



CONSULTANTS

civil:
TMIG
8800 Dufferin St., Suite 200, Vaughan, ON L4K 0G5
structural:
RJC Engineers
1545 Carlin Ave., Suite 304, Ottawa, ON K1Z 8P9
SEP
Smith+Andersen
1600 Carling Ave., Suite 530, Ottawa, ON K1Z 1G3
LANDSCAPE:
PFS Studio
1777 W 3rd Ave., Vancouver, BC V6J 1KJ
CONSULTANT:
Two Row Architect
1804 6th Line, Chesham, ON N5A 1M0
CONTRACTOR:
EliDon
2680 Queensview Dr., Ottawa, ON K2B 6J9

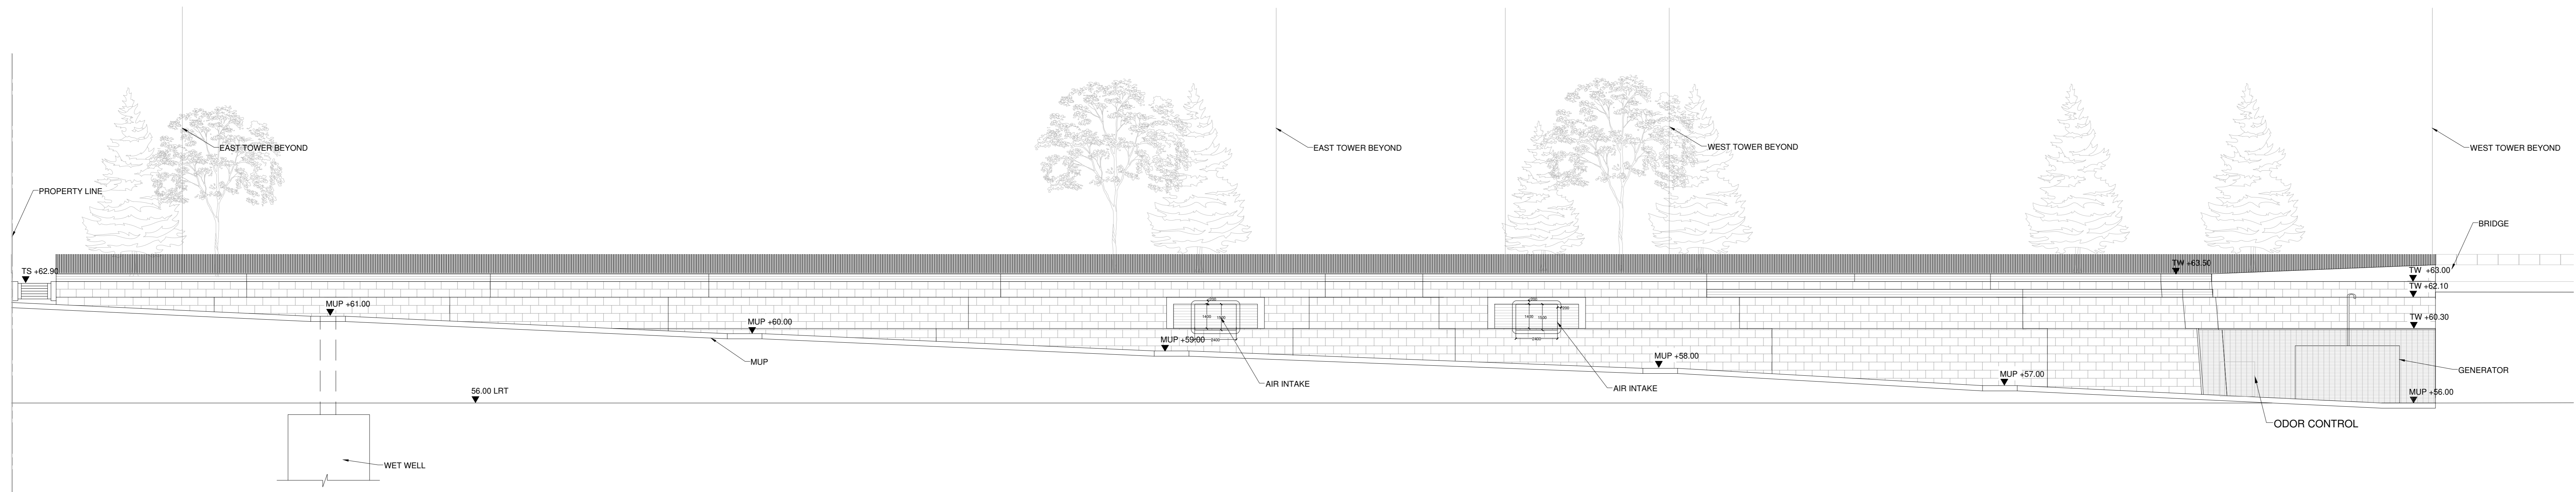

01 NORTH RETAINING WALL ELEVATION
SCALE: 1:150

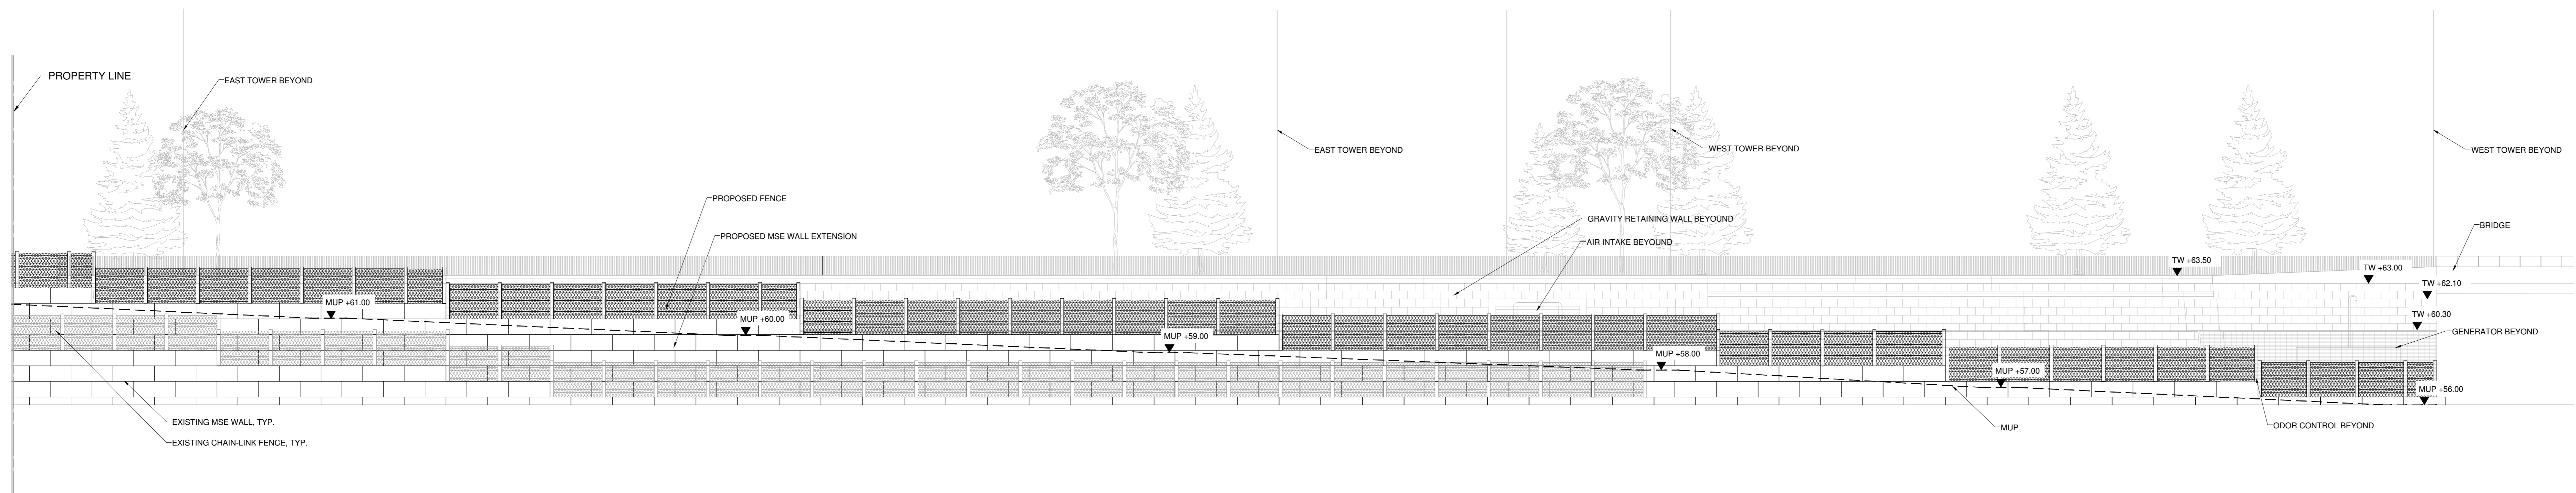

02 MSE RETAINING WALL ELEVATION
SCALE: 1:150

Andrew McCreight
ANDREW MCCREIGHT
MANAGER (A), DEVELOPMENT REVIEW CENTRAL
PLANNING, REAL ESTATE & ECONOMIC DEVELOPMENT
DEPARTMENT, CITY OF OTTAWA

APPROVED
By Andrew McCreight at 2:08 pm, Dec 14, 2023



ISSUED FOR SITE PLAN CONTROL - NOT FOR CONSTRUCTION 2023-03-24

PROJECT

**LEBRETON LIBRARY
PARCEL**
665 Albert St
Ottawa, ON
Canada



DREAM
30 Adelaide St. E., Suite 301,
Toronto, ON M5C 3H1
KEYPLAN

ISSUE CHART

| NO. | DESCRIPTION | DATE |
|-----|------------------------------|------------|
| 1 | ISSUED FOR SITE PLAN CONTROL | 2023-03-24 |
| 2 | REVISION FOR PERMITS | 2023-03-24 |
| 3 | REVISION FOR PERMITS | 2023-03-24 |
| 4 | REVISION FOR PERMITS | 2023-03-24 |

Job Number

TITLE

**ELEVATION
NORTH RETAINING
WALL**

SHEET NUMBER

L08-14