



Last Saved: 2022-09-15 7:09:33 AM  
 File Location: Z:\Projects\1981-20\_ZIBI Infrastructure\_Central\Chaudiere West\Drawings\SPA\SPA02\1981-20\_ZIBI Chaudiere West - Woonerf\_SPA02(Francis).dwg

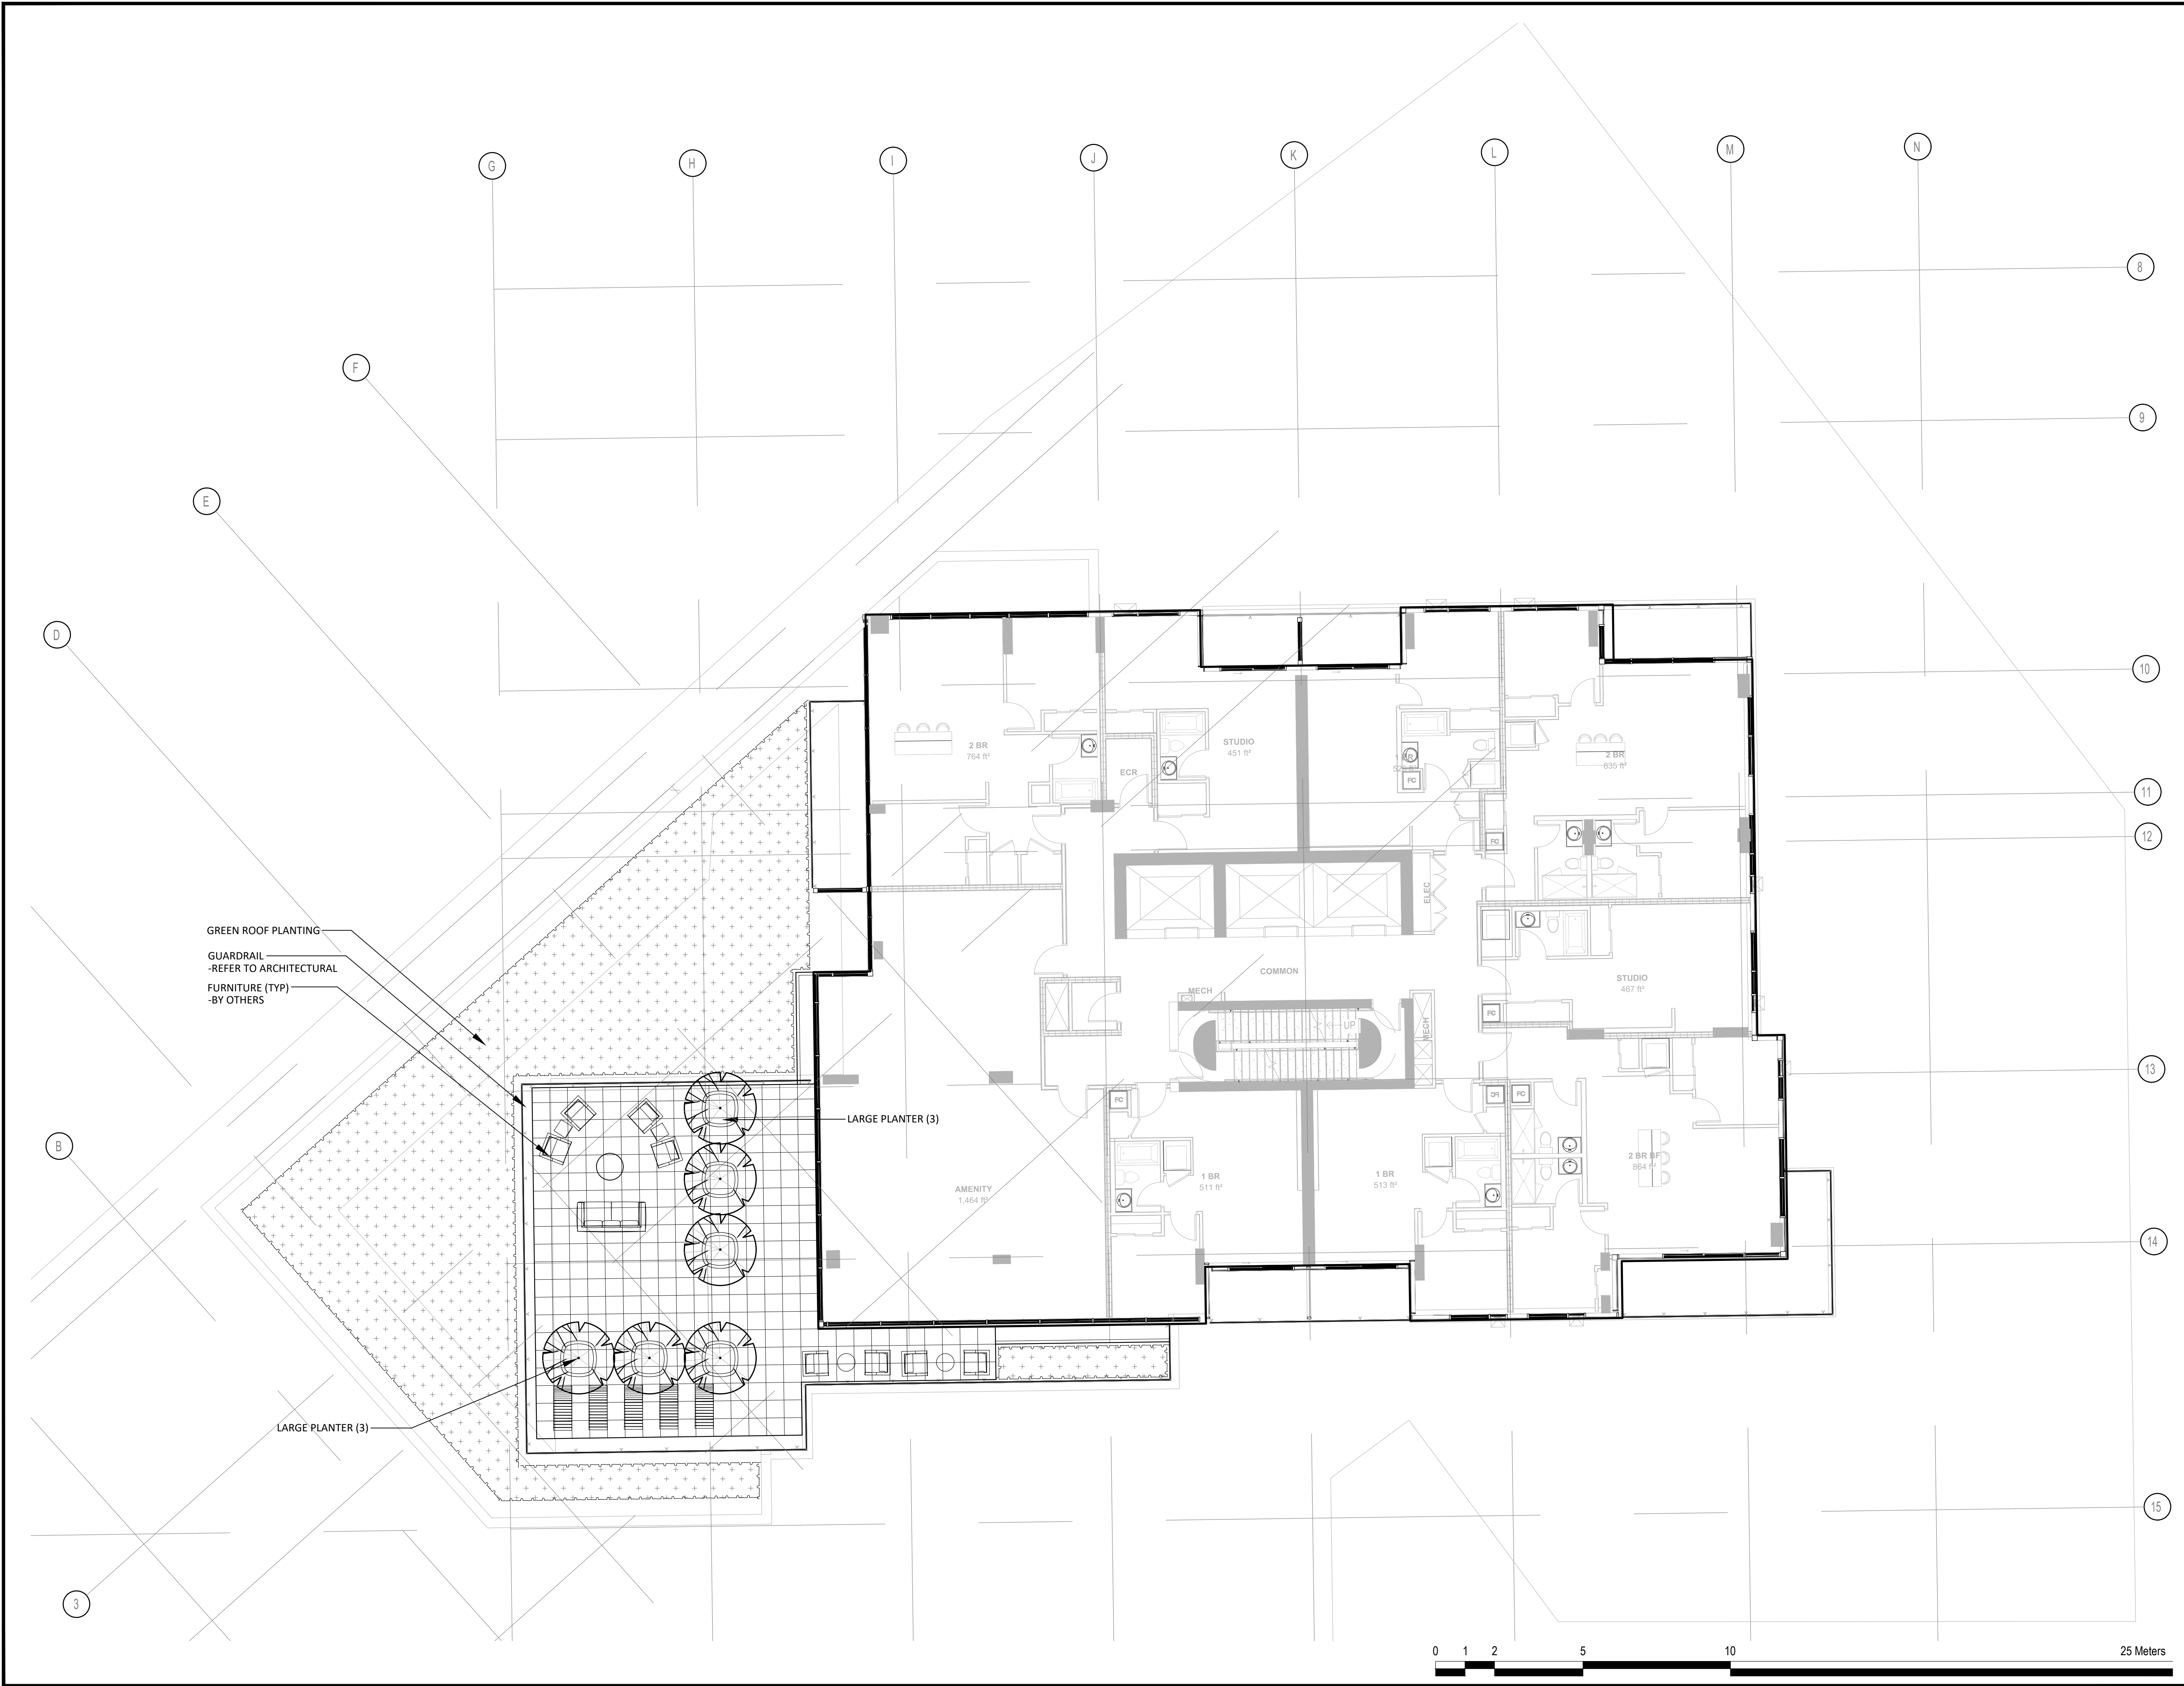


GREEN ROOF PLANTING  
 GUARDRAIL  
 -REFER TO ARCHITECTURAL  
 FURNITURE (TYP)  
 -BY OTHERS

- GENERAL NOTES:**
- All measurements in millimeters unless specified otherwise. Do not scale drawing. All drawings to be read in conjunction with written specifications.
  - Copyright reserved. This drawing is the exclusive property of CSW Landscape Architects Ltd. and shall not be used without the consent thereof.
  - This Drawing may not be used for construction until signed by the landscape architect. It is the responsibility of the contractor to:
    - check and verify all dimensions on site;
    - report all errors and/or omissions to the landscape architect;
    - comply with all pertinent codes and by-laws;
    - check and verify locations of all underground services with all local utilities prior to any digging.
  - Proposed grades are to be read in conjunction with landscape, architectural, and engineering drawings. Report any discrepancies to the Construction Manager.


No.	Revision	Date
4	RE-ISSUED FOR SPA	15 SEPT 2022
3	ISSUED FOR SPA	19 APR 2022
2	ISSUED FOR COORDINATION	11 APR 2022
1	ISSUED FOR COORDINATION	11 MAR 2022

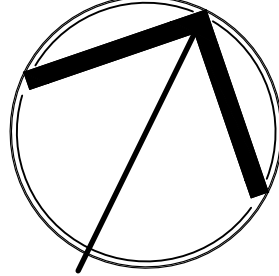North: 

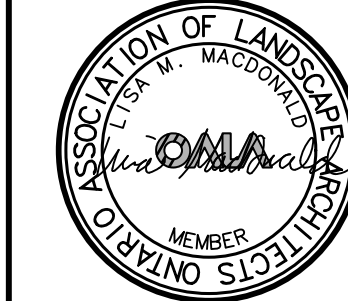Stamp: 

**CSW** Landscape Architecture  
 Urban Design  
 Site Planning  
 Recreation and Park Planning  
 Project Management

319 McRae Avenue, Suite 502, Ottawa, Ontario, K1Z 0B9  
 Tel: (613) 729-4536

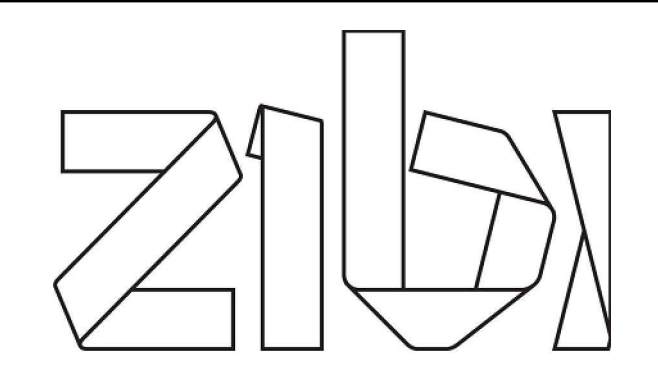

Project:  
**ZIBI BLOCK 204**

Chaudière Island West  
 OTTAWA, ONTARIO

Drawing:  
**LANDSCAPE PLAN  
 TENTH LEVEL**

Scale: 1:100	Date: March 2022
Design By: SC/SMc	Drawn By: SMc
Project Number: 1981-20	Sheet Number: L2.2

D07-12-22-0071