


PRINT DATE: 2022/04/14 PAPER SIZE: ISO (A1) 594.00 x 841.00 (MM) PATH: Z:\C:\m\c\1001\Projects\A00000931_200\Block 7_Chaudiere\A00000931_200_01.dwg / LAYOUT: C008.SWM

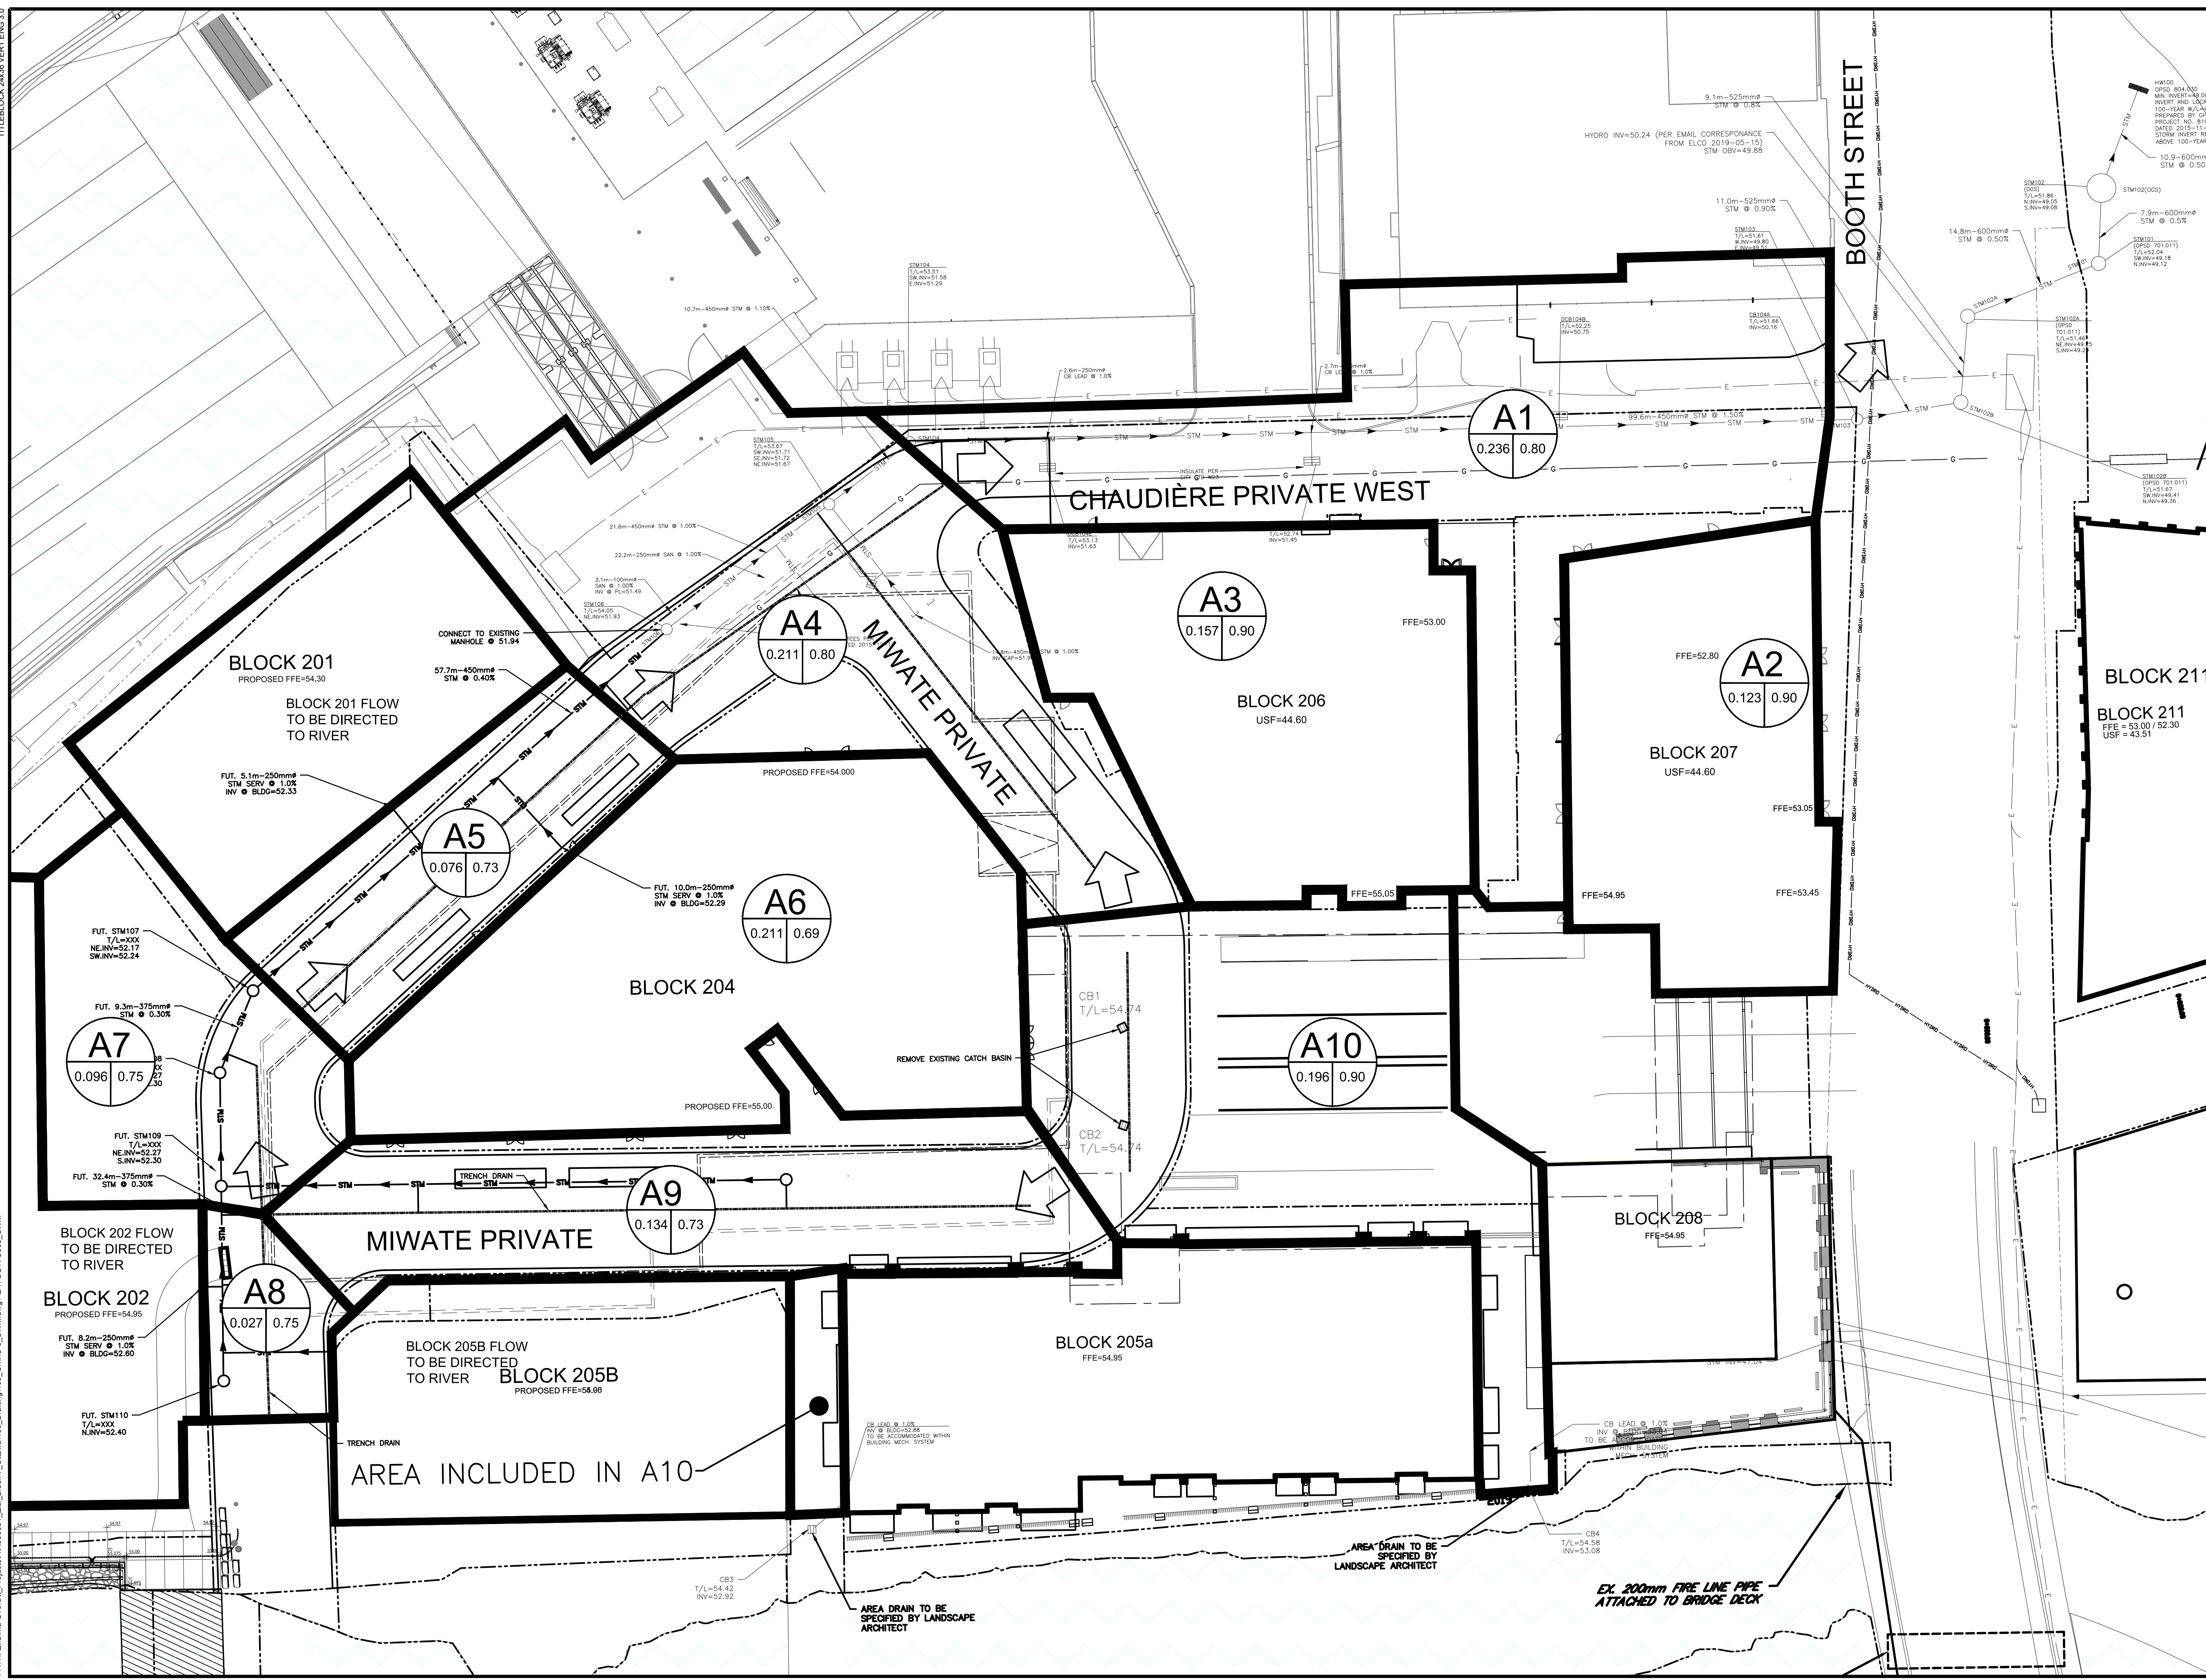

EXISTING		PROPOSED	
WM	WATERMAIN	WM	WATERMAIN
SSM	SANITARY SEWER	SSM	SANITARY SEWER
STM	STORM SEWER	STM	STORM SEWER
D	DRAIN	D	DRAIN
G	GAS LINE (APPROX. LOC.)	G	GAS LINE (APPROX. LOC.)
T	UNDERGROUND TELEPHONE (APPROX. LOC.)	T	UNDERGROUND TELEPHONE (APPROX. LOC.)
CA	UNDERGROUND TRAFFIC CABLE (APPROX. LOC.)	CA	UNDERGROUND TRAFFIC CABLE (APPROX. LOC.)
E	FENCE	E	FENCE
EL	UNDERGROUND ELECTRICITY (APPROX. LOC.)	EL	UNDERGROUND ELECTRICITY (APPROX. LOC.)
OW	OVERHEAD WIRES	OW	OVERHEAD WIRES
LOT	LOT LINE	LOT	LOT LINE
ROW	RIGHT-OF-WAY LIMITS	ROW	RIGHT-OF-WAY LIMITS
EAS	EASEMENT	EAS	EASEMENT
TOP	TOP OF SLOPE	TOP	TOP OF SLOPE
DITCH	DITCH CENTER	DITCH	DITCH CENTER
CB	CATCH BASIN	CB	CATCH BASIN
MHC	MANHOLE/CATCH BASIN	MHC	MANHOLE/CATCH BASIN
MH	MANHOLE	MH	MANHOLE
FH	FIRE HYDRANT	FH	FIRE HYDRANT
V	VALVE	V	VALVE
R	REDUCER	R	REDUCER
T	TEE	T	TEE
VC	VALVE CHAMBER	VC	VALVE CHAMBER
PU	PRIVATE UTILITIES (WATERMAIN)	PU	PRIVATE UTILITIES (WATERMAIN)
ELEV	ELEVATION	ELEV	ELEVATION
BH	BOREHOLE (LOC. APPROX.)	BH	BOREHOLE (LOC. APPROX.)
OF	OVERLAND FLOW	OF	OVERLAND FLOW
TD	TRENCH DRAIN	TD	TRENCH DRAIN
WL	WORK LIMIT	WL	WORK LIMIT
UGP	UNDERGROUND PARKING GARAGE LIMIT	UGP	UNDERGROUND PARKING GARAGE LIMIT

Sub-catchment	A4	0.305	0.69
Area in Hectares			
Coefficient de Ruissellement			
Overland Flow			
Catchment Area Limit			

Scale	1:300
North Arrow	
Legend	

No.	Date	Description	By
1	APR. 18, 2022	ISSUED FOR SITE PLAN APPLICATION	A.C.

DESIGNED BY	J.A. SAUVE	APPROVED BY	A. CHAUMONT
-------------	------------	-------------	-------------

CIMA+

CLIENT: DREAM THEIA ONTARIO BLOCK 204A LP

PROJECT NAME: ZIBI ONTARIO BLOCK 204 315 PRIVE MIWATE PRIVATE, CHAUDIERE ISLAND OTTAWA, ONTARIO

SHEET TITLE: STORMWATER MANAGEMENT PLAN

DISCIPLINE: CIVIL

DATEPLOT: S.C.POGGIOLI	SCALE: 1:300
DESIGNER: J.SAUVE	DATE: 2022/03/14
APPROVER: A.CHAUMONT	APPROVER: A.CHAUMONT
PROJECT No: A000931	DRAWING No: C008

11 of 11