




01 CONCRETE PLANTER CURB
Scale 1:10

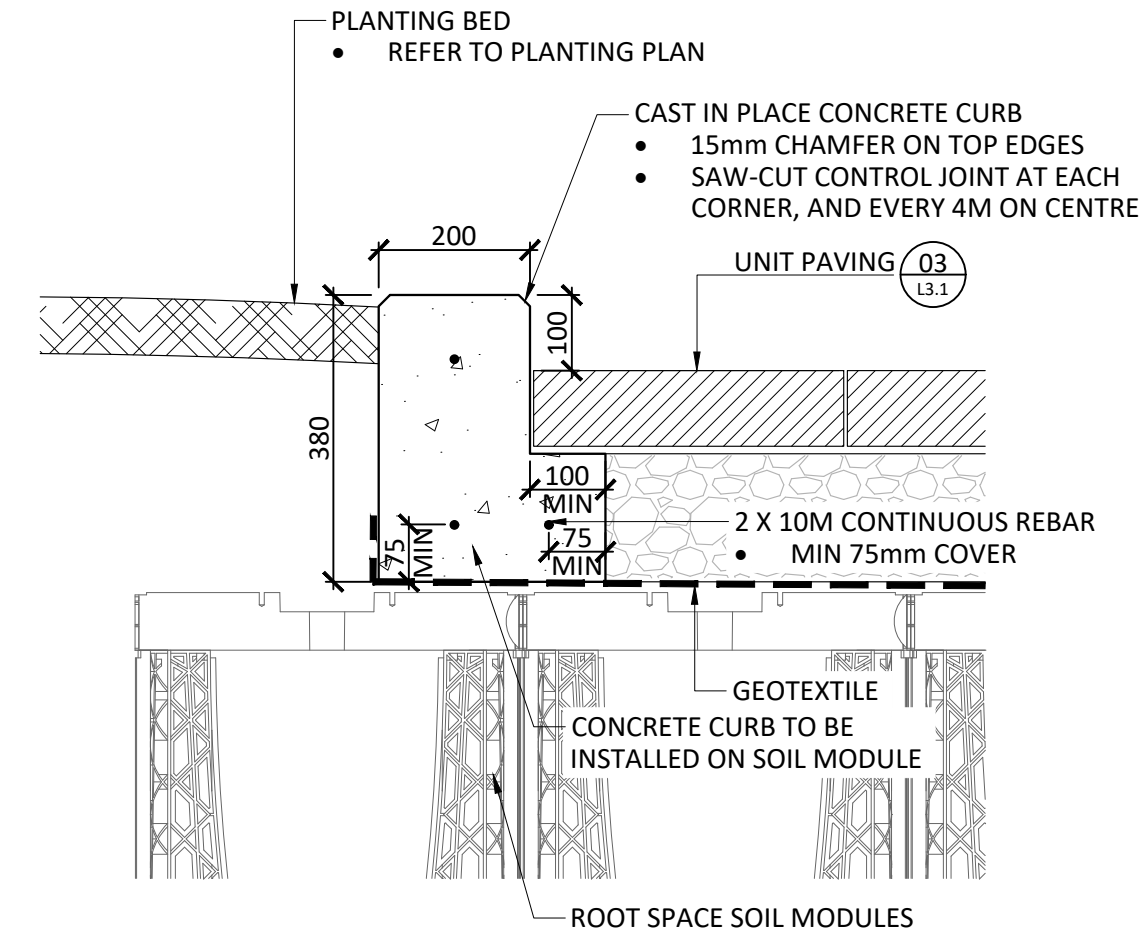


02 CONCRETE PLANTER CURB - OVER SOIL CELLS
Scale 1:10

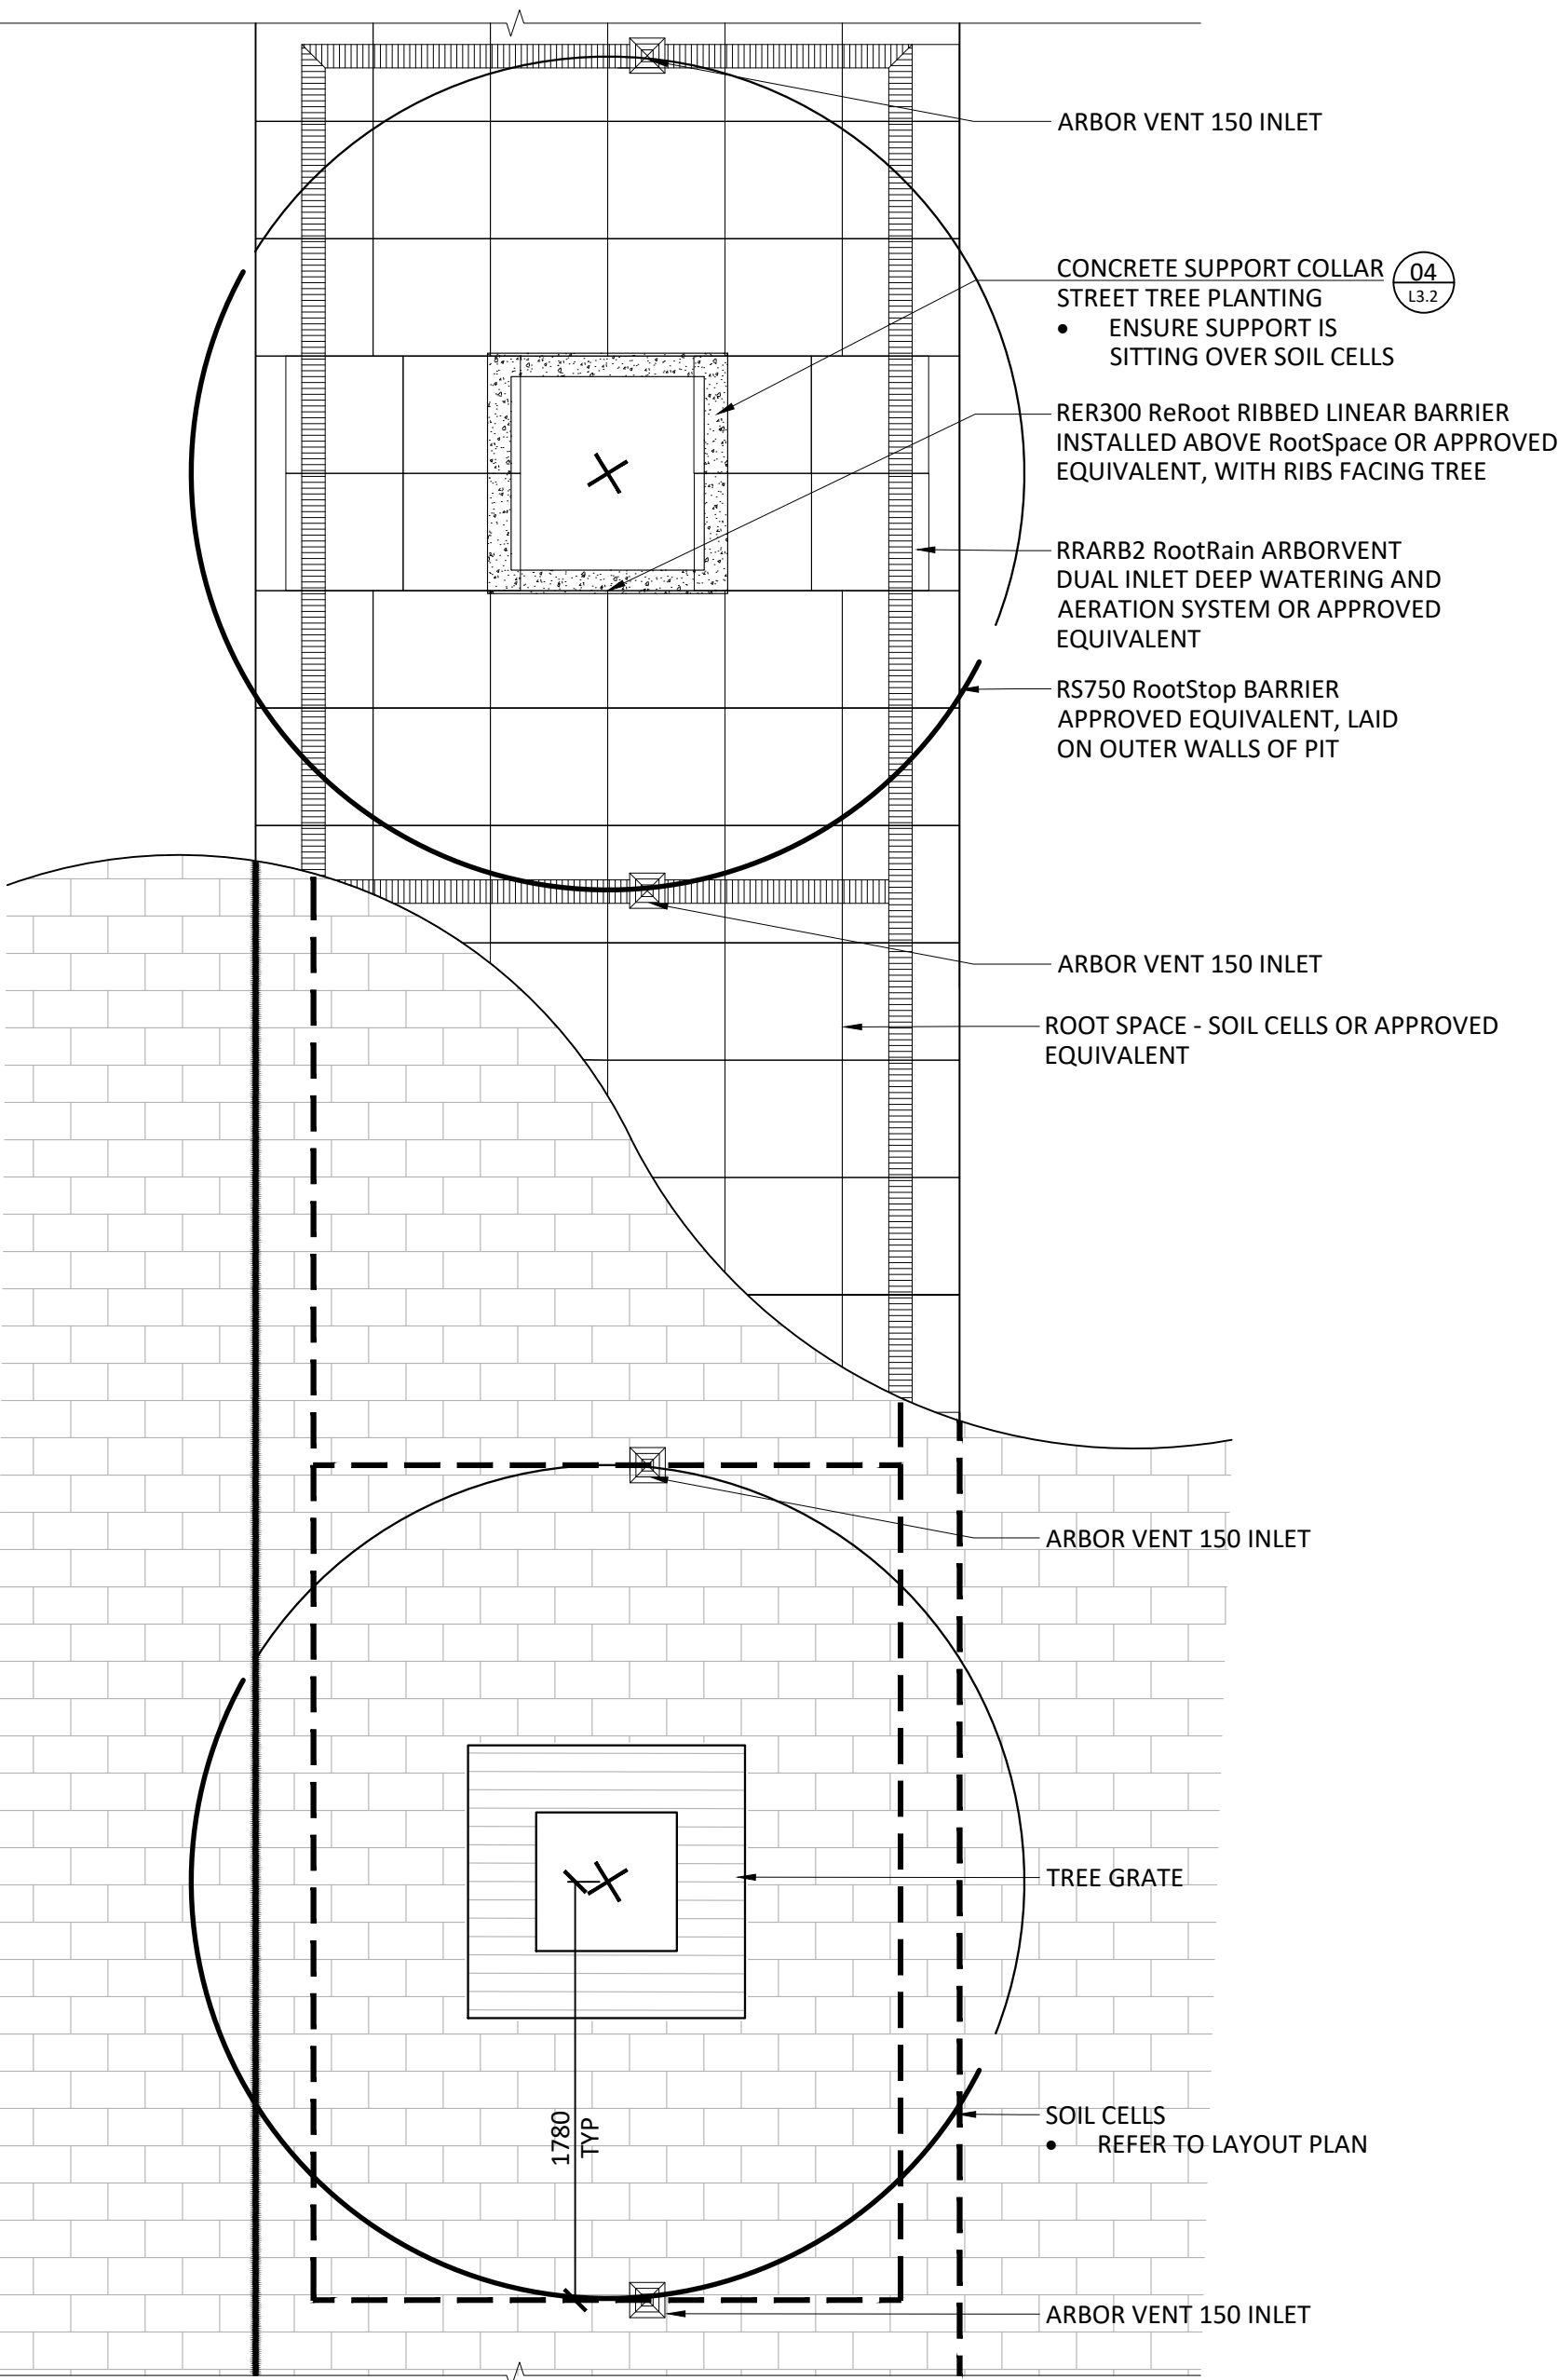


03 STREET TREE PLANTING IN SOIL CELLS - PLAN
Scale 1:30

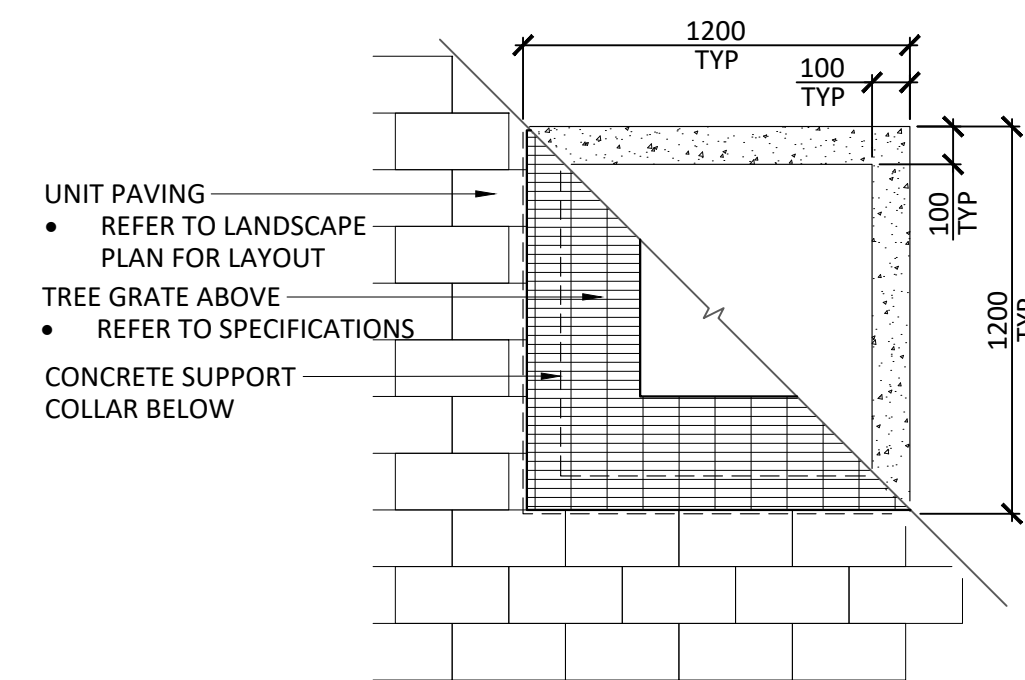

04 CONCRETE SUPPORT COLLAR - STREET TREE PLANTING
Scale 1:20

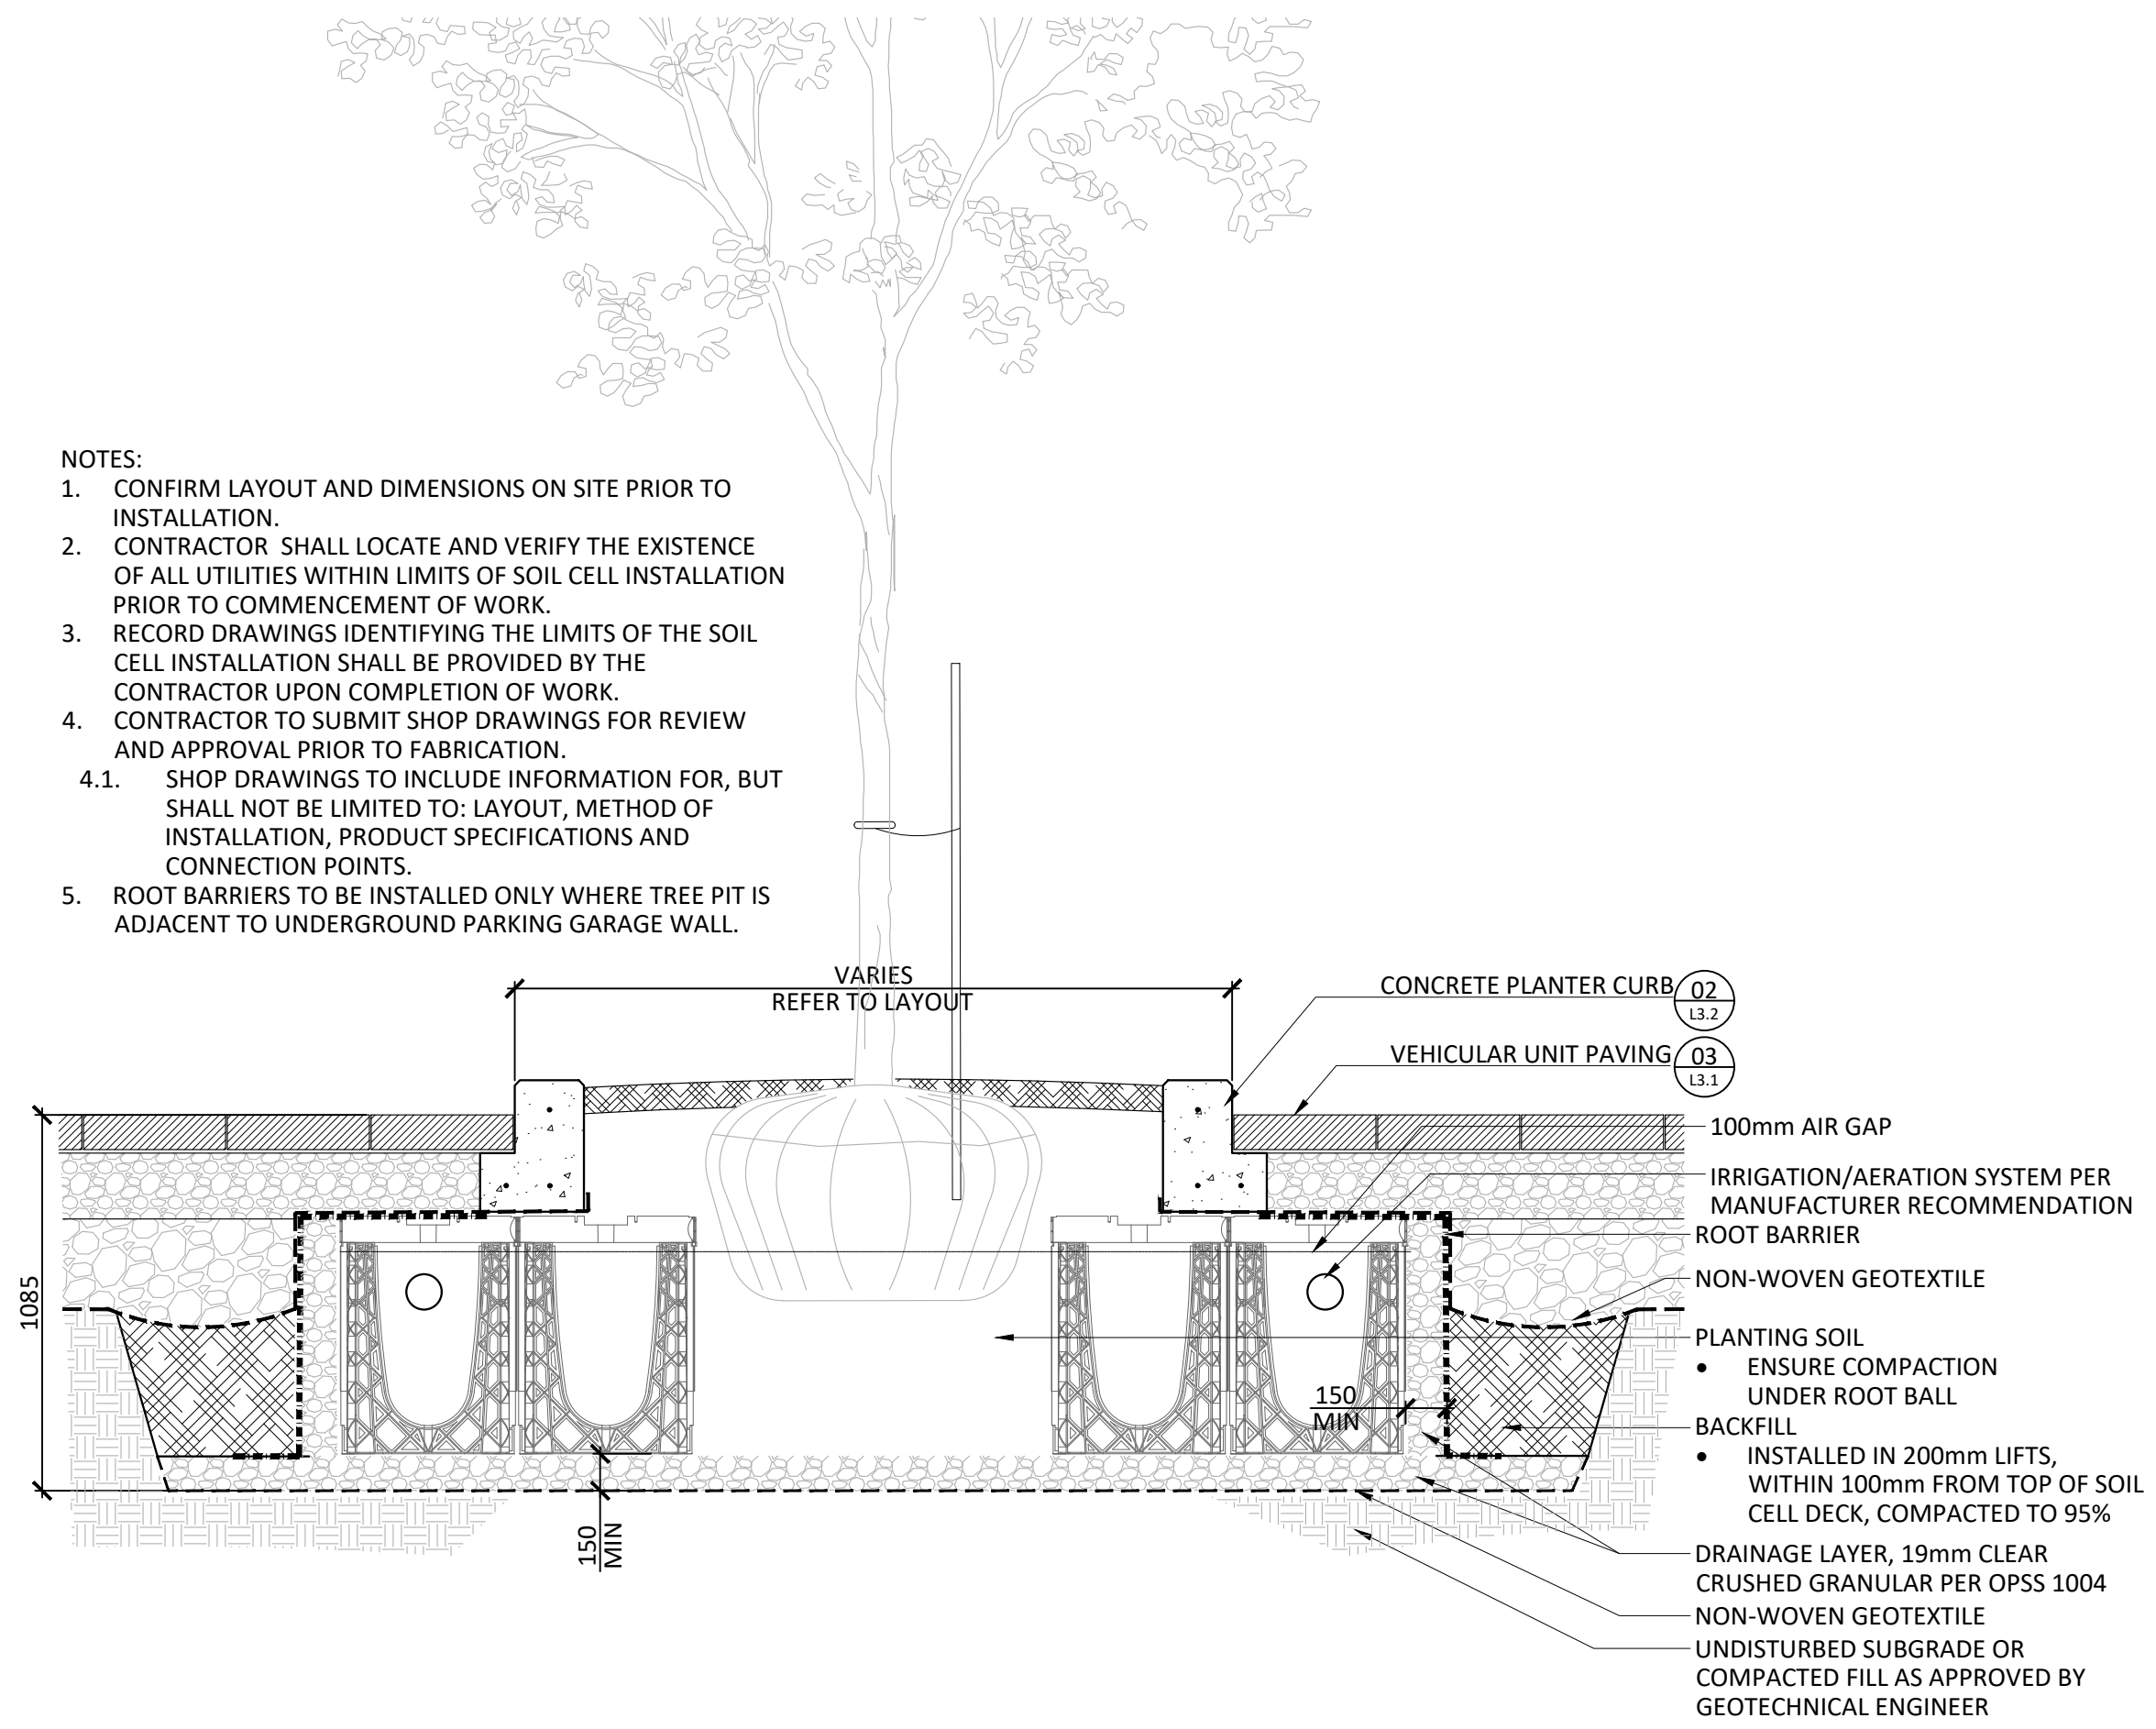

05 STREET TREE PLANTING IN SOIL CELLS - PLANTER
Scale 1:20

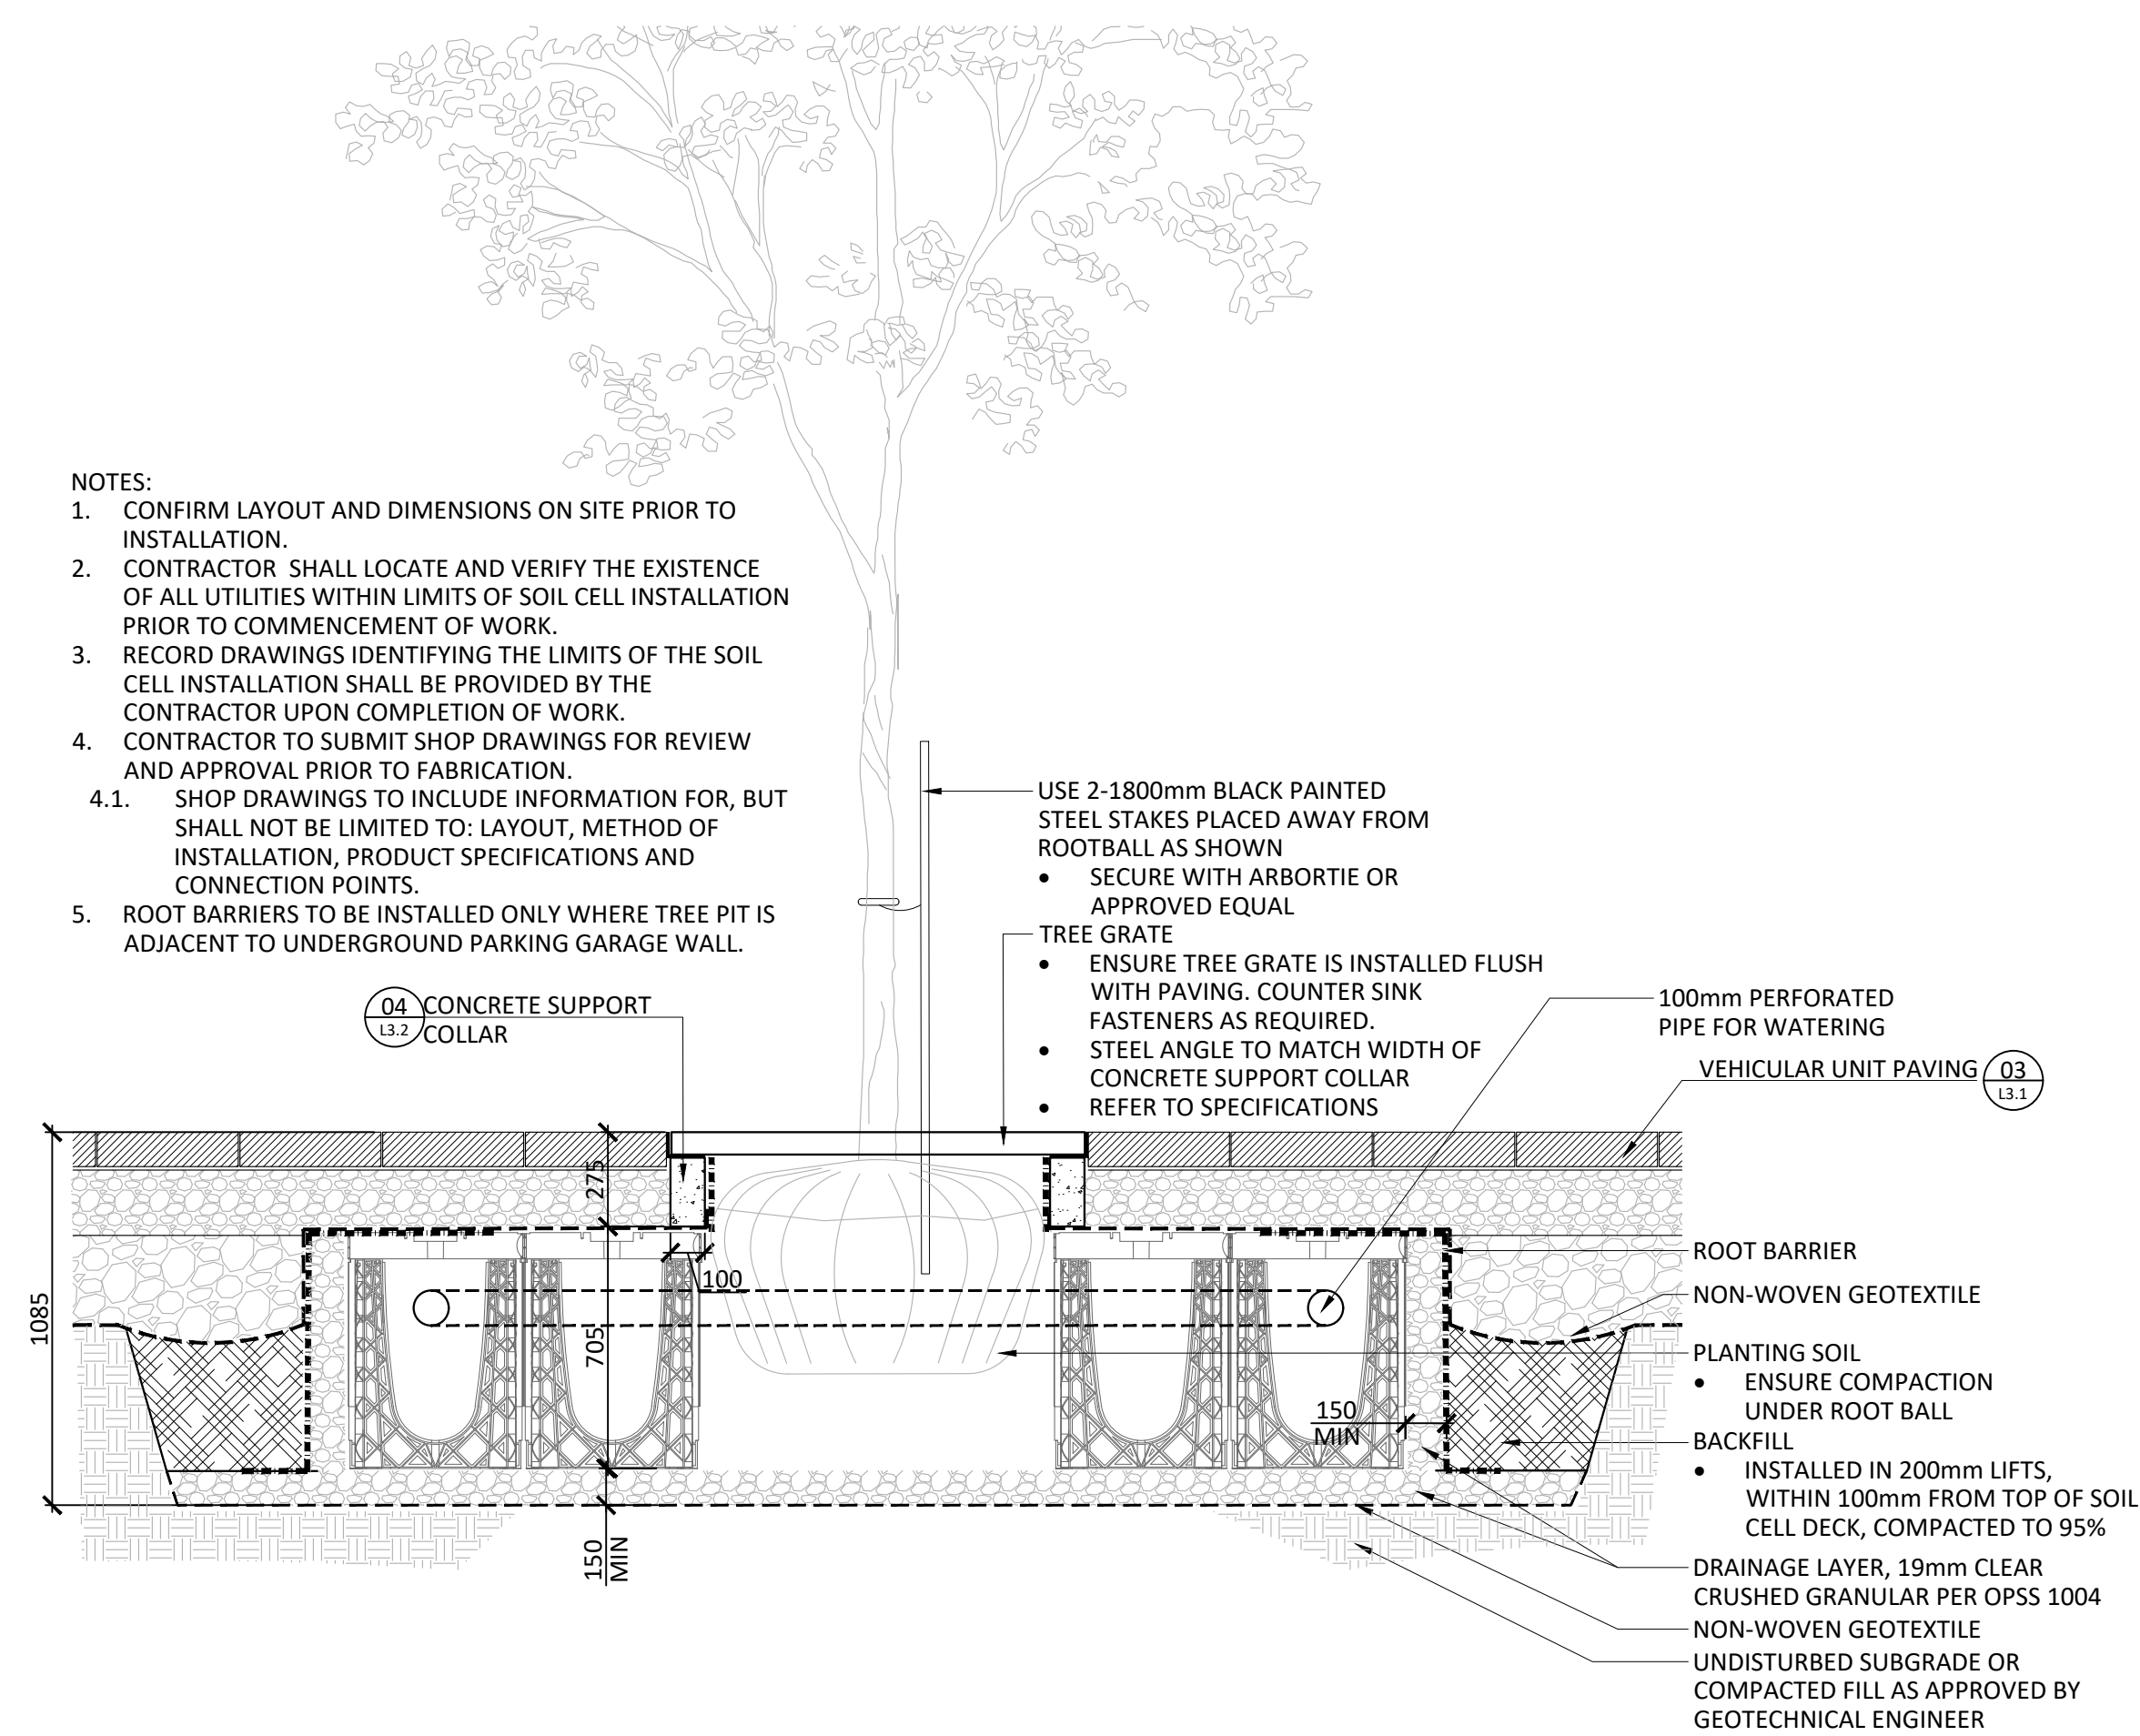

06 STREET TREE PLANTING IN SOIL CELLS - TREE GRATE
Scale 1:20

- NOTES:
- CONFIRM LAYOUT AND DIMENSIONS ON SITE PRIOR TO INSTALLATION.
 - CONTRACTOR SHALL LOCATE AND VERIFY THE EXISTENCE OF ALL UTILITIES WITHIN LIMITS OF SOIL CELL INSTALLATION PRIOR TO COMMENCEMENT OF WORK.
 - RECORD DRAWINGS IDENTIFYING THE LIMITS OF THE SOIL CELL INSTALLATION SHALL BE PROVIDED BY THE CONTRACTOR UPON COMPLETION OF WORK.
 - CONTRACTOR TO SUBMIT SHOP DRAWINGS FOR REVIEW AND APPROVAL PRIOR TO FABRICATION.
 - SHOP DRAWINGS TO INCLUDE INFORMATION FOR, BUT SHALL NOT BE LIMITED TO: LAYOUT, METHOD OF INSTALLATION, PRODUCT SPECIFICATIONS AND CONNECTION POINTS.
 - ROOT BARRIERS TO BE INSTALLED ONLY WHERE TREE PIT IS ADJACENT TO UNDERGROUND PARKING GARAGE WALL.

- GENERAL NOTES:
- All measurements in millimeters unless specified otherwise. Do not scale drawing. All drawings to be read in conjunction with written specifications.
 - Copyright reserved. This drawing is the exclusive property of CSW Landscape Architects Ltd. and shall not be used without the consent thereof.
 - This Drawing may not be used for construction until signed by the landscape architect. It is the responsibility of the contractor to:
 - check and verify all dimensions on site;
 - report all errors and/or omissions to the landscape architect;
 - comply with all pertinent codes and by-laws;
 - check and verify locations of all underground services with all local utilities prior to any digging.
 - Proposed grades are to be read in conjunction with landscape, architectural, and engineering drawings. Report any discrepancies to the Construction Manager.

No.	Revision	Date
4	RE-ISSUED FOR SPA	15 SEPT 2022
3	ISSUED FOR SPA	19 APR 2022
2	ISSUED FOR COORDINATION	11 APR 2022
1	ISSUED FOR COORDINATION	11 MAR 2022

North: Stamp:

CSW Landscape Architecture
Urban Design
Site Planning
Recreation and Park Planning
Project Management

319 McRae Avenue, Suite 502, Ottawa, Ontario, K1Z 0B9
Tel: (613) 729-4536

ZIBI

dream **theia**

Project: **ZIBI BLOCK 204**

Chaudière Island West
OTTAWA, ONTARIO

Drawing: **LANDSCAPE DETAILS**

Scale: AS NOTED Date: March 2022

Design By: SC Drawn By: SMC

Project Number: 1981-20 Sheet Number: L3.2

Label SBV06: 2022-09-15 7:10:49 AM
 File Location: Z:\Projects\1981-20_ZIBI Infrastructure_Centrio\Chaudiere West\Drawings\SPA\02\1981-20_ZIBI Chaudiere West_Mcrae_SPA02(Detailed).dwg

D07-12-22-0071