


PARKING SCHEDULE - SINGLE LEVEL OPTION	
Parking Category	Count
COMPACT PARKING SPACE	33
TYPE A ACCESSIBLE PARKING SPACE	2
TYPE B ACCESSIBLE PARKING SPACE	2
TYPICAL PARKING SPACE	60
Grand total:	97

BIKE PARKING SCHEDULE	
Parking Category	Count
BIKE PARKING SPACE	276
Grand total:	276

LOCKER SCHEDULE	
Parking Category	Count
LOCKER	LEVEL P1: 85
LOCKER	MEZZANINE: 161
Grand total:	246

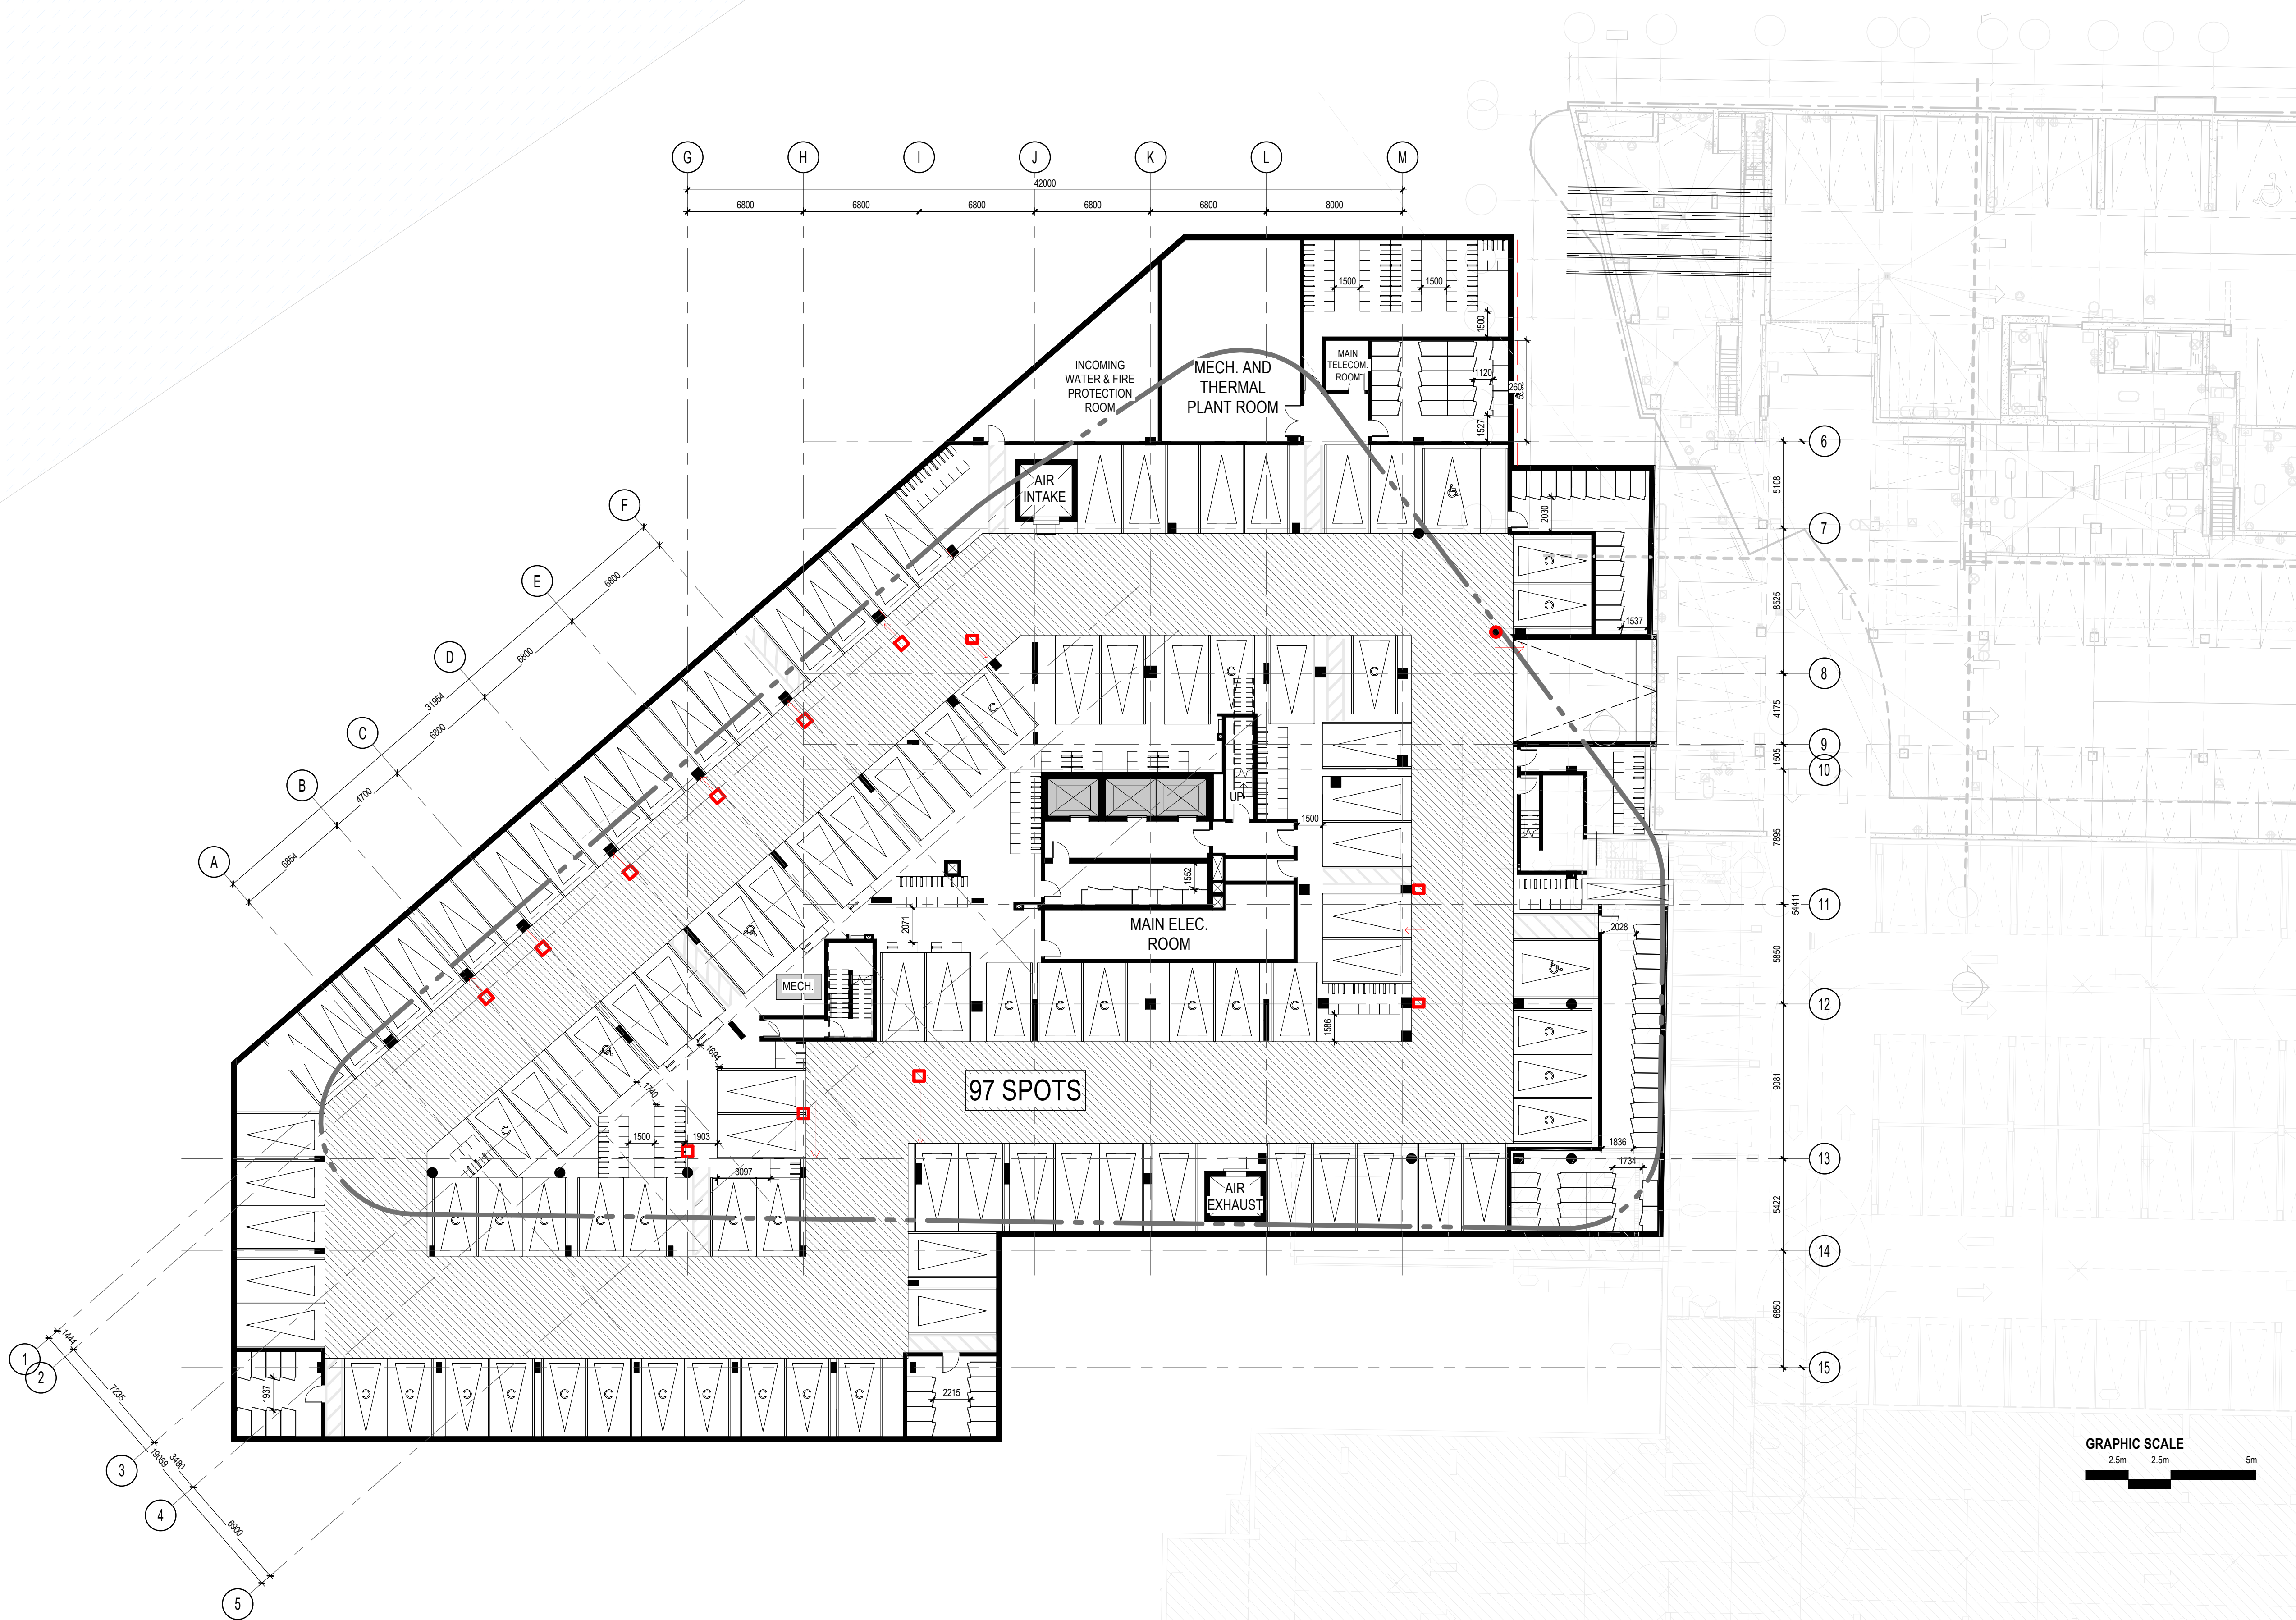

GENERAL NOTES

1. These architectural documents are the exclusive property of HDR Architecture Associates and NEUF architects and cannot be used, copied or reproduced without written pre-authorization.
2. All dimensions which appear on the documents must be verified by the contractor before to start the work.
3. The architect must be notified of all errors, omissions and discrepancies between these documents and those of the other professionals.
4. The dimensions on these documents must be read and not measured.

Structural Engineer
RJC Engineers
 1540 Carling Avenue Suite 304
 Ottawa, ON, K1Z 8P9

Electrical & Mechanical Engineer
Smith + Andersen
 1600 Carling Avenue, Suite 530
 Ottawa, ON, K1Z 1G3

Planning
Folten Planning + Design
 388 Cooper Street, Suite 300
 Ottawa, ON, K2P 2H7

Landscape Architect
CSW
 319 McRae Avenue, Suite 502
 Ottawa, ON, M1Z 0B9

Civil
CIMA
 240 Catherine Street, Unit 110
 Ottawa, ON, K2P 2G8

Architect
NEUF architect(e)s CANADA INC.
 47 Clarence St, Suite 406, Ottawa, ON K1N 9K1



Client
DREAM UNLIMITED
 30 Adelaide Street East
 Suite 301
 Toronto, ON, M5C 3H1

ZIBI
 6 Booth Street (Albert Island)
 Ottawa, ON, M1R 6K8


Project
ZIBI - BLOCK 204

Location
315 Miwate Private
 Ottawa, ON

PROJECT No.
 0000.00

NO	REVISION	DATE (yy-mm-dd)
0	ISSUED FOR SITE PLAN APPLICATION	2022-04-14

Preliminary
DO NOT USE FOR CONSTRUCTION

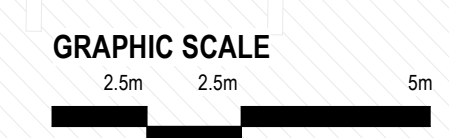

Drawn by
 AC / BMP / EW

Checked by
 CL / LK

DATE (yy-mm-dd)
 22.03.21

Scale
 1 : 200

FLOOR PLAN - P1

Revision
0

Drawing Number
A200