


TITELLOCK 24383 VERT ENG 3.0  
 PRINT DATE: 2023/03/14 PAPER SIZE: A0  
 PATH: Z:\C:\C:\C:\C:\C:\C\Projects\A000931\_2\B\Block 7\_Ottawa400\_Drafting\400\_Civic-4\_SWM.dwg / LAYOUT: C008\_SWM

*A. McCreight*  
**ANDREW MCCREIGHT**  
 MANAGER (A), DEVELOPMENT REVIEW CENTRAL  
 PLANNING, REAL ESTATE & ECONOMIC DEVELOPMENT  
 DEPARTMENT, CITY OF OTTAWA

**APPROVED**  
 By Andrew McCreight at 9:30 am, May 23, 2023

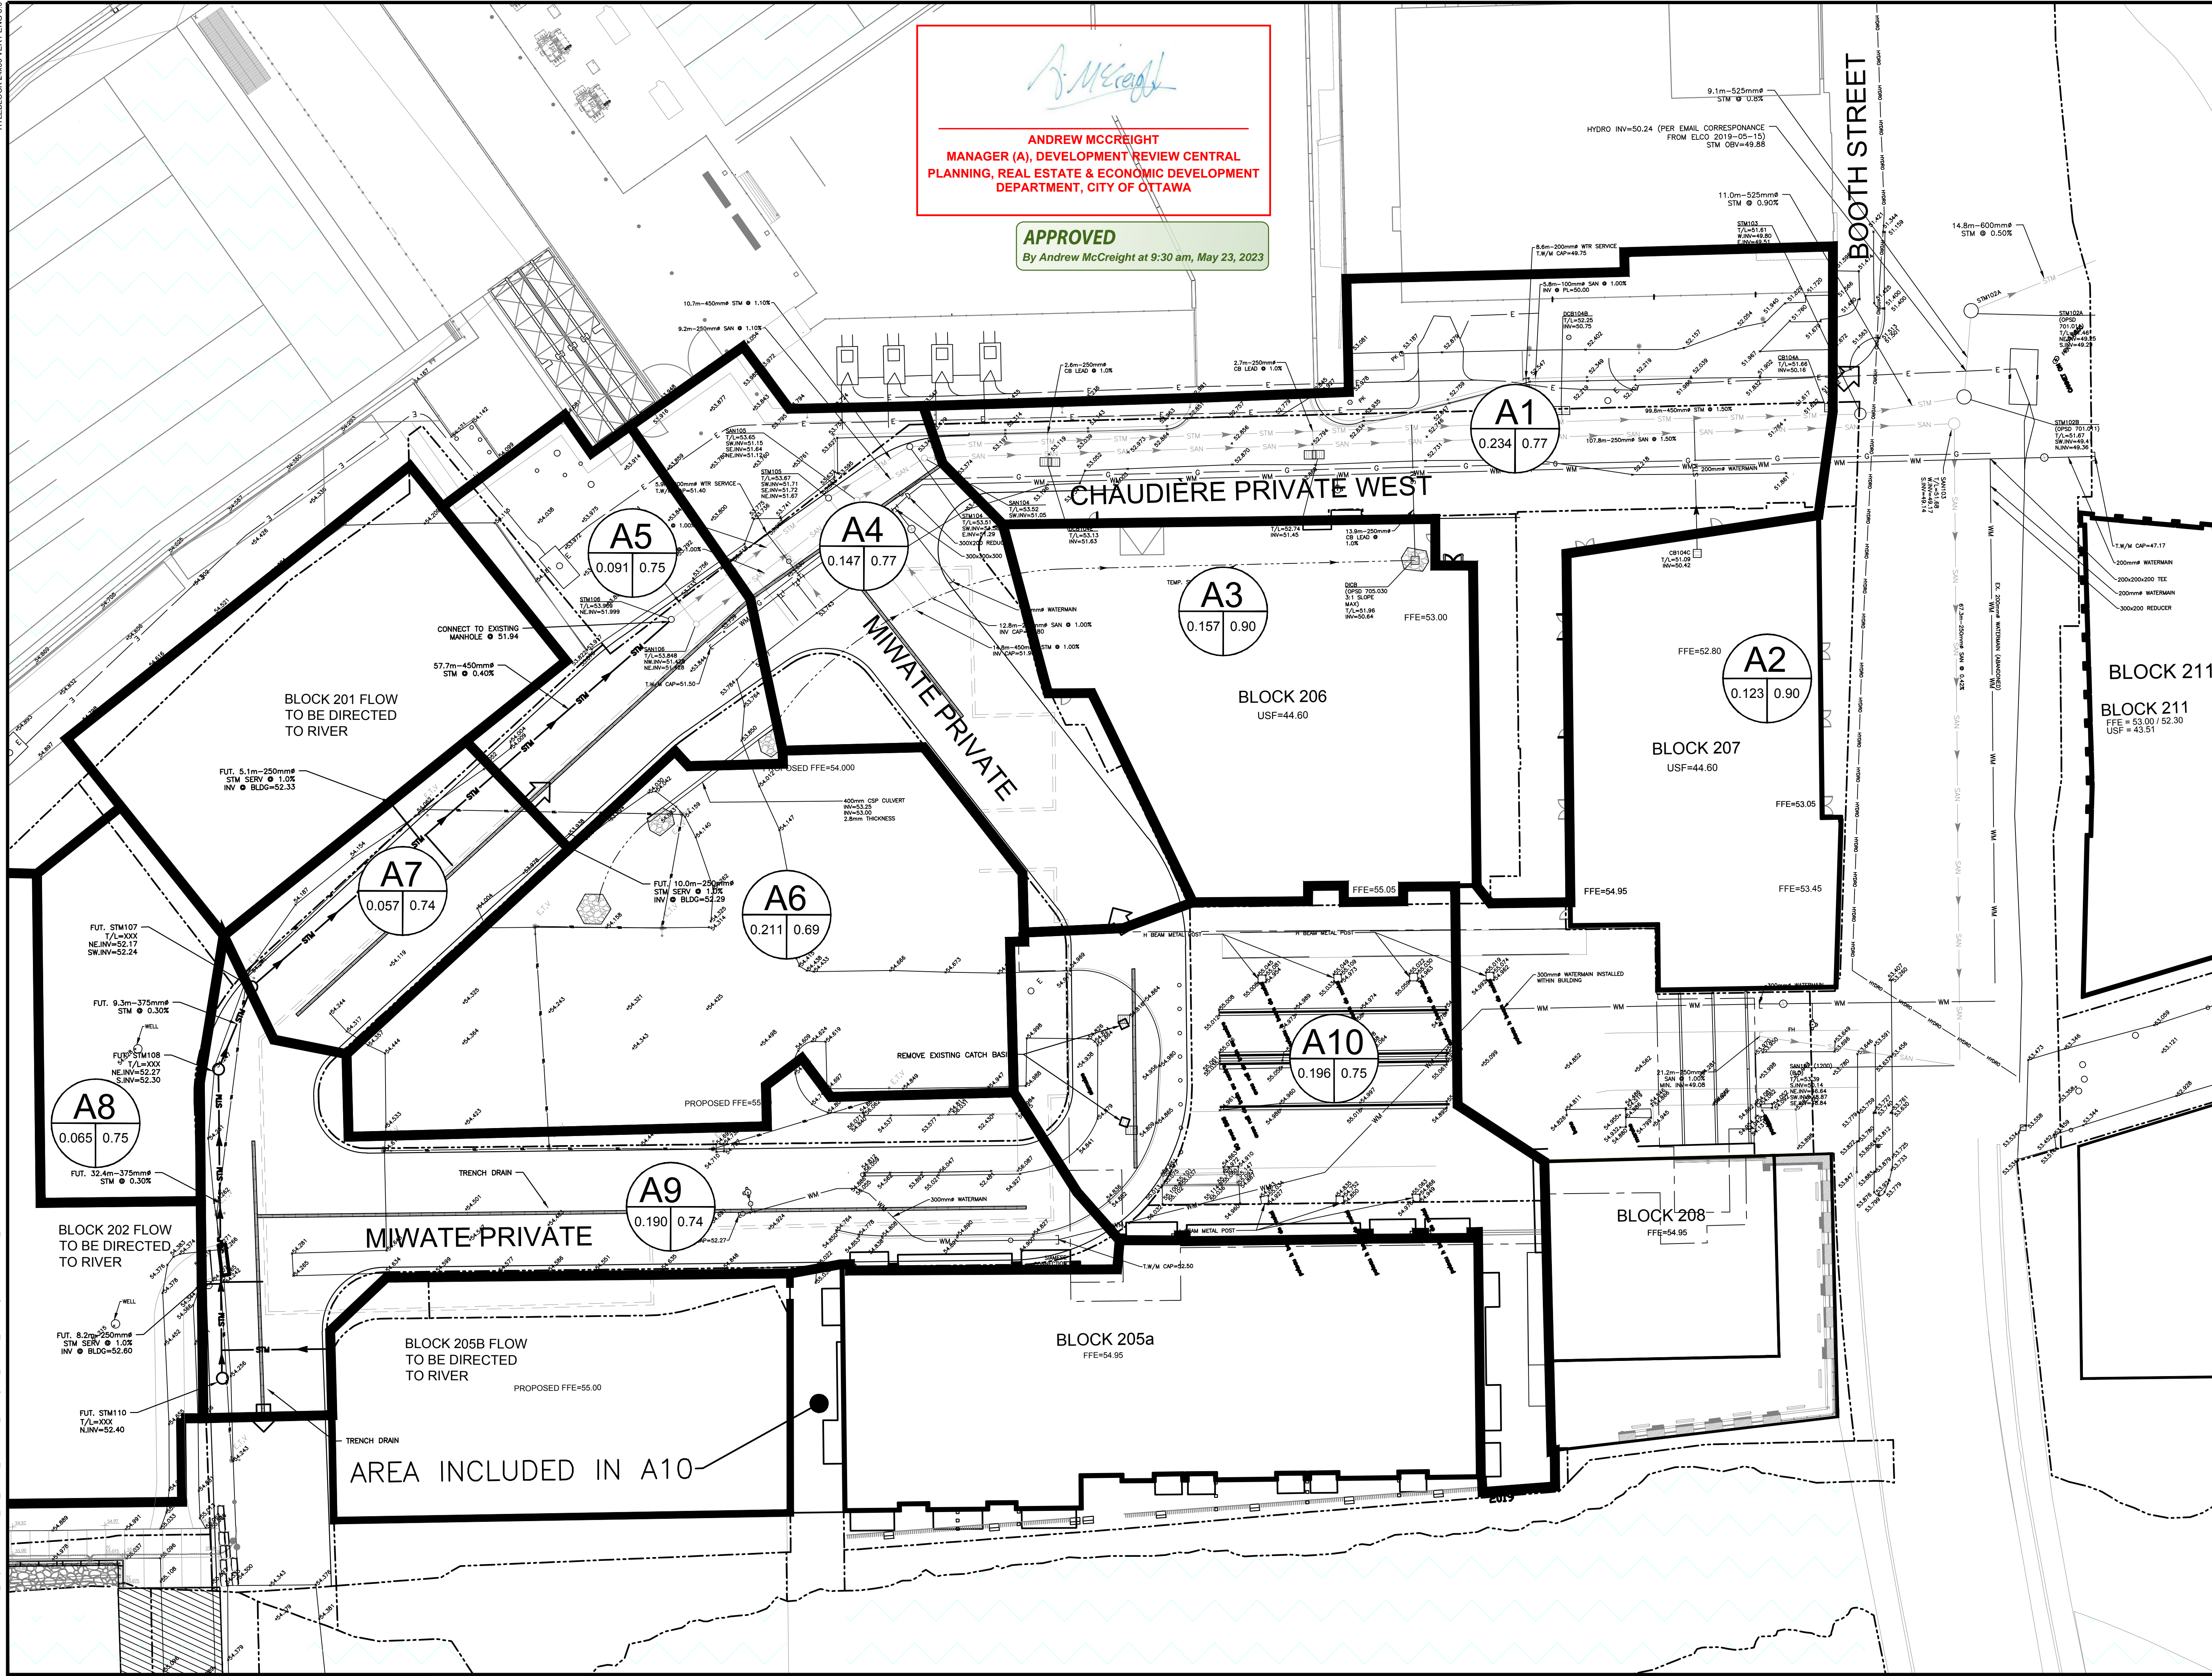

**EXISTING**

- WM WATERMAIN
- SAN SANITARY SEWER
- STM STORM SEWER
- D DRAIN
- G GAS LINE (APPROX. LOC.)
- T UNDERGROUND TELEPHONE (APPROX. LOC.)
- CA UNDERGROUND TRAFFIC CABLE (APPROX. LOC.)
- E OVERHEAD WIRES
- LOT LINE
- RIGHT-OF-WAY LIMITS
- EASEMENT
- TOP OF SLOPE
- DITCH CENTER
- BOTTOM OF SLOPE
- CATCHBASIN
- MANHOLE/CATCHBASIN
- MANHOLE
- FIRE HYDRANT
- VALVE
- REDUCER
- TEE
- VALVE CHAMBER
- PRIVATE UTILITIES (WATERMAIN)

**PROPOSED**

- + 99,000
- BOREHOLE (LOC. APPROX.)
- OVERLAND FLOW
- TRENCH DRAIN
- WORK LIMIT
- UNDERGROUND PARKING
- GARAGE LIMIT

COEFFICIENT DE RUISSELLEMENT

OVERLAND FLOW

CATCHMENT AREA LIMIT

No.	Date	Description	By
4	FEB 03, 2023	ISSUED FOR ECA	A.C.
3	NOV 21, 2022	ISSUED FOR SITE PLAN APPLICATION	A.C.
2	AUG 31, 2022	ISSUED FOR SITE PLAN APPLICATION	A.C.
1	APR 18, 2022	ISSUED FOR SITE PLAN APPLICATION	A.C.

STAMPS:

LICENSED PROFESSIONAL ENGINEER  
 23-02-03  
 J. A. SAUVÉ  
 10020/100  
 PROVINCE OF ONTARIO

LICENSED PROFESSIONAL ENGINEER  
 23-02-03  
 A. CHAUMONT  
 90409194  
 PROVINCE OF ONTARIO

DESIGNED BY: [Signature]  
 APPROVED BY: [Signature]

**CIMA+**

CLIENT:  
 DREAM UNLIMITED  
 30 ADELAIDE STREET EAST  
 SUITE 301  
 TORONTO, ON, M5C 3H1  
 613-219-2722

ZIBI (Project Address)  
 310 Mivatte Private  
 OTTAWA, ONTARIO  
 K1R 0E1

PROJECT NAME:  
 ZIBI ONTARIO  
 BLOCK 204  
 315 PRIVE MIWATTE PRIVATE,  
 CHAUDIERE ISLAND  
 OTTAWA, ONTARIO

SHEET TITLE:  
**STORMWATER  
 MANAGEMENT PLAN**

DISCIPLINE:  
 CIVIL

DRAWN BY:  
 S.C. POGGIOLI

DESIGNER:  
 J. SAUVÉ

APPROVER:  
 A. CHAUMONT

SCALE:  
 1:300

DATE:  
 2022/03/14

APPROVER:  
 A. CHAUMONT

PROJECT NO.:  
 A000931

DRAWING NO.:  
**C008**

SHEET NO.:  
 11 OF 11