


BLOCK 202
(FUTURE)
PROPOSED FFE=54.80

BLOCK 205B
(FUTURE)
PROPOSED FFE=54.80

BLOCK 205a
FFE=54.95

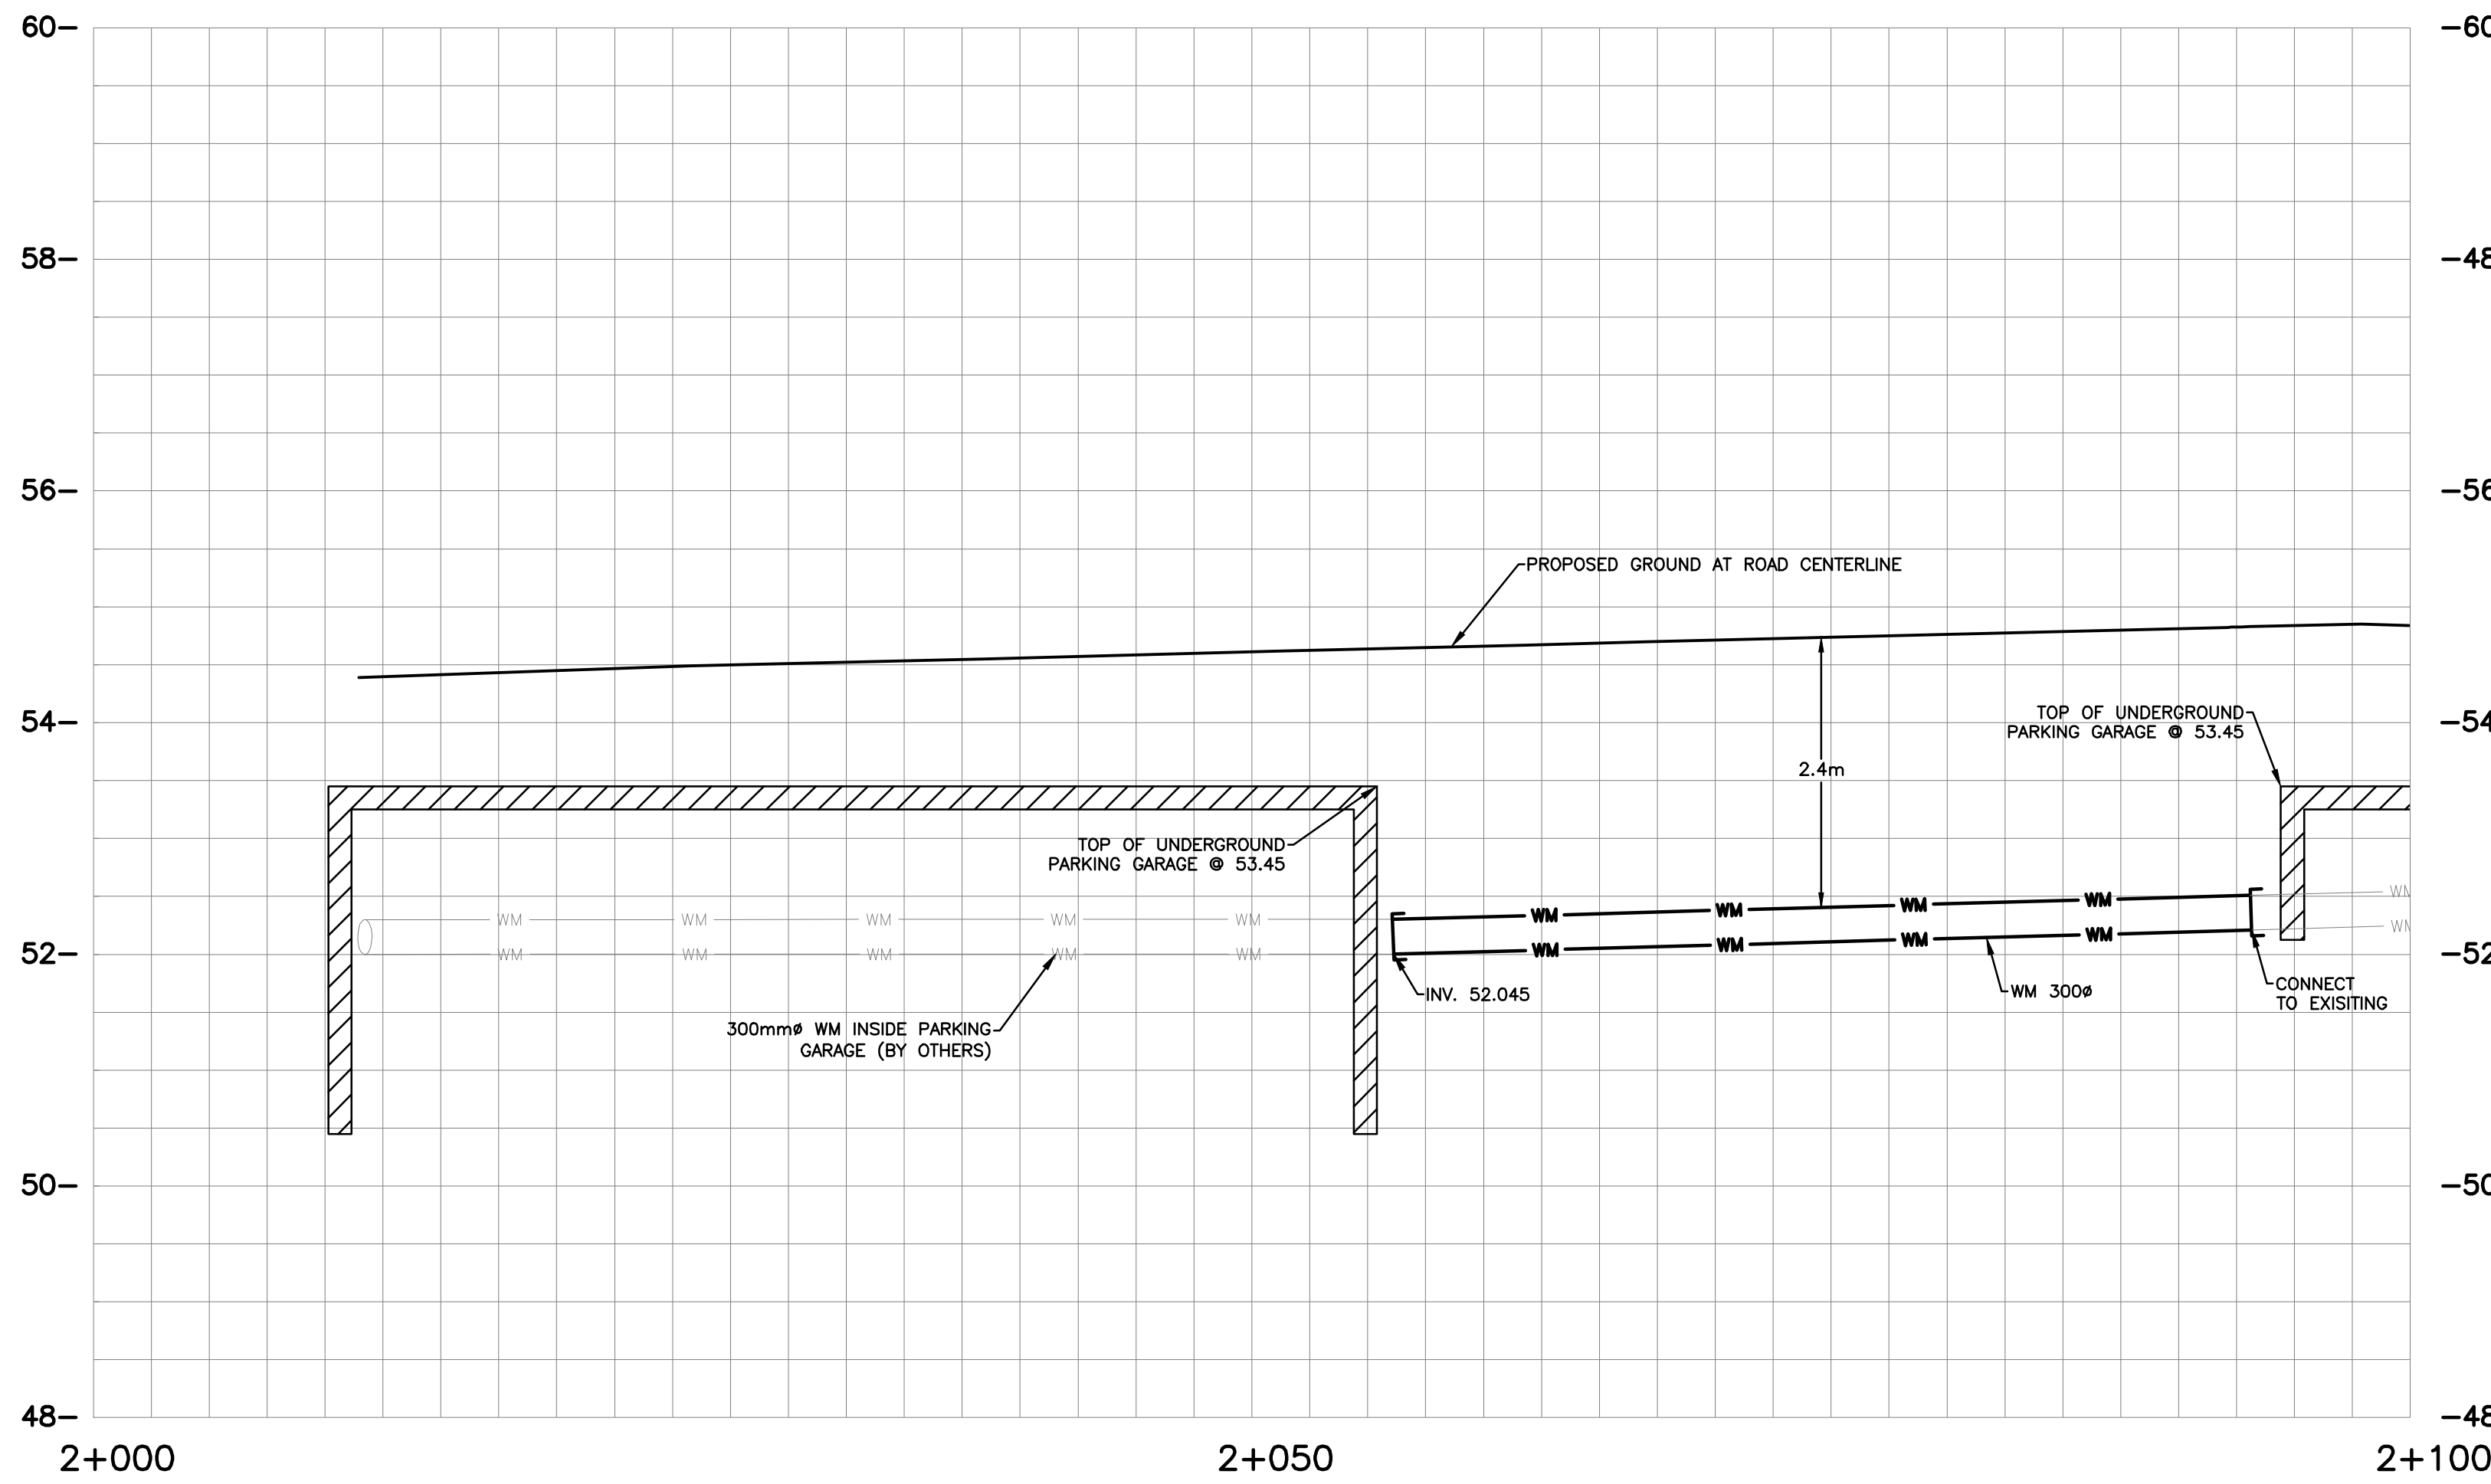

Andrew McCreight
ANDREW MCCREIGHT
MANAGER (A), DEVELOPMENT REVIEW CENTRAL
PLANNING, REAL ESTATE & ECONOMIC DEVELOPMENT
DEPARTMENT, CITY OF OTTAWA

APPROVED
By Andrew McCreight at 9:30 am, May 23, 2023

EXISTING	WATERMAIN	PROPOSED
WM	WATERMAIN	WM
SAN	SANITARY SEWER	SAN
STM	STORM SEWER	STM
D	DRAIN	D
G	GAS LINE (APPROX. LOC.)	G
T	UNDERGROUND TELEPHONE (APPROX. LOC.)	T
CA	UNDERGROUND TAFFIC CABLE (APPROX. LOC.)	CA
E	UNDERGROUND ELECTRICITY (APPROX. LOC.)	E
	OVERHEAD WIRES	
	LOT LINE	
	RIGHT-OF-WAY LIMITS	
	EASEMENT	
	TOP OF SLOPE	
	DITCH CENTER	
	BOTTOM OF SLOPE	
	CATCHBASIN	
	MANHOLE/CATCHBASIN	
	MANHOLE	
	FIRE HYDRANT	
	VALVE	
	REDUCER	
	TEE	
	VALVE CHAMBER	
	PRIVATE UTILITIES (WATERMAIN)	
	NATURAL GAS VALVE	
	TRENCH DRAIN	
	SIGN	
	STOP SIGN	
	TRAFFIC LIGHT	
	ELECTRICITY POLE	
	TELEPHONE POLE	
	ELECT. TEL. STREET LIGHT POLE	
	ELECT. TEL. TRANSFORMER POLE	
	PRIVATE STREET LIGHT	
	ELECTRICITY MANHOLE	
	TELEPHONE MANHOLE	
	SURVEY STATION	
	WATERMAIN INSULATION	
	UNDERGROUND PARKING	
	GARAGE OUTLINE	
	BOREHOLE (LOC. APPROX.)	
	WORK LIMIT	

ABBREVIATIONS	
STM	→ STORM
SAN	→ SANITARY
WM	→ WATERMAIN
WTR	→ WATER
INV	→ INVERT
MH	→ MANHOLE
CB	→ CATCHBASIN
T/L	→ TOP OF LID
OBV	→ OBVERT
FFE	→ FINISHED FLOOR ELEVATION
BLDG	→ BUILDING
SERV	→ SERVICE



No.	Date	Description	By
4	FEB 03, 2023	ISSUED FOR ECA	A.C.
3	NOV 21, 2022	ISSUED FOR SITE PLAN APPLICATION	A.C.
2	AUG. 31, 2022	ISSUED FOR SITE PLAN APPLICATION	A.C.
1	APR. 18, 2022	ISSUED FOR SITE PLAN APPLICATION	A.C.

DESIGNED BY: *J.A. Sauve*
APPROVED BY: *A. Chaumont*

CIMA+

CLIENT:
DREAM UNLIMITED
30 ADELAIDE STREET EAST
SUITE 301
TORONTO, ON, M5C 3H1
613-219-2722
ZIBI (Project Address)
310 Miwate Private
OTTAWA, ONTARIO
K1R 0E1

PROJECT NAME:
**ZIBI ONTARIO
BLOCK 204
315 PRIVE MIWATE PRIVATE,
CHAUDIERE ISLAND
OTTAWA, ONTARIO**

SHEET TITLE:
**PLAN AND PROFILE
STA. 2+000 TO 2+100**

DISCIPLINE:
CIVIL

DRAFTER: S.C. POGGIOLI	SCALE: H=1:250 V=1:50
DESIGNER: J. SAUVE	DATE: 2022/03/14
APPROVER: A. CHAUMONT	APPROVER: A. CHAUMONT
PROJECT No.: A000931	DRAWING No.: C006B
SHEET No.: 9 of 11	