


TITLELOCK 24x36 VERT ENG 3.0

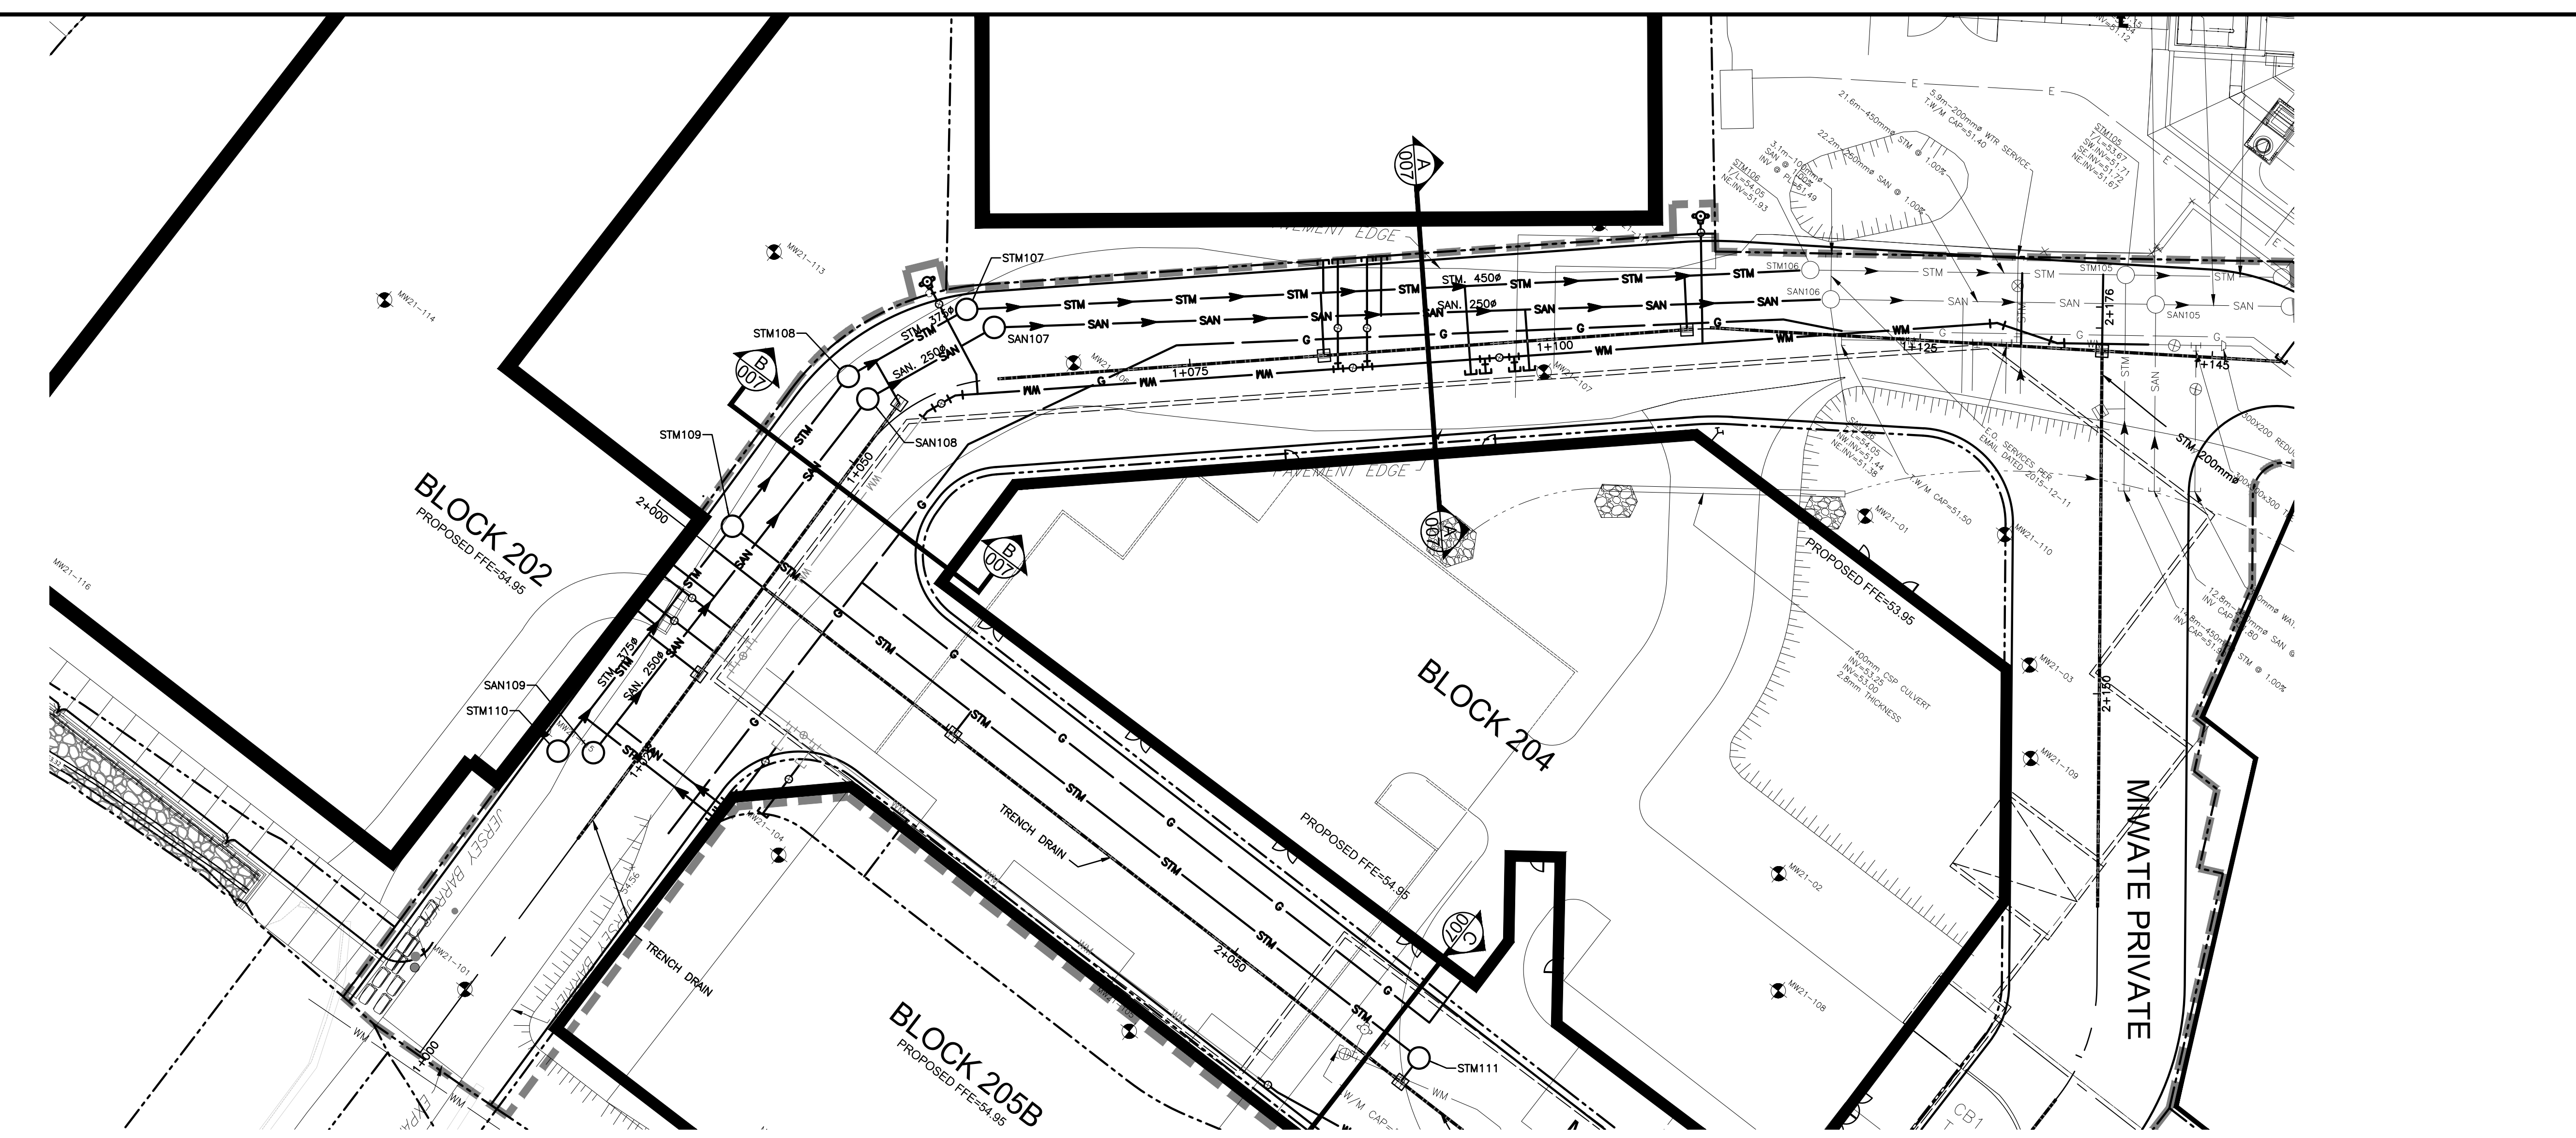


EXISTING		PROPOSED	
WM	WATERMAIN	WM	WATERMAIN
SAN	SANITARY SEWER	SAN	SANITARY SEWER
STM	STORM SEWER	STM	STORM SEWER
D	DRAIN	D	DRAIN
G	GAS LINE (APPROX. LOC.)	G	GAS LINE (APPROX. LOC.)
T	UNDERGROUND TELEPHONE (APPROX. LOC.)	T	UNDERGROUND TELEPHONE (APPROX. LOC.)
CA	UNDERGROUND TRAFFIC CABLE (APPROX. LOC.)	CA	UNDERGROUND TRAFFIC CABLE (APPROX. LOC.)
E	UNDERGROUND ELECTRICITY (APPROX. LOC.)	E	UNDERGROUND ELECTRICITY (APPROX. LOC.)
	OVERHEAD WIRES		OVERHEAD WIRES
---	LOT LINE	---	LOT LINE
---	RIGHT-OF-WAY LIMITS	---	RIGHT-OF-WAY LIMITS
EASEMENT			
TOP OF SLOPE		BOTTOM OF SLOPE	
DITCH CENTER		DITCH CENTER	
CATCHBASIN		CATCHBASIN	
MANHOLE/CATCHBASIN		MANHOLE/CATCHBASIN	
MANHOLE		MANHOLE	
FIRE HYDRANT		FIRE HYDRANT	
VALVE		VALVE	
REDUCER		REDUCER	
TEE		TEE	
VALVE CHAMBER		VALVE CHAMBER	
PRIVATE UTILITIES (WATERMAIN)		PRIVATE UTILITIES (WATERMAIN)	
NATURAL GAS VALVE		NATURAL GAS VALVE	
TRENCH DRAIN		TRENCH DRAIN	
SIGN		SIGN	
STOP SIGN		STOP SIGN	
TRAFFIC LIGHT		TRAFFIC LIGHT	
ELECTRICITY POLE		ELECTRICITY POLE	
TELEPHONE POLE		TELEPHONE POLE	
ELECT.-TEL-STREET LIGHT POLE		ELECT.-TEL-STREET LIGHT POLE	
ELECT.-TEL-TURNING POLE		ELECT.-TEL-TURNING POLE	
PRIVATE STREET LIGHT		PRIVATE STREET LIGHT	
ELECTRICITY MANHOLE		ELECTRICITY MANHOLE	
TELEPHONE MANHOLE		TELEPHONE MANHOLE	
SURVEY STATION		SURVEY STATION	
WATERMAIN INSULATION		WATERMAIN INSULATION	
UNDERGROUND PARKING		UNDERGROUND PARKING	
GARAGE OUTLINE		GARAGE OUTLINE	
BOREHOLE (LOC. APPROX.)		BOREHOLE (LOC. APPROX.)	
WORK LIMIT			

ABBREVIATIONS

STM → STORM  
SAN → SANITARY  
WM → WATERMAIN  
WTR → WATER  
INV → INVERT  
MH → MANHOLE  
CB → CATCHBASIN  
TL → TOP OF LID  
OBV → OBVERT  
FFE → FINISHED FLOOR ELEVATION  
BLDG → BUILDING  
SERV → SERVICE

1:250  
0 2.5 5 10 15m

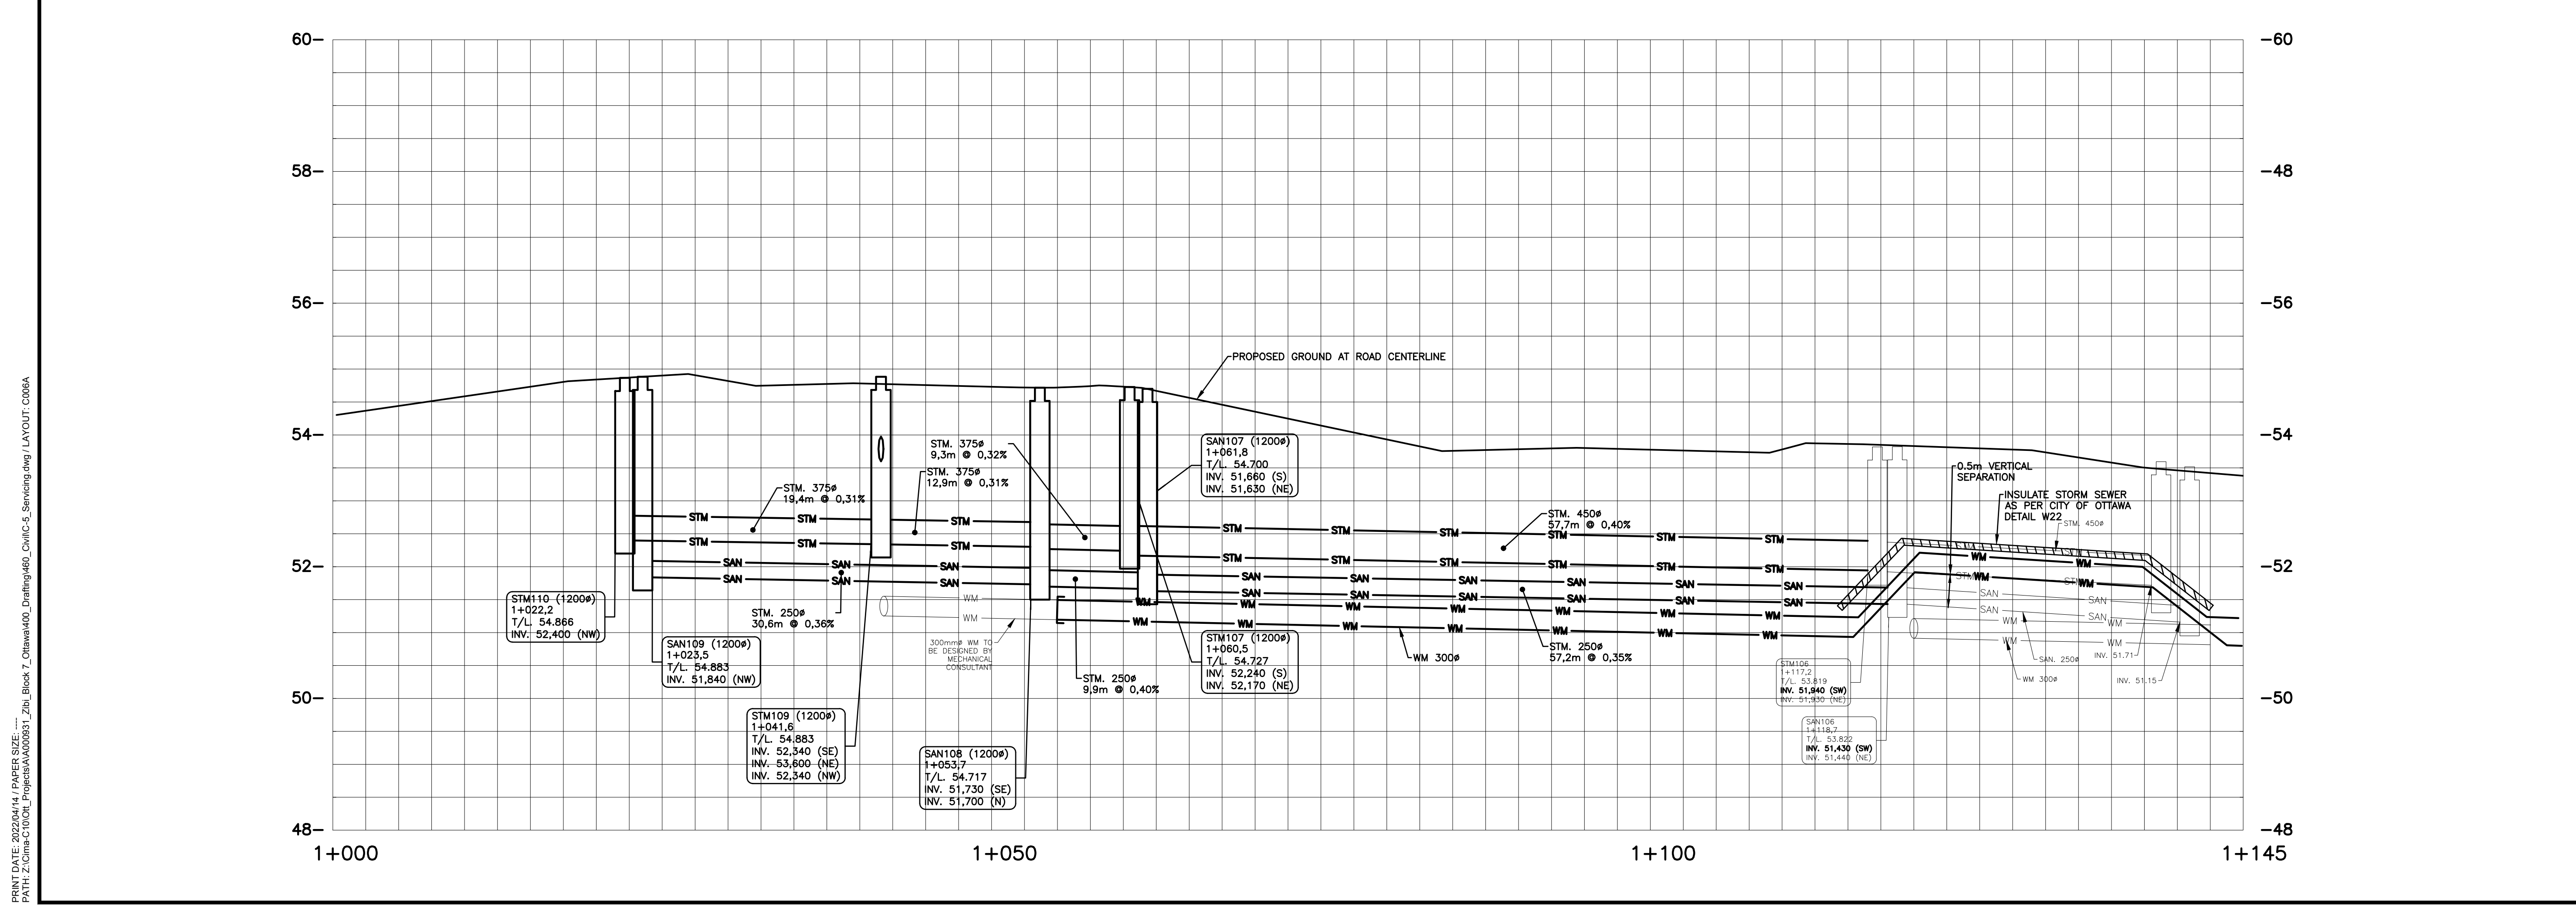

1	APR. 18, 2022	ISSUED FOR SITE PLAN APPLICATION	A.C.
No.	Date	Description	By
STAMPS			
DESIGNED BY	APPROVED BY		
ENGINEER			
<b>CIMA+</b>			
CLIENT			
DREAM THEIA ONTARIO BLOCK 204A LP			
PROJECT NAME			
ZIBI ONTARIO BLOCK 204 315 PRIVE MIWATE PRIVATE, CHAUDIERE ISLAND OTTAWA, ONTARIO			
SHEET TITLE			
PLAN AND PROFILE STA. 1+000 TO 1+145			
DISCIPLINE			
CIVIL			
DRAWN BY	S.C. POGGIOLI	SCALE	H=1:250 V=1:50
DESIGNER	J. SAUVÉ	DATE	2022/03/14
APPROVER	A. CHAUMONT	APPROVER	A. CHAUMONT
PROJECT NO.	A000931	DRAWING NO.	C006A
SHEET NO.	8 of 11		

PRINT DATE: 2022/04/14 / PAPER SIZE: ---  
PATH: Z:\Cma-C\10101\_01\Projects\A000931\_Zib\_01\07\_03\_2022\Drawings\DWG\C006A\_C006A.dwg / LAYOUT: C006A