


Last Saved: 2022-09-15 10:22 AM
 File Location: Z:\Project\1981-20_ZIBI Infrastructure_Centrio\Chaudiere West\Drawings\SPA\2021\0914-20_ZIBI Chaudiere West_Moonref_SPA(2021 Landscape)_R2.dwg

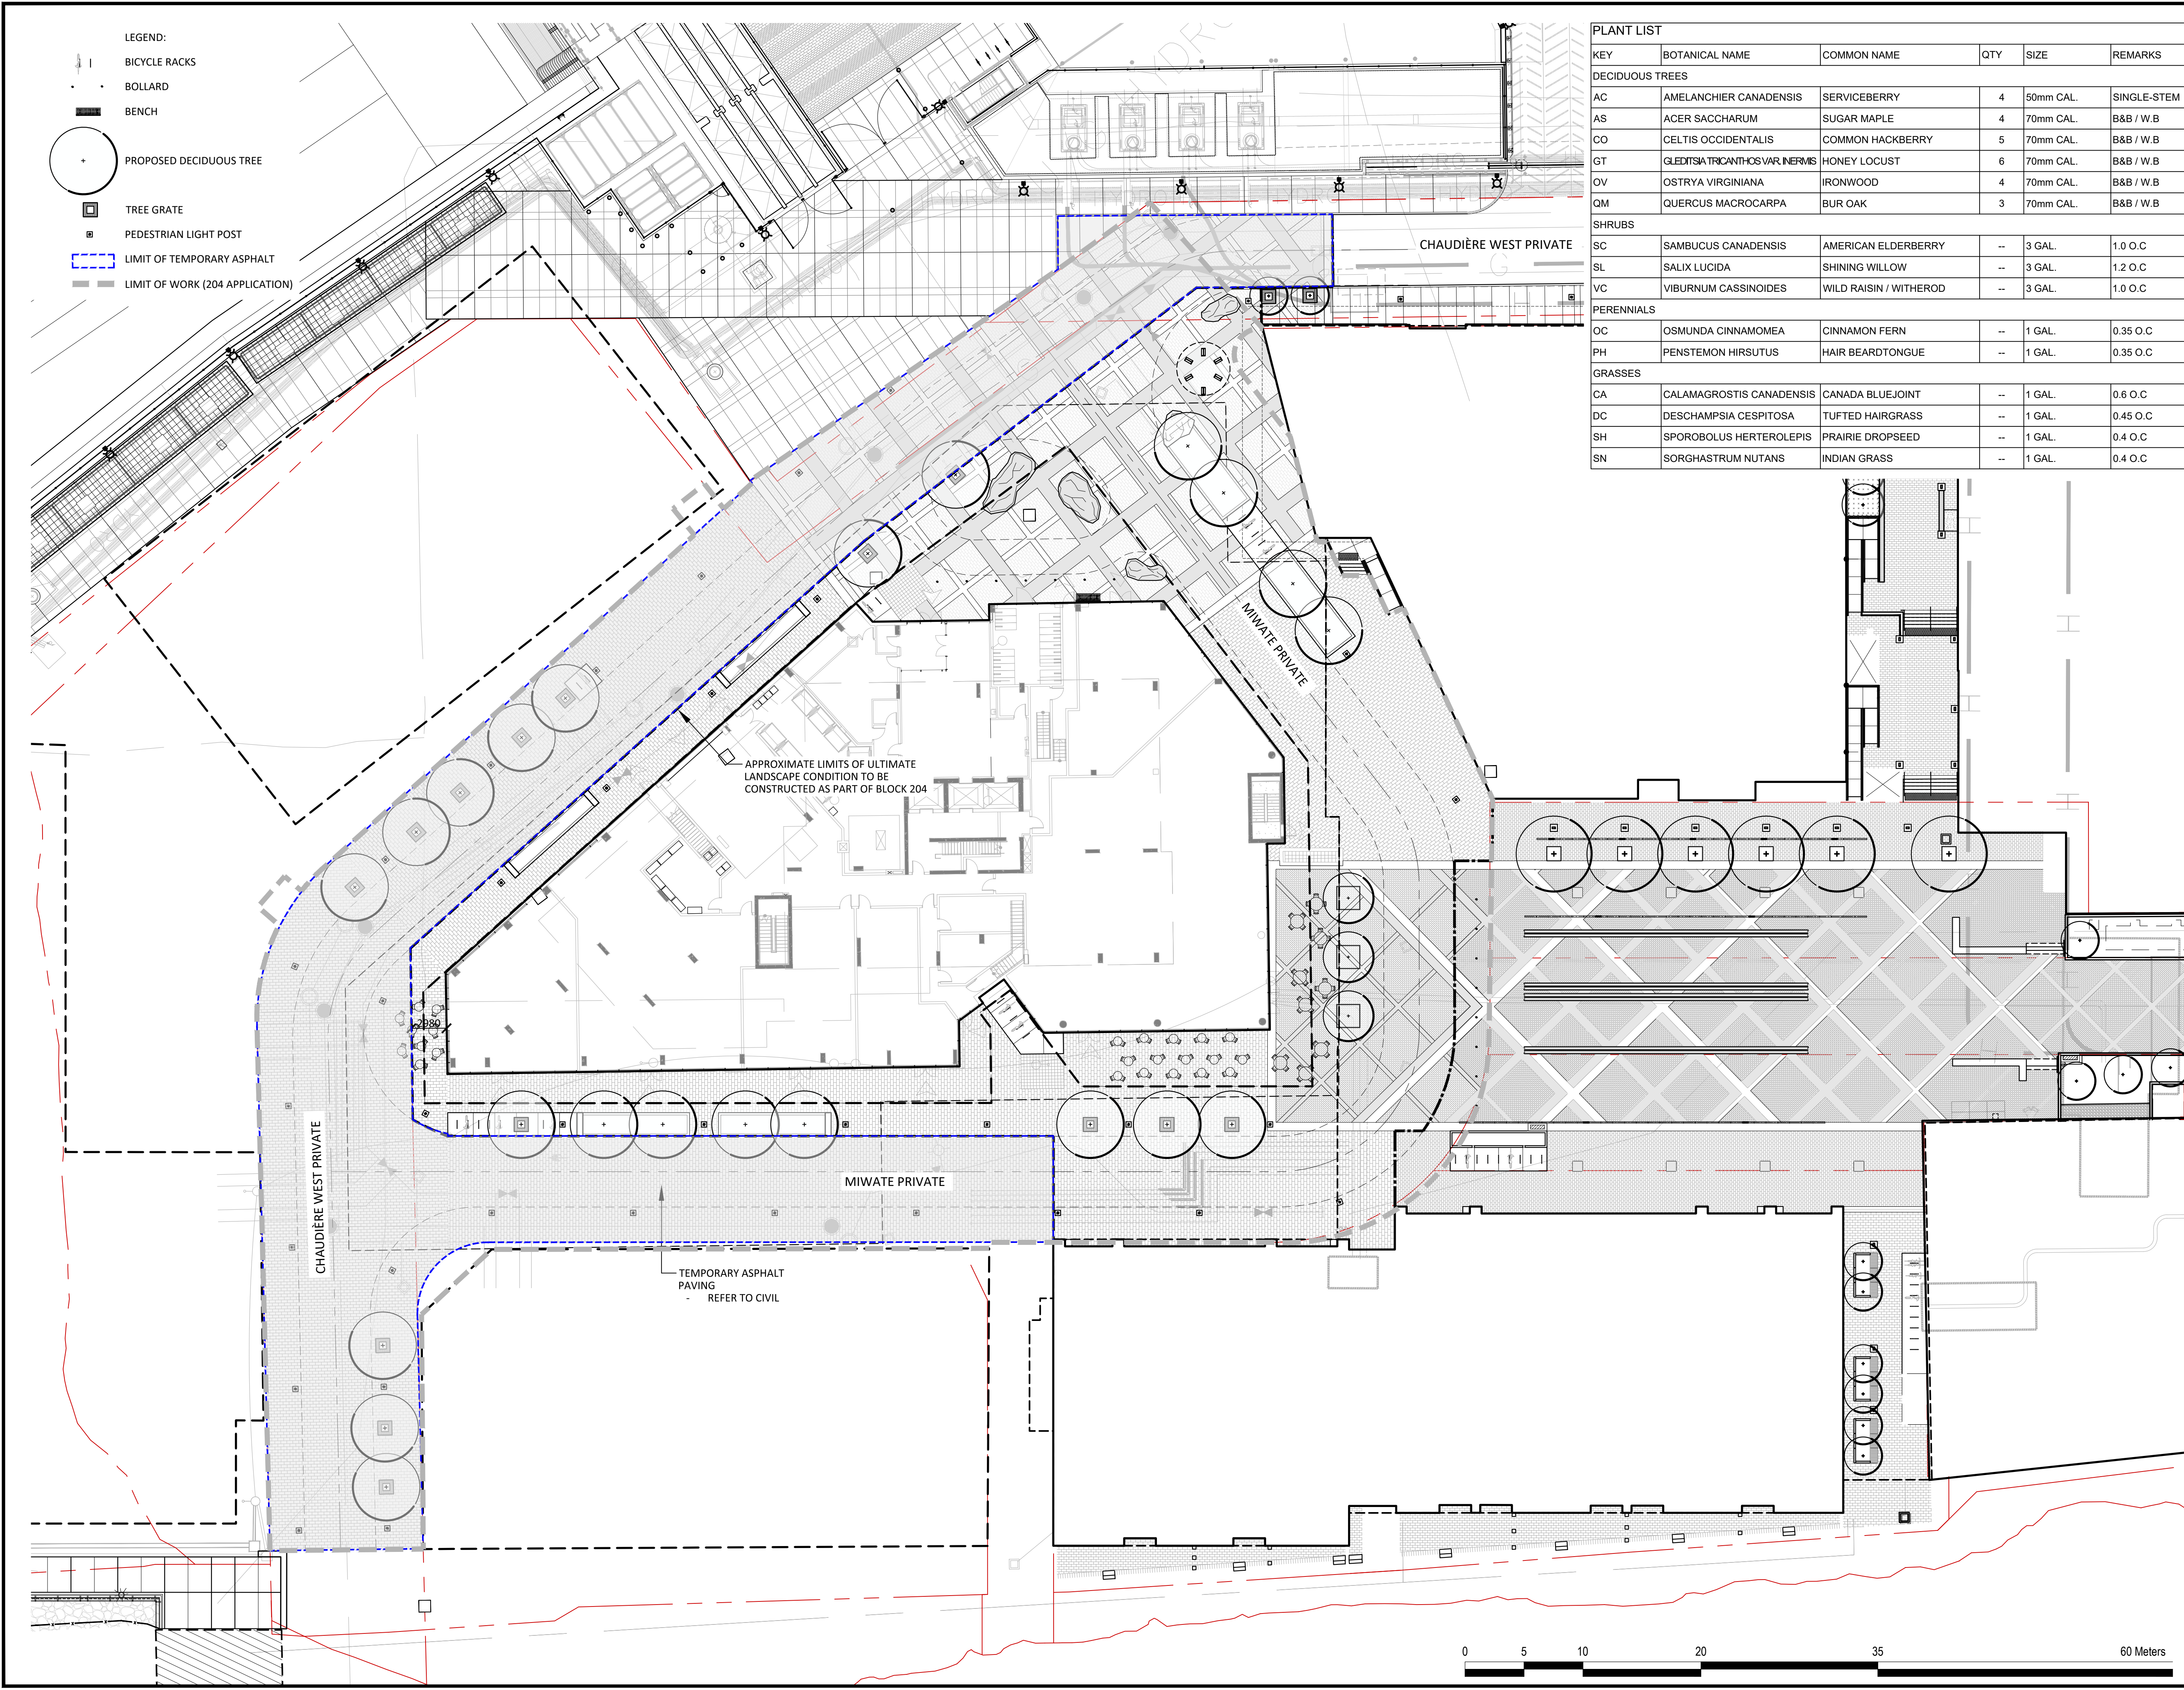

KEY	BOTANICAL NAME	COMMON NAME	QTY	SIZE	REMARKS
DECIDUOUS TREES					
AC	AMELANCHIER CANADENSIS	SERVICEBERRY	4	50mm CAL.	SINGLE-STEM
AS	ACER SACCHARUM	SUGAR MAPLE	4	70mm CAL.	B&B / W.B
CO	CELTIS OCCIDENTALIS	COMMON HACKBERRY	5	70mm CAL.	B&B / W.B
GT	GLEDITSIA TRICANTHOS VAR. INERMIS	HONEY LOCUST	6	70mm CAL.	B&B / W.B
OV	OSTRYA VIRGINIANA	IRONWOOD	4	70mm CAL.	B&B / W.B
QM	QUERCUS MACROCARPA	BUR OAK	3	70mm CAL.	B&B / W.B
SHRUBS					
SC	SAMBUCUS CANADENSIS	AMERICAN ELDERBERRY	--	3 GAL.	1.0 O.C
SL	SALIX LUCIDA	SHINING WILLOW	--	3 GAL.	1.2 O.C
VC	VIBURNUM CASSINOIDES	WILD RAISIN / WITHEROD	--	3 GAL.	1.0 O.C
PERENNIALS					
OC	OSMUNDA CINNAMOMEA	CINNAMON FERN	--	1 GAL.	0.35 O.C
PH	PENSTEMON HIRSUTUS	HAIR BEARDTONGUE	--	1 GAL.	0.35 O.C
GRASSES					
CA	CALAMAGROSTIS CANADENSIS	CANADA BLUEJOINT	--	1 GAL.	0.6 O.C
DC	DESCHAMPSIA CESPITOSA	TUFTED HAIRGRASS	--	1 GAL.	0.45 O.C
SH	SPOROBOLUS HERTEROLEPIS	PRAIRIE DROPSEED	--	1 GAL.	0.4 O.C
SN	SORGHASTRUM NUTANS	INDIAN GRASS	--	1 GAL.	0.4 O.C

- GENERAL NOTES:**
- All measurements in millimeters unless specified otherwise. Do not scale drawing. All drawings to be read in conjunction with written specifications.
 - Copyright reserved. This drawing is the exclusive property of CSW Landscape Architects Ltd. and shall not be used without the consent thereof.
 - This Drawing may not be used for construction until signed by the landscape architect. It is the responsibility of the contractor to:
 - check and verify all dimensions on site;
 - report all errors and/or omissions to the landscape architect;
 - comply with all pertinent codes and by-laws;
 - check and verify locations of all underground services with all local utilities prior to any digging.
 - Proposed grades are to be read in conjunction with landscape, architectural, and engineering drawings. Report any discrepancies to the Construction Manager.

No.	Revision	Date
4	RE-ISSUED FOR SPA	15 SEPT 2022
3	ISSUED FOR SPA	19 APR 2022
2	ISSUED FOR COORDINATION	11 APR 2022
1	ISSUED FOR COORDINATION	11 MAR 2022

North:

Stamp:

CSW Landscape Architecture
 Urban Design
 Site Planning
 Recreation and Park Planning
 Project Management

319 McRae Avenue, Suite 502, Ottawa, Ontario, K1Z 0B9
 Tel: (613) 729-4536

Project:
ZIBI BLOCK 204

Chaudière Island West
 OTTAWA, ONTARIO

Drawing:
**LANDSCAPE PLAN
 INTERIM CONDITION**

Scale: 1:250 Date: March 2022

Design By: SC/SMc Drawn By: SMc

Project Number: 1981-20 Sheet Number: **L1.3**

D07-12-22-0071