HY12Taxus x media 'Hicksii'Hick's Yew600mm ht.PottedSpace 1000mm 0RA32Ribes alpinumAlpine Currant800mm ht.PottedSpace 1000mm 0	KEY	QTY.	BOTANICAL NAME	COMMON NAME	SIZE	CONDITION	REMARKS
GB 2 Ginkgo biloba Maidenhair Tree 60mm Ø B&B B&B Male tree HB 1 Celtis occidentalis Gleditsia triacanthos 'Draves' Street Keeper Honey Locust Sunset Red Maple SB B&B B&B B&B B&B B&B B&B B&B B&B B&B	TRI	EES					
BB 40 Euonymus alatus 'Compactus' Dwarf Burning Bush 600mm ht. Potted Space 1000mm COMPACT AND Space 10000mm COMPACT AND Space 10000mm COMPACT AND Space 10000mm COMPACT AND Space 10000mm COMPACT A	GB HB HL RM	2 1 2 4	Ginkgo biloba Celtis occidentalis Gleditsia triacanthos 'Draves' Acer rubrum 'Sunset'	Maidenhair Tree Hackberry Street Keeper Honey Locust Sunset Red Maple	60mm Ø 60mm Ø 60mm Ø	B&B B&B B&B B&B	
HY12Taxus x media 'Hicksii'Hick's Yew600mm ht.PottedSpace 1000mm CRA32Ribes alpinumAlpine Currant800mm ht.PottedSpace 1000mm C				Dwarf Burning Bush	600mm ht.	Potted	Space 1000mm (
	RA	12 32	Taxus x media 'Hicksii' Ribes alpinum	Hick's Yew Alpine Currant	800mm ht.	Potted Potted	Space 1000mm C
	KF	14	Calamagrostis x acutiflora 'Karl Foerster'	Feather Reed Grass	250mm pot	Potted	Space 800mm O.

- PREVAILING WIND - 'NATURETIE' BIODEGRADABLE TREE TIE. 2400mm LONG x 75mmØ TIMBER TREE STAKE PLACED OUTSIDE ROOTBALL. - 150x150mm (MIN) SAUCER. FILL WITH 100mm — TAPER TO BLEND NATURALLY WITH FINISH GRADE RODENT PROTECTION - TOPSOIL MIXTURE (SEE SPECIFICATIONS) – PLACE 1/3 OF ROOT BALL ABOVE GRADE. CUT AND REMOVE BURLAP AND WIRE BASKET FROM TOP 1/3 OF ROOTBALL WITHOUT DISTURBING ROOTS. COMPACTED ROOTBALL SUPPORT PAD


DECIDUOUS TREE PLANTING

TREE CONSERVATION REPORT & LANDSCAPE PLAN

L.1 / SCALE 1:250

L.1 SCALE: NTS

RODENT PROTECTION 1 CONIFEROUS TREE PLANTING

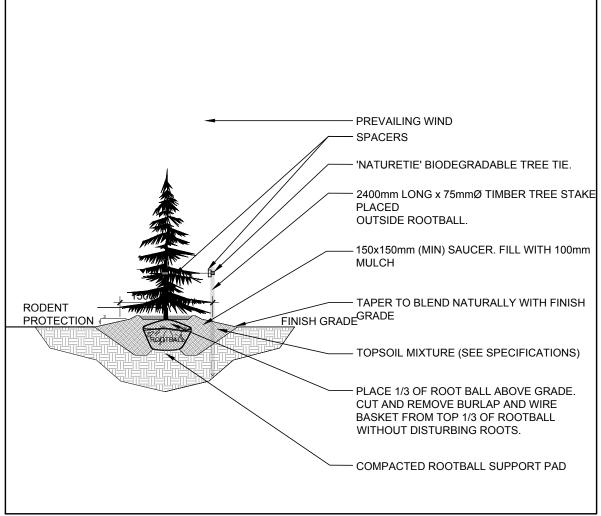

REMOVE POTS COMPLETELY REMOVE DAMAGED OR FROM POTTED STOCK OR CUT OBJECTIONABLE BRANCHES. AND REMOVE BURLAP AND FOLLOW PROPER WIRE FROM TOP 1/3 OF HORTICULTURAL PRACTICE. ROOTBALL. PLANTING BED AROUND SHRUBS. COVER ENTIRE BED WITH 75mm DEPTH WOODCHIP MULCH. PULL BACK MULCH FROM BASE OF SHRUBS. ENSURE THAT MULCH COVERS ALL EXPOSED SOIL. TAPER TO BLEND NATURALLY WITH FINISHED GRADE. TOPSOIL MIXTURE AS PER SPECIFICATIONS.

4 SHRUB / PERENNIAL / ORNAMENTAL GRASS PLANTING

GENERAL NOTES:

- IT IS THE RESPONSIBILITY OF THE APPROPRIATE CONTRACTOR OR OFFICIAL TO REPORT ANY ERRORS, OMISSIONS OR DISCREPANCIES ON THIS PLAN WITH ACTUAL SITE CONDITIONS TO THE LANDSCAPE ARCHITECT BEFORE PROCEEDING WITH
- THE CONTRACTOR IS TO NOTIFY ALL UTILITY COMPANIES AND AUTHORITIES PRIOR TO ANY EXCAVATION AND ASCERTAIN LOCATIONS
- OF UNDERGROUND SERVICES. THE CONTRACTOR IS TO REINSTATE ALL AREAS AND ITEMS DAMAGED AS A RESULT OF CONSTRUCTION ACTIVITY.
- . THE CONTRACTOR IS TO COMPLY WITH ALL PERTINENT CODES AND BY-LAWS.
- THE CONTRACTOR IS TO MAINTAIN A POSITIVE SURFACE RUN-OFF THROUGHOUT THE ENTIRE CONSTRUCTION PERIOD. 6. THE LANDSCAPE ARCHITECT IS NOT RESPONSIBLE FOR SUBSURFACE CONDITIONS.
- THE CONTRACTOR IS TO IDENTIFY ALL EXISTING TREES TO REMAIN ON SITE WITH THE LANDSCAPE ARCHITECT PRIOR TO
- THE CONTRACTOR IS TO STAKE THE PROPOSED LOCATION OF ALL PLANT MATERIAL IN CONJUNCTION WITH THE LANDSCAPE ARCHITECT PRIOR TO EXCAVATION.
- MINIMUM DISTANCES FOR SELECTED DECIDUOUS TREES ARE AS FOLLOWS:
- 9.1. BUILDING FOUNDATIONS 7.5M 9.2. SIDEWALKS - 1.5M
- 9.3. PUBLIC STREETS 2.5M 9.4. UNDERGROUND INFRASTRUCTURE - 2.0M
- 10. ALL TREES WITHIN 1M OF UNDERGROUND UTILITY TRENCHES ARE TO BE EXCAVATED BY HAND.
- 11. REMOVE ALL PROTECTIVE WRAPPING FROM TREE TRUNKS AFTER INSTALLATION.
- 12. STAKING OF TREES SHALL ONLY BE PERFORMED IF NECESSARY.
- 13. ENSURE THAT MULCH IS PULLED BACK A MINIMUM DISTANCE OF 75MM FROM BASE OF TREE TRUNK.

LANDSCAPE PLAN

REVISED PER NEW SITE PLAN

REVISED PER CITY COMMENTS

LANDSCAPE

NEW HALO CAR WASH

Tel. (613) 722-5168

ISSUED FOR DISCUSSION AND REVIEW 04/11/2022 ML

JAMES B. LENNOX & ASSOCIATES INC.

3555 BORRISOKANE RD BARRHAVEN, ON

3332 CARLING AVE. OTTAWA, ONTARIO

TREE CONSERVATION REPORT &

HALO CAR WASH INC.

5430 Canotek Road | Ottawa, ON, K1J 9G2 www.lrl.ca | (613) 842-3434

PROPOSED SODDED GRASS

PROPOSED RIVERSTONE MULCH


PROPOSED DECIDUOUS TREE

PROPOSED CONIFEROUS TREE

PROPOSED SHRUBS / PERENNIALS / ORNAMENTAL GRASSES

LEGEND

DRAWING NO.

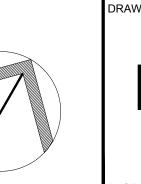

11/14/2022 ML J

08/31/2022 ML

Fax. 1(866) 343-3942

ARCHITECTS

AS SHOWN

START DATE

PROJECT NO.

22MIS2220

APRIL 2022

Date DR Ch

#18788