




FRONT ELEVATION




RIGHT ELEVATION



REAR ELEVATION

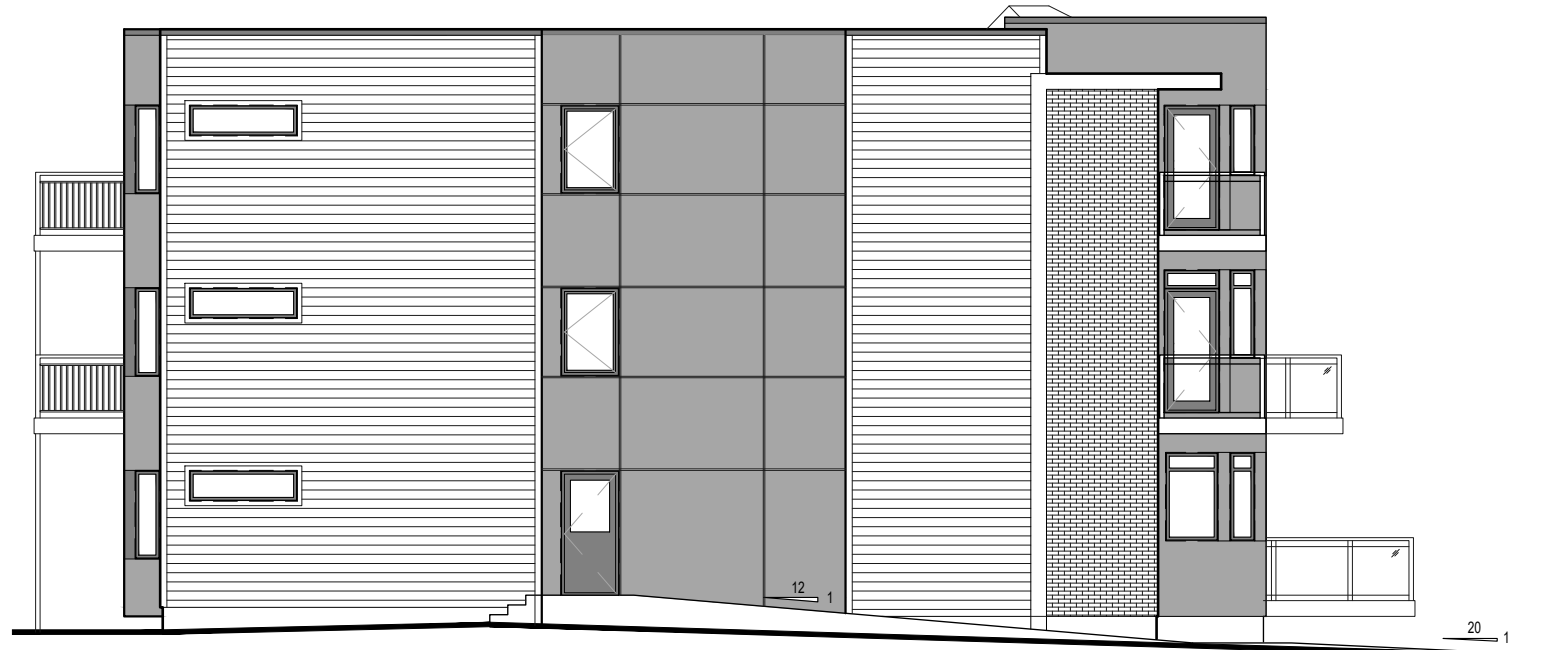

LEFT ELEVATION

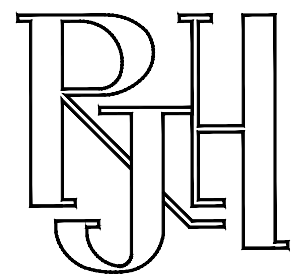

414 Churchill Ave. N., Ottawa,  
ON, K1Z 5C6 • 613-853-2822  
www.rjhill.ca • rosaline@rjhill.ca

Rosaline J. Hill Architect Inc.

SMALL APARTMENT BUILDING

436 Athlone Avenue, Ottawa, Ontario  
JAN 2023 SCALE: 1/8" = 1'-0"

ELEVATIONS

Drawing name: Z:\2130 Athlone Apartments (436 Athlone)\2130 dwgs\2130 AutoCAD\2130 ELO1 ELEV\SECT-DET.dwg