

Drawing name: C:\Users\Arianna\OneDrive\Work\From Home\March 16 21\10\Arianna\2130\Arianna\2130 BASE DWGS FROM THEEDSM\RF0211\F02 BASE.dwg

Consultants:

Consultants:

9		
8	2022/04/05	SITE PLAN RESUBMISSION
7	2022/10/05	REISSUED FOR COMMITTEE OF ADJUSTMENT
6	2022/09/30	REISSUED FOR COMMITTEE OF ADJUSTMENT
5	2022/09/15	ISSUED FOR COMMITTEE OF ADJUSTMENT
4	2022/05/16	ISSUED FOR SITE PLAN APPLICATION
3	2022/05/03	ISSUED FOR COORDINATION
2	2022/03/25	ISSUED FOR COORDINATION
1	2022/03/01	FOR CONSULTANT
No.	Y / M / D	REVISION

It is the responsibility of the appropriate contractor to check & verify all dimensions on site and report all errors &/or omissions to the architect. All contractors must comply with all pertinent codes & by-laws, & use proprietary products as directed by the manufacturer. Do not scale drawings. Copyright reserved.



Rosaline J. Hill Architect Inc.  
 414 Churchill Ave. N., Ottawa,  
 ON, K1Z 5C6 • 613-853-2822  
 www.rjhill.ca • rosaline@rjhill.ca

**SMALL APARTMENT BUILDING**  
 436 Athlone Avenue, Ottawa, Ontario

**BASEMENT PLAN**

Drawn By: AW/MP/RV	Date: JAN 2023	Sheet: <b>A1.1</b>
Project No: 2130	Scale: 1/4" = 1'-0"	

PLOTTEE V04.05-APR-2023

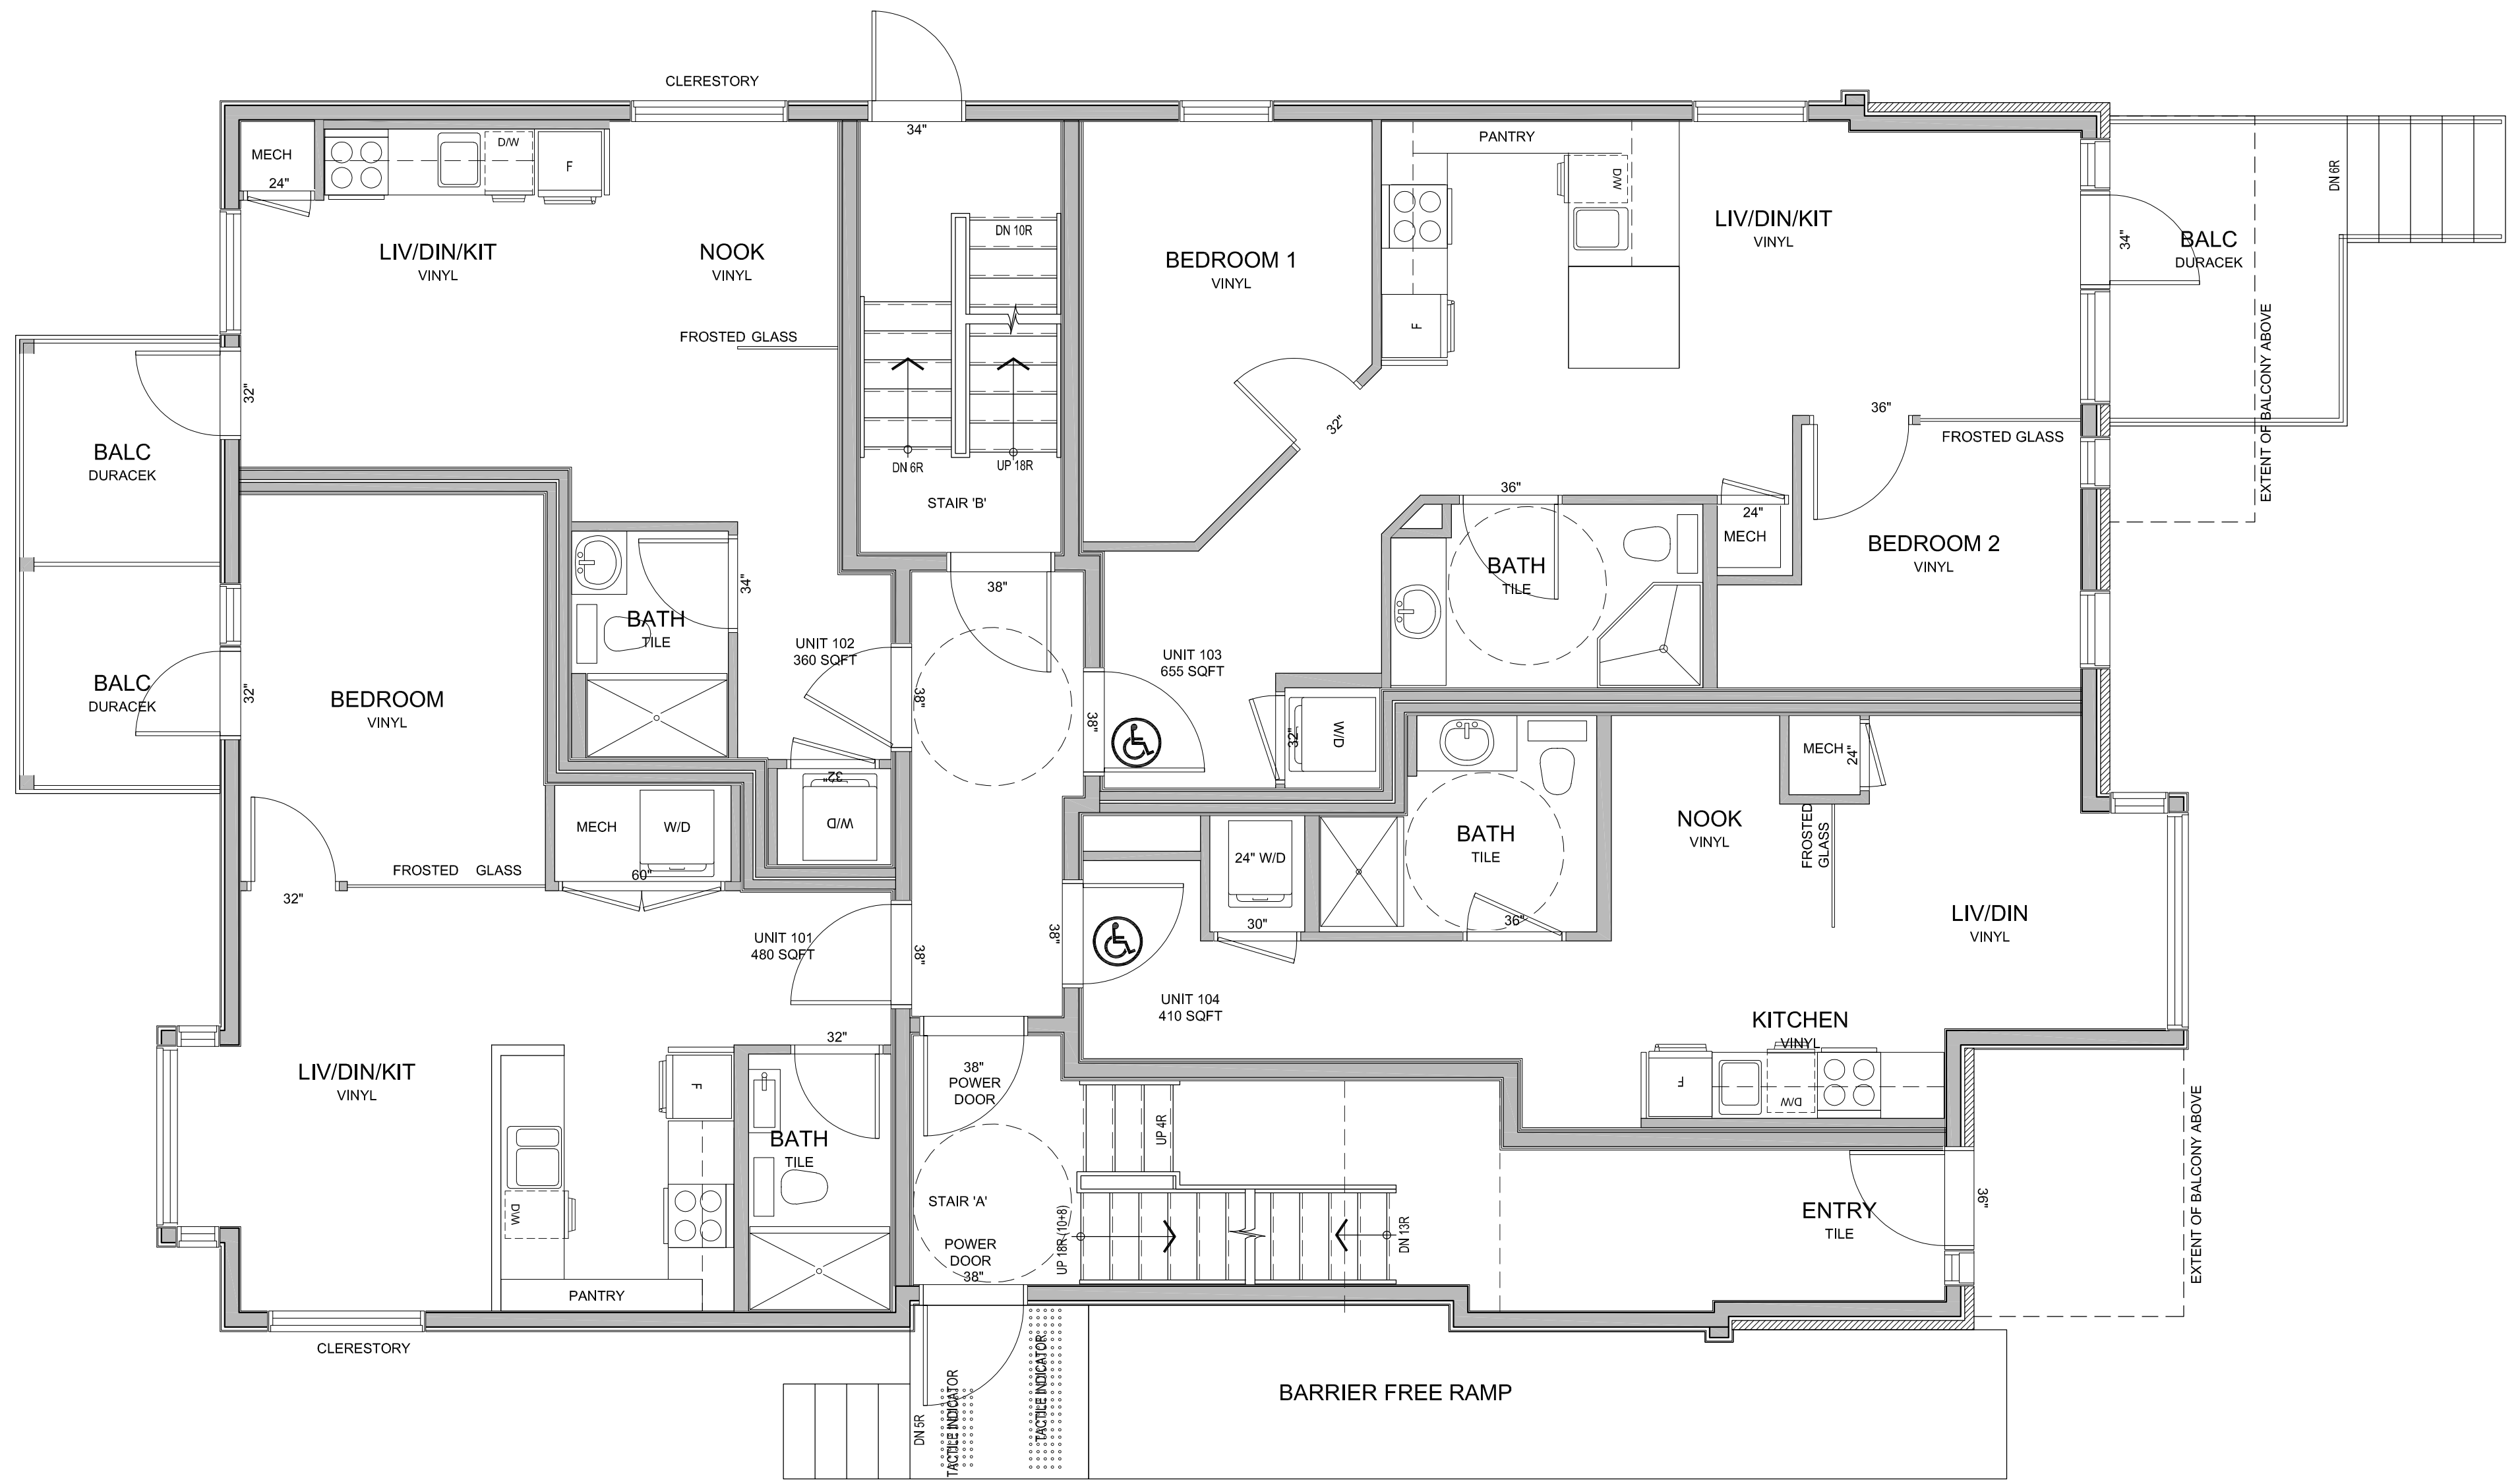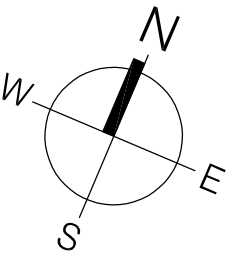

Drawing name: C:\Users\Aurora\Desktop\Work From Home March 16 21 10\Aurora\2130 AutoCAD\2130 BASE DWGS FROM THE DESIGNER\2131 FPH1\_000.dwg

Consultants:

Consultants:

9		
8	2022/04/05	SITE PLAN RESUBMISSION
7	2022/10/05	REISSUED FOR COMMITTEE OF ADJUSTMENT
6	2022/09/30	REISSUED FOR COMMITTEE OF ADJUSTMENT
5	2022/09/15	ISSUED FOR COMMITTEE OF ADJUSTMENT
4	2022/05/16	ISSUED FOR SITE PLAN APPLICATION
3	2022/05/03	ISSUED FOR COORDINATION
2	2022/03/25	ISSUED FOR COORDINATION
1	2022/03/01	FOR CONSULTANT
No.	Y / M / D	REVISION

It is the responsibility of the appropriate contractor to check & verify all dimensions on site and report all errors &/or omissions to the architect. All contractors must comply with all pertinent codes & by-laws, & use proprietary products as directed by the manufacturer. Do not scale drawings. Copyright reserved.



Rosaline J. Hill Architect Inc.

414 Churchill Ave. N., Ottawa,  
ON, K1Z 5C6 • 613-853-2822  
www.rjhil.ca • rosahill@rjhil.ca

SMALL APARTMENT  
BUILDING



436 Athlone Avenue, Ottawa, Ontario

GROUND FLOOR PLAN

Drawn By:  
AW/MP/RV  
Date:  
JAN 2023  
Project No:  
2130  
Scale:  
1/4" = 1'-0"

Sheet:  
**A1.2**

PLOTTED: Wed, 18-Apr-2023

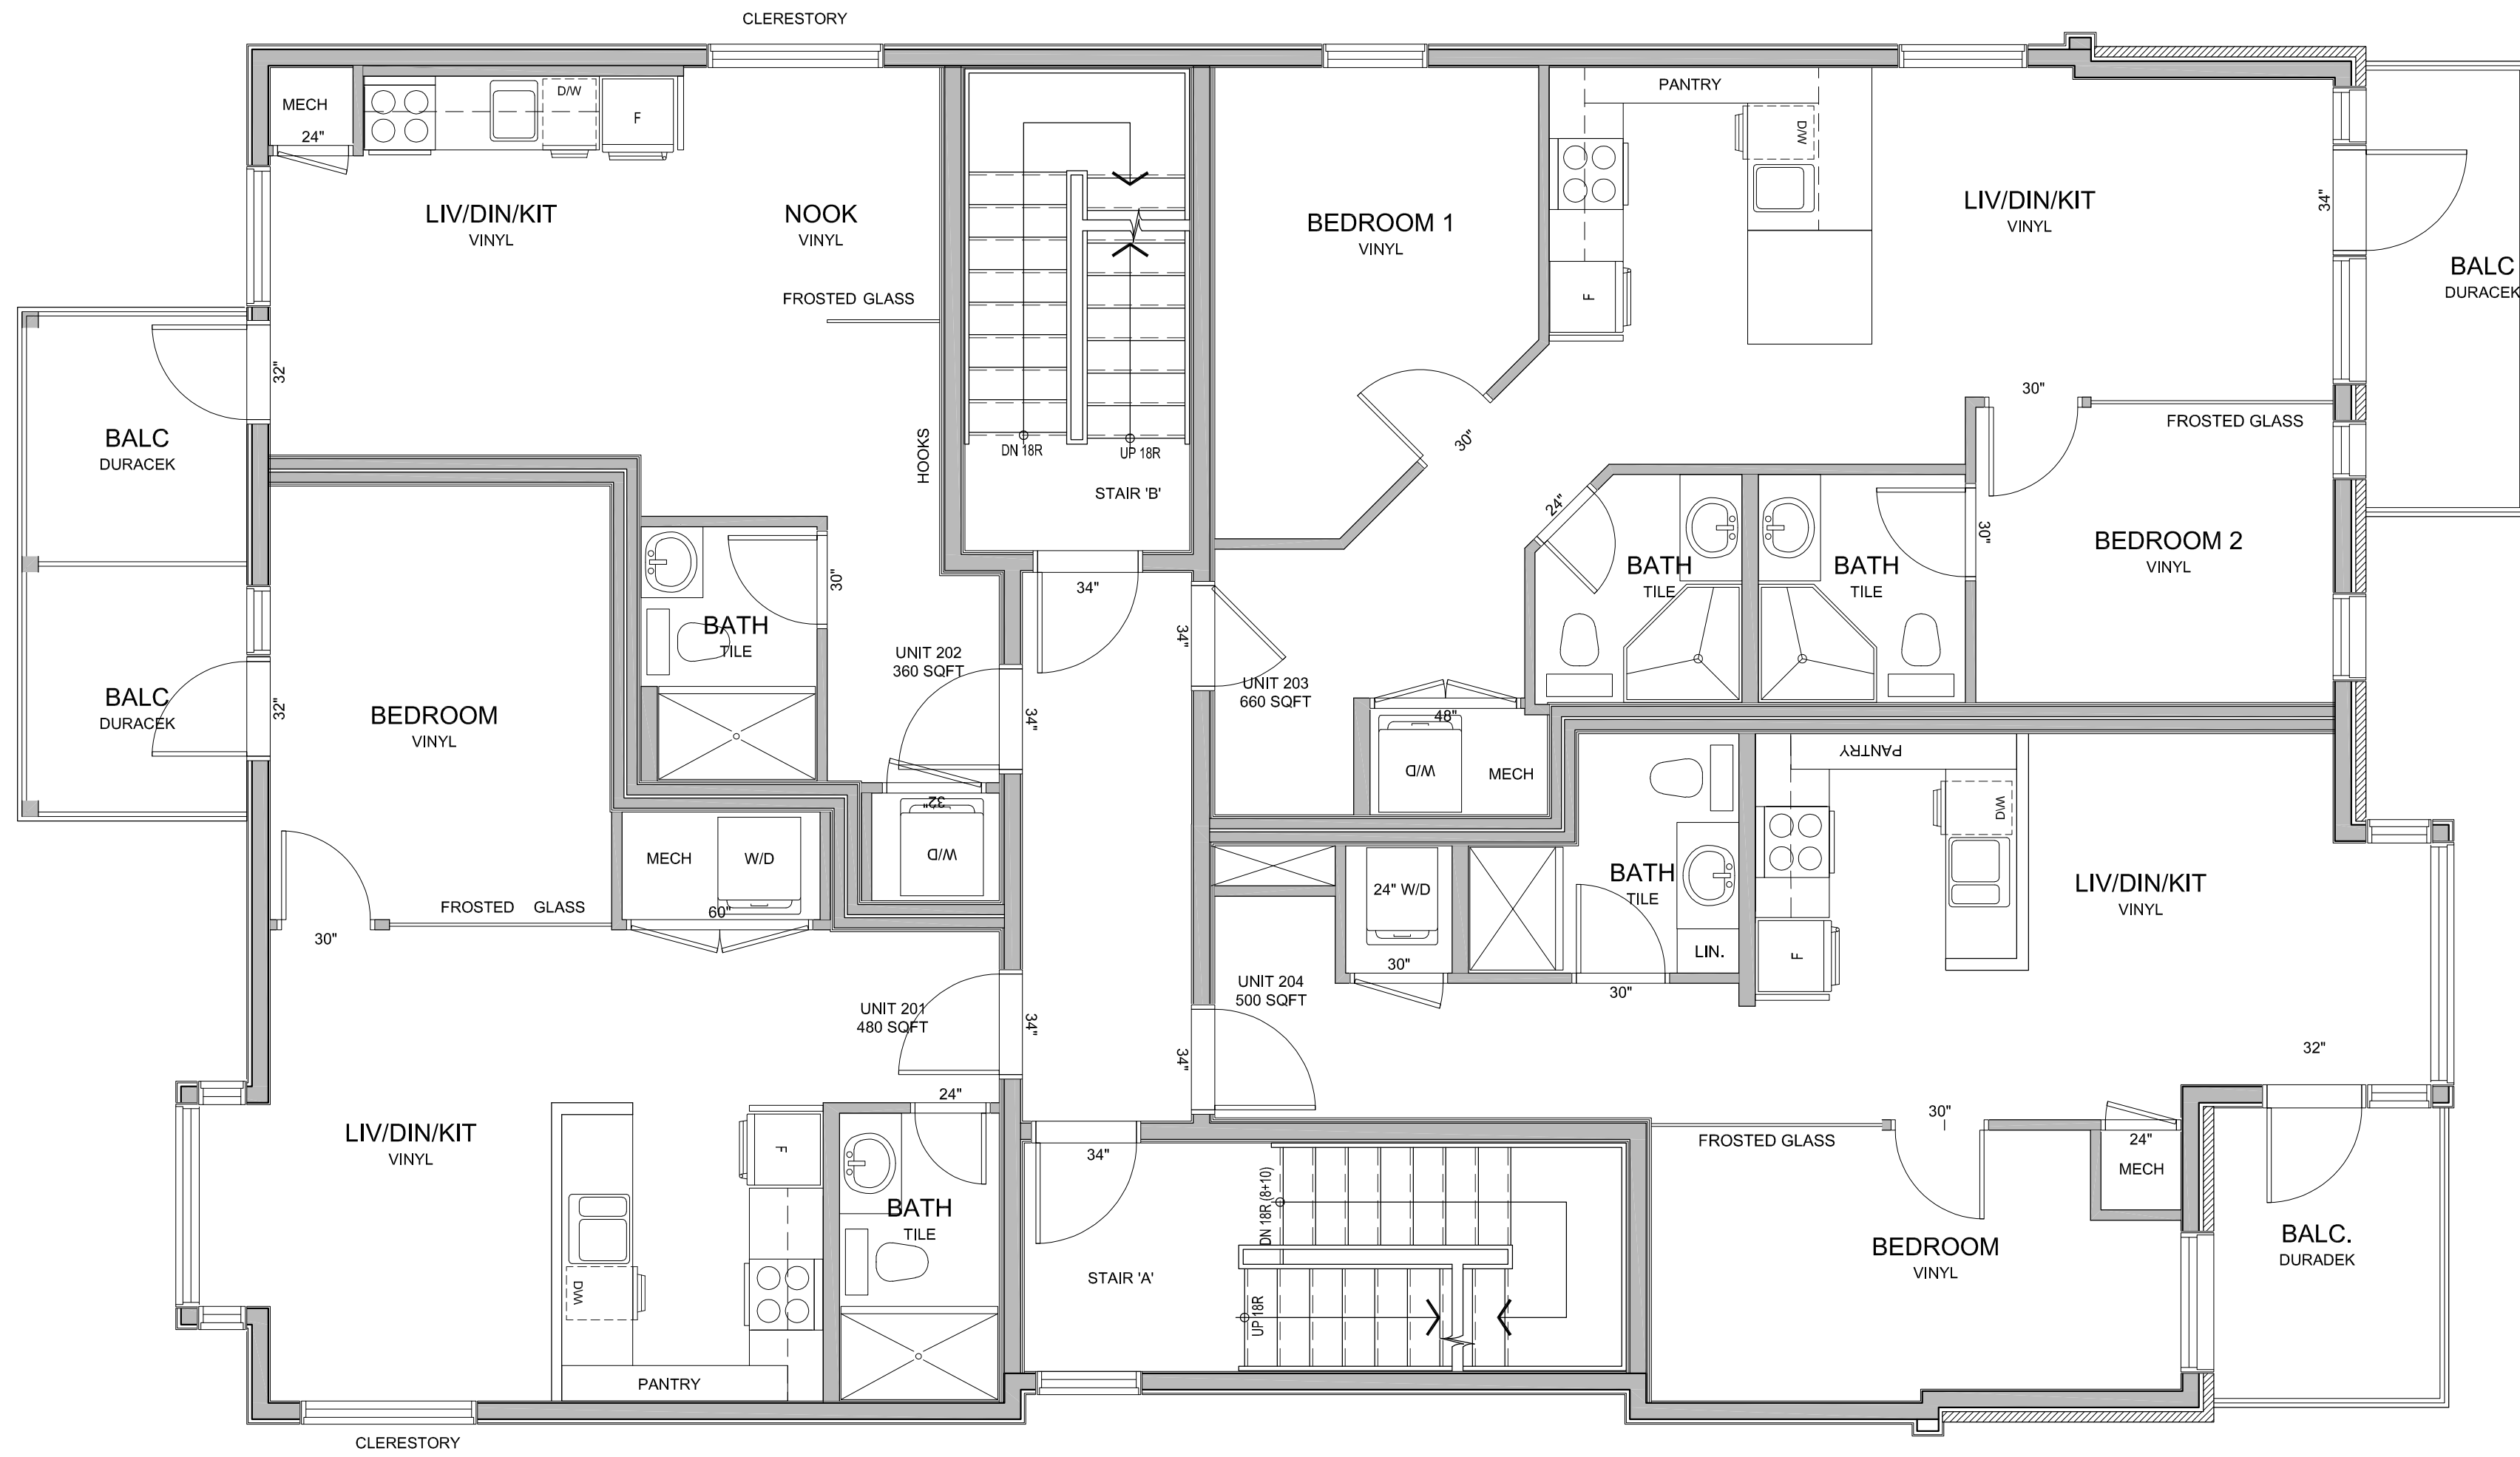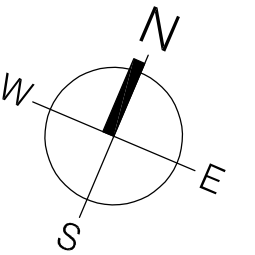

Drawing name: C:\Users\Avalon\OneDrive\Work\From Home\March 16 21\10\A101\2130\A101\2130 Base DWG\2130 Base DWG FROM THEEDS\MP\2131\FPS2\_260.dwg

Consultants:

Consultants:

9		
8	2022/04/05	SITE PLAN RESUBMISSION
7	2022/10/05	REISSUED FOR COMMITTEE OF ADJUSTMENT
6	2022/09/30	REISSUED FOR COMMITTEE OF ADJUSTMENT
5	2022/09/15	ISSUED FOR COMMITTEE OF ADJUSTMENT
4	2022/05/16	ISSUED FOR SITE PLAN APPLICATION
3	2022/05/03	ISSUED FOR COORDINATION
2	2022/03/25	ISSUED FOR COORDINATION
1	2022/03/01	FOR CONSULTANT
No.	Y / M / D	REVISION

It is the responsibility of the appropriate contractor to check & verify all dimensions on site and report all errors and/or omissions to the architect. All contractors must comply with all pertinent codes & by-laws, & use proprietary products as directed by the manufacturer. Do not scale drawings. Copyright reserved.



Rosaline J. Hill Architect Inc.  
 414 Churchill Ave. N., Ottawa,  
 ON, K1Z 5C6 • 613-853-2822  
 www.rjhil.ca • rosaline@rjhil.ca

**SMALL APARTMENT BUILDING**  
 436 Athlone Avenue, Ottawa, Ontario

**SECOND FLOOR PLAN**

Drawn By: AW/MP/RV	Date: JAN 2023	Sheet: <b>A1.3</b>
Project No: 2130	Scale: 1/4" = 1'-0"	

PLOTTEE V04.03-APR-2023

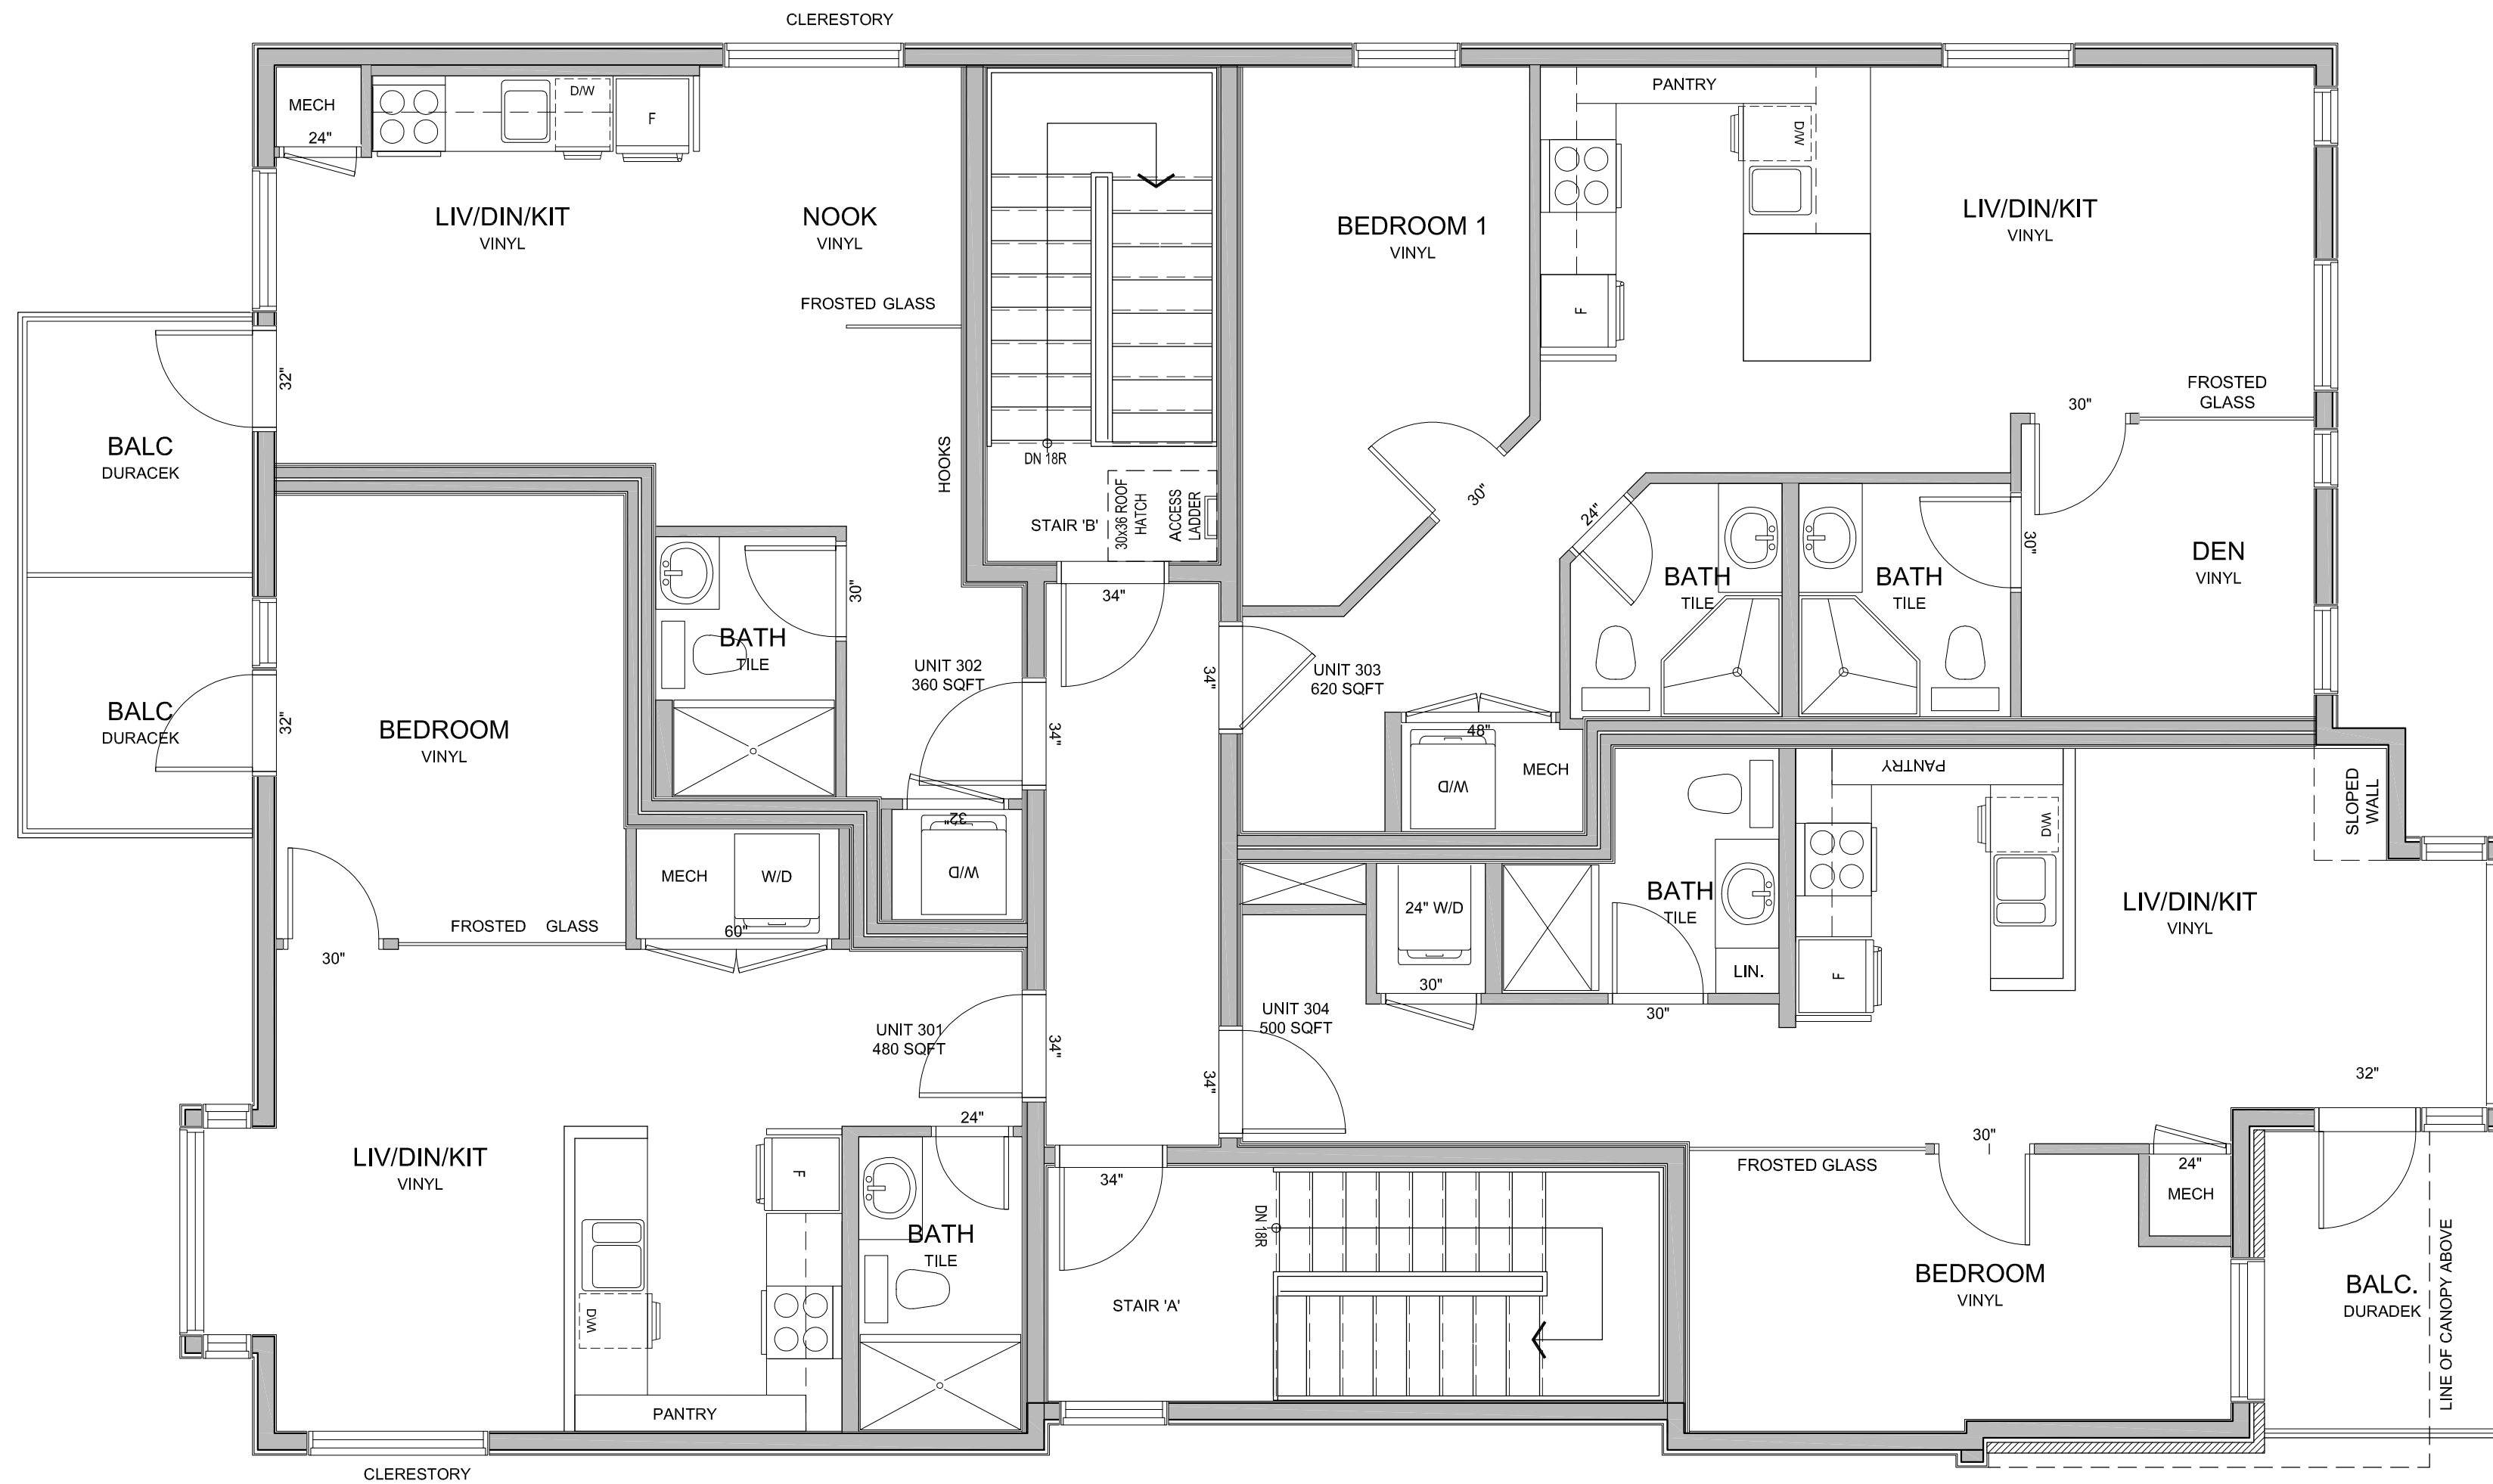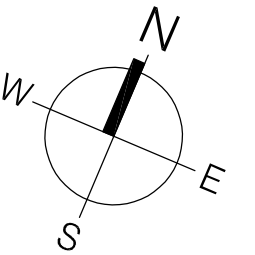

Drawing name: C:\Users\Arianna\Desktop\Work From Home March 16 21 10\Arianna\2130 Athlone\2130 Athlone\2130 Base DWGS FROM THEEDSM\RF0211\F03\_3RD.dwg

Consultants:

Consultants:

9		
8	2022/04/05	SITE PLAN RESUBMISSION
7	2022/10/05	REISSUED FOR COMMITTEE OF ADJUSTMENT
6	2022/09/30	REISSUED FOR COMMITTEE OF ADJUSTMENT
5	2022/09/15	ISSUED FOR COMMITTEE OF ADJUSTMENT
4	2022/05/16	ISSUED FOR SITE PLAN APPLICATION
3	2022/05/03	ISSUED FOR COORDINATION
2	2022/03/25	ISSUED FOR COORDINATION
1	2022/03/01	FOR CONSULTANT
No.	Y / M / D	REVISION

It is the responsibility of the appropriate contractor to check & verify all dimensions on site and report all errors and/or omissions to the architect. All contractors must comply with all pertinent codes & by-laws, & use proprietary products as directed by the manufacturer. Do not scale drawings. Copyright reserved.

Rosaline J. Hill Architect Inc.  
 414 Churchill Ave. N., Ottawa,  
 ON, K1Z 5C6 • 613-853-2822  
 www.rjhill.ca • rosaline@rjhill.ca

**SMALL APARTMENT BUILDING**  
 436 Athlone Avenue, Ottawa, Ontario

**THIRD FLOOR PLAN**

Drawn By: AW/MP/RV	Date: JAN 2023	Sheet: <b>A1.4</b>
Project No: 2130	Scale: 1/4" = 1'-0"	

PLOTTEE V04.05-AP-2023