



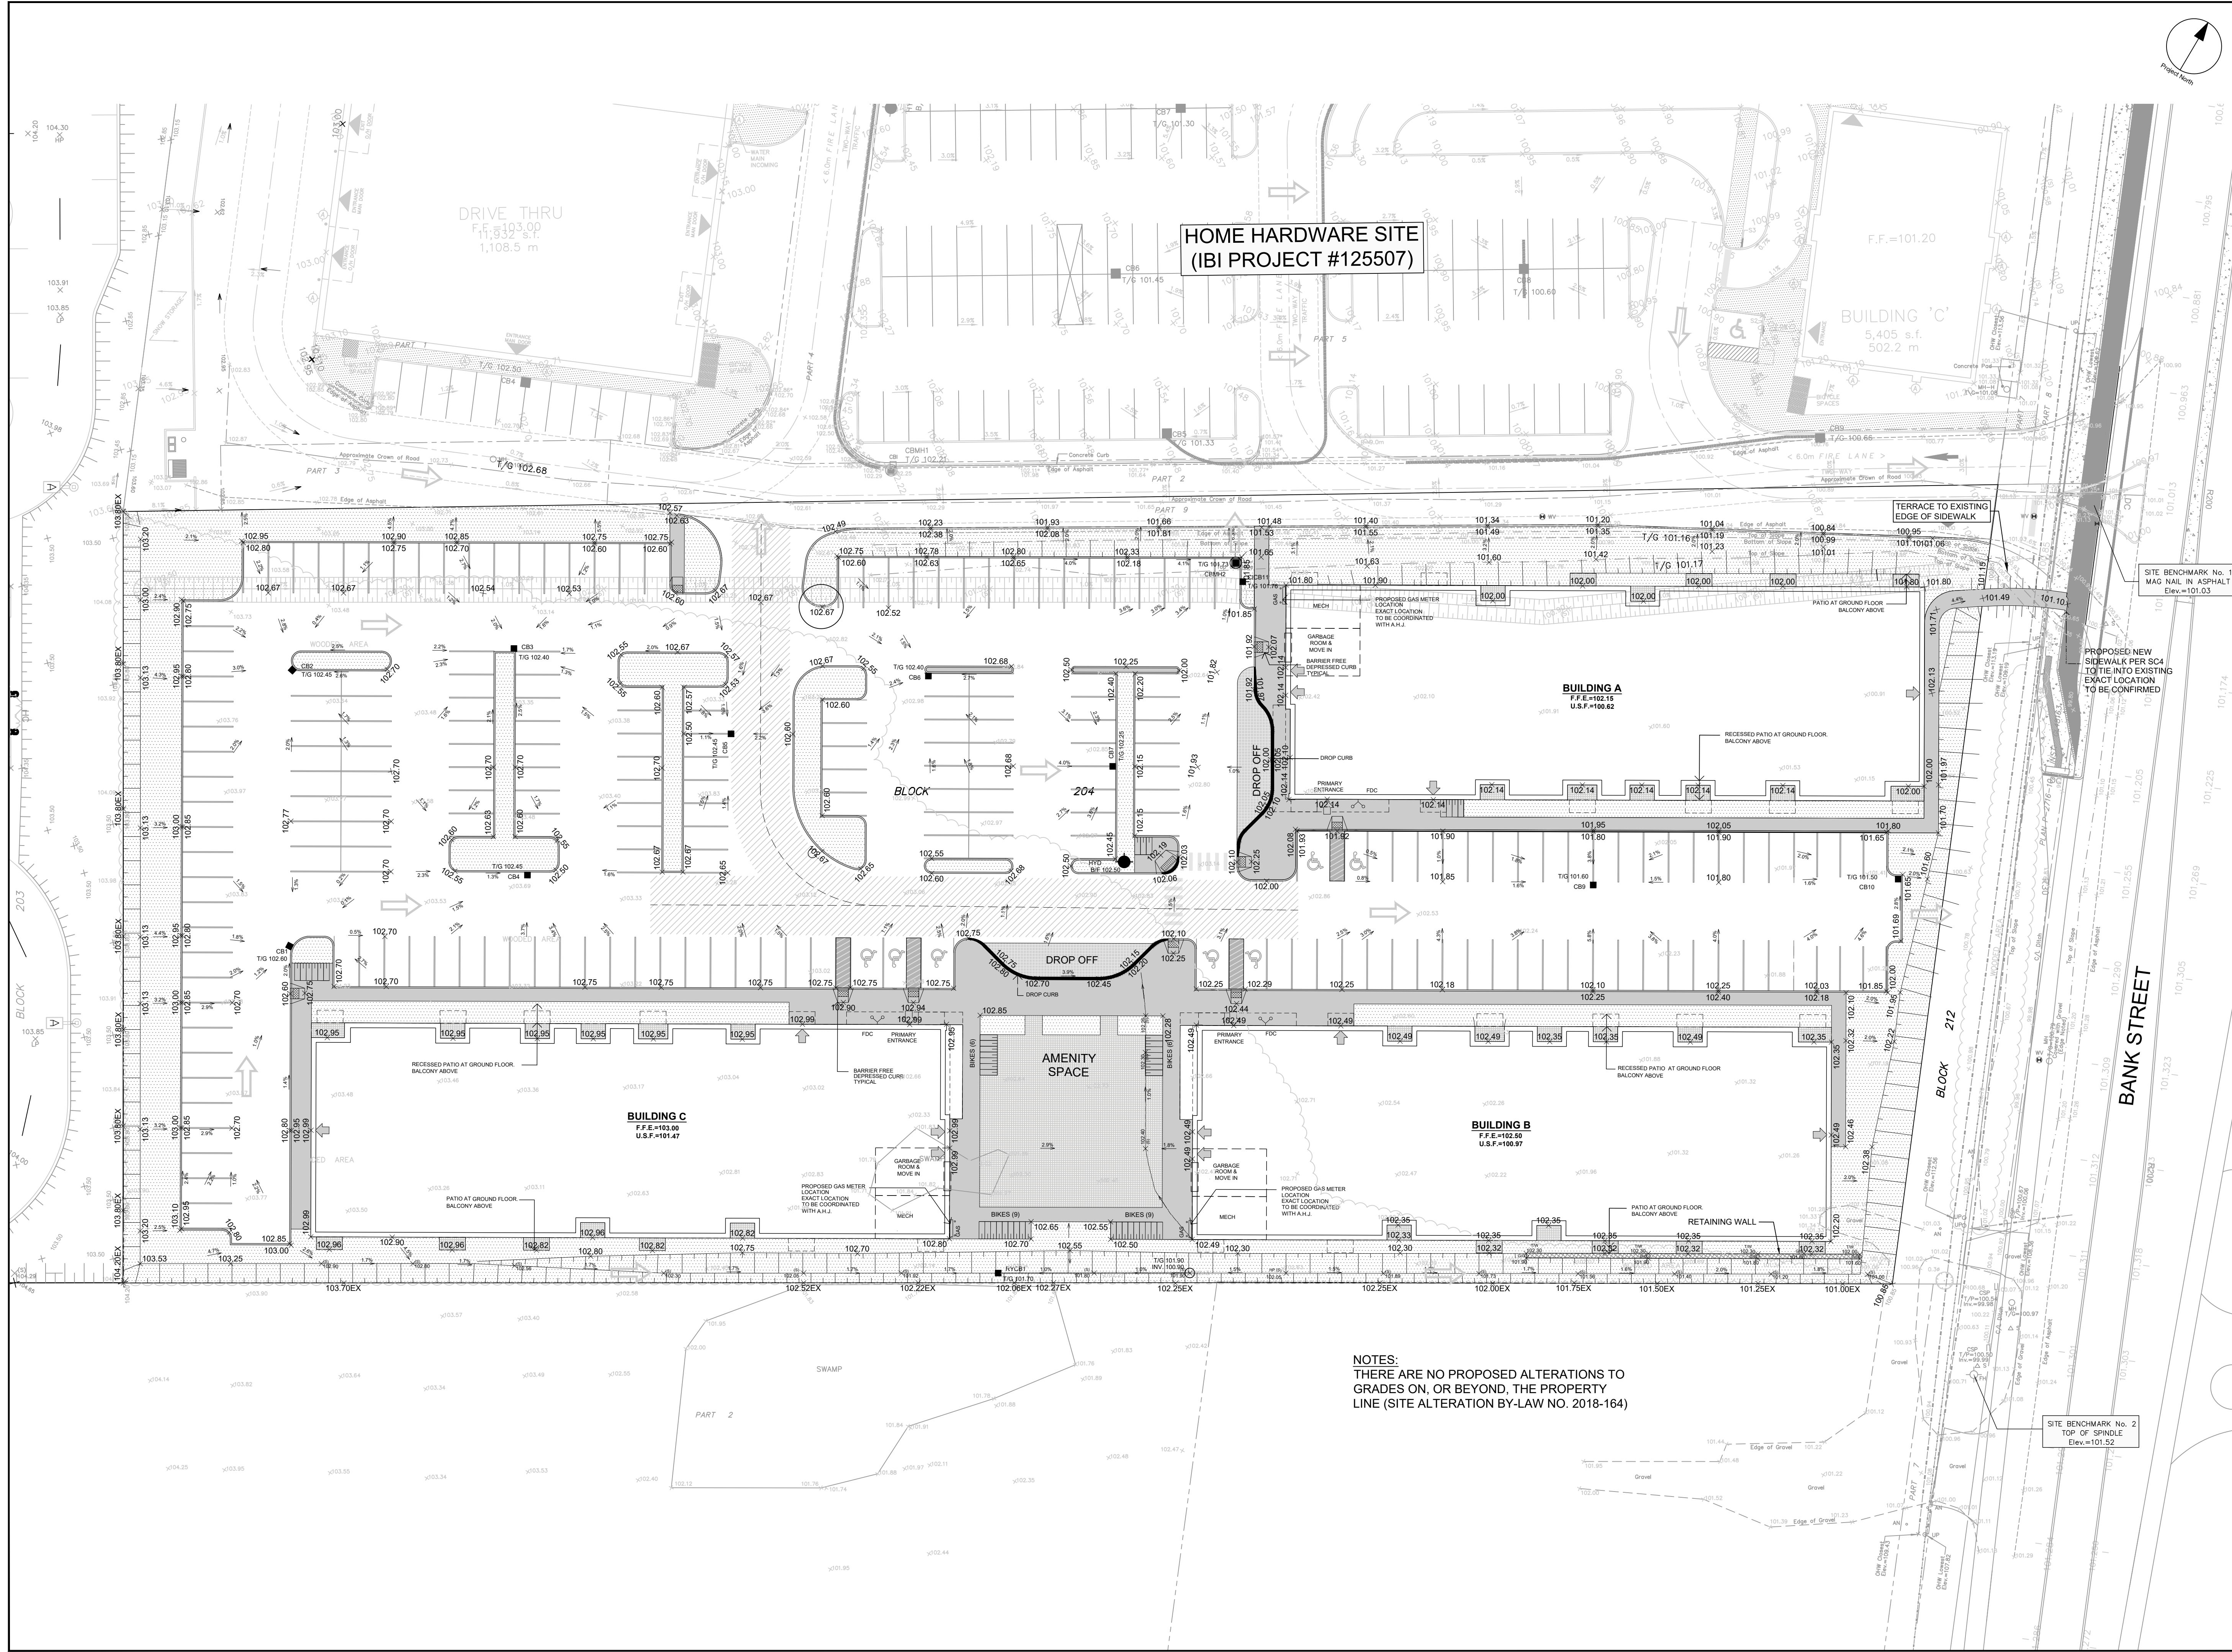

HOME HARDWARE SITE
(IBI PROJECT #125507)

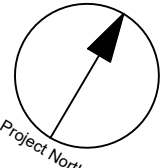

CLIENT

PATHWAYS SOUTH
REGIONAL GROUP

1737 WOODWARD DRIVE, OTTAWA, ON

COPYRIGHT

This drawing has been prepared solely for the intended use, and any reproduction or distribution for any purpose other than that authorized by IBI Group is prohibited. Written dimensions shall have precedence over scaled dimensions. Contractors shall verify and be responsible for all dimensions and conditions on the job, and IBI Group shall be informed of any variations from the dimensions and conditions shown on the drawing. Shop drawings shall be submitted to IBI Group for general conformance before proceeding with fabrication.

IBI Group Professional Services (Canada) Inc.
is a member of the IBI Group of companies

ISSUES

No.	DESCRIPTION	DATE
1	ISSUED FOR CLIENT REVIEW	2022-05-19
2	SUBMISSION NO. 1 FOR CITY REVIEW	2022-05-03
3	SUBMISSION NO. 2 FOR CITY REVIEW	2022-08-26
4	SUBMISSION NO. 3 FOR CITY REVIEW	2022-10-31
5		
6		
7		
8		

SEE 010, 011, 012 FOR NOTES, LEGEND, CB TABLE, STREET SECTIONS AND DETAILS

KEY PLAN

CONSULTANTS

SEAL

PROJECT

4840 BANK STREET

PROJECT NO:

137175

DRAWN BY:

M.M.

PROJECT MGR:

D.C.

SHEET TITLE

SITE GRADING PLAN

SHEET NUMBER

C-200

ISSUE

4

IBI GROUP

400 - 333 Preston Street
Ottawa ON K1S 5N4 Canada
tel 613 225-1311 fax 613 225-5868
ibigroup.com

PROJECT

4840 BANK STREET

PROJECT NO:

137175

DRAWN BY:

M.M.

PROJECT MGR:

D.C.

SHEET TITLE

SITE GRADING PLAN

SHEET NUMBER

C-200

ISSUE

4

IBI GROUP

400 - 333 Preston Street
Ottawa ON K1S 5N4 Canada
tel 613 225-1311 fax 613 225-5868
ibigroup.com

NOTES:
THERE ARE NO PROPOSED ALTERATIONS TO GRADES ON, OR BEYOND, THE PROPERTY LINE (SITE ALTERATION BY-LAW NO. 2018-164)