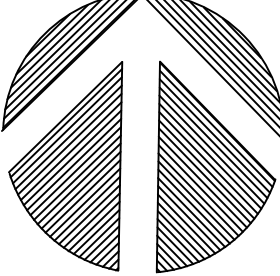


LEGEND

- TREE IDENTIFICATION NUMBER
- EXTENT OF CRITICAL ROOT ZONE
- EXISTING TREE WITH TRUNK LOCATION
- ✕ EXISTING TREE TO BE REMOVED
- \* EXISTING TREE - UNDER REVIEW (REFER TO TCR02)
- TREE PROTECTION FENCE

No.	Revision	Date
3.	ISSUED FOR SPA	14 JUN, 2022
2.	REISSUED FOR RE-ZONING	07 DEC, 2021
1.	ISSUED FOR RE-ZONING	15 JUL, 2021

North: 

Stamp:

**CSW** Landscape Architecture  
 Urban Design  
 Site Planning  
 Recreation and Park Planning  
 Project Management


319 McRae Avenue, Suite 502, Ottawa, Ontario K1Z 0B9  
 Tel: (613) 729-4536 Fax: (855) 736-9161

1. All measurements in millimeters unless specified otherwise. Do not scale drawing. All drawings to be read in conjunction with written specifications.
2. Copyright reserved. This drawing is the exclusive property of CSW Landscape Architects Ltd. and shall not be used without the consent thereof.
3. This Drawing may not be used for construction until signed by the landscape architect. It is the responsibility of the contractor to:
  - check and verify all dimensions on site;
  - report all errors and/or omissions to the landscape architect;
  - comply with all pertinent codes and by-laws;
  - check and verify locations of all underground services with all local utilities prior to any digging.

Project:  
**50 THE DRIVEWAY**  
 50 THE DRIVEWAY  
 OTTAWA, ONTARIO

Drawing:  
**TREE CONSERVATION REPORT**

Scale: 1:200	Date: JULY, 2021
Design By: AC	Drawn By: SMc
Project Number: 2096-01	Sheet Number: TCR 01

 

Label Save: 2022-04-29 11:16:05 AM  
 File Location: Z:\Projects\2096-01 50 The Driveway\Drawings\TCR\2096-01 50 The Driveway\_Rec-Zoning\01 TCR\_01.dwg

