


1 GROUND FLOOR PLAN
A2.01 1:200

GROUND FLOOR
GFA = 17,115 ft²
7 UNITS

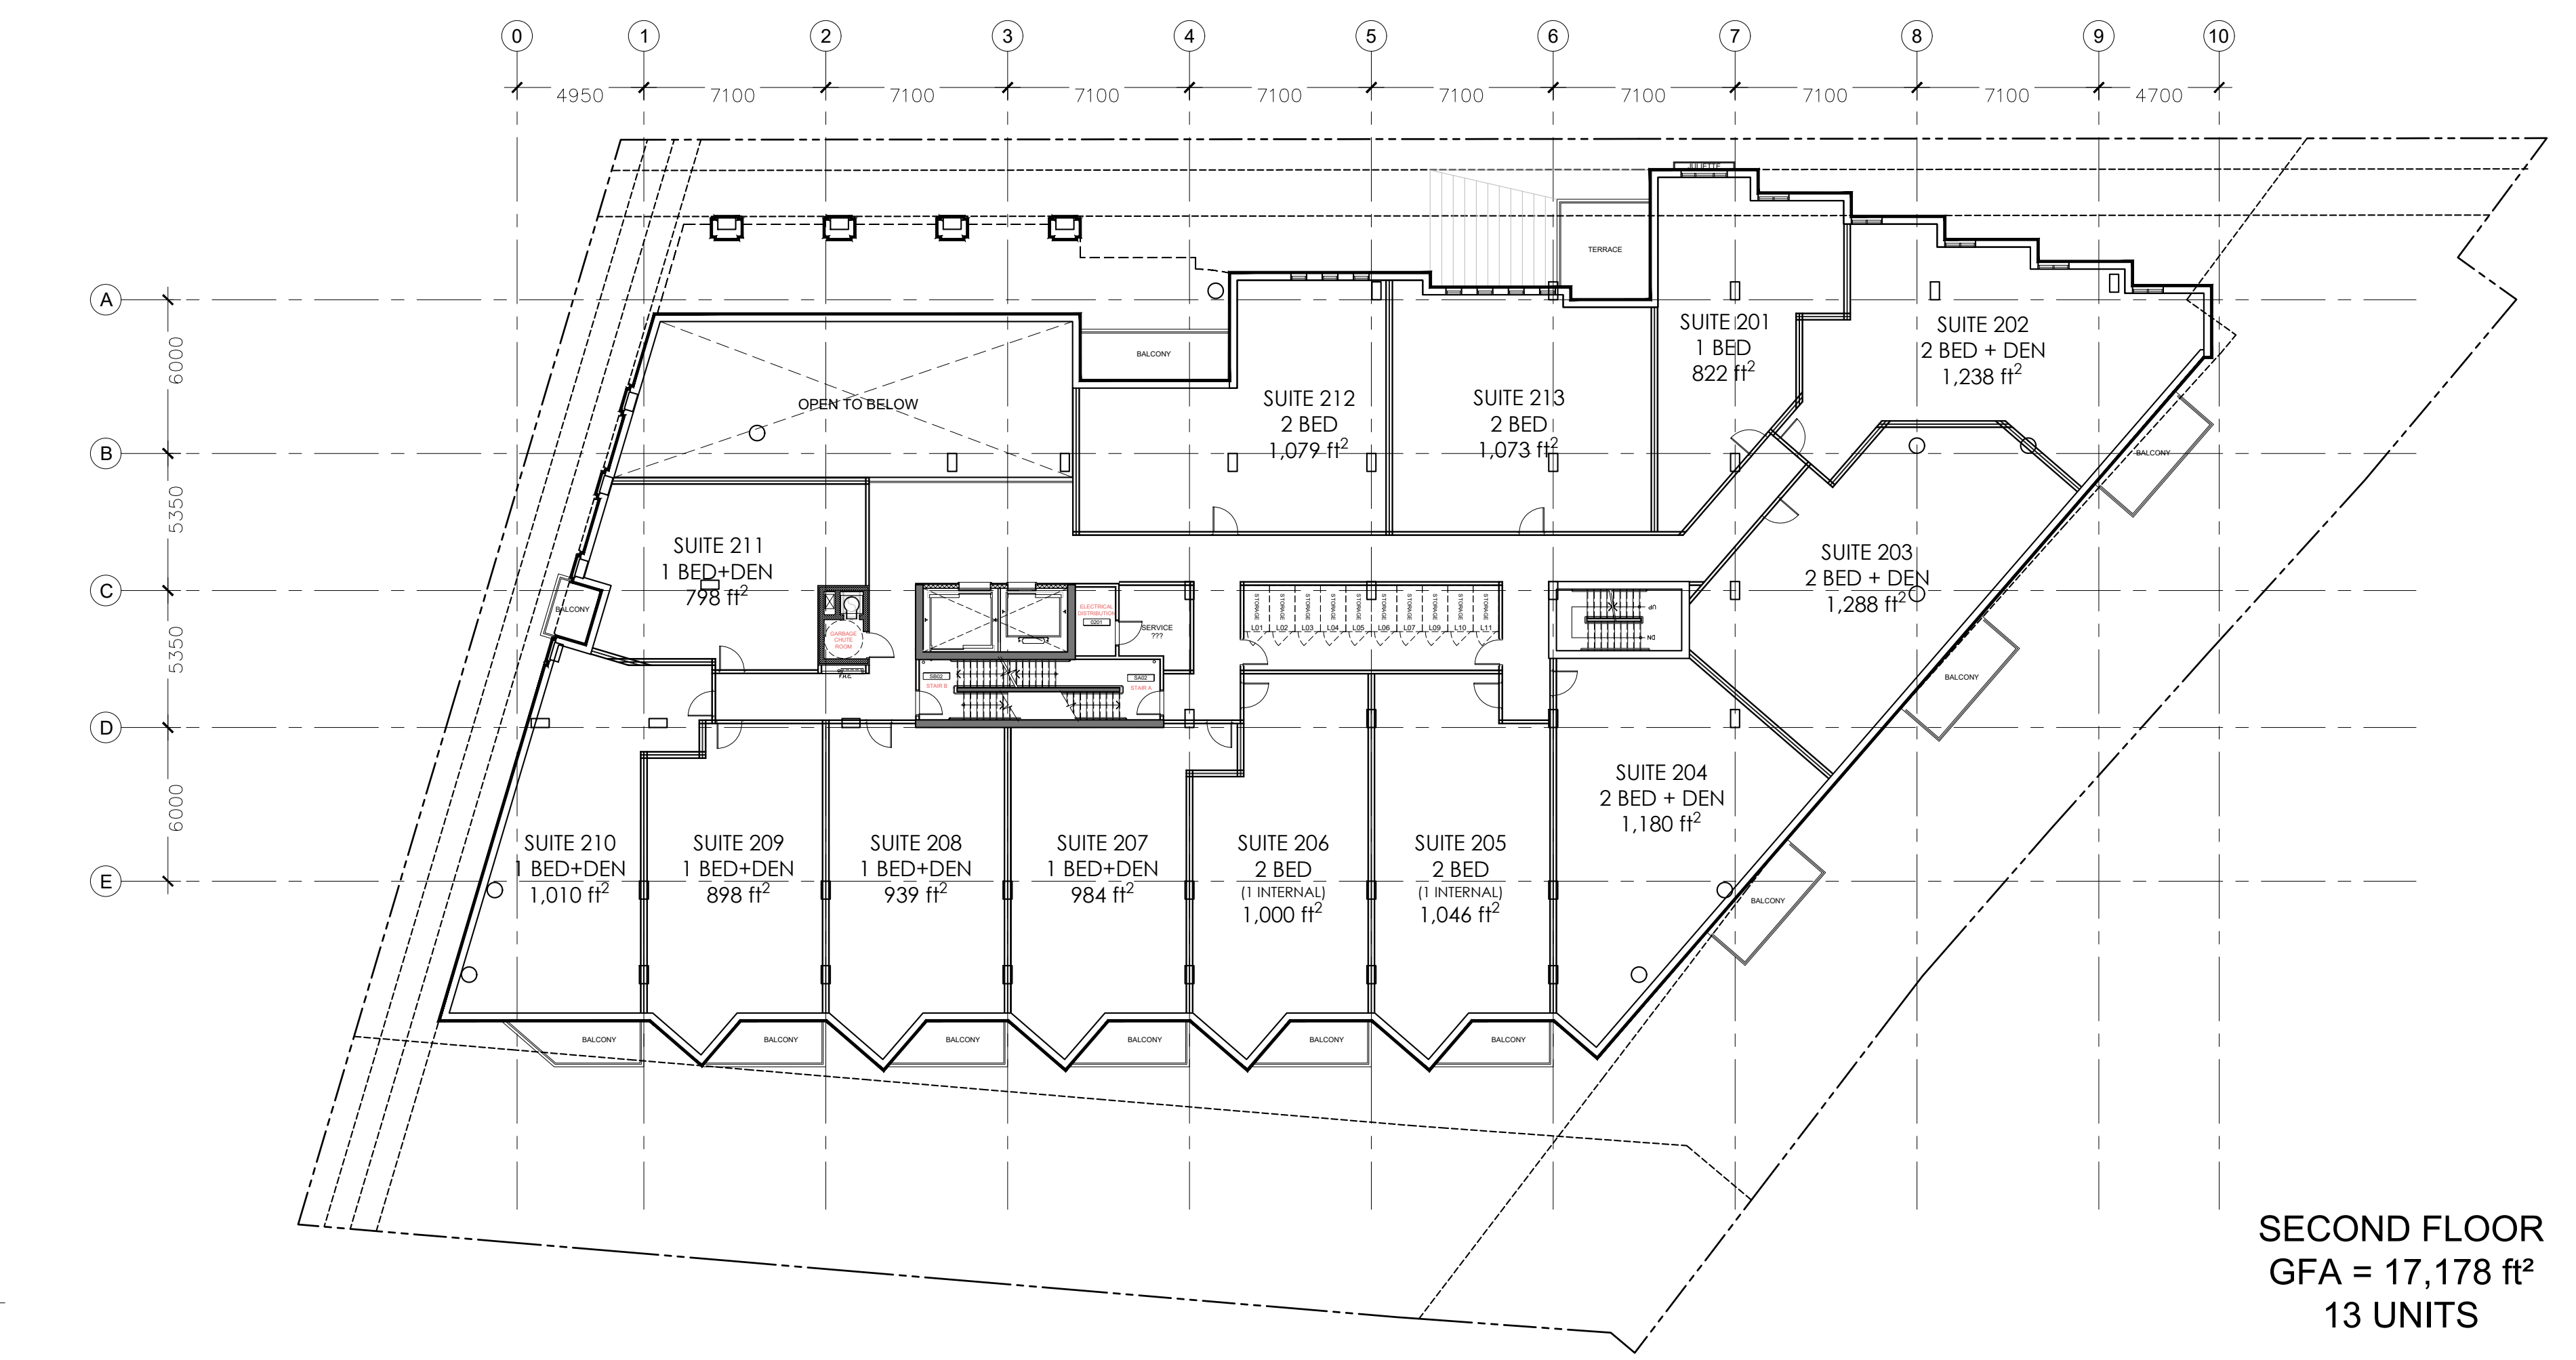

2 FLOOR PLAN LEVEL 2
A2.01 1:200

SECOND FLOOR
GFA = 17,178 ft²
13 UNITS

PROJECT TEAM

ARCHITECT
HOBIN ARCHITECTURE
Bobby Hobin
bhobin@hobinarc.com

David Anderson
danderson@hobinarc.com
613.238.7200 x122

OWNERSHIP
CANADIAN
NURSES
ASSOCIATION

PLANNING
JL RICHARDS
Tim F. Chadder
tchadder@jrichards.ca

Eric Fohran
efohran@jrichards.ca

CIVIL
JL RICHARDS
Lucie Dalrymple
ldalrymple@jrichards.ca

Guy Forget
gforget@jrichards.ca

LANDSCAPE ARCHITECT
CSW
Lisa MacDonald
macdonald@csw.ca

Sarah McInosh
mcinosh@csw.ca

TRANSPORTATION
PARSONS
Mark Baker
Mark.Baker@parsons.com

Matthew Mantle
Matthew.Mantle@parsons.com

ENVIRONMENTAL
GRADIENT WIND
Joshua Foster
joshua.foster@gradientwind.com

no.	date	revision
1	220614	ISSUED FOR SPC

It is the responsibility of the appropriate contractor to check and verify all dimensions on site and report all errors and/or omissions to the architect.

All contractors must comply with all pertinent codes and by-laws.

Do not scale drawings.

This drawing may not be used for construction until signed.

Copyright reserved.



Hobin Architecture Incorporated
63 Parnilla Street
Ottawa, Ontario
Canada K1S 3K7
T: 613-238-7200
F: 613-235-2065
E: email@hobinarc.com
hobinarc.com




HOBIN ARCHITECTURE

PROJECT/LOCATION:
50 THE DRIVEWAY

DRAWING TITLE:
FLOOR PLANS


DRAWN BY: DA	DATE: 2022-06-14	SCALE: 1:200
PROJECT: 2051		DRAWING NO.:
		A2-01
		REVISION NO.:

DATE PLOT
DWGNAME

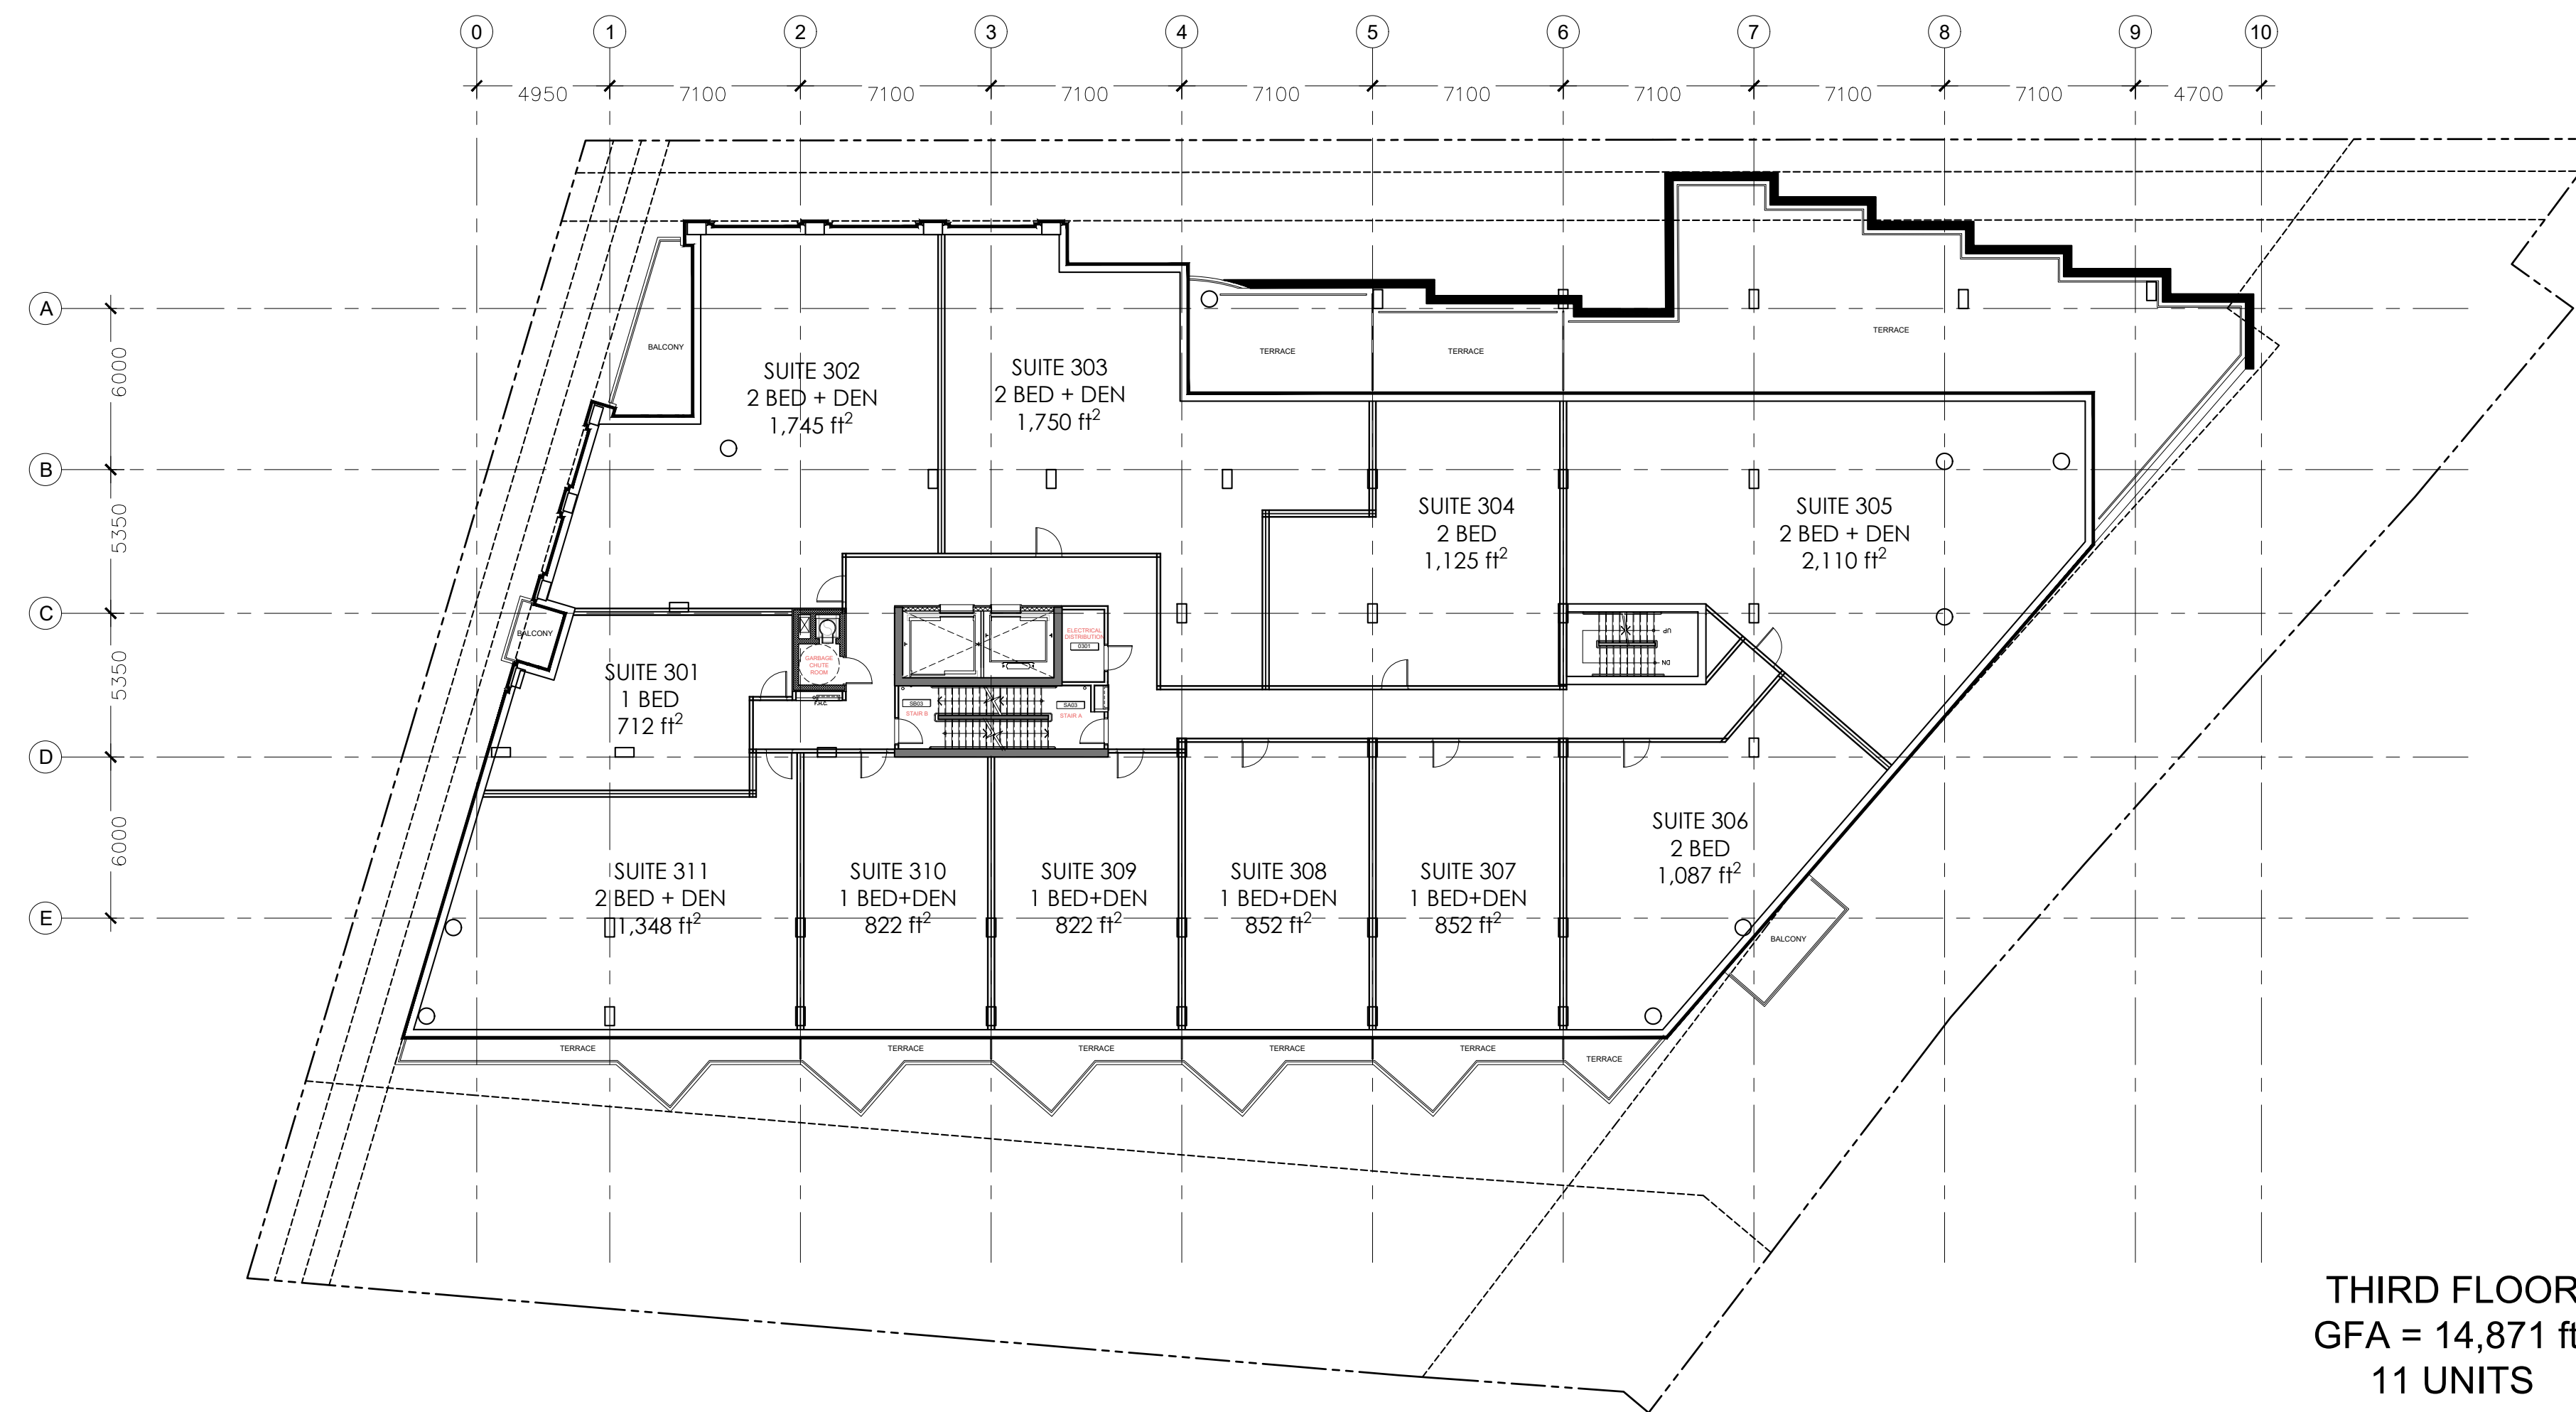

THIRD FLOOR
GFA = 14,871 ft²
11 UNITS

1 FLOOR PLAN LEVEL 3
 A2.02 1:200

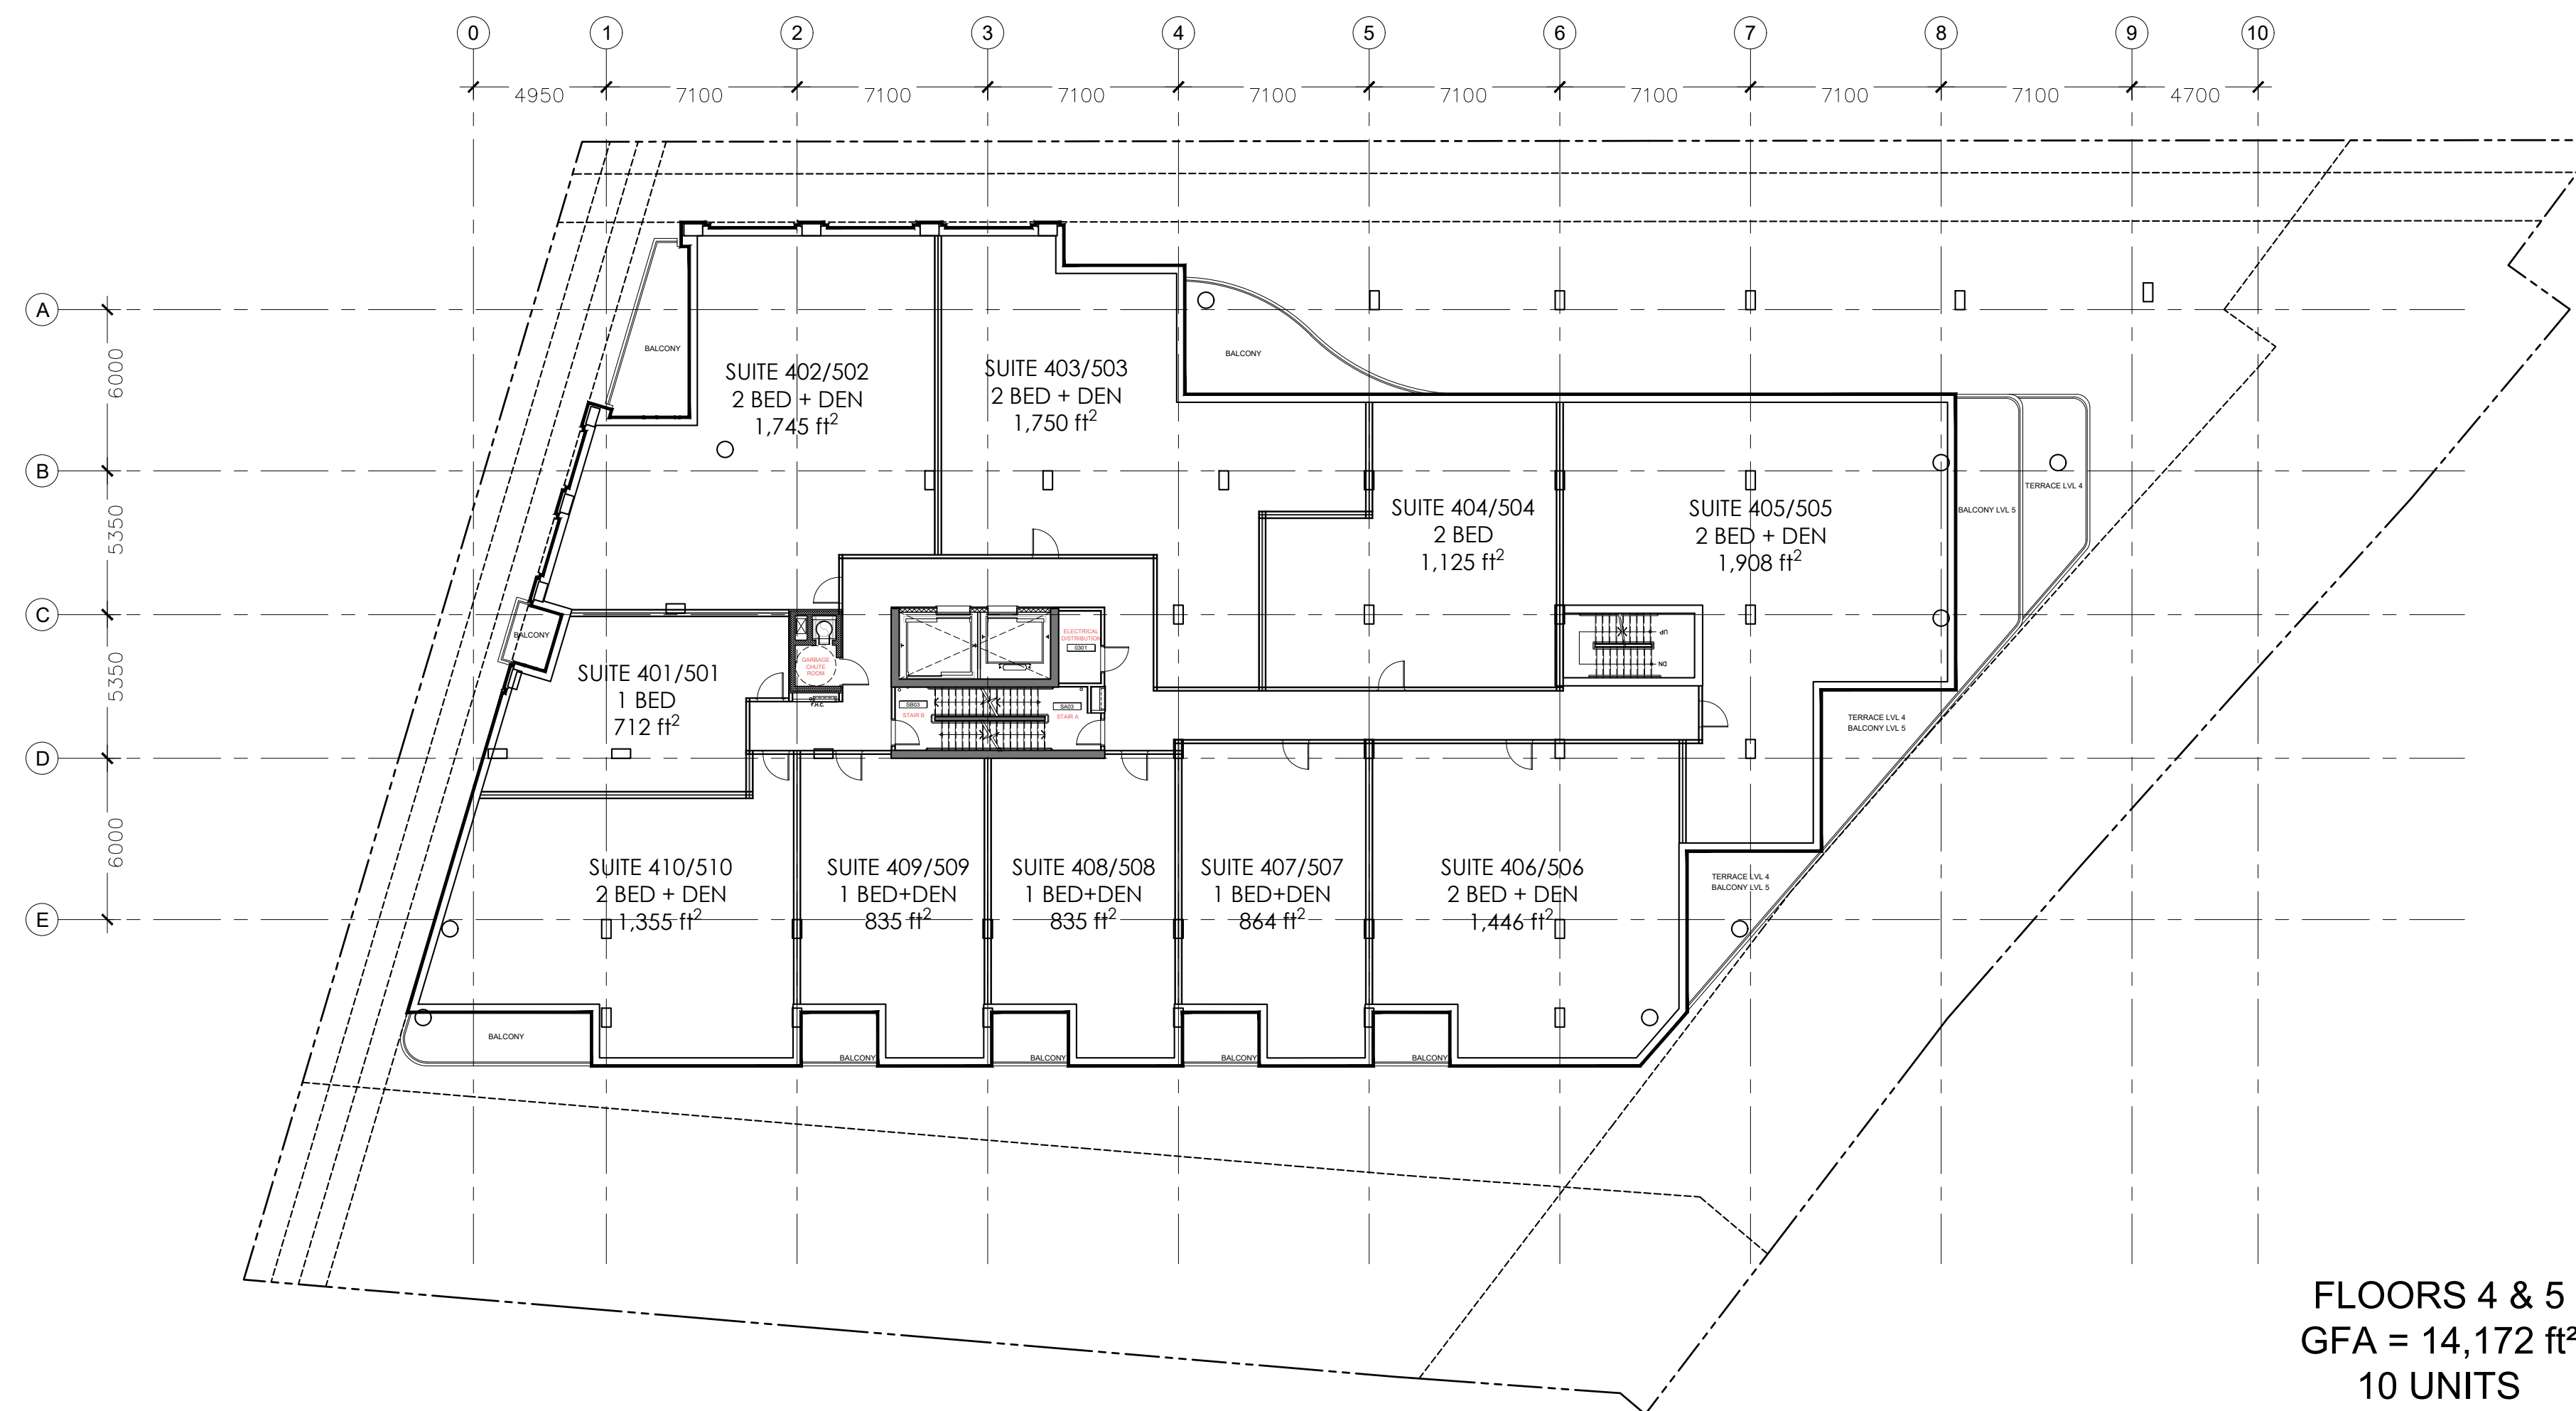

FLOORS 4 & 5
GFA = 14,172 ft²
10 UNITS

2 FLOOR PLAN LEVELS 4 & 5
 A2.02 1:200

PROJECT TEAM

ARCHITECT
 HOBIN ARCHITECTURE
 Barry Hobin
 bhobin@hobinarc.com

David Anderson
 danderson@hobinarc.com
 613.238.7200 x122

OWNERSHIP
 CANADIAN
 NURSES
 ASSOCIATION

PLANNING
 J.L. RICHARDS
 Tim F. Chadder
 tchadder@jrichards.ca

Eric Forhan
 eforhan@jrichards.ca

CIVIL
 J.L. RICHARDS
 Lucie Dalrymple
 ldalrymple@jrichards.ca

Guy Forget
 gforget@jrichards.ca

LANDSCAPE ARCHITECT
 CSW
 Lisa MacDonald
 macdonald@csw.ca

Sarah McInosh
 mcinosh@csw.ca

TRANSPORTATION
 PARSONS
 Mark Baker
 Mark.Baker@parsons.com

Matthew Mantle
 Matthew.Mantle@parsons.com

ENVIRONMENTAL
 GRADIENT WIND
 Joshua Foster
 joshua.foster@gradientwind.com

1	220614	ISSUED FOR SPC
no.	date	revision

It is the responsibility of the appropriate contractor to check and verify all dimensions on site and report all errors and/or omissions to the architect.

All contractors must comply with all pertinent codes and by-laws.

Do not scale drawings.

This drawing may not be used for construction until signed.

Copyright reserved.

Hobin Architecture Incorporated
 63 Pennella Street
 Ottawa, Ontario
 Canada K1S 3K7
 T: 613-238-7200
 F: 613-235-2065
 Email: @hobinarc.com
 hobinarc.com



HOBIN ARCHITECTURE


PROJECT/LOCATION:
 50 THE DRIVEWAY

DRAWING TITLE:
 FLOOR PLANS


DRAWN BY: DA **DATE:** 2022-06-14 **SCALE:** 1:200

PROJECT: 2051 **DRAWING NO.:** A2-02


REVISION NO.:



DATE PLOT
 DWGNAME

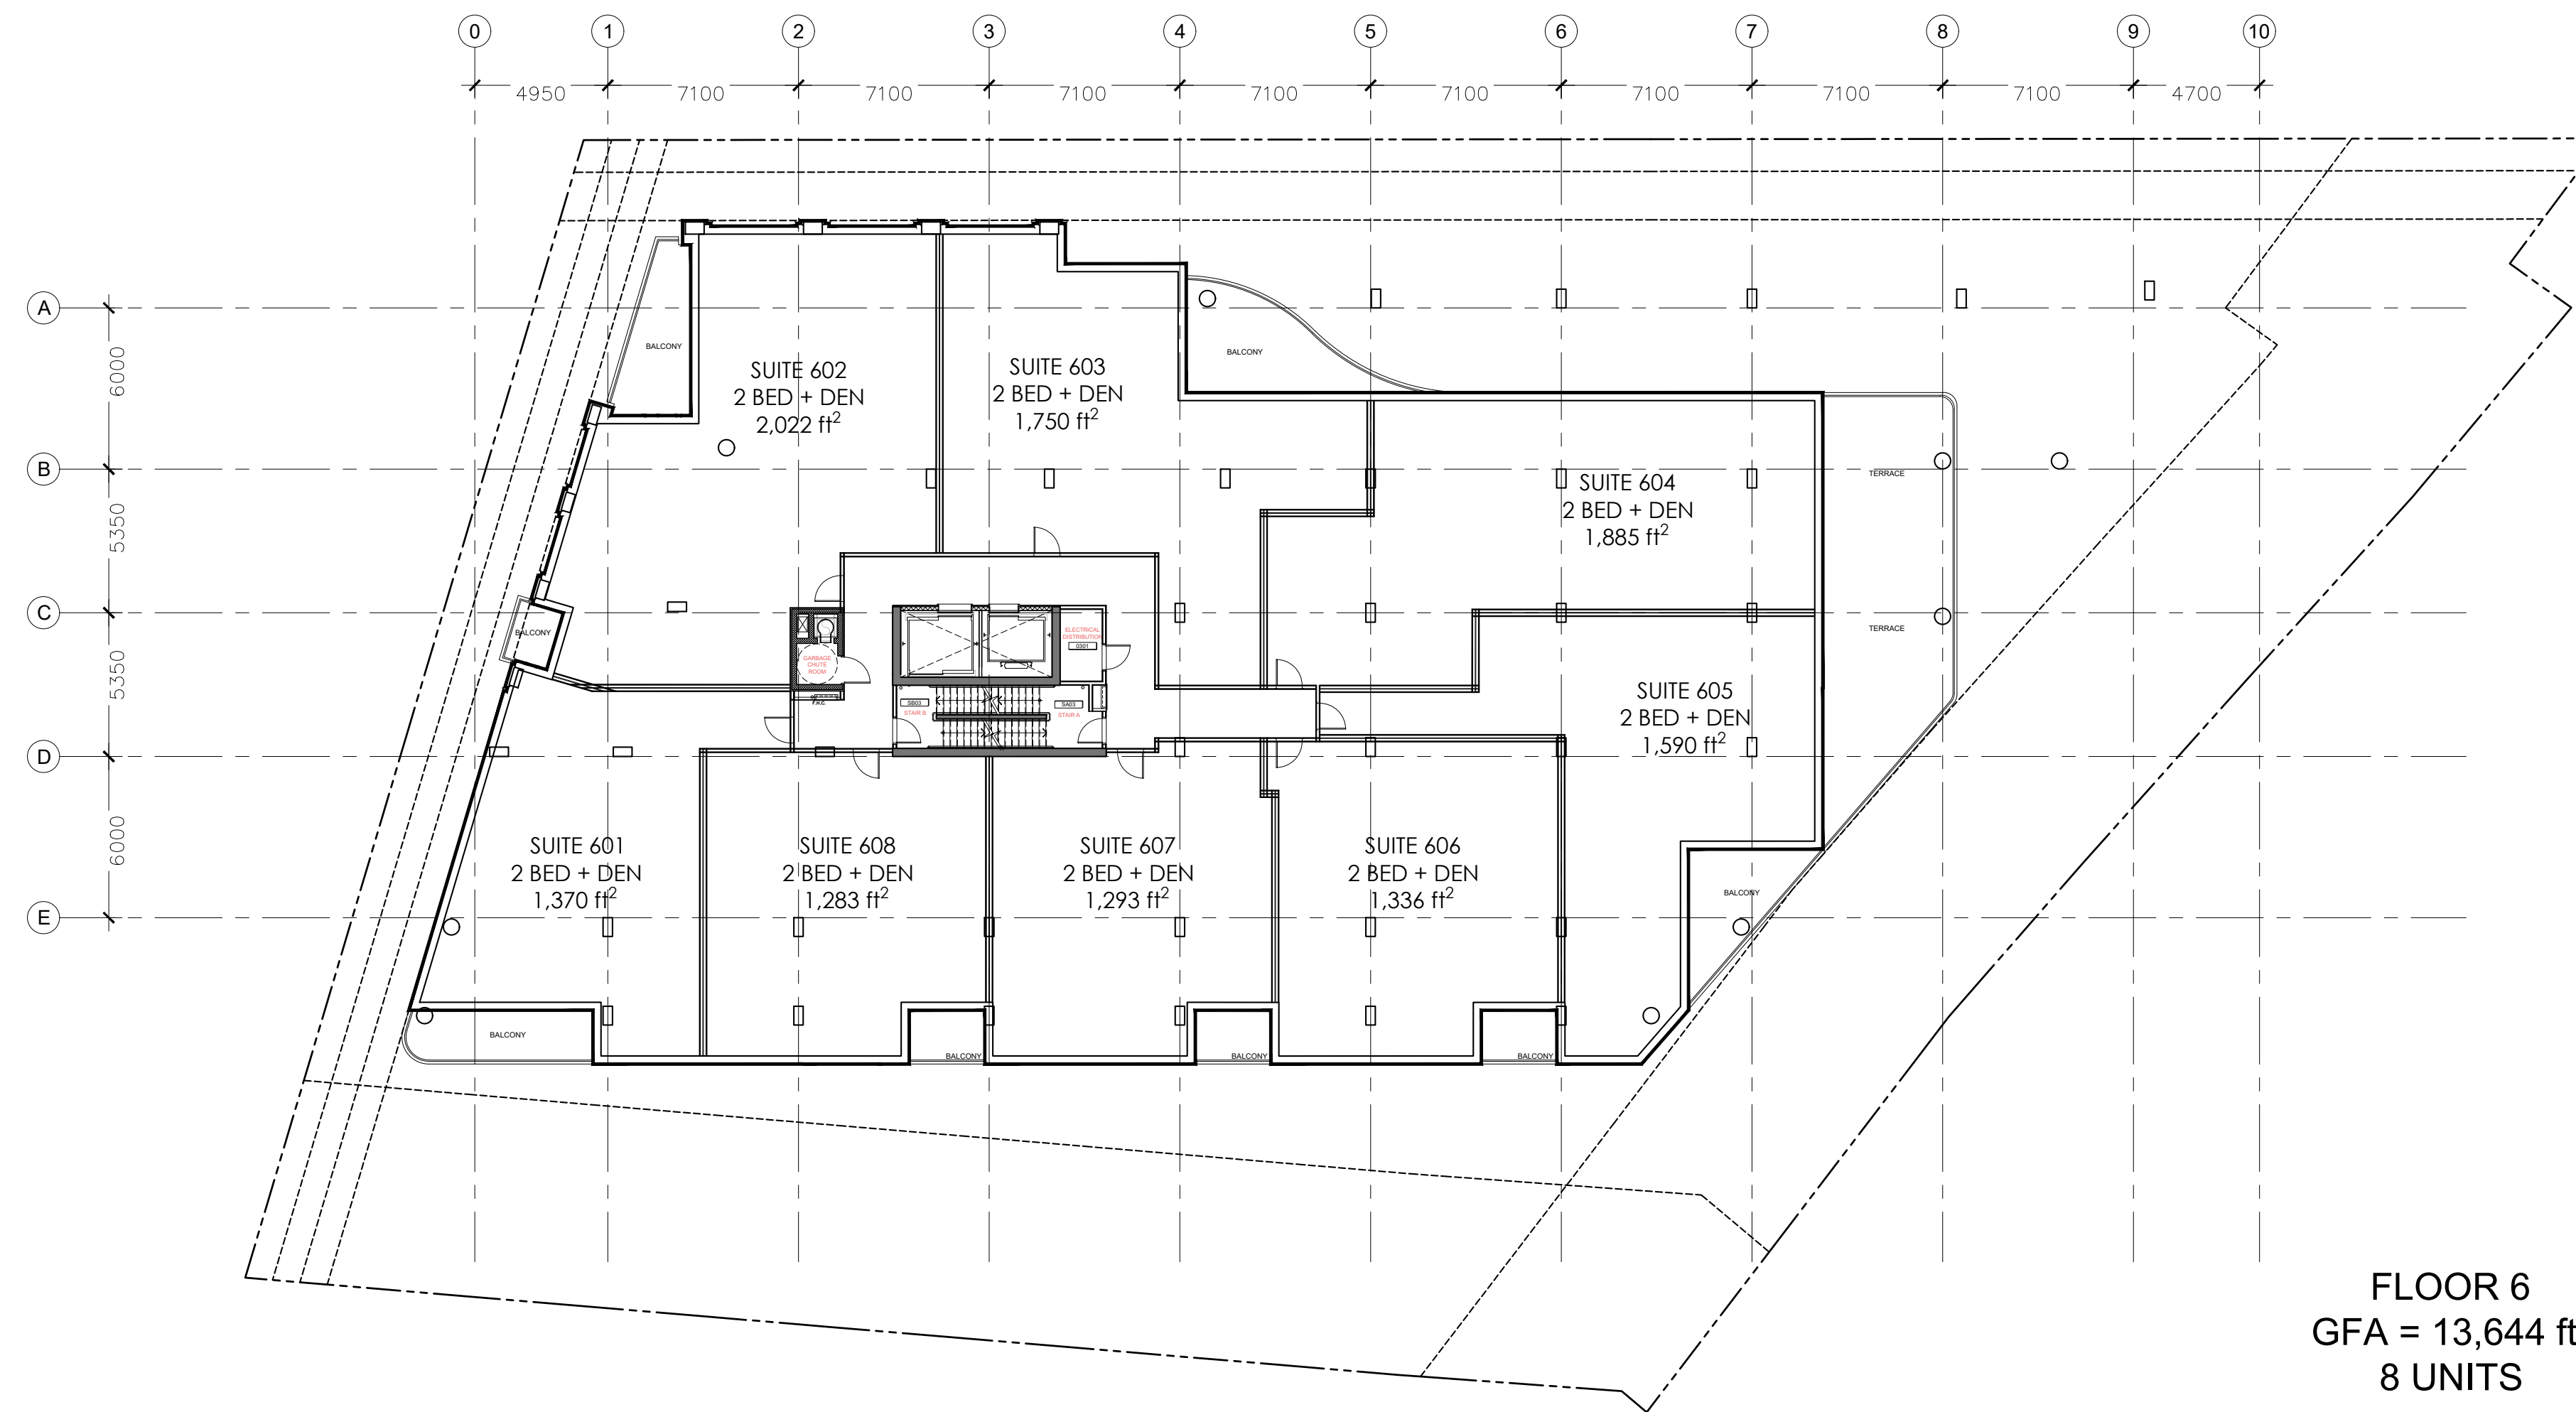

1 FLOOR PLAN LEVEL 6
A2.03 1:200

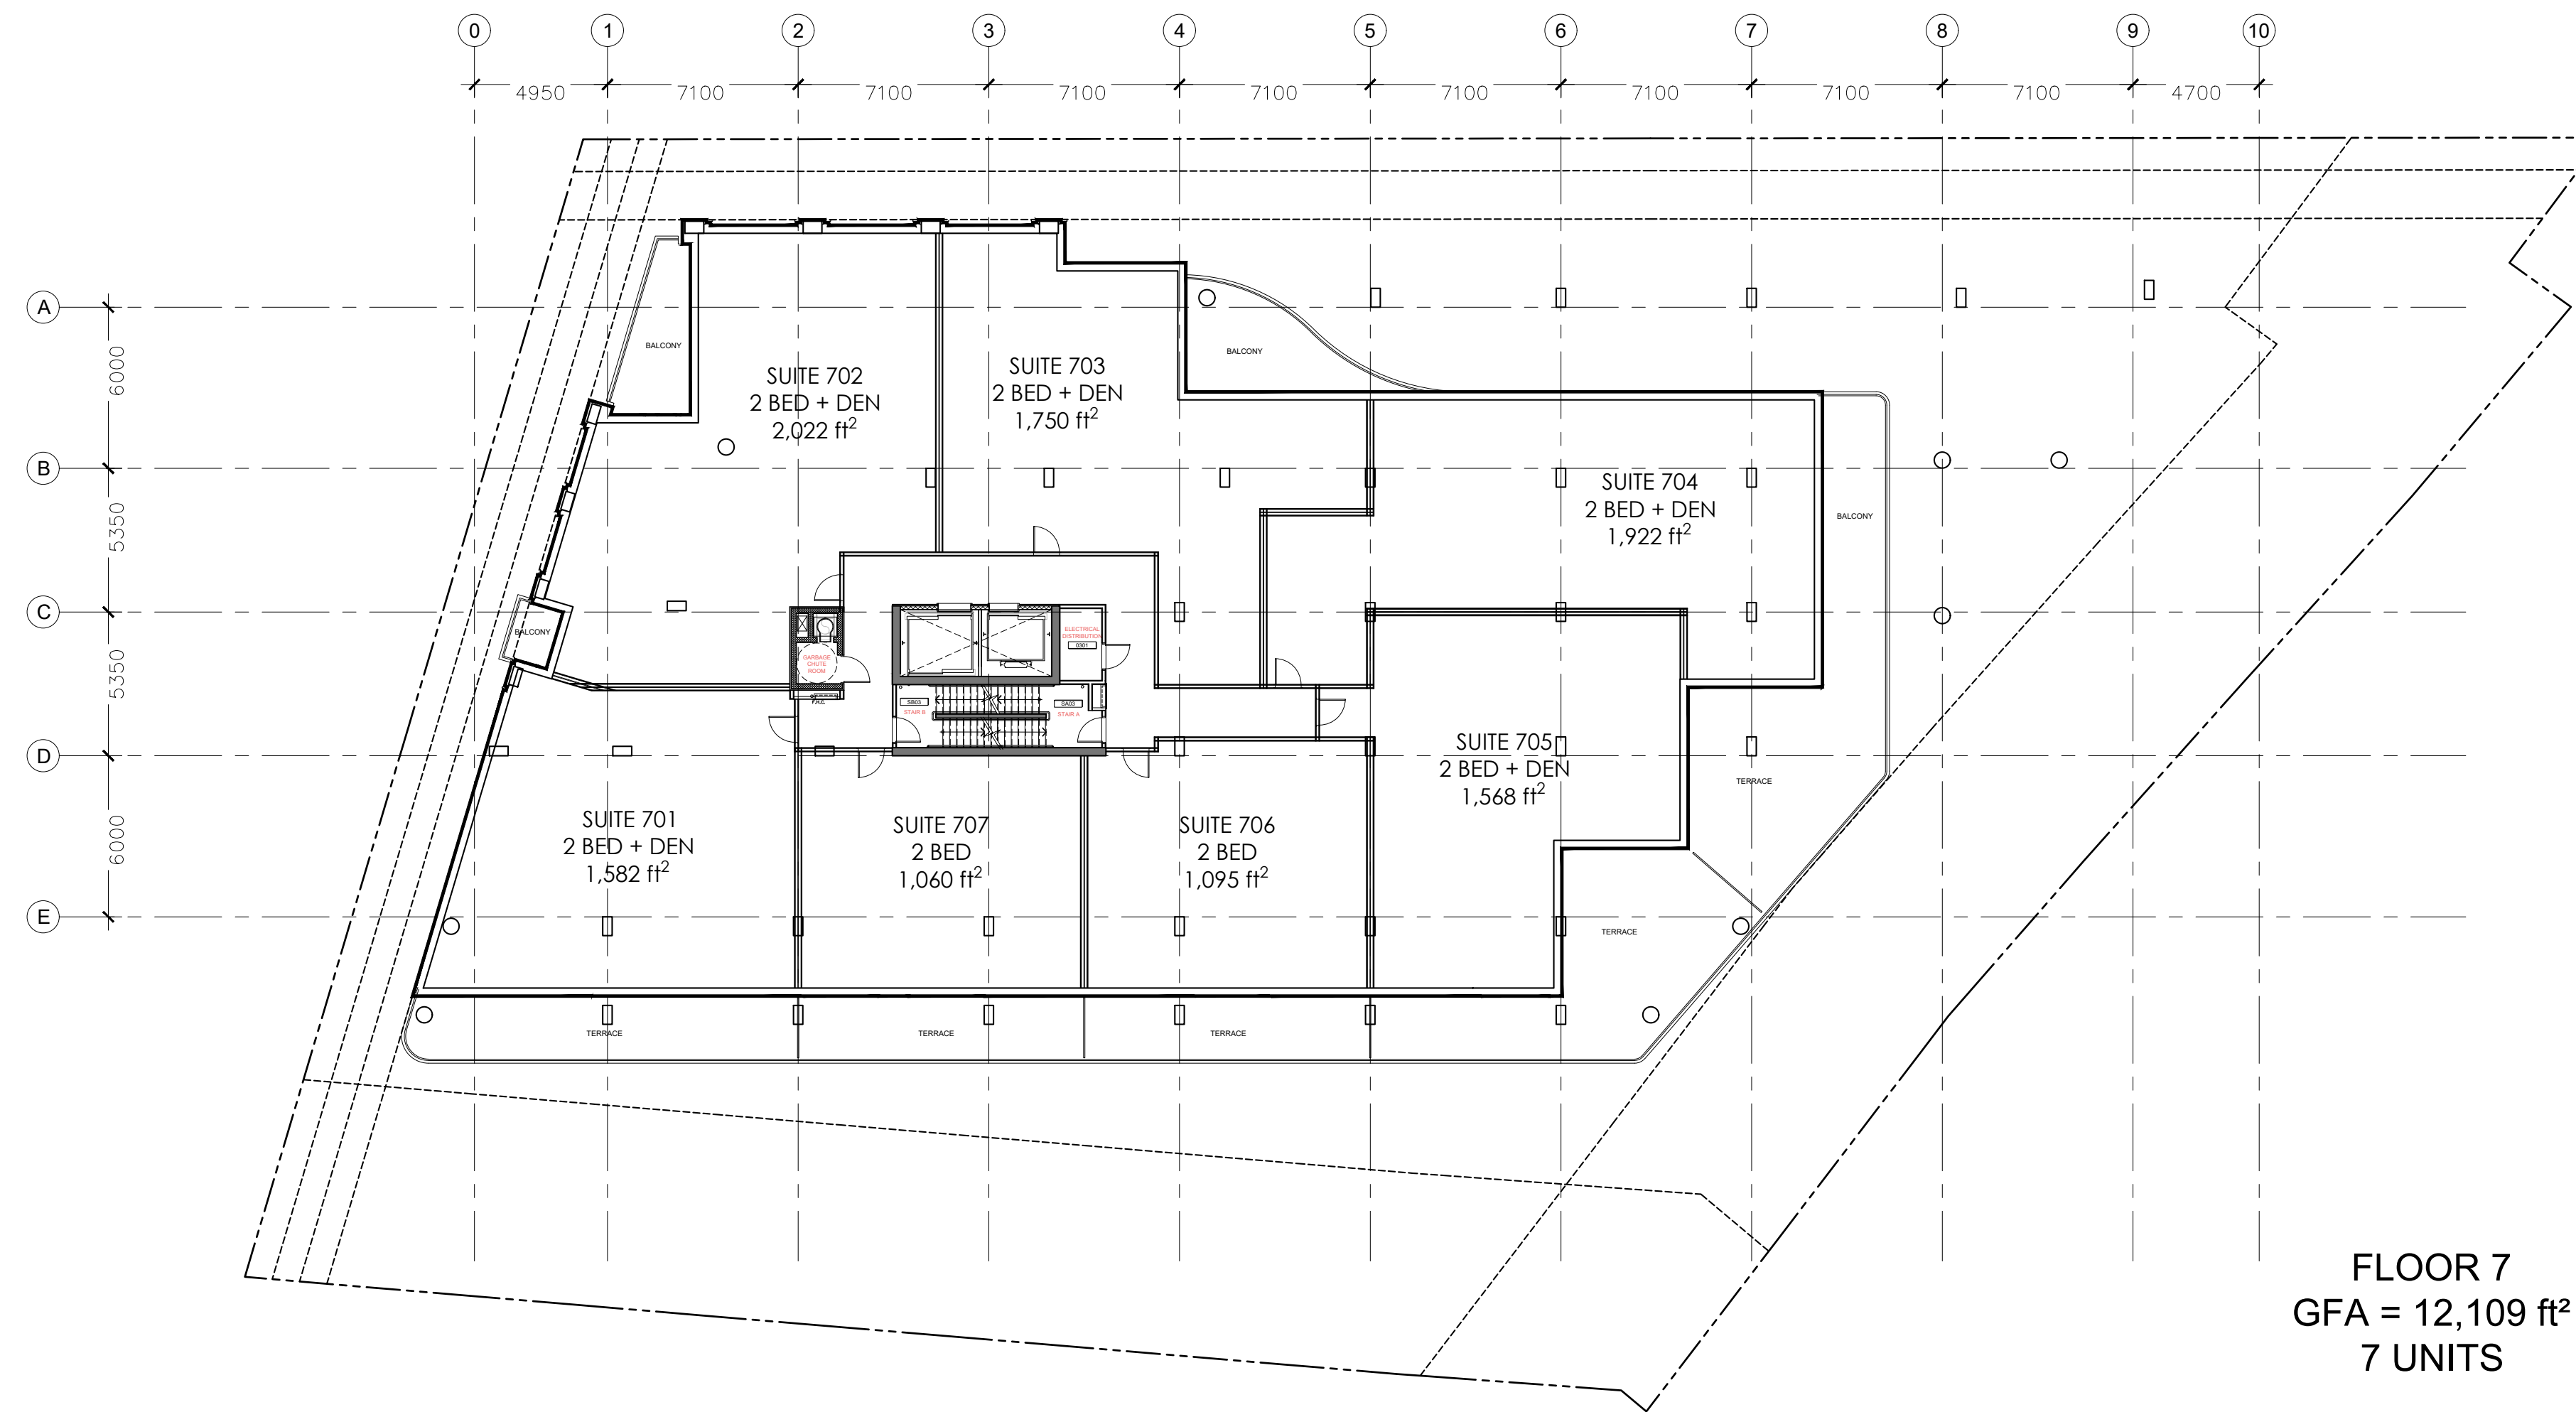

2 FLOOR PLAN LEVEL 7
A2.03 1:200

PROJECT TEAM

ARCHITECT
HOBIN ARCHITECTURE
Bobby Hobin
bhobin@hobinarc.com

David Anderson
danderson@hobinarc.com
613.238.7200 x122

OWNERSHIP
CANADIAN
NURSES
ASSOCIATION

PLANNING
J.L. RICHARDS
Tim F. Chadder
tchadder@jrichards.ca

Eric Forhan
eforhan@jrichards.ca

CIVIL
J.L. RICHARDS
Lucie Dalrymple
ldalrymple@jrichards.ca

Guy Forget
gforget@jrichards.ca

LANDSCAPE ARCHITECT
CSW
Lisa MacDonald
mactdonald@csw.ca

Sarah McInosh
mcinosh@csw.ca

TRANSPORTATION
PARSONS
Mark Baker
Mark.Baker@parsons.com

Matthew Mantle
Matthew.Mantle@parsons.com

ENVIRONMENTAL
GRADIENT WIND
Joshua Foster
joshua.foster@gradientwind.com

no.	date	revision
1	220614	ISSUED FOR SPC

It is the responsibility of the appropriate contractor to check and verify all dimensions on site and report all errors and/or omissions to the architect.

All contractors must comply with all pertinent codes and by-laws.

Do not scale drawings.

This drawing may not be used for construction until signed.

Copyright reserved.


Hobin Architecture Incorporated
63 Parnilla Street
Ottawa, Ontario
Canada K1S 3K7
T: 613-238-7200
F: 613-235-2065
Email: bhobin@hobinarc.com
hobinarc.com


HOBIN ARCHITECTURE

PROJECT/LOCATION:
50 THE DRIVEWAY

DRAWING TITLE:
FLOOR PLANS


DRAWN BY: DA	DATE: 2022-06-14	SCALE: 1:200
PROJECT: 2051		DRAWING NO.:
		A2-03
		REVISION NO.:

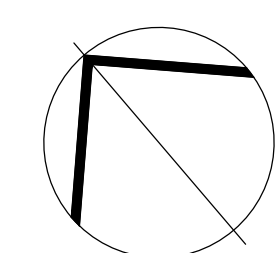

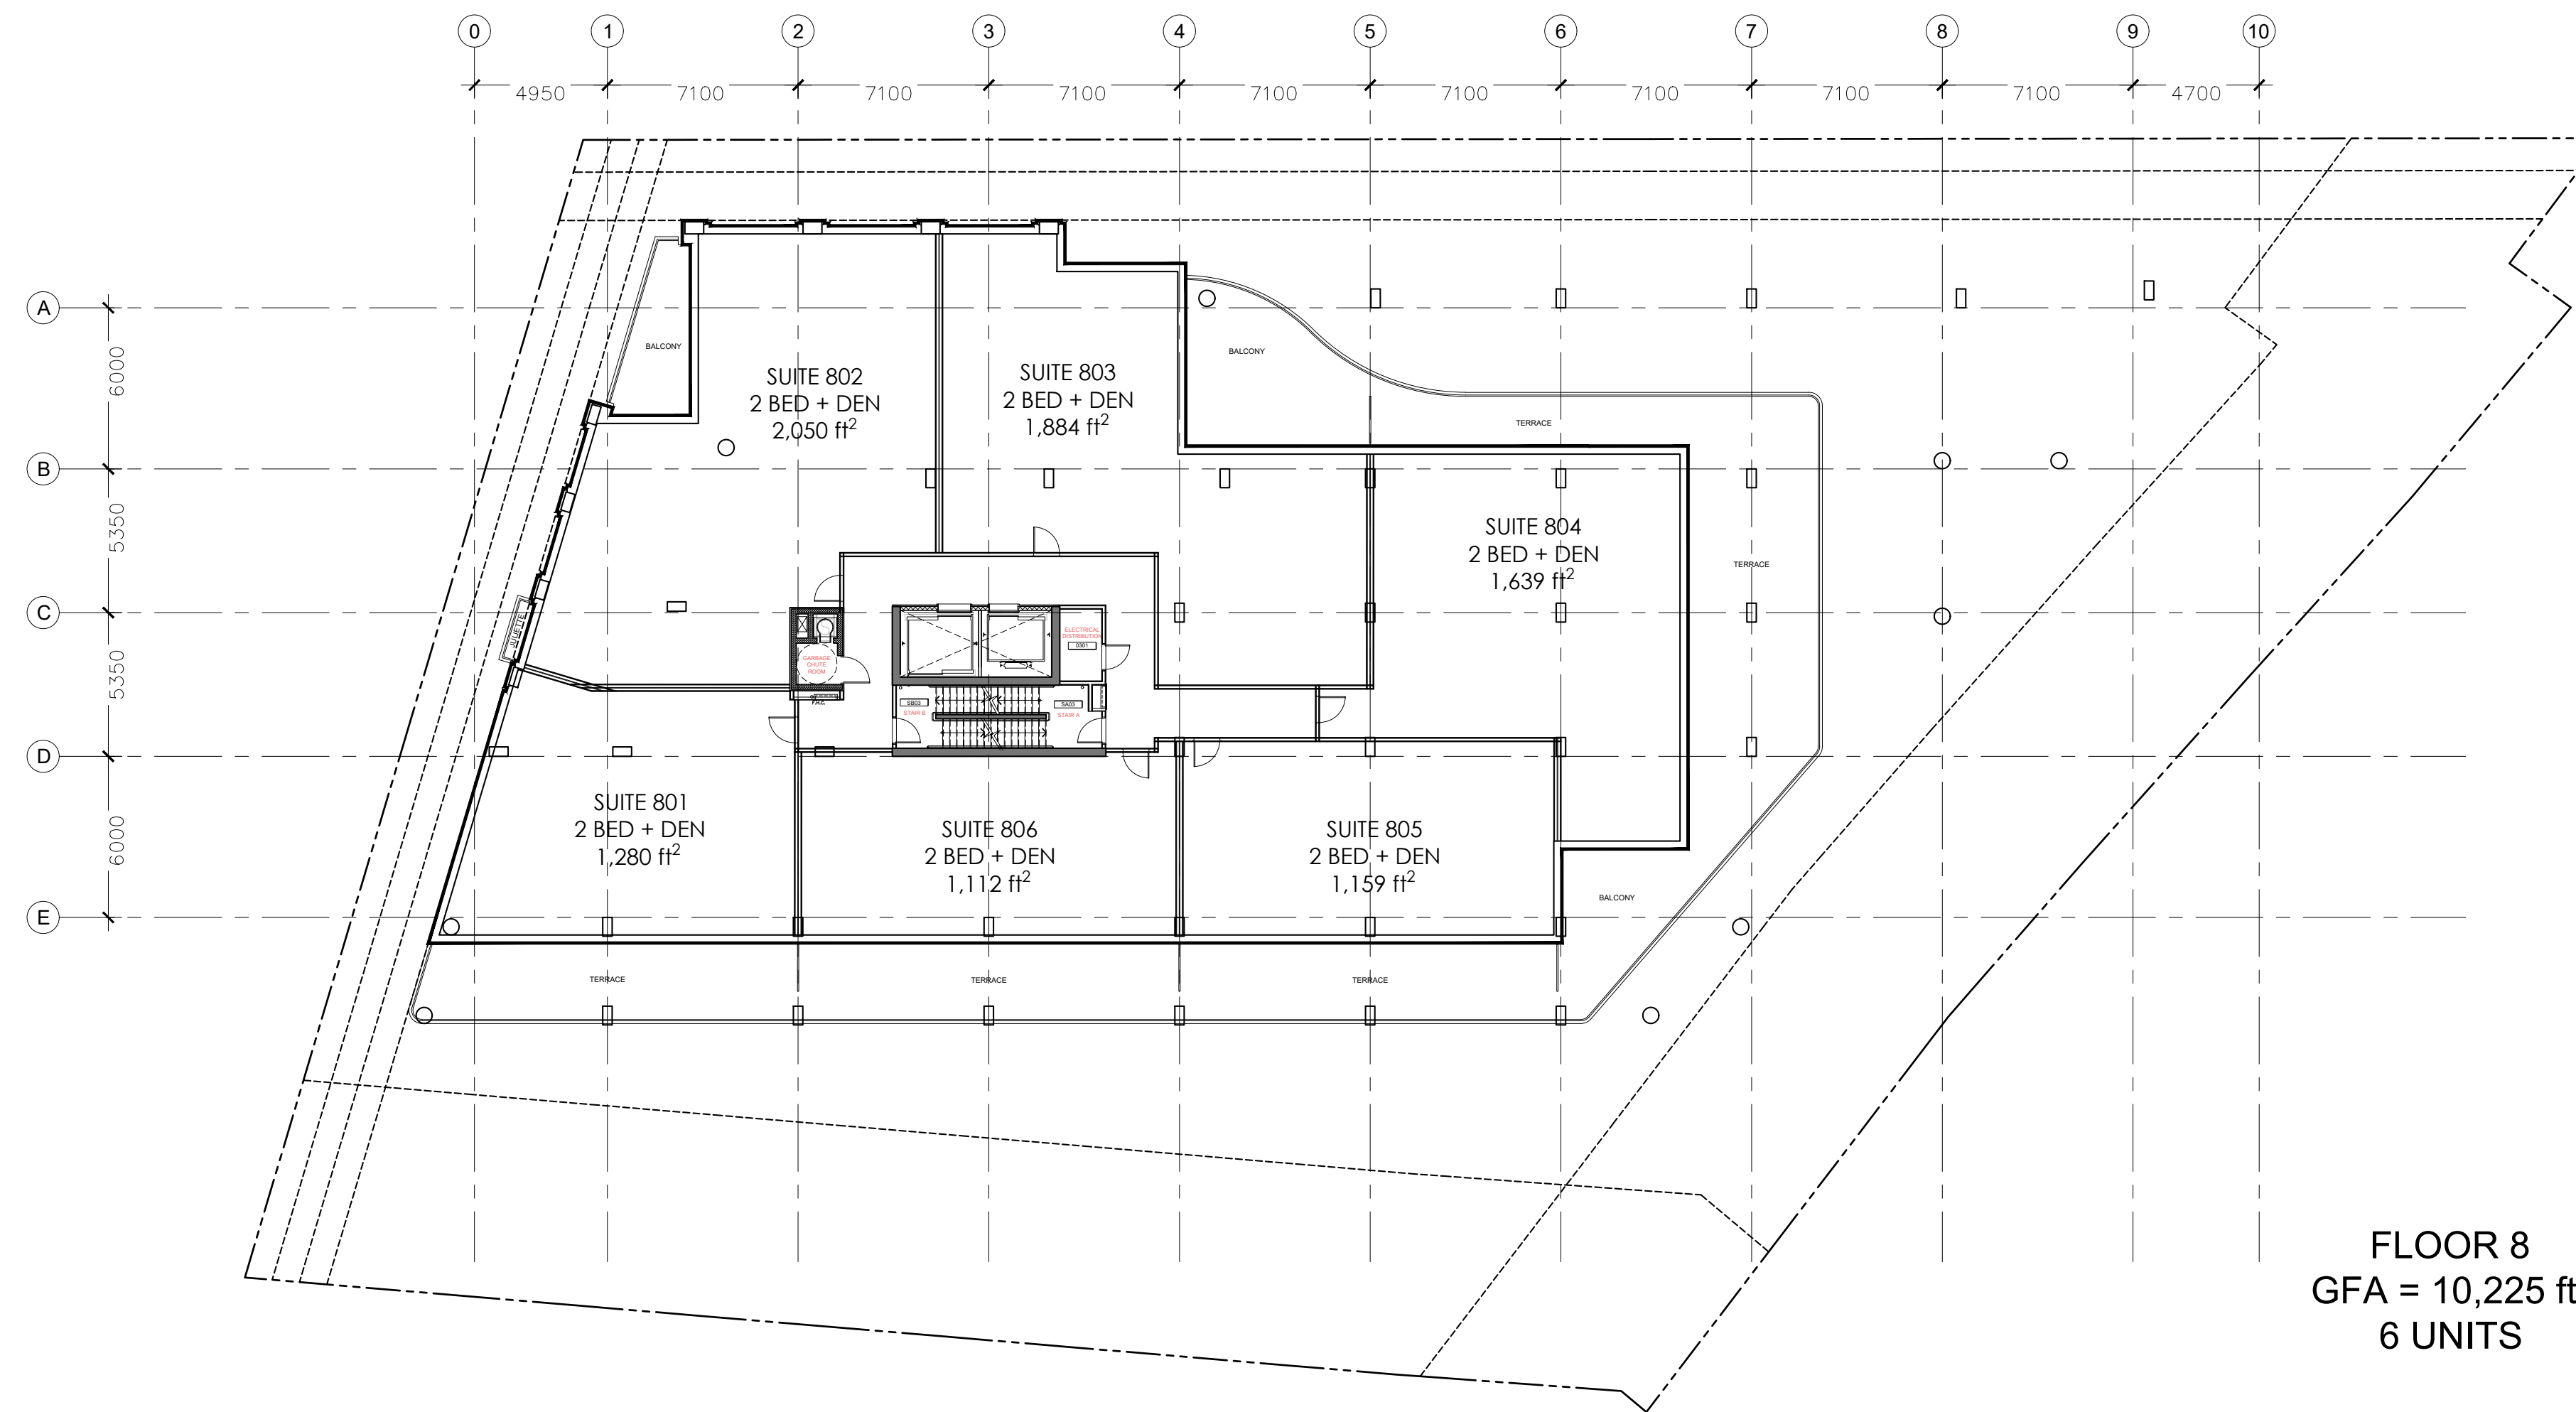

1 FLOOR PLAN LEVEL 8
A2.04 1:200

FLOOR 8
GFA = 10,225 ft²
6 UNITS

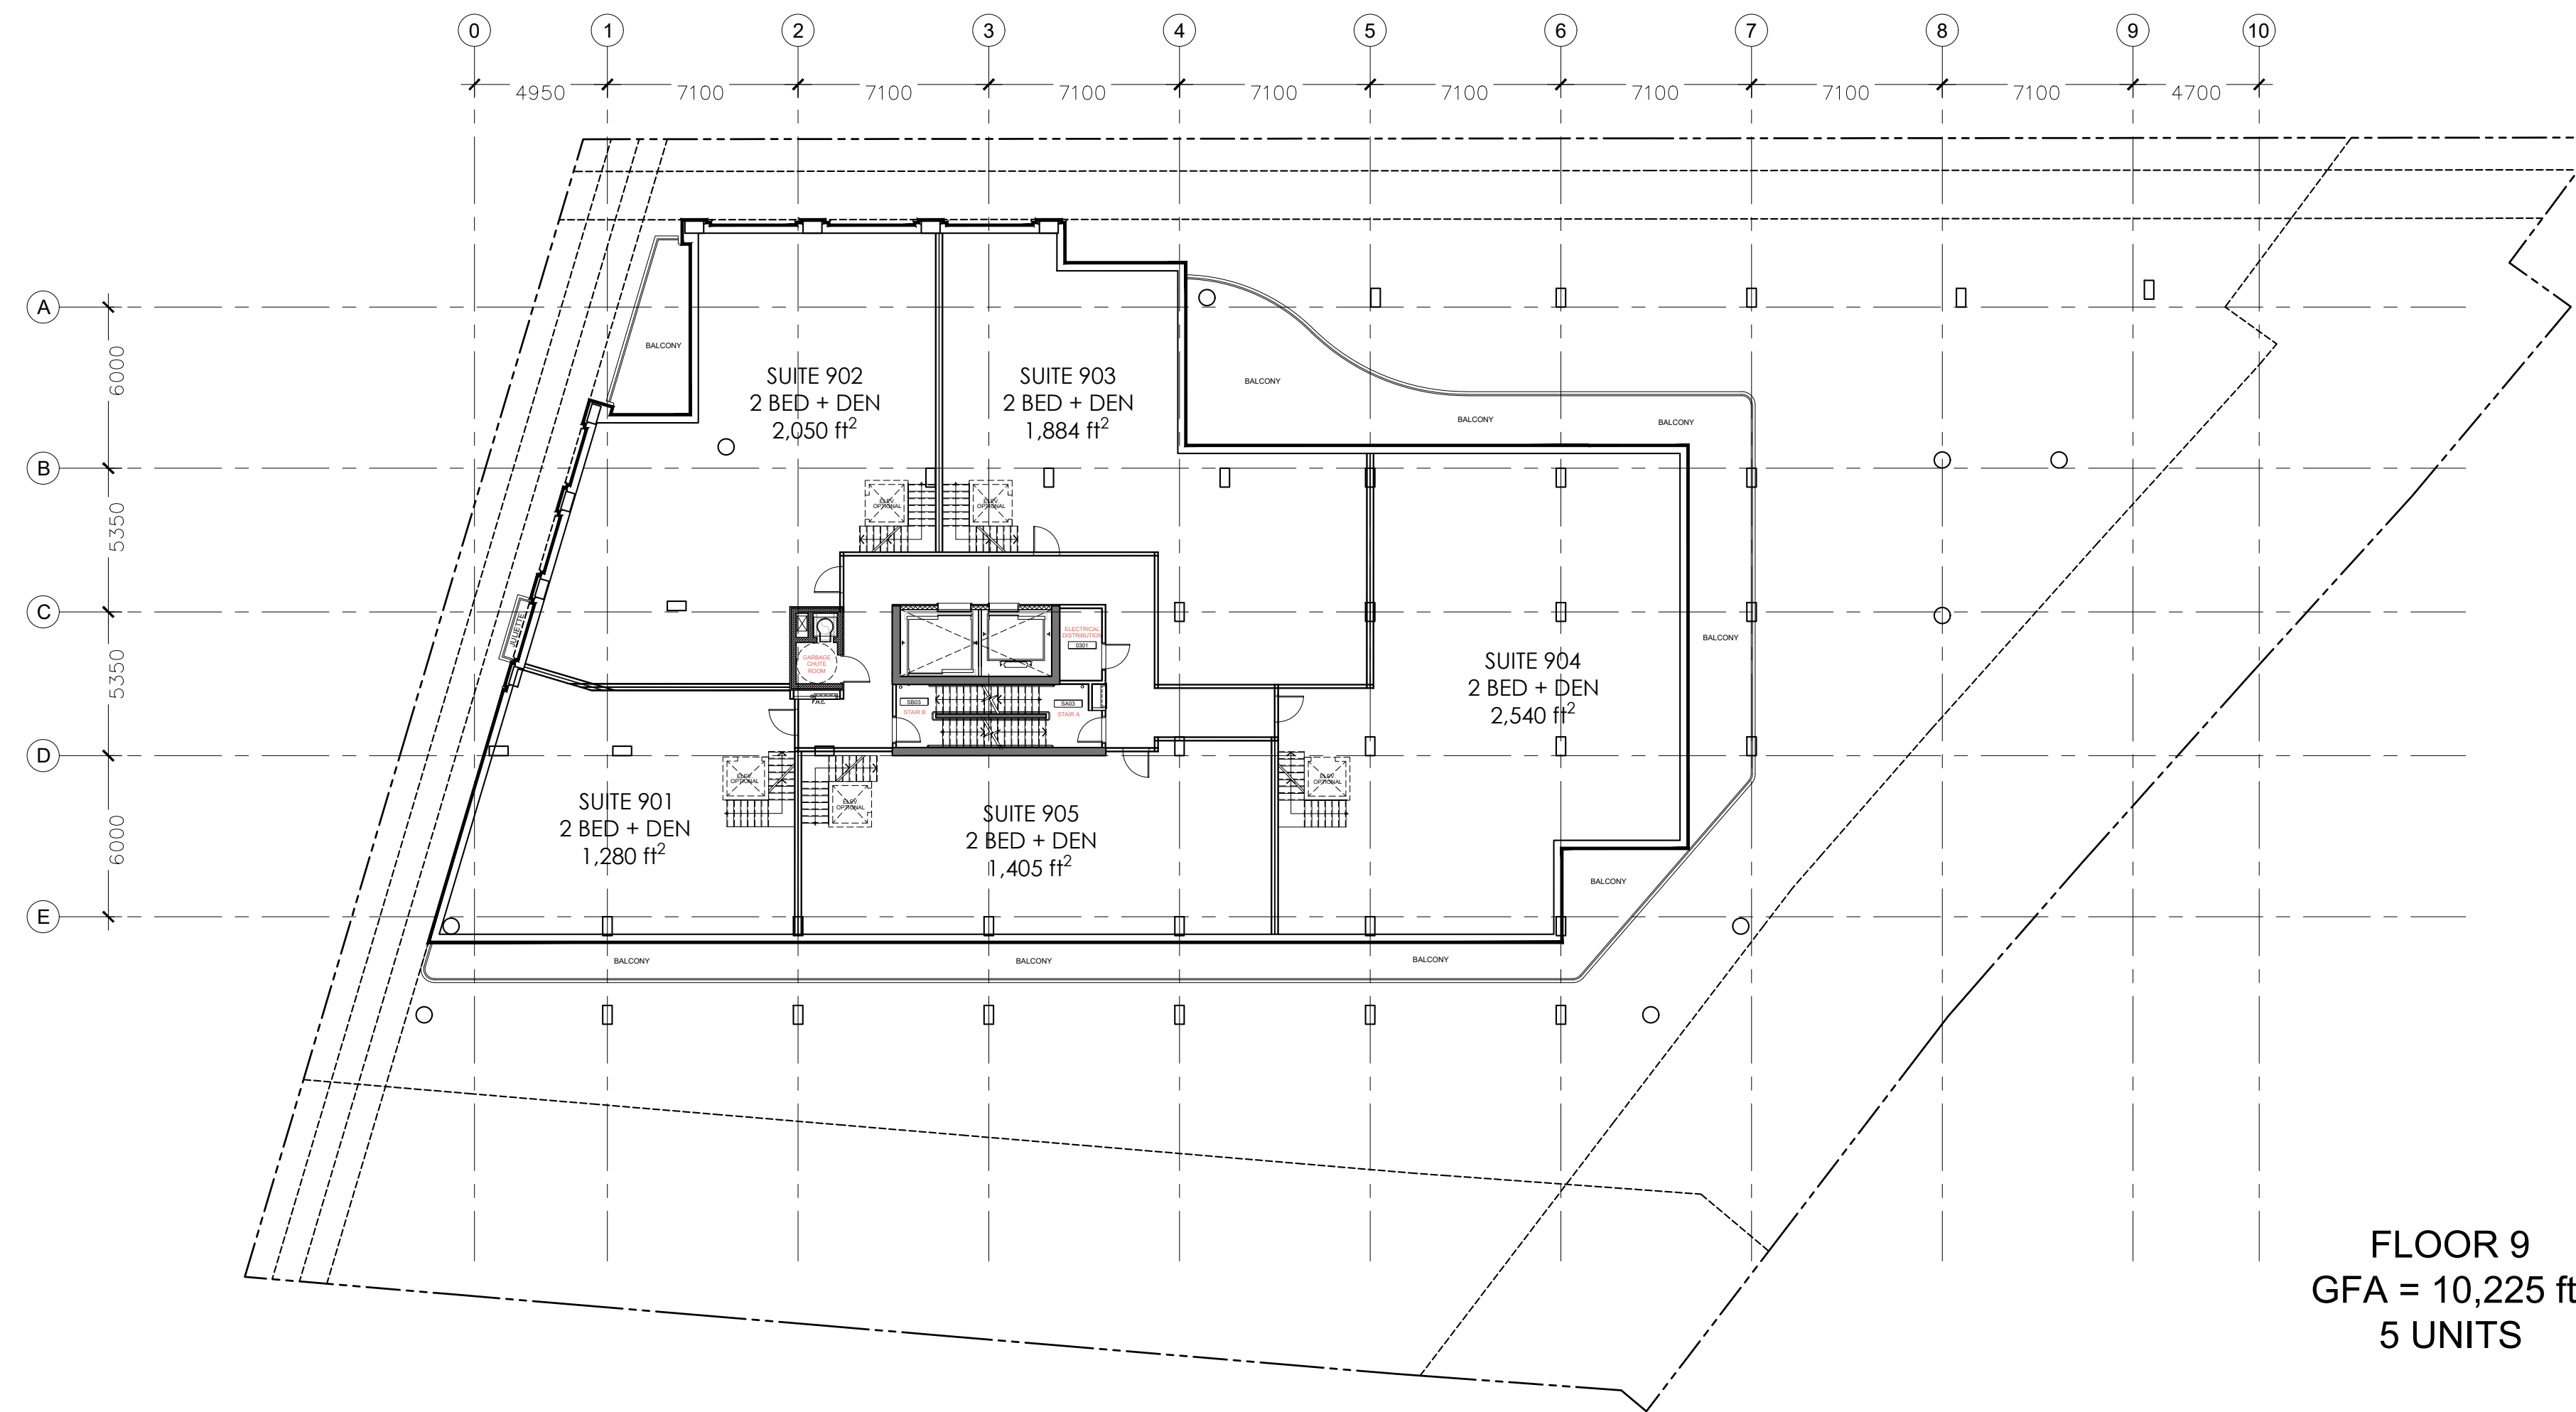

2 FLOOR PLAN LEVEL 9
A2.04 1:200

FLOOR 9
GFA = 10,225 ft²
5 UNITS

PROJECT TEAM

ARCHITECT
HOBIN ARCHITECTURE
Bobby Hobin
bhobin@hobinarc.com

David Anderson
danderson@hobinarc.com
613.238.7200 x122

OWNERSHIP
CANADIAN
NURSES
ASSOCIATION

PLANNING
J.L. RICHARDS
Tim F. Chadder
tchadder@jrichards.ca

Eric Forhan
eforhan@jrichards.ca

CIVIL
J.L. RICHARDS
Lucie Dalrymple
ldalrymple@jrichards.ca

Guy Forget
gforget@jrichards.ca

LANDSCAPE ARCHITECT
CSW
Lisa MacDonald
lmacdonald@csw.ca

Sarah McInosh
smcintosh@csw.ca

TRANSPORTATION
PARSONS
Mark Baker
Mark.Baker@parsons.com

Matthew Mantle
Matthew.Mantle@parsons.com

ENVIRONMENTAL
GRADIENT WIND
Joshua Foster
joshua.foster@gradientwind.com

1	220614	ISSUED FOR SPC
no.	date	revision

It is the responsibility of the appropriate contractor to check and verify all dimensions on site and report all errors and/or omissions to the architect.

All contractors must comply with all pertinent codes and by-laws.

Do not scale drawings.

This drawing may not be used for construction until signed.

Copyright reserved.


Hobin Architecture Incorporated
63 Pamela Street
Ottawa, Ontario
Canada K1S 3K7
T: 613-238-7200
F: 613-235-2065
Email: bhobinarc.com
hobinarc.com




HOBIN ARCHITECTURE


PROJECT/LOCATION:
50 THE DRIVEWAY

DRAWING TITLE:
FLOOR PLANS

DRAWN BY: DA	DATE: 2022-06-14	SCALE: 1:200
PROJECT: 2051		DRAWING NO.:
		A2-04
		REVISION NO.:

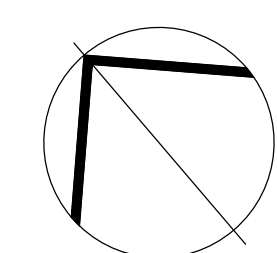


DATE PLOT
DWGNAME

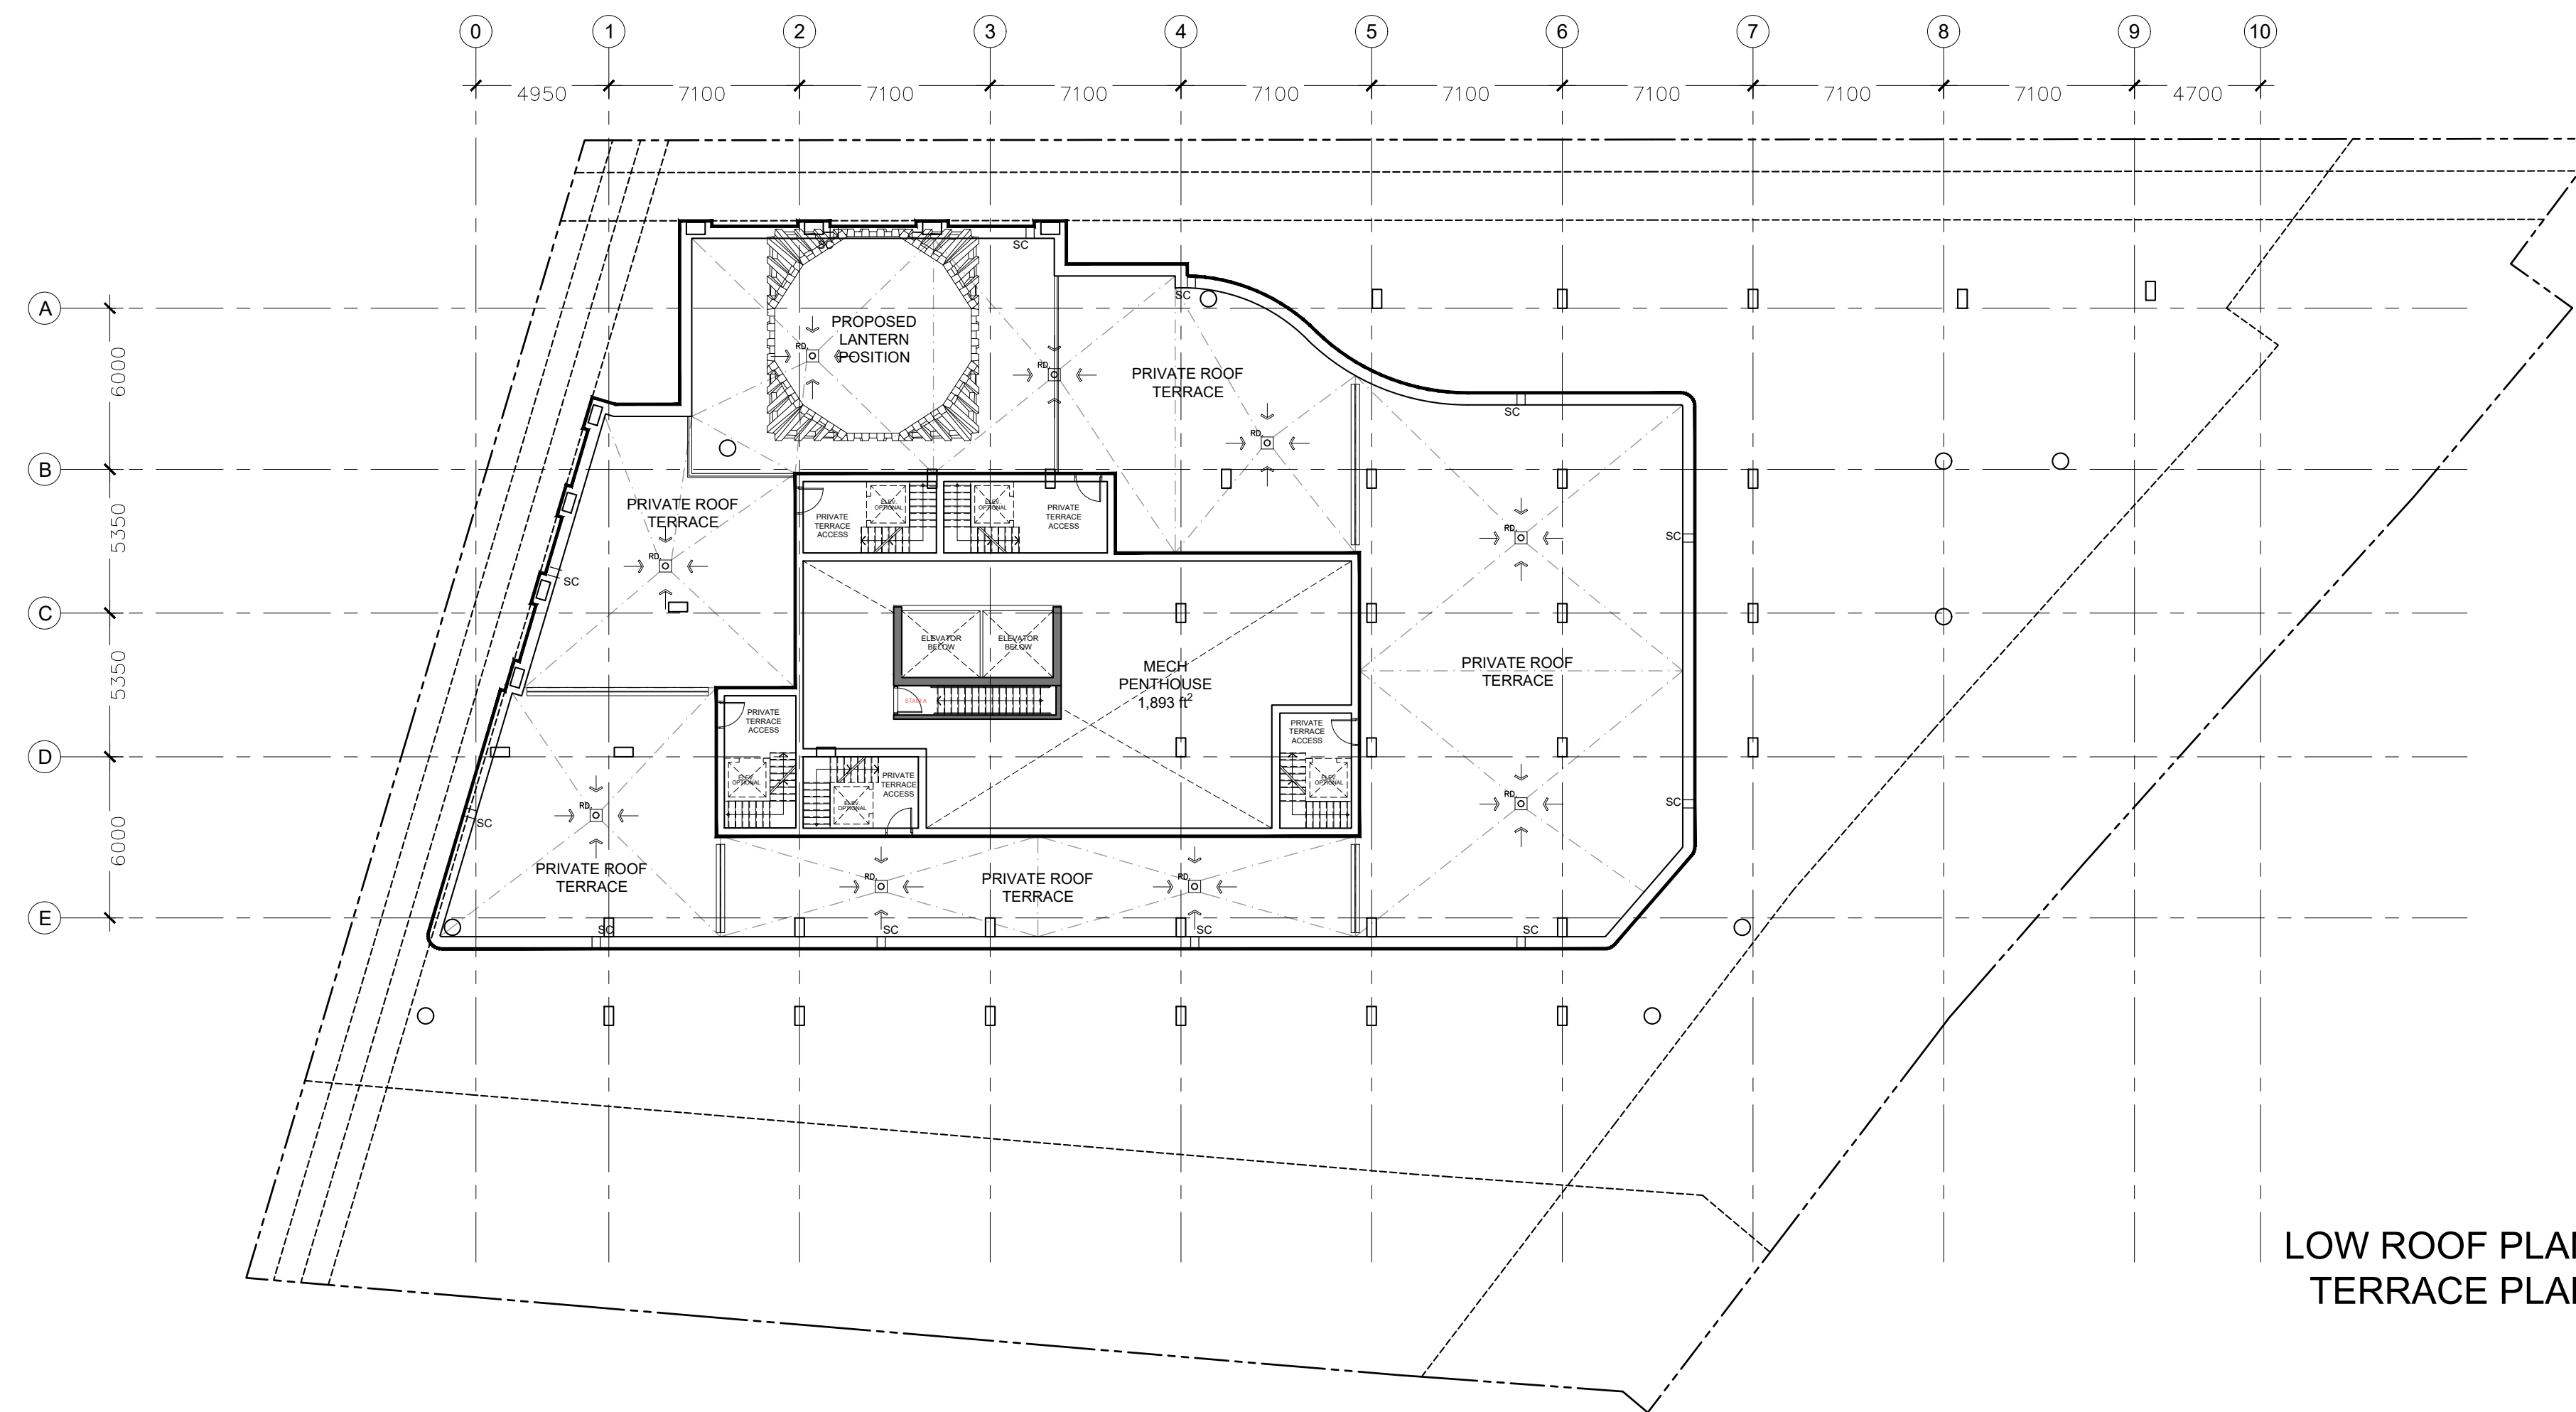

LOW ROOF PLAN /
TERRACE PLAN

1 LOW ROOF PLAN
A2.05 1 : 200

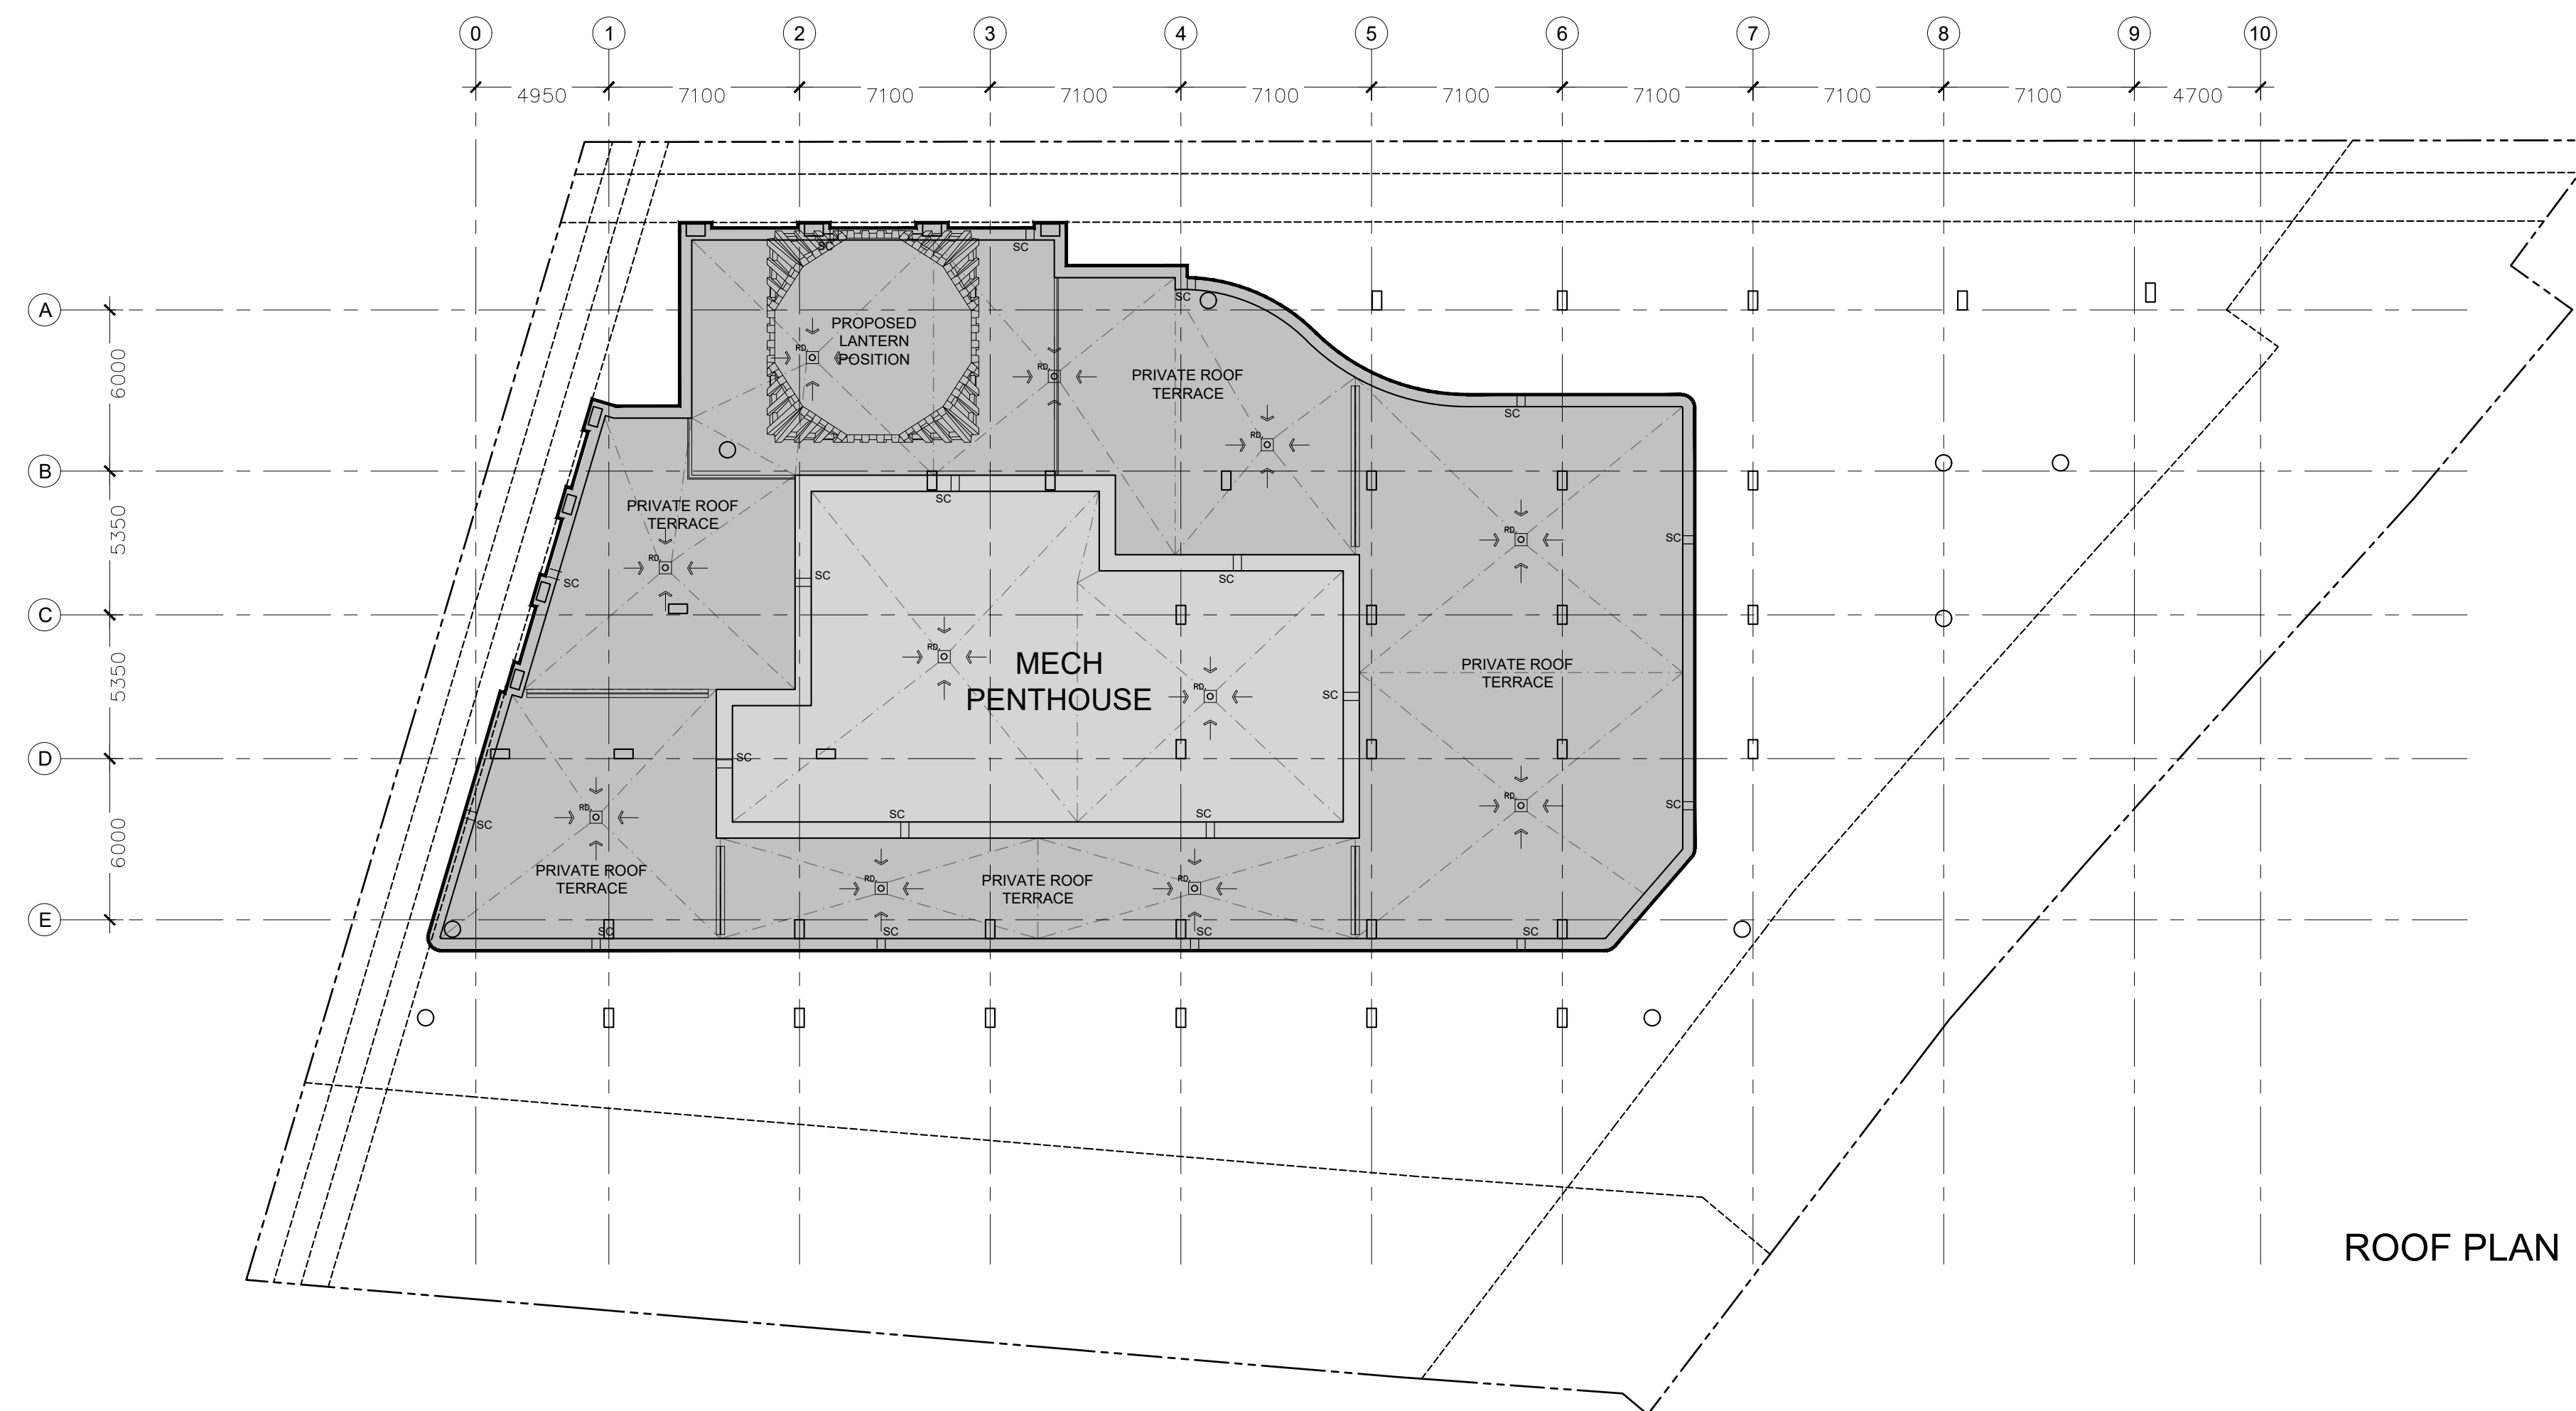

ROOF PLAN

2 ROOF PLAN
A2.05 1 : 200

PROJECT TEAM

ARCHITECT
HOBIN ARCHITECTURE
Bobby Hobin
bhobin@hobinarc.com

David Anderson
danderson@hobinarc.com
613.238.7200 x122

OWNERSHIP
CANADIAN
NURSES
ASSOCIATION

PLANNING
J.L. RICHARDS
Tim F. Chadder
tchadder@jrichards.ca

Eric Fohman
efohman@jrichards.ca

CIVIL
J.L. RICHARDS
Lucie Dalrymple
ldalrymple@jrichards.ca

Guy Forget
gforget@jrichards.ca

LANDSCAPE ARCHITECT
CSW
Lisa MacDonald
lmacdonald@csw.ca

Sarah McInosh
smcintosh@csw.ca

TRANSPORTATION
PARSONS
Mark Baker
Mark.Baker@parsons.com

Matthew Mantle
Matthew.Mantle@parsons.com

ENVIRONMENTAL
GRADIENT WIND
Joshua Foster
joshua.foster@gradientwind.com

1	220614	ISSUED FOR SPC
no.	date	revision

It is the responsibility of the appropriate contractor to check and verify all dimensions on site and report all errors and/or omissions to the architect.

All contractors must comply with all pertinent codes and by-laws.

Do not scale drawings.

This drawing may not be used for construction until signed.

Copyright reserved.

Hobin Architecture Incorporated
63 Pamela Street
Ottawa, Ontario
Canada K1S 3K7
T: 613-238-7200
F: 613-235-2065
E: email@hobinarc.com
hobinarc.com

HOBIN ARCHITECTURE

PROJECT/LOCATION:
50 THE DRIVEWAY

DRAWING TITLE:
FLOOR PLANS

DRAWN BY: DA	DATE: 2022-06-14	SCALE: 1:200
PROJECT: 2051		DRAWING NO.:
		A2-05
REVISION NO.:		

