


5m  
0m

25m

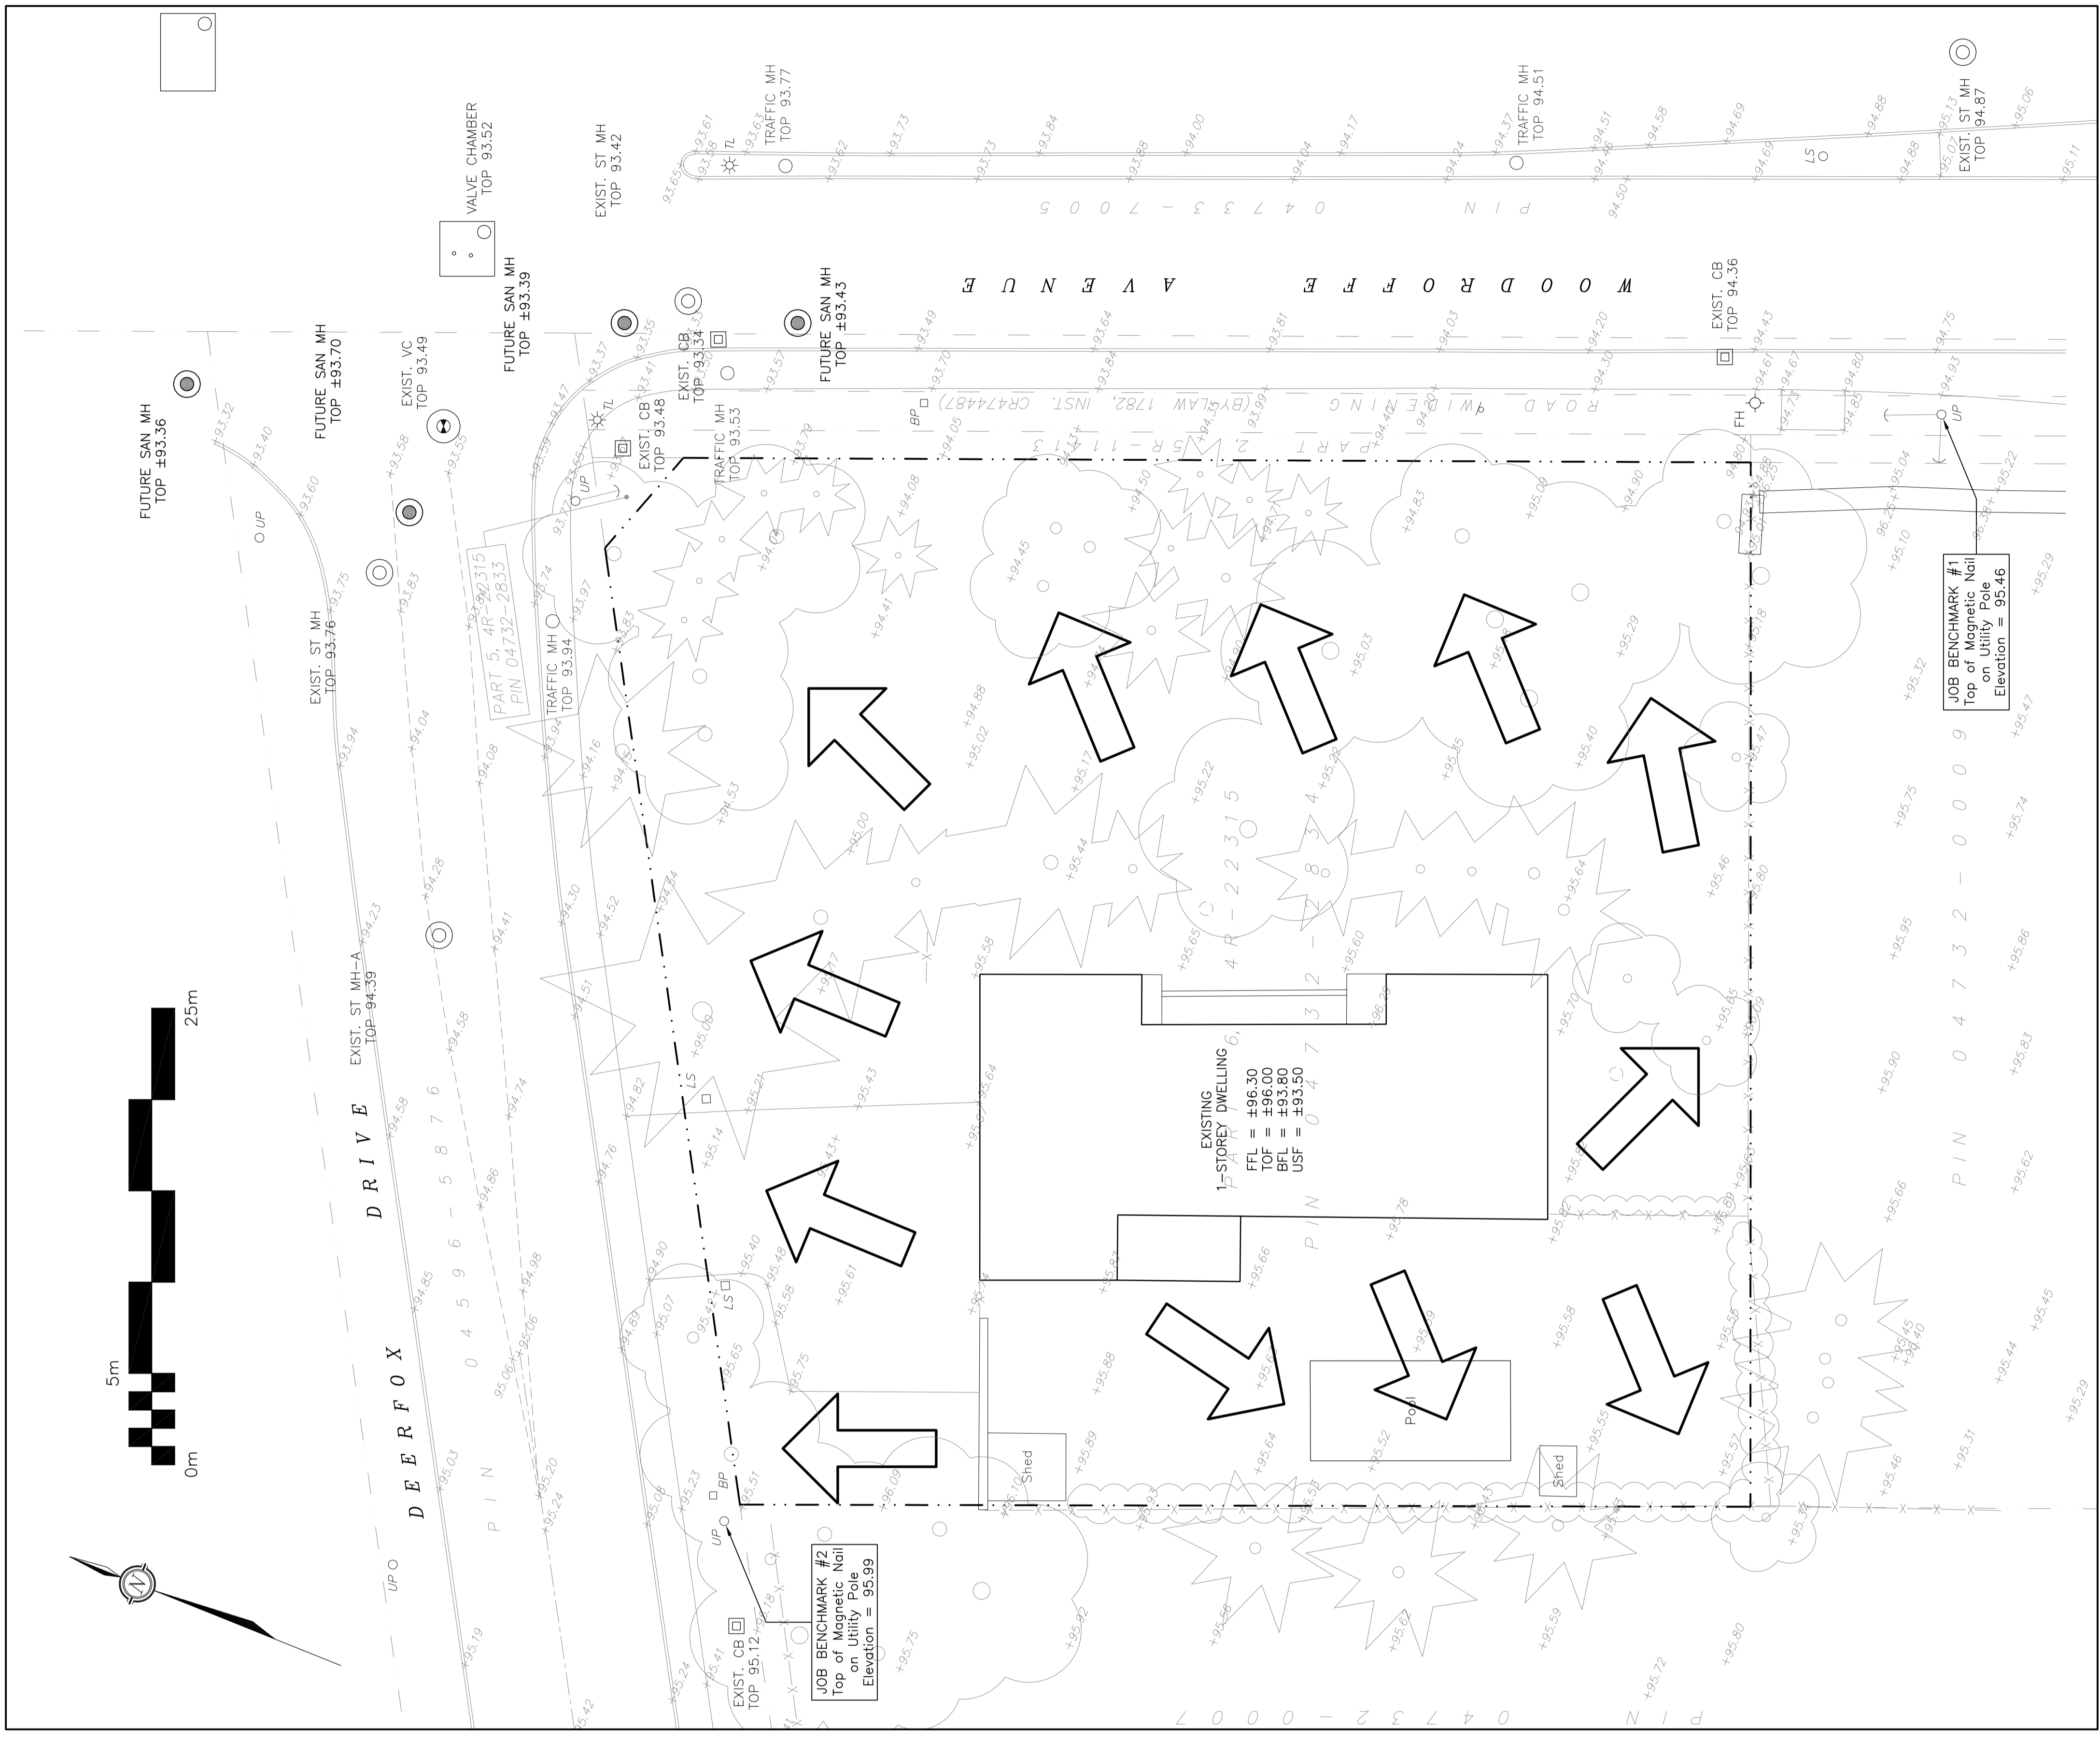

JOB BENCHMARK #2  
Top of Magnetic Nail  
on Utility Pole  
Elevation = 95.99

JOB BENCHMARK #1  
Top of Magnetic Nail  
on Utility Pole  
Elevation = 95.46

KEY PLAN



No.	DATE	REVISION
2	JUN 2-22	ISSUED FOR APPROVAL
1	MAY 16-22	ISSUED FOR COORDINATION

**D. B. GRAY ENGINEERING INC.**  
Professional Engineering Firm  
700 Long Point Circle  
Ottawa, Ontario  
d.gray@dbgrayengineering.com

Project  
**EXHALO SPA**  
3150 WOODROFFE AVENUE  
OTTAWA, ONTARIO

Drawing Title  
**PRE-DEVELOPMENT  
DRAINAGE PLAN**

Engineer's Seal  
D.B. GRAY  
17016502  
JUN 2-22  
PROFESSIONAL ENGINEER  
ORDINARY MEMBER  
ENGINEERING REGISTRY OF ONTARIO

Drawn: D.B.G.  
H. Scale: 1:200  
V. Scale  
Date: MAR 21-22  
Job No.: 22017

Drawing No.  
**C-6**  
of 7

NOT VALID UNLESS  
SIGNED & DATED