


3 EAST ELEVATION
A110 1:50

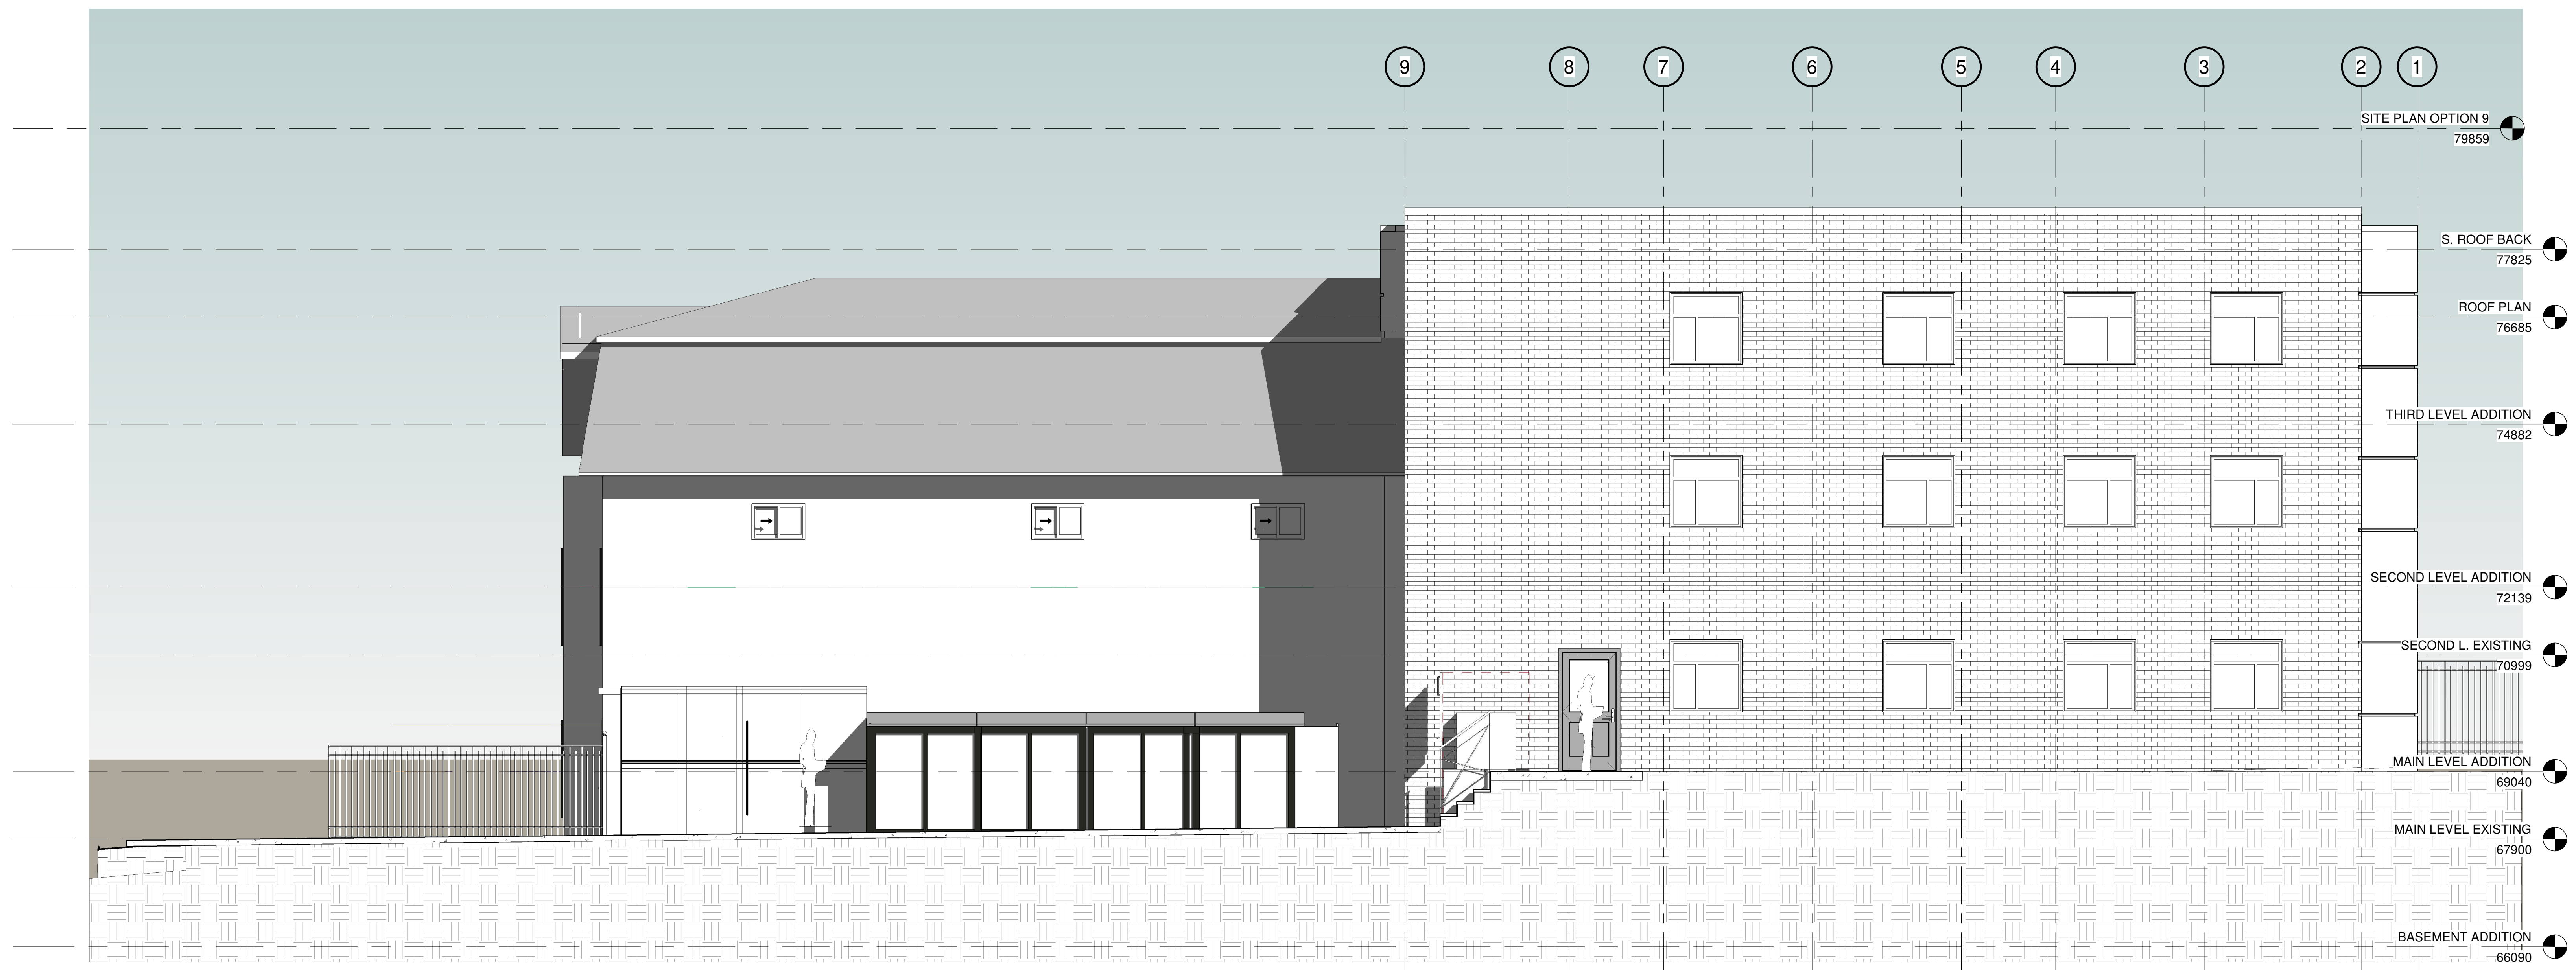

1 SOUTH ELEVATION
A110 1:50

KEY PLAN



PROJECT

ALL CONTRACTORS TO VERIFY ALL DIMENSIONS ON SITE AND TO REPORT ALL ERRORS AND/OR OMISSIONS TO THE ARCHITECT.

ALL CONTRACTORS MUST COMPLY WITH ALL CODES AND BYLAWS AND OTHER AUTHORITIES HAVING JURISDICTION OVER THE WORK.

DO NOT SCALE DRAWINGS.

THIS DRAWING MAY NOT BE USED FOR CONSTRUCTION UNTIL SIGNED BY THE ARCHITECT.

COPYRIGHT RESERVED.

#	Description	Date
1	ISSUED FOR REVIEW	20220516

WOODMAN ARCHITECT
ASSOCIATES LTD.

4 BEECHWOOD, SUITE 201 OTTAWA, ONTARIO, CANADA K1L 8J9
TEL: 613 228 9850 • FAX: 613 228 9848 • mail@woodmanarchitect.com


CONSULTANTS:
STRUCTURAL —
MECHANICAL —
CIVIL —
ELECTRICAL —
LANDSCAPING —

PROJECT


146-170 OSGOOD

DRAWING:
EAST / SOUTH ELEVATION

DATE	2023-08-08 3:01:38 PM	DWG. NO.	2201
SCALE	1:50	DRAWING BY	
DRAWN BY	Autour	A110	#18783
CHECKED BY	Vérificateur		

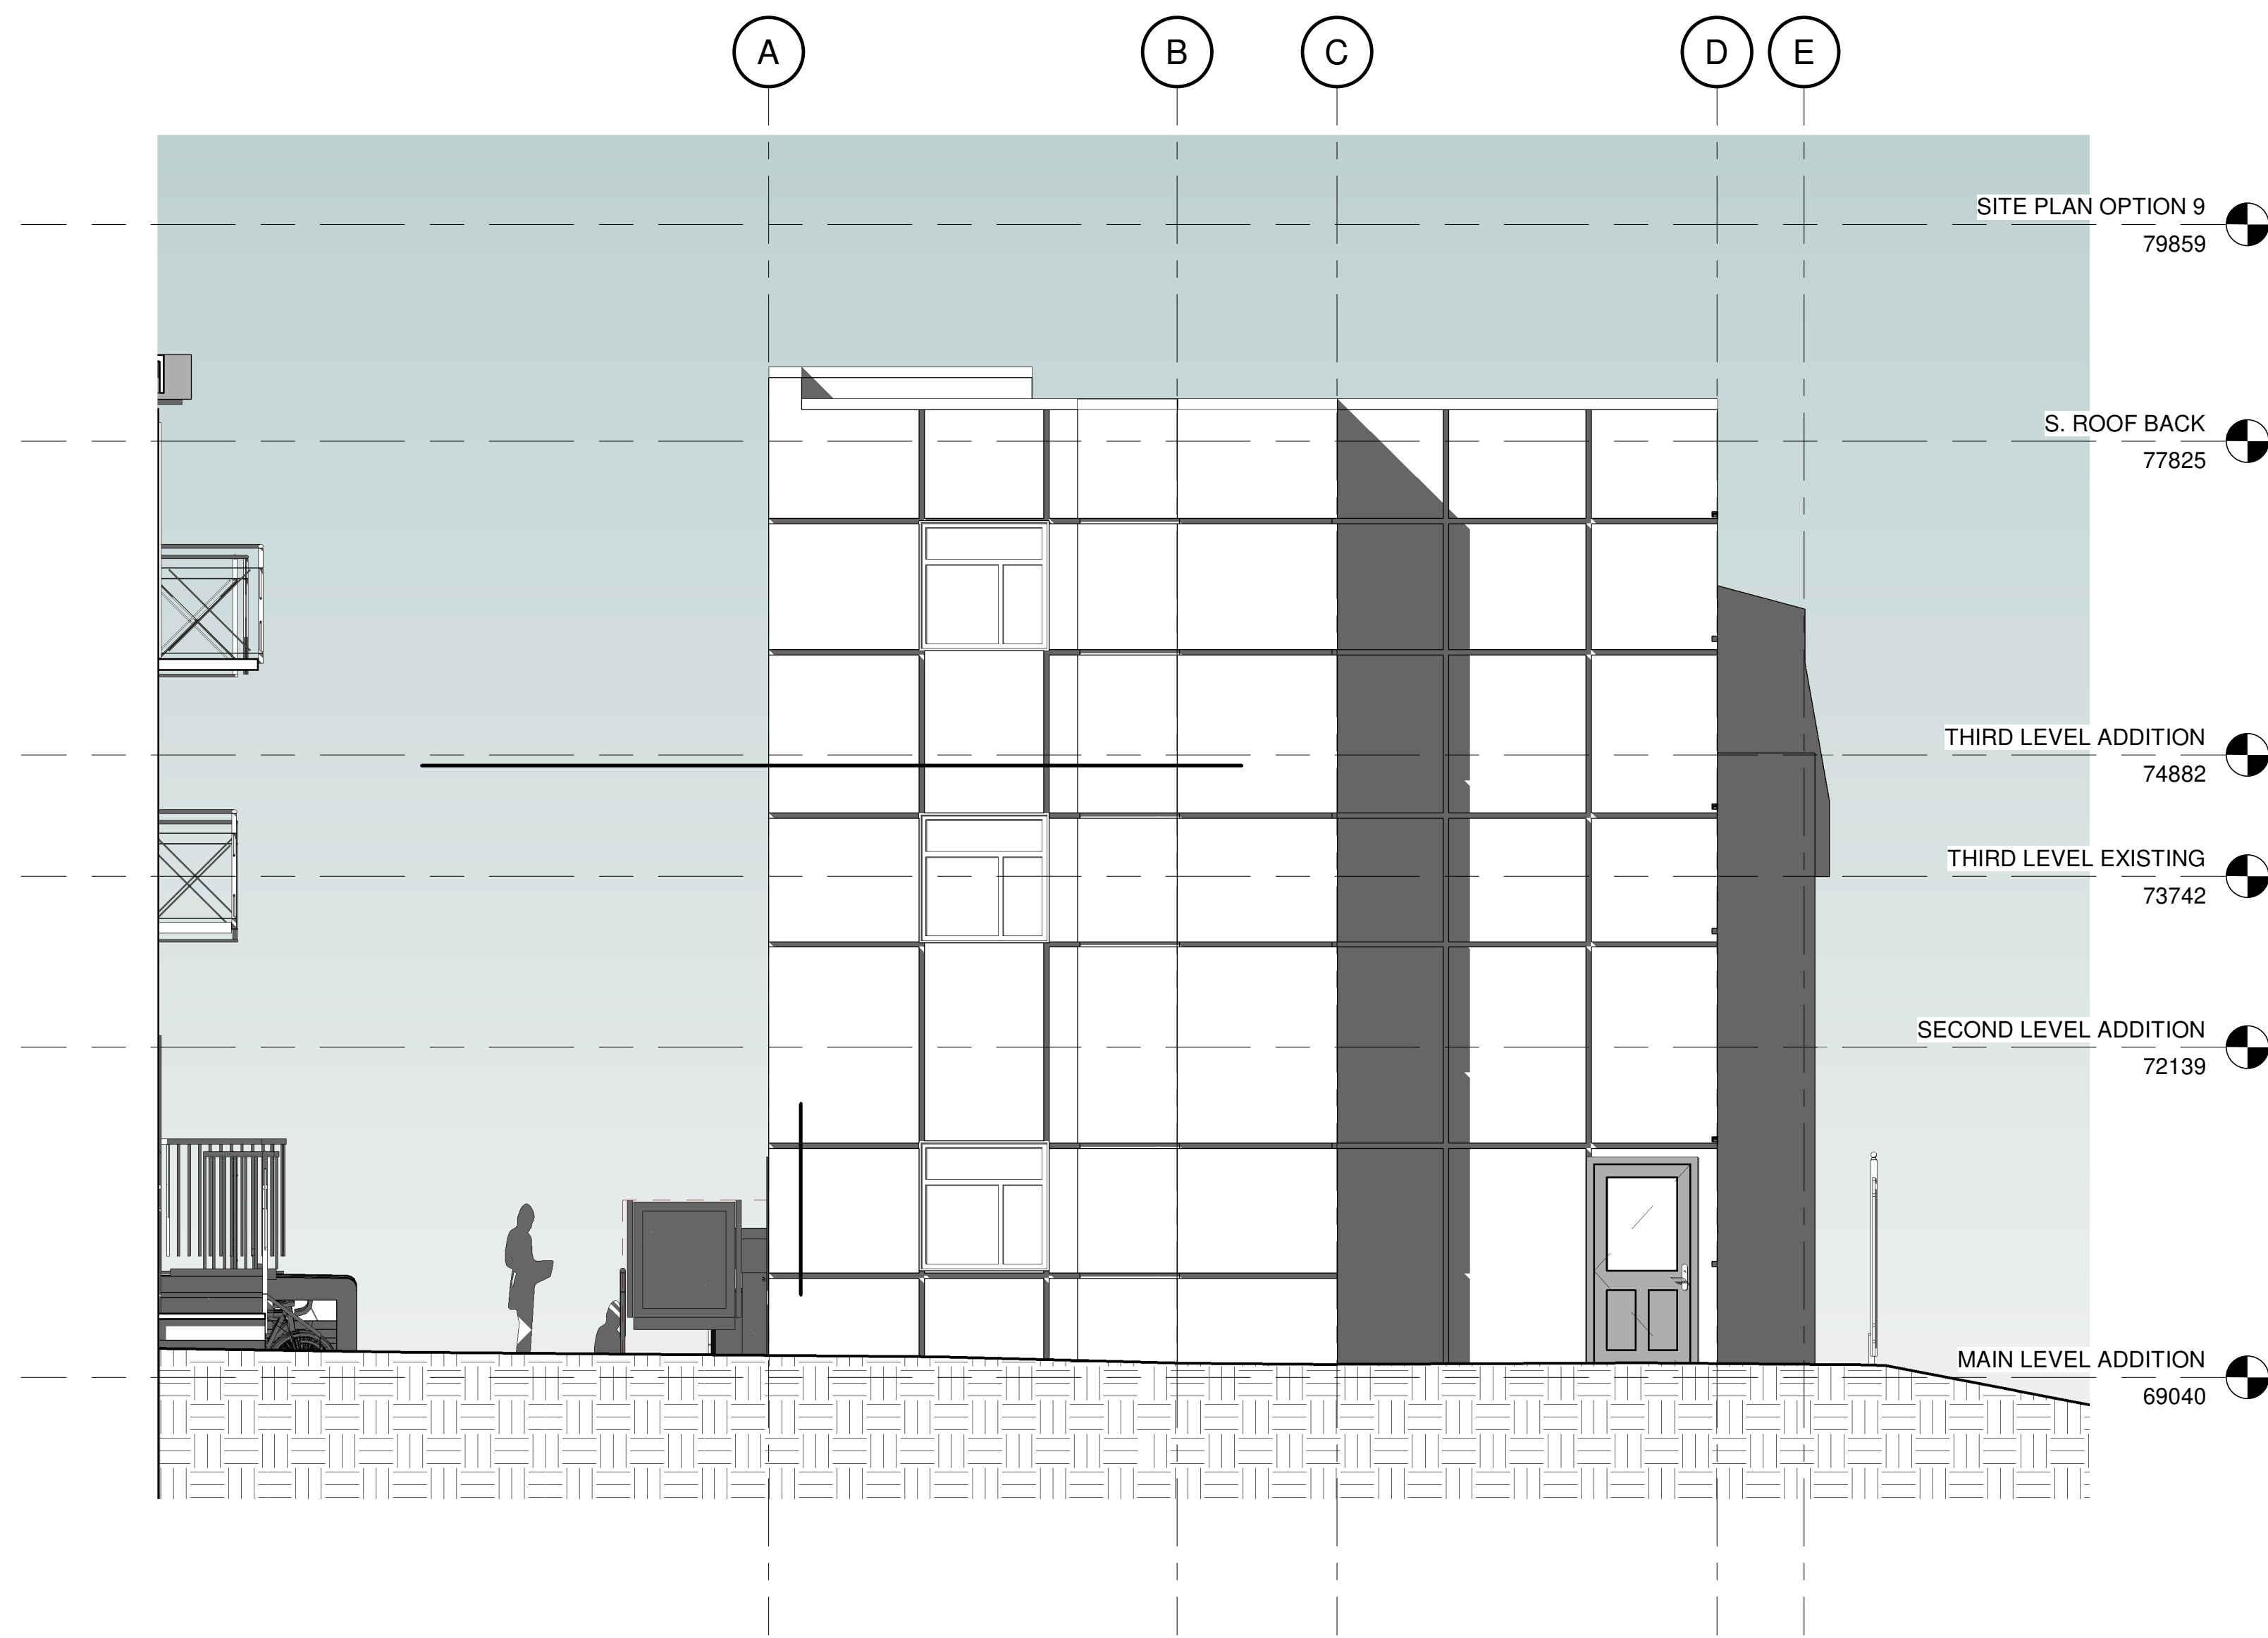


2 WEST ELEVATION
A111 1:50

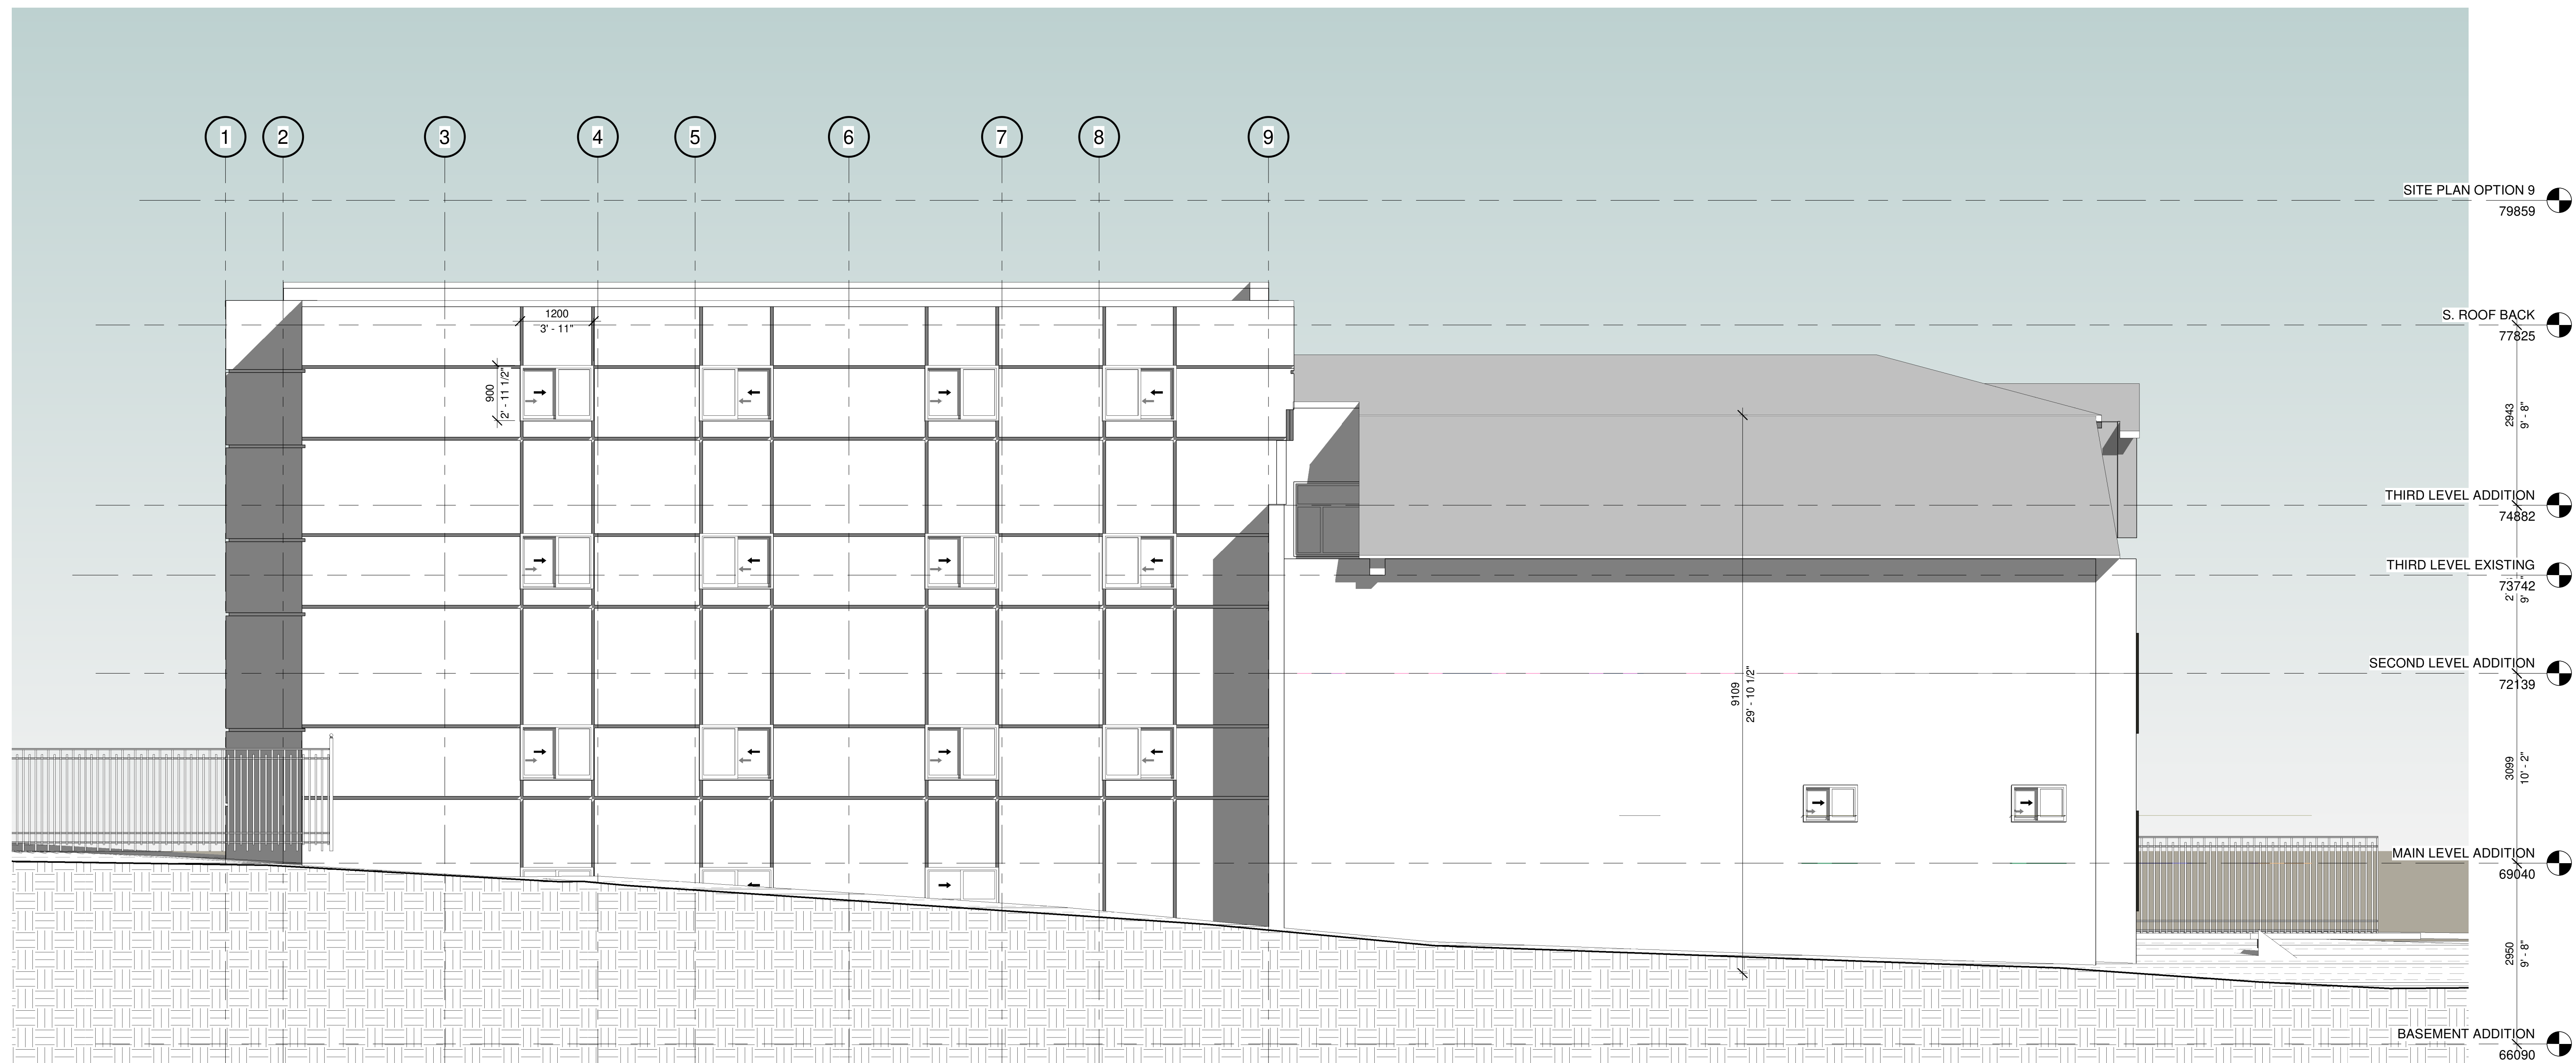

1 NORTH ELEVATION
A111 1:50

KEY PLAN

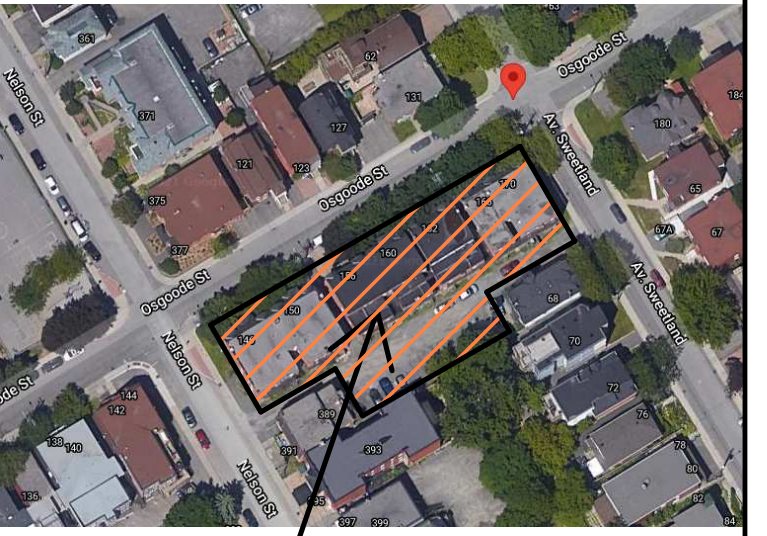

PROJECT

ALL CONTRACTORS TO VERIFY ALL DIMENSIONS ON SITE AND TO REPORT ALL ERRORS AND/OR OMISSIONS TO THE ARCHITECT.
ALL CONTRACTORS MUST COMPLY WITH ALL CODES AND BYLAWS AND OTHER AUTHORITIES HAVING JURISDICTION OVER THE WORK.
DO NOT SCALE DRAWINGS.
THIS DRAWING MAY NOT BE USED FOR CONSTRUCTION UNTIL SIGNED BY THE ARCHITECT.
COPYRIGHT RESERVED.

#	Description	Date
1	ISSUED FOR REVIEW	20220516

WOODMAN ARCHITECT
ASSOCIATES LTD.

4 BEECHWOOD, SUITE 201 OTTAWA, ONTARIO, CANADA K1L 8L9
TEL: 613 228 9850 • FAX 613 228 9848 • mail@woodmanarchitect.com

- CONSULTANTS:
- STRUCTURAL —
 - MECHANICAL —
 - CIVIL —
 - ELECTRICAL —
 - LANDSCAPING —

PROJECT

146-170 OSGOOD

DRAWING:

WEST / NORTH ELEVATION

DATE	2023-08-08 3:01:53 PM	DWG. NO.	2201
SCALE	1:50	DRAWING NO.	
DRAWN BY	Auteur		
CHECKED BY	Vérificateur		

A111