



WINDOW SIZES AND LOCATION MAY VARY


1906sf

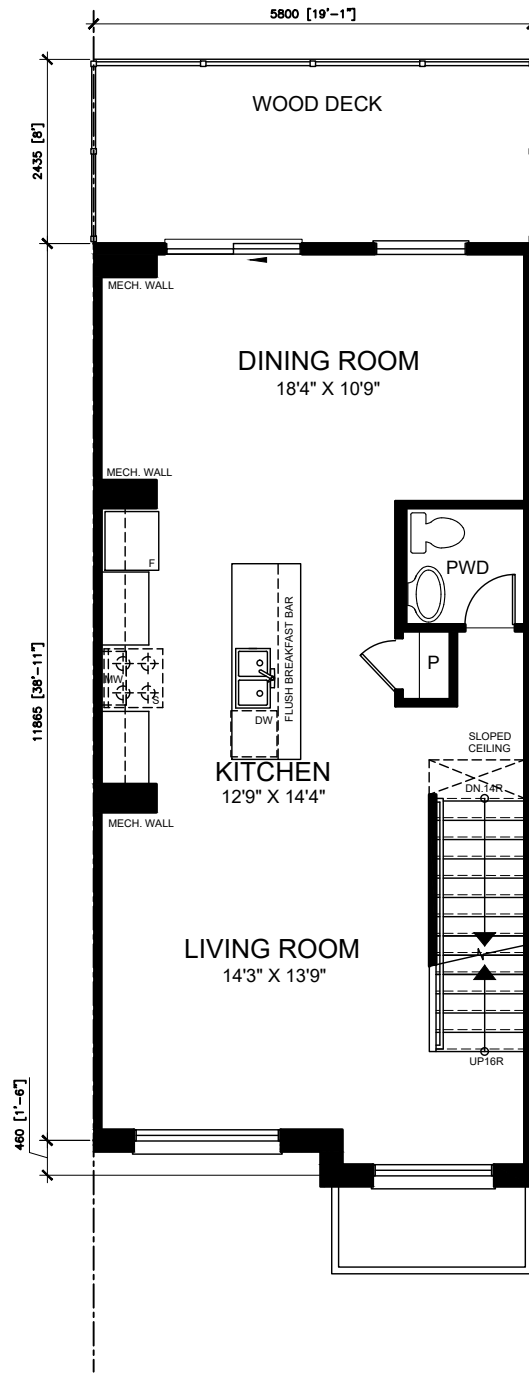

INT. SECOND FLOOR PLAN
ELEVATION 'A' & 'B'
GRANVILLE
764sf (70.97sm)

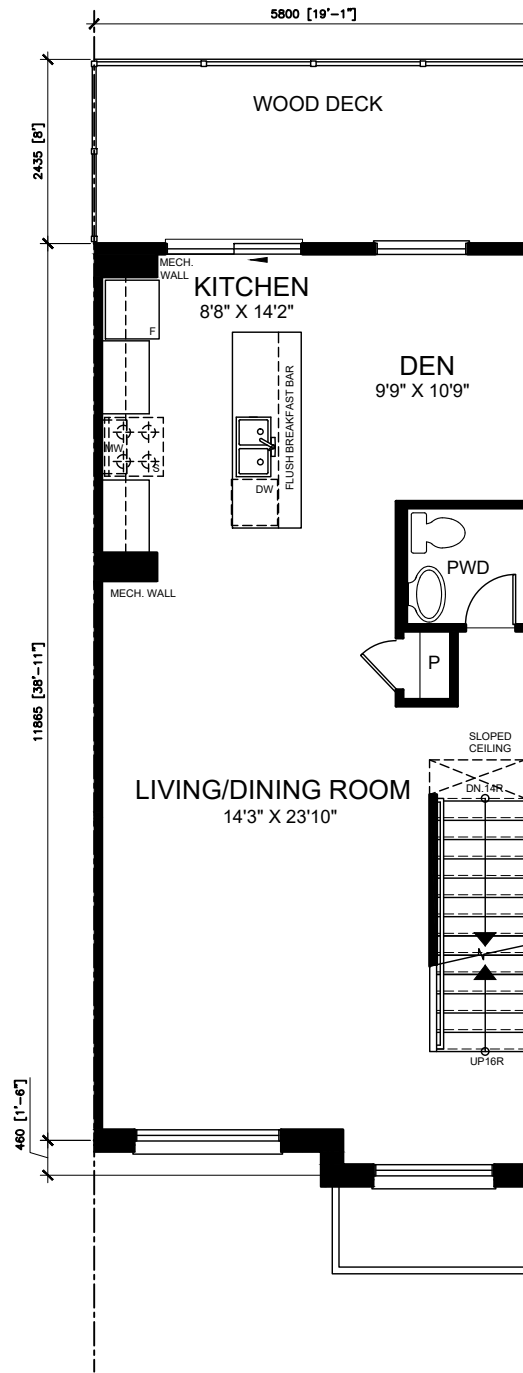

INT. SECOND FLOOR PLAN
ELEVATION 'A' & 'B'
BAYVIEW
764sf (70.97sm)

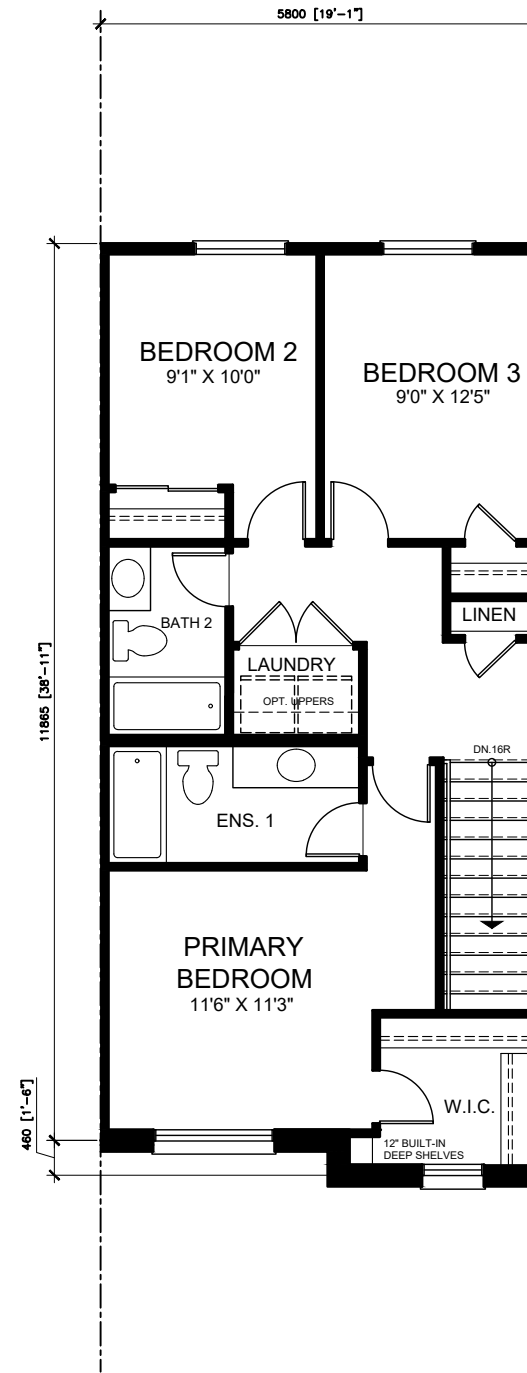


INT. THIRD FLOOR PLAN
ELEVATION 'A' & 'B'
BAYVIEW & GRANVILLE
764sf (70.97sm)


1	ISSUED FOR RENDERING	APR. 12/22	SST
No.	Description	Date	Rev.
Cassidy + Company			
Residential Design Consultants			
Client	MINTO COMMUNITIES		
Project Name	URBAN TOWNS		
	CITY OF OTTAWA		
Sheet Title	INT. SECOND & INT. THIRD FLOOR PLAN ELEVATION 'A' & 'B'		
Drawn by:	Checked by:	Date:	
SST	SST	May. 10, 22	
Scale	1:100		Drawing No.
Project No.	2022-16		2

WINDOW SIZES AND
LOCATION MAY VARY


1919sf

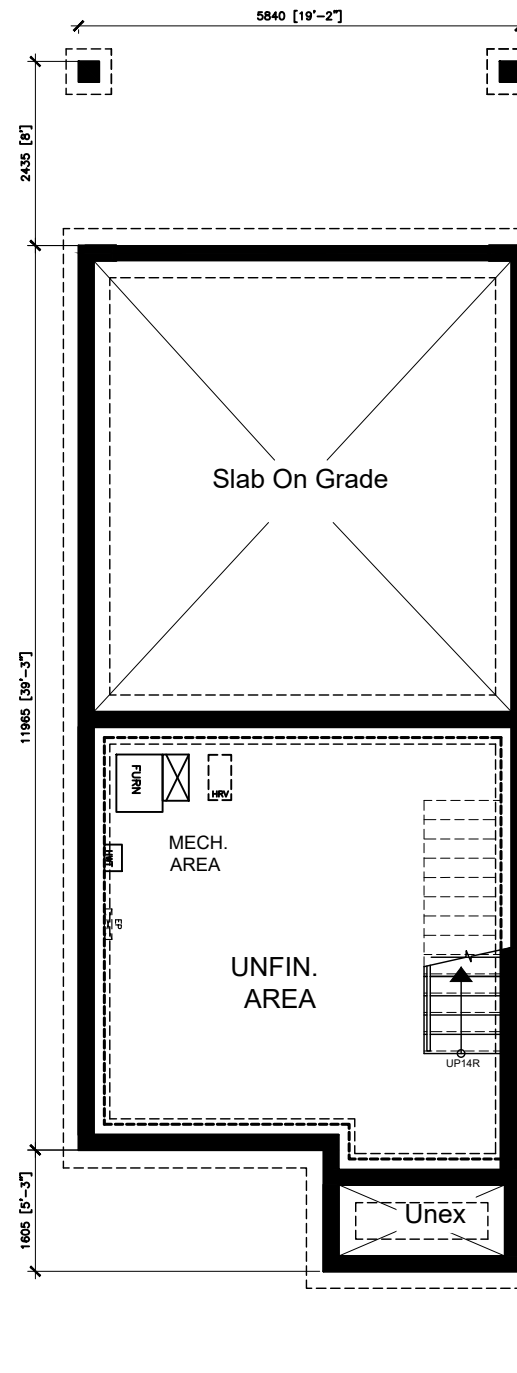

END BASEMENT PLAN
ELEVATION 'A' & 'B'
BAYVIEW & GRANVILLE

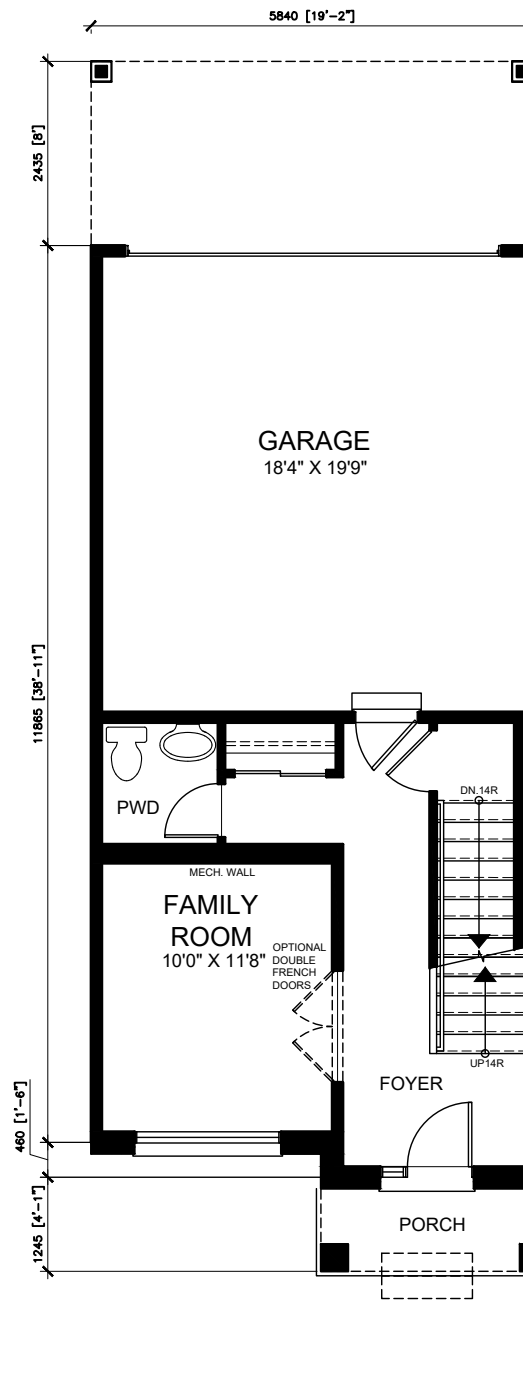

END GROUND FLOOR PLAN
ELEVATION 'A' & 'B'
BAYVIEW & GRANVILLE
381sf (35.42sm)

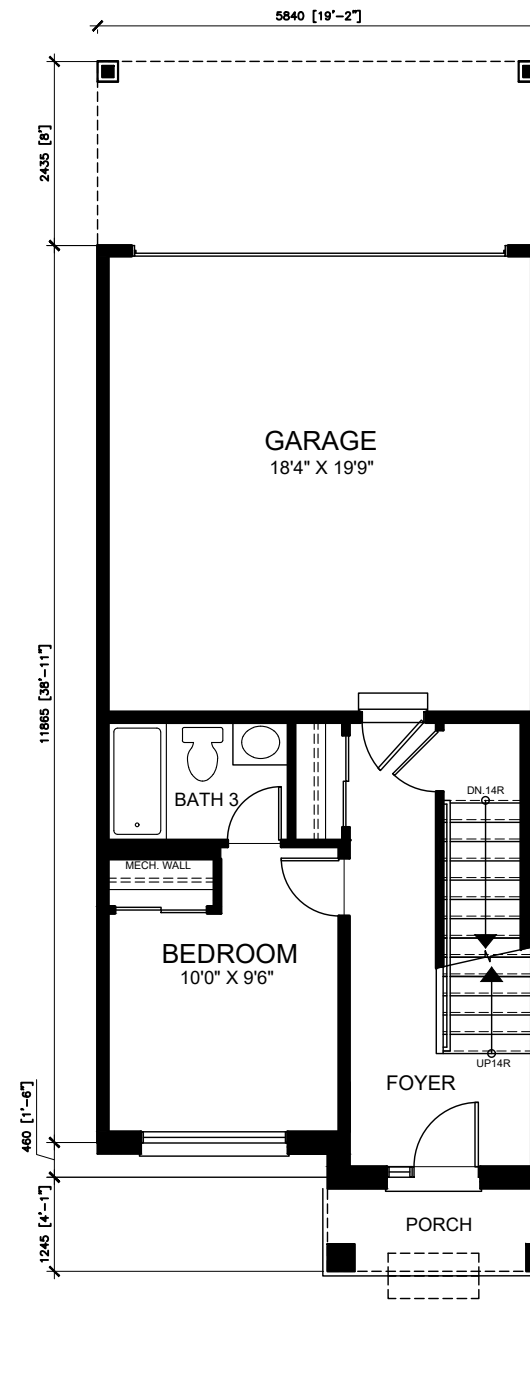

END ALT. GROUND FLOOR PLAN
ELEVATION 'A' & 'B'
BAYVIEW & GRANVILLE
381sf (35.42sm)

No.	Description	Date	Rev.
1	ISSUED FOR RENDERING	APR. 12/22	SST

Cassidy + Company
Residential Design Consultants

Client: MINTO COMMUNITIES

Project Name: URBAN TOWNS


CITY OF OTTAWA

Sheet Title: END BASEMENT & END GROUND FLOOR PLAN ELEVATION 'A' & 'B'


Drawn by: SST	Checked by: SST	Date: May. 10, 22
Scale: 1:100	Drawing No. 3	
Project No. 2022-16		

WINDOW SIZES AND
LOCATION MAY VARY


1919sf

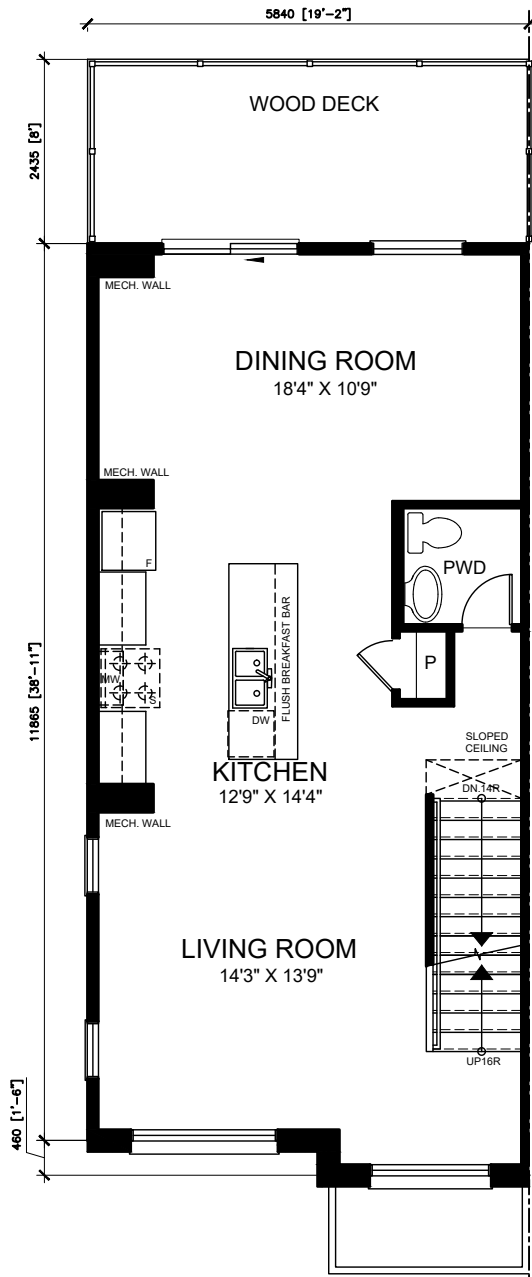

END SECOND FLOOR PLAN
ELEVATION 'A' & 'B'
GRANVILLE
769sf (71.45sm)

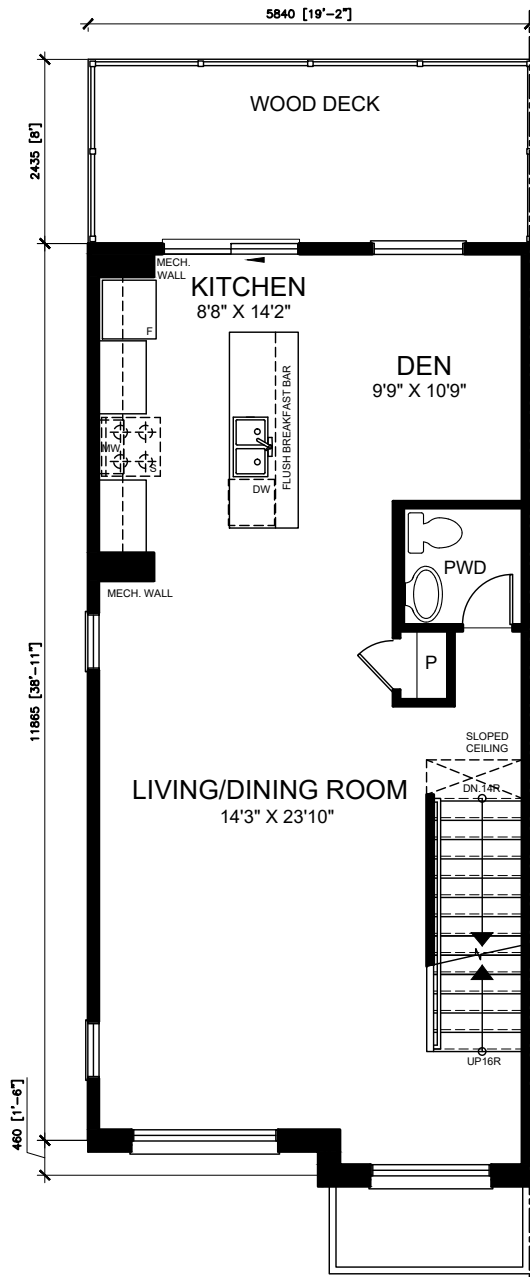

END SECOND FLOOR PLAN
ELEVATION 'A' & 'B'
BAYVIEW
769sf (71.45sm)

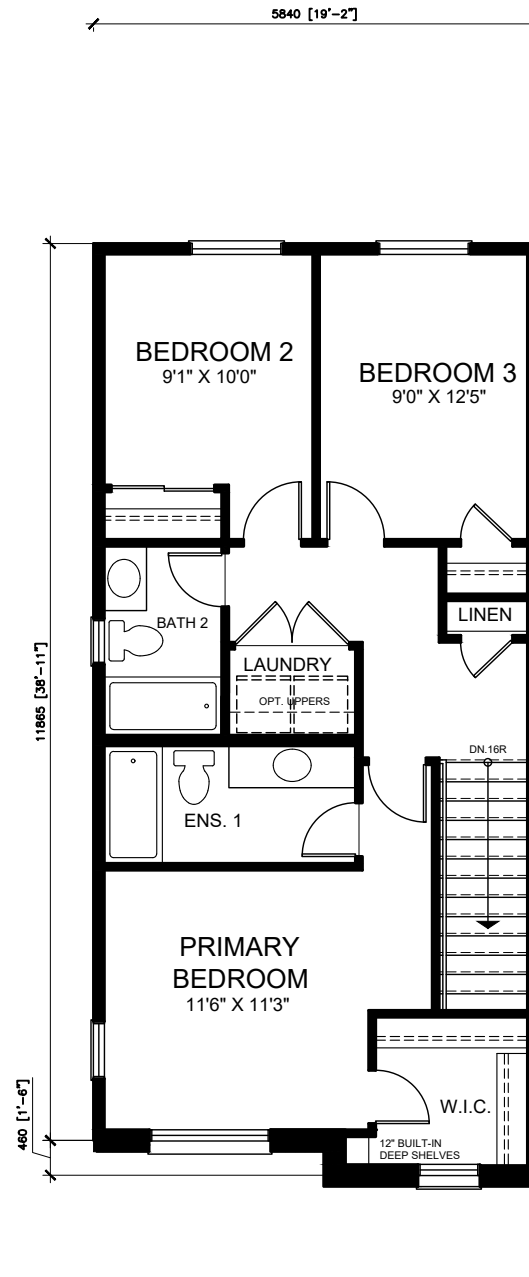


END THIRD FLOOR PLAN
ELEVATION 'A' & 'B'
BAYVIEW & GRANVILLE
769sf (71.45sm)

No.	Description	Date	Rev.
1	ISSUED FOR RENDERING	APR. 12/22	SST


Cassidy + Company Residential Design Consultants		
Client	MINTO COMMUNITIES	
Project Name	URBAN TOWNS	
CITY OF OTTAWA		
Sheet Title	END SECOND & END THIRD FLOOR PLAN ELEVATION 'A' & 'B'	
Drawn by:	Checked by:	Date:
SST	SST	May. 10, 22
Scale	1:100	Drawing No.
Project No.	2022-16	4

WINDOW SIZES AND
LOCATION MAY VARY


1937sf

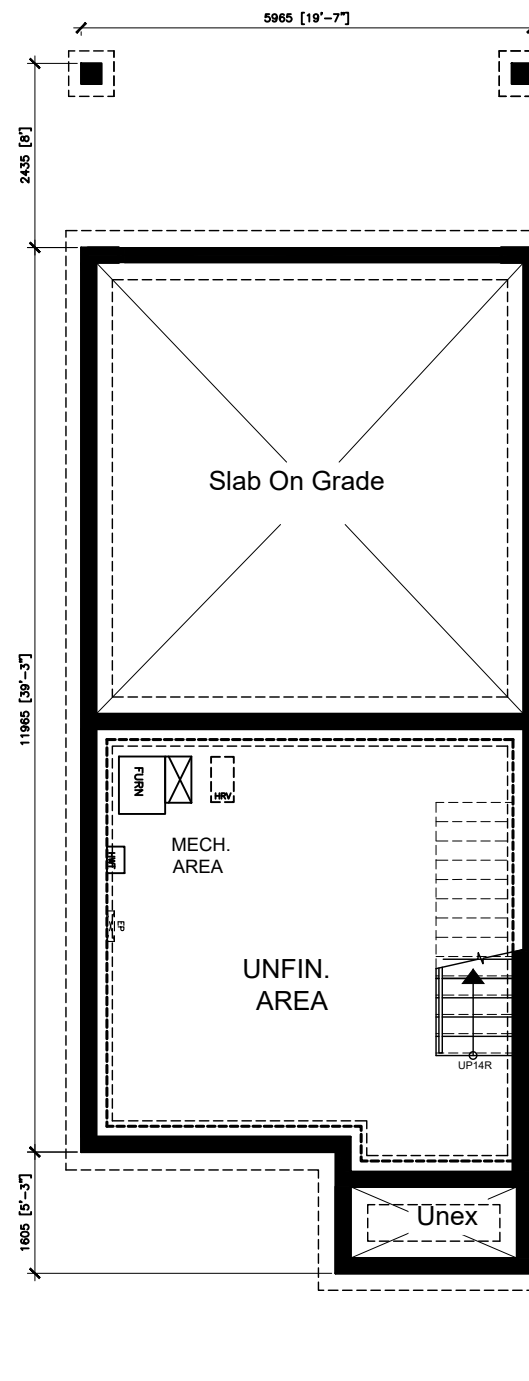

COR. BASEMENT PLAN
ELEVATION 'A' & 'B'
BAYVIEW & GRANVILLE

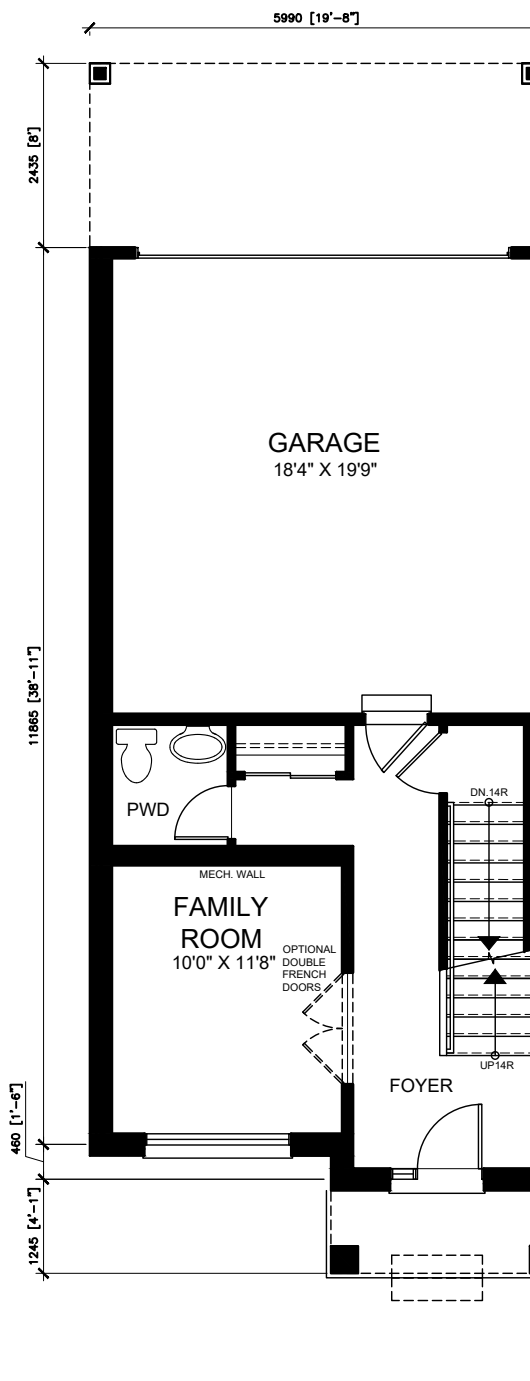

COR. GROUND FLOOR PLAN
ELEVATION 'A' & 'B'
BAYVIEW & GRANVILLE
390sf (39.07sm)

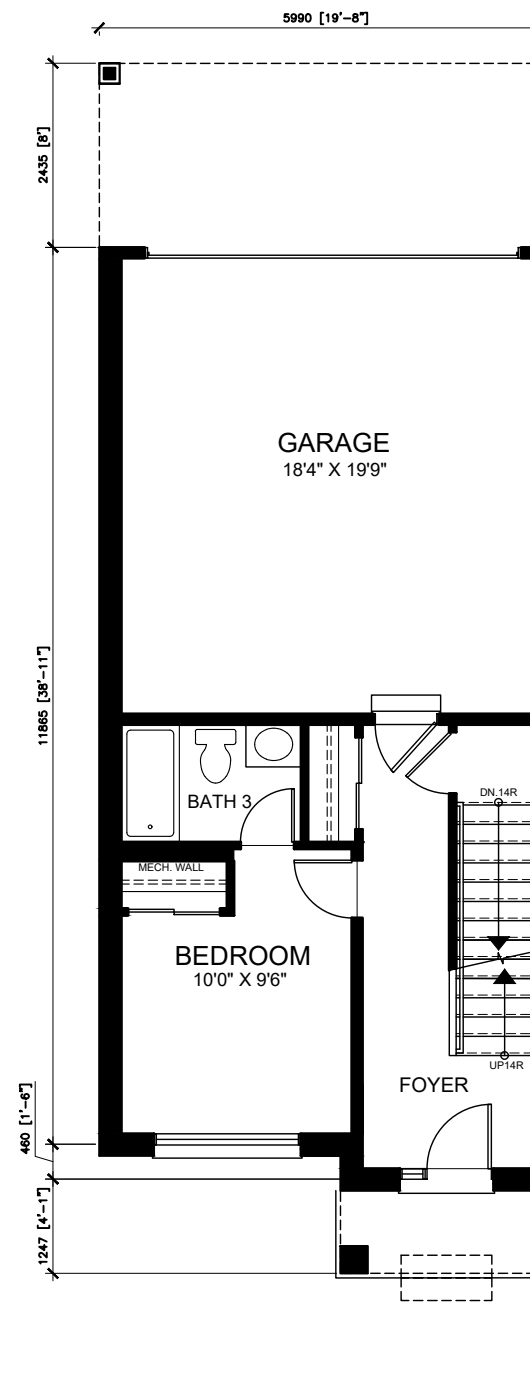


COR. ALT. GROUND FLOOR PLAN
ELEVATION 'A' & 'B'
BAYVIEW & GRANVILLE
390sf (39.07sm)

No.	Description	Date	Rev.
1	ISSUED FOR RENDERING	APR. 12/22	SST


Cassidy + Company		
Residential Design Consultants		
Client	MINTO COMMUNITIES	
Project Name	URBAN TOWNS	
CITY OF OTTAWA		
Sheet Title	COR. BASEMENT & COR. GROUND FLOOR PLAN ELEVATION 'A' & 'B'	
Drawn by:	Checked by:	Date:
SST	SST	May. 10, 22
Scale	Drawing No.	
1:100	5	
Project No.	2022-16	

WINDOW SIZES AND LOCATION MAY VARY


1937sf

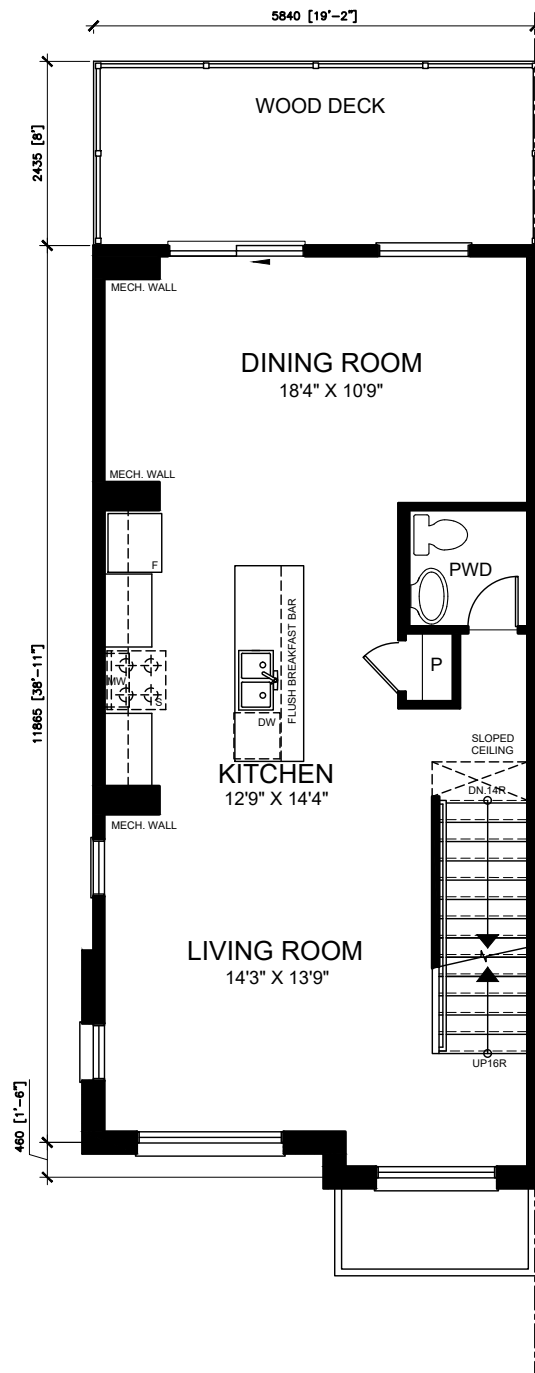

COR. SECOND FLOOR PLAN
ELEVATION 'A' & 'B'
GRANVILLE
773sf (71.86sm)

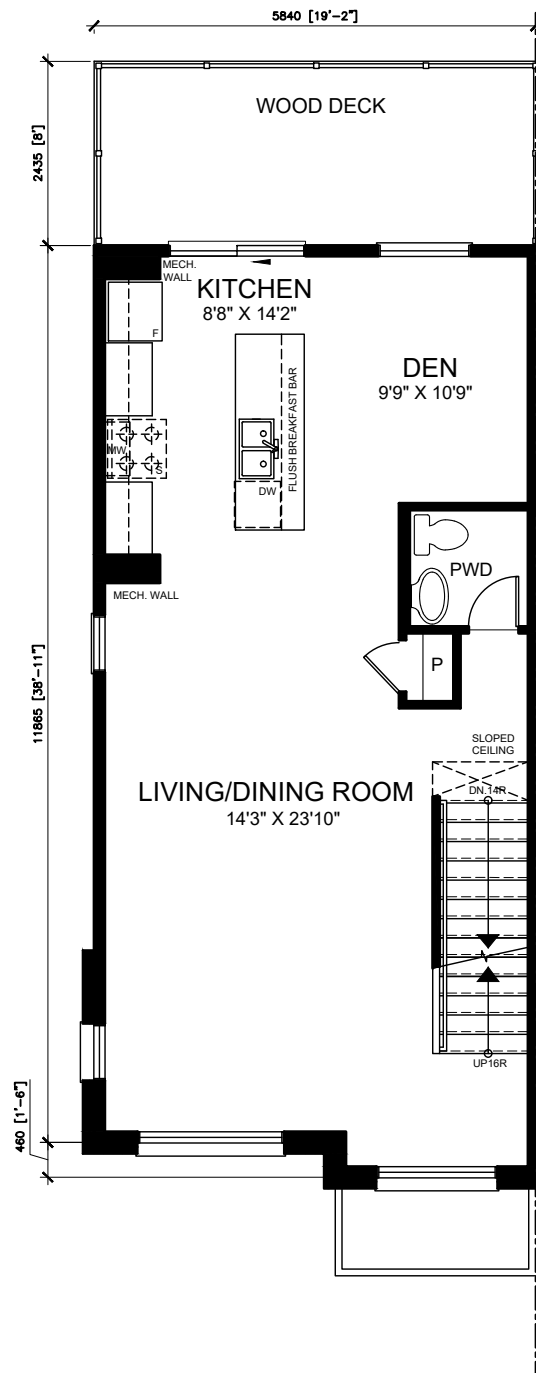

COR. SECOND FLOOR PLAN
ELEVATION 'A' & 'B'
BAYVIEW
773sf (71.86sm)

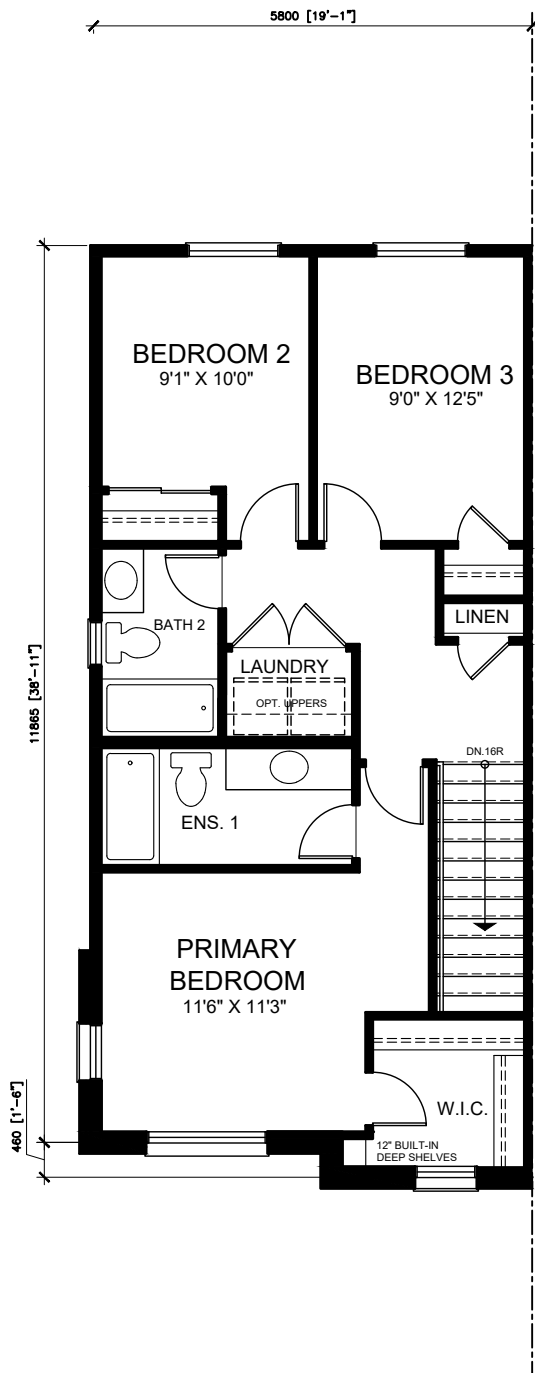

COR. THIRD FLOOR PLAN
ELEVATION 'A' & 'B'
BAYVIEW & GRANVILLE
773sf (71.86sm)

1	ISSUED FOR RENDERING	APR. 12/22	SST
No.	Description	Date	Rev.

Cassidy + Company
Residential Design Consultants

Client: MINTO COMMUNITIES

Project Name: URBAN TOWNS

CITY OF OTTAWA

Sheet Title: COR. SECOND & COR. THIRD FLOOR PLAN ELEVATION 'A' & 'B'

Drawn by: SST **Checked by:** SST **Date:** May. 10, 22

Scale: 1:100 **Drawing No.:** 6

Project No.: 2022-16




FRONT ELEVATION 'B'
END UNIT
GRANVILLE & BAYVIEW

FRONT ELEVATION 'B1'
INTERIOR UNIT
GRANVILLE & BAYVIEW

FRONT ELEVATION 'B'
INTERIOR UNIT
GRANVILLE & BAYVIEW

FRONT ELEVATION 'B'
INTERIOR UNIT REV.
GRANVILLE & BAYVIEW

FRONT ELEVATION 'B'
END UNIT REV.
GRANVILLE & BAYVIEW

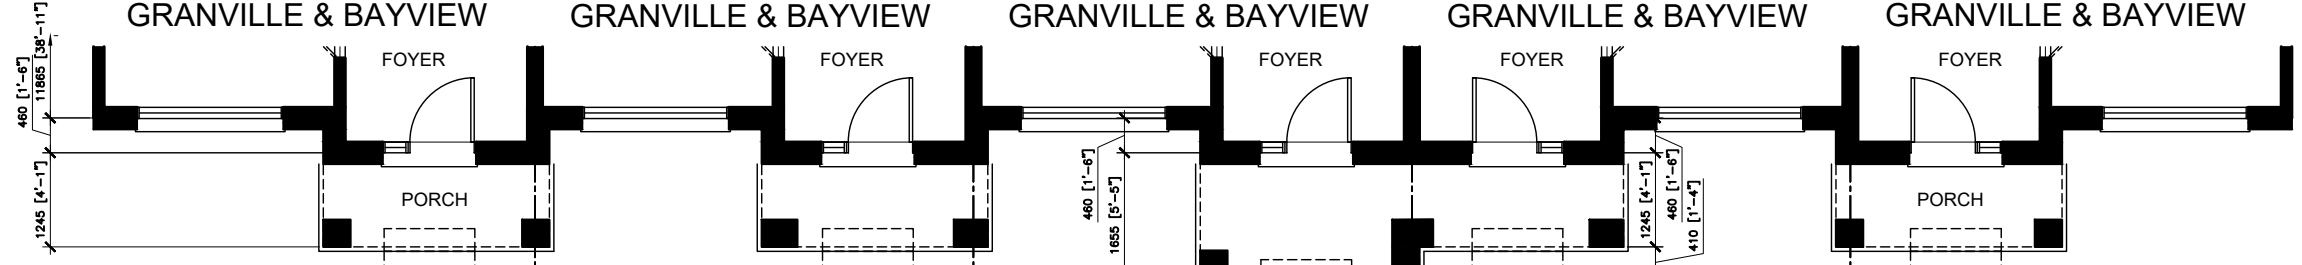


END
GROUND FLOOR PLAN

INT.
GROUND FLOOR PLAN

INT.
GROUND FLOOR PLAN

INT.
GROUND FLOOR PLAN

END
GROUND FLOOR PLAN

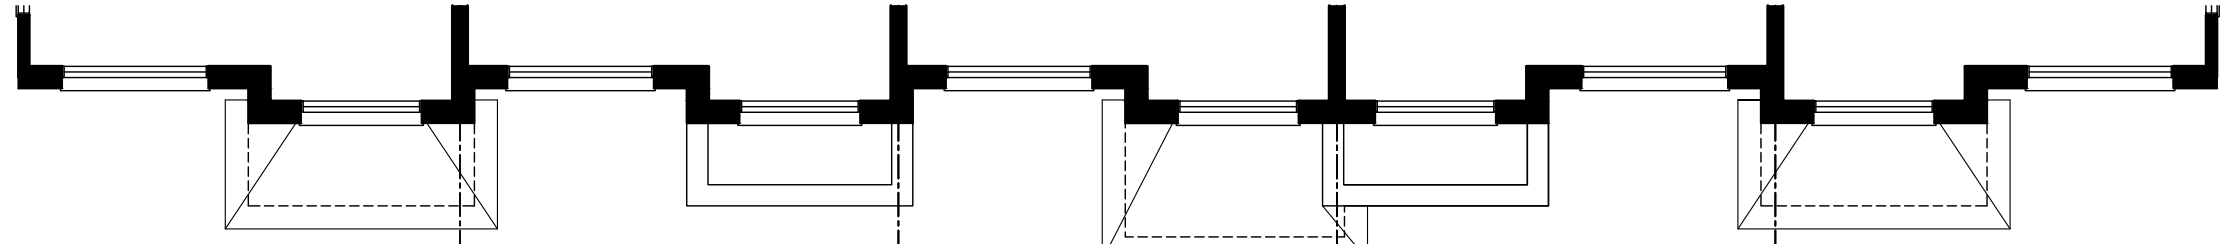


END
SECOND FLOOR PLAN

INT.
SECOND FLOOR PLAN

INT.
SECOND FLOOR PLAN

INT.
SECOND FLOOR PLAN

END
SECOND FLOOR PLAN

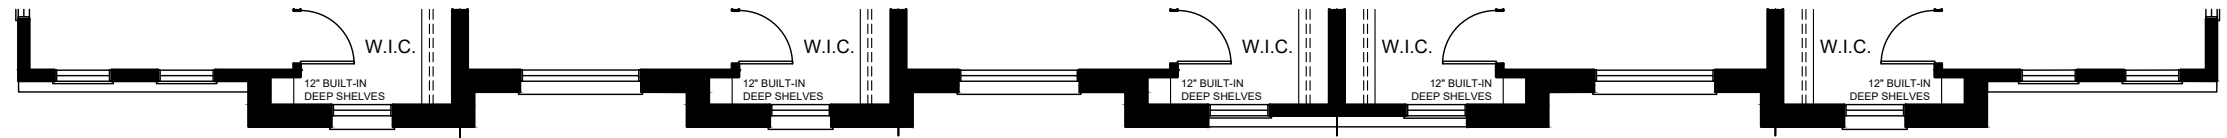

END
THIRD FLOOR PLAN

INT.
THIRD FLOOR PLAN

INT.
THIRD FLOOR PLAN

INT.
THIRD FLOOR PLAN

END
THIRD FLOOR PLAN

No.	Description	Date	Rev.
1	ISSUED FOR RENDERING	APR. 12/22	SST

Cassidy + Company
Residential Design Consultants

Client: MINTO COMMUNITIES

Project Name: URBAN TOWNS


CITY OF OTTAWA

Sheet Title: FRONT ELEVATION ELEVATION 'B'


Drawn by: SST | Checked by: SST | Date: May. 10, 22

Scale: 1:100 | Drawing No. 8


Project No. 2022-16

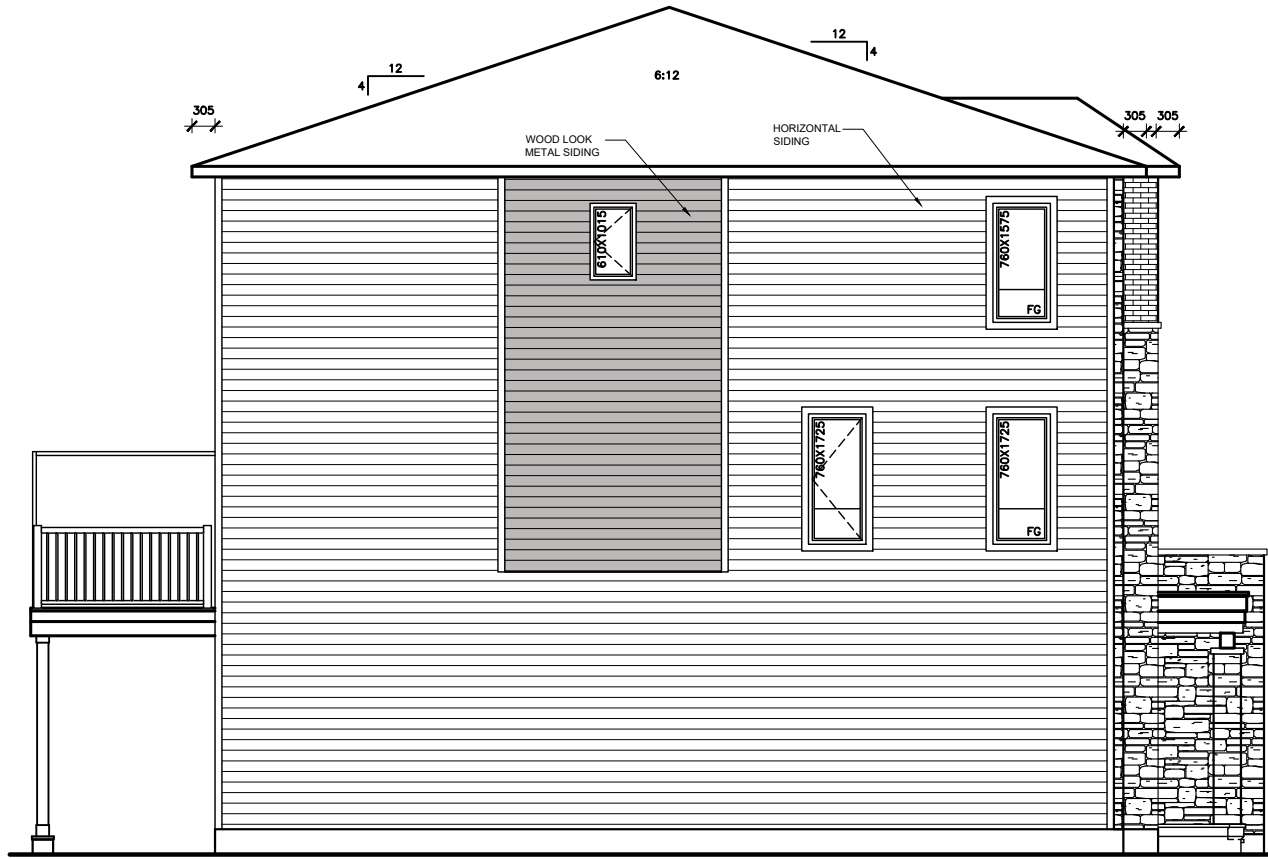


SIDE ELEVATION 'A' GRANVILLE

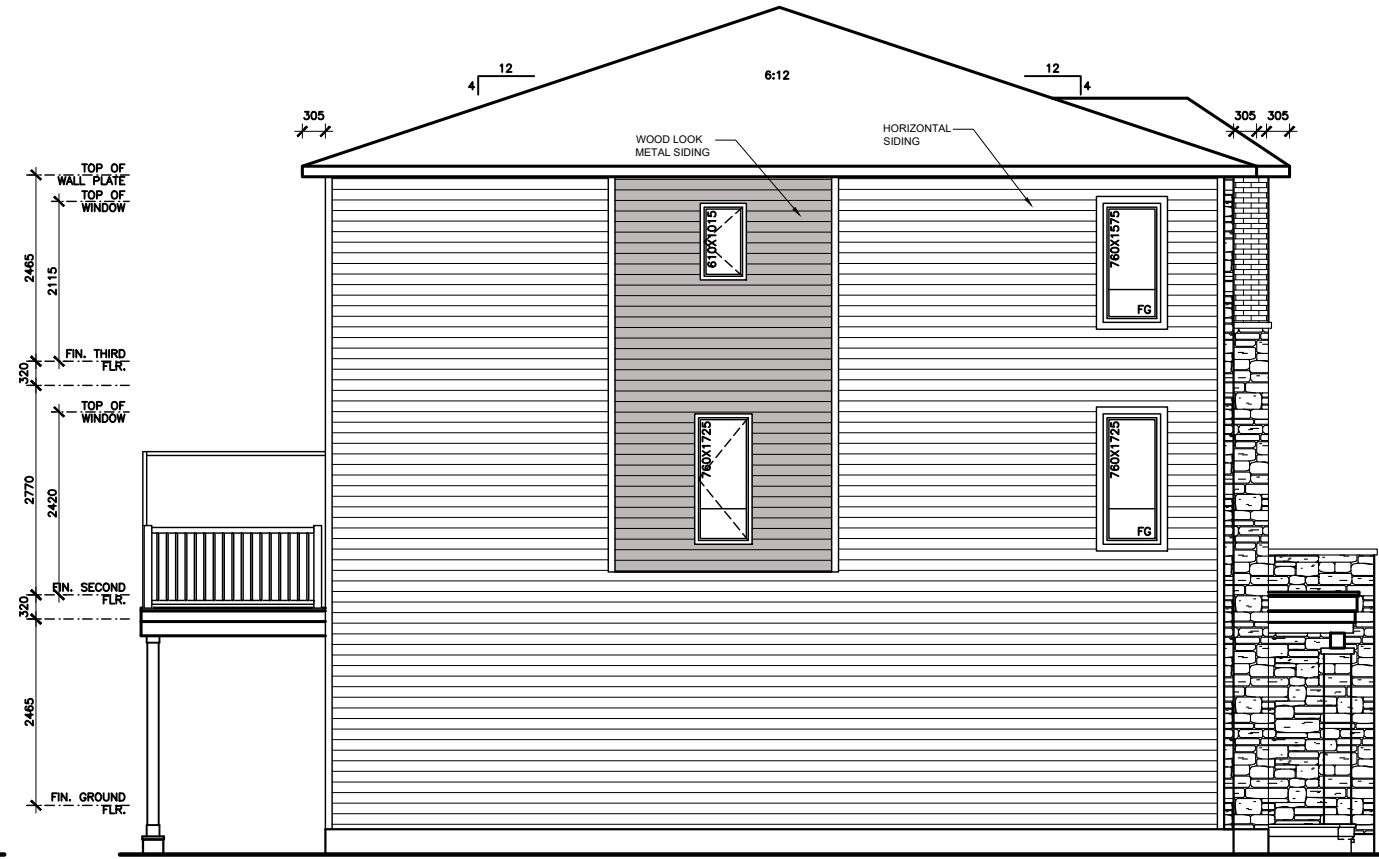

SIDE ELEVATION 'A' BAYVIEW

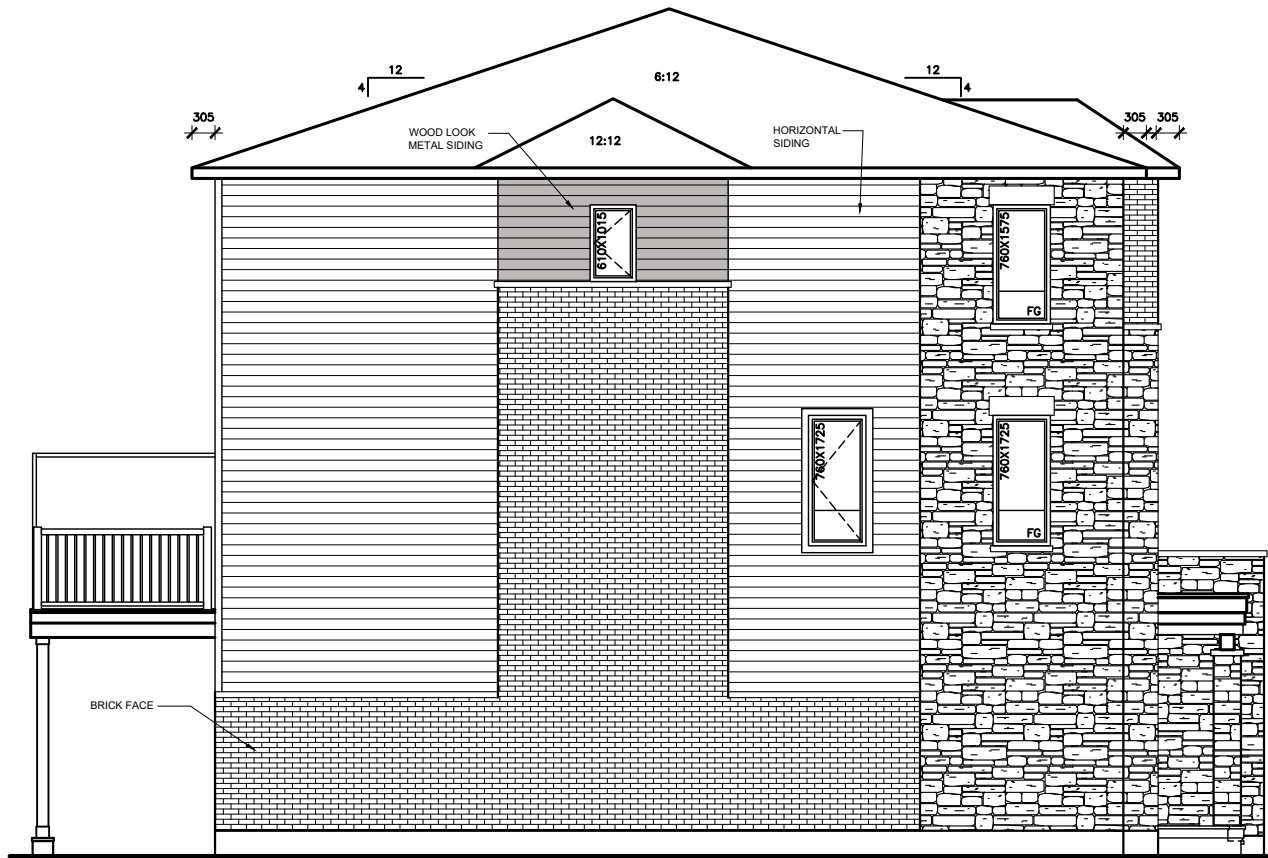

UPGRADED SIDE ELEVATION 'A' GRANVILLE

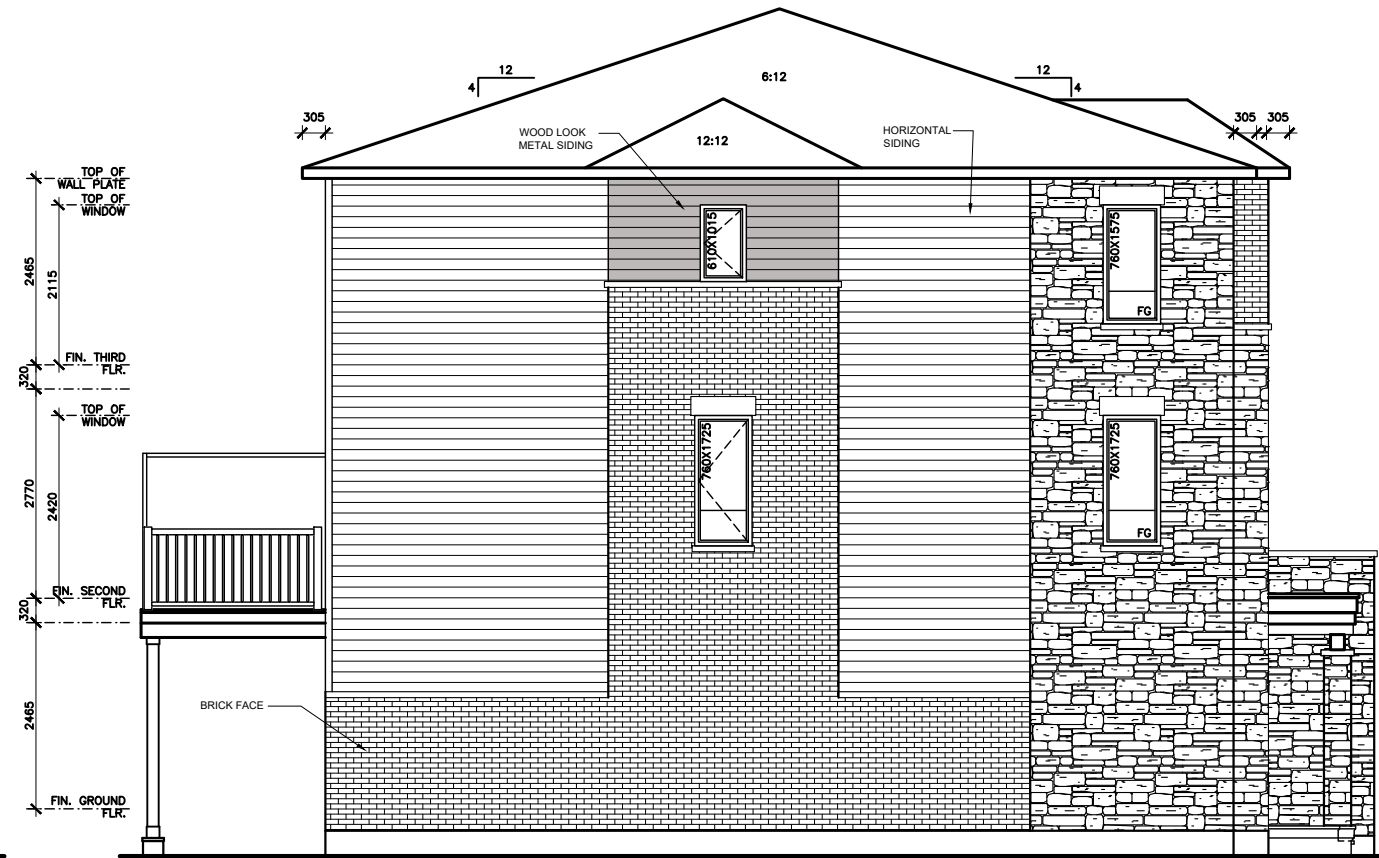

UPGRADED SIDE ELEVATION 'A' BAYVIEW


No.	Description	Date	Rev.
1	ISSUED FOR RENDERING	APR. 12/22	SST

Cassidy + Company
Residential Design Consultants


Client: MINTO COMMUNITIES
Project Name: URBAN TOWNS
CITY OF OTTAWA

Sheet Title: END AND UPGRADE SIDE ELEVATION 'A'


Drawn by: SST	Checked by: SST	Date: May. 10, 22
Scale: 1:100	Project No.: 2022-16	Drawing No.: 9

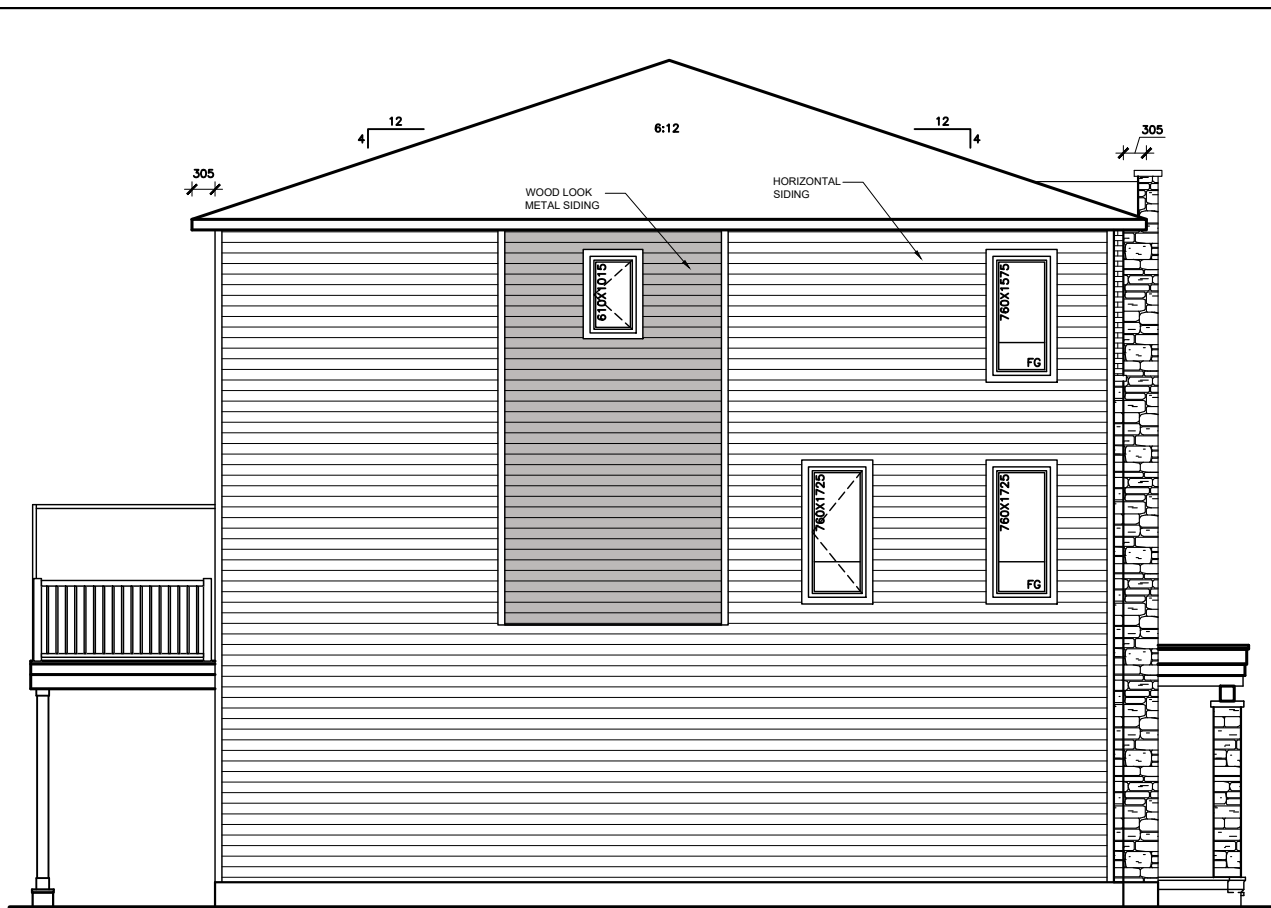


SIDE ELEVATION 'A1' GRANVILLE

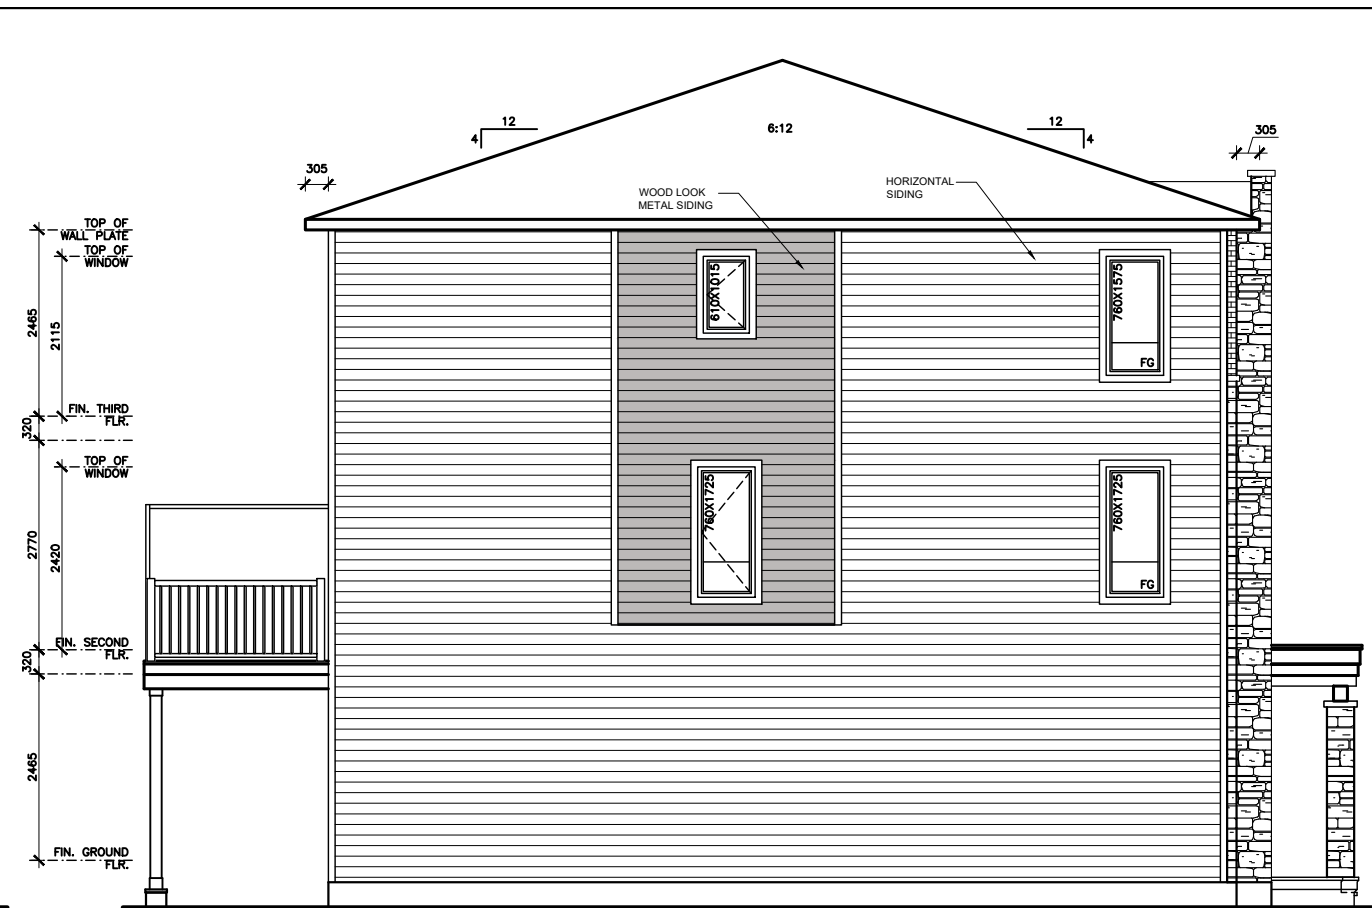

SIDE ELEVATION 'A1' BAYVIEW

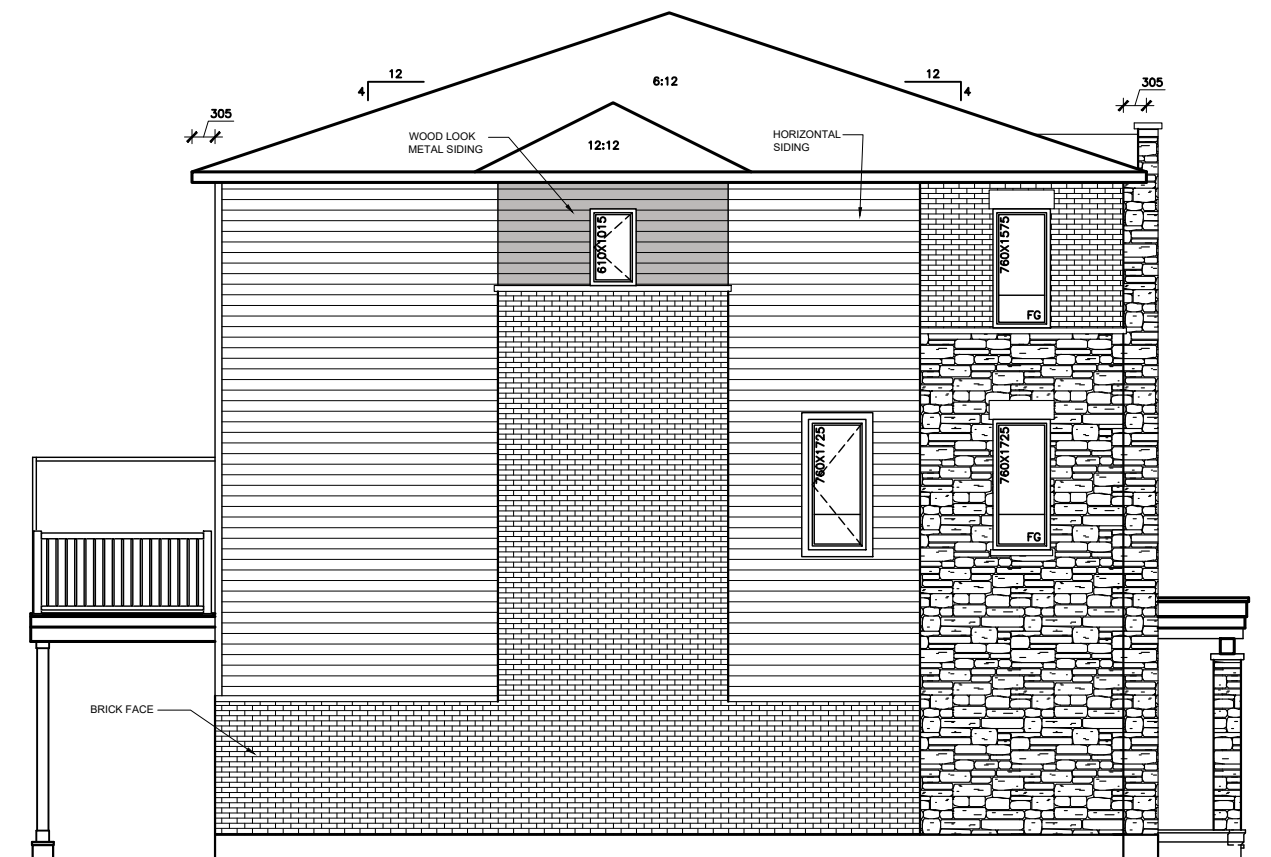

UPGRADED SIDE ELEVATION 'A1' GRANVILLE

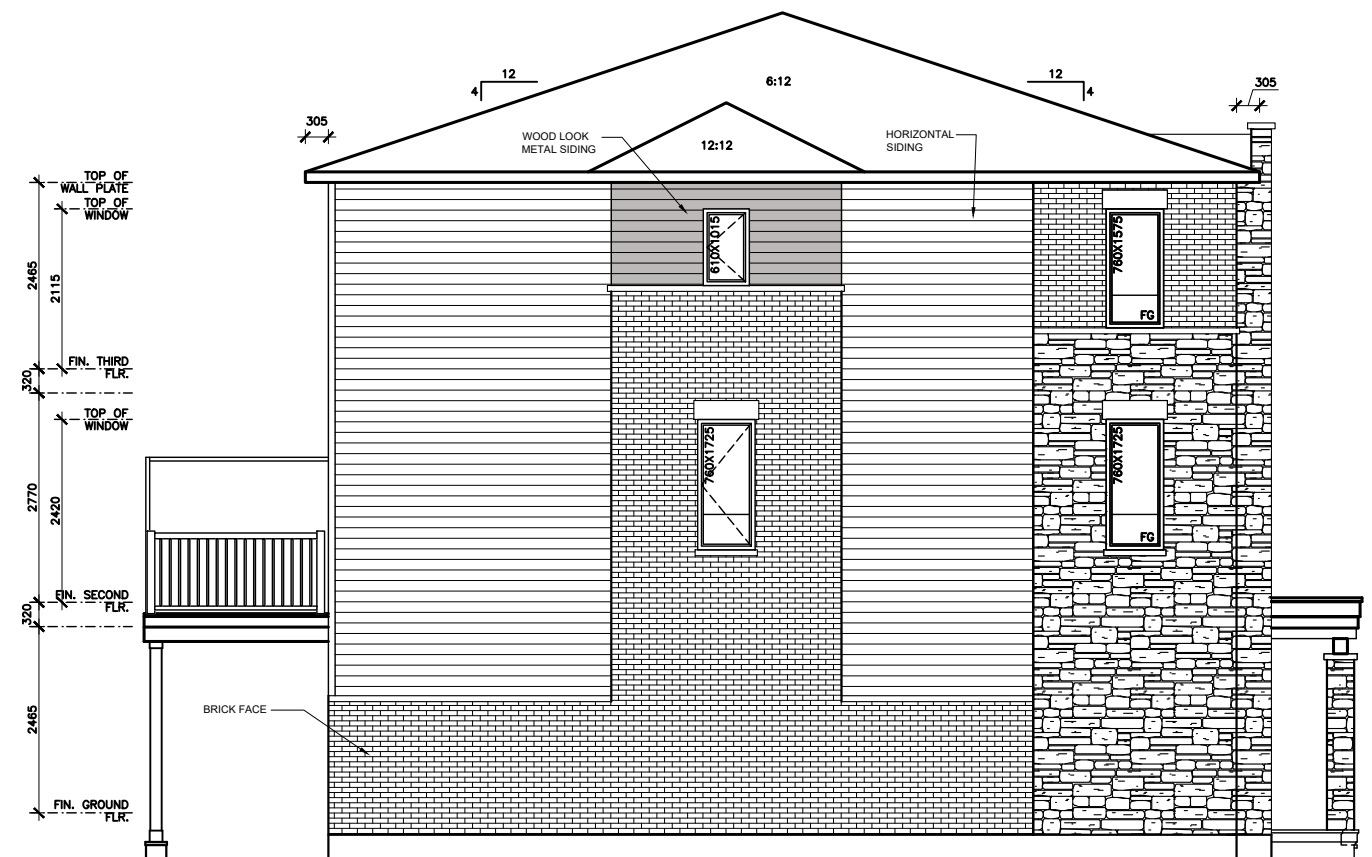

UPGRADED SIDE ELEVATION 'A1' BAYVIEW

No.	Description	Date	Rev.
1	ISSUED FOR RENDERING	APR. 12/22	SST

Cassidy + Company
Residential Design Consultants

Client: MINTO COMMUNITIES

Project Name: URBAN TOWNS


CITY OF OTTAWA

Sheet Title: END AND UPGRADE SIDE ELEVATION 'A1'


Drawn by: SST | Checked by: SST | Date: May. 10, 22

Scale: 1:100 | Drawing No. 10


Project No. 2022-16

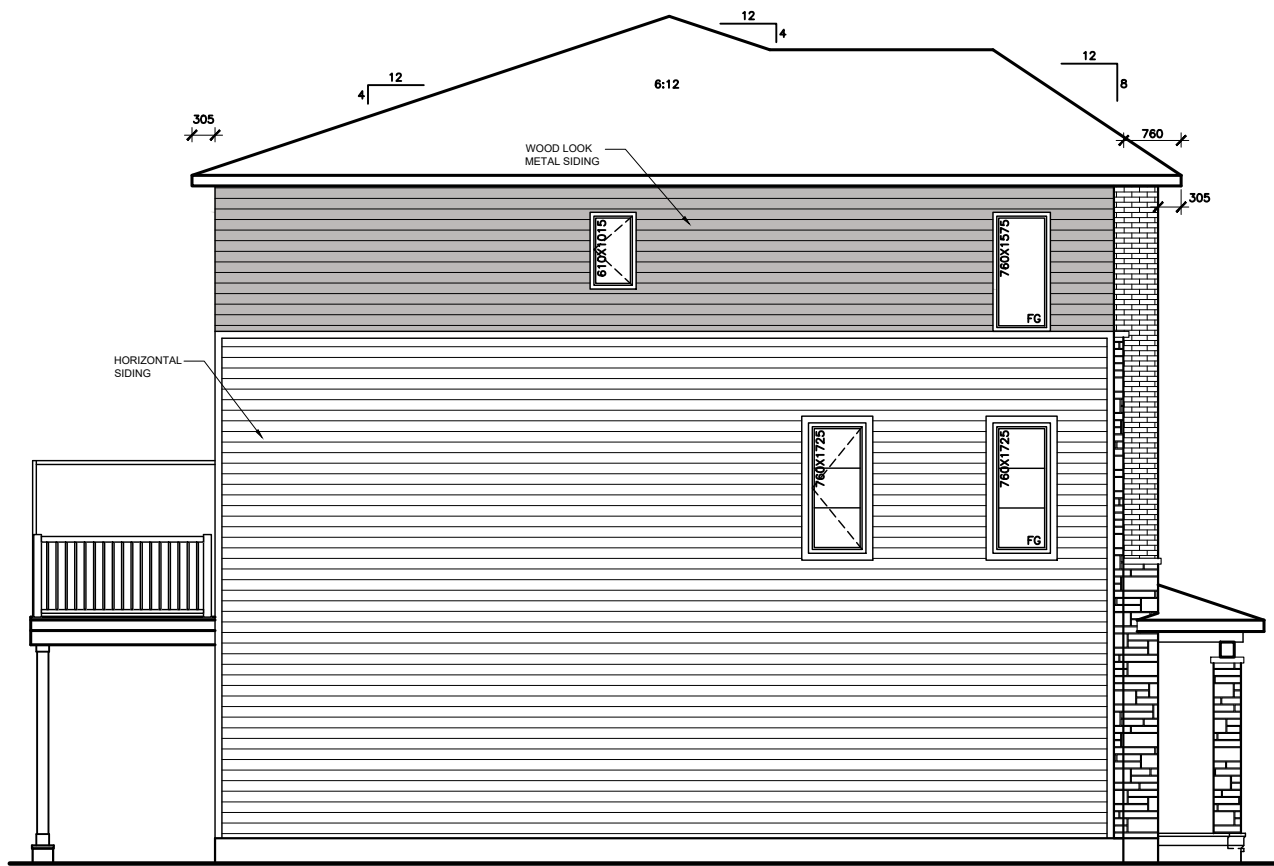


SIDE ELEVATION 'B' GRANVILLE

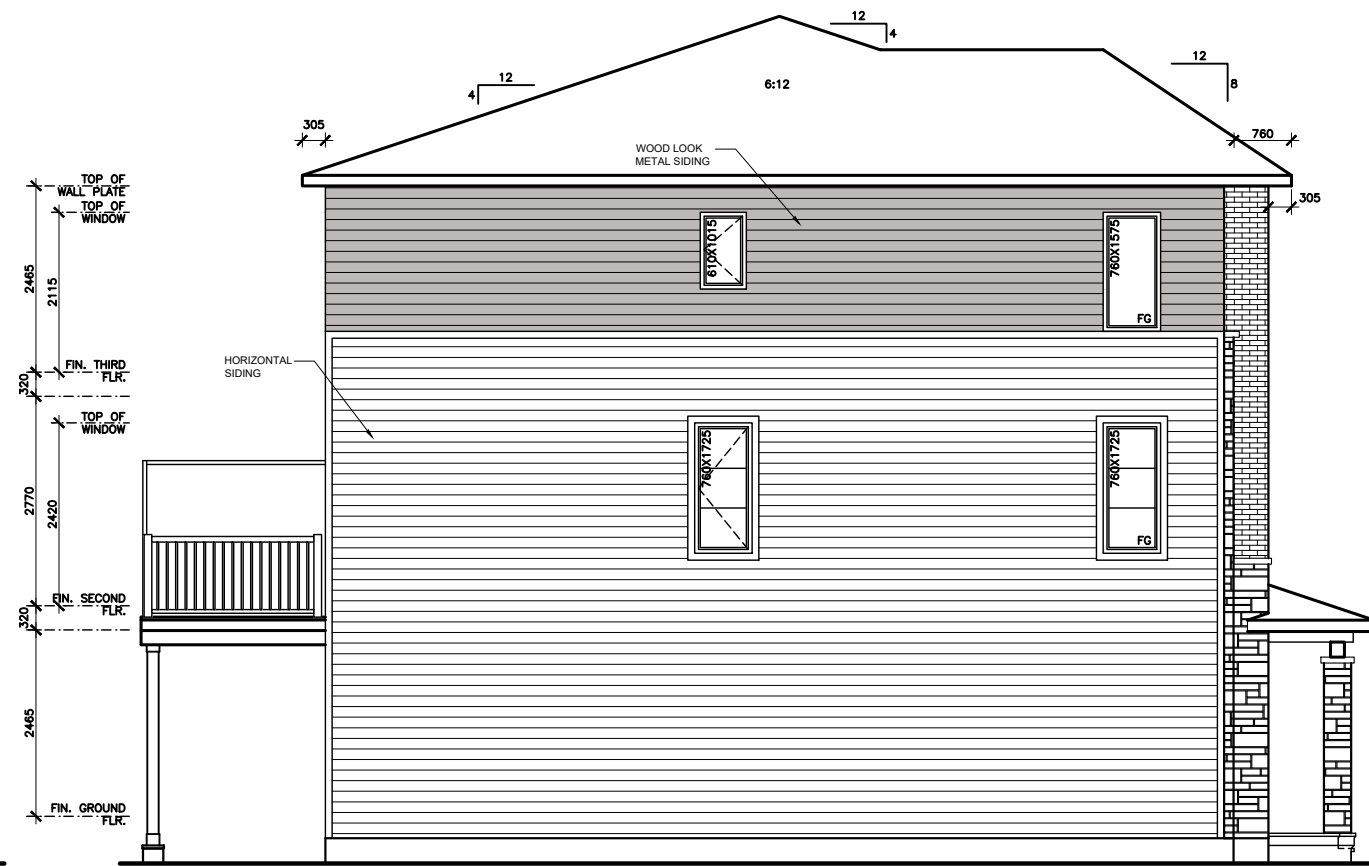

SIDE ELEVATION 'B' BAYVIEW

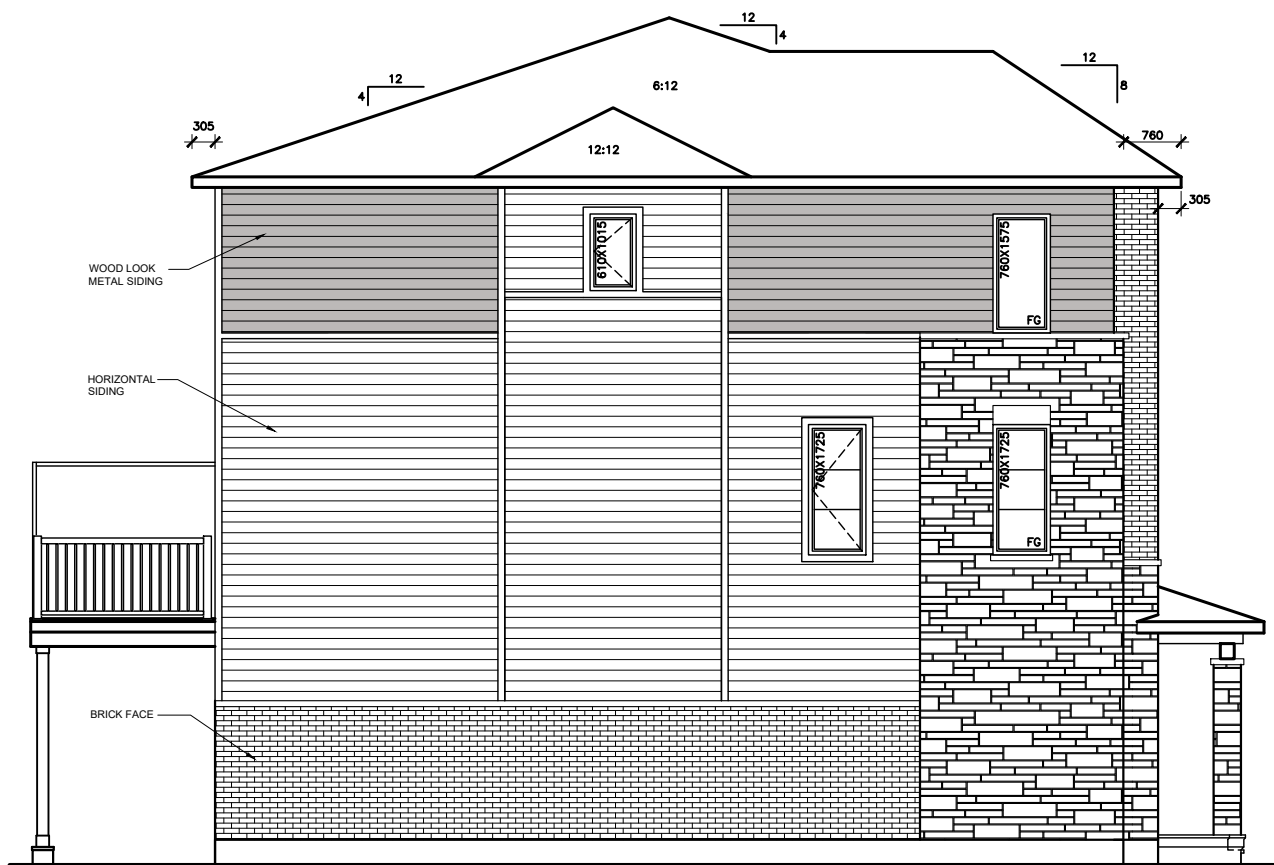


UPGRADED SIDE ELEVATION 'B' GRANVILLE

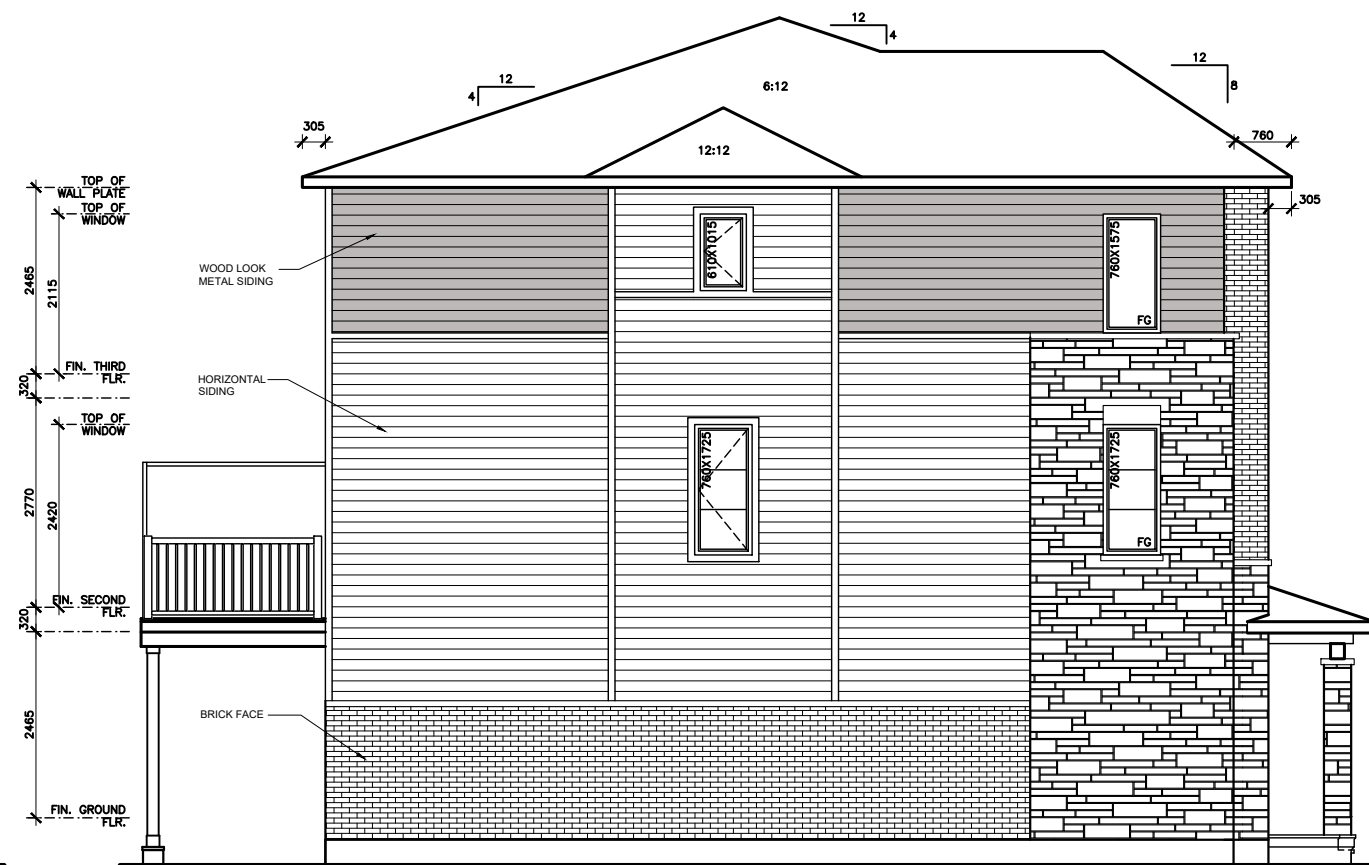


UPGRADED SIDE ELEVATION 'B' BAYVIEW

1 ISSUED FOR RENDERING				APR. 12/22	SST
No.	Description	Date	Rev.		
Cassidy + Company					
Residential Design Consultants					
Client	MINTO COMMUNITIES				
Project Name	URBAN TOWNS				
	CITY OF OTTAWA				
Sheet Title	END AND UPGRADE SIDE ELEVATION 'B'				
Drawn by:	Checked by:	Date:			
SST	SST	May. 10, 22			
Scale	1:100	Drawing No.		11	
Project No.	2022-16				

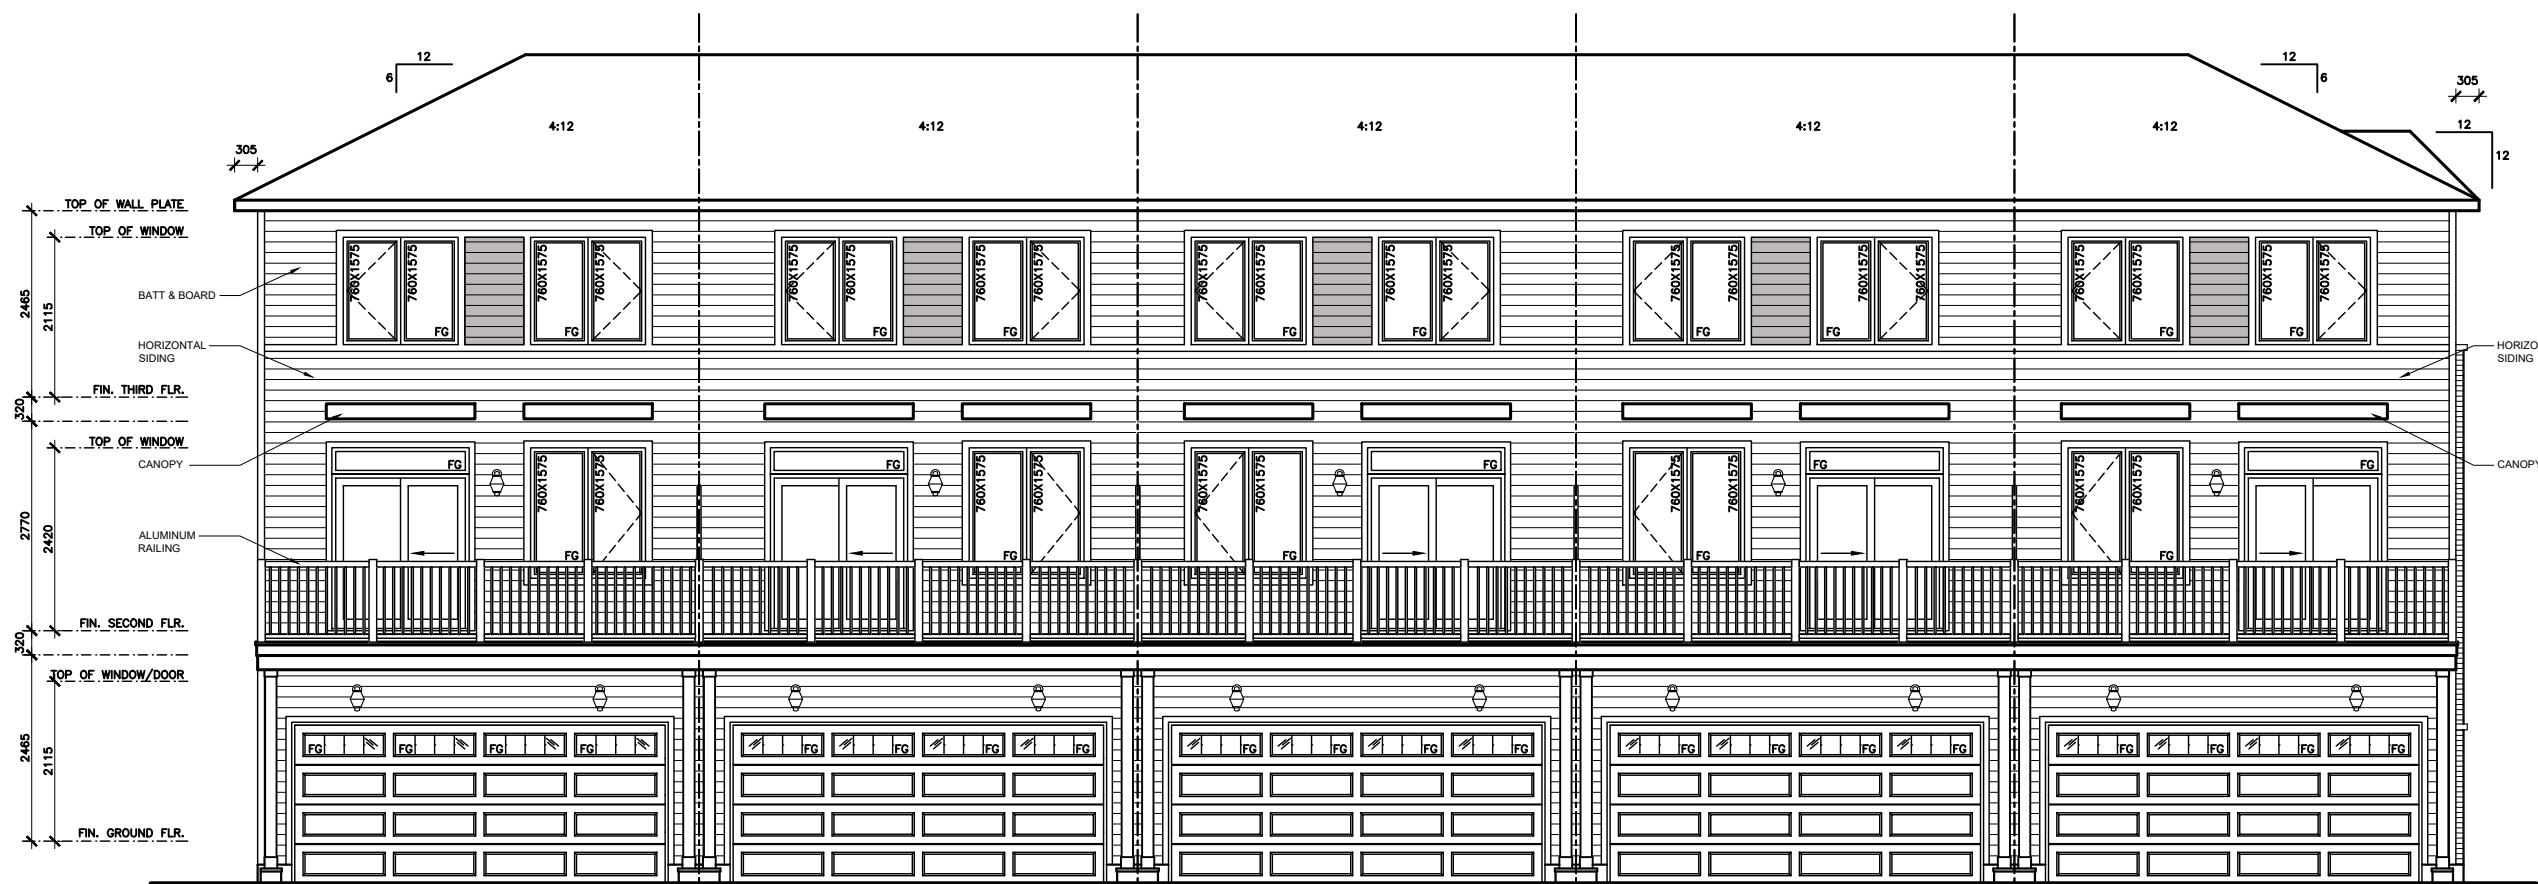

REAR ELEVATION 'A' REAR ELEVATION 'A' REAR ELEVATION 'A' REAR ELEVATION 'A' REAR ELEVATION 'A'

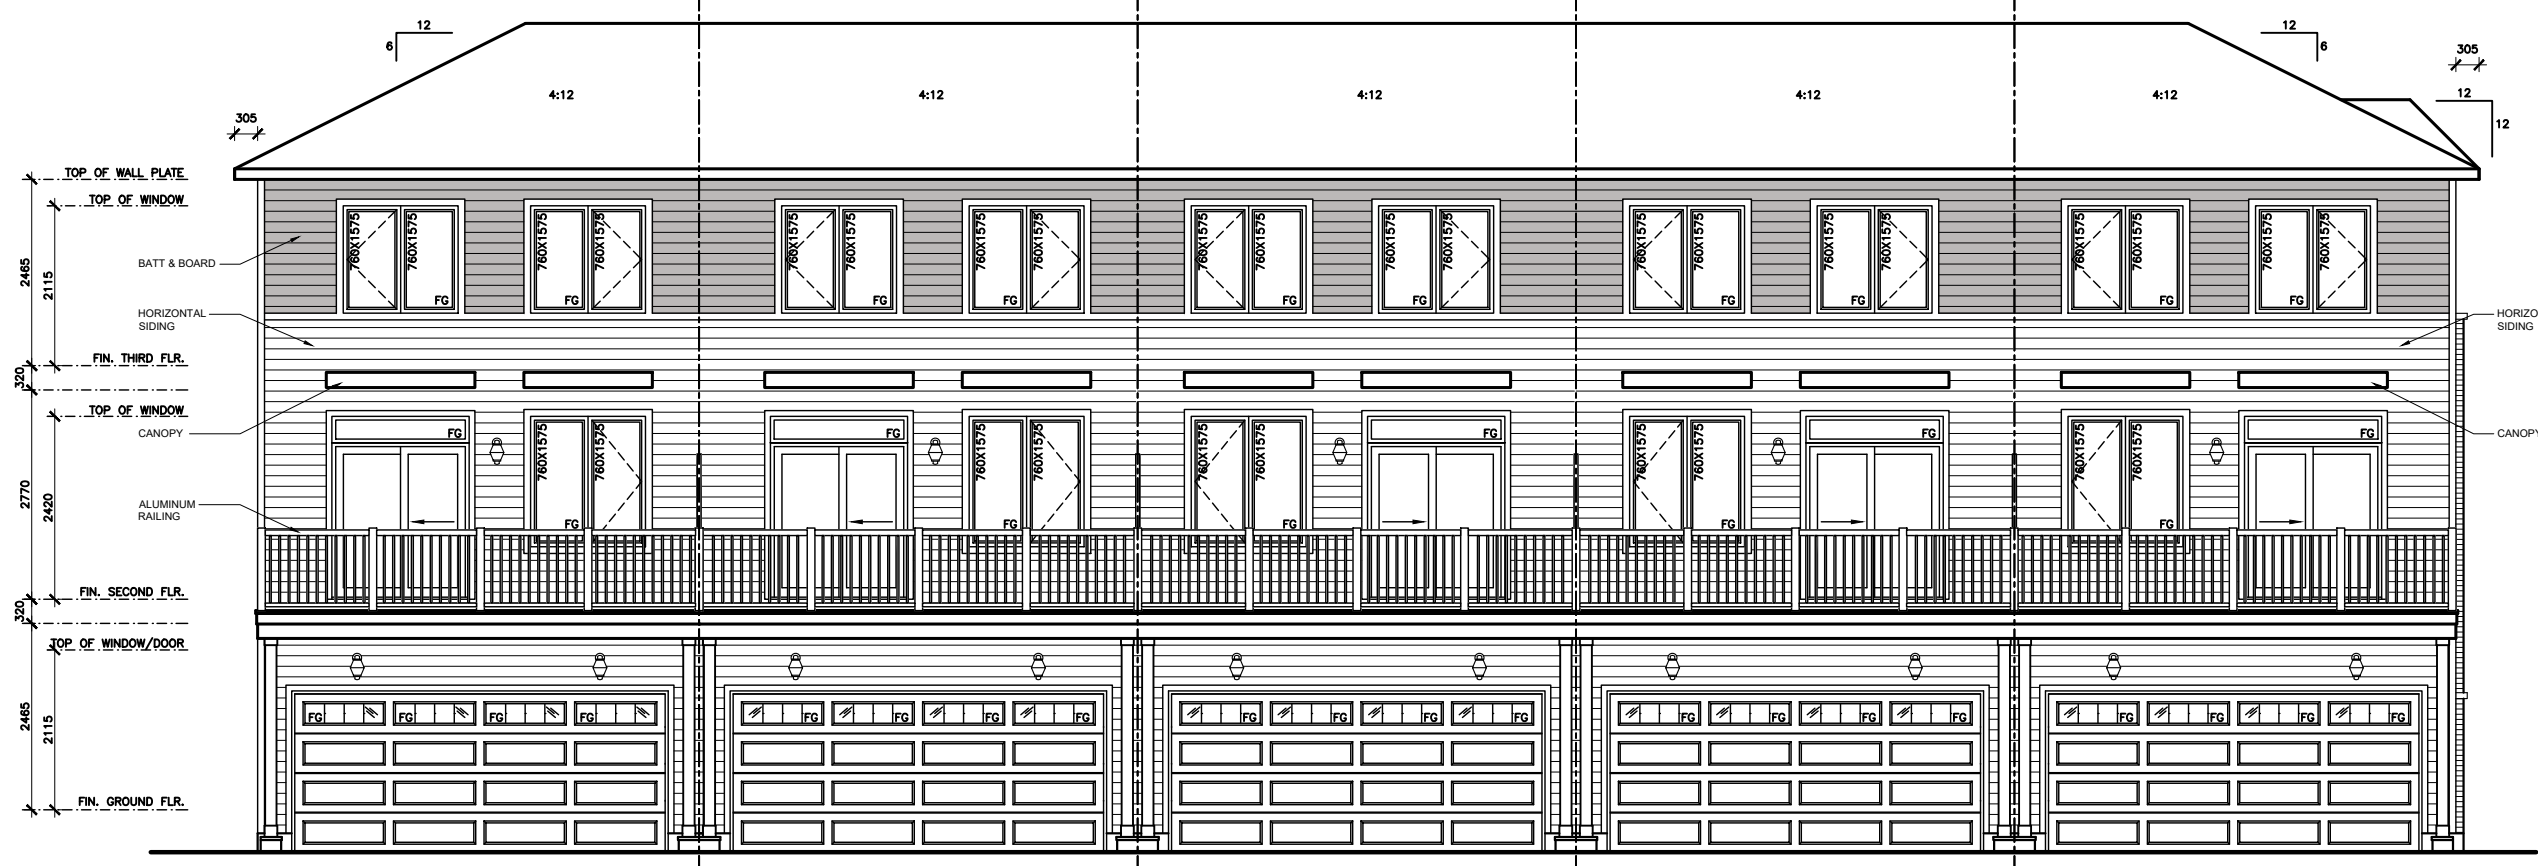

REAR ELEVATION 'B' REAR ELEVATION 'B' REAR ELEVATION 'B' REAR ELEVATION 'B' REAR ELEVATION 'B'

1	ISSUED FOR RENDERING	APR. 12/22	SST
No.	Description	Date	Rev.
Cassidy + Company			
Residential Design Consultants			
Client	MINTO COMMUNITIES		
Project Name	URBAN TOWNS		
	CITY OF OTTAWA		
Sheet Title	REAR ELEVATION 'A' & 'B'		
Drawn by:	Checked by:	Date:	
SST	SST	May. 10, 22	
Scale	1:100		Drawing No.
			12
Project No.	2022-16		