


East/West Elevation

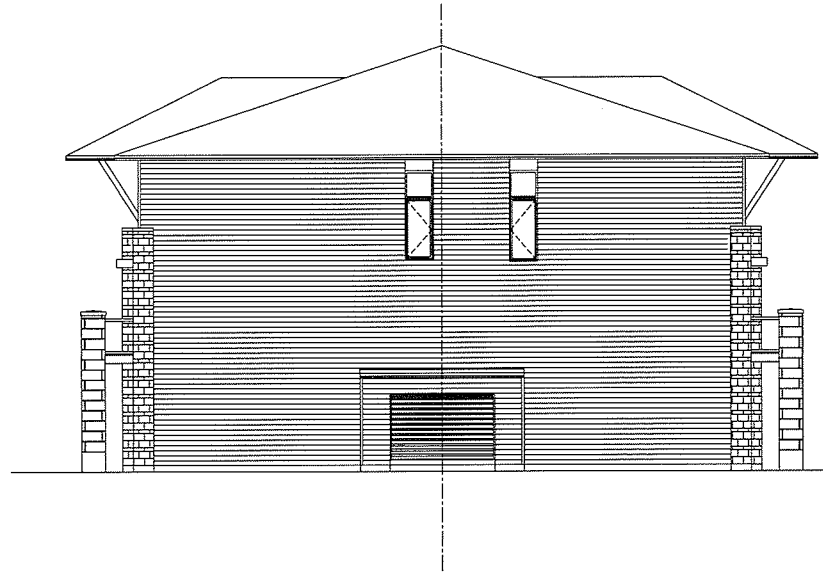

North/South Elevation




4 Unit Back to Back Concept Elevation

 TAMARACK	DATE DRAWN	JAN 19/23
	DRAWN	EX
	CHECKED	JH
	SCALE	1:100

CDG1 - BK 10304

REV. NO. A-3

West/East ELEVATION

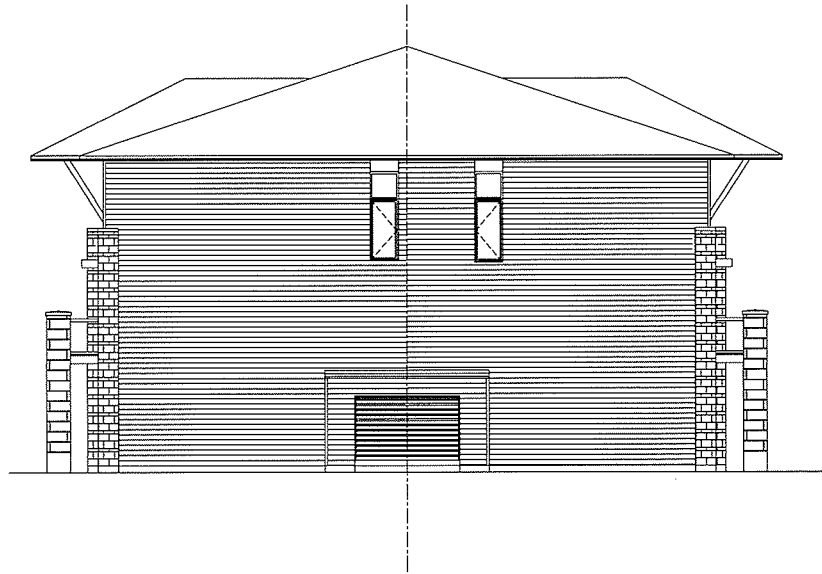


North/South ELEVATION



10 Unit Building with 5 units each side - Utility End

 TAMARACK	DATE DRAWN	DATE
	DRAWN	JM
	CHECKED	JH
	SCALE	1/100

East/West Elevation

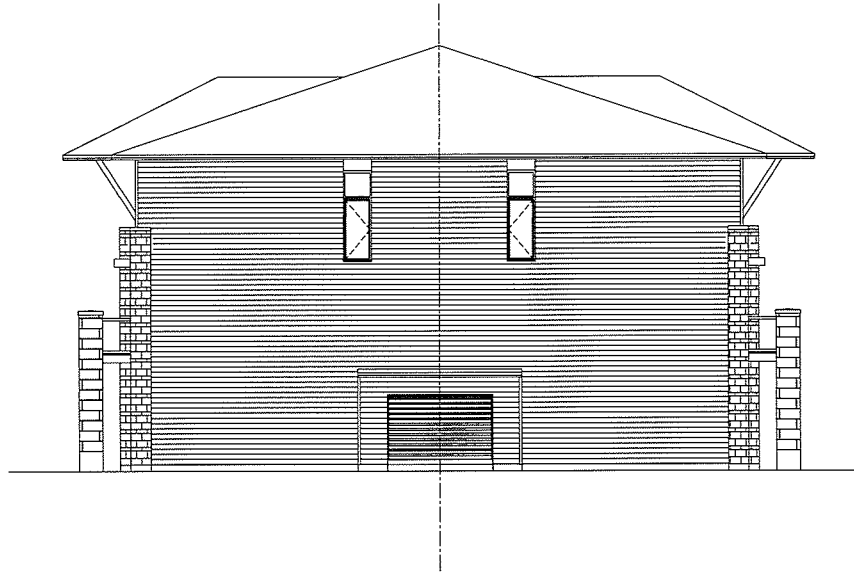

North/South Elevation



4 Unit Back to Back Concept Elevation

 TAMARACK	DATE DRAWN: JUN 10/19
	DRAWN: EK
	CHECKED: JH
	SCALE: 1:100

1



West/East ELEVATION



North/South ELEVATION

10 unit building - 5 each side with End Unit Entrance

 TAMARACK	DATE DRAWN: _____	DATE: _____
	DRAWN BY: _____	AM: _____
	CHECKED BY: _____	JM: _____
	SCALE: 1/100	

COOT B-X 102.040
A-4