



FRONT ELEVATION

UNIT 1
TYPE C REV
CIVIC #

UNIT 2
TYPE A
CIVIC #

UNIT 3
TYPE B
CIVIC #

UNIT 4
TYPE A REV
CIVIC #

UNIT 5
TYPE A END
CIVIC #



REAR ELEVATION

UNIT 6
TYPE A END REV
CIVIC #

UNIT 7
TYPE B
CIVIC #

UNIT 8
TYPE A
CIVIC #

UNIT 9
TYPE B REV
CIVIC #

UNIT 10
TYPE C
CIVIC #



DATE: MMM/DD/YY
DRAWN: EK
CHECKED: JH
SCALE: 1:100

PROJECT NAME
PROJECT STREET


EXAMPLE
FRONT & REAR ELEVS, E-STAR
BLK #



LEFT ELEVATION

UNIT 10
TYPE C
CIVIC #

UNIT 1
TYPE C REV
CIVIC #

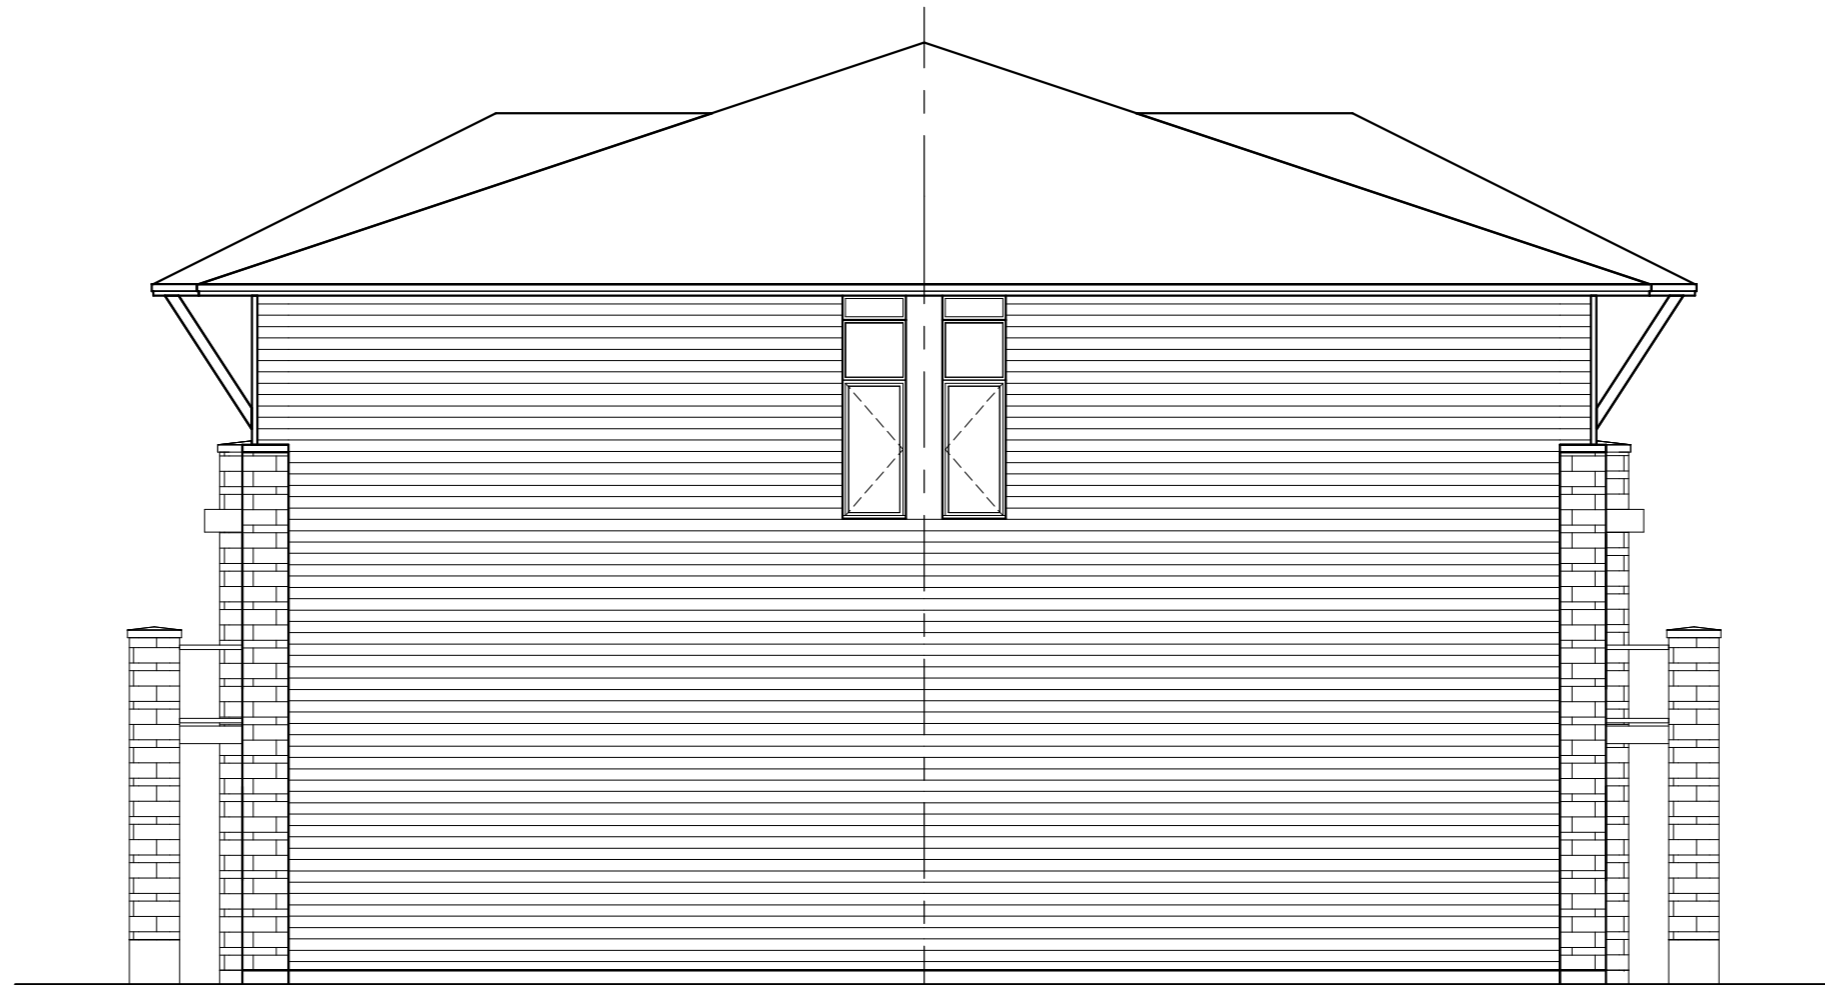

RIGHT ELEVATION

UNIT 5
TYPE A END
CIVIC #

UNIT 6
TYPE A END REV
CIVIC #

U/S TRUSS

3 - THIRD FLOOR
4 - ROOF PLAN - C

SECOND FLOOR

GROUND FLOOR
T/O FOUNDATION