


**FOR REVIEW ONLY**  
NOT FOR CONSTRUCTION

No.	Revisions	Date
2	ISSUED FOR SITE PLAN CONTROL AMENDMENT	FEB. 09, 2024
1	ISSUED FOR SITE PLAN CONTROL AMENDMENT	OCT. 13, 2023

Check and verify all dimensions before proceeding with the work. Do not scale drawings.

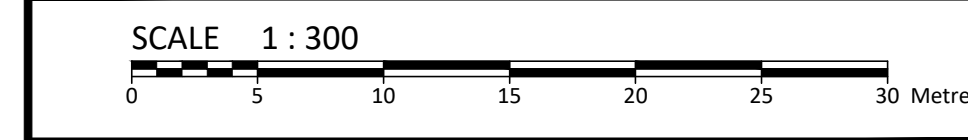

**McINTOSH PERRY**  
115 Walgreen Road, RR3, Carp, ON K0A 1L0  
Tel: 613-836-2184 Fax: 613-836-3742  
www.mcintoshperry.com

Stamp:

Client: **TNT TILE & MARBLE INC.**  
122 REID ROAD  
CARP, ON K0A 1L0

Project: **SITE PLAN CONTROL AMENDMENT**  
122 REID ROAD, CARP, ON K0A 1L0

Drawing Title: **POST-ACQUISITION (PROPOSED) STORMWATER DRAINAGE AREA PLAN**

Scale: 1:300	Project Number: CCO-23-3606
Drawn By: J.H.	Checked By: B.S.C.
Designed By:	Drawing Number: SWM2

PROJECT: 122 Reid Road, Carp, Ontario, Canada  
 DRAWING: CCO-23-3606 SWM2  
 DATE: 02/12/2024  
 LAST PLOTTED: Monday, February 12, 2024, 10:05:00 AM

D07-12-22-0119

XXXX