


PROJECT: 1122-0001-01-001 - Post-Acquisition (Proposed) Stormwater Drainage Area Plan (SWM2) - 106 & 122 Reis Road (122 - 3606 Grace Monuments, L.P.C.)
 DATE: 02/12/2024
 LAST SAVED: Monday, February 12, 2024, 11:58:54 AM
 LAST PLOTTED: Monday, February 12, 2024, 12:08:54 PM
 DRAWING: CCO-23-3606-SWM2.dwg
 USER: JHEWSON

ROAD ALLOWANCE BETWEEN CONCESSIONS 2 AND 3
 REGIONAL ROAD NO. 5 (Known as Carp Road)

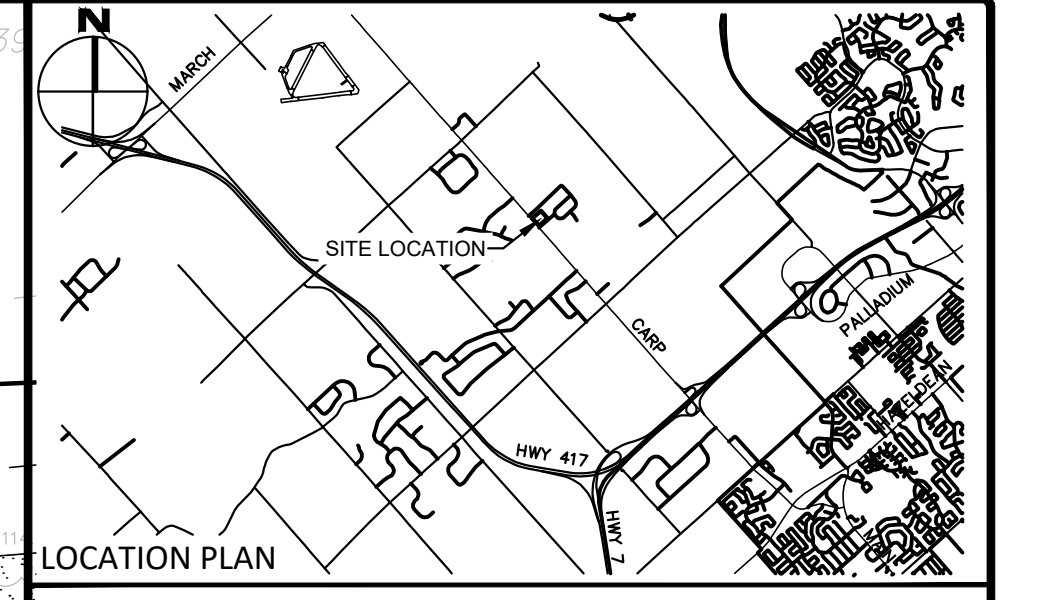

FOR REVIEW ONLY
 NOT FOR CONSTRUCTION

No.	Revisions	Date
2	ISSUED FOR SITE PLAN CONTROL AMENDMENT	FEB. 09, 2024
1	ISSUED FOR SITE PLAN CONTROL AMENDMENT	OCT. 13, 2023

Check and verify all dimensions before proceeding with the work. Do not scale drawings.

SCALE 1 : 300
 0 5 10 15 20 25 30 Metres

McINTOSH PERRY
 115 Walgreen Road, RR3, Carp, ON K0A 1L0
 Tel: 613-836-2184 Fax: 613-836-3742
 www.mcintoshperry.com

Client: GRACE MONUMENTS INC.
 106 REID ROAD
 CARP, ON K0A 1L0

Project: SITE PLAN CONTROL AMENDMENT
 106 REIS ROAD, CARP, ON K0A 1L0

Drawing Title: POST-ACQUISITION (PROPOSED) STORMWATER DRAINAGE AREA PLAN

Scale: 1:300 Project Number: CCO-23-3606
 Drawn By: J.H. Checked By: B.S.C. Designed By: SWM2

Stamp: J. D. J. HEWSON
 PROFESSIONAL ENGINEER
 100506243
 02/12/2024
 PROVINCE OF ONTARIO

D07-12-22-0118

#XXXX