




**Copyright Reserved**

The Contractor shall verify and be responsible for all dimensions. DO NOT scale the drawing - any errors or omissions shall be reported to Stantec without delay.  
The Copyrights to all designs and drawings are the property of Stantec. Reproduction or use for any purpose other than that authorized by Stantec is forbidden.

**Legend**

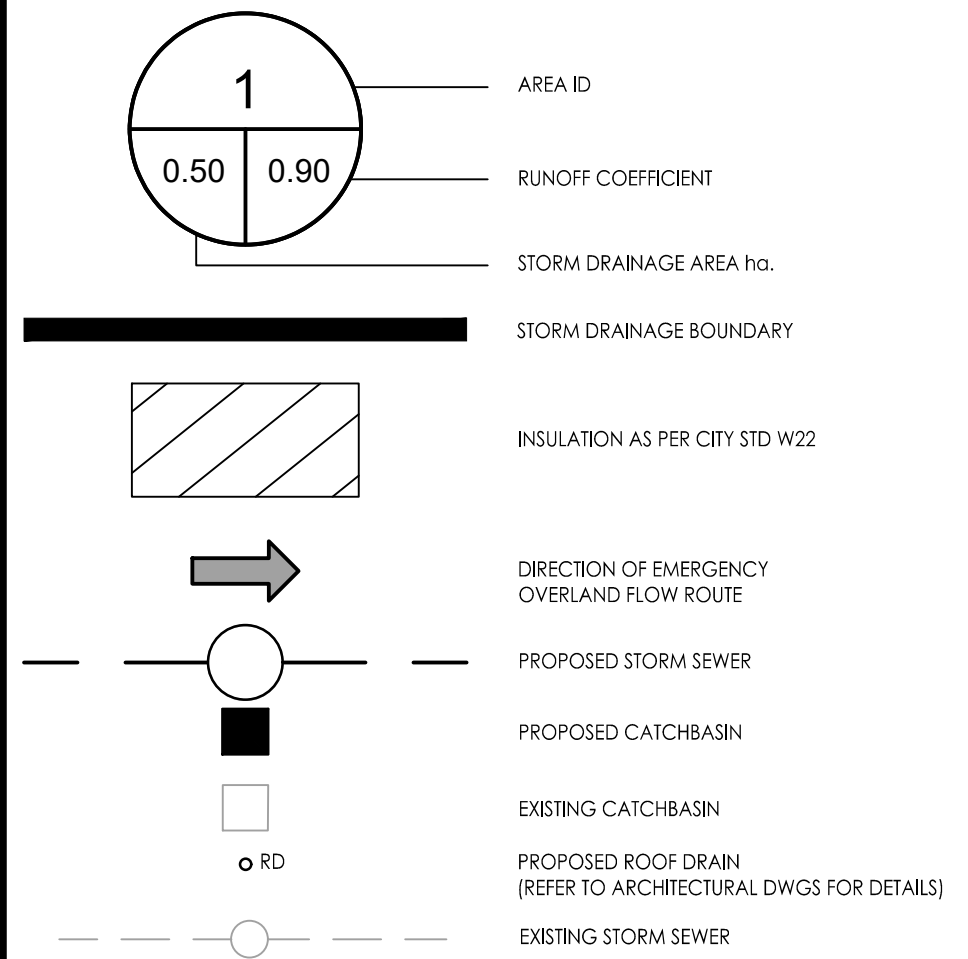

**Notes**

SCHEDULE OF ROOF RELEASE RATES				
BUILDING	DRAIN TYPE	# DRAINS	100YR HEAD (mm)	100YR RELEASE RATE (L/s)
BLDG	WATERTIGHT/IMPERVIOUS	2	114	0.63

1	ISSUED FOR REVIEW	WAJ	AG	22.06.15
Revision		By	Appd.	YY.MM.DD

File Name:	160401745	WAJ	AG	WAJ	22.05.04
Permit-Seal		Dwn.	Chkd.	Dsgn.	YY.MM.DD



Client/Project  
**LION TRADE LTD.**

211 ARMSTRONG STREET

OTTAWA, ON

Title  
**STORM DRAINAGE PLAN**


Project No. 160401745	Scale 1:100	Sheet SD-1	Revision 1
--------------------------	----------------	---------------	---------------

Drawing No. 160401745 Sheet SD-1 of 6

Scale 0 1 3 5m



KEY PLAN  
N.T.S.

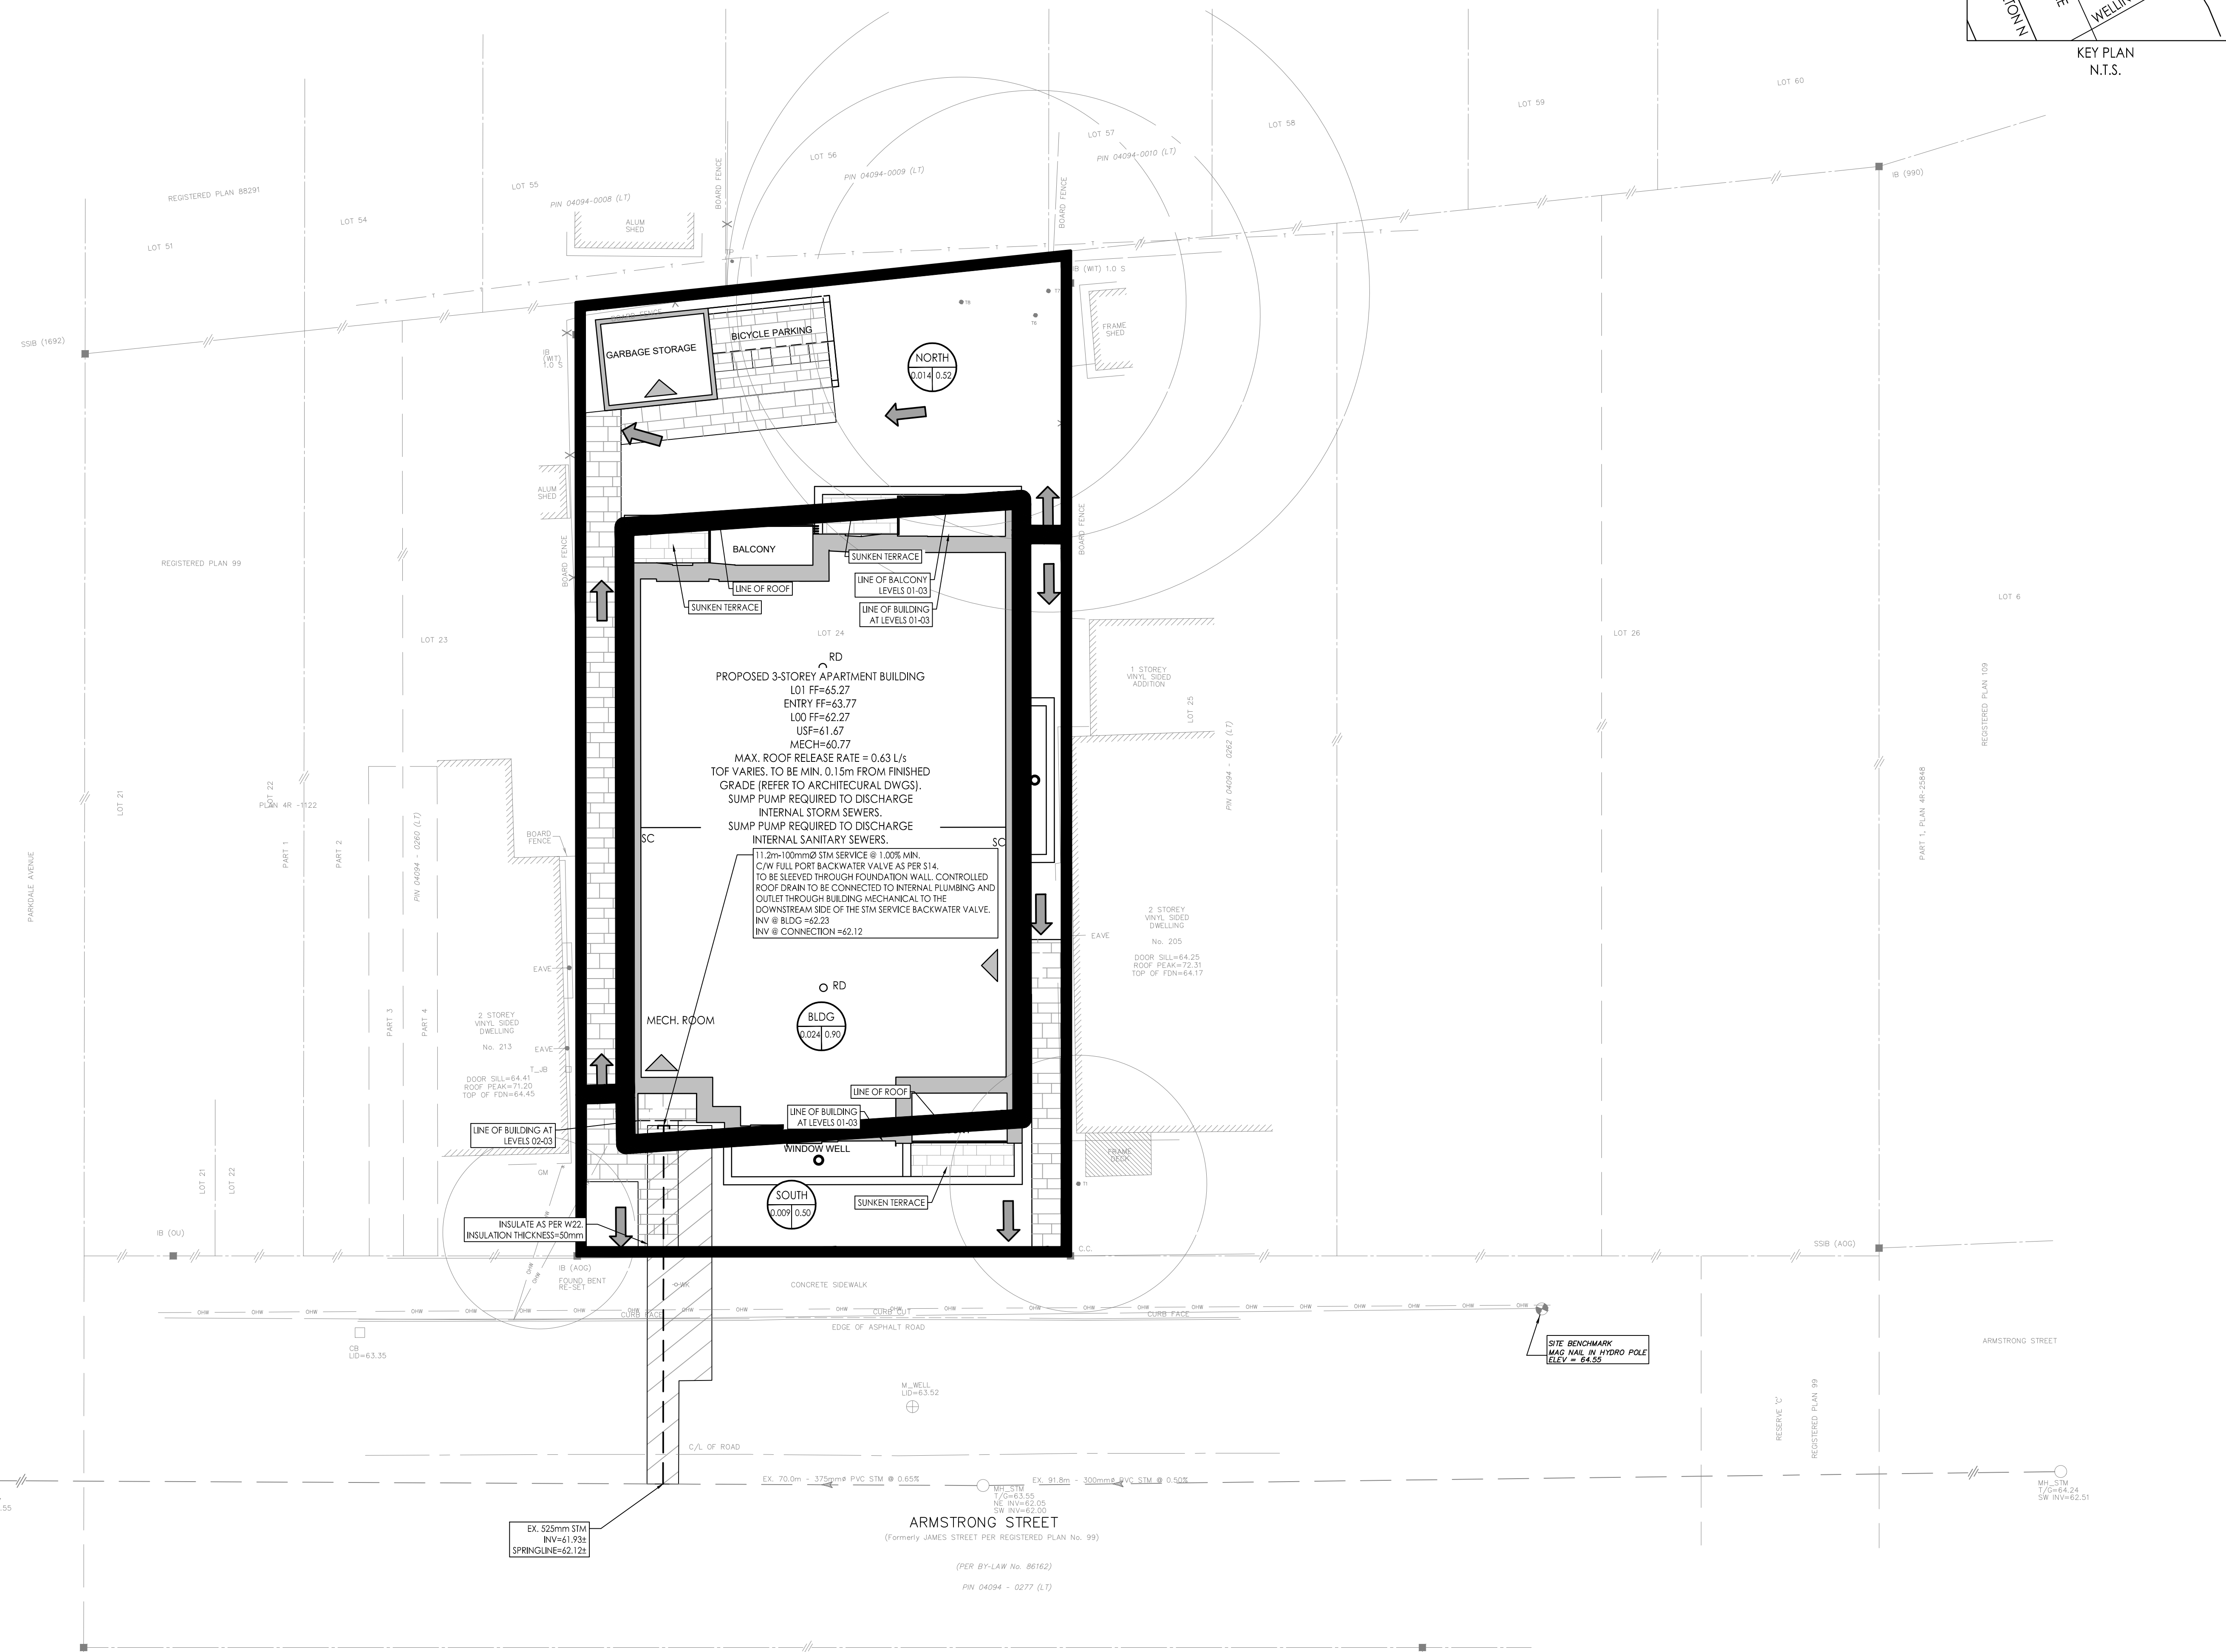

V:\CS\160401745\160401745\Design\Drawings\160401745-SD.dwg  
 2022/06/15 10:54 AM by: J.P. [unclear]  
 ORIGINAL SHEET - ARCH-D