

Andrew McCreight

ANDREW MCCREIGHT
MANAGER, DEVELOPMENT REVIEW CENTRAL
PLANNING, DEVELOPMENT & BUILDING SERVICES
DEVELOPMENT DEPARTMENT, CITY OF OTTAWA

APPROVED
 By Andrew McCreight at 7:31 am, May 23, 2024

CLADDING LEGEND:

- 1 NAME: ALUMINUM COMPOSITE PANEL
COLOUR: IRON ORE
- 2 NAME: BRICK A
COLOUR: LIGHT GREY
- 3 NAME: BRICK B
COLOUR: DARK GREY
- 4 NAME: EXTRUDED ALUMINUM PLANK
COLOUR: NATURAL CEDAR
- 5 NAME: FIBRE CEMENT PANEL
COLOUR: PAINTED TO MATCH IRON ORE
- 6 NAME: ALUMINUM AND GLASS GUARD

3 CLADDING LEGEND
 A200 SCALE: N.T.S.

GENERAL ARCHITECTURAL NOTES:

- This drawing is the property of the Architect and may not be reproduced or used without the express consent of the Architect.
- Drawings are not to be scaled. The Contractor is responsible for checking and verifying all levels and dimensions and shall report all discrepancies to the Architect and obtain clarification prior to commencing work.
- Upon notice in writing, the Architect will provide written clarification or supplementary information regarding the intent of the Contract Documents. The Architectural Drawings are to be read in conjunction with all other Contract Documents including Project Manuals and the Structural, Mechanical and Electrical Drawings.
- Positions of exposed or finished Mechanical or Electrical devices, fittings and fixtures are indicated on the Architectural Drawings. Locations shown on the Architectural Drawings shall govern over Mechanical and Electrical Drawings. Mechanical and Electrical items not clearly located will be located as directed by the Architect.
- These documents are not to be used for construction unless specifically noted for such purpose.

ISSUE RECORD

7	REISSUED FOR SITE PLAN CONTROL	23-03-30
6	ISSUED FOR COORDINATION	23-01-27
5	REISSUED FOR SITE PLAN CONTROL	22-07-26
4	ISSUED FOR SITE PLAN CONTROL	22-06-22
3	ISSUED FOR COORDINATION	22-05-18
2	ISSUED FOR COORDINATION	22-05-13
1	ISSUED FOR COORDINATION	22-04-29




project1 studio
 Project1 Studio Incorporated
 (613) 884-9339 | mail@project1studio.ca

211 ARMSTRONG
 211 ARMSTRONG STREET
 OTTAWA, ON
 K1Y 2W3

PROJ	SCALE	DRAWN	REVIEWED
2203	1 : 50	JDH	RMK

NORTH AND SOUTH ELEVATIONS

A200

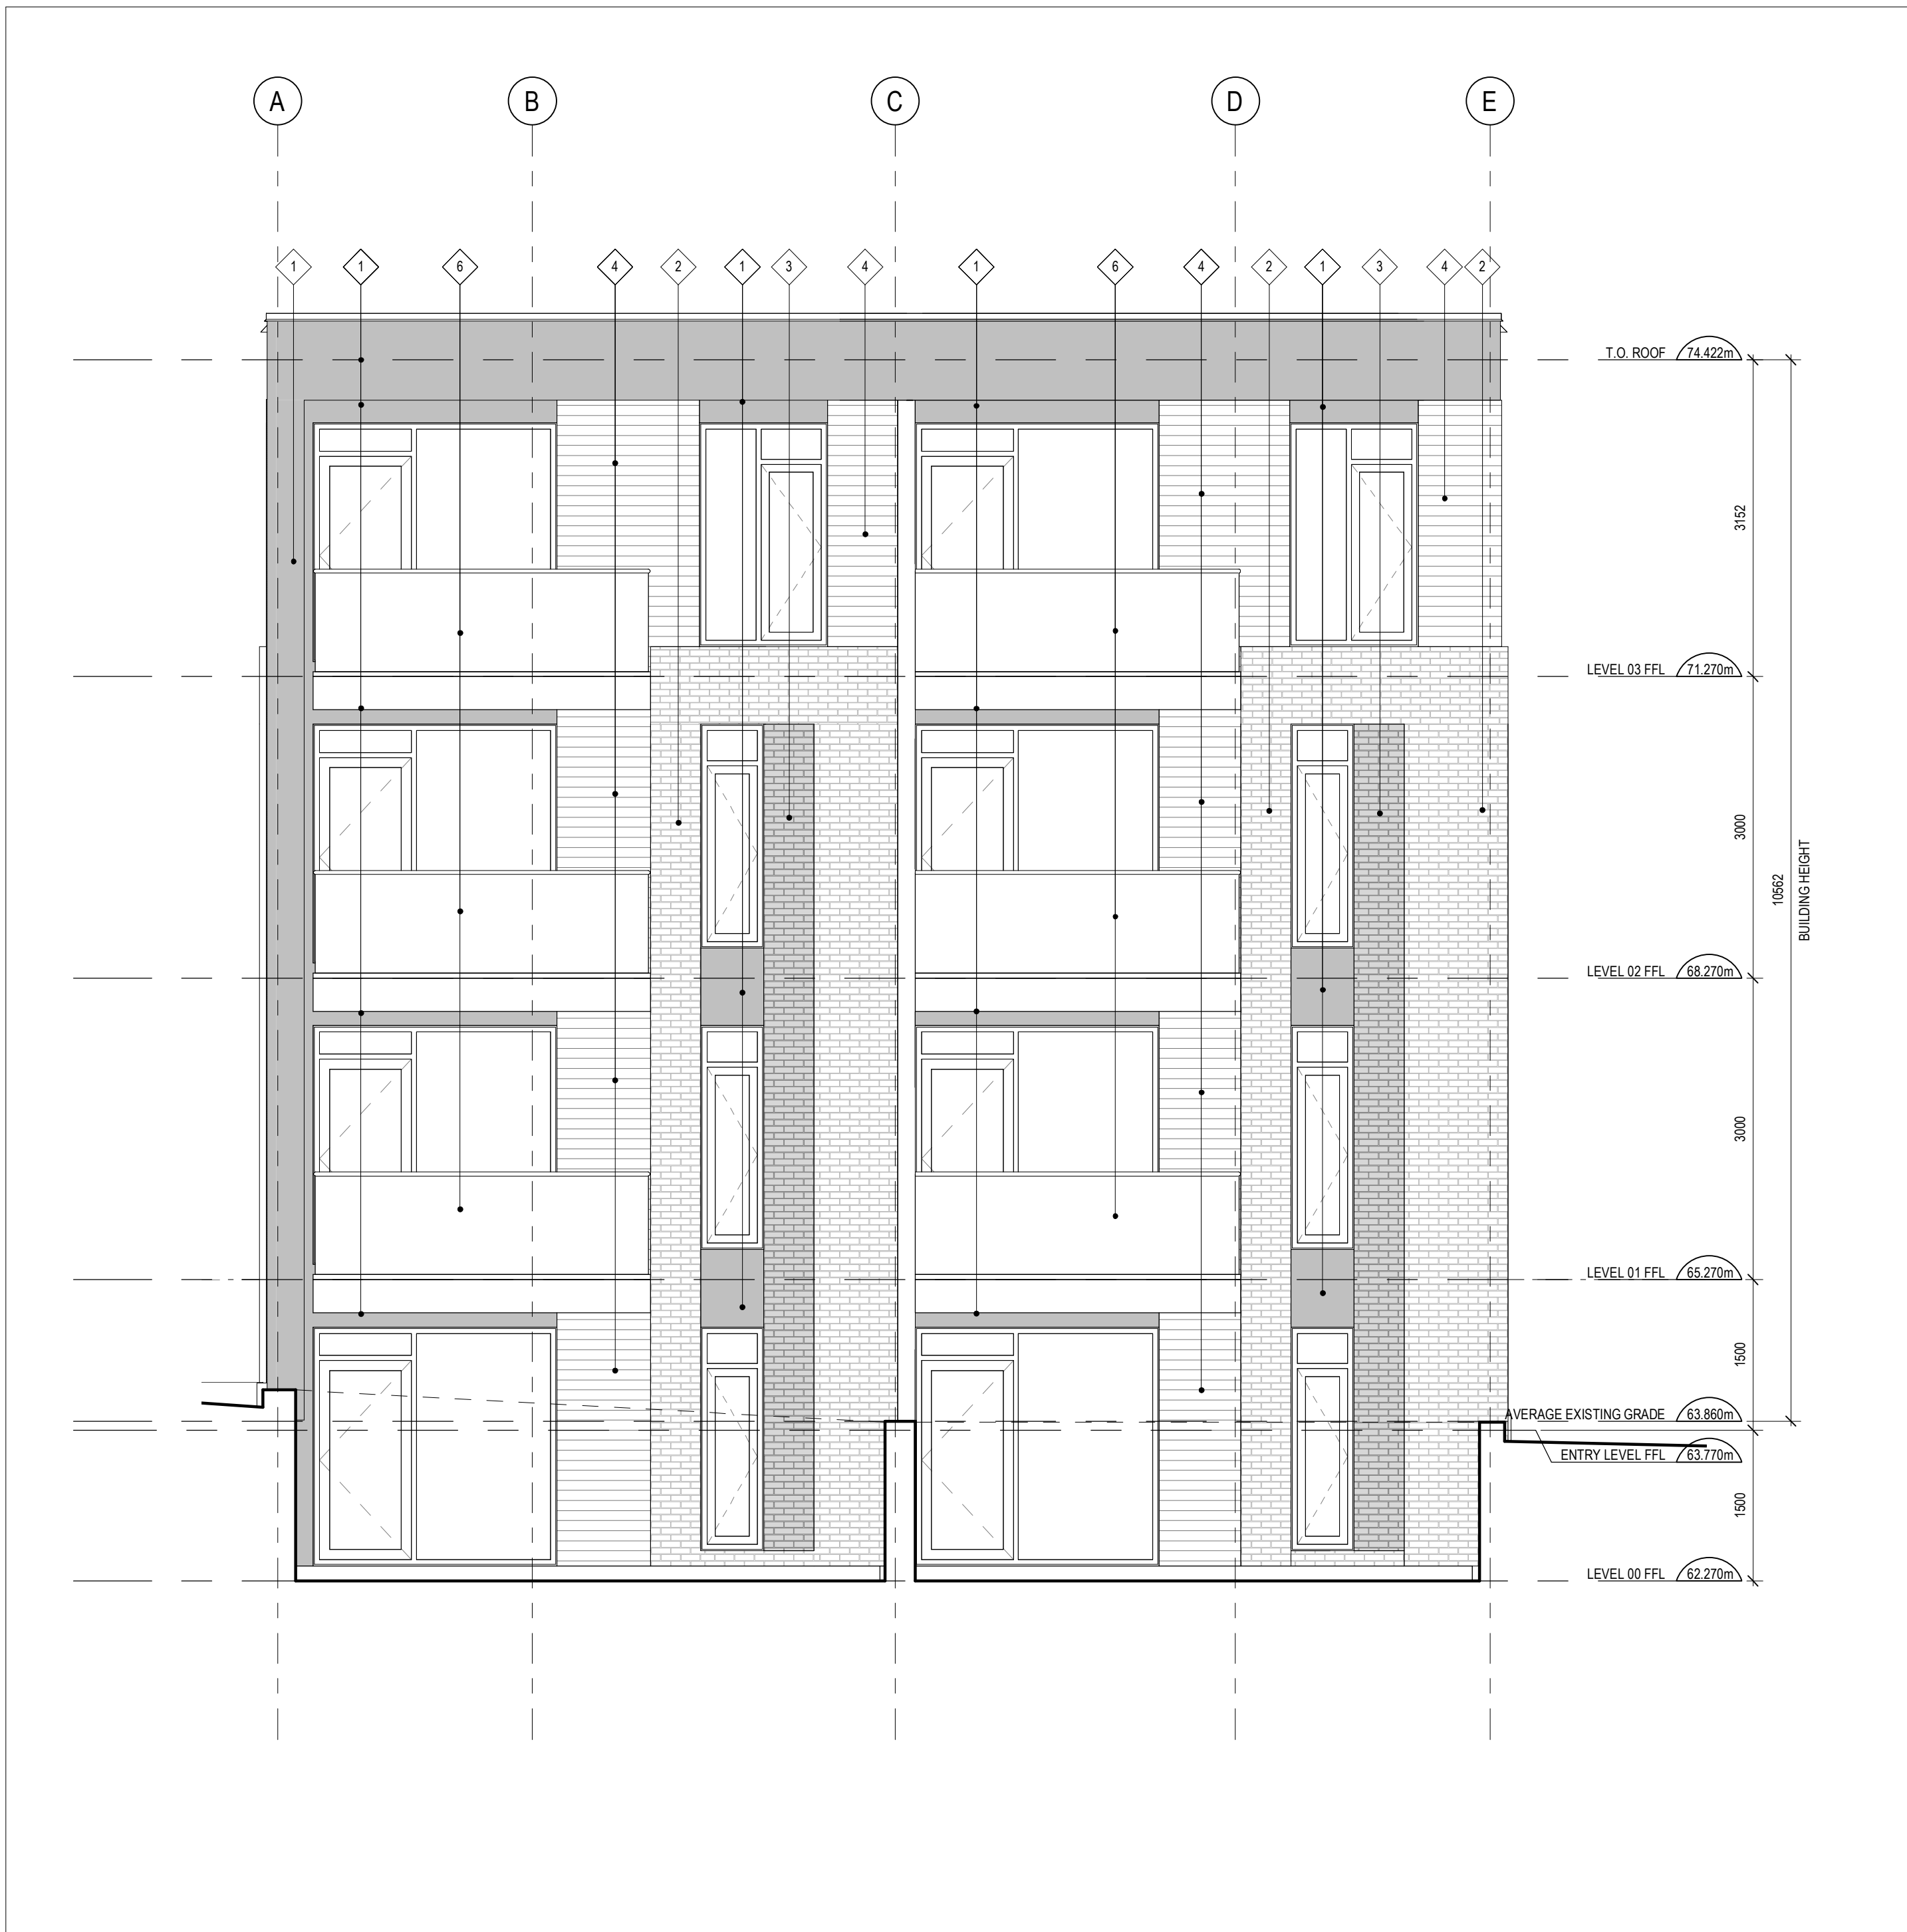

2 NORTH ELEVATION
 A200 SCALE: 1 : 50



1 SOUTH ELEVATION
 A200 SCALE: 1 : 50

DWG# 18847 D07-12-22-0120

Andrew McCreight

ANDREW MCCREIGHT
MANAGER, DEVELOPMENT REVIEW CENTRAL
PLANNING, DEVELOPMENT & BUILDING SERVICES
DEVELOPMENT DEPARTMENT, CITY OF OTTAWA

APPROVED
 By Andrew McCreight at 7:31 am, May 23, 2024

CLADDING LEGEND:

- 1 NAME: ALUMINUM COMPOSITE PANEL
COLOUR: IRON ORE
- 2 NAME: BRICK A
COLOUR: LIGHT GREY
- 3 NAME: BRICK B
COLOUR: DARK GREY
- 4 NAME: EXTRUDED ALUMINUM PLANK
COLOUR: NATURAL CEDAR
- 5 NAME: FIBRE CEMENT PANEL
COLOUR: PAINTED TO MATCH IRON ORE
- 6 NAME: ALUMINUM AND GLASS GUARD

2
 A201 **CLADDING LEGEND**
 SCALE: N.T.S.

- GENERAL ARCHITECTURAL NOTES:
- This drawing is the property of the Architect and may not be reproduced or used without the express consent of the Architect.
 - Drawings are not to be scaled. The Contractor is responsible for checking and verifying all levels and dimensions and shall report all discrepancies to the Architect and obtain clarification prior to commencing work.
 - Upon notice in writing, the Architect will provide written clarification or supplementary information regarding the intent of the Contract Documents. The Architectural Drawings are to be read in conjunction with all other Contract Documents including Project Manuals and the Structural, Mechanical and Electrical Drawings.
 - Positions of exposed or finished Mechanical or Electrical devices, fittings and fixtures are indicated on the Architectural Drawings. Locations shown on the Architectural Drawings shall govern over Mechanical and Electrical Drawings. Mechanical and Electrical items not clearly located will be located as directed by the Architect.
 - These documents are not to be used for construction unless specifically noted for such purpose.

6	ISSUED FOR SITE PLAN CONTROL	23-03-30
5	ISSUED FOR COORDINATION	23-01-27
4	ISSUED FOR SITE PLAN CONTROL	22-07-26
3	ISSUED FOR SITE PLAN CONTROL	22-06-22
2	ISSUED FOR COORDINATION	22-05-18
1	ISSUED FOR COORDINATION	22-05-13

ISSUE RECORD




project1 studio
 Project1 Studio Incorporated
 (613) 884-9399 | email@project1studio.ca

211 ARMSTRONG
 211 ARMSTRONG STREET
 OTTAWA, ON
 K1Y 2W3

PROJ	SCALE	DRAWN	REVIEWED
2203	1 : 50	JDH	RMK

EAST ELEVATION

A201

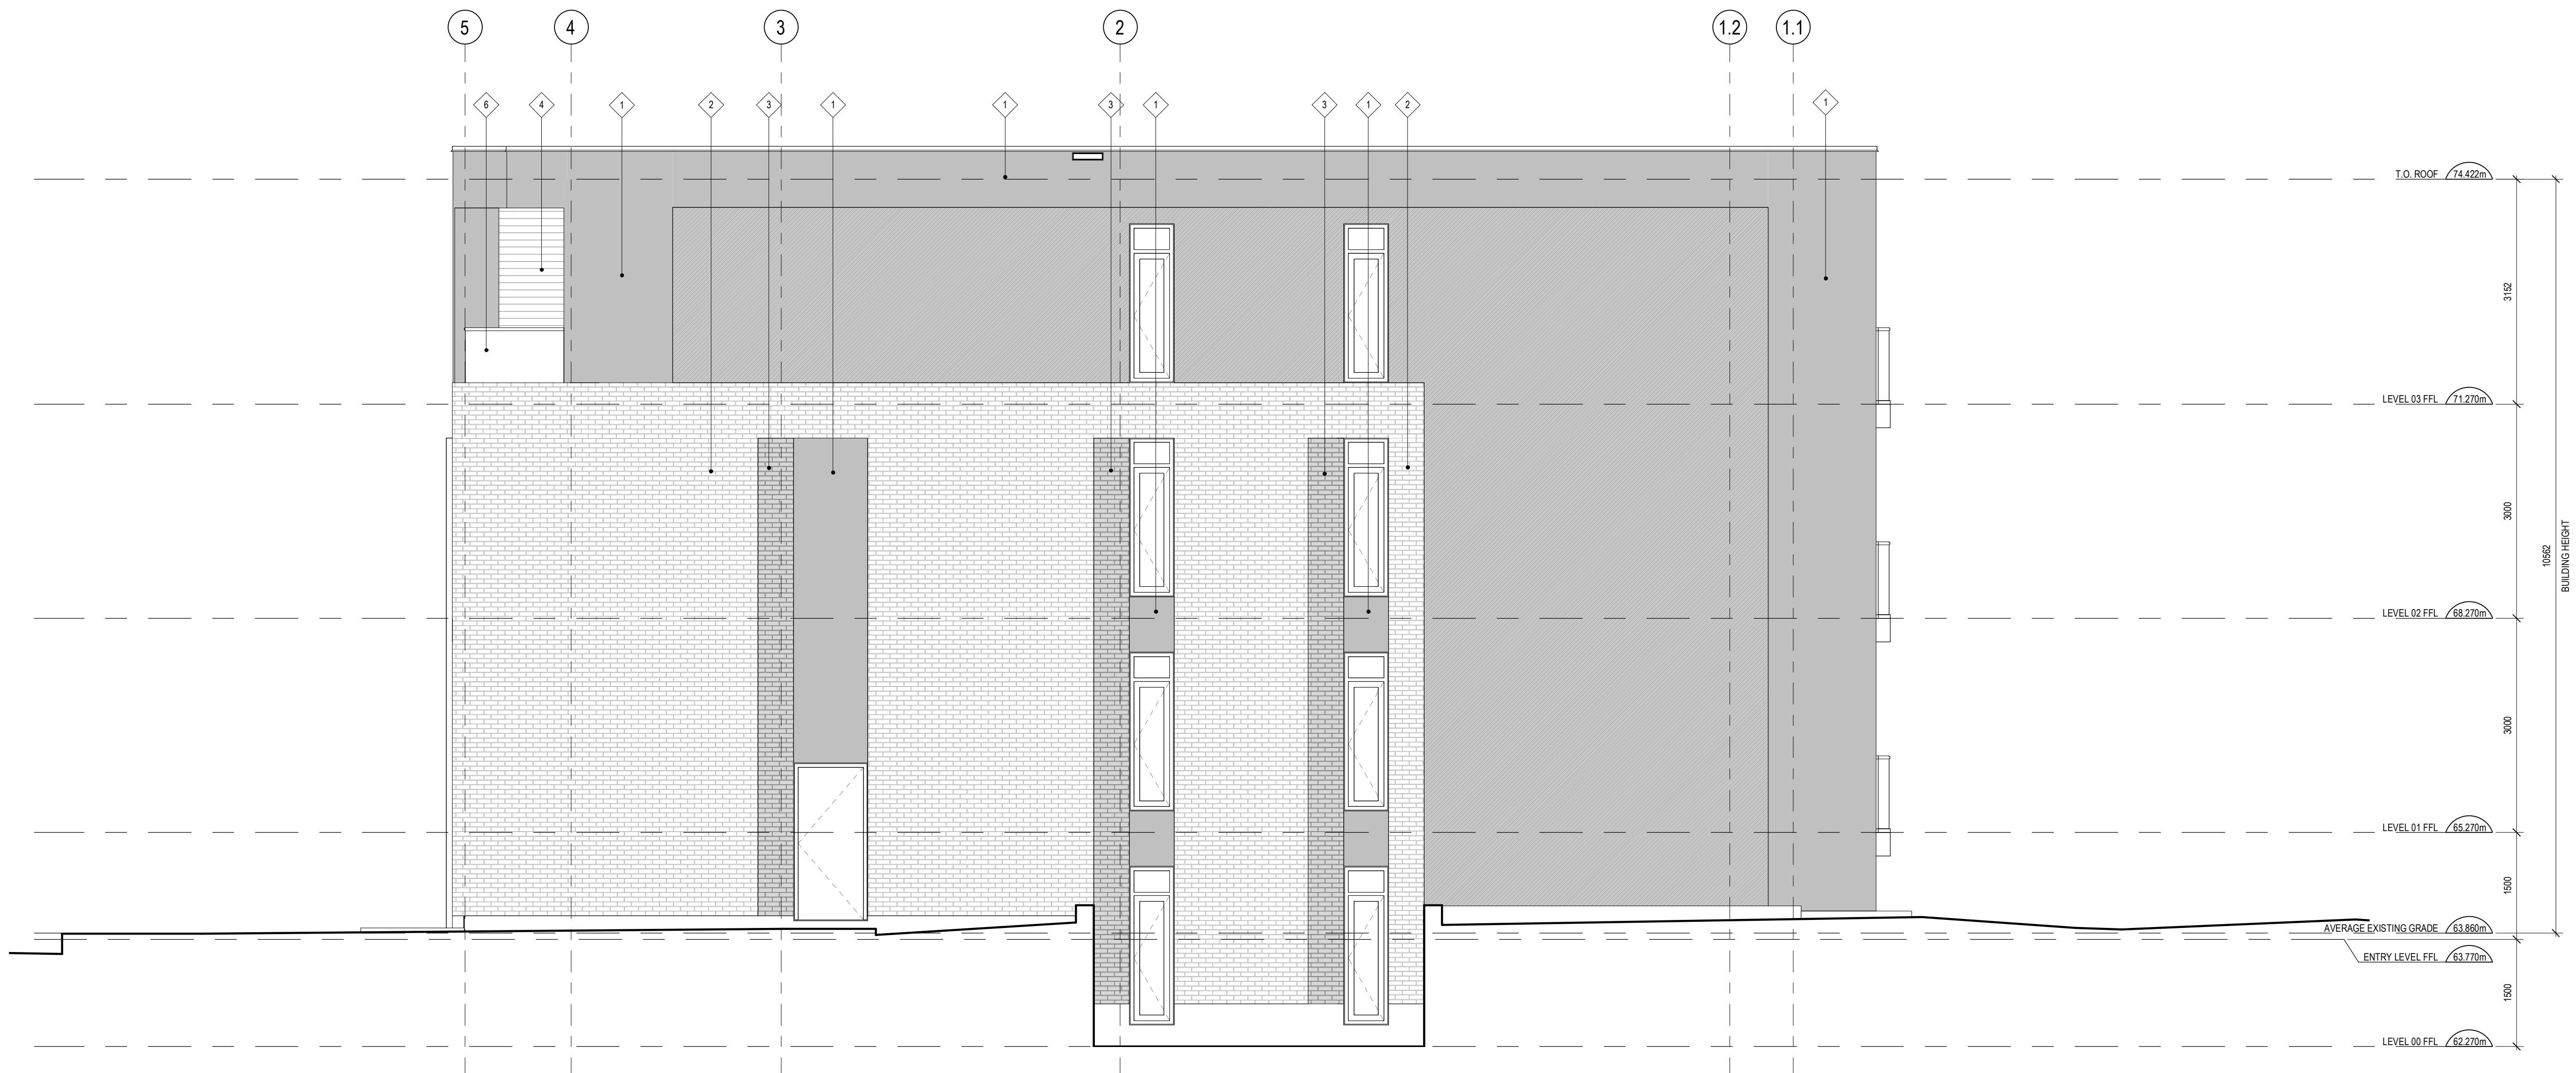

1
 A201 **EAST ELEVATION**
 SCALE: 1 : 50

DWG# 18847
 D07-12-22-0120

Andrew McCreight

ANDREW MCCREIGHT
MANAGER, DEVELOPMENT REVIEW CENTRAL
PLANNING, DEVELOPMENT & BUILDING SERVICES
DEVELOPMENT DEPARTMENT, CITY OF OTTAWA


APPROVED
By Andrew McCreight at 7:31 am, May 23, 2024

CLADDING LEGEND:

- 1 NAME: ALUMINUM COMPOSITE PANEL
COLOUR: IRON ORE
- 2 NAME: BRICK A
COLOUR: LIGHT GREY
- 3 NAME: BRICK B
COLOUR: DARK GREY
- 4 NAME: EXTRUDED ALUMINUM PLANK
COLOUR: NATURAL CEDAR
- 5 NAME: FIBRE CEMENT PANEL
COLOUR: PAINTED TO MATCH IRON ORE
- 6 NAME: ALUMINUM AND GLASS GUARD

2 CLADDING LEGEND
A202 SCALE: N.T.S.

- GENERAL ARCHITECTURAL NOTES:
- This drawing is the property of the Architect and may not be reproduced or used without the express consent of the Architect.
 - Drawings are not to be scaled. The Contractor is responsible for checking and verifying all levels and dimensions and shall report all discrepancies to the Architect and obtain clarification prior to commencing work.
 - Upon notice in writing, the Architect will provide written clarification or supplementary information regarding the intent of the Contract Documents. The Architectural Drawings are to be read in conjunction with all other Contract Documents including Project Manuals and the Structural, Mechanical and Electrical Drawings.
 - Positions of exposed or finished Mechanical or Electrical devices, fittings and fixtures are indicated on the Architectural Drawings. Locations shown on the Architectural Drawings shall govern over Mechanical and Electrical Drawings. Mechanical and Electrical items not clearly located will be located as directed by the Architect.
 - These documents are not to be used for construction unless specifically noted for such purpose.

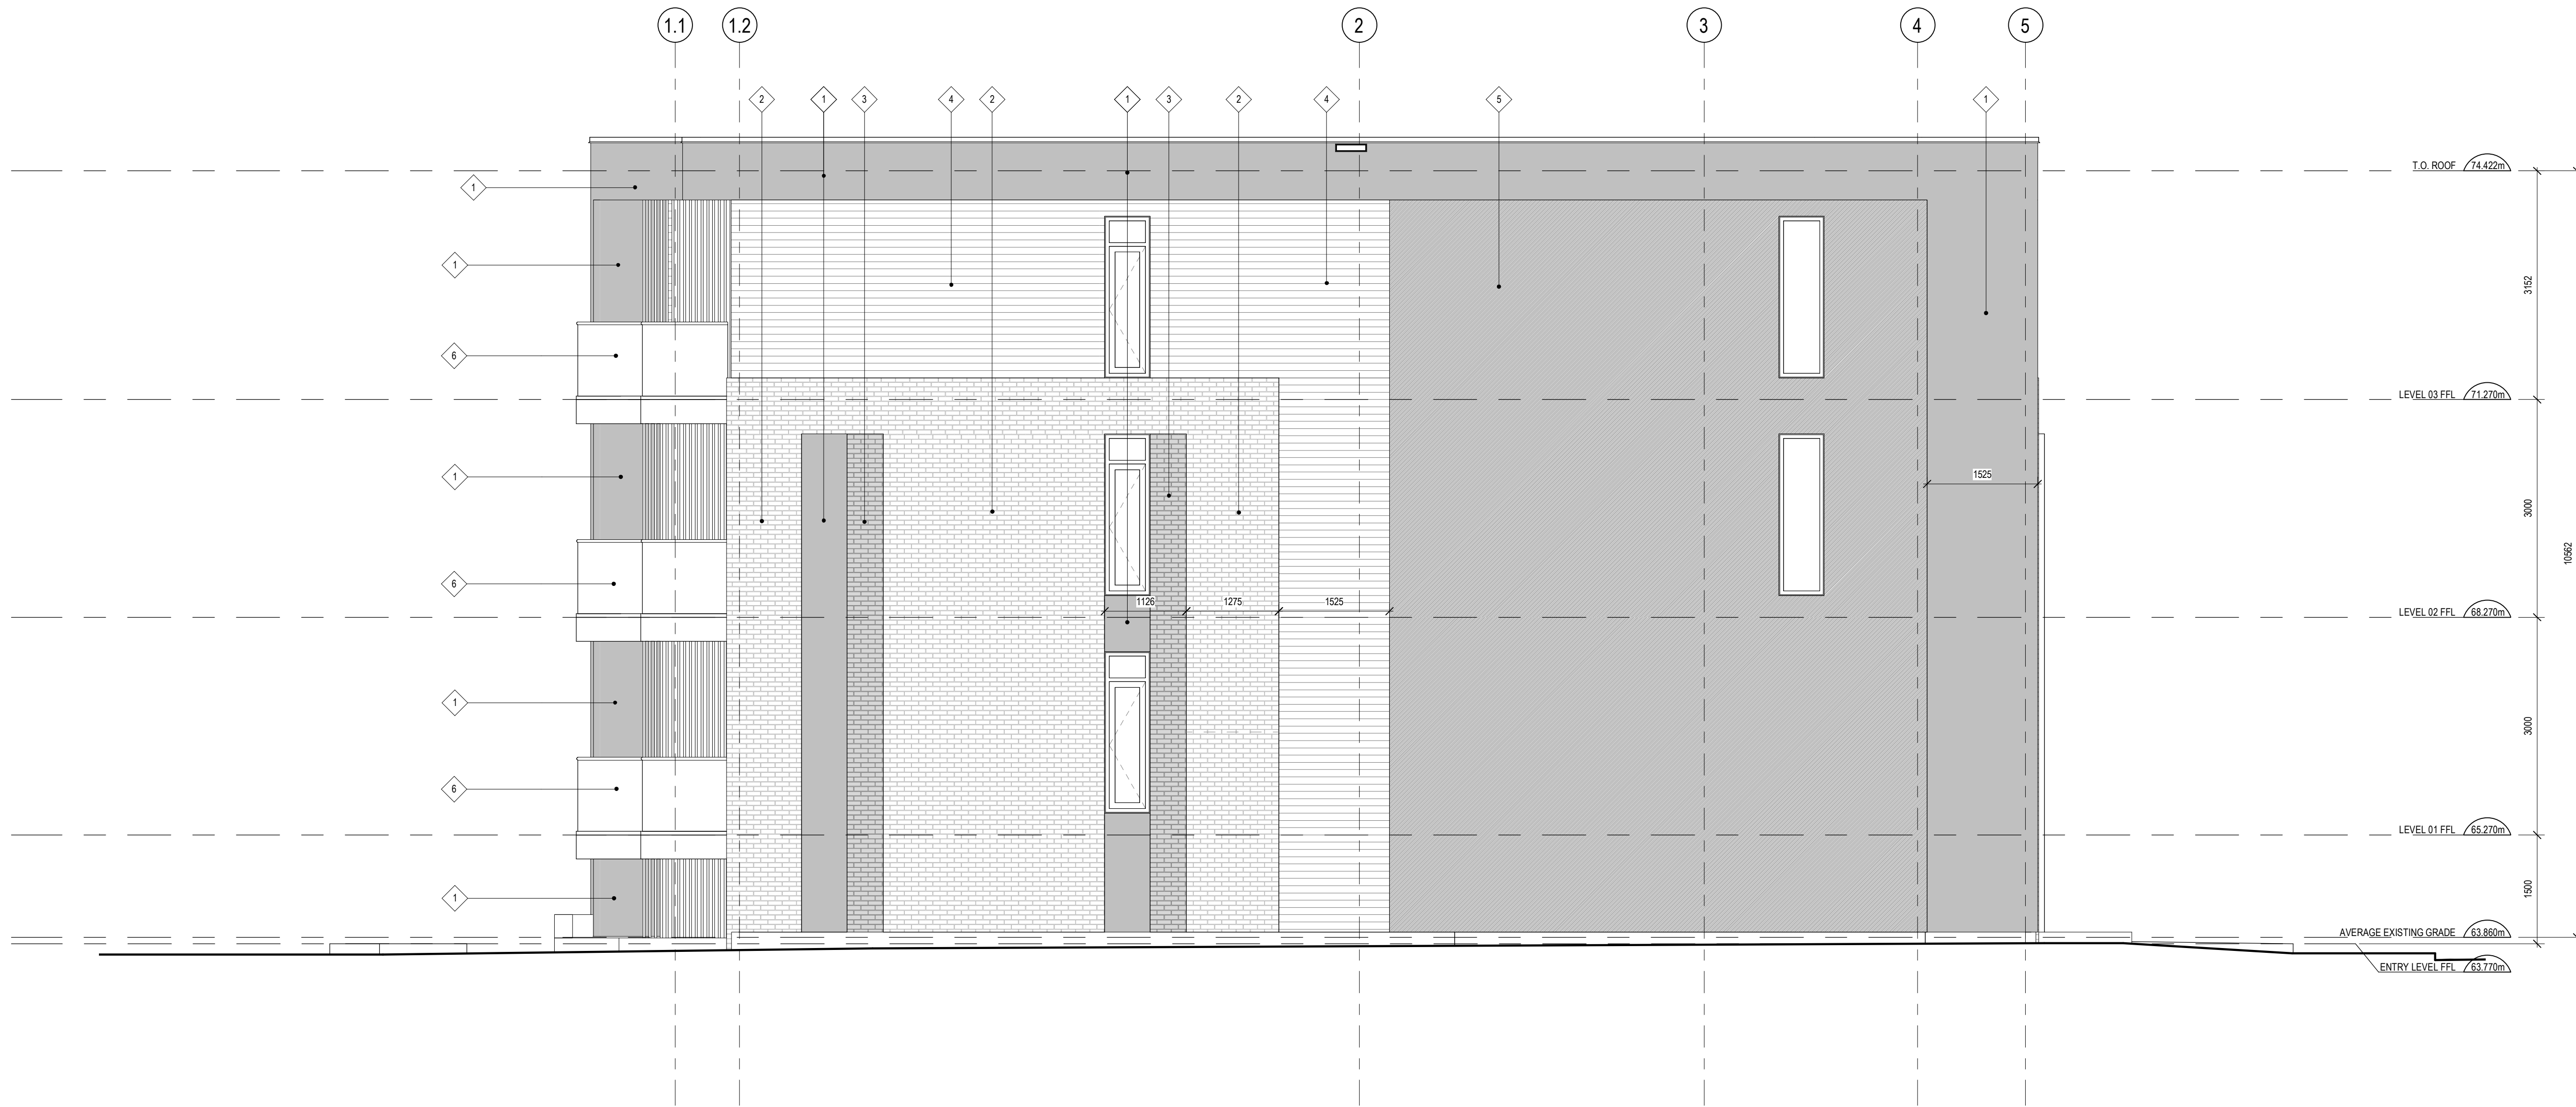

ISSUE RECORD

6	REISSUED FOR SITE PLAN CONTROL	23-03-30
5	ISSUED FOR COORDINATION	23-01-27
4	REISSUED FOR SITE PLAN CONTROL	22-07-26
3	ISSUED FOR SITE PLAN CONTROL	22-06-22
2	ISSUED FOR COORDINATION	22-05-18
1	ISSUED FOR COORDINATION	22-05-13



project1 studio
Project1 Studio Incorporated
613.884.9399 | mail@project1studio.ca

211 ARMSTRONG
211 ARMSTRONG STREET
OTTAWA, ON
K1Y 2W3

PROJ	SCALE	DRAWN	REVIEWED
2203	1 : 50	JDH	RMK

WEST ELEVATION

A202