




Copyright Reserved

The Contractor shall verify and be responsible for all dimensions. DO NOT scale the drawing - any errors or omissions shall be reported to Stantec without delay.
The Copyrights to all designs and drawings are the property of Stantec. Reproduction or use for any purpose other than that authorized by Stantec is forbidden.

Legend

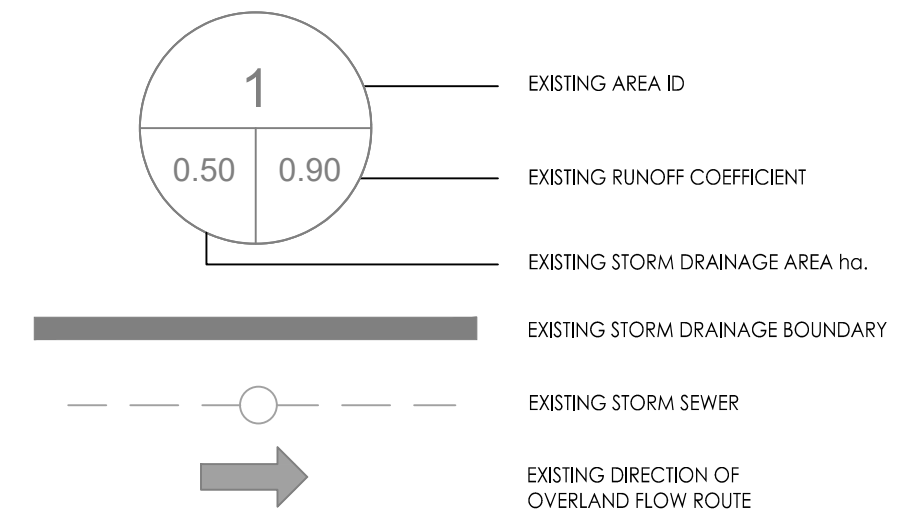

Notes

Revision	By	Appd.	YY.MM.DD
3	WAJ	AG	23.04.04
2	WAJ	AG	23.01.30
1	WAJ	AG	22.06.15

File Name:	160401745	WAJ	AG	WAJ	22.05.04
		Dwn.	Chkd.	Dgn.	YY.MM.DD

Permit-Seal

Client/Project
LION TRADE LTD.

211 ARMSTRONG STREET

OTTAWA, ON


Title
**EXISTING CONDITIONS
STORM DRAINAGE PLAN**

Project No. 160401745	Scale 1:100	Sheet 5 of 6	Revision 3
--------------------------	----------------	-----------------	---------------

Project No. 160401745
Drawing No. EXSD-1
Scale 1:100
Sheet 5 of 6
Revision 3
PLAN # 18847



KEY PLAN
N.T.S.

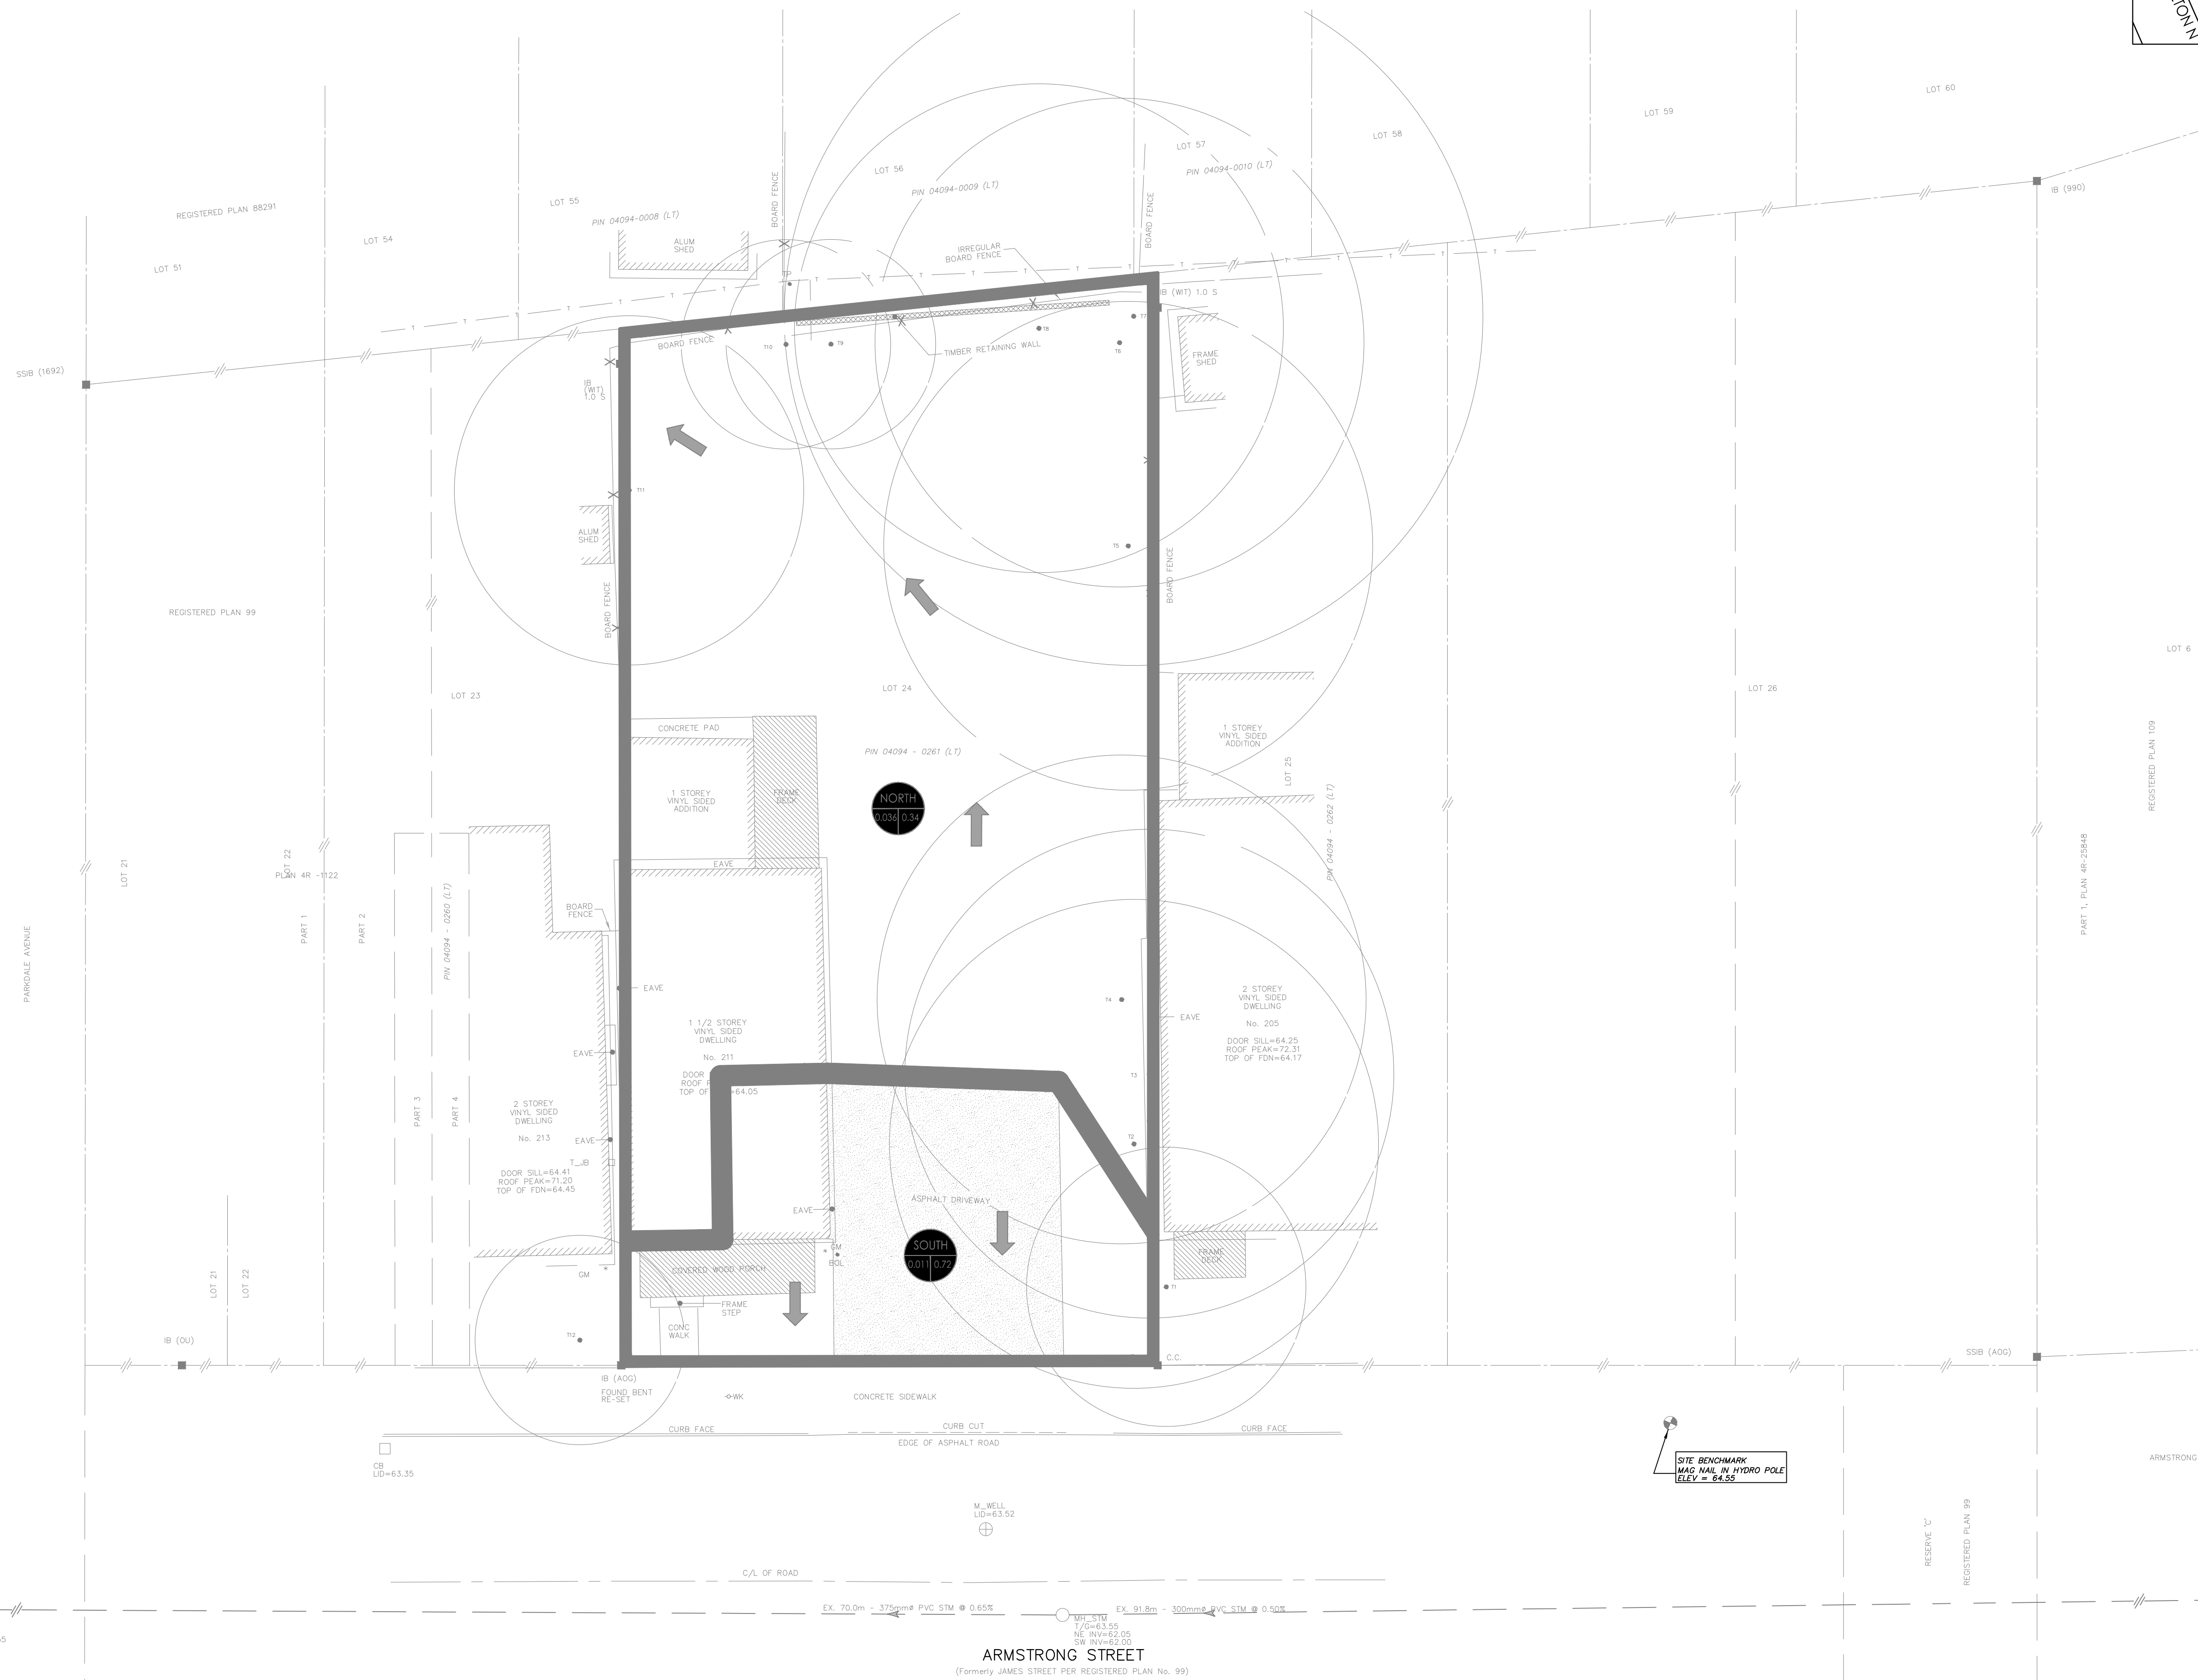

ARMSTRONG STREET
(Formerly JAMES STREET PER REGISTERED PLAN No. 99)
(PER BY-LAW No. 86162)
PIN 04094 - 0277 (L1)

V:\CS\160401745\160401745\Design\Drawings\160401745-38.dwg
 2023/04/24 09:21 AM by: JGD/VA/WJS

D07-12-22-01 20