




ASHCROFT HOMES

EAST URBAN COMMUNITY SITE PLAN BLOCK C

JUNE 2021

Project Number: 160401101

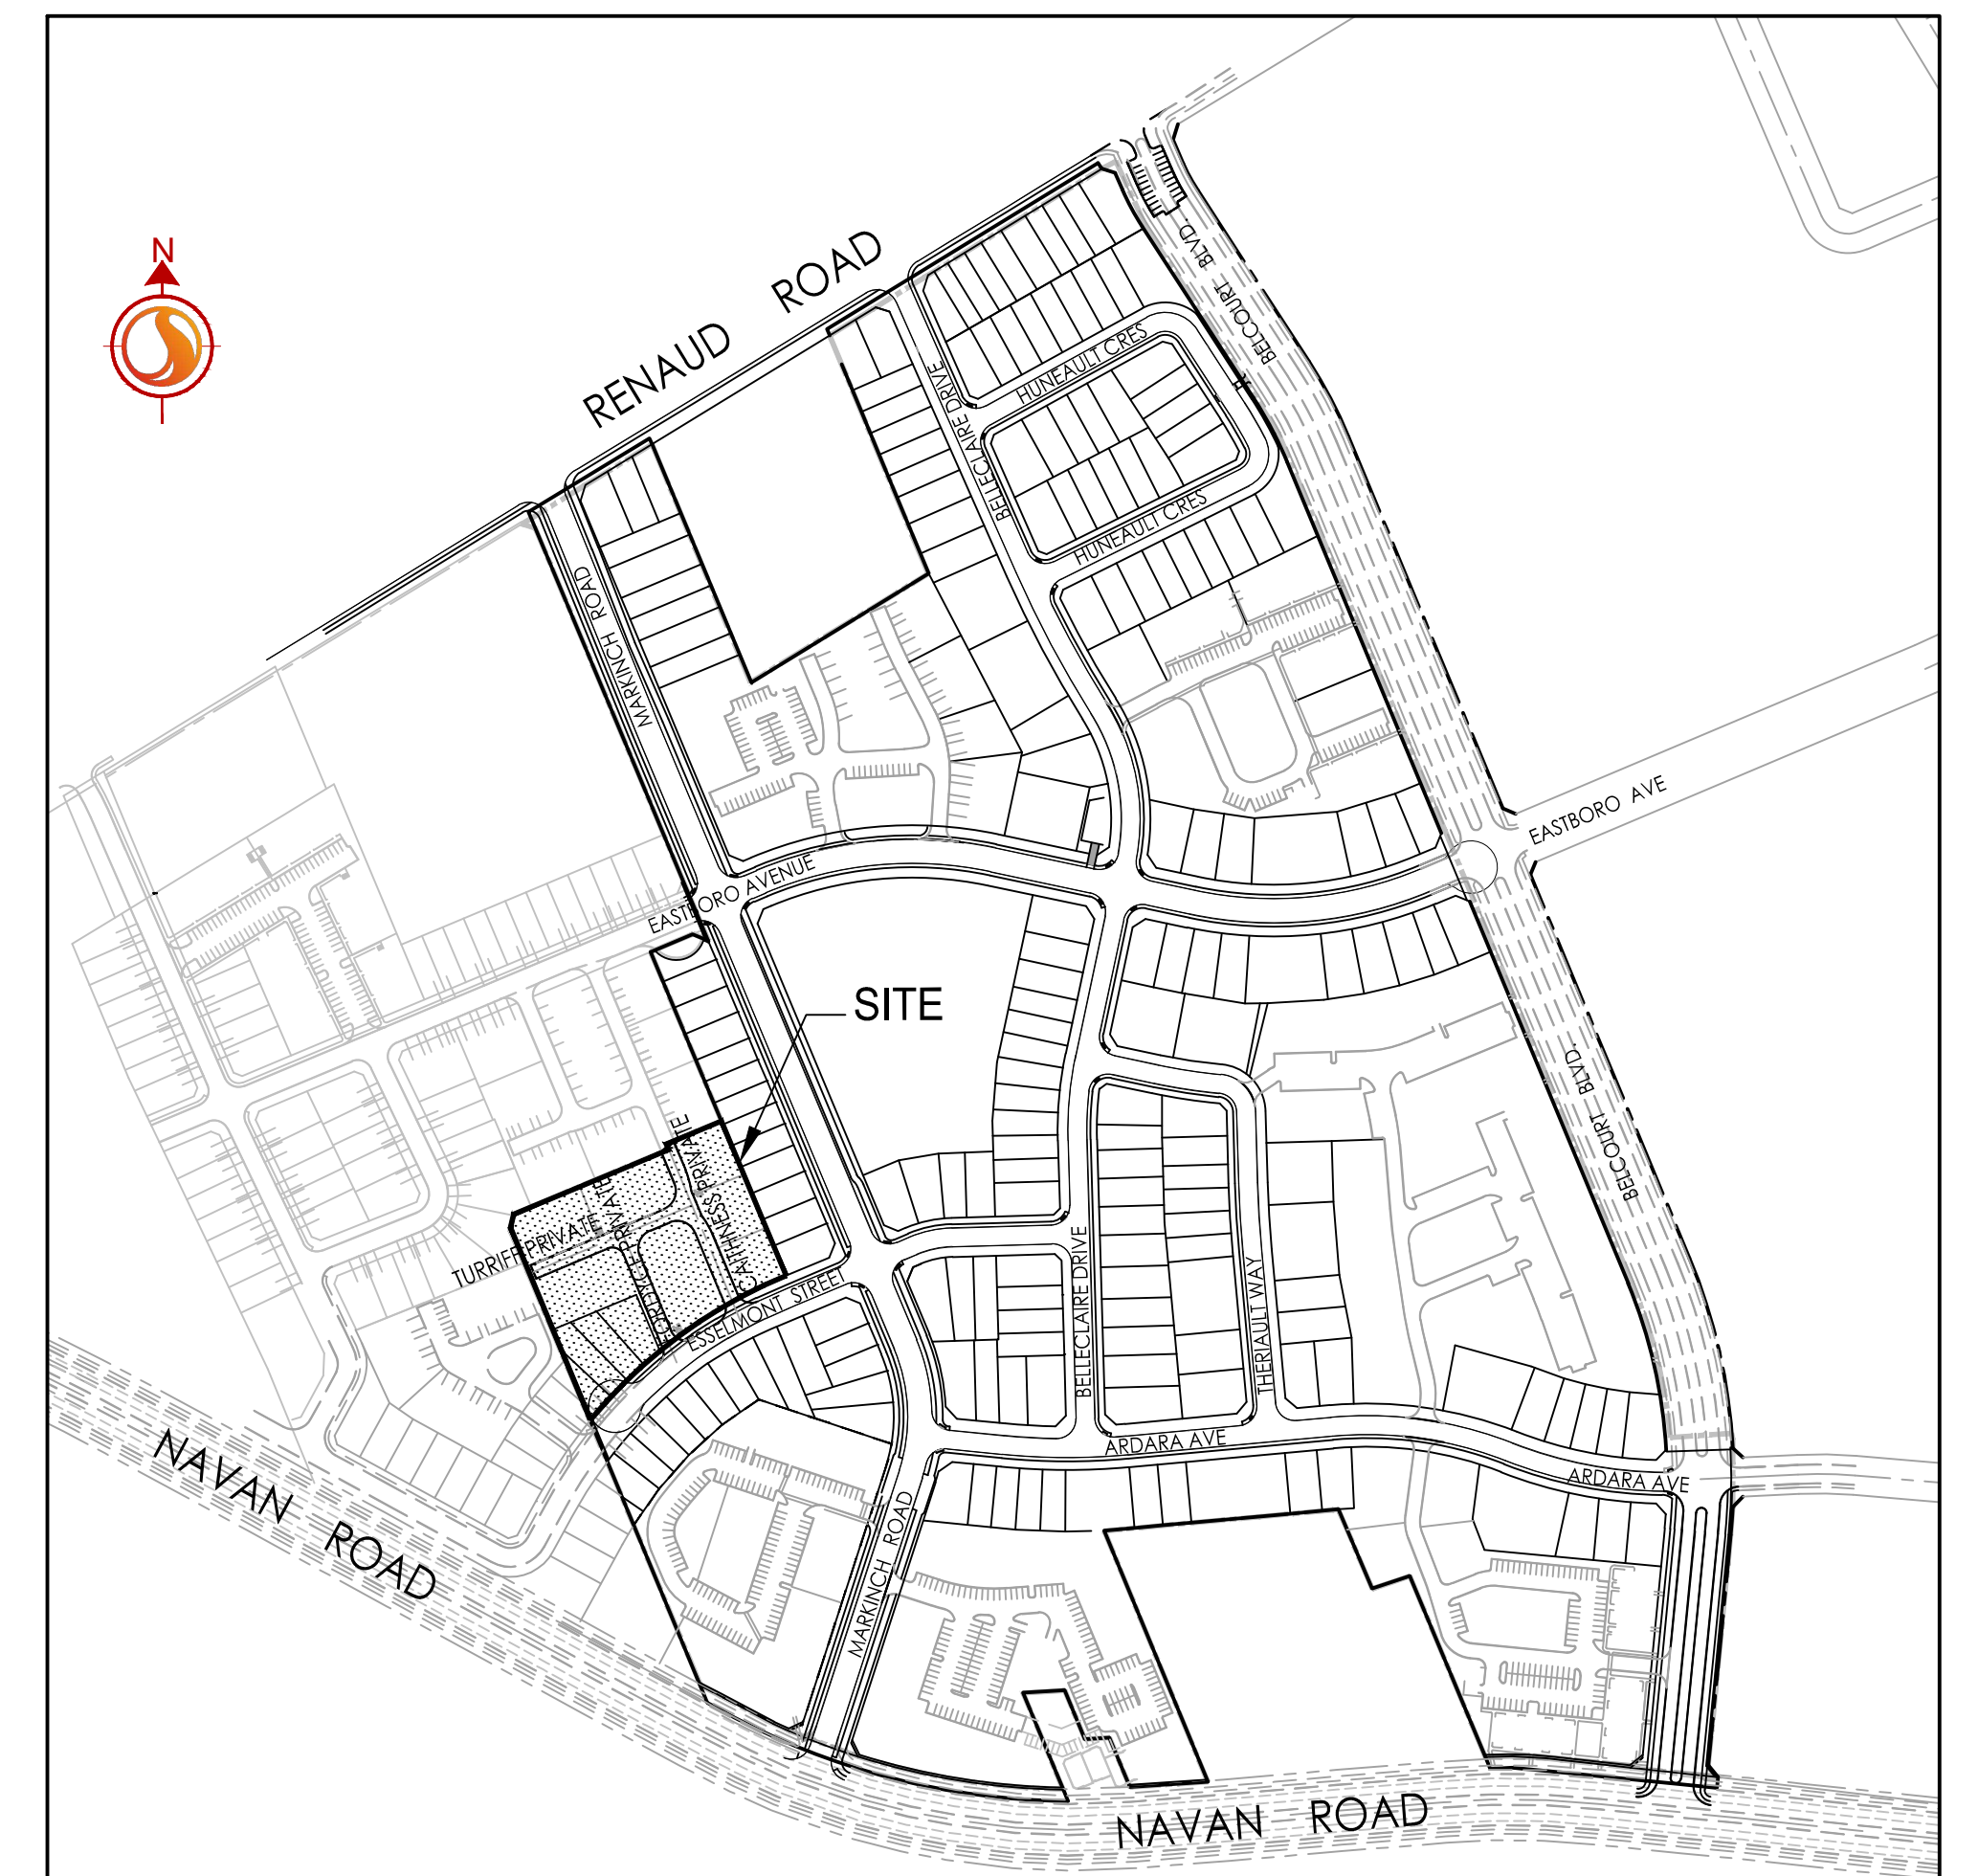

KEY PLAN
N.T.S.

INDEX

SHEET NO.	DESCRIPTION
	COVER SHEET
1 of 7	NOTES AND LEGEND PLAN
2 of 7	SITE SERVICING PLAN
3 of 7	GRADING PLAN
4 of 7	DETAILS AND EROSION CONTROL PLAN
5 of 7	STORM DRAINAGE PLAN
6 of 7	SANITARY DRAINAGE PLAN
7 of 7	COMPOSITE UTILITY PLAN

*COMPOSITE UTILITY PLANS NOT INCLUDED IN THIS SET