



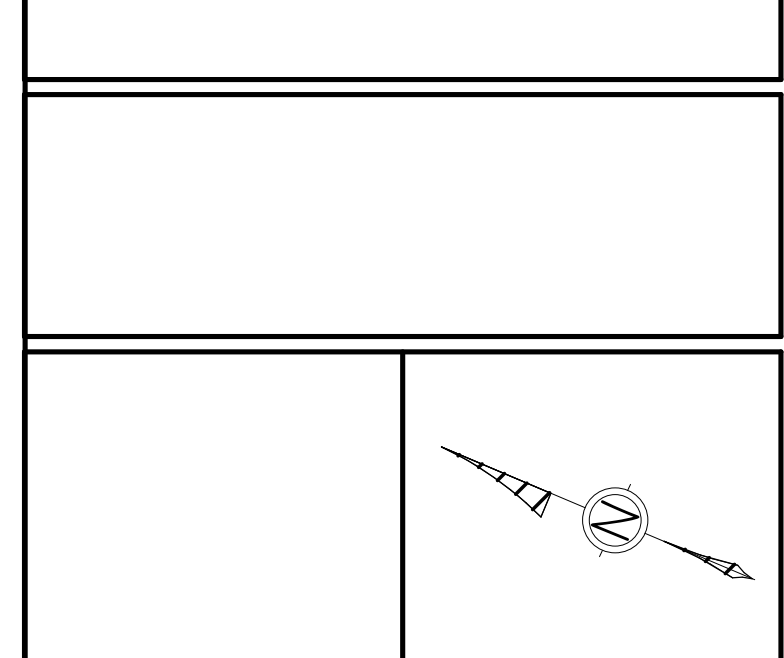

STACK BIKE 354 units
 HORIZONTAL BIKE 36 units
 TOTAL NUMBER OF BIKES = 390

2 BASEMENT - WEST WING
 1 : 100

STUDIO	16
STUDIO B.F.	0
ONE BEDROOM	0
ONE BEDROOM B.F.	1
TWO BEDROOM	2
TWO BEDROOM B.F.	0
3 BEDROOM	1
3 BEDROOM B.F.	0
TOTAL	20

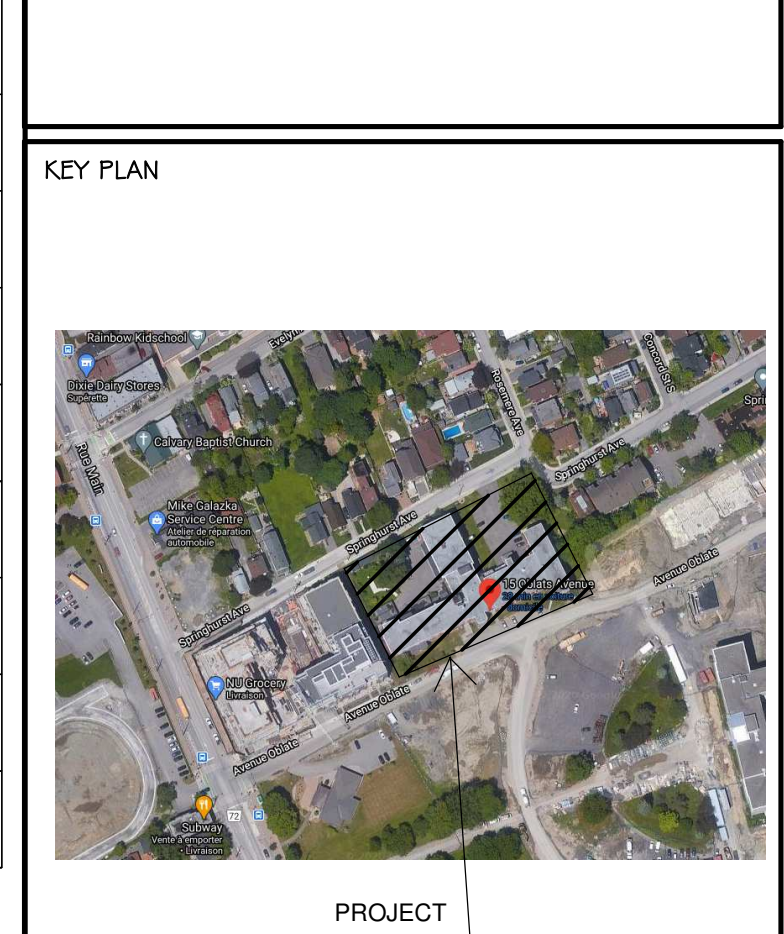

ALL CONTRACTORS TO VERIFY ALL DIMENSIONS ON SITE AND TO REPORT ALL ERRORS AND/OR OMISSIONS TO THE ARCHITECT.
 ALL CONTRACTORS MUST COMPLY WITH ALL CODES AND BYLAWS AND OTHER AUTHORITIES HAVING JURISDICTION OVER THE WORK.
 DO NOT SCALE DRAWINGS.
 THIS DRAWING MAY NOT BE USED FOR CONSTRUCTION UNTIL SIGNED BY THE ARCHITECT.
 COPYRIGHT RESERVED.

#	Description	Date
1	ISSUED FOR REVIEW	2022-02-15

Forum/SLP 15 Oblats Limited Partnership
Forum

SMART LIVING PROPERTIES

ARCHITECT OF RECORD:
WOODMAN ARCHITECT ASSOCIATES LTD.

PLANNERS:
FOTENN
 FOTENN PLANNING + DESIGN


CONSULTANTS:
 SURVEY: ANNIS, O'SULLIVAN, VOLLEBEKK LTD.
 STRUCTURAL: D+M STRUCTURAL INC.
 MECHANICAL: JAIN SUSTAINABILITY CONSULTANTS
 CIVIL: WSP
 ELECTRICAL: JAIN SUSTAINABILITY CONSULTANTS
 LANDSCAPING: JAMES R. LENNOX & ASSOCIATES LTD.

PROJECT
15 OBLATS AVE, OTTAWA


DRAWING:
BASEMENT

DATE: 2023-03-29 12:31:53 PM
 SCALE: 1 : 100
 DRAWN BY: A.D. - M.M. - A.S.
 REVIEWED BY: WOODMAN - L.W.
 JOB NO.: 2019
 DRAWING NO.:
A100

STUDIO	46
ONE BEDROOM B.F.	2
ONE BEDROOM	1
ONE BEDROOM B.F.	0
TWO BEDROOM	7
TWO BEDROOM B.F.	2
3 BEDROOM	1
3 BEDROOM B.F.	1
TOTAL	60

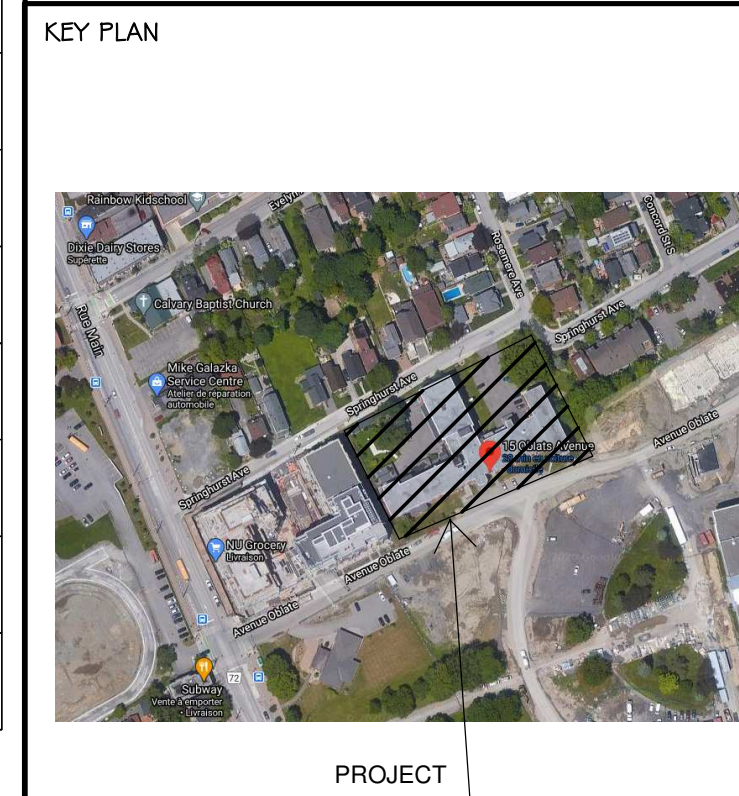

PROJECT

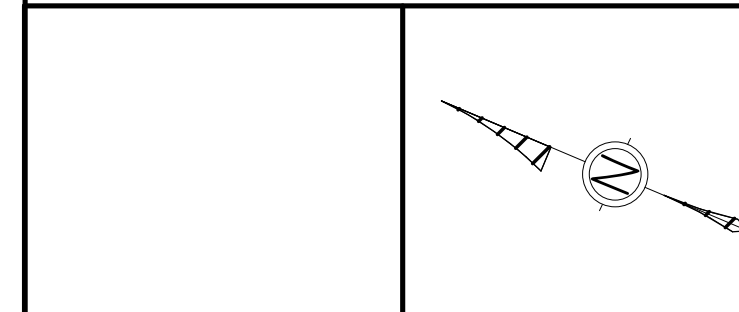

ALL CONTRACTORS TO VERIFY ALL DIMENSIONS ON SITE AND TO REPORT ALL ERRORS AND/OR OMISSIONS TO THE ARCHITECT.
 ALL CONTRACTORS MUST COMPLY WITH ALL CODES AND BYLAWS AND OTHER AUTHORITIES HAVING JURISDICTION OVER THE WORK.
 DO NOT SCALE DRAWINGS.
 THIS DRAWING MAY NOT BE USED FOR CONSTRUCTION UNLESS SIGNED BY THE ARCHITECT.
 COPYRIGHT RESERVED.

#	Description	Date
1	ISSUED FOR REVIEW	2022-02-15
2	ISSUED FOR REVIEW	2022-03-28



1 GROUND FLOOR
1:100

Forum/SLP 15 Oblats Limited Partnership
Forum

SMART LIVING PROPERTIES

ARCHITECT OF RECORD:
WOODMAN ARCHITECT ASSOCIATES LTD.

PLANNERS:
FOTENN
 FOTENN PLANNING + DESIGN



CONSULTANTS:
 SURVEY: ANNIS, O'SULLIVAN, VOLLEBEKK LTD.
 STRUCTURAL: D+M STRUCTURAL INC.
 MECHANICAL: JAIN SUSTAINABILITY CONSULTANTS
 CIVIL: WSP
 ELECTRICAL: JAIN SUSTAINABILITY CONSULTANTS
 LANDSCAPING: JAMES R. LENNOX & ASSOCIATES LTD.

PROJECT
15 OBLATS AVE, OTTAWA

DRAWING:
GROUND FLOOR

DATE: 2023-03-29 12:32:13 PM JOB NO.: 2019
 SCALE: 1:100 DRAWING NO.:
 DRAWN BY: A.D. - M.M. - A.S.
 REVIEWED BY: WOODMAN - L.W.
A101

STUDIO	46
STUDIO B.F.	2
ONE BEDROOM	2
ONE BEDROOM B.F.	1
TWO BEDROOM	11
TWO BEDROOM B.F.	2
3 BEDROOM	2
3 BEDROOM B.F.	1
TOTAL	67

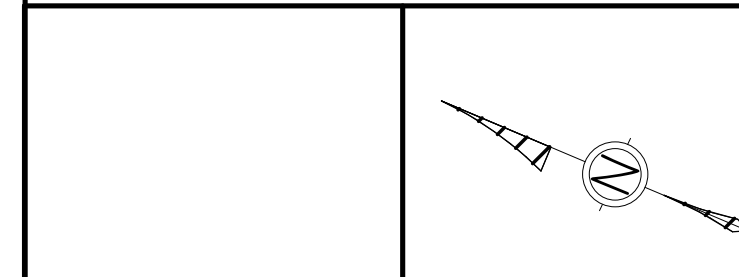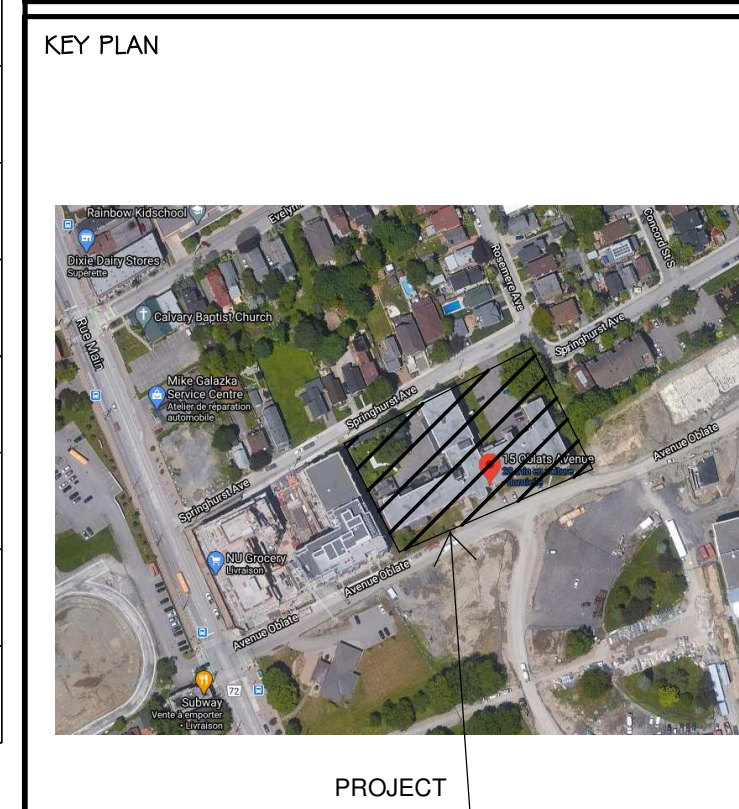

ALL CONTRACTORS TO VERIFY ALL DIMENSIONS ON SITE AND TO REPORT ALL ERRORS AND/OR OMISSIONS TO THE ARCHITECT.

ALL CONTRACTORS MUST COMPLY WITH ALL CODES AND BYLAWS AND OTHER AUTHORITIES HAVING JURISDICTION OVER THE WORK.

DO NOT SCALE DRAWINGS.

THIS DRAWING MAY NOT BE USED FOR CONSTRUCTION UNITS SIGNED BY THE ARCHITECT.

COPYRIGHT RESERVED.

#	Description	Date
1	ISSUED FOR REVIEW	2022-02-15
2	ISSUED FOR REVIEW	2022-03-28



1 2ND FL
1 : 100

Forum/SLP 15 Oblats Limited Partnership

Forum

SMART LIVING PROPERTIES

ARCHITECT OF RECORD:
WOODMAN ARCHITECT ASSOCIATES LTD.

PLANNERS:
FOTENN
FOTENN PLANNING + DESIGN


CONSULTANTS:
SURVEY: ANNIS, O'SULLIVAN, VOLLEBEKK LTD.
STRUCTURAL: D+M STRUCTURAL INC.
MECHANICAL: JAIN SUSTAINABILITY CONSULTANTS
CIVIL: WSP
ELECTRICAL: JAIN SUSTAINABILITY CONSULTANTS
LANDSCAPING: JAMES R. LENNOX & ASSOCIATES LTD.

PROJECT
**15 OBLATS AVE,
OTTAWA**


DRAWING:
2ND FLOOR

DATE: 2023-03-29 12:33:22 PM
SCALE: 1 : 100
DRAWING NO.: A102

STUDIO	45
STUDIO B.F.	3
ONE BEDROOM	2
ONE BEDROOM B.F.	2
TWO BEDROOM	10
TWO BEDROOM B.F.	2
3 BEDROOM	1
3 BEDROOM B.F.	1
TOTAL	66

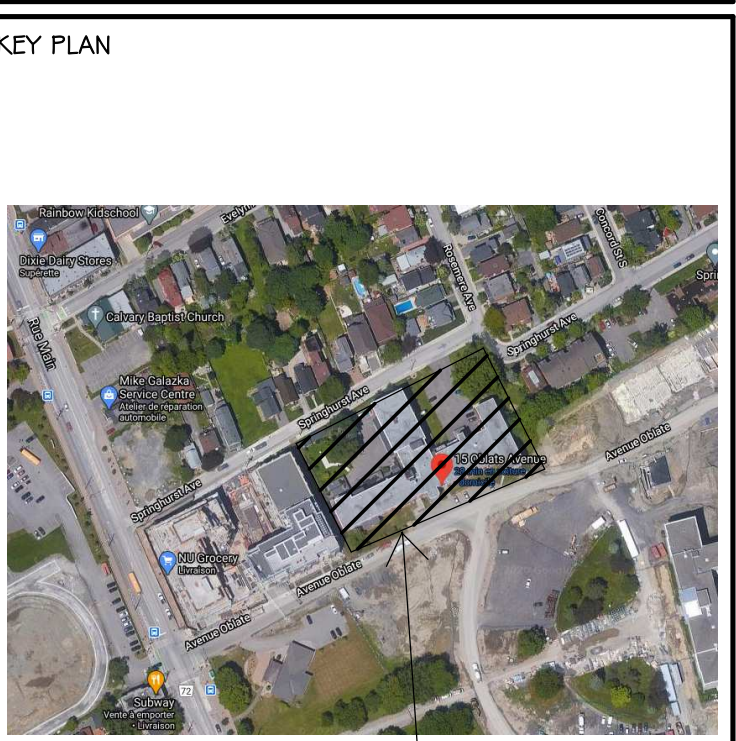

PROJECT

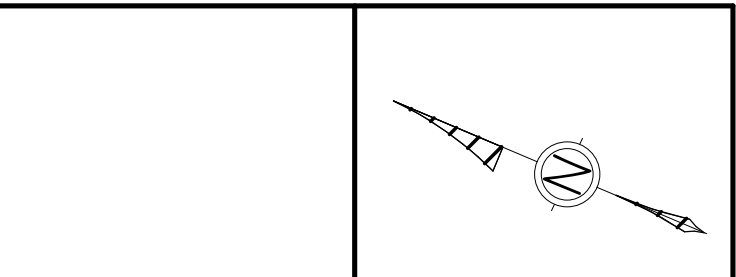

ALL CONTRACTORS TO VERIFY ALL DIMENSIONS ON SITE AND TO REPORT ALL ERRORS AND/OR OMISSIONS TO THE ARCHITECT.
 ALL CONTRACTORS MUST COMPLY WITH ALL CODES AND BYLAWS AND OTHER AUTHORITIES HAVING JURISDICTION OVER THE WORK.
 DO NOT SCALE DRAWINGS.
 THIS DRAWING MAY NOT BE USED FOR CONSTRUCTION UNTIL SIGNED BY THE ARCHITECT.
 COPYRIGHT RESERVED.

#	Description	Date
1	ISSUED FOR REVIEW	2022-05-18
2	ISSUED FOR REVIEW	2022-03-28



3RD FL
1 : 100

Forum/SLP 15 Oblats Limited Partnership
Forum

SMART LIVING PROPERTIES

ARCHITECT OF RECORD:
WOODMAN ARCHITECT ASSOCIATES LTD.

PLANNERS:
FOTENN
FOTENN PLANNING + DESIGN

CONSULTANTS:
SURVEY: ANNIS, O'SULLIVAN, VOLLEBEKK LTD.
STRUCTURAL: D+M STRUCTURAL INC.
MECHANICAL: JAIN SUSTAINABILITY CONSULTANTS
CIVIL: WSP
ELECTRICAL: JAIN SUSTAINABILITY CONSULTANTS
LANDSCAPING: JAMES R. LENNOX & ASSOCIATES LTD.



PROJECT
15 OBLATS AVE, OTTAWA

DRAWING:
3RD FLOOR

DATE: 2023-03-29 12:30:43 PM
SCALE: 1 : 100
DRAWING NO.:
DRAWN BY: A.D. - M.M. - A.S.
REVIEWED BY: WOODMAN - E.W.
JOB NO.: 2019
DRAWING NO.:
A103



STUDIO	51
STUDIO B.F.	4
ONE BEDROOM	2
ONE BEDROOM B.F.	1
TWO BEDROOM	10
TWO BEDROOM B.F.	1
3 BEDROOM	1
3 BEDROOM B.F.	1
TOTAL	51

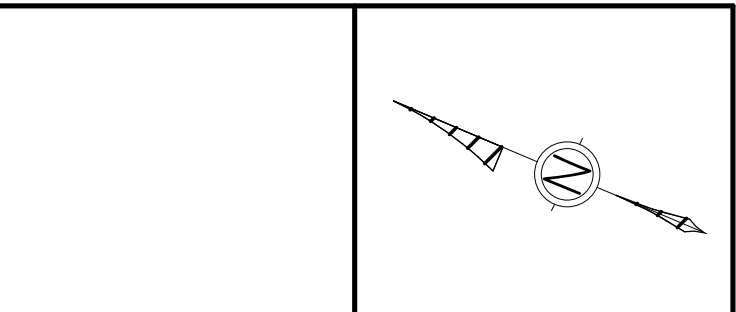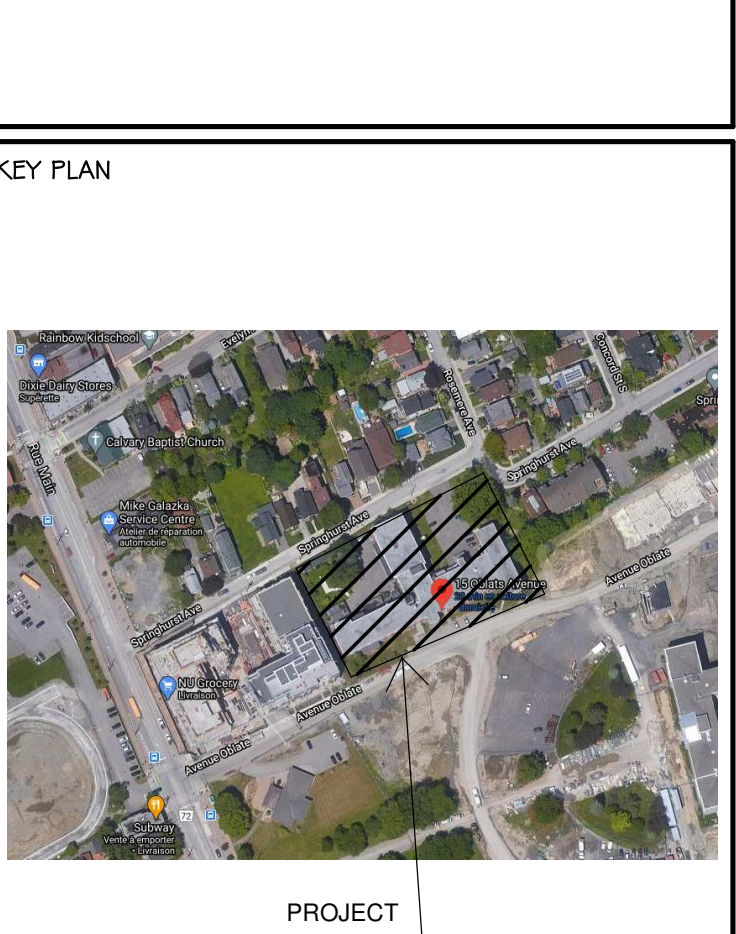

ALL CONTRACTORS TO VERIFY ALL DIMENSIONS ON SITE AND TO REPORT ALL ERRORS AND/OR OMISSIONS TO THE ARCHITECT.

ALL CONTRACTORS MUST COMPLY WITH ALL CODES AND BYLAWS AND OTHER AUTHORITIES HAVING JURISDICTION OVER THE WORK.

DO NOT SCALE DRAWINGS.

THIS DRAWING MAY NOT BE USED FOR CONSTRUCTION UNITS SIGNED BY THE ARCHITECT.

COPYRIGHT RESERVED.

#	Description	Date
1	ISSUED FOR REVIEW	2022-05-19
2	ISSUED FOR REVIEW	2022-03-28

Forum/SLP 15 Oblats Limited Partnership

Forum

SMART LIVING PROPERTIES

ARCHITECT OF RECORD:

WOODMAN ARCHITECT & ASSOCIATES LTD.

PLANNERS:

FOTENN
FOTENN PLANNING + DESIGN

CONSULTANTS:

SURVEY: ANNIS, O'SULLIVAN, VOLLEBEKK LTD.
 STRUCTURAL: D+M STRUCTURAL INC.
 MECHANICAL: JAIN SUSTAINABILITY CONSULTANTS
 CIVIL: WSP
 ELECTRICAL: JAIN SUSTAINABILITY CONSULTANTS
 LANDSCAPING: JAMES R. LENNOX & ASSOCIATES LTD.

PROJECT

**15 OBLATS AVE,
OTTAWA**


DRAWING:

4TH FLOOR



4TH FL
1:100

DATE: 2023-03-29 12:34:31 PM
 SCALE: 1:100
 DRAWING NO.:
 DRAWN BY: A.D. - M.M. - A.S.
 REVIEWED BY: WOODMAN - E.W.

JOB NO.: 2019
 DRAWING NO.:
A104

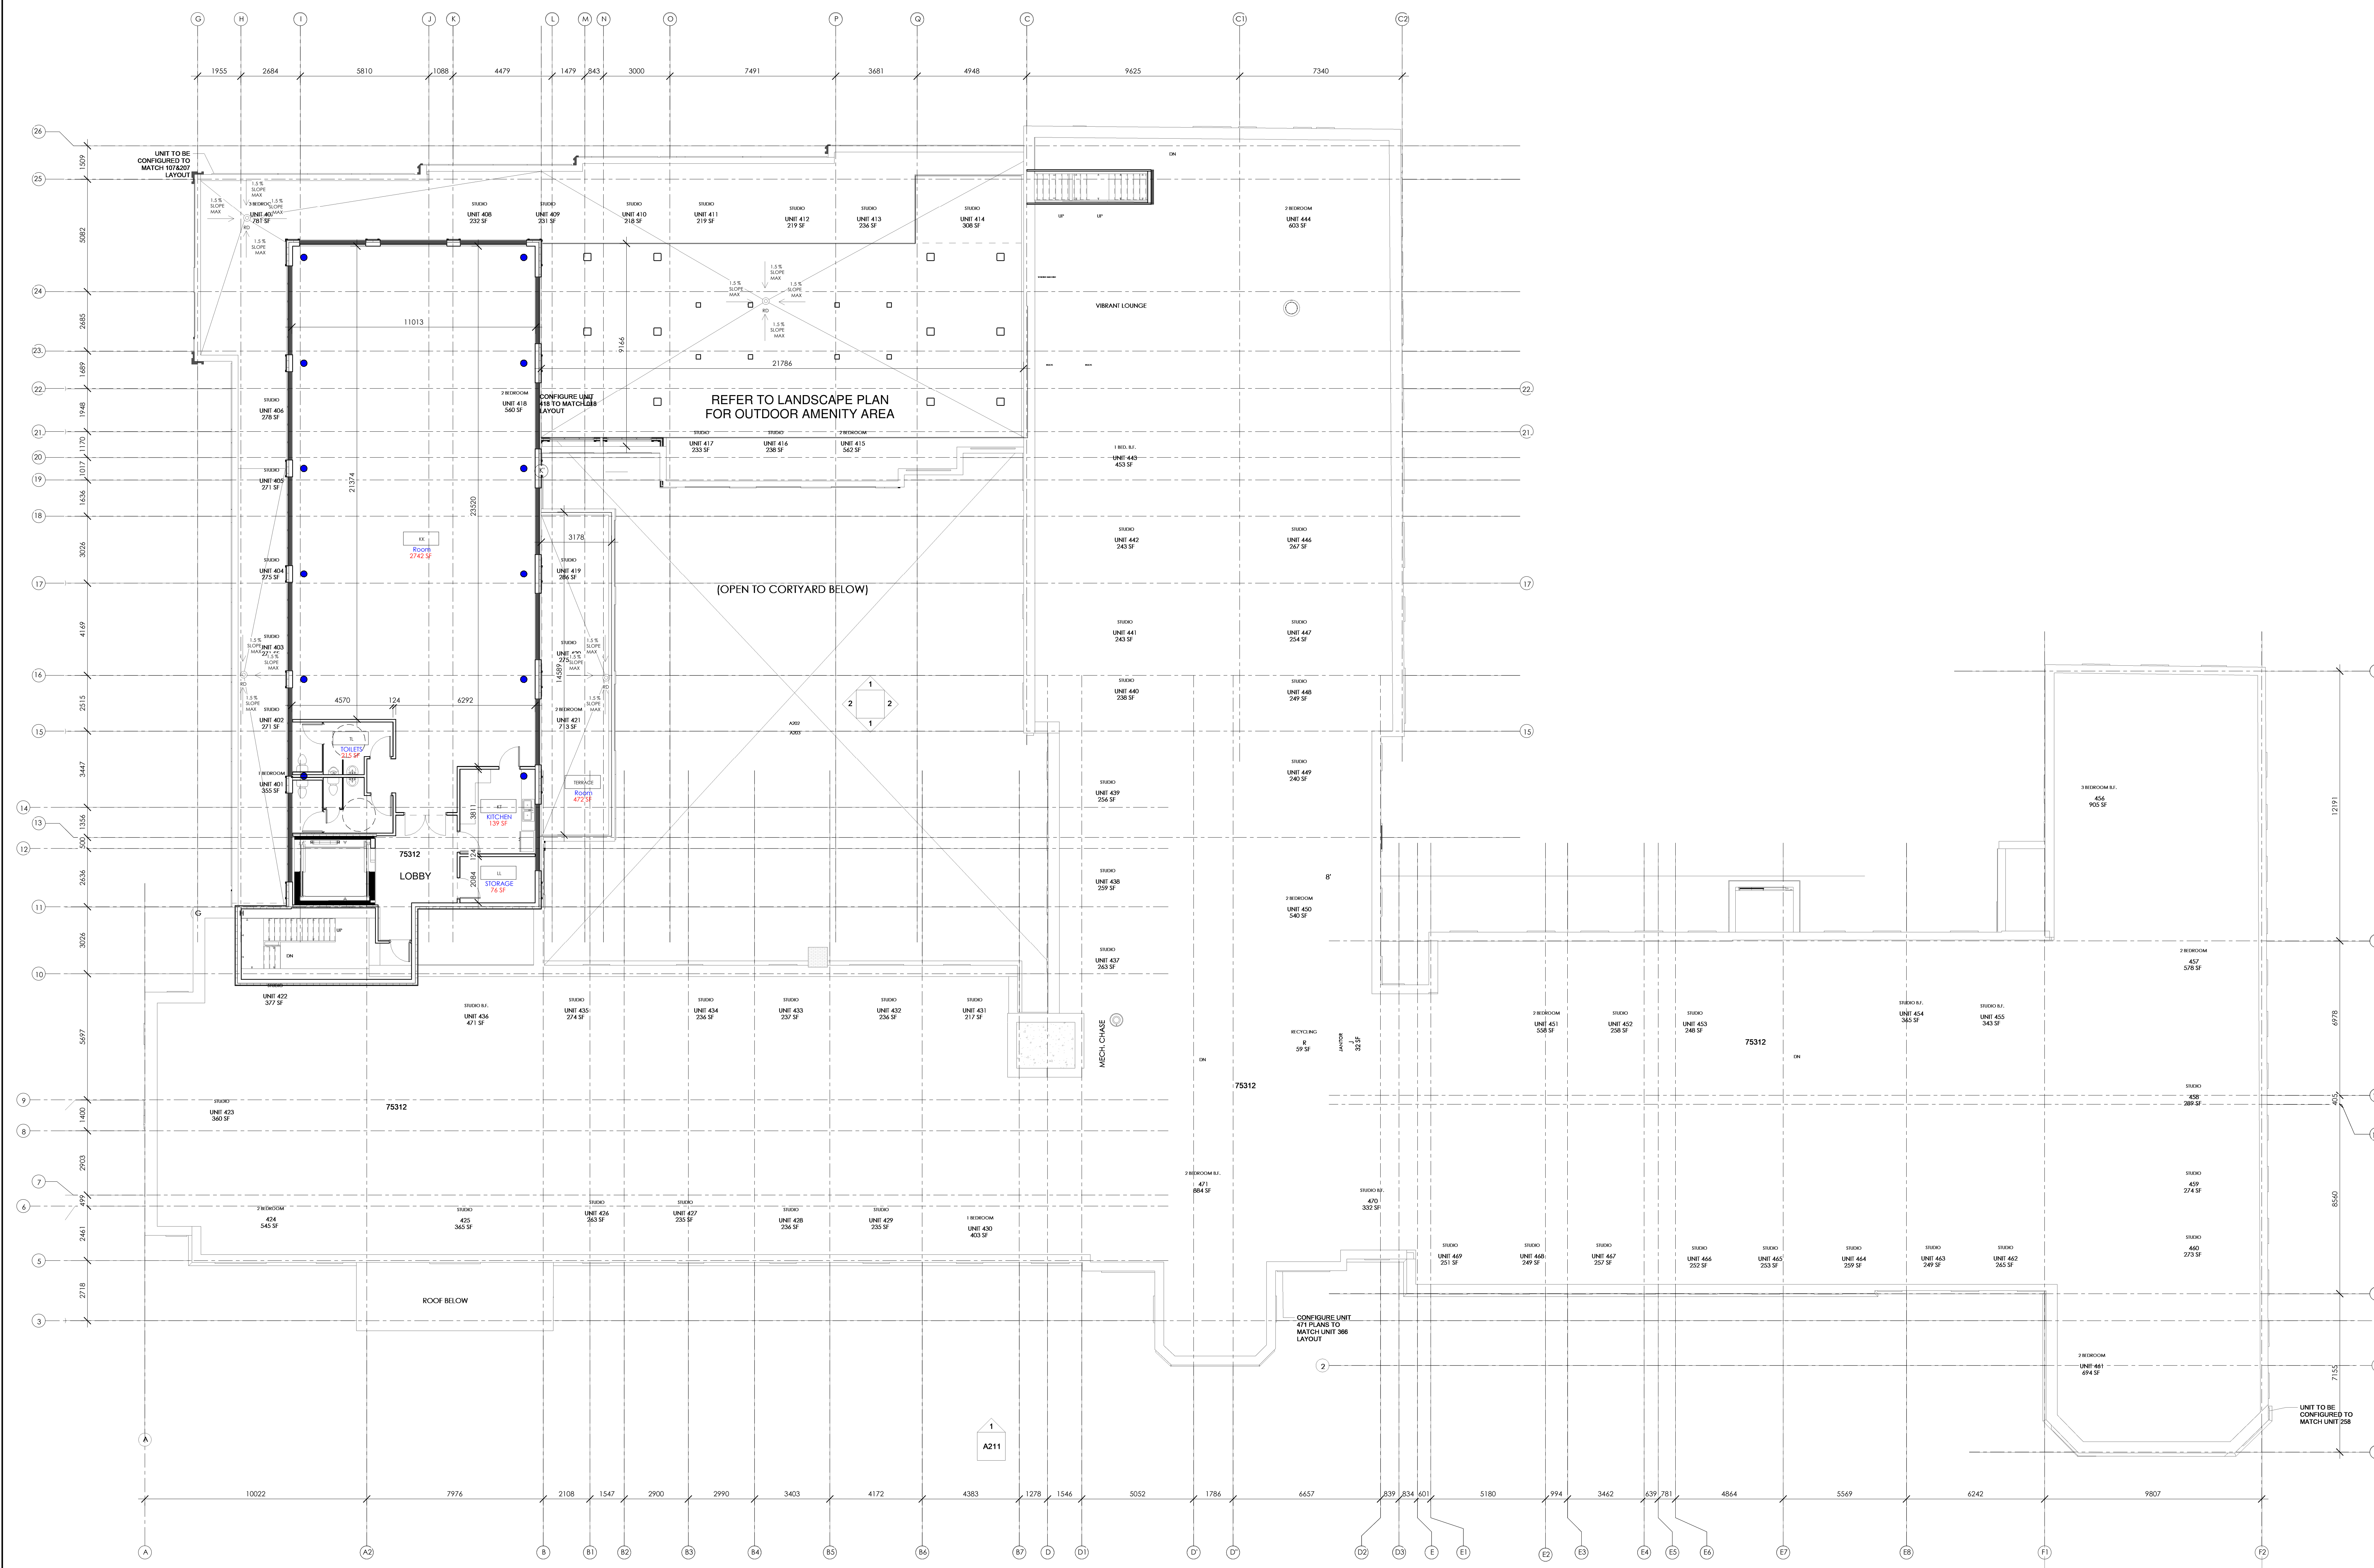

1 ROOF PLAN
1 : 100

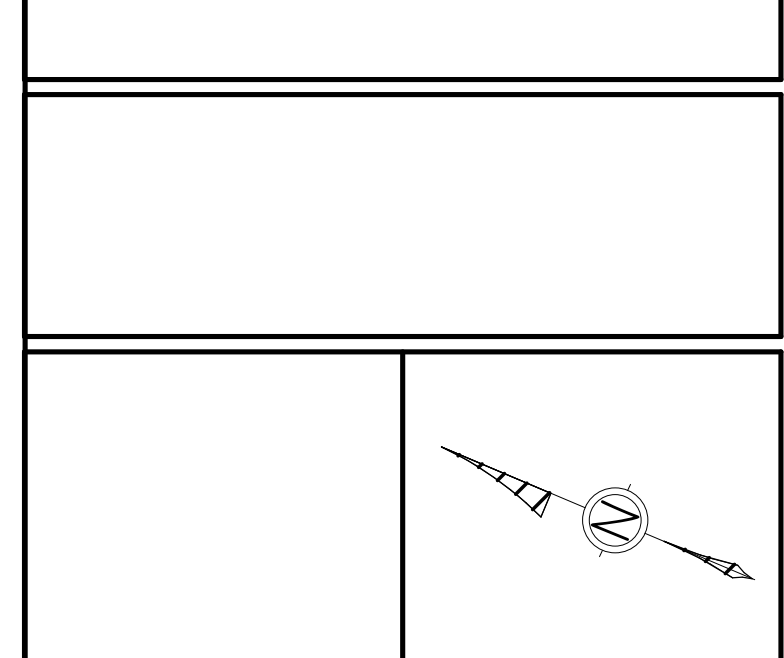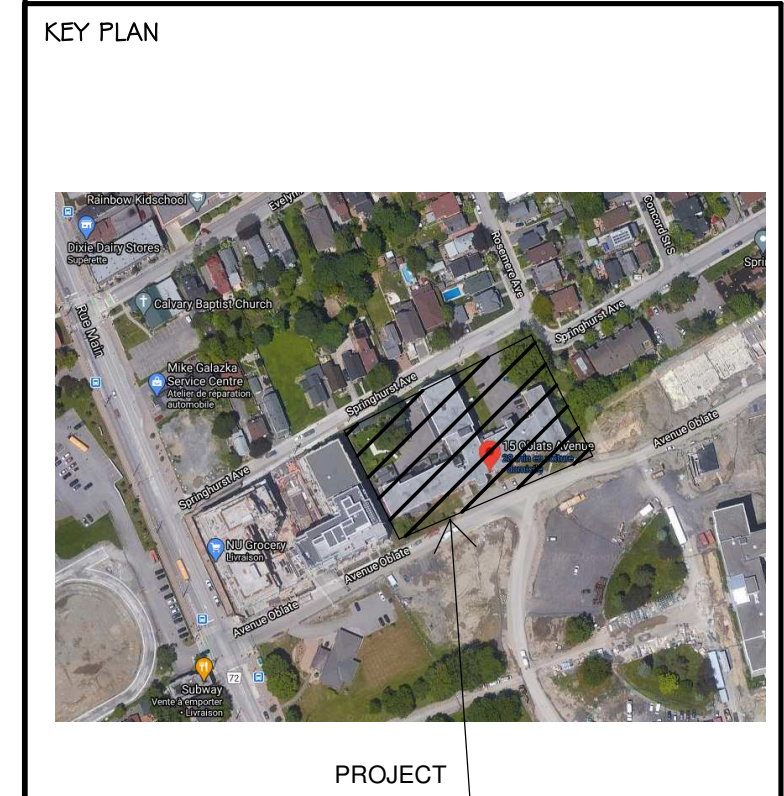

ALL CONTRACTORS TO VERIFY ALL DIMENSIONS ON SITE AND TO REPORT ALL ERRORS AND/OR CONSIDERATIONS TO THE ARCHITECT.
ALL CONTRACTORS MUST COMPLY WITH ALL CODES AND BYLAWS AND OTHER AUTHORITIES HAVING JURISDICTION OVER THE WORK.
DO NOT SCALE DRAWINGS.
THIS DRAWING MAY NOT BE USED FOR CONSTRUCTION UNLESS SIGNED BY THE ARCHITECT.
COPYRIGHT RESERVED.

#	Description	Date
1	ISSUED FOR REVIEW	2022-02-15
2	ISSUED FOR REVIEW	2022-03-28

#	Description	Date
1	ISSUED FOR REVIEW	2022-02-15
2	ISSUED FOR REVIEW	2022-03-28

Forum/SLP 15 Oblats Limited Partnership
Forum

SMART LIVING PROPERTIES

ARCHITECT OF RECORD:
WOODMAN ARCHITECT & ASSOCIATES LTD.

PLANNERS:
FOTENN
FOTENN PLANNING + DESIGN

CONSULTANTS:
SURVEY: ANNIS, O'SULLIVAN, VOLLEBEKK LTD.
STRUCTURAL: D+M STRUCTURAL INC.
MECHANICAL: JAIN SUSTAINABILITY CONSULTANTS
CIVIL: WSP
ELECTRICAL: JAIN SUSTAINABILITY CONSULTANTS
LANDSCAPING: JAMES R. LENNOX & ASSOCIATES LTD.

PROJECT
**15 OBLATS AVE,
OTTAWA**

DRAWING:
AMENITY ROOF

DATE: 2023-03-29 12:30:59 PM	JOB NO.: 2019
SCALE: 1 : 100	DRAWING NO.:
DRAWN BY: A.D. - M.M. - A.S.	A105
REVIEWED BY: WOODMAN - E.W.	