



NORTH EXTERIOR ELEVATION ①

SCALE: 1 : 400

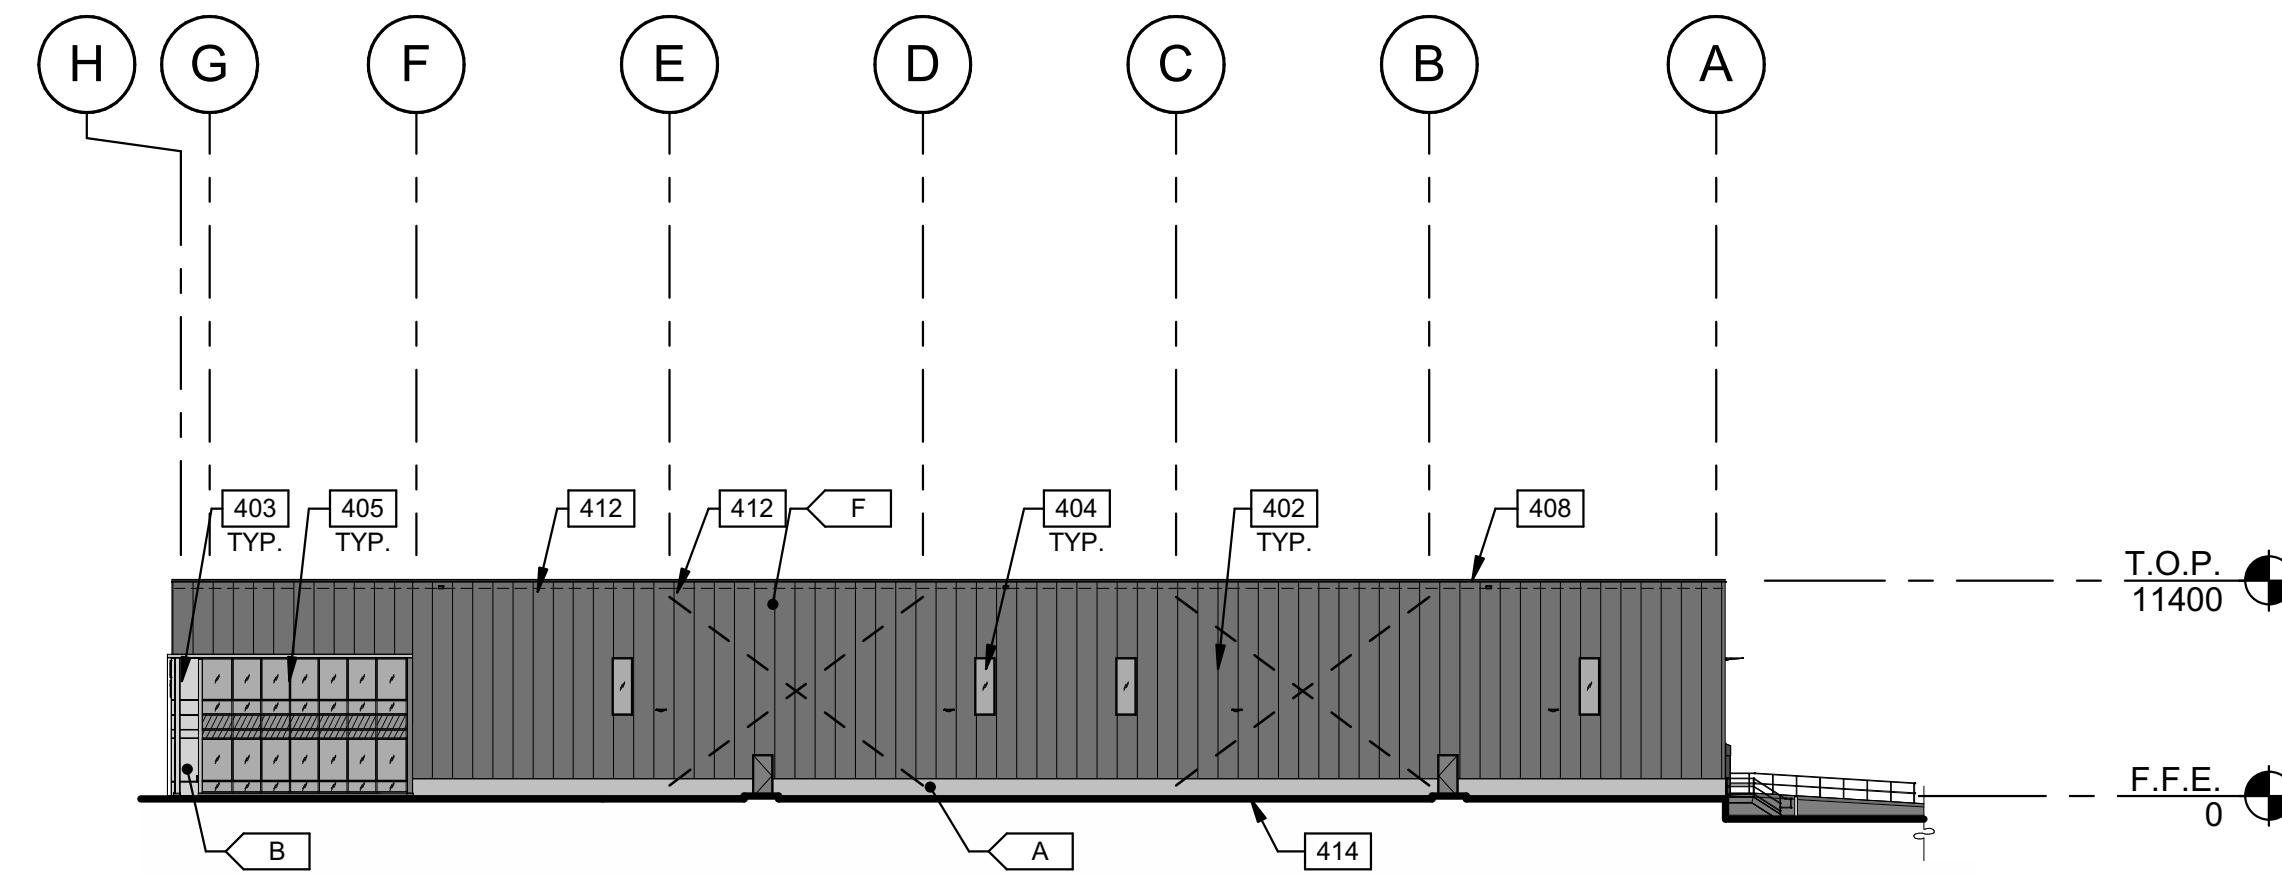


WEST EXTERIOR ELEVATION ③

SCALE: 1 : 400

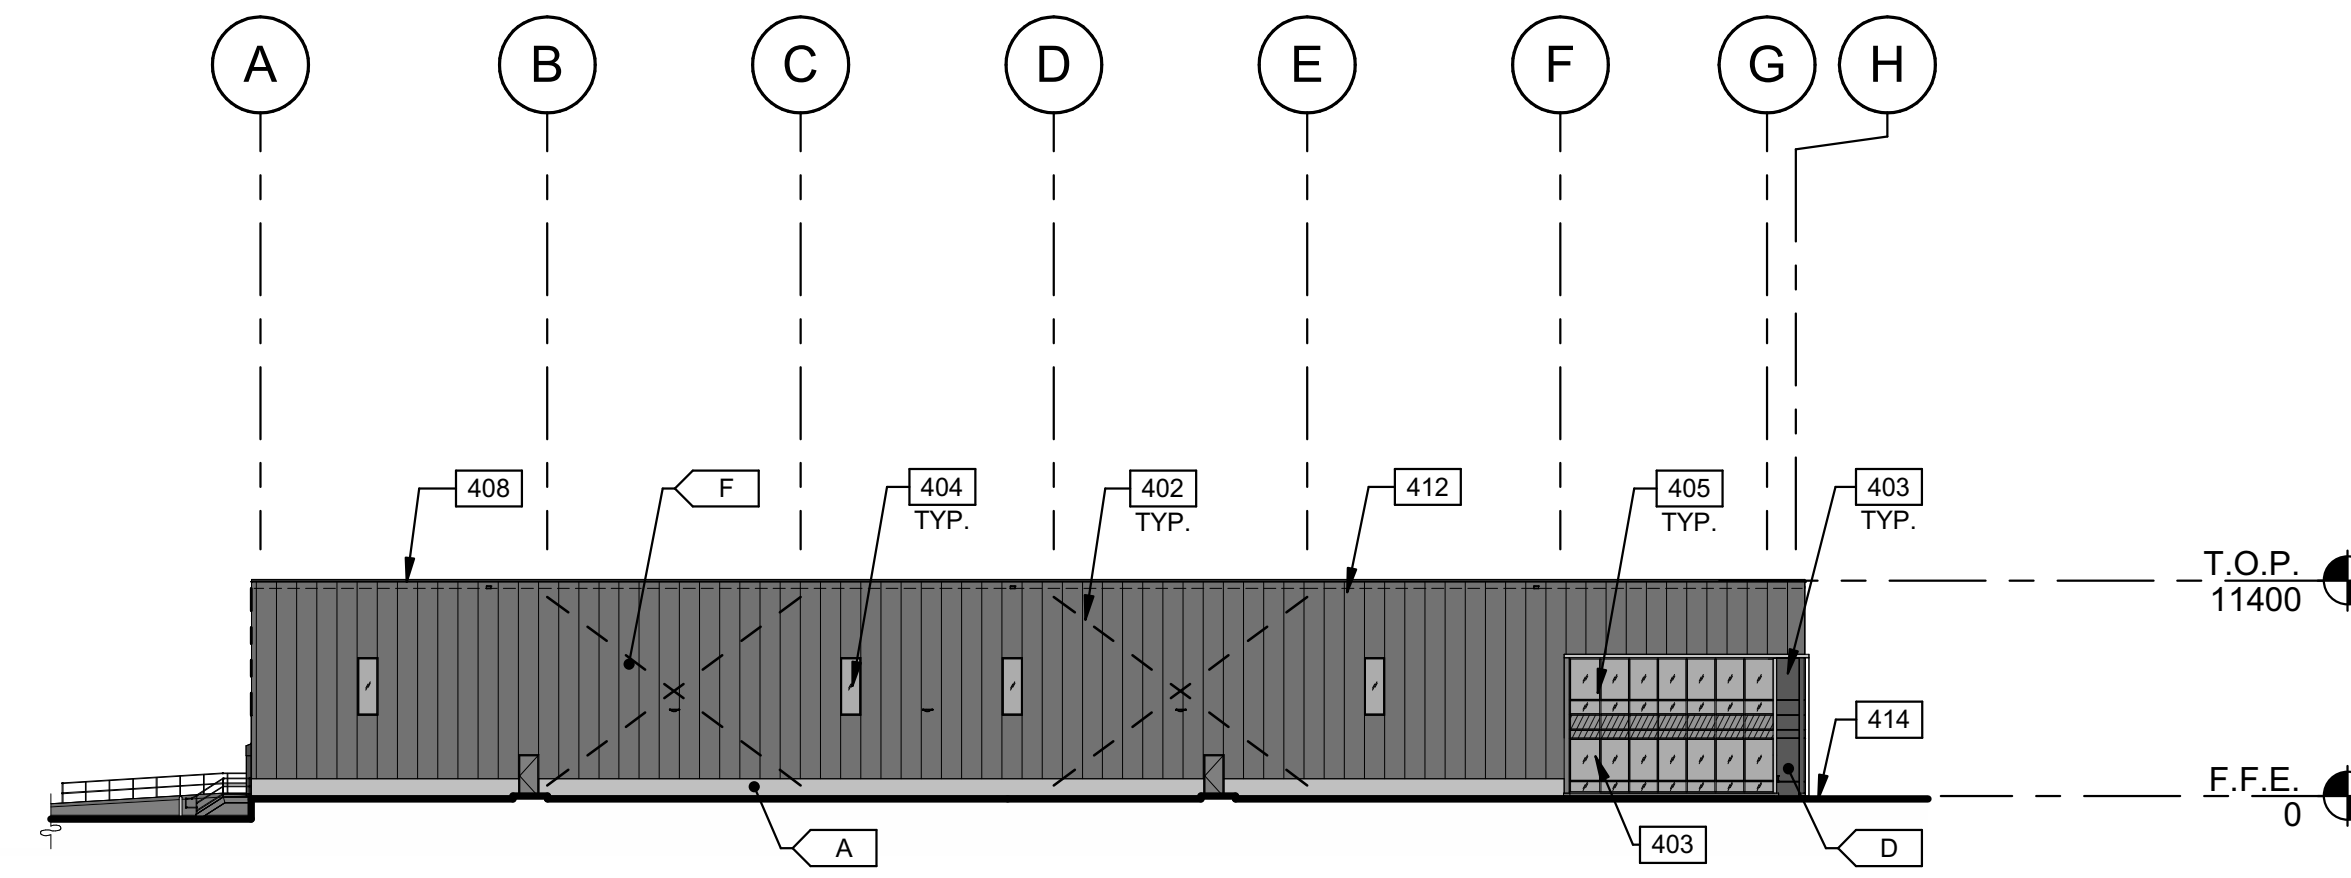

EAST EXTERIOR ELEVATION ②

SCALE: 1 : 400

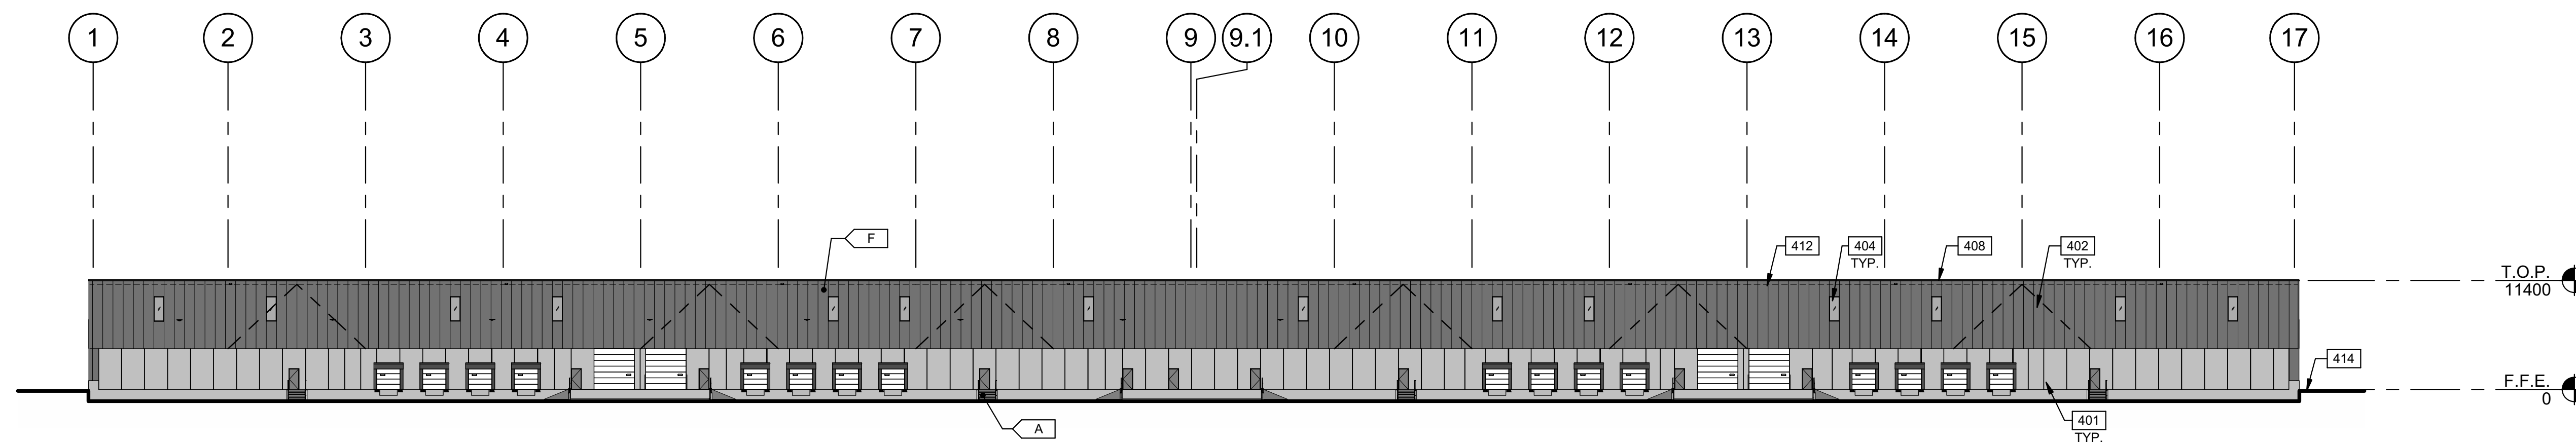

SOUTH EXTERIOR ELEVATION ④

SCALE: 1 : 400

LEGEND

- GLASS:**
- VISION GLASS
 - SPANDREL GLASS
 - TEMPERED GLASS

- COLOURS:**
- PAINTED PRECAST PANEL - COLOUR TBD
 - ALUMINUM COMPOSITE PANEL 1 - COLOUR TBD
 - ALUMINUM COMPOSITE PANEL 2 - COLOUR TBD
 - ALUMINUM COMPOSITE PANEL 3 - COLOUR TBD
 - PAINTED PRECAST PANEL 2 - COLOUR TBD
 - INSULATED METAL PANEL WITH MICRORIB TEXTURE - COLOUR: PEWTER

KEYNOTES

- 401 ARCHITECTURAL PRECAST INSULATED CONCRETE PANEL, 2400MM WIDE.
- 402 INSULATED METAL PANEL SYSTEM.
- 403 ALUMINUM COMPOSITE METAL PANEL SYSTEM.
- 404 CLERESTORY WINDOW.
- 405 CURTAIN WALL GLAZING SYSTEM.
- 408 CONTINUOUS METAL CAP FLASHING, PAINTED TO MATCH ADJACENT WALL.
- 412 ROOF LINE BEYOND.
- 413 EXPOSED HSS COLUMNS (GALVANIZED AND PAINED ON SITE TO MATCH ADJACENT ACM ENTRANCE COLORS).
- 414 GRADELINE VARIES, REFER TO CIVIL GRADING PLAN.

WARE MALCOMB
 ARCHITECTURE CIVIL ENGINEERING PLANNING INTERIORS
 BUILDING MEASUREMENT
 1420 Blair Towers Place, Suite #104
 Gloucester, Ontario, Canada K1J 9L8
 P 343.633.2977



NATIONAL CAPITAL BUSINESS PARK - SITE 2 BUILDING D
 1100 LAST MILE DR. OTTAWA, ONTARIO, CANADA

EXTERIOR ELEVATIONS		REMARKS
DATE	ISSUED FOR	
1	2022-12-23	

PA/PM:	H. WERNER/J. HOLLAND
DRAWN BY.:	O.T.
JOB NO.:	TOR21-0035-02

SHEET
A210