




1 CONIFEROUS TREE PLANTING
L.2 SCALE: NTS

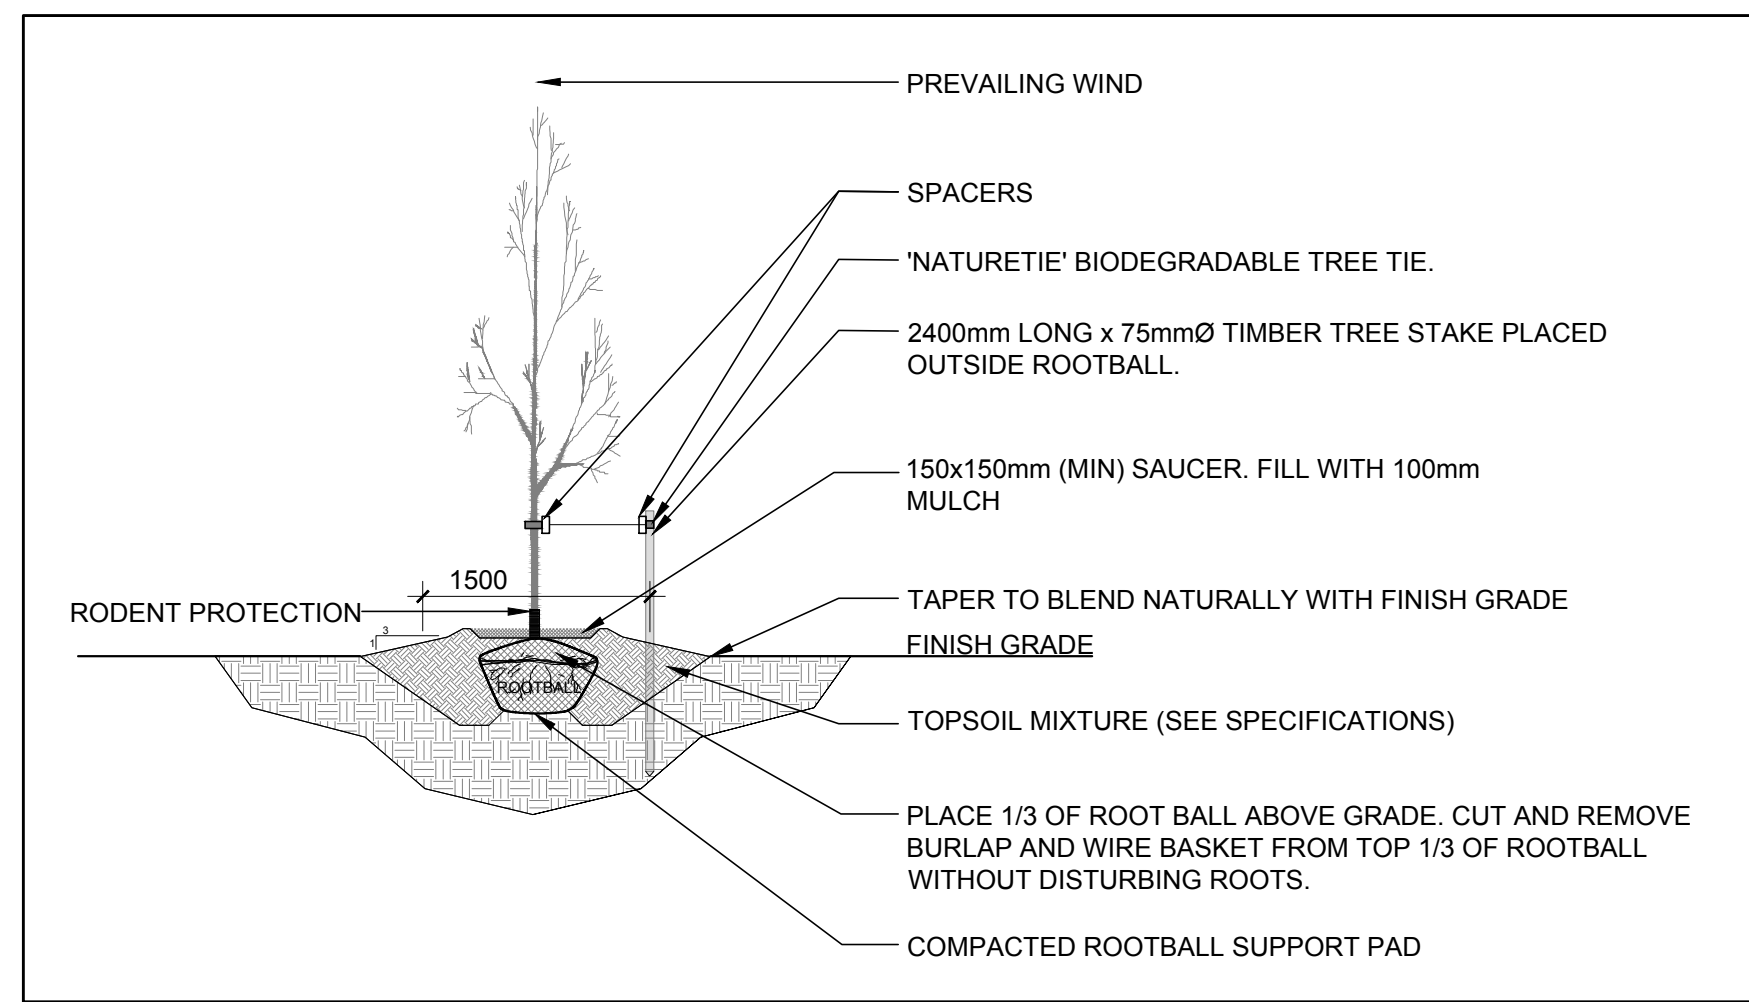

4 DECIDUOUS TREE PLANTING
L.2 SCALE: NTS

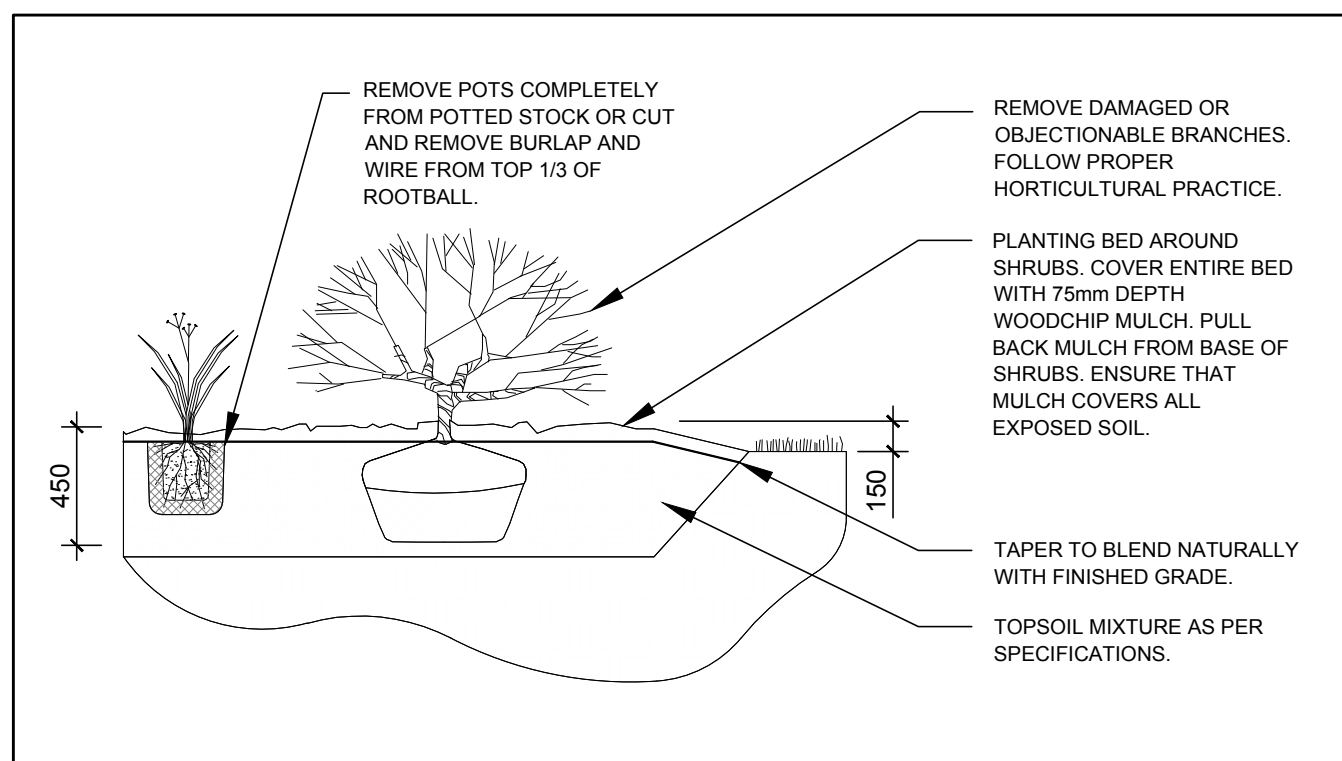

2 SHRUB / ORNAMENTAL GRASS PLANTING
L.2 SCALE: NTS

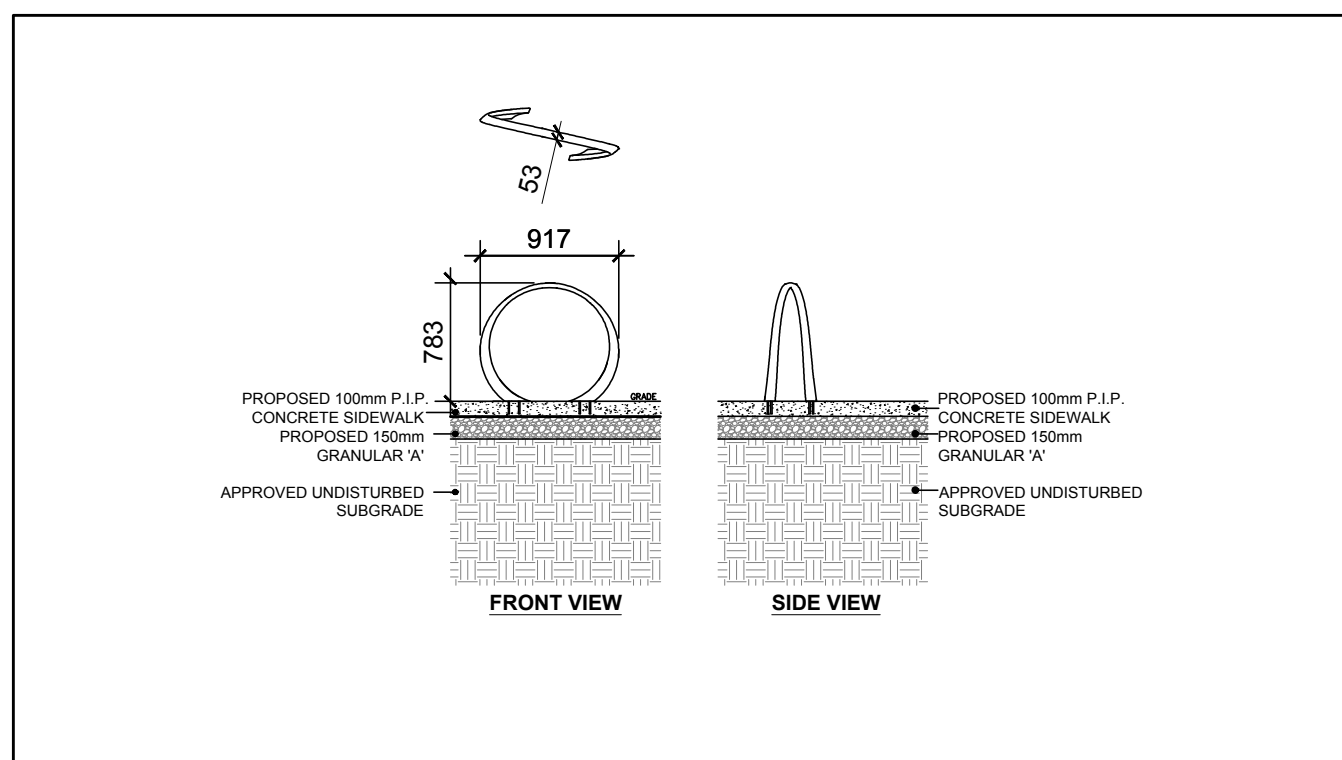

3 LOOP BIKE RACK
L.2 SCALE: NTS

APPROVED
By Lily Xu at 1:06 pm, Aug 15, 2023

LILY XU, MCIP, RPP
MANAGER, DEVELOPMENT REVIEW SOUTH
PLANNING, INFRASTRUCTURE & ECONOMIC
DEVELOPMENT DEPARTMENT, CITY OF OTTAWA

CONSULTANTS

ARCHITECTS: **WARE MALCOMB**
180 BAYVIEW MILLS DRIVE, UNIT 103, VAUGHAN, ONTARIO
Tel: (905) 760-1211

CIVIL ENGINEERS: **LRJ**
LANDSCAPE ARCHITECTS

No.	Issue	Date	DR	CK
5	ISSUED FOR SITE PLAN APPROVAL	12/23/2022	ML	JL
4	ISSUED FOR DISCUSSION & REVIEW	09/19/2022	WF	JL
3	ISSUED FOR SITE PLAN APPROVAL	09/02/2022	WF	JL
2	ISSUED FOR DISCUSSION AND REVIEW	08/25/2022	WF	JL
1	ISSUED FOR DISCUSSION AND REVIEW	08/23/2022	WF	JL

CLIENT: AVENUE 31 CAPITAL INC
801-250 City Centre, Ottawa, ON, K1R 6K7
C 613-799-2422

PROJECT: NATIONAL CAPITAL BUSINESS PARK - SITE 2
4120 RUSSEL RD (1100 & 1200 LAST MILE DR), OTTAWA

DRAWING: LANDSCAPE DETAILS

STAMP: JAMES B. LENNOX & ASSOCIATES INC. MEMBER O.A.A.A. MEMBER C.I.A.A.

PROJECT NO. 22MIS2277
START DATE AUGUST 2022
DRAWING NO. L.2

JAMES B. LENNOX & ASSOCIATES INC. LANDSCAPE ARCHITECTS
3332 CARLING AVE. OTTAWA, ONTARIO K2H 5A8
Tel: (613) 722-5168 Fax: (866) 343-3942