


8:00 AM

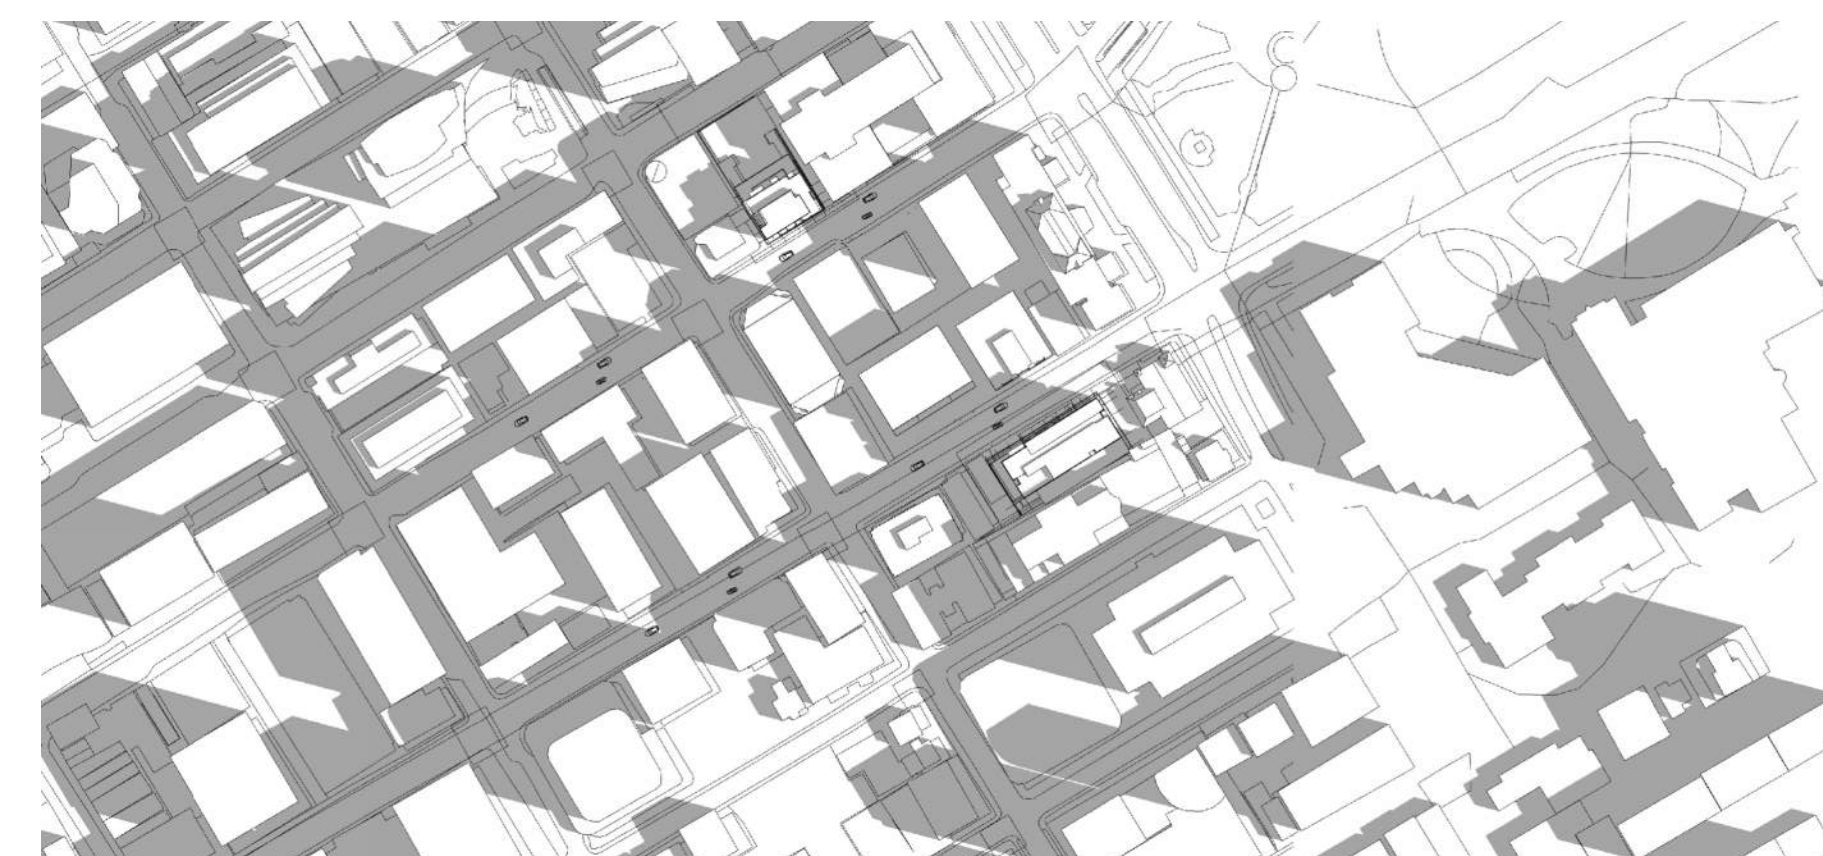

9:00 AM



10:00 AM



11:00 AM



12:00 PM



1:00 PM




2:00 PM




3:00 PM



4:00 PM

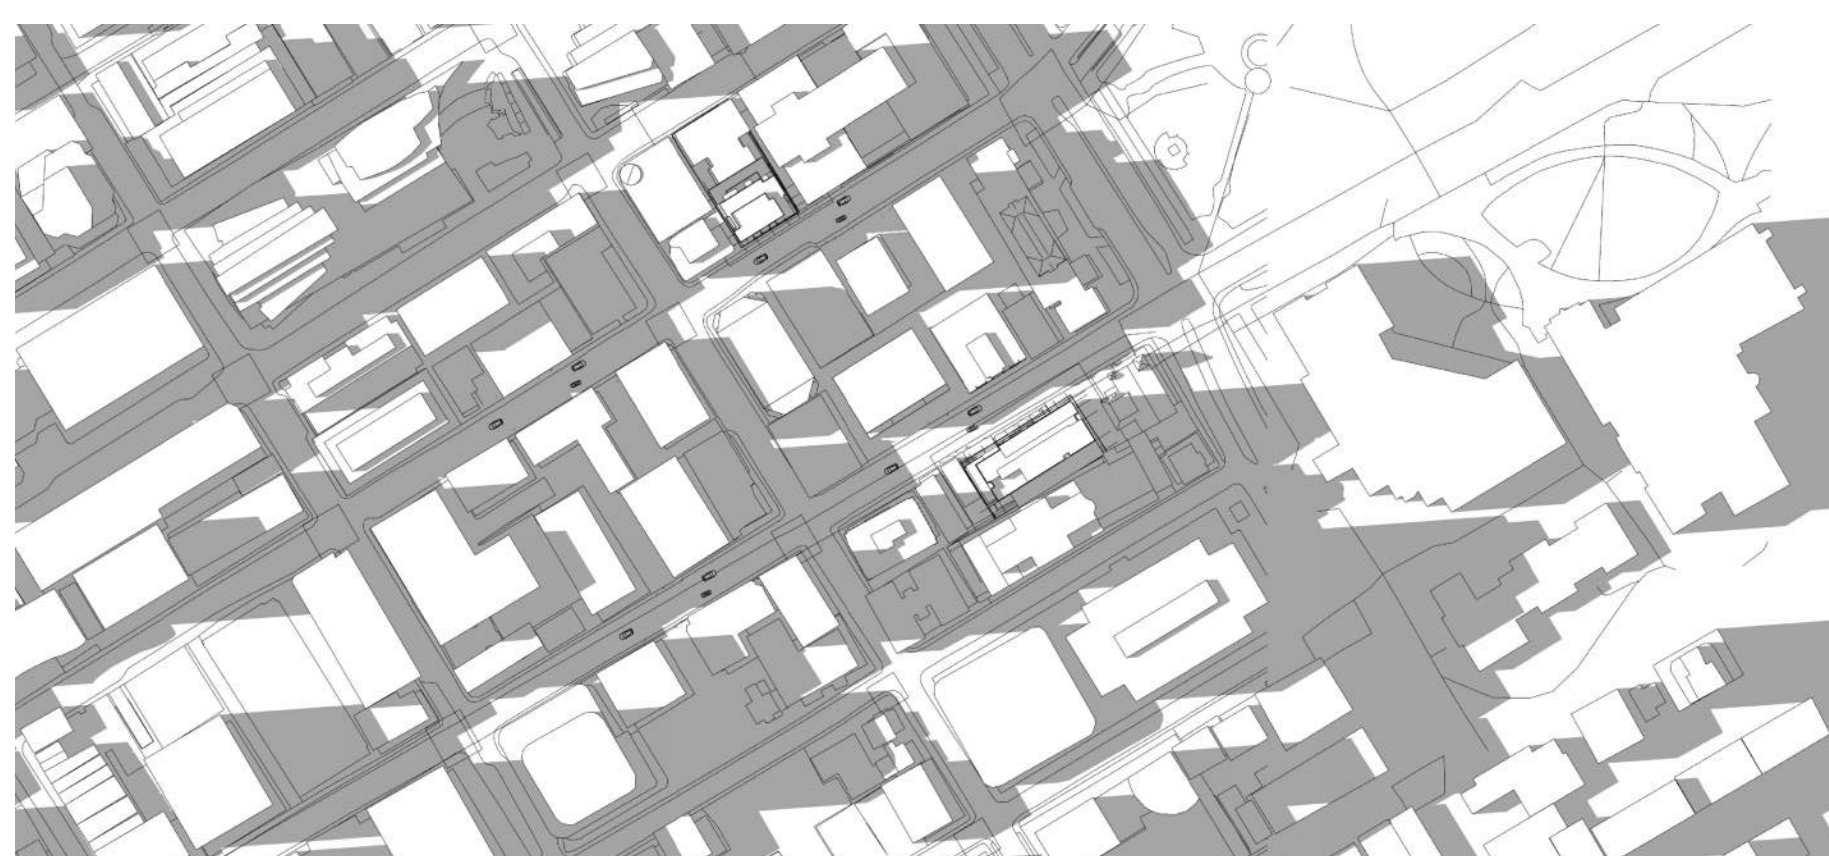

5:00 PM

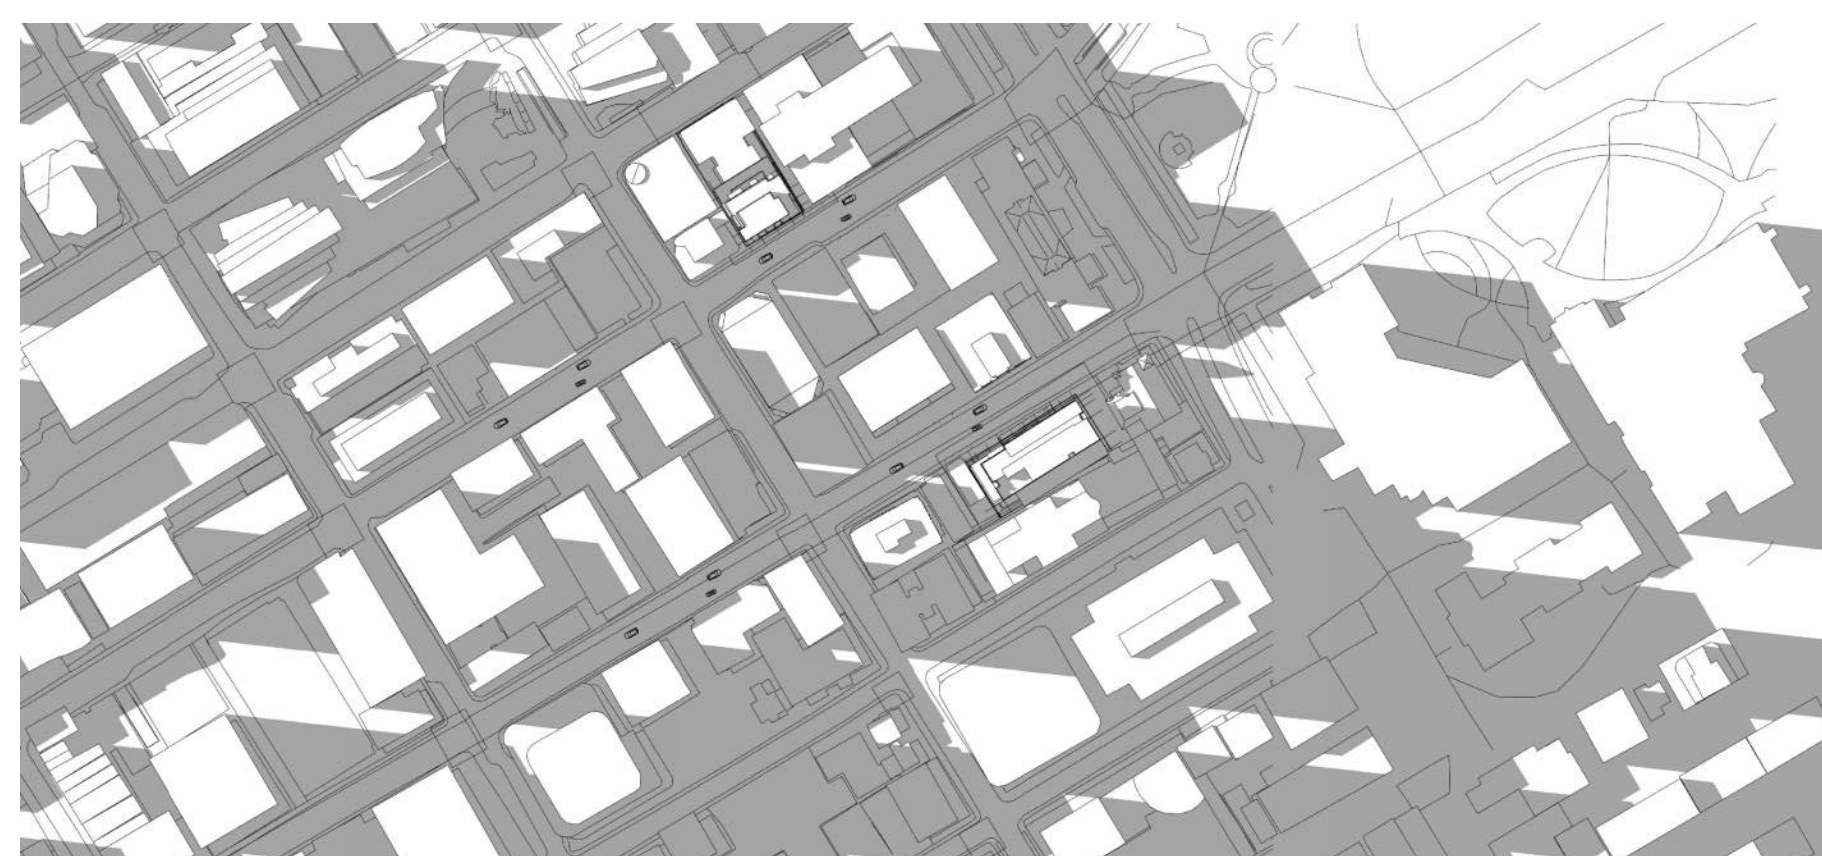

6:00 PM







 




7:00 PM



8:00 PM

  
 
IT IS THE RESPONSIBILITY OF THE APPROPRIATE CONTRACTOR TO CHECK AND VERIFY ALL DIMENSIONS ON SITE AND TO REPORT ALL ERRORS AND/OR OMISSIONS TO THE ARCHITECT.  
ALL CONTRACTORS MUST COMPLY WITH ALL PERTINENT CODES AND BY-LAWS.  
THIS DRAWING MAY NOT BE USED FOR CONSTRUCTION UNTIL SIGNED BY THE ARCHITECT.  
DO NOT SCALE DRAWINGS.  
COPYRIGHT RESERVED.

**NOTATION SYMBOLS:**

-  INDICATES DRAWING NOTES, LISTED ON EACH SHEET.
-  INDICATES ASSEMBLY TYPE; REFER TO TYPICAL ASSEMBLIES SCHEDULED.
-  INDICATES WINDOW TYPE; REFER TO WINDOW ELEVATIONS AND DETAILS ON A300 SERIES.
-  INDICATES DOOR TYPE; REFER TO DOOR SCHEDULE AND DETAILS ON A300 SERIES.
-  - DETAIL NUMBER
-  - TITLE
-  - SIZE
-  - DETAIL REFERENCE PAGE
-  - DETAIL CROSS REFERENCE PAGE

No.	DESCRIPTION	DATE
5		
4		
3		
2	ISSUED FOR SITE PLAN CONTROL APP.	Aug. 30, 22
1	ISSUED FOR PRE-CONSULTATION MEETING	June 03, 22

REVISIONS:

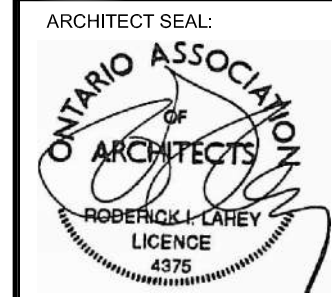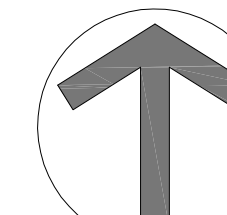ARCHITECT SEAL: 	NORTH ARROW: 
SEAL DATE: STAMP DATE	

CLIENT:  
**JADCO GROUP**  
345 Boulevard Samson, Laval, QC H7X 2Z7

ARCHITECT:  
**RODERICK LAHEY ARCHITECT INC**  
56 Beech Street, Ottawa, Ontario K1S 3J6  
t.613.724.9932 f.613.724.1209 www.rodericklahey.ca

PROJECT TITLE:  
**150 LAURIER AVENUE WEST**  
OTTAWA ONTARIO

SHEET TITLE:  
**SUNSHADE STUDY**

DRAWN: RLA	CHECKED: T.Z.
SCALE:	SHEET No. <b>A-09</b>
PROJECT No. 1827	


**JUNE 21 (DST)**

IT IS THE RESPONSIBILITY OF THE APPROPRIATE CONTRACTOR TO CHECK AND VERIFY ALL DIMENSIONS ON SITE AND TO REPORT ALL ERRORS AND/OR OMISSIONS TO THE ARCHITECT.  
 ALL CONTRACTORS MUST COMPLY WITH ALL PERTINENT CODES AND BY-LAWS.  
 THIS DRAWING MAY NOT BE USED FOR CONSTRUCTION UNTIL SIGNED BY THE ARCHITECT.  
 DO NOT SCALE DRAWINGS.  
 COPYRIGHT RESERVED.


**NOTATION SYMBOLS:**

- (00) INDICATES DRAWING NOTES, LISTED ON EACH SHEET.
- (00) INDICATES ASSEMBLY TYPE; REFER TO TYPICAL ASSEMBLIES SCHEDULE.
- (00) INDICATES WINDOW TYPE; REFER TO WINDOW ELEVATIONS AND DETAILS ON A000 SERIES.
- (000) INDICATES DOOR TYPE; REFER TO DOOR SCHEDULE AND DETAILS ON A000 SERIES.

— DETAIL NUMBER  
 — TITLE SIZE  
 — DETAIL REFERENCE PAGE  
 — DETAIL CROSS REFERENCE PAGE

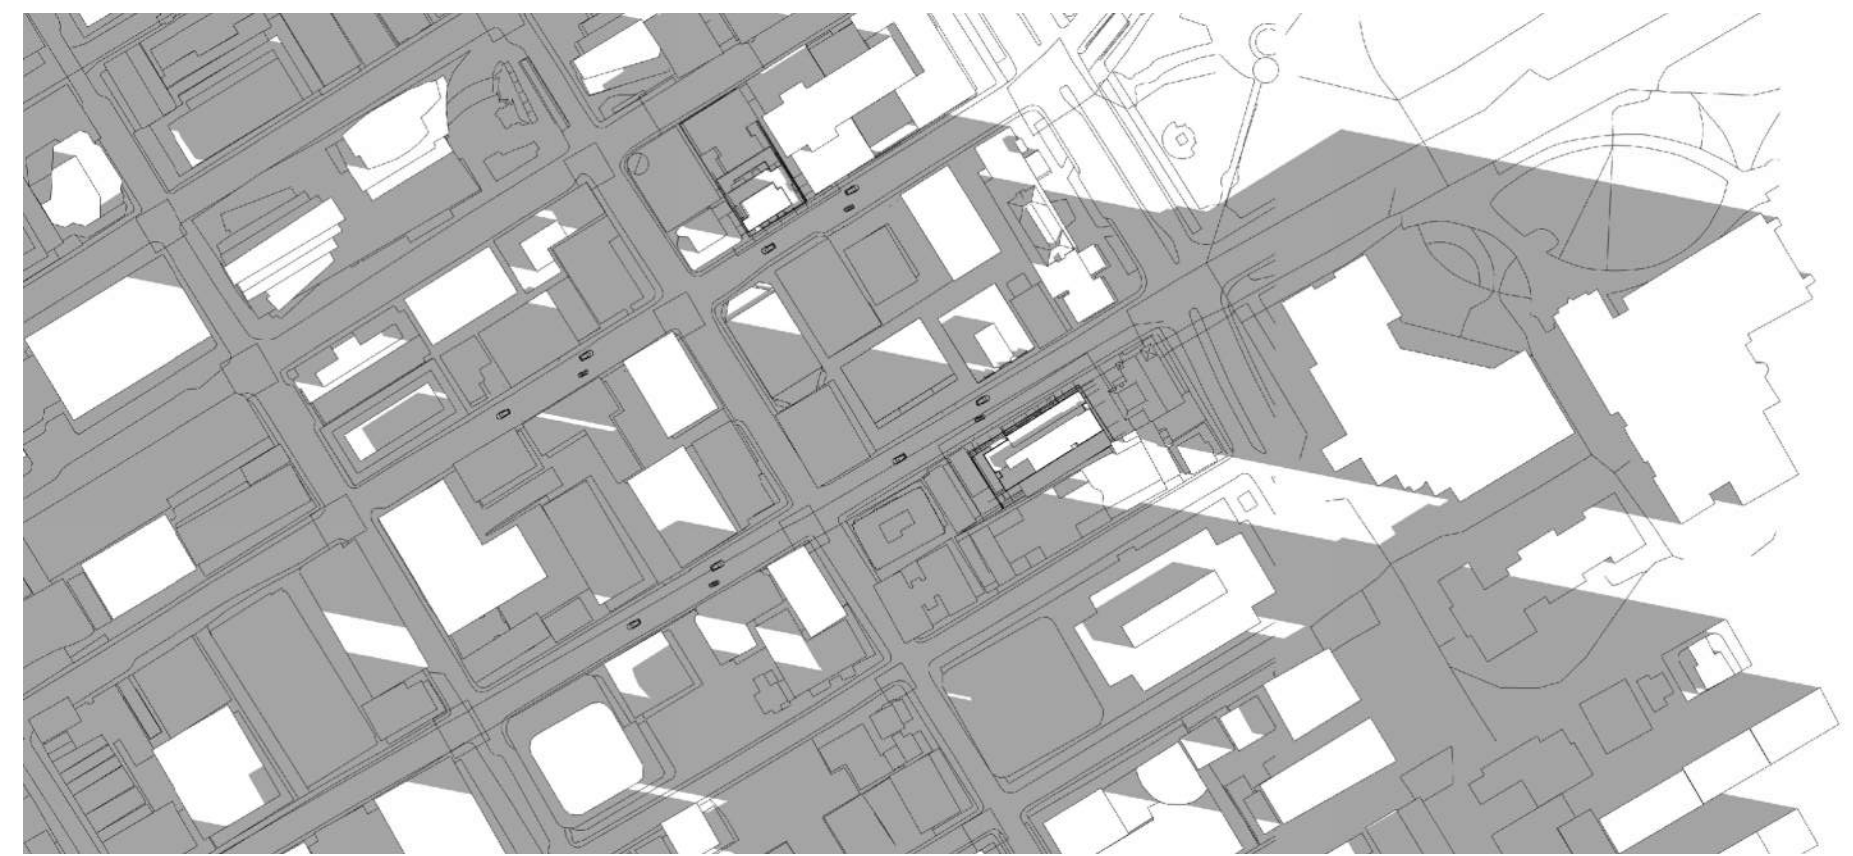

8:00 AM

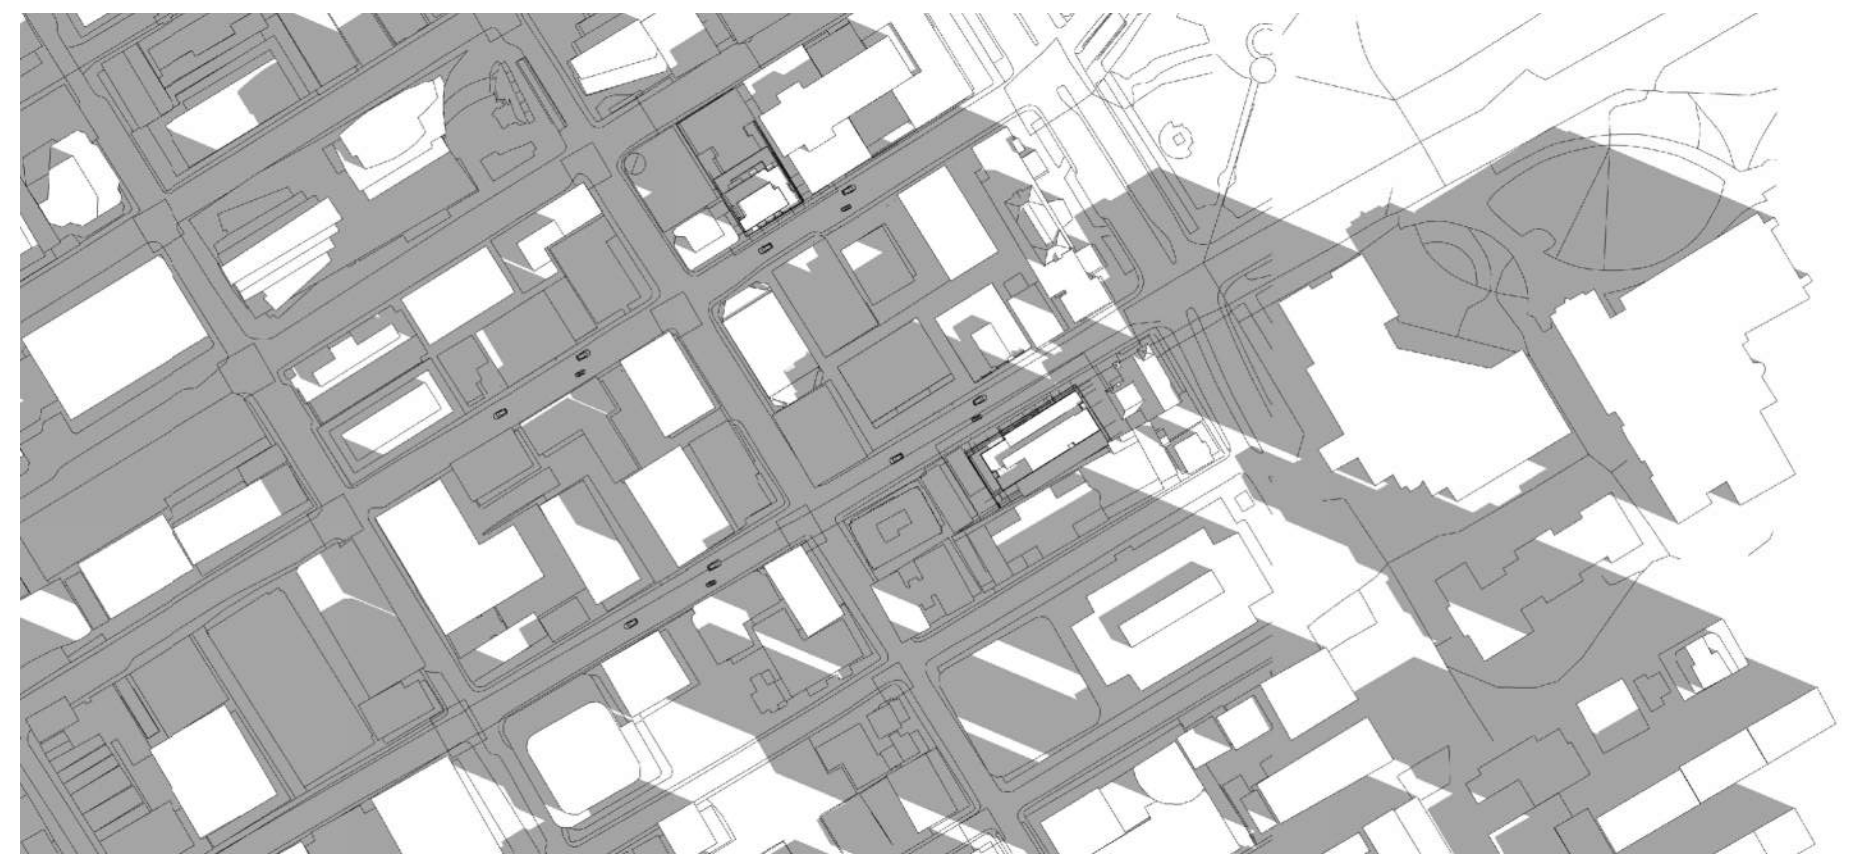

9:00 AM




10:00 AM



11:00 AM



12:00 PM

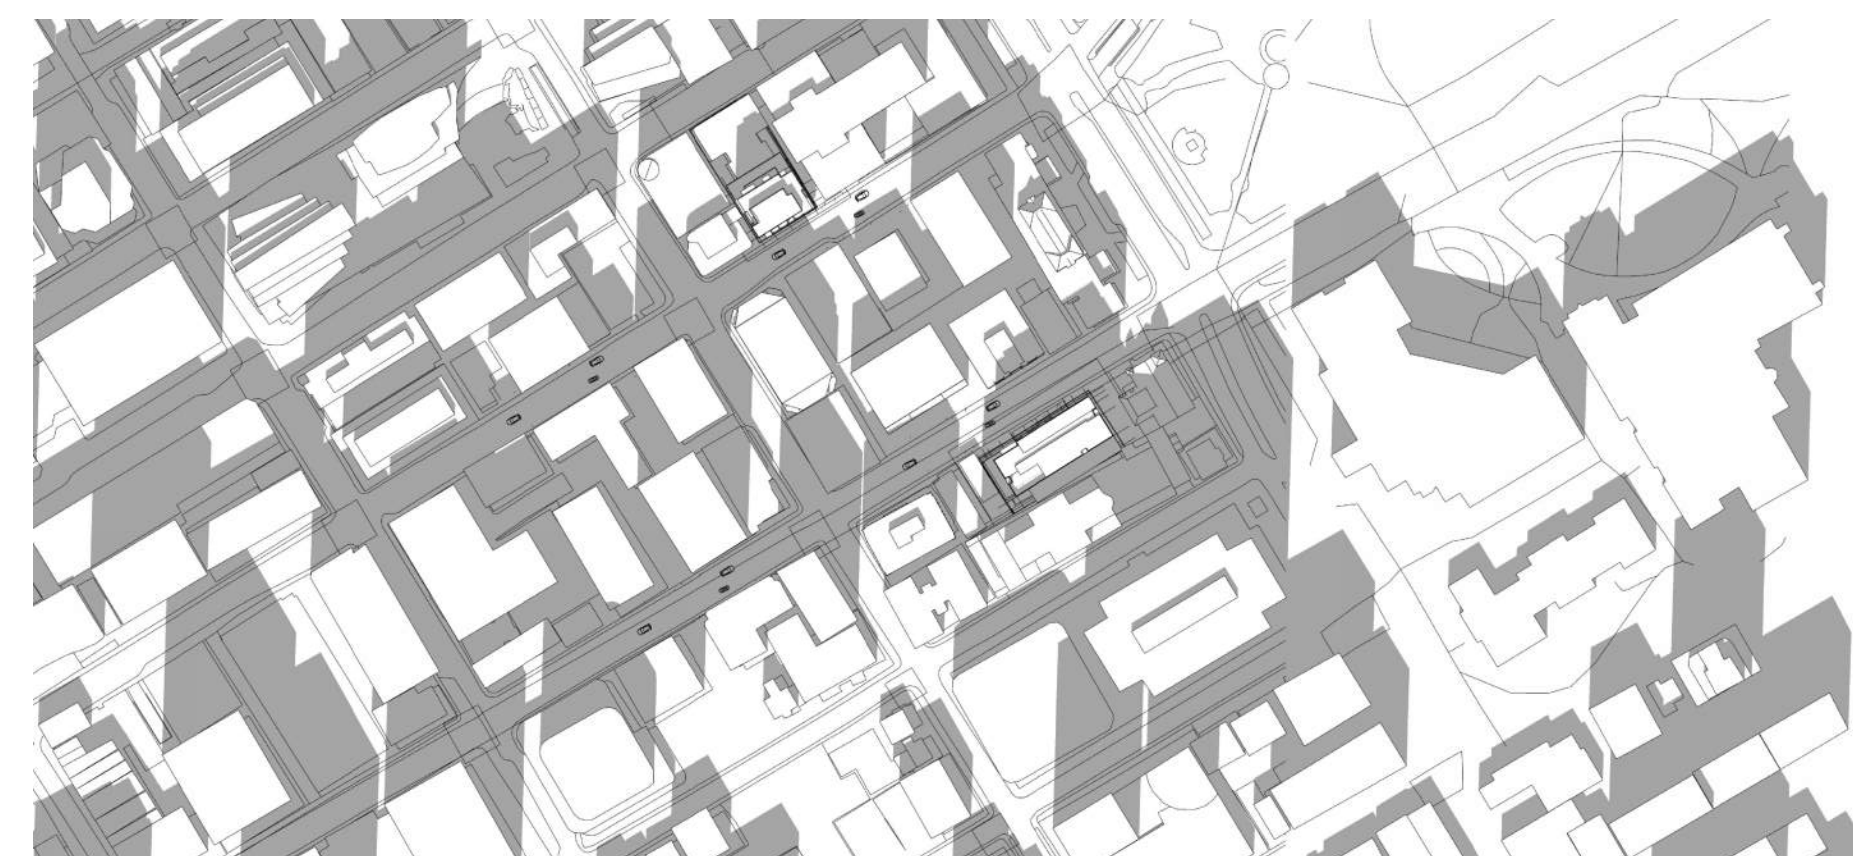

1:00 PM




2:00 PM




3:00 PM



4:00 PM

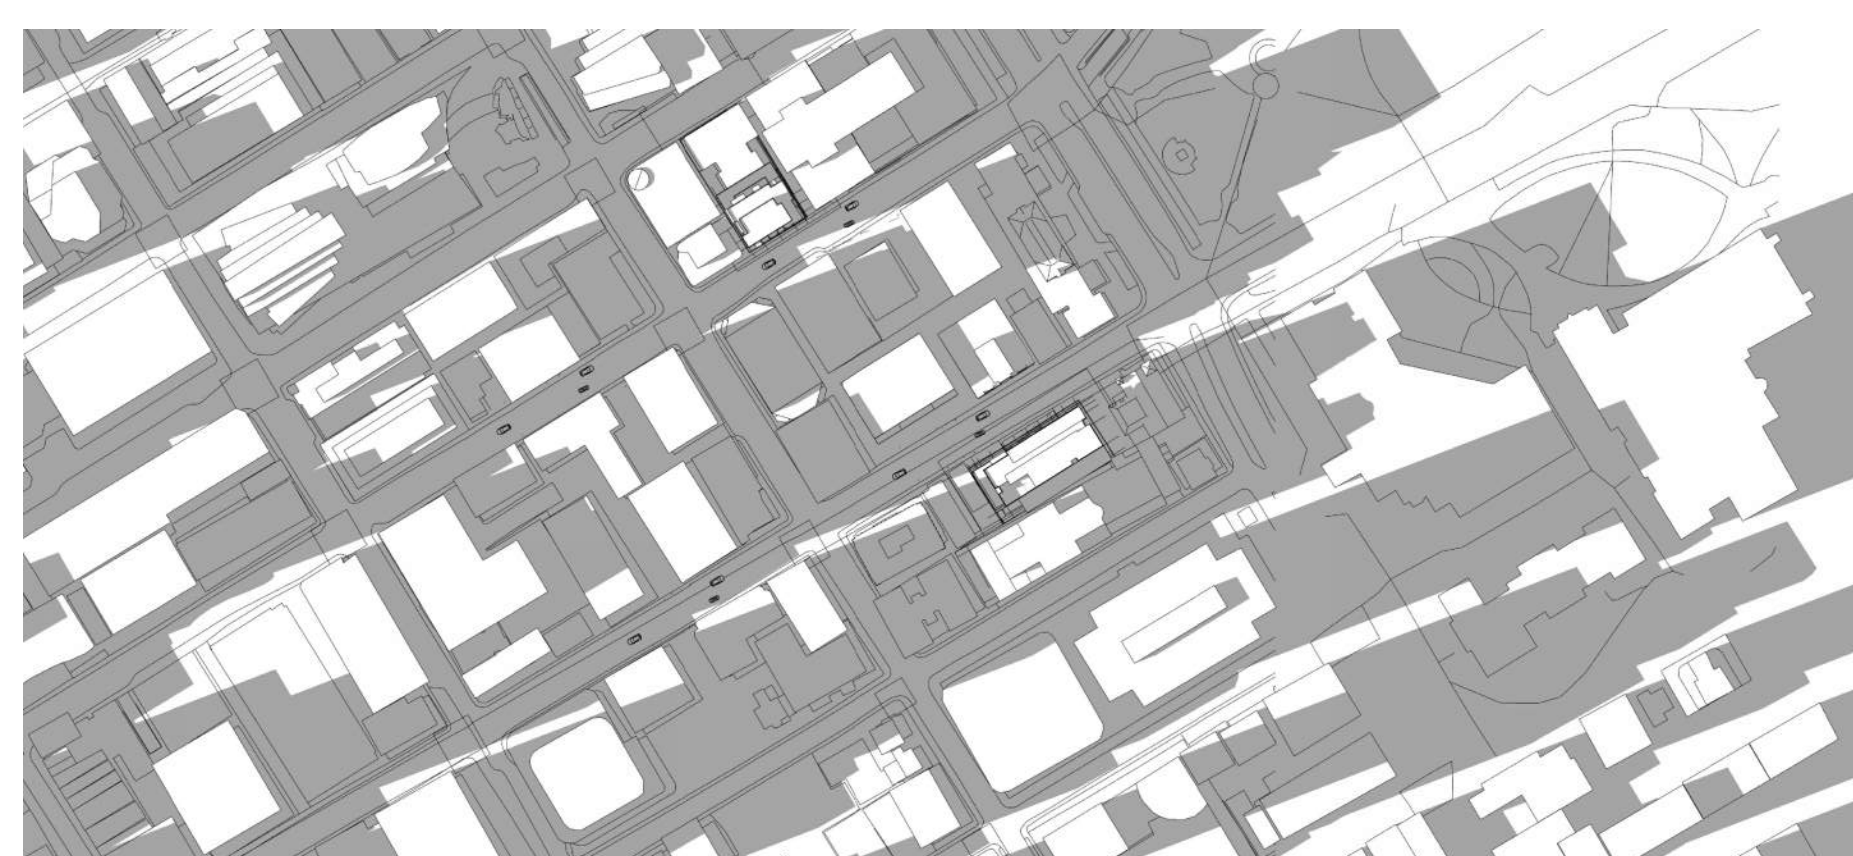

5:00 PM

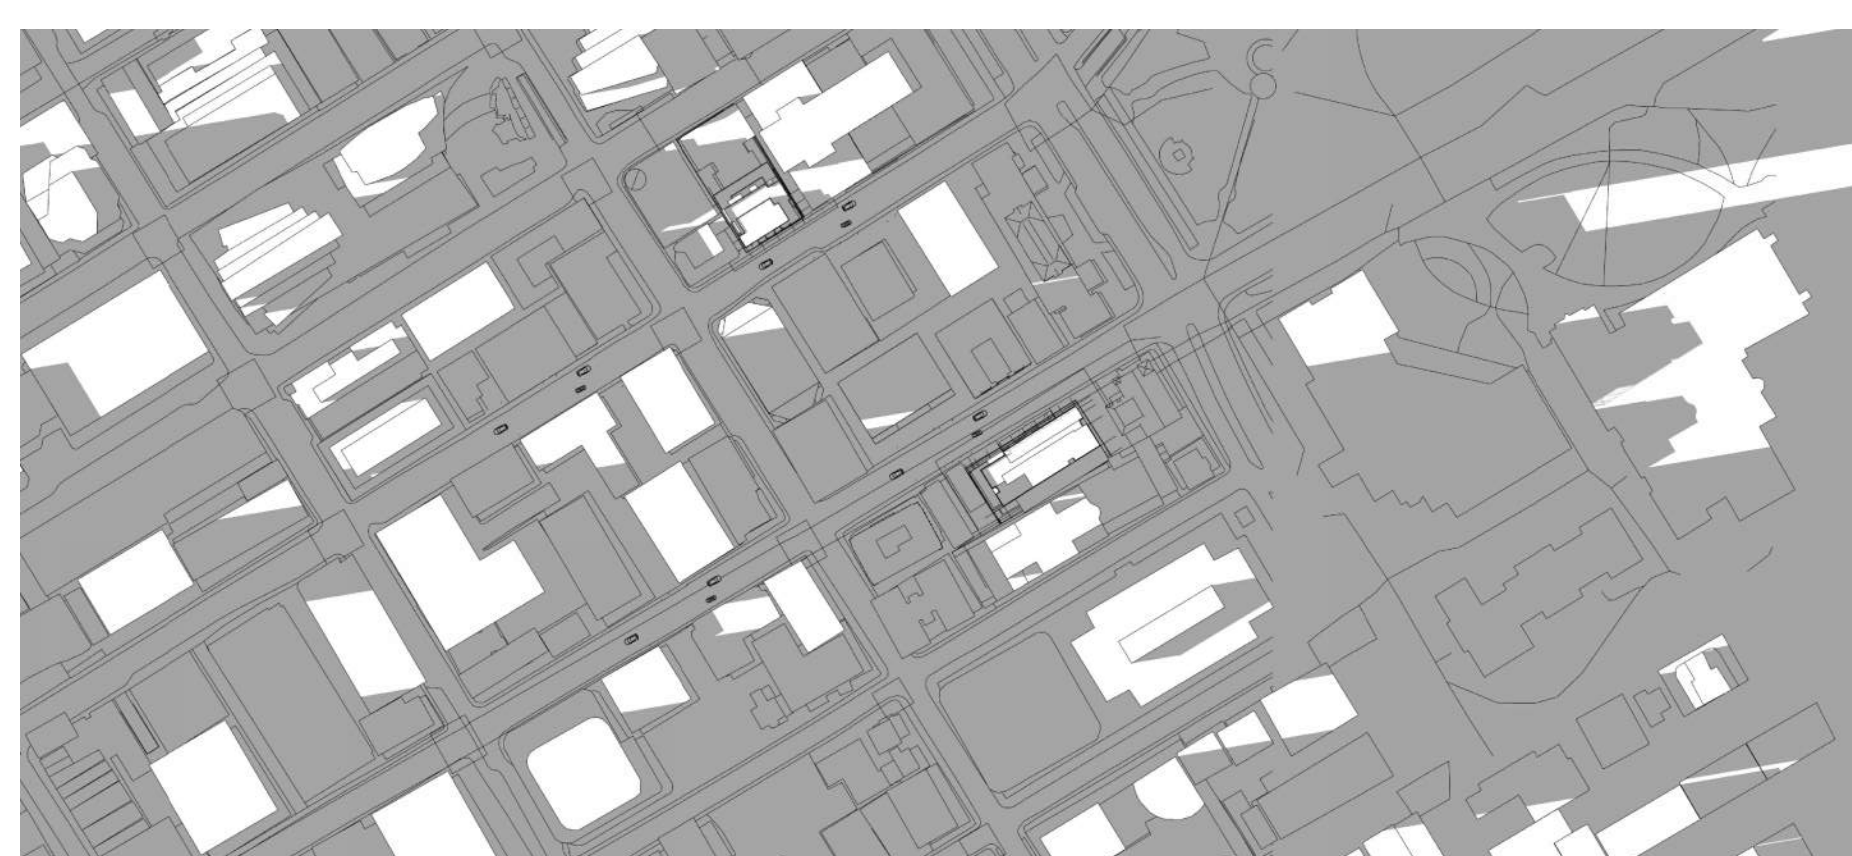

6:00 PM

No.	DESCRIPTION	DATE
5		
4		
3		
2	ISSUED FOR SITE PLAN CONTROL APP.	Aug. 30, 22
1	ISSUED FOR PRE-CONSULTATION MEETING	June 03, 22

REVISIONS:

ARCHITECT SEAL: 	NORTH ARROW: 
---------------------	------------------

CLIENT:  
**JADCO GROUP**  
 345 Boulevard Samson, Laval, QC H7X 2Z7

ARCHITECT:  
**RODERICK LAHEY**  
 ARCHITECT INC  
 56 Beech Street, Ottawa, Ontario K1S 3J6  
 t.613.724.9932 f.613.724.1209 www.rodericklahey.ca

PROJECT TITLE:  
**150 LAURIER AVENUE WEST**  
 OTTAWA ONTARIO

SHEET TITLE:  
**SUNSHADE STUDY**

DRAWN: RLA	CHECKED: T.Z.
SCALE:	SHEET No. <b>A-10</b>
PROJECT No. <b>1827</b>	

**SEPTEMBER 21 (DST)**


IT IS THE RESPONSIBILITY OF THE APPROPRIATE CONTRACTOR TO CHECK AND VERIFY ALL DIMENSIONS ON SITE AND TO REPORT ALL ERRORS AND/OR OMISSIONS TO THE ARCHITECT.  
 ALL CONTRACTORS MUST COMPLY WITH ALL PERTINENT CODES AND BY-LAWS.  
 THIS DRAWING MAY NOT BE USED FOR CONSTRUCTION UNTIL SIGNED BY THE ARCHITECT.  
 DO NOT SCALE DRAWINGS.  
 COPYRIGHT RESERVED.

**NOTATION SYMBOLS:**


- ⓪ INDICATES DRAWING NOTES, LISTED ON EACH SHEET.
- Ⓛ INDICATES ASSEMBLY TYPE; REFER TO TYPICAL ASSEMBLIES SCHEDULE.
- Ⓜ INDICATES WINDOW TYPE; REFER TO WINDOW ELEVATIONS AND DETAILS ON A300 SERIES.
- Ⓢ INDICATES DOOR TYPE; REFER TO DOOR SCHEDULE AND DETAILS ON A300 SERIES.
- DETAIL NUMBER
- ⓪ TITLE
- DETAIL REFERENCE PAGE
- DETAIL CROSS REFERENCE PAGE




9:00 AM

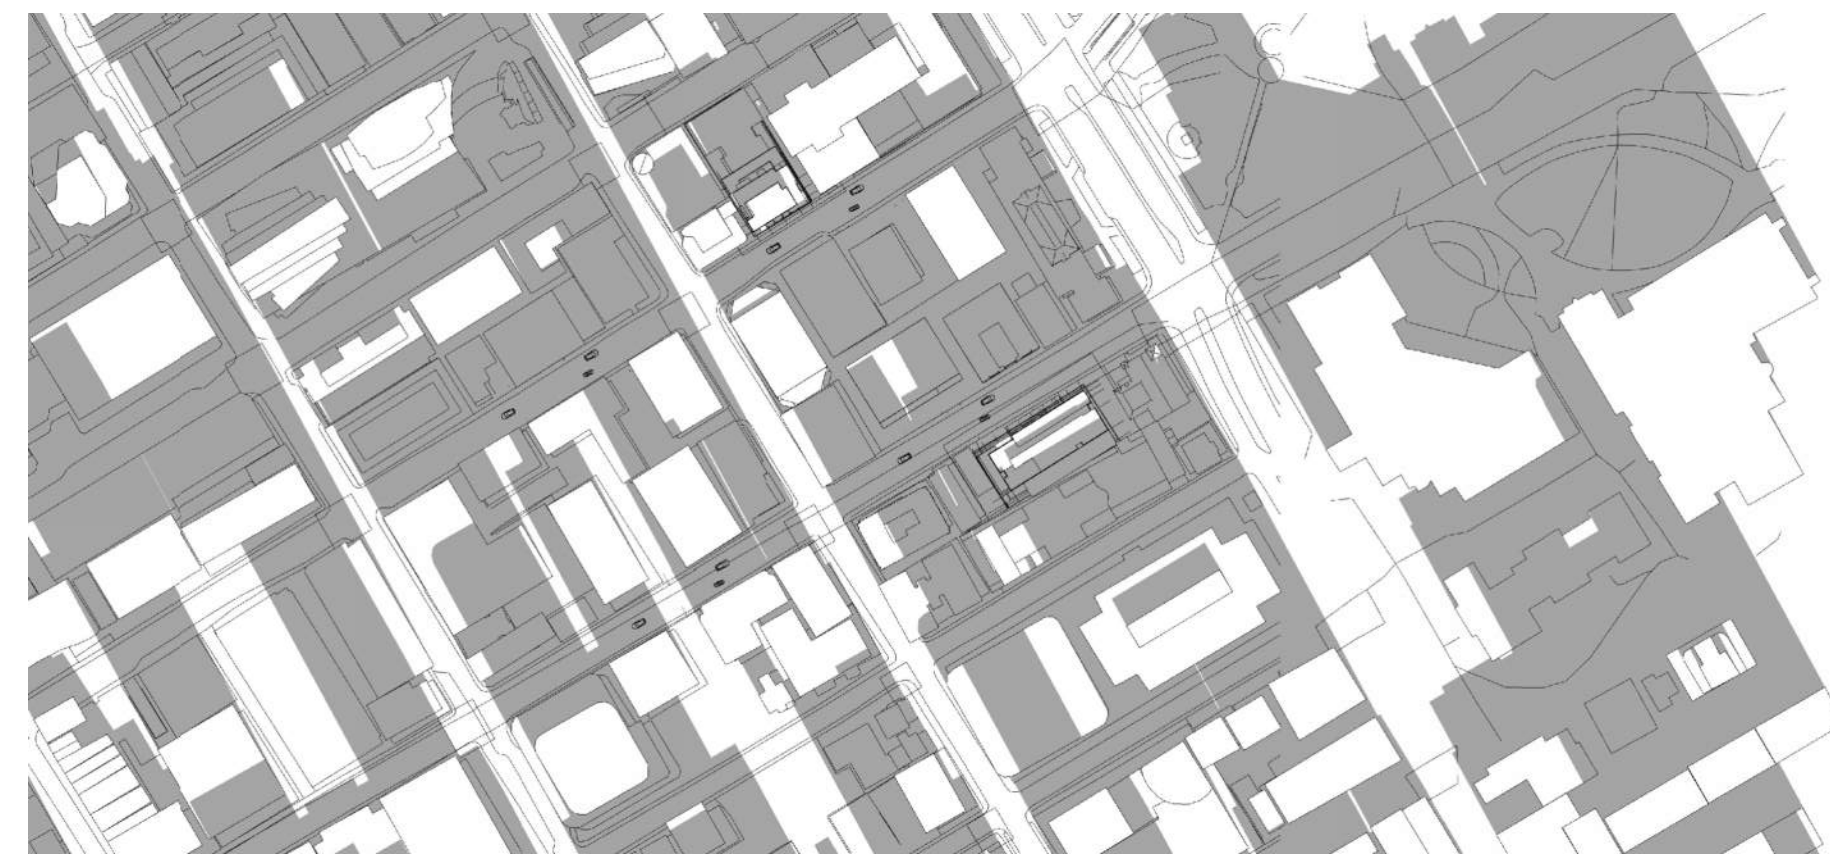


10:00 AM

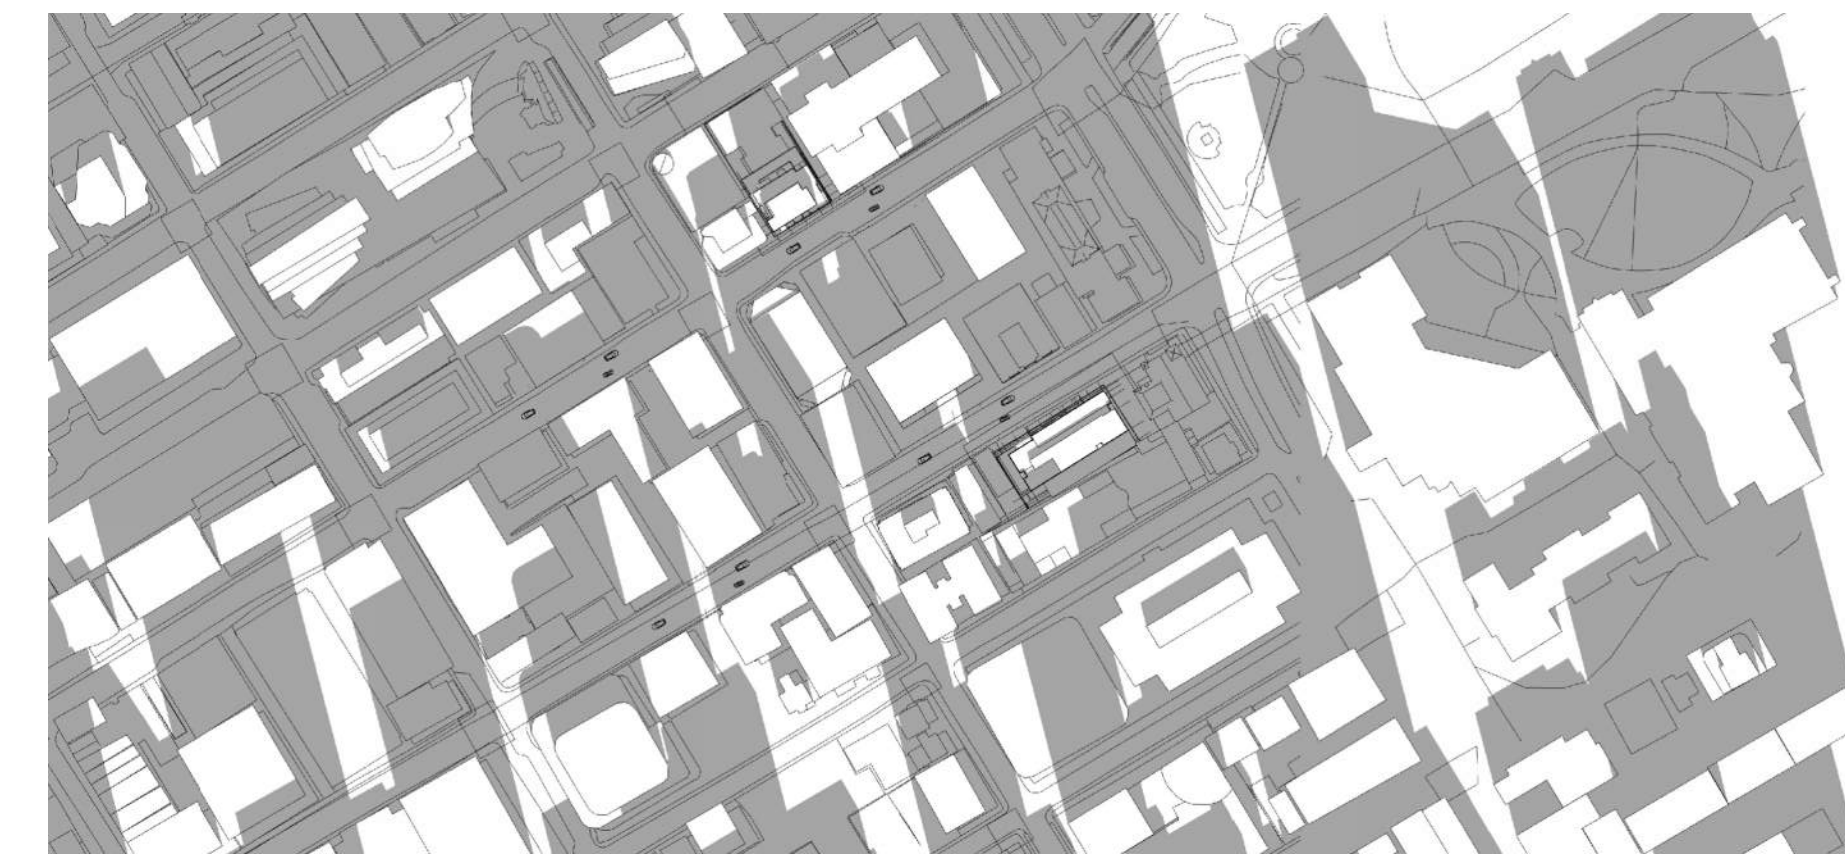


11:00 AM

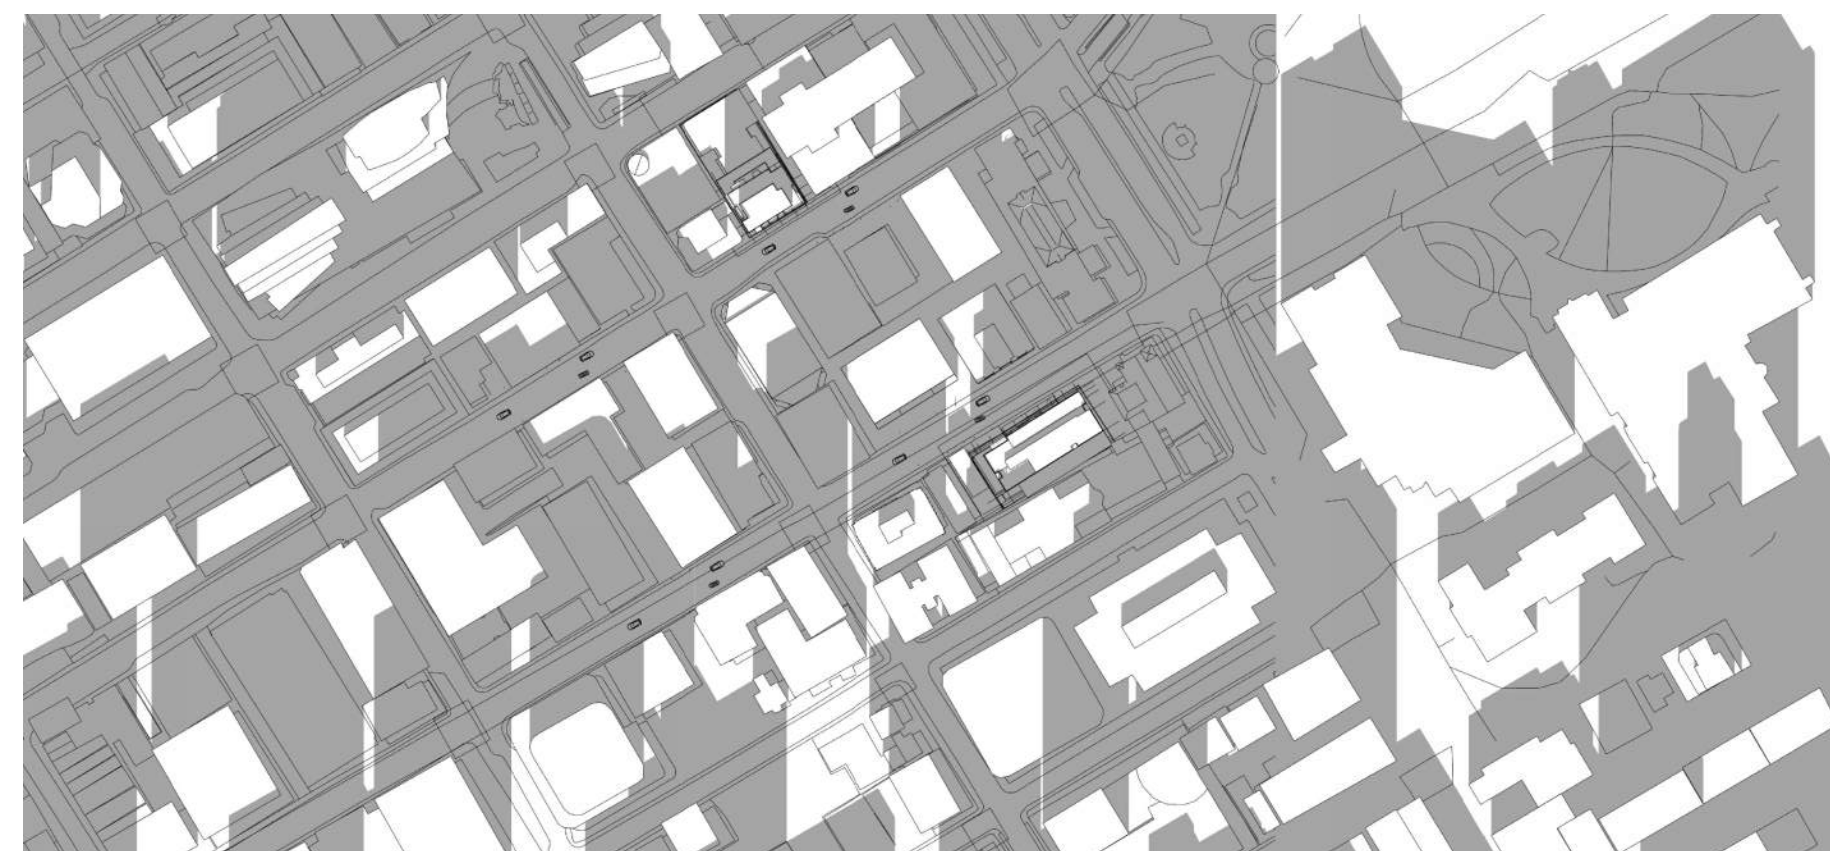


12:00 PM

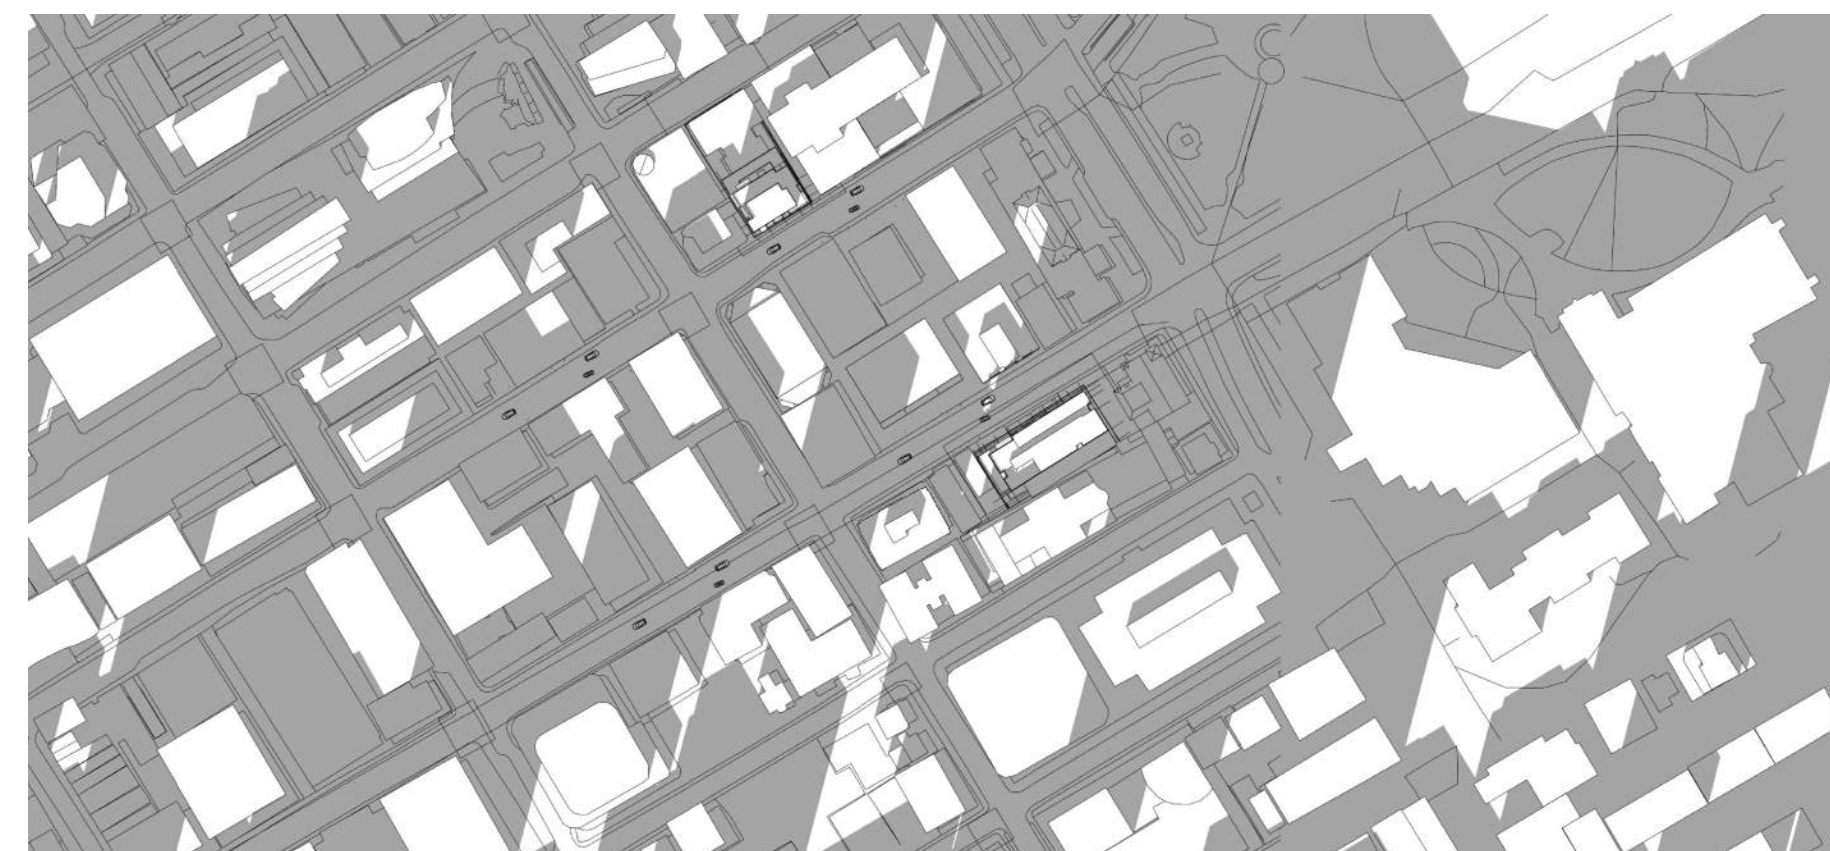

1:00 PM

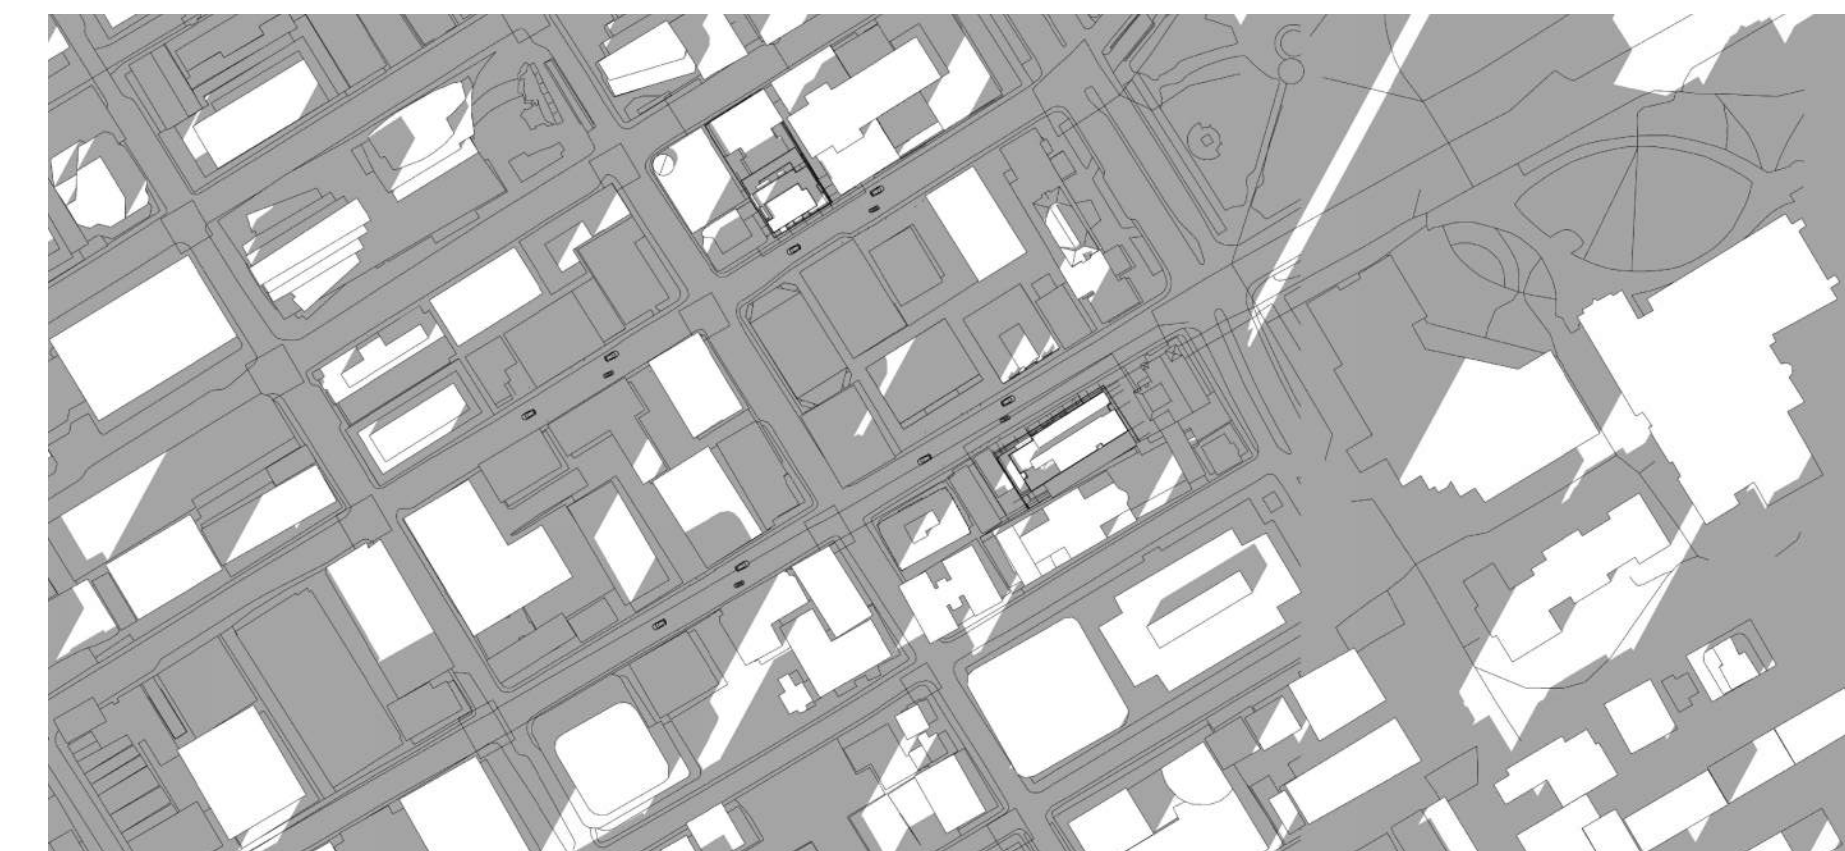

2:00 PM

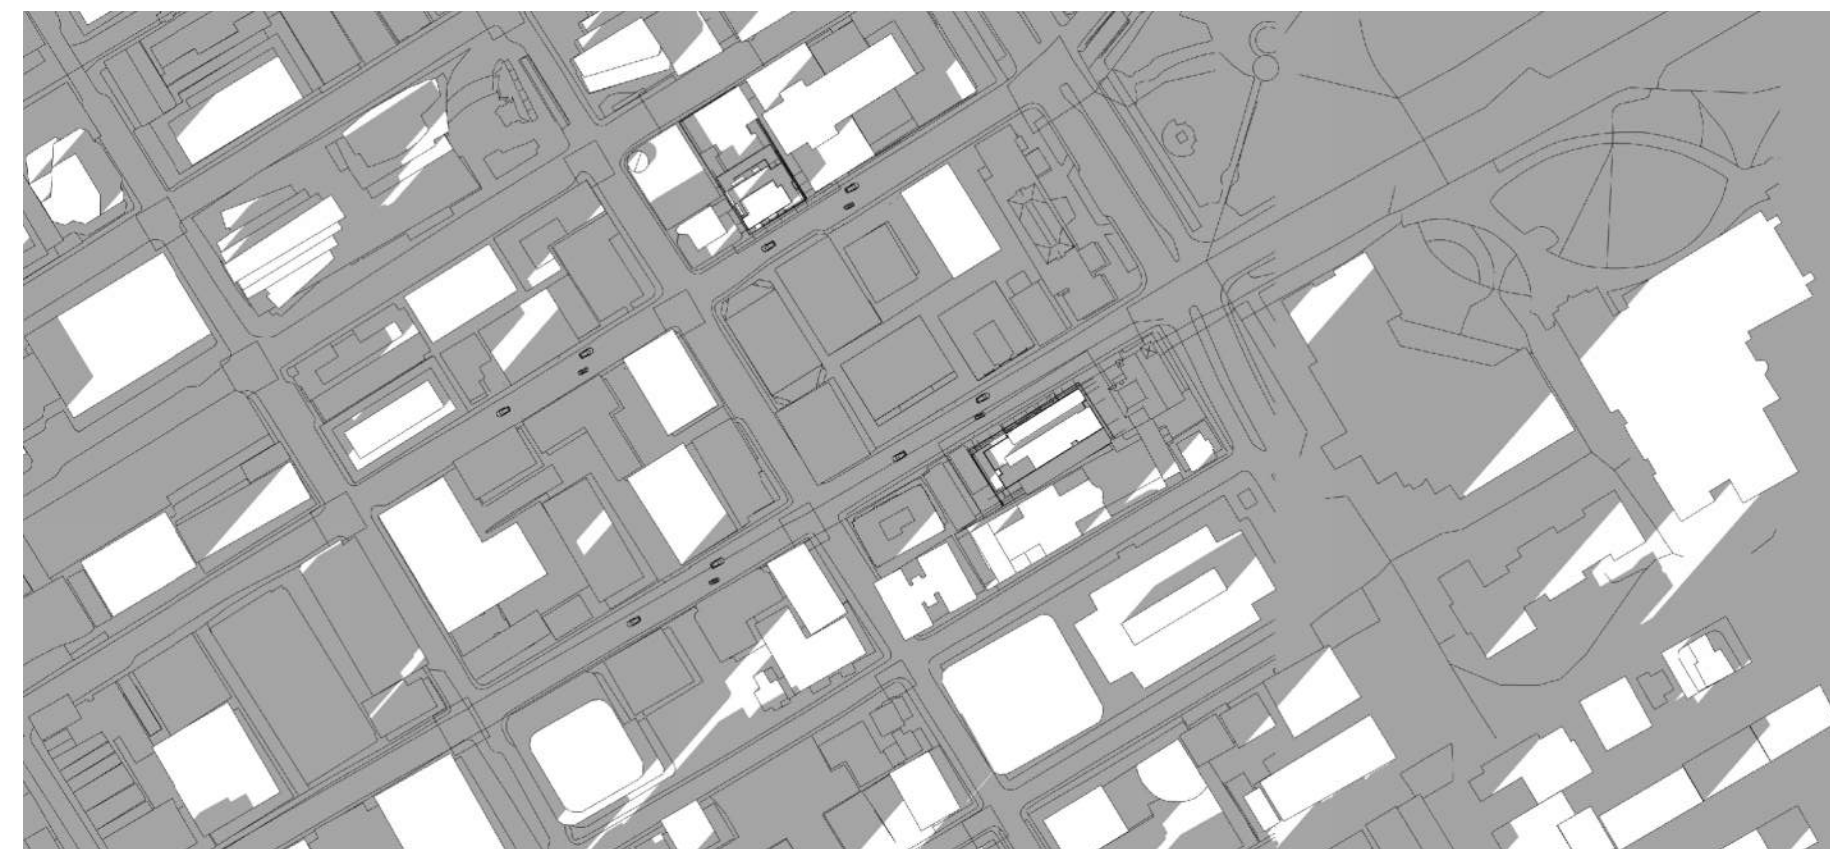

3:00 PM

5		
4		
3		
2	ISSUED FOR SITE PLAN CONTROL APP.	Aug. 30, 22
1	ISSUED FOR PRE-CONSULTATION MEETING	June 03, 22
No.	DESCRIPTION	DATE

REVISIONS:

	NORTH ARROW: 
--	------------------

CLIENT:  
**JADCO GROUP**  
 345 Boulevard Samson, Laval, QC H7X 2Z7

ARCHITECT:  
**RODERICK LAHEY**  
 ARCHITECT INC  
 56 Beech Street, Ottawa, Ontario K1S 3J6  
 t.613.724.9932 f.613.724.1209 www.rodericklahey.ca

PROJECT TITLE:  
**150 LAURIER AVENUE WEST**  
 OTTAWA ONTARIO

SHEET TITLE:  
**SUNSHADE STUDY**

DRAWN: RLA	CHECKED: T.Z.
SCALE:	SHEET No. <b>A-11</b>
PROJECT No. <b>1827</b>	

**DECEMBER 21**