
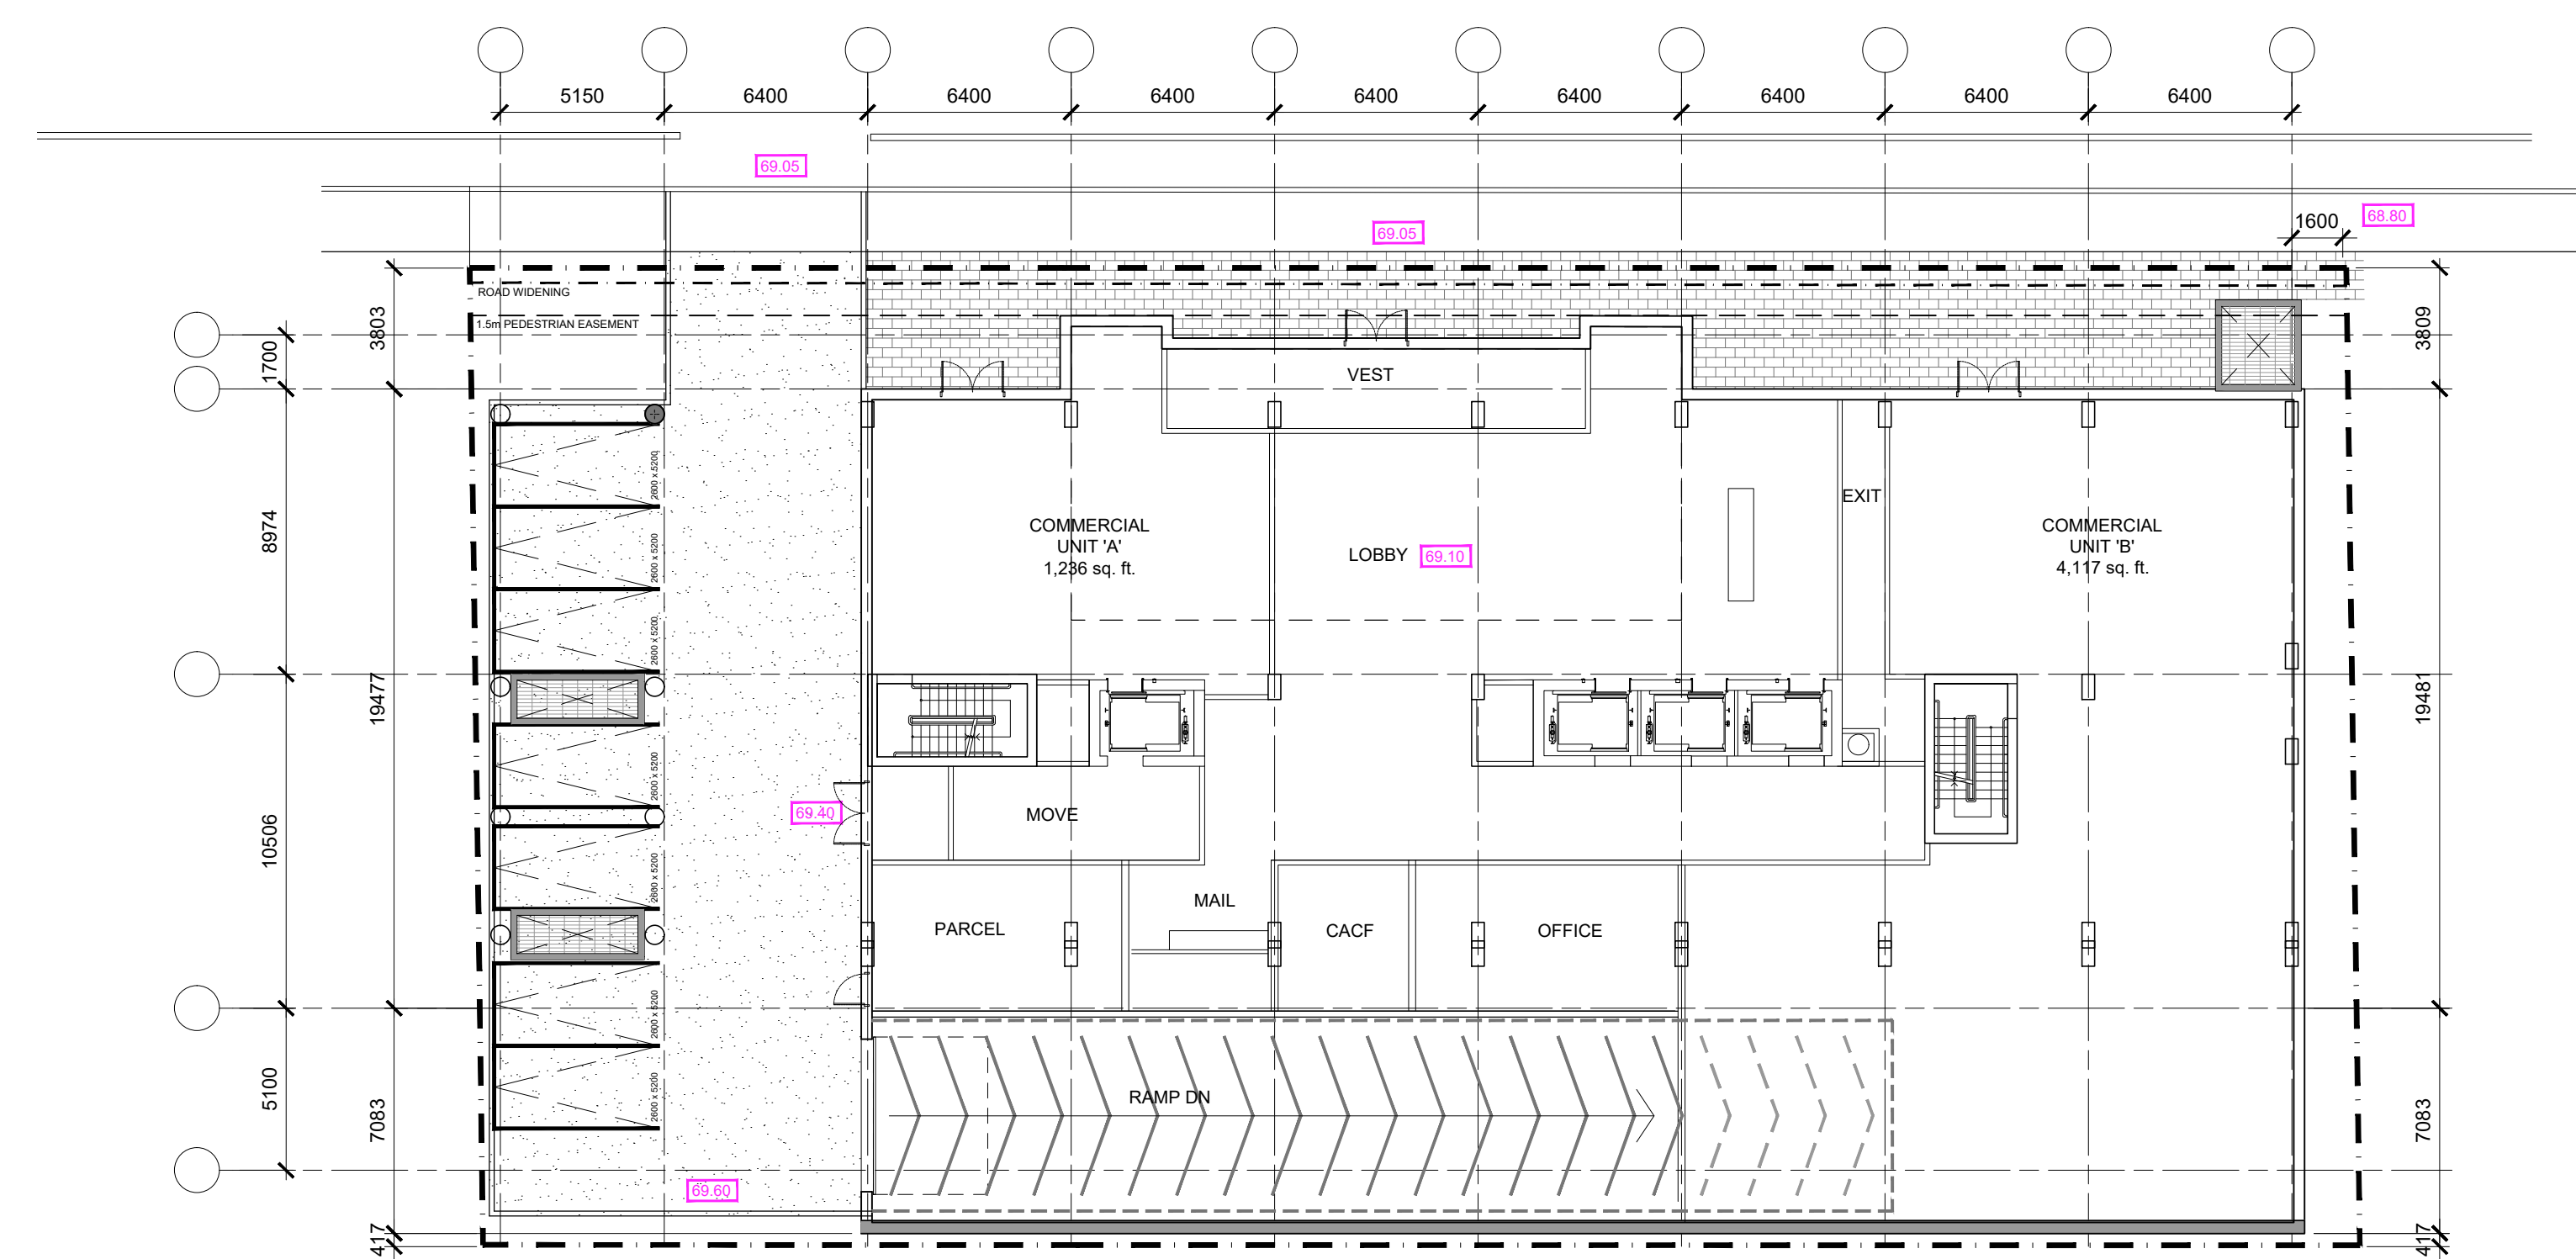
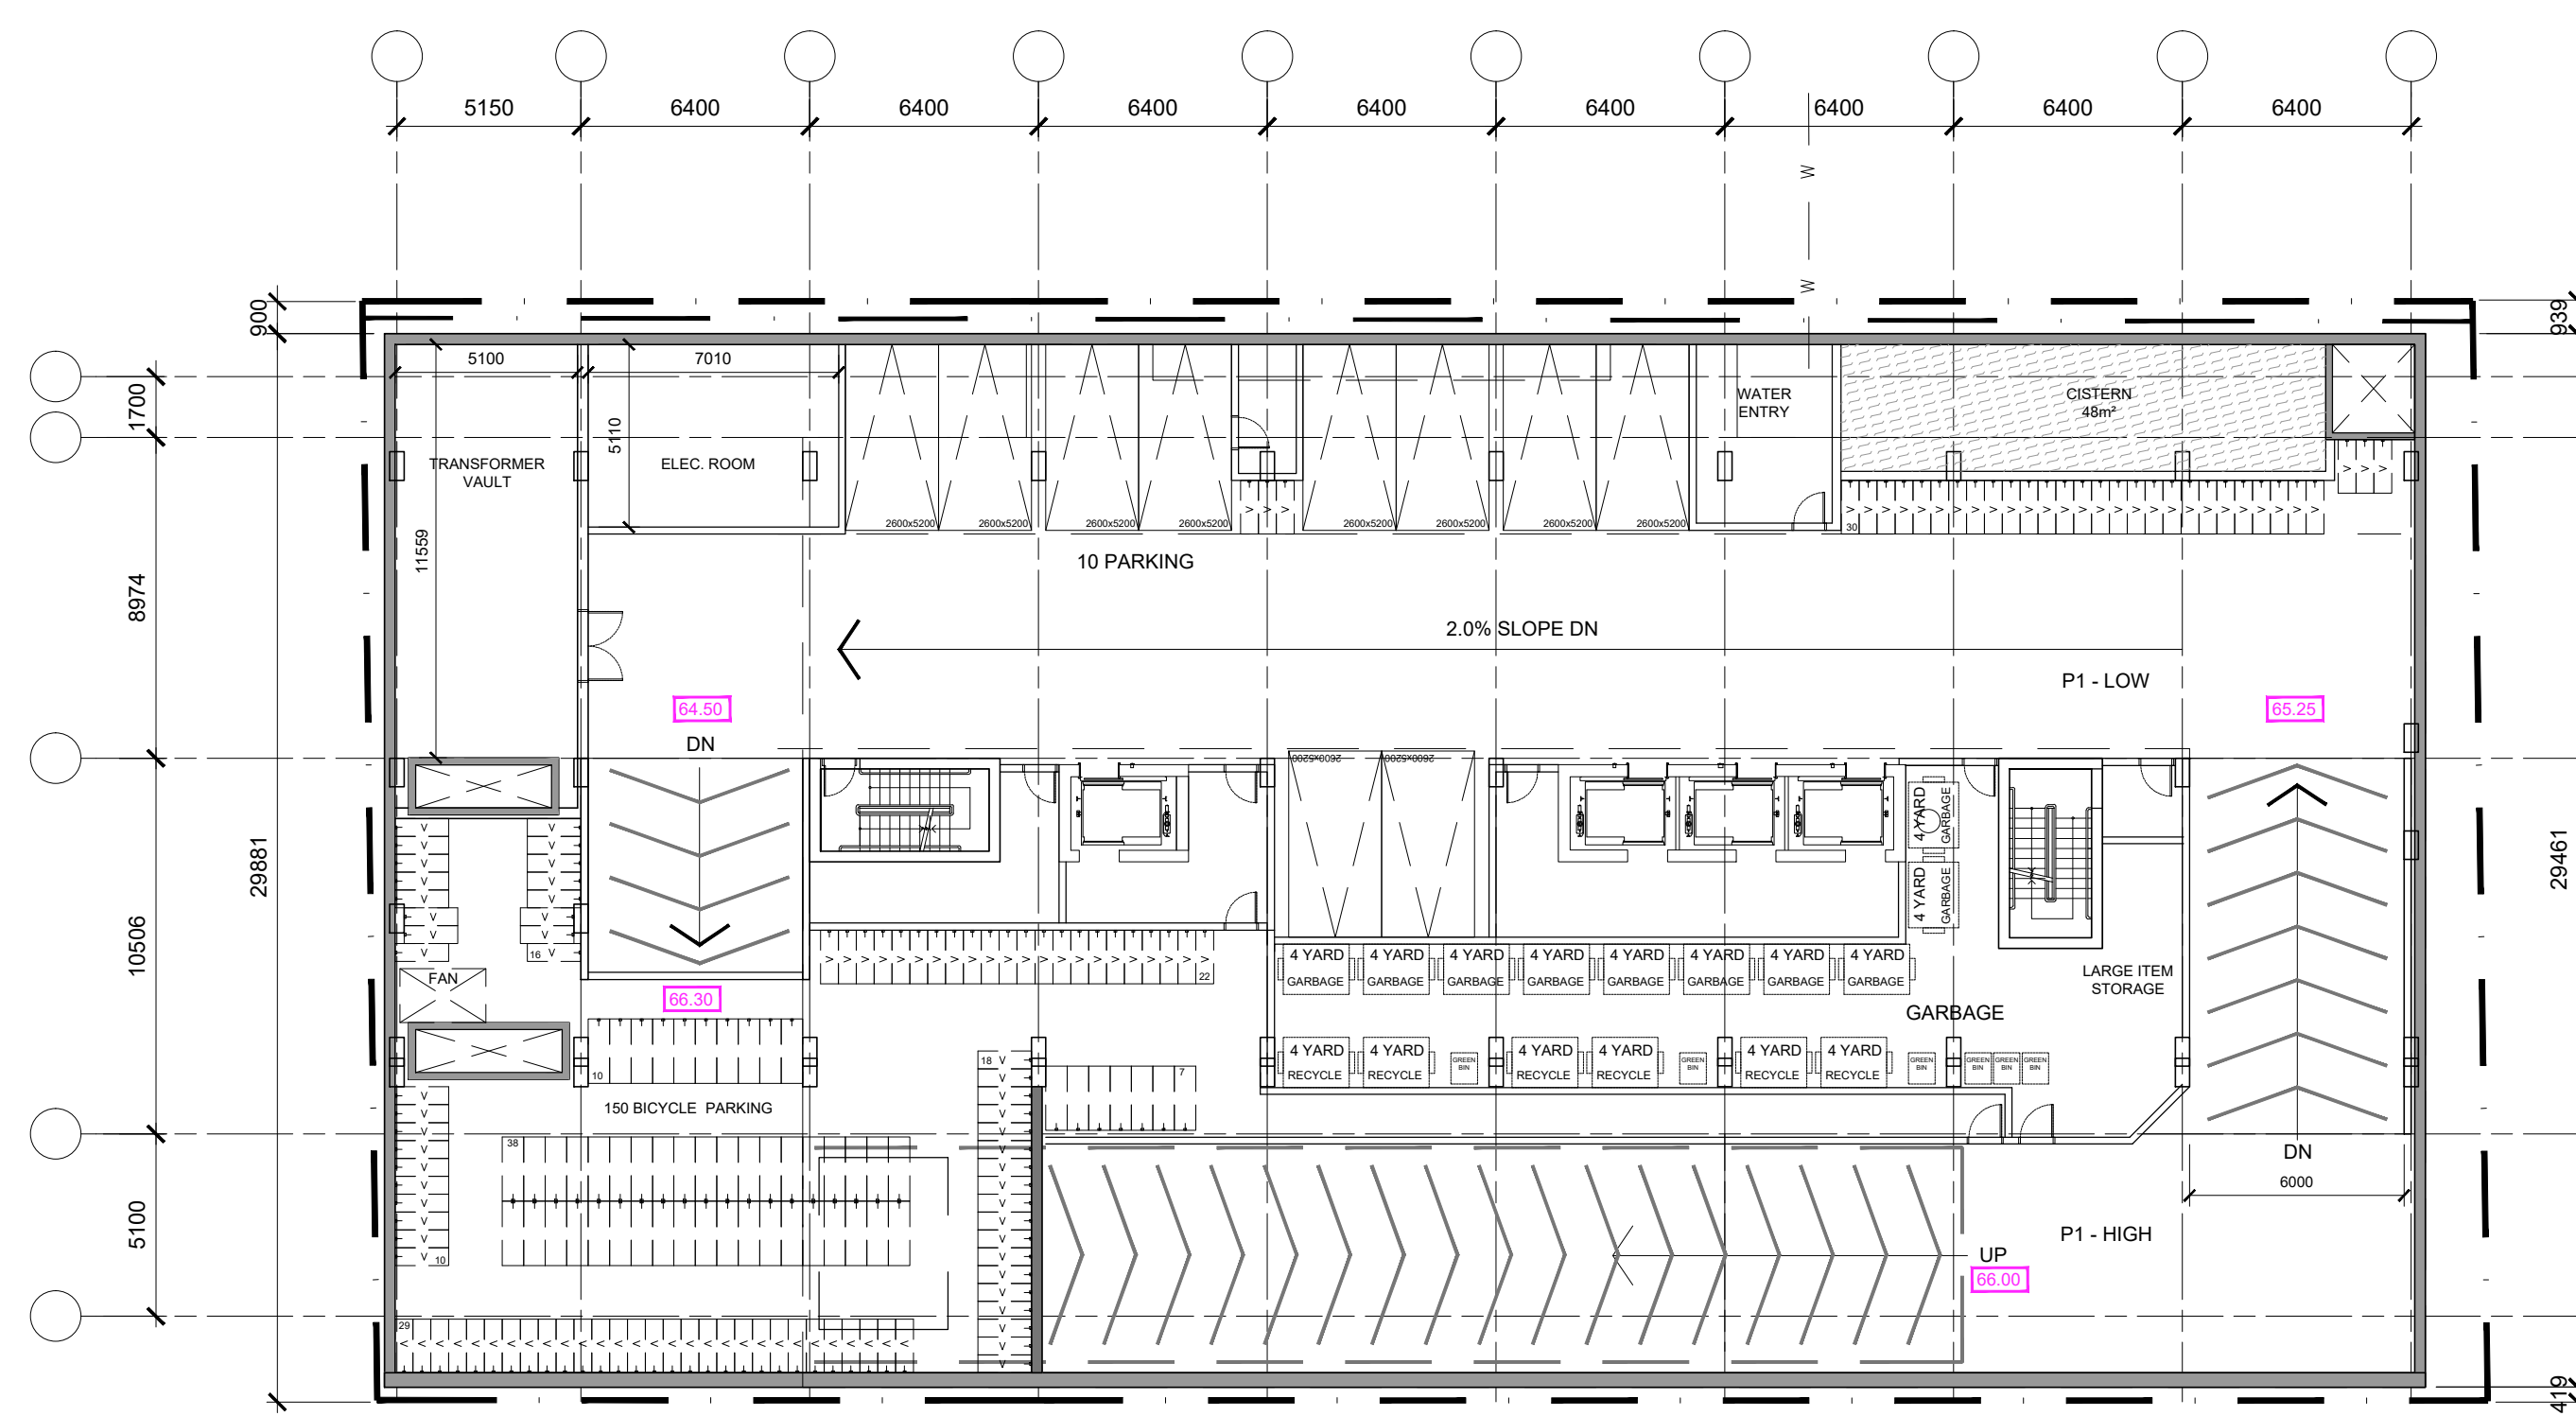
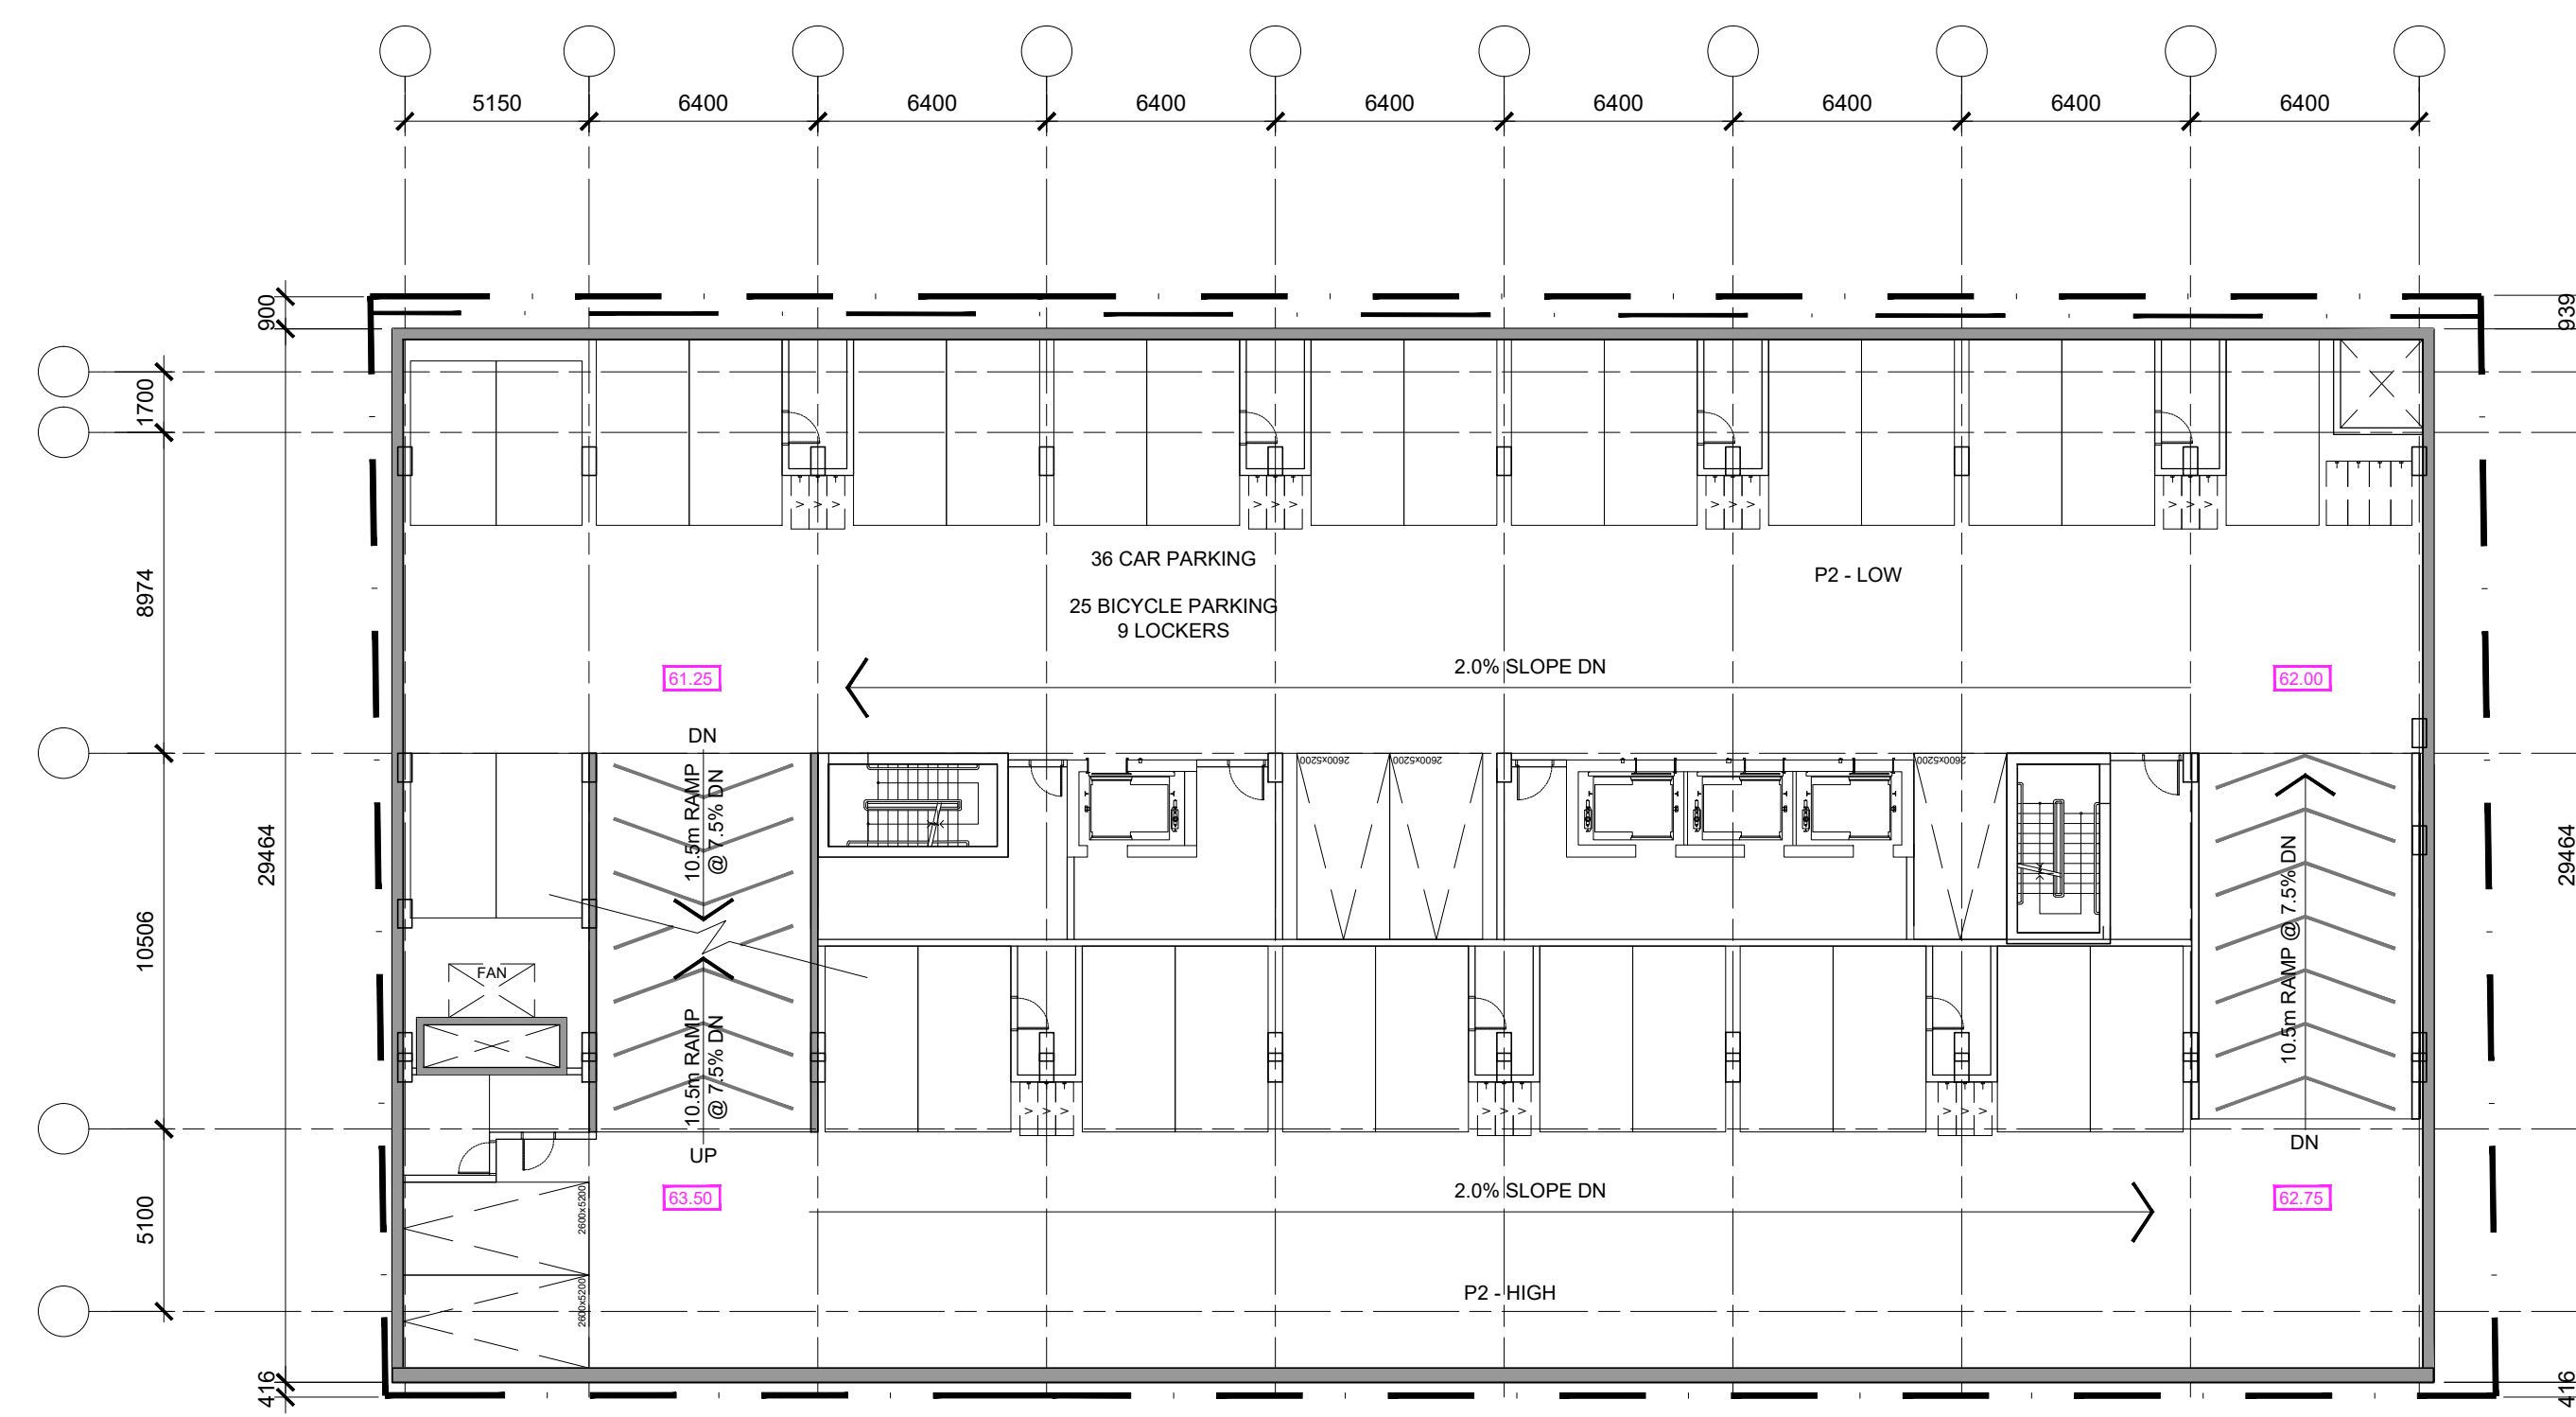


IT IS THE RESPONSIBILITY OF THE APPROPRIATE CONTRACTOR TO CHECK AND VERIFY ALL DIMENSIONS ON SITE AND TO REPORT ALL ERRORS AND/OR OMISSIONS TO THE ARCHITECT.
 ALL CONTRACTORS MUST COMPLY WITH ALL PERTINENT CODES AND BY-LAWS.
 THIS DRAWING MAY NOT BE USED FOR CONSTRUCTION UNTIL SIGNED BY THE ARCHITECT.
 DO NOT SCALE DRAWINGS.
 COPYRIGHT RESERVED.

NOTATION SYMBOLS:

- (01) INDICATES DRAWING NOTES, LISTED ON EACH SHEET.
- (02) INDICATES ASSEMBLY TYPE; REFER TO TYPICAL ASSEMBLY SCHEDULE.
- (03) INDICATES WINDOW TYPE; REFER TO WINDOW ELEVATIONS AND DETAILS ON A500 SERIES.
- (04) INDICATES DOOR TYPE; REFER TO DOOR SCHEDULE AND DETAILS ON A500 SERIES.
- (05) TITLE
- (06) SCALE
- (07) DETAIL REFERENCE PAGE
- (08) DETAIL CROSS REFERENCE PAGE

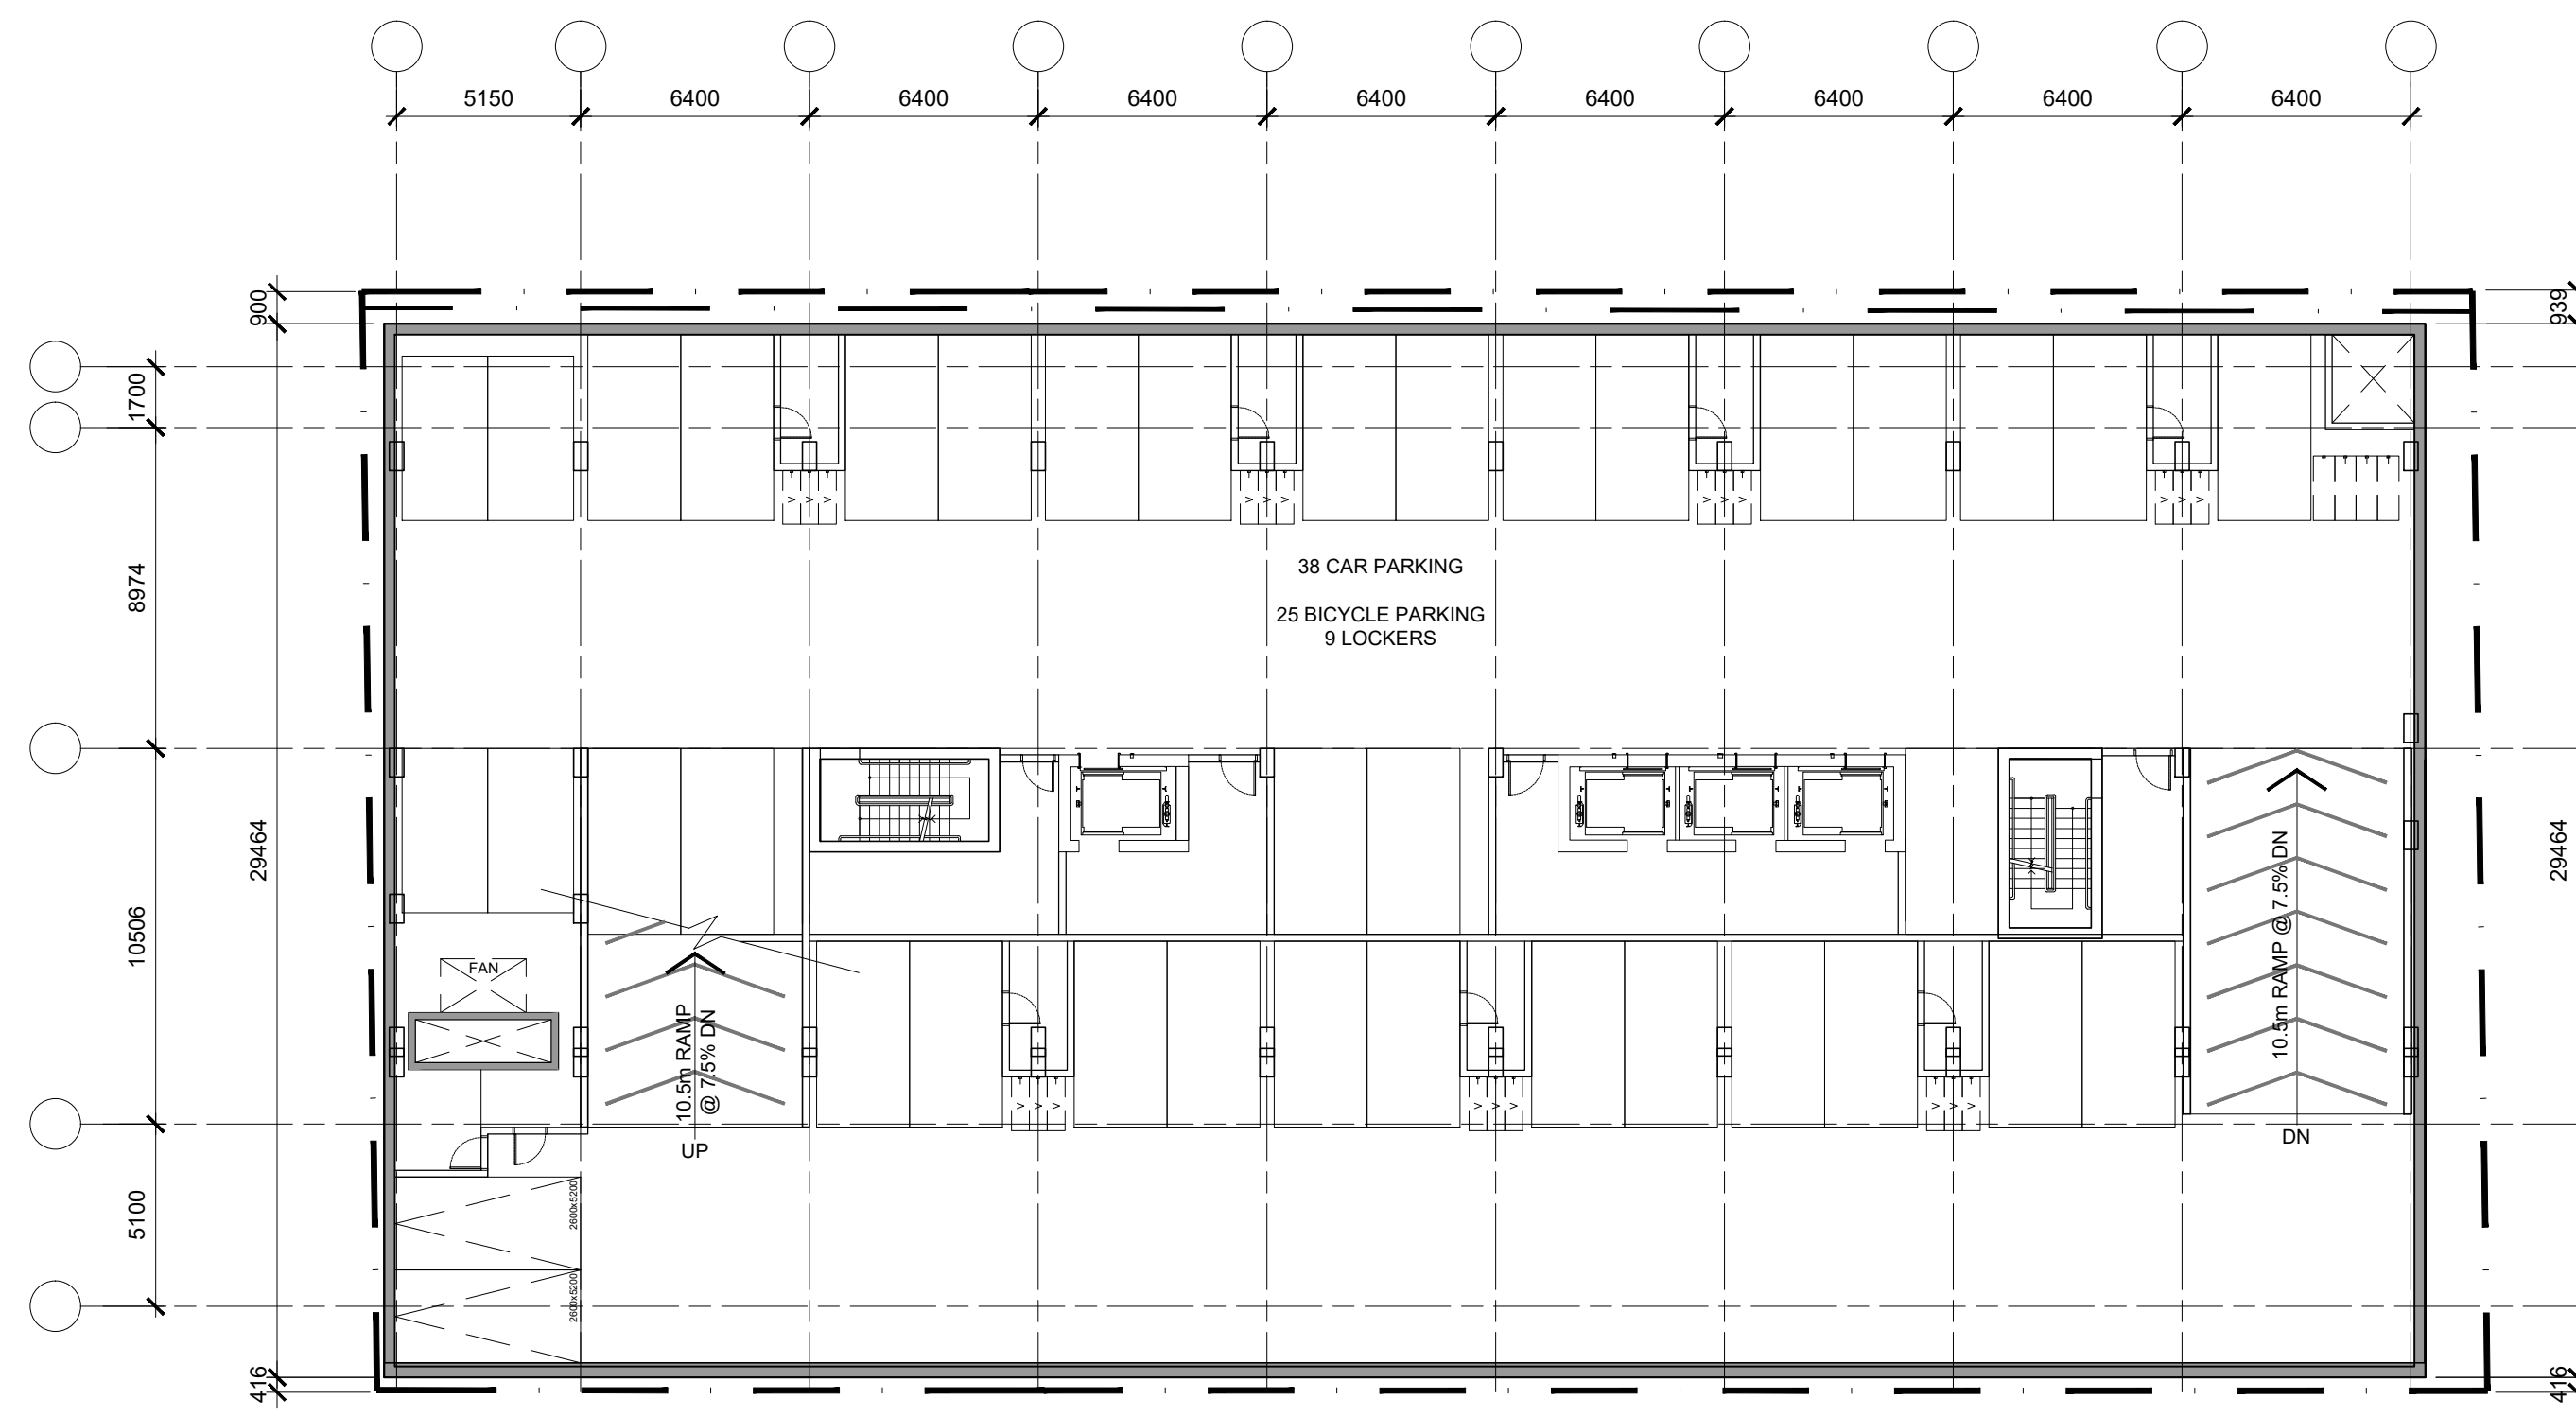

No.	DESCRIPTION	DATE
1	ISSUED FOR SITE PLAN CONTROL APP.	Aug. 30, 22
2	ISSUED FOR PRE-CONSULTATION MEETING	June 03, 22

ARCHITECT SEAL:

NORTH ARROW:

CLIENT: **JADCO GROUP**

345 Boulevard Samson, Laval, QC H7X 2Z7

ARCHITECT: **rla/architecture**
 roderick lahey architect inc.
 56 beech street, ottawa, ontario K1S 3J6
 t. 613.724.9932 f. 613.724.1209 rlaarchitecture.ca

PROJECT TITLE:
150 LAURIER AVENUE WEST

OTTAWA ONTARIO

SHEET TITLE:
FLOOR PLANS





DRAWN: T.Z.	CHECKED: T.Z.
SCALE: 1:200	SHEET No.:
PROJECT No. 1827	A-01

IT IS THE RESPONSIBILITY OF THE APPROPRIATE CONTRACTOR TO CHECK AND VERIFY ALL DIMENSIONS ON SITE AND TO REPORT ALL ERRORS AND/OR OMISSIONS TO THE ARCHITECT.
 ALL CONTRACTORS MUST COMPLY WITH ALL PERTINENT CODES AND BY-LAWS.
 THIS DRAWING MAY NOT BE USED FOR CONSTRUCTION UNTIL SIGNED BY THE ARCHITECT.
 DO NOT SCALE DRAWINGS.
 COPYRIGHT RESERVED.

NOTATION SYMBOLS:

- (N) INDICATES DRAWING NOTES, LISTED ON EACH SHEET.
- (A) INDICATES ASSEMBLY TYPE; REFER TO TYPICAL ASSEMBLIES SCHEDULE.
- (W) INDICATES WINDOW TYPE; REFER TO WINDOW ELEVATIONS AND DETAILS ON A300 SERIES.
- (D) INDICATES DOOR TYPE; REFER TO DOOR SCHEDULE AND DETAILS ON A300 SERIES.

00 TITLE
 01 SIZE
 02 DETAIL REFERENCE PAGE
 03 DETAIL CROSS REFERENCE PAGE

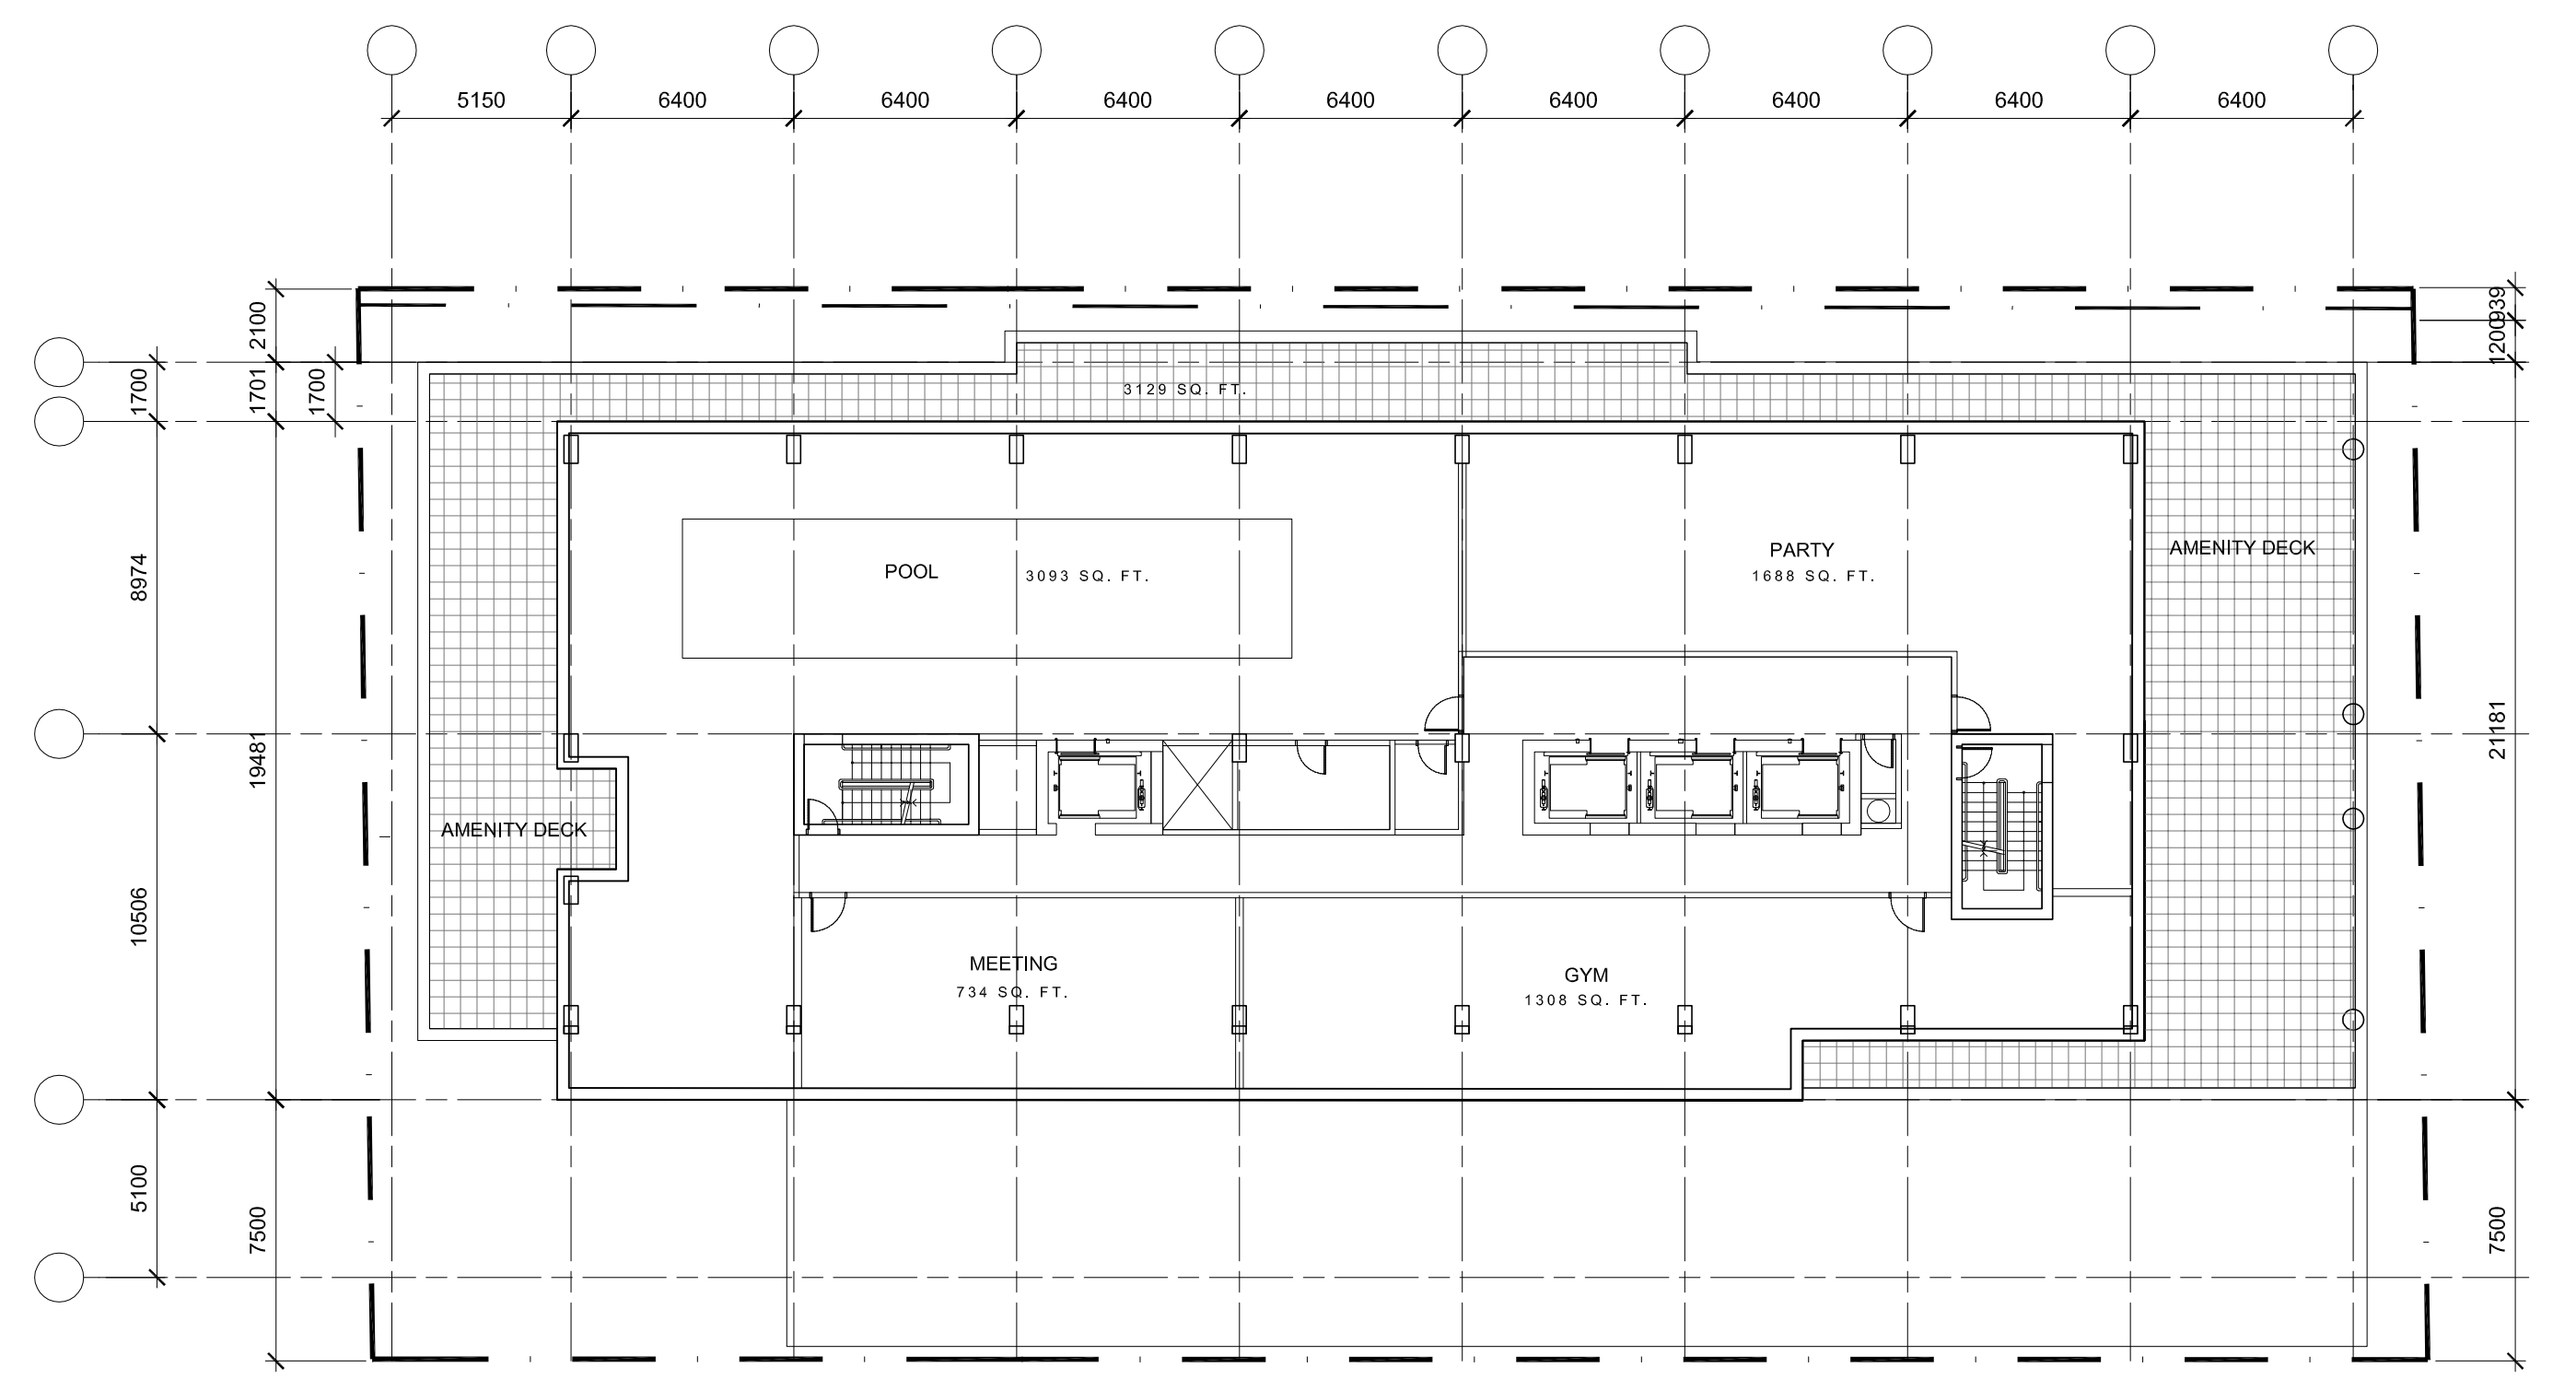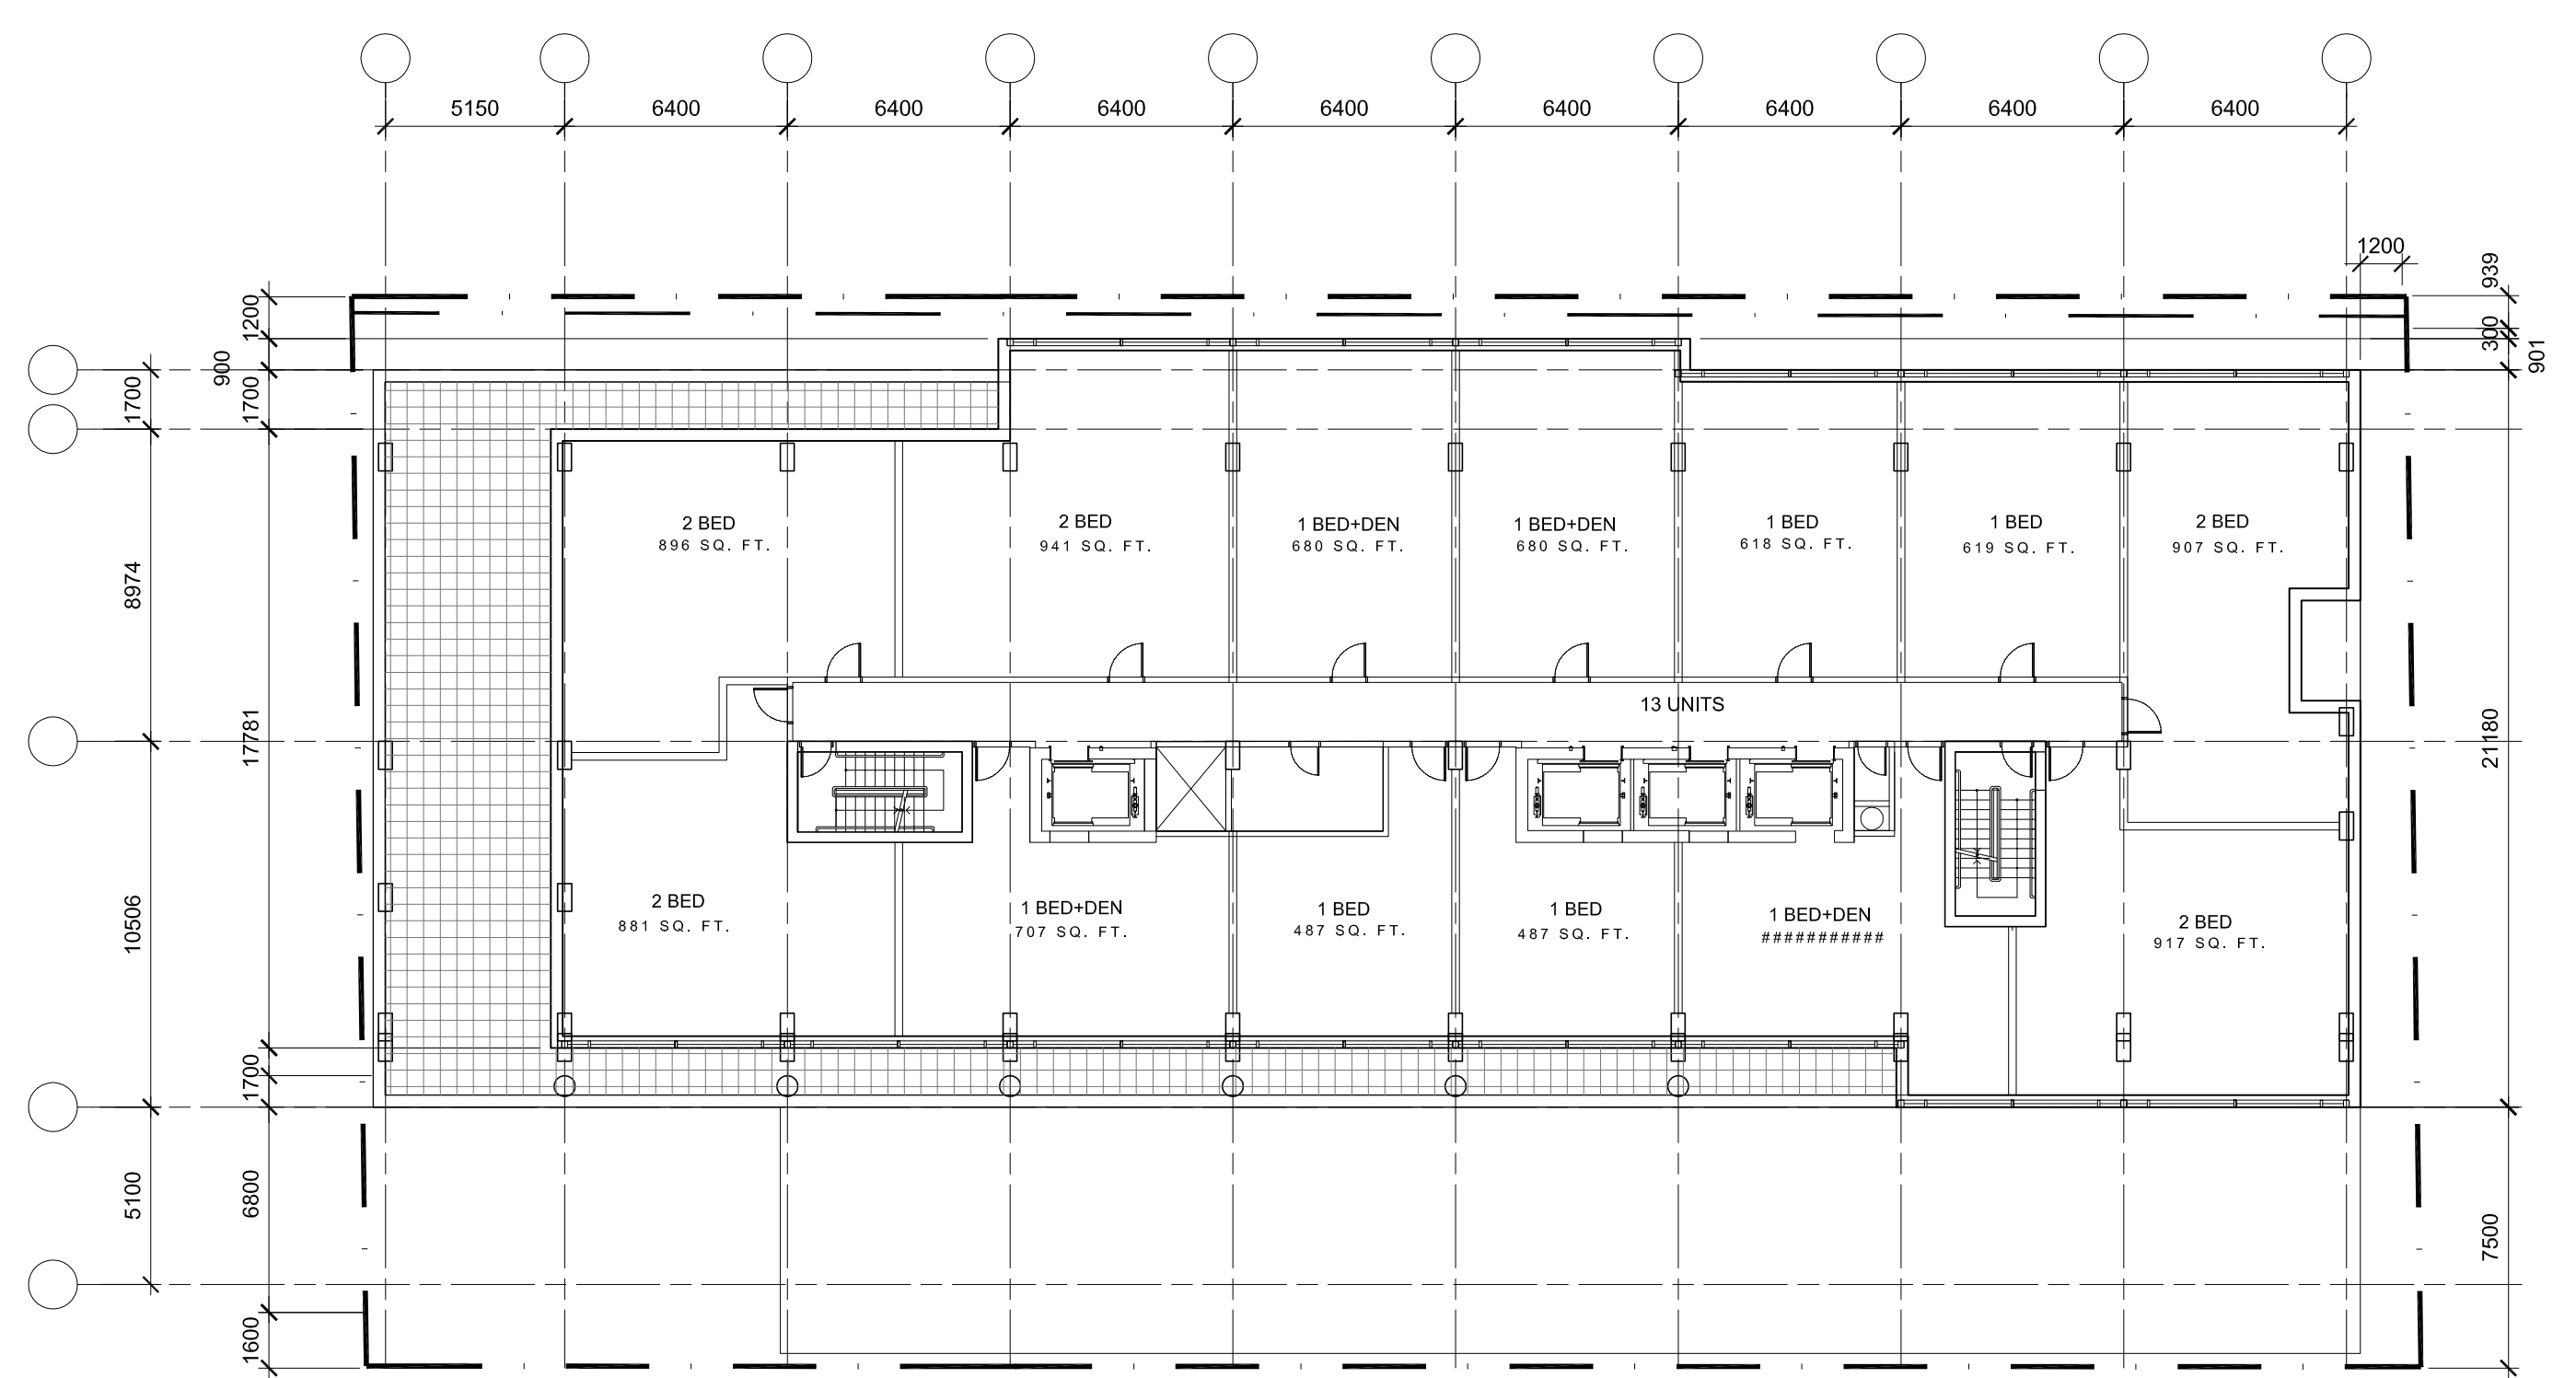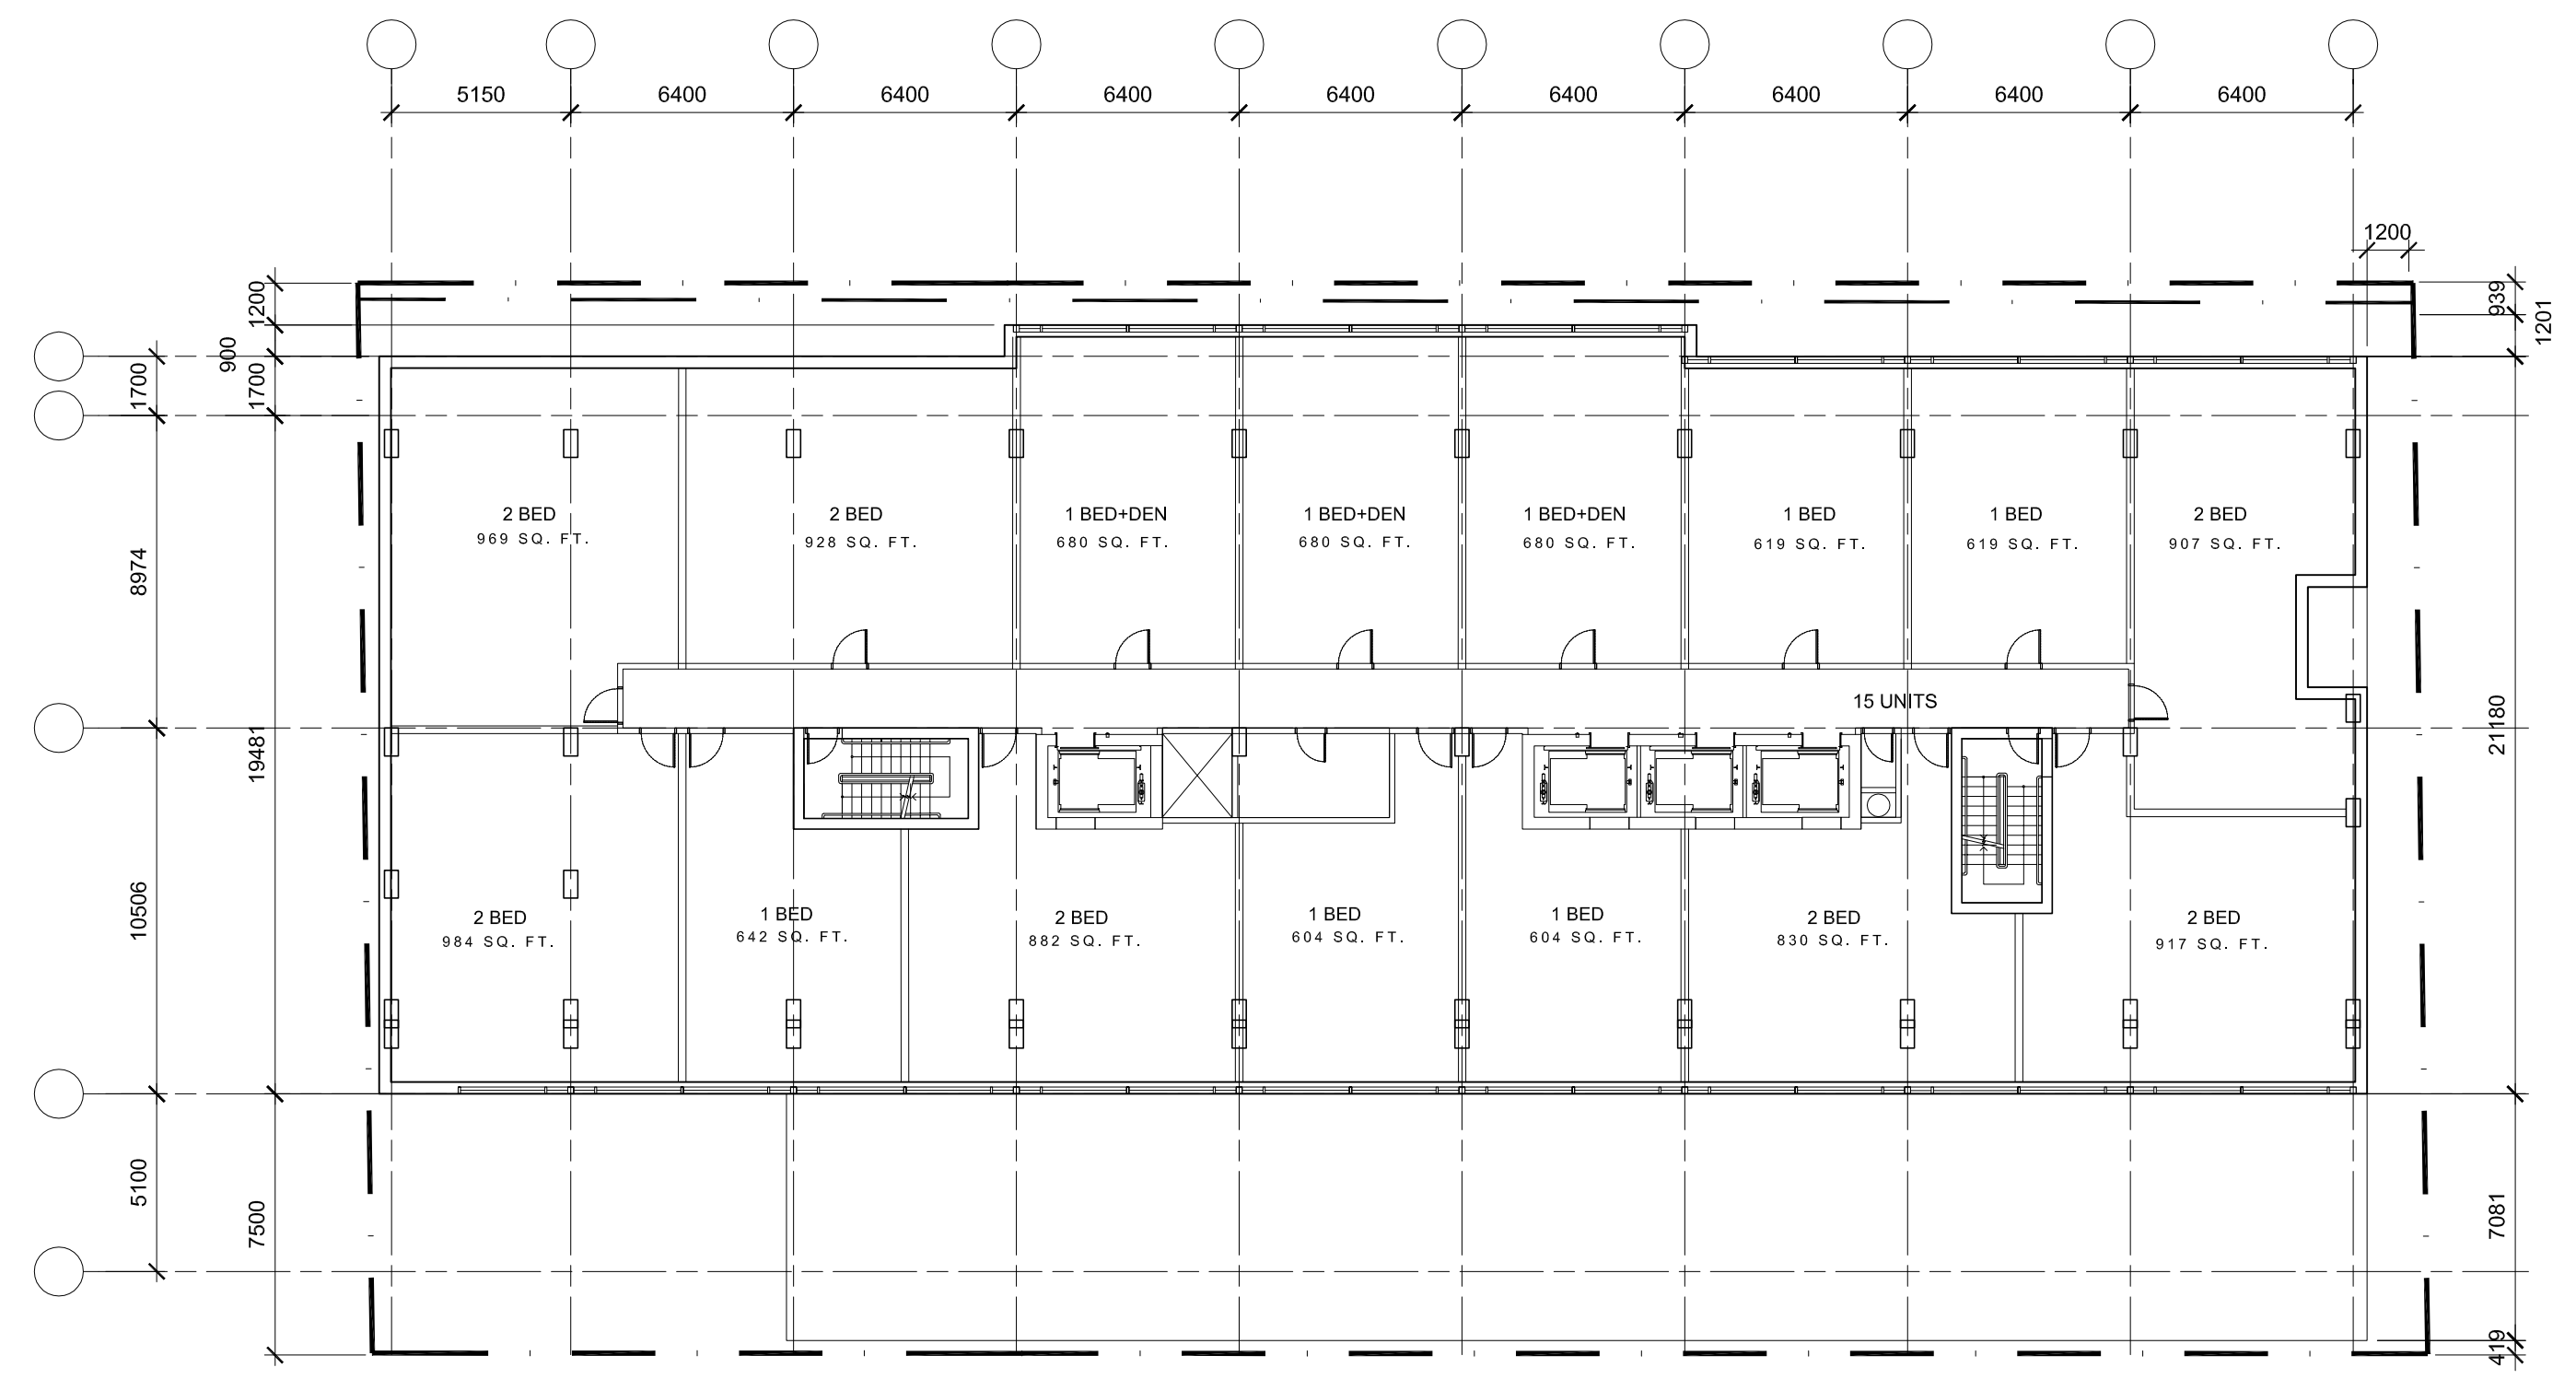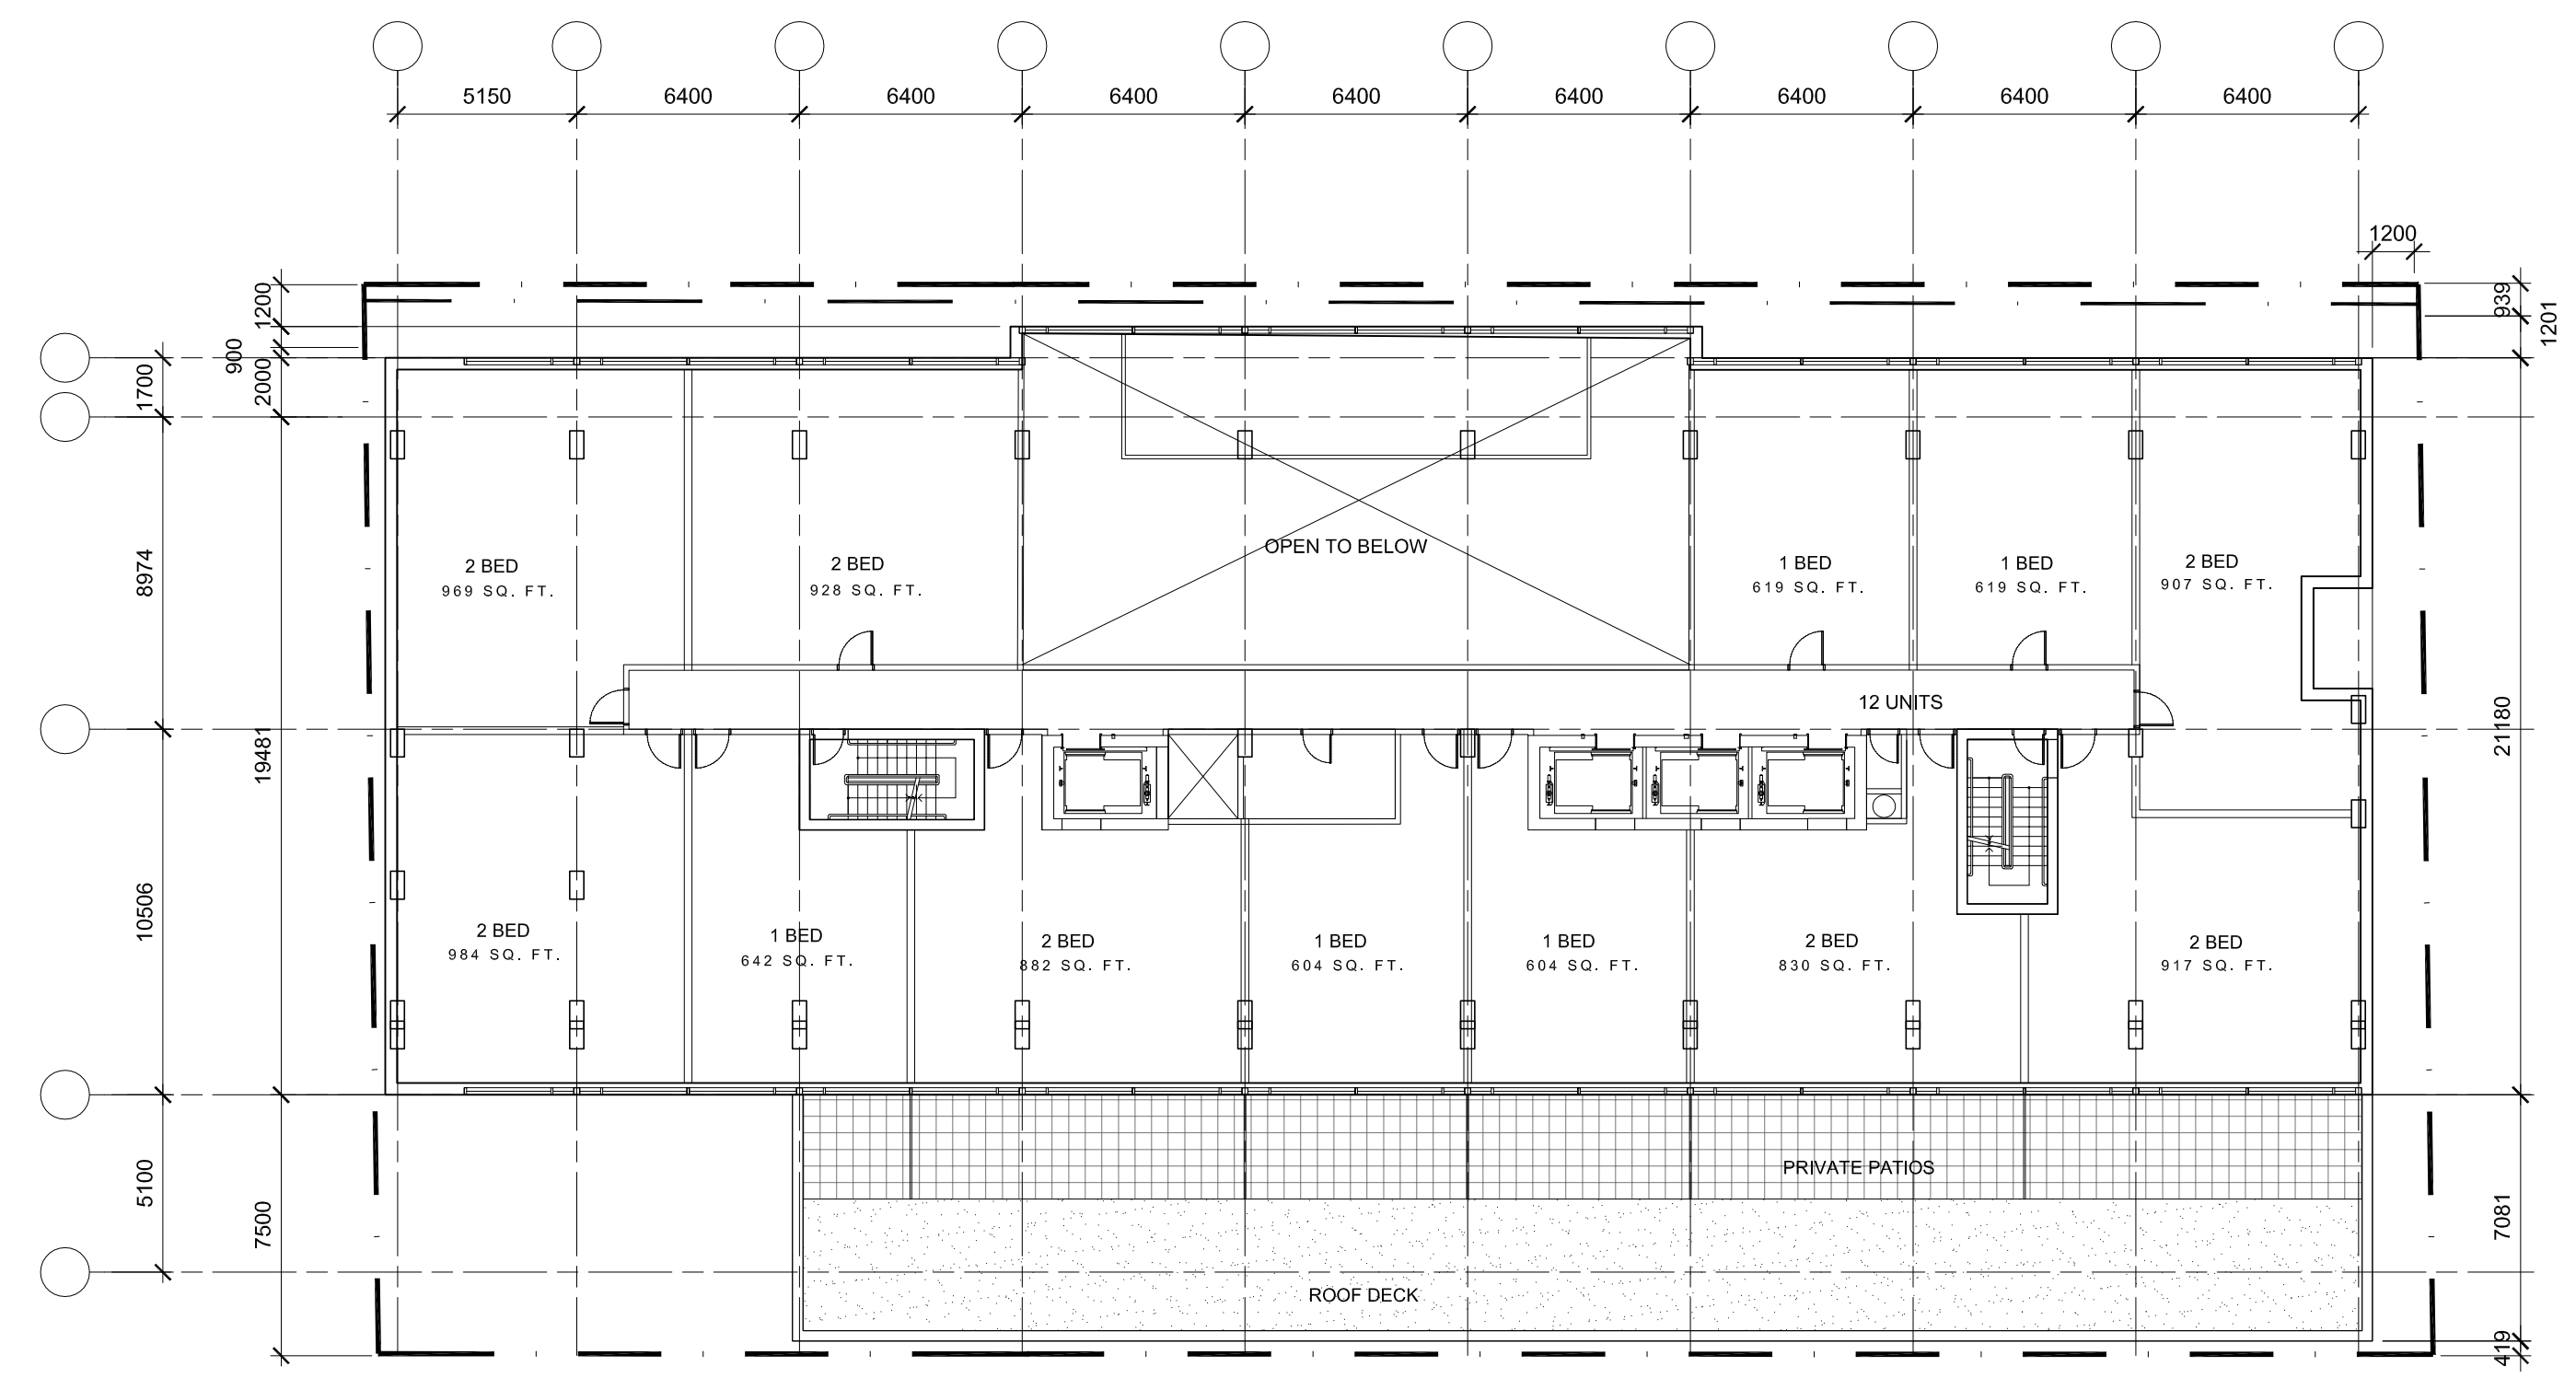

No.	DESCRIPTION	DATE
5		
4		
3		
2	ISSUED FOR SITE PLAN CONTROL APP.	Aug. 30, 22
1	ISSUED FOR PRE-CONSULTATION MEETING	June 03, 22

ARCHITECT SEAL: **RA/ARCHITECTS**
 ARCHITECT: **RODERICK LAHEY ARCHITECT INC.**
 LICENCE NO. 4375

CLIENT: **JADCO GROUP**
 345 Boulevard Samson, Laval, QC H7X 2Z7

PROJECT TITLE: **150 LAURIER AVENUE WEST**
 OTTAWA ONTARIO

JADCO GROUP
 345 Boulevard Samson, Laval, QC H7X 2Z7

ra/architecture
 roderick lahey architect inc.
 56 baech street, ottawa, ontario K1S 3J6
 t. 613.724.9932 f. 613.724.1209 ra@architecture.ca

150 LAURIER AVENUE WEST
 OTTAWA ONTARIO


FLOOR PLANS

DRAWN: RLA	CHECKED: T.Z.
SCALE: 1:200	SHEET No. A-02
PROJECT No. 1827	


IT IS THE RESPONSIBILITY OF THE APPROPRIATE CONTRACTOR TO CHECK AND VERIFY ALL DIMENSIONS ON SITE AND TO REPORT ALL ERRORS AND/OR OMISSIONS TO THE ARCHITECT.
 ALL CONTRACTORS MUST COMPLY WITH ALL PERTINENT CODES AND BY-LAWS.
 THIS DRAWING MAY NOT BE USED FOR CONSTRUCTION UNTIL SIGNED BY THE ARCHITECT.
 DO NOT SCALE DRAWINGS.
 COPYRIGHT RESERVED.

NOTATION SYMBOLS:


- (01) INDICATES DRAWING NOTES, LISTED ON EACH SHEET.
- (02) INDICATES ASSEMBLY TYPE; REFER TO TYPICAL ASSEMBLIES SCHEDULED.
- (03) INDICATES WINDOW TYPE; REFER TO WINDOW ELEVATIONS AND DETAILS ON A100 SERIES.
- (04) INDICATES DOOR TYPE; REFER TO DOOR SCHEDULE AND DETAILS ON A100 SERIES.
- (05) -DETAIL NUMBER
- (06) TITLE SCALE
- (07) -DETAIL REFERENCE PAGE
- (08) -DETAIL CROSS REFERENCE PAGE

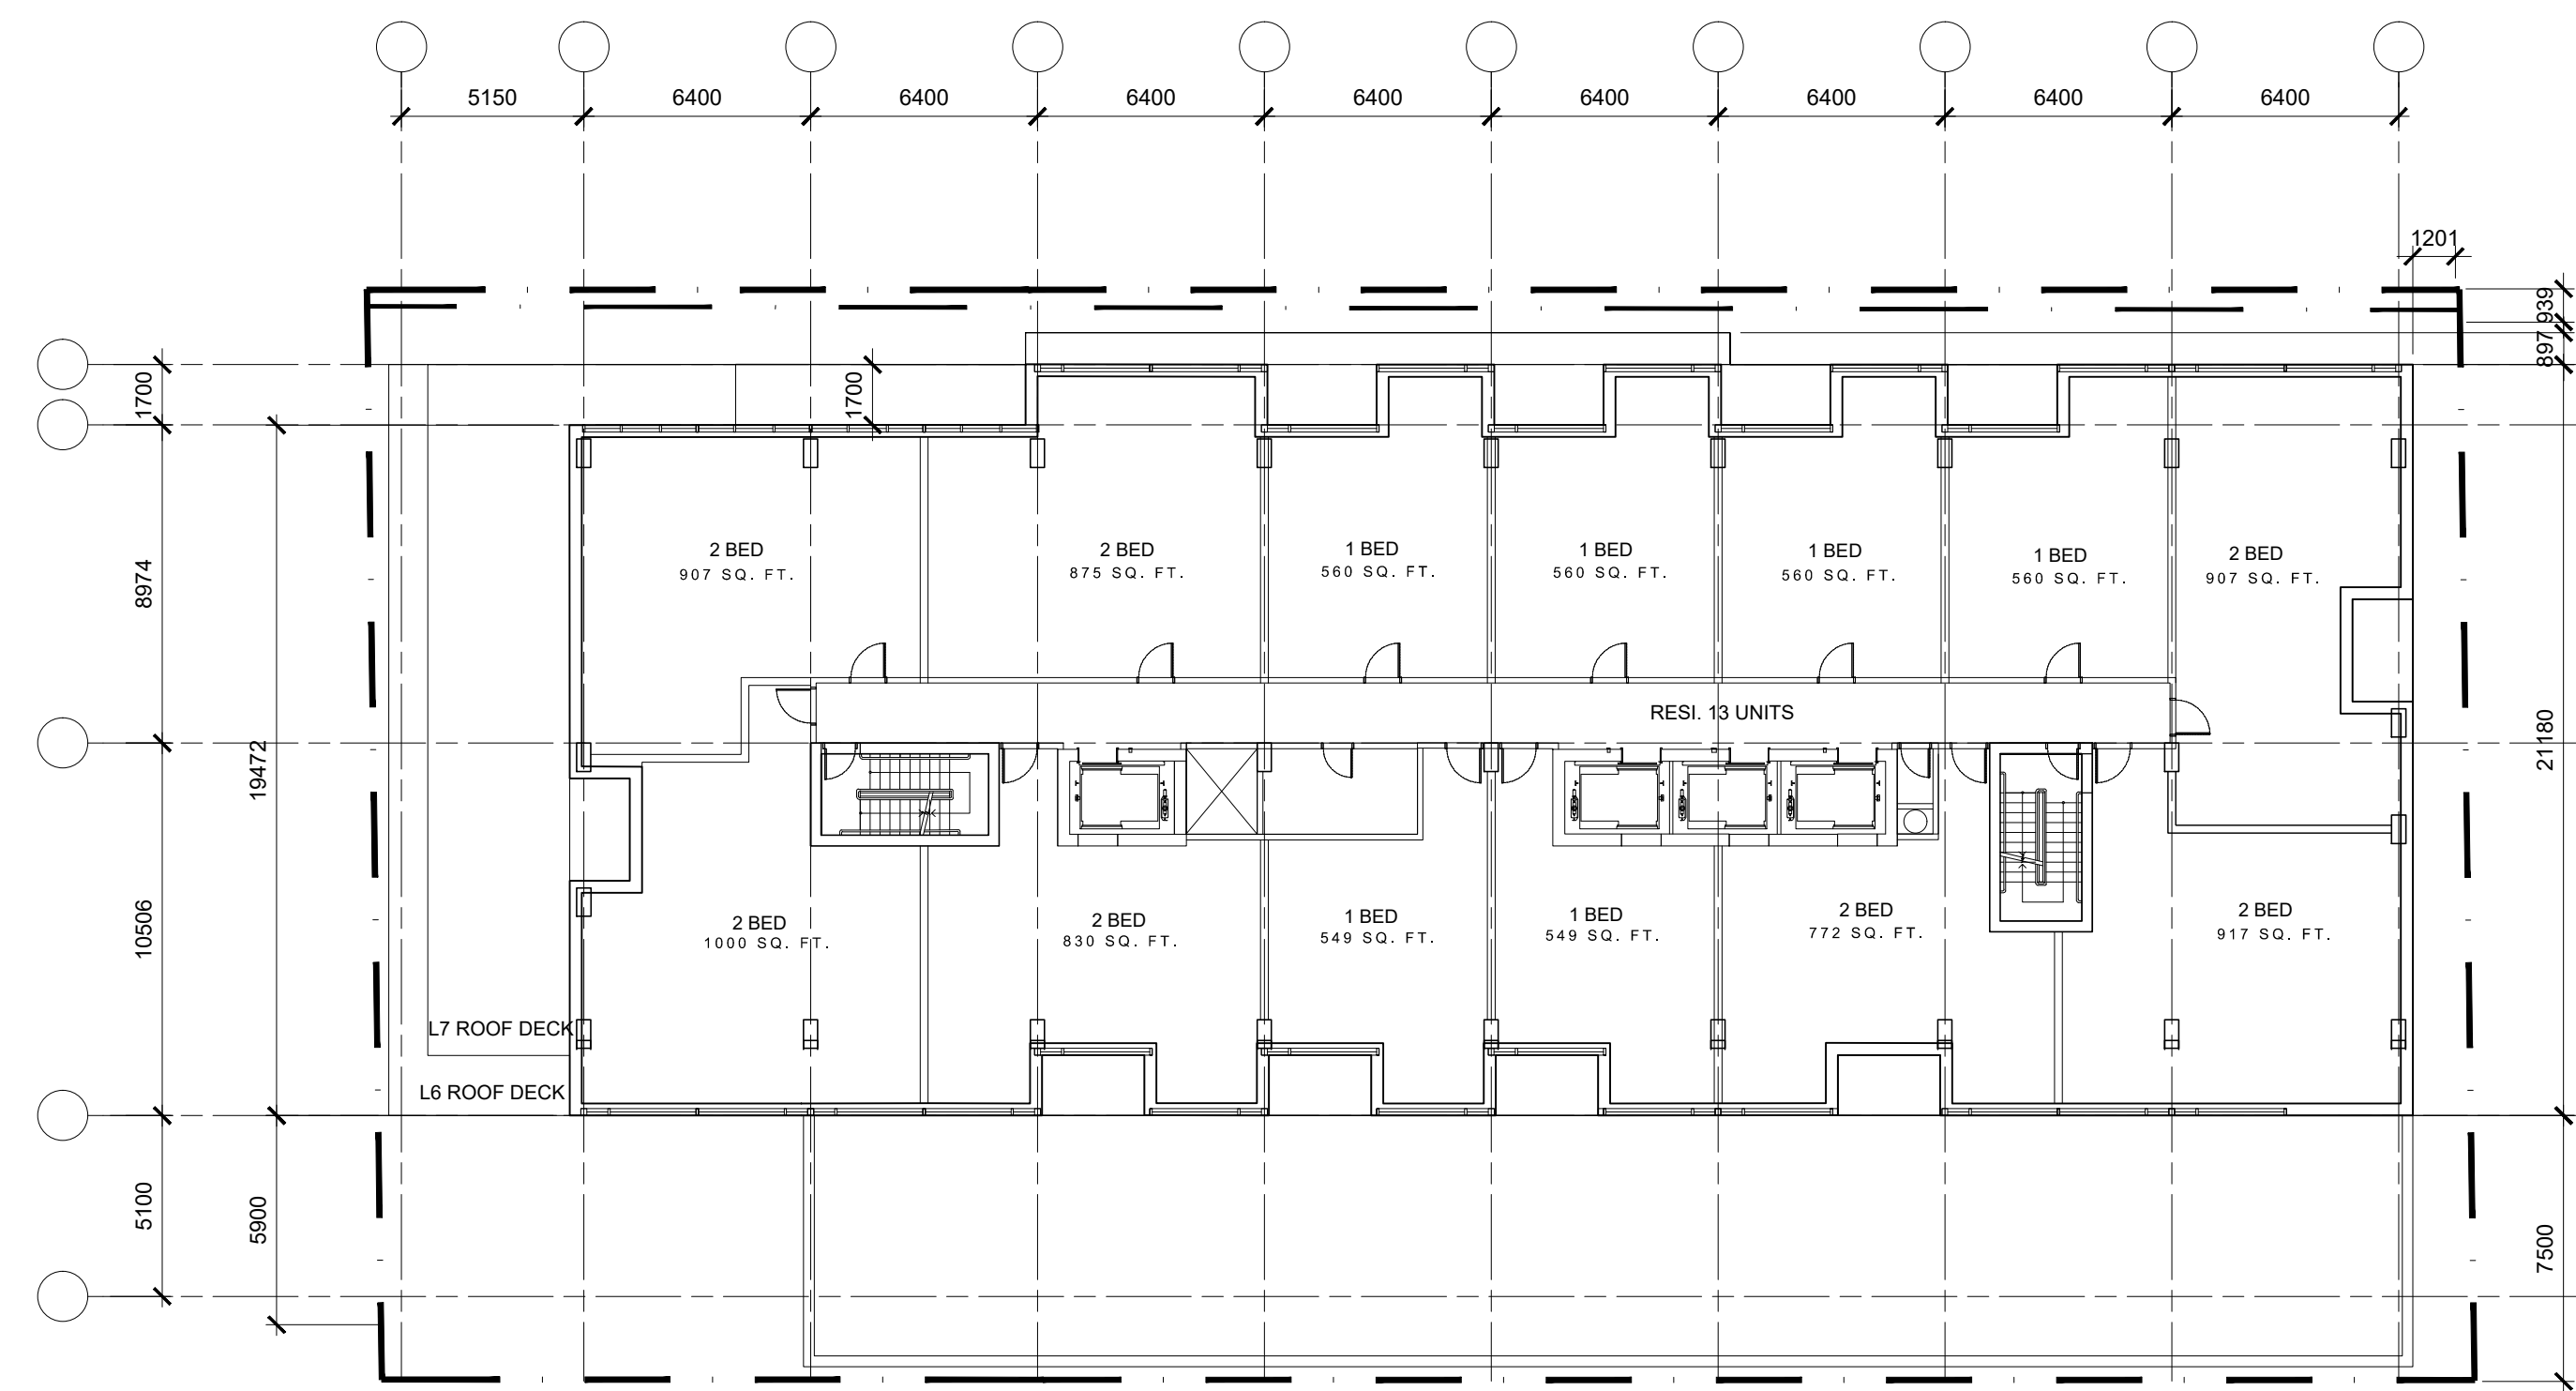


8th - 22nd FLOOR PLAN - TOWER

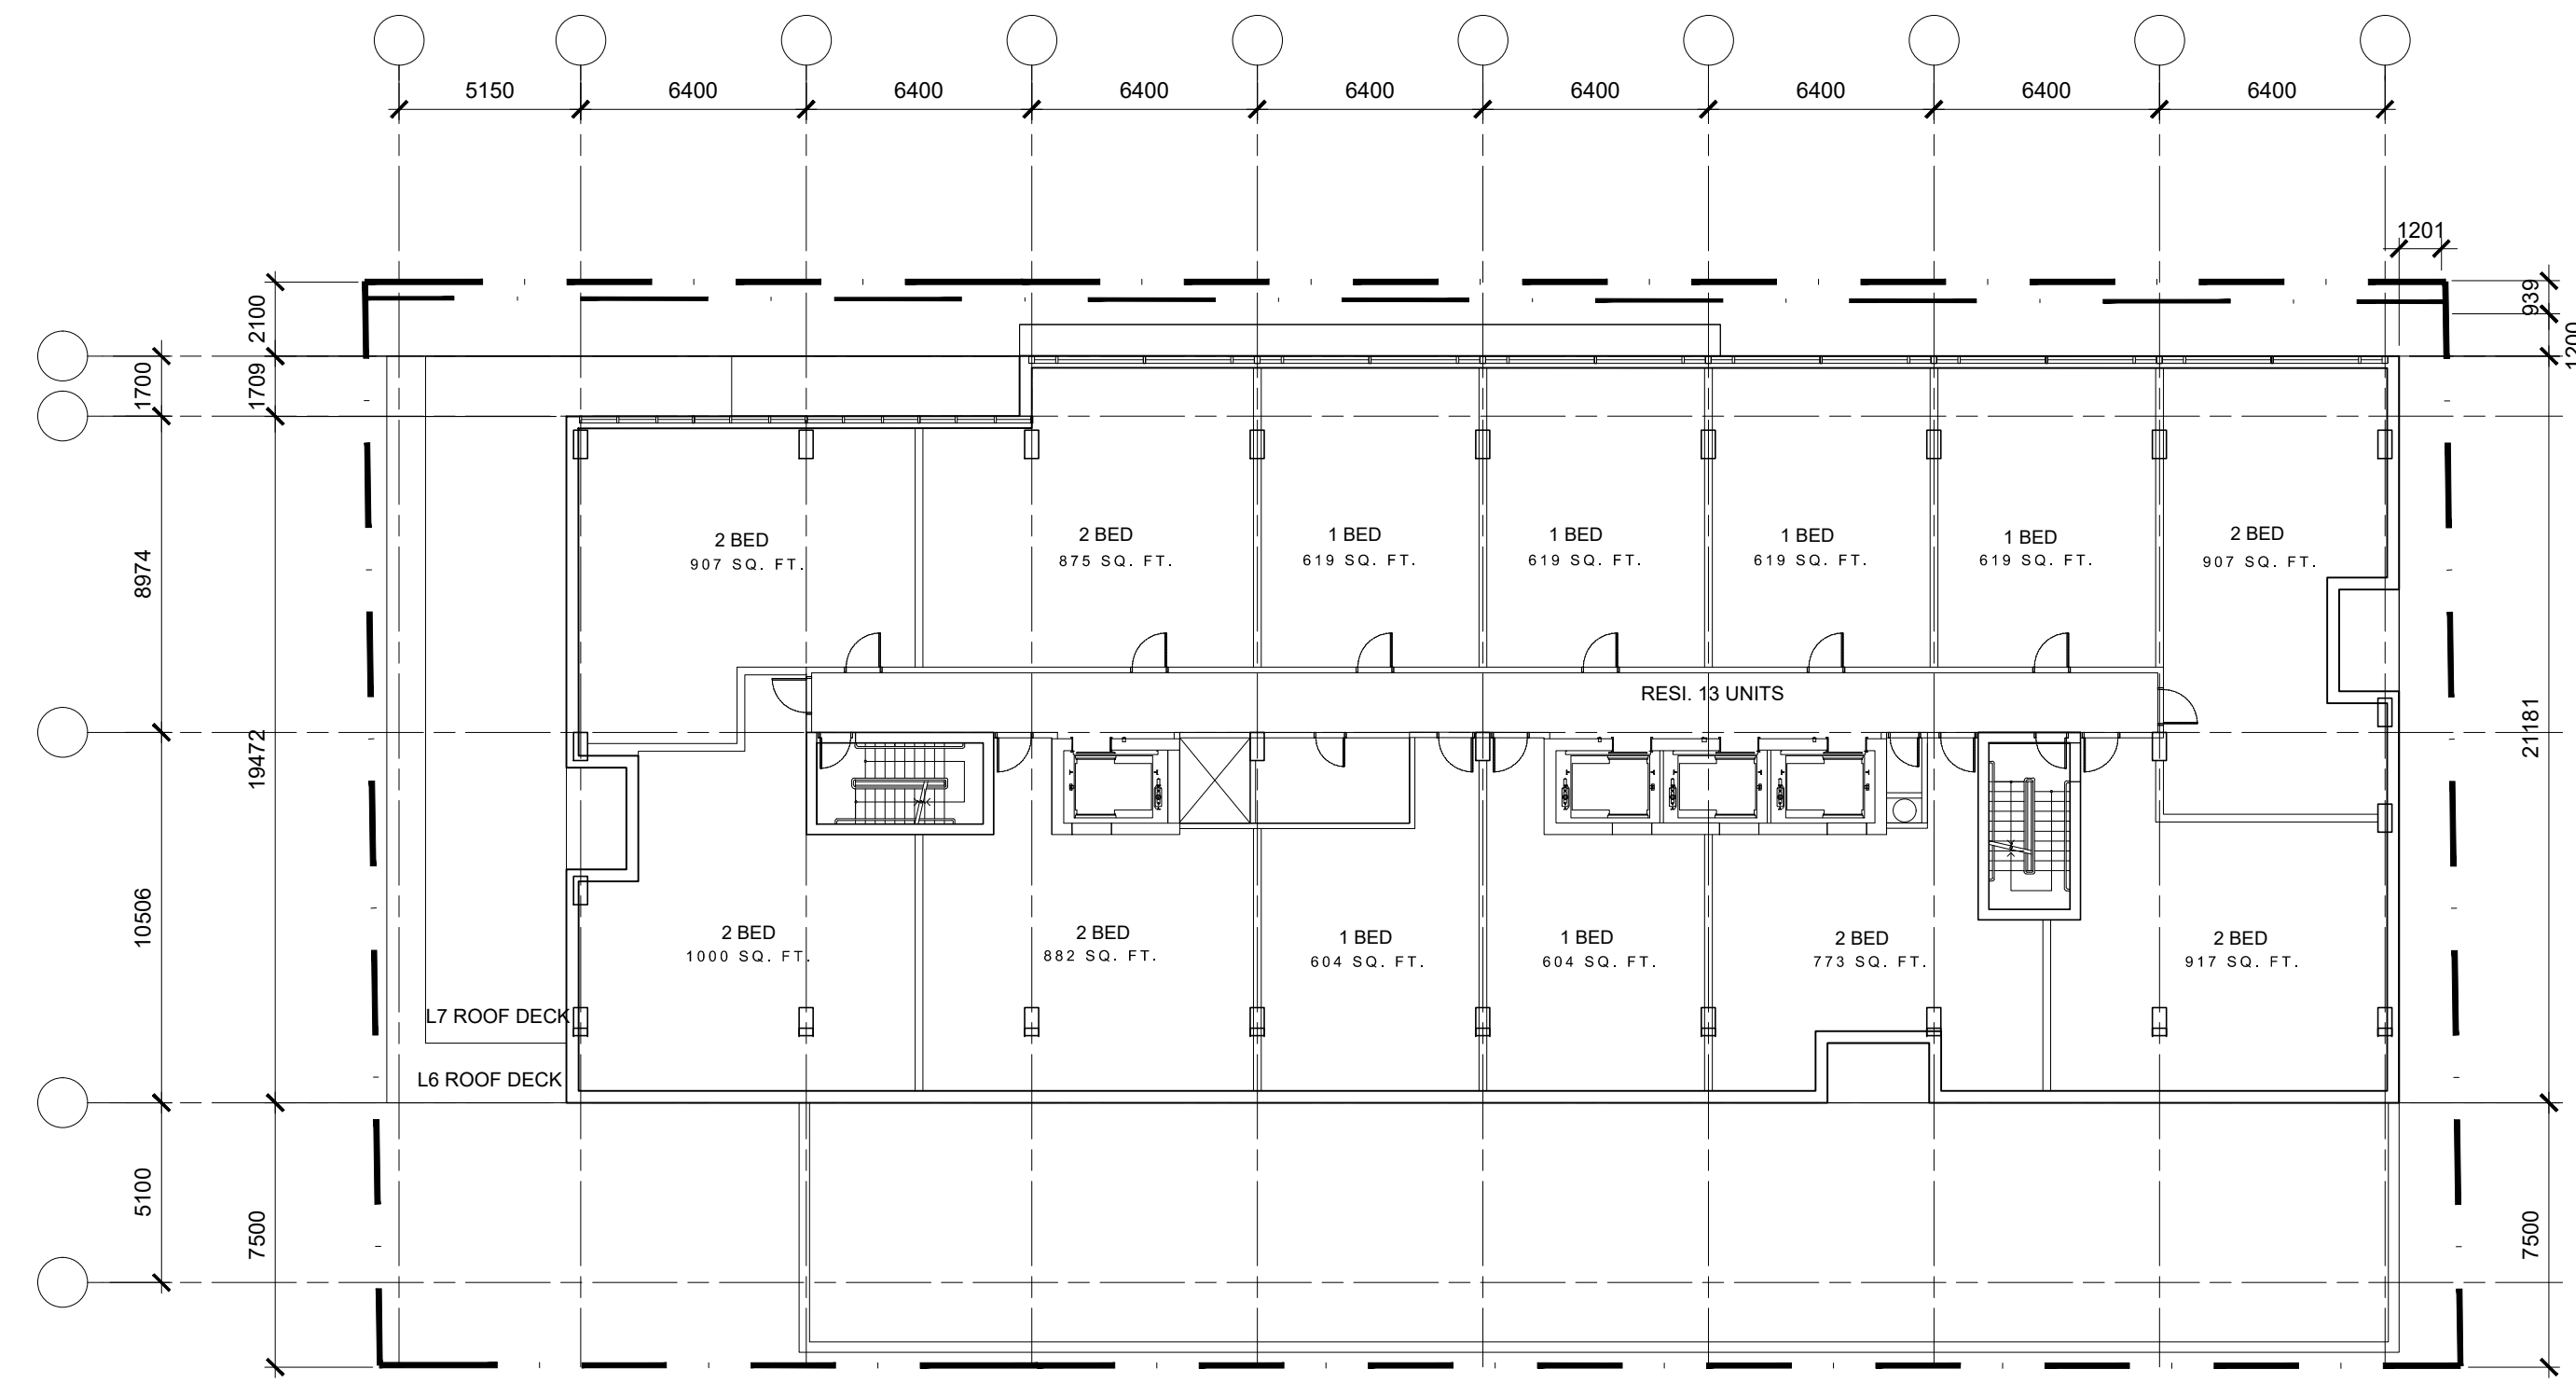

23rd FLOOR PLAN

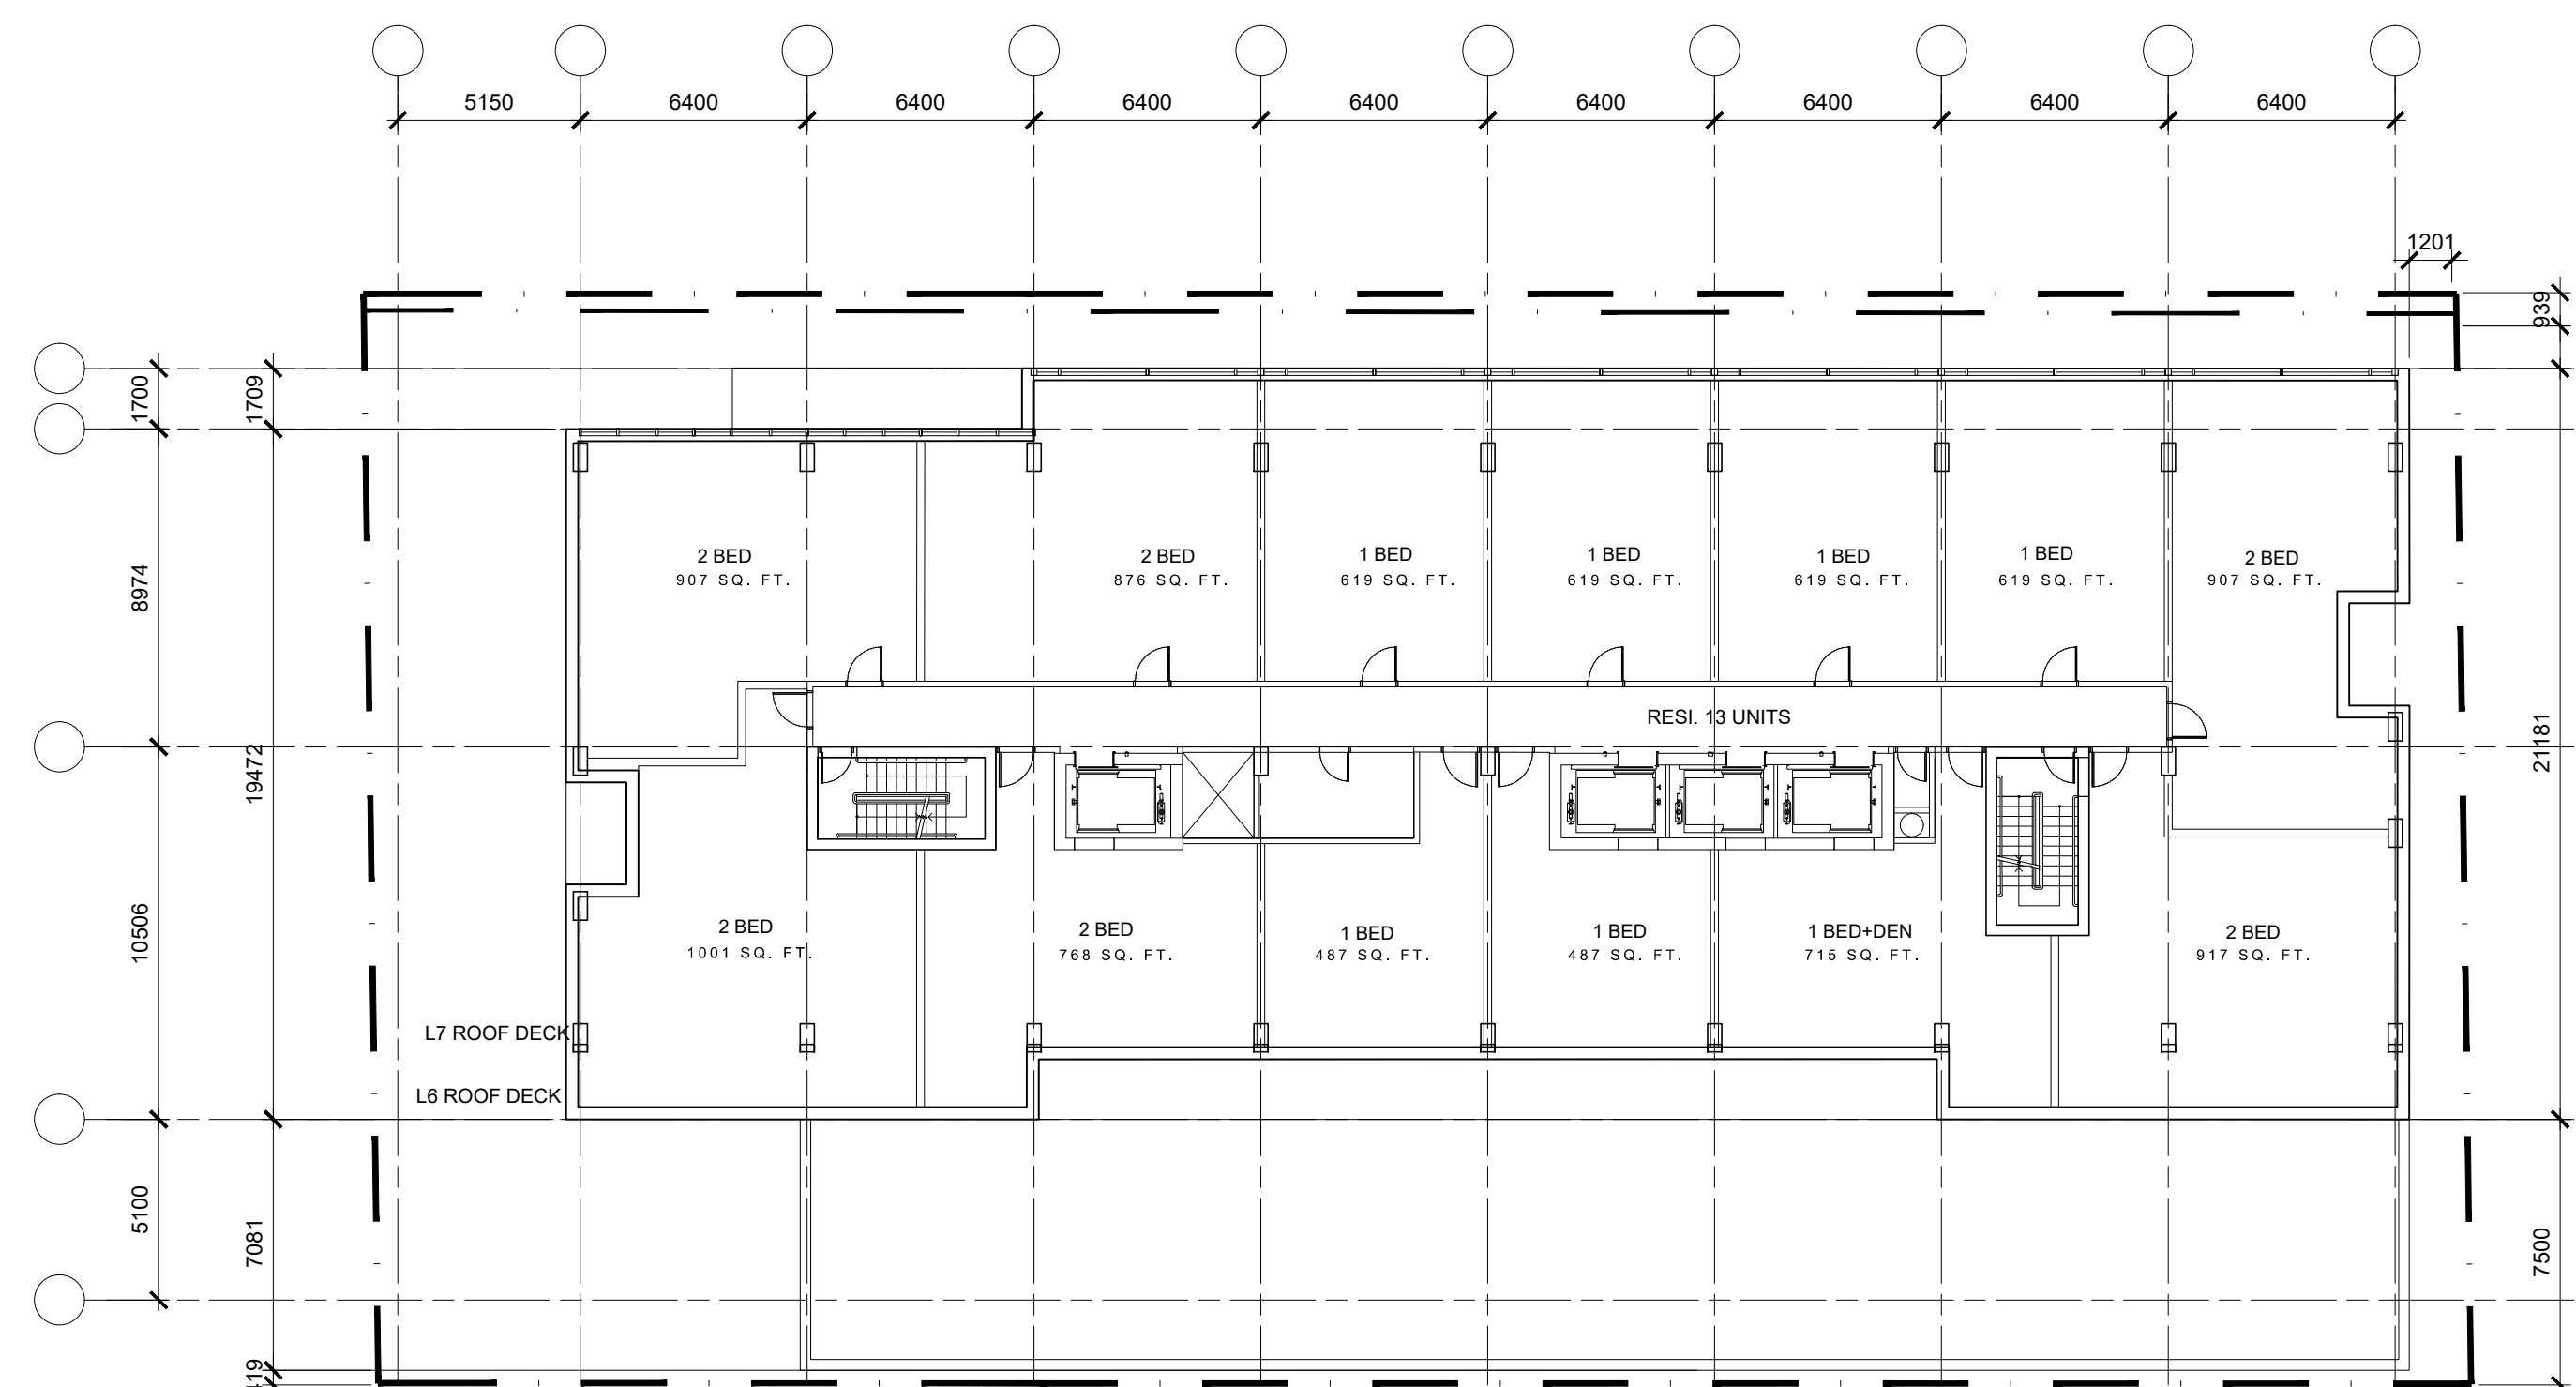


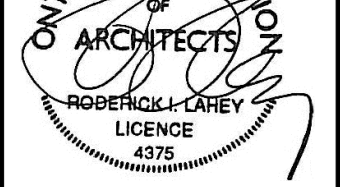
24th & 25th FLOOR PLAN

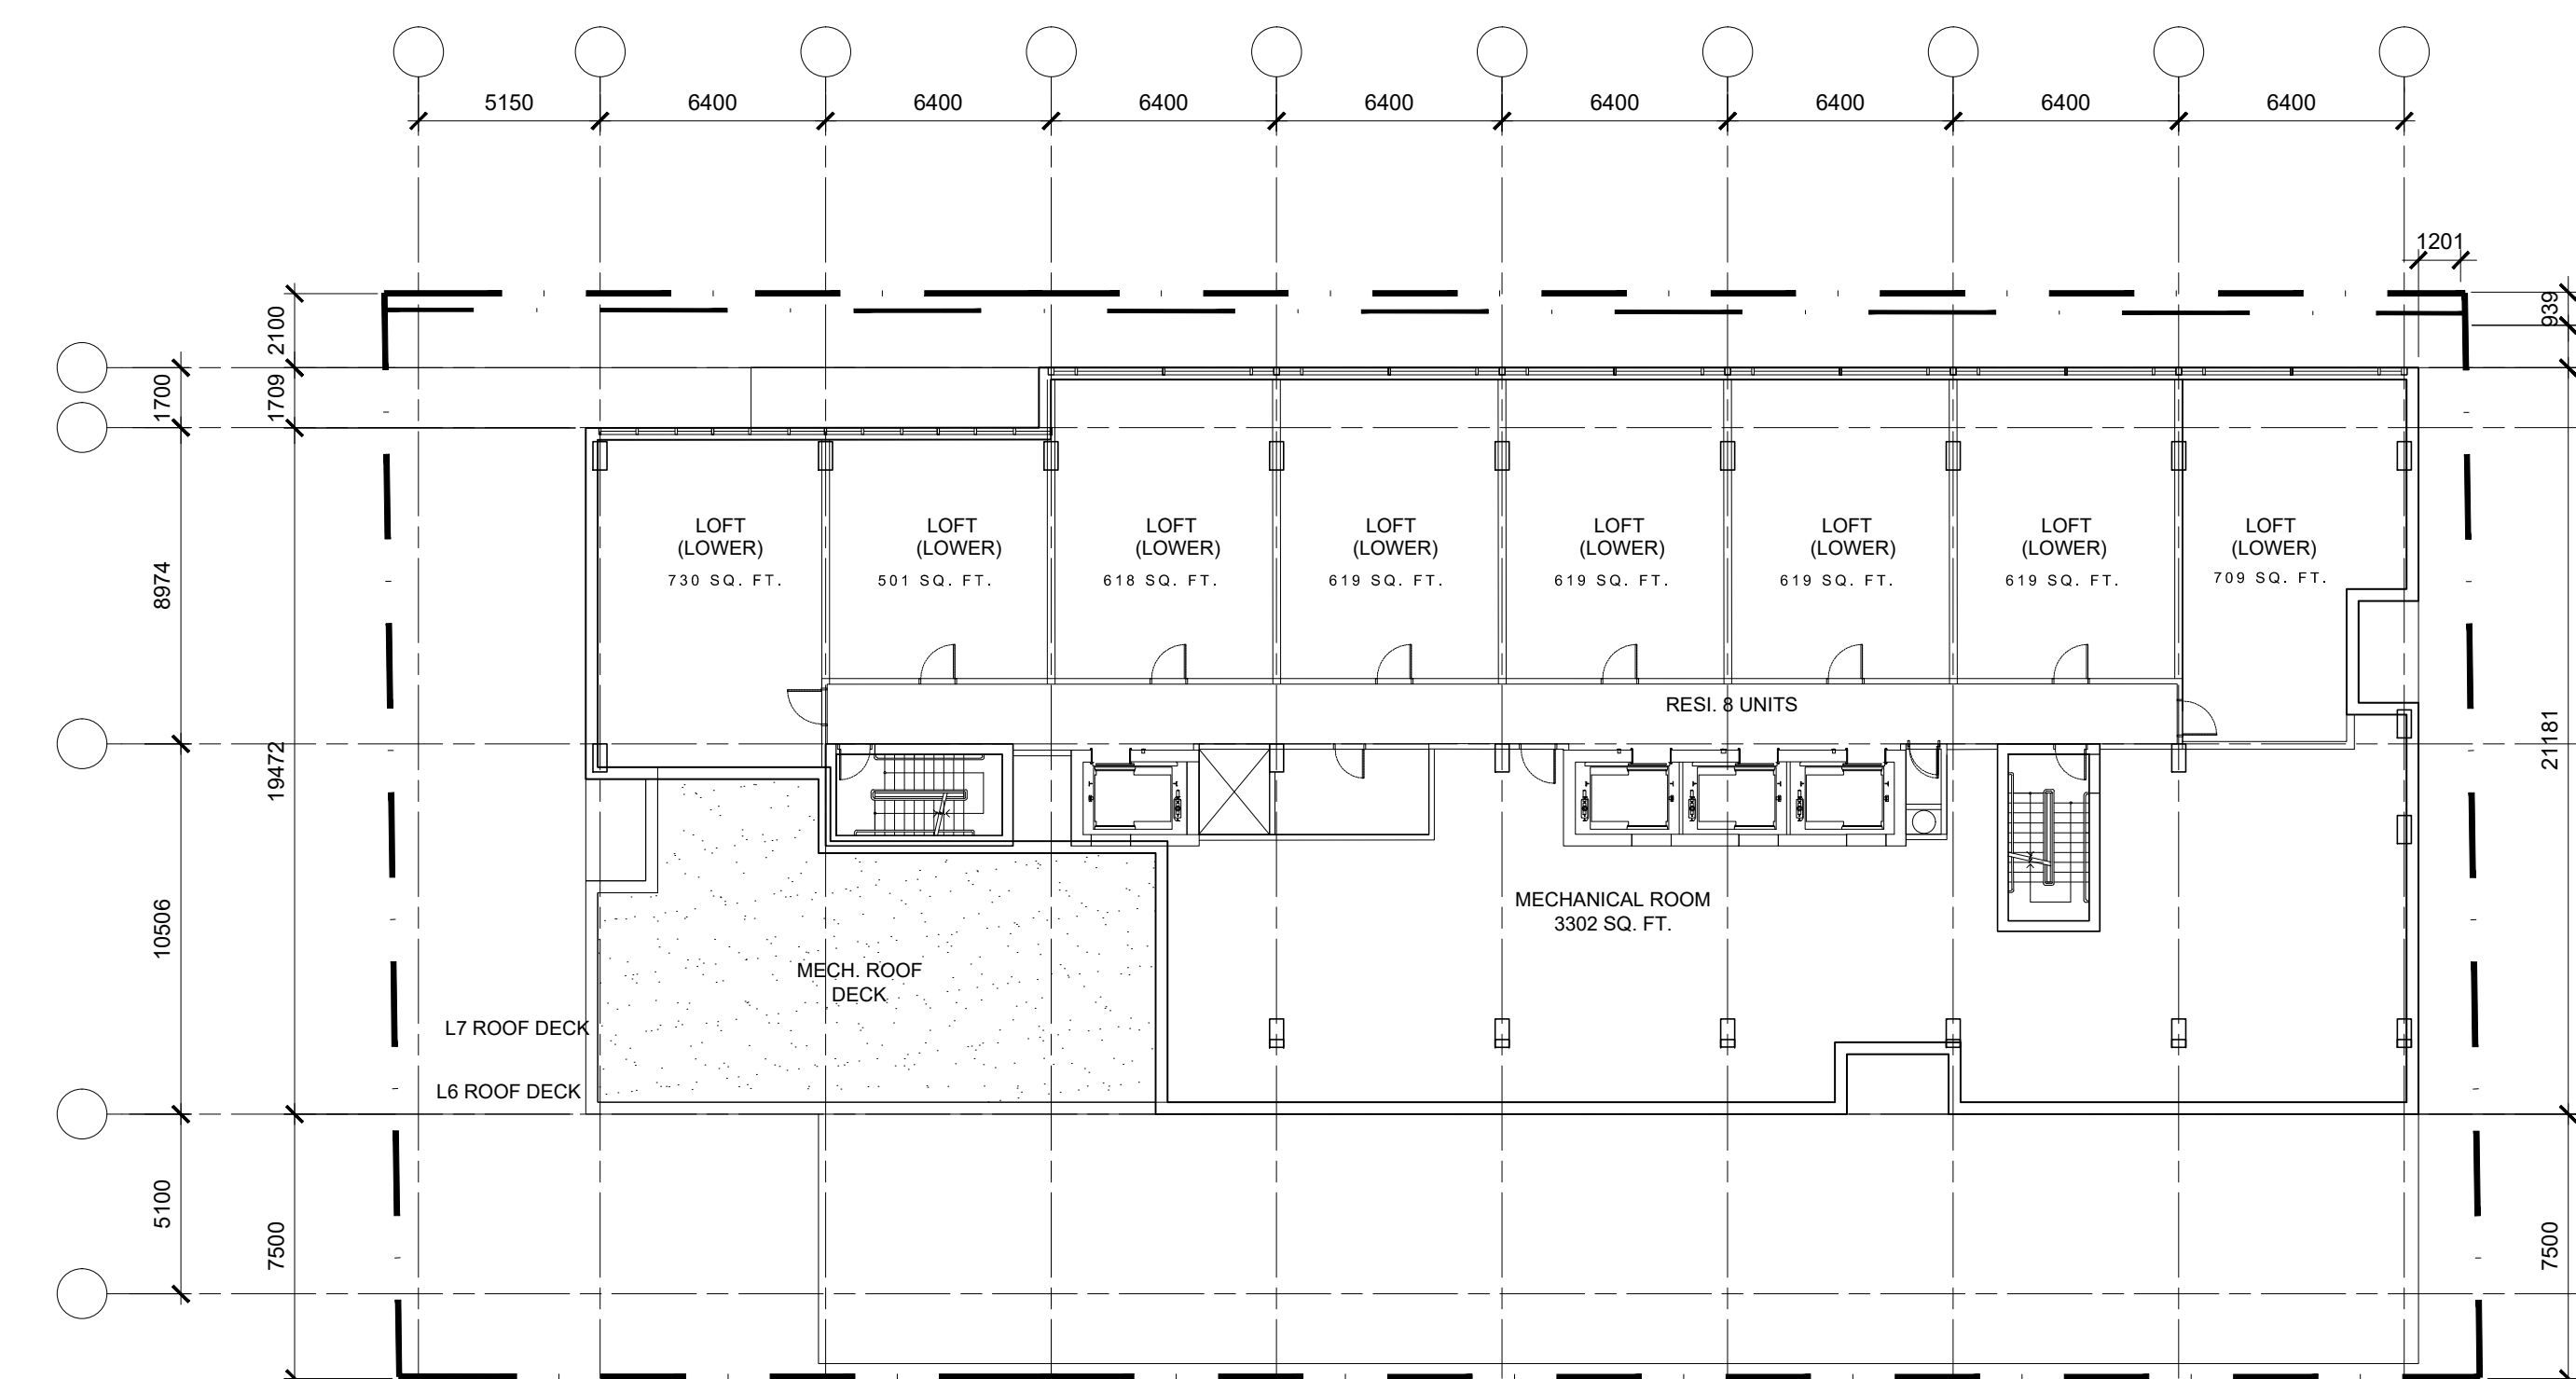


26th FLOOR PLAN

No.	DESCRIPTION	DATE
1	ISSUED FOR SITE PLAN CONTROL APP.	Aug 30, 22
2	ISSUED FOR PRE-CONSULTATION MEETING	June 03, 22

No.	DESCRIPTION	DATE

ARCHITECT SEAL:  ARCHITECT:  LICENSE: 4375
 SEAL DATE: STAMP DATE

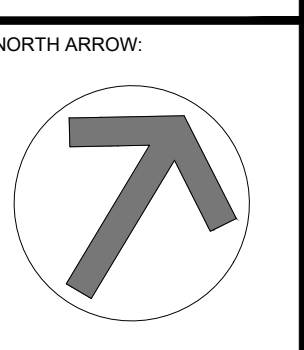

CLIENT:
JADCO GROUP
 345 Boulevard Samson, Laval, QC H7X 2Z7

ARCHITECT:
rla/architecture
 roderick lahey architect inc.
 56 beech street, ottawa, ontario K1S 3J6
 t. 613.724.9932 f. 613.724.1209 rlaarchitecture.ca

PROJECT TITLE:
150 LAURIER AVENUE WEST

OTTAWA ONTARIO


SHEET TITLE:
FLOOR PLANS

DRAWN: RLA	CHECKED: T.Z.
SCALE: 1:200	SHEET No.:
PROJECT No. 1827	A-03


IT IS THE RESPONSIBILITY OF THE APPROPRIATE CONTRACTOR TO CHECK AND VERIFY ALL DIMENSIONS ON SITE AND TO REPORT ALL ERRORS AND/OR OMISSIONS TO THE ARCHITECT.
 ALL CONTRACTORS MUST COMPLY WITH ALL PERTINENT CODES AND BY-LAWS.
 THIS DRAWING MAY NOT BE USED FOR CONSTRUCTION UNTIL SIGNED BY THE ARCHITECT.
 DO NOT SCALE DRAWINGS.
 COPYRIGHT RESERVED.

NOTATION SYMBOLS:


(00)	INDICATES DRAWING NOTES, LISTED ON EACH SHEET.
(00)	INDICATES ASSEMBLY TYPE; REFER TO TYPICAL ASSEMBLIES SCHEDULE.
(00)	INDICATES WINDOW TYPE; REFER TO WINDOW ELEVATIONS AND DETAILS ON A000 SERIES.
(000)	INDICATES DOOR TYPE; REFER TO DOOR SCHEDULE AND DETAILS ON A000 SERIES.
(00)	DETAIL NUMBER
(00)	TITLE
(00)	SIZE
(00)	DETAIL REFERENCE PAGE
(00)	DETAIL CROSS REFERENCE PAGE

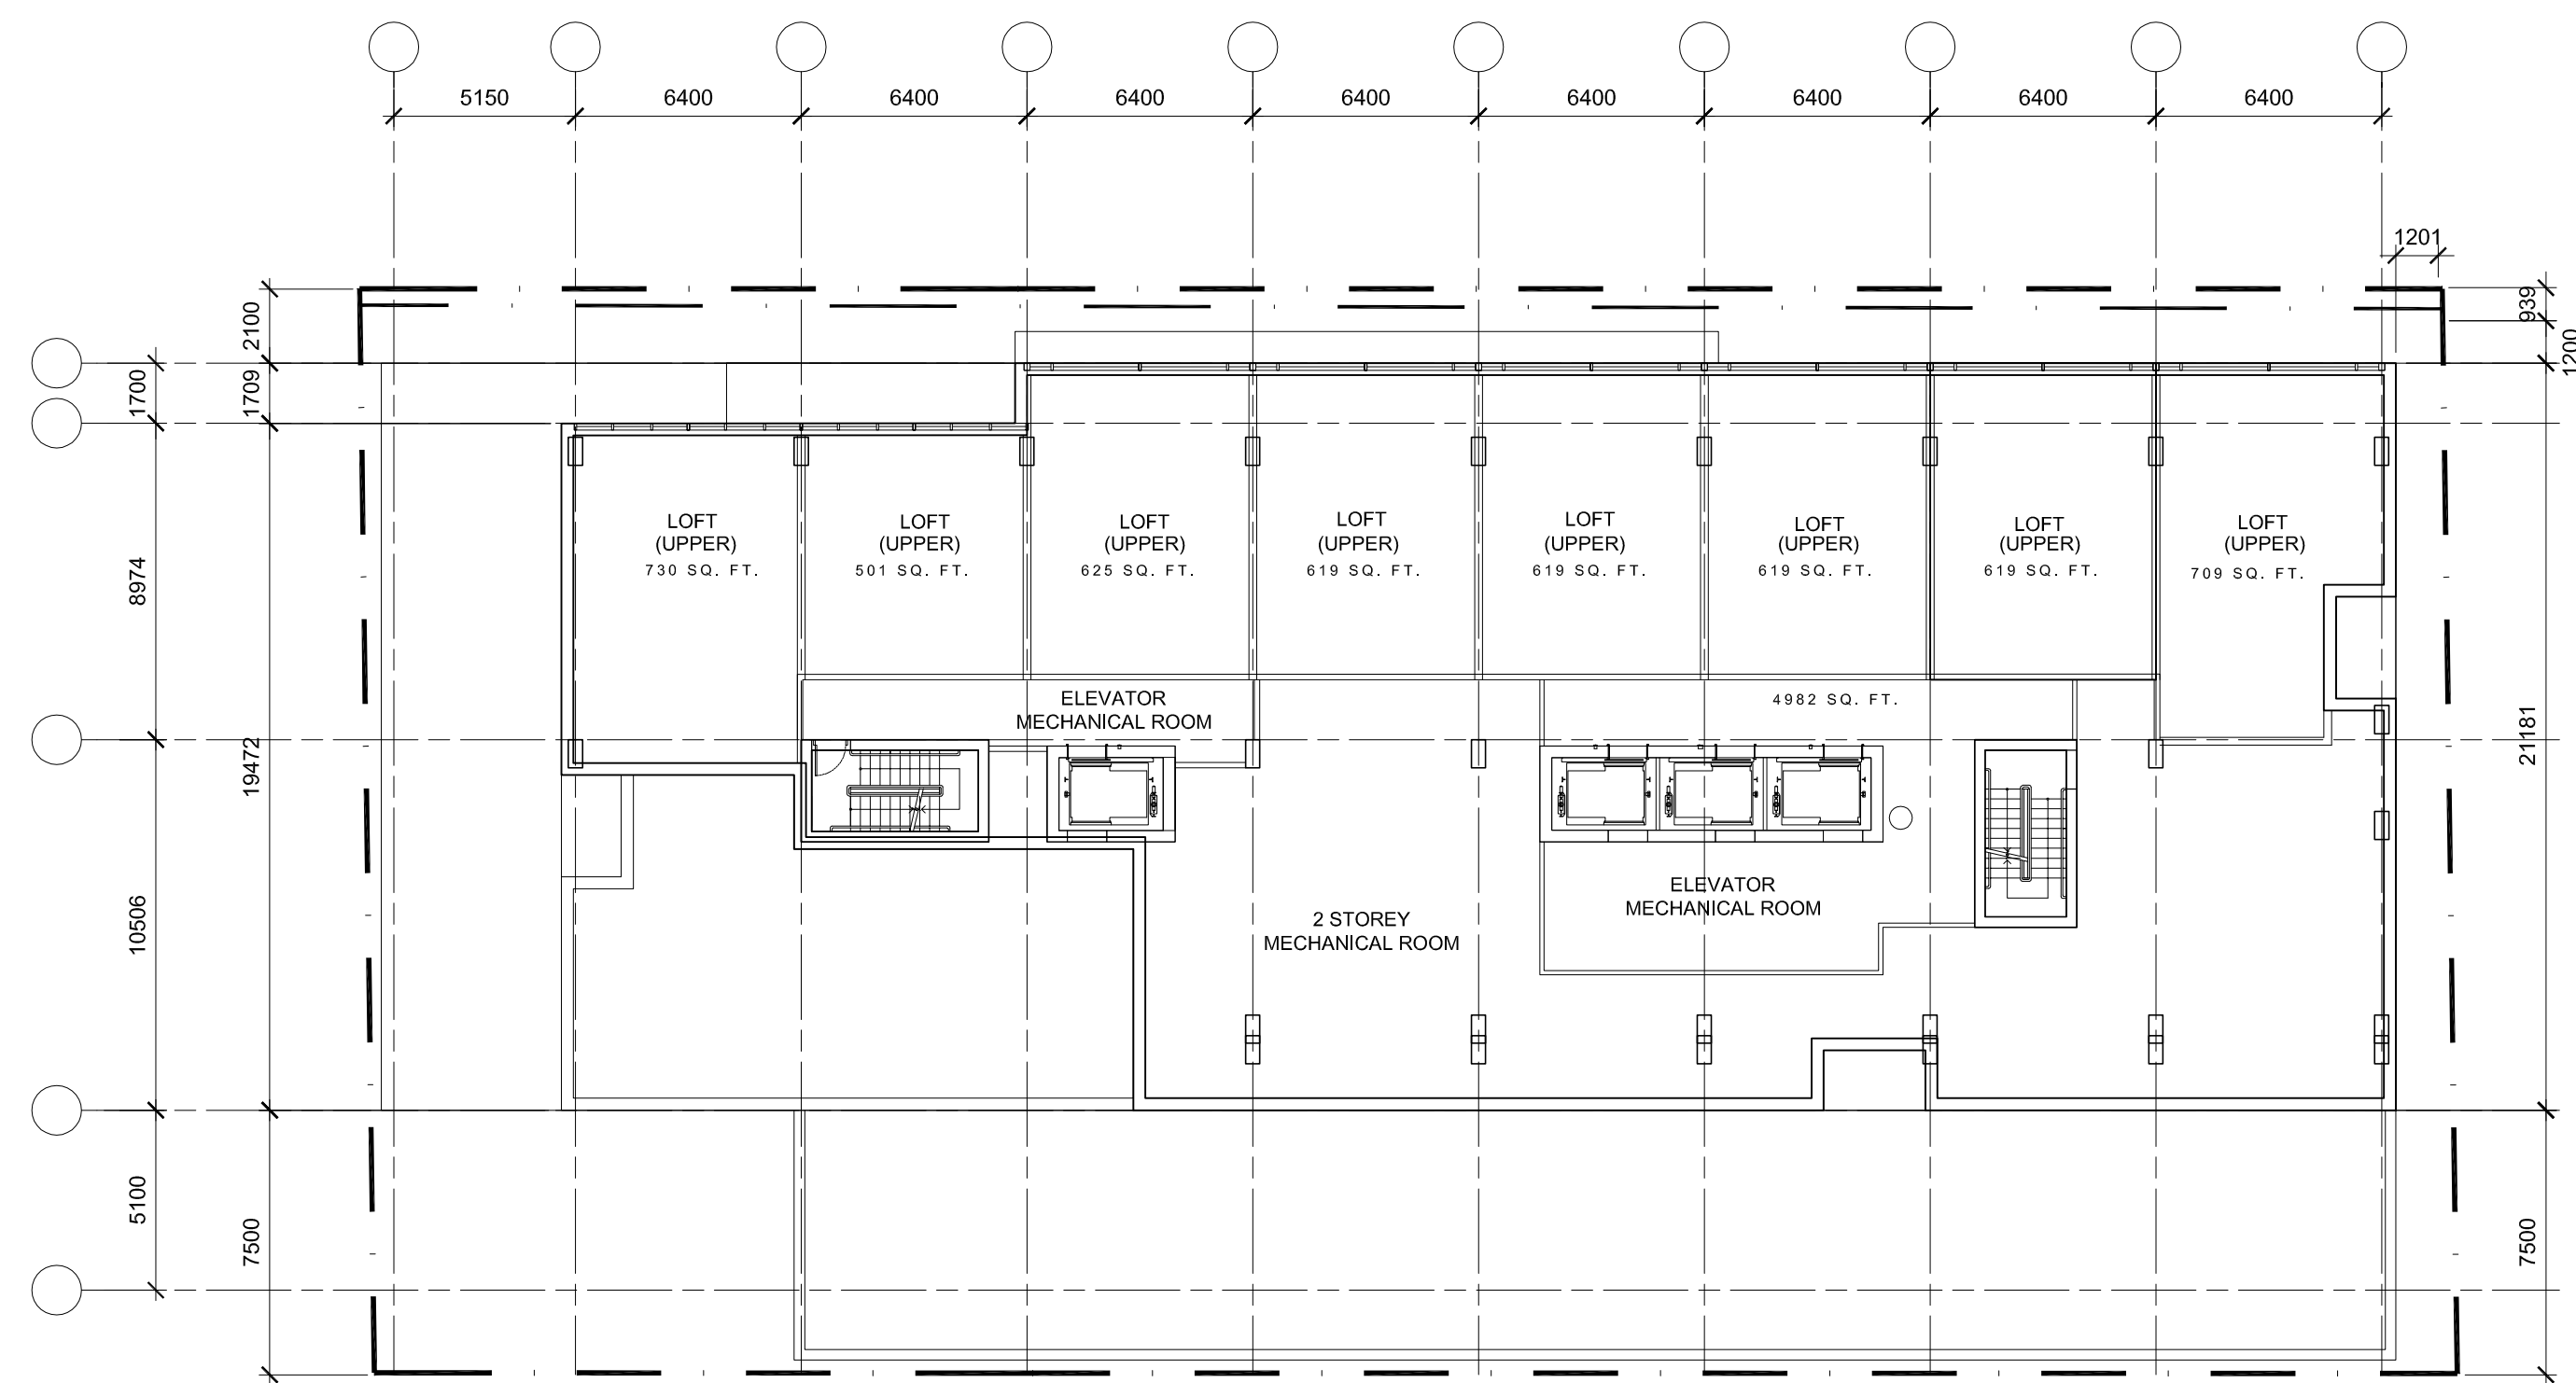

27th FLOOR PLAN

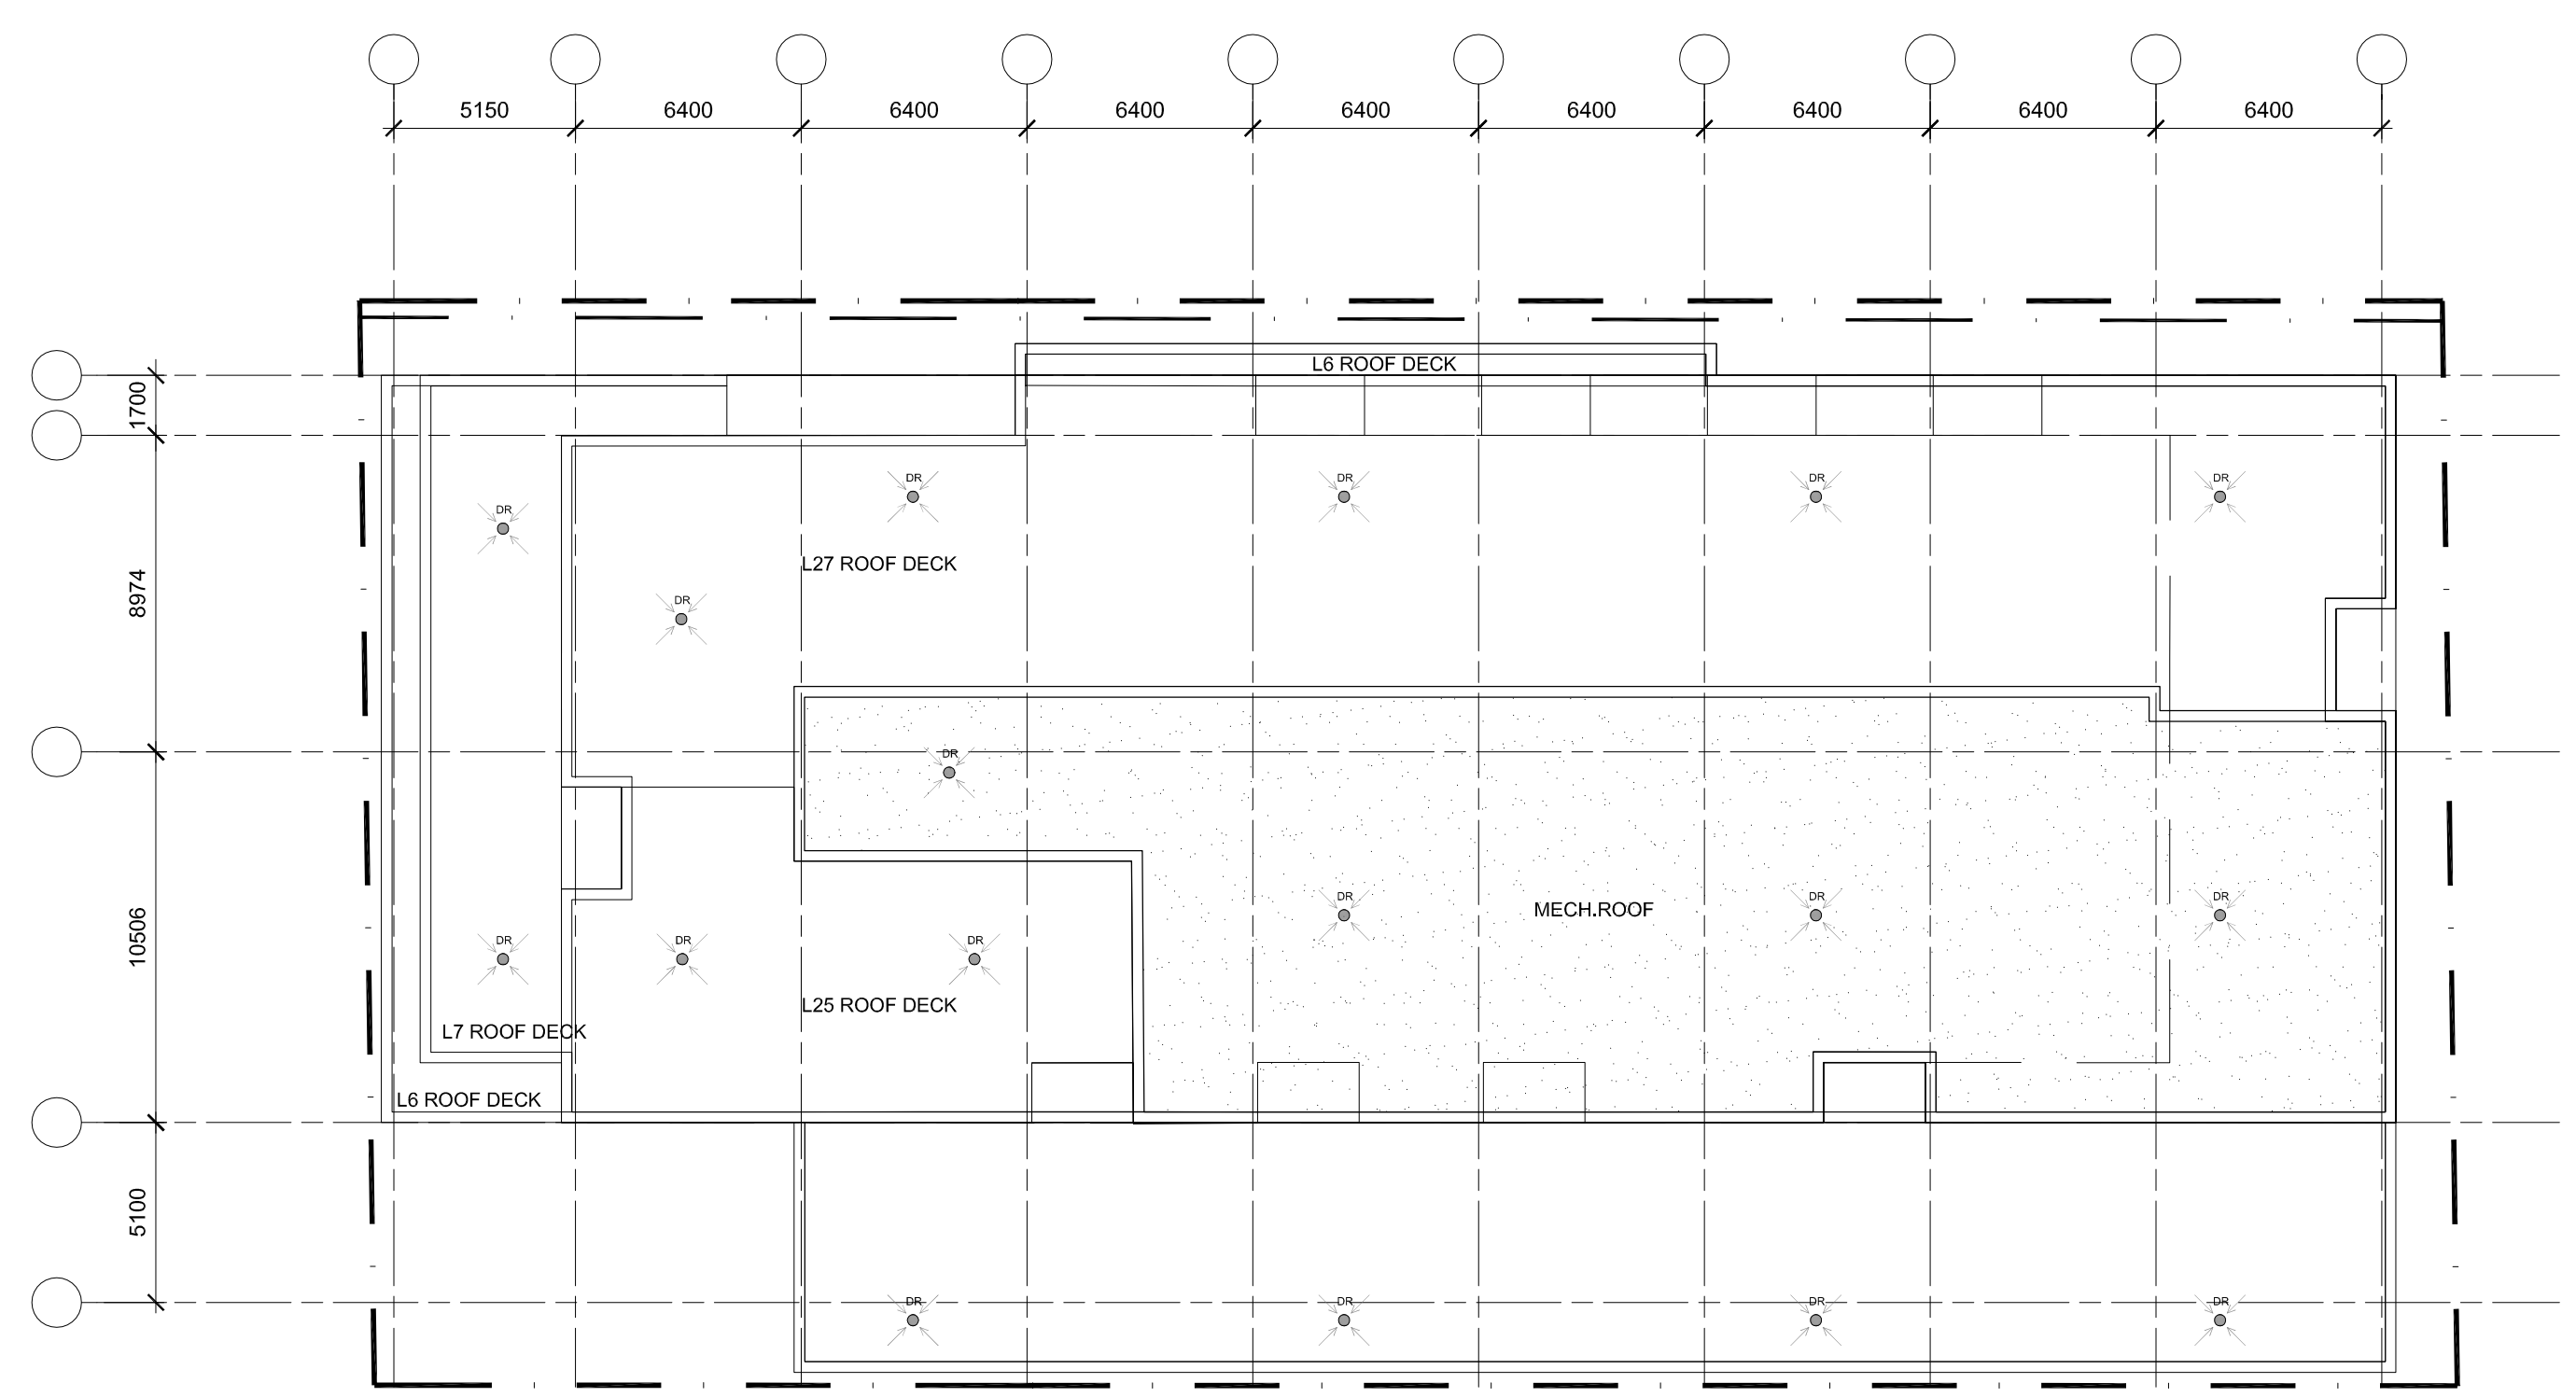

ROOF PLAN

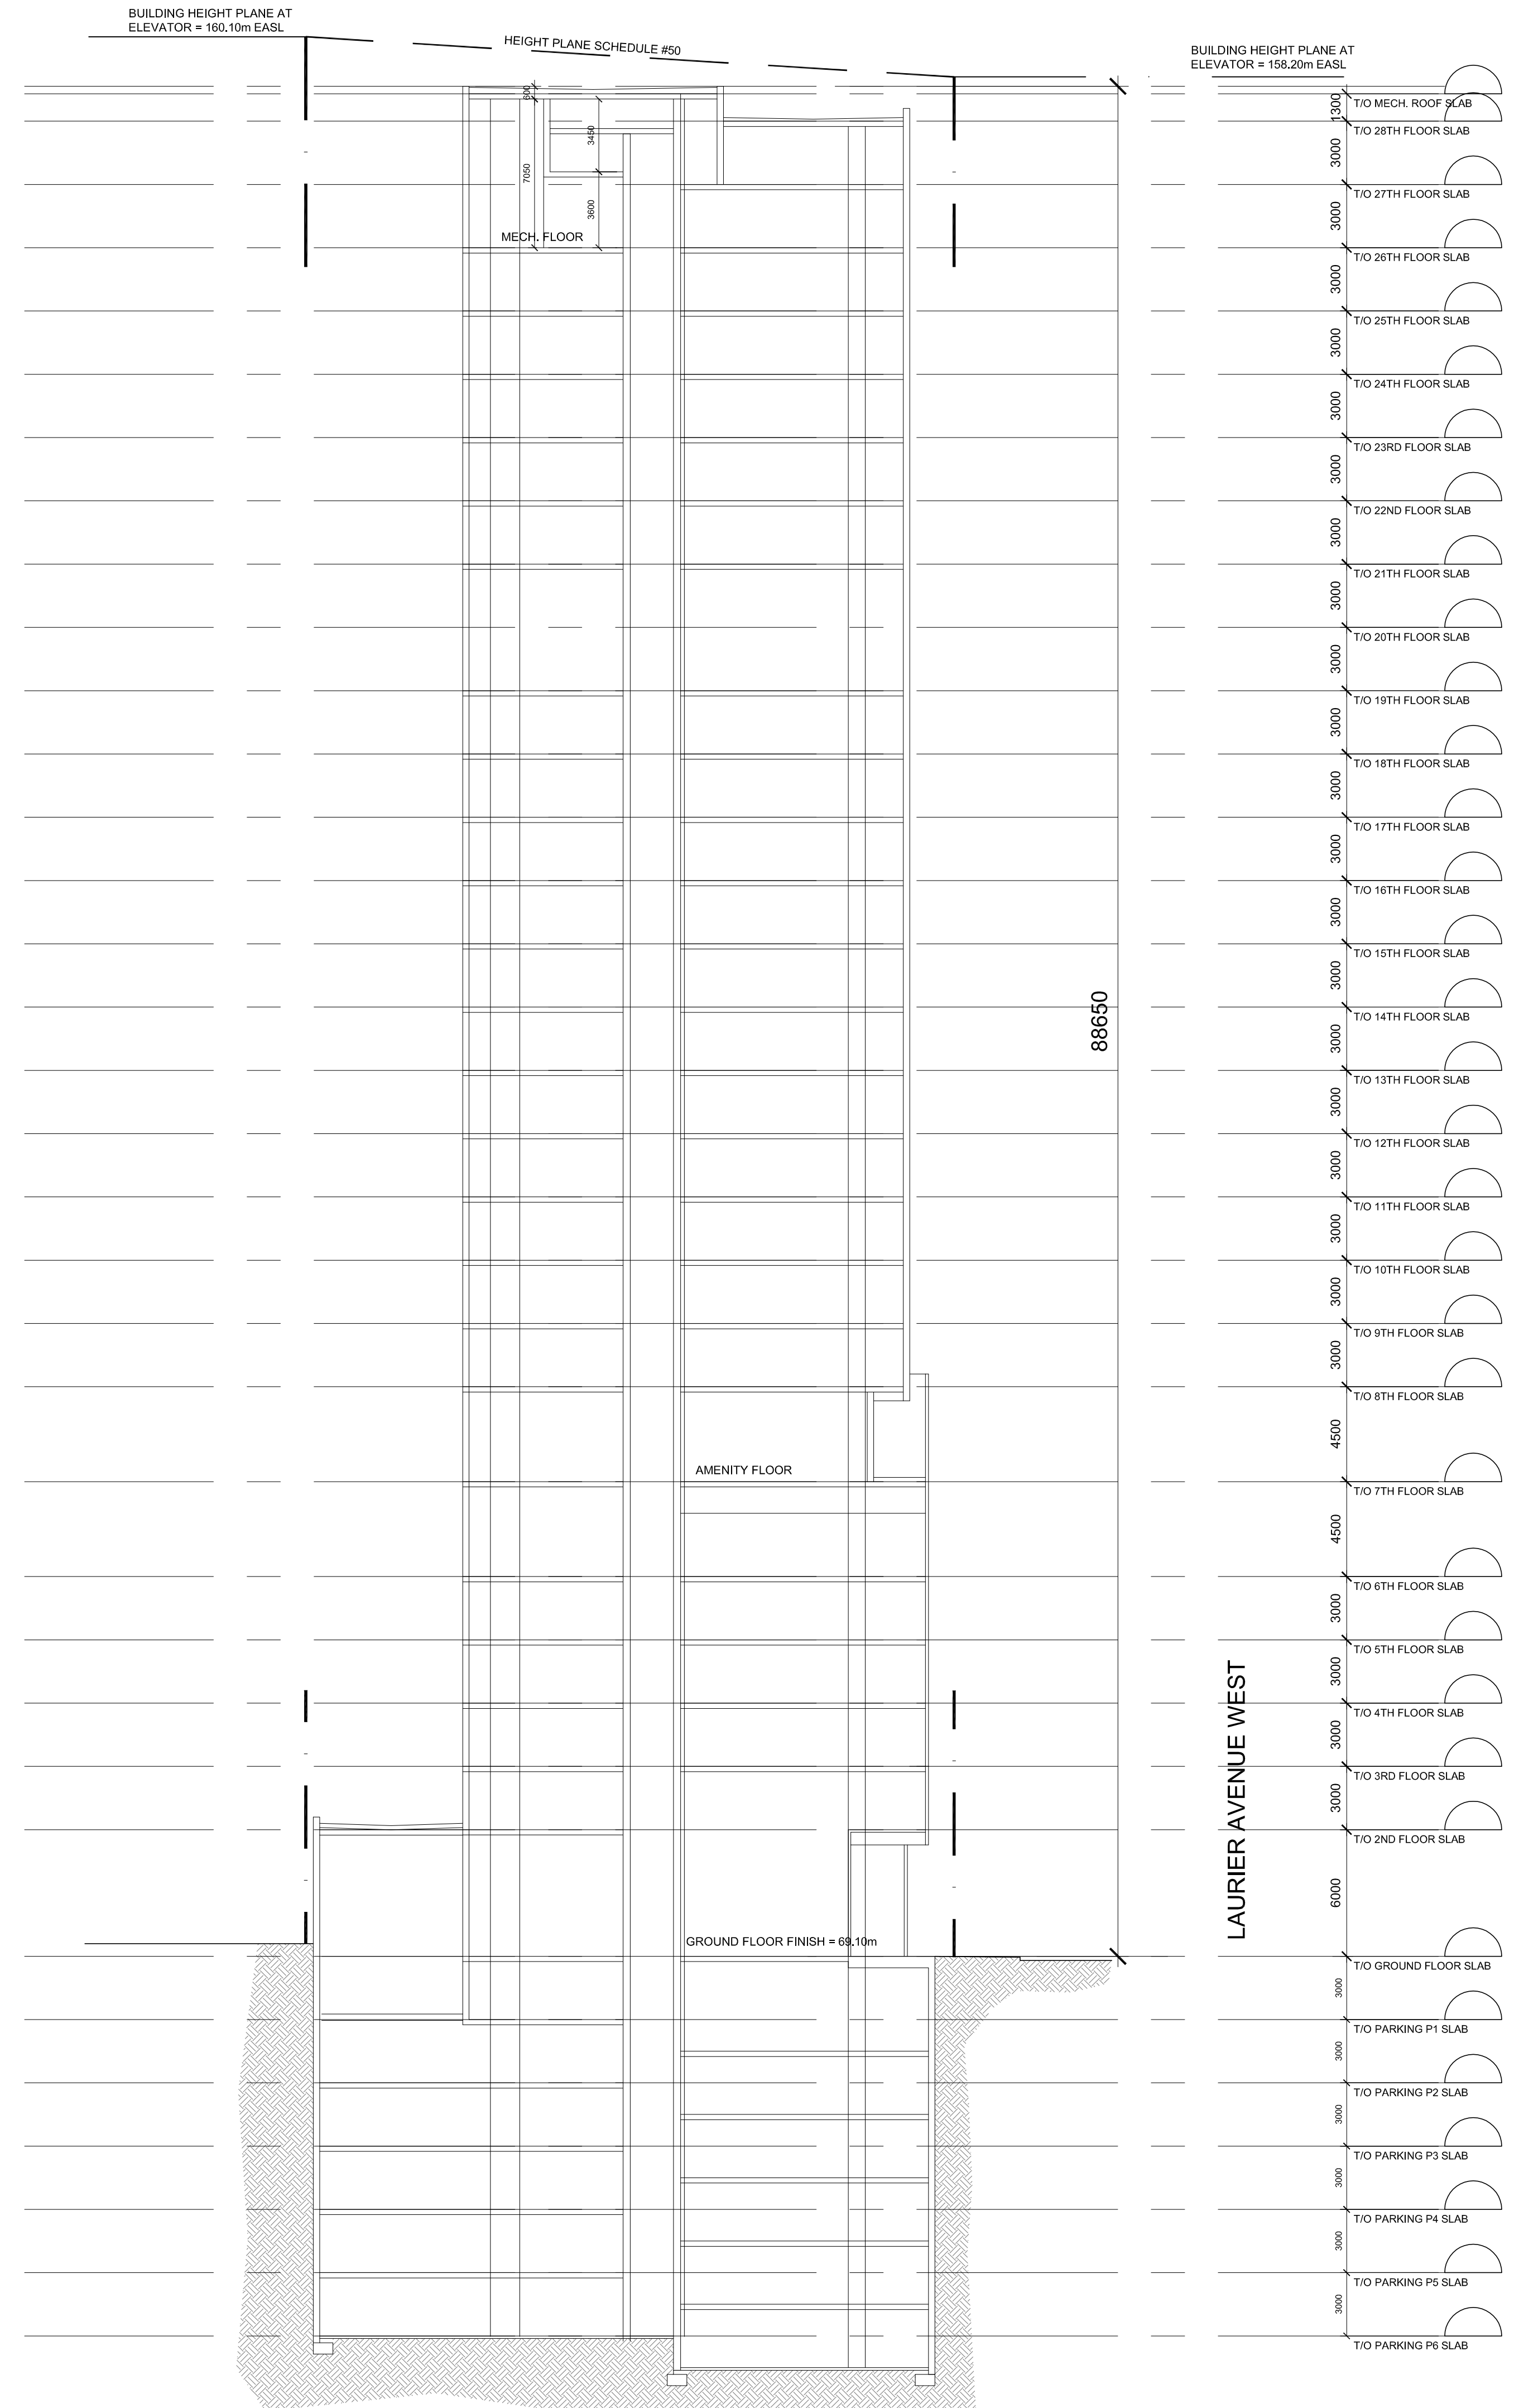

BUILDING SECTION

No.	DESCRIPTION	DATE
5		
4		
3		
2	ISSUED FOR SITE PLAN CONTROL APP.	Aug. 30, 22
1	ISSUED FOR PRE-CONSULTATION MEETING	June 03, 22

ARCHITECT SEAL:

CLIENT: JADCO GROUP

345 Boulevard Samson, Laval, QC H7X 2Z7

ARCHITECT: rla/architecture roderick lahey architect inc. 56 beech street, ottawa, ontario K1S 3J6 t. 613.724.9932 f. 613.724.1209 rlaarchitecture.ca

PROJECT TITLE: 150 LAURIER AVENUE WEST

OTTAWA ONTARIO

SHEET TITLE: FLOOR PLANS AND SECTION

REVISIONS:

ARCHITECT SEAL:

CLIENT: JADCO GROUP

345 Boulevard Samson, Laval, QC H7X 2Z7

ARCHITECT: rla/architecture roderick lahey architect inc. 56 beech street, ottawa, ontario K1S 3J6 t. 613.724.9932 f. 613.724.1209 rlaarchitecture.ca

PROJECT TITLE: 150 LAURIER AVENUE WEST

OTTAWA ONTARIO

SHEET TITLE: FLOOR PLANS AND SECTION

REVISIONS:

ARCHITECT SEAL:

CLIENT: JADCO GROUP

345 Boulevard Samson, Laval, QC H7X 2Z7

ARCHITECT: rla/architecture roderick lahey architect inc. 56 beech street, ottawa, ontario K1S 3J6 t. 613.724.9932 f. 613.724.1209 rlaarchitecture.ca

PROJECT TITLE: 150 LAURIER AVENUE WEST

OTTAWA ONTARIO

SHEET TITLE: FLOOR PLANS AND SECTION

DRAWN: RLA	CHECKED: T.Z.
SCALE: 1:200	SHEET No. A-04
PROJECT No. 1827	