


PROJECT INFORMATION	
ZONING	MD 550 Schedule 50
SITE AREA	1,814.97 sq. m. (19,536 sq. ft.)
REQUIRED	
BUILDING HEIGHT - ABOVE SEA LEVEL	157.1 m
BUILDING HEIGHT - METRES	89.30 m
GRADE AT SIDEWALK	0.0
UNIT PARKING - PER UNIT (NOT REQUIRED)	0.1
VISITOR PARKING - PER UNIT	0.5
BICYCLE PARKING - PER UNIT	6.0 m
AMENITY SPACE - PER UNIT	6.0 m
PROVIDED	
GRADE - GEODETIC ELEVATION	69.00 m
BUILDING HEIGHT - VARIES	89.30 m
FRONT YARD SETBACK - PODIUM	1.4 m
FRONT YARD SETBACK - TOWER	2.3 m
REAR YARD SETBACK - PODIUM	0.1 m
REAR YARD SETBACK - TOWER	7.2 m
INTERIOR SIDE YARD SETBACK - PODIUM	0.5 m - 1.0 m
INTERIOR SIDE YARD SETBACK - TOWER	5.8 m - 1.0 m
STANDARD PARKING SPACE	2.6m x 5.2m
SMALL CAR PARKING SPACE	2.4m x 4.6m
DRIVEWAY & AISLE	6.0m
BICYCLE AISLE	1.5m
PROJECT STATISTICS	
GROSS BUILDING FLOOR AREA (OTTAWA ZONING DEFINITION)	
UG PARKING LEVELS	000 sq. m.
GROUND FLOOR	382.5 sq. m.
2nd FLOOR	4,117.5 sq. ft.
3rd - 5th FLOOR	822.8 sq. m.
6th FLOOR	8,887 sq. ft.
7th FLOOR - AMENITY LEVEL	0.0 sq. m.
8th to 22nd FLOOR	15 x 814.3 sq. m.
23rd FLOOR	12,214.4 sq. m.
24th - 25th FLOOR	0.0 sq. m.
26th FLOOR	42,469 sq. ft.
27th FLOOR	810.0 sq. m.
28th FLOOR	8,719 sq. ft.
29th FLOOR	440.4 sq. m.
30th FLOOR	4,740 sq. ft.
31st FLOOR	440.4 sq. m.
32nd FLOOR	4,740 sq. ft.
TOTAL AREA ABOVE GRADE	20,637.3 sq. m.
TOWER FOOTPRINT	222,138 sq. ft.
UNIT STATISTICS	
STUDIO UNIT	132
1 BEDROOM UNIT	0
1 BEDROOM + DEN UNIT	15
2 BEDROOM UNIT	157
PENTHOUSE LOFT UNIT	8
TOTAL	312
COMMERCIAL RETAIL UNIT	382.5 sq. m.
	4,117 sq. ft.
CAR PARKING	
REQUIRED	
RESIDENCE	- AREA Z - NON REQUIRED
VISITOR	- 0.1 PER UNIT AFTER 12 UNITS
COMMERCIAL	- AREA Z - NON REQUIRED
TOTAL	30
PROVIDED	
RESIDENCE	- 0.51 PER UNIT (312 UNITS)
VISITOR	- 0.1 PER UNIT (312 UNITS)
TOTAL	200
STANDARD PARKING SPACE	2.6m x 5.2m
SMALL CAR PARKING SPACE	2.4m x 4.6m
BICYCLE PARKING	
REQUIRED	
RESIDENCE	- 0.5 PER UNIT (312 UNITS)
COMMERCIAL RETAIL	- 1.0 PER 250m ² OF G.F.A.
TOTAL	2
PROVIDED	
BELOW GRADE LEVEL	294
EXTERIOR AT GRADE	6
TOTAL	300
HORIZONTAL (0.6m x 1.8m) - MIN. 50%	78
VERTICAL (0.5m x 1.5m)	222
AMENITY SPACE	
2nd FL. PRIVATE TERRACE =	135.0 sq. m.
6th FL. PRIVATE TERRACE =	165.0 sq. m.
7th FL. - COMMUNAL INTERIOR =	650.0 sq. m.
7th FL. - COMMUNAL EXTERIOR =	300.0 sq. m.
TYPICAL FL. PRIVATE BALCONIES =	730.0 sq. m.
UPPER FL. PRIVATE BALCONIES =	120.0 sq. m.
TOTAL =	2,100.0 sq. m.
TOTAL COMMUNAL =	950.0 sq. m.
REQUIRED - 6.0M ² PER UNIT (312) =	1,872 sq. m.
REQUIRED COMMUNAL @ 50% =	936 sq. m.
LOT COVERAGE	
PAVED SURFACE =	318.5 sq. m. 17.5%
BUILDING FOOTPRINT =	1,244.9 sq. m. 68.6%
LANDSCAPE OPEN SPACE =	251.6 sq. m. 13.9%
TOTAL =	1,814.97 sq. m. 100.0%
REFUGE REQUIREMENT (312 UNITS)	
GARBAGE	- 0.11 PER UNIT 35 YARDS
RECYCLING GMP	- 0.018 PER UNIT 6 YARDS
RECYCLING FIBER	- 0.038 PER UNIT 12 YARDS
COMPOST	- 240L PER 50 UNITS 7

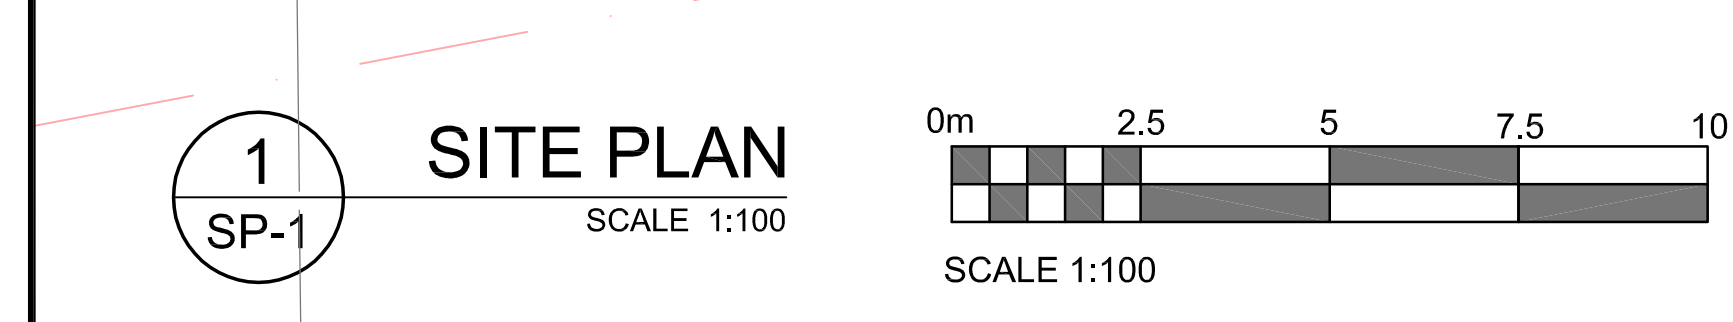

EXISTING 31 STOREYS (3 PARKING LEVELS) COMMERCIAL / CONDOMINIUM BUILDING 31 GLOUCESTER STREET

No. 31 Gloucester Street
PRECAST & GLASS SIDED MULTI-LEVEL BUILDING (Precast Noted)

LOT 54
EASL:161.0

- DRAWING NOTES**
- PROPERTY LINE
 - 1.5M AT GRADE EASEMENT
 - HARD SURFACE PAVING, SEE LANDSCAPE PLAN FOR PATTERN AND TYPE
 - DEPRESSED CURB TO CITY OF OTTAWA STANDARD
 - REPLACE EXISTING CONCRETE STREET CURB AND SIDEWALK TO CITY STANDARDS
 - SOFT LANDSCAPING, SEE LANDSCAPE PLAN
 - REFUSE / STAGING AREA
 - GARBAGE ROOM IN P1 PARKING LEVEL
 - RELOCATED EXISTING FIRE HYDRANT
 - OUTLINE OF PRIVATE TERRACE ABOVE
 - EXISTING TREE TO BE REMOVED
 - EXISTING BUILDINGS ON ADJACENT PROPERTY
 - OUTLINE OF TOWER ABOVE
 - OUTLINE OF EXISTING BUILDING
 - 8th & 7th FLOOR ROOF TERRACE
 - EXISTING STREET LIGHT
 - PROPOSED BUILDING SERVICES, SEE CIVIL
 - GAS EQUIPMENT / BLOW OFF STATION
 - RELOCATE EXISTING STREET LIGHT AS REQUIRED
 - OUTLINE OF UNDERGROUND PARKING LEVEL
 - SIAMSESE CONNECTION
 - 150mm WIDE CONCRETE BARRIER CURB
 - BICYCLE RACK, SEE LANDSCAPE
 - DECK DRAIN, SEE CIVIL
 - 0.9 METRE WIDE R.O.W.

URBAN PLANNER
FoTenn Consultants Inc.
223 McLeod Street
Ottawa, ON Canada, K2P 0Z8
Tel: (613) 730-5709
Fax: (613) 730-1136
E-Mail: c.ruddle@novatech-eng.com

CIVIL ENGINEER
Novatech Eng. Consultants Limited
200 - 240 Michael Cowland Drive
Ottawa, Ontario, K2M 1P6
Tel: 613 254-9643
Fax: 613 254-5867
Email: c.ruddle@novatech-eng.com

LANDSCAPE ARCHITECT
Gino J. Aiello Landscape Architect
110 Didsbury Road Unit 9,
Ottawa, Ontario K2E 0C2
Tel: (613) 852-1343
Cell: (613)
Email: gino@giiala.com

TRANSPORTATION ENGINEER
CGH Transportation Inc.
6 Plaza Court
Ottawa, ON K2H 7W1
Tel: (343) 999-9117
Cell: (613) 697-3797
Email: andrew.harte@cghtransportation.com

PROJECT DEVELOPER
Jadco Group
345 Boulevard Samson, Suite 100
Laval, QC, H7X 2Z7
Tel: (613) 791-1970
E-Mail: siabelle@jadcogroup.com

LEGAL DESCRIPTION
SURVEYOR'S REAL PROPERTY REPORT
PART 1 Plan of
LOTS 54, 55 and PART OF LOT 53
South Laurier Avenue
REGISTERED PLAN 4556
CITY OF OTTAWA
Surveyed by Annis, O'Sullivan, Vollebakk Ltd.

SURVEYOR
Annis O'Sullivan Vollebakk Ltd.
Ontario Land Surveyors
14 Concourse Gate, Suite 500,
Nepean, Ontario K2E 7S6
Tel: (613) 727-0850
Fax: (613) 727-1079
E-Mail: EdH@aoivld.com

JADCO GROUP
345 Boulevard Samson, Laval, QC H7X 2Z7

ARCHITECT:
rla/architecture
roderick lahey architect inc.
56 beach street, ottawa, ontario K1S 3J6
t. 613.724.9932 f. 613.724.1209 rla@architecture.ca

PROJECT TITLE:
150 LAURIER AVENUE WEST

OTTAWA ONTARIO

SHEET TITLE:
SITE PLAN

DRAWN: RV CHECKED: R.V.
SCALE: 1:100 SHEET No. SP-1
PROJECT No. 1827