



IT IS THE RESPONSIBILITY OF THE APPROPRIATE CONTRACTOR TO CHECK AND VERIFY ALL DIMENSIONS ON SITE AND TO REPORT ALL ERRORS AND/OR OMISSIONS TO THE ARCHITECT.
 ALL CONTRACTORS MUST COMPLY WITH ALL PERTINENT CODES AND BY-LAWS.
 THIS DRAWING MAY NOT BE USED FOR CONSTRUCTION UNTIL SIGNED BY THE ARCHITECT.
 DO NOT SCALE DRAWINGS.
 COPYRIGHT RESERVED.

NOTATION SYMBOLS:

- (00) INDICATES DRAWING NOTES, LISTED ON EACH SHEET.
 - (00) INDICATES ASSEMBLY TYPE; REFER TO TYPICAL ASSEMBLIES SCHEDULE.
 - (00) INDICATES WINDOW TYPE; REFER TO WINDOW ELEVATIONS AND DETAILS ON A000 SERIES.
 - (000) INDICATES DOOR TYPE; REFER TO DOOR SCHEDULE AND DETAILS ON A000 SERIES.
- DETAIL NUMBER
 — TITLE
 — SIZE
 — DETAIL REFERENCE PAGE
 — DETAIL CROSS REFERENCE PAGE

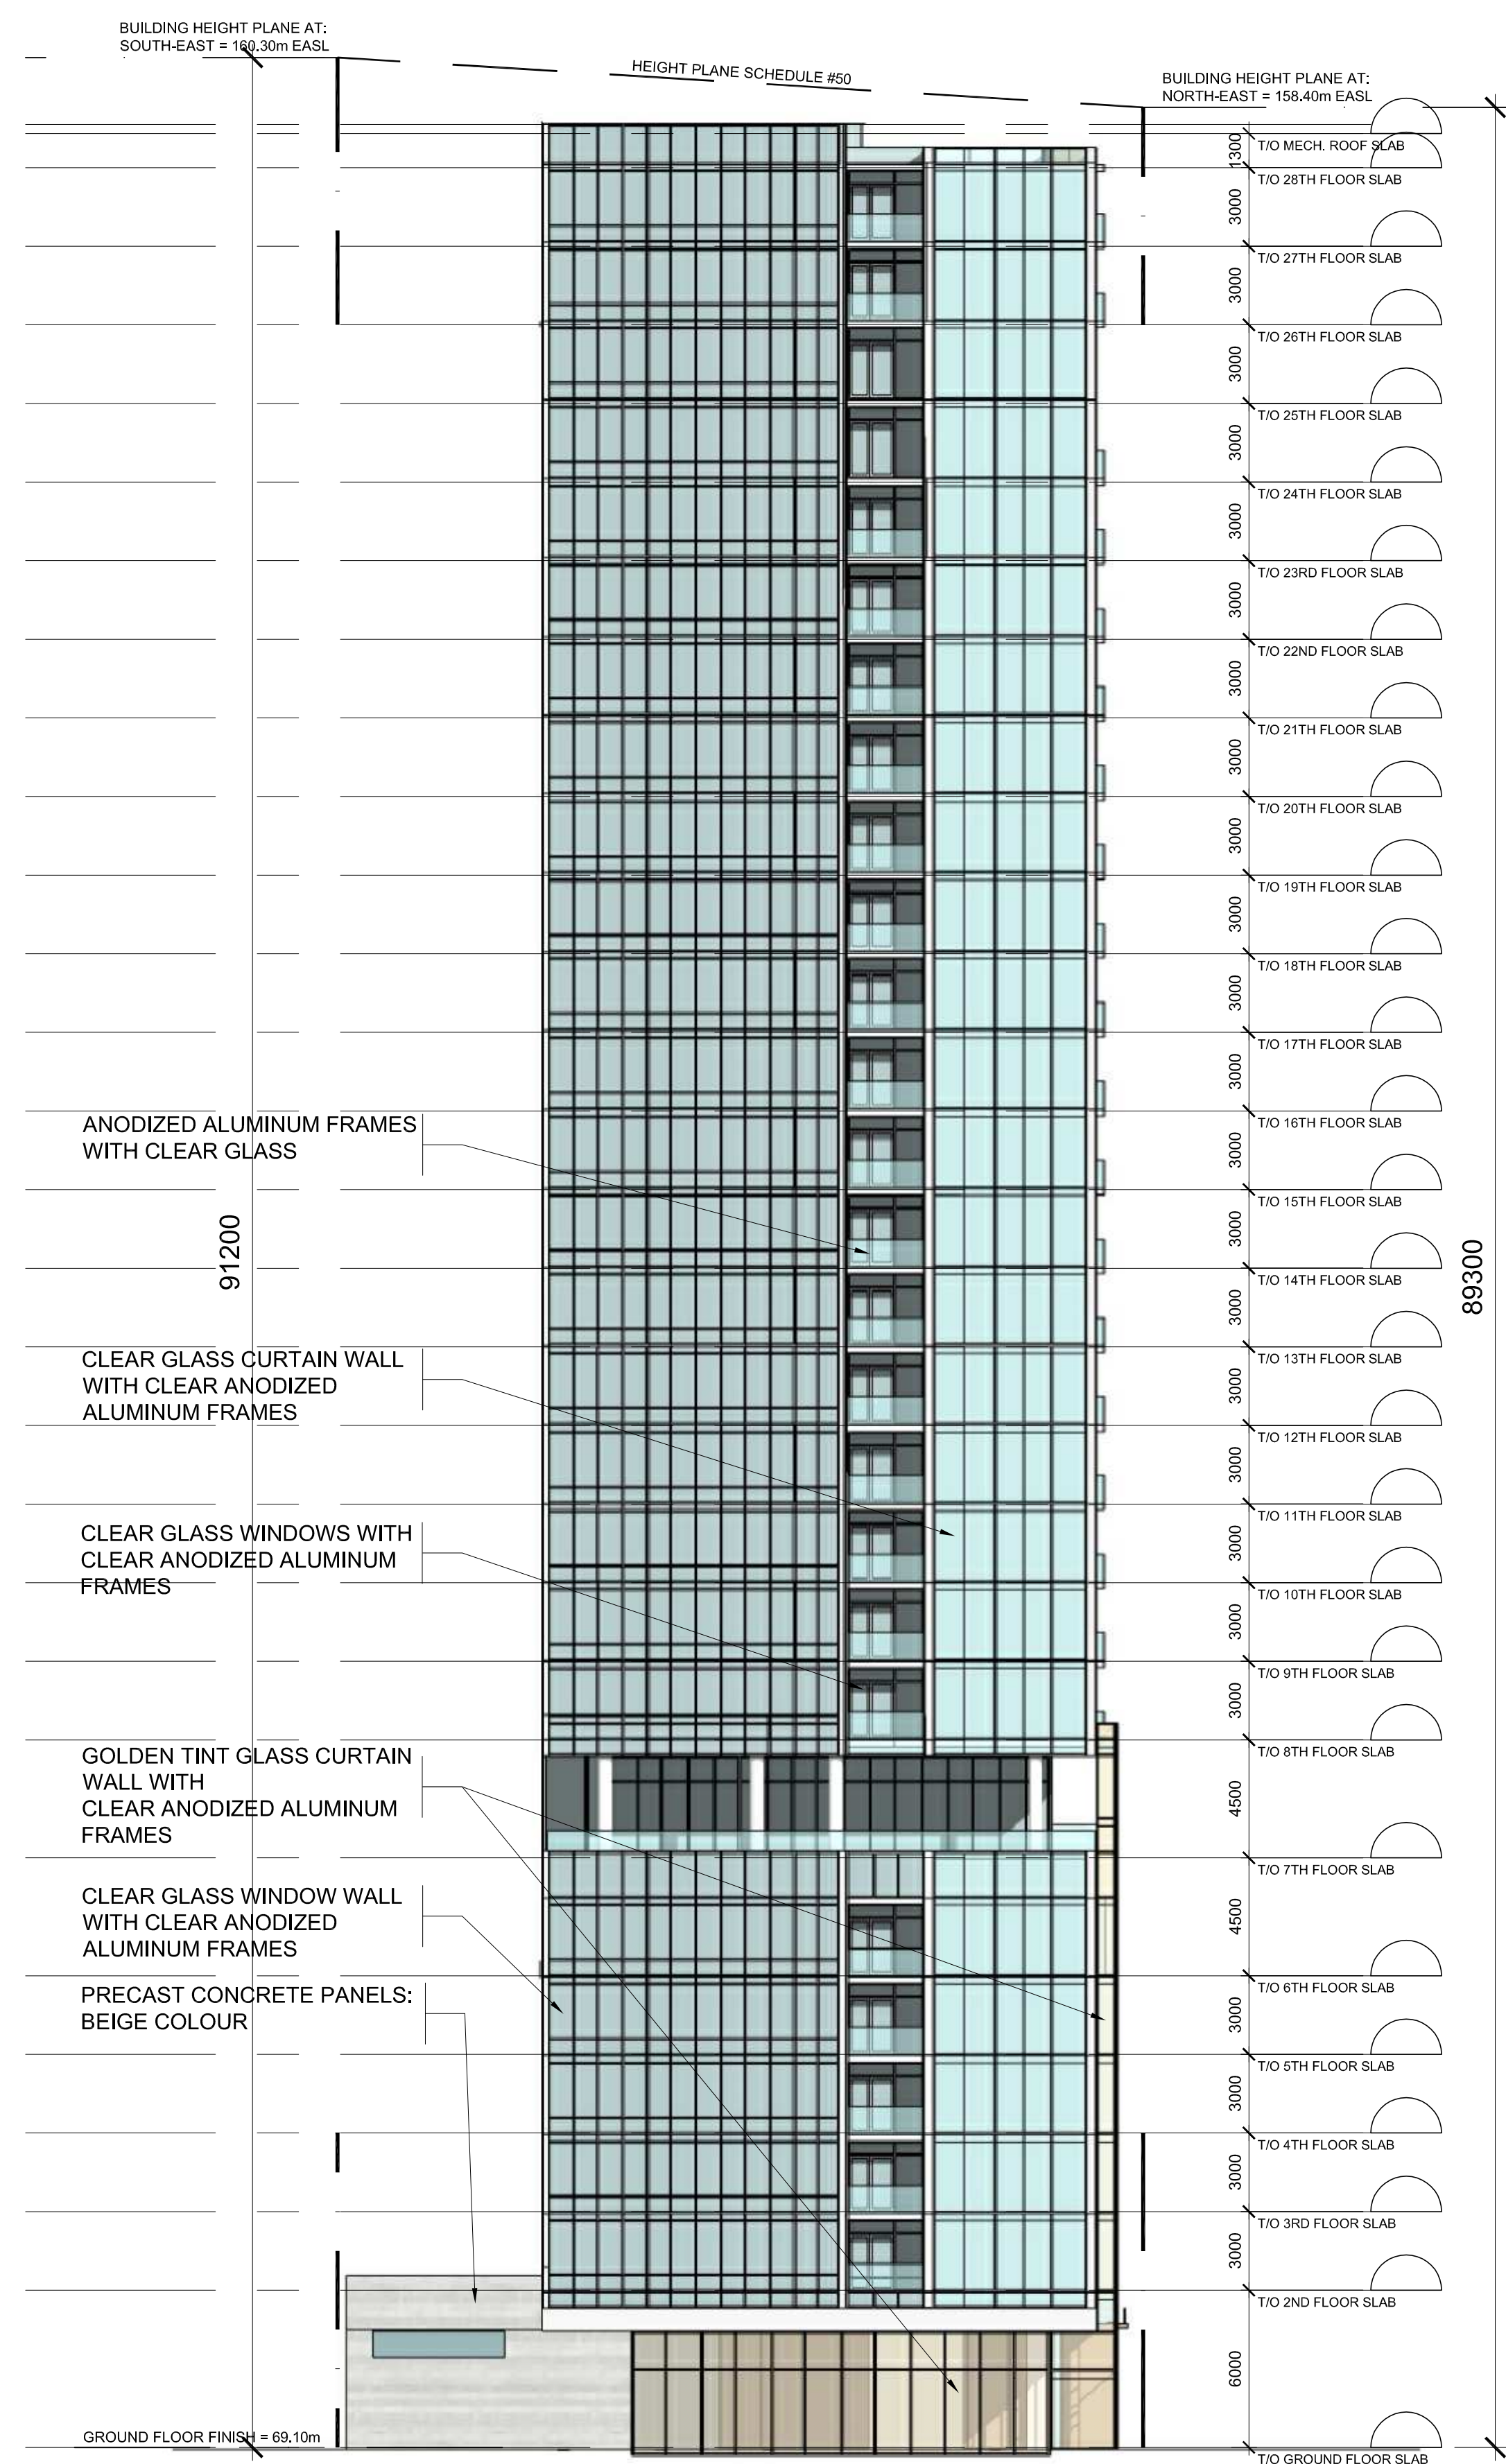

EAST ELEVATION

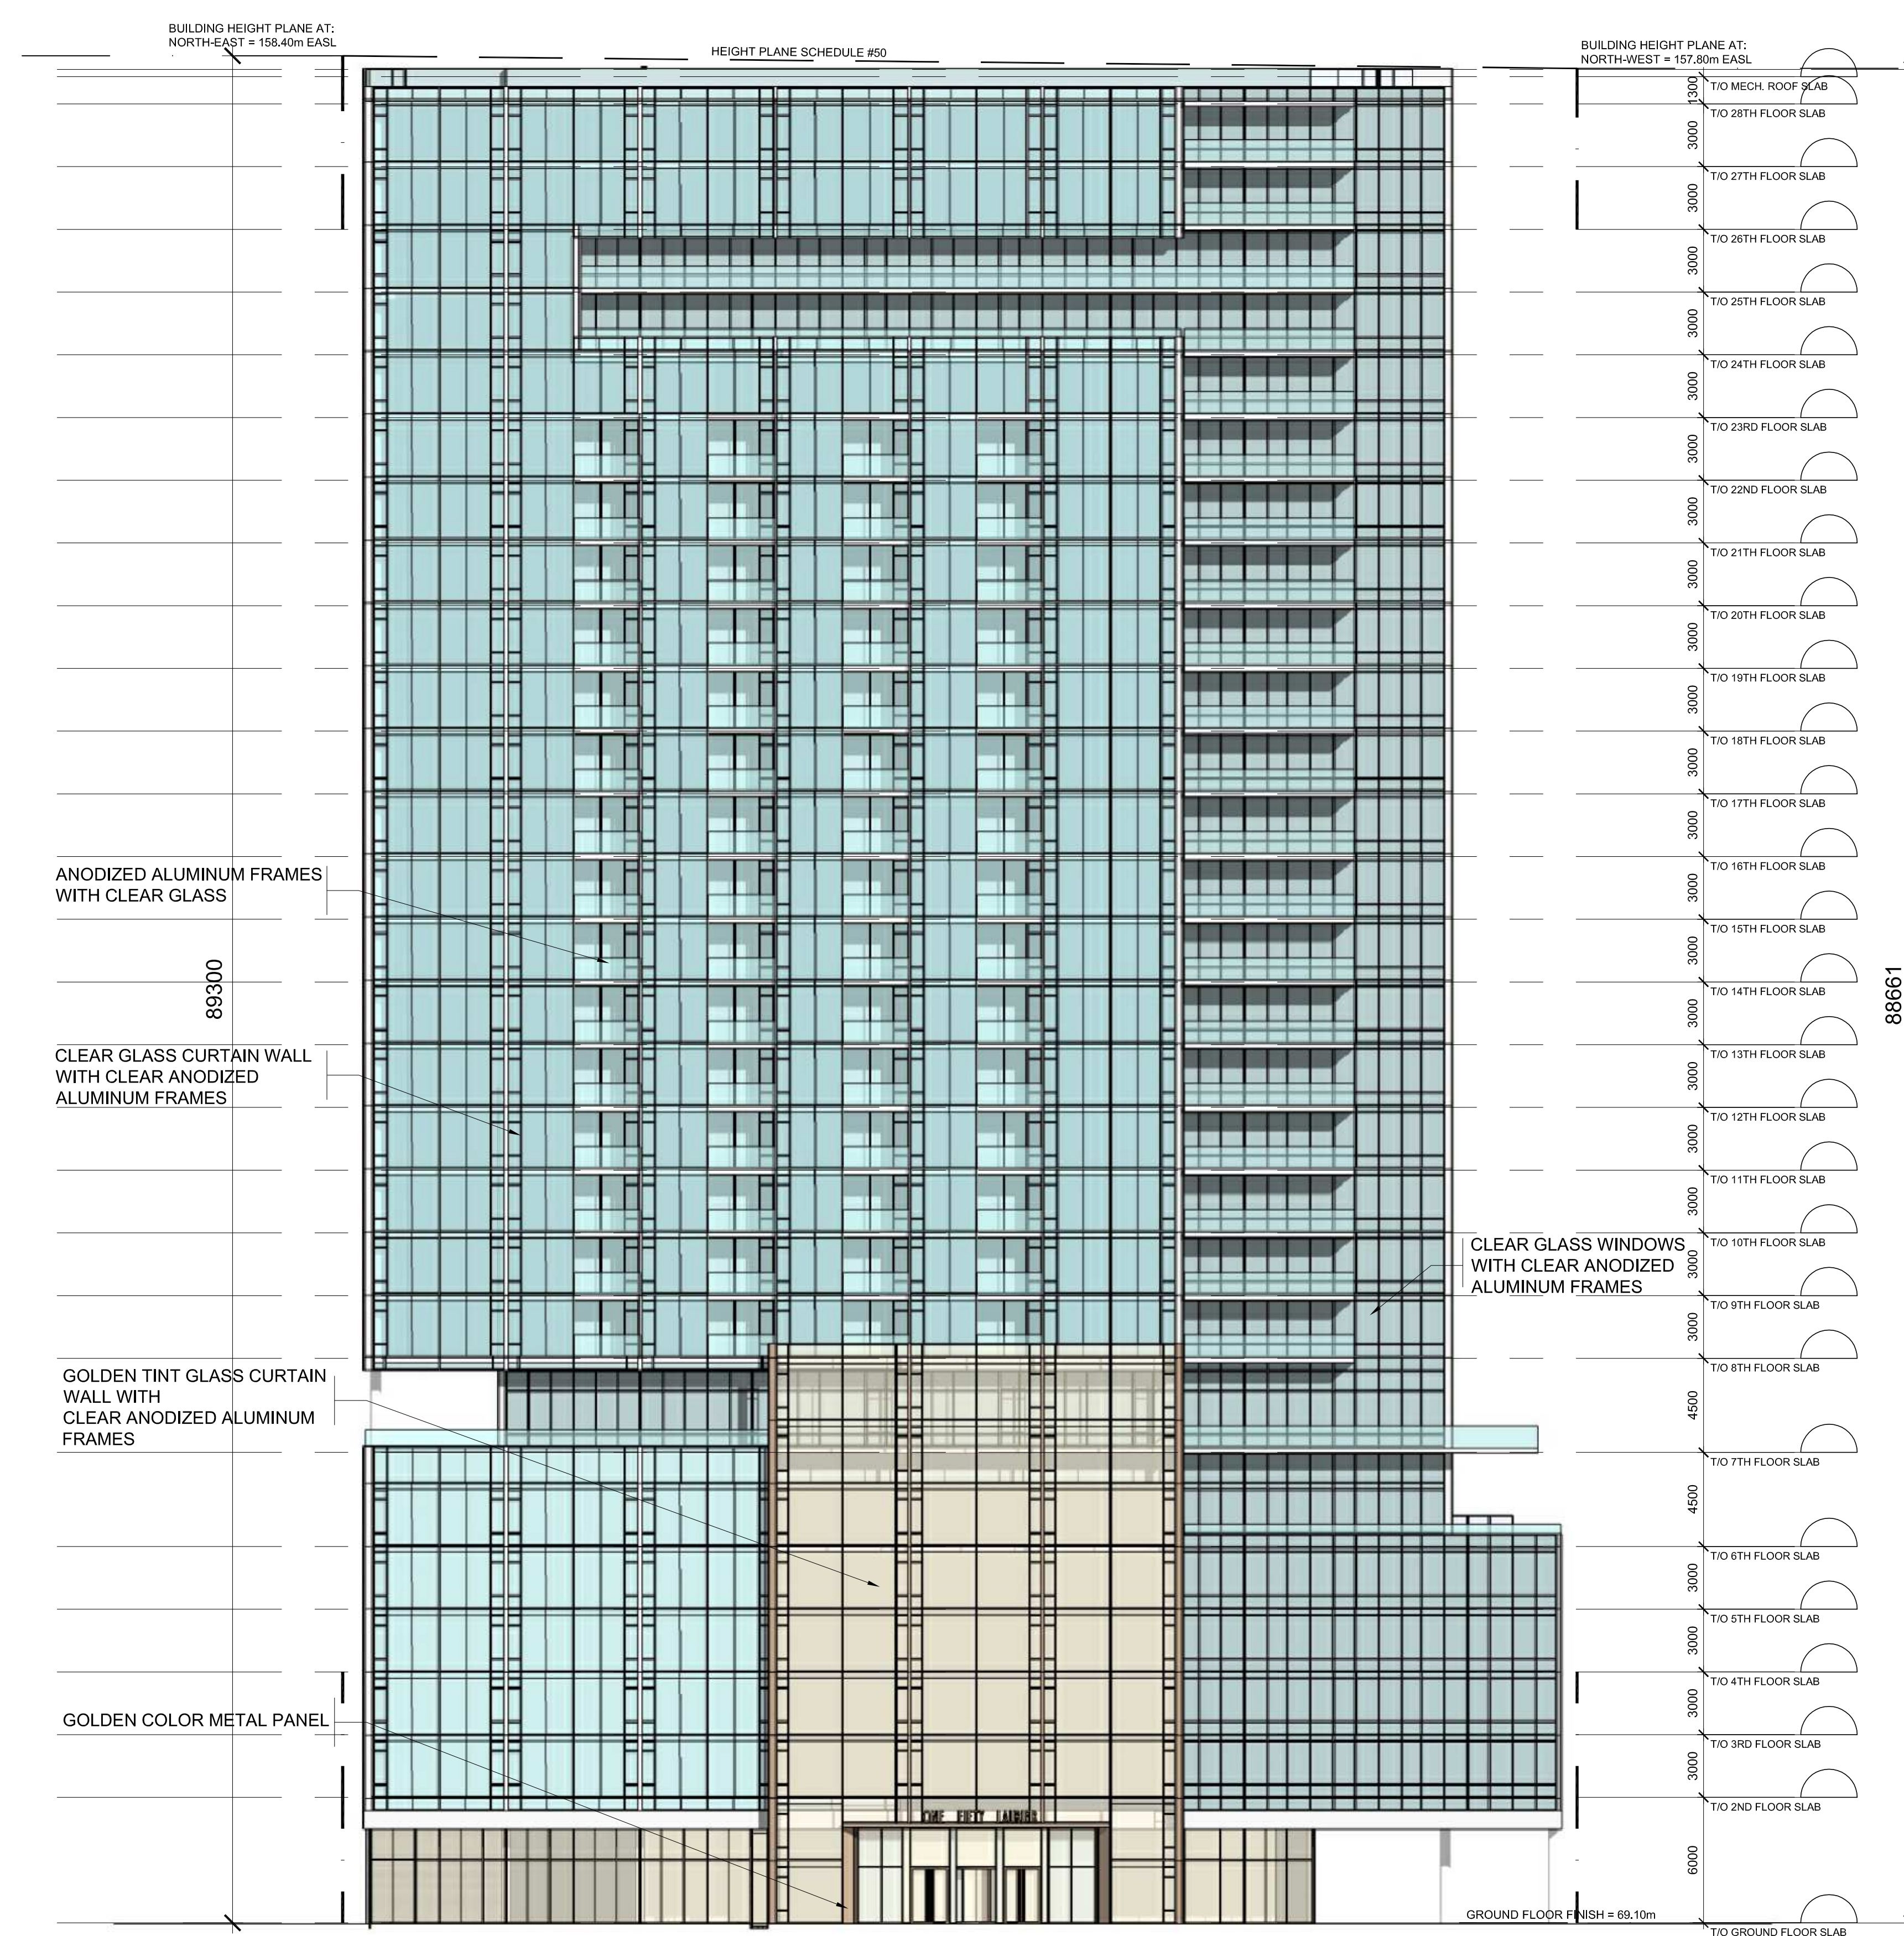

NORTH ELEVATION

No.	DESCRIPTION	DATE
5		
4		
3		
2	ISSUED FOR SITE PLAN CONTROL APP.	Aug. 30, 22
1	ISSUED FOR PRE-CONSULTATION MEETING	June 03, 22

REVISIONS:	
ARCHITECT SEAL:	NORTH ARROW:
SEAL DATE: STAMP DATE	

CLIENT:
JADCO GROUP
 345 Boulevard Samson, Laval, QC H7X 2Z7

ARCHITECT:
rla / architecture
 roderick lahey architect inc.
 56 beech street, ottawa, ontario K1S 3J6
 t. 613.724.9932 f. 613.724.1209 rlaarchitecture.ca

PROJECT TITLE:
150 LAURIER AVENUE WEST
 OTTAWA ONTARIO


SHEET TITLE:
ELEVATIONS

DRAWN: RLA	CHECKED: T.Z.
SCALE: 1:200	SHEET No. A-05
PROJECT No. 1827	


IT IS THE RESPONSIBILITY OF THE APPROPRIATE CONTRACTOR TO CHECK AND VERIFY ALL DIMENSIONS ON SITE AND TO REPORT ALL ERRORS AND/OR OMISSIONS TO THE ARCHITECT.
 ALL CONTRACTORS MUST COMPLY WITH ALL PERTINENT CODES AND BY-LAWS.
 THIS DRAWING MAY NOT BE USED FOR CONSTRUCTION UNTIL SIGNED BY THE ARCHITECT.
 DO NOT SCALE DRAWINGS.
 COPYRIGHT RESERVED.

NOTATION SYMBOLS:

- (00) INDICATES DRAWING NOTES, LISTED ON EACH SHEET.
 - (00) INDICATES ASSEMBLY TYPE; REFER TO TYPICAL ASSEMBLIES SCHEDULE.
 - (00) INDICATES WINDOW TYPE; REFER TO WINDOW ELEVATIONS AND DETAILS ON A000 SERIES.
 - (000) INDICATES DOOR TYPE; REFER TO DOOR SCHEDULE AND DETAILS ON A000 SERIES.
- DETAIL NUMBER
 — TITLE
 — SIZE
 — DETAIL REFERENCE PAGE
 — DETAIL CROSS REFERENCE PAGE

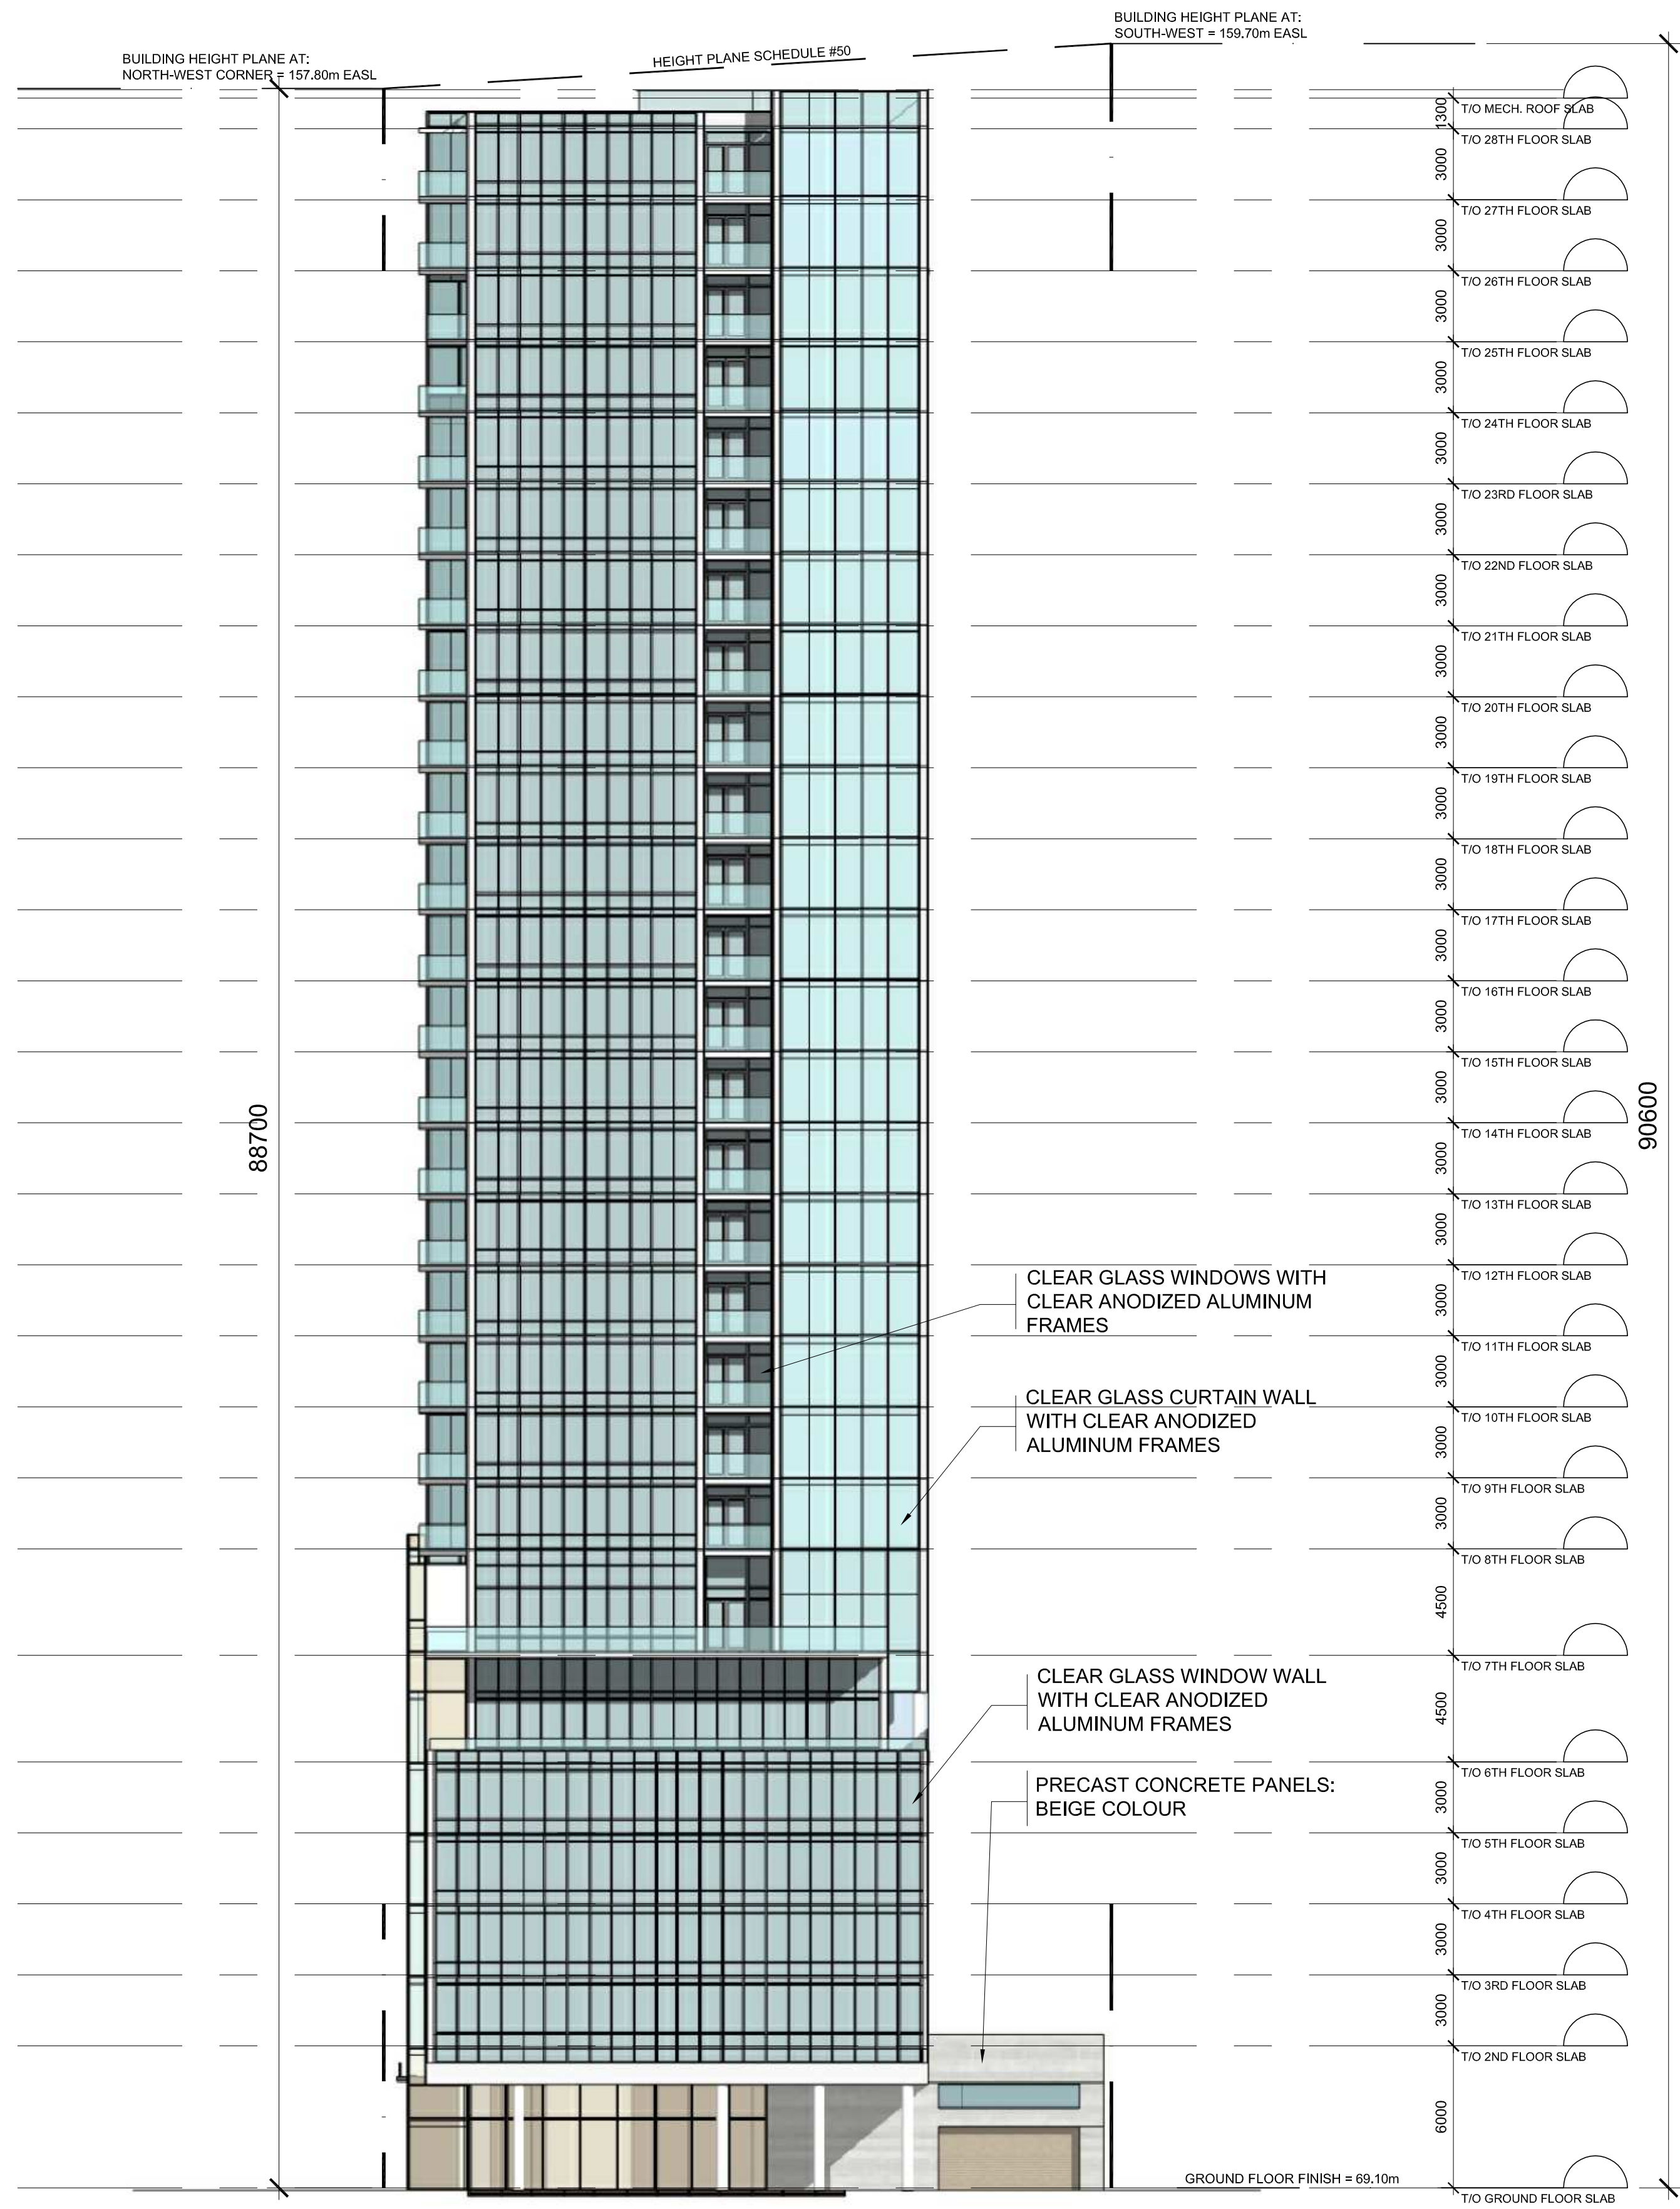

WEST ELEVATION

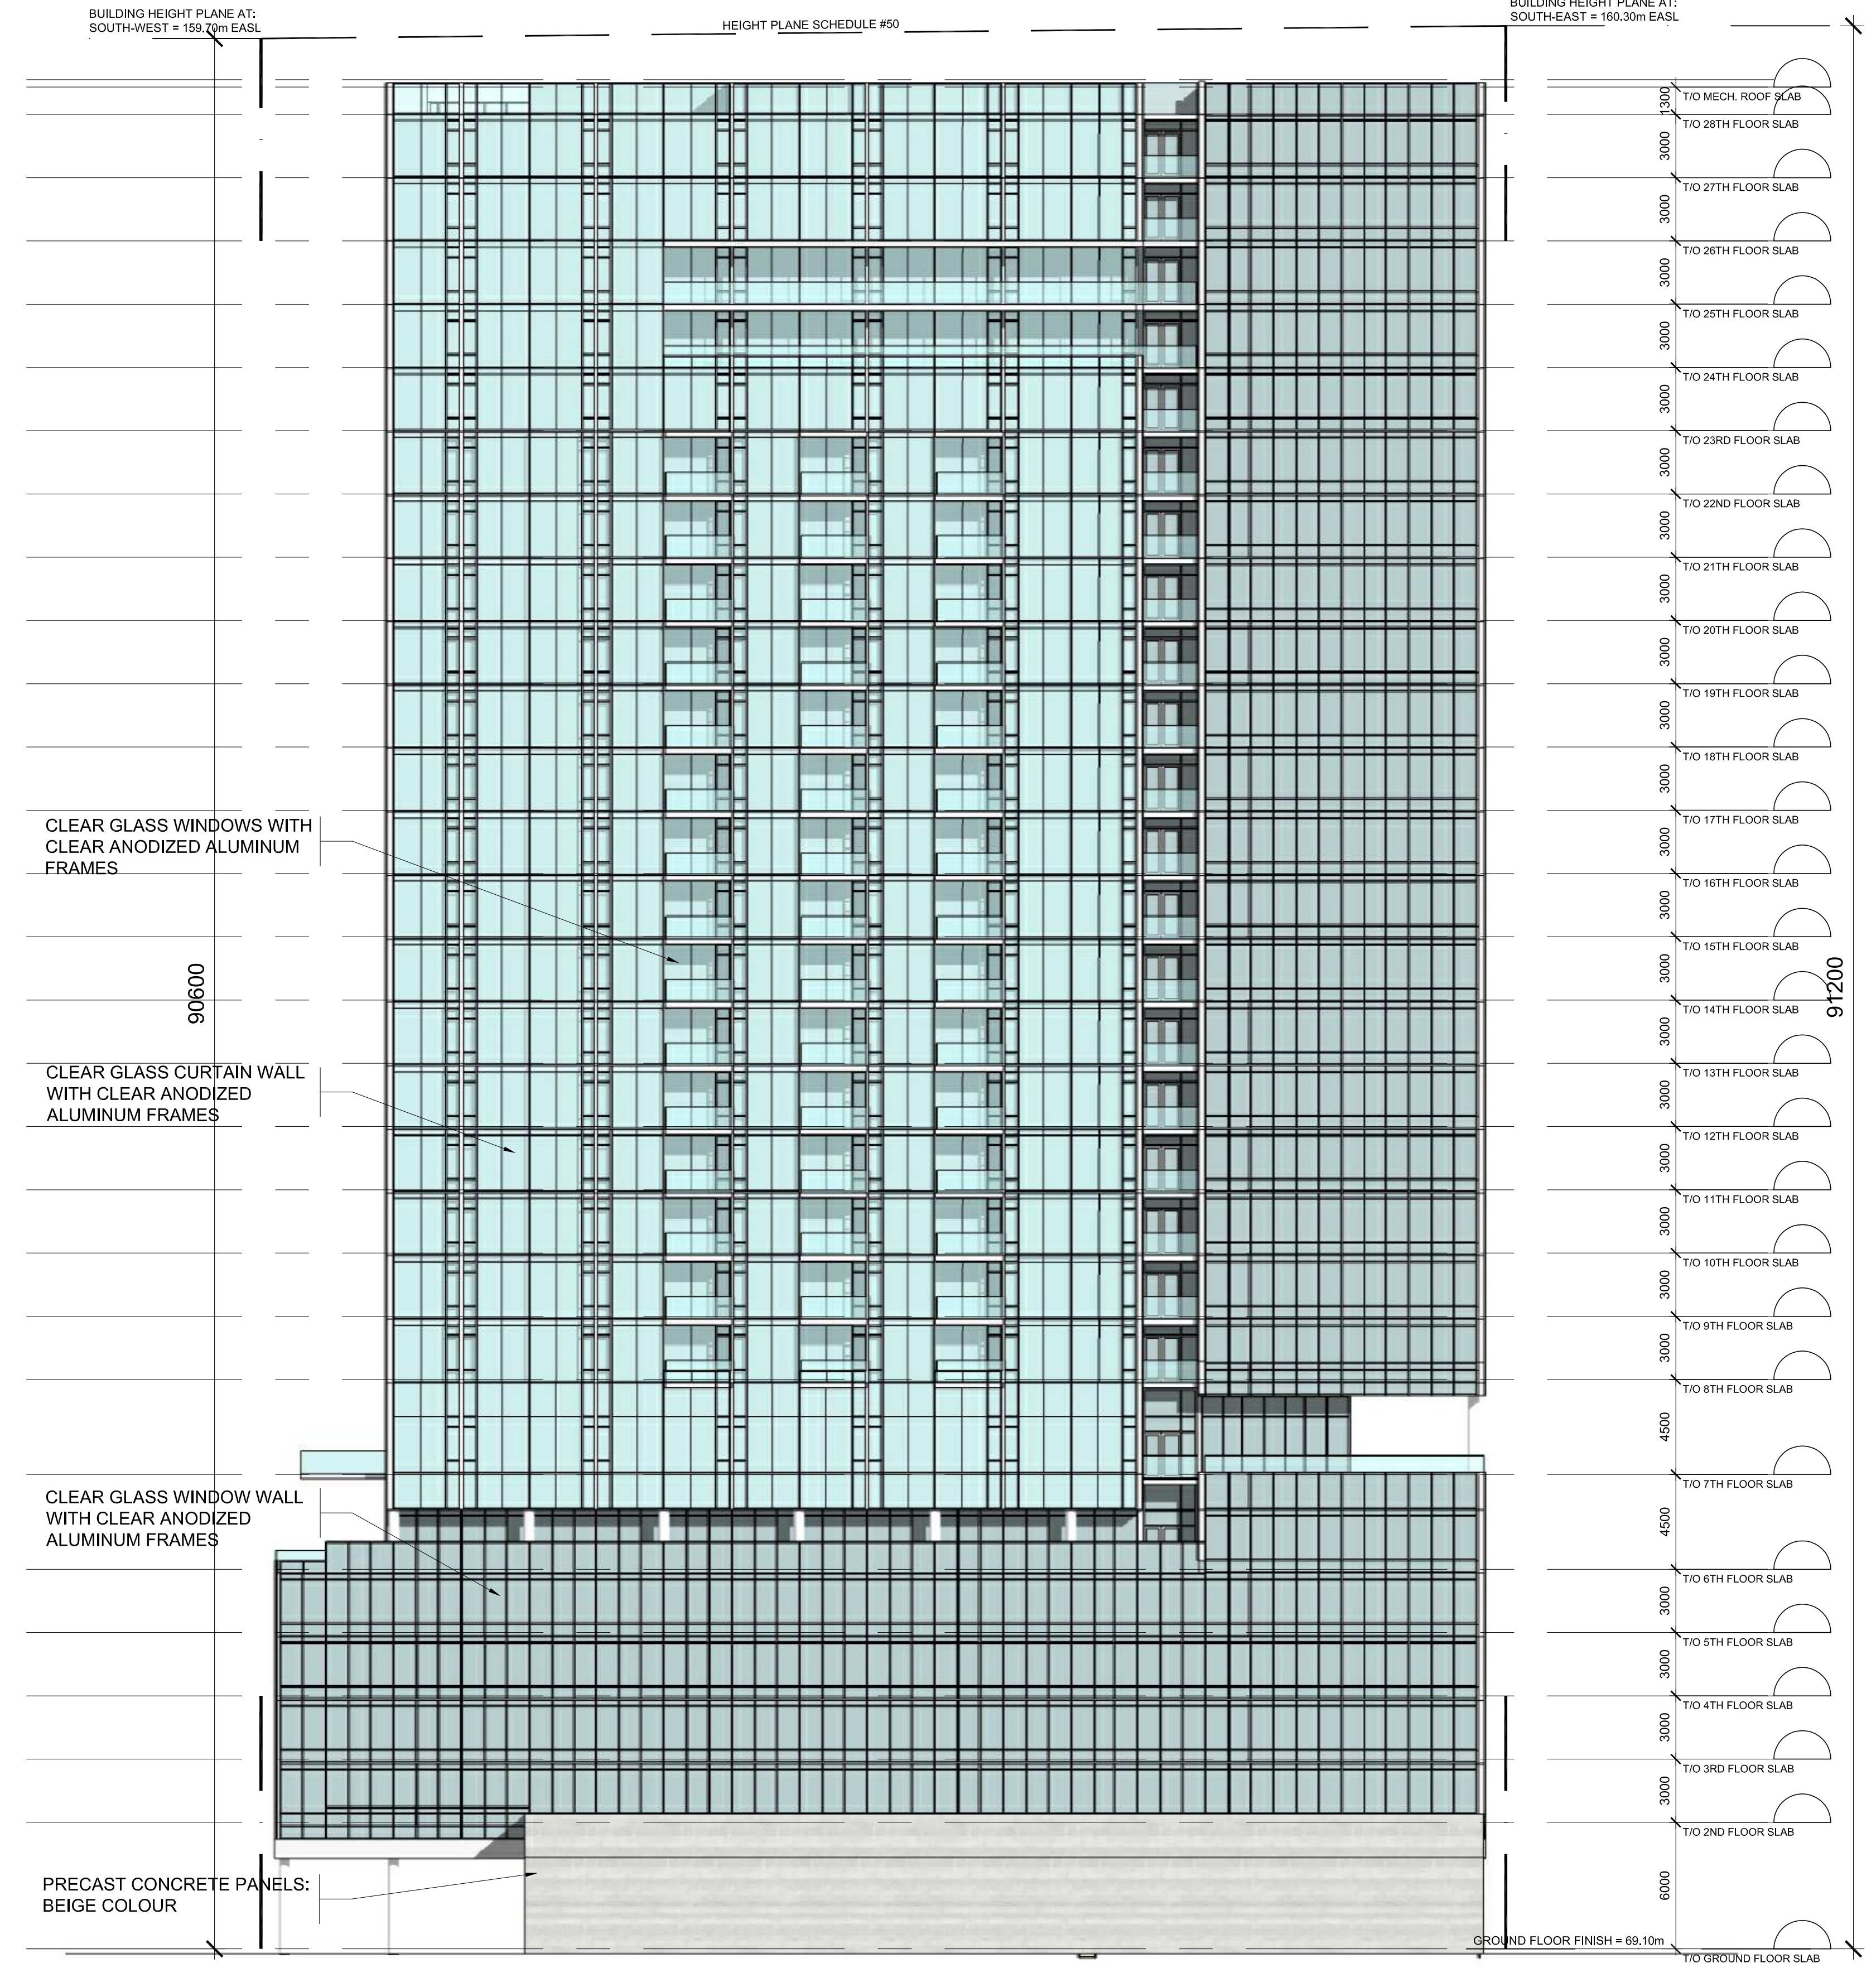

SOUTH ELEVATION

No.	DESCRIPTION	DATE
5		
4		
3		
2	ISSUED FOR SITE PLAN CONTROL APP.	Aug. 30, 22
1	ISSUED FOR PRE-CONSULTATION MEETING	June 03, 22

REVISIONS:	
ARCHITECT SEAL:	NORTH ARROW:
CLIENT:	
JADCO GROUP	
345 Boulevard Samson, Laval, QC H7X 2Z7	

JADCO GROUP
 345 Boulevard Samson, Laval, QC H7X 2Z7

ARCHITECT:
 rla/architecture
 roderick lahey architect inc.
 56 beach street, ottawa, ontario K1S 3J6
 t. 613.724.9932 f. 613.724.1209 rlaarchitecture.ca

PROJECT TITLE:
150 LAURIER AVENUE WEST

OTTAWA ONTARIO

ELEVATIONS

DRAWN: RLA	CHECKED: T.Z.
SCALE: 1:200	SHEET No. A-06
PROJECT No. 1827	