




PEDESTRIAN VIEW AT INTERSECTION LOOKING SOUTH-EAST

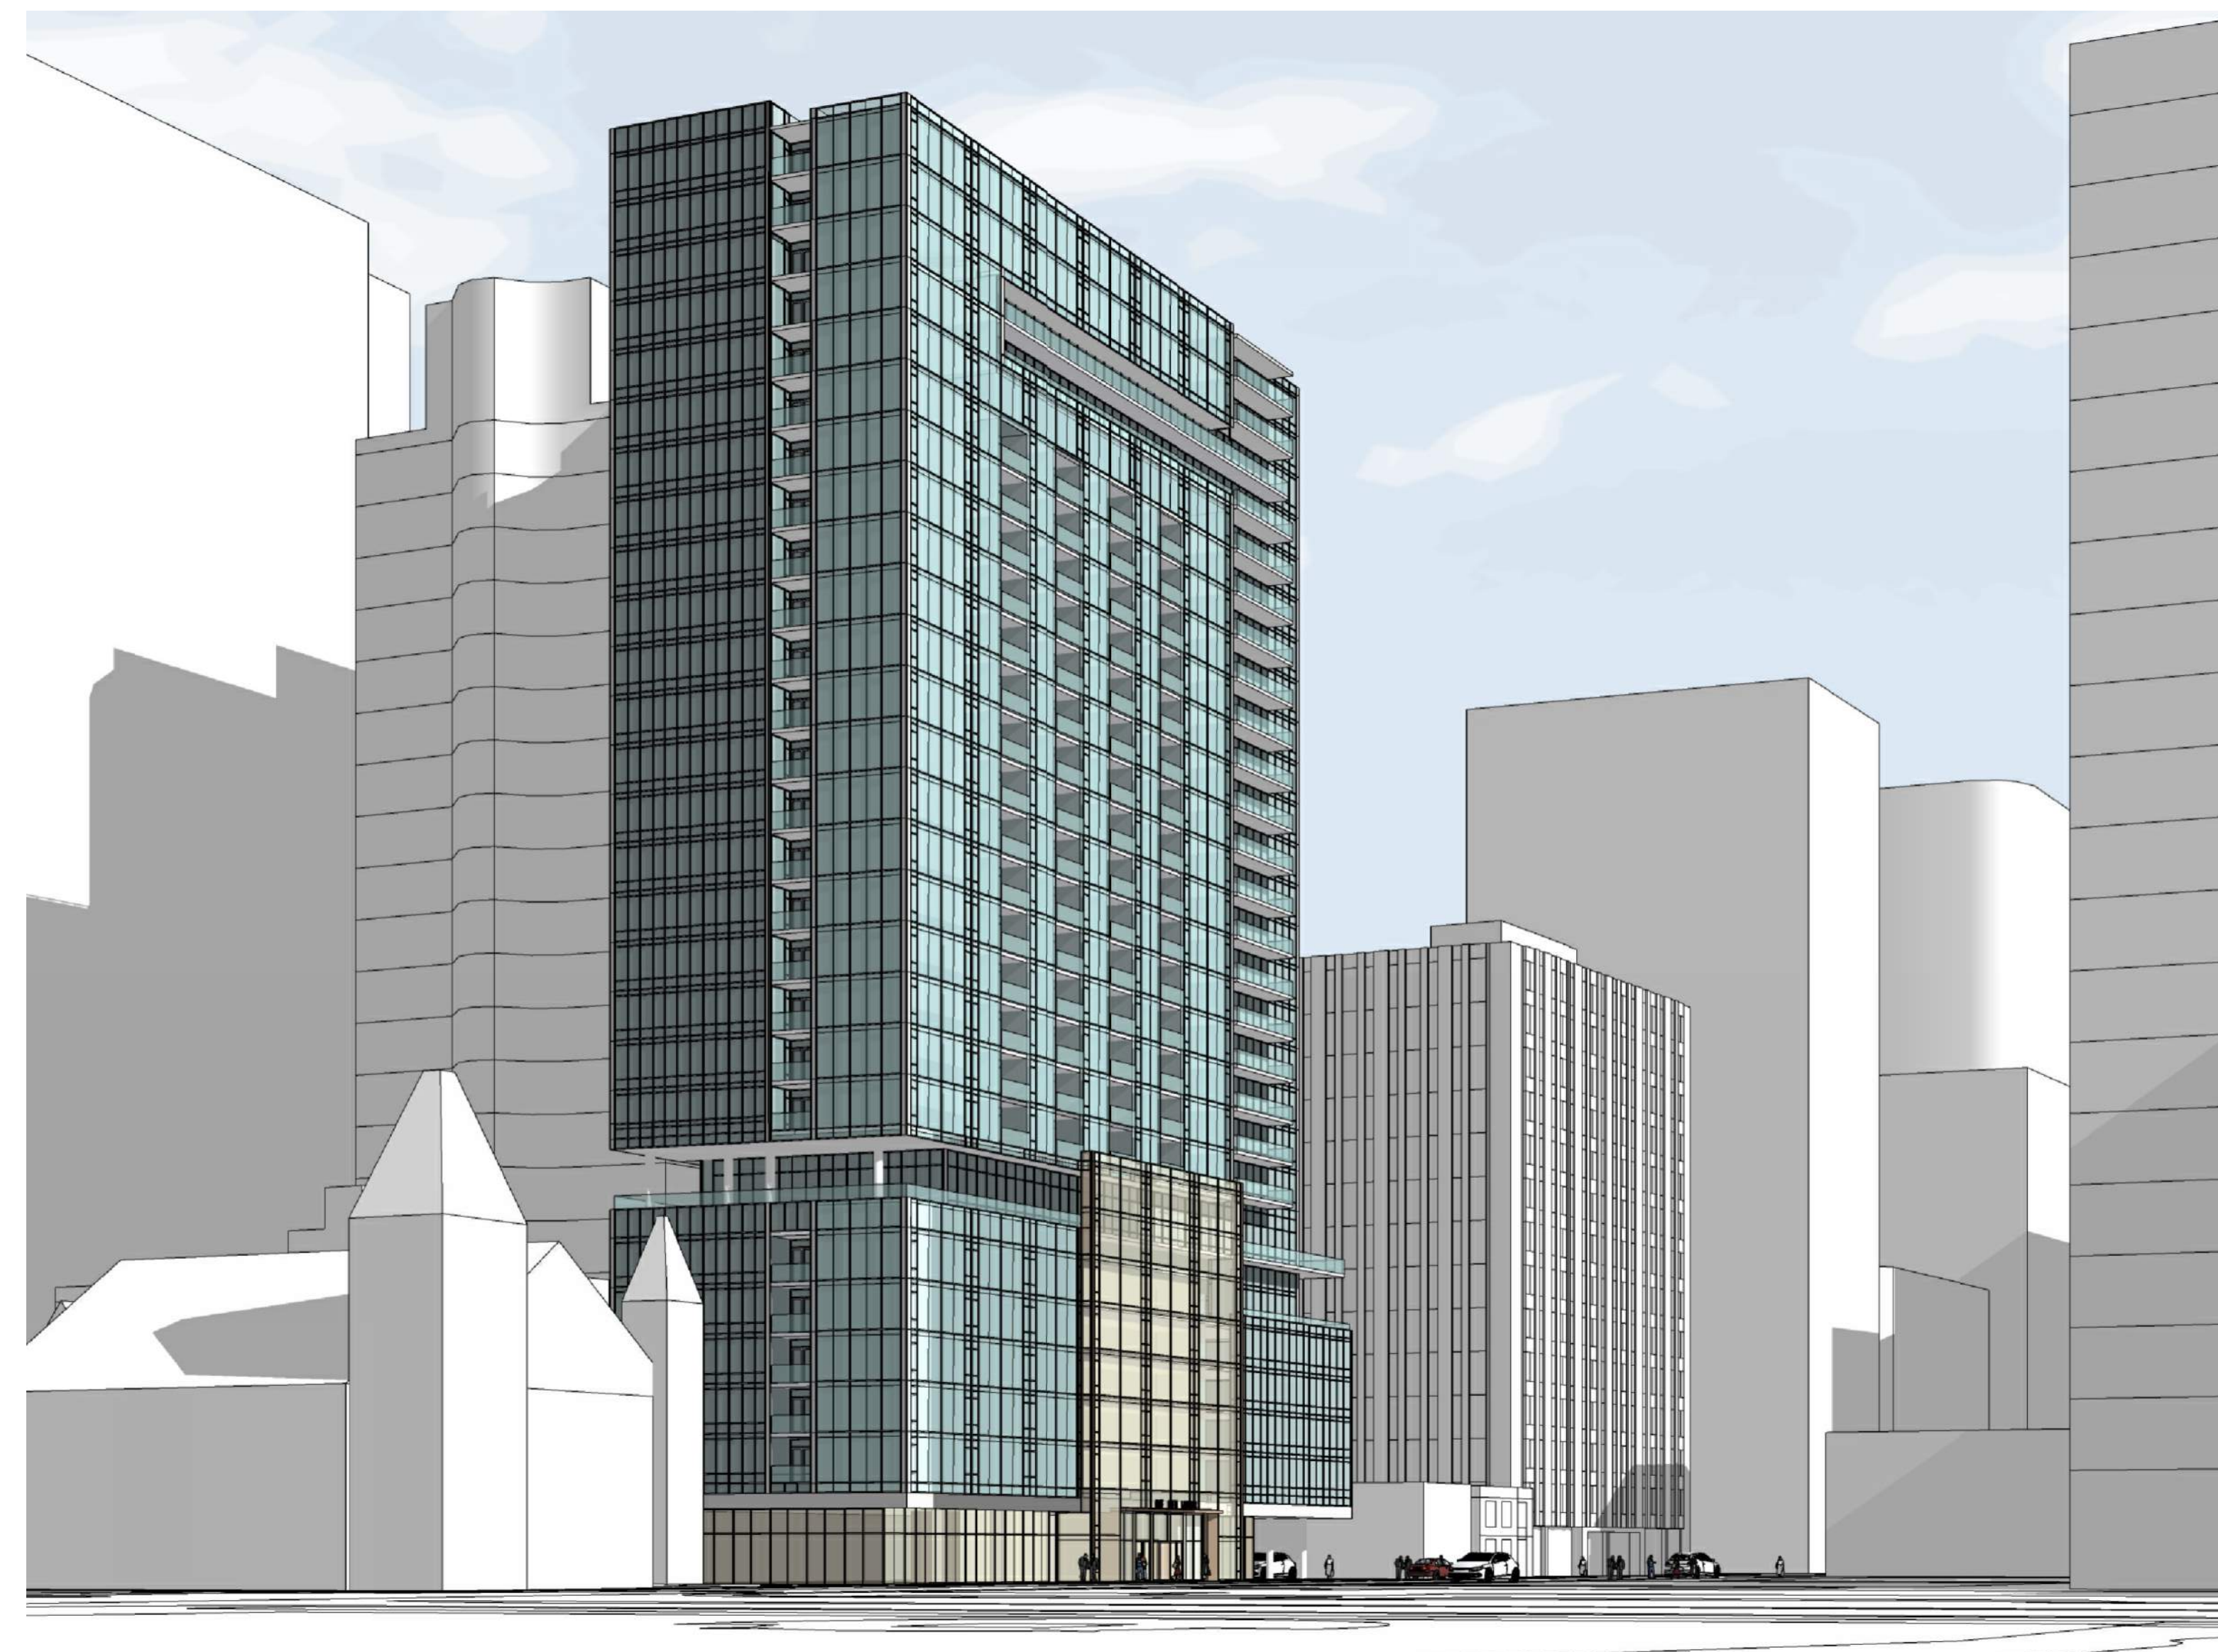

PEDESTRIAN VIEW AT INTERSECTION LOOKING SOUTH-WEST

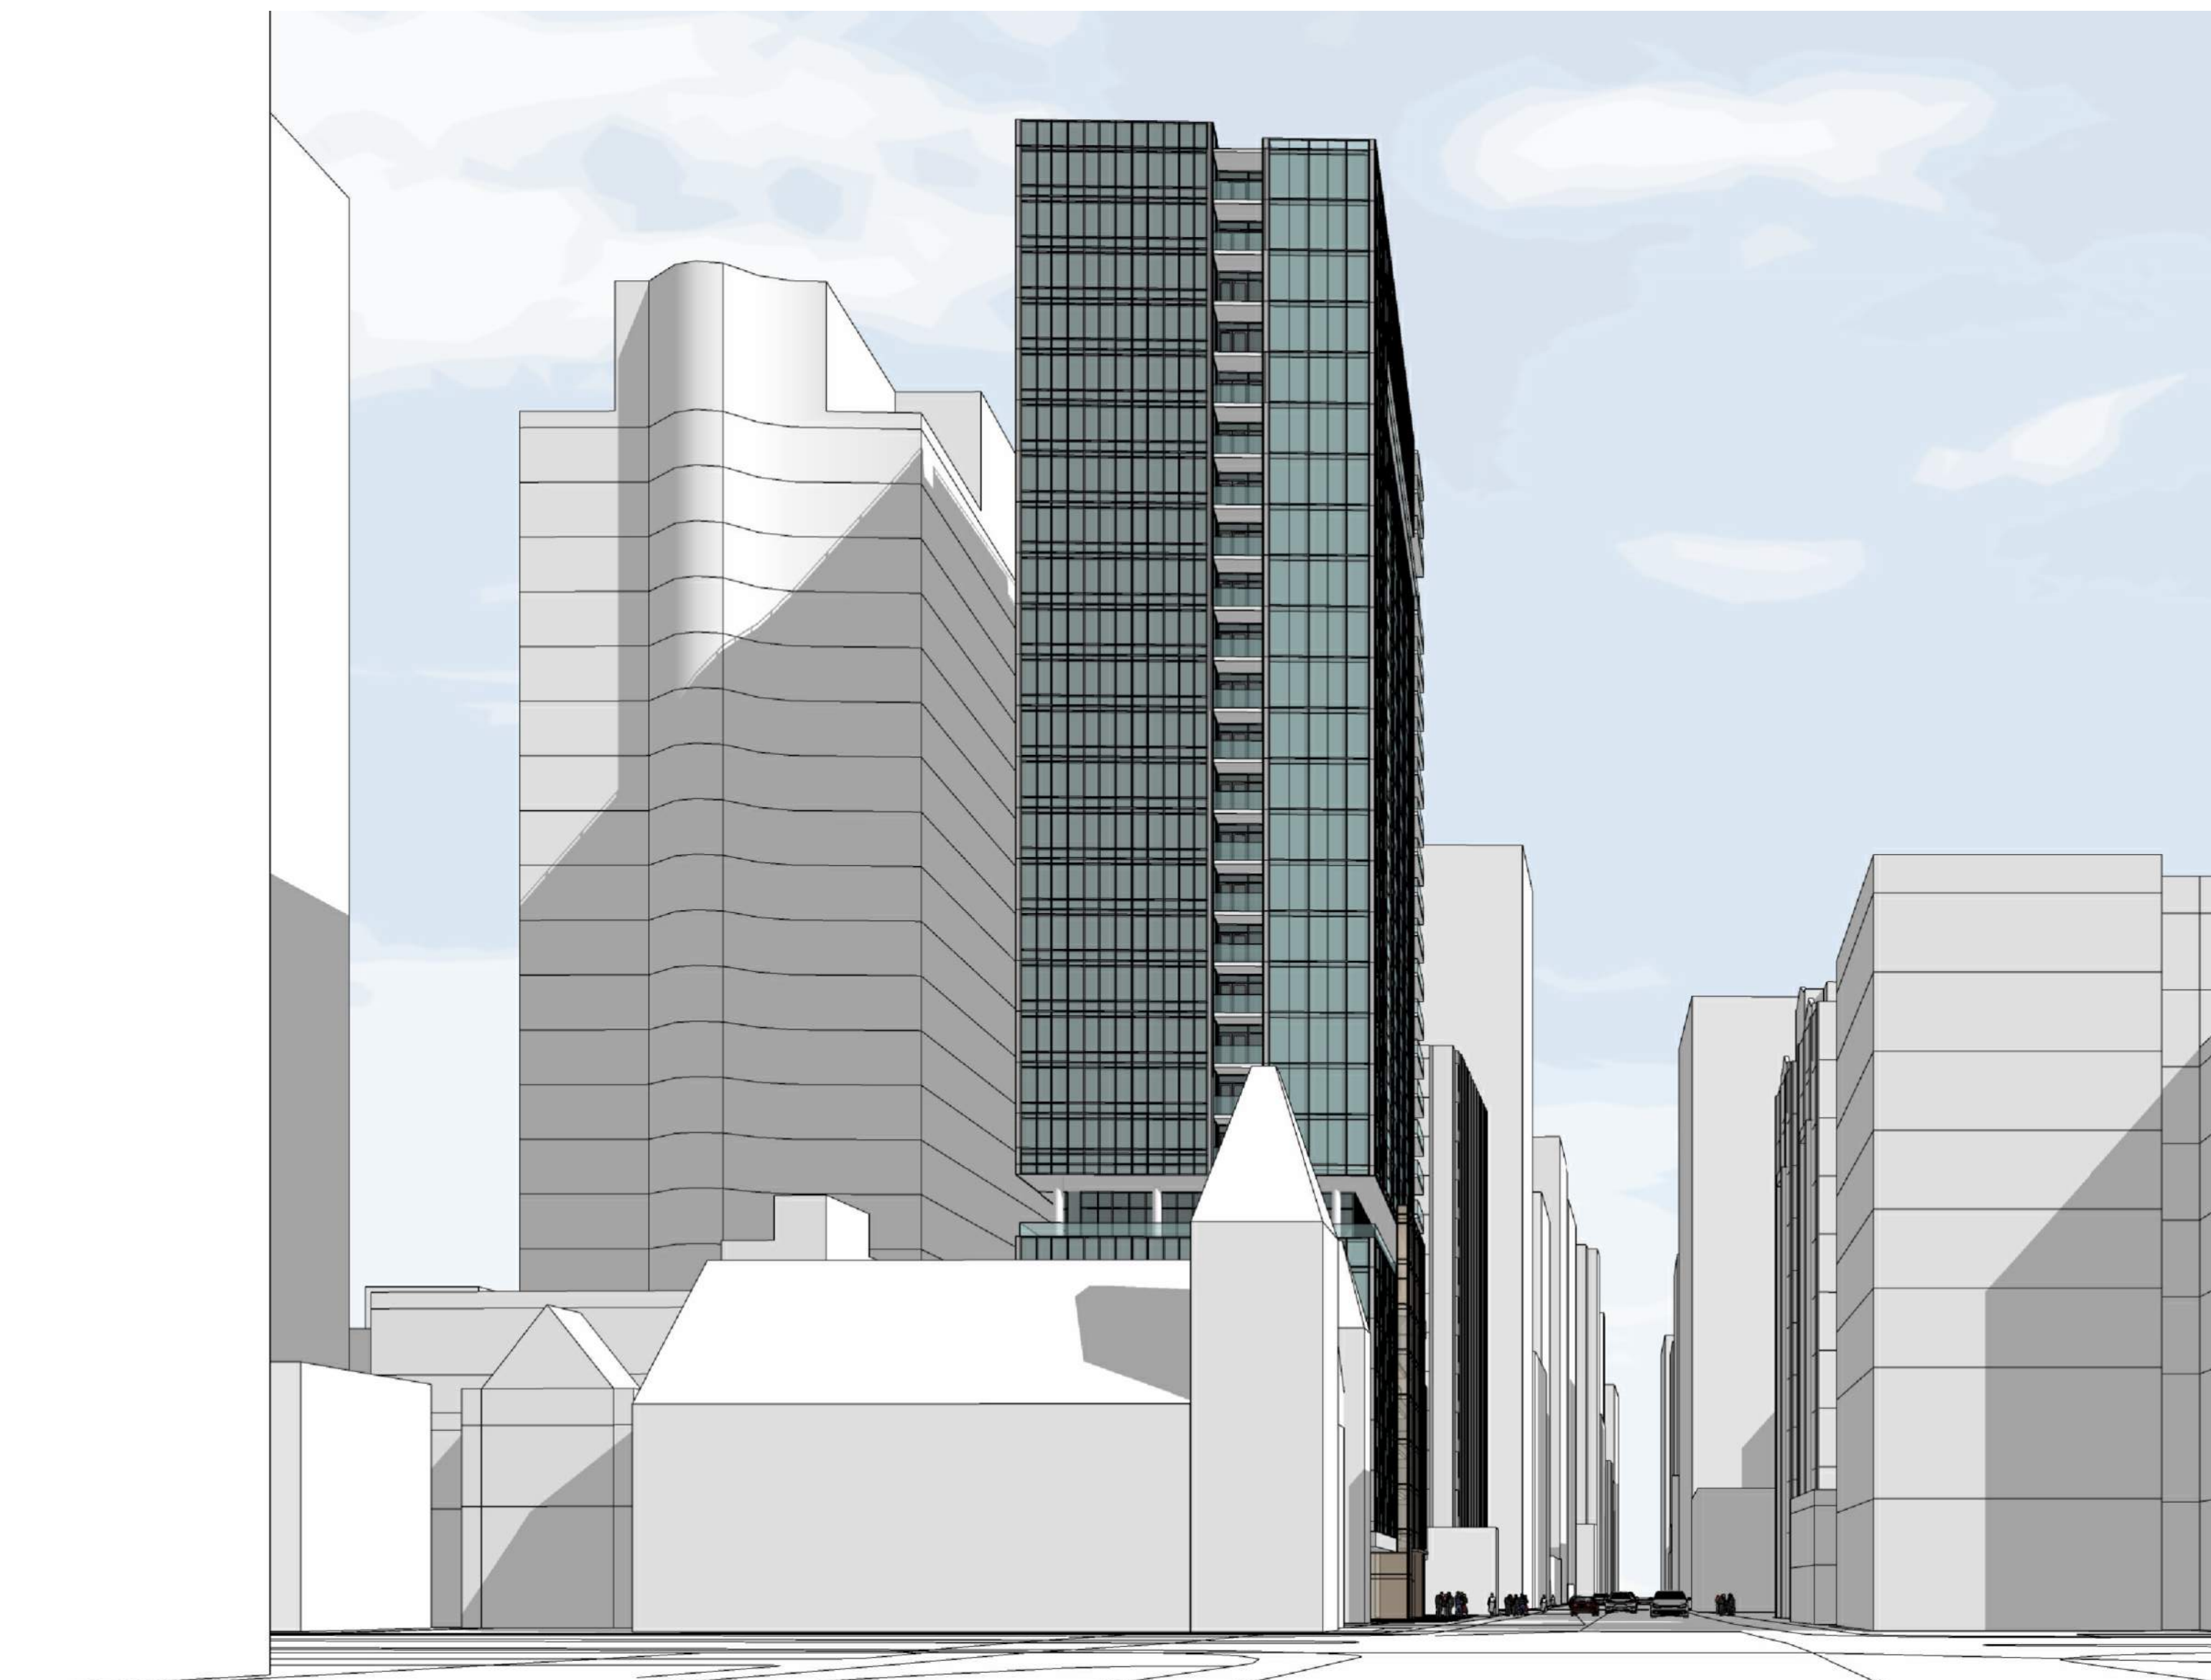

STREET VIEW AT INTERSECTION LOOKING WEST

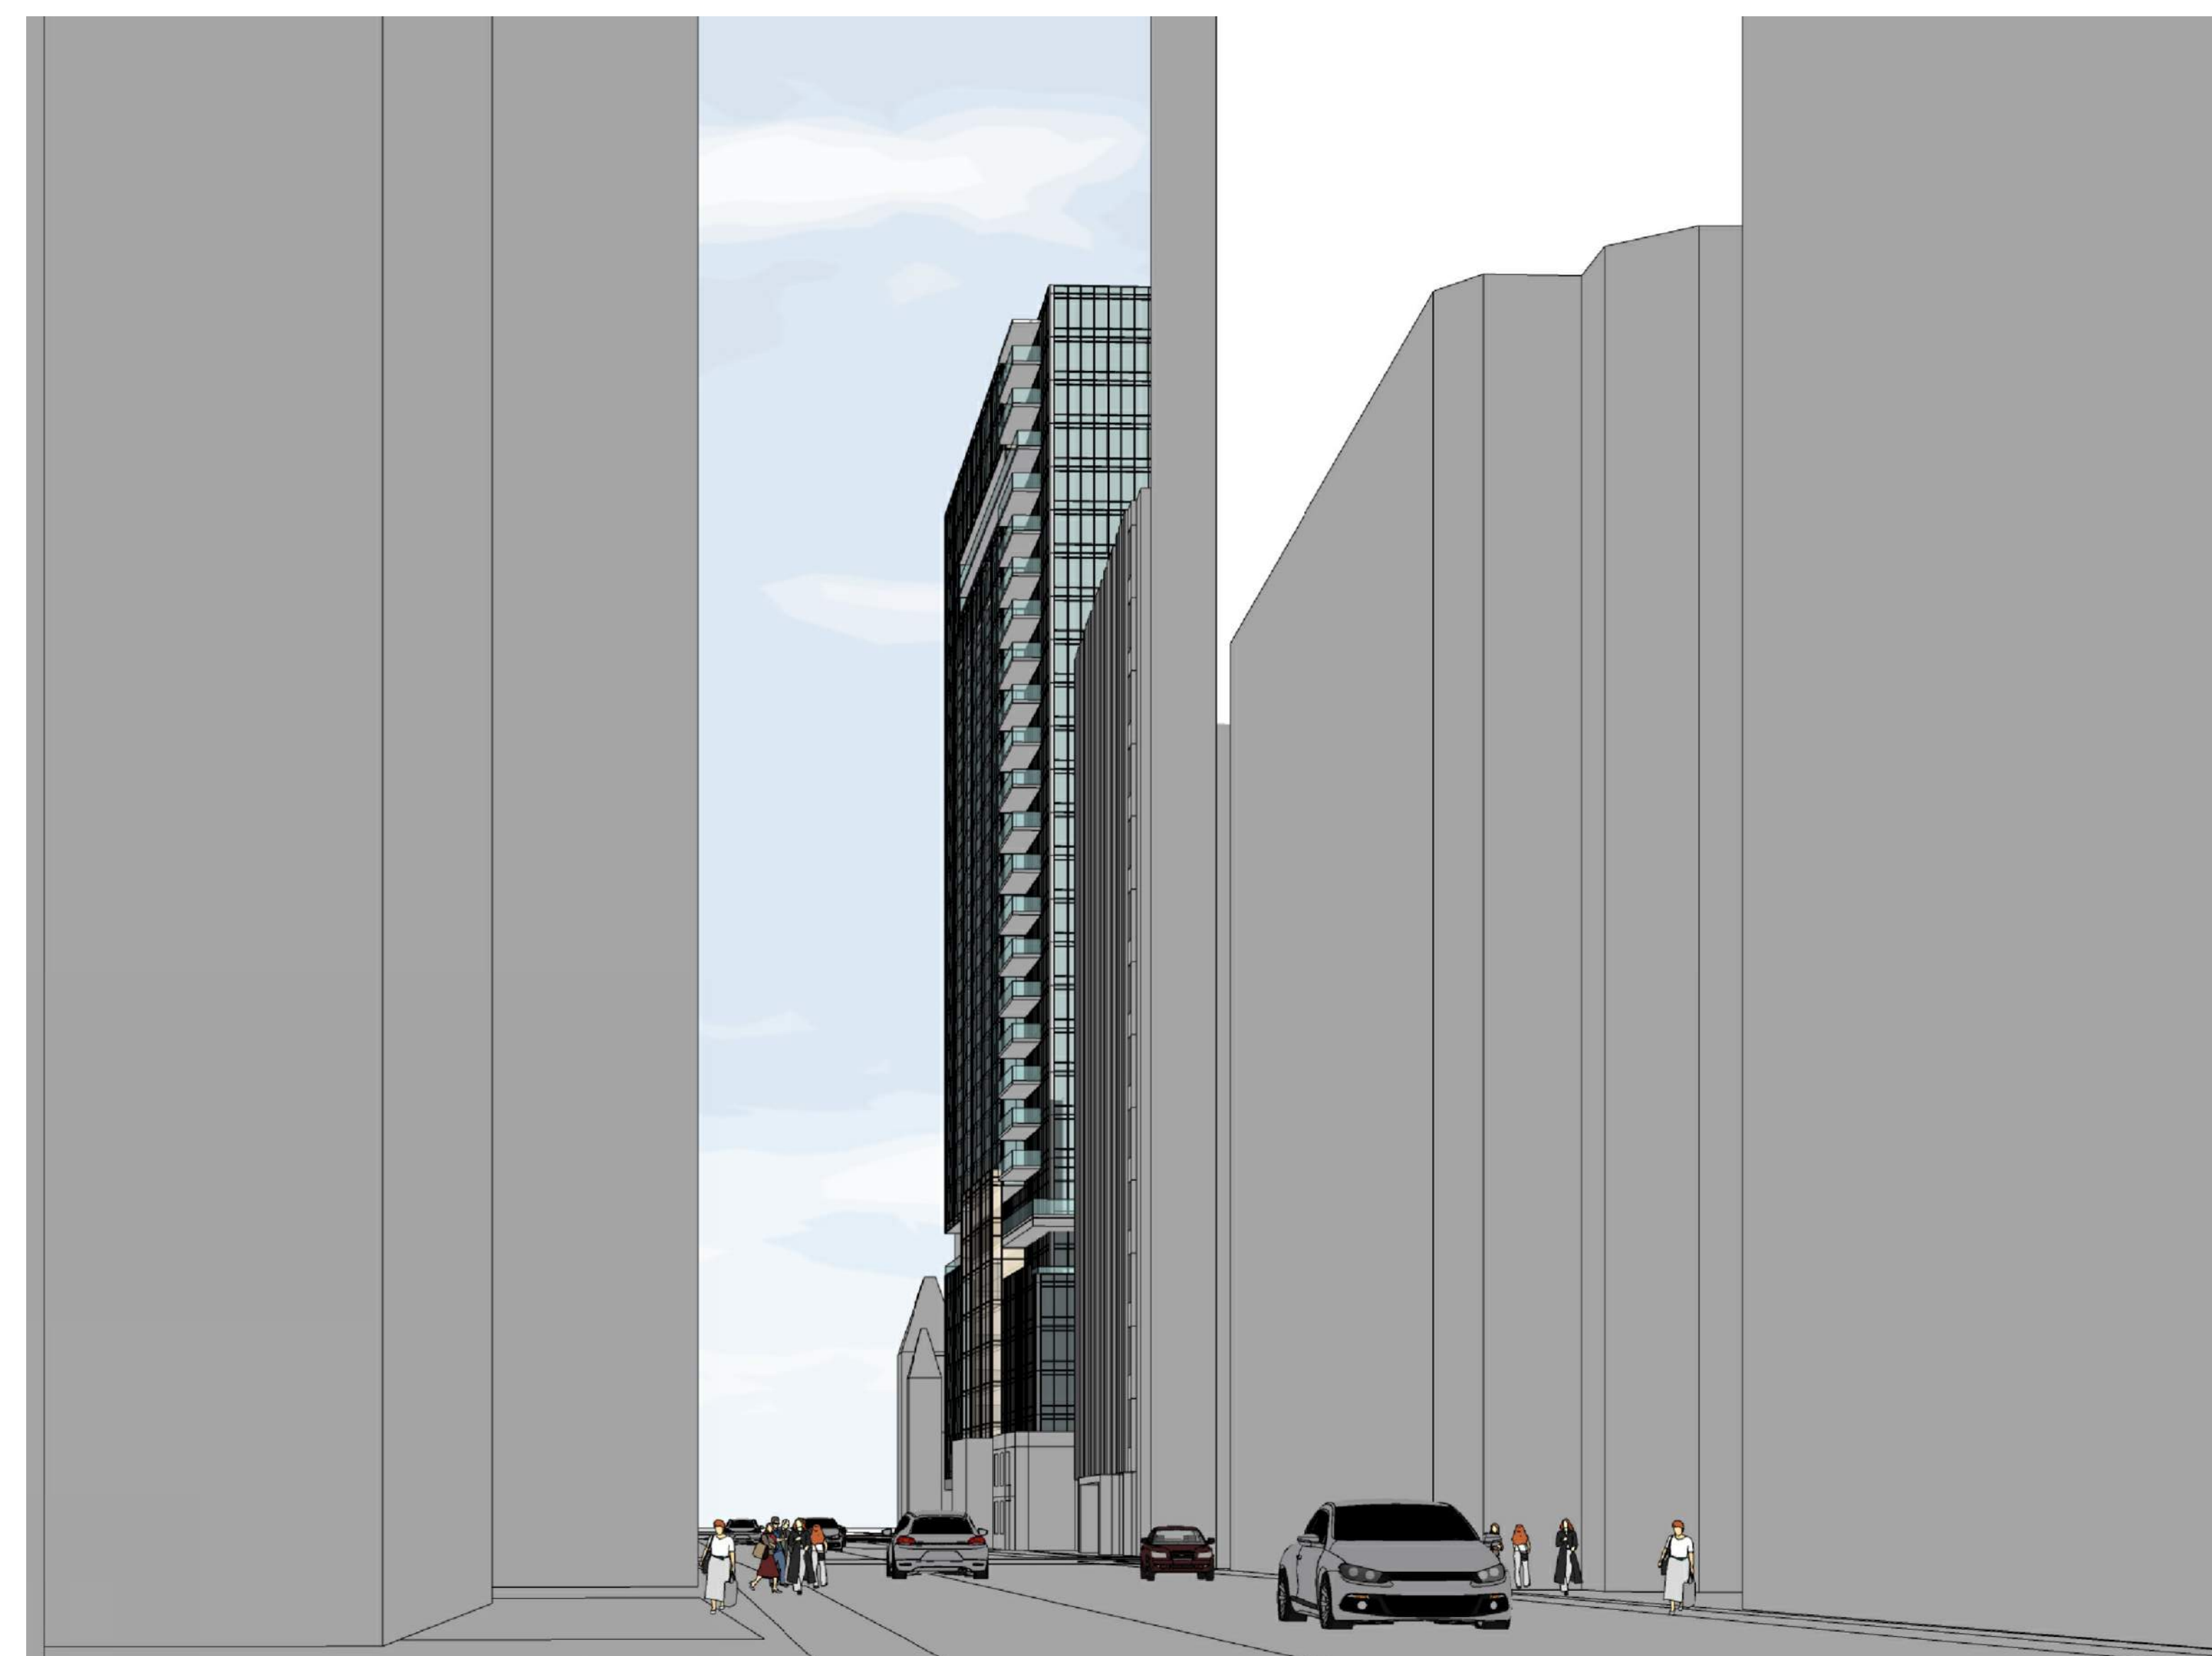

PEDESTRIAN VIEW LOOKING EAST

IT IS THE RESPONSIBILITY OF THE APPROPRIATE CONTRACTOR TO CHECK AND VERIFY ALL DIMENSIONS ON SITE AND TO REPORT ALL ERRORS AND/OR OMISSIONS TO THE ARCHITECT.
ALL CONTRACTORS MUST COMPLY WITH ALL PERTINENT CODES AND BY-LAWS.
THIS DRAWING MAY NOT BE USED FOR CONSTRUCTION UNTIL SIGNED BY THE ARCHITECT.
DO NOT SCALE DRAWINGS.
COPYRIGHT RESERVED.


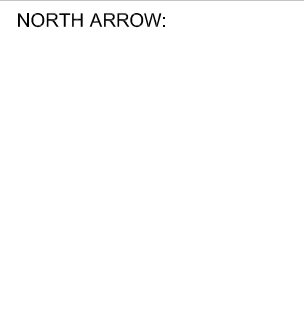
NOTATION SYMBOLS:

- ① INDICATES DRAWING NOTES, LISTED ON EACH SHEET.
- ② INDICATES ASSEMBLY TYPE; REFER TO TYPICAL ASSEMBLIES SCHEDULE.
- ③ INDICATES WINDOW TYPE; REFER TO WINDOW ELEVATIONS AND DETAILS ON A900 SERIES.
- ④ INDICATES DOOR TYPE; REFER TO DOOR SCHEDULE AND DETAILS ON A900 SERIES.

○ — DETAIL NUMBER
○ — TITLE SIZE
○ — DETAIL REFERENCE PAGE
○ — DETAIL CROSS REFERENCE PAGE

5		
4		
3		
2	ISSUED FOR SITE PLAN CONTROL APP.	Aug. 30, 22
1	ISSUED FOR PRE-CONSULTATION MEETING	June 03, 22
No.	DESCRIPTION	DATE

REVISIONS:

ARCHITECT SEAL:  NORTH ARROW: 

CLIENT: **JADCO GROUP**

345 Boulevard Samson, Laval, QC H7X 2Z7

ARCHITECT:

RODERICK LAHEY
ARCHITECT INC
56 Beech Street, Ottawa, Ontario K1S 3J6
t.613.724.9932 f.613.724.1209 www.rodericklahey.ca

PROJECT TITLE:

150 LAURIER AVENUE WEST

OTTAWA ONTARIO

SHEET TITLE:

PERSPECTIVE VIEWS

DRAWN: RLA	CHECKED: T.Z.
SCALE:	SHEET No. A-07
PROJECT No. 1827	



STREET VIEW LOOKING WEST DOWN LAURIER AVENUE



PEDESTRIAN VIEW LOOKING SOUTH-EAST ACROSS STREET



UPWARDS VIEW LOOKING SKYWARD AT ENTRANCE

IT IS THE RESPONSIBILITY OF THE APPROPRIATE CONTRACTOR TO CHECK AND VERIFY ALL DIMENSIONS ON SITE AND TO REPORT ALL ERRORS AND/OR OMISSIONS TO THE ARCHITECT.
ALL CONTRACTORS MUST COMPLY WITH ALL PERTINENT CODES AND BY-LAWS.
THIS DRAWING MAY NOT BE USED FOR CONSTRUCTION UNTIL SIGNED BY THE ARCHITECT.
DO NOT SCALE DRAWINGS.
COPYRIGHT RESERVED.

NOTATION SYMBOLS:

- ⓪ INDICATES DRAWING NOTES, LISTED ON EACH SHEET.
- Ⓛ INDICATES ASSEMBLY TYPE; REFER TO TYPICAL ASSEMBLIES SCHEDULE.
- Ⓜ INDICATES WINDOW TYPE; REFER TO WINDOW ELEVATIONS AND DETAILS ON A000 SERIES.
- Ⓢ INDICATES DOOR TYPE; REFER TO DOOR SCHEDULE AND DETAILS ON A000 SERIES.
- ①-⑩ DETAIL NUMBER
- ①① TITLE
- ①② SIZE
- ①③ DETAIL REFERENCE PAGE
- ①④ DETAIL CROSS REFERENCE PAGE

5		
4		
3		
2	ISSUED FOR SITE PLAN CONTROL APP.	Aug. 30, 22
1	ISSUED FOR PRE-CONSULTATION MEETING	June 03, 22
Nr.	DESCRIPTION	DATE

REVISIONS:

ARCHITECT SEAL:	NORTH ARROW:
SEAL DATE: STAMP DATE	

CLIENT:

JADCO GROUP

345 Boulevard Samson, Laval, QC H7X 2Z7

ARCHITECT:

RODERICK LAHEY
ARCHITECT INC

56 Beech Street, Ottawa, Ontario K1S 3J6
t.613.724.9932 f.613.724.1209 www.rodericklahey.ca

PROJECT TITLE:

150 LAURIER AVENUE WEST

OTTAWA ONTARIO

SHEET TITLE:

PERSPECTIVE VIEWS

DRAWN:	CHECKED:
RLA	T.Z.
SCALE:	SHEET No.
PROJECT No.	A-08
1827	