

KEY PLAN

PROJECT

**ALL CONTRACTORS TO VERIFY ALL DIMENSIONS ON SITE
AND TO REPORT ALL ERRORS AND/OR OMISSIONS TO
THE ARCHITECT.**

**ALL CONTRACTORS MUST COMPLY WITH ALL CODES
AND BYLAWS AND OTHER AUTHORITIES HAVING
JURISDICTION OVER THE WORK.**

DO NOT SCALE DRAWINGS.

**THIS DRAWING MAY NOT BE USED FOR CONSTRUCTION
UNTIL SIGNED BY THE ARCHITECT.**

COPYRIGHT RESERVED.

[illegible]

WOODMAN ARCHITECT
ASSOCIATES LTD.


4 BEECHWOOD, SUITE 201 OTTAWA, ONTARIO, CANADA K1L 8L9
TEL: 613 228 9850 • FAX 613 228 9848 • mailbox@woodmanarchitect.com

PROJECT:

637 CUMMINGS AVE.
OTTAWA

DATE	27/01/2024
SCALE	1 : 50
DRAWN BY	K.A
REVIEWED BY	R.W


PROJECT NO. 2111
DRAWING NO. A-103

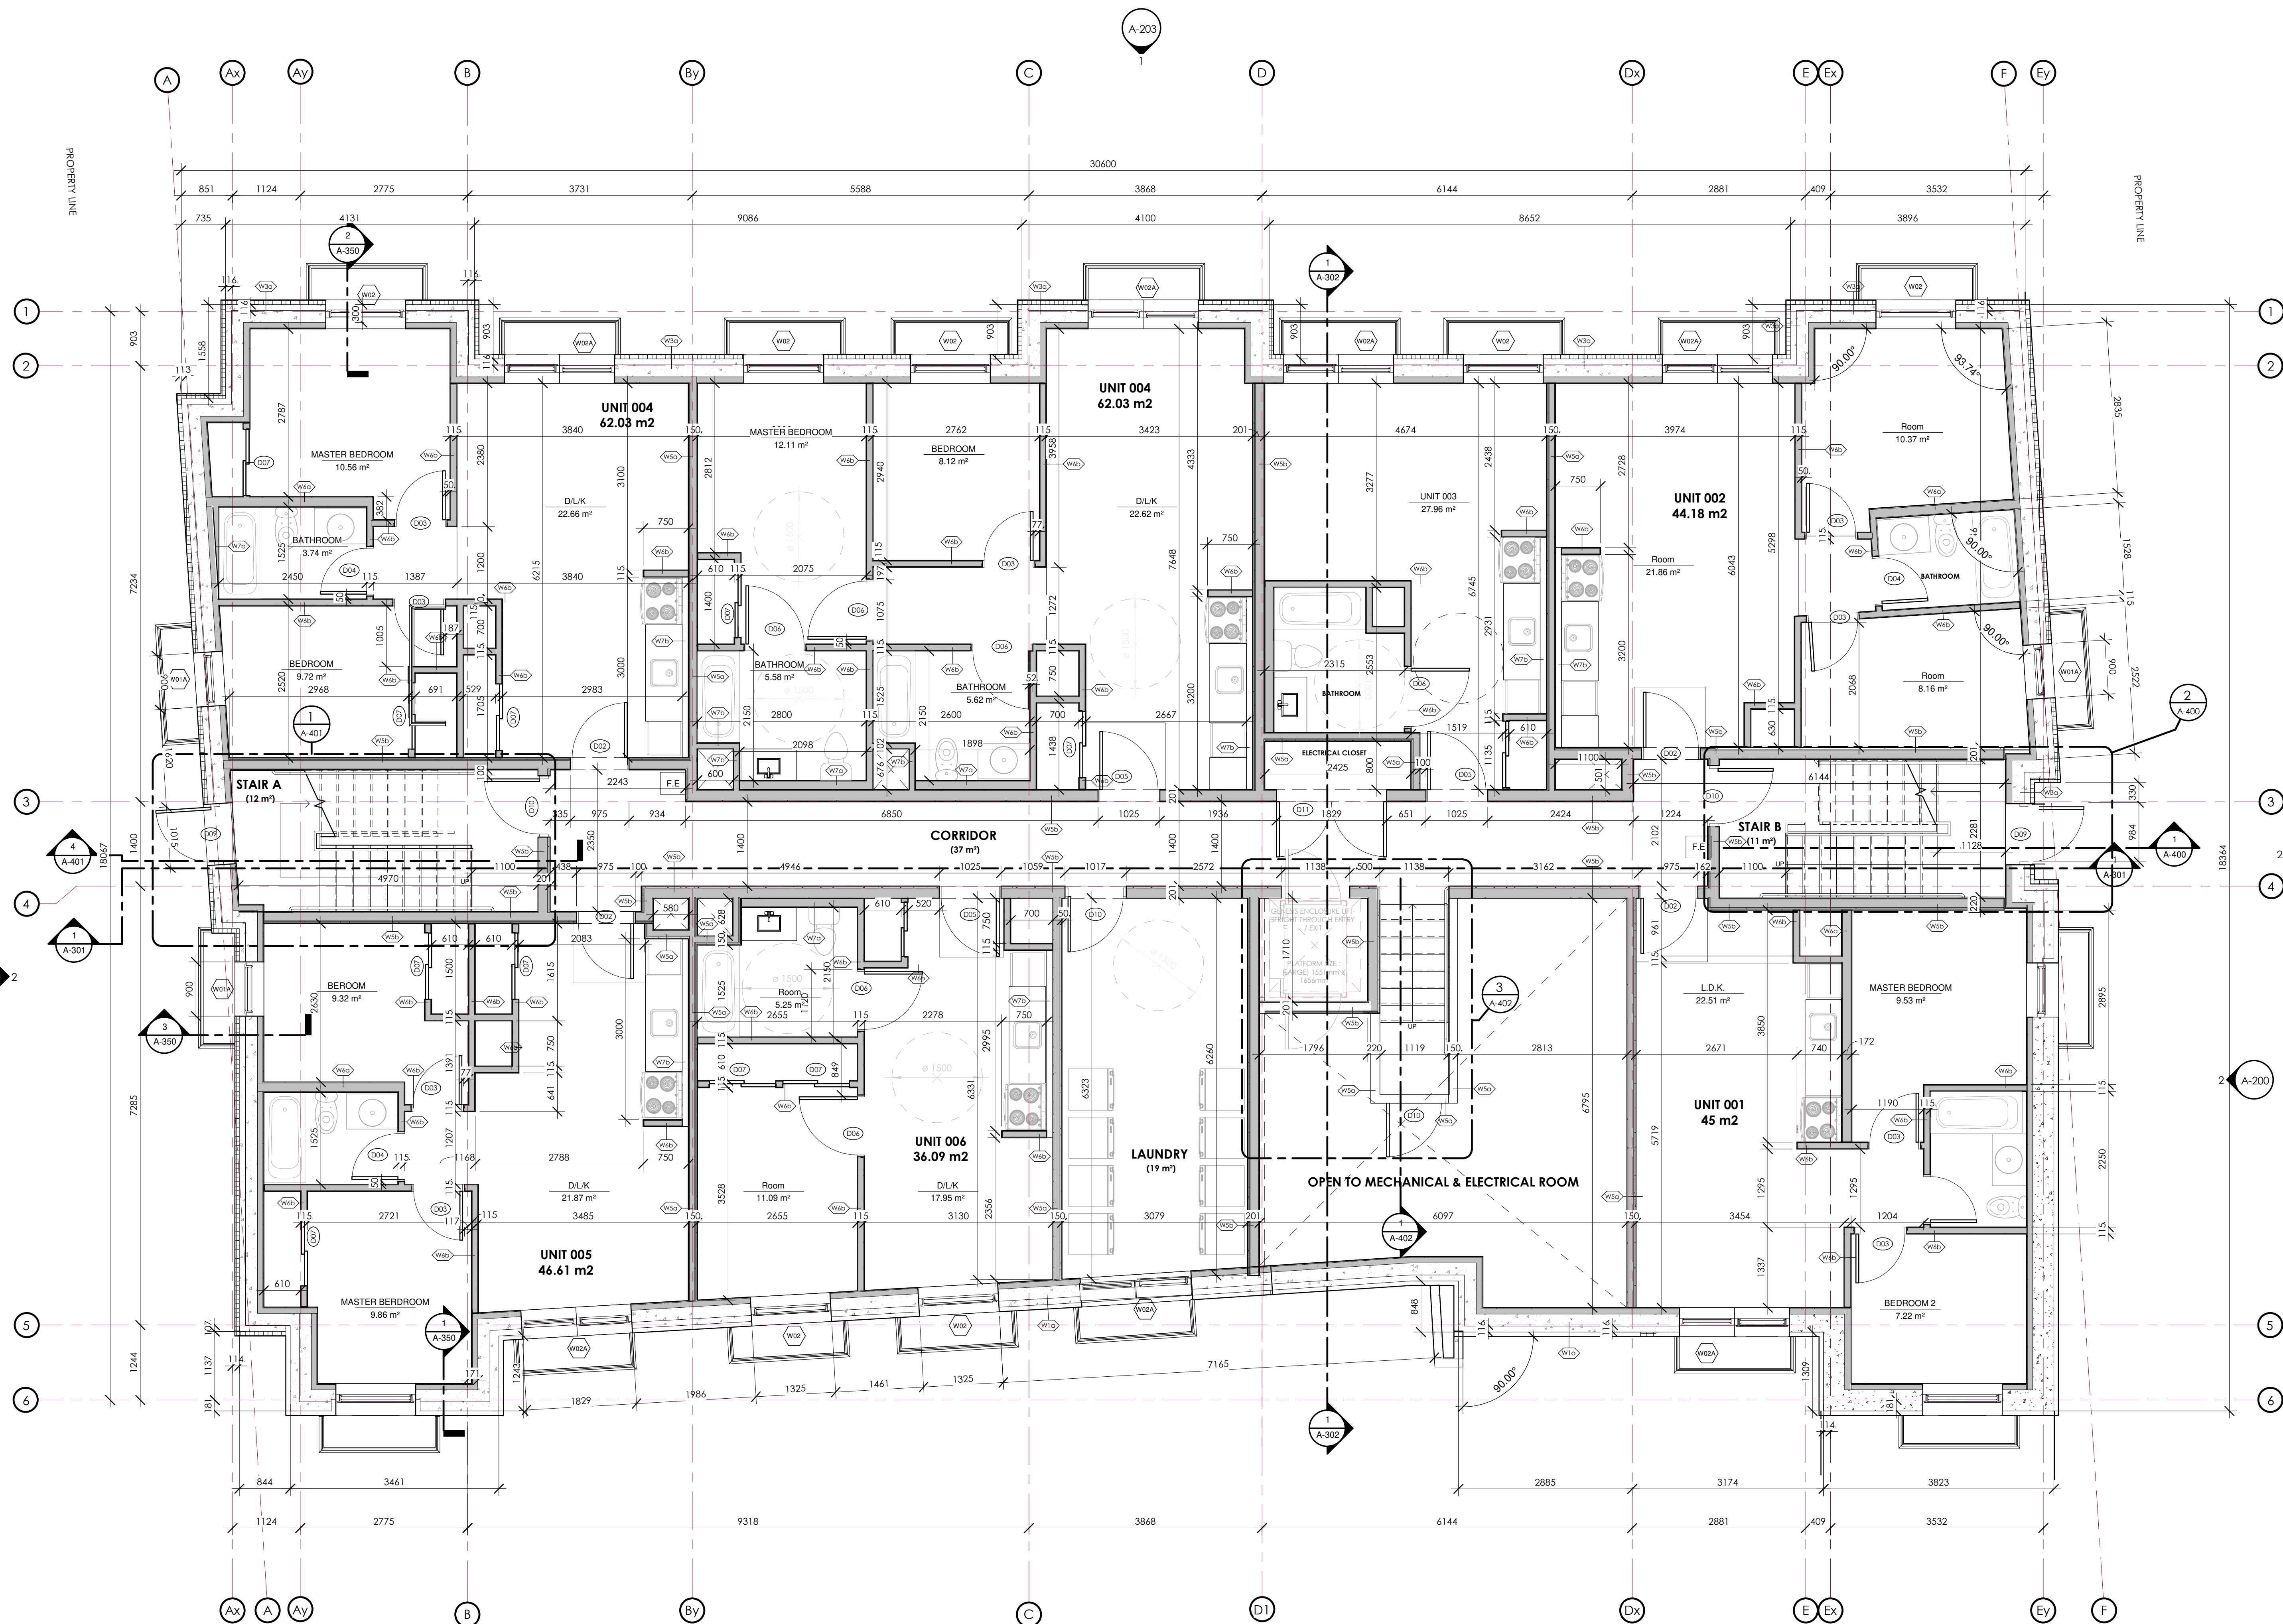

1 BASEMENT FLOOR PLAN
A-103 1:50

JAWAN PROPERTIES INC.
200 SKIPPER DRIVE, MANOTICK
ON. K4M 0M5

DATE	27/01/2024	PROJECT NO. 2111
SCALE	1 : 50	DRAWING NO.
DRAWN BY	K.A	A-104
REVIEWED BY	R.W	

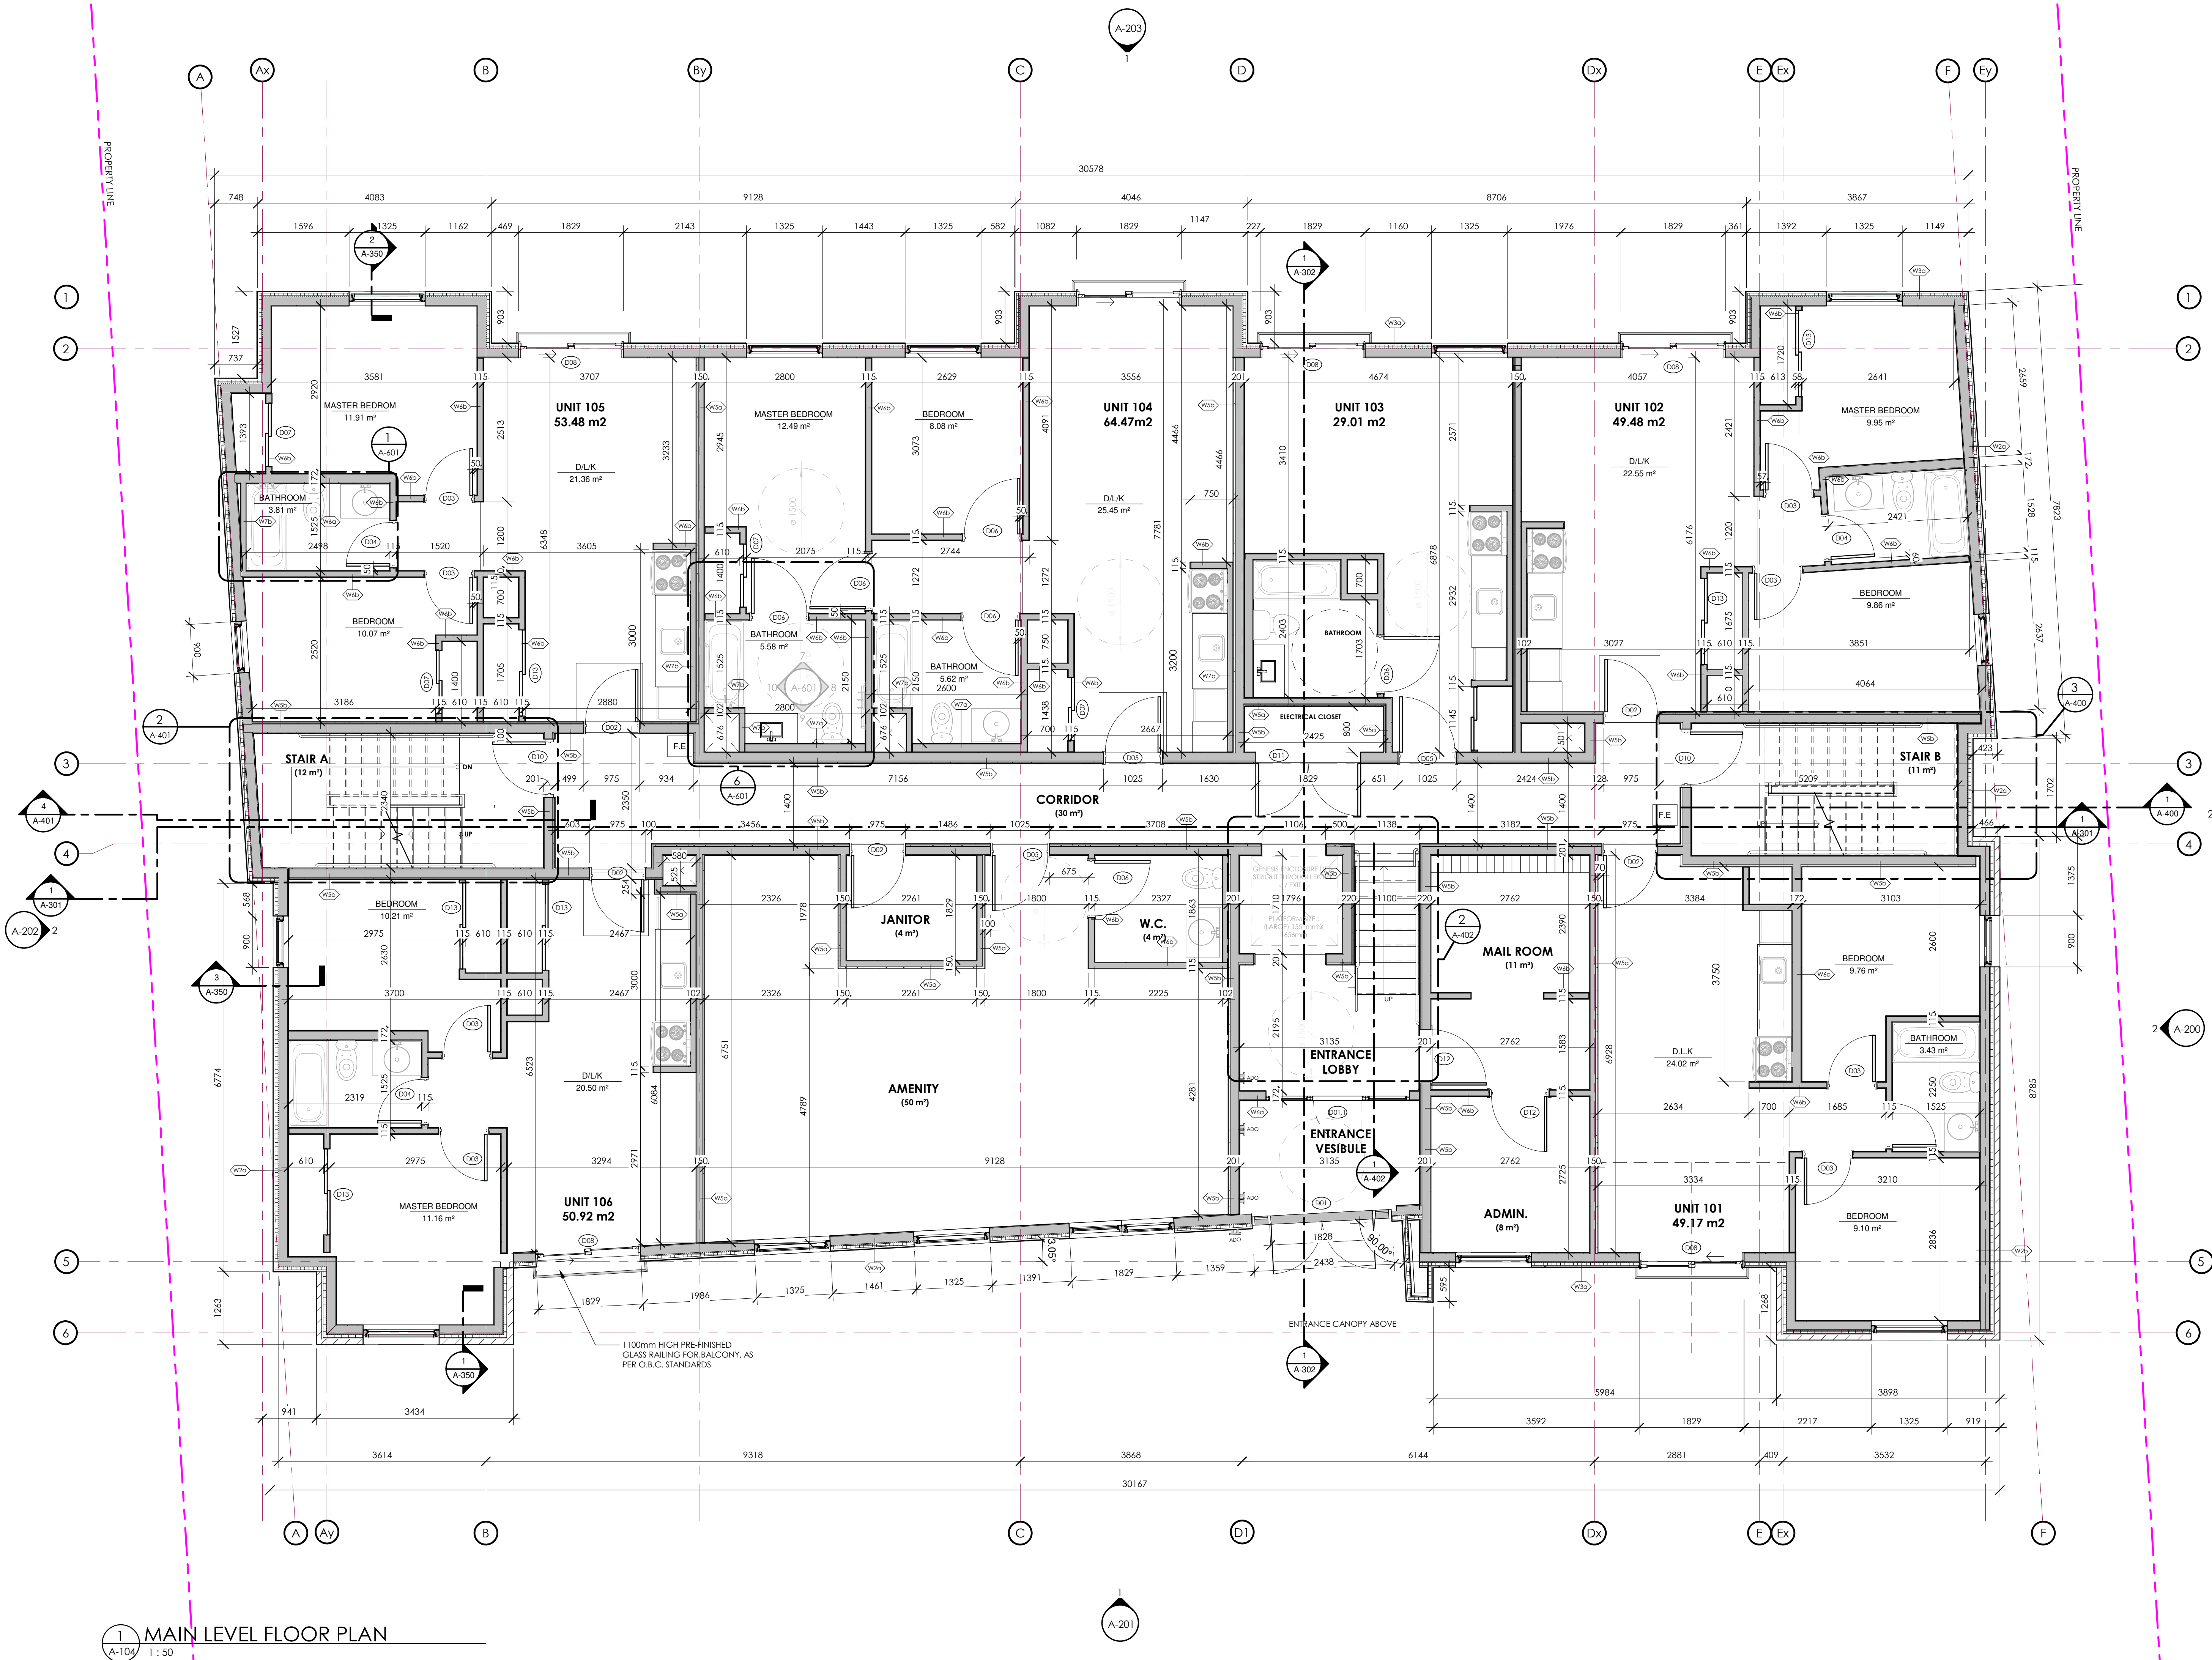

1 MAIN LEVEL FLOOR PLAN
A-104 1:50

[illegible]

WOODMAN ARCHITECT
ASSOCIATES LTD.


4 BEECHWOOD, SUITE 201 OTTAWA, ONTARIO, CANADA K1L 8L9
TEL: 613 228 9850 • FAX 613 228 9848 • mailbox@woodmanarchitect.com

PROJECT:

637 CUMMINGS AVE.
OTTAWA

DATE	27/01/2024
SCALE	1 : 50
DRAWN BY	K.A
REVIEWED BY	R.W

PROJECT NO. 2111
DRAWING NO. A-105

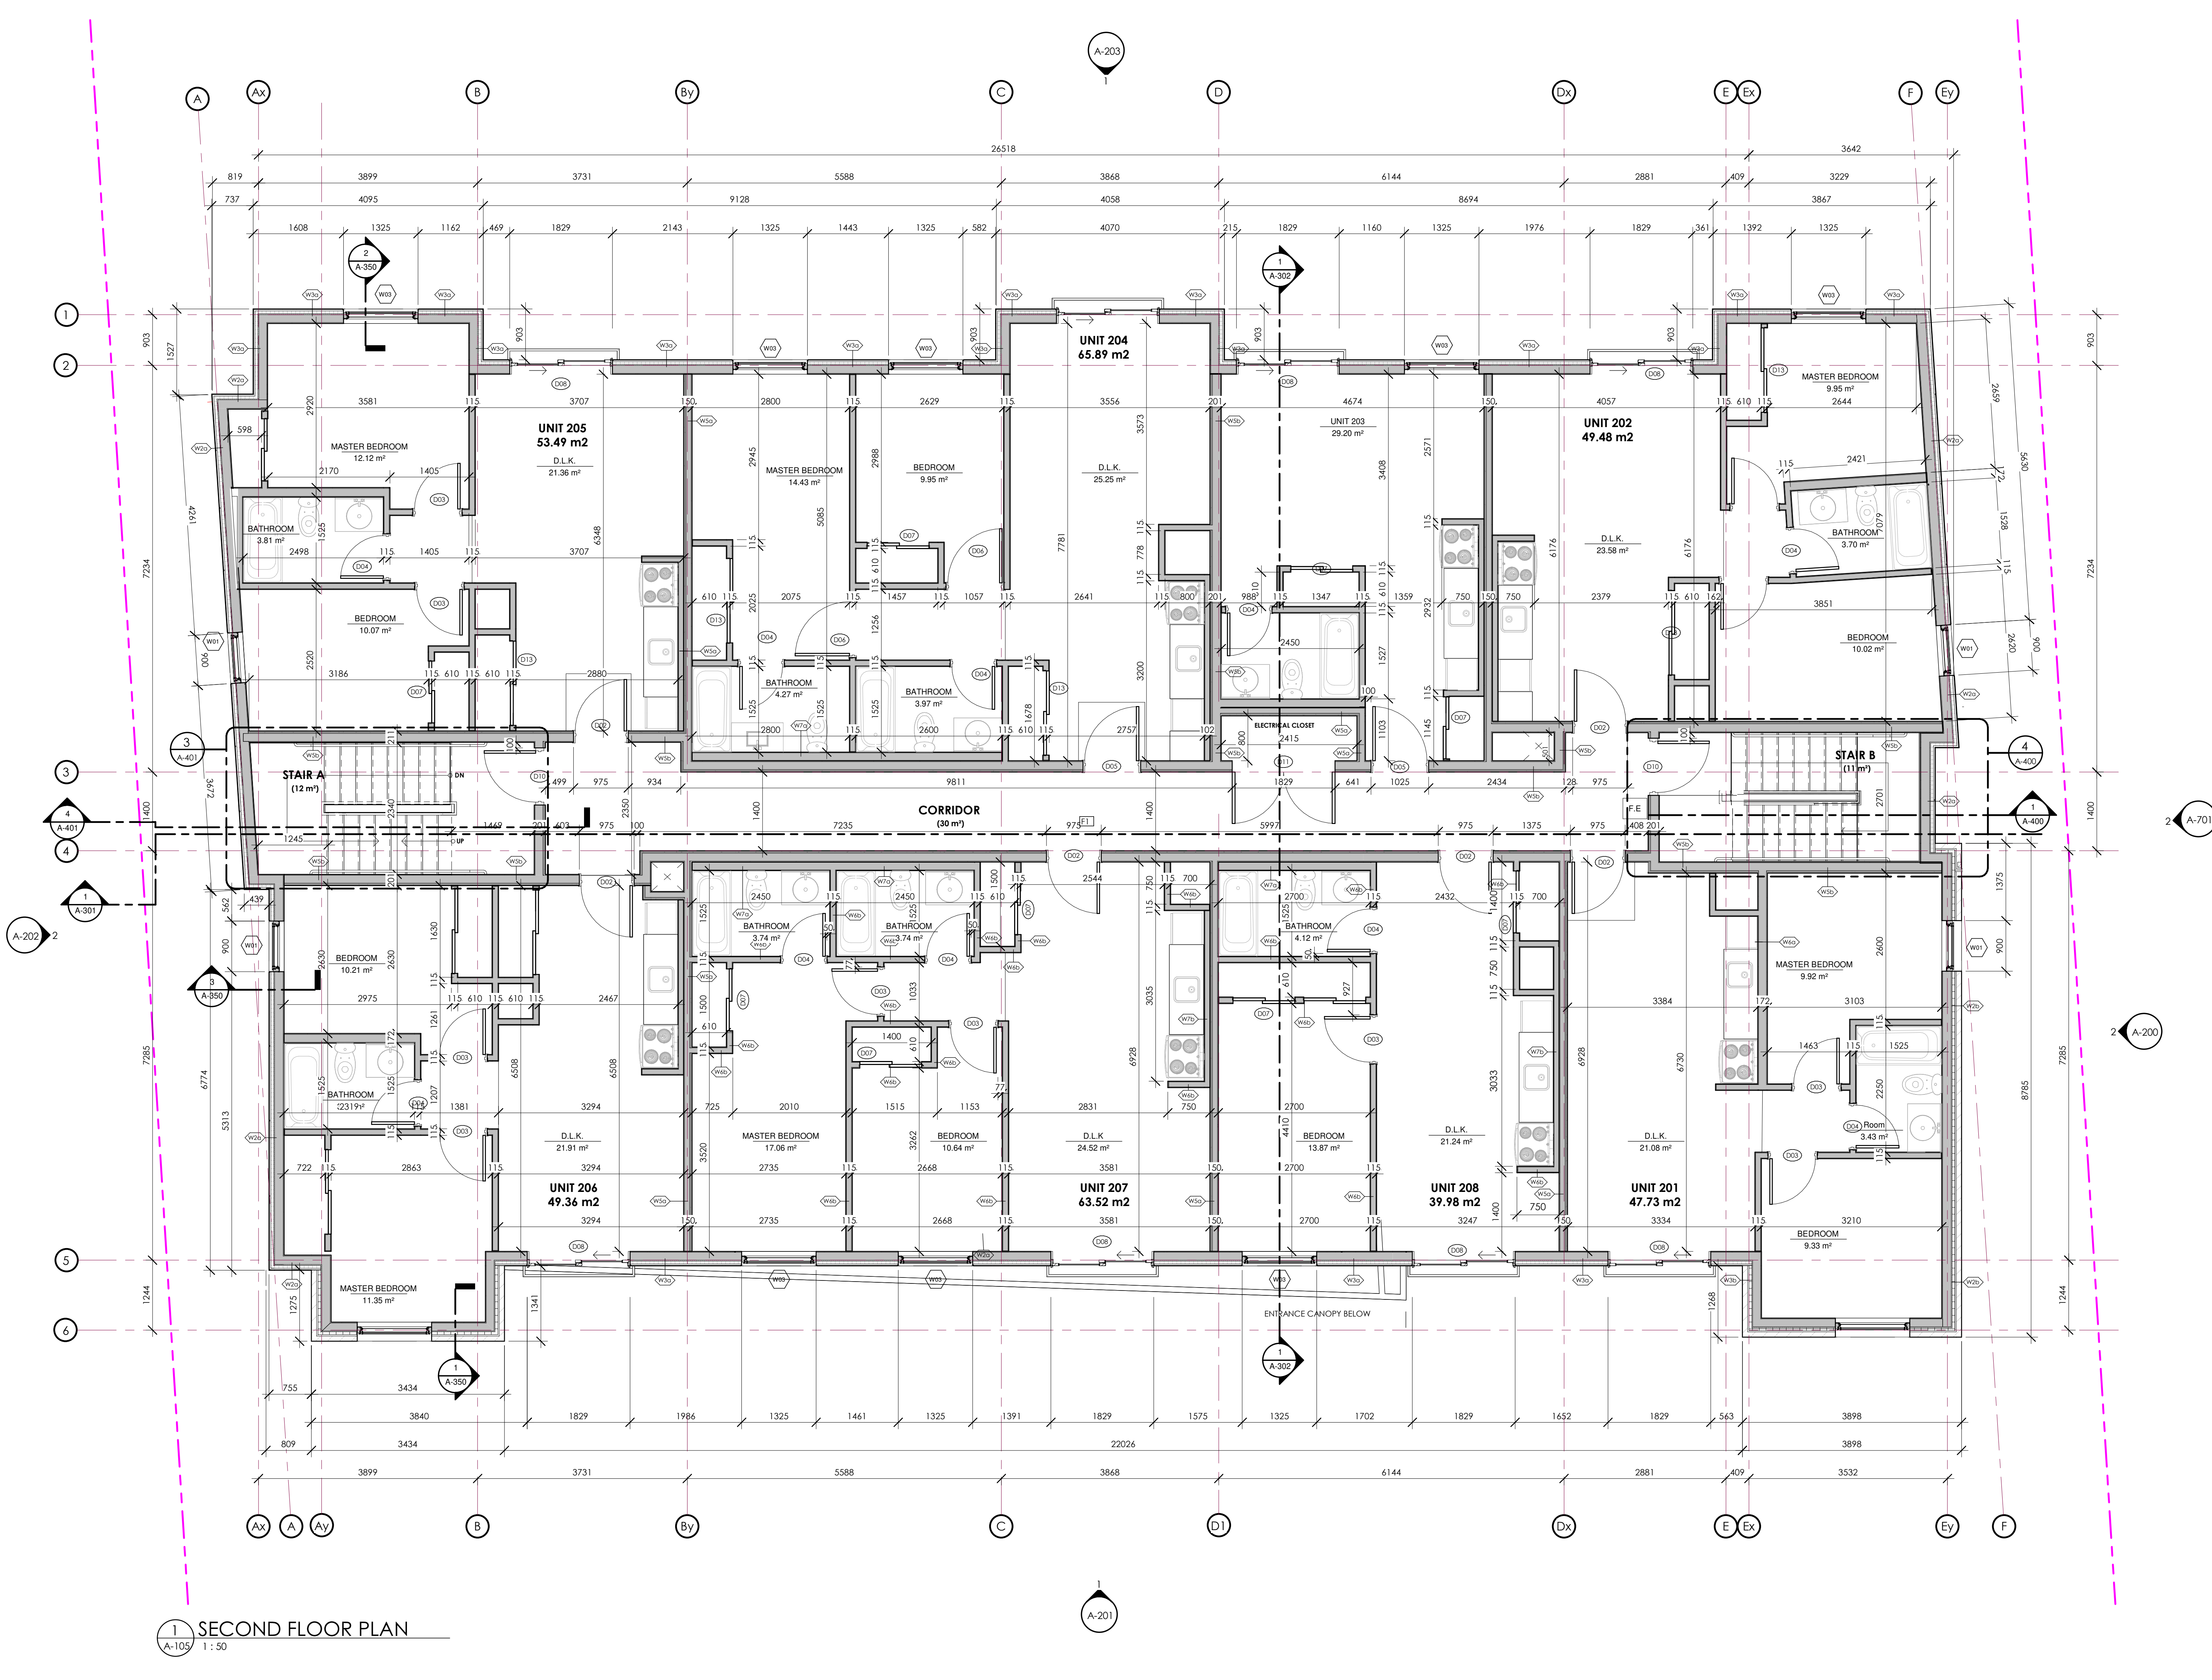

[illegible]

WOODMAN ARCHITECT
ASSOCIATES LTD.

4 BEECHWOOD, SUITE 201 OTTAWA, ONTARIO, CANADA K1L 8L9
TEL: 613 228 9850 • FAX 613 228 9848 • mailbox@woodmanarchitect.com

CONSULTANTS:

STRUCTURAL - D+M STRUCTURAL ENGINEERING
MECHANICAL - JAIN CONSULTANTS
CIVIL - MCINTOSH PERRY
ELECTRICAL - JAIN CONSULTANTS
LANDSCAPING -


PROJECT:

637 CUMMINGS AVE.
OTTAWA

DRAWING:

THIRD FLOOR PLAN

DATE	27/01/2024	PROJECT NO.	2111
SCALE	1 : 50	DRAWING NO.	A-106
DRAWN BY	K.A		
REVIEWED BY	R.W		

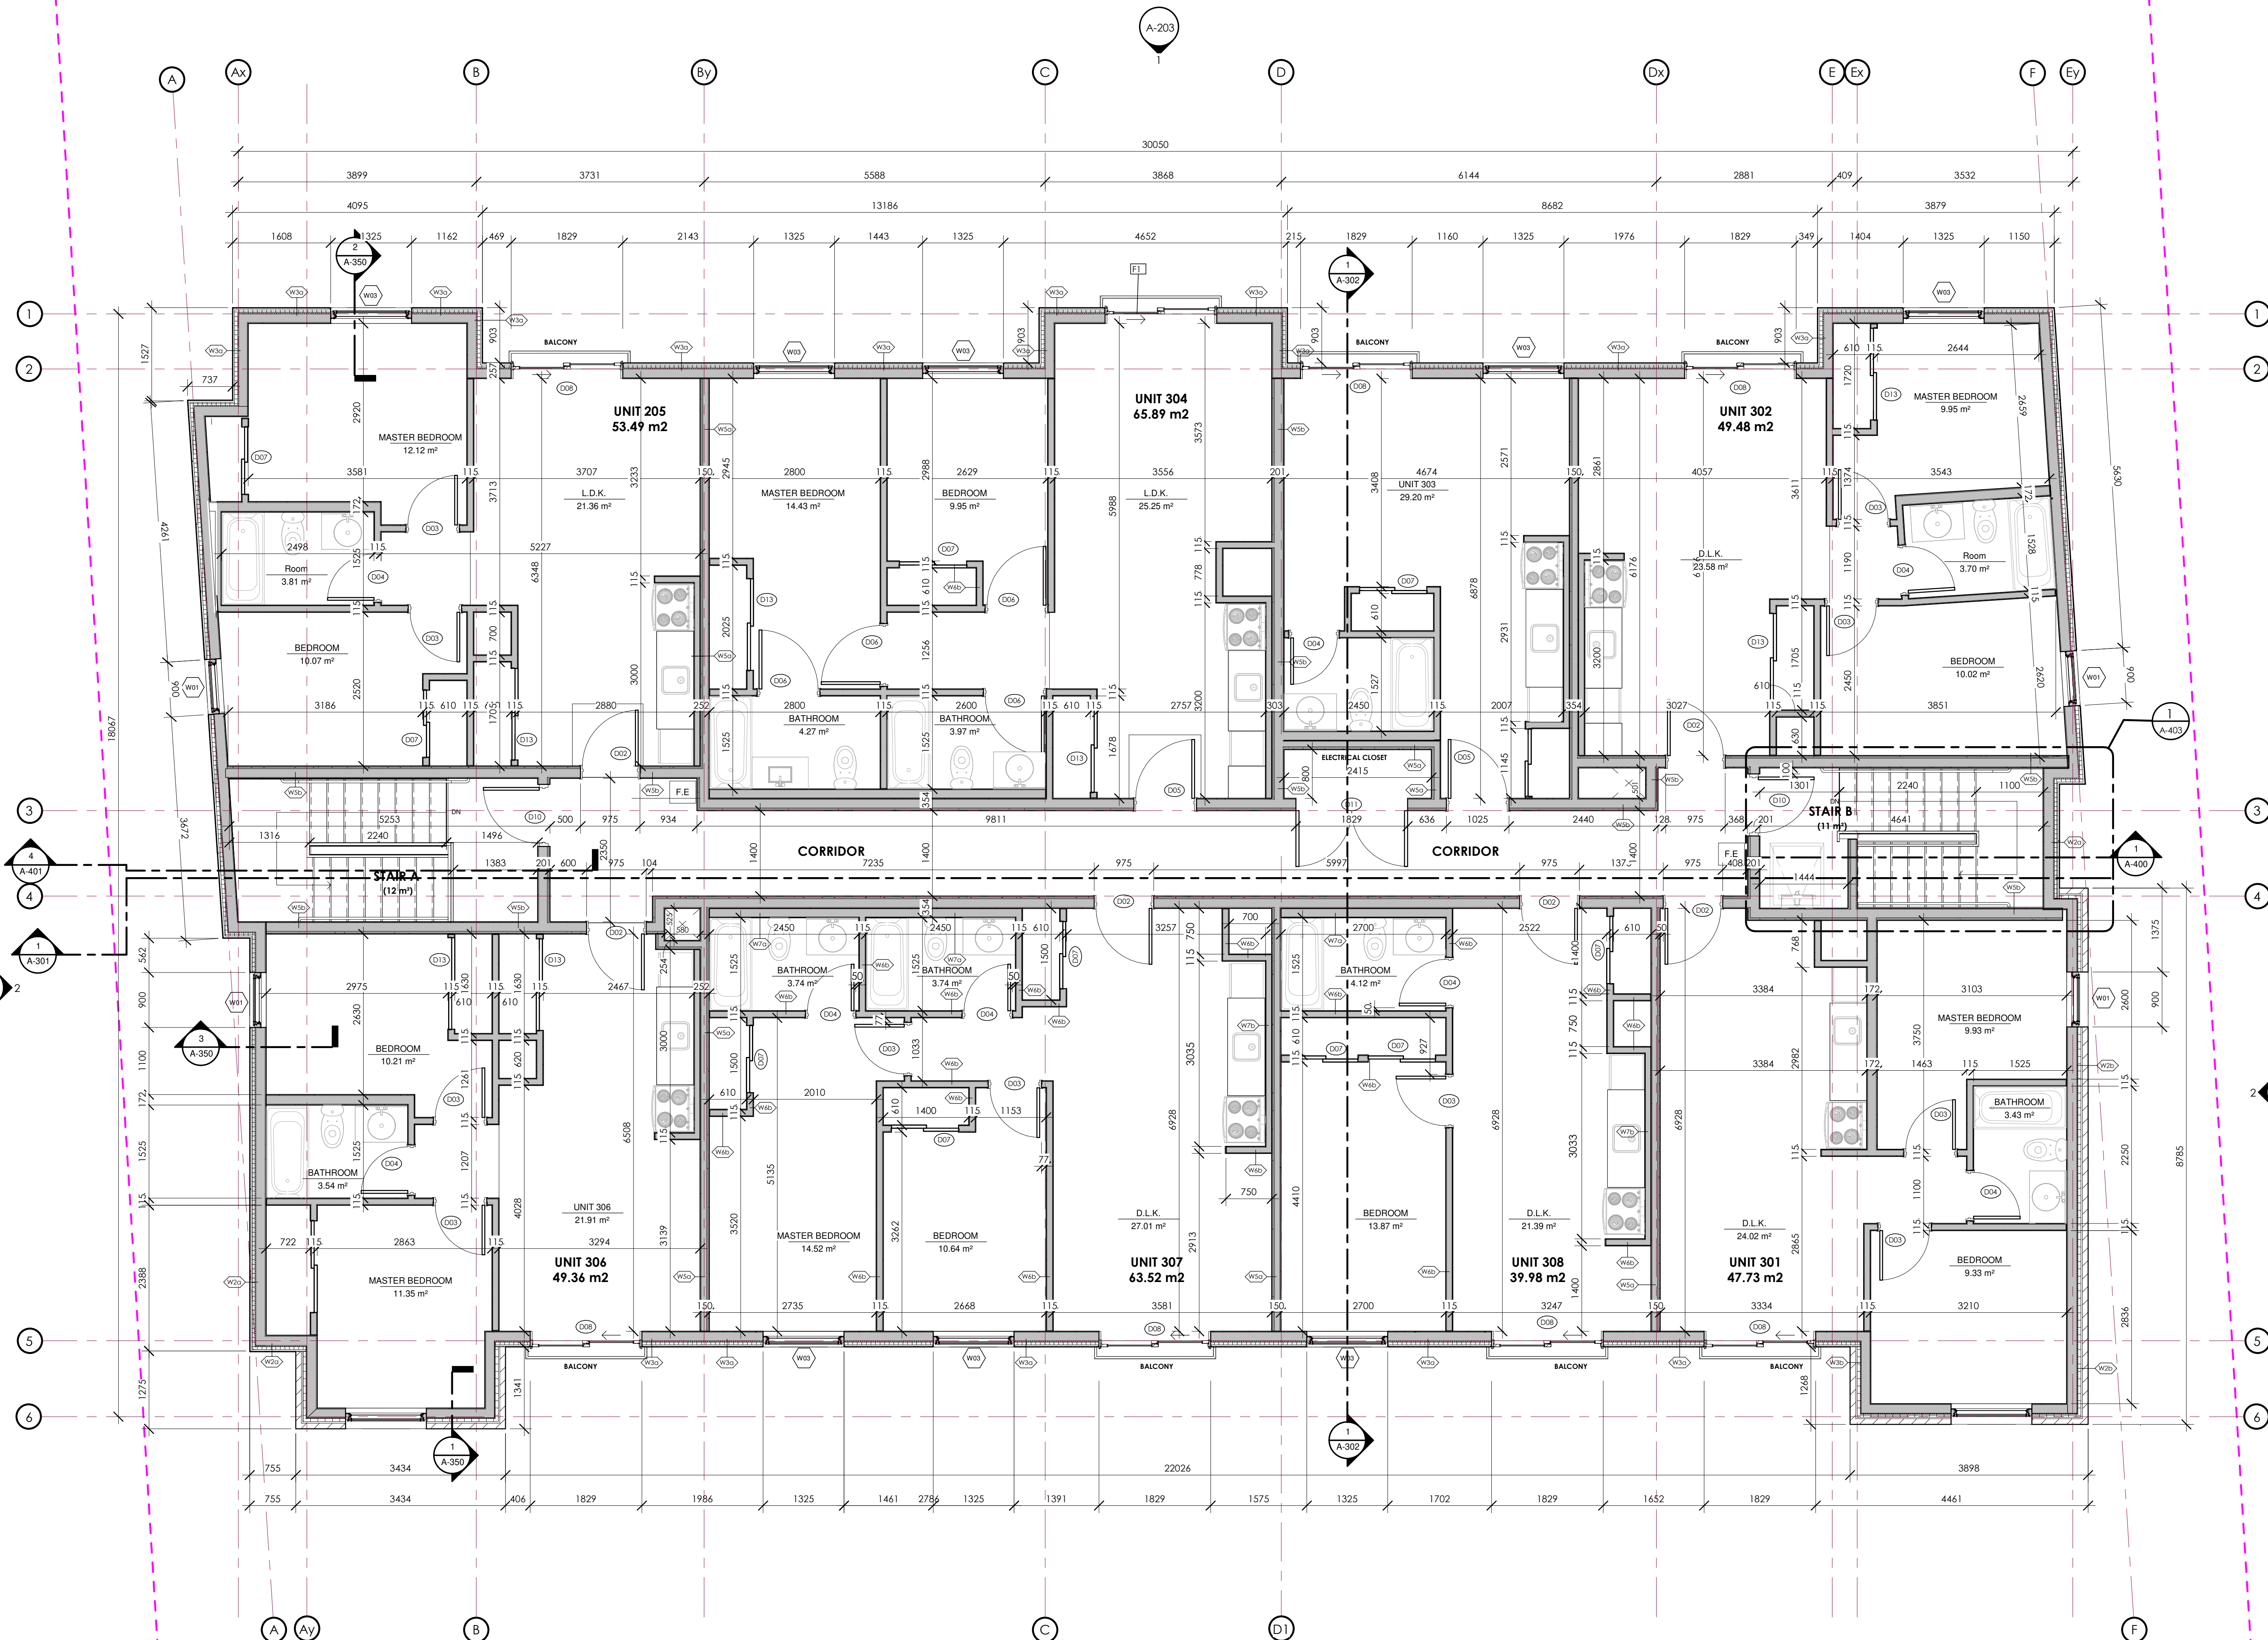

1 THIRD FLOOR PLAN
A-106 1 : 50

