




1649 MONTREAL ROAD
OTTAWA, ONTARIO, OTTAWA, ONTARIO
RLA PROJECT #: 2037

ISSUED FOR SPC
31/08/2022



IT IS THE RESPONSIBILITY OF THE APPROPRIATE CONTRACTOR TO CHECK AND VERIFY ALL DIMENSIONS ON SITE AND TO REPORT ALL ERRORS AND/OR OMISSIONS TO THE ARCHITECT.
 ALL CONTRACTORS MUST COMPLY WITH ALL PERTINENT CODES AND BY-LAWS.
 THIS DRAWING MAY NOT BE USED FOR CONSTRUCTION UNTIL SIGNED BY THE ARCHITECT.
 DO NOT SCALE DRAWINGS.
 COPYRIGHT RESERVED.

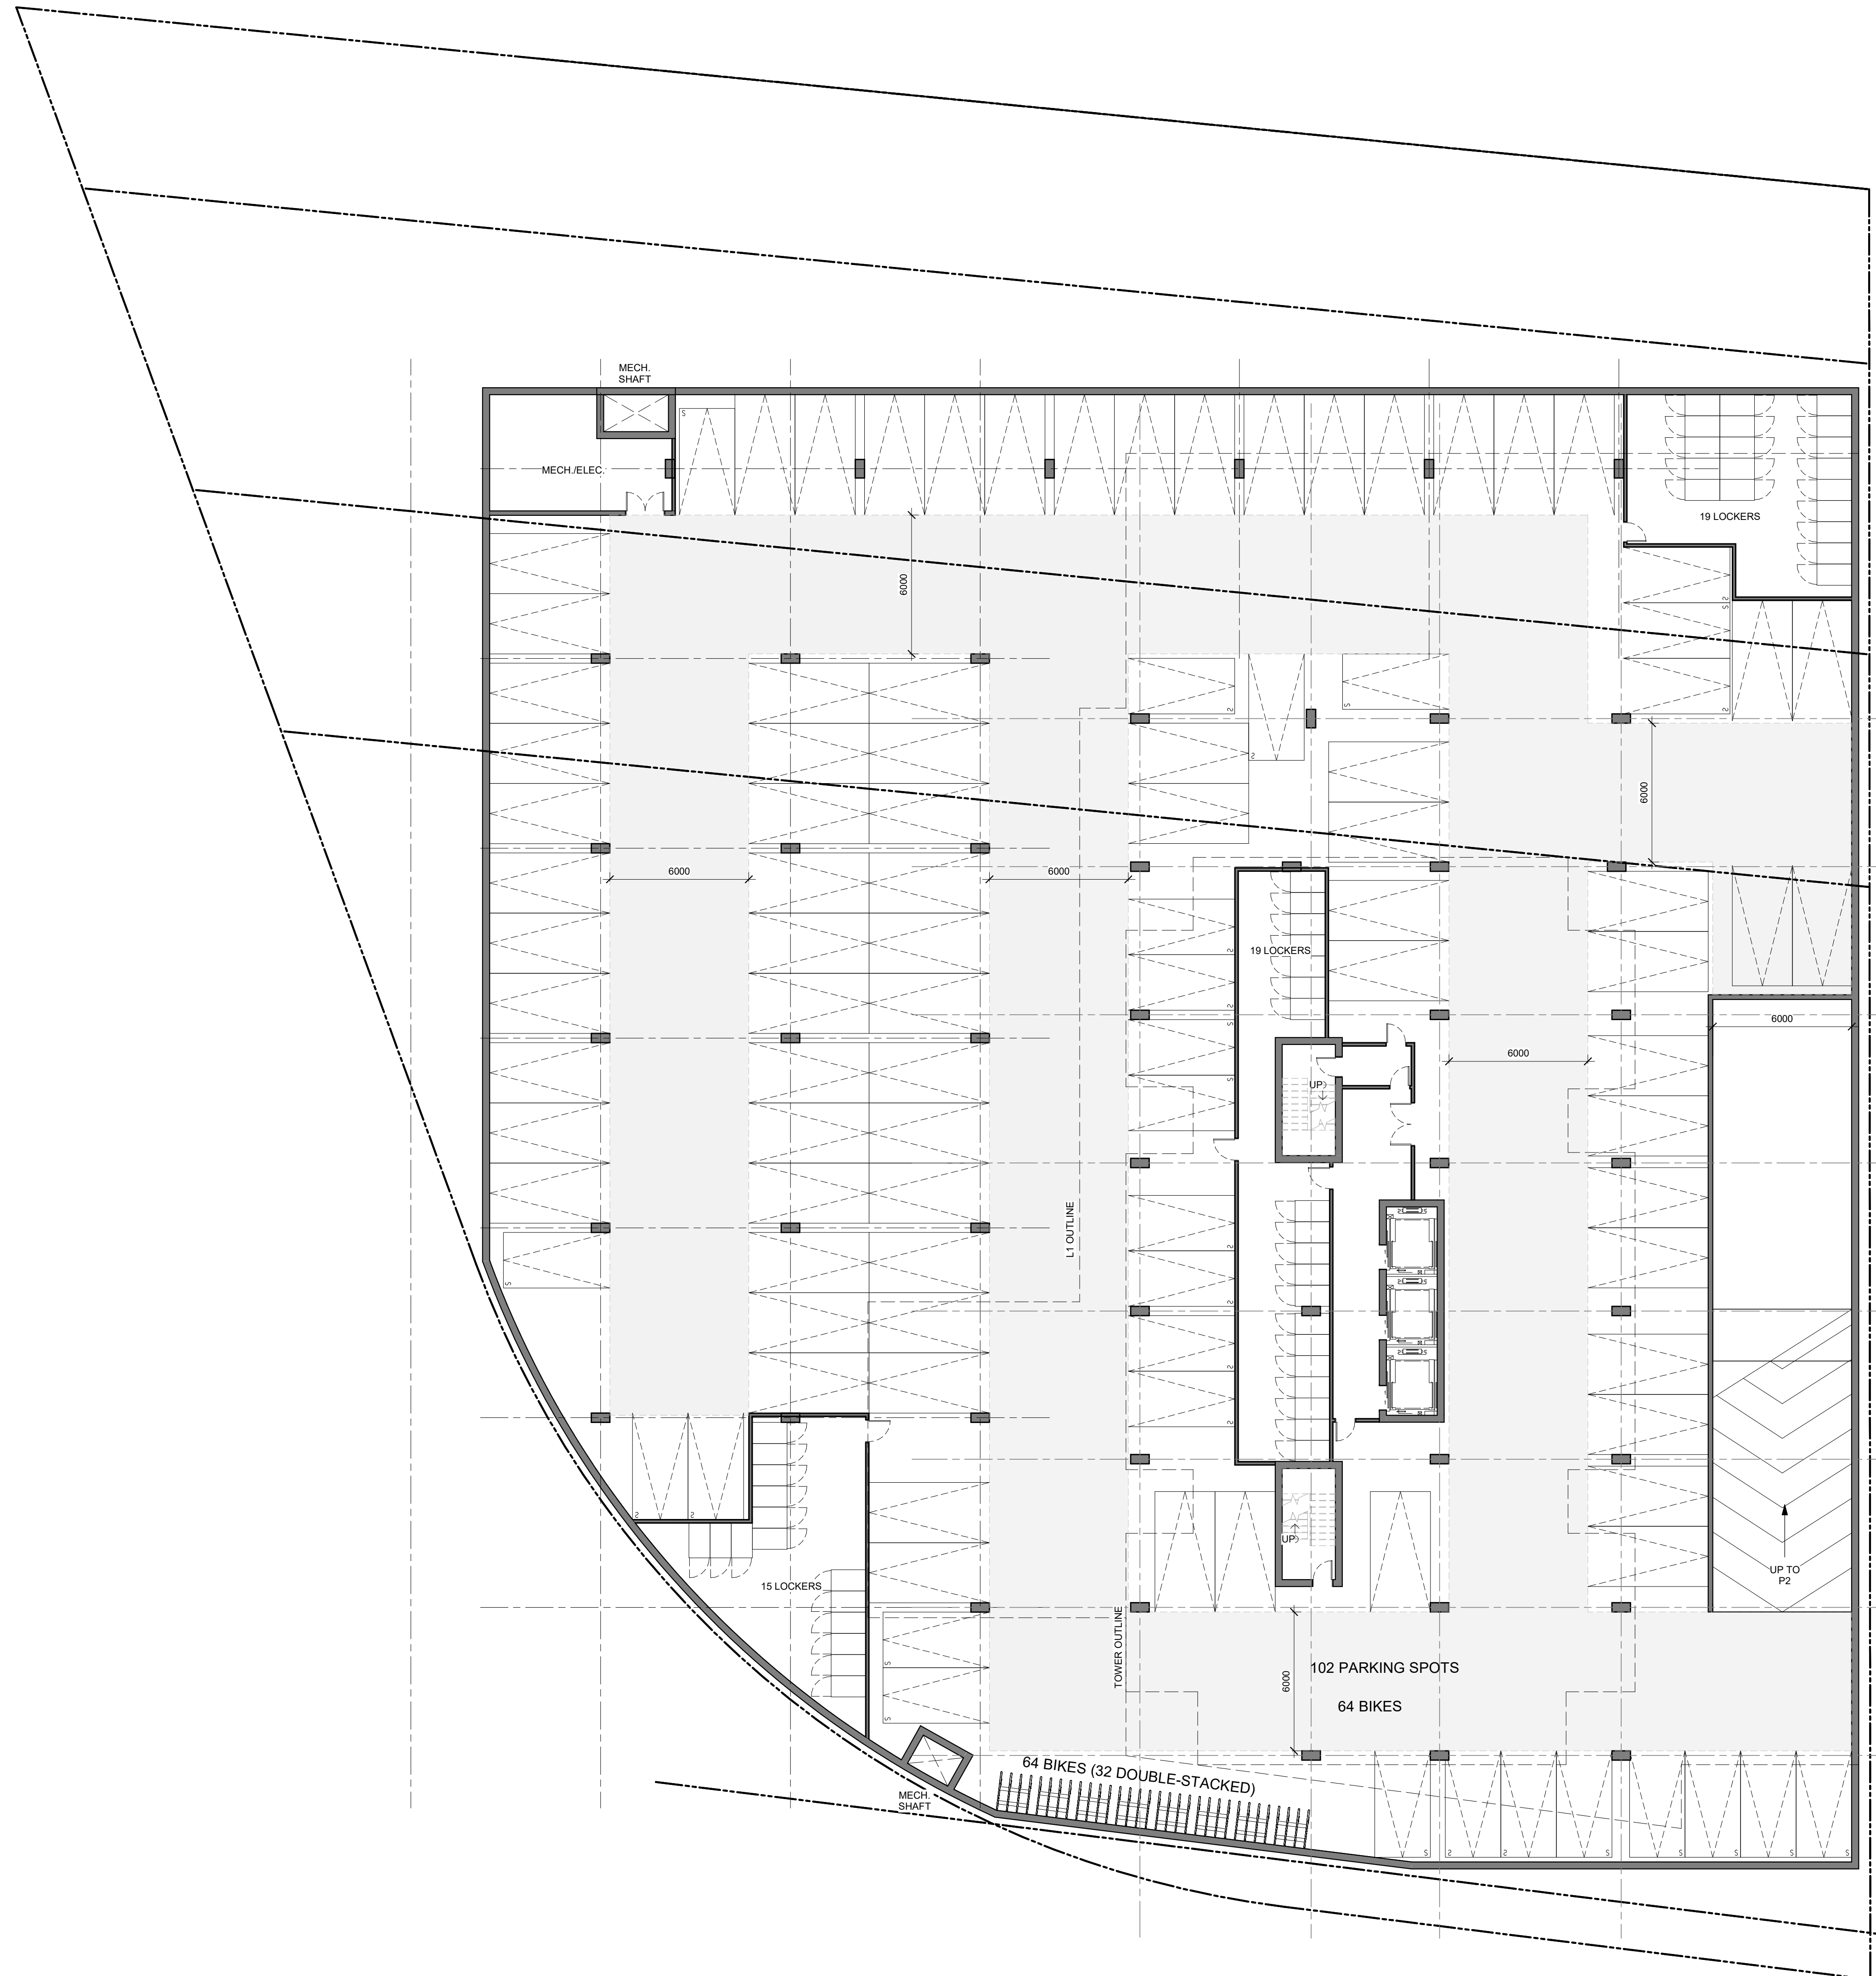

1
A-101 P3 FLOOR PLAN
1 : 150

1	ISSUED FOR SPC	31/09/2022
No.	DESCRIPTION	DDMMYY

REVISIONS:

ARCHITECT SEAL:	NORTH ARROW:

CLIENT:

ARCHITECT:

56 Beech Street, Ottawa, Ontario K1S 3J6
 t.613.724.9932 f.613.724.1209 www.rodericklahey.ca

PROJECT TITLE:
1649 MONTREAL ROAD


OTTAWA, ONTARIO

SHEET TITLE:
P3 PARKING PLAN

DRAWN: RIB	CHECKED: RV
SCALE: 1 : 150	SHEET No.:
PROJECT No: 2037	A-101

PAPER SIZE: ISO Full Sheet B1 (707.00 x 1000.00mm) PLOT SCALE: 1:1 PLOT DATE: 2022-08-29 1:51:52 PM


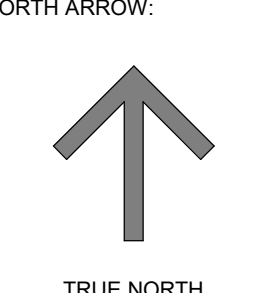
IT IS THE RESPONSIBILITY OF THE APPROPRIATE CONTRACTOR TO CHECK AND VERIFY ALL DIMENSIONS ON SITE AND TO REPORT ALL ERRORS AND/OR OMISSIONS TO THE ARCHITECT.
 ALL CONTRACTORS MUST COMPLY WITH ALL PERTINENT CODES AND BY-LAWS.
 THIS DRAWING MAY NOT BE USED FOR CONSTRUCTION UNTIL SIGNED BY THE ARCHITECT.
 DO NOT SCALE DRAWINGS.
 COPYRIGHT RESERVED.

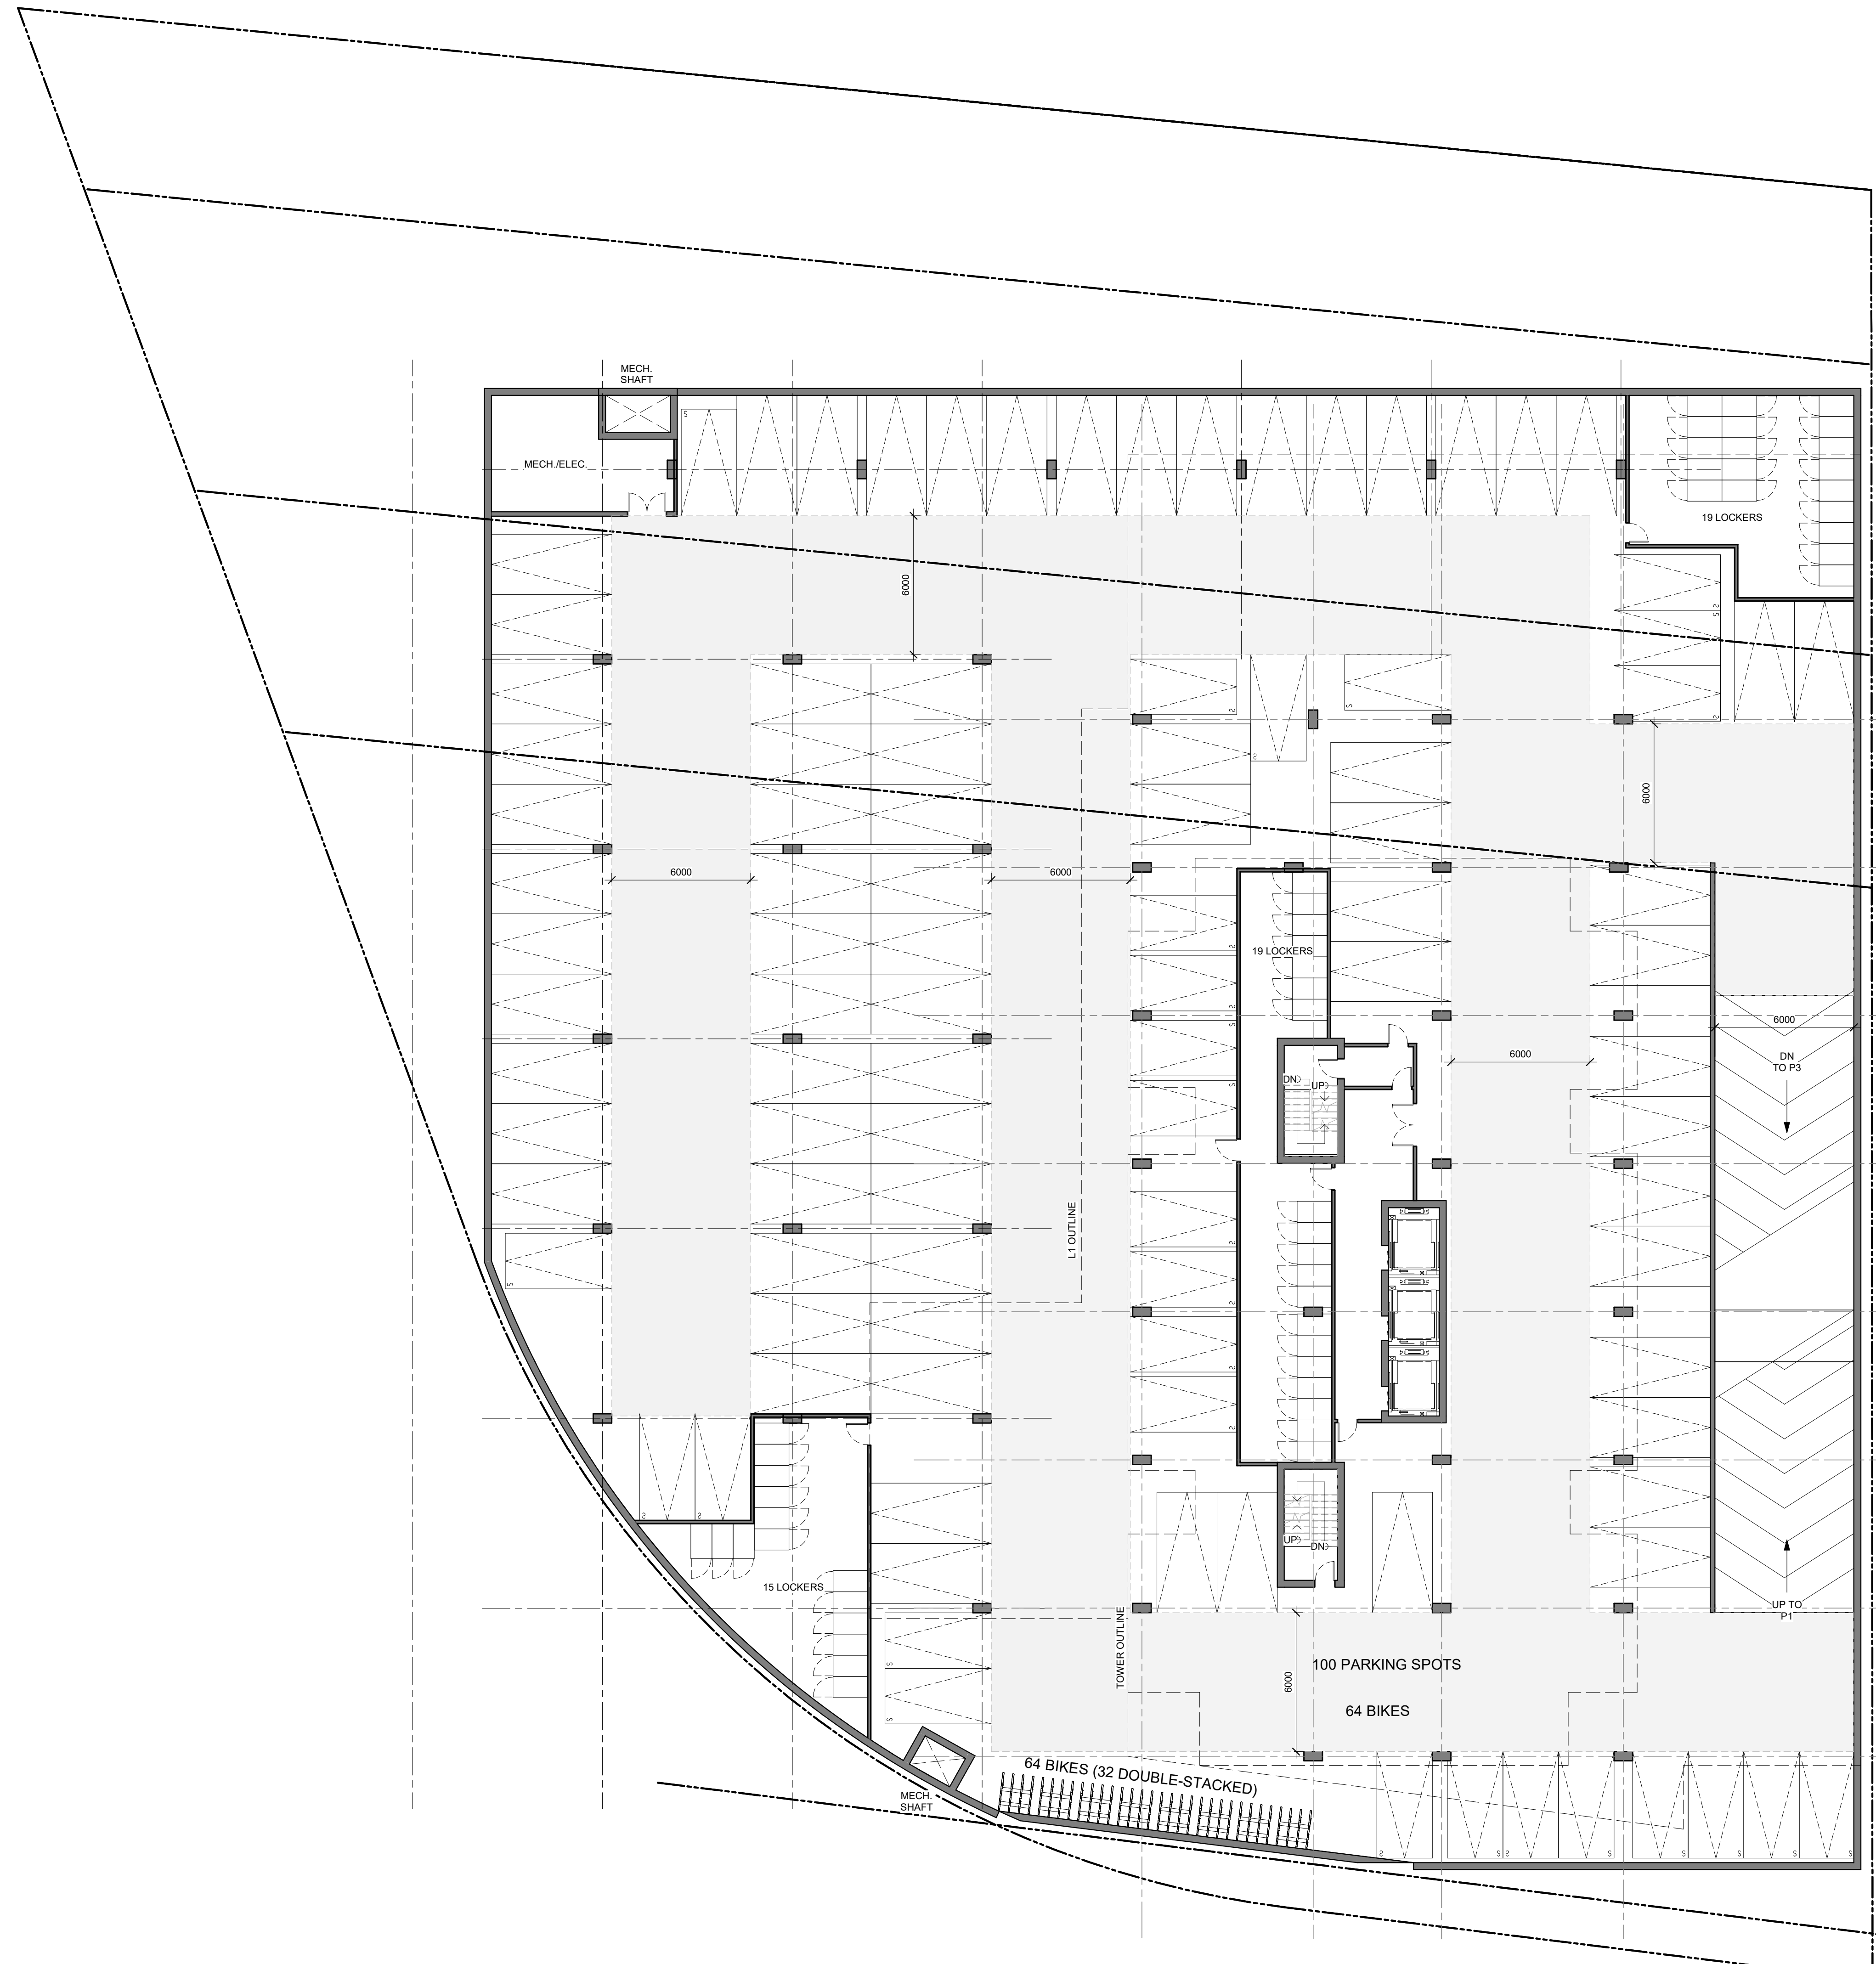

1
A-102
P2 FLOOR PLAN
1:150

1	ISSUED FOR SPC	31/09/2022
No.	DESCRIPTION	DDMMYY

REVISIONS:

ARCHITECT SEAL:  NORTH ARROW:  TRUE NORTH

CLIENT: 

ARCHITECT: 
 56 Beech Street, Ottawa, Ontario K1S 3J6
 t.613.724.9932 f.613.724.1209 www.rodericklahey.ca


PROJECT TITLE:
 1649 MONTREAL ROAD
 OTTAWA, ONTARIO

SHEET TITLE:
 P2 PARKING PLAN

DRAWN: RIB	CHECKED: RV
SCALE: 1:150	SHEET No: A-102
PROJECT No: 2037	

PAPER SIZE: ISO Full Sheet B1 (707.00 x 1000.00mm)
 PLOT SCALE: 1:1
 \R\A\PP01\rla\local\FR\img\gener\Document\2037 - 1649 Montreal Road - P22 - copy_rv\img\gen\rv1
 PLOT DATE: 2022-08-30 1:51:56 PM

IT IS THE RESPONSIBILITY OF THE APPROPRIATE CONTRACTOR TO CHECK AND VERIFY ALL DIMENSIONS ON SITE AND TO REPORT ALL ERRORS AND/OR OMISSIONS TO THE ARCHITECT.
 ALL CONTRACTORS MUST COMPLY WITH ALL PERTINENT CODES AND BY-LAWS.
 THIS DRAWING MAY NOT BE USED FOR CONSTRUCTION UNTIL SIGNED BY THE ARCHITECT.
 DO NOT SCALE DRAWINGS.
 COPYRIGHT RESERVED.

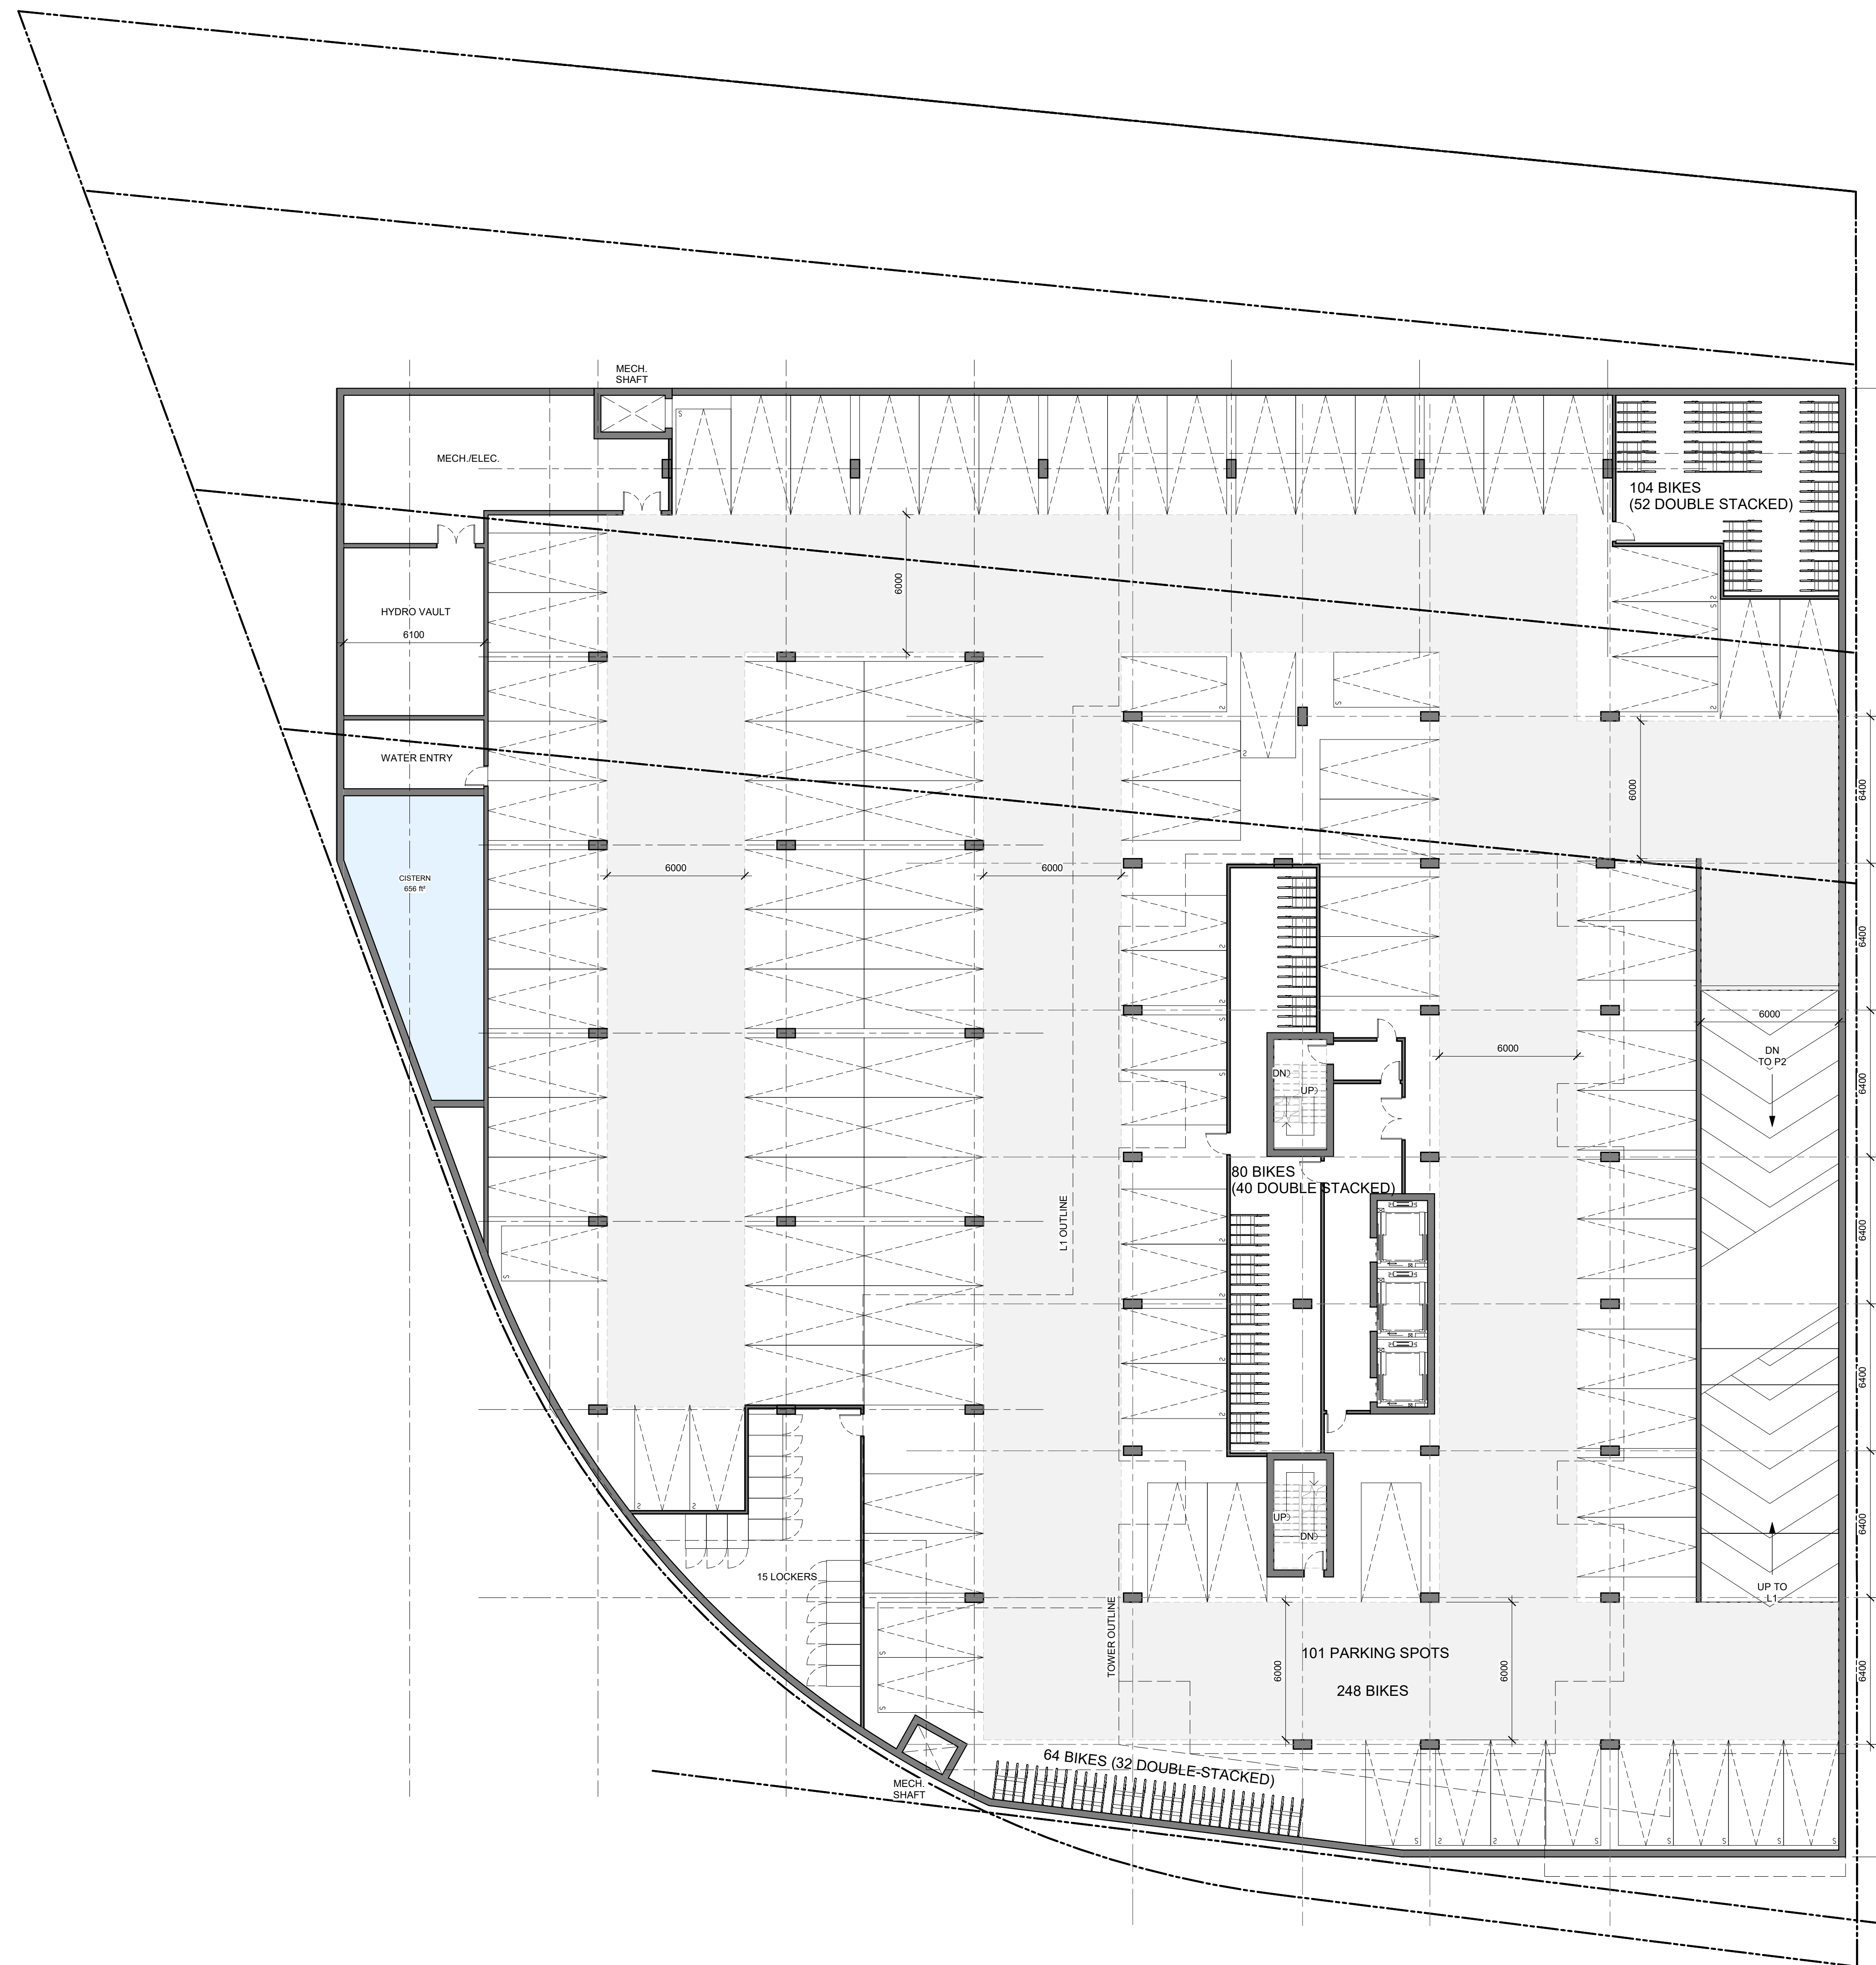

1
A-103 P1 FLOOR PLAN
1:150

1	ISSUED FOR SPC	31/09/2022
No.	DESCRIPTION	DDMMYY

REVISIONS:

ARCHITECT SEAL:	NORTH ARROW:

CLIENT:

ARCHITECT:

56 Beech Street, Ottawa, Ontario K1S 3J6
t.613.724.9932 f.613.724.1209 www.rodericklahey.ca

PROJECT TITLE:

1649 MONTREAL ROAD

OTTAWA, ONTARIO


SHEET TITLE:

P1 PARKING PLAN


DRAWN: RIB	CHECKED: RV
SCALE: 1:150	SHEET No:
PROJECT No: 2037	A-103

PAPER SIZE: ISO Full Sheet B1 (707.00 x 1000.00mm) PLOT SCALE: 1:1 PLOT DATE: 2022-08-30 1:24:04 PM

IT IS THE RESPONSIBILITY OF THE APPROPRIATE CONTRACTOR TO CHECK AND VERIFY ALL DIMENSIONS ON SITE AND TO REPORT ALL ERRORS AND/OR OMISSIONS TO THE ARCHITECT.
 ALL CONTRACTORS MUST COMPLY WITH ALL PERTINENT CODES AND BY-LAWS.
 THIS DRAWING MAY NOT BE USED FOR CONSTRUCTION UNTIL SIGNED BY THE ARCHITECT.
 DO NOT SCALE DRAWINGS.
 COPYRIGHT RESERVED.

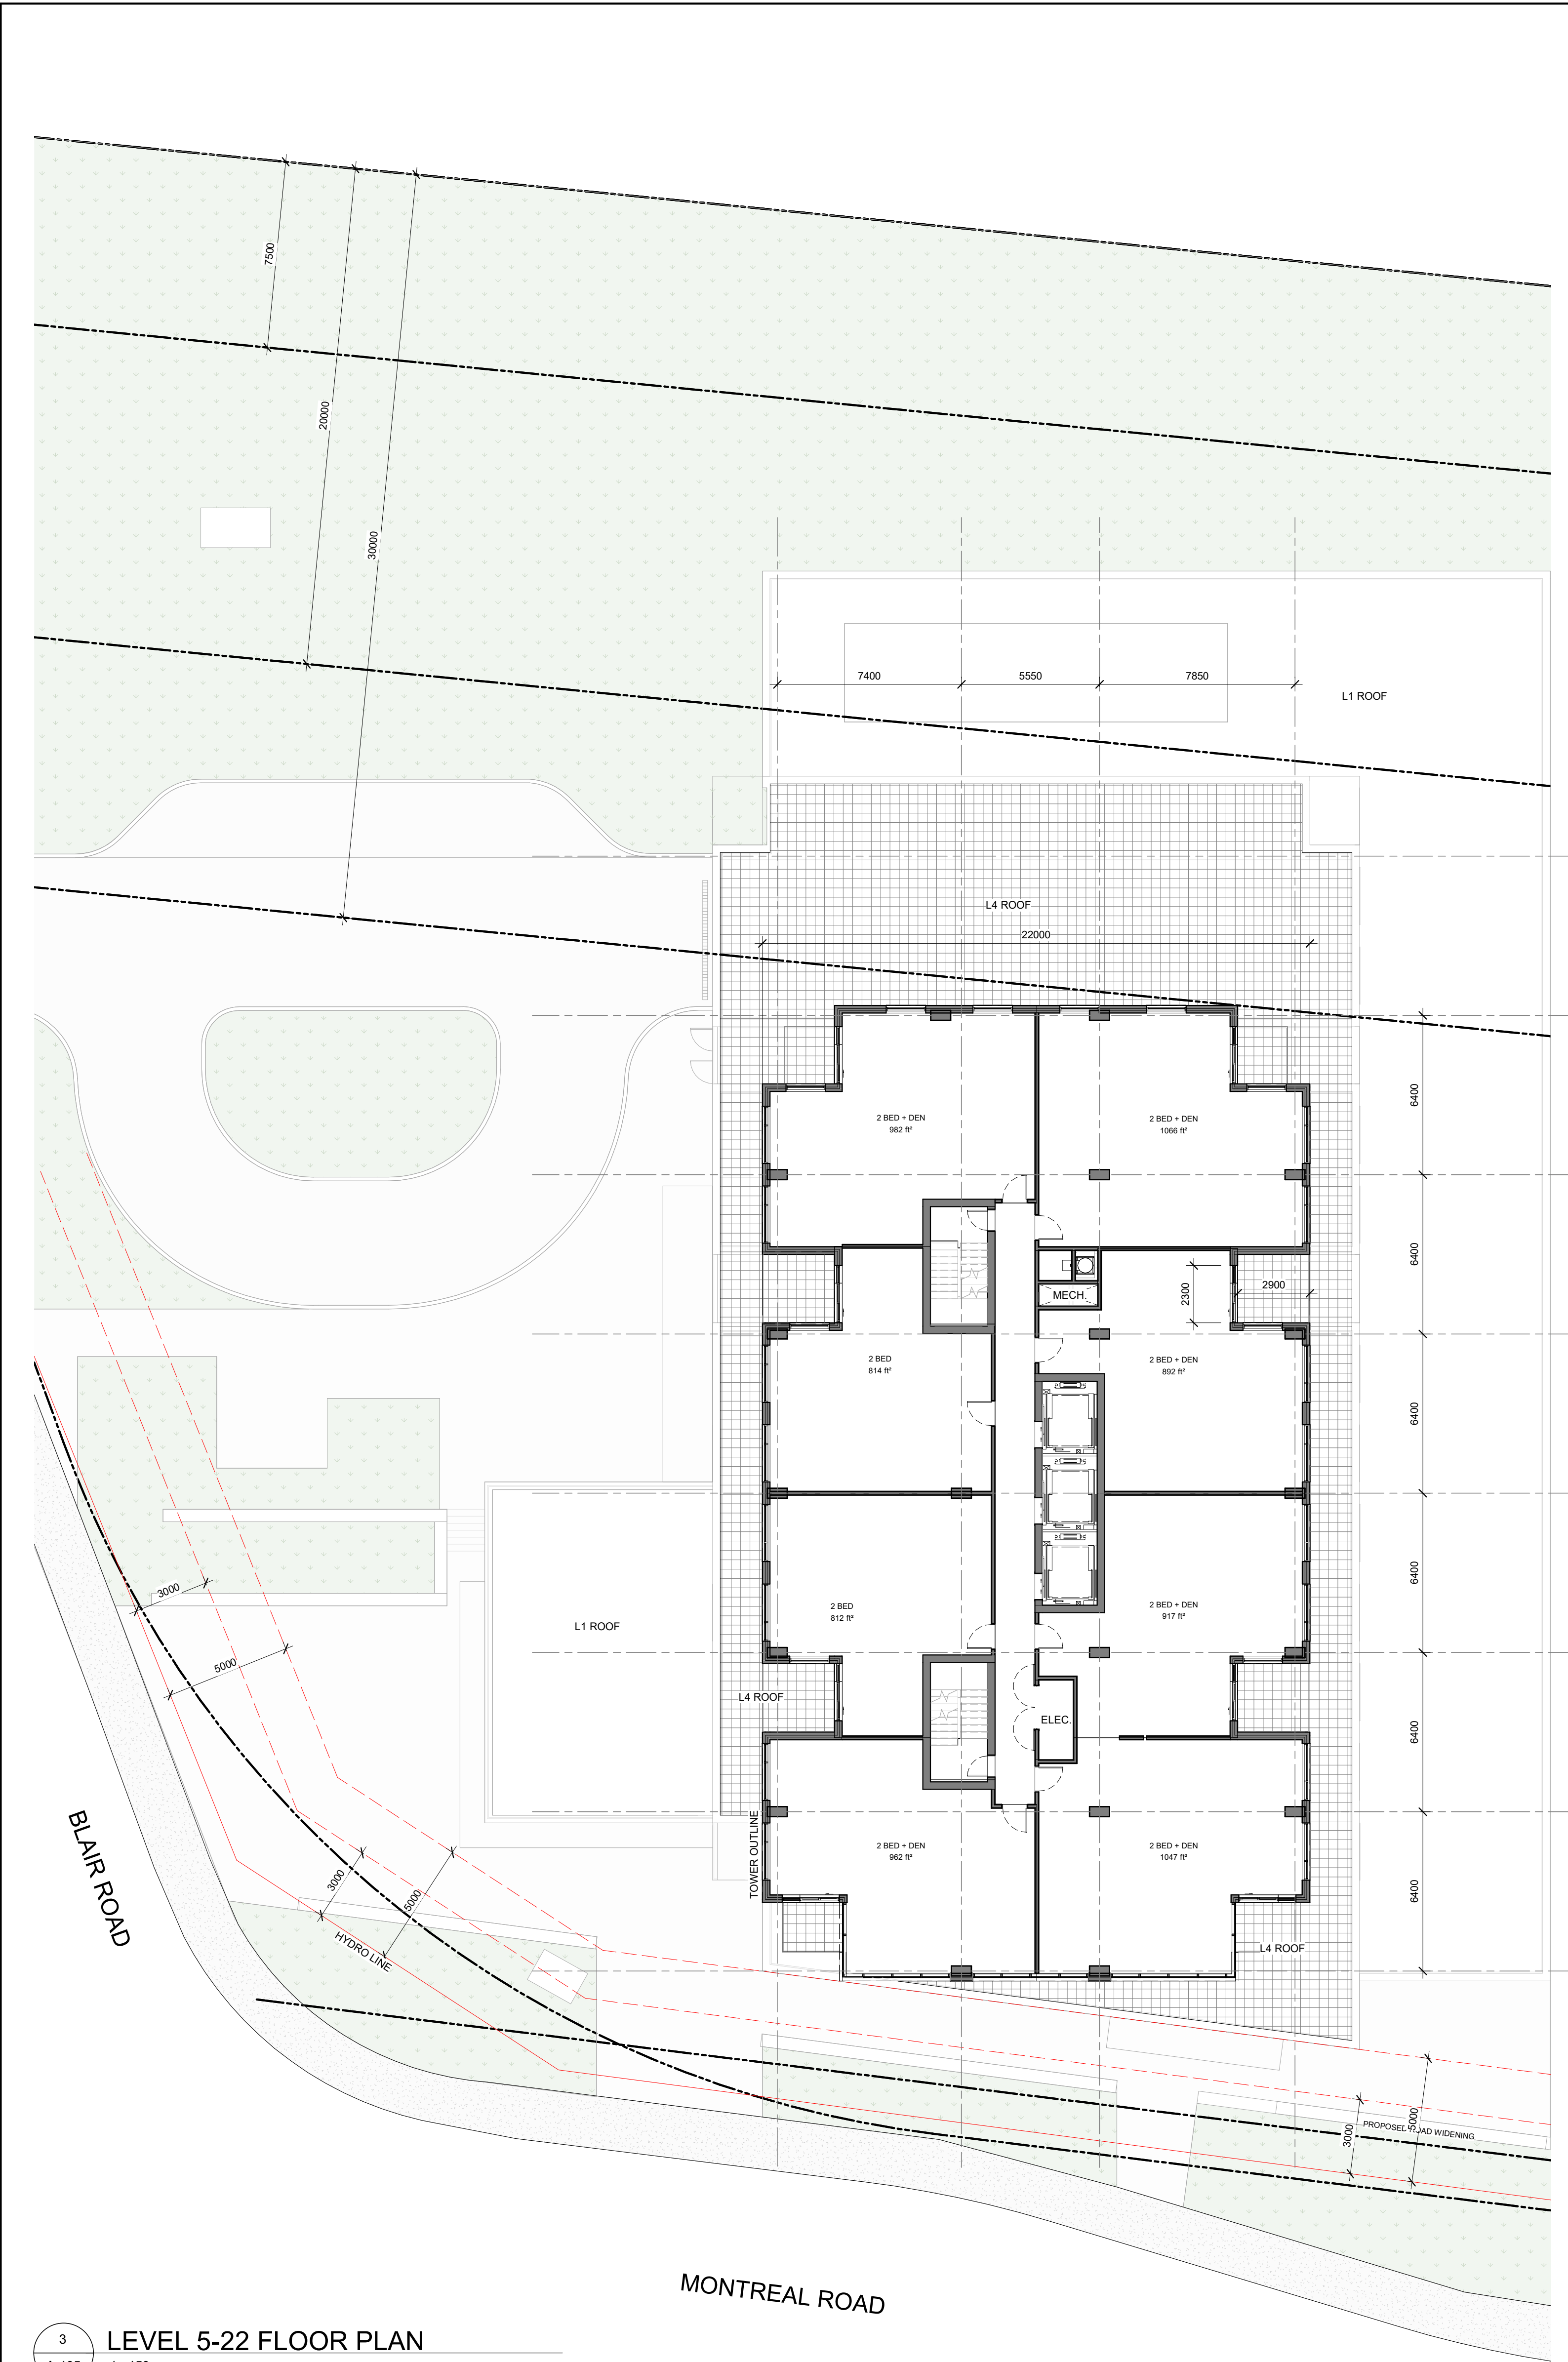


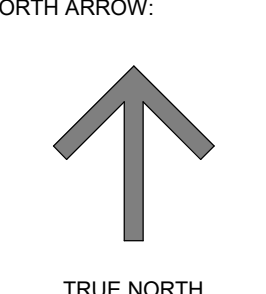
3 LEVEL 5-22 FLOOR PLAN
 A-105 1:150

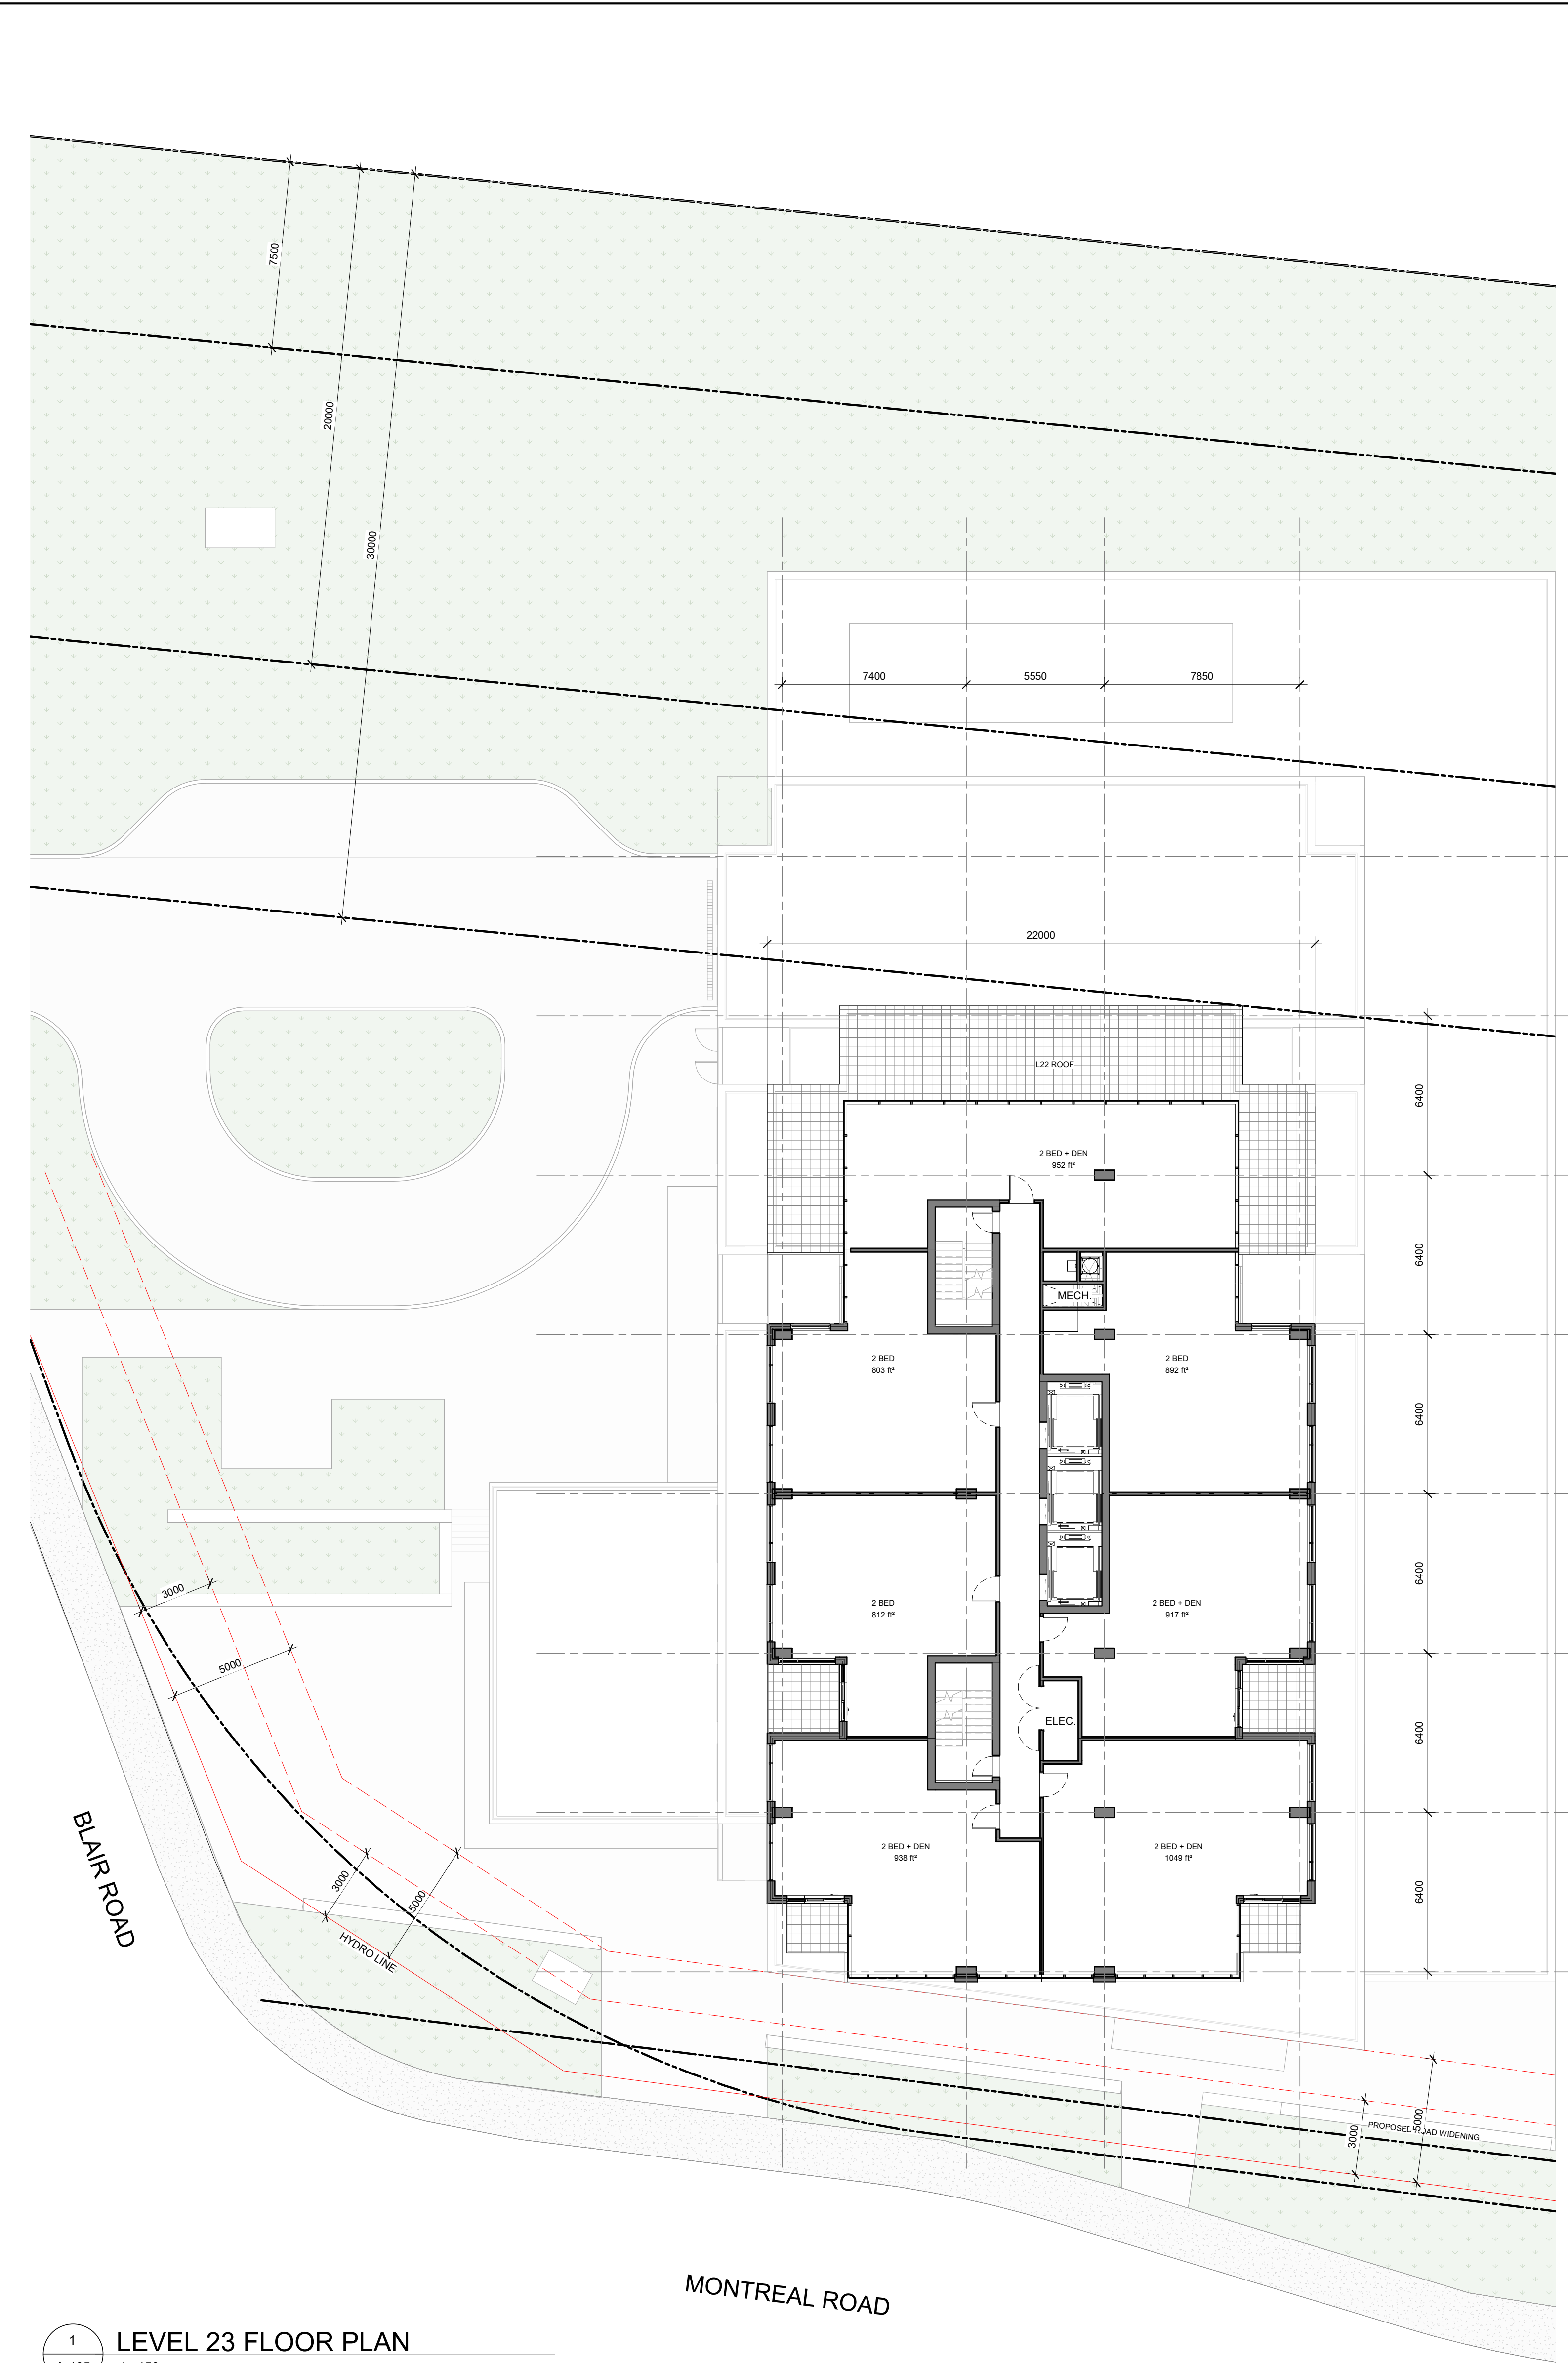

1 LEVEL 23 FLOOR PLAN
 A-105 1:150

1	ISSUED FOR SPC	31/09/2022
No.	DESCRIPTION	DDMMYY

REVISIONS:

ARCHITECT SEAL:  NORTH ARROW:  TRUE NORTH

CLIENT: 

ARCHITECT: 
 56 Beech Street, Ottawa, Ontario K1S 3J6
 t.613.724.9932 f.613.724.1209 www.rodericklahey.ca



PROJECT TITLE:
1649 MONTREAL ROAD

OTTAWA, ONTARIO

SHEET TITLE:
L5-22 AND L23 - 24 FLOOR PLANS

DRAWN: RIB	CHECKED: RV
SCALE: 1:150	SHEET No.:
PROJECT No: 2037	A-105

PAPER SIZE: ISO Full Sheet B1 (707.00 x 1000.00mm) PLOT SCALE: 1:1

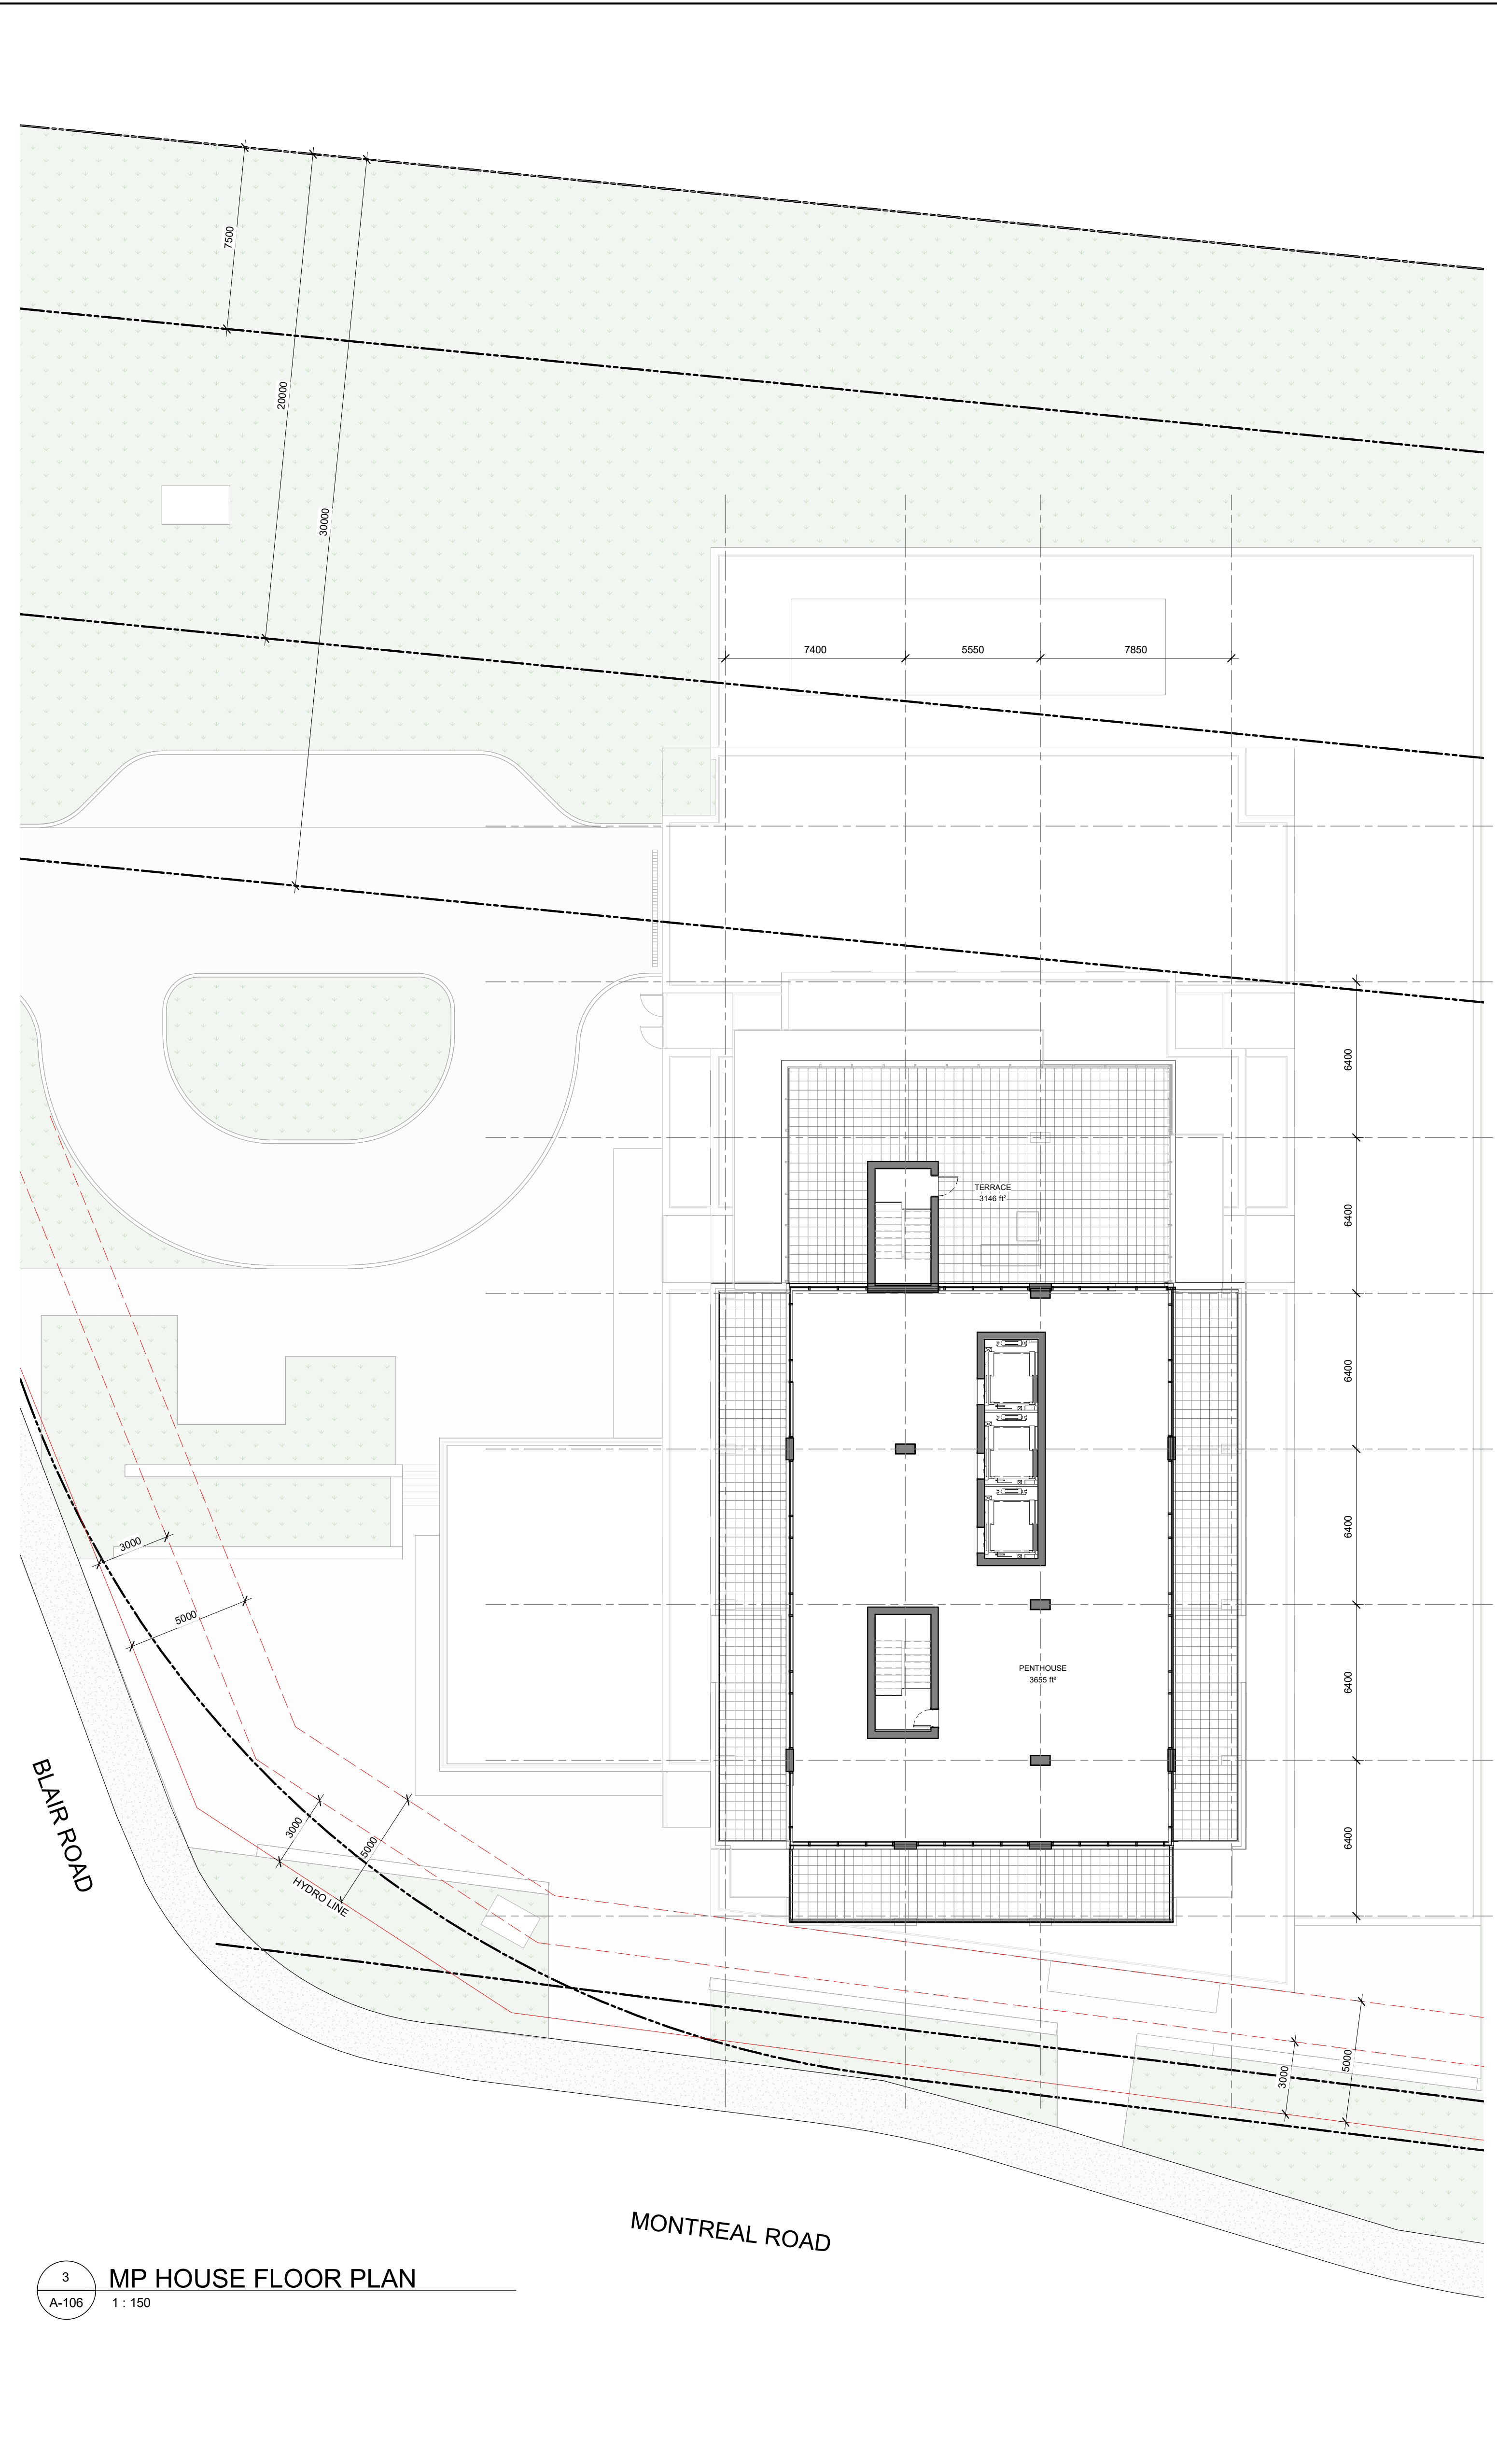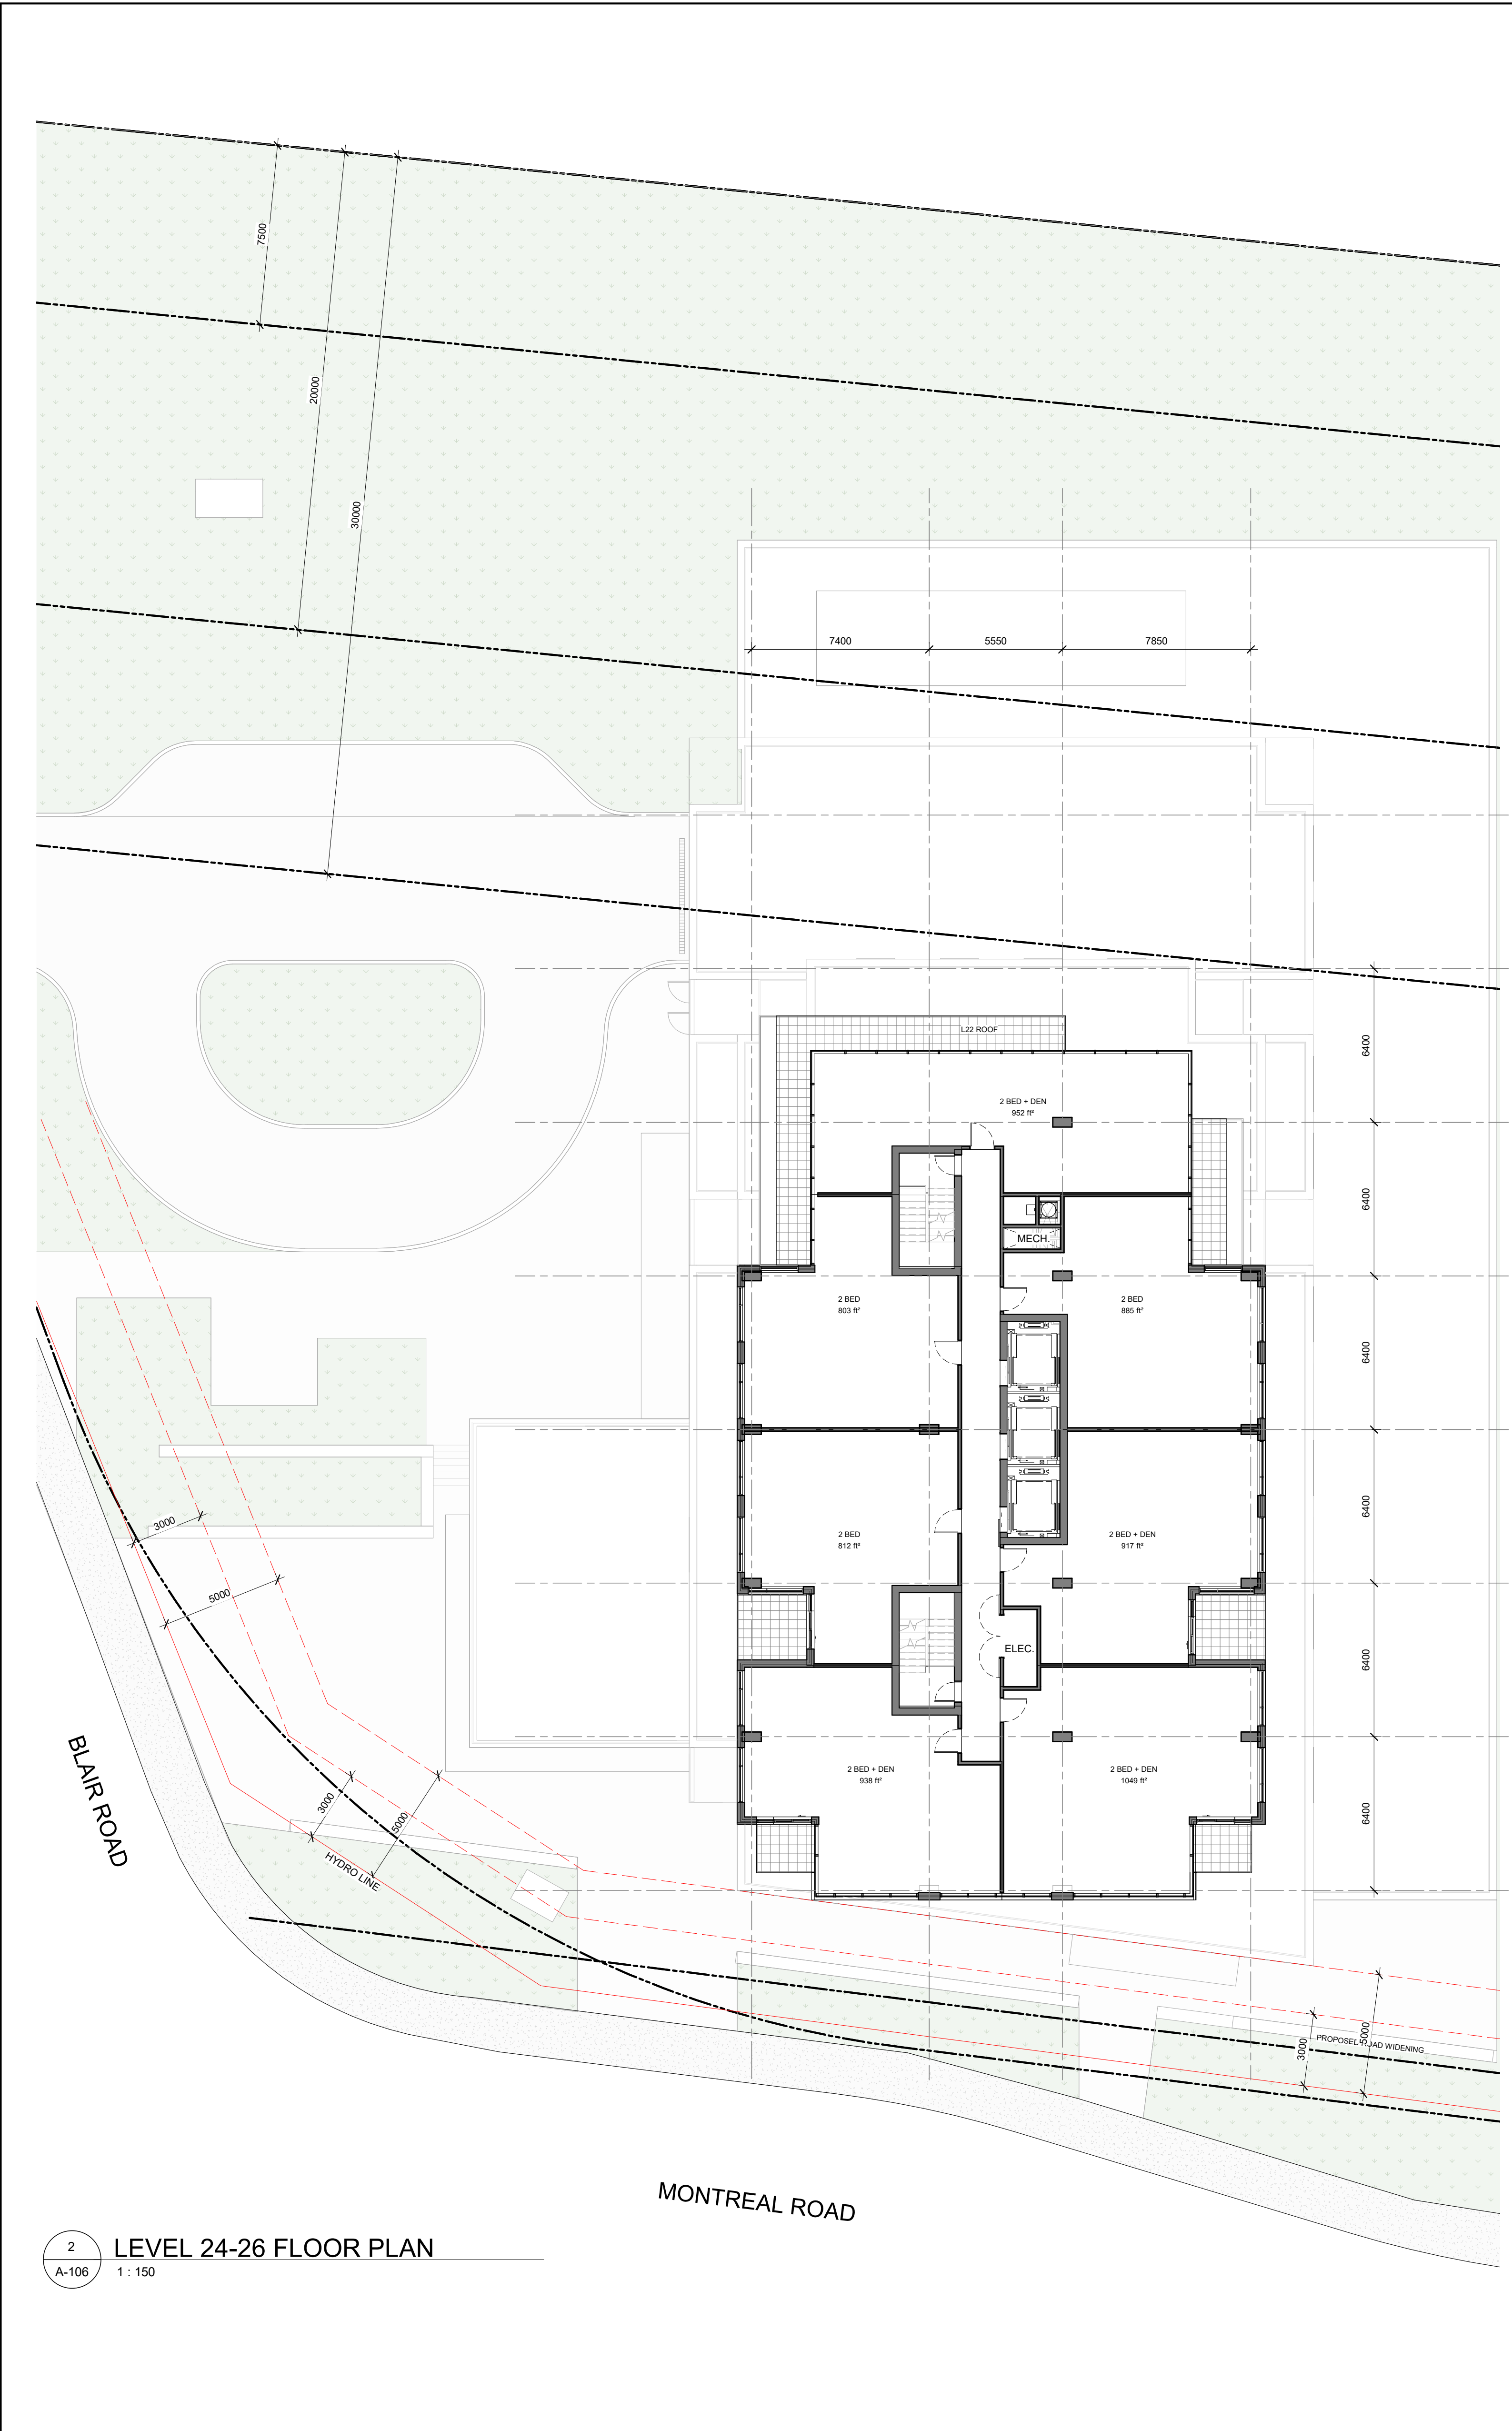

IT IS THE RESPONSIBILITY OF THE APPROPRIATE CONTRACTOR TO CHECK AND VERIFY ALL DIMENSIONS ON SITE AND TO REPORT ALL ERRORS AND/OR OMISSIONS TO THE ARCHITECT.
 ALL CONTRACTORS MUST COMPLY WITH ALL PERTINENT CODES AND BY-LAWS.
 THIS DRAWING MAY NOT BE USED FOR CONSTRUCTION UNTIL SIGNED BY THE ARCHITECT.
 DO NOT SCALE DRAWINGS.
 COPYRIGHT RESERVED.

1	ISSUED FOR SPC	31/09/2022
No.	DESCRIPTION	DDMMYY

REVISIONS:

ARCHITECT SEAL:	NORTH ARROW:

CLIENT:

ARCHITECT:

56 Beech Street, Ottawa, Ontario K1S 3J6
 t.613.724.9932 f.613.724.1209 www.rodericklahey.ca

PROJECT TITLE:

1649 MONTREAL ROAD

OTTAWA, ONTARIO

SHEET TITLE:


LEVEL 23 - MP HOUSE FLOOR PLANS

DRAWN: RIB	CHECKED: RV
SCALE: 1 : 150	SHEET No.:
PROJECT No.:	A-106
2037	

PAPER SIZE: ISO Full Sheet B1 (707.00 x 1000.00mm) PLOT SCALE: 1:1



1 WEST ELEVATION
A-201 1 : 150

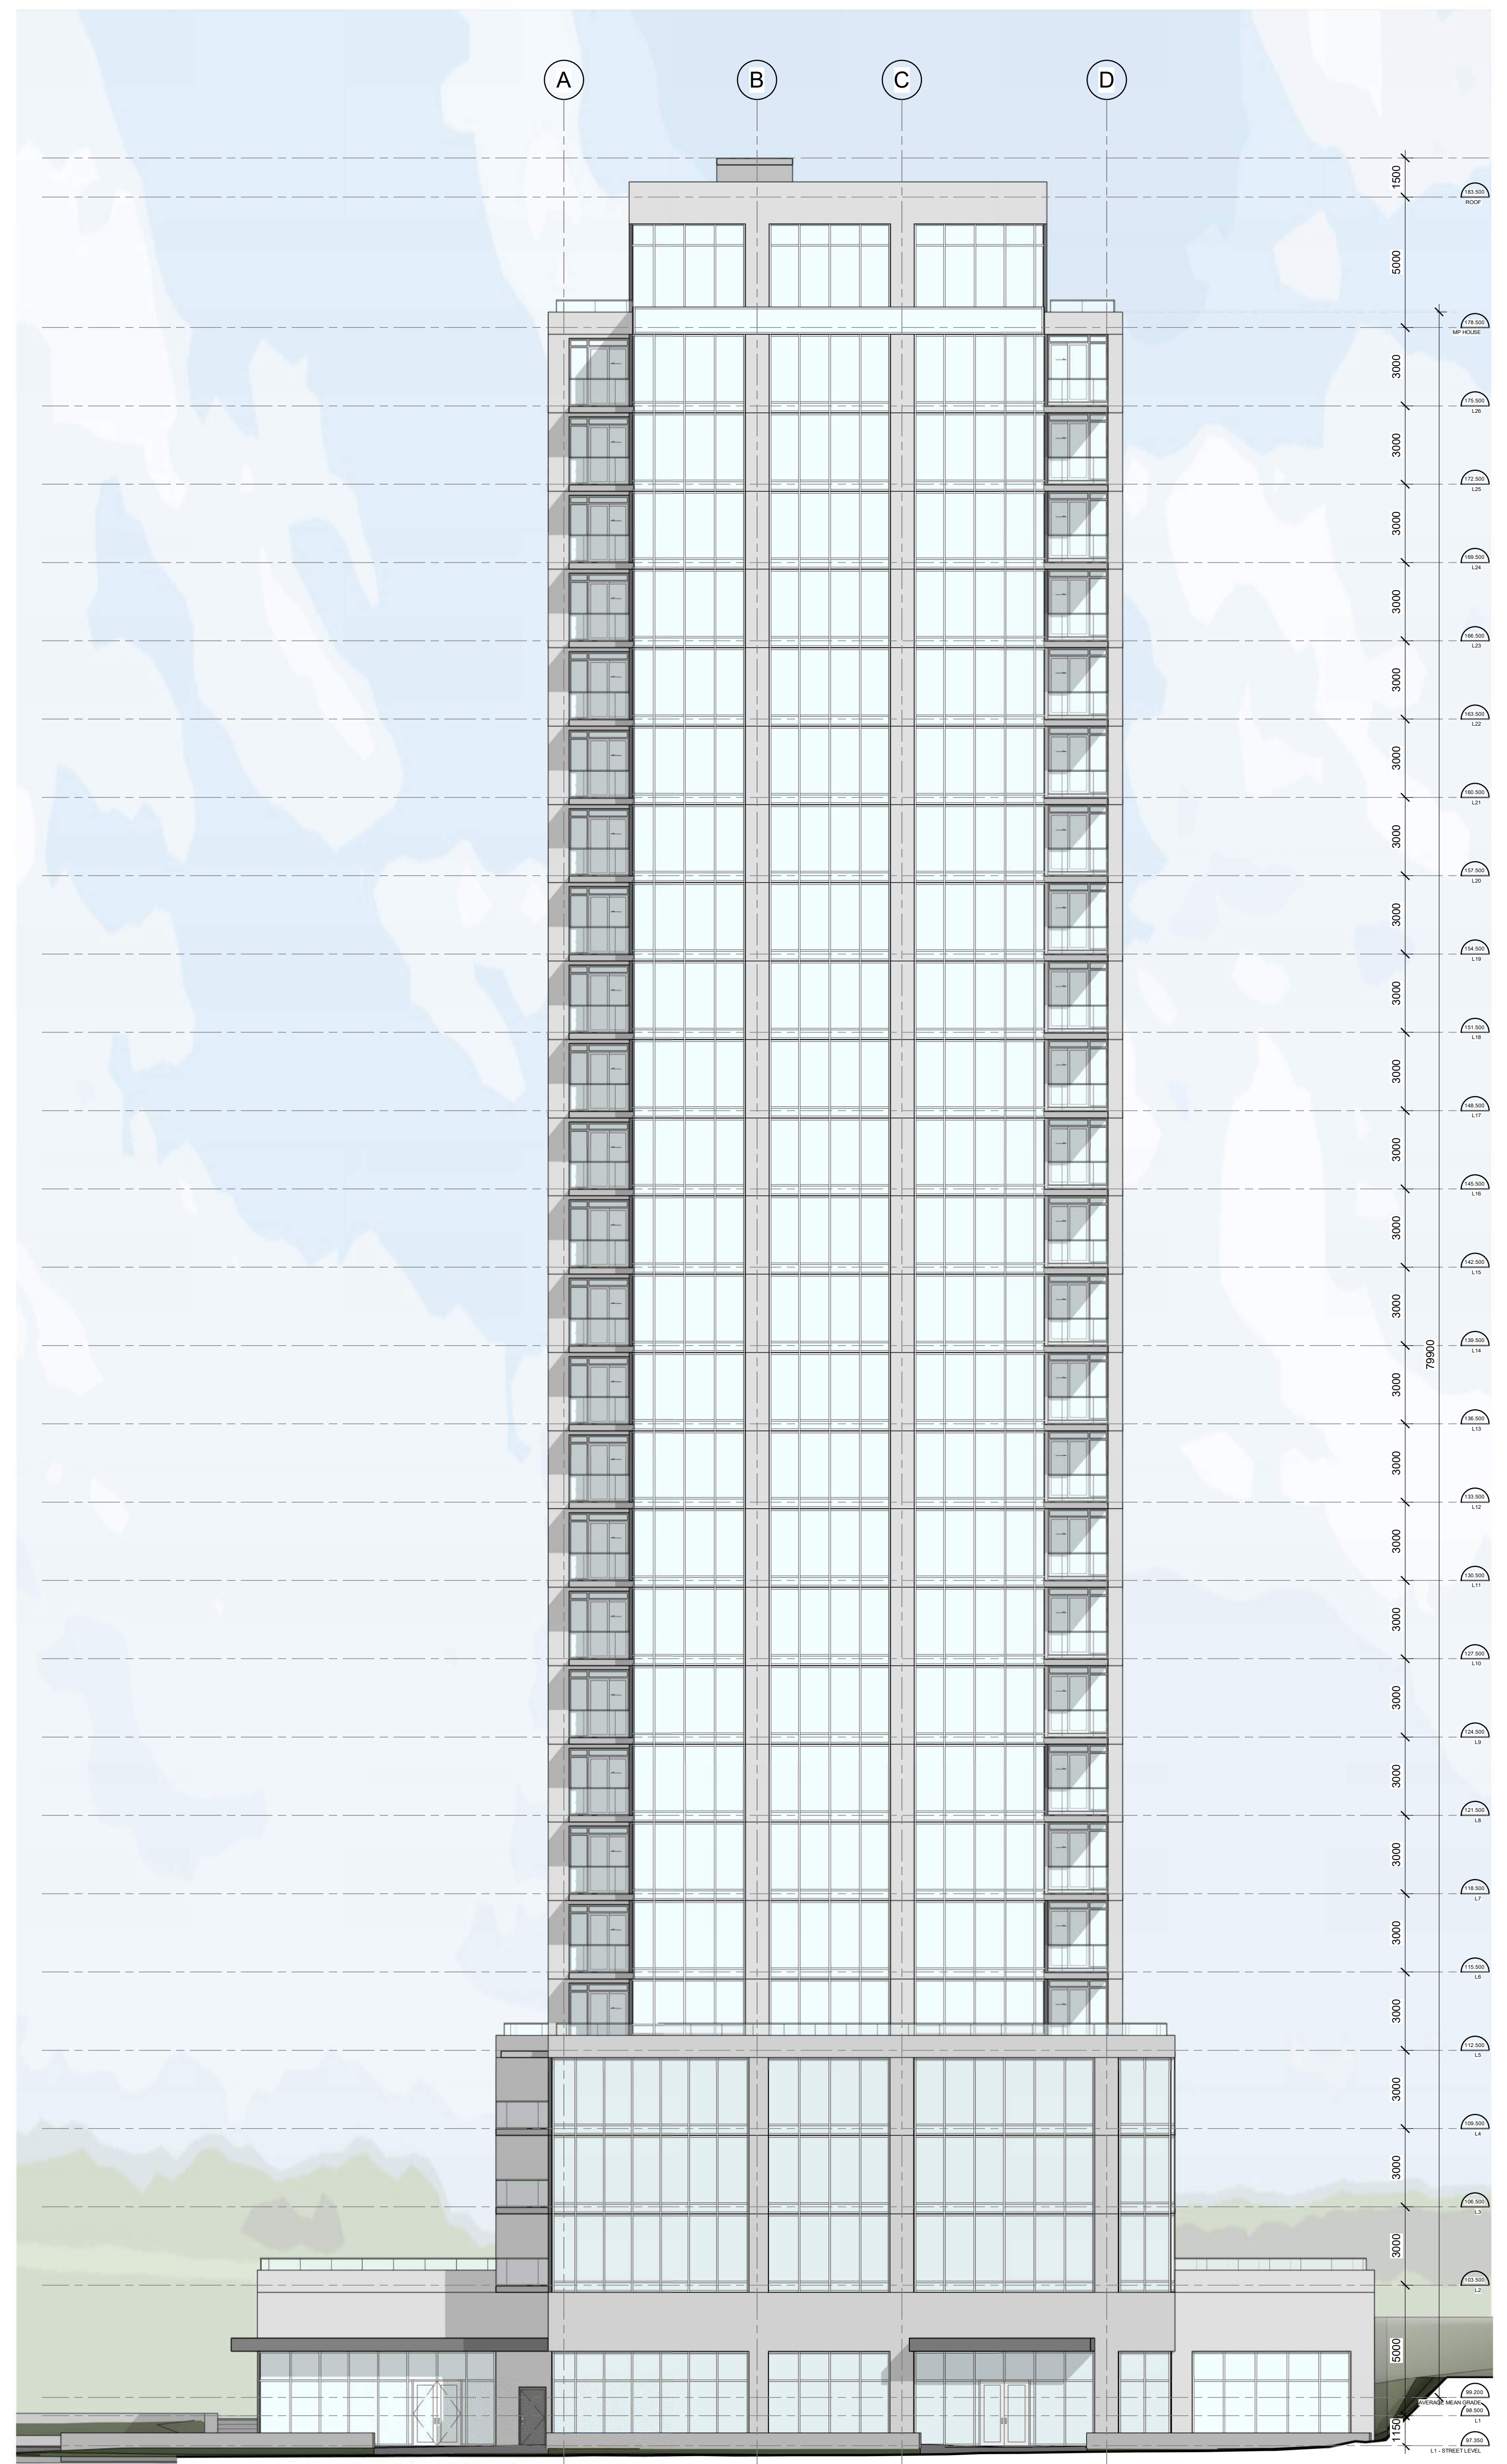

2 SOUTH ELEVATION
A-201 1 : 150

IT IS THE RESPONSIBILITY OF THE APPROPRIATE CONTRACTOR TO CHECK AND VERIFY ALL DIMENSIONS ON SITE AND TO REPORT ALL ERRORS AND/OR OMISSIONS TO THE ARCHITECT.
ALL CONTRACTORS MUST COMPLY WITH ALL PERTINENT CODES AND BY-LAWS.
THIS DRAWING MAY NOT BE USED FOR CONSTRUCTION UNTIL SIGNED BY THE ARCHITECT.
DO NOT SCALE DRAWINGS.
COPYRIGHT RESERVED.

1	ISSUED FOR SPC	31/09/2022
No.	DESCRIPTION	DDMMYY

REVISIONS:

ARCHITECT SEAL:	NORTH ARROW:

CLIENT:

ARCHITECT:

56 Beech Street, Ottawa, Ontario K1S 3J6
t.613.724.9932 f.613.724.1209 www.rodericklahey.ca

PROJECT TITLE:

1649 MONTREAL ROAD


OTTAWA, ONTARIO

SHEET TITLE:


ELEVATIONS

DRAWN: RIB	CHECKED: RV
SCALE: 1 : 150	SHEET No.:
PROJECT No.:	A-201
2037	

PAPER SIZE: ISO Full Sheet B1 (707.00 x 1000.00mm) PLOT SCALE: 1:1 URL: \\A:\P01\1649 Montreal Road - R22 - copy - final\sheet.rvt PLOT DATE: 2022-08-29 1:56:26 PM

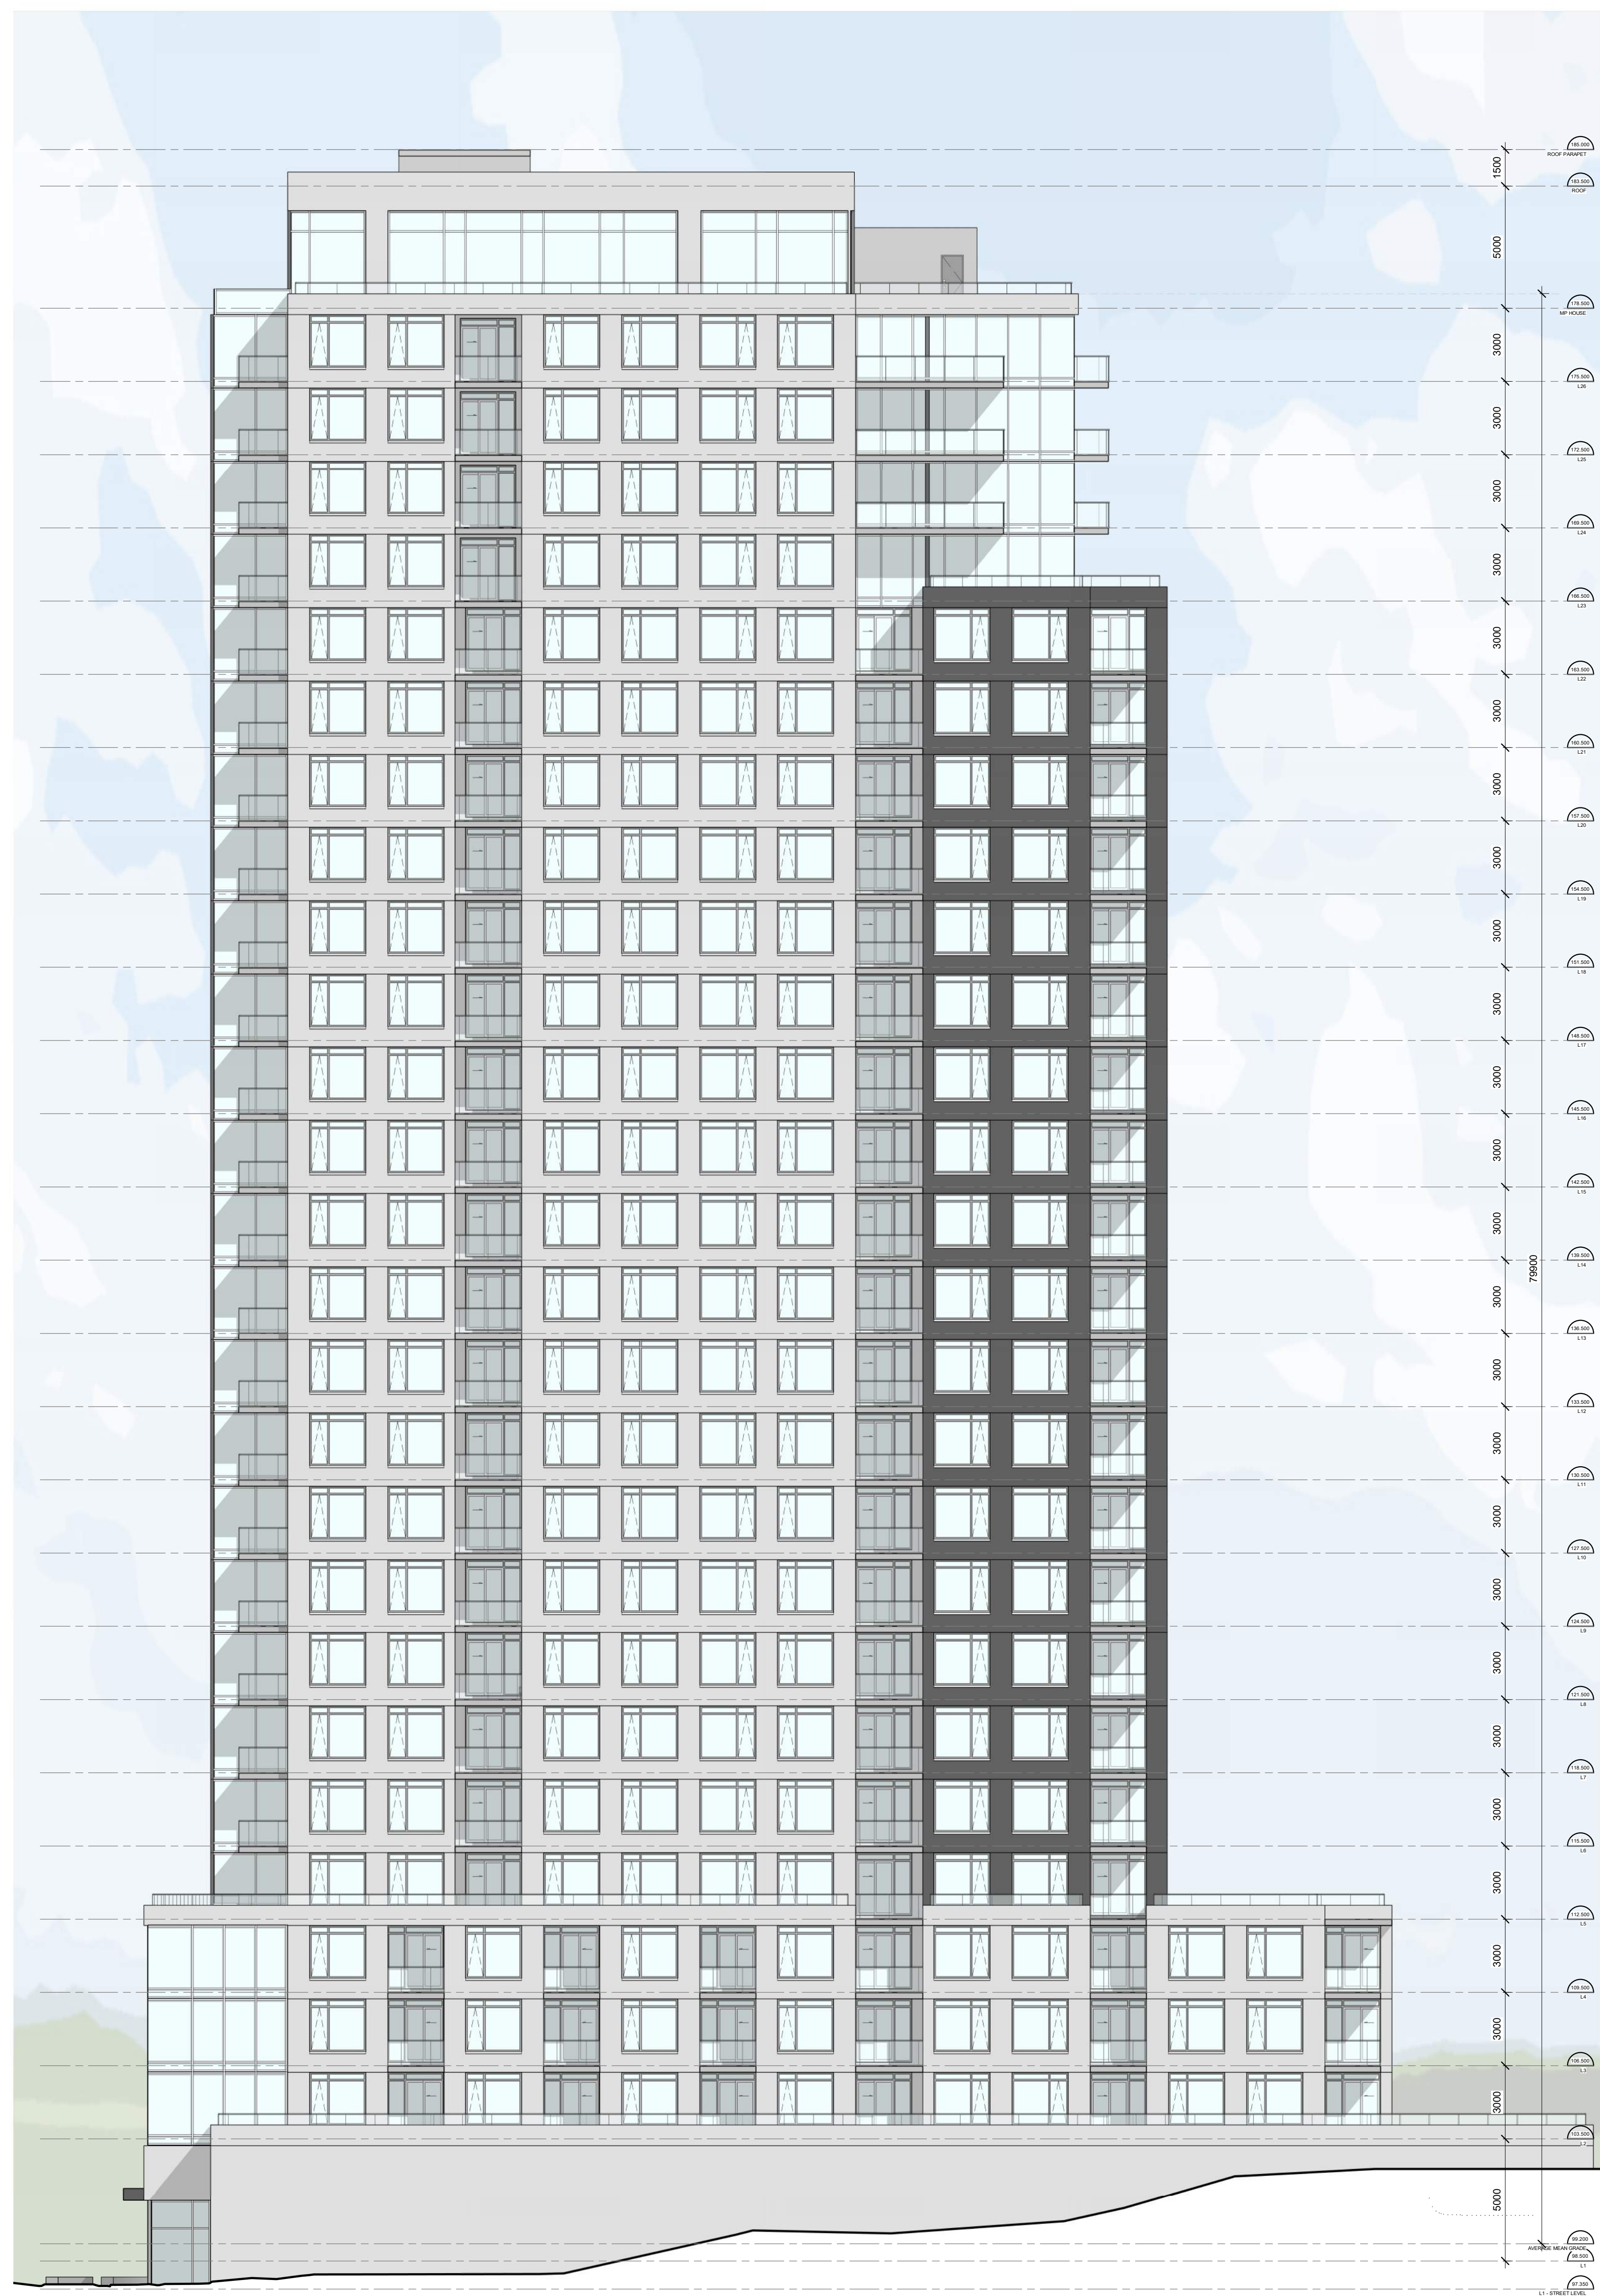


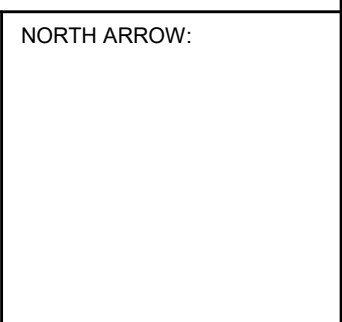
1 EAST ELEVATION
A-202 1:150

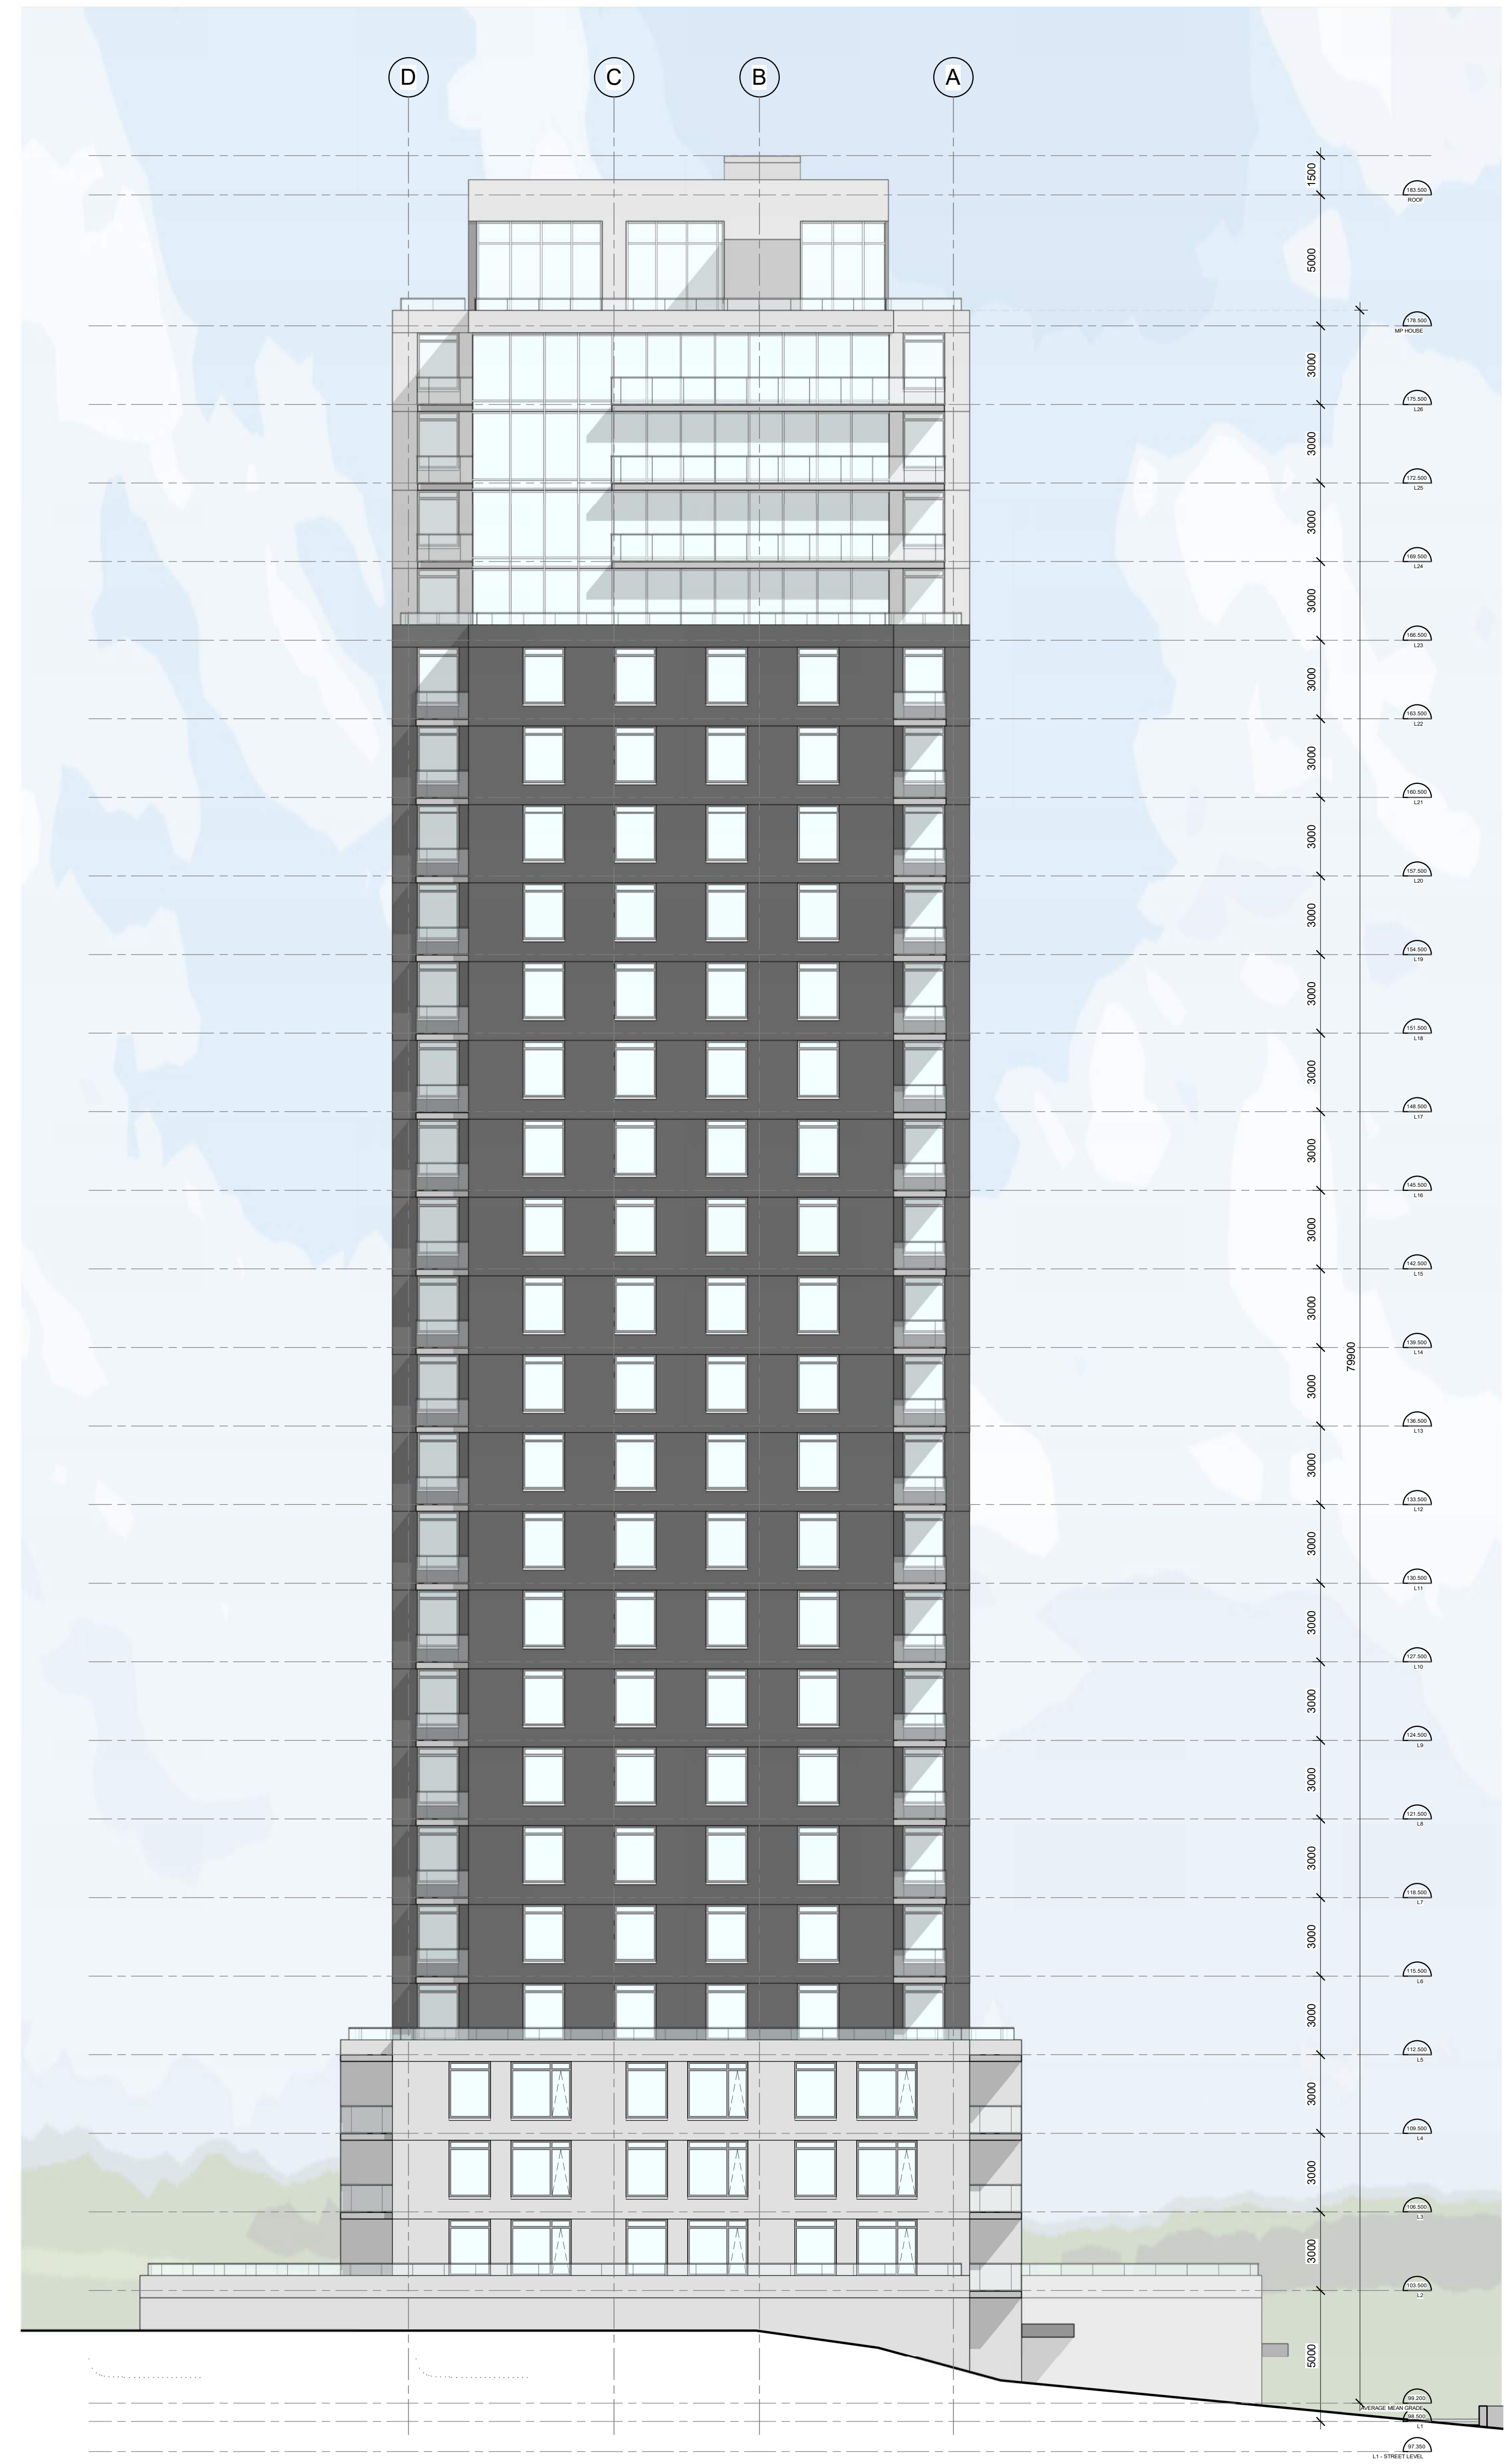

2 NORTH ELEVATION
A-202 1:150

IT IS THE RESPONSIBILITY OF THE APPROPRIATE CONTRACTOR TO CHECK AND VERIFY ALL DIMENSIONS ON SITE AND TO REPORT ALL ERRORS AND/OR OMISSIONS TO THE ARCHITECT.
ALL CONTRACTORS MUST COMPLY WITH ALL PERTINENT CODES AND BY-LAWS.
THIS DRAWING MAY NOT BE USED FOR CONSTRUCTION UNTIL SIGNED BY THE ARCHITECT.
DO NOT SCALE DRAWINGS.
COPYRIGHT RESERVED.

No.	DESCRIPTION	DATE
1	ISSUED FOR SPC	31/08/2022
		DDMMYY

ARCHITECT SEAL:  NORTH ARROW: 

CLIENT: 

ARCHITECT: 
56 Beech Street, Ottawa, Ontario K1S 3J6
t.613.724.9932 f.613.724.1209 www.rodericklahey.ca


PROJECT TITLE:
1649 MONTREAL ROAD

OTTAWA, ONTARIO
SHEET TITLE:
ELEVATIONS

DRAWN: RIB	CHECKED: RV
SCALE: 1:150	SHEET No.:
PROJECT No.:	A-202
2037	

PAPER SIZE: ISO Full Sheet B1 (707.00 x 1000.00mm) PLOT SCALE: 1:1 URL: \\A:\P01\ral\local\FR\img\gen\W\Document\2037 - 1649 Montreal Road - RZ2 - copy_rimg\gen\rv.rvt PLOT DATE: 2022-08-30 1:07:44 PM

IT IS THE RESPONSIBILITY OF THE APPROPRIATE CONTRACTOR TO CHECK AND VERIFY ALL DIMENSIONS ON SITE AND TO REPORT ALL ERRORS AND/OR OMISSIONS TO THE ARCHITECT.
 ALL CONTRACTORS MUST COMPLY WITH ALL PERTINENT CODES AND BY-LAWS.
 THIS DRAWING MAY NOT BE USED FOR CONSTRUCTION UNTIL SIGNED BY THE ARCHITECT.
 DO NOT SCALE DRAWINGS.
 COPYRIGHT RESERVED.

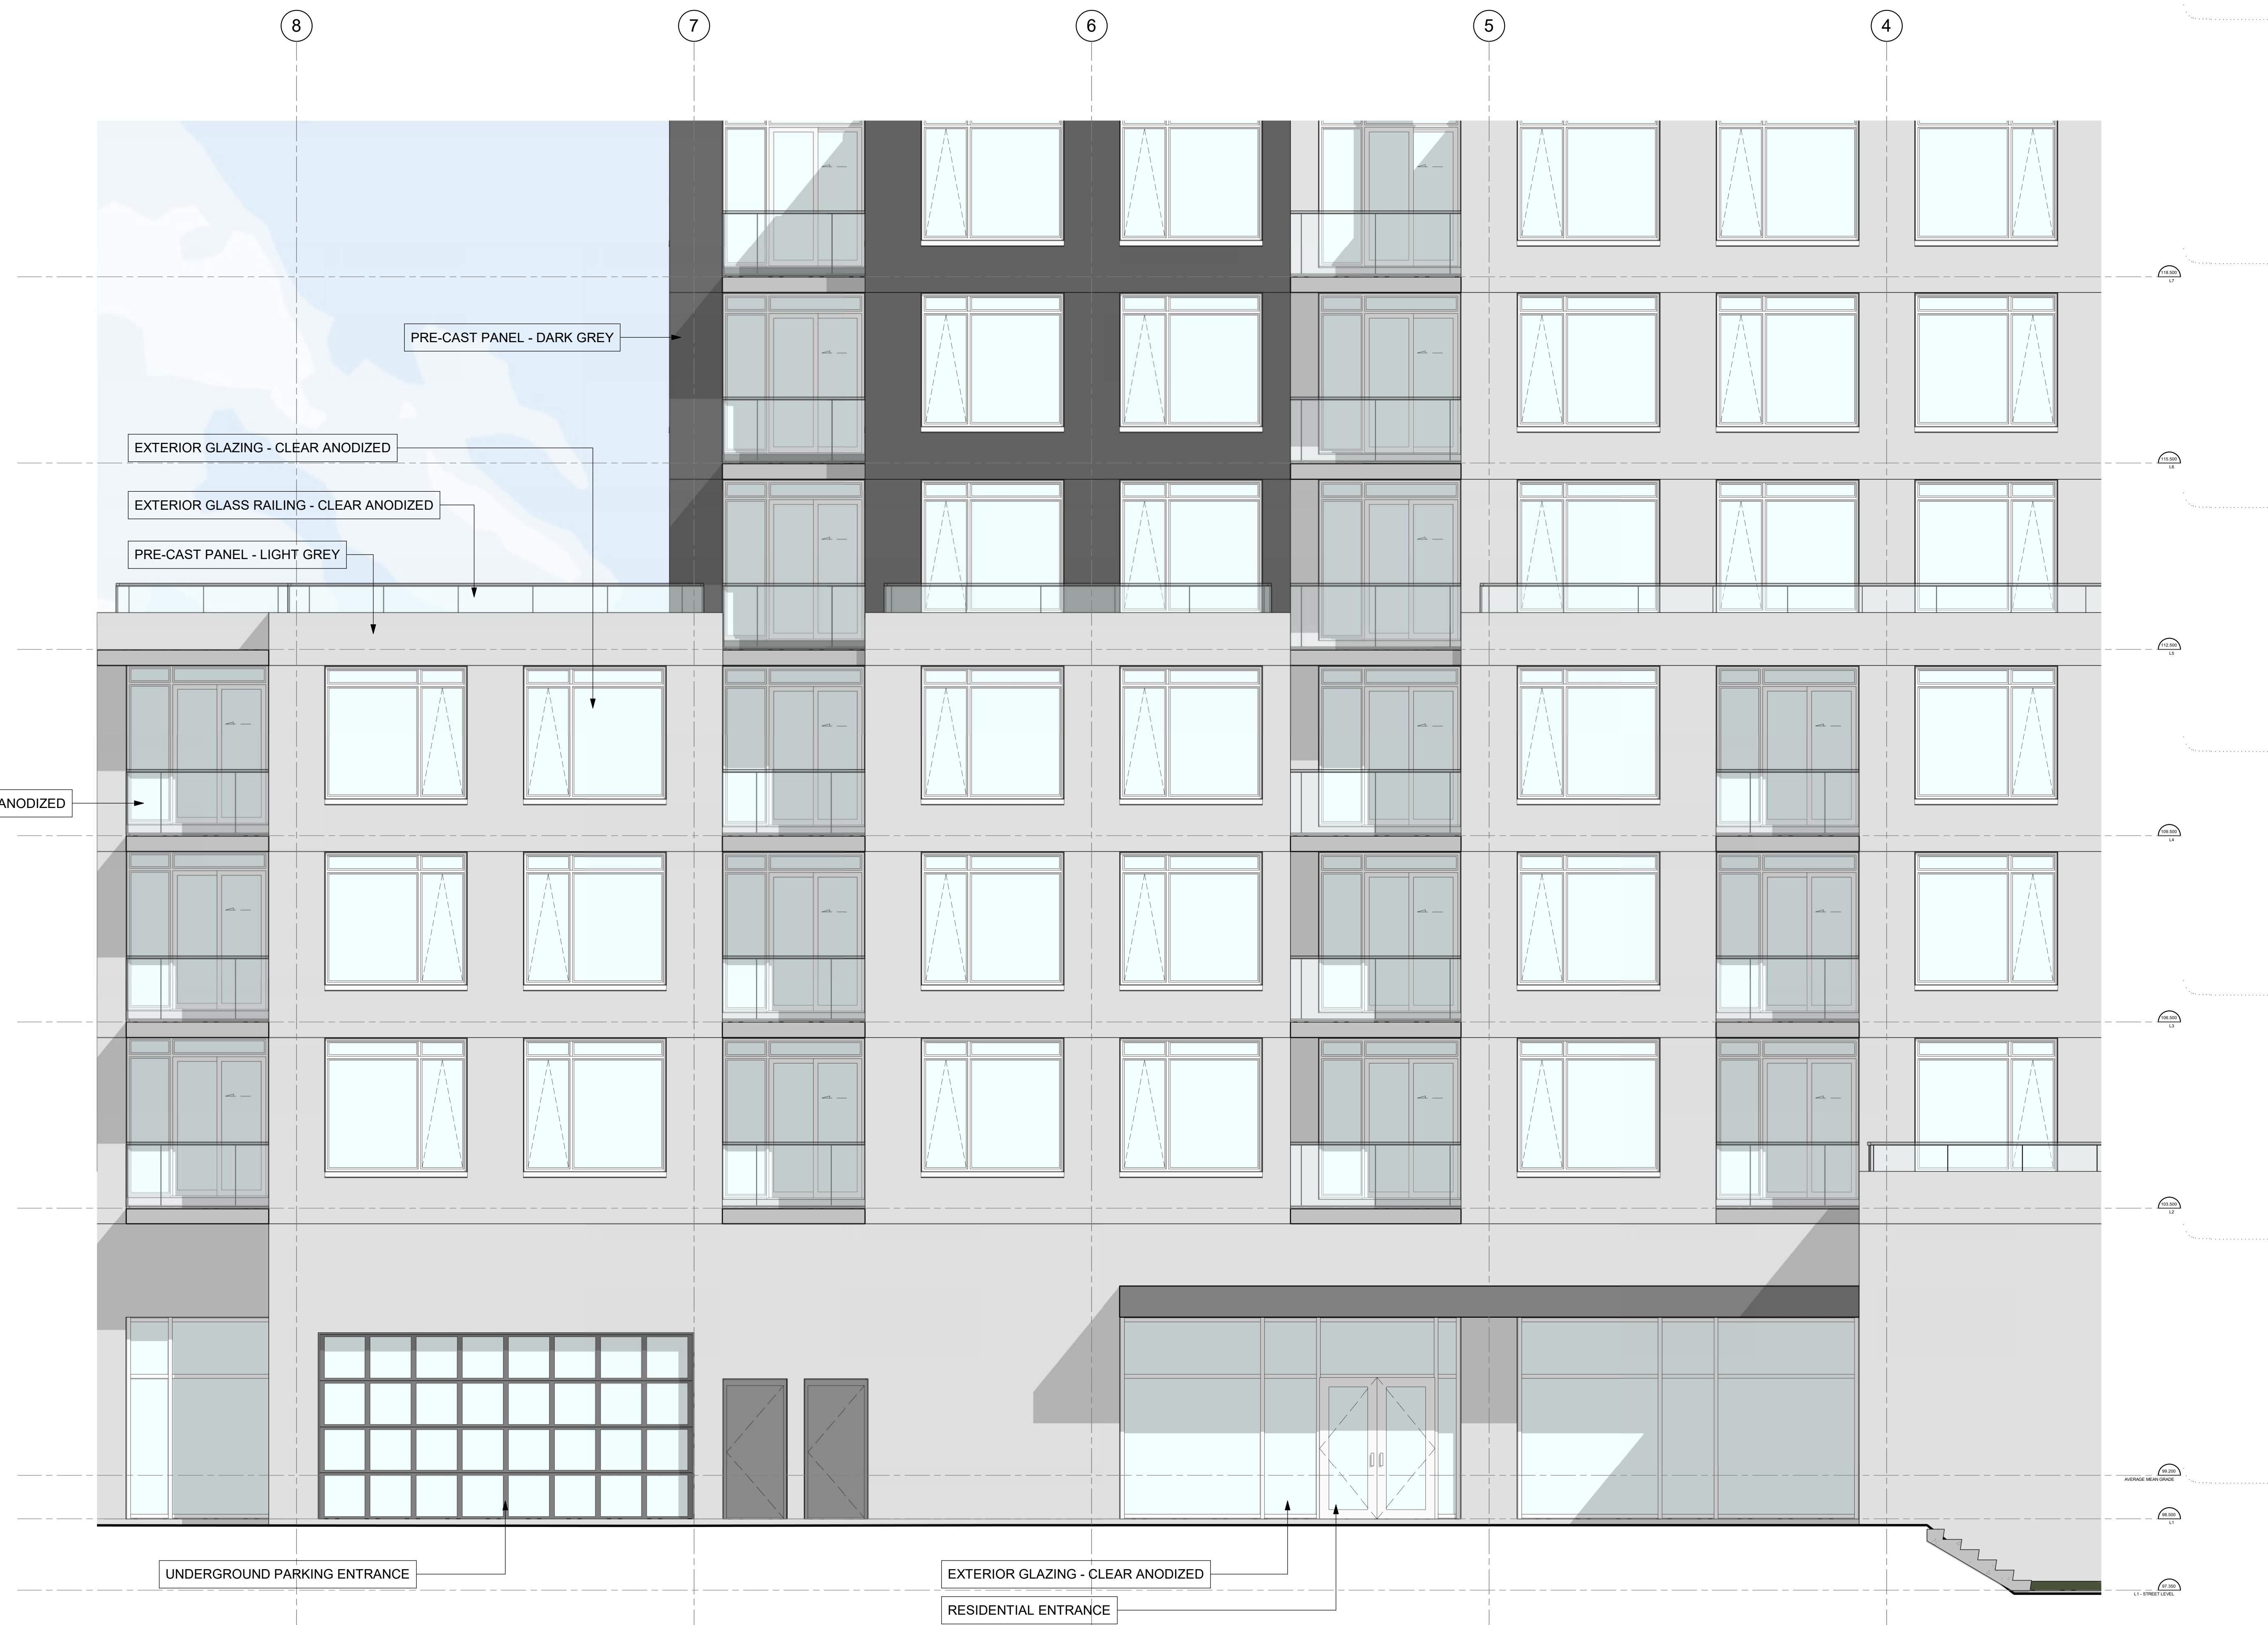

EXTERIOR GLASS RAILING - CLEAR ANODIZED

PRE-CAST PANEL - DARK GREY

EXTERIOR GLAZING - CLEAR ANODIZED

EXTERIOR GLASS RAILING - CLEAR ANODIZED

PRE-CAST PANEL - LIGHT GREY

UNDERGROUND PARKING ENTRANCE

EXTERIOR GLAZING - CLEAR ANODIZED

RESIDENTIAL ENTRANCE

1 WEST ELEVATION - MATERIALS
 A-203 1:50

1	ISSUED FOR SPC	31/08/2022
No.	DESCRIPTION	DDMMYY

REVISIONS:

ARCHITECT SEAL:	NORTH ARROW:

CLIENT:

ARCHITECT:


56 Beech Street, Ottawa, Ontario K1S 3J6
 t.613.724.9932 f.613.724.1209 www.rodericklahey.ca

PROJECT TITLE:
1649 MONTREAL ROAD
 OTTAWA, ONTARIO

SHEET TITLE:
ENLARGED ELEVATION


DRAWN: RIB	CHECKED: RV
SCALE: 1:50	SHEET No.:
PROJECT No.:	A-203
2037	

PAPER SIZE: ISO Full Sheet B1 (1070.00 x 1000.00mm) PLOT SCALE: 1:1
 \\RLA\Projects\1649 Montreal Road - R22 - copy - final\bertriv

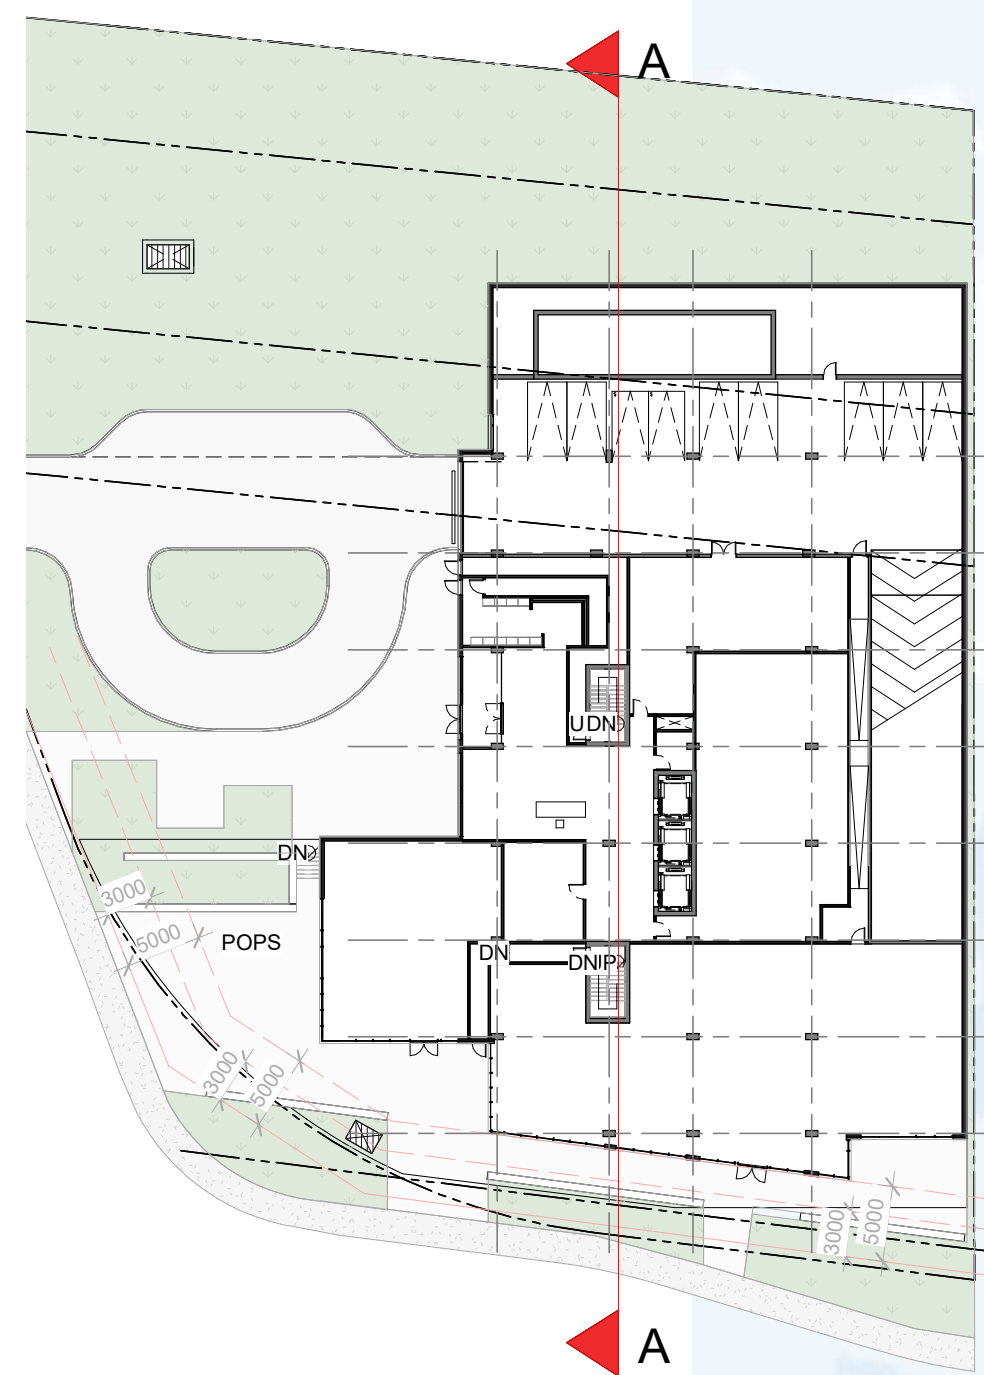

KEY PLAN


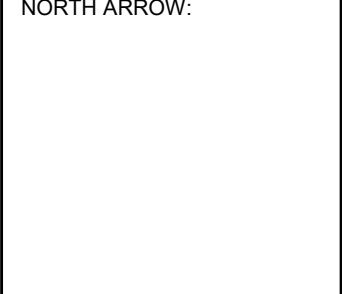
GROUND LEVEL

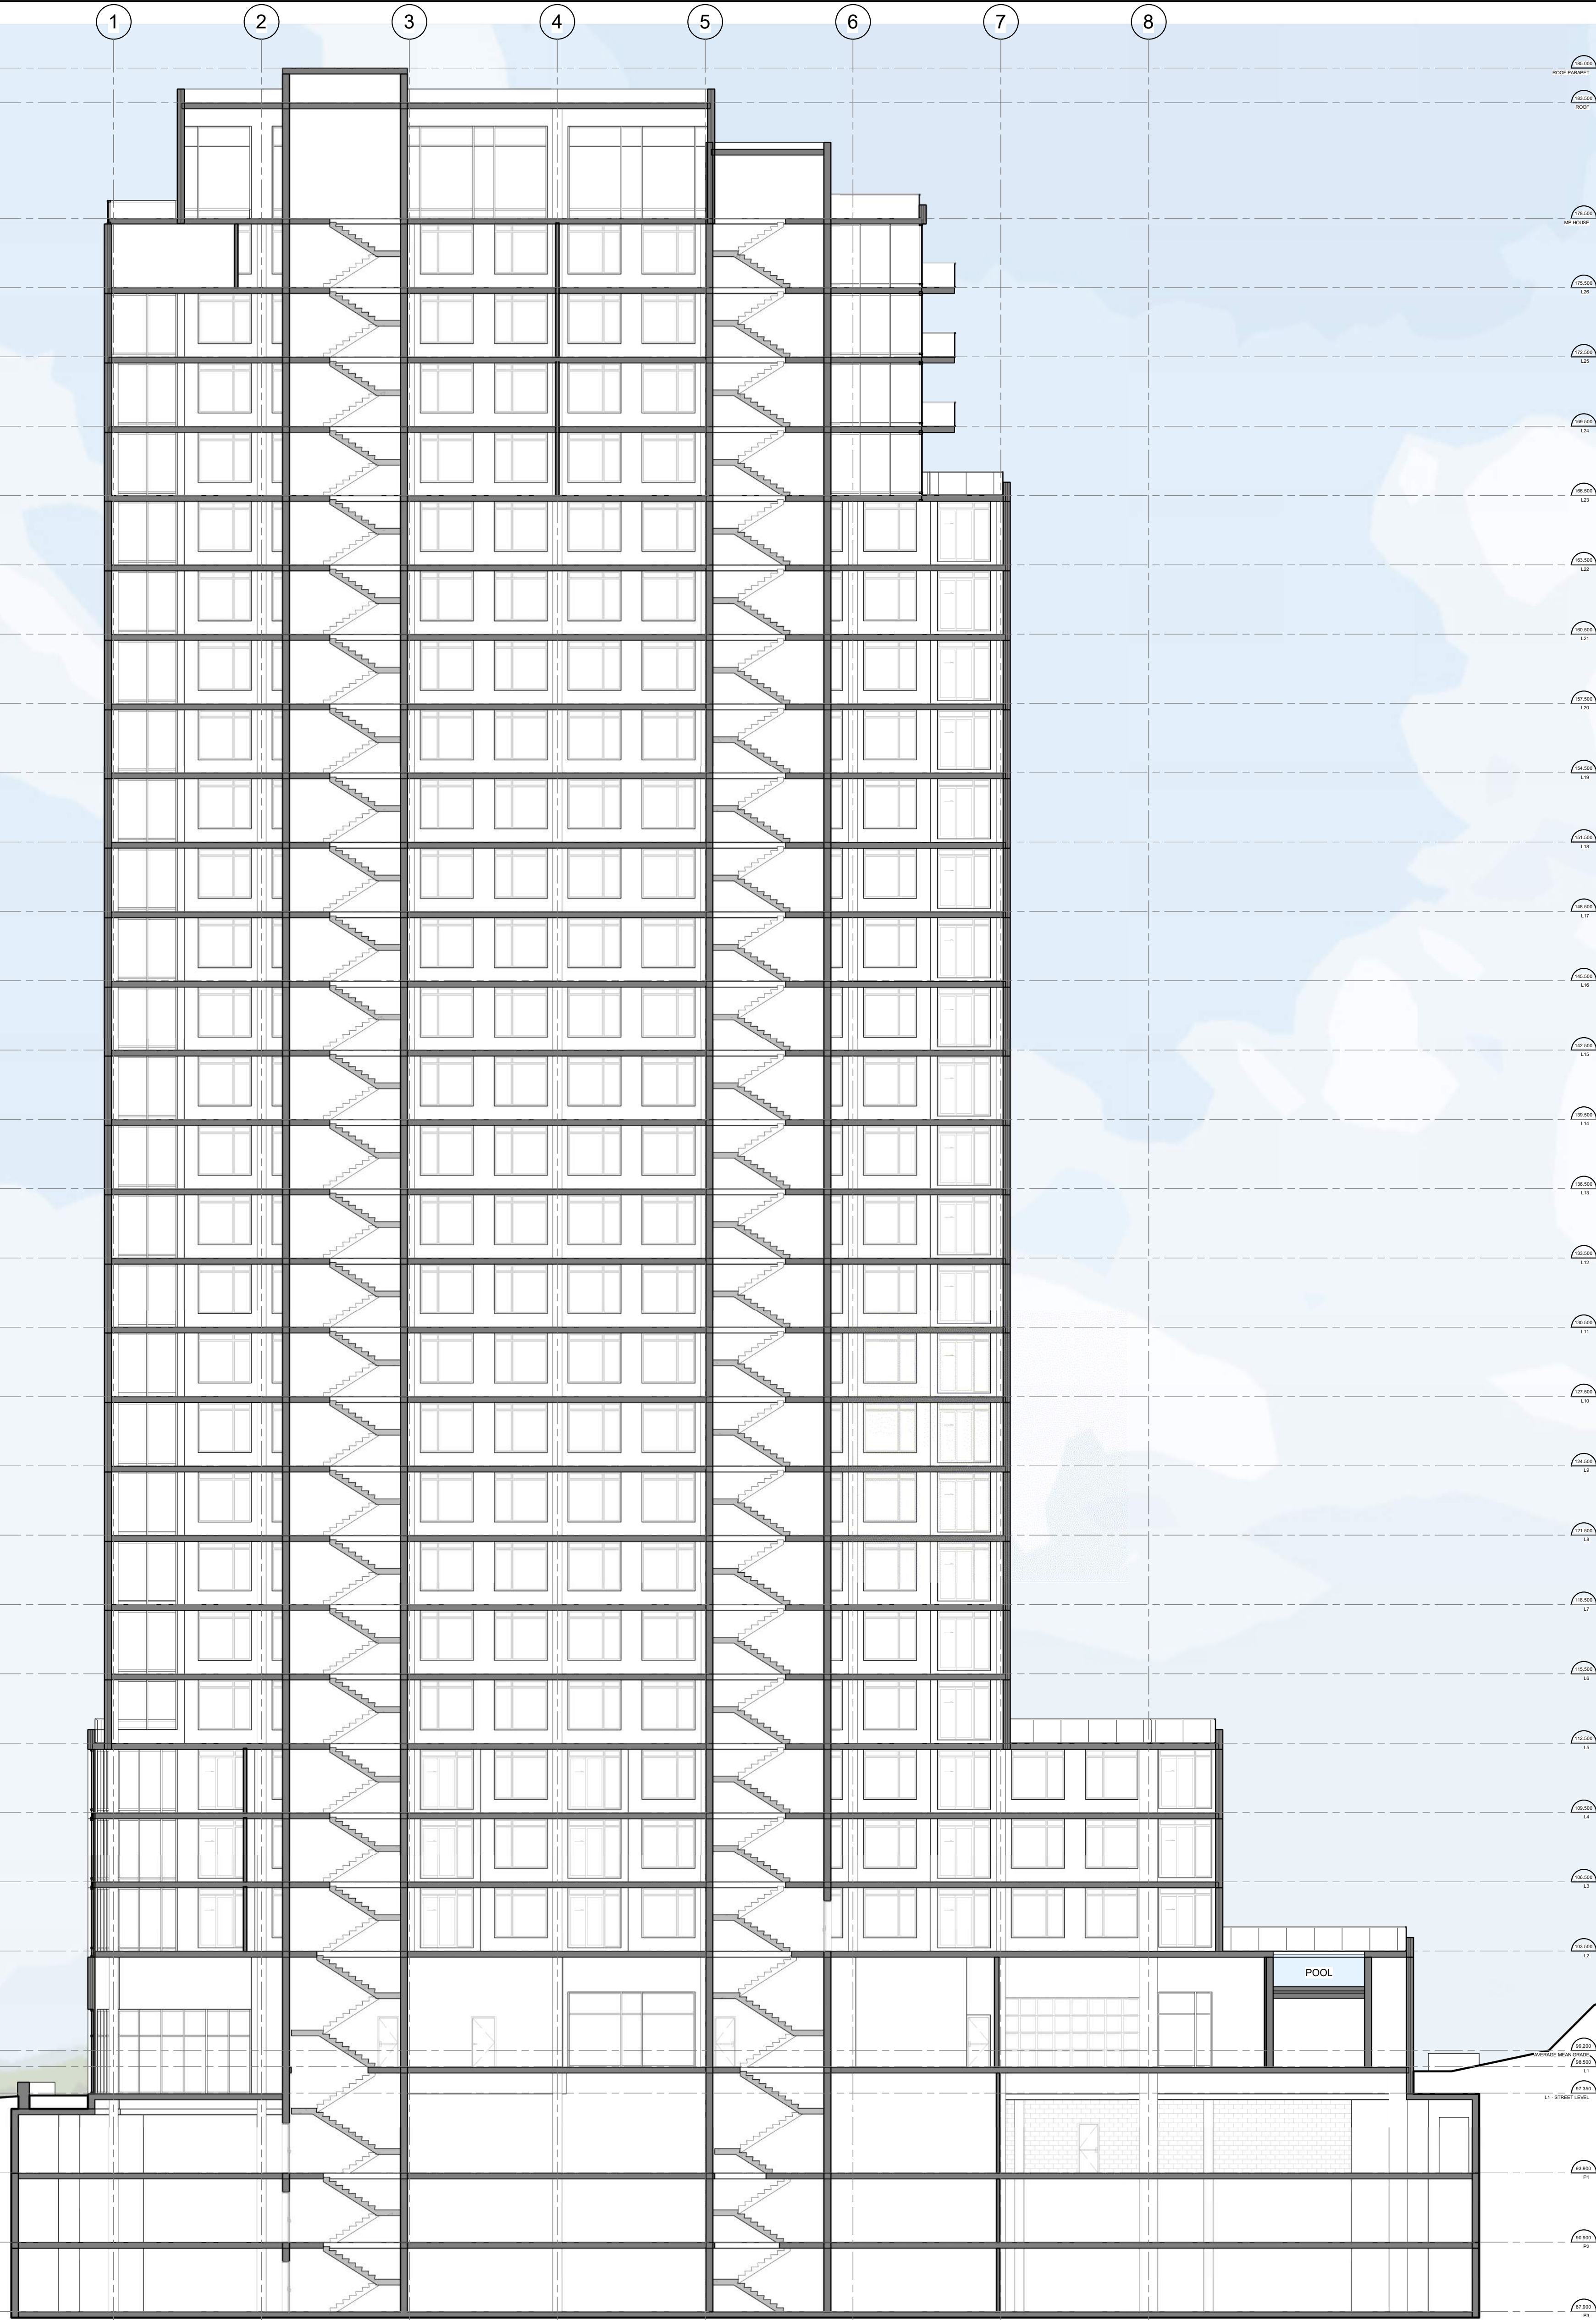

1 SECTION AA
A-301 1 : 150

IT IS THE RESPONSIBILITY OF THE APPROPRIATE CONTRACTOR TO CHECK AND VERIFY ALL DIMENSIONS ON SITE AND TO REPORT ALL ERRORS AND/OR OMISSIONS TO THE ARCHITECT.
ALL CONTRACTORS MUST COMPLY WITH ALL PERTINENT CODES AND BY-LAWS.
THIS DRAWING MAY NOT BE USED FOR CONSTRUCTION UNTIL SIGNED BY THE ARCHITECT.
DO NOT SCALE DRAWINGS.
COPYRIGHT RESERVED.

No.	DESCRIPTION	DATE
1	ISSUED FOR SPC	31/09/2022

ARCHITECT SEAL:  NORTH ARROW: 

CLIENT: 

ARCHITECT: 
56 Beech Street, Ottawa, Ontario K1S 3J6
t.613.724.9932 f.613.724.1209 www.rodericklahey.ca

PROJECT TITLE:
1649 MONTREAL ROAD
OTTAWA, ONTARIO

SHEET TITLE:
SECTION

DRAWN: Author	CHECKED: Checker
SCALE: As indicated	SHEET No: A-301
PROJECT No: 2037	

PAPER SIZE: ISO Full Sheet B1 (1070.00 x 1000.00mm) PLOT SCALE: 1:1
\\BAA\p01\ai\local\Projects\general\Document\2037 - 1649 Montreal Road - RZ2 - copy - final\sheet.rvt PLOT DATE: 2022-08-30 1:58:21 PM

IT IS THE RESPONSIBILITY OF THE APPROPRIATE CONTRACTOR TO CHECK AND VERIFY ALL DIMENSIONS ON SITE AND TO REPORT ALL ERRORS AND/OR OMISSIONS TO THE ARCHITECT.
 ALL CONTRACTORS MUST COMPLY WITH ALL PERTINENT CODES AND BY-LAWS.
 THIS DRAWING MAY NOT BE USED FOR CONSTRUCTION UNTIL SIGNED BY THE ARCHITECT.
 DO NOT SCALE DRAWINGS.
 COPYRIGHT RESERVED.


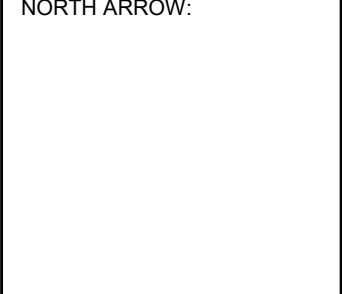


1 3D VIEW FROM SOUTH OF BLAIR ROAD
A-401



2 3D VIEW FROM NORTH OF BLAIR ROAD
A-401

No.	DESCRIPTION	DATE
1	ISSUED FOR SPC	31/09/2022

ARCHITECT SEAL:  NORTH ARROW: 

CLIENT: 

ARCHITECT: 
 56 Beech Street, Ottawa, Ontario K1S 3J6
 t.613.724.9932 f.613.724.1209 www.rodericklahey.ca


PROJECT TITLE:
1649 MONTREAL ROAD
OTTAWA, ONTARIO

SHEET TITLE:
3D VIEWS


DRAWN: RIB	CHECKED: RV
SCALE:	SHEET No:
PROJECT No: 2037	A-401

PAPER SIZE: ISO Full Sheet B1 (707.00 x 1000.00mm) PLOT SCALE: 1:1
 \\BLA\FP01\local\FR\img\generally\Document\2037 - 1649 Montreal Road - 3D2 - copy_r\img\gen\rv1


JUNE 21 (DST)

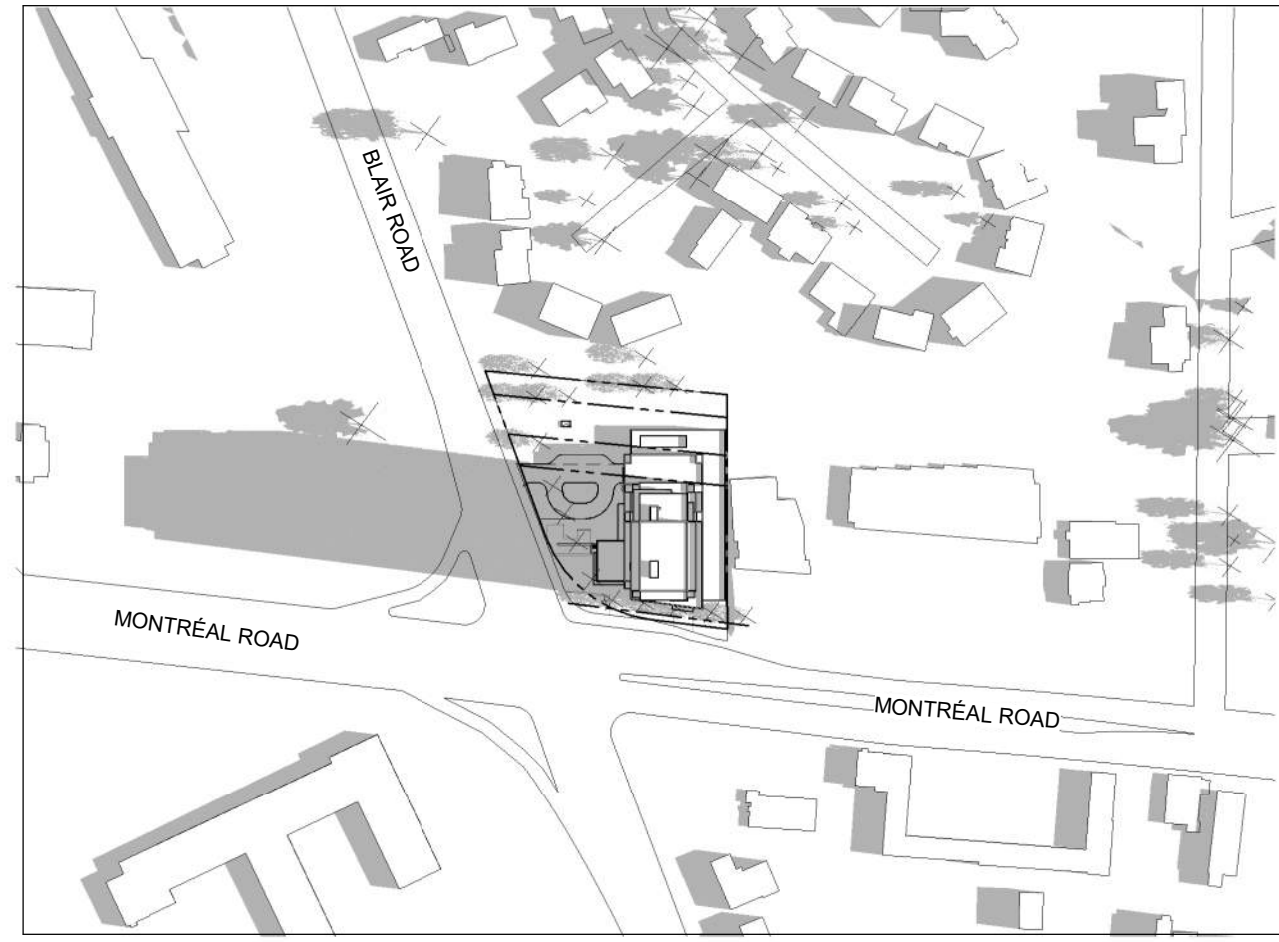


8:00 AM

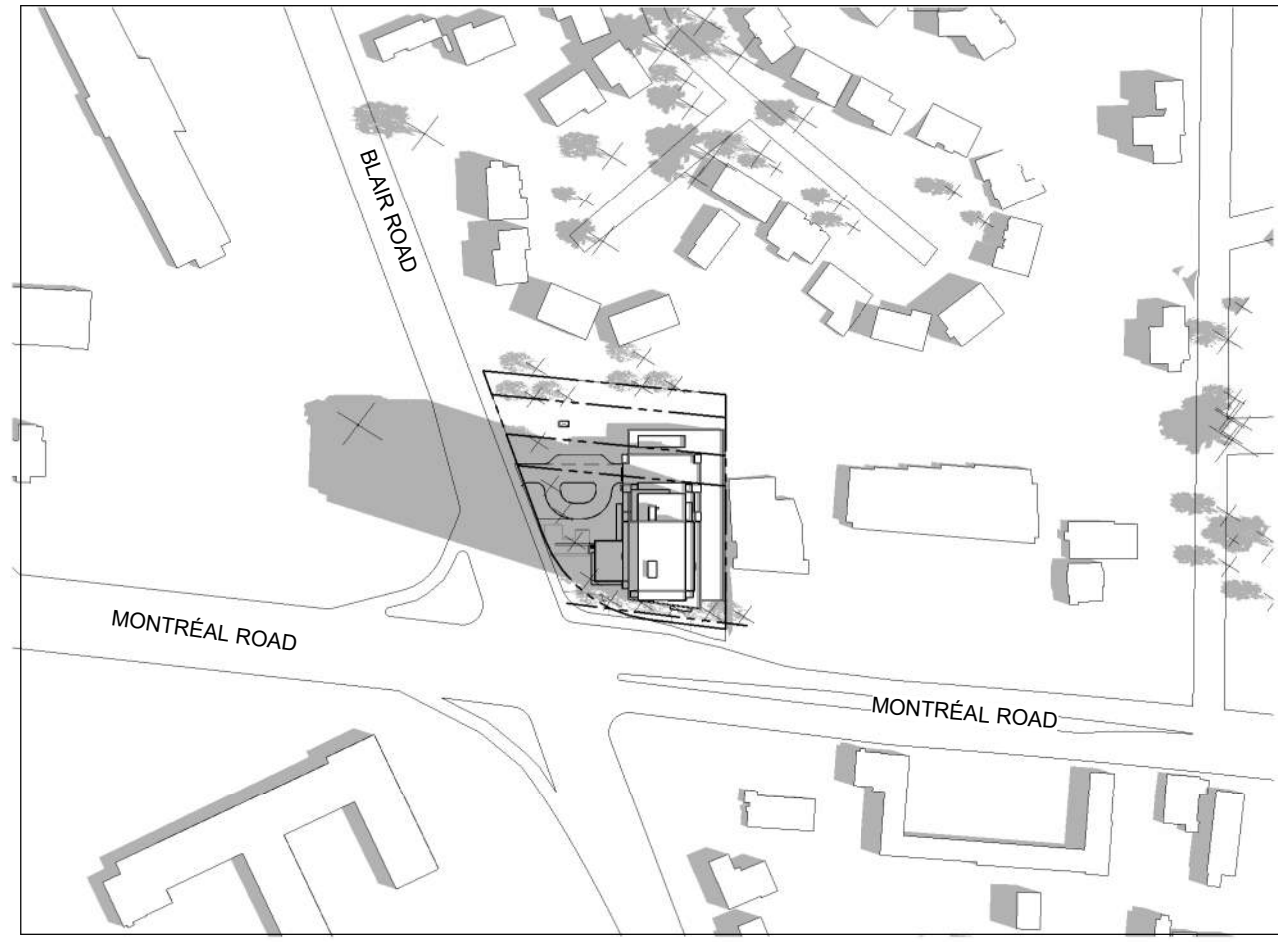


9:00 AM

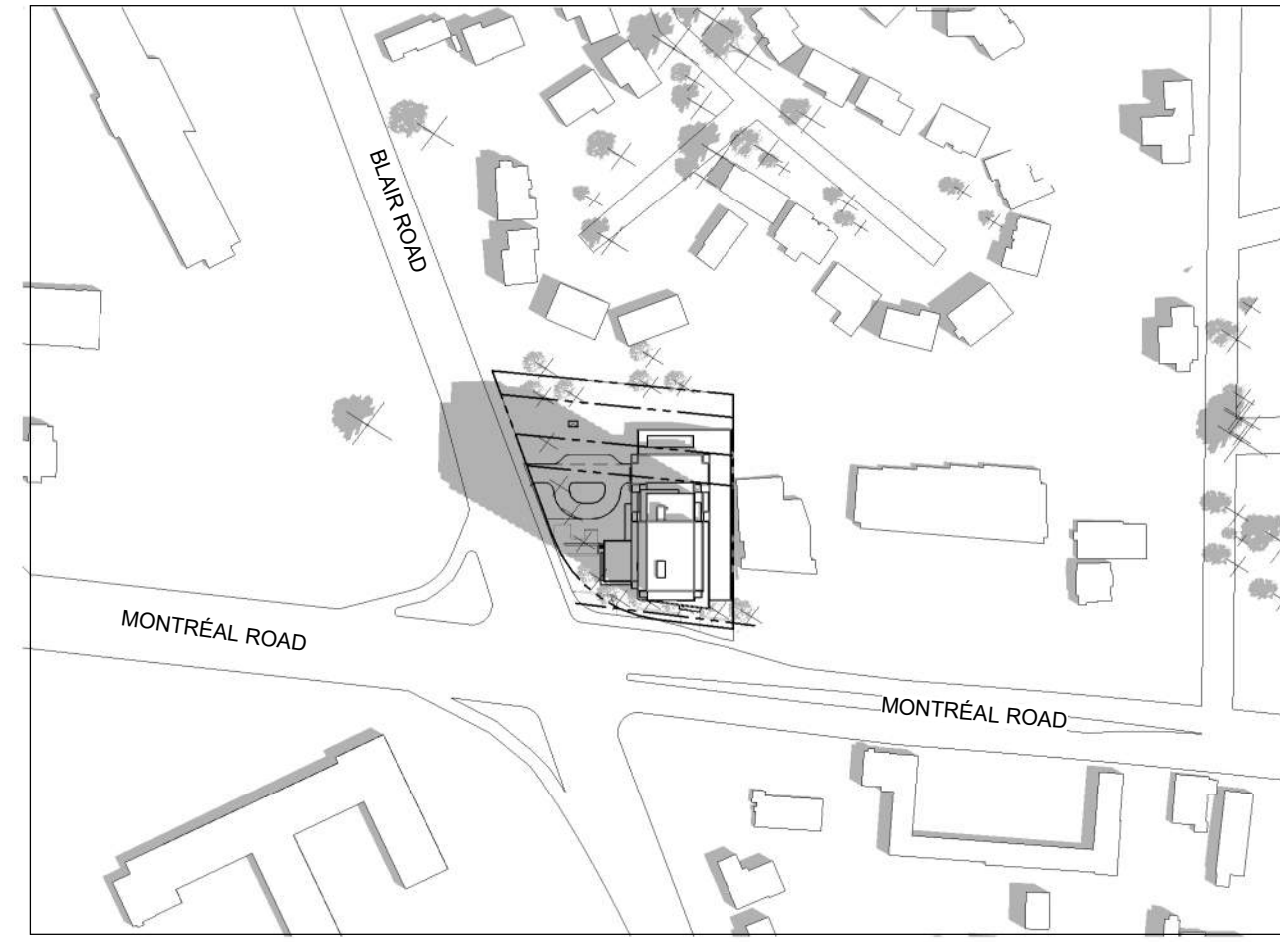


10:00 AM

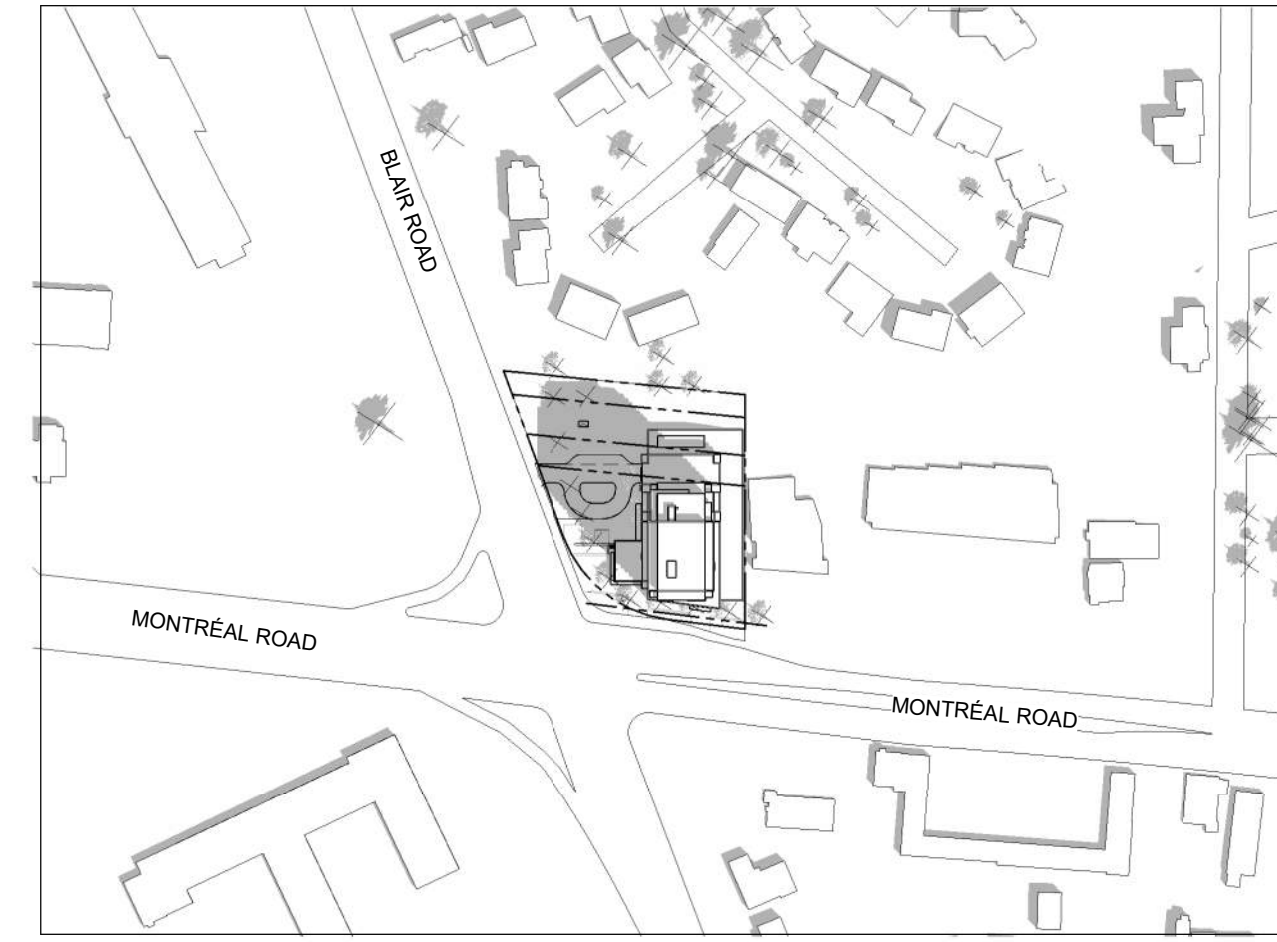


11:00 AM

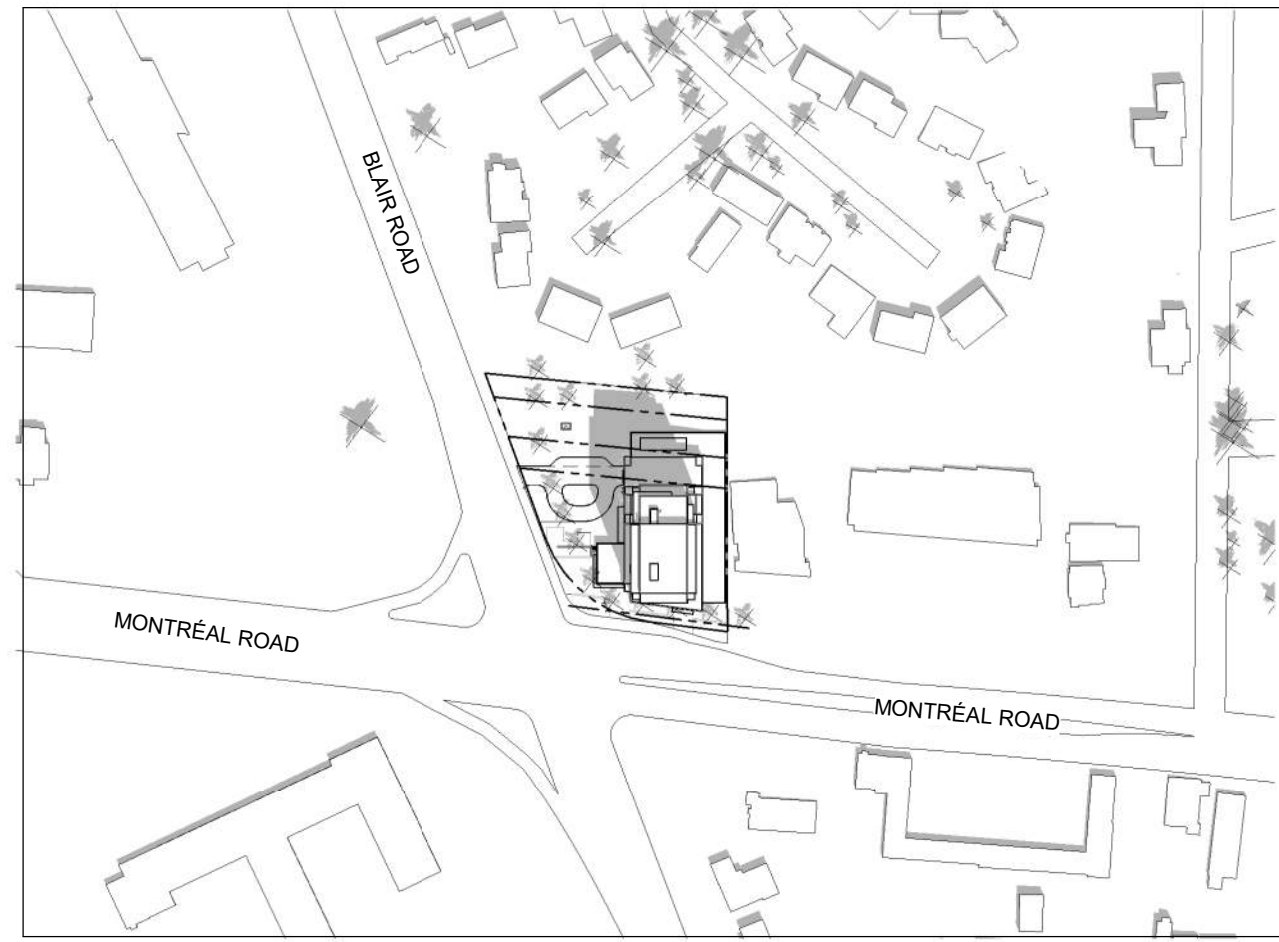


12:00 PM

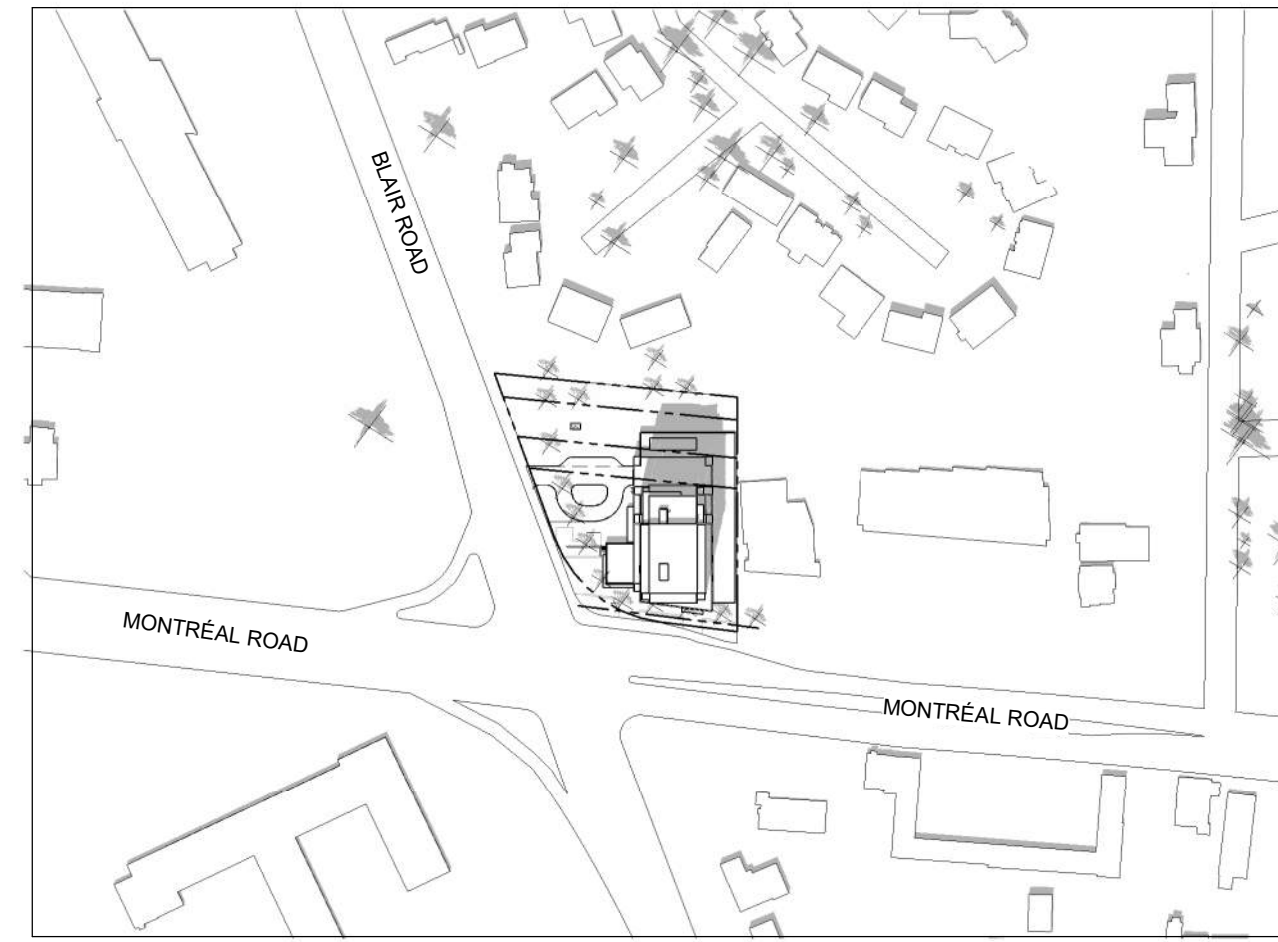


1:00 PM

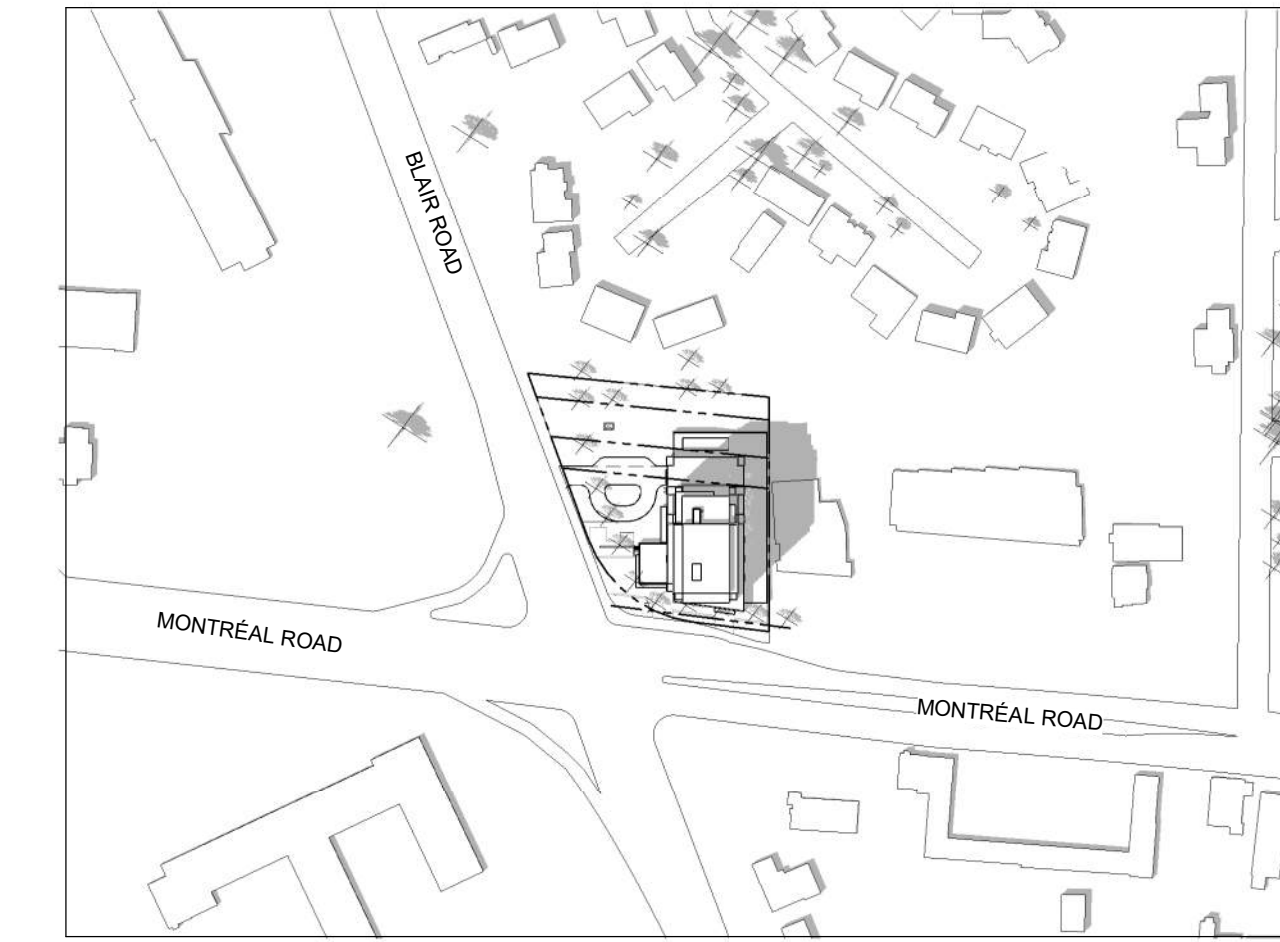


2:00 PM

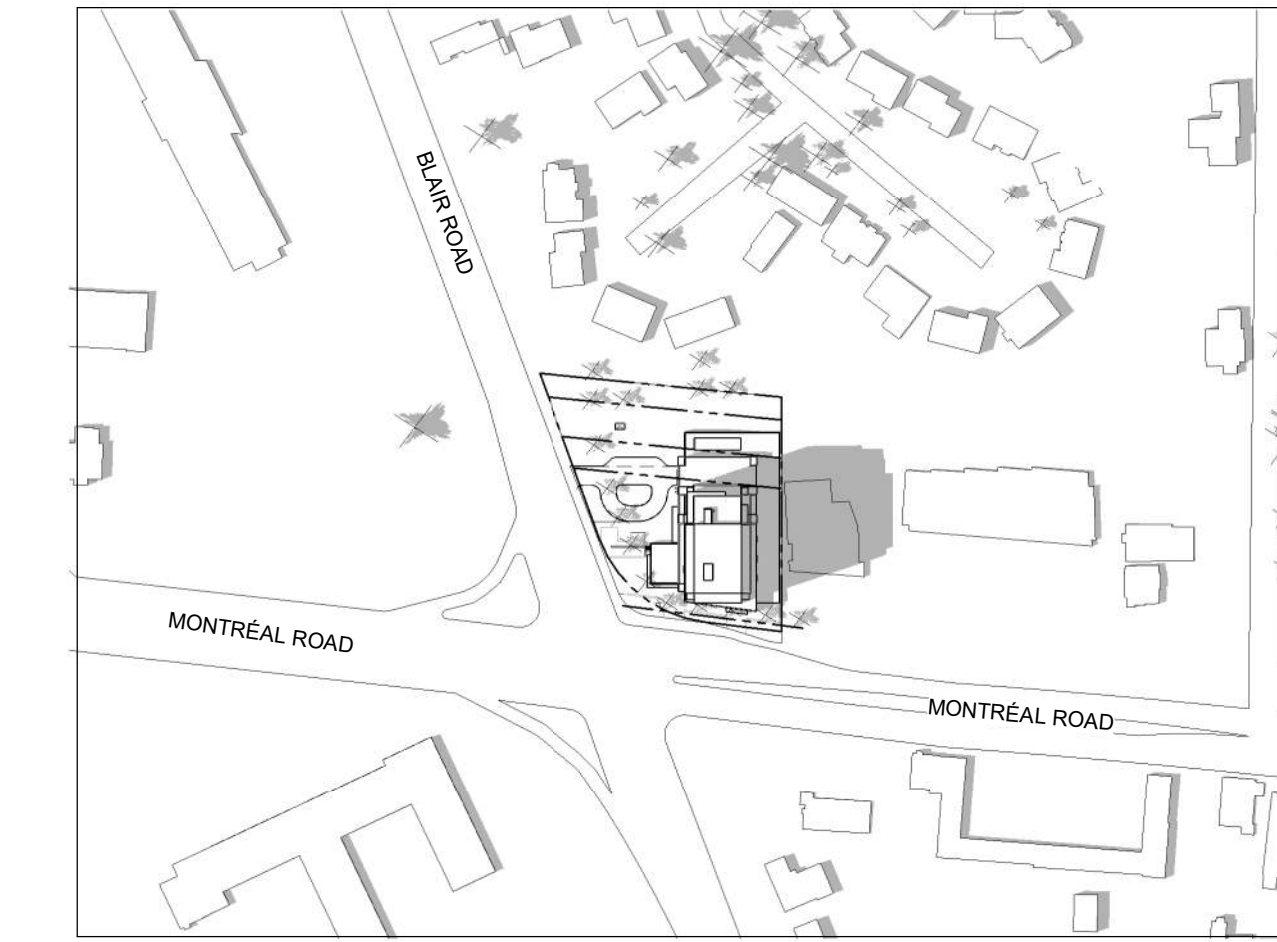


3:00 PM

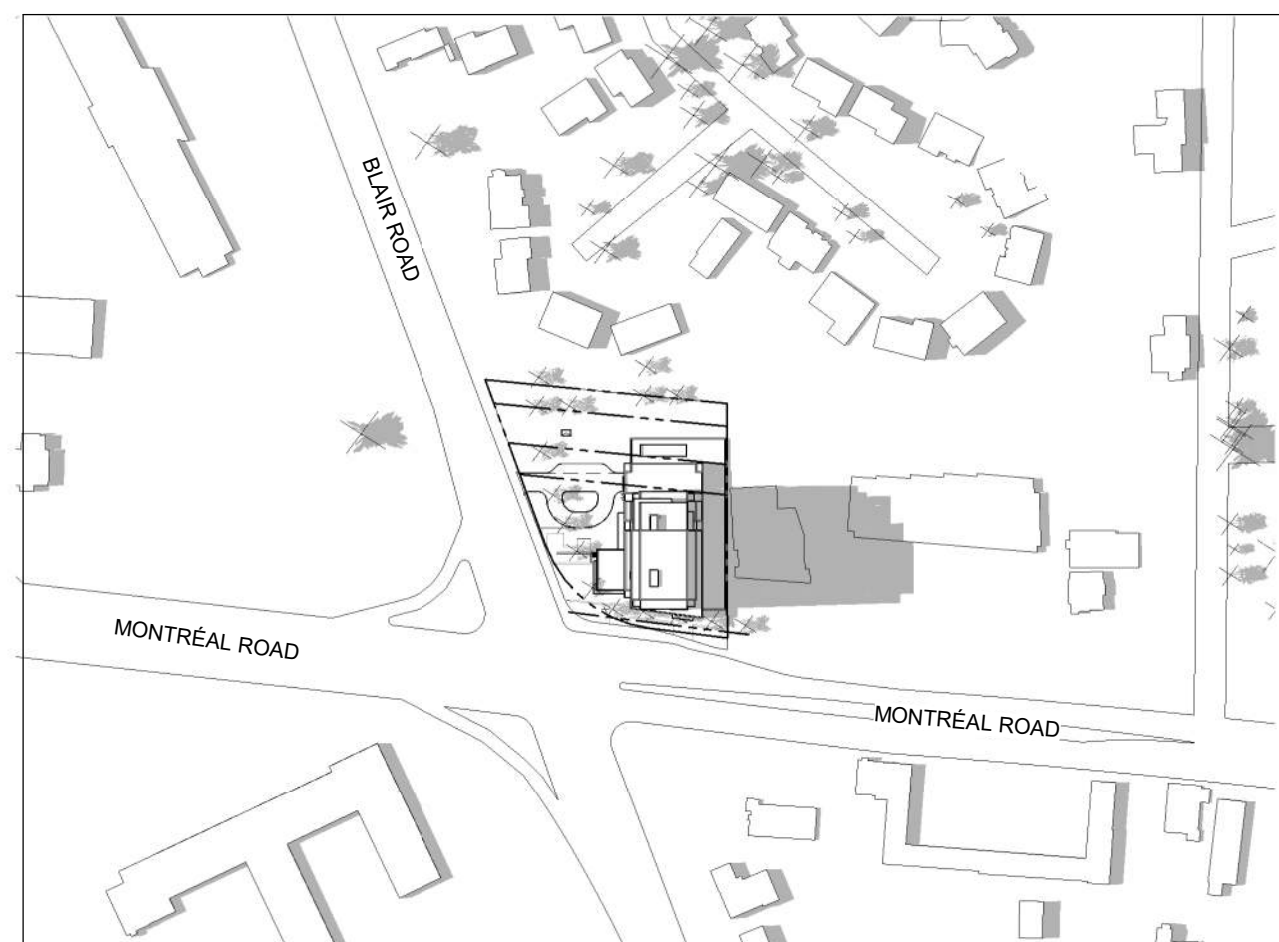


4:00 PM

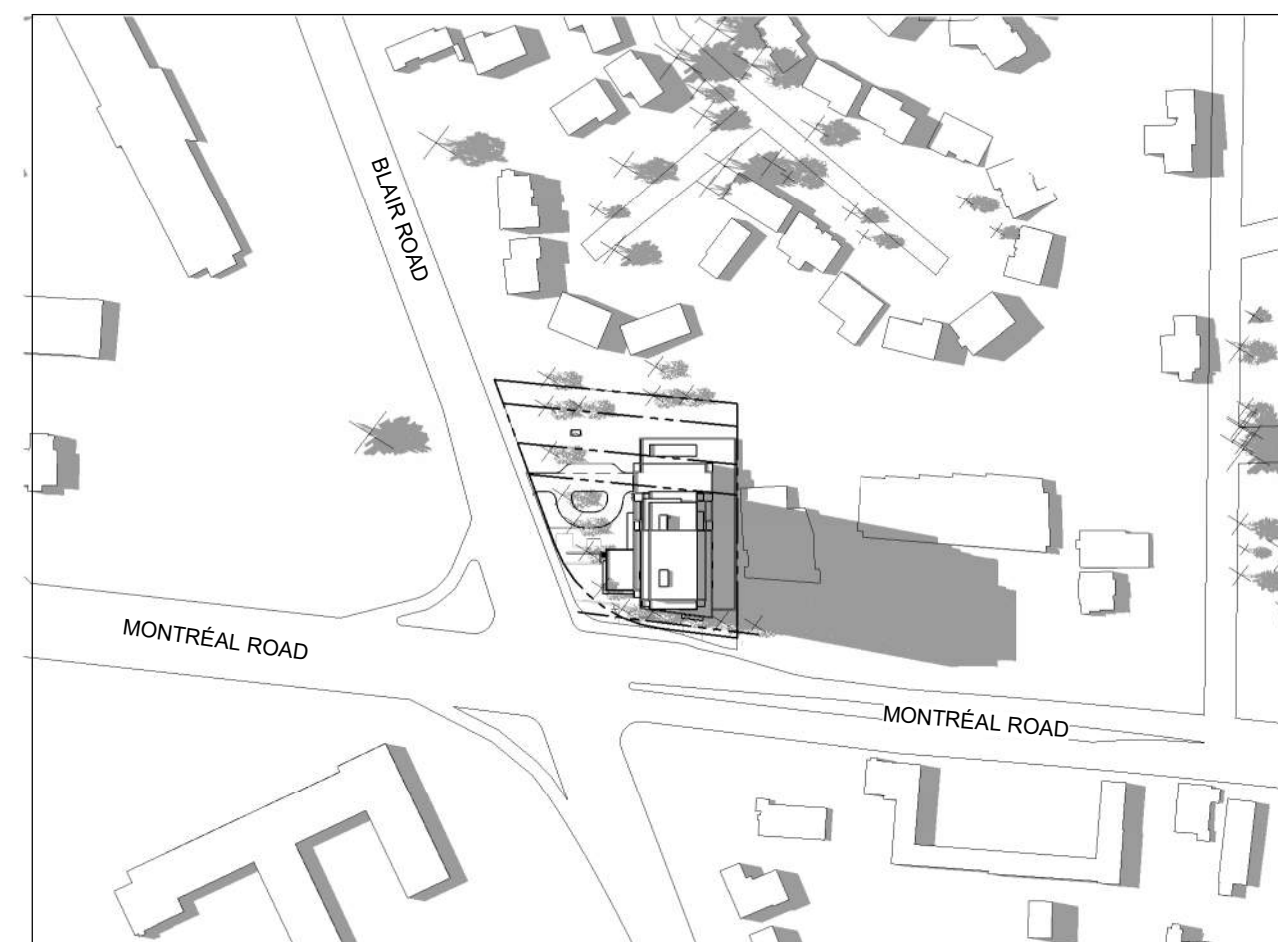


5:00 PM

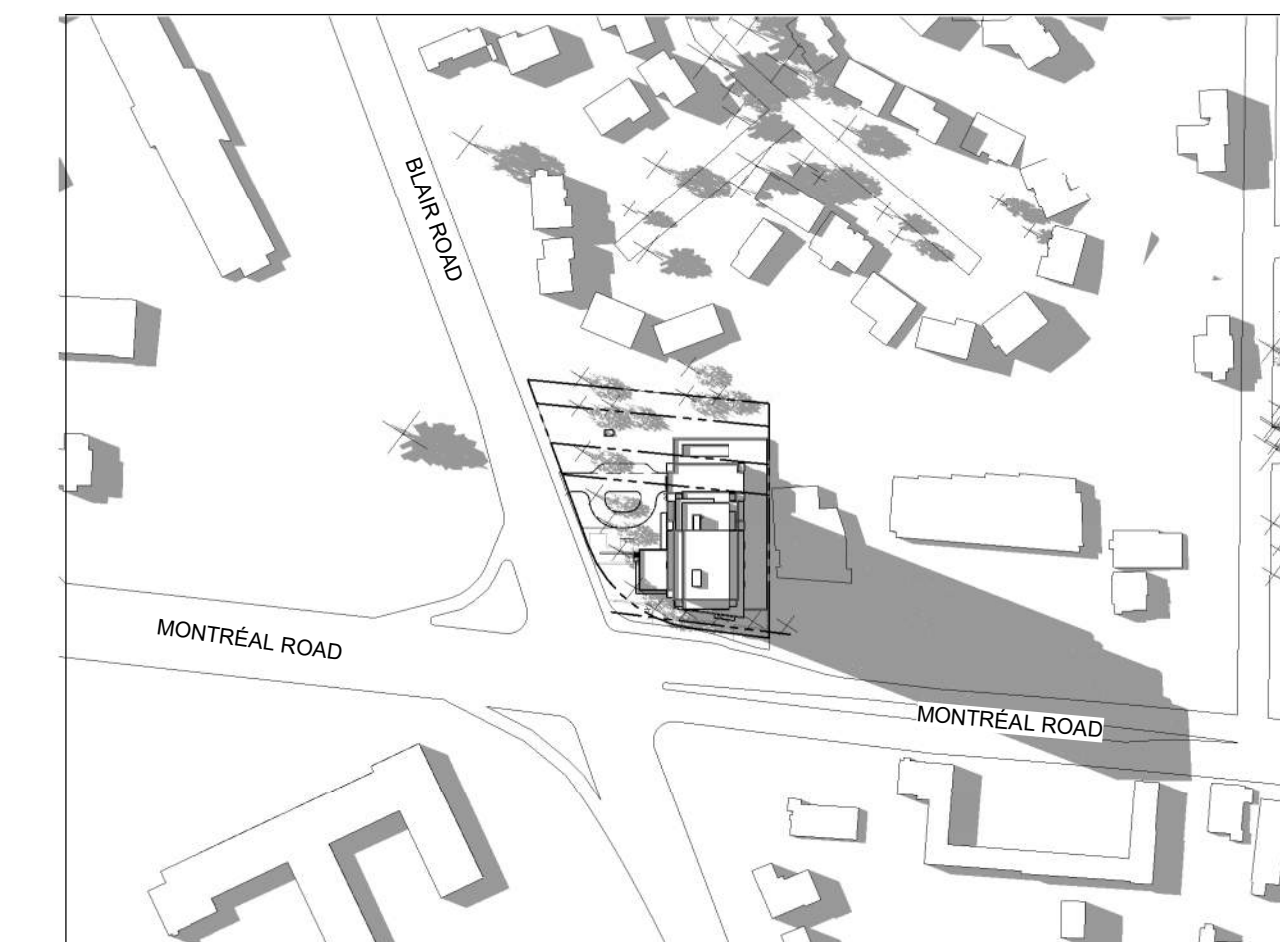

6:00 PM

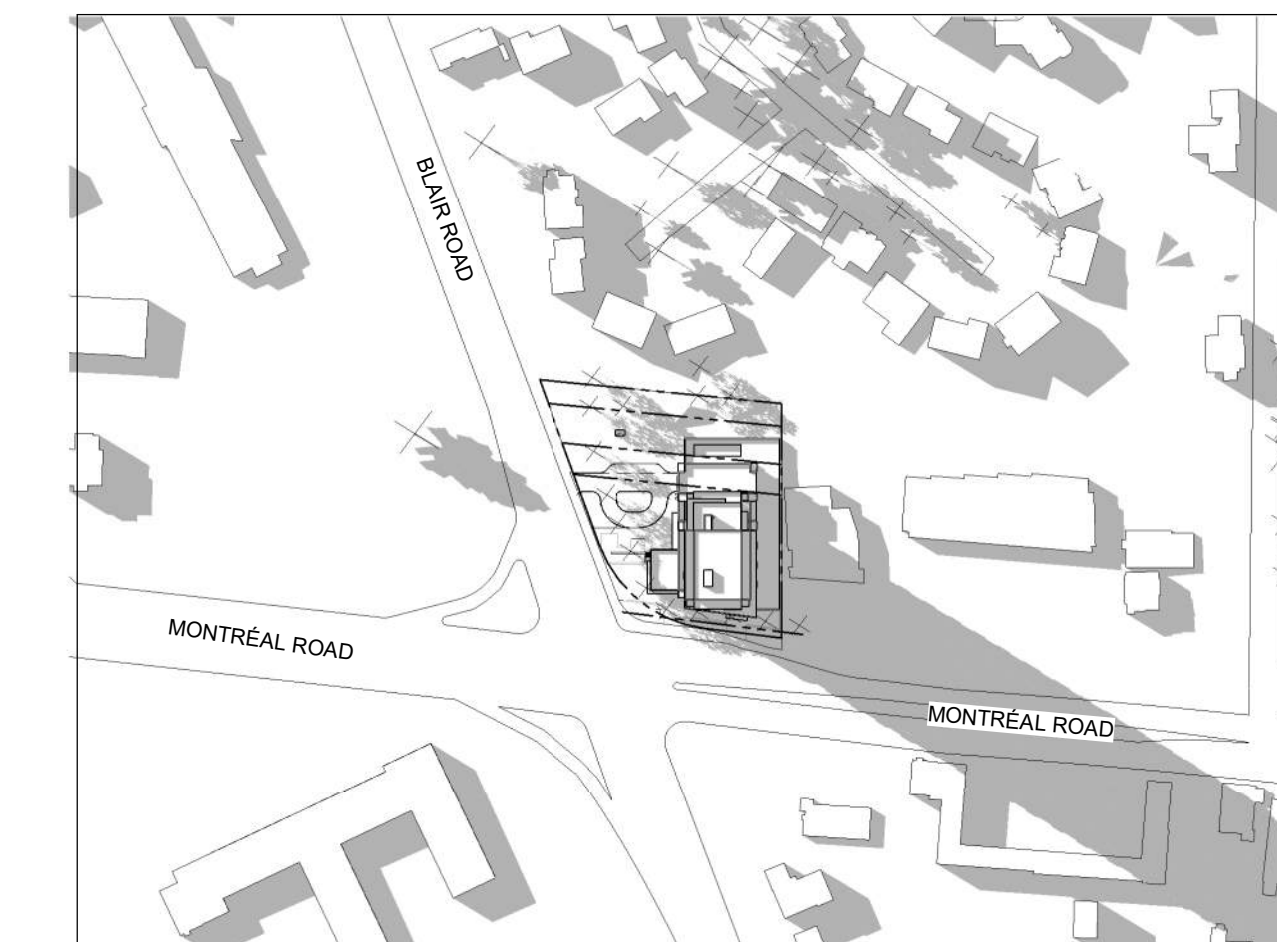

7:00 PM

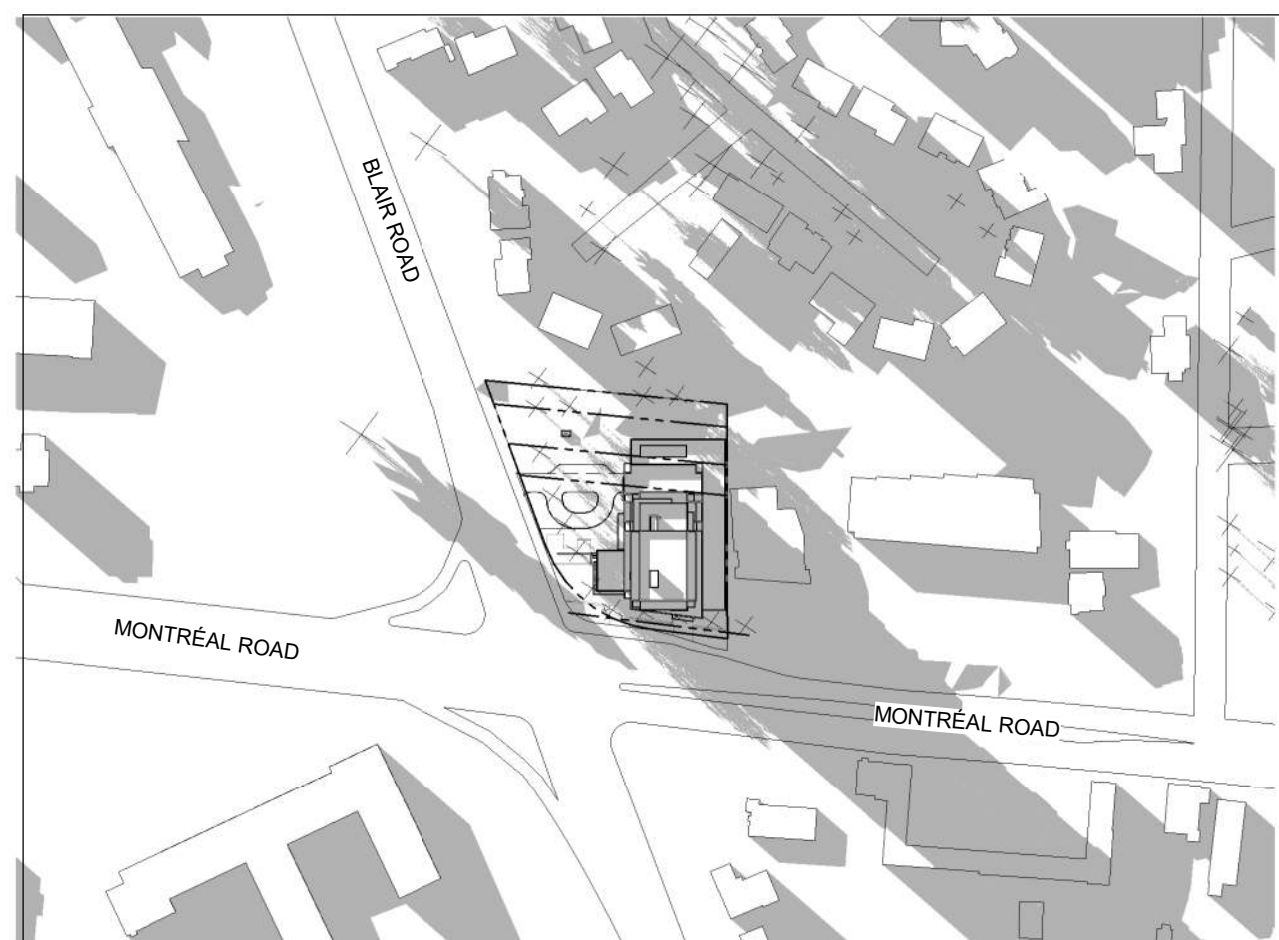
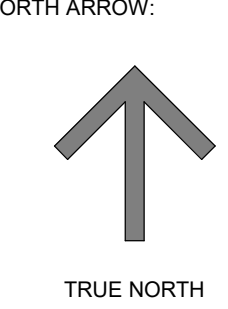


8:00 PM

IT IS THE RESPONSIBILITY OF THE APPROPRIATE CONTRACTOR TO CHECK AND VERIFY ALL DIMENSIONS ON SITE AND TO REPORT ALL ERRORS AND/OR OMISSIONS TO THE ARCHITECT.
ALL CONTRACTORS MUST COMPLY WITH ALL PERTINENT CODES AND BY-LAWS.
THIS DRAWING MAY NOT BE USED FOR CONSTRUCTION UNTIL SIGNED BY THE ARCHITECT.
DO NOT SCALE DRAWINGS.
COPYRIGHT RESERVED.

1	ISSUED FOR SPC	31/08/2022
No.	DESCRIPTION	DDMMYY

REVISIONS:

ARCHITECT SEAL:  NORTH ARROW:  TRUE NORTH

CLIENT: 

ARCHITECT: 
56 Beech Street, Ottawa, Ontario K1S 3J6
t.613.724.9932 f.613.724.1209 www.rodericklahey.ca

PROJECT TITLE:
1649 MONTREAL ROAD


OTTAWA, ONTARIO

SHEET TITLE:
SUN STUDY - JUNE


DRAWN: AM	CHECKED: RIB
SCALE: 1 : 2500	SHEET No: A-501
PROJECT No: 2037	

PAPER SIZE: ISO Full Sheet B1 (707.00 x 1000.00mm) PLOT SCALE: 1:1 PLOT DATE: 2022-08-30 1:55:05 PM


SEPTEMBER 21 (DST)

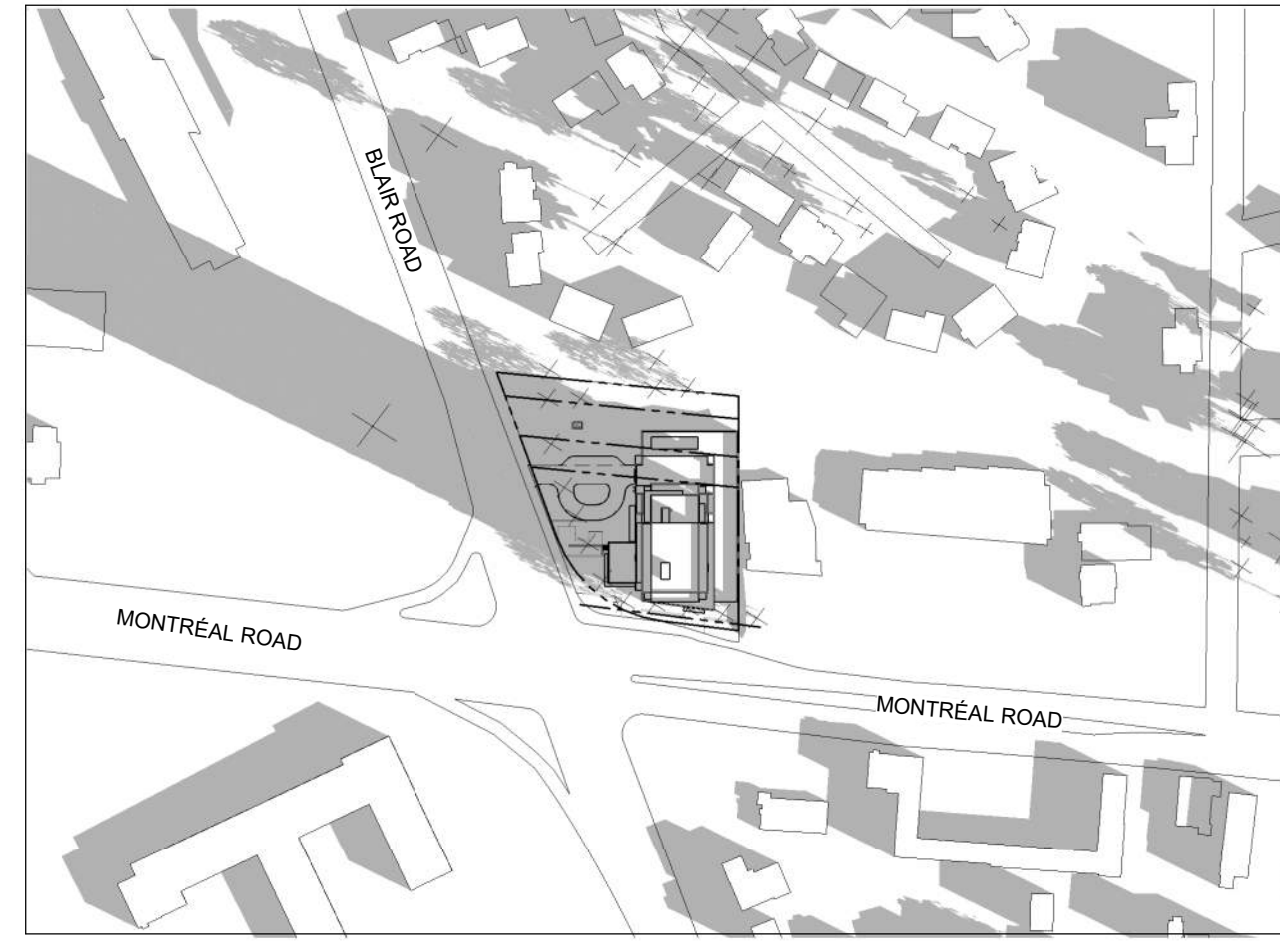


8:00 AM

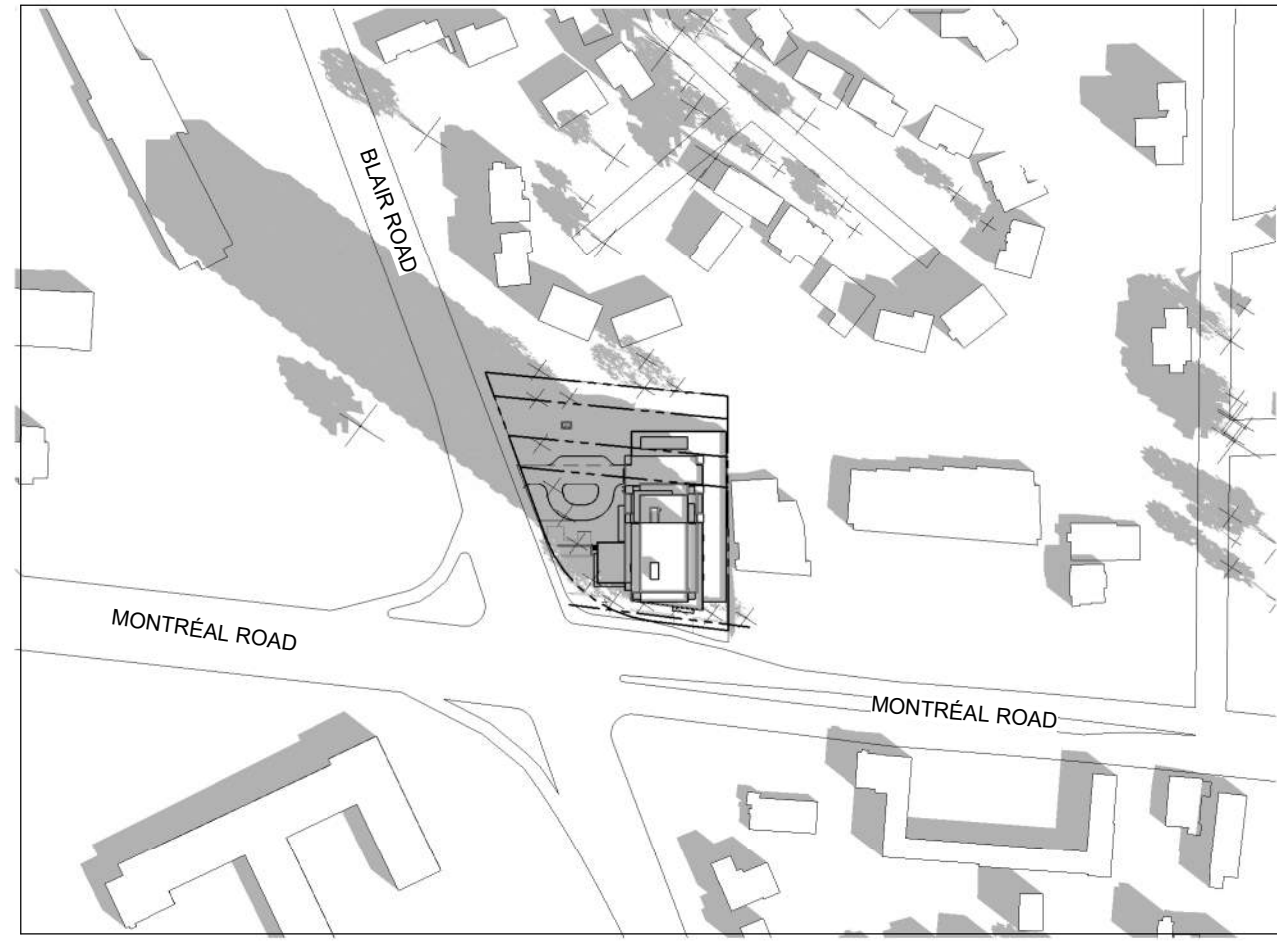


9:00 AM

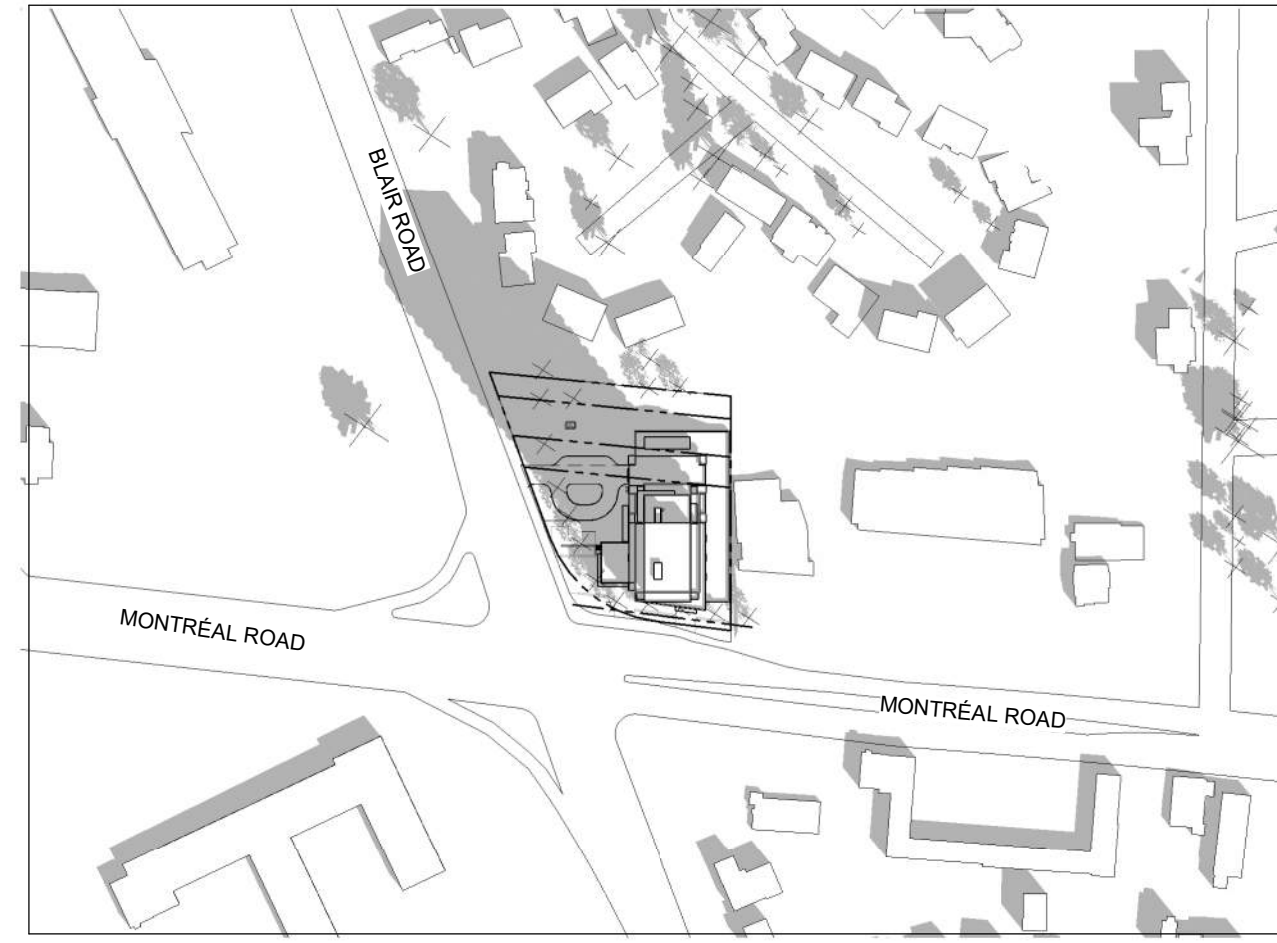


10:00 AM

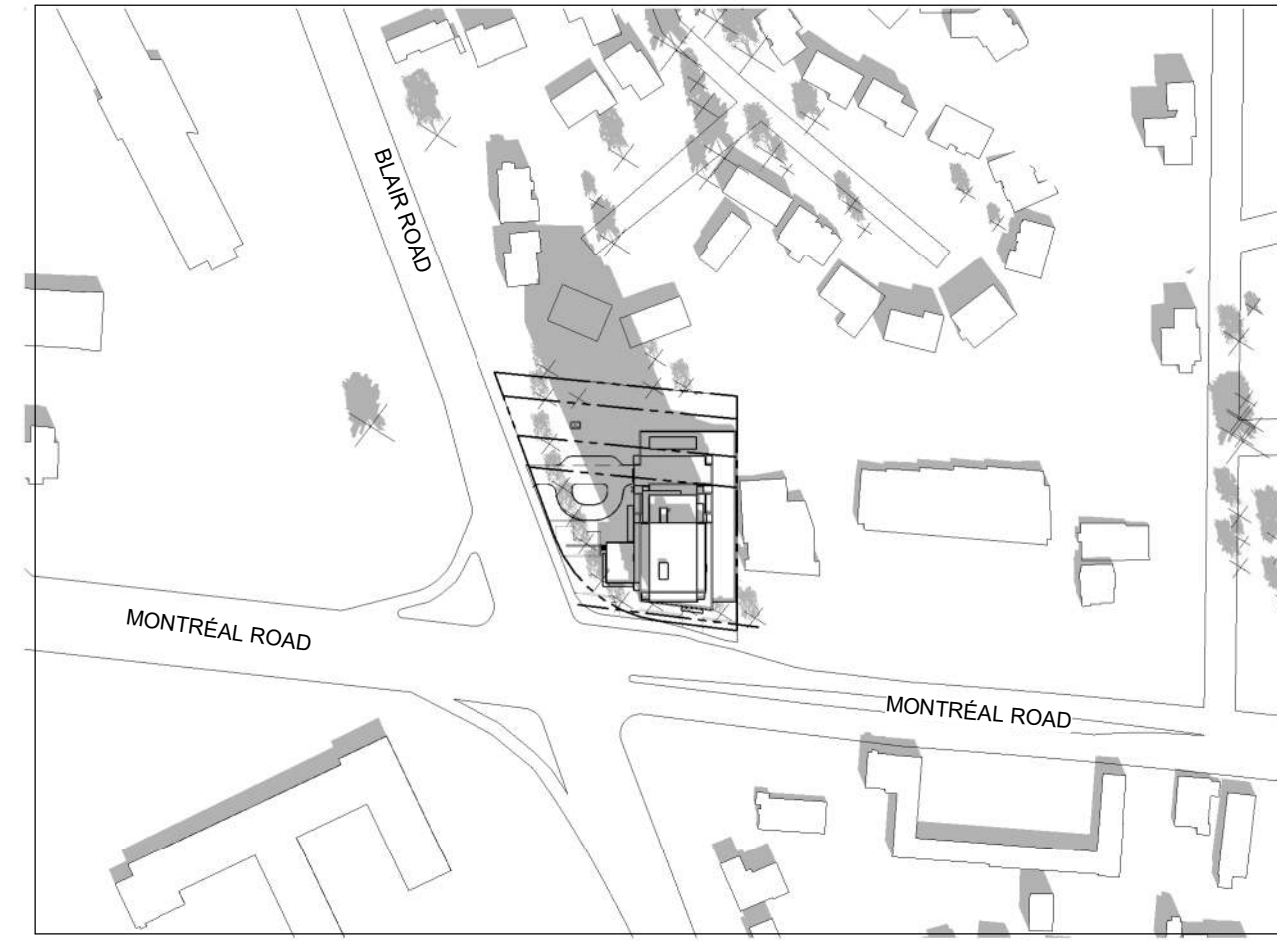


11:00 AM

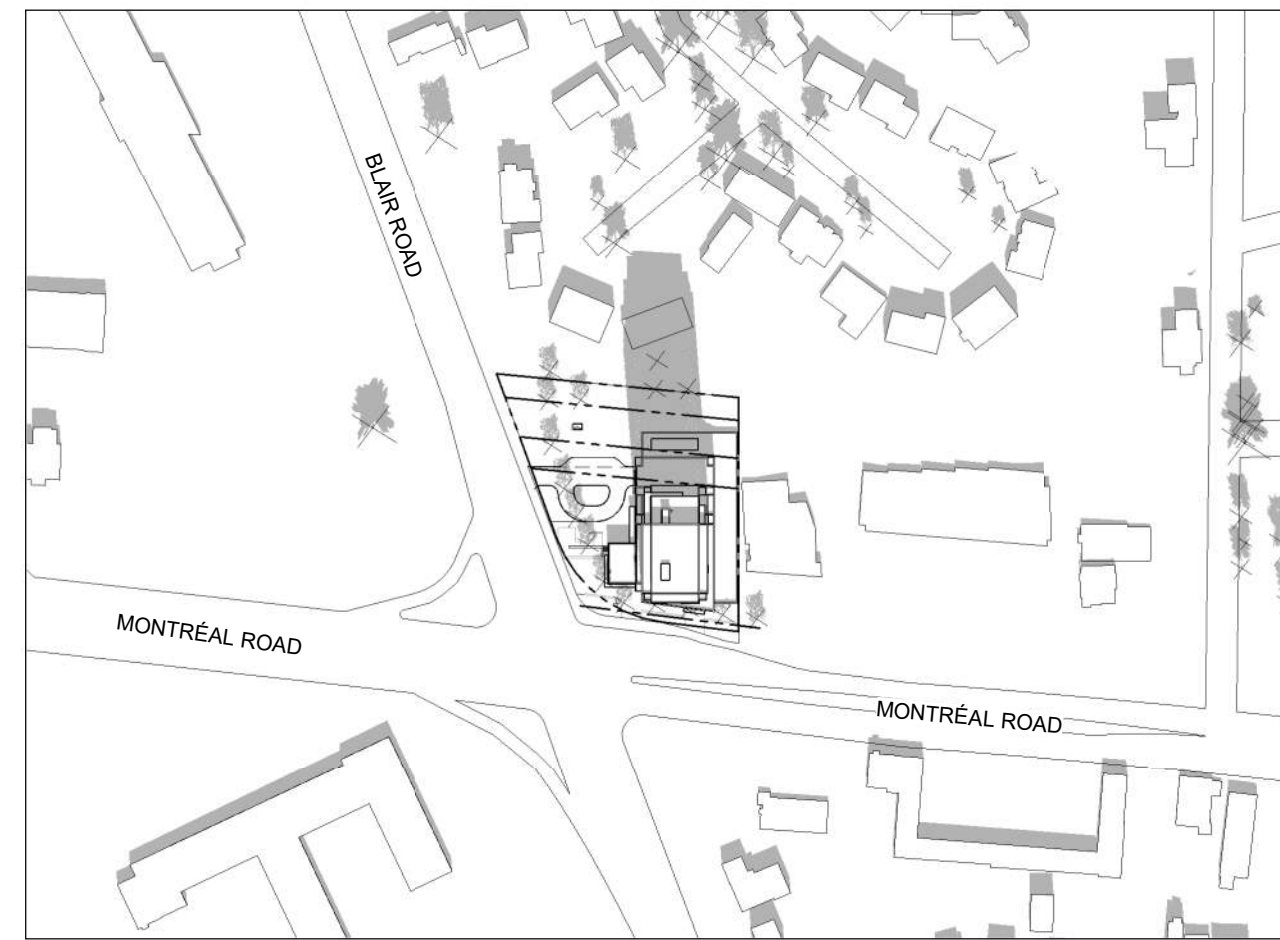


12:00 PM

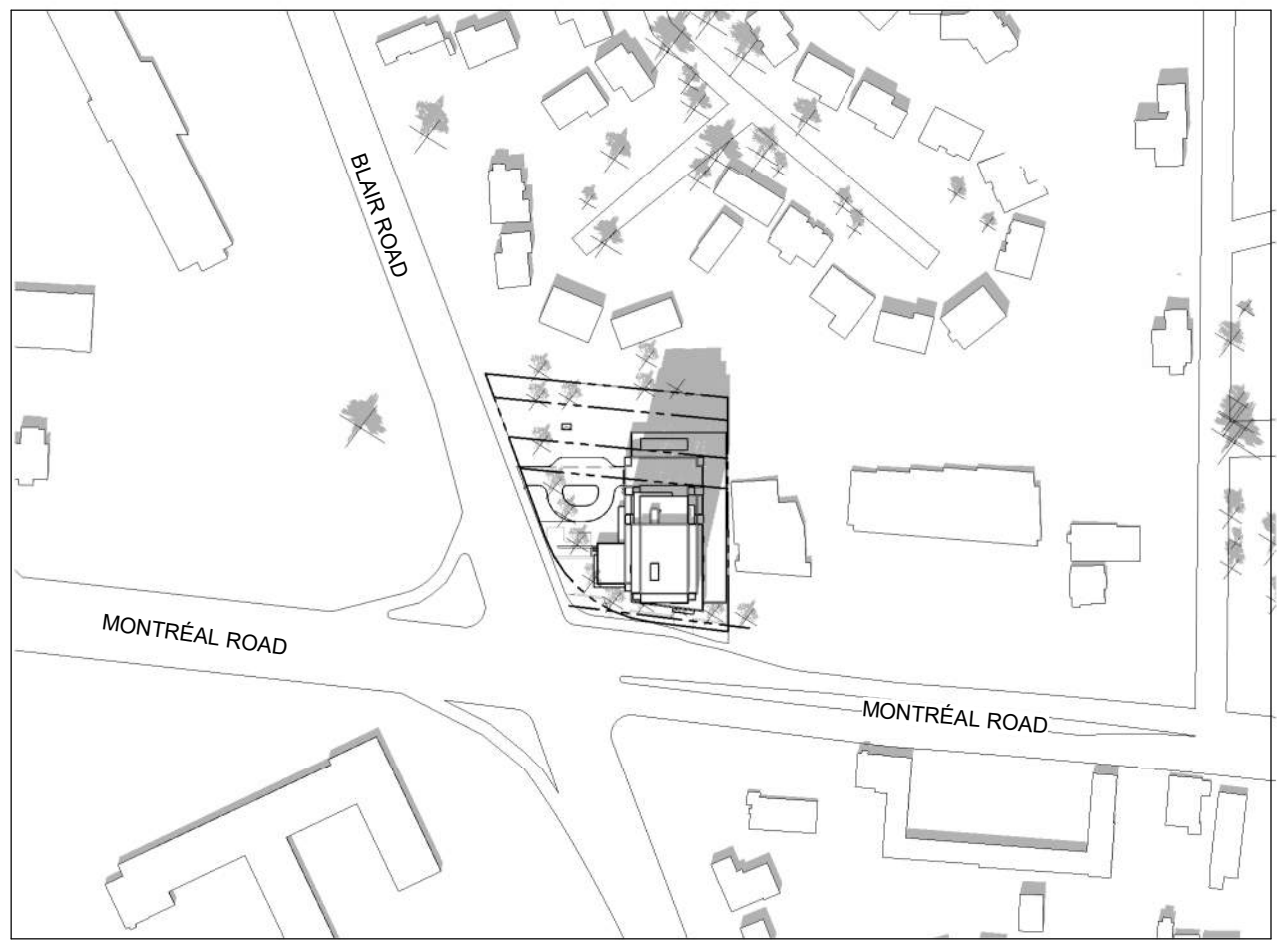


1:00 PM

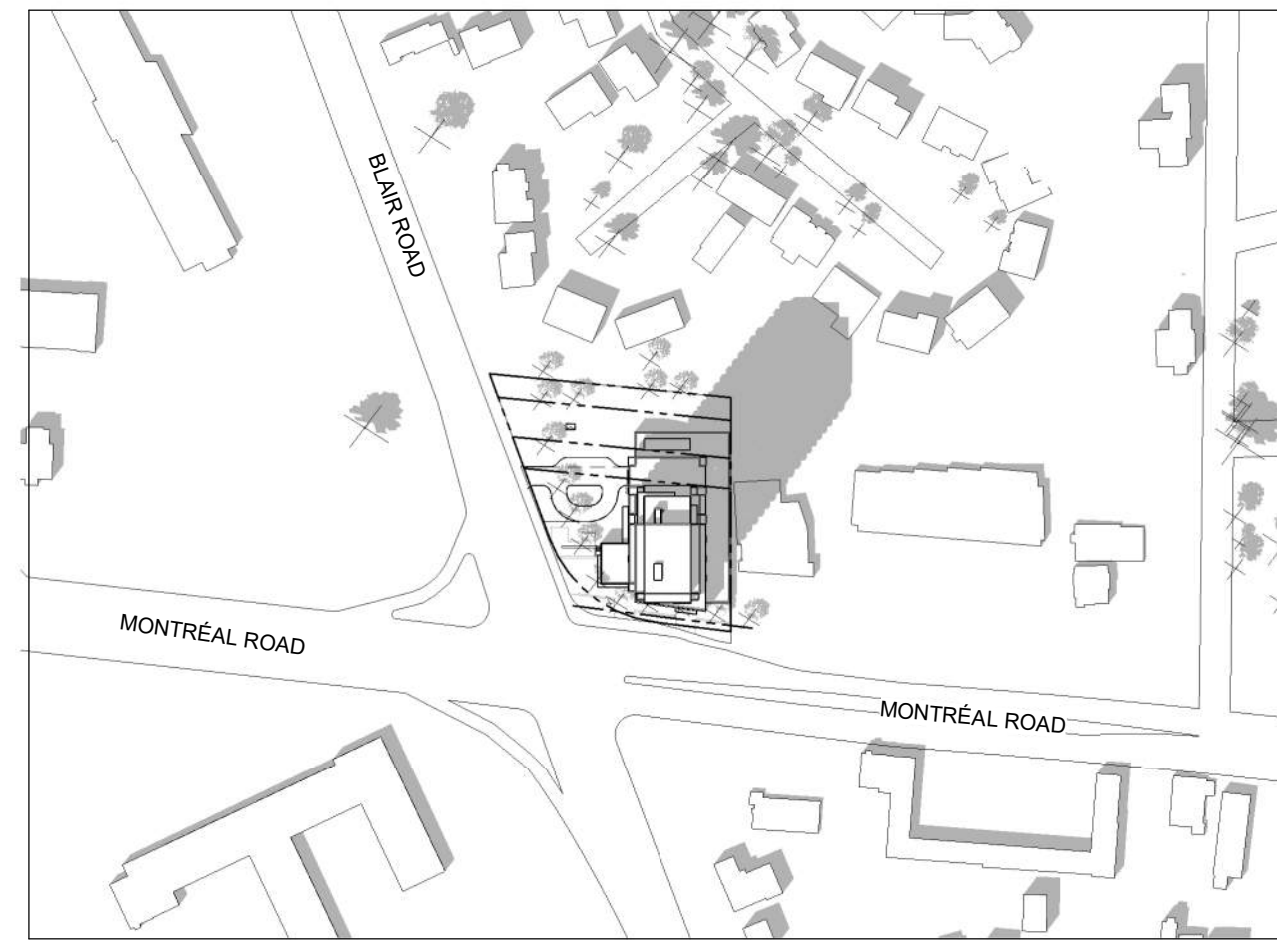


2:00 PM

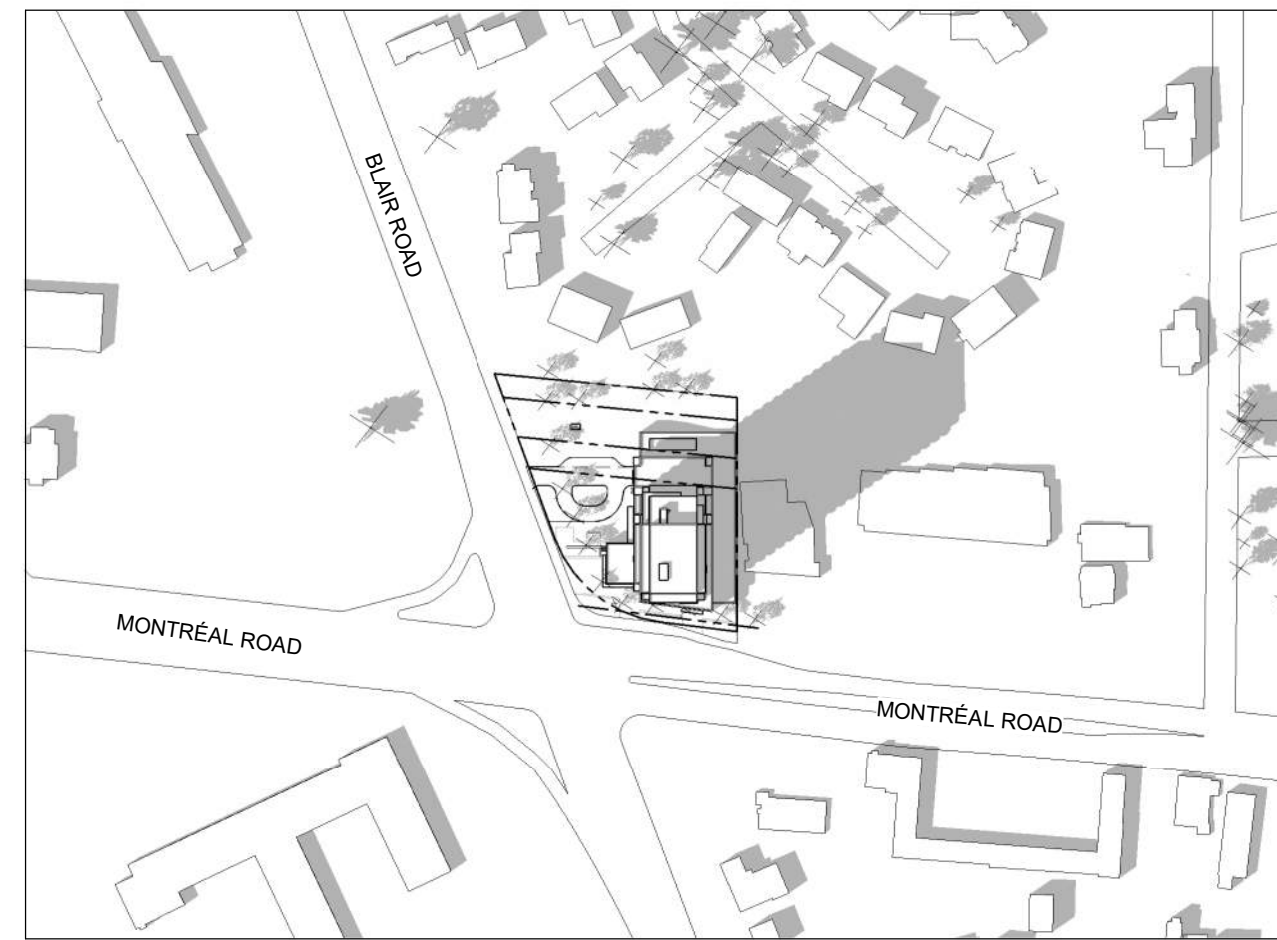


3:00 PM

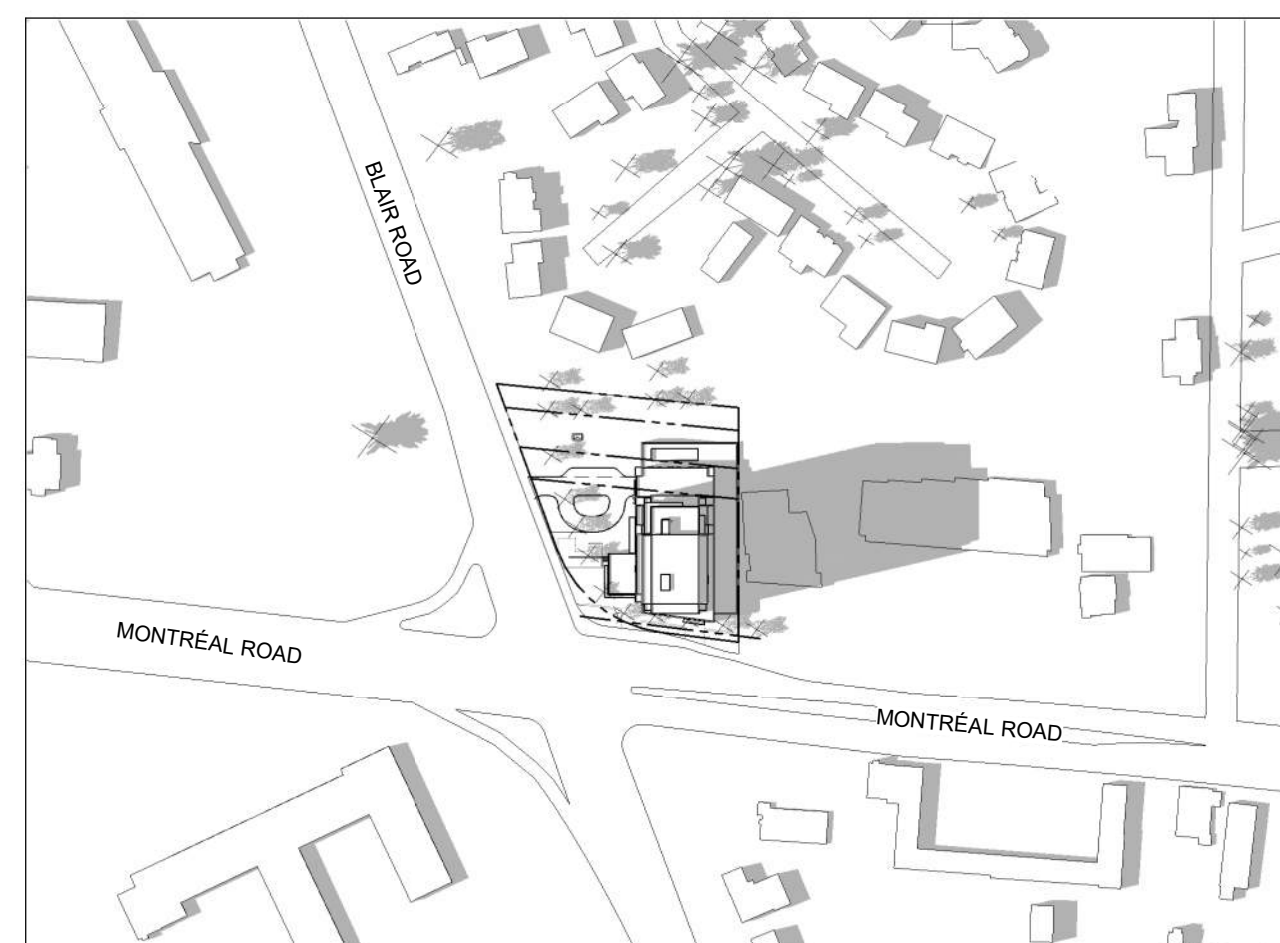

4:00 PM

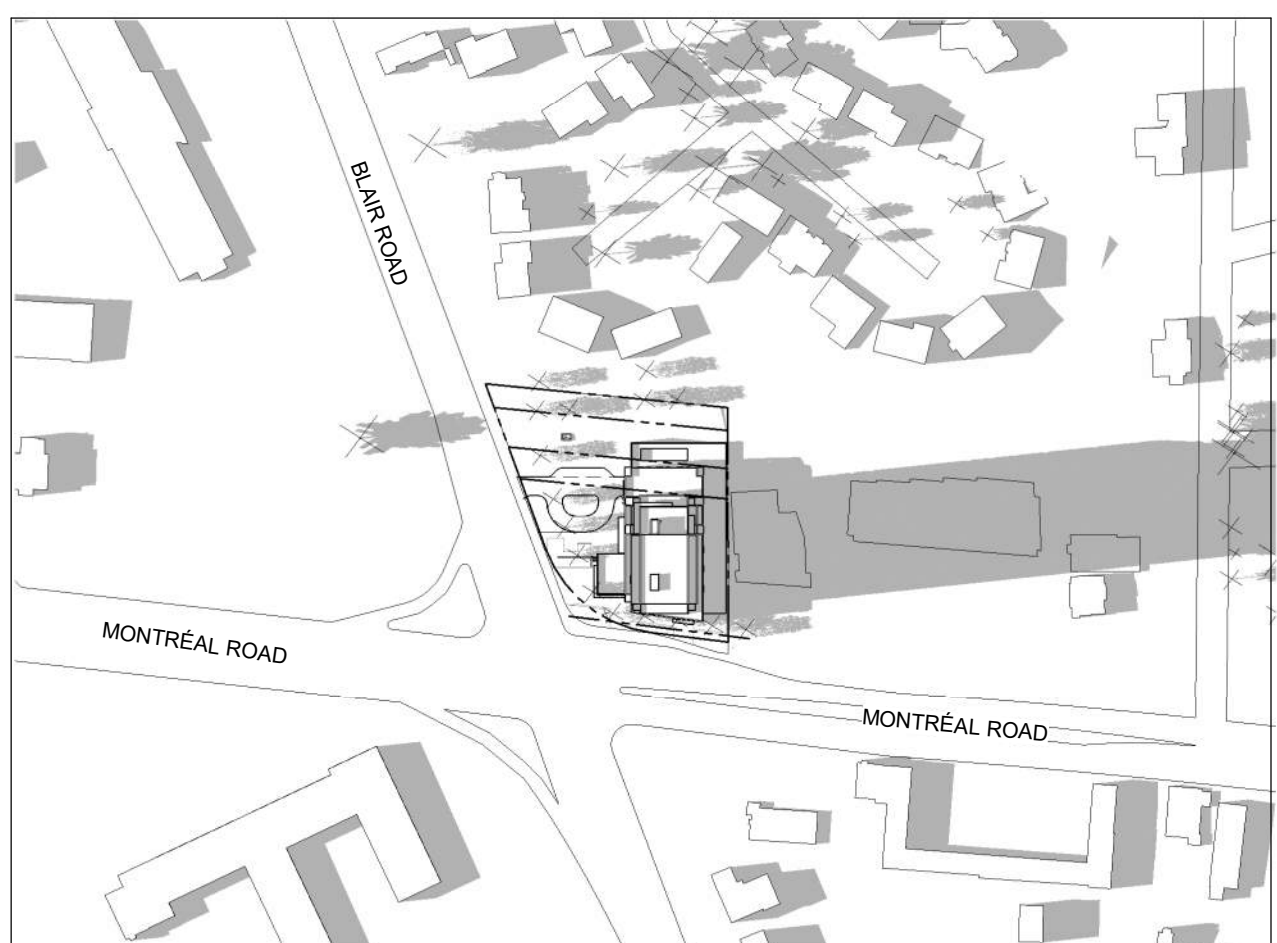


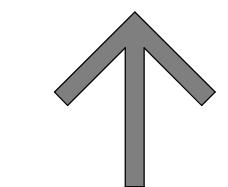
5:00 PM

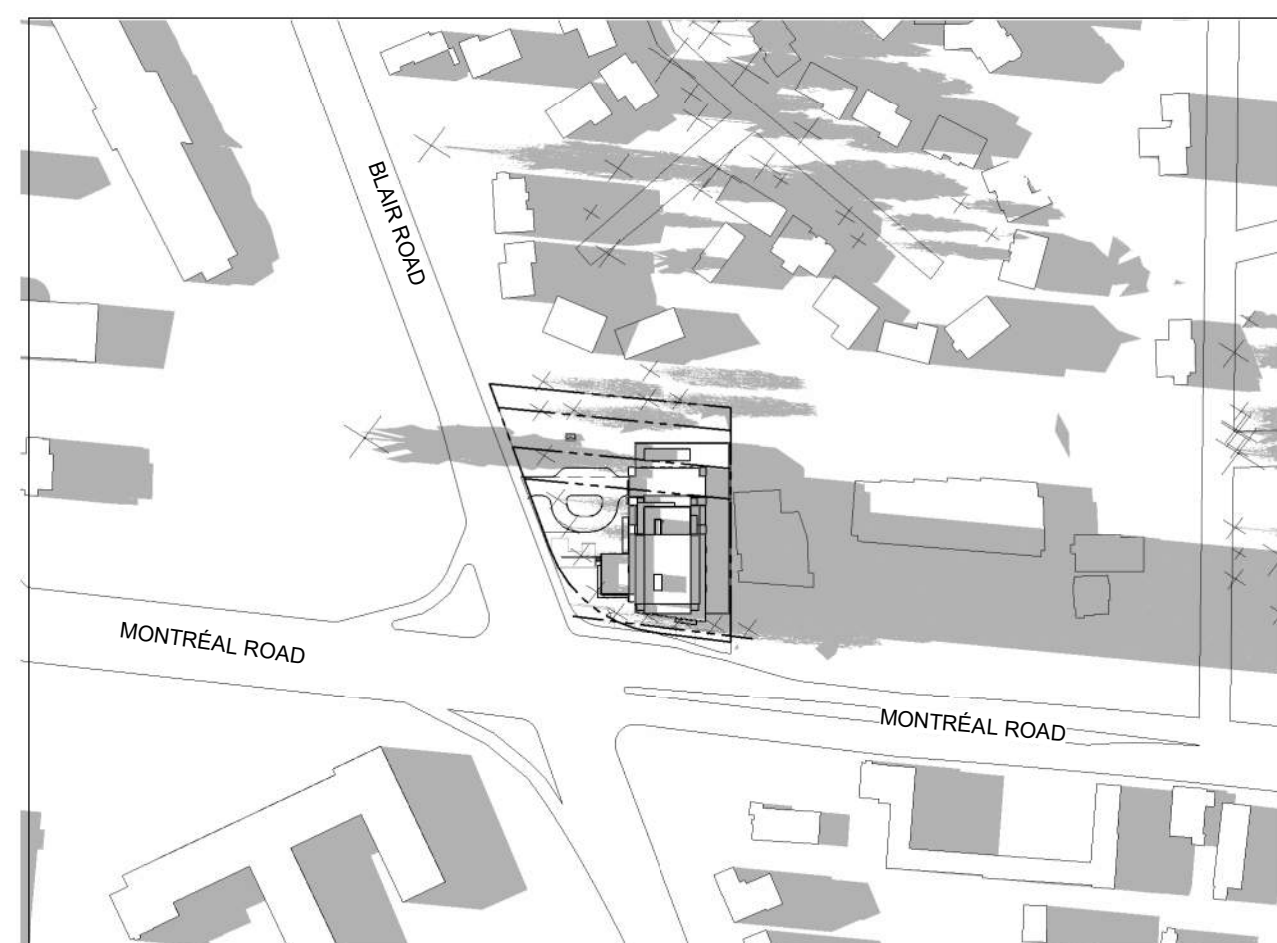

6:00 PM

IT IS THE RESPONSIBILITY OF THE APPROPRIATE CONTRACTOR TO CHECK AND VERIFY ALL DIMENSIONS ON SITE AND TO REPORT ALL ERRORS AND/OR OMISSIONS TO THE ARCHITECT.
ALL CONTRACTORS MUST COMPLY WITH ALL PERTINENT CODES AND BY-LAWS.
THIS DRAWING MAY NOT BE USED FOR CONSTRUCTION UNTIL SIGNED BY THE ARCHITECT.
DO NOT SCALE DRAWINGS.
COPYRIGHT RESERVED.

1	ISSUED FOR SPC	31/09/2022
No.	DESCRIPTION	DDMMYY

ARCHITECT SEAL:  NORTH ARROW:  TRUE NORTH

CLIENT: 

ARCHITECT: 
56 Beech Street, Ottawa, Ontario K1S 3J6
t.613.724.9932 f.613.724.1209 www.rodericklahey.ca

PROJECT TITLE:
1649 MONTREAL ROAD

OTTAWA, ONTARIO

SHEET TITLE:
SUN STUDY - SEPTEMBER

DRAWN: AM	CHECKED: RIB
SCALE: 1 : 2500	SHEET No: A-502
PROJECT No: 2037	


PAPER SIZE: ISO Full Sheet B1 (707.00 x 1000.00mm)

PLOT SCALE: 1:1


URL: \\A:\P01\url\local\Projects\general\Document\2037 - 1649 Montreal Road - P22 - copy - final\bernt.rvt

PLOT DATE: 2022-08-29 2:03:37 PM


DECEMBER 21

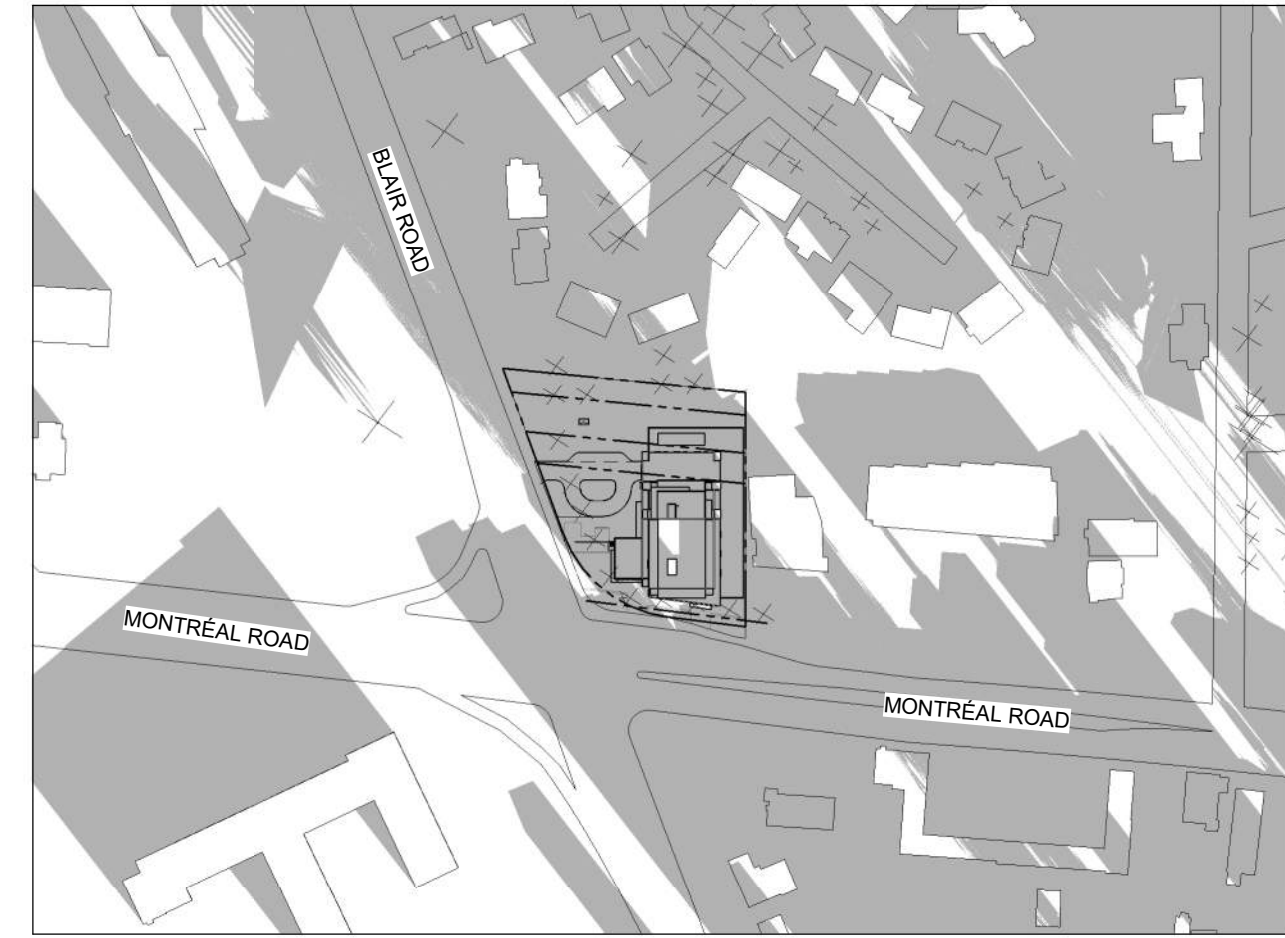


9:00 AM

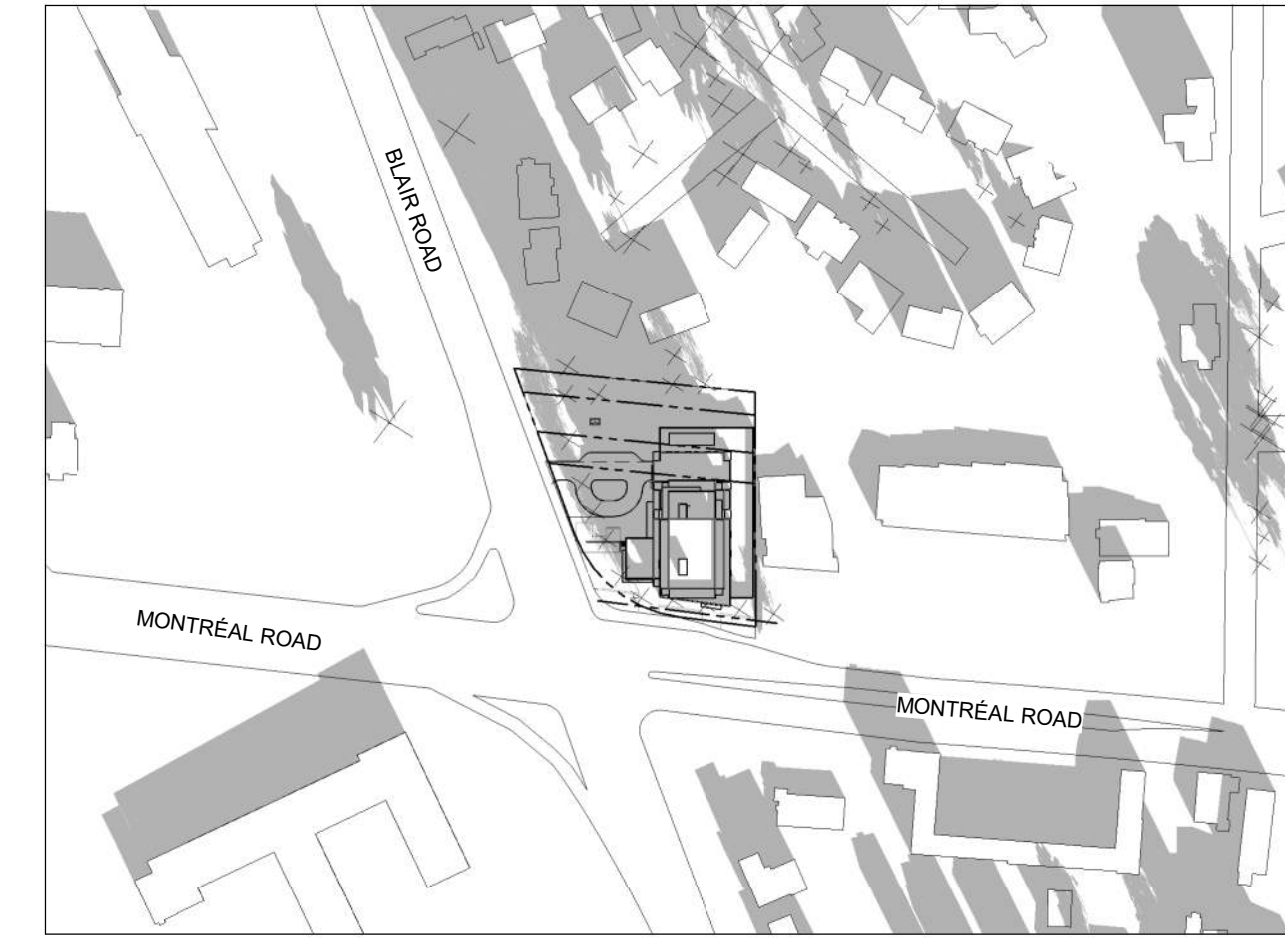


10:00 AM

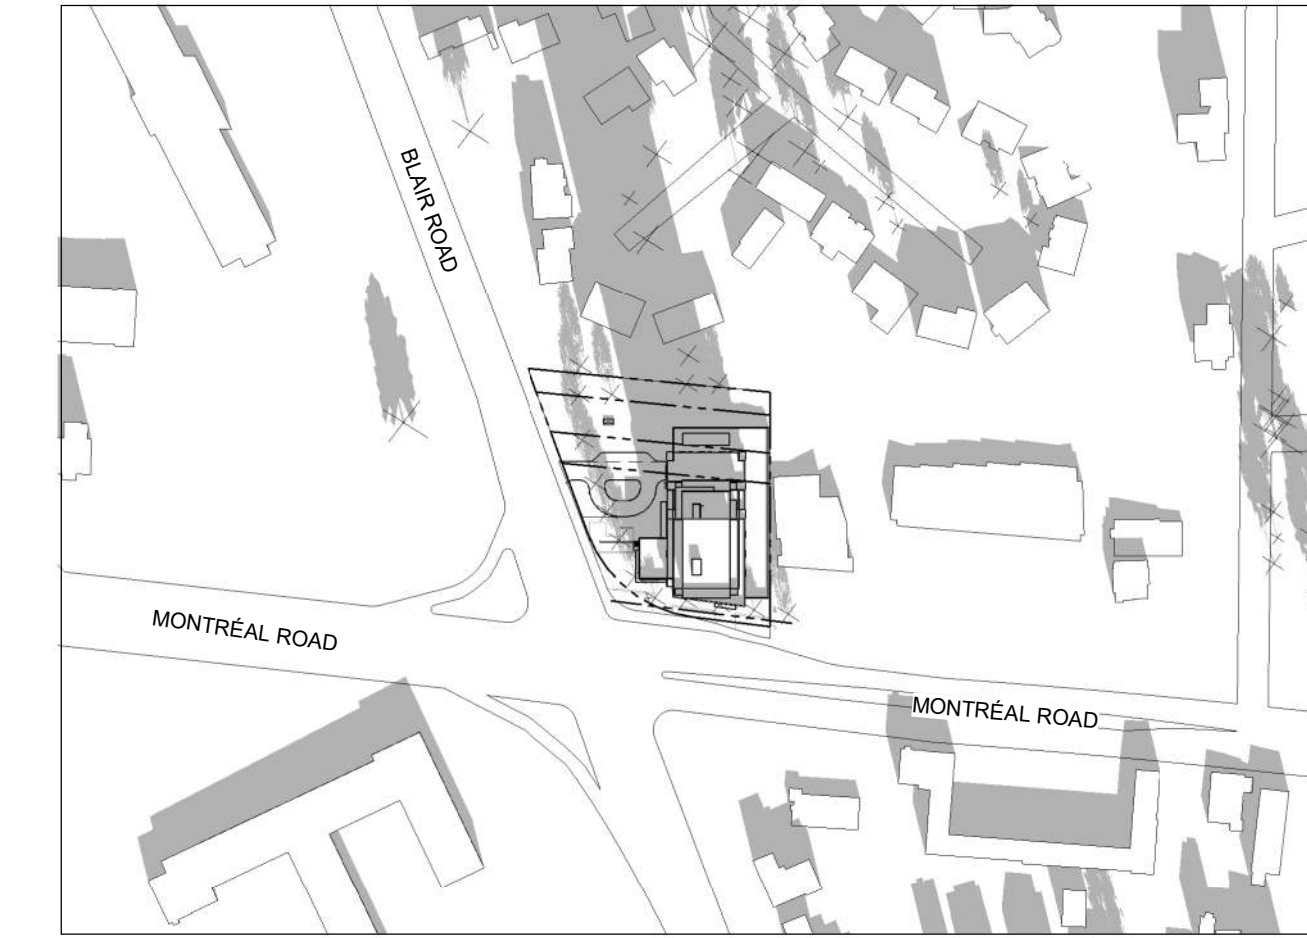


11:00 AM

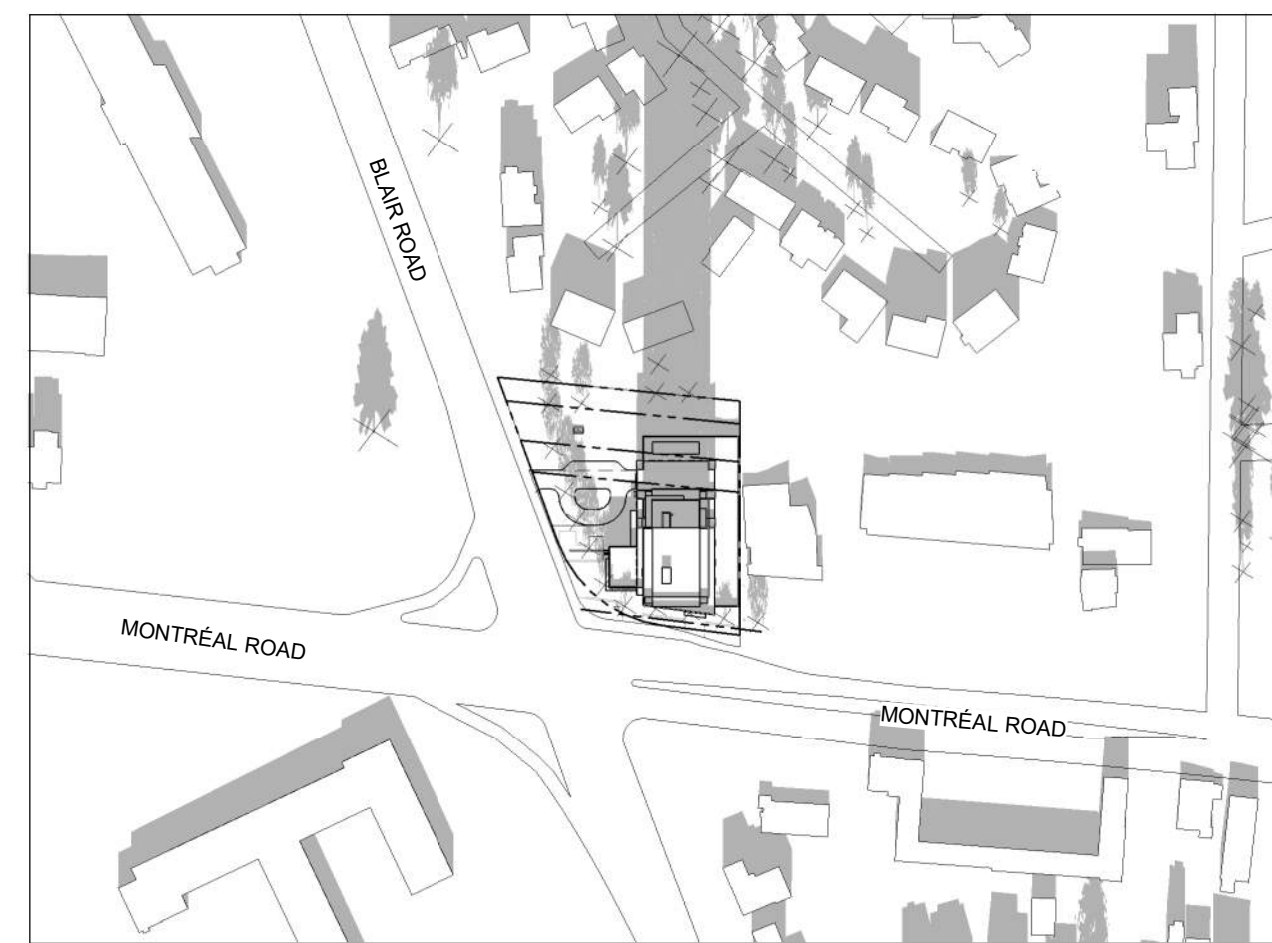


12:00 PM

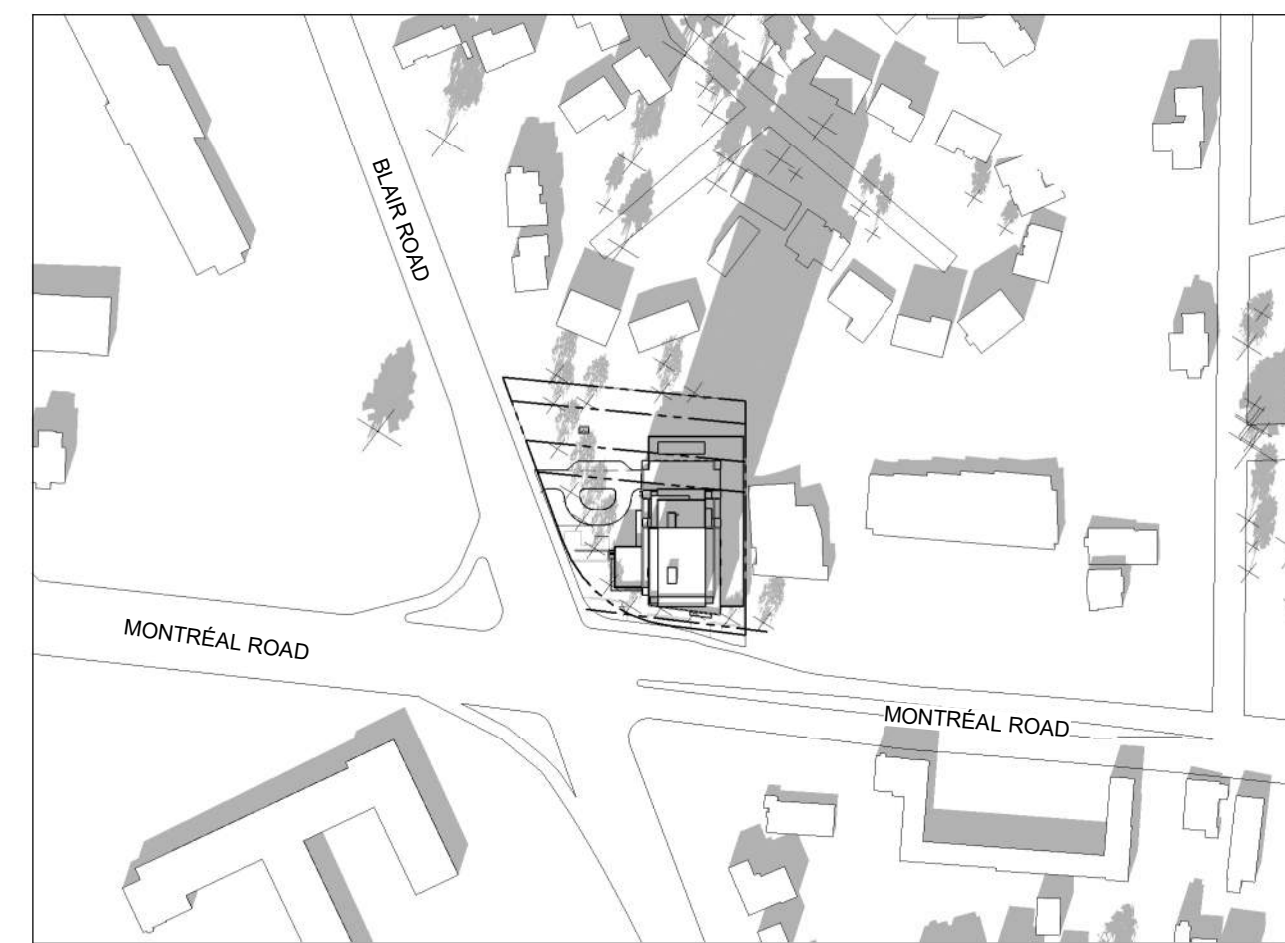


1:00 PM

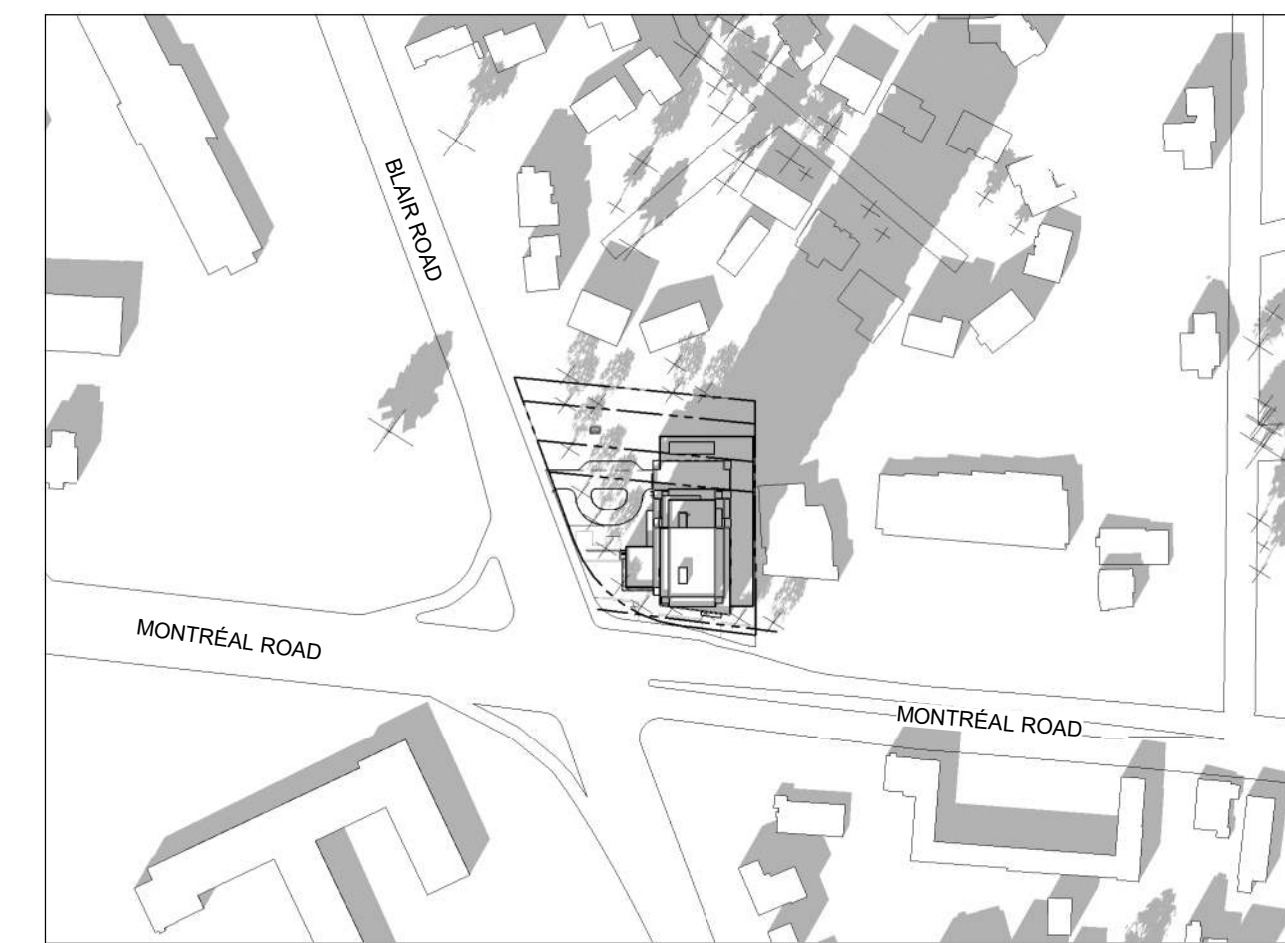

2:00 PM

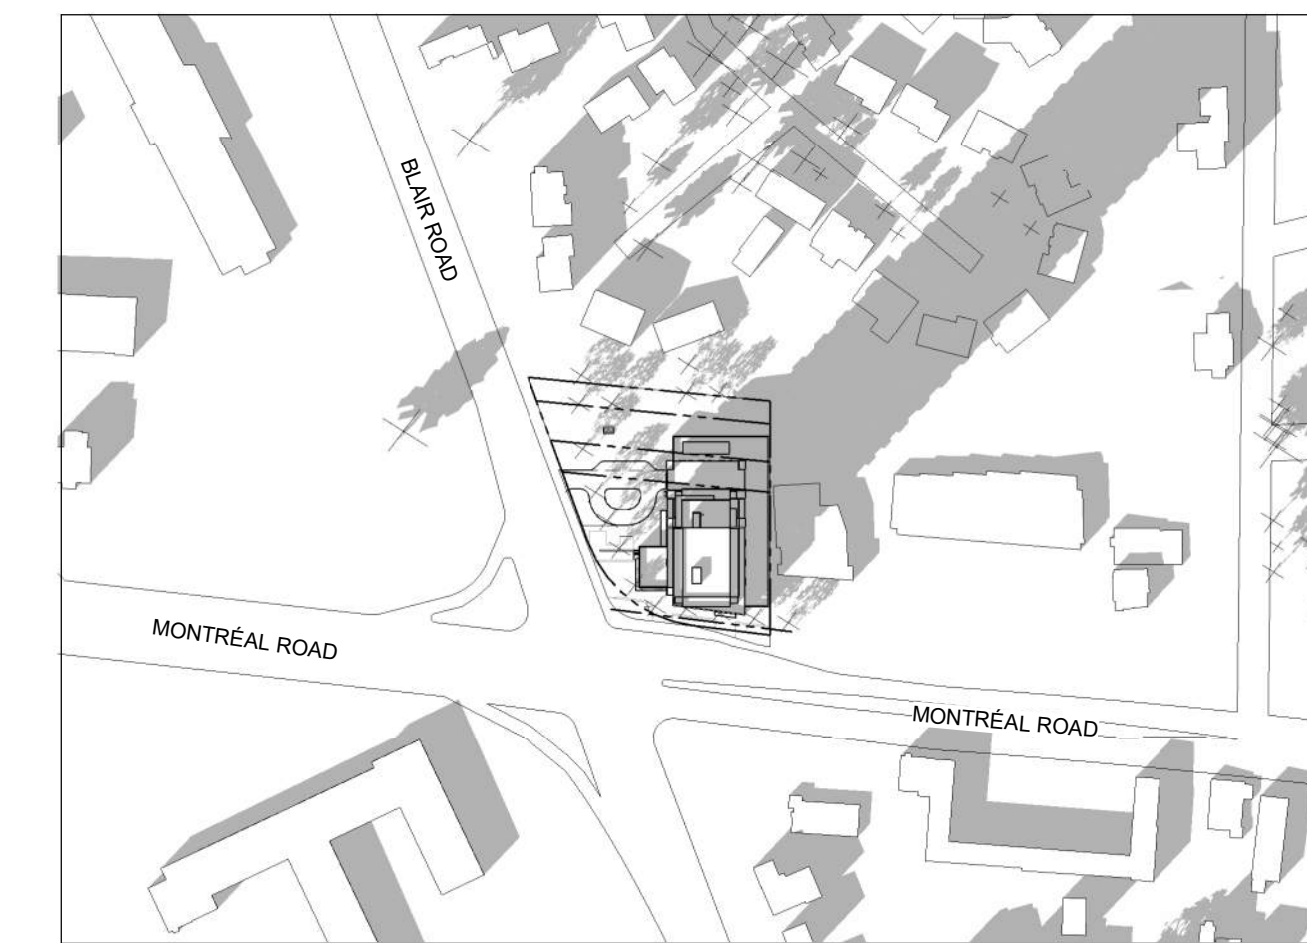


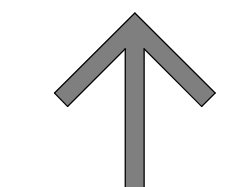
3:00 PM

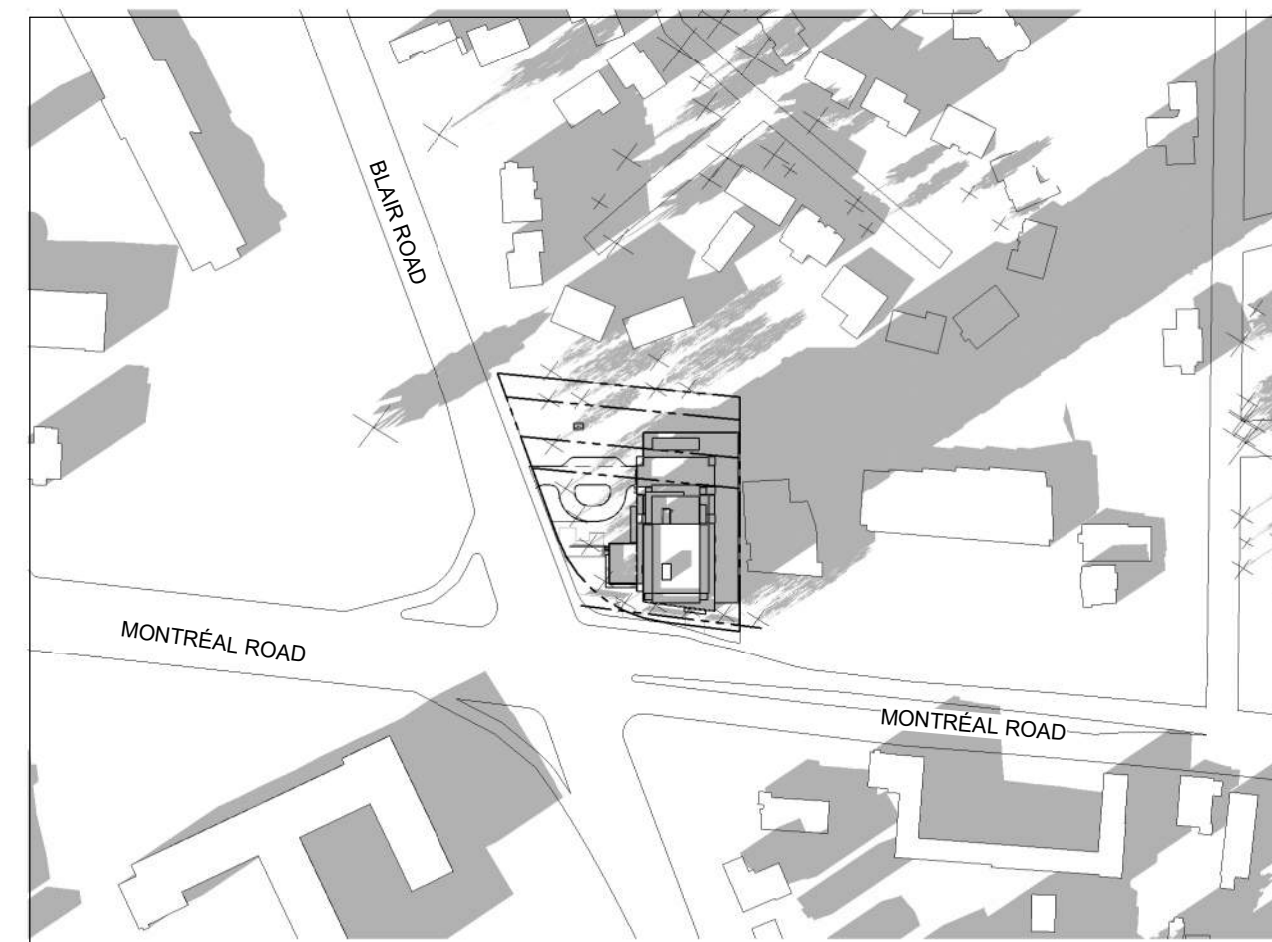

4:00 PM

IT IS THE RESPONSIBILITY OF THE APPROPRIATE CONTRACTOR TO CHECK AND VERIFY ALL DIMENSIONS ON SITE AND TO REPORT ALL ERRORS AND/OR OMISSIONS TO THE ARCHITECT.
ALL CONTRACTORS MUST COMPLY WITH ALL PERTINENT CODES AND BY-LAWS.
THIS DRAWING MAY NOT BE USED FOR CONSTRUCTION UNTIL SIGNED BY THE ARCHITECT.
DO NOT SCALE DRAWINGS.
COPYRIGHT RESERVED.

1	ISSUED FOR SPC	31/09/2022
No.	DESCRIPTION	DDMMYY

ARCHITECT SEAL:  NORTH ARROW: 
TRUE NORTH

CLIENT: 

ARCHITECT: 
56 Beech Street, Ottawa, Ontario K1S 3J6
t.613.724.9932 f.613.724.1209 www.rodericklacey.ca

PROJECT TITLE:
1649 MONTREAL ROAD

OTTAWA, ONTARIO

SHEET TITLE:
SUN STUDY - DECEMBER

DRAWN: AM	CHECKED: RIB
SCALE: 1 : 2500	SHEET No: A-503
PROJECT No: 2037	

PAPER SIZE: ISO Full Sheet B1 (1070.00 x 1000.00mm) PLOT SCALE: 1:1 PLOT DATE: 2022-08-29 2:04:46 PM