


EAST ELEVATION

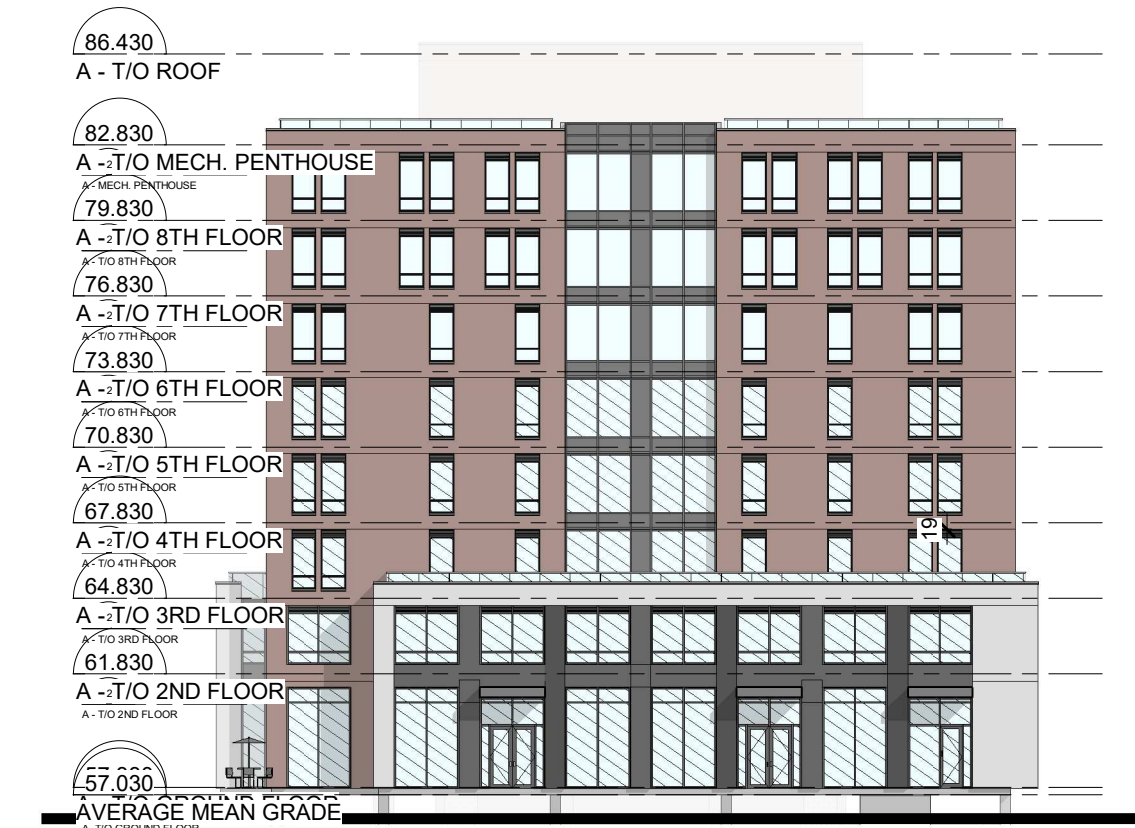

SOUTH ELEVATION




WEST ELEVATION




NORTH ELEVATION


**BUILDING A**

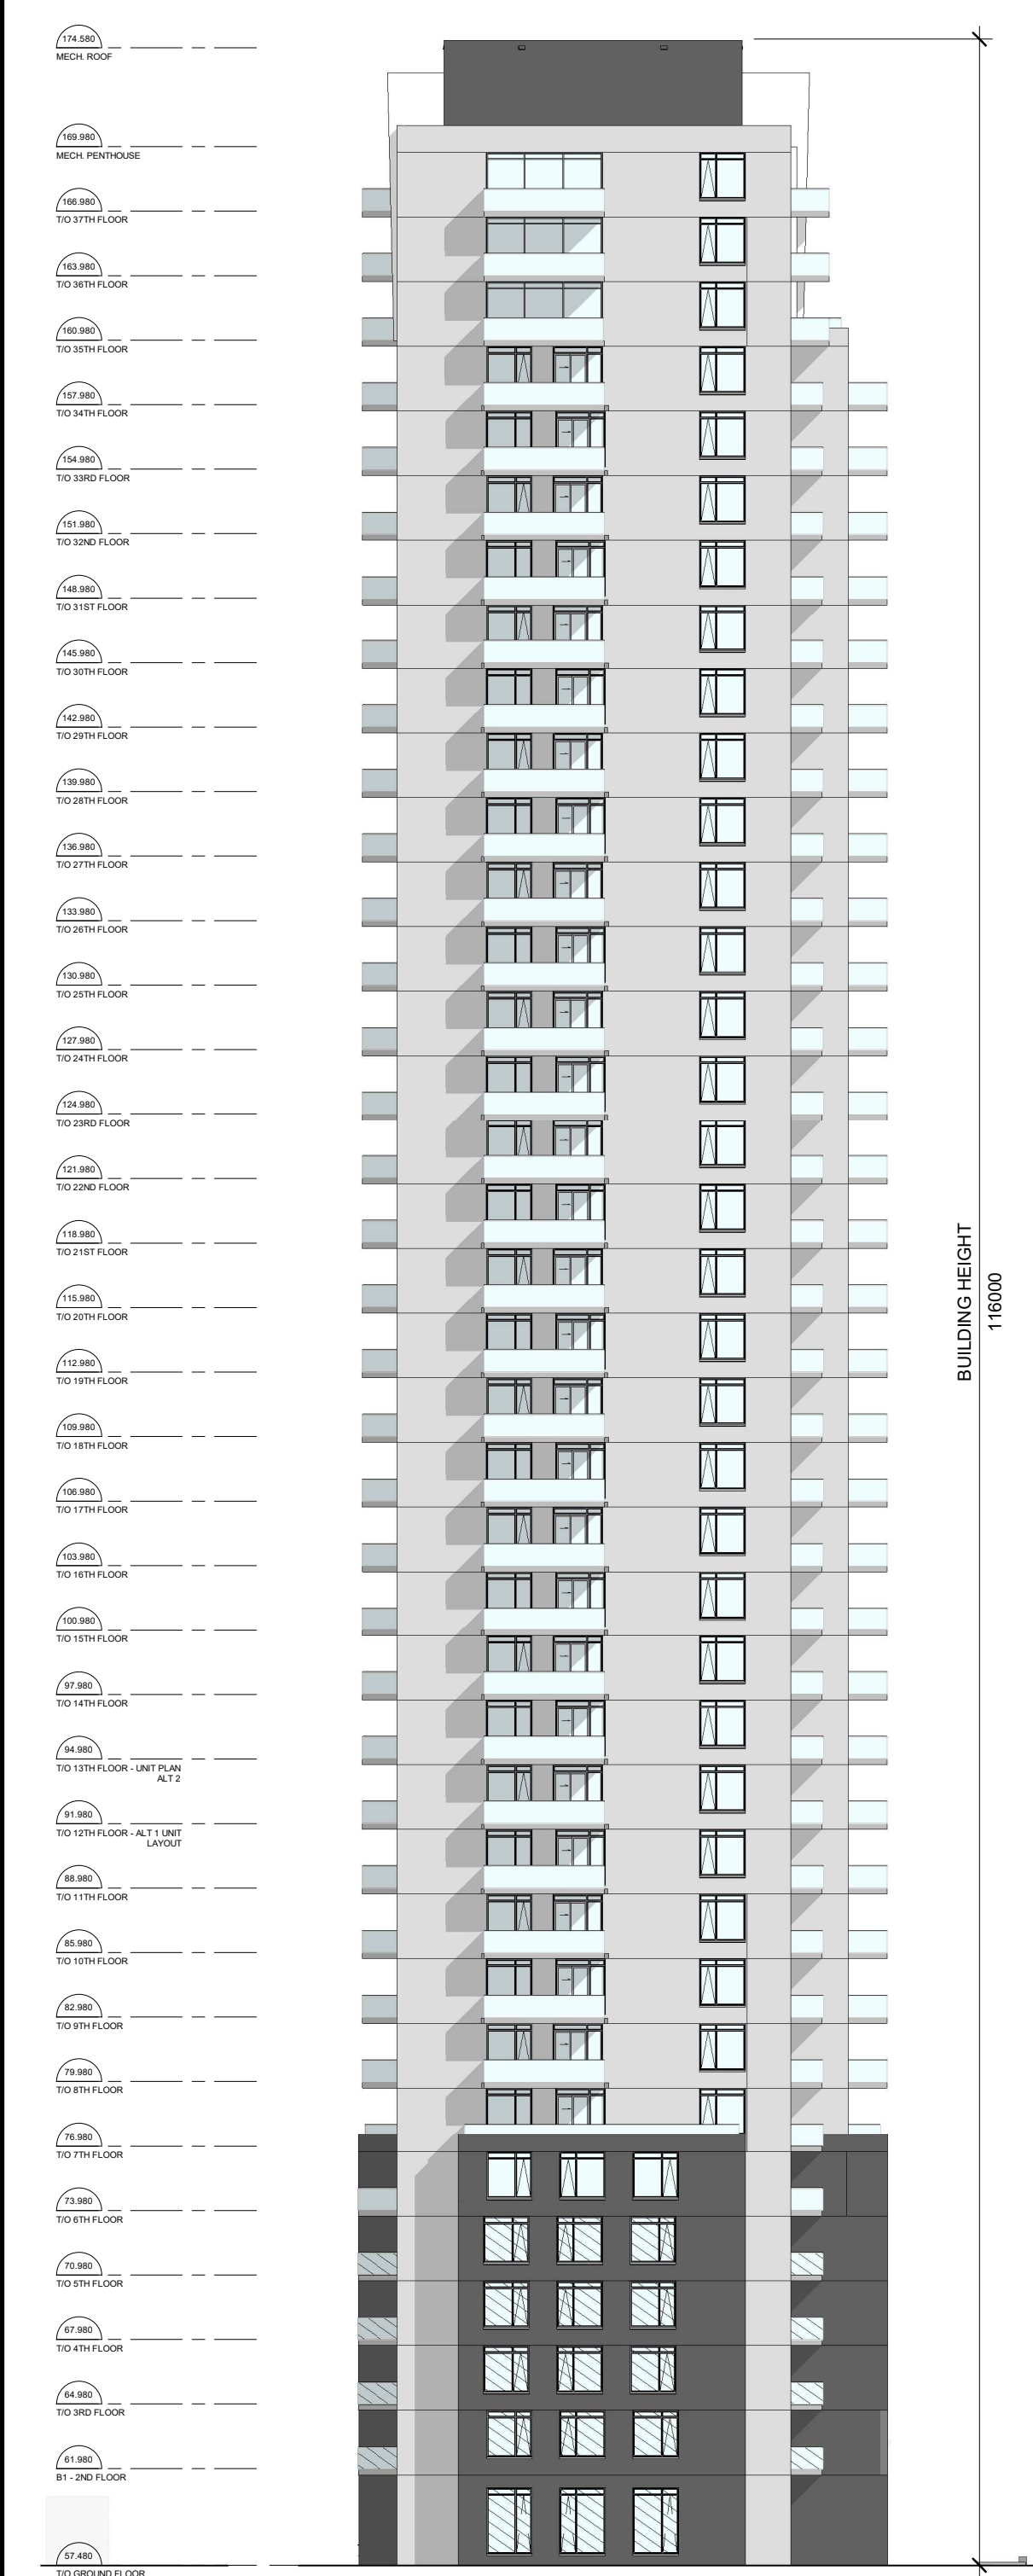


EAST ELEVATION

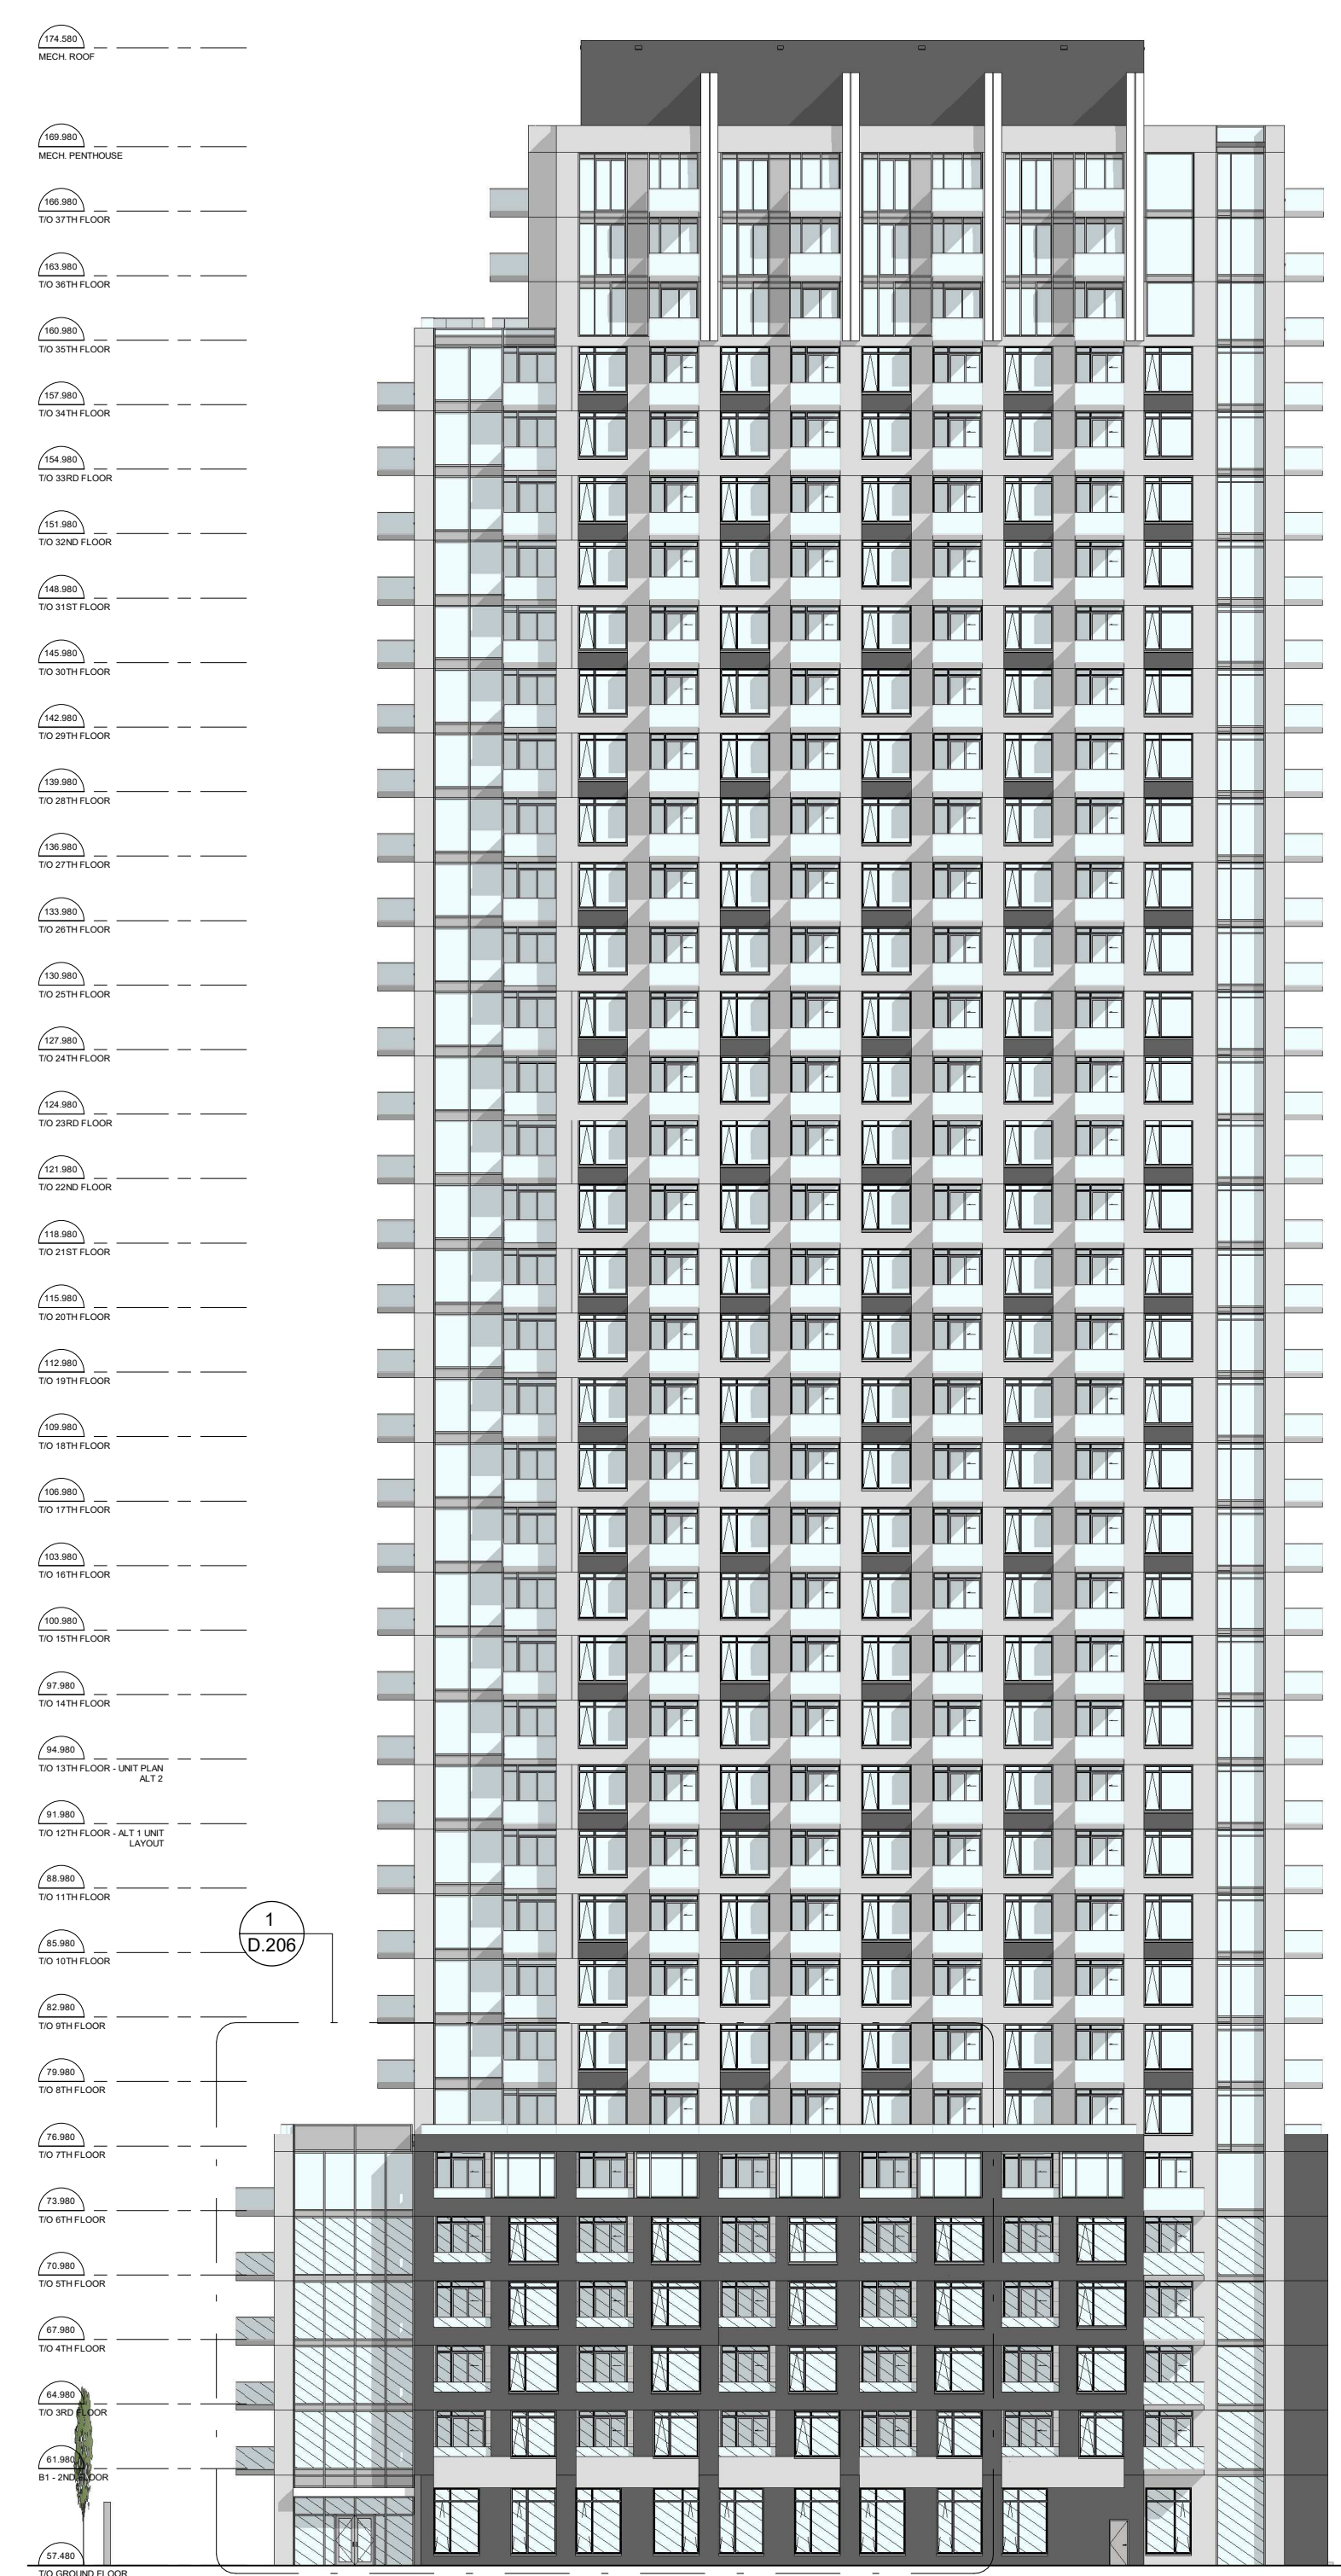

SOUTH ELEVATION

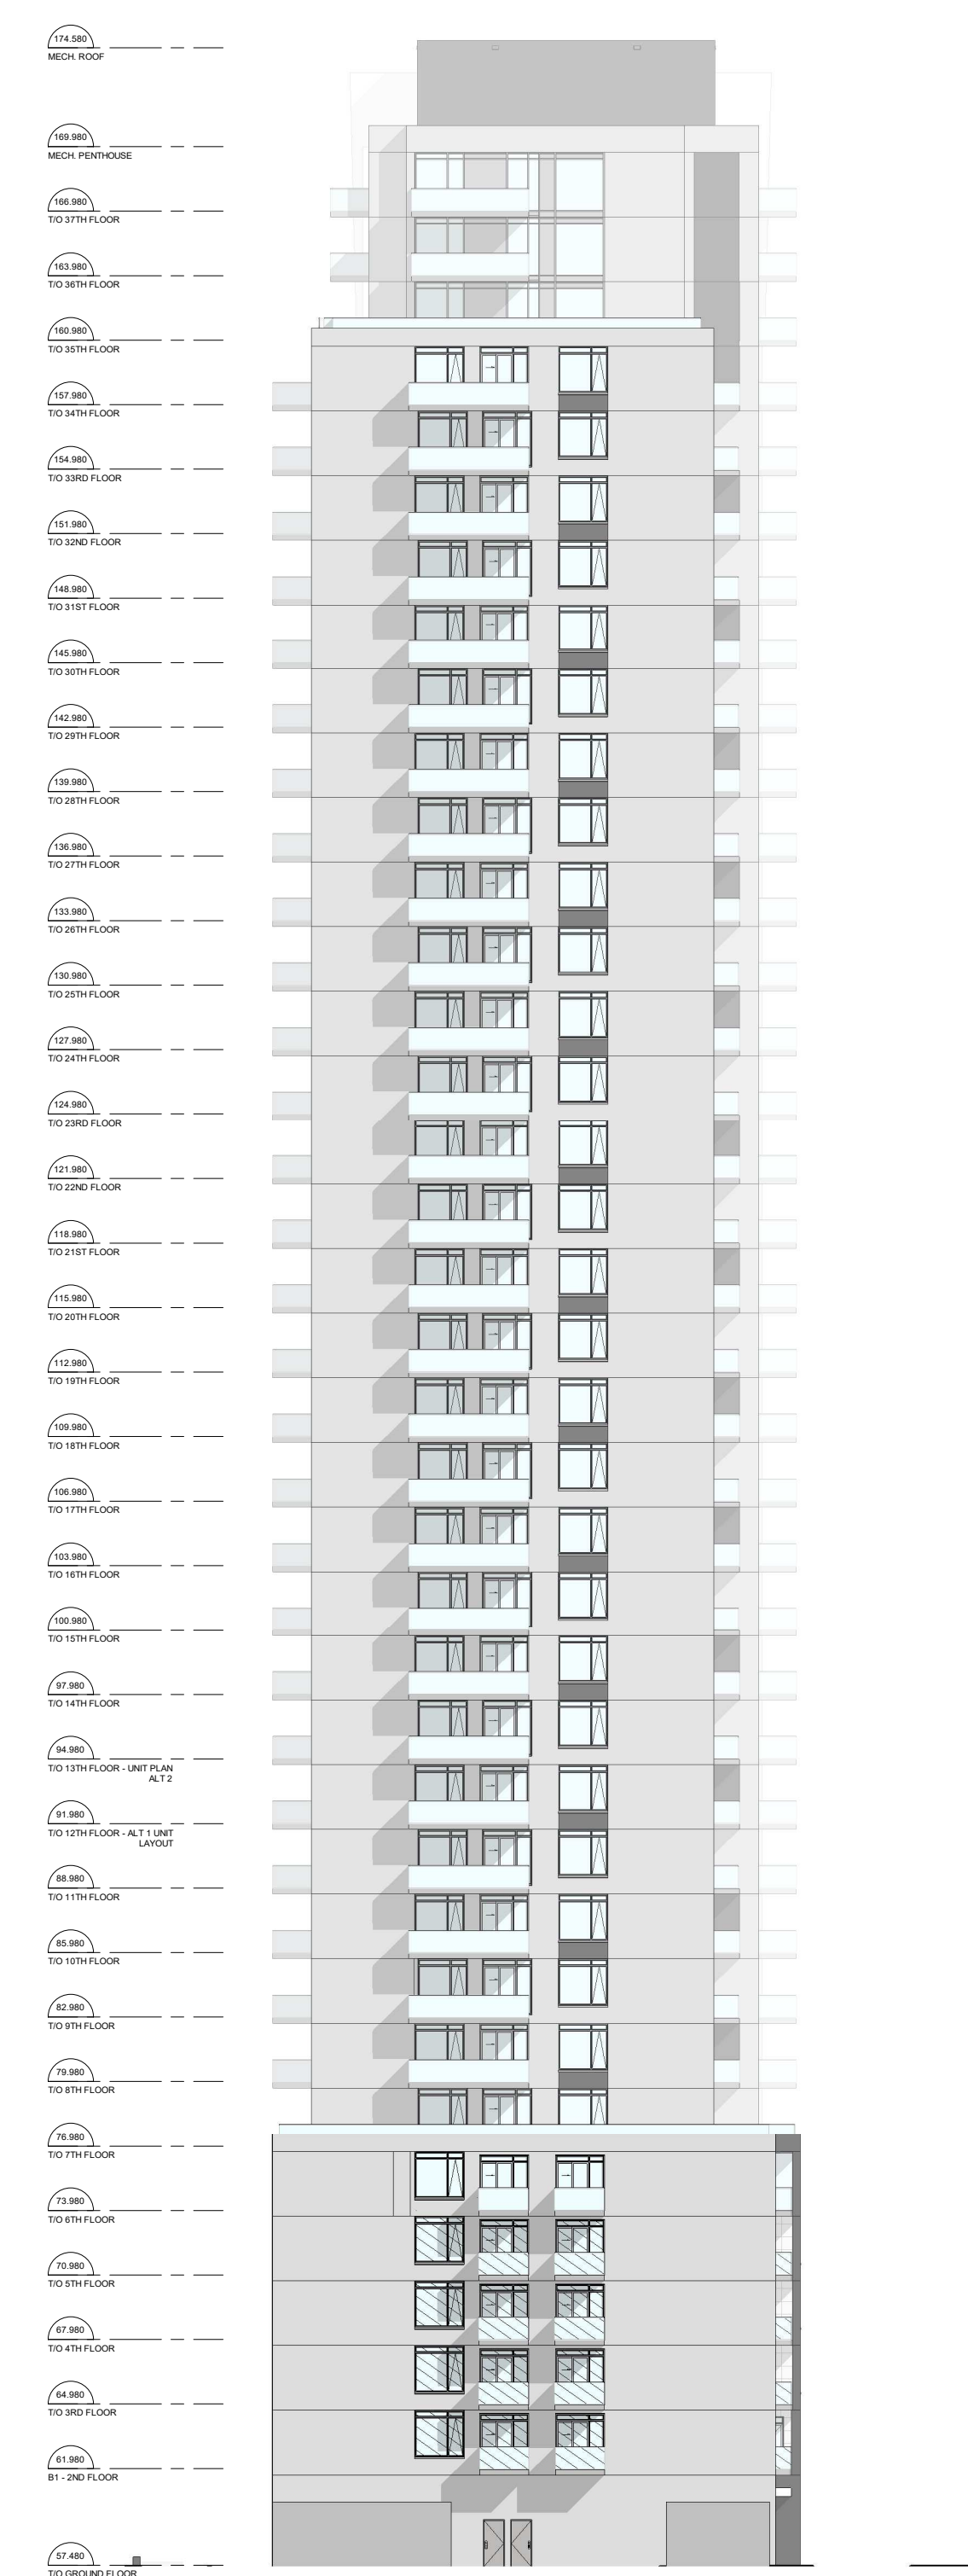


WEST ELEVATION

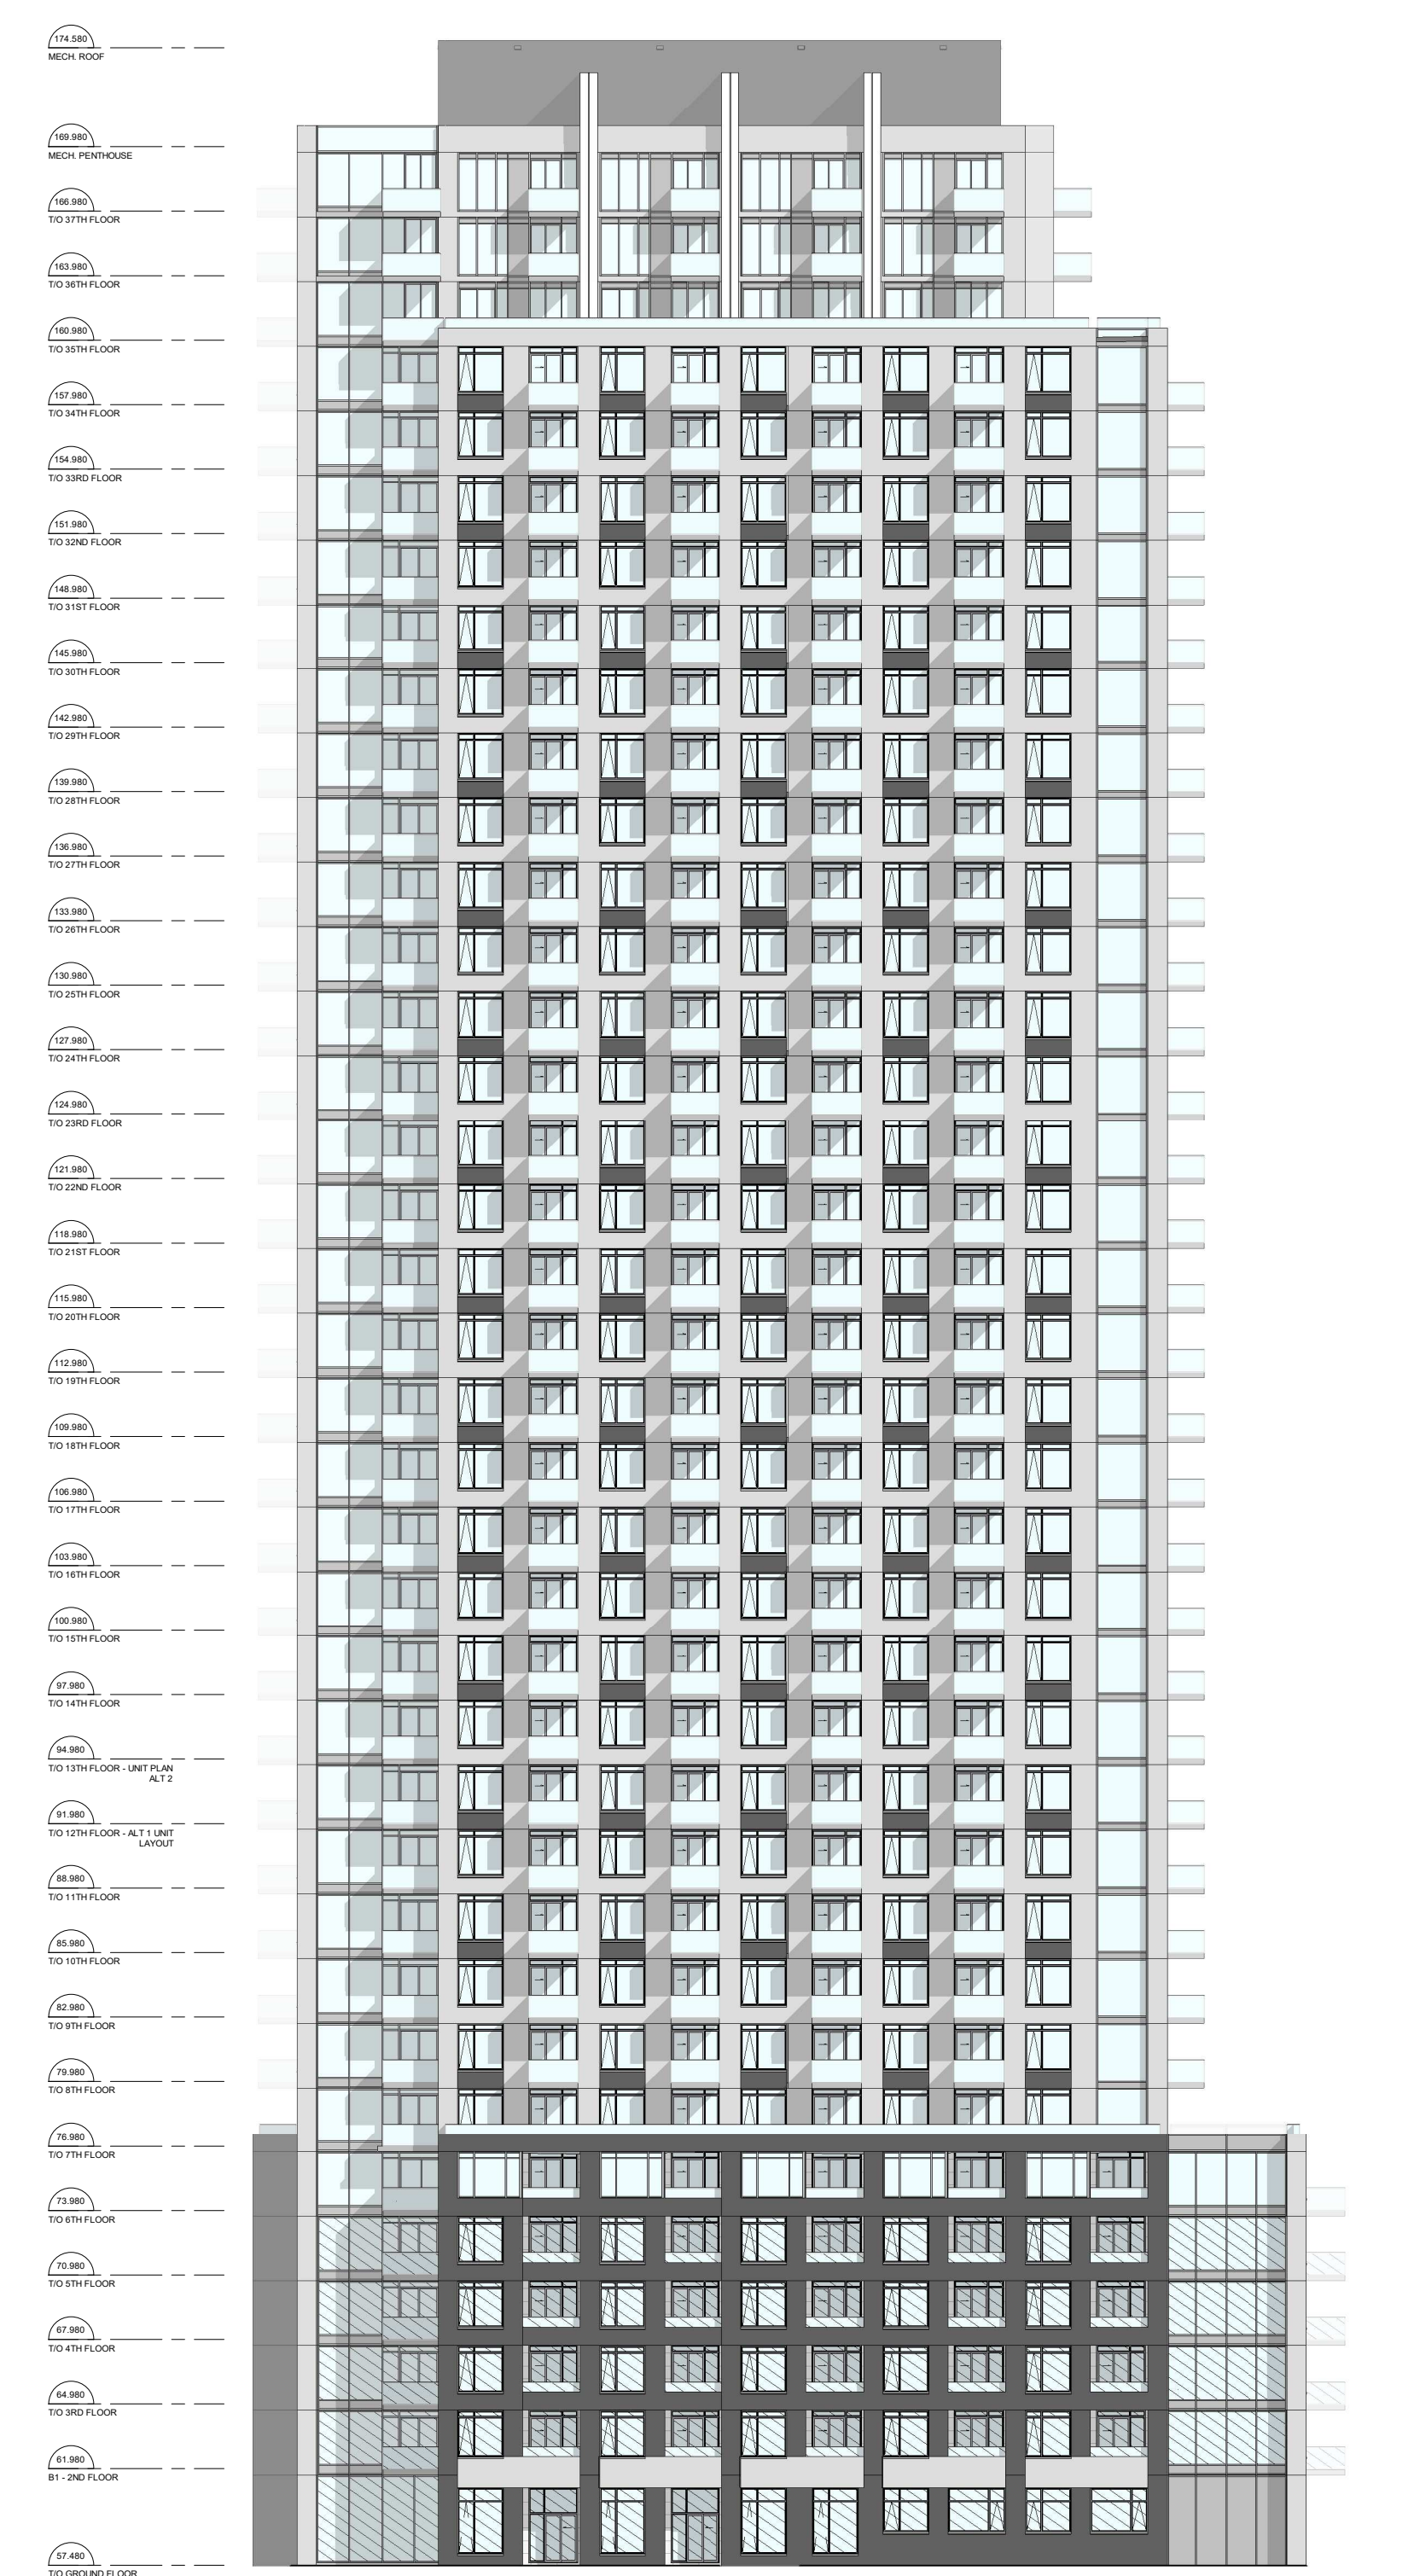

NORTH ELEVATION

**BUILDING B1**

IT IS THE RESPONSIBILITY OF THE APPROPRIATE CONTRACTOR TO CHECK AND VERIFY ALL DIMENSIONS ON SITE AND TO REPORT ALL ERRORS AND/OR OMISSIONS TO THE ARCHITECT.  
ALL CONTRACTORS MUST COMPLY WITH ALL PERTINENT CODES AND BY-LAWS.  
THIS DRAWING MAY NOT BE USED FOR CONSTRUCTION UNTIL SIGNED BY THE ARCHITECT.  
DO NOT SCALE DRAWINGS.  
COPYRIGHT RESERVED.

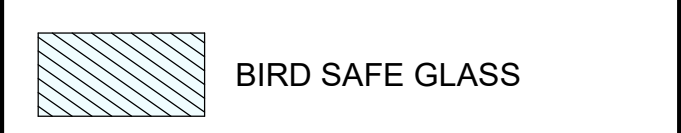

No.	DESCRIPTION	DATE
3	ISSUED FOR ROUND 1 SPC RESPONSE	2023/03/15
2	ISSUED FOR SPC PRE-CONSULT	2022/06/22
1	ISSUED FOR SPC	2022/08/31
	<b>No. DESCRIPTION</b>	<b>DD.MM.YY</b>

ARCHITECT SEAL:  
  
 NORTH ARROW:

CLIENT:

ARCHITECT:

PROJECT TITLE:  
**112 MONTREAL ROAD BUILDING B1**

OTTAWA, ONTARIO

SHEET TITLE:  
**BUILDING ELEVATIONS**

DRAWN:  
SC

CHECKED:  
AK

SCALE:  
As indicated

SHEET No:  
**A-21**

PROJECT No:  
2026

PLOT DATE: 1/12/2023 12:30:22 PM

PAPER SIZE: ISO Full Sheet B1 (707.00 x 1000.00mm) PLOT SCALE: 1:1



IT IS THE RESPONSIBILITY OF THE APPROPRIATE CONTRACTOR TO CHECK AND VERIFY ALL DIMENSIONS ON SITE AND TO REPORT ALL ERRORS AND/OR OMISSIONS TO THE ARCHITECT.  
 ALL CONTRACTORS MUST COMPLY WITH ALL PERTINENT CODES AND BY-LAWS.  
 THIS DRAWING MAY NOT BE USED FOR CONSTRUCTION UNTIL SIGNED BY THE ARCHITECT.  
 DO NOT SCALE DRAWINGS.  
 COPYRIGHT RESERVED.

 BIRD SAFE GLASS



BIRD SAFE GLASS - TYP. FOR ALL GLAZING  
FIRST 16m BUILDING HEIGHT

COMMERCIAL ENTRANCE

BUILDING A - NORTH  
ELEVATION



BIRD SAFE GLASS - TYP. FOR ALL GLAZING  
FIRST 16m BUILDING HEIGHT

RESIDENTIAL ENTRANCE

EXTERIOR GLAZING - CLEAR ANODIZED

BUILDING A - SOUTH  
ELEVATION

No.	DESCRIPTION	DATE
3	ISSUED FOR ROUND 1 SPC RESPONSE	2023/03/15
2	ISSUED FOR SPC PRE-CONSULT	2022/06/22
1	ISSUED FOR SPC	2022/08/31
		DD.MM.YY

REVISIONS:

ARCHITECT SEAL:



NORTH ARROW:

CLIENT:



ARCHITECT:

**rla/architecture**  
 56 Beech Street, Ottawa, Ontario K1S 3J6  
 t.613.724.9932 f.613.724.1209 www.rodericklahey.ca

PROJECT TITLE:

112 MONTREAL ROAD  
BUILDING B1

OTTAWA, ONTARIO

SHEET TITLE:

ENLARGED BUILDING  
ELEVATIONS

DRAWN:

SC

CHECKED:

AK

SCALE:

As indicated

SHEET No.:


A-22

PROJECT No.:

2026



IT IS THE RESPONSIBILITY OF THE APPROPRIATE CONTRACTOR TO CHECK AND VERIFY ALL DIMENSIONS ON SITE AND TO REPORT ALL ERRORS AND/OR OMISSIONS TO THE ARCHITECT.  
 ALL CONTRACTORS MUST COMPLY WITH ALL PERTINENT CODES AND BY-LAWS.  
 THIS DRAWING MAY NOT BE USED FOR CONSTRUCTION UNTIL SIGNED BY THE ARCHITECT.  
 DO NOT SCALE DRAWINGS.  
 COPYRIGHT RESERVED.

 
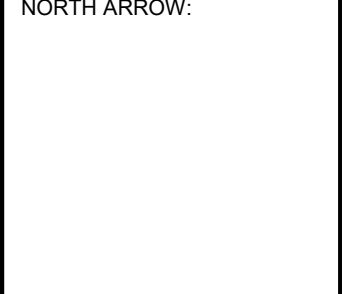
 BIRD SAFE GLASS



No.	DESCRIPTION	DATE
3	ISSUED FOR ROUND 1 SPC RESPONSE	2023/03/15
2	ISSUED FOR SPC PRE-CONSULT	2022/06/22
1	ISSUED FOR SPC	2022/08/31
		DD.MM.YY

REVISIONS:

No.	DESCRIPTION	DATE
3	ISSUED FOR ROUND 1 SPC RESPONSE	2023/03/15
2	ISSUED FOR SPC PRE-CONSULT	2022/06/22
1	ISSUED FOR SPC	2022/08/31
		DD.MM.YY

ARCHITECT SEAL:  NORTH ARROW: 

CLIENT: 

ARCHITECT:   
 56 Beech Street, Ottawa, Ontario K1S 3J6  
 t.613.724.9932 f.613.724.1209 www.rodericklahey.ca

PROJECT TITLE:  
**112 MONTREAL ROAD BUILDING B1**

OTTAWA, ONTARIO

SHEET TITLE:  
**ENLARGED BUILDING ELEVATIONS**

DRAWN: SC	CHECKED: AK
SCALE: As indicated	SHEET No.:
PROJECT No: 2026	<b>A-23</b>

**BUILDING B1 - SOUTH ELEVATION**

PAPER SIZE: ISO Full Sheet B1 (707.00 x 1000.00mm) PLOT SCALE: 1:1 C:\Users\mrm\Documents\112 Montreal Rd\_B1\_2022-2026\_Imperial\B1D1.rvt PLOT DATE: 11/21/2023 12:32:07 PM