



CLIENT:

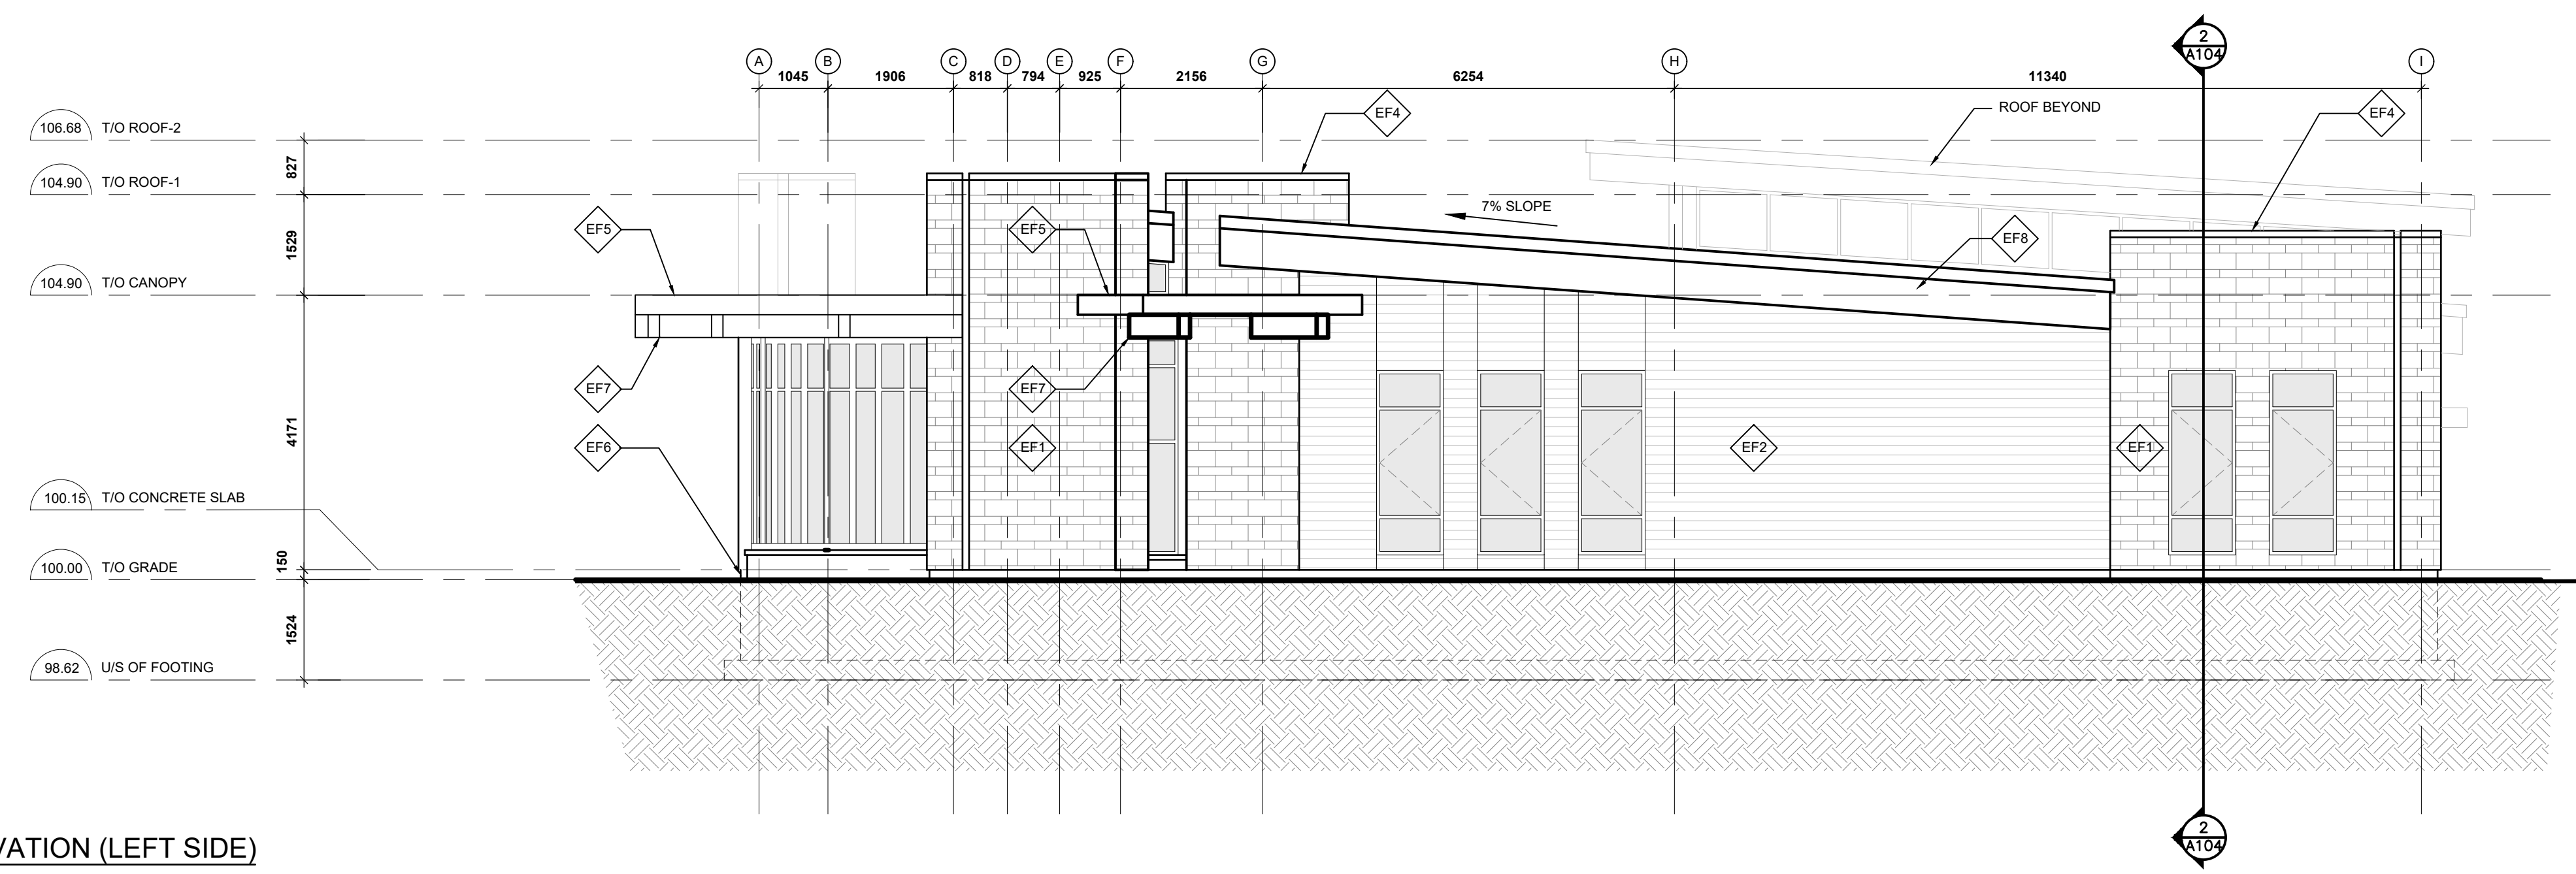

1 SOUTH ELEVATION (LEFT SIDE)
SCALE: 1:75

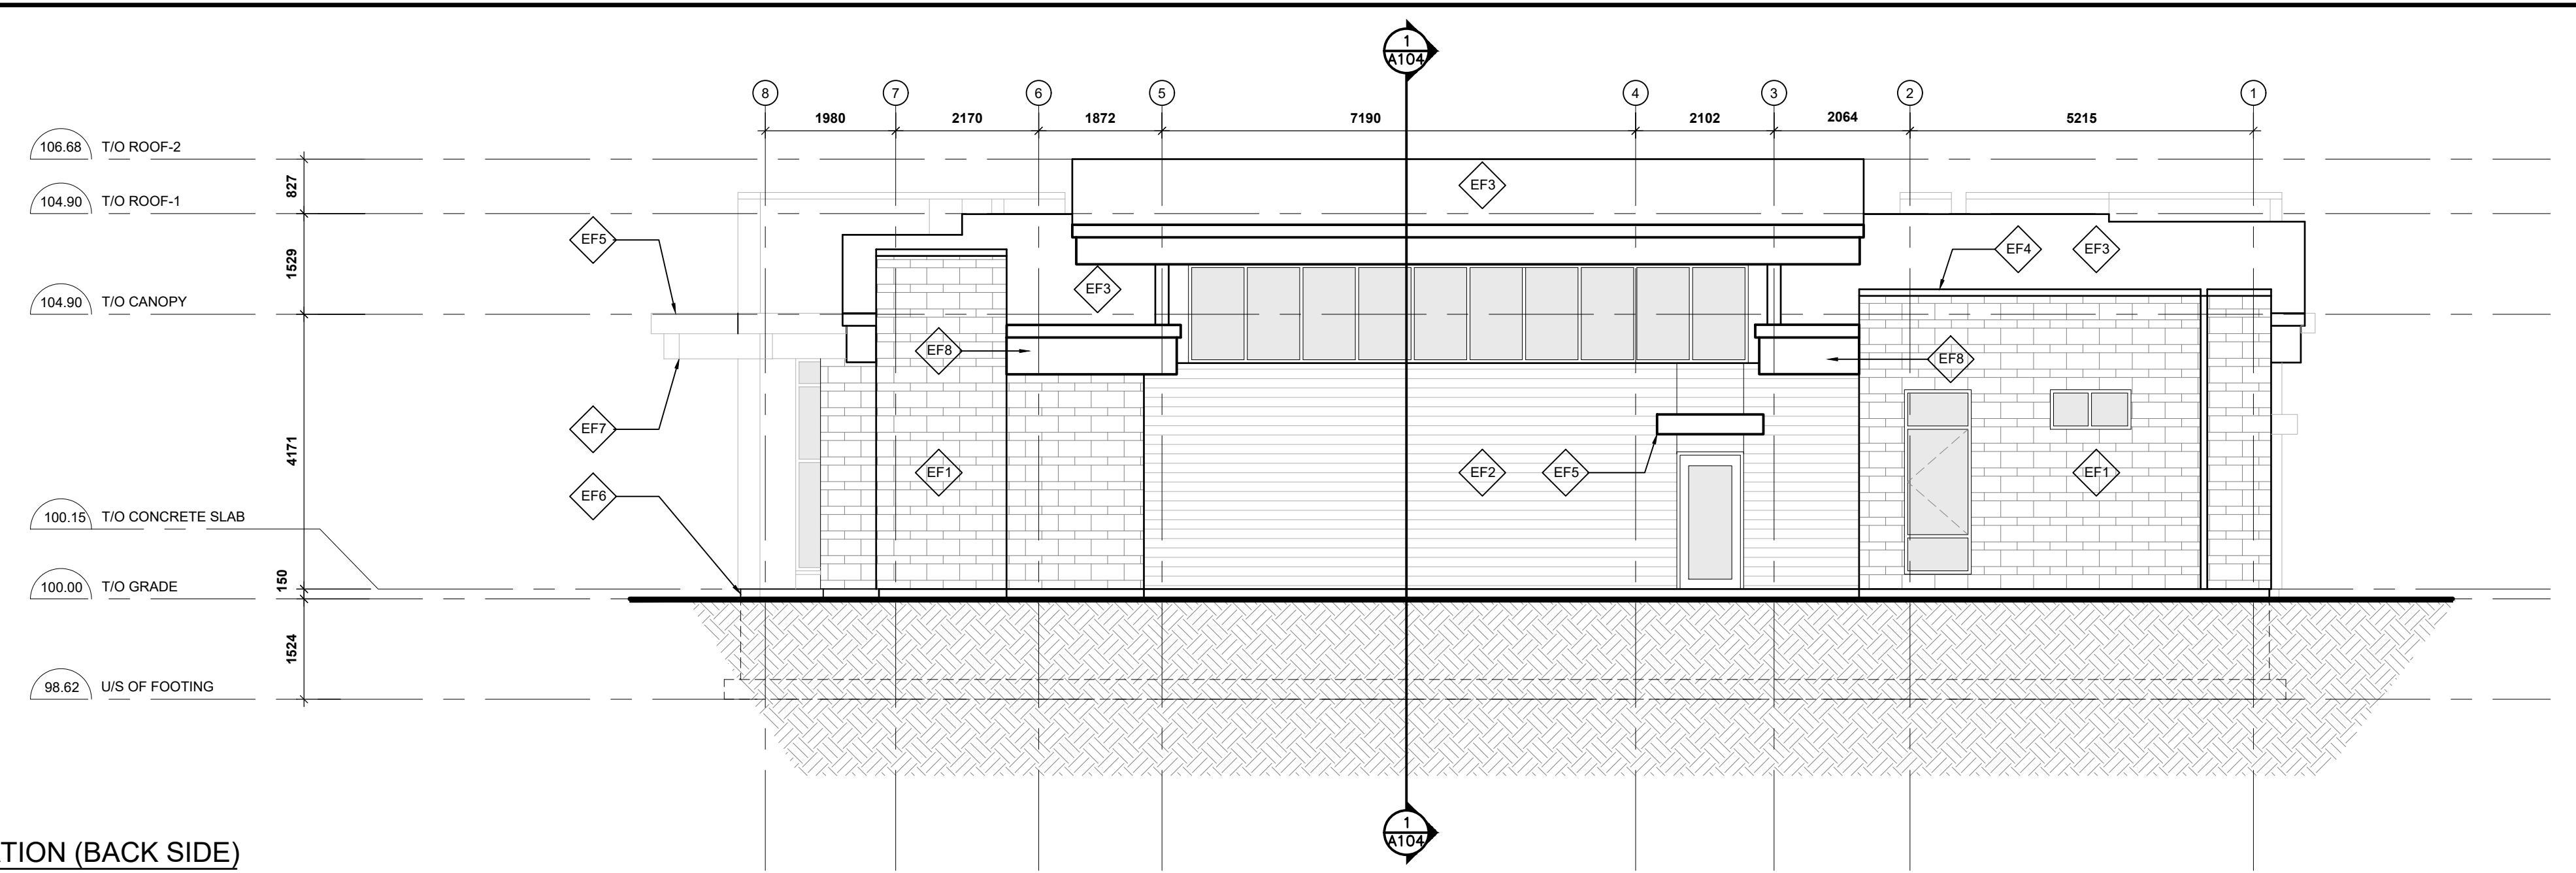

2 EAST ELEVATION (BACK SIDE)
SCALE: 1:75

ELEVATION FINISH LEGENDS:

- EF1 STONE VENEER
- EF2 METAL SIDING
- EF3 METAL ROOF
- EF4 FLASHING
- EF5 ALUMINUM CANOPY
- EF6 CEMENT PARING
- EF7 LVL CANTILEVER
- EF8 FASCIA

13			
12			
11			
10			
09			
08			
07			
06			
05			
04			
03			
02	FOR REVIEW	PR	DEC 22 2022
01	FOR REVIEW	PE	SEPT 27 2021
No.	REVISIONS	BY	DATE

NOT AUTHENTIC UNLESS SIGNED AND DATED



CONSULTING ENGINEERS
STRUCTURAL
MECHANICAL
ELECTRICAL

DESIGNED BY: P.E. DRAWN BY: P.E. APPROVED BY: P.E.

PROJECT
4 CAMPBELL REID ROAD
PROPOSED VETERINARIAN
CLINIC

DRAWING TITLE

ELEVATIONS

PROJECT NO.
0423
DATE
DEC 22 2022

A-104