



CLEROUX CRESCENT

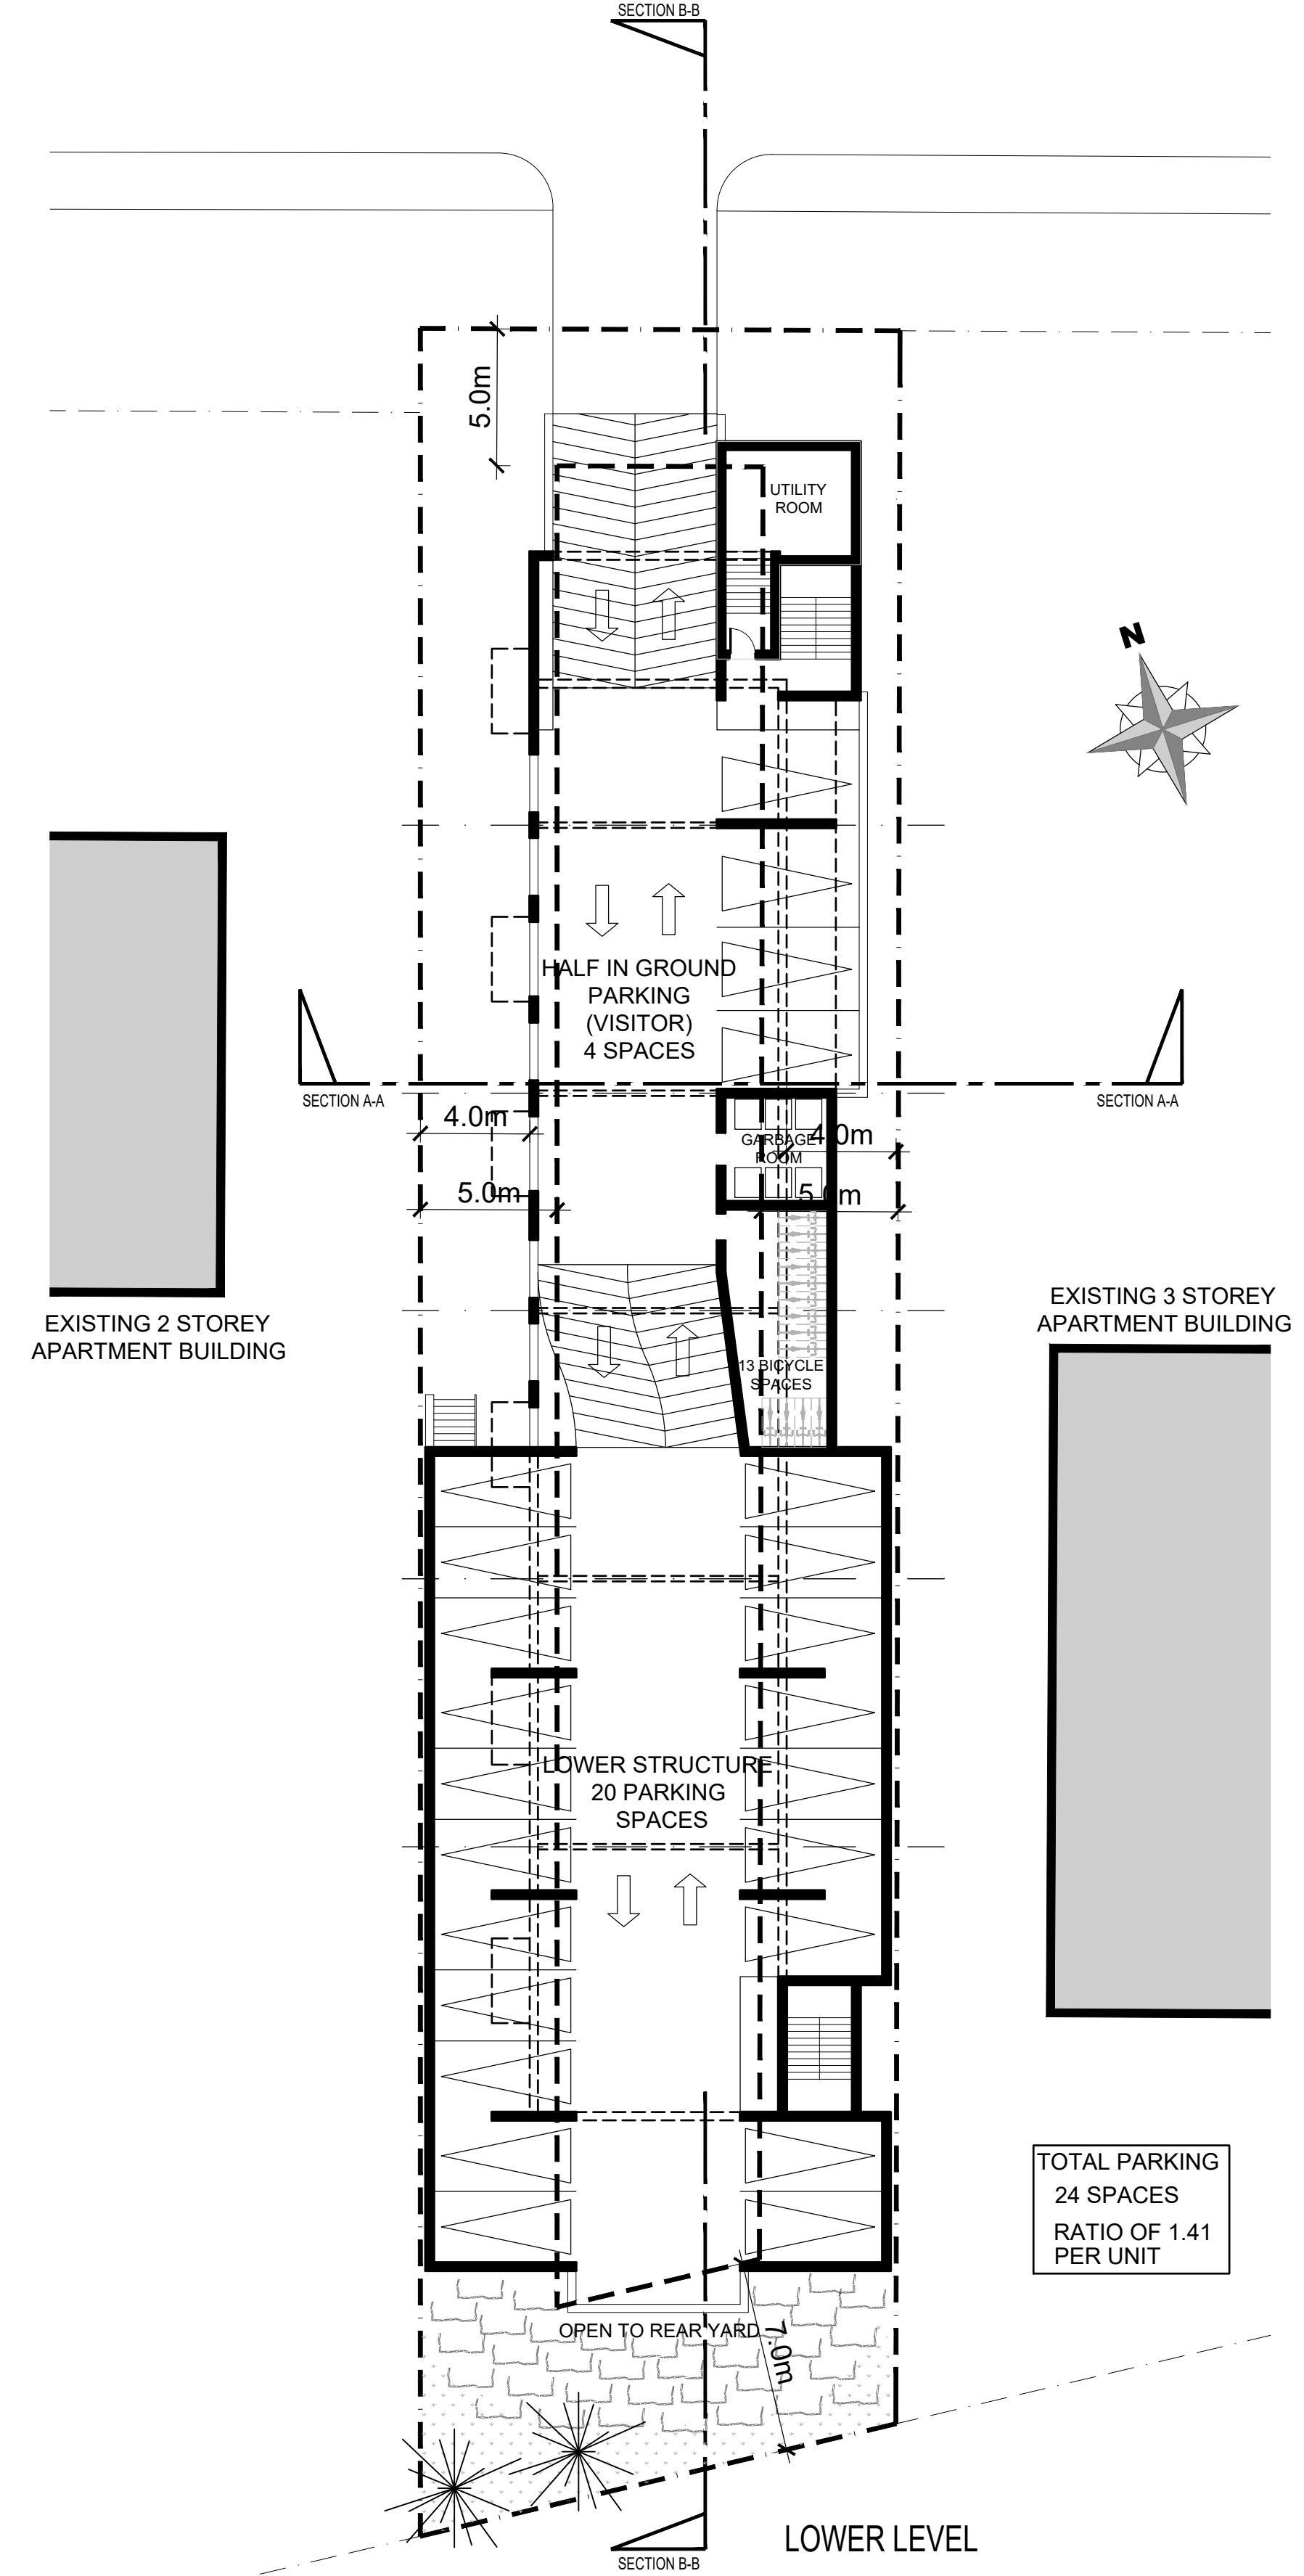


TOTAL PARKING  
24 SPACES  
RATIO OF 1.41  
PER UNIT

CLEROUX CRESCENT

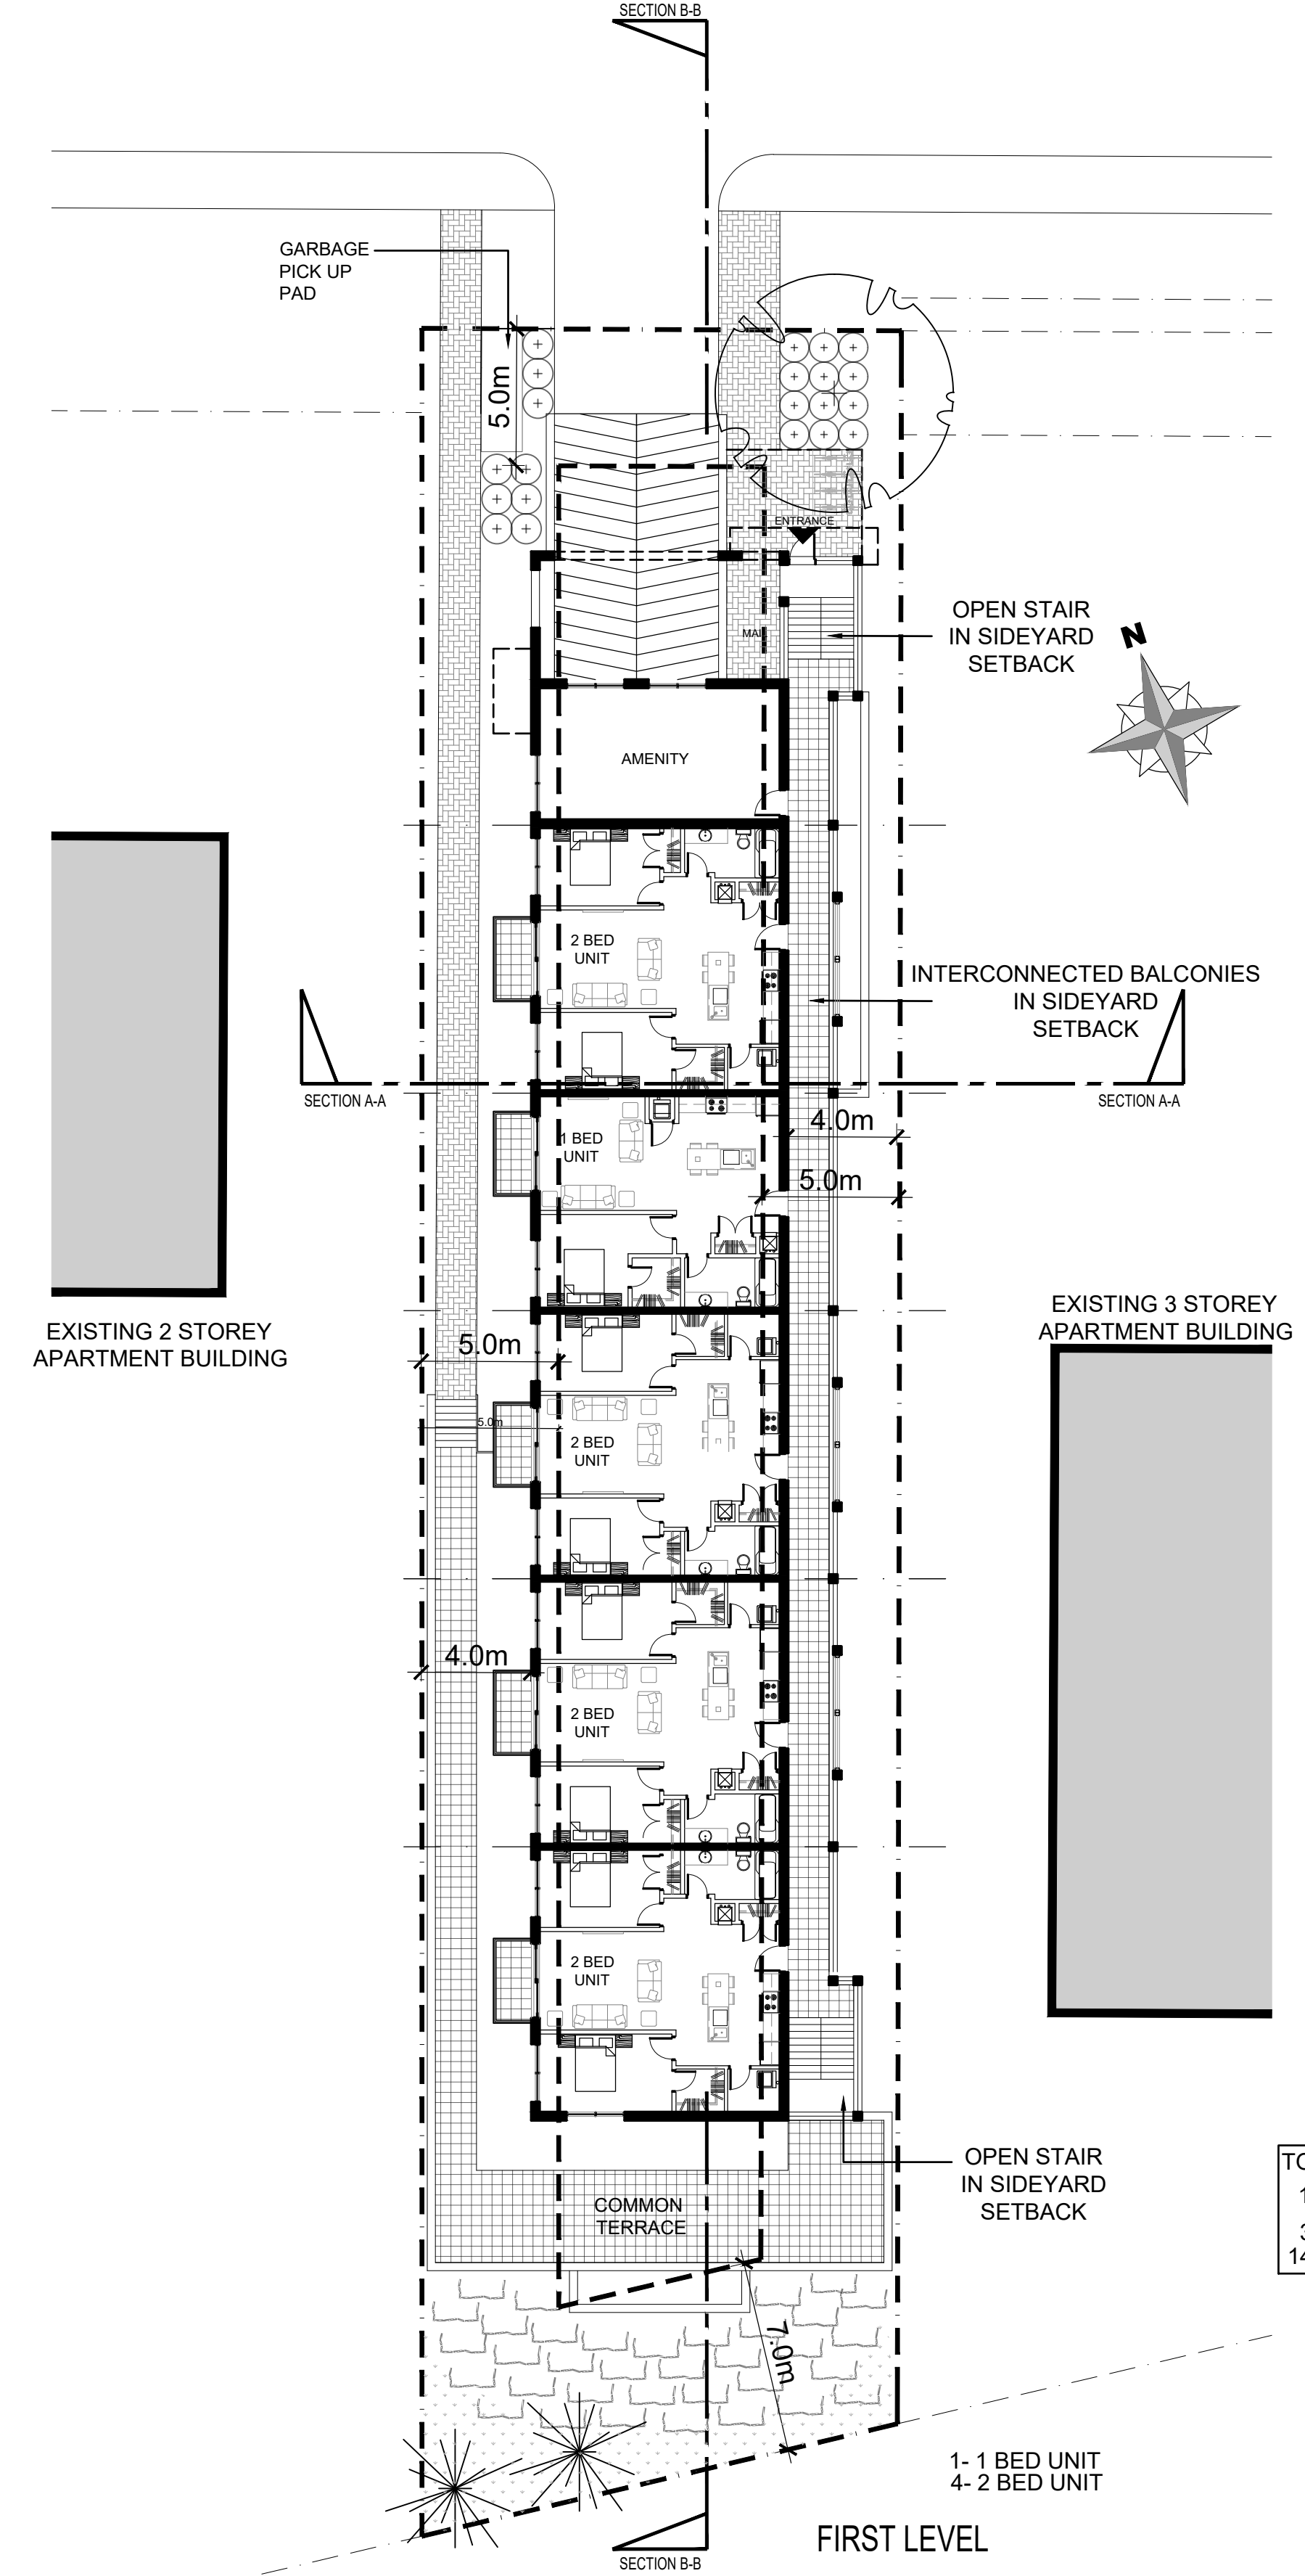

TOTAL UNITS  
17 - UNIT  
3 - 1 BED UNIT  
14 - 2 BED UNIT

CLEROUX CRESCENT

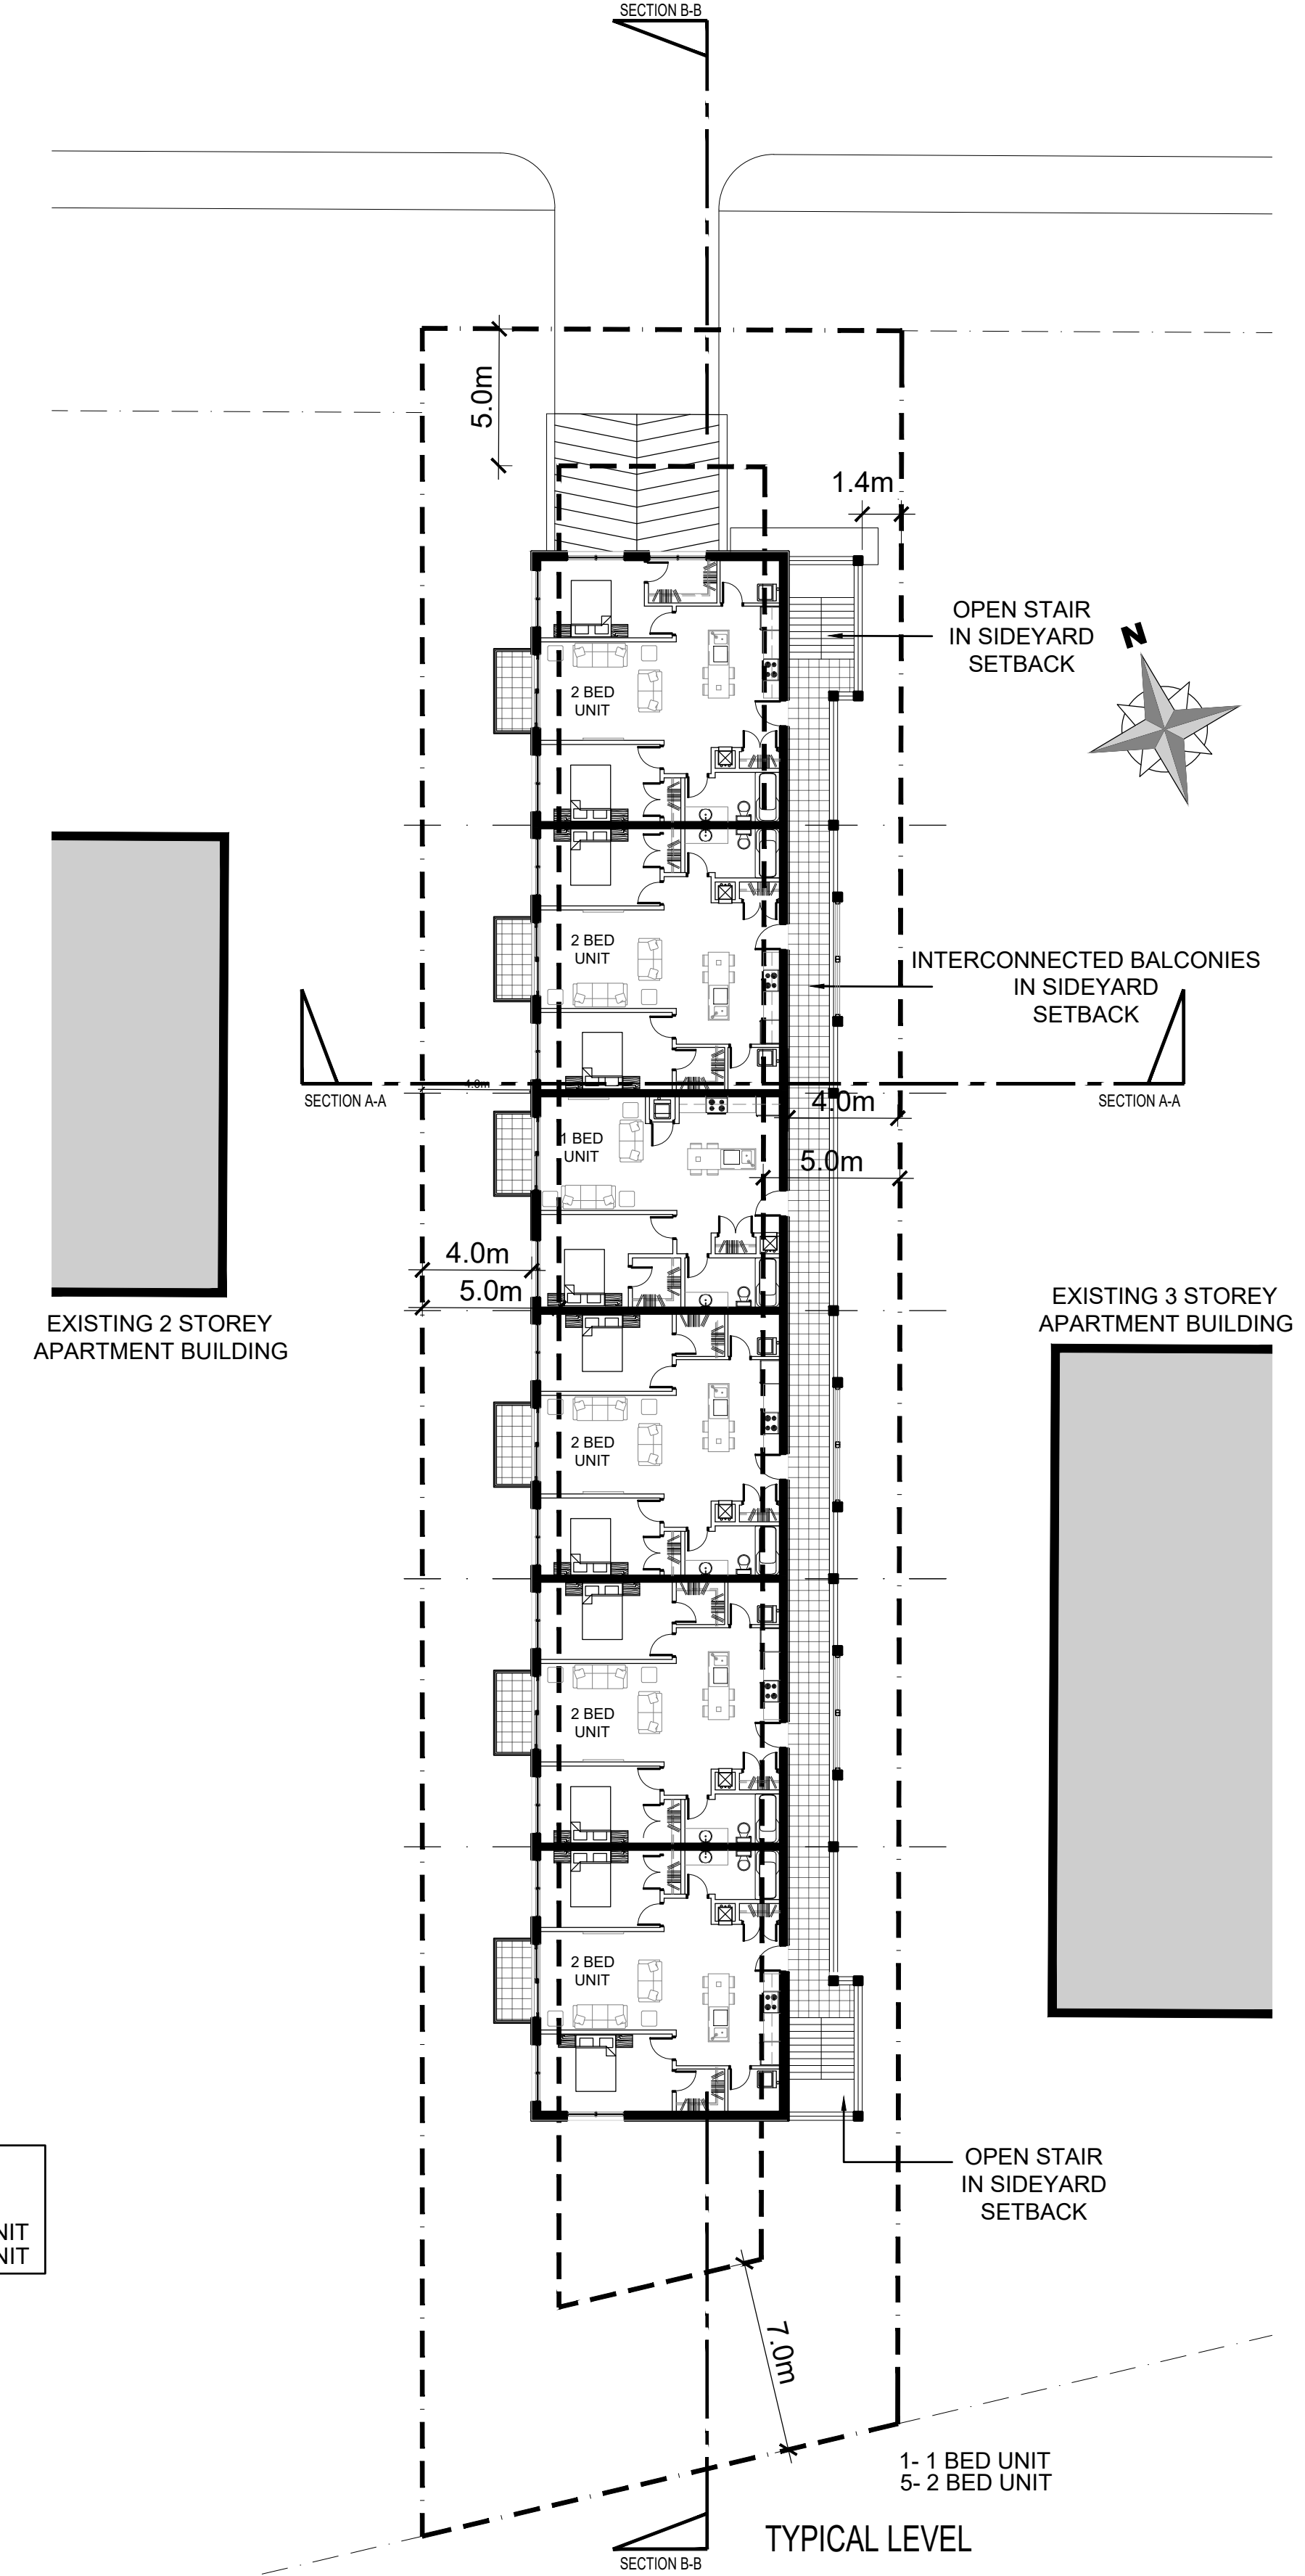

13			
12			
11			
10			
09			
08			
07			
06			
05			
04	FOR REVIEW	PE	AUG. 17 2021
03	FOR REVIEW	PE	JUNE 16 2021
02	FOR REVIEW	PE	JAN. 26 2021
01	FOR REVIEW	PE	DEC. 21 2020
No.	REVISIONS	BY	DATE

NOT AUTHENTIC UNLESS SIGNED AND DATED

CONSULTING ENGINEERS

STRUCTURAL

MECHANICAL

ELECTRICAL

DESIGNED BY: P.E.      DRAWN BY: P.E.      APPROVED BY: P.E.

PROJECT

2458  
CLEROUX CRESCENT  
OTTAWA

DRAWING TITLE

FLOOR PLANS


PROJECT NO.  
0410

DATE  
JAN, 08, 2021

A100



WEST ELEVATION

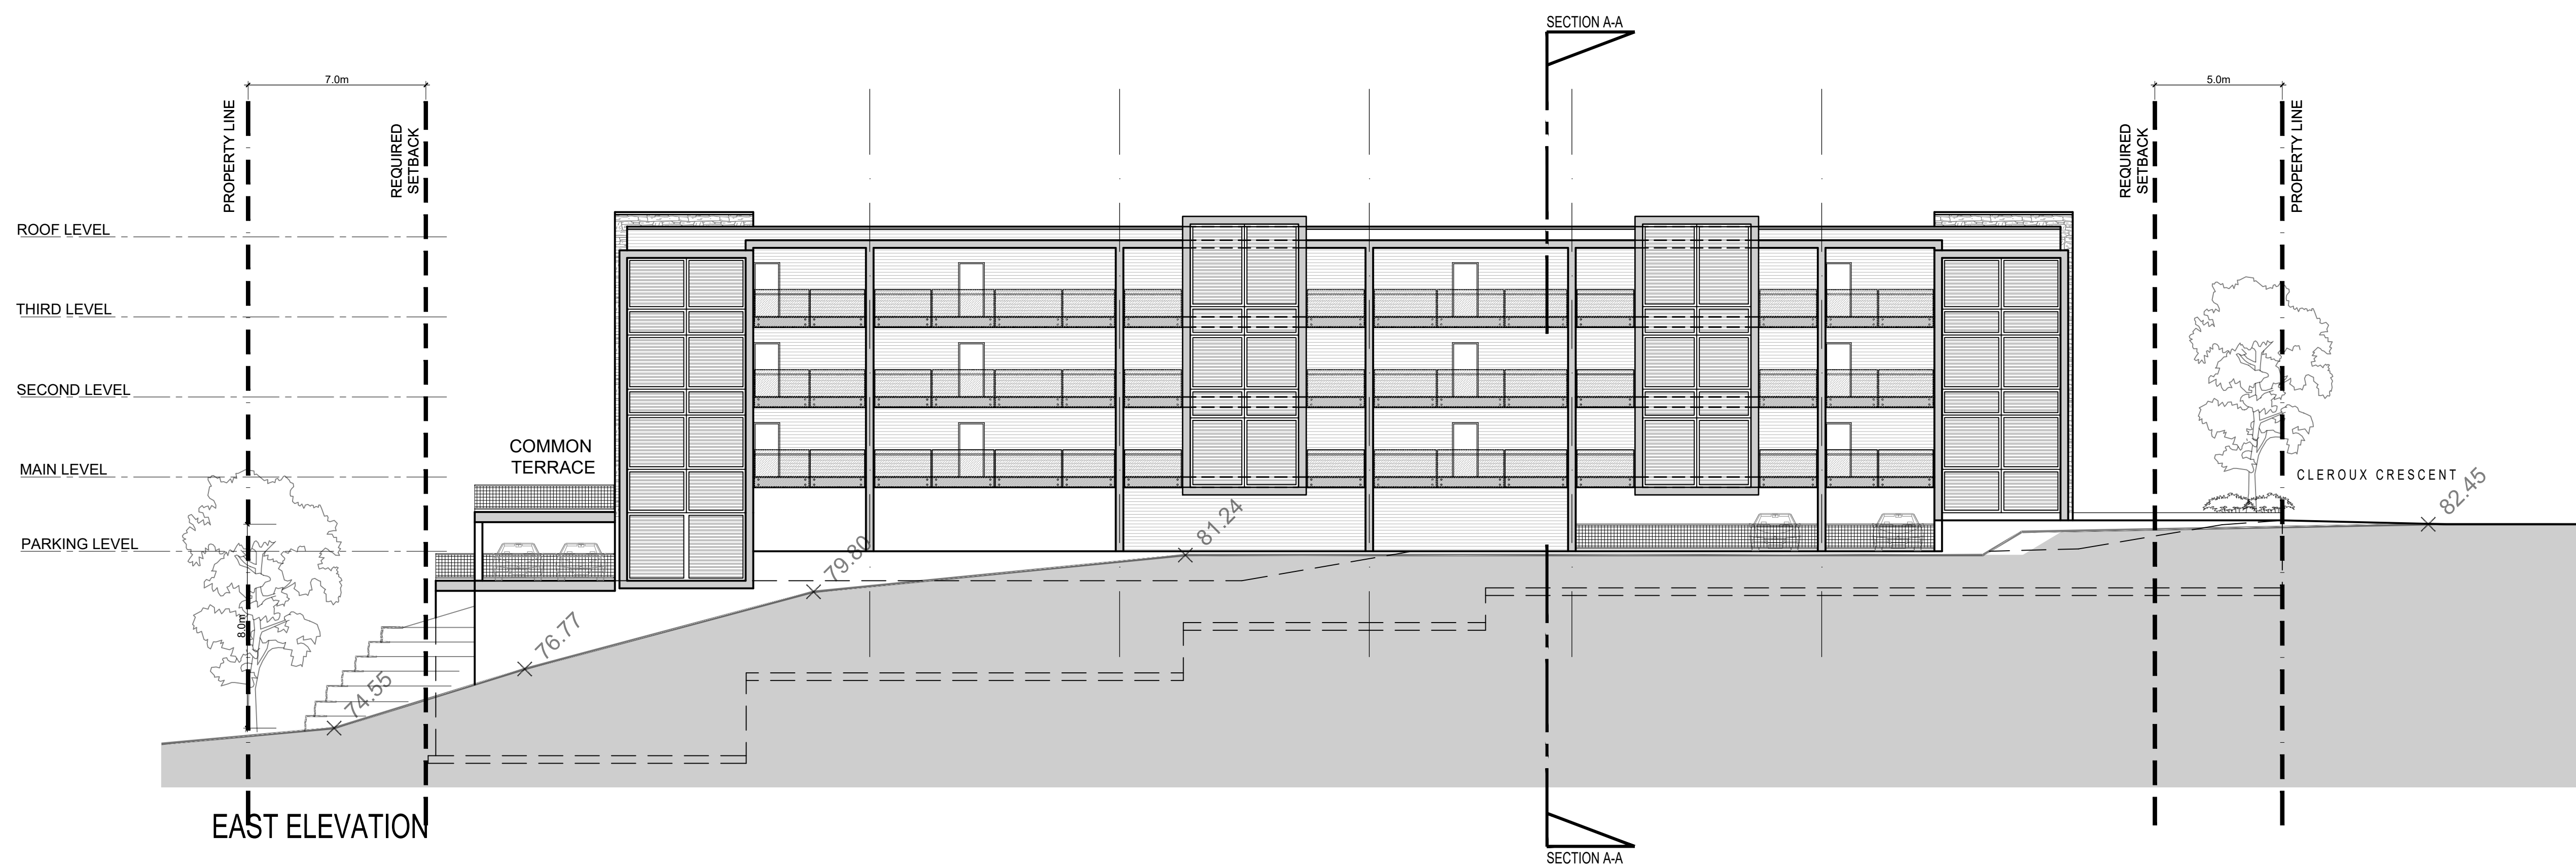

EAST ELEVATION

CLIENT:

13			
12			
11			
10			
09			
08			
07			
06			
05			
04			
03	FOR REVIEW	PE	JUNE 16 2021
02	FOR REVIEW	PE	JAN. 26 2021
01	FOR REVIEW	PE	DEC. 21 2020
No.	REVISIONS	BY	DATE

NOT AUTHENTIC UNLESS SIGNED AND DATED

CONSULTING ENGINEERS

STRUCTURAL  
MECHANICAL  
ELECTRICAL

DESIGNED BY: P.E. DRAWN BY: P.E. APPROVED BY: P.E.

PROJECT



2458  
CLEROUX CRESCENT  
OTTAWA

DRAWING TITLE

FLOOR PLANS


PROJECT NO.  
0410  
DATE  
JAN, 08, 2021

A100

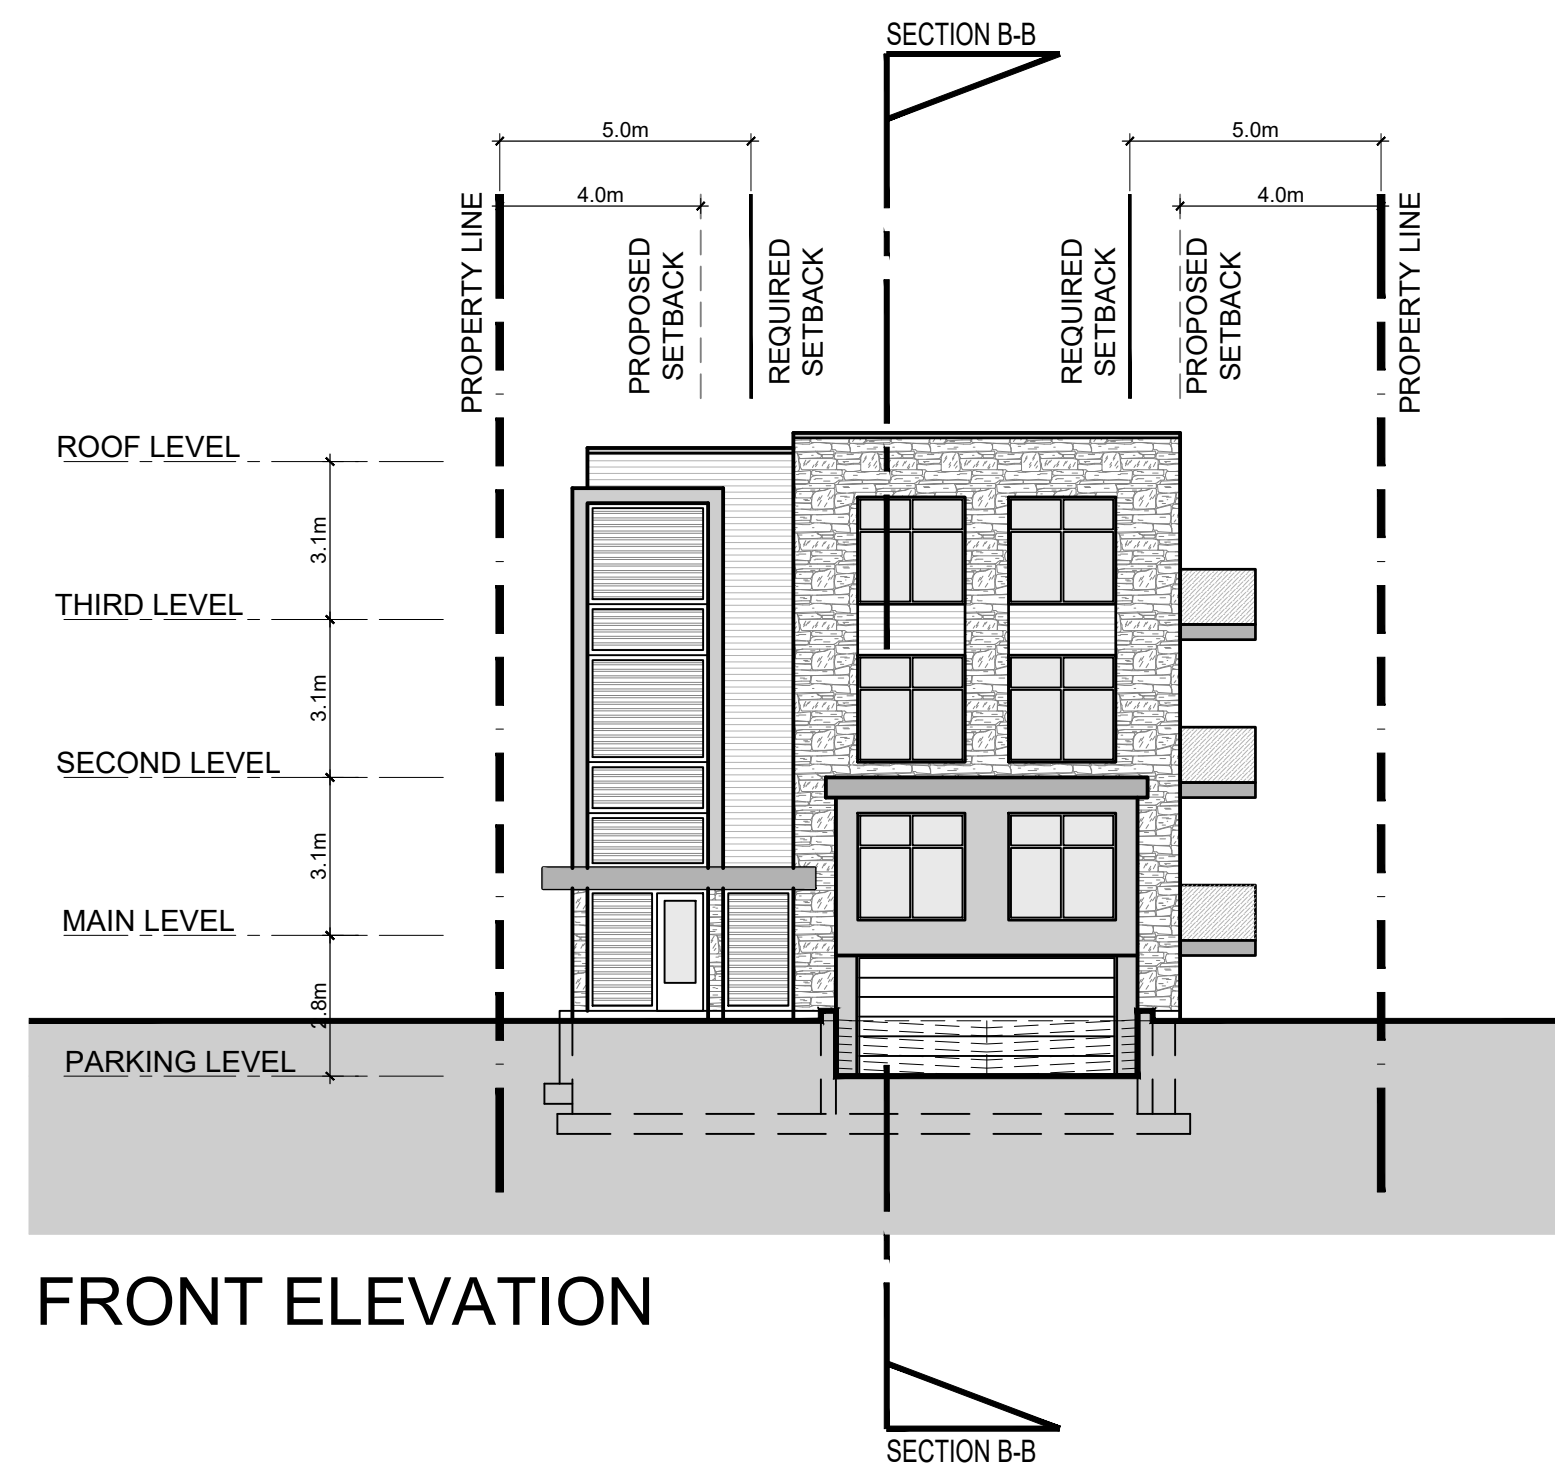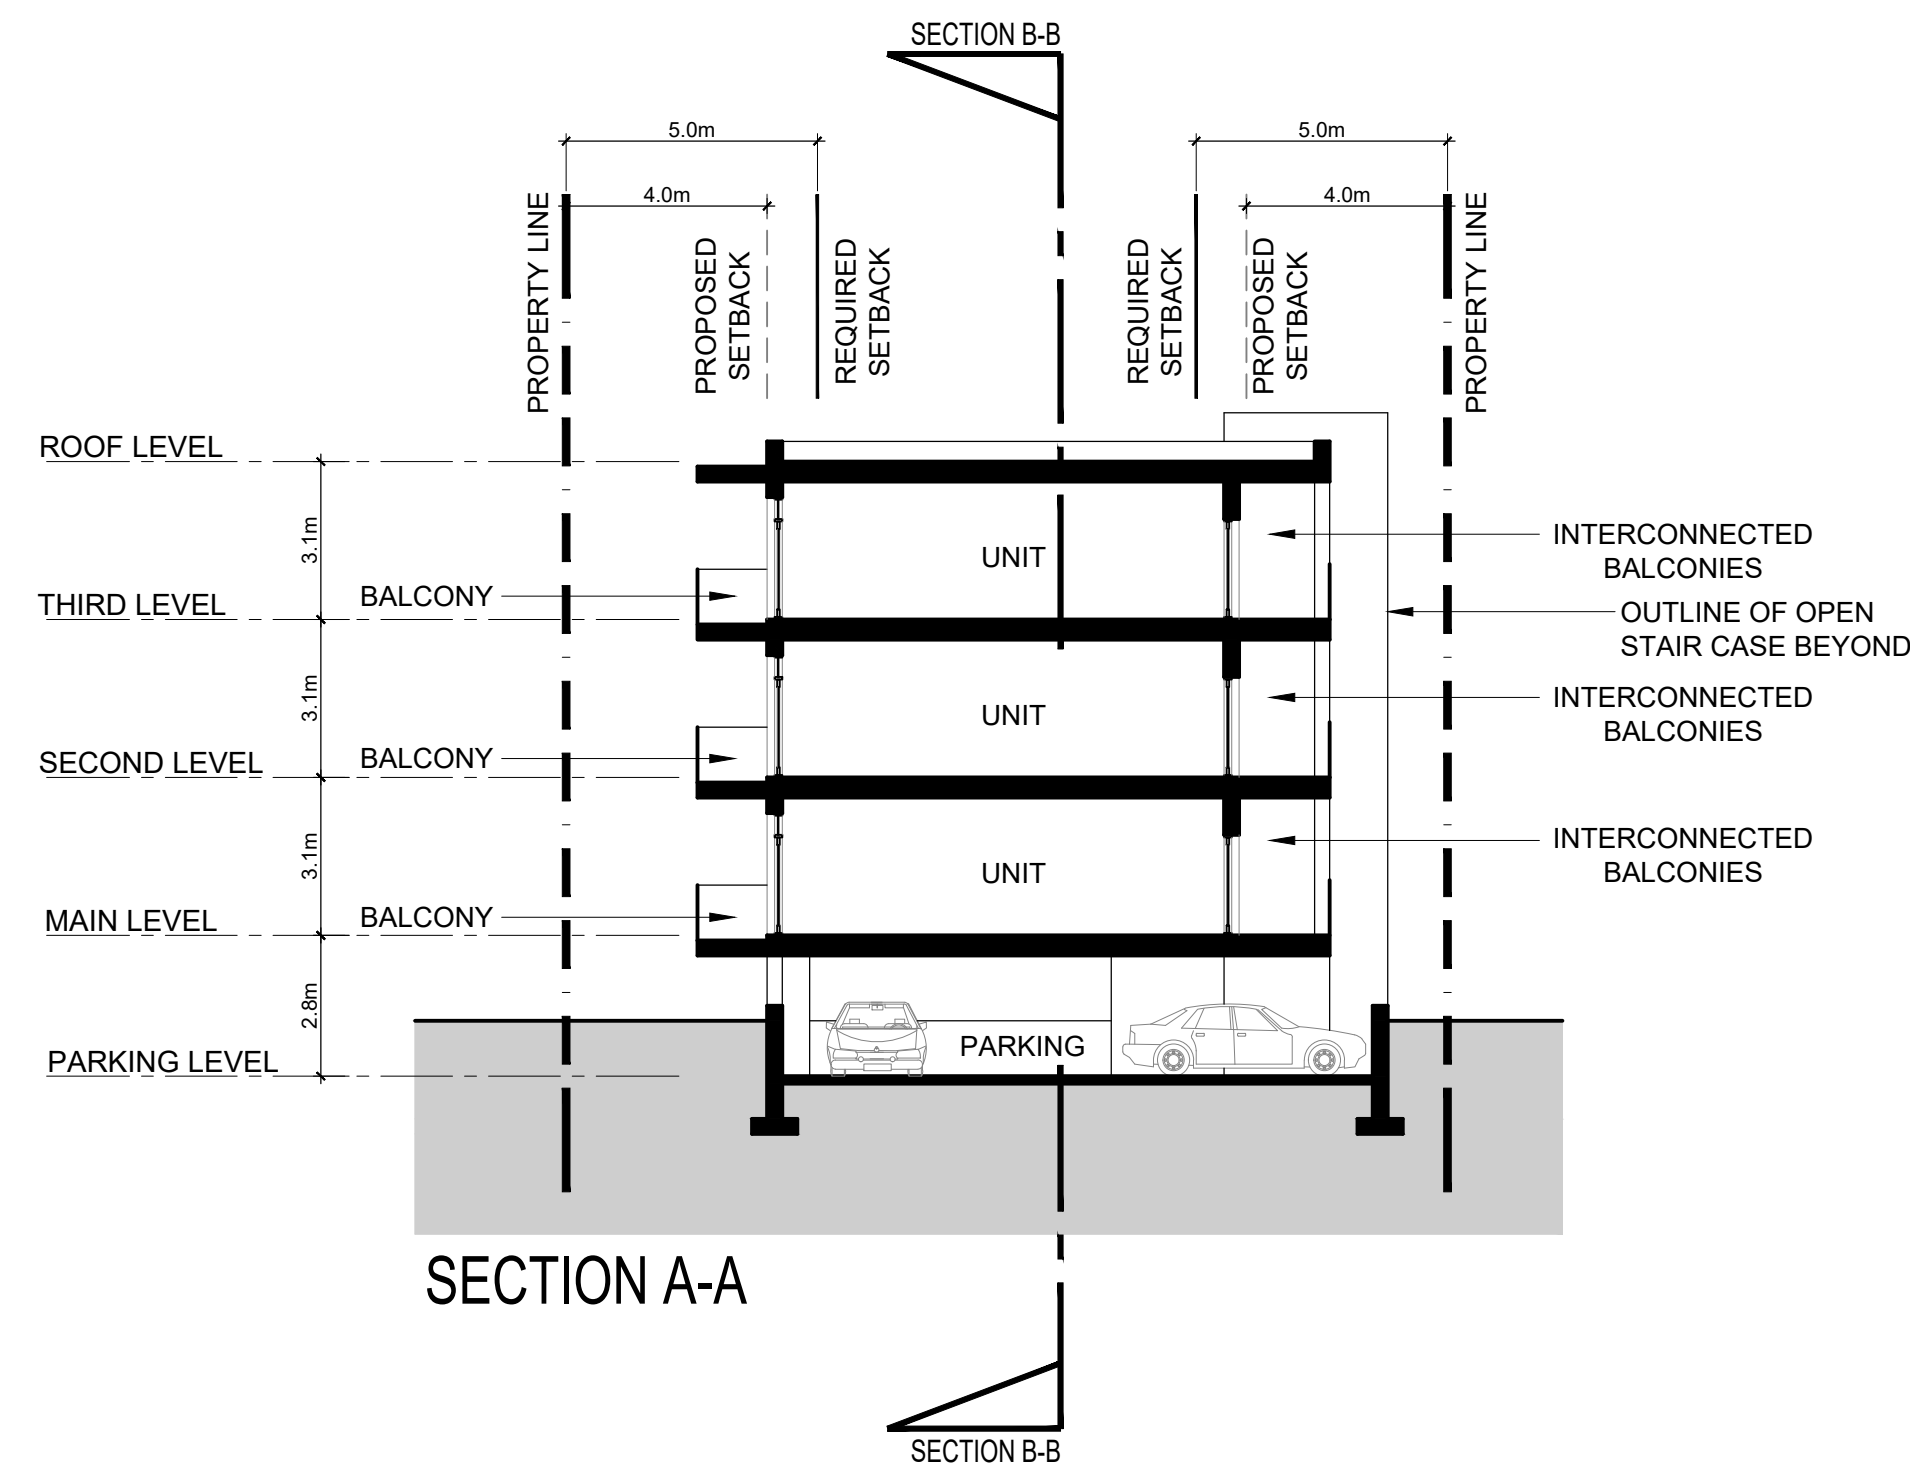

CLIENT:

13			
12			
11			
10			
09			
08			
07			
06			
05			
04			
03	FOR REVIEW	PE	JUNE 16 2021
02	FOR REVIEW	PE	JAN. 26 2021
01	FOR REVIEW	PE	DEC. 21 2020
No.	REVISIONS	BY	DATE

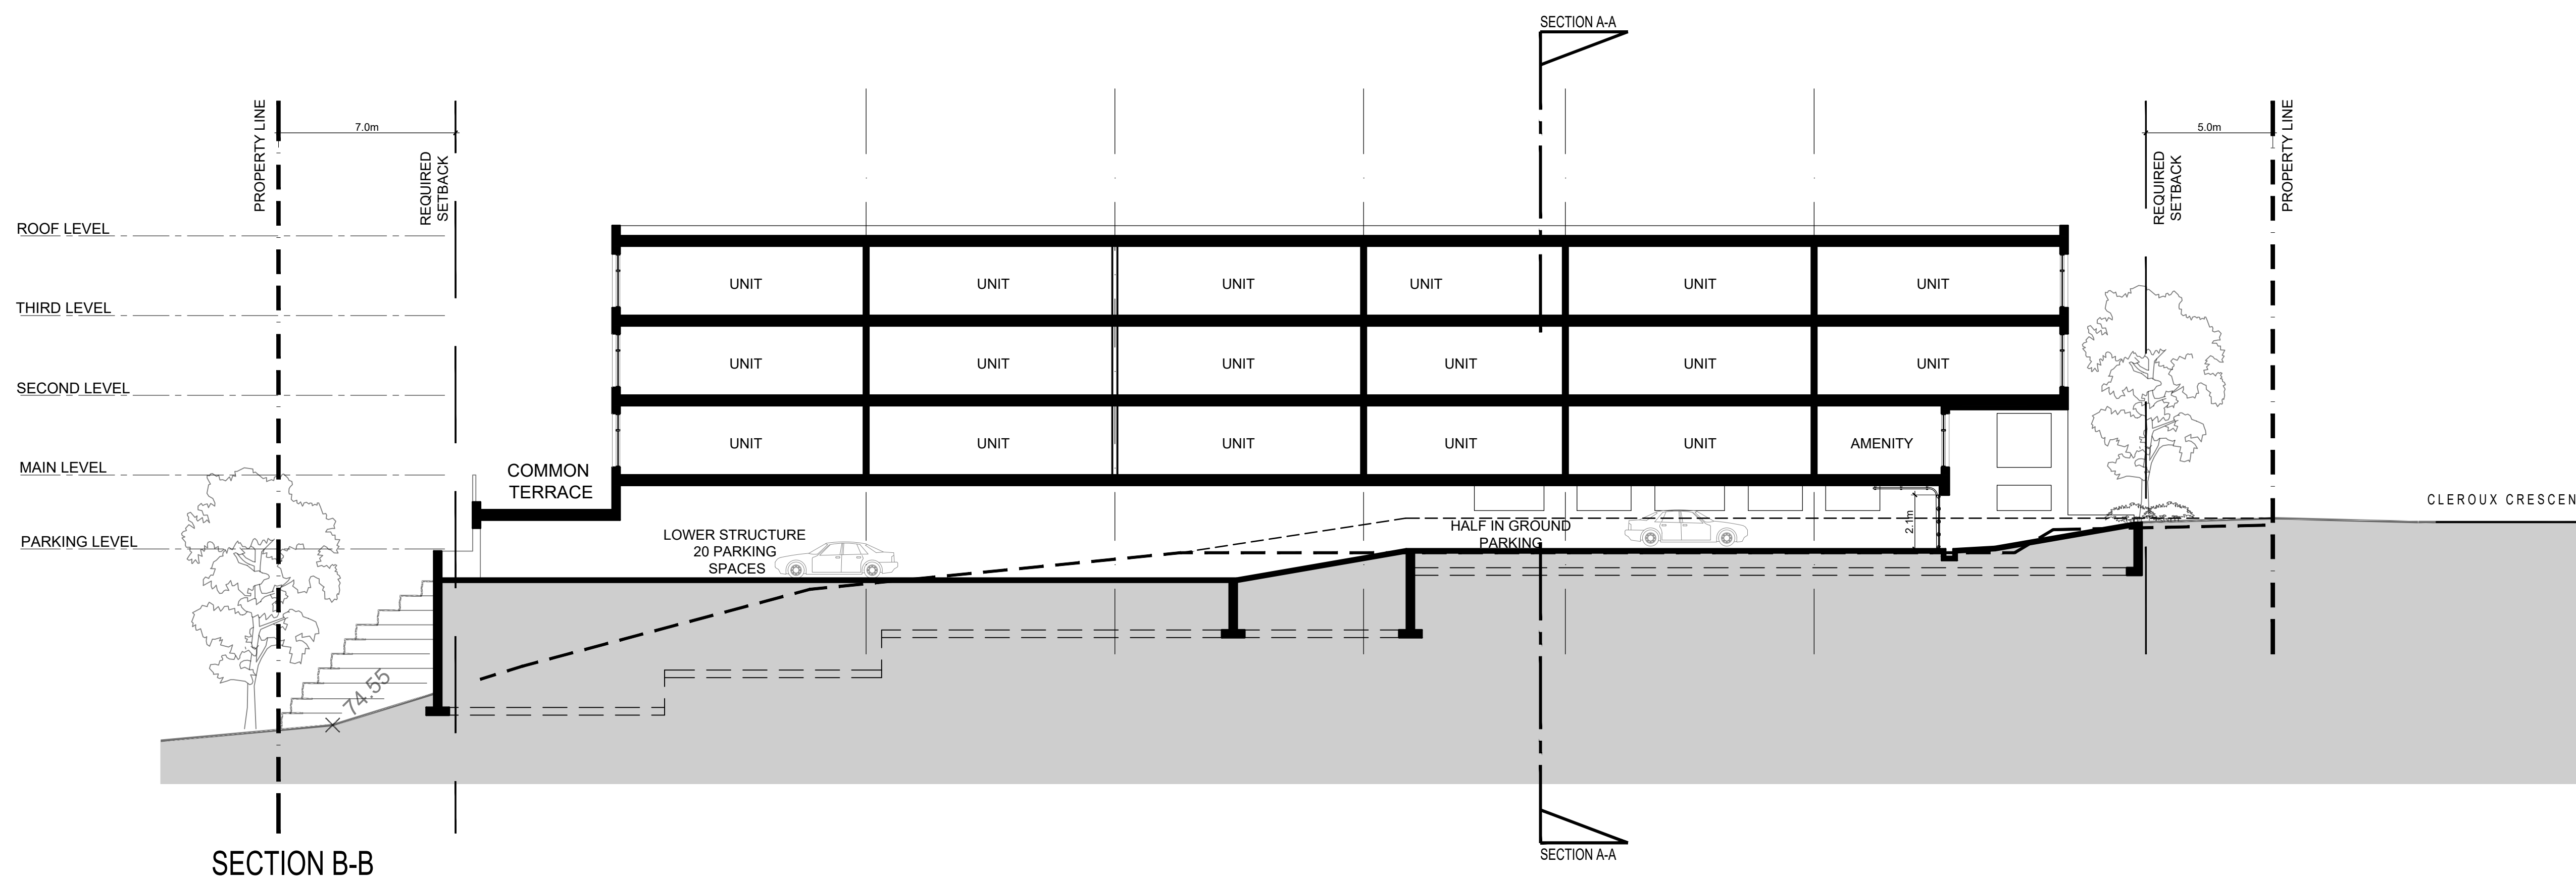

NOT AUTHENTIC UNLESS SIGNED AND DATED

CONSULTING ENGINEERS

STRUCTURAL

MECHANICAL

ELECTRICAL

DESIGNED BY: P.E.

DRAWN BY: P.E.

APPROVED BY: P.E.

PROJECT

2458  
CLEROUX CRESCENT  
OTTAWA

DRAWING TITLE

FLOOR PLANS

PROJECT NO. 0410

DATE JAN, 08, 2021

**A100**