

**USE AND INTERPRETATION OF DRAWINGS**

GENERAL CONDITIONS OF THE CONTRACT DOCUMENTS AND INTENT OF THE DRAWING, BUT ALSO THE OWNER-CONTRACTOR AGREEMENTS, CONDITIONS OF THE CONTRACT, THE SPECIFICATIONS, ADDENDA, AND MODIFICATIONS ISSUED AFTER EXECUTION OF THE CONTRACT. THESE CONTRACT DOCUMENTS ARE COMPLEMENTARY, AND NOT COMPLETELY DETAILED HEREON SHALL BE CONSIDERED OF THE SAME MATERIALS AND DETAILED SIMILARLY AS WORK SHOWN MORE COMPLETELY ELSEWHERE IN THE CONTRACT DOCUMENTS.

BY USE OF THE DRAWINGS FOR CONSTRUCTION OF THE PROJECT, THE OWNER CONTRACTOR AGREES THAT HE HAS REVIEWED AND APPROVED THE DRAWINGS. THE CONTRACTOR AGREES THAT HE HAS VISITED THE SITE, FAMILIARIZED HIMSELF WITH THE LOCAL CONDITIONS, VERIFIED FIELD DIMENSIONS AND CORRELATED HIS OBSERVATIONS WITH THE REQUIREMENTS OF THE CONTRACT DOCUMENTS.

AS INSTRUMENTS OF SERVICE, ALL DRAWINGS, SPECIFICATIONS, CAD FILES OR OTHER ELECTRONIC MEDIA AND COPIES THEREOF FURNISHED BY THE ENGINEER ARE HIS PROPERTY. THEY ARE TO BE USED ONLY FOR THE PROJECT AND ARE NOT TO BE USED ON ANY OTHER PROJECT, INCLUDING REPEATS OF THE PROJECT. CHANGES TO THE DRAWINGS MAY ONLY BE MADE BY THE ENGINEER.

UNLESS THE REVISION TITLE IS ISSUED FOR CONSTRUCTION, THESE DRAWINGS SHALL BE CONSIDERED PRELIMINARY AND SHALL NOT BE USED AS A CONSTRUCTION DOCUMENT.

THESE DRAWINGS ILLUSTRATE THE WORK TO BE DONE. THE ENGINEER IS NOT RESPONSIBLE FOR THE METHOD, MATERIALS, TECHNIQUES, SEQUENCES, AND PROCEDURES USED TO DO THE WORK, OR THE SAFETY ASPECTS OF CONSTRUCTION, AND NOTHING ON THESE DRAWINGS EXPRESSED OR IMPLIED CHANGES THIS CONDITION. CONTRACTOR SHALL DETERMINE ALL CONDITIONS AT THE SITE AND SHALL BE RESPONSIBLE FOR KNOWING HOW THEY AFFECT THE WORK. SUBMITTAL OF A BID TO PERFORM THIS WORK IS ACKNOWLEDGMENT OF THE RESPONSIBILITIES, AND THAT THEY HAVE BEEN FULLY CONSIDERED IN PLANNING OF THE WORK, AND THE BID PRICE. NO CLAIMS FOR EXTRA CHARGES DUE TO THESE CONDITIONS WILL BE FORWARDED.

UNAUTHORIZED CHANGES

IN THE EVENT THE CLIENT, THE CLIENT'S CONTRACTORS OR SUBCONTRACTORS, OR ANYONE FOR WHOM THE CLIENT IS LEGALLY LIABLE MAKES OR PERMITS TO BE MADE ANY CHANGES TO ANY REPORTS, PLANS, SPECIFICATIONS OR OTHER CONSTRUCTION DOCUMENTS WITHOUT OBTAINING P2 PRIOR WRITTEN APPROVAL OF P2 AND THAT FURTHER REQUIRES THE CONTRACTOR TO INDEMNIFY BOTH P2 AND THE CLIENT FROM ANY LIABILITY OR COST ARISING FROM SUCH CHANGES MADE WITHOUT SUCH PROPER AUTHORIZATION.

IN ADDITION, THE CLIENT AGREES TO INCLUDE IN ANY CONTRACTS FOR CONSTRUCTION APPROPRIATE LANGUAGE THAT PROHIBITS THE CONTRACTOR OR ANY SUBCONTRACTORS OF ANY TIER FROM MAKING ANY CHANGES OR MODIFICATIONS TO P2'S CONSTRUCTION DOCUMENTS WITHOUT THE PRIOR WRITTEN APPROVAL OF P2 AND THAT FURTHER REQUIRES THE CONTRACTOR TO INDEMNIFY BOTH P2 AND THE CLIENT FROM ANY LIABILITY OR COST ARISING FROM SUCH CHANGES MADE WITHOUT SUCH PROPER AUTHORIZATION.

GENERAL NOTES

EXISTING SERVICES AND UTILITIES SHOWN ON THESE DRAWINGS ARE TAKEN FROM THE BEST AVAILABLE RECORDS, BUT MAY NOT BE COMPLETE OR TO DATE. CONTRACTOR SHALL VERIFY IN FIELD FOR LOCATION AND ELEVATION OF PIPES AND CHECK WITH THE UTILITY COMPANIES BEFORE DESIGNING OR PERFORMING WORK.

CONTRACTOR IS ADVISED TO COLLECT INFORMATION ON SOIL CONDITIONS BEFORE START OF CONSTRUCTION.

THE ENGINEER WIVES ANY AND ALL RESPONSIBILITY AND LIABILITY FOR PROBLEMS WHICH ARISE FROM FAILURE TO FOLLOW THESE PLANS, SPECIFICATIONS AND THE DESIGN INTENT THEY CONVEY, OR FOR PROBLEMS WHICH ARISE FROM OTHERS' FAILURE TO OBTAIN AND/OR FOLLOW THE ENGINEER'S GUIDANCE WITH RESPECT TO ANY ERRORS, OMISSIONS, INCONSISTENCIES, AMBIGUITIES OR CONFLICTS WHICH ARE ALLEGED.

CONTRACTOR TO VERIFY ALL DIMENSIONS AND NOTIFY THE ENGINEER OF ANY DISCREPANCIES BEFORE WORK COMMENCES. DO NOT SCALE DRAWINGS.

1. PLAN SR-9714  
04403 - 0180 (LT)

FORMERLY TOWN OF CYRILLE  
HYDRO BUILDING  
AND REGIONAL ROAD No. 28

SOODED GARBAGE PICK UP LOCATION

CROSSANT (BY NAMING BY LAW No. 2013-328, INST. 001547743)

CRESCENT

No.	REVISIONS	DATE
05	ISSUED FOR SPC RESUBMISSION	2024-MAR-21
04	ISSUED FOR SPC RESUBMISSION	2023-NOV-27
03	ISSUED FOR SPC RESUBMISSION	2023-JULY-24
02	ISSUED FOR SPC RESUBMISSION	2023-JUNE-02
01	ISSUED FOR REVIEW	2023-APR-06
01	ISSUED FOR REVIEW	2023-MAR-24

**1 SITE PLAN**  
SCALE: 1:500

**SITE INFORMATION DERIVED FROM SURVEY TITLED:**

Topographic Plan of Survey of  
**PART OF LOT 10 CONCESSION 3 (OTTAWA FRONT) CITY OF OTTAWA**


J.D Barnes Limited 2021

**ELEVATION NOTE:**

1. IT IS THE RESPONSIBILITY OF THE USER OF THIS INFORMATION TO VERIFY THAT THE SITE BENCHMARKS HAVE NOT BEEN ALTERED OR DISTURBED AND THAT IT'S RELATIVE ELEVATION AND DESCRIPTION AGREES WITH THE INFORMATION SHOWN ON THIS DRAWING.

2. ELEVATIONS ARE GEODETIC AND ARE REFERRED TO CITY OF OTTAWA CONTROL POINT 2016-0105 HAVING A PUBLISHED ELEVATION OF 60.14 METERS (CGVD-1928).

ZONING 2458 CLEROUX CRES		
ZONED	R4Z[1335]	
REQUIRED		PROVIDED
MIN. LOT AREA.	450 SQ.M	1,391 SQ.M
MIN. LOT WIDTH	18 M	17.72 SQ. M
MIN. FRONT YARD SETBACK	5 M	8.2 M
MIN. REAR YARD SETBACK	7 M	11.7 M
MIN. INTERIOR YARD SETBACK	5 M	4 M and 4.3 M
MAX. BUILDING HEIGHT	15 M	10.11 M
MAX. FLOOR SPACE INDEX	N/A	N/A
MIN. VEHICLE PARKING SPACES	20 SPACES	20 SPACES
MIN. VISITOR PARKING SPACES	3 SPACES	4 SPACES
MIN. BICYCLE PARKING SPACES	9 SPACES	12 SPACES
MIN. COMMUNAL AMENITY AREA	51 SQ.M	93.8 SQ.M
MIN. AMENITY AREA	102 SQ.M	156.7 SQ.M (62.9 SQ.M PRIVATE)
GARBAGE	1 X 2 CUBIC YARD BIN	1 X 2 CUBIC YARD BIN
RECYCLING	4 X 360L BINS	4 X 360L BINS
ORGANICS	1 X 240L BIN	1 X 240L BIN

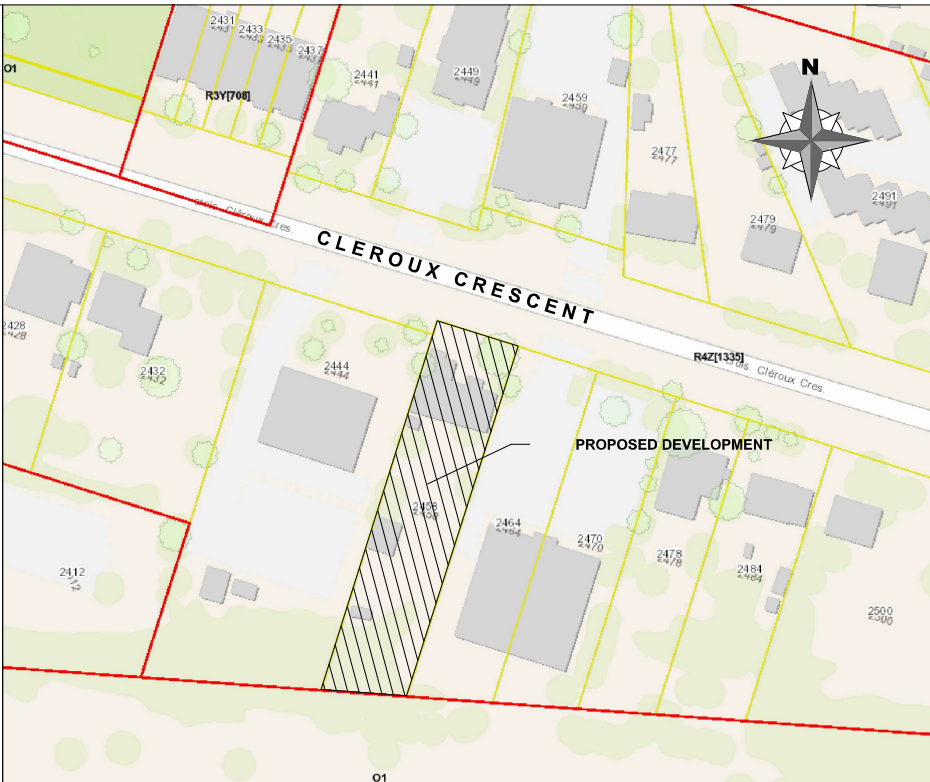

NOT AUTHENTIC UNLESS SIGNED AND DATED

Client:

11784005 Canada Inc. c/o Melmar Group

**P<sup>2</sup> concepts**  
P21 REGISTRATION NO. 1481 2011  
OTTAWA, ONTARIO, CANADA, K1V 6H6

DESIGNED BY: P.E.      DRAWN BY: S.A.      APPROVED BY: P.R.

PROJECT: 2458 CLEROUX CRESCENT OTTAWA

DRAWING TITLE: SITE PLAN

PROJECT NO: 0410

DATE: MAR 21, 2024

**SP01**

Plan No. 18880