


1 NORTH ELEVATION A201 SCALE: 1:100

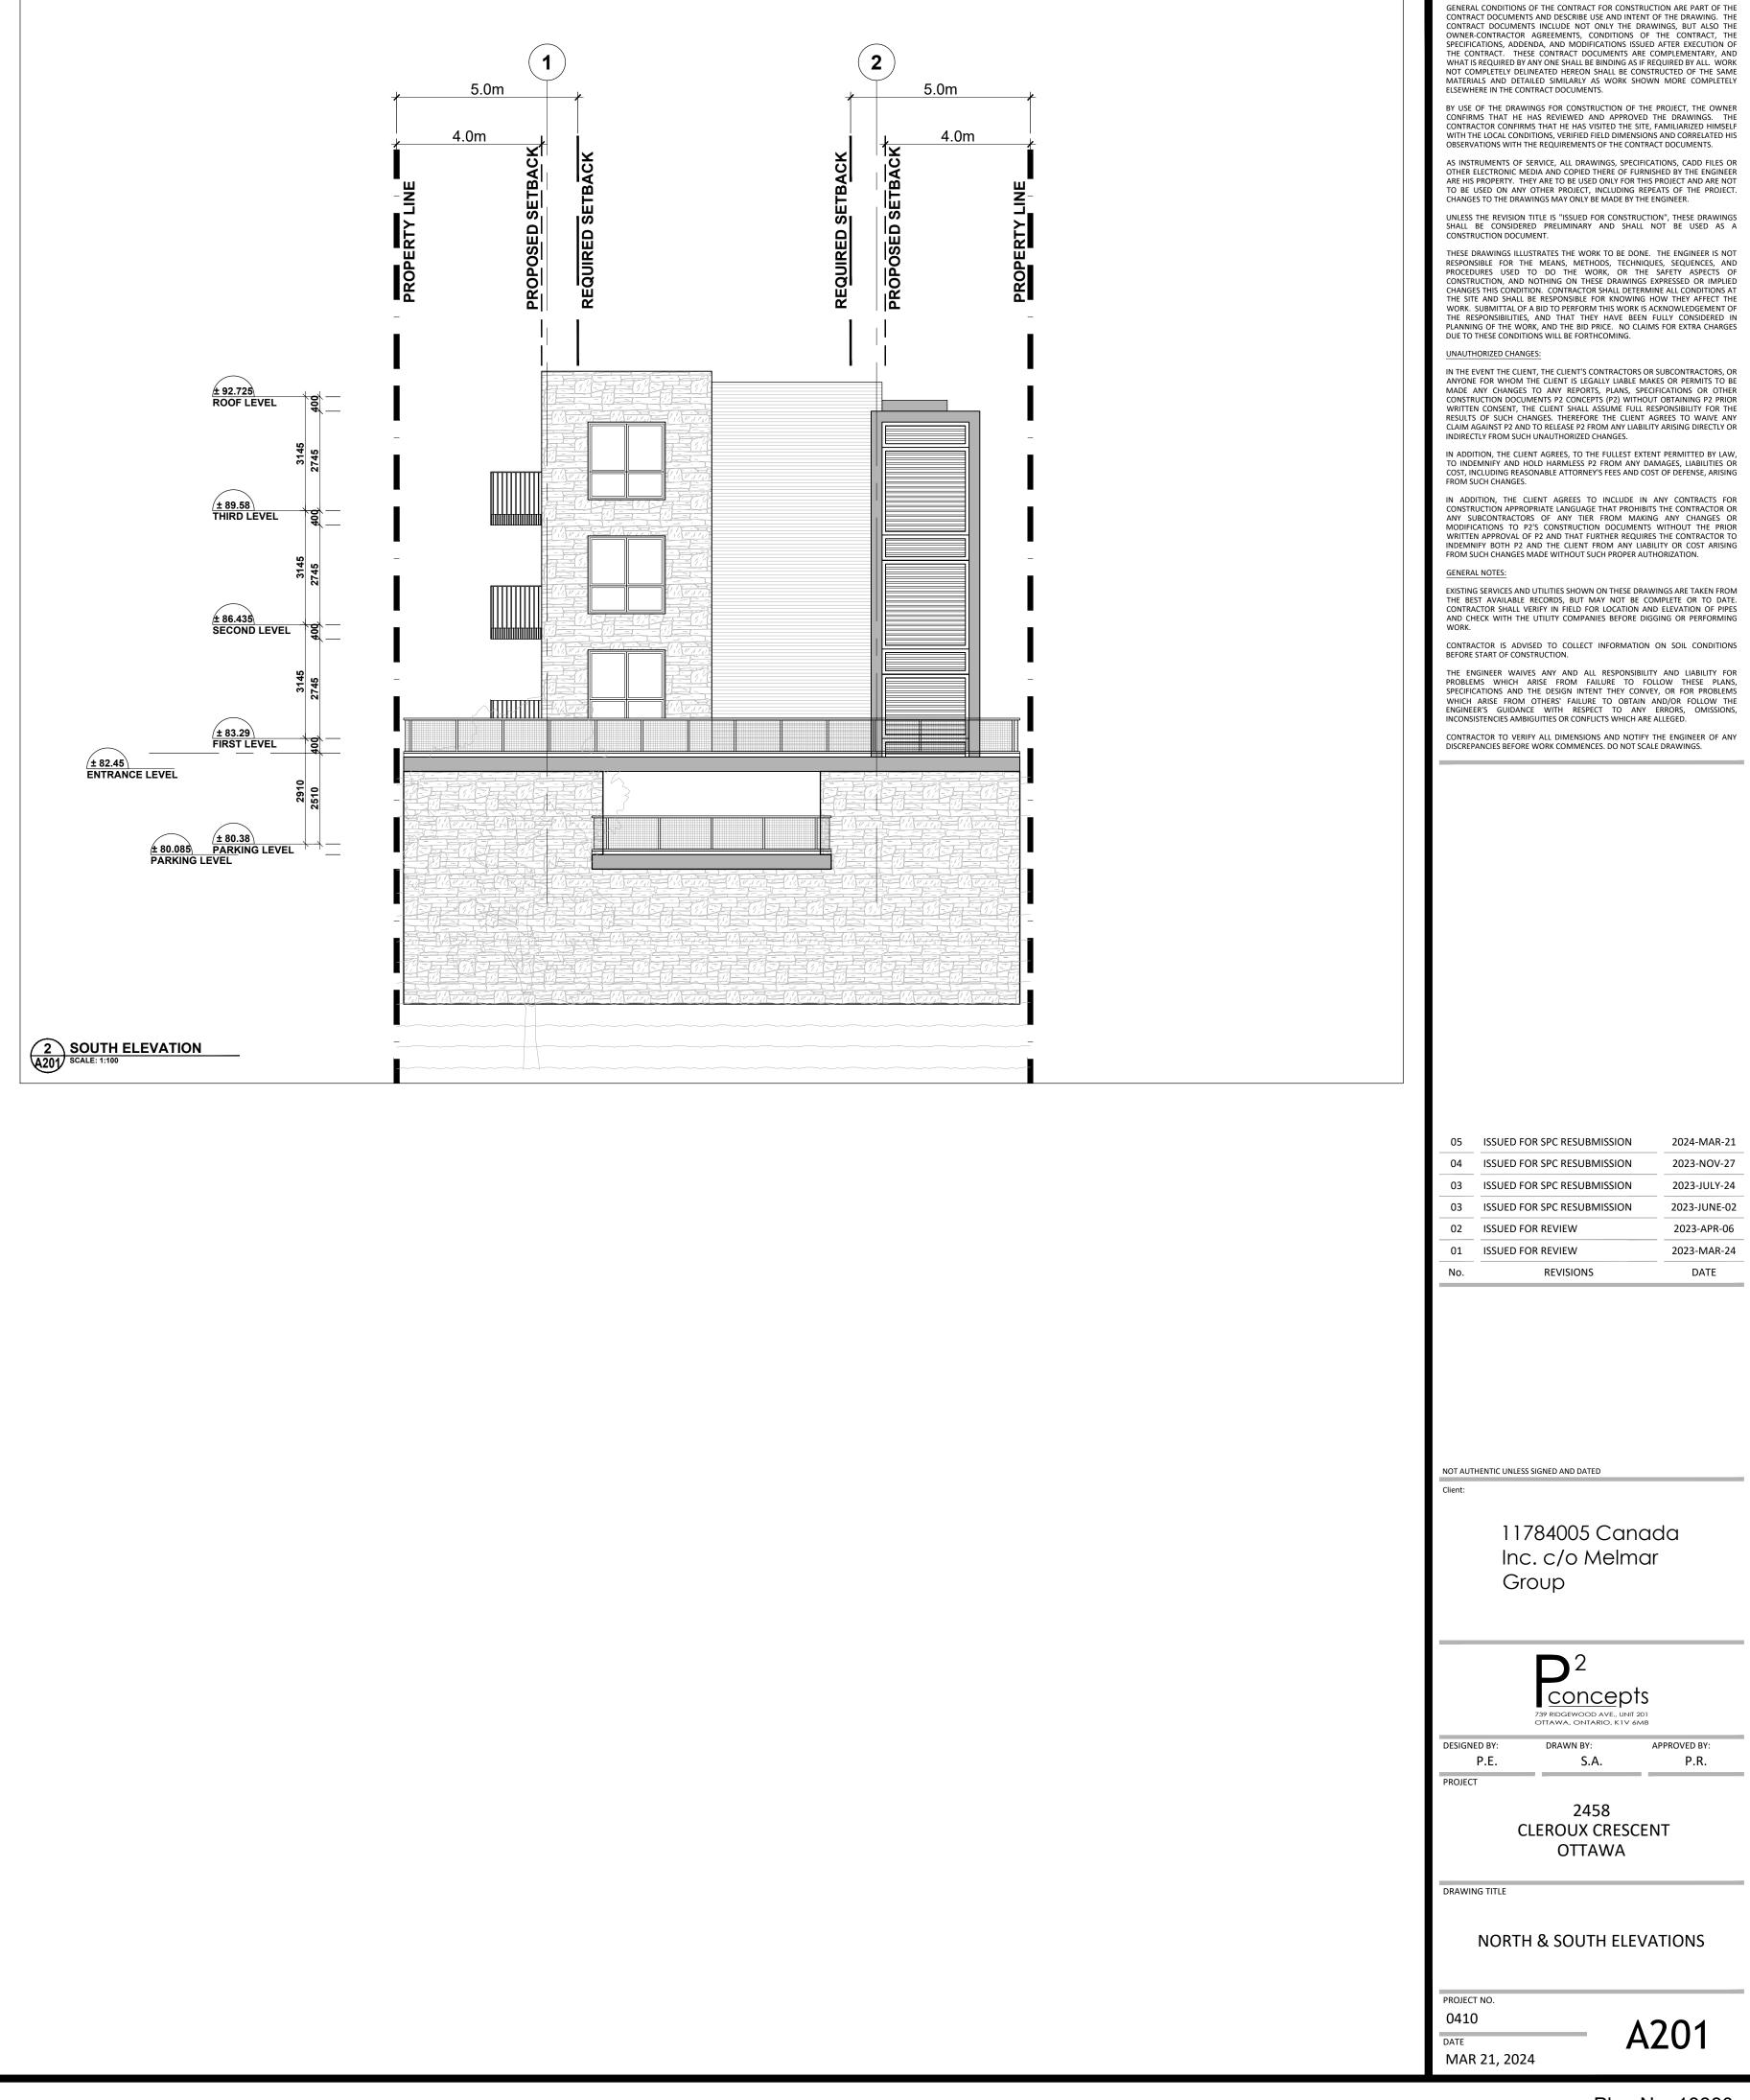

USE AND INTERPRETATION OF DRAWINGS