

424 CHURCHILL APARTMENT BUILDING



ISSUED FOR
RESPONSE TO SECOND REVIEW CITY COMMENTS - SITE PLAN APPLICATION

THE ABOVE RENDERINGS ARE PROVIDED ONLY FOR CONTEXT; DRAWINGS SHALL GOVERN.

CLIENT / OWNER :
CHURCHILL PROPERTIES INC.
5-145 SELECT AVE.
TORONTO, ON M1V 5M8
416-292-9920

CONSULTING PLANNER :
FOTENN
396 COOPER STREET, SUITE 300
OTTAWA, ON K2P 2H7
613-730-5709

ARCHITECT :
OPEN PLAN ARCHITECTS INC.
340 GLADSTONE AVE., SUITE 301,
OTTAWA, ON K2P 0Y8
613-234-8883

STRUCTURAL ENGINEER :
D + M STRUCTURAL
333 PRESTON STREET, SUITE 110
OTTAWA, ON K2P 2H7
613-730-5709

**MECHANICAL, ELECTRICAL
& CIVIL ENGINEER :**
LRL ENGINEERING
5430 CANOTEK ROAD,
OTTAWA, ON K1S 5N4
613-651-9490

LANDSCAPE ARCHITECT :
IBI GROUP
410 ALBERT STREET, SUITE 101
WATERLOO, ON N2L 3V3
519-585-2285

SURVEYOR:
ANNIS, O'SULLIVAN, VOLLEBECK LTD.
14 CONCOURSE GATE, SUITE 500
OTTAWA, ON K2E 2Z56
613-727-0850

**NOISE, VIBRATION & WIND
ENGINEER:**
GRADIENT WIND ENGINEERING
127 WALGREEN ROAD,
OTTAWA, ON K0A 1L0
613-836-0934

TRANSPORTATION ENGINEER:
CASTELGLEN CONSULTANTS INC.
2460 LANCASTER ROAD,
OTTAWA, ON K1B 4S5
613-731-4022

rev. / issue	description	date
01	Issued for OPA, ZBA + SPC - 2nd review comments	03 July 2024

THE ARCHITECT WAIVES ANY AND ALL RESPONSIBILITY AND LIABILITY FOR PROBLEMS WHICH ARISE FROM FAILURE TO FOLLOW THESE PLANS, SPECIFICATIONS, AND THE DESIGN INTENT THEY CONVEY, OR FOR PROBLEMS WHICH ARISE FROM OTHERS' FAILURE TO OBTAIN AND/OR FOLLOW THE ARCHITECT'S GUIDANCE WITH RESPECT TO ANY ERRORS, OMISSIONS, INCONSISTENCIES, AMBIGUITIES OR CONFLICTS WHICH ARE ALLEGED.

IT IS THE RESPONSIBILITY OF THE APPROPRIATE CONTRACTOR TO CHECK AND VERIFY ALL DIMENSIONS ON SITE AND PROMPTLY REPORT ALL ERRORS AND/OR OMISSIONS TO THE CONSULTANT BEFORE WORK COMMENCES.

ALL WORK IS TO FOLLOW THE OBC 2012 AND ANY OTHER APPLICABLE CODES AND REGULATIONS.

DO NOT SCALE DRAWINGS.

THESE DRAWINGS ARE NOT TO BE USED FOR CONSTRUCTION UNLESS A BUILDING PERMIT IN RESPECT OF THIS PROJECT HAS BEEN GRANTED BY AUTHORITIES AND THEY ARE ISSUED FOR CONSTRUCTION.

COPYRIGHT RESERVED.

professional stamp	project north
--------------------	---------------

open plan architects inc.
340 gladstone ave. | suite 301 | ottawa | on
613-883-5090 info@openplan.ca

project
424 CHURCHILL AVENUE N.,
APARTMENT BUILDING

drawing
COVER PAGE


drawn	KDB	date	2022-OCT-20
approved	KDB	revision	0
project no.	2109	scale	
drawing no.			

A000

D07-12-22-0152

Project Information: Zoning			
424 Churchill Avenue North – 8-storey residential building with 58 dwelling units			
Zoning 2008-250: TM H(24) – Traditional Mainstreet Height Limit 24m			
Minimum Mechanism	Required – TM H(24)	Provided	
Minimum Lot Width (Churchill Ave N)	No minimum	25.34m	
Minimum Lot Area	No minimum	1,009.6m ²	
Maximum Front Yard Setback (Churchill Ave N)	2m	2.6m	
Minimum Front Yard Setback (Churchill Ave N) [Section 197(4)(d)]	For any part of the building above 15m, 2m	2.6m, with a 0.9m stepback at the 4 th floor	
Minimum Interior Side Yard Setback	1.2m	n/a (no interior side yard)	
Minimum Corner Side Yard Setback	North corner side yard (Danforth Ave)	3m, except for any part of a building above 15m for which an additional 2m setback must be provided	
	South corner side yard (Byron Ave)	Same as above	
Minimum Rear Yard Setback (western property line, abutting 352 Danforth Ave) for a residential use building	7.5m	0.78m	
Maximum Building Height	24m, also all storeys above the 4 th storey, or 15m in height (whichever is the lesser) the building must be setback a min of 2m more than the provided setback from the front lot line, and from a corner lot line.	27.5m 0.9m stepback at the 4 th floor along the front facade 0.5m stepback on all sides at the 8 th floor line.	
Amenity Space	Total	348m ²	
	Minimum communal amenity space	174m ²	
Layout of communal amenity area	Aggregated into areas up to 54m ² , and where more than one aggregated area is provided, at least one must be a min of 54m ²	393m ² total 181 m ² total communal 146m ² ground level 45m ² second level	
	Aggregated into areas up to 54m ² , and where more than one aggregated area is provided, at least one must be a min of 54m ²	146m ² ground level 45m ² second level	
Hydro Setbacks S.197(4)(e)	Hydro pole on N-E corner (on corner of Churchill Ave N and Danforth Ave)	2m	4.7m
	Hydro pole on N-W corner (on Danforth Ave)	2m	4.7m
	High-voltage power line along eastern property line, on Churchill Ave N	5m for that portion of the building affected by the high voltage power line	5.2m

Project Information: Parking & Loading		
Area X: Inner Urban, ZBL Sch 1A / 58 Dwelling Units (DU) proposed		
Performance Standard for Mid-high rise Apt		
Required	Proposed	
Vehicular Parking	Minimum number of parking spaces for Dwelling Units in mid-high rise apt (residential)	21 26
	Minimum number of parking spaces for Visitors	5 5
	Minimum number of spaces to be reserved for physically disabled persons (By-law 2003-530, Part C, p. 48)	1 1
	Maximum limit on number of parking spaces near rapid transit stations (S.103) – Area B	102 31
	Total Vehicular Parking	26 31 spaces (26+5)
Bicycle Parking	Minimum number of parking spaces for Dwelling Units	29 60 spaces
Loading	Minimum number of loading spaces	None required nones
	Minimum Drive Aisle width	6m 6m
	Minimum Driveway width	6m 6m

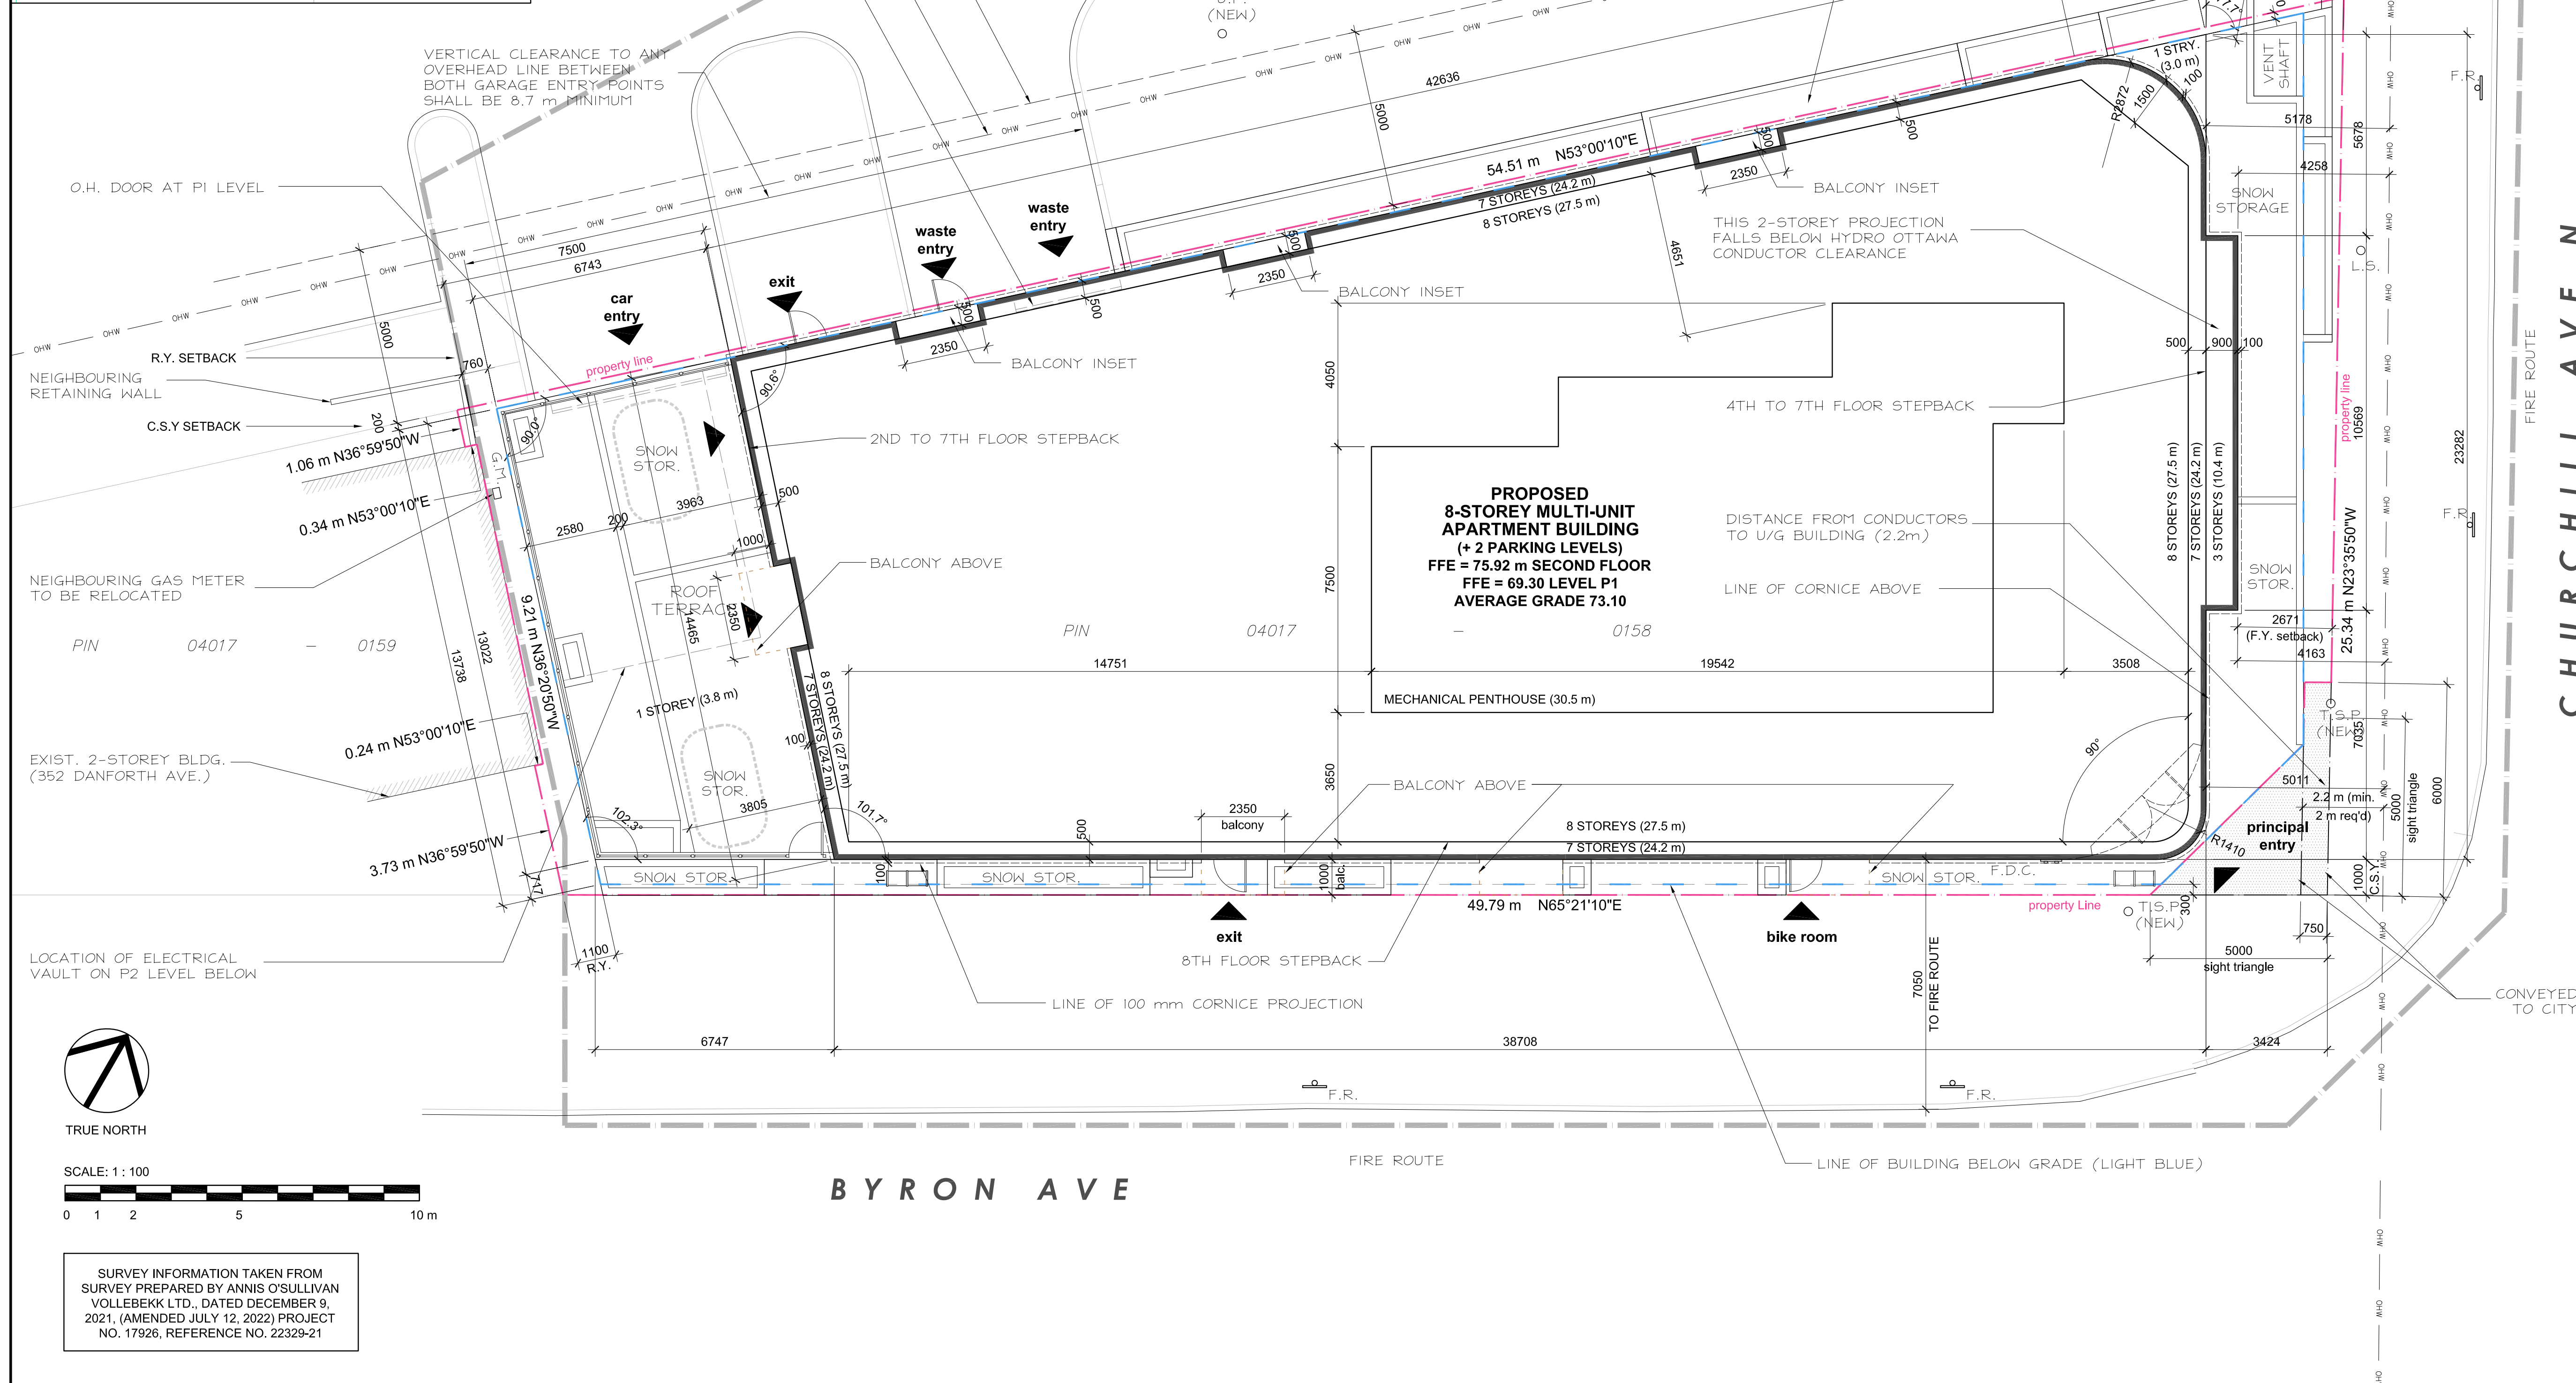

CLIENT / OWNER :
CHURCHILL PROPERTIES INC.
5-145 SELECT AVE.
TORONTO, ON M1V 5M8
416-292-9920

CONSULTING PLANNER :
FOEHN
396 COOPER STREET, SUITE 300
OTTAWA, ON K2P 2H7
613-730-5709

ARCHITECT :
OPEN PLAN ARCHITECTS INC.
340 GLADSTONE AVE., SUITE 301,
OTTAWA, ON K2P 0Y8
613-234-8883

MECHANICAL, ELECTRICAL & CIVIL ENGINEER :
LRL ENGINEERING
5430 CANOTEK ROAD,
OTTAWA, ON K1S 5N4
613-651-9490

LANDSCAPE ARCHITECT :
IBI GROUP
810 ALBERT STREET, SUITE 101
WATERLOO, ON N2L 3V3
519-585-2285

SURVEYOR :
ANNIS, O'SULLIVAN, VOLLEBEKK LTD.
14 CONCORSE GATE, SUITE 500
OTTAWA, ON K2E 2Y6
613-972-0850

NOISE, VIBRATION & WIND ENGINEER :
GRADIENT WIND ENGINEERING
127 WALGREEN ROAD,
OTTAWA, ON K1A 1L0
613-836-0934

STRUCTURAL ENGINEER :
D + M STRUCTURAL
333 PRESTON STREET, SUITE 110
OTTAWA, ON K2P 2H7
613-730-5709

TRANSPORTATION ENGINEER :
CASTLEGLAN CONSULTANTS INC.
2460 LANCASTER ROAD,
OTTAWA, ON K1B 4S5
613-731-4022

rev. / issue	description	date
01	Issued for OPA, ZBA + SPC - 2nd review comments	03 July 2024

THE ARCHITECT WAIVES ANY AND ALL RESPONSIBILITY AND LIABILITY FOR PROBLEMS WHICH ARISE FROM FAILURE TO FOLLOW THESE PLANS, SPECIFICATIONS, AND THE DESIGN INTENT THEY CONVEY, OR FOR PROBLEMS WHICH ARISE FROM OTHERS' FAILURE TO OBTAIN AND/OR FOLLOW THE ARCHITECT'S GUIDANCE WITH RESPECT TO ANY ERRORS, OMISSIONS, INCONSISTENCIES, AMBIGUITIES OR CONFLICTS WHICH ARE ALLEGED.

IT IS THE RESPONSIBILITY OF THE APPROPRIATE CONTRACTOR TO CHECK AND VERIFY ALL DIMENSIONS ON SITE AND PROMPTLY REPORT ALL ERRORS AND/OR OMISSIONS TO THE CONSULTANT BEFORE WORK COMMENCES.

ALL WORK IS TO FOLLOW THE OBC 2012 AND ANY OTHER APPLICABLE CODES AND REGULATIONS.

DO NOT SCALE DRAWINGS.

THESE DRAWINGS ARE NOT TO BE USED FOR CONSTRUCTION UNLESS A BUILDING PERMIT IN RESPECT OF THIS PROJECT HAS BEEN GRANTED BY AUTHORITIES AND THEY ARE ISSUED FOR CONSTRUCTION.

COPYRIGHT RESERVED.

professional stamp

project north

open plan architects inc.

340 gladstone ave. | suite 301 | ottawa | on
613-883-5090 info@openplan.ca

project




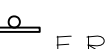
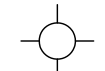




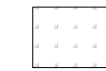

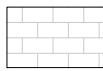
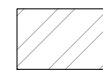

**424 CHURCHILL AVENUE N.,
APARTMENT BUILDING**

drawing

SITE PLAN

drawn	KDB	date	2022-JAN-06
approved	KDB	revision	1
project no.	2109	scale	1:100
drawing no.	A001		

SYMBOL & MATERIAL LEGEND :

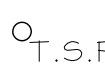-  BUILDING ENTRANCE
-  ELEVATION MARKER, ### mm ABOVE FINISHED FLOOR
-  F.D.C. FIRE DEPT. CONNECTION, REFER TO MECHANICAL
-  F.R. FIRE ROUTE SIGN, REFER TO CIVIL
-  F.H. FIRE HYDRANT, REFER TO CIVIL
-  U.P. HYDRO UTILITY POLE, REFER TO HYDRO
-  TREE, REFER TO LANDSCAPE ARCHITECT
-  T.S.P. TRAFFIC SIGNAL POLE, REFER TO CIVIL
-  LANDSCAPE MATERIAL, REFER TO LANDSCAPE ARCHITECT
-  GRASS, REFER TO LANDSCAPE ARCHITECT
-  POURED CONCRETE
-  PAVERS, REFER TO LANDSCAPE ARCHITECT
-  YELLOW DIAGONAL ROAD PAINT
-  CONCRETE WALKWAY, REFER TO LANDSCAPE ARCHITECT

- CLIENT / OWNER :**
 CHURCHILL PROPERTIES INC.
 5-145 SELECT AVE.
 TORONTO, ON M1V 5M8
 416-292-9920
- CONSULTING PLANNER :**
 FOTENN
 396 COOPER STREET, SUITE 300
 OTTAWA, ON K2P 2H7
 613-730-5709
- ARCHITECT :**
 OPEN PLAN ARCHITECTS INC.
 340 GLADSTONE AVE., SUITE 301,
 OTTAWA, ON K2P 0Y8
 613-234-8883
- STRUCTURAL ENGINEER :**
 D + M STRUCTURAL
 333 PRESTON STREET, SUITE 110
 OTTAWA, ON K2P 2H7
 613-730-5709
- MECHANICAL, ELECTRICAL & CIVIL ENGINEER :**
 LRL ENGINEERING
 5430 CANOTEK ROAD,
 OTTAWA, ON K1S 5N4
 613-651-9490
- LANDSCAPE ARCHITECT :**
 IBI GROUP
 410 ALBERT STREET, SUITE 101
 WATERLOO, ON N2L 3V3
 519-585-2285
- SURVEYOR :**
 ANNIS, O'SULLIVAN, VOLLEBEKK LTD.
 14 CONCORSE GATE, SUITE 500
 OTTAWA, ON K2E 2T6
 613-727-0850
- NOISE, VIBRATION & WIND ENGINEER :**
 GRADIENT WIND ENGINEERING
 127 WALGREEN ROAD,
 OTTAWA, ON K0A 1L0
 613-836-0934
- TRANSPORTATION ENGINEER :**
 CASTELGLEN CONSULTANTS INC.
 2460 LANCASTER ROAD,
 OTTAWA, ON K1B 4S5
 613-731-4022

01	Issued for OPA, ZBA + SPC - 2nd review comments	03 July 2024
rev. / issue	description	date
		MM/DD/YY

THE ARCHITECT WAIVES ANY AND ALL RESPONSIBILITY AND LIABILITY FOR PROBLEMS WHICH ARISE FROM FAILURE TO FOLLOW THESE PLANS, SPECIFICATIONS, AND THE DESIGN INTENT THEY CONVEY, OR FOR PROBLEMS WHICH ARISE FROM OTHERS' FAILURE TO OBTAIN AND/OR FOLLOW THE ARCHITECT'S GUIDANCE WITH RESPECT TO ANY ERRORS, OMISSIONS, INCONSISTENCIES, AMBIGUITIES OR CONFLICTS WHICH ARE ALLEGED.

IT IS THE RESPONSIBILITY OF THE APPROPRIATE CONTRACTOR TO CHECK AND VERIFY ALL DIMENSIONS ON SITE AND PROMPTLY REPORT ALL ERRORS AND/OR OMISSIONS TO THE CONSULTANT BEFORE WORK COMMENCES.

ALL WORK IS TO FOLLOW THE OBC 2012 AND ANY OTHER APPLICABLE CODES AND REGULATIONS.


DO NOT SCALE DRAWINGS.

THESE DRAWINGS ARE NOT TO BE USED FOR CONSTRUCTION UNLESS A BUILDING PERMIT IN RESPECT OF THIS PROJECT HAS BEEN GRANTED BY AUTHORITIES AND THEY ARE ISSUED FOR CONSTRUCTION.

COPYRIGHT RESERVED.

professional stamp

project north

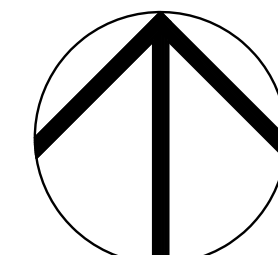

open plan architects inc.

340 gladstone ave. | suite 301 | ottawa | on
 613-883-5090 info@openplan.ca

project


424 CHURCHILL AVENUE N.,
 APARTMENT BUILDING

drawing

SITE PLAN -
 WALKWAYS & LANDSCAPING

drawn	KDB	date	2022-JAN-06
approved	KDB	revision	1
project no.	2109	scale	1:100
drawing no.			


A002

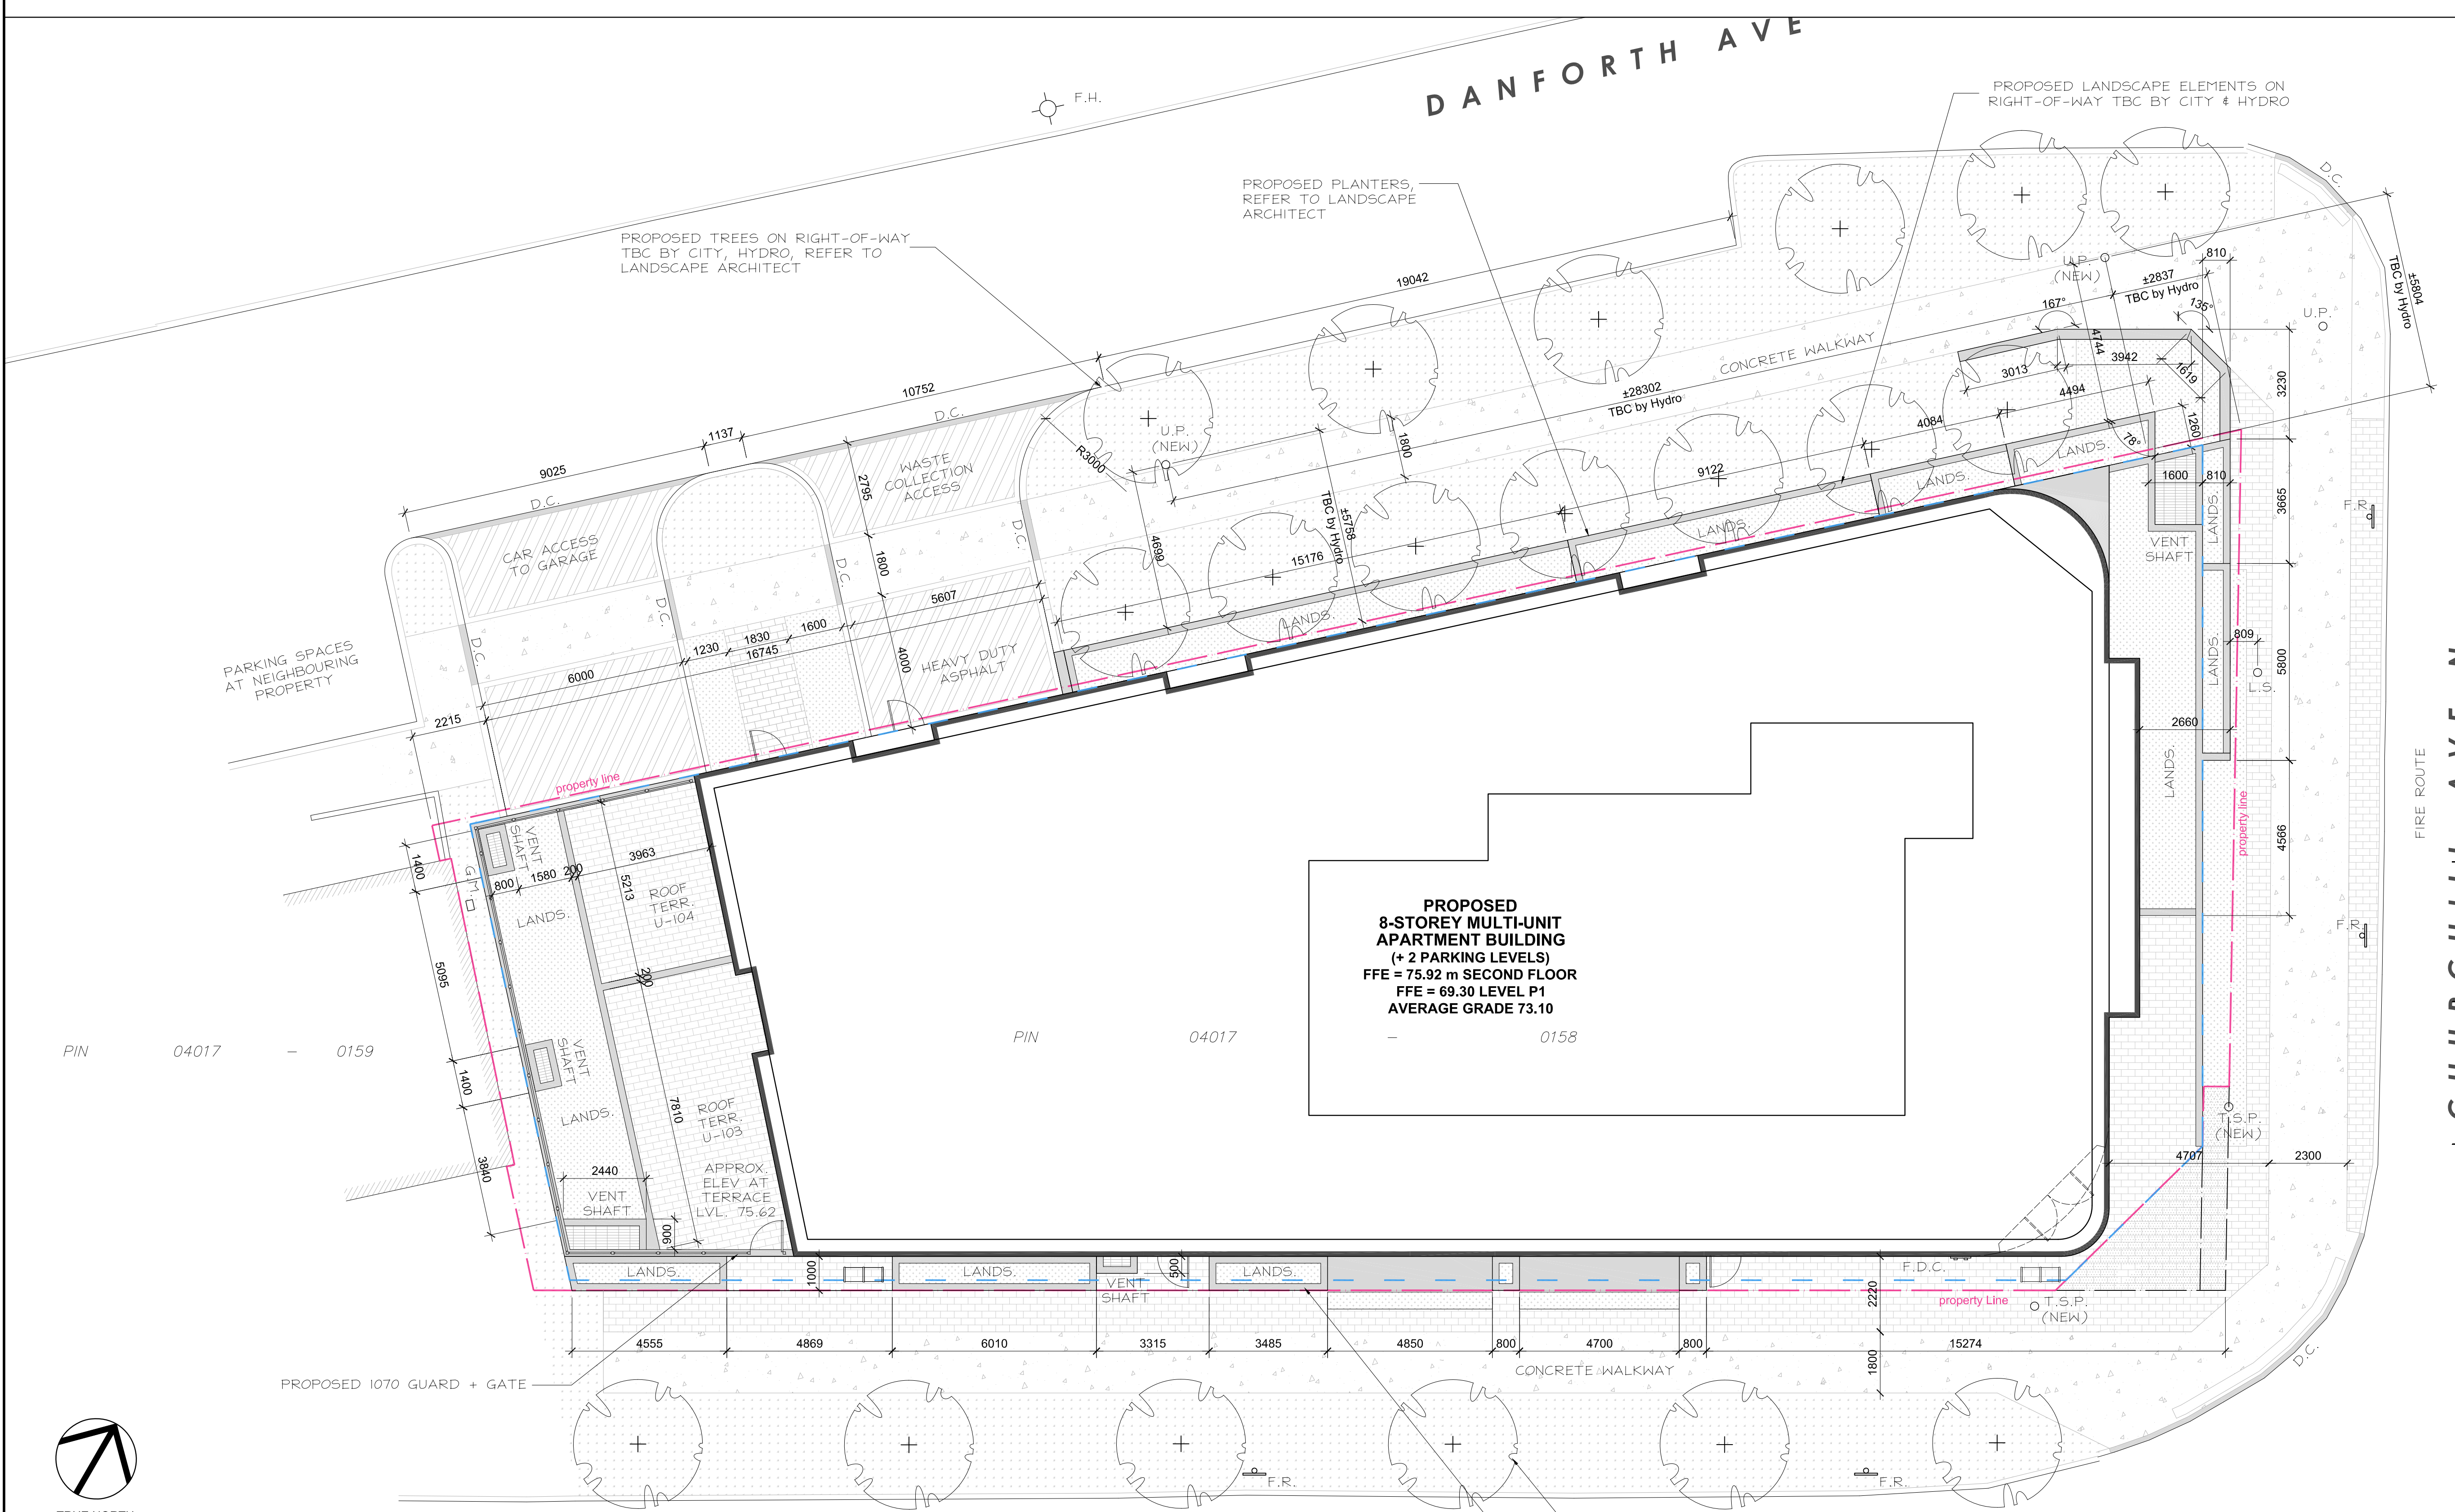

PROPOSED 8-STOREY MULTI-UNIT APARTMENT BUILDING (+ 2 PARKING LEVELS)
 FFE = 75.92 m SECOND FLOOR
 AVERAGE GRADE 73.10

TRUE NORTH

SCALE: 1 : 100

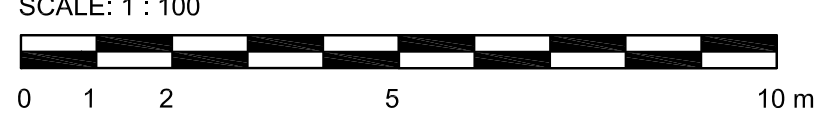


SURVEY INFORMATION TAKEN FROM SURVEY PREPARED BY ANNIS O'SULLIVAN VOLLEBEKK LTD., DATED DECEMBER 9, 2021, (AMENDED JULY 12, 2022) PROJECT NO. 17926, REFERENCE NO. 22329-21

1 SITE PLAN
 A002 1:100

+ C H U R C H I L L A V E N E

FIRE ROUTE

D07-12-22-0152

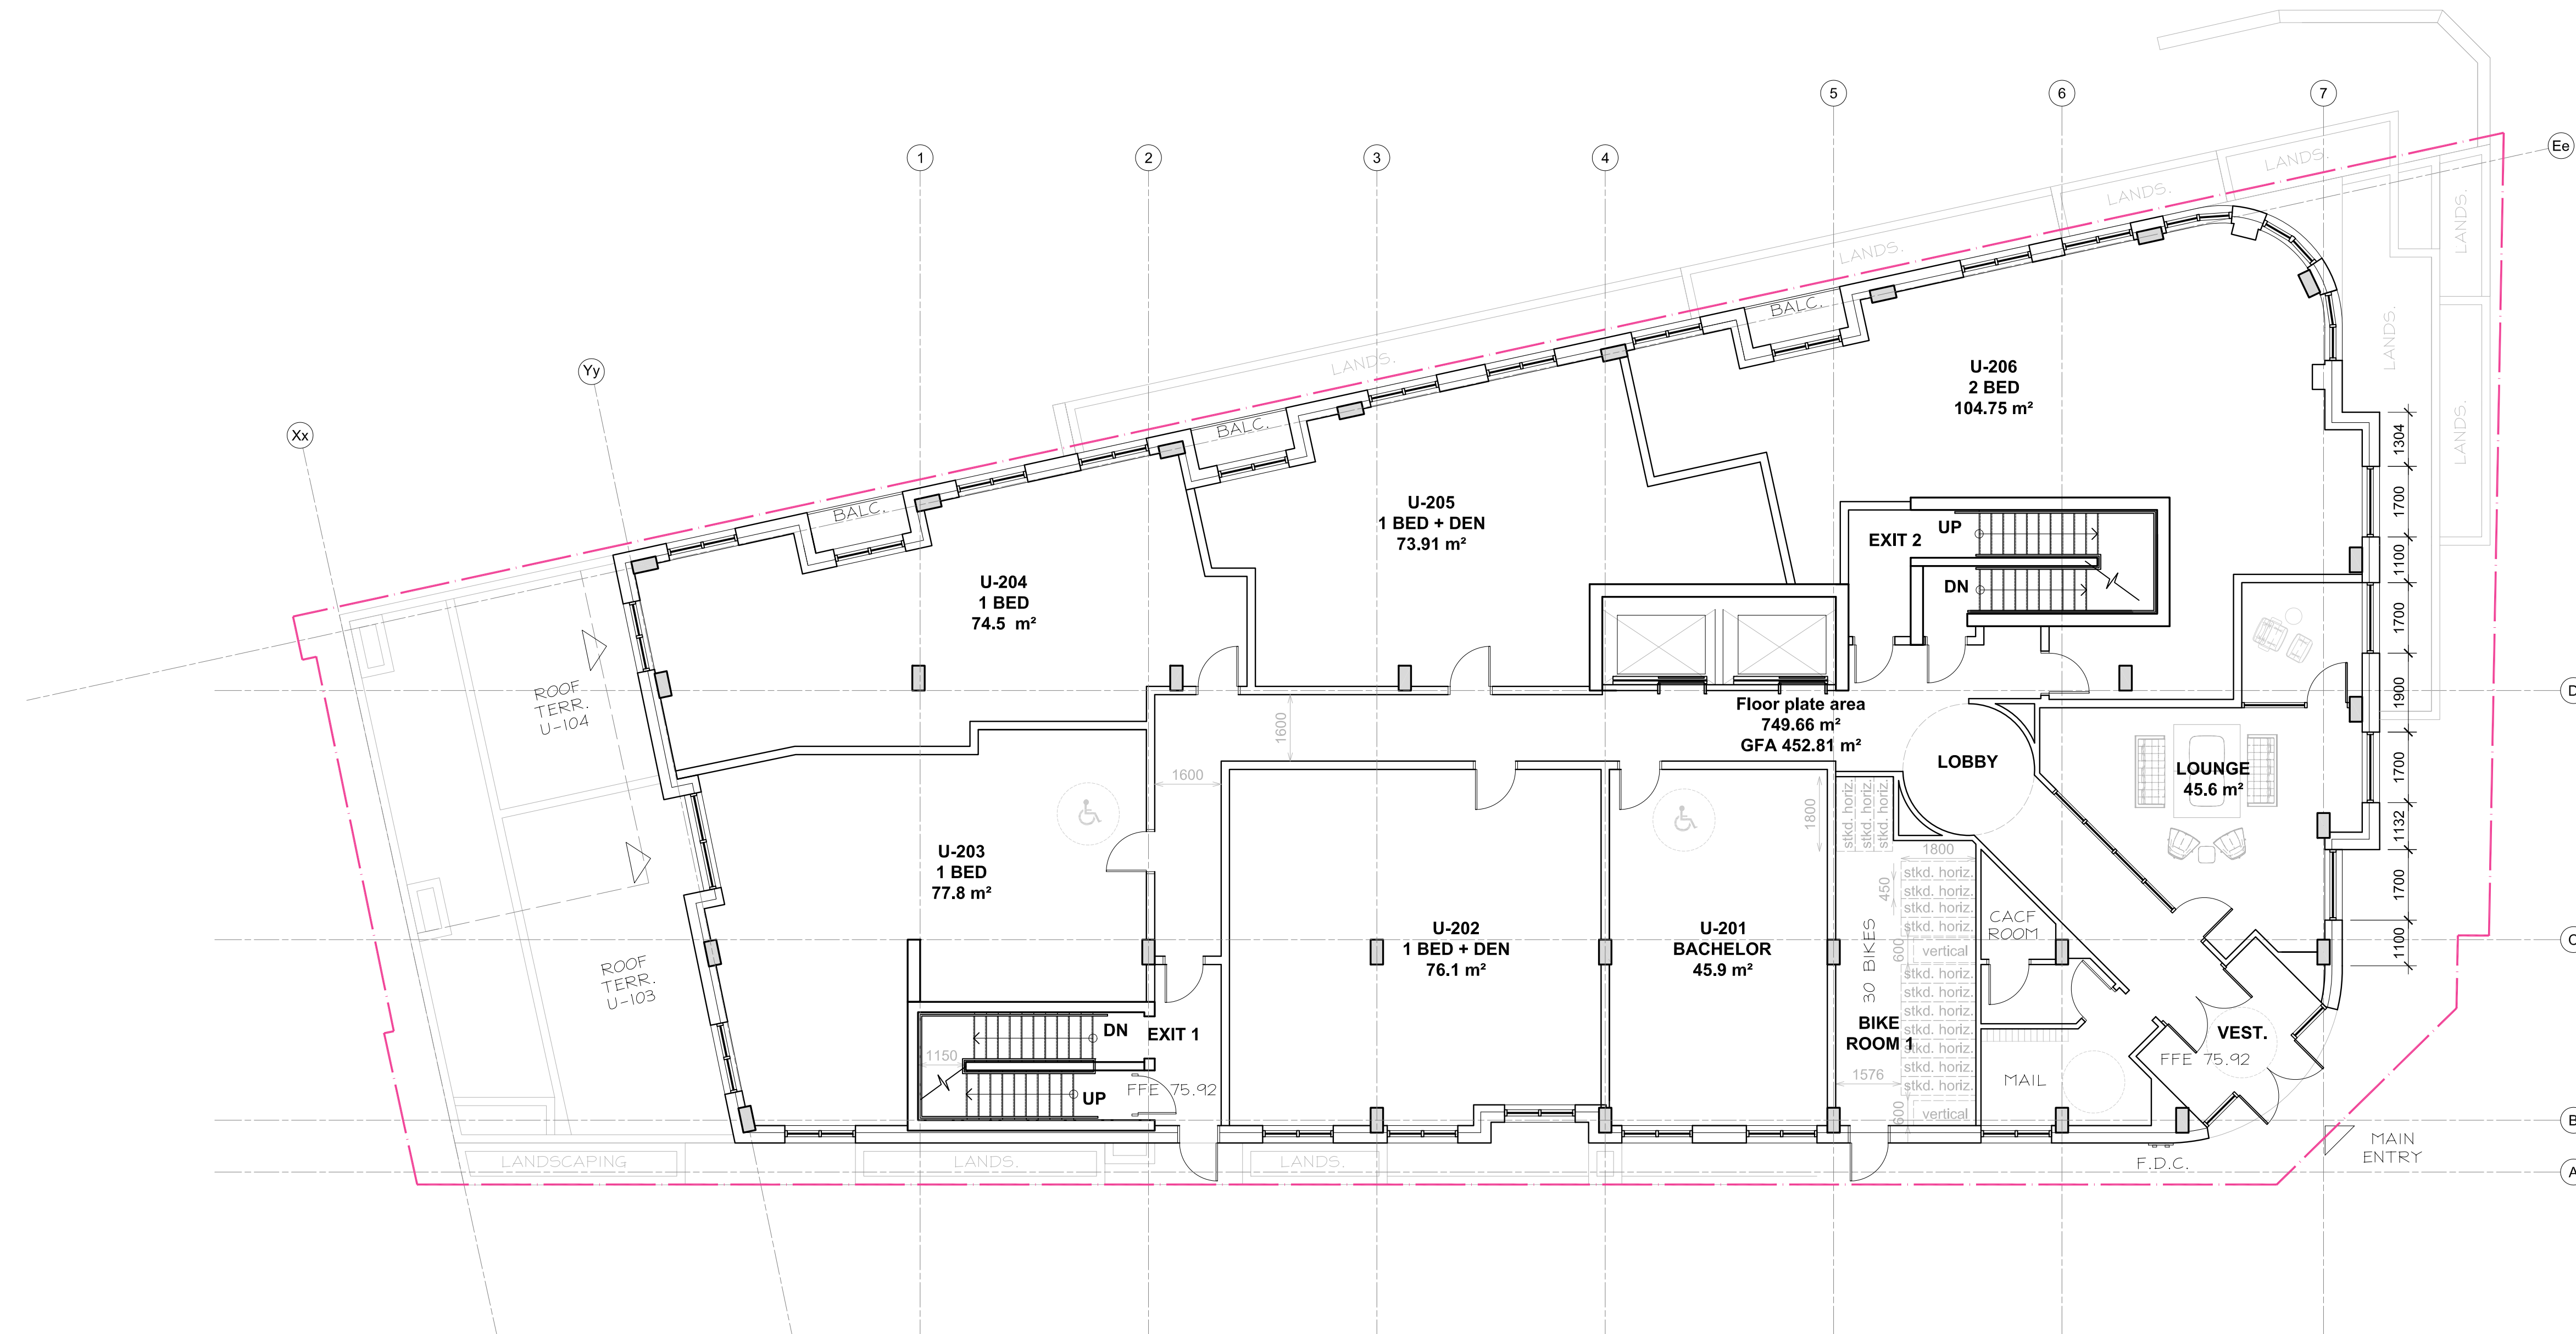

CLIENT / OWNER :
 CHURCHILL PROPERTIES INC.
 5-145 SELECT AVE.
 TORONTO, ON M1V 5M8
 416-292-9920

LANDSCAPE ARCHITECT :
 IBI GROUP
 410 ALBERT STREET, SUITE 101
 WATERLOO, ON N2L 3V3
 519-585-2285

CONSULTING PLANNER :
 FOTENN
 396 COOPER STREET, SUITE 300
 OTTAWA, ON K2P 2H7
 613-730-5709

SURVEYOR :
 ANNIS, O'SULLIVAN, VOLLEBEK LTD.
 14 CONCOURSE GATE, SUITE 500
 OTTAWA, ON K2E 2Z56
 613-727-0850

ARCHITECT :
 OPEN PLAN ARCHITECTS INC.
 340 GLADSTONE AVE., SUITE 301,
 OTTAWA, ON K2P 0Y8
 613-234-8883

NOISE, VIBRATION & WIND ENGINEER :
 GRADIENT WIND ENGINEERING
 127 WALGREEN ROAD,
 OTTAWA, ON K0A 1L0
 613-836-0934

STRUCTURAL ENGINEER :
 D + M STRUCTURAL
 333 PRESTON STREET, SUITE 110
 OTTAWA, ON K2P 2H7
 613-730-5709

TRANSPORTATION ENGINEER :
 CASTELGLEN CONSULTANTS INC.
 2460 LANCASTER ROAD,
 OTTAWA, ON K1B 4S5
 613-731-4022

MECHANICAL, ELECTRICAL & CIVIL ENGINEER :
 LRL ENGINEERING
 5430 CANOTEK ROAD,
 OTTAWA, ON K1S 5N4
 613-651-9490

rev. / issue	description	date
01	Issued for OPA, ZBA + SPC - 2nd review comments	03 July 2024

THE ARCHITECT WAIVES ANY AND ALL RESPONSIBILITY AND LIABILITY FOR PROBLEMS WHICH ARISE FROM FAILURE TO FOLLOW THESE PLANS, SPECIFICATIONS, AND THE DESIGN INTENT THEY CONVEY, OR FOR PROBLEMS WHICH ARISE FROM OTHERS' FAILURE TO OBTAIN AND/OR FOLLOW THE ARCHITECT'S GUIDANCE WITH RESPECT TO ANY ERRORS, OMISSIONS, INCONSISTENCIES, AMBIGUITIES OR CONFLICTS WHICH ARE ALLEGED.

IT IS THE RESPONSIBILITY OF THE APPROPRIATE CONTRACTOR TO CHECK AND VERIFY ALL DIMENSIONS ON SITE AND PROMPTLY REPORT ALL ERRORS AND/OR OMISSIONS TO THE CONSULTANT BEFORE WORK COMMENCES.

ALL WORK IS TO FOLLOW THE OBC 2012 AND ANY OTHER APPLICABLE CODES AND REGULATIONS.

DO NOT SCALE DRAWINGS.

THESE DRAWINGS ARE NOT TO BE USED FOR CONSTRUCTION UNLESS A BUILDING PERMIT IN RESPECT OF THIS PROJECT HAS BEEN GRANTED BY AUTHORITIES AND THEY ARE ISSUED FOR CONSTRUCTION.

COPYRIGHT RESERVED.

professional stamp

project north

open plan architects inc.

340 gladstone ave. | suite 301 | ottawa | on
 613-883-5090 info@openplan.ca

project

**424 CHURCHILL AVENUE N.,
 APARTMENT BUILDING**

drawing


**FLOOR PLAN
 SECOND LEVEL
 (FOR PRACTICAL PURPOSES
 CONSIDERED "GROUND LEVEL")**

drawn	KDB	date	2022-JAN-06
approved	KDB	revision	1
project no.	2109	scale	1:100

drawing no.

A100

D07-12-22-0152

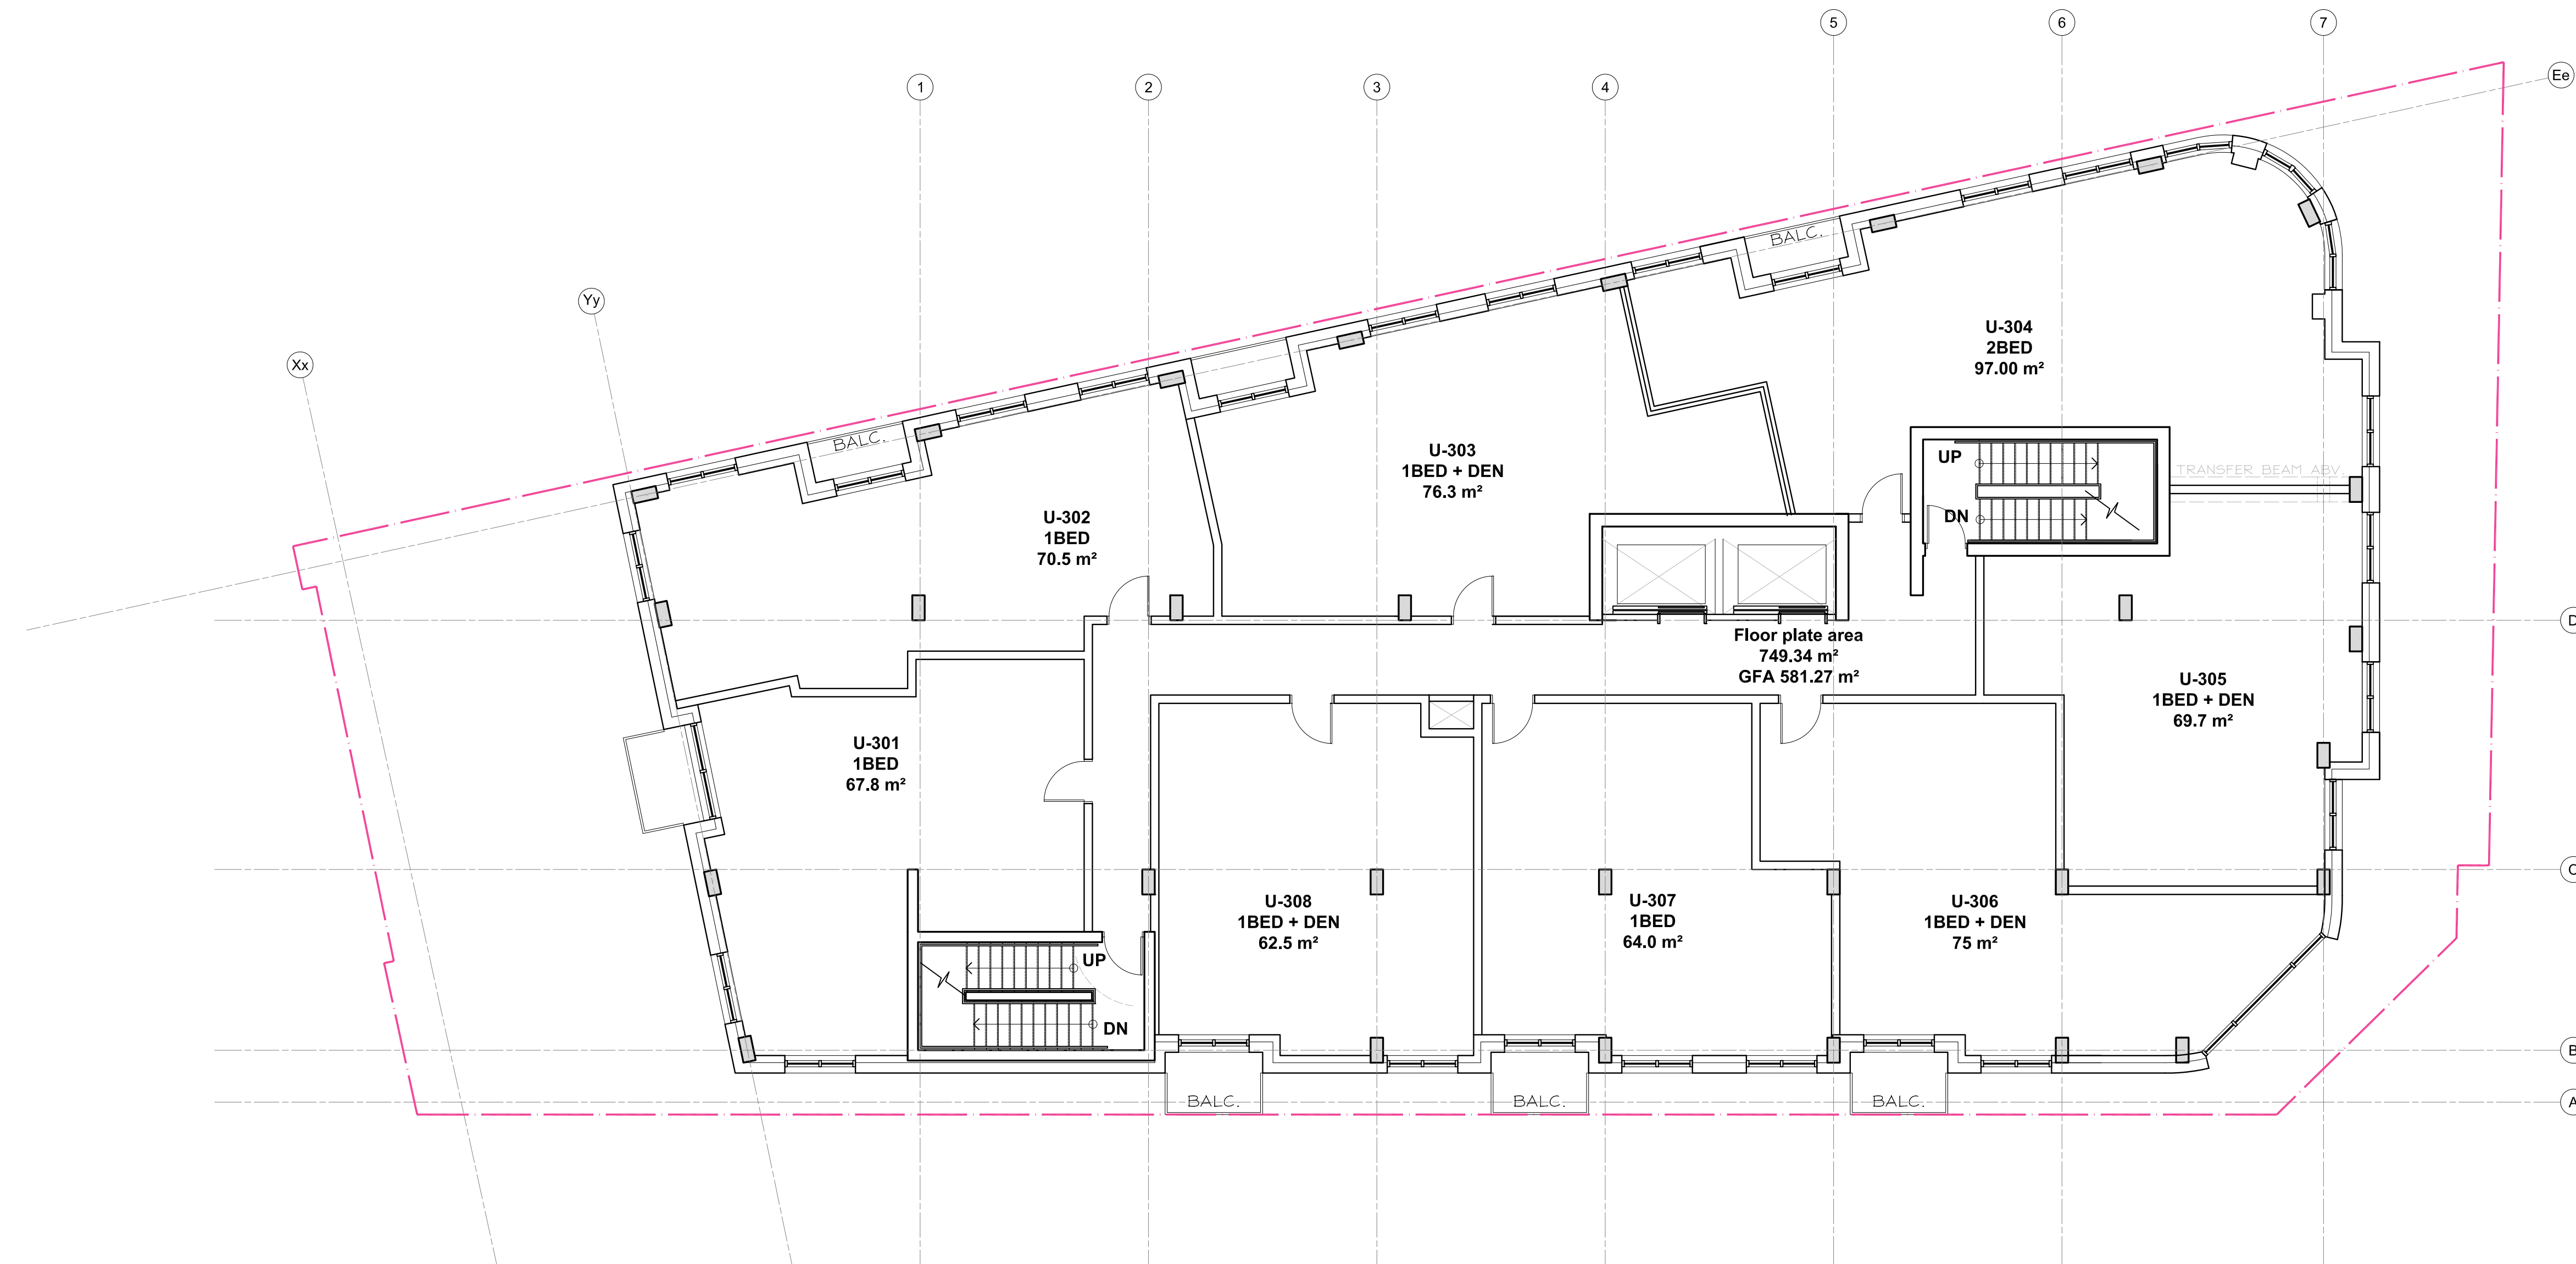

CLIENT / OWNER :
 CHURCHILL PROPERTIES INC.
 5-145 SELECT AVE.
 TORONTO, ON M1V 5M8
 416-292-9920

LANDSCAPE ARCHITECT :
 IBI GROUP
 410 ALBERT STREET, SUITE 101
 WATERLOO, ON N2L 3V3
 519-585-2285

CONSULTING PLANNER :
 FOTENN
 396 COOPER STREET, SUITE 300
 OTTAWA, ON K2P 2H7
 613-730-5709

SURVEYOR :
 ANNIS, O'SULLIVAN, VOLLEBECK LTD.
 14 CONCOURSE GATE, SUITE 500
 OTTAWA, ON K2E 2F6
 613-727-0850

ARCHITECT :
 OPEN PLAN ARCHITECTS INC.
 340 GLADSTONE AVE., SUITE 301,
 OTTAWA, ON K2P 0Y8
 613-234-8883

NOISE, VIBRATION & WIND ENGINEER :
 GRADIENT WIND ENGINEERING
 127 WALGREEN ROAD,
 OTTAWA, ON K0A 1L0
 613-836-0934

STRUCTURAL ENGINEER :
 D + M STRUCTURAL
 333 PRESTON STREET, SUITE 110
 OTTAWA, ON K2P 2H7
 613-730-5709

TRANSPORTATION ENGINEER :
 CASTLEGLLEN CONSULTANTS INC.
 2460 LANCASTER ROAD,
 OTTAWA, ON K1B 4S5
 613-731-4022

MECHANICAL, ELECTRICAL & CIVIL ENGINEER :
 LRL ENGINEERING
 5430 CANOTEK ROAD,
 OTTAWA, ON K1S 5N4
 613-651-9490

rev. / issue	description	date
01	Issued for OPA, ZBA + SPC - 2nd review comments	03 July 2024

THE ARCHITECT WAIVES ANY AND ALL RESPONSIBILITY AND LIABILITY FOR PROBLEMS WHICH ARISE FROM FAILURE TO FOLLOW THESE PLANS, SPECIFICATIONS, AND THE DESIGN INTENT THEY CONVEY, OR FOR PROBLEMS WHICH ARISE FROM OTHERS' FAILURE TO OBTAIN AND/OR FOLLOW THE ARCHITECT'S GUIDANCE WITH RESPECT TO ANY ERRORS, OMISSIONS, INCONSISTENCIES, AMBIGUITIES OR CONFLICTS WHICH ARE ALLEGED.

IT IS THE RESPONSIBILITY OF THE APPROPRIATE CONTRACTOR TO CHECK AND VERIFY ALL DIMENSIONS ON SITE AND PROMPTLY REPORT ALL ERRORS AND/OR OMISSIONS TO THE CONSULTANT BEFORE WORK COMMENCES.

ALL WORK IS TO FOLLOW THE OBC 2012 AND ANY OTHER APPLICABLE CODES AND REGULATIONS.

DO NOT SCALE DRAWINGS.

THESE DRAWINGS ARE NOT TO BE USED FOR CONSTRUCTION UNLESS A BUILDING PERMIT IN RESPECT OF THIS PROJECT HAS BEEN GRANTED BY AUTHORITIES AND THEY ARE ISSUED FOR CONSTRUCTION.

COPYRIGHT RESERVED.

professional stamp

project north

open plan architects inc.

340 gladstone ave. | suite 301 | ottawa | on
 613-883-5090 info@openplan.ca

project

424 CHURCHILL AVENUE N.,
 APARTMENT BUILDING


drawing

FLOOR PLAN
 THIRD LEVEL

drawn	KDB	date	2022-JAN-06
approved	KDB	revision	1
project no.	2109	scale	1:100

drawing no.

A101

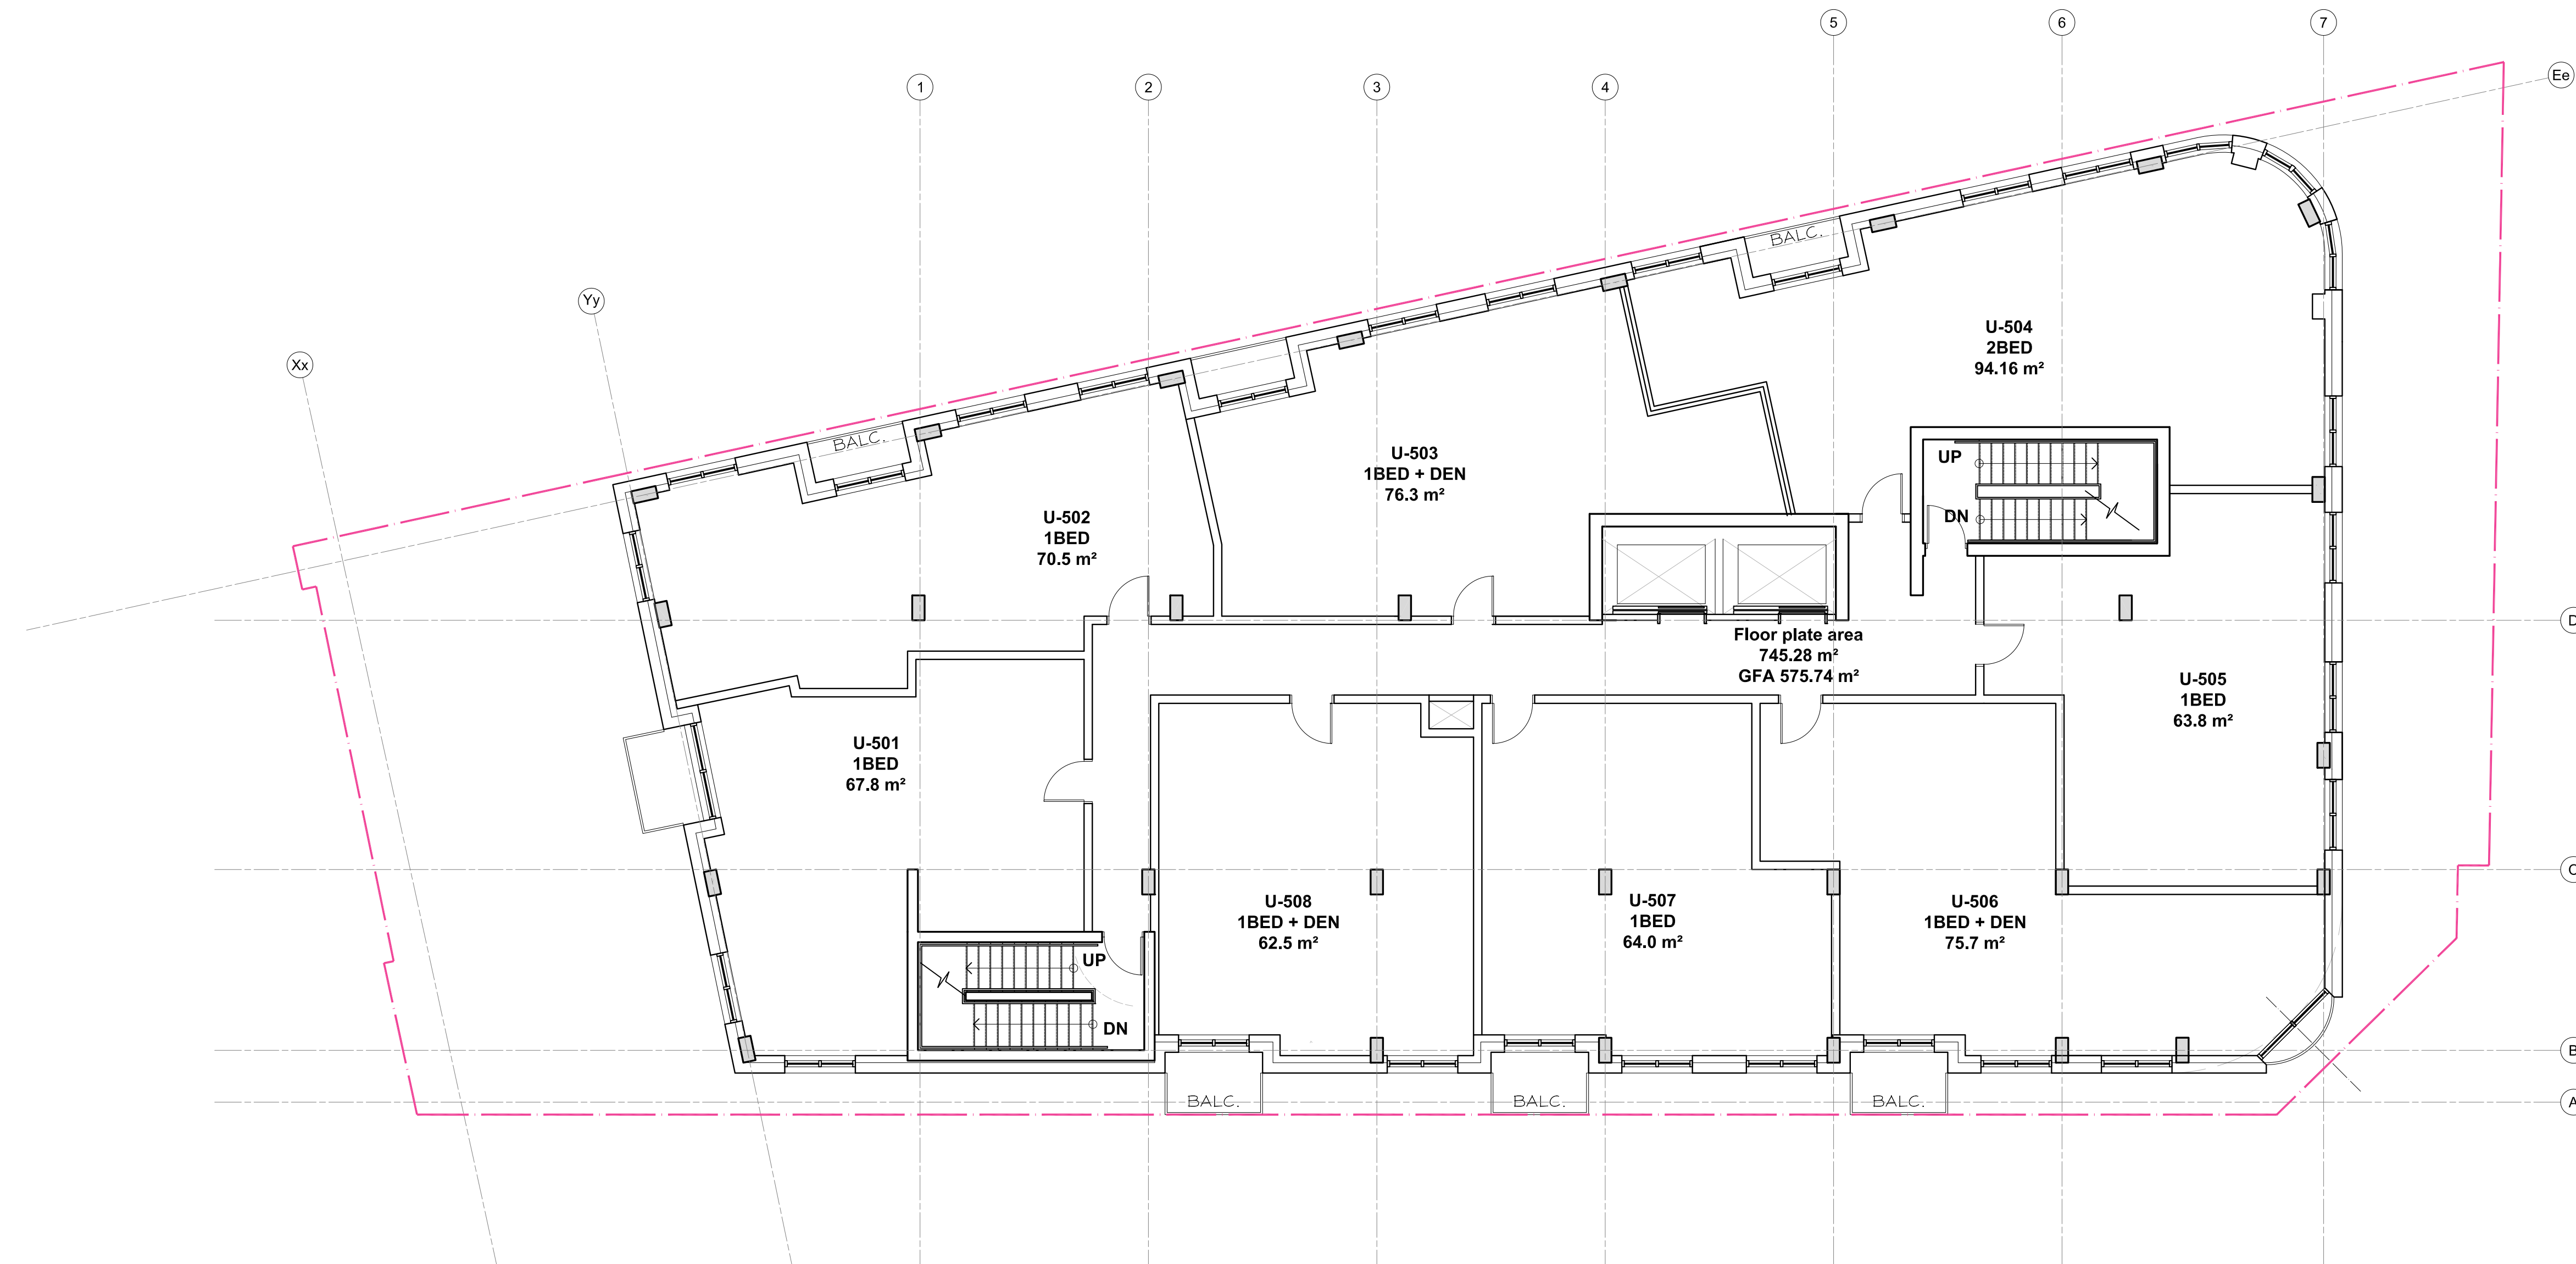

CLIENT / OWNER :
 CHURCHILL PROPERTIES INC.
 5-145 SELECT AVE.
 TORONTO, ON M1V 5M8
 416-292-9920

LANDSCAPE ARCHITECT :
 IBI GROUP
 410 ALBERT STREET, SUITE 101
 WATERLOO, ON N2L 3V3
 519-585-2285

CONSULTING PLANNER :
 FOTENN
 396 COOPER STREET, SUITE 300
 OTTAWA, ON K2P 2H7
 613-730-5709

SURVEYOR :
 ANNIS, O'SULLIVAN, VOLLEBEK LTD.
 14 CONCOURSE GATE, SUITE 500
 OTTAWA, ON K2E 2Z6
 613-727-0850

ARCHITECT :
 OPEN PLAN ARCHITECTS INC.
 340 GLADSTONE AVE., SUITE 301,
 OTTAWA, ON K2P 0Y8
 613-234-8883

NOISE, VIBRATION & WIND ENGINEER :
 GRADIENT WIND ENGINEERING
 127 WALGREEN ROAD,
 OTTAWA, ON K0A 1L0
 613-836-0934

STRUCTURAL ENGINEER :
 D + M STRUCTURAL
 333 PRESTON STREET, SUITE 110
 OTTAWA, ON K2P 2H7
 613-730-5709

TRANSPORTATION ENGINEER :
 CASTLEGLLEN CONSULTANTS INC.
 2460 LANCASTER ROAD,
 OTTAWA, ON K1B 4S5
 613-731-4022

MECHANICAL, ELECTRICAL & CIVIL ENGINEER :
 LRL ENGINEERING
 5430 CANOTEK ROAD,
 OTTAWA, ON K1S 5N4
 613-651-9490

rev. / issue	description	date
01	Issued for OPA, ZBA + SPC - 2nd review comments	03 July 2024

THE ARCHITECT WAIVES ANY AND ALL RESPONSIBILITY AND LIABILITY FOR PROBLEMS WHICH ARISE FROM FAILURE TO FOLLOW THESE PLANS, SPECIFICATIONS, AND THE DESIGN INTENT THEY CONVEY, OR FOR PROBLEMS WHICH ARISE FROM OTHERS' FAILURE TO OBTAIN AND/OR FOLLOW THE ARCHITECT'S GUIDANCE WITH RESPECT TO ANY ERRORS, OMISSIONS, INCONSISTENCIES, AMBIGUITIES OR CONFLICTS WHICH ARE ALLEGED.

IT IS THE RESPONSIBILITY OF THE APPROPRIATE CONTRACTOR TO CHECK AND VERIFY ALL DIMENSIONS ON SITE AND PROMPTLY REPORT ALL ERRORS AND/OR OMISSIONS TO THE CONSULTANT BEFORE WORK COMMENCES.

ALL WORK IS TO FOLLOW THE OBC 2012 AND ANY OTHER APPLICABLE CODES AND REGULATIONS.

DO NOT SCALE DRAWINGS.

THESE DRAWINGS ARE NOT TO BE USED FOR CONSTRUCTION UNLESS A BUILDING PERMIT IN RESPECT OF THIS PROJECT HAS BEEN GRANTED BY AUTHORITIES AND THEY ARE ISSUED FOR CONSTRUCTION.

COPYRIGHT RESERVED.

professional stamp

project north

open plan architects inc.

340 gladstone ave. | suite 301 | ottawa | on
 613-883-5090 info@openplan.ca

project


424 CHURCHILL AVENUE N.,
 APARTMENT BUILDING

drawing

FLOOR PLAN
 TYPICAL LEVEL 4 TO 7

drawn	KDB	date	2022-JAN-06
approved	KDB	revision	1
project no.	2109	scale	1 : 100
drawing no.			

A102

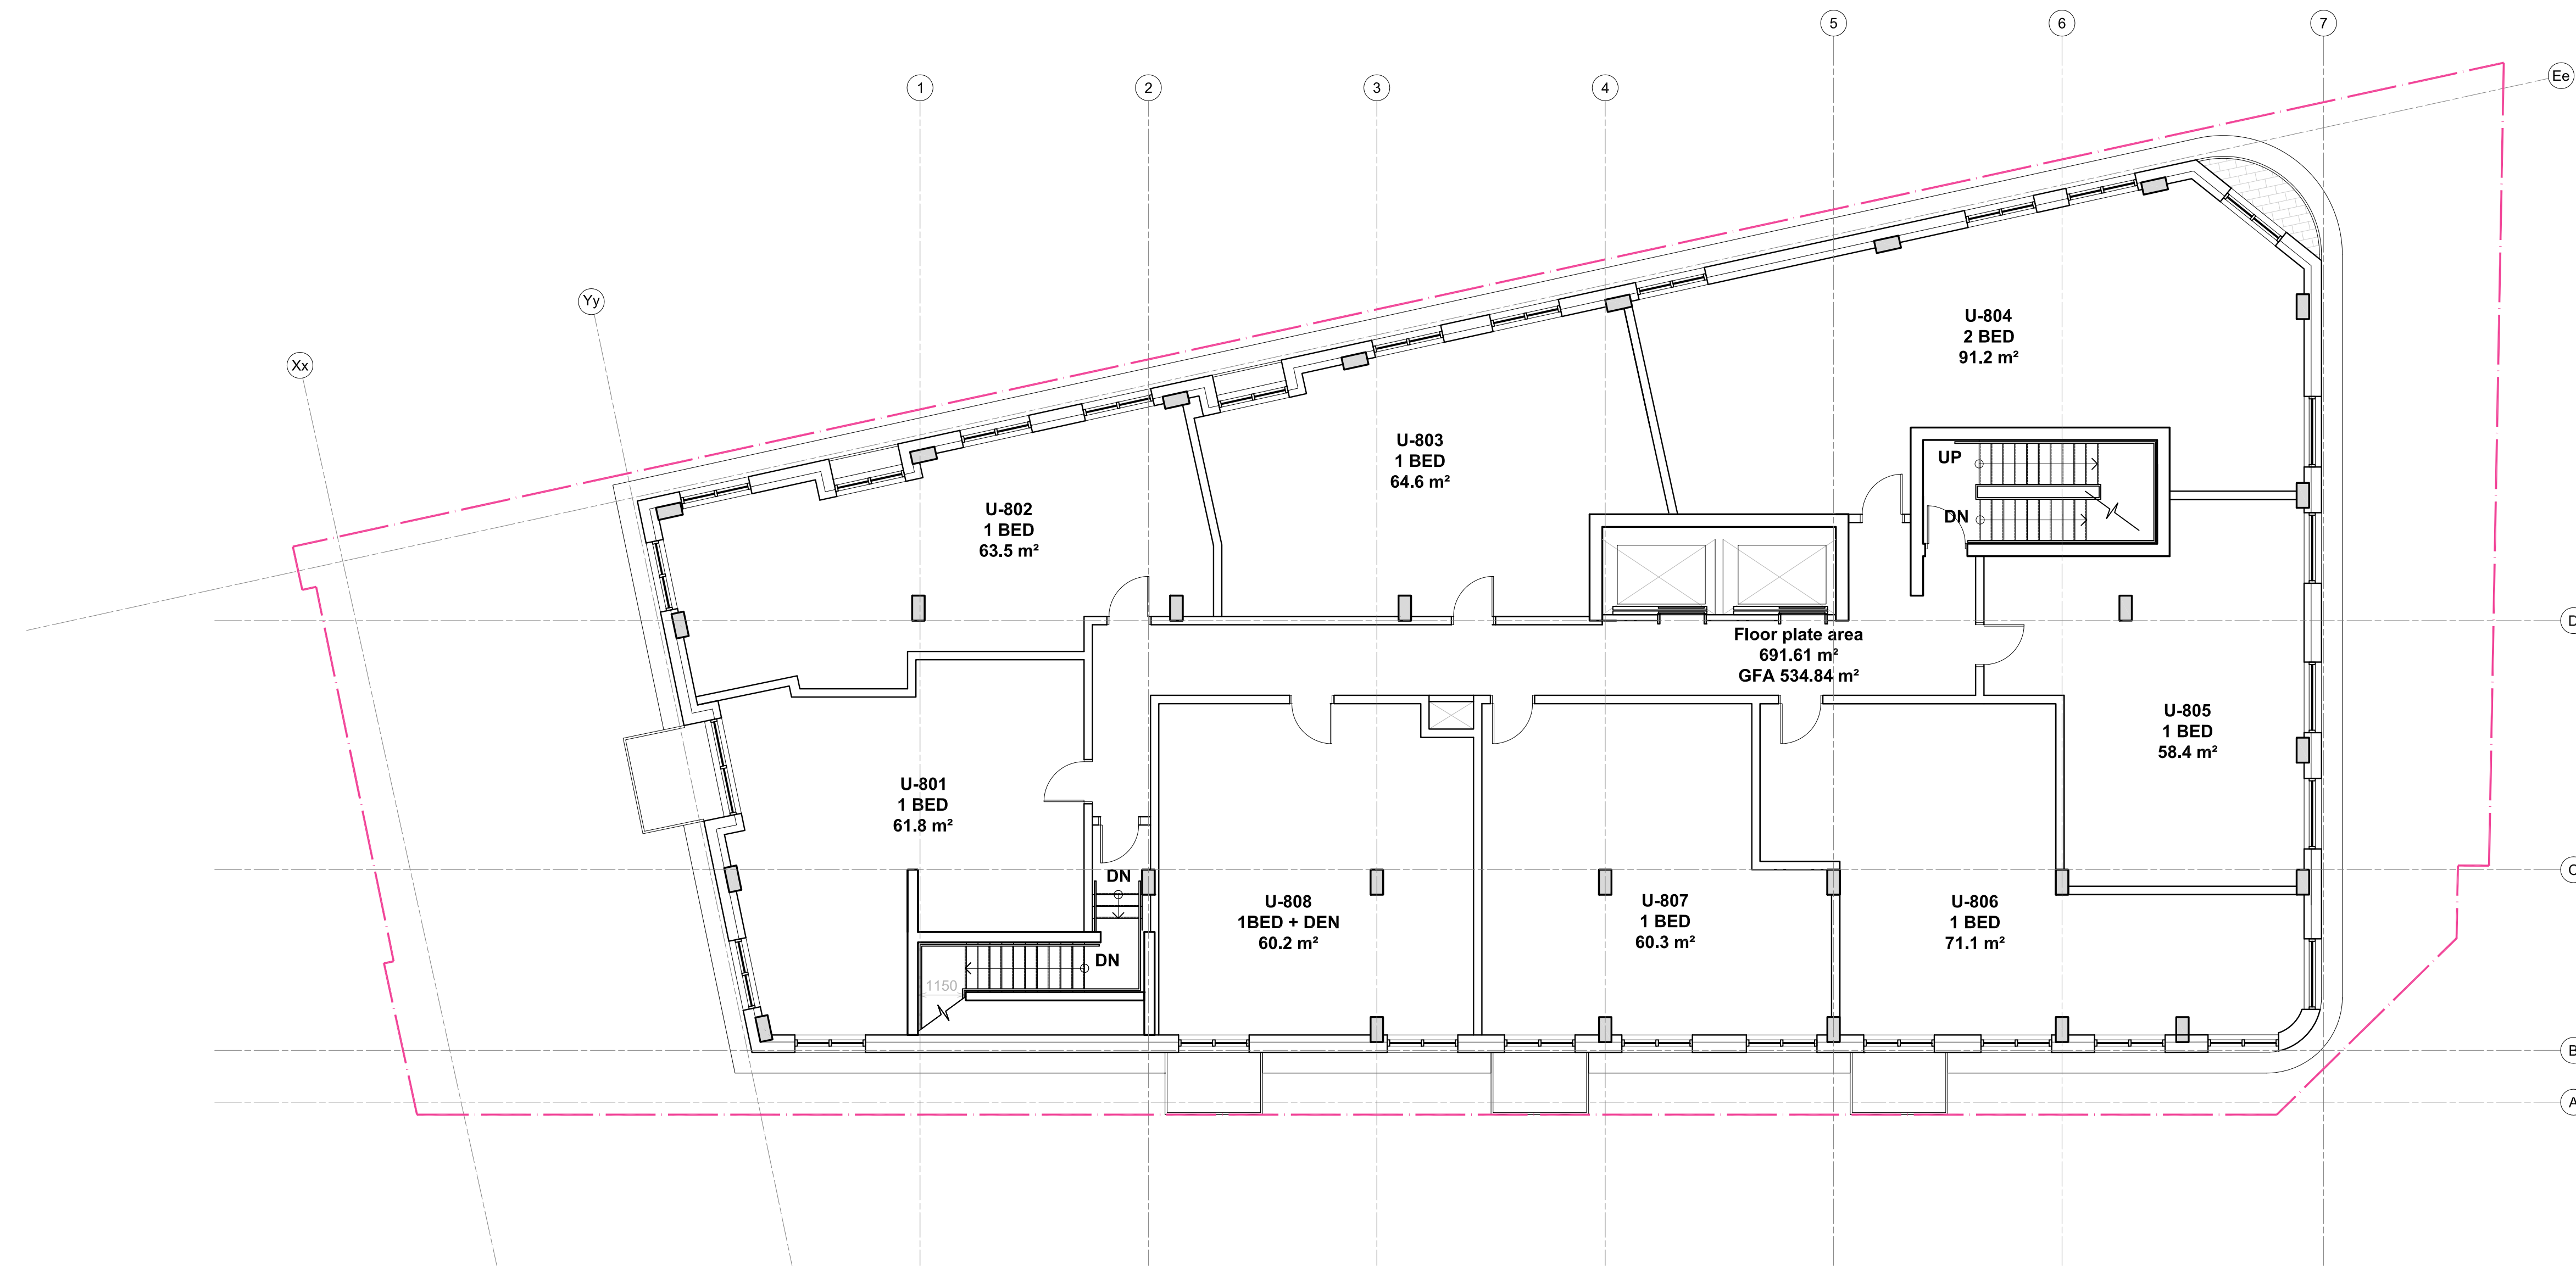

CLIENT / OWNER :
 CHURCHILL PROPERTIES INC.
 5-145 SELECT AVE.
 TORONTO, ON M1V 5M8
 416-292-9920

LANDSCAPE ARCHITECT :
 IBI GROUP
 410 ALBERT STREET, SUITE 101
 WATERLOO, ON N2L 3V3
 519-585-2285

CONSULTING PLANNER :
 FOTENN
 396 COOPER STREET, SUITE 300
 OTTAWA, ON K2P 2H7
 613-730-5709

SURVEYOR :
 ANNIS, O'SULLIVAN, VOLLEBECK LTD.
 14 CONCOURSE GATE, SUITE 500
 OTTAWA, ON K2E 2T56
 613-727-0850

ARCHITECT :
 OPEN PLAN ARCHITECTS INC.
 340 GLADSTONE AVE., SUITE 301,
 OTTAWA, ON K2P 0Y8
 613-234-8883

NOISE, VIBRATION & WIND ENGINEER :
 GRADIENT WIND ENGINEERING
 127 WALGREEN ROAD,
 OTTAWA, ON K0A 1L0
 613-836-0934

STRUCTURAL ENGINEER :
 D + M STRUCTURAL
 333 PRESTON STREET, SUITE 110
 OTTAWA, ON K2P 2H7
 613-730-5709

TRANSPORTATION ENGINEER :
 CASTLEGLLEN CONSULTANTS INC.
 2460 LANCASTER ROAD,
 OTTAWA, ON K1B 4S5
 613-731-4022

MECHANICAL, ELECTRICAL & CIVIL ENGINEER :
 LRL ENGINEERING
 5430 CANOTEK ROAD,
 OTTAWA, ON K1S 5N4
 613-651-9490

rev. / issue	description	date
01	Issued for OPA, ZBA + SPC - 2nd review comments	03 July 2024

THE ARCHITECT WAIVES ANY AND ALL RESPONSIBILITY AND LIABILITY FOR PROBLEMS WHICH ARISE FROM FAILURE TO FOLLOW THESE PLANS, SPECIFICATIONS, AND THE DESIGN INTENT THEY CONVEY, OR FOR PROBLEMS WHICH ARISE FROM OTHERS' FAILURE TO OBTAIN AND/OR FOLLOW THE ARCHITECT'S GUIDANCE WITH RESPECT TO ANY ERRORS, OMISSIONS, INCONSISTENCIES, AMBIGUITIES OR CONFLICTS WHICH ARE ALLEGED.

IT IS THE RESPONSIBILITY OF THE APPROPRIATE CONTRACTOR TO CHECK AND VERIFY ALL DIMENSIONS ON SITE AND PROMPTLY REPORT ALL ERRORS AND/OR OMISSIONS TO THE CONSULTANT BEFORE WORK COMMENCES.

ALL WORK IS TO FOLLOW THE OBC 2012 AND ANY OTHER APPLICABLE CODES AND REGULATIONS.

DO NOT SCALE DRAWINGS.

THESE DRAWINGS ARE NOT TO BE USED FOR CONSTRUCTION UNLESS A BUILDING PERMIT IN RESPECT OF THIS PROJECT HAS BEEN GRANTED BY AUTHORITIES AND THEY ARE ISSUED FOR CONSTRUCTION.

COPYRIGHT RESERVED.

professional stamp

project north

open plan architects inc.

340 gladstone ave. | suite 301 | ottawa | on
 613-883-5090 info@openplan.ca

project


**424 CHURCHILL AVENUE N.,
 APARTMENT BUILDING**

drawing

**FLOOR PLAN
 EIGHTH LEVEL**

drawn	KDB	date	2022-JAN-06
approved	KDB	revision	1
project no.	2109	scale	1 : 100
drawing no.			

A103

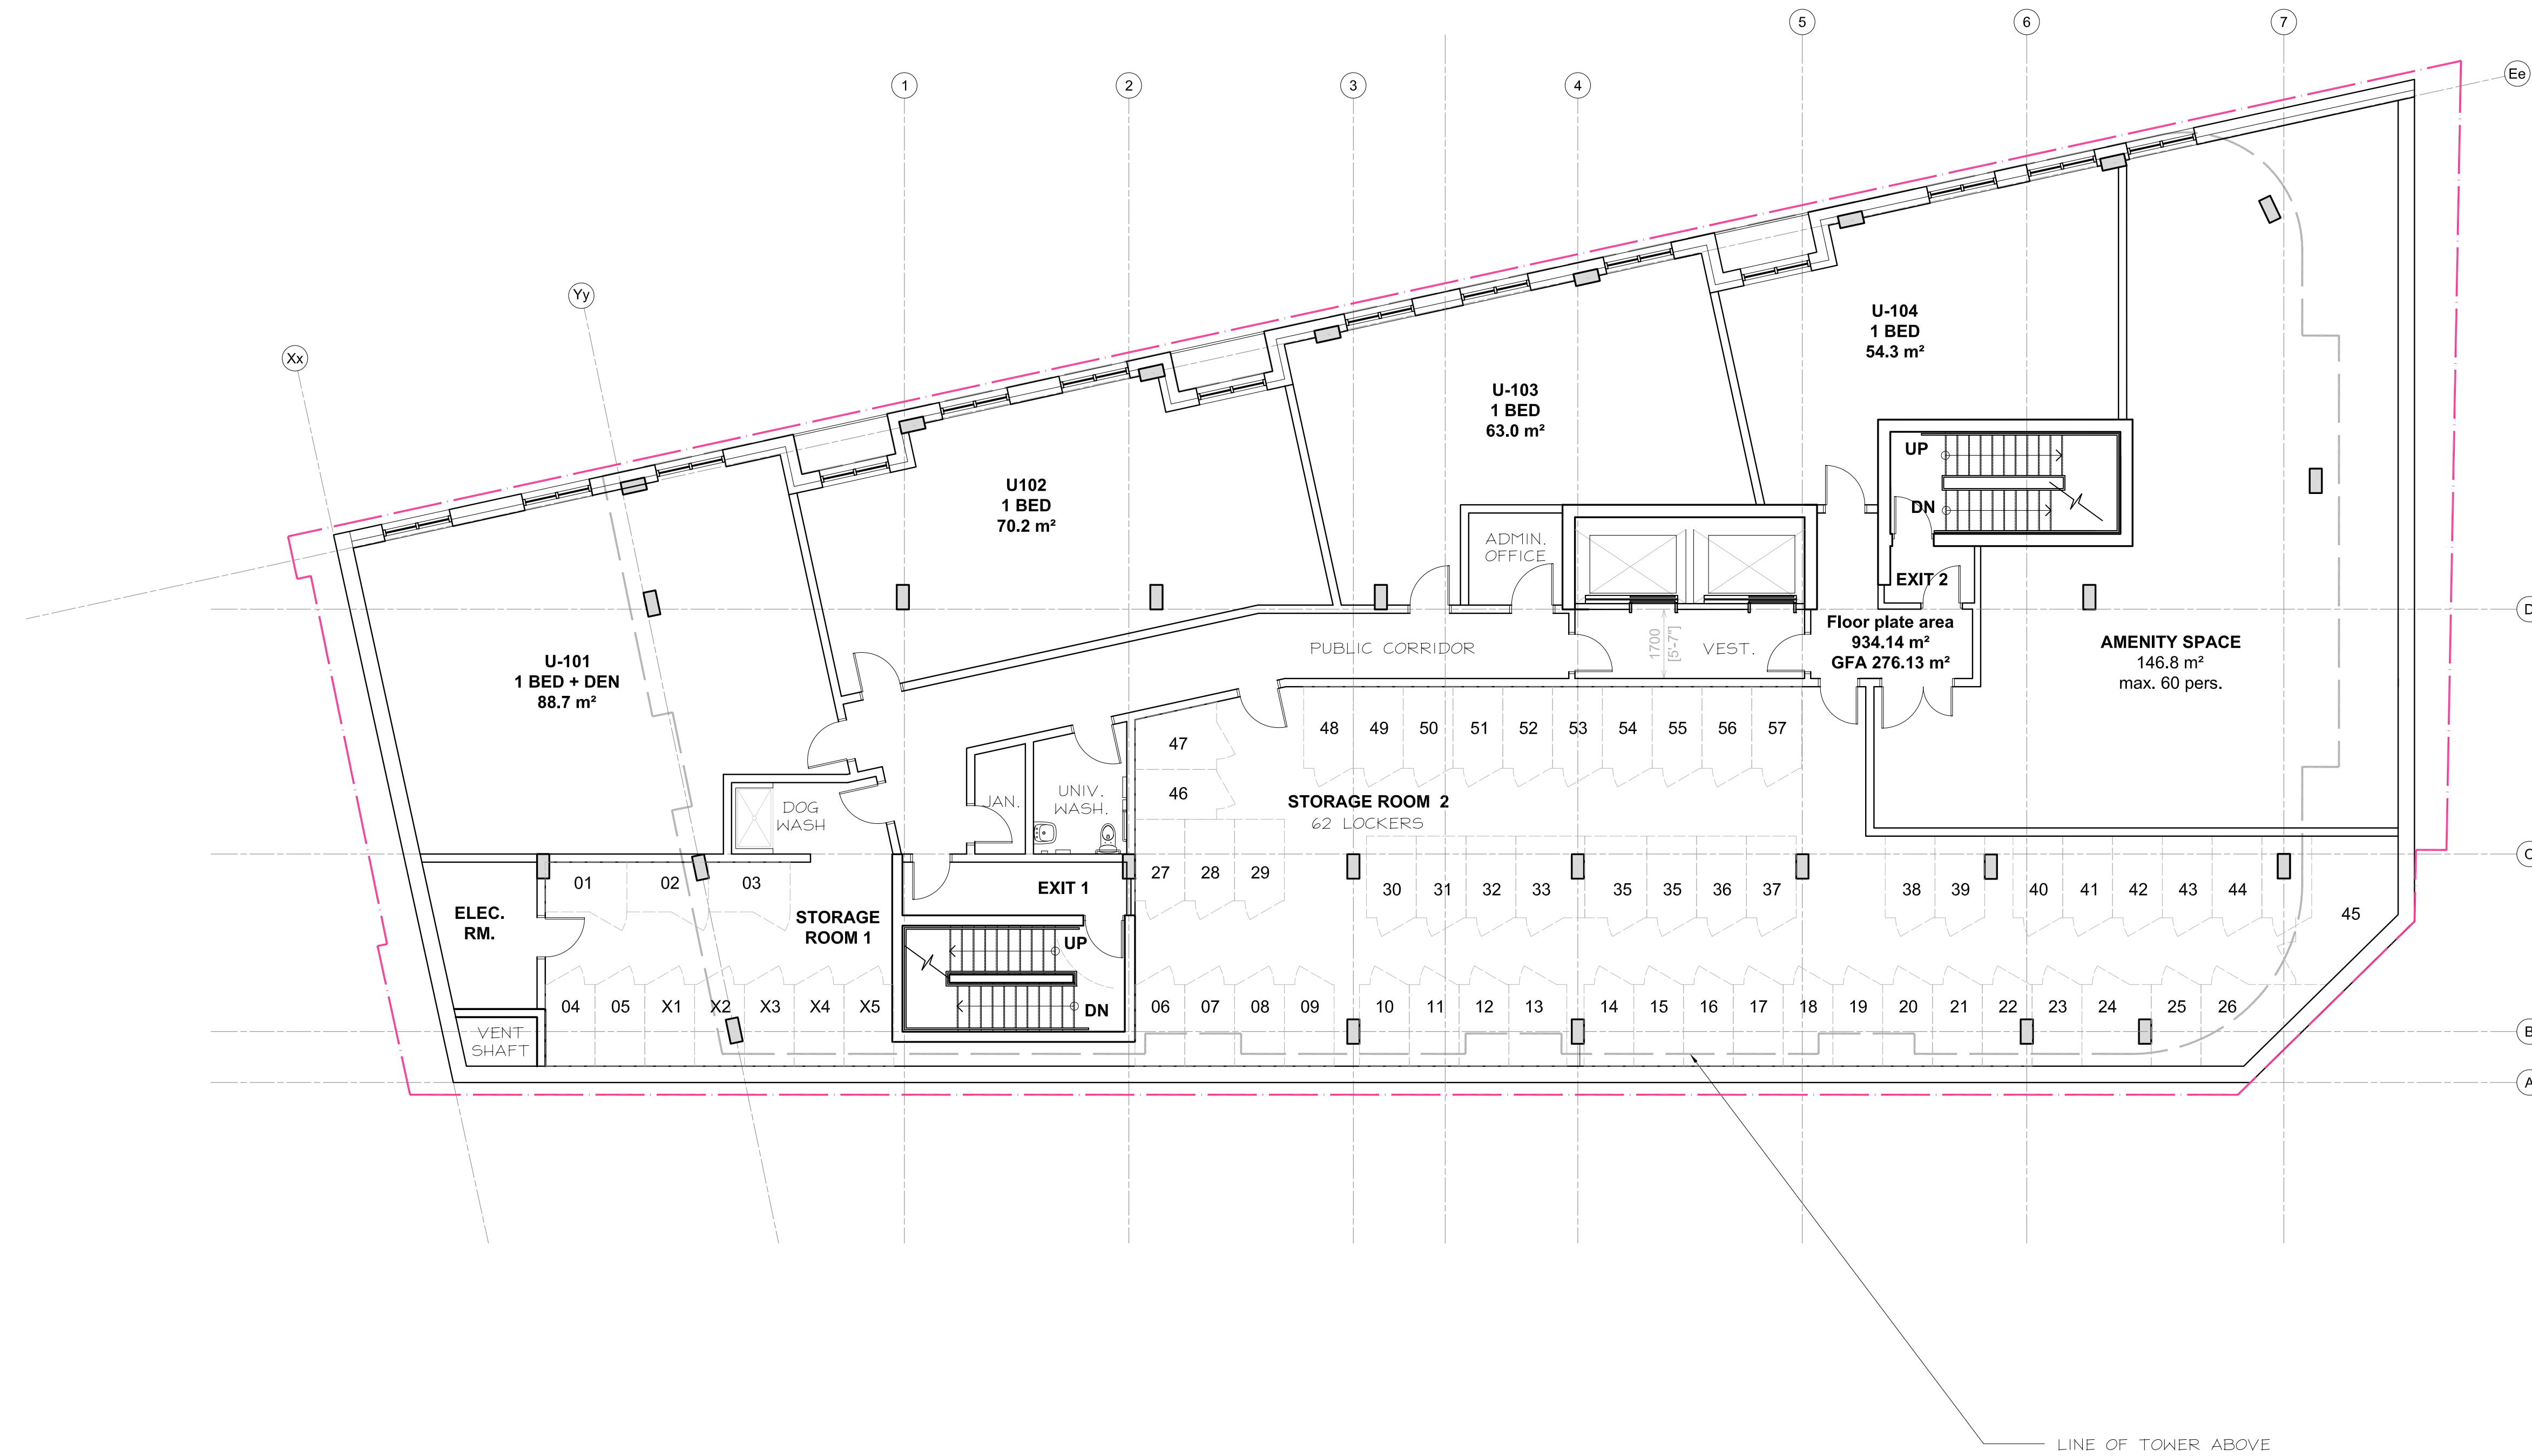

CLIENT / OWNER :
 CHURCHILL PROPERTIES INC.
 5-145 SELECT AVE.
 TORONTO, ON M1V 5M8
 416-292-9920

LANDSCAPE ARCHITECT :
 IBI GROUP
 410 ALBERT STREET, SUITE 101
 WATERLOO, ON N2L 3V3
 519-585-2285

CONSULTING PLANNER :
 FOTENN
 396 COOPER STREET, SUITE 300
 OTTAWA, ON K2P 2H7
 613-730-5709

SURVEYOR :
 ANNIS, O'SULLIVAN, VOLLEBECK LTD.
 14 CONCOURSE GATE, SUITE 500
 OTTAWA, ON K2E 2Z56
 613-727-0850

ARCHITECT :
 OPEN PLAN ARCHITECTS INC.
 340 GLADSTONE AVE., SUITE 301,
 OTTAWA, ON K2P 0Y8
 613-234-8883

NOISE, VIBRATION & WIND ENGINEER :
 GRADIENT WIND ENGINEERING
 127 WALGREEN ROAD,
 OTTAWA, ON K0A 1L0
 613-836-0934

STRUCTURAL ENGINEER :
 D + M STRUCTURAL
 333 PRESTON STREET, SUITE 110
 OTTAWA, ON K2P 2H7
 613-730-5709

TRANSPORTATION ENGINEER :
 CASTLEGLLEN CONSULTANTS INC.
 2460 LANCASTER ROAD,
 OTTAWA, ON K1B 4S5
 613-731-4022

MECHANICAL, ELECTRICAL & CIVIL ENGINEER :
 LRL ENGINEERING
 5430 CANOTEK ROAD,
 OTTAWA, ON K1S 5N4
 613-651-9490

rev. / issue	description	date
01	Issued for OPA, ZBA + SPC - 2nd review comments	03 July 2024

THE ARCHITECT WAIVES ANY AND ALL RESPONSIBILITY AND LIABILITY FOR PROBLEMS WHICH ARISE FROM FAILURE TO FOLLOW THESE PLANS, SPECIFICATIONS, AND THE DESIGN INTENT THEY CONVEY, OR FOR PROBLEMS WHICH ARISE FROM OTHERS' FAILURE TO OBTAIN AND/OR FOLLOW THE ARCHITECT'S GUIDANCE WITH RESPECT TO ANY ERRORS, OMISSIONS, INCONSISTENCIES, AMBIGUITIES OR CONFLICTS WHICH ARE ALLEGED.

IT IS THE RESPONSIBILITY OF THE APPROPRIATE CONTRACTOR TO CHECK AND VERIFY ALL DIMENSIONS ON SITE AND PROMPTLY REPORT ALL ERRORS AND/OR OMISSIONS TO THE CONSULTANT BEFORE WORK COMMENCES.

ALL WORK IS TO FOLLOW THE OBC 2012 AND ANY OTHER APPLICABLE CODES AND REGULATIONS.

DO NOT SCALE DRAWINGS.

THESE DRAWINGS ARE NOT TO BE USED FOR CONSTRUCTION UNLESS A BUILDING PERMIT IN RESPECT OF THIS PROJECT HAS BEEN GRANTED BY AUTHORITIES AND THEY ARE ISSUED FOR CONSTRUCTION.

COPYRIGHT RESERVED.

professional stamp

project north

open plan architects inc.

340 gladstone ave. | suite 301 | ottawa | on
 613-883-5090 info@openplan.ca

project

**424 CHURCHILL AVENUE N.,
 APARTMENT BUILDING**

drawing

**FLOOR PLAN
 GROUND LEVEL**

drawn	KDB	date	2022-JAN-06
approved	KDB	revision	1
project no.	2109	scale	1:100

drawing no.

A104

D07-12-22-0152


WASTE CAPACITY REQUIREMENTS:

WASTE: 0.11 CY / DU = 7 CY (6.38)
8 CU PROVIDED

GMP: 0.018 CY / DU = 1 CY (1.04)
2 CY PROVIDED

FIBER: 0.038 CY / DU = 2 CY (2.2)
4 CY PROVIDED

ORGAN.: 240 L CART / 50 DU = 2 CARTS
480 L PROVIDED

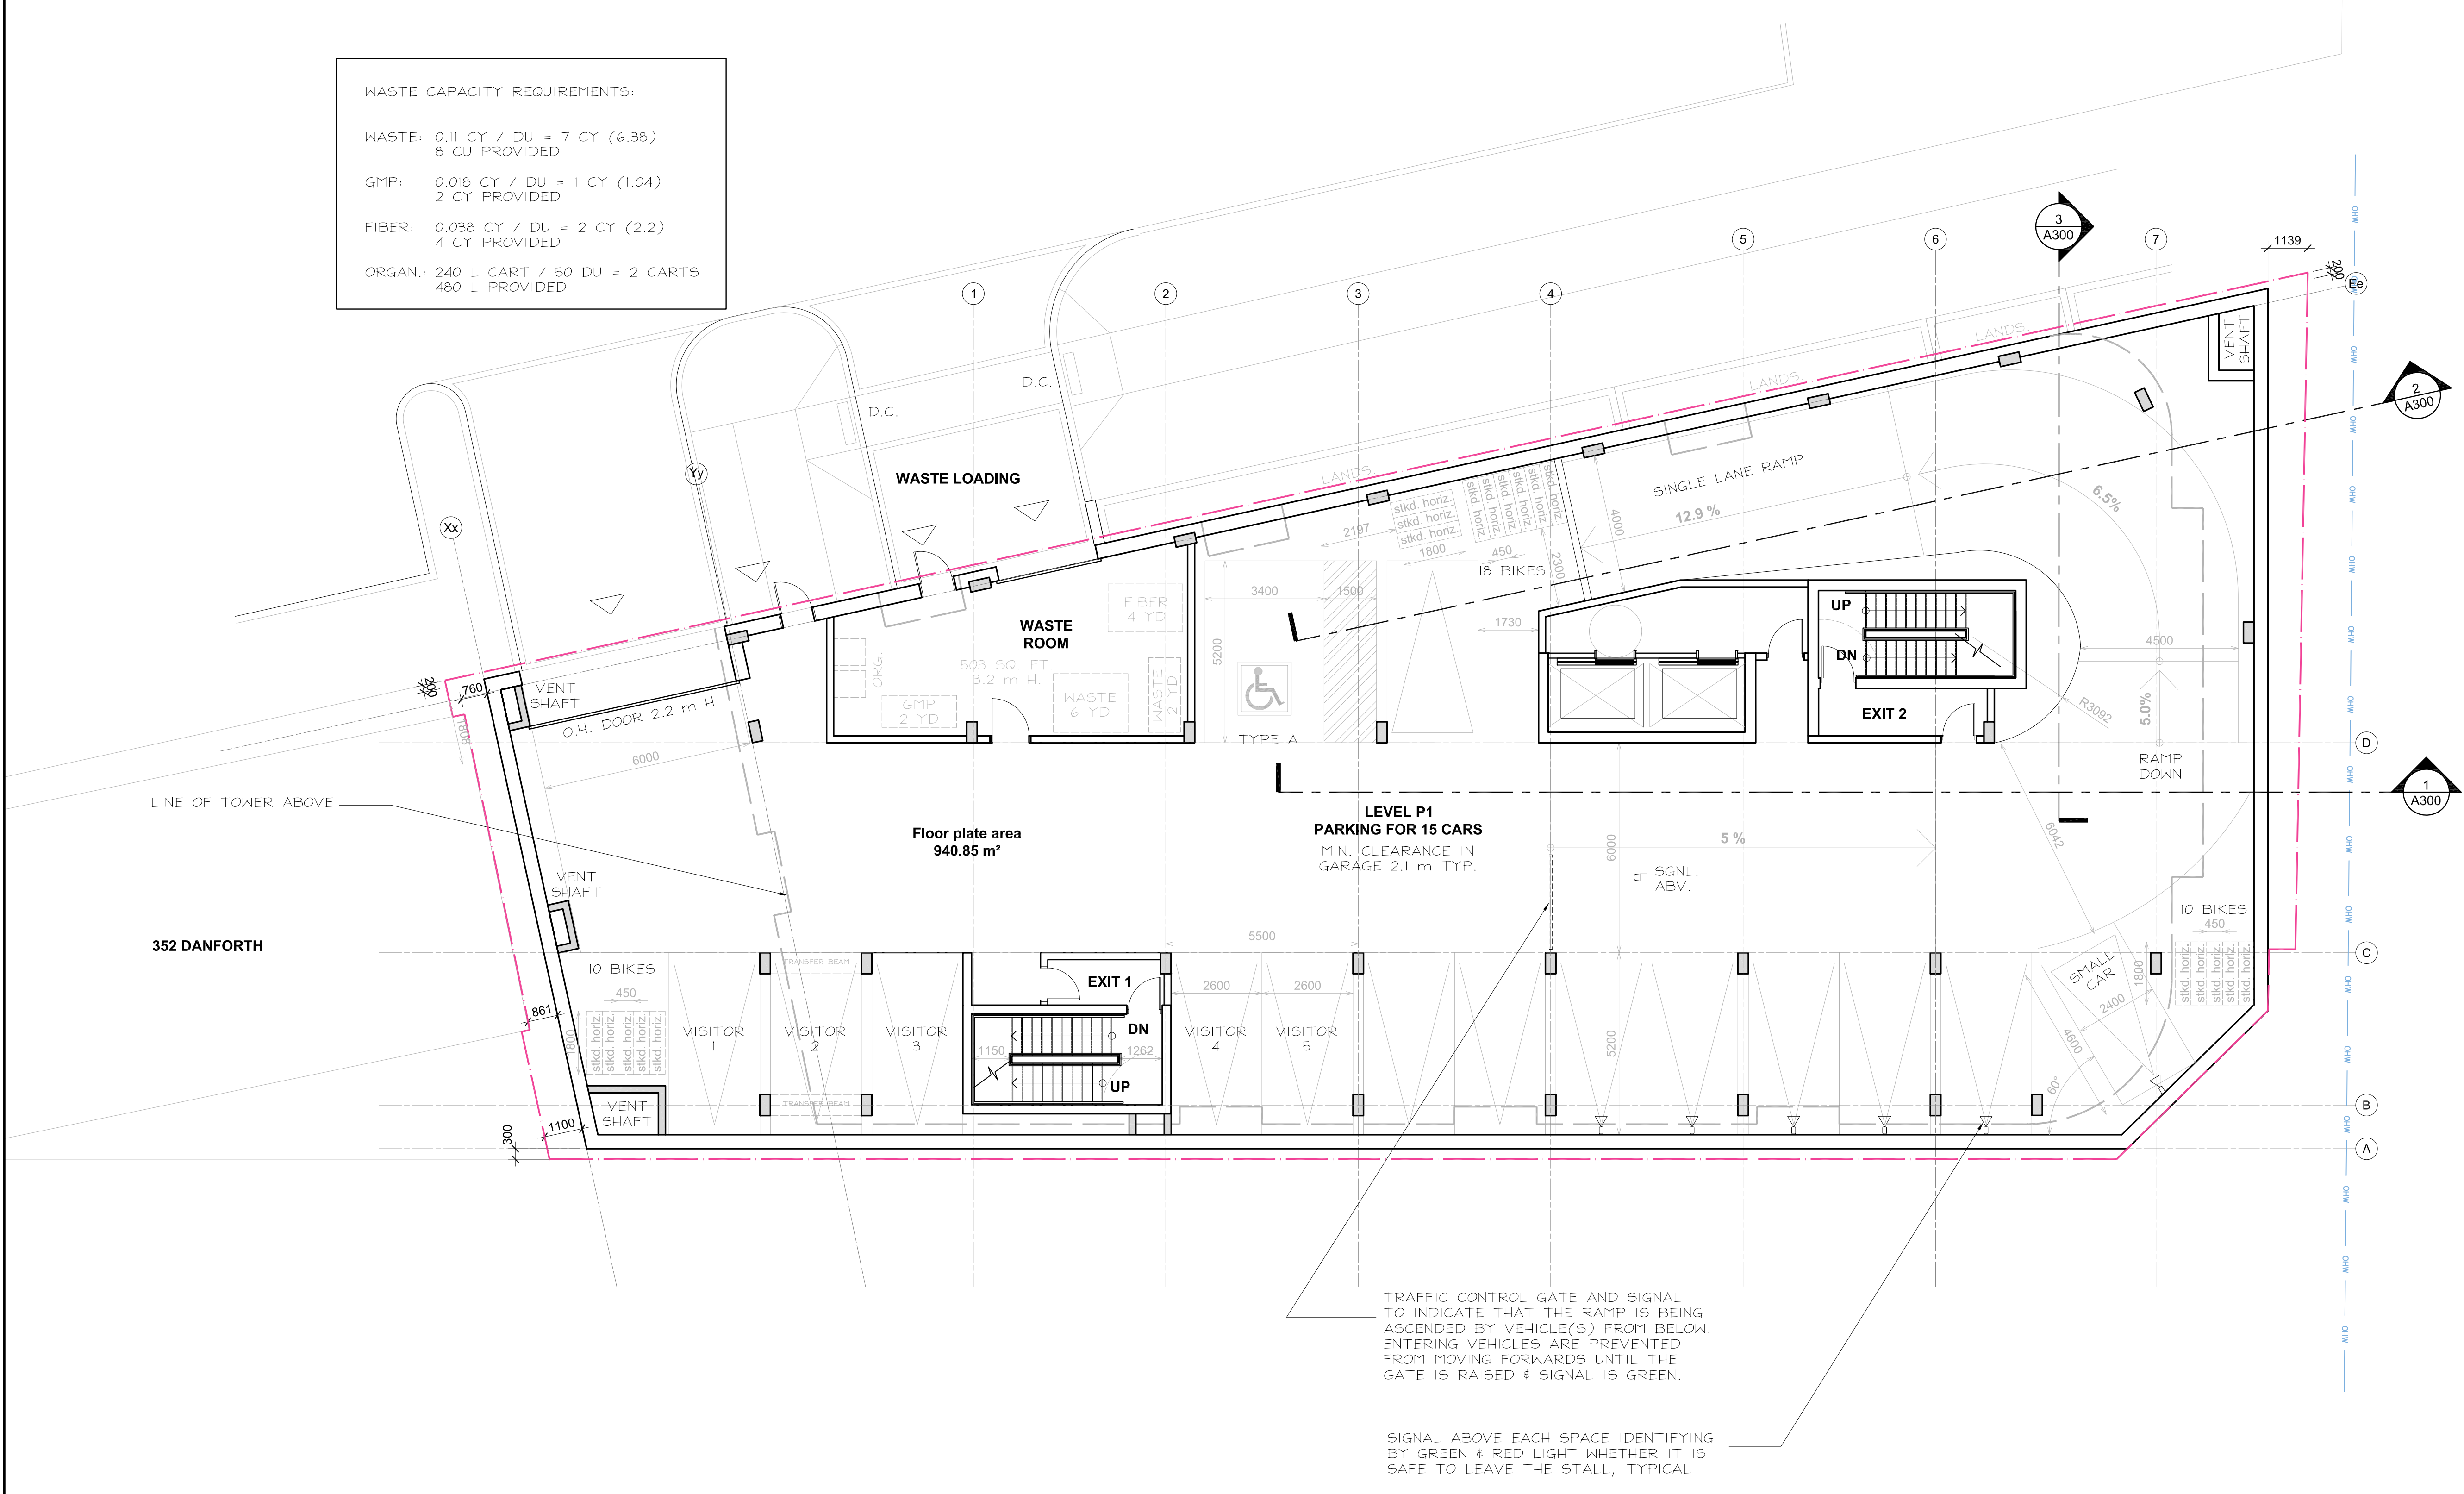

CLIENT / OWNER :
CHURCHILL PROPERTIES INC.
5-145 SELECT AVE.
TORONTO, ON M1V 5M8
416-292-9920

CONSULTING PLANNER :
FOTENN
396 COOPER STREET, SUITE 300
OTTAWA, ON K2P 2H7
613-730-5709

ARCHITECT :
OPEN PLAN ARCHITECTS INC.
340 GLADSTONE AVE., SUITE 301,
OTTAWA, ON K2P 0Y8
613-234-8883

STRUCTURAL ENGINEER :
D + M STRUCTURAL
333 PRESTON STREET, SUITE 110
OTTAWA, ON K2P 2H7
613-730-5709

**MECHANICAL, ELECTRICAL
& CIVIL ENGINEER :**
LRL ENGINEERING
5430 CANOTEK ROAD,
OTTAWA, ON K1S 5N4
613-651-9490

LANDSCAPE ARCHITECT :
IBI GROUP
410 ALBERT STREET, SUITE 101
WATERLOO, ON N2L 3V3
519-585-2285

SURVEYOR :
ANNIS, O'SULLIVAN, VOLLEBECK LTD.
14 CONOURSE GATE, SUITE 500
OTTAWA, ON K2E 2Z56
613-727-0850

**NOISE, VIBRATION & WIND
ENGINEER :**
GRADIENT WIND ENGINEERING
127 WALGREEN ROAD,
OTTAWA, ON K0A 1L0
613-636-0934

TRANSPORTATION ENGINEER :
CASTLEGLAN CONSULTANTS INC.
2460 LANCASTER ROAD,
OTTAWA, ON K1B 4S5
613-731-4022

01	Issued for OPA, ZBA + SPC - 2nd review comments	03 July 2024
rev. / issue	description	date
		MM/DD/YY

THE ARCHITECT WAIVES ANY AND ALL RESPONSIBILITY AND LIABILITY FOR PROBLEMS WHICH ARISE FROM FAILURE TO FOLLOW THESE PLANS, SPECIFICATIONS, AND THE DESIGN INTENT THEY CONVEY, OR FOR PROBLEMS WHICH ARISE FROM OTHERS' FAILURE TO OBTAIN AND/OR FOLLOW THE ARCHITECT'S GUIDANCE WITH RESPECT TO ANY ERRORS, OMISSIONS, INCONSISTENCIES, AMBIGUITIES OR CONFLICTS WHICH ARE ALLEGED.

IT IS THE RESPONSIBILITY OF THE APPROPRIATE CONTRACTOR TO CHECK AND VERIFY ALL DIMENSIONS ON SITE AND PROMPTLY REPORT ALL ERRORS AND/OR OMISSIONS TO THE CONSULTANT BEFORE WORK COMMENCES.

ALL WORK IS TO FOLLOW THE OBC 2012 AND ANY OTHER APPLICABLE CODES AND REGULATIONS.

DO NOT SCALE DRAWINGS.

THESE DRAWINGS ARE NOT TO BE USED FOR CONSTRUCTION UNLESS A BUILDING PERMIT IN RESPECT OF THIS PROJECT HAS BEEN GRANTED BY AUTHORITIES AND THEY ARE ISSUED FOR CONSTRUCTION.

COPYRIGHT RESERVED.

professional stamp

project north

open plan architects inc.

340 gladstone ave. | suite 301 | ottawa | on
613-883-5090 info@openplan.ca

project

424 CHURCHILL AVENUE N.,
APARTMENT BUILDING

drawing

FLOOR PLAN
PARKING LEVEL P1

drawn	KDB	date	2022-AUG-11
approved	KDB	revision	1
project no.	2109	scale	1:100
drawing no.	A105		

A105

CLIENT / OWNER :
 CHURCHILL PROPERTIES INC.
 5-145 SELECT AVE.
 TORONTO, ON M1V 5M8
 416-292-9920

LANDSCAPE ARCHITECT :
 IBI GROUP
 410 ALBERT STREET, SUITE 101
 WATERLOO, ON N2L 3V3
 519-585-2285

CONSULTING PLANNER :
 FOTENN
 396 COOPER STREET, SUITE 300
 OTTAWA, ON K2P 2H7
 613-730-5709

SURVEYOR :
 ANNIS, O'SULLIVAN, VOLLEBEK LTD.
 14 CONCORSE GATE, SUITE 500
 OTTAWA, ON K2E 2Z56
 613-727-0850

ARCHITECT :
 OPEN PLAN ARCHITECTS INC.
 340 GLADSTONE AVE., SUITE 301,
 OTTAWA, ON K2P 0Y8
 613-234-8883

NOISE, VIBRATION & WIND ENGINEER :
 GRADIENT WIND ENGINEERING
 127 WALGREEN ROAD,
 OTTAWA, ON K0A 1L0
 613-836-0934

STRUCTURAL ENGINEER :
 D + M STRUCTURAL
 333 PRESTON STREET, SUITE 110
 OTTAWA, ON K2P 2H7
 613-730-5709

TRANSPORTATION ENGINEER :
 CASTLEGLLEN CONSULTANTS INC.
 2460 LANCASTER ROAD,
 OTTAWA, ON K1B 4S5
 613-731-4022

MECHANICAL, ELECTRICAL & CIVIL ENGINEER :
 LRL ENGINEERING
 5430 CANOTEK ROAD,
 OTTAWA, ON K1S 5N4
 613-651-9490

01	Issued for OPA, ZBA + SPC - 2nd review comments	03 July 2024
rev. / issue	description	date
		MM/DD/YY

THE ARCHITECT WAIVES ANY AND ALL RESPONSIBILITY AND LIABILITY FOR PROBLEMS WHICH ARISE FROM FAILURE TO FOLLOW THESE PLANS, SPECIFICATIONS, AND THE DESIGN INTENT THEY CONVEY, OR FOR PROBLEMS WHICH ARISE FROM OTHERS' FAILURE TO OBTAIN AND/OR FOLLOW THE ARCHITECT'S GUIDANCE WITH RESPECT TO ANY ERRORS, OMISSIONS, INCONSISTENCIES, AMBIGUITIES OR CONFLICTS WHICH ARE ALLEGED.

IT IS THE RESPONSIBILITY OF THE APPROPRIATE CONTRACTOR TO CHECK AND VERIFY ALL DIMENSIONS ON SITE AND PROMPTLY REPORT ALL ERRORS AND/OR OMISSIONS TO THE CONSULTANT BEFORE WORK COMMENCES.

ALL WORK IS TO FOLLOW THE OBC 2012 AND ANY OTHER APPLICABLE CODES AND REGULATIONS.


DO NOT SCALE DRAWINGS.

THESE DRAWINGS ARE NOT TO BE USED FOR CONSTRUCTION UNLESS A BUILDING PERMIT IN RESPECT OF THIS PROJECT HAS BEEN GRANTED BY AUTHORITIES AND THEY ARE ISSUED FOR CONSTRUCTION.

COPYRIGHT RESERVED.

professional stamp

project north

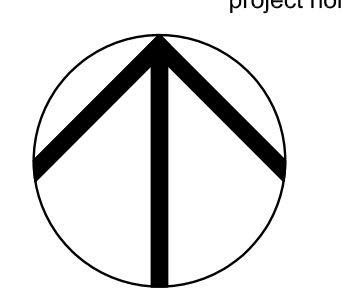

open plan architects inc.

340 gladstone ave. | suite 301 | ottawa | on
 613-883-5090 info@openplan.ca


project

424 CHURCHILL AVENUE N.,
 APARTMENT BUILDING



drawing

FLOOR PLAN
 PARKING LEVEL P2

drawn	KDB	date	2022-AUG-11
approved	KDB	revision	1
project no.	2109	scale	1:200
drawing no.	A106		

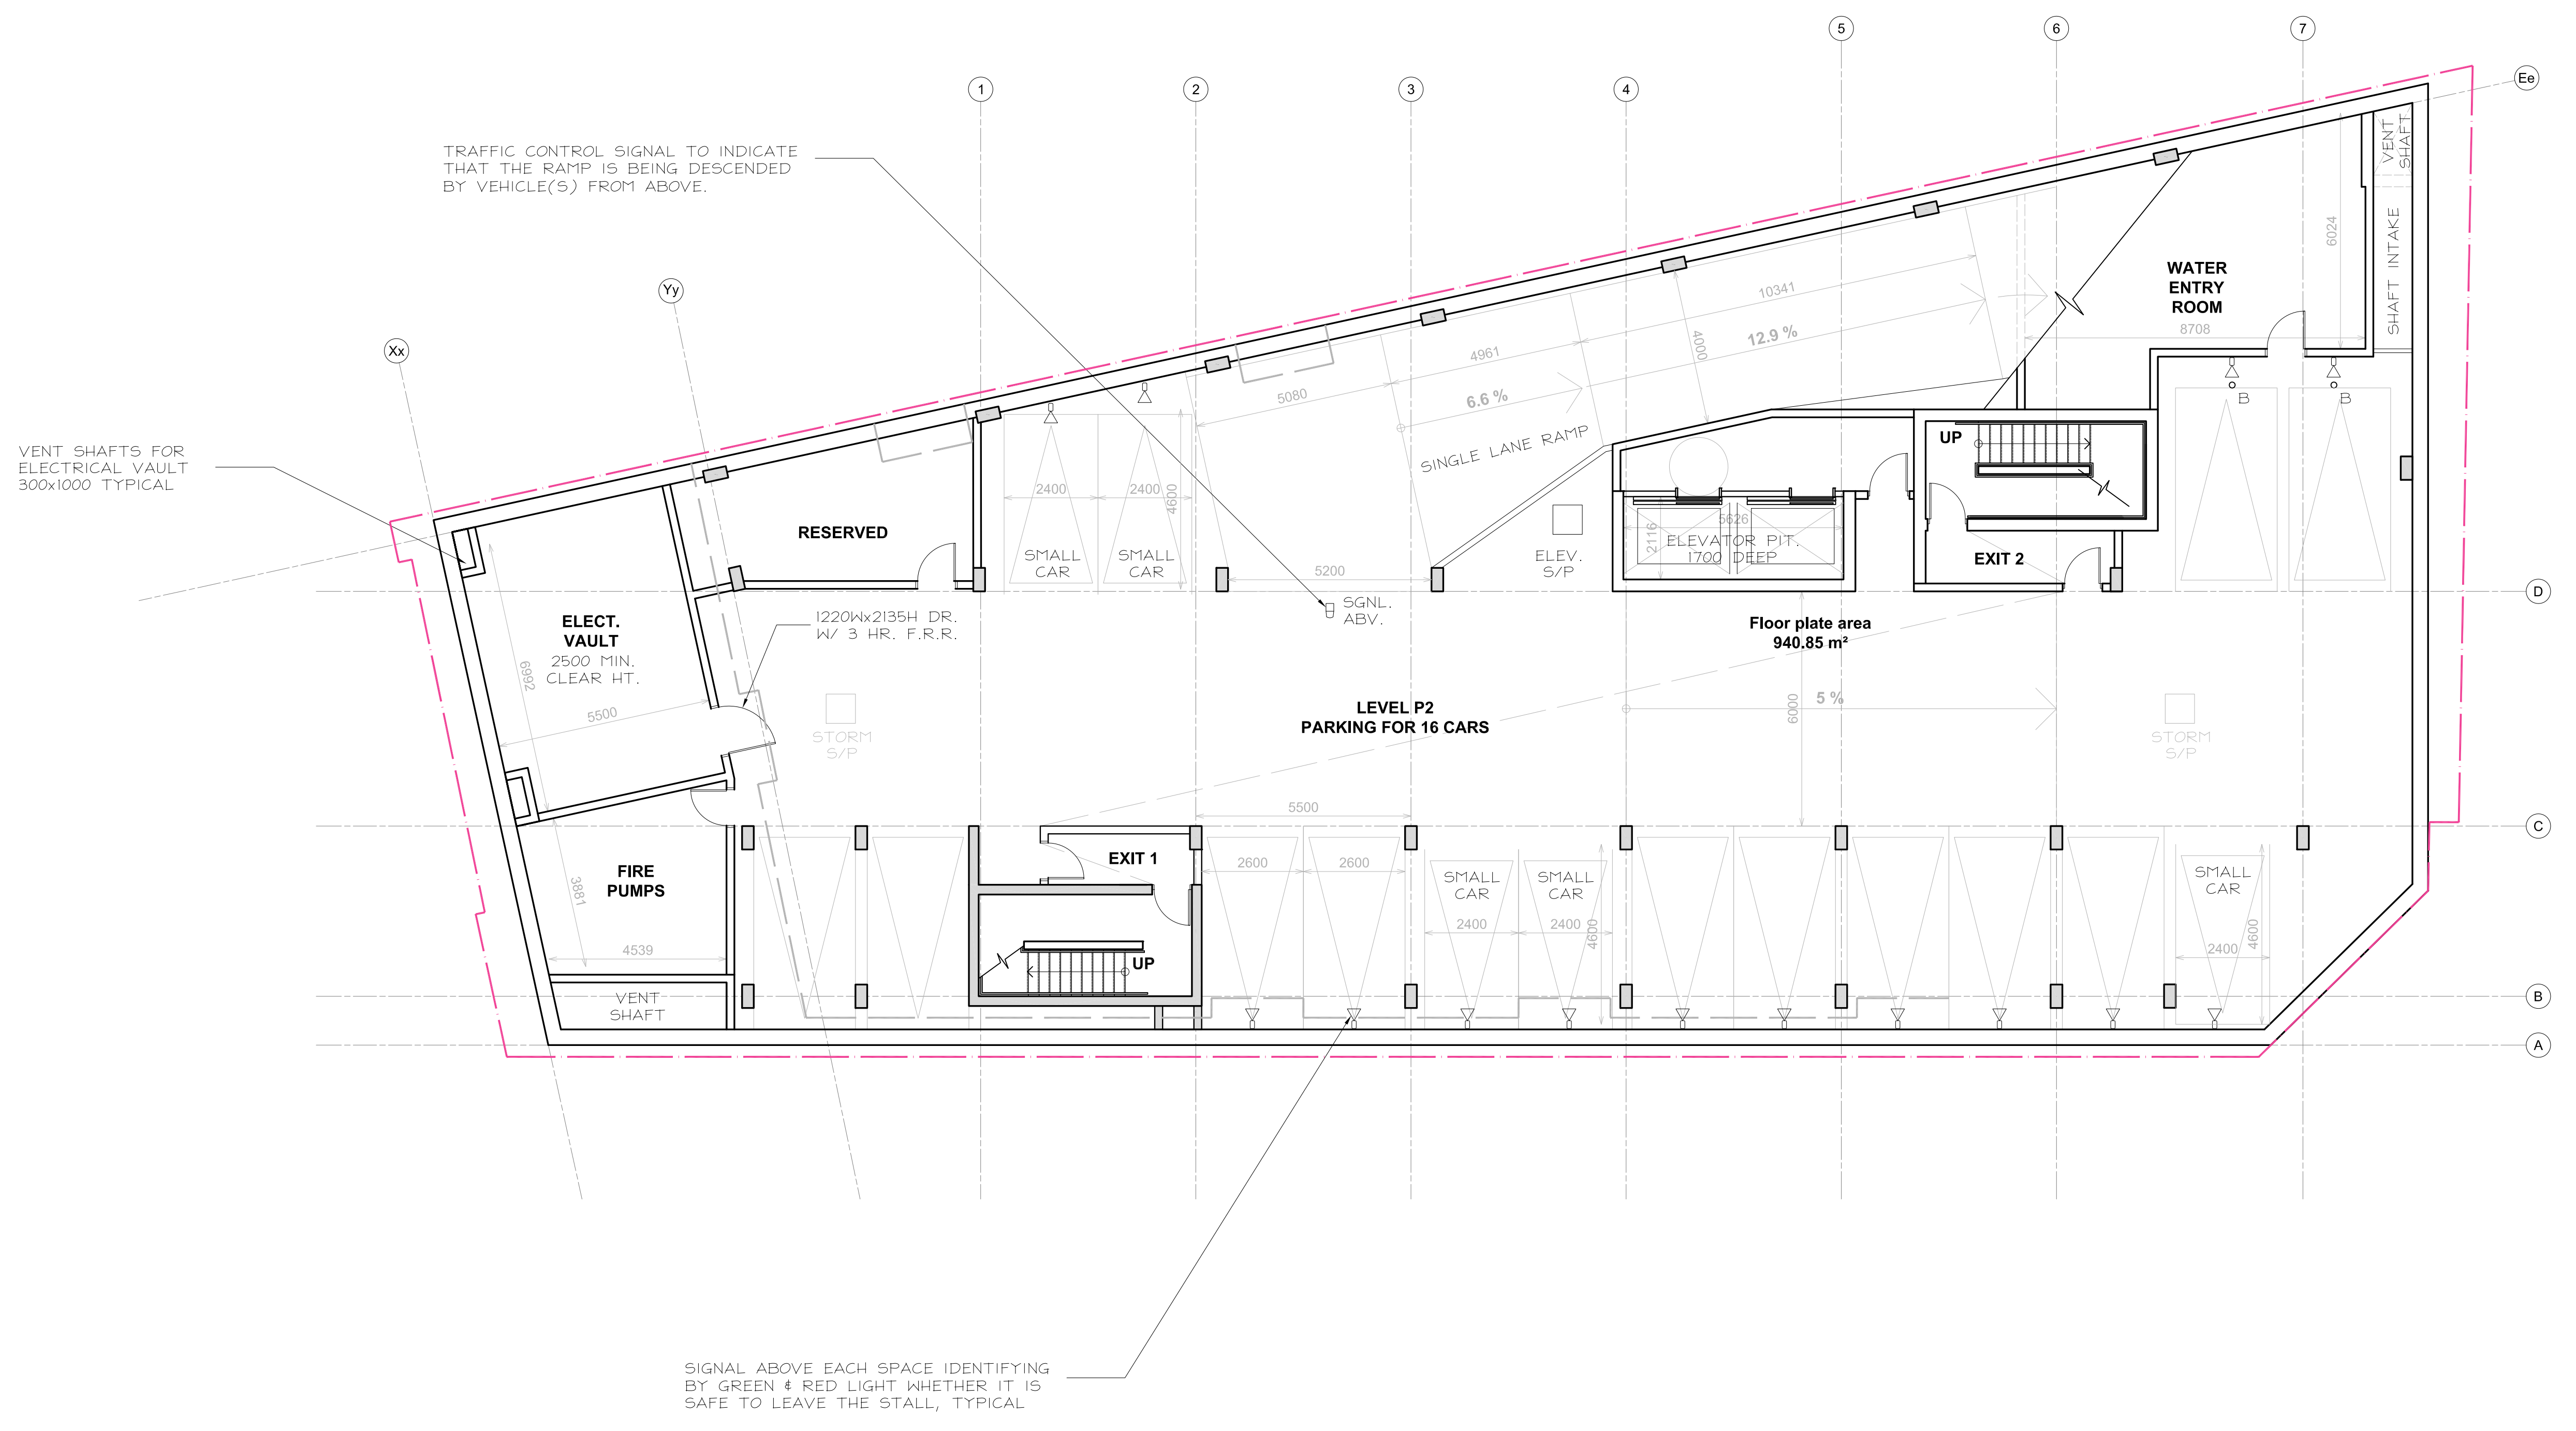

D07-12-22-0152

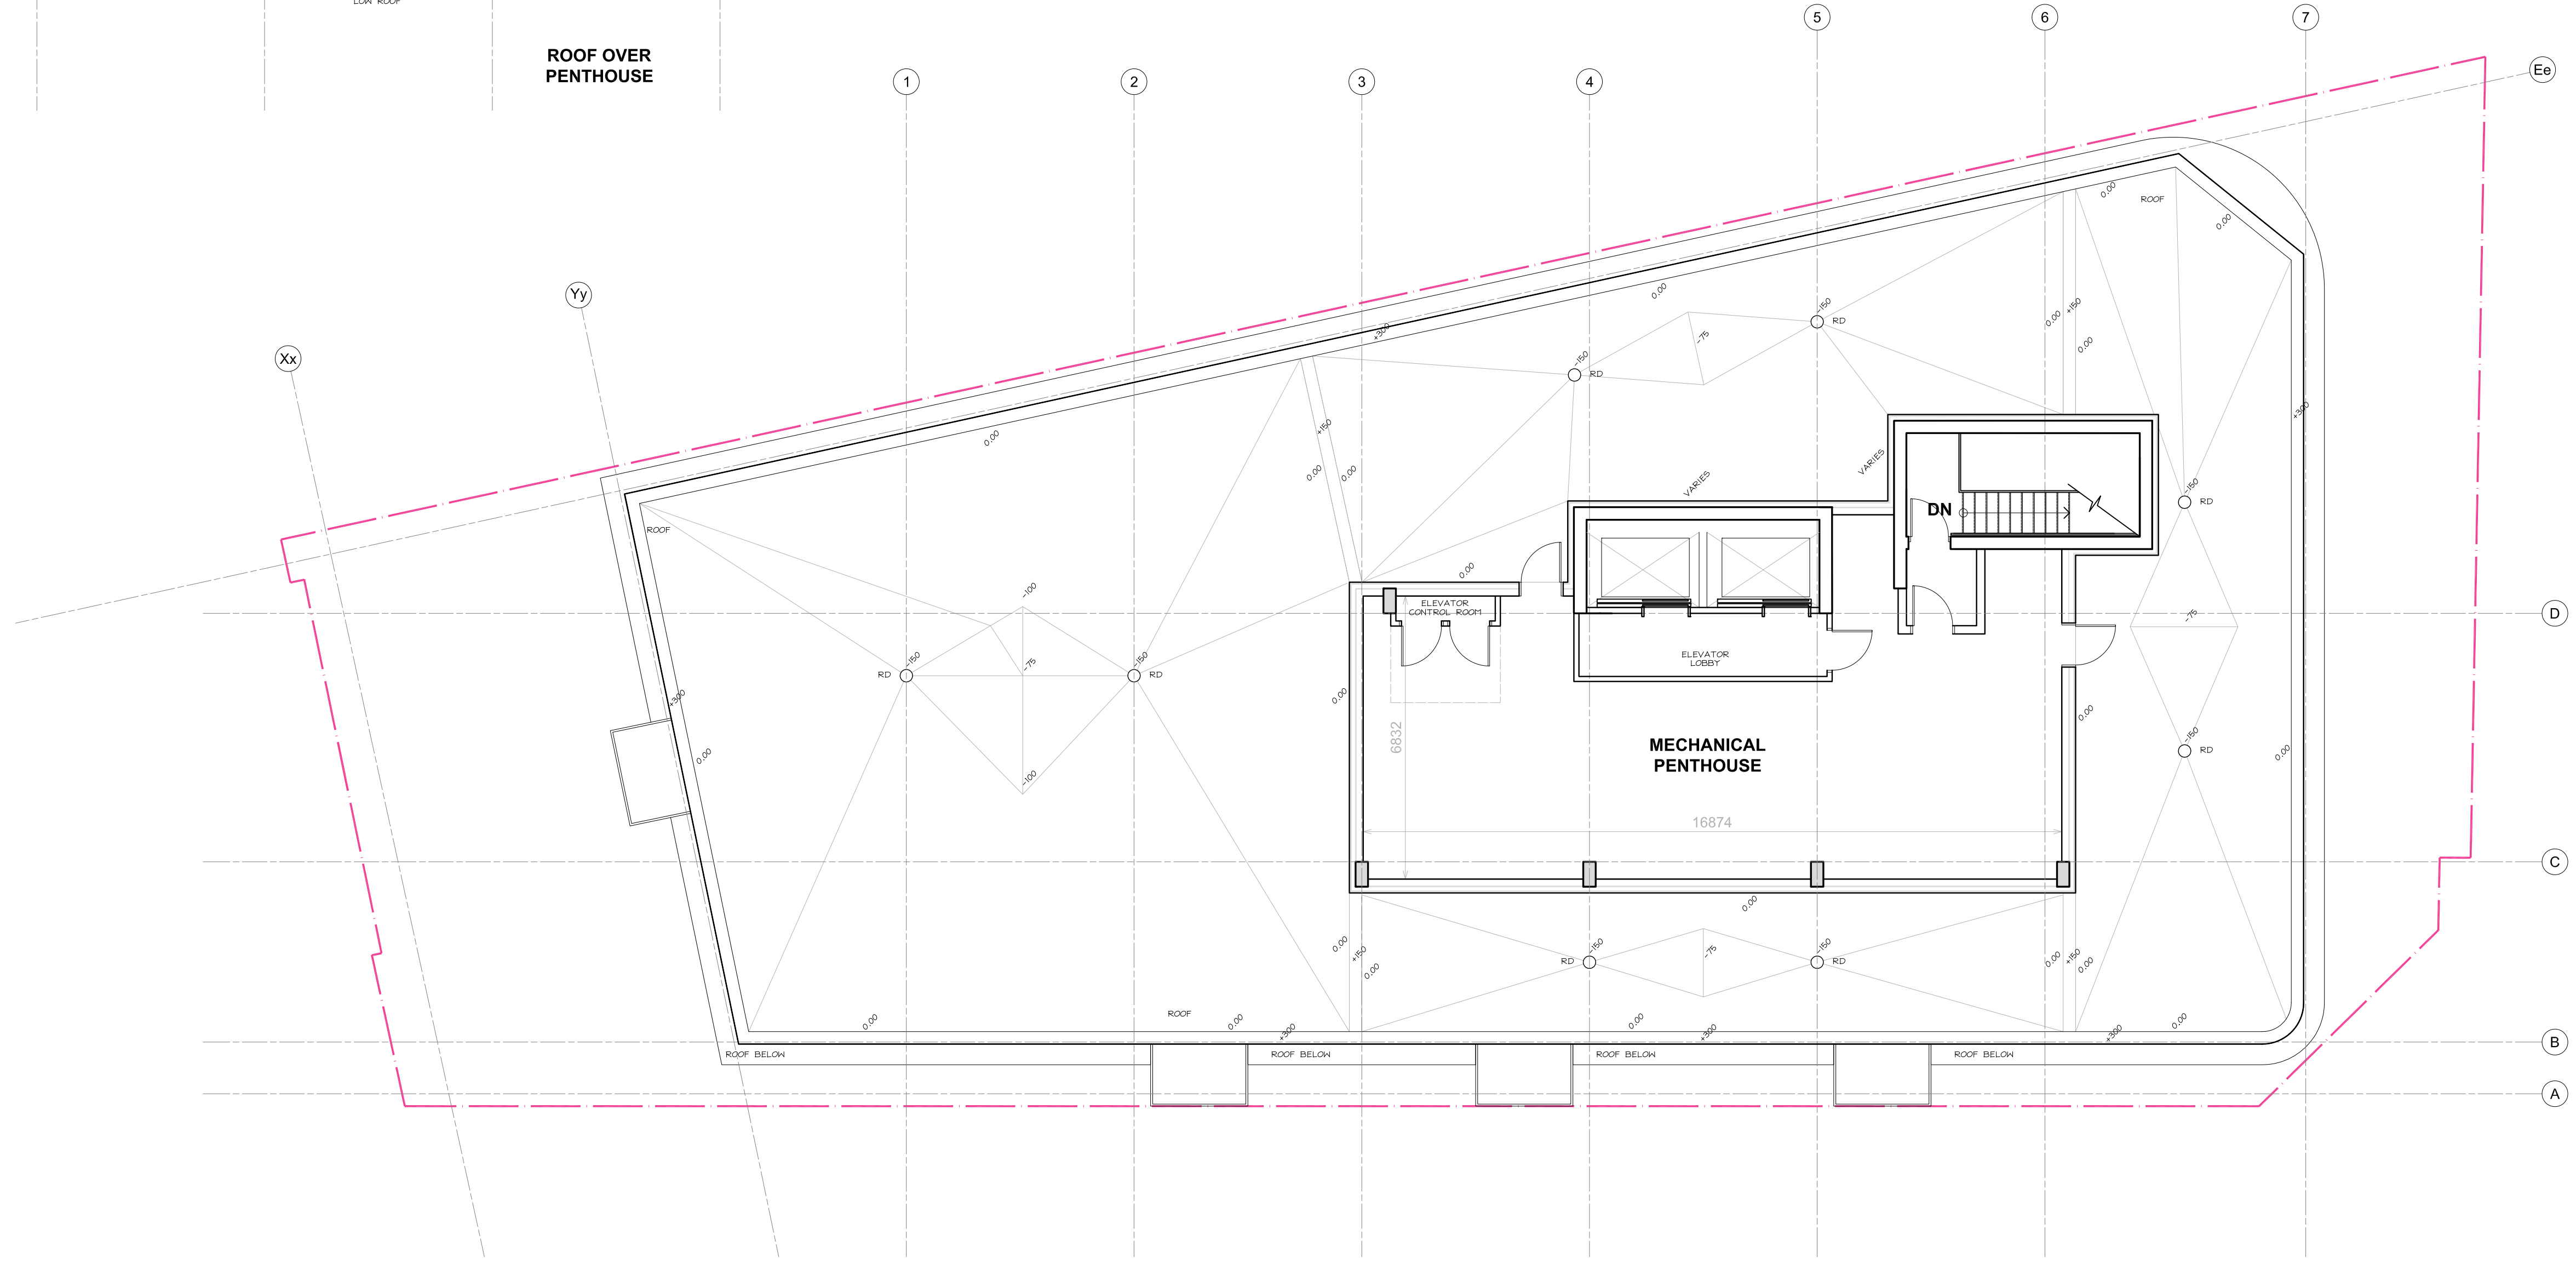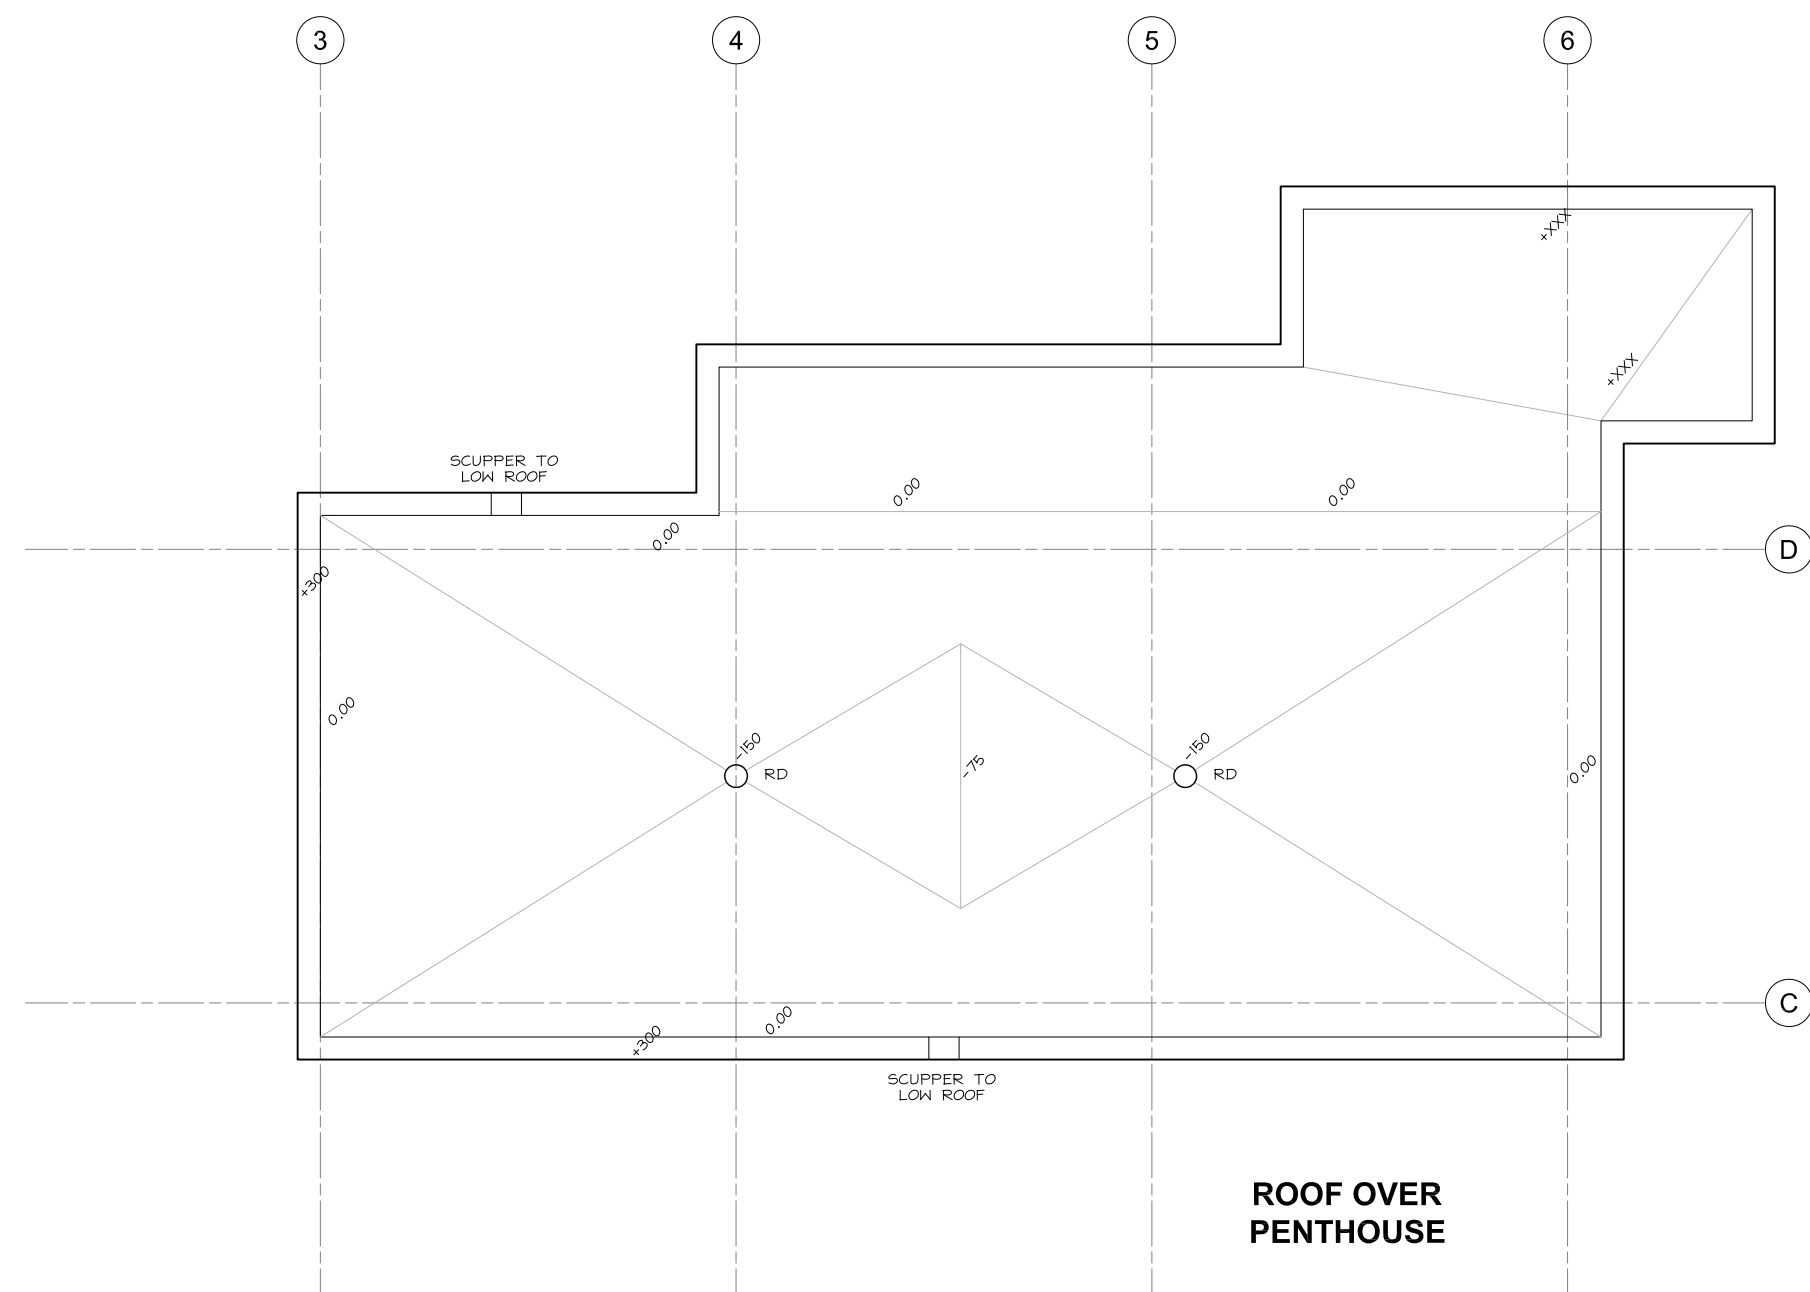

CLIENT / OWNER :
 CHURCHILL PROPERTIES INC.
 5-145 SELECT AVE.
 TORONTO, ON M1V 5M8
 416-292-9920

CONSULTING PLANNER :
 FOTENN
 396 COOPER STREET, SUITE 300
 OTTAWA, ON K2P 2H7
 613-730-5709

ARCHITECT :
 OPEN PLAN ARCHITECTS INC.
 340 GLADSTONE AVE., SUITE 301,
 OTTAWA, ON K2P 0Y8
 613-234-8883

STRUCTURAL ENGINEER :
 D + M STRUCTURAL
 333 PRESTON STREET, SUITE 110
 OTTAWA, ON K2P 2H7
 613-730-5709

MECHANICAL, ELECTRICAL & CIVIL ENGINEER :
 LRL ENGINEERING
 5430 CANOTEK ROAD,
 OTTAWA, ON K1S 5N4
 613-651-9490

LANDSCAPE ARCHITECT :
 IBI GROUP
 410 ALBERT STREET, SUITE 101
 WATERLOO, ON N2L 3V3
 519-585-2285

SURVEYOR :
 ANNIS, O'SULLIVAN, VOLLEBEK LTD.
 14 CONOURSE GATE, SUITE 500
 OTTAWA, ON K2E 2T6
 613-727-0850

NOISE, VIBRATION & WIND ENGINEER :
 GRADIENT WIND ENGINEERING
 127 WALGREEN ROAD,
 OTTAWA, ON K0A 1L0
 613-836-0934

TRANSPORTATION ENGINEER :
 CASTLEGLLEN CONSULTANTS INC.
 2460 LANCASTER ROAD,
 OTTAWA, ON K1B 4S5
 613-731-4022

rev. / issue	description	date
01	Issued for OPA, ZBA + SPC - 2nd review comments	03 July 2024

THE ARCHITECT WAIVES ANY AND ALL RESPONSIBILITY AND LIABILITY FOR PROBLEMS WHICH ARISE FROM FAILURE TO FOLLOW THESE PLANS, SPECIFICATIONS, AND THE DESIGN INTENT THEY CONVEY, OR FOR PROBLEMS WHICH ARISE FROM OTHERS' FAILURE TO OBTAIN AND/OR FOLLOW THE ARCHITECT'S GUIDANCE WITH RESPECT TO ANY ERRORS, OMISSIONS, INCONSISTENCIES, AMBIGUITIES OR CONFLICTS WHICH ARE ALLEGED.

IT IS THE RESPONSIBILITY OF THE APPROPRIATE CONTRACTOR TO CHECK AND VERIFY ALL DIMENSIONS ON SITE AND PROMPTLY REPORT ALL ERRORS AND/OR OMISSIONS TO THE CONSULTANT BEFORE WORK COMMENCES.

ALL WORK IS TO FOLLOW THE OBC 2012 AND ANY OTHER APPLICABLE CODES AND REGULATIONS.

DO NOT SCALE DRAWINGS.

THESE DRAWINGS ARE NOT TO BE USED FOR CONSTRUCTION UNLESS A BUILDING PERMIT IN RESPECT OF THIS PROJECT HAS BEEN GRANTED BY AUTHORITIES AND THEY ARE ISSUED FOR CONSTRUCTION.

COPYRIGHT RESERVED.

professional stamp

project north

open plan architects inc.

340 gladstone ave. | suite 301 | ottawa | on
 613-883-5090 info@openplan.ca

project

**424 CHURCHILL AVENUE N.,
 APARTMENT BUILDING**

drawing

**FLOOR PLAN
 PENTHOUSE**

drawn	KDB	date	2022-AUG-31
approved	KDB	revision	1
project no.	2109	scale	1 : 100

drawing no.

A103

D07-12-22-0152