


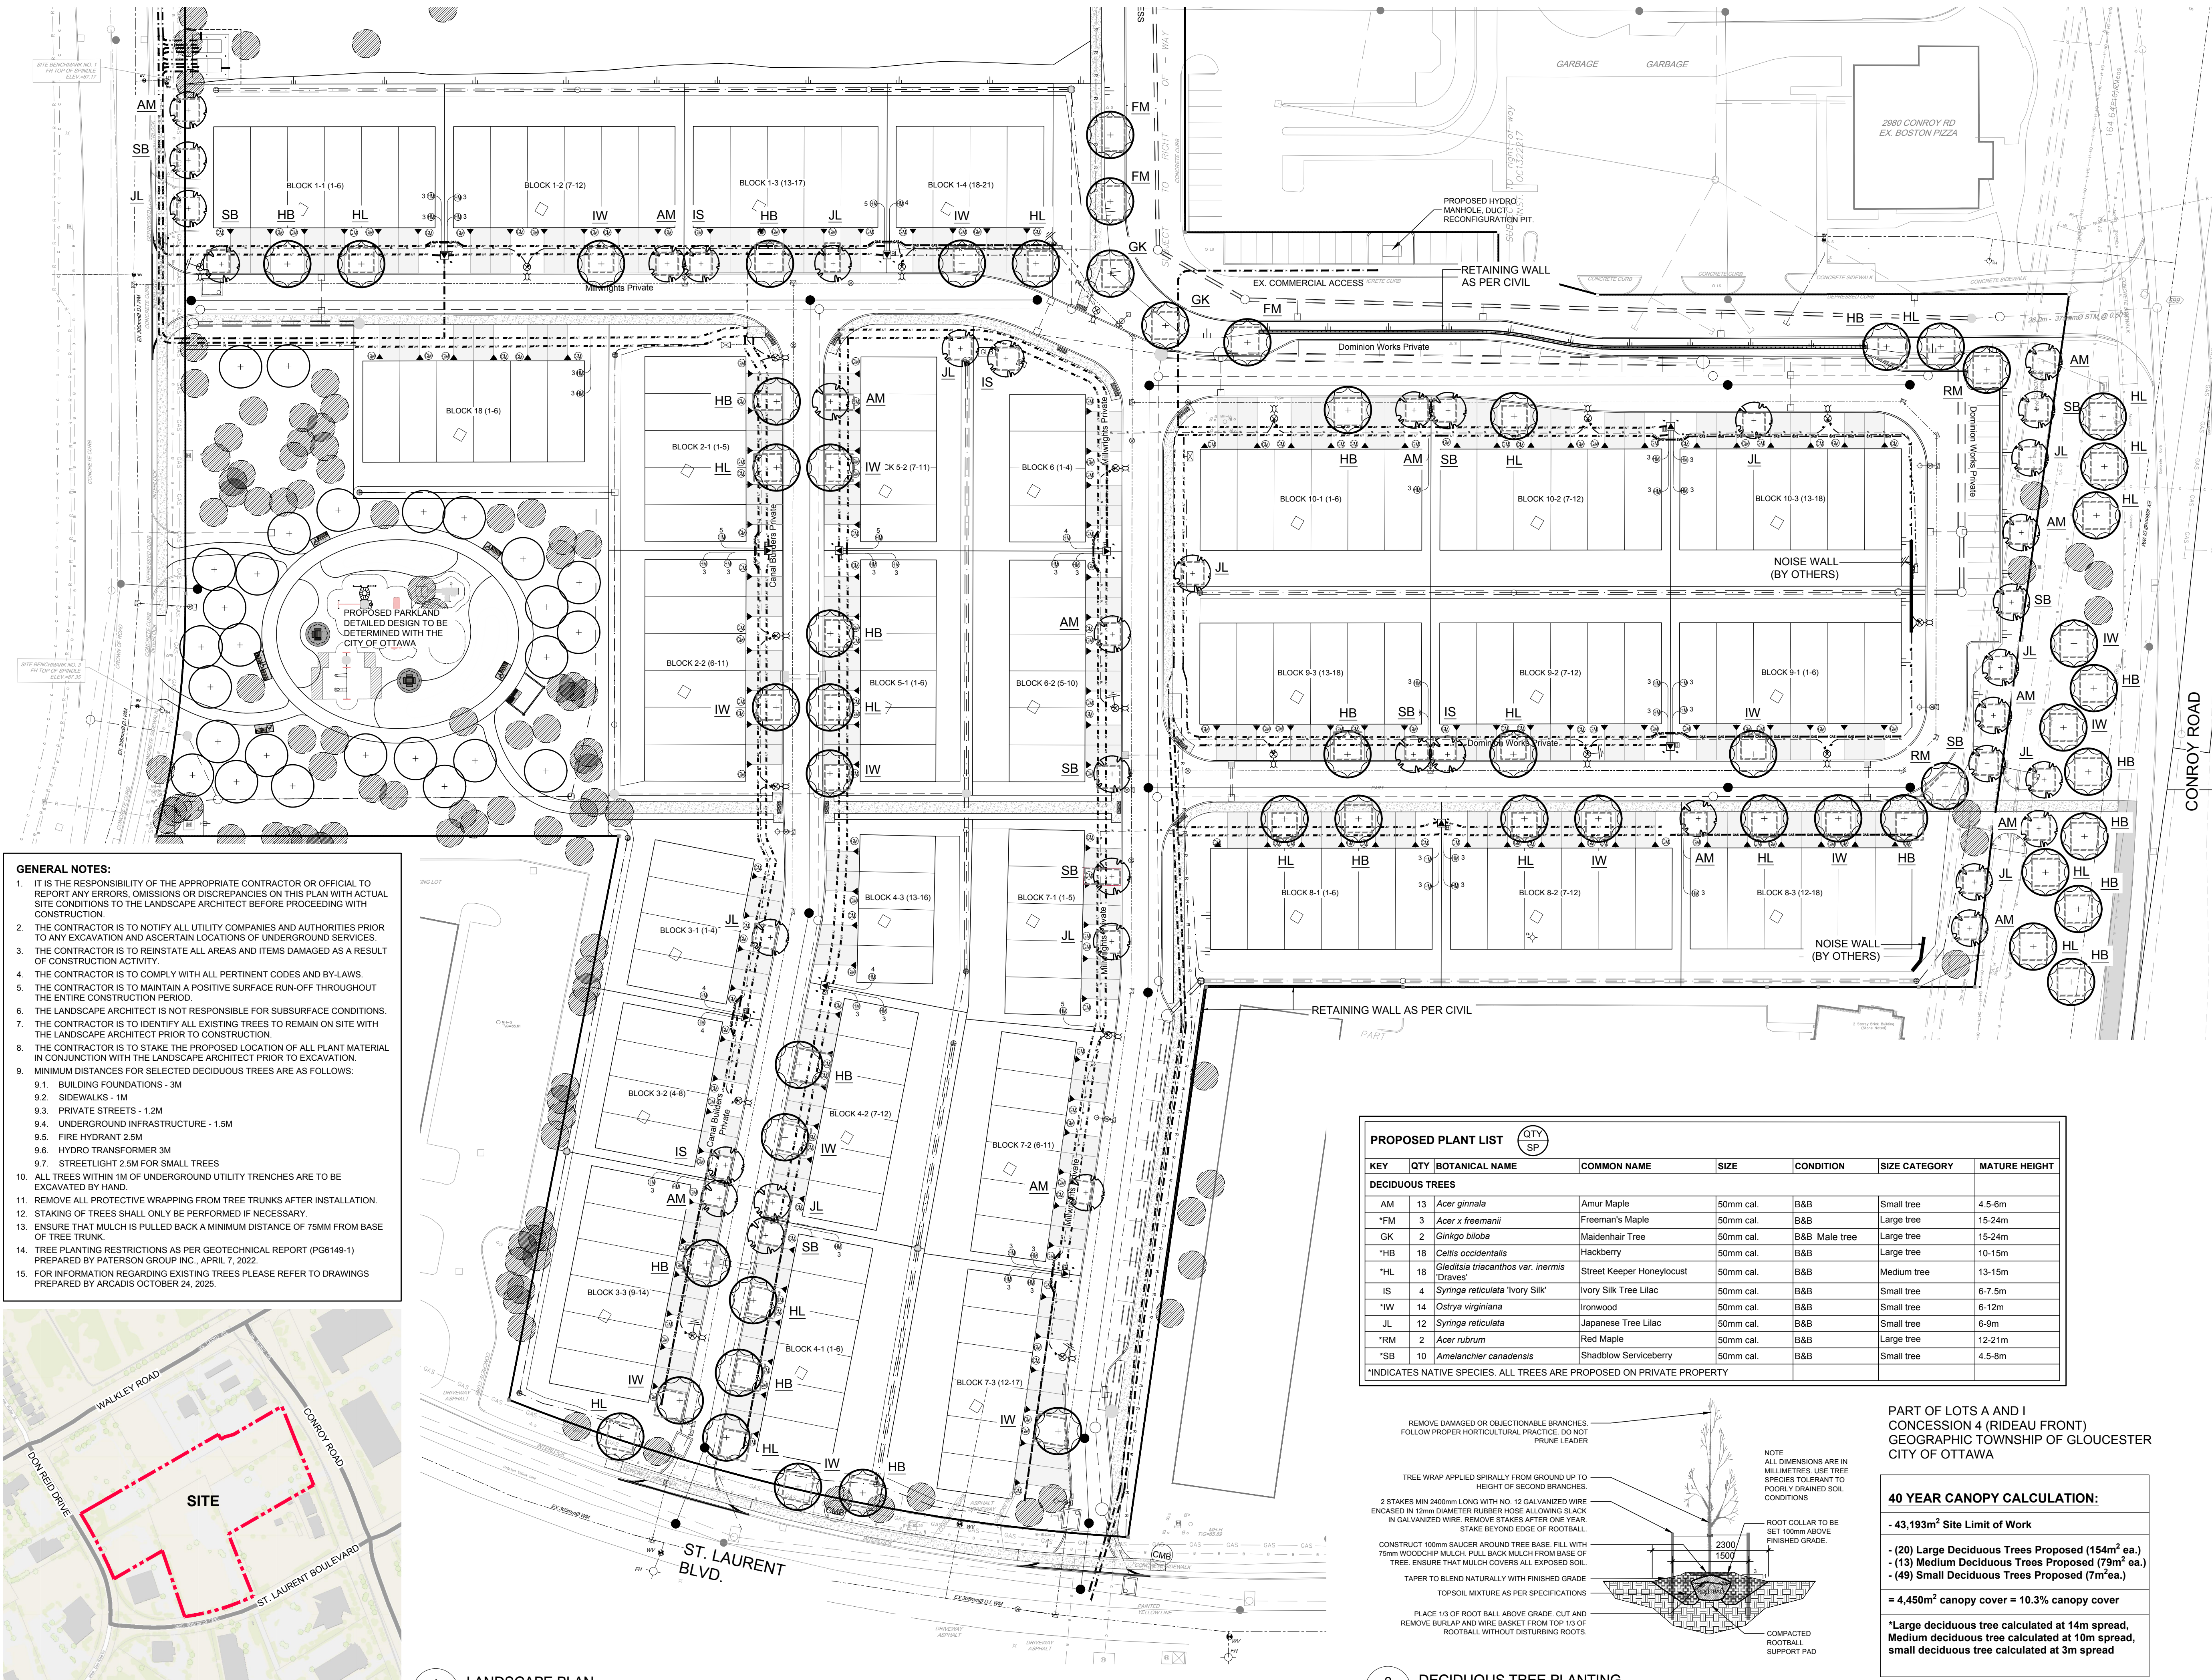

CLARIDGE HOMES

505 Preston Street,
Ottawa On K1S 4N7
Tel: (613) 233-6030

CONSULTANTS

CIVIL ENGINEERS:
NOVATECH
240 Michael Cowpland Drive, Suite 200,
Ottawa, ON, K2M 1P6
Tel: (613) 254-9643

LEGEND

EXISTING TREE TO REMAIN (REFER TO TREE IMPACT ASSESSMENT AND RECOMMENDATIONS PLAN BY ARCADIS)

PROPOSED LARGE / MEDIUM DECIDUOUS TREE
REQUIRED SOIL VOLUME AT A 1.5m DEPTH

PROPOSED SMALL DECIDUOUS TREE
REQUIRED SOIL VOLUME AT A 1.5m DEPTH

JOINT UTILITY TRENCH AS PER CIVIL

LIGHT STANDARD AS PER CIVIL

TRANSFORMER AS PER CIVIL

SIDEWALK (BY OTHERS)

PROPOSED PARK TREE TO LATER DETAIL

8

REVISED AS PER NEW CITY OF OTTAWA TOR

7

REVISED AS PER CITY COMMENTS

6

ISSUED FOR COORDINATION

5

ISSUED FOR COORDINATION

4

ISSUED FOR COORDINATION

3

REVISED AS PER CHANGES

2

REVISED AS PER CITY COMMENTS

1

ISSUED FOR SITE PLAN APPROVAL

No.

Issue

Date

10/26/2022

DR

CK

JAMES B. LENNOX & ASSOCIATES INC.

LANDSCAPE ARCHITECTS

3332 CARLING AVE. OTTAWA, ONTARIO K2H 5A8
Tel: (613) 722-5168 Fax: (866) 343-3942

PROJECT

WALKLEY CONROY

2510 ST. LAURENT BOULEVARD, OTTAWA ON

DRAWING

LANDSCAPE PLAN

STAMP

SCALE
AS SHOWN
START DATE
OCTOBER, 2022
PROJECT NO.
23CLG2303

PROJECT NORTH

DRAWING NO.
L.1
PLOT SIZE ARCH-D