




SIDE ELEVATION

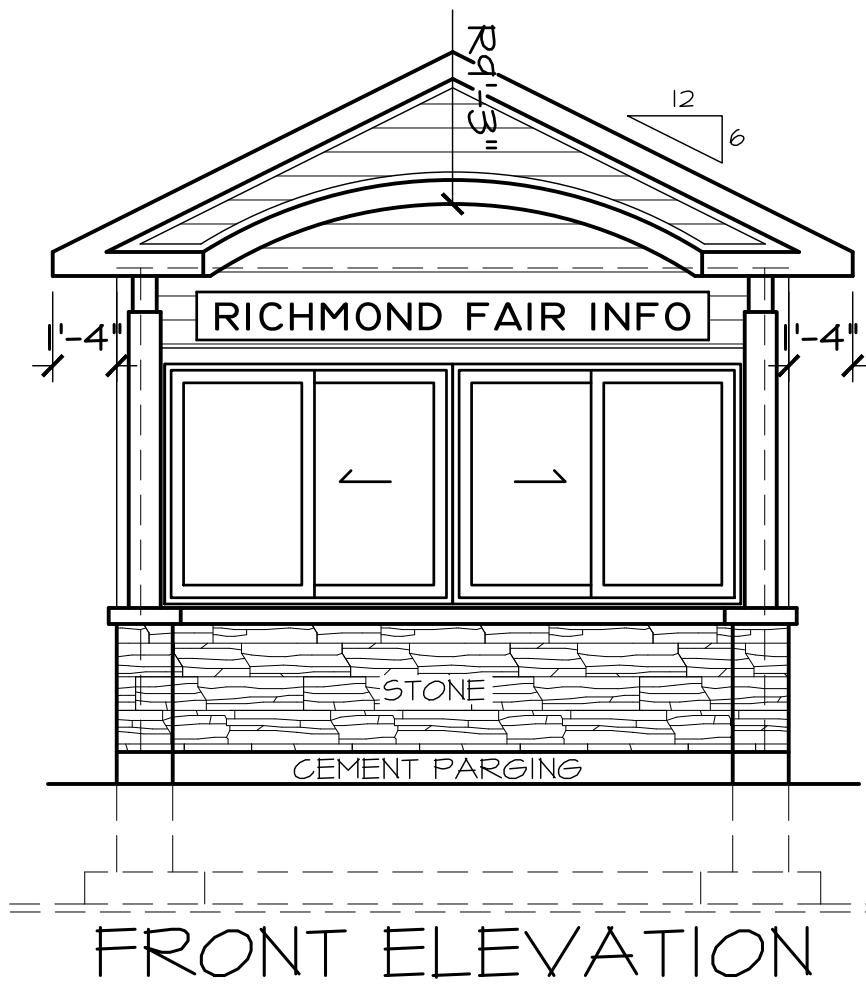

FRONT ELEVATION

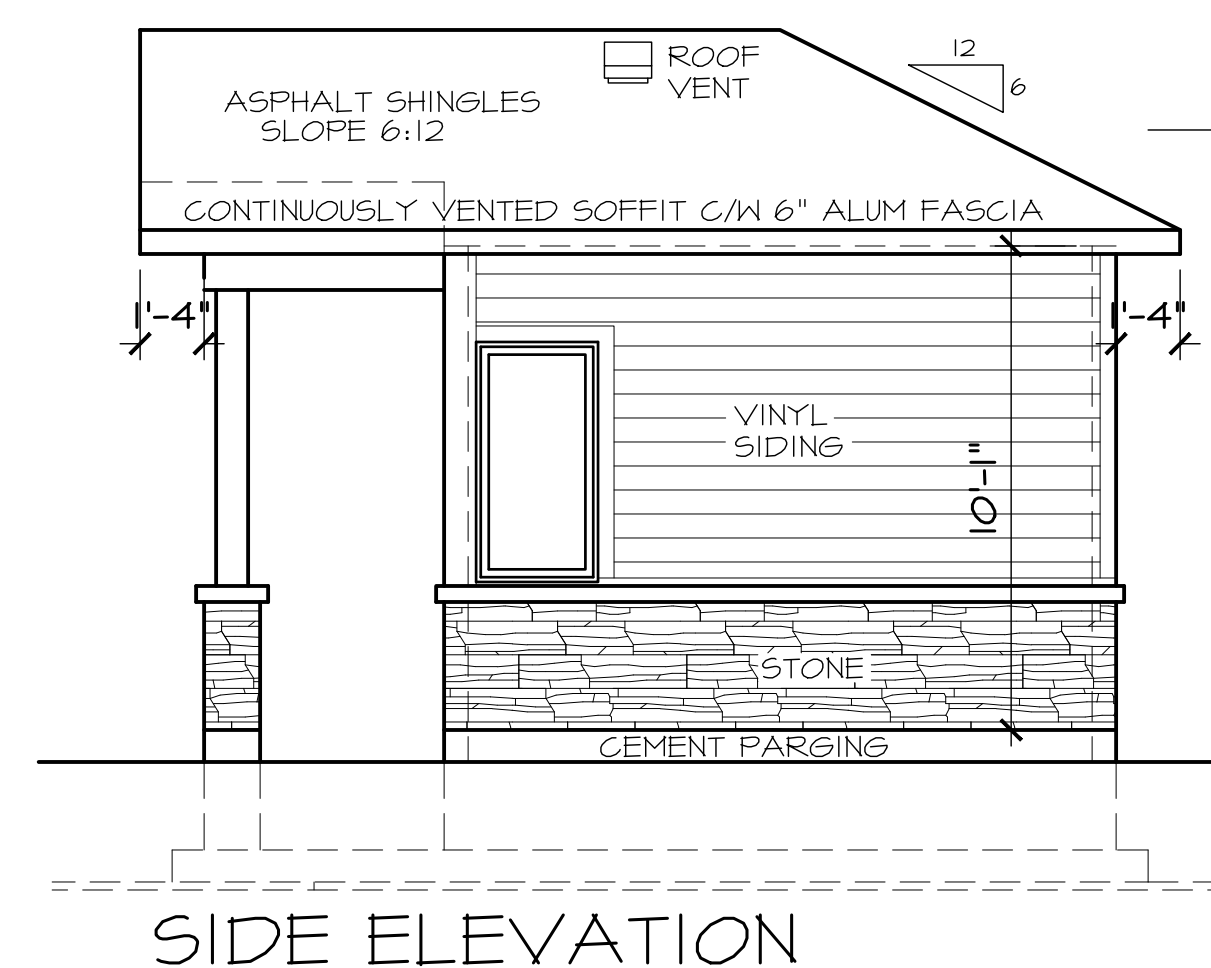

SIDE ELEVATION

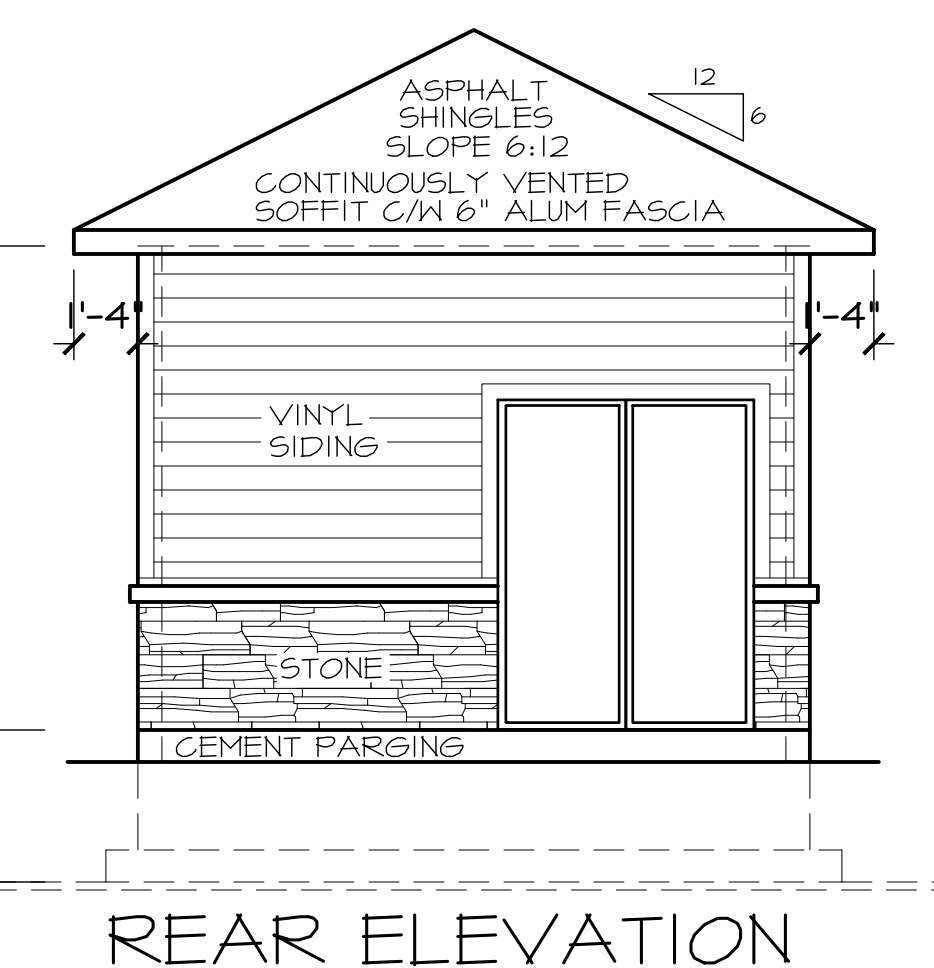


REAR ELEVATION

NOTE:
FOR GRADING INFO
REFER TO KOLLAARD & ASSOC.
DRAWING FILE # 220498


NOTE:
FROST PROTECTION DETAIL
PROVIDE BY KOLLAARD ENG.
TO SUITE SITE CONDITIONS

NOTE:
SHALLOW FOOTINGS SHALL BE FROST-PROTECTED
AS PER GEOTECHNICAL ENGINEER'S
RECOMMENDATION AND SPECIFICATIONS

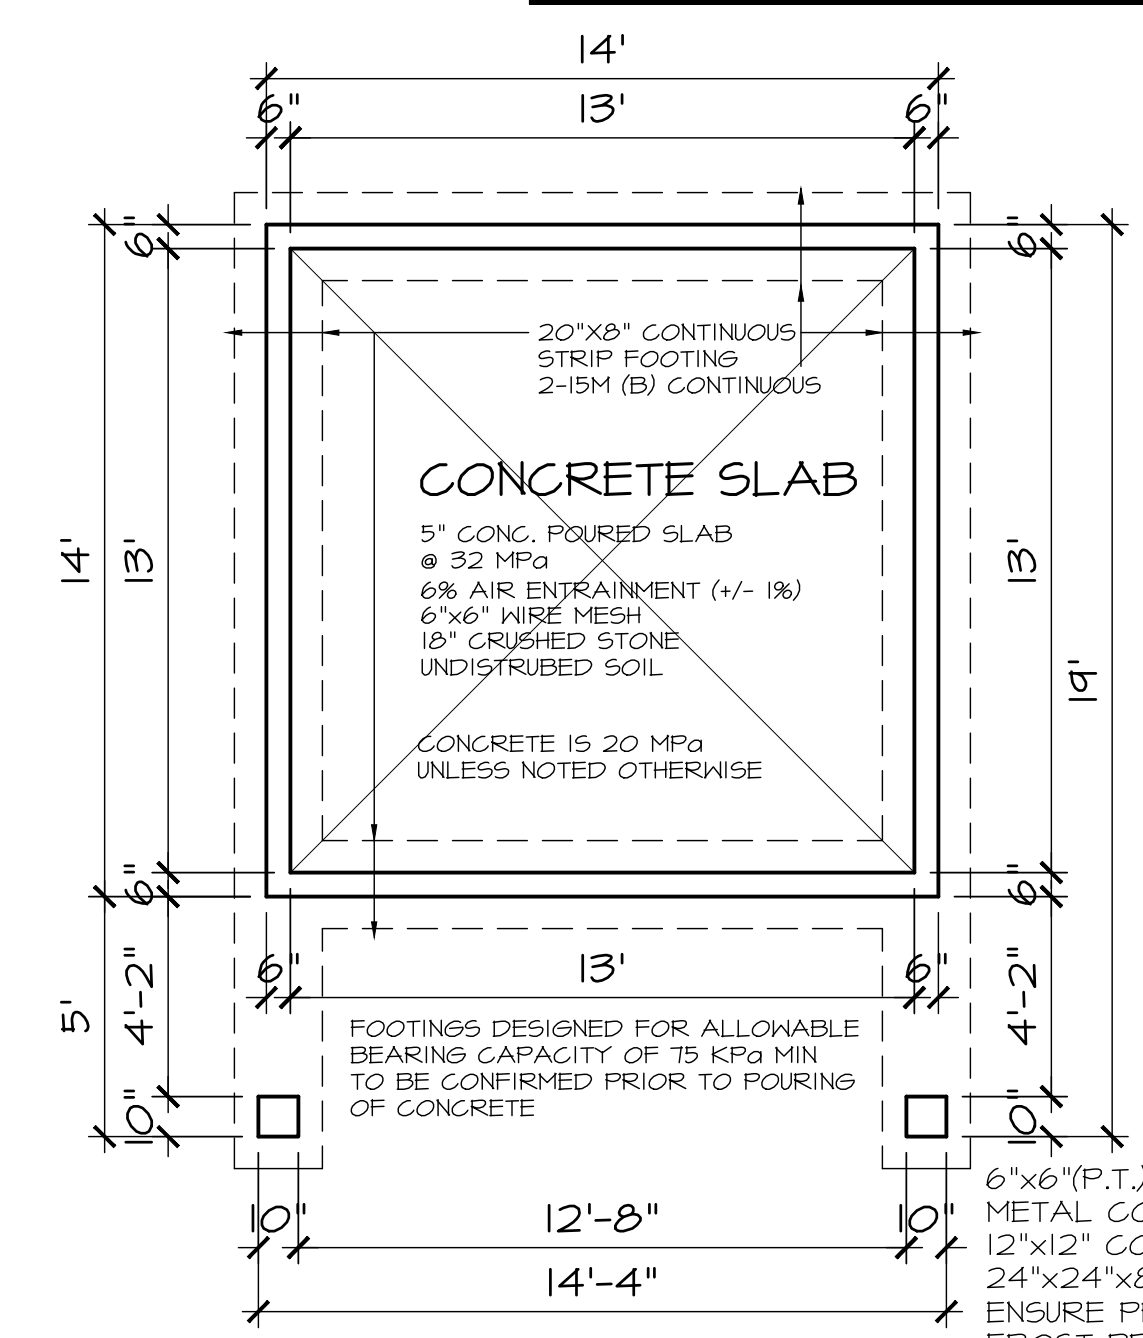

FOUNDATION PLAN

NOTE:
MINIMUM R 10 RIGID
FORMULAR 400 OR EQUAL
INSULATION UNDER FOOTINGS
PROVIDE PROPER FROST
PROTECTION BY OTHERS

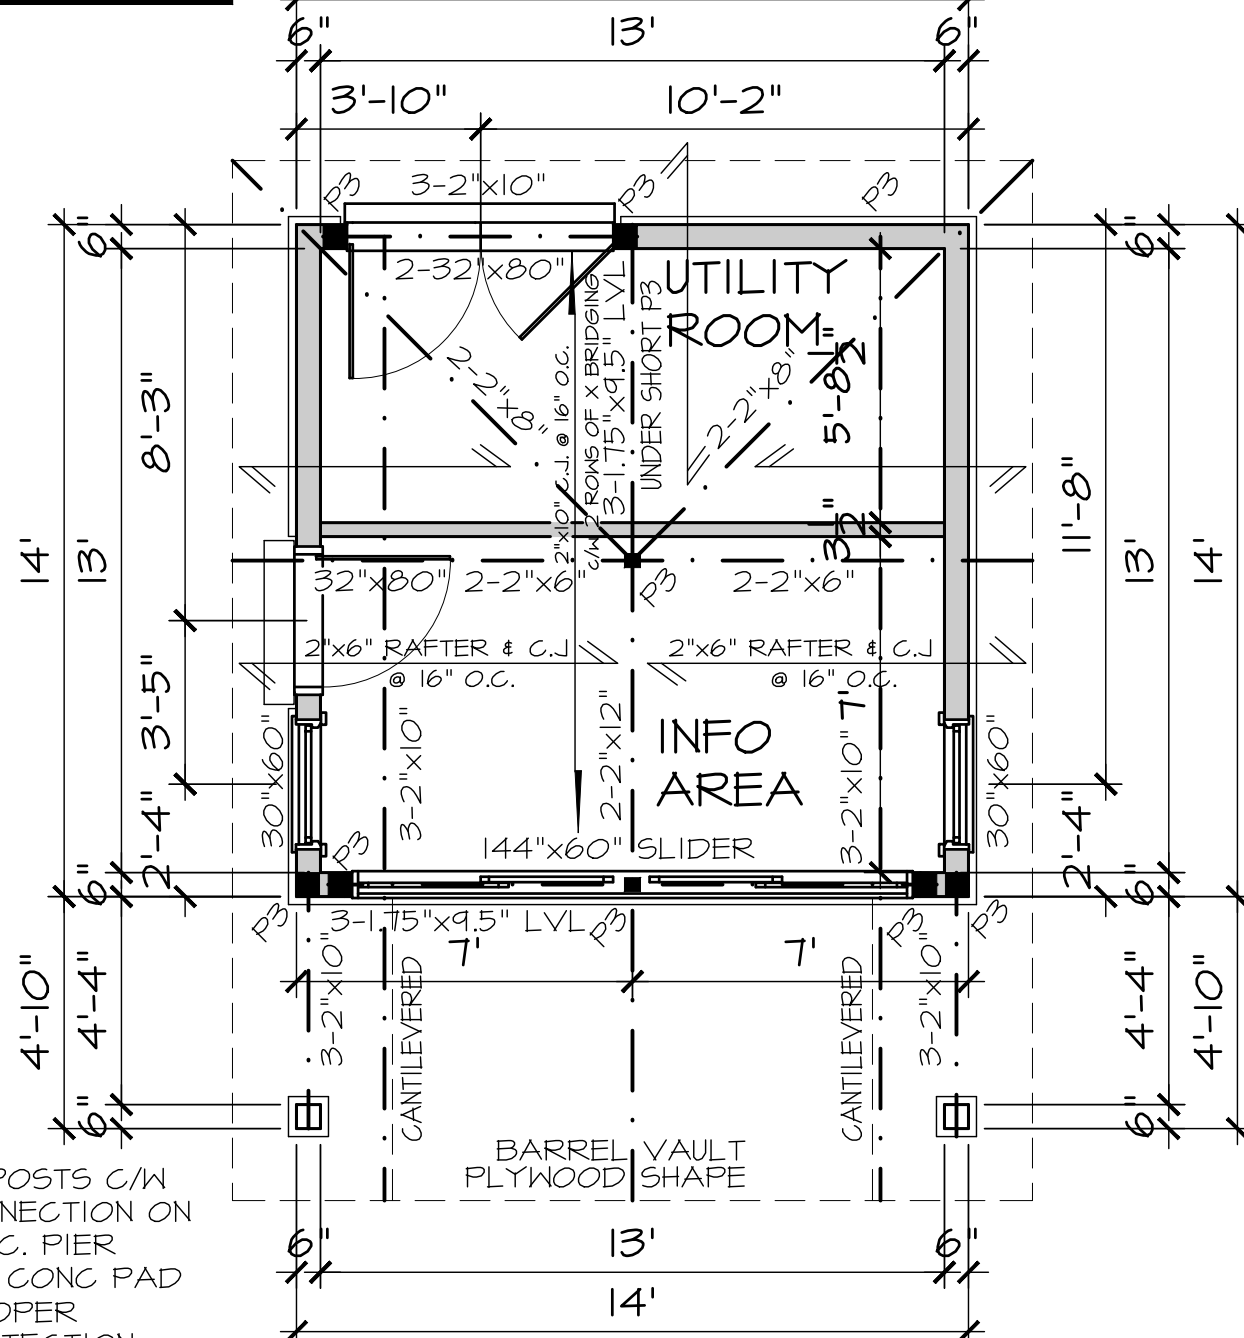

GROUND FLOOR PLAN

NOTE:
2-2"x10" LINTELS
C/W P2 AT EACH END
UNLESS NOTED OTHERWISE

NOTE:
ALL LUMBER TO BE
S.P.F. #1/#2 OR BETTER

NOTE:
CARRY ALL POINT
LOADS DOWN TO
FOOTING/FOUNDATION

File: 2022-030



- For Structural Review Only.
- Frost protection excluded.

I REVIEW & TAKE RESPONSIBILITY FOR THE DESIGN WORK
ON BEHALF OF A FIRM REGISTERED UNDER
DIVISION C PART 3 SUBSECTION 3.2.4. OF THE
O.B.C. 2012. I AM QUALIFIED AND THE FIRM REGISTERED,
IN THE APPROPRIATE CLASSES/CATEGORIES.

23464
INDIVIDUAL BCIN:
28657
FIRM BCIN:
NOV 9, 2022
DATE & SIGNATURE OF DESIGNER

No.	Date	Revision
5	-	-
4	07-14-22	ISSUED FOR BUILDING PERMIT
3	08-18-22	ISSUED FOR STRUCTURAL REVIEW
2	11-28-21	REVISED DESIGN DRAWINGS
1	02-28-21	PRELIMINARY ISSUE

DO NOT SCALE THIS DRAWING - READ DIMENSIONS ONLY



MODEL NAME:
RICHMOND FAIR GROUNDS
14'x14' KIOSK

TITLE:
FLOOR PLANS & ELEVATIONS

DRAWN: O.D.P.	START DATE: FEBRUARY 2021
SCALE: 1/4" = 1'-0"	DRAWING NO. AI
JOB NO.:	