



THE OTTAWA HOSPITAL
NEW CAMPUS
DEVELOPMENT -
HOSPITAL & CUP

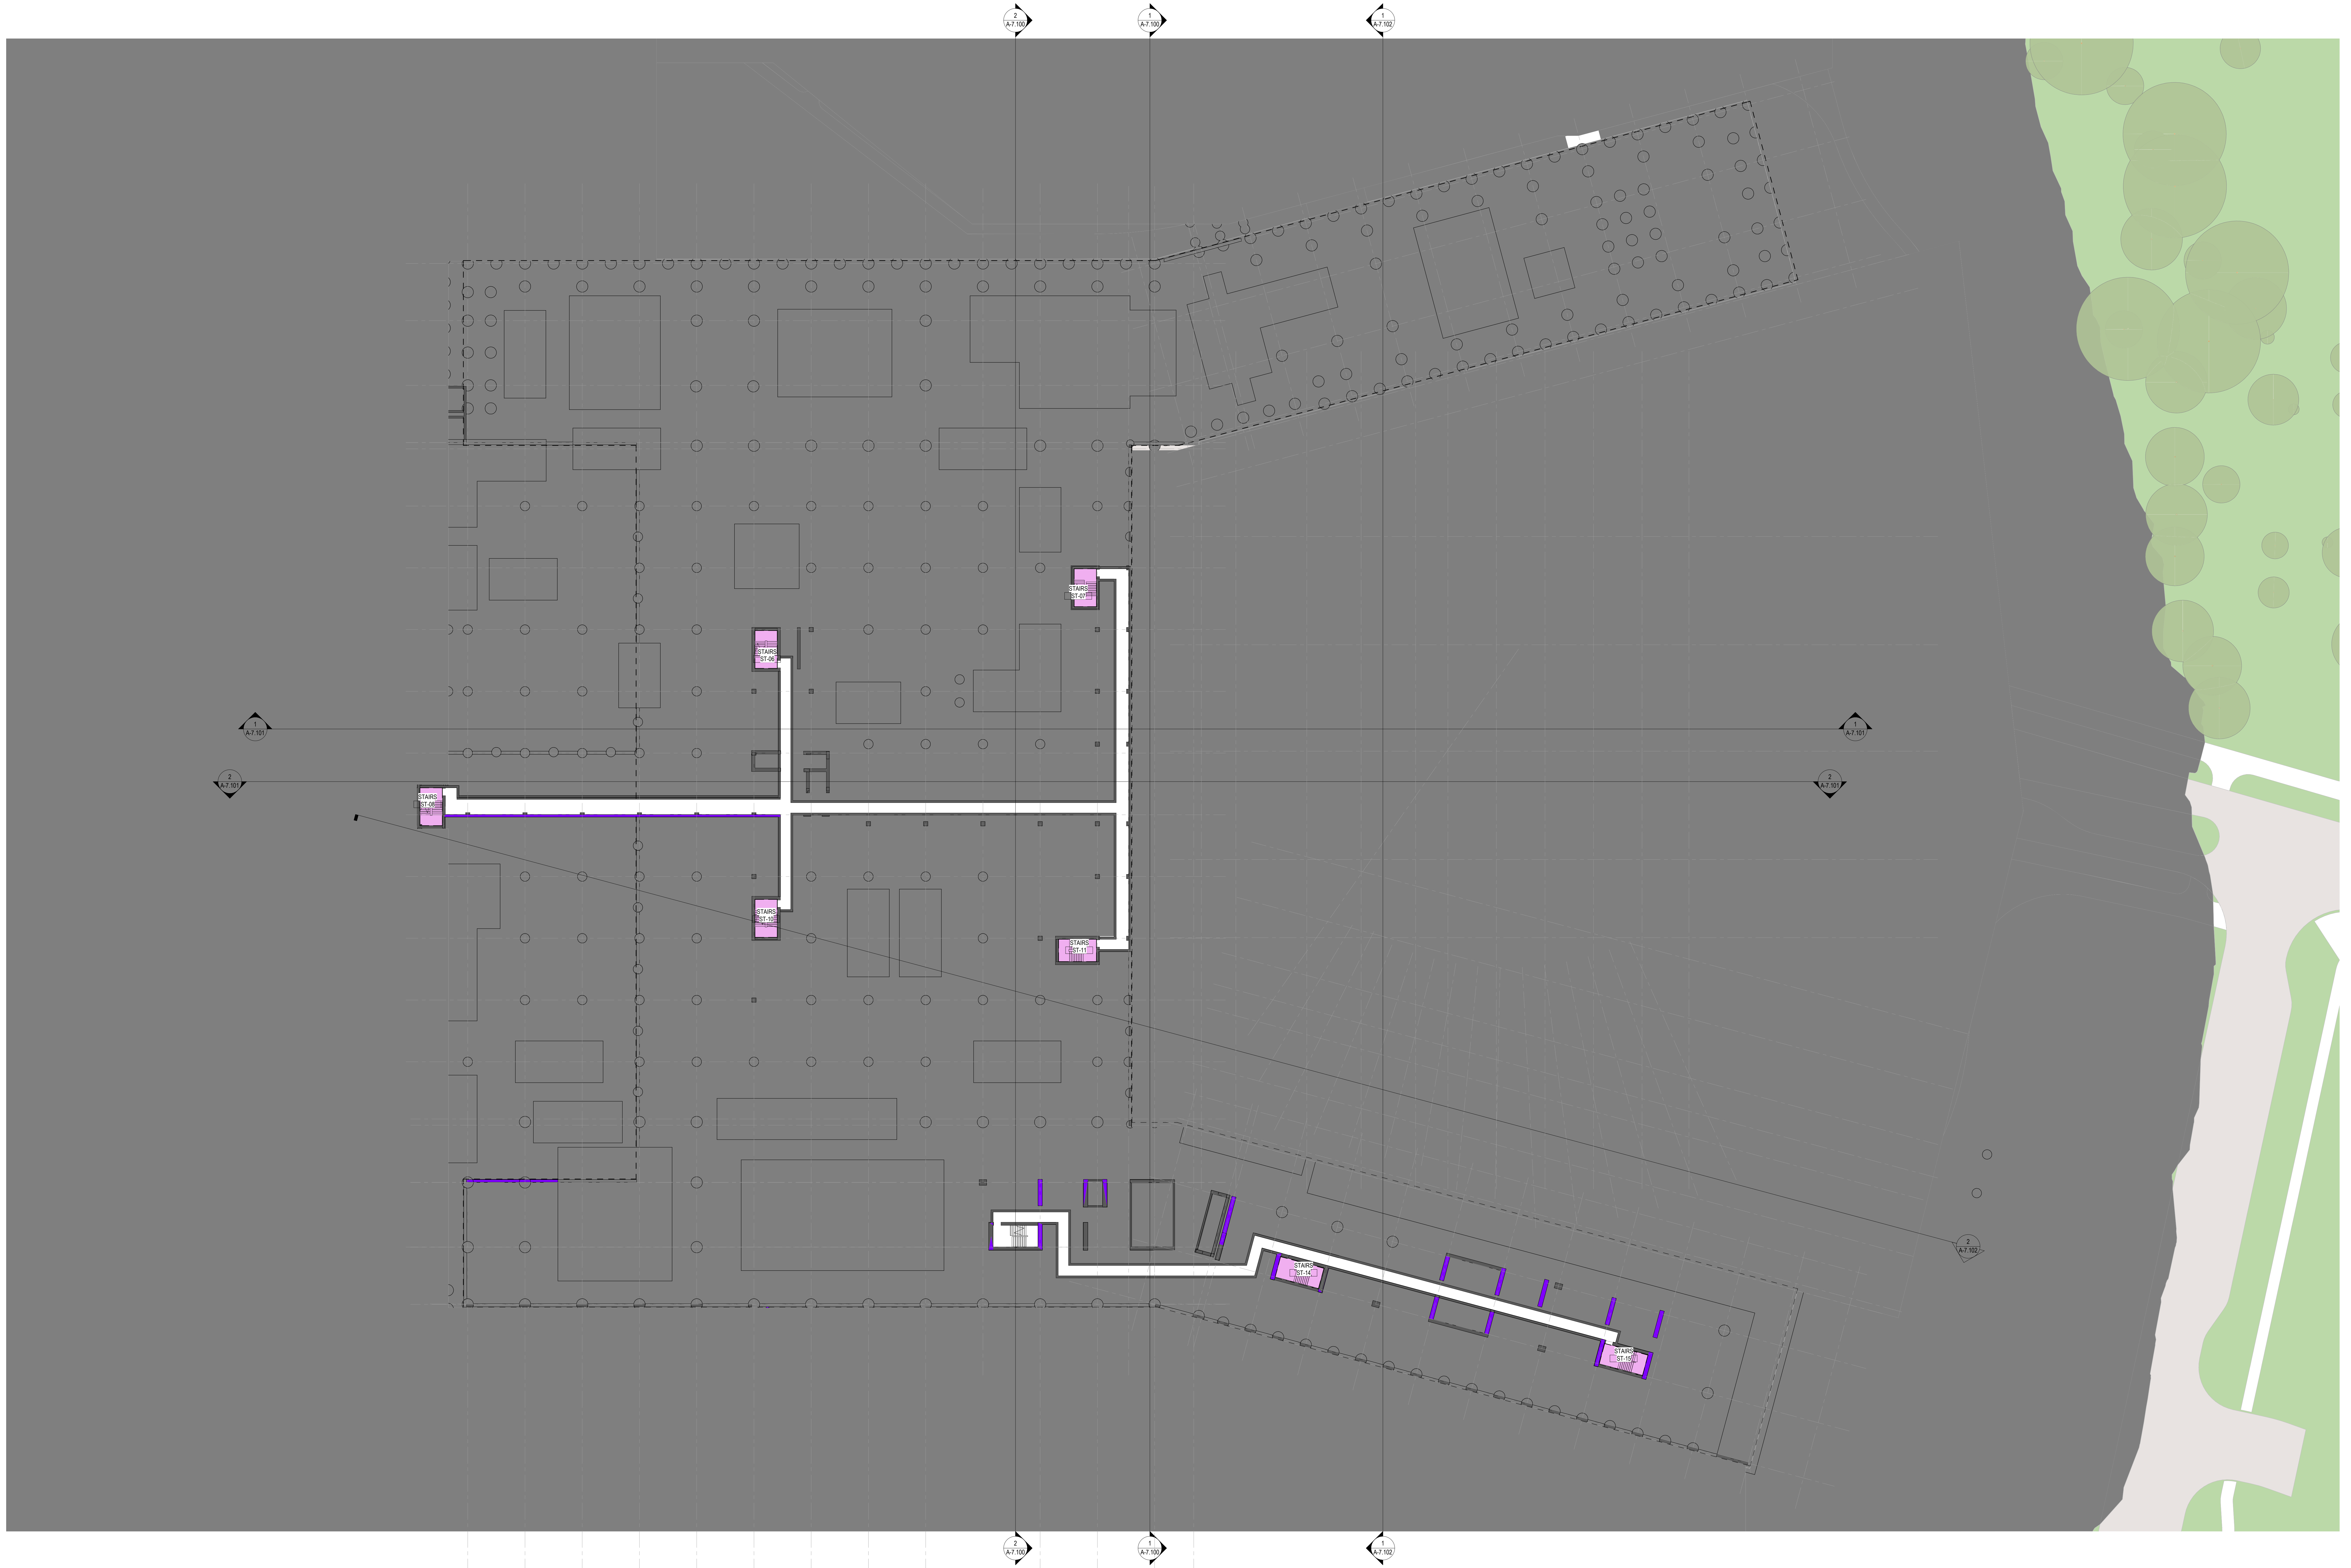

KEY PLAN

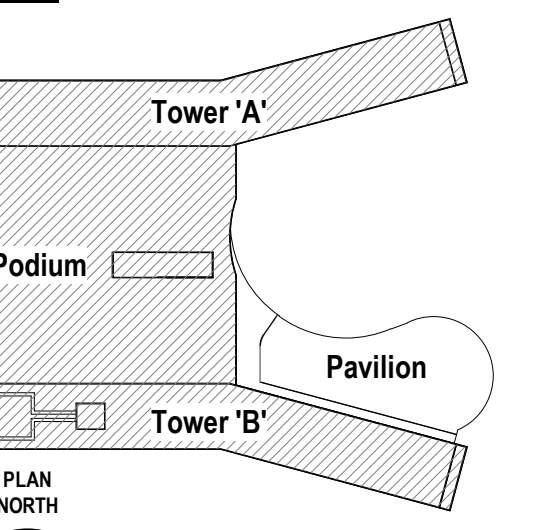

Architect	HDR
Landscape Architect	HDR
Civil Engineer	Parsons
Structural Engineer	ENR
Mechanical Engineer	Smith + Anderson
Electrical Engineer	Smith + Anderson
Plumbing Engineer	Smith + Anderson
Interior Designer	HDR
Equipment Planner	HDR
Wayfinding	Collins

Sheet Reviewer: Author

MARK	DATE	DESCRIPTION
	2022-09-30	ISSUED FOR PRE-CONSULTATION
	2022-11-30	ISSUED FOR IPC & FLUDA - 1ST SUBMISSION

Project Number	1033392
Original Issue	09/30/22

**PRELIMINARY
NOT FOR CONSTRUCTION**



Sheet Name
**DEPARTMENTAL
GROSS OVERALL
PLAN -
SUB-BASEMENT LEVEL**

Sheet Number
A-4.2.100.0

Project Status
STAGE 3

DEPARTMENT No.	DEPARTMENT NAME	AREA (GSF)
11	Laboratory Medicine	2,367 SF
32	Biomedical Engineering	14,475 SF
34	Capital Projects, Facilities & Engineering and Planning	22,871 SF
37	Environment Services & Care Environment	28,969 SF
38	Materials Management	27,219 SF
39	Medical Device Reprocessing (MDRD)	26,899 SF
40	Nutrition and Food Services	23,833 SF
42	Radiation and Laser Safety	2,085 SF

THE OTTAWA HOSPITAL
NEW CAMPUS
DEVELOPMENT -
HOSPITAL & CUP

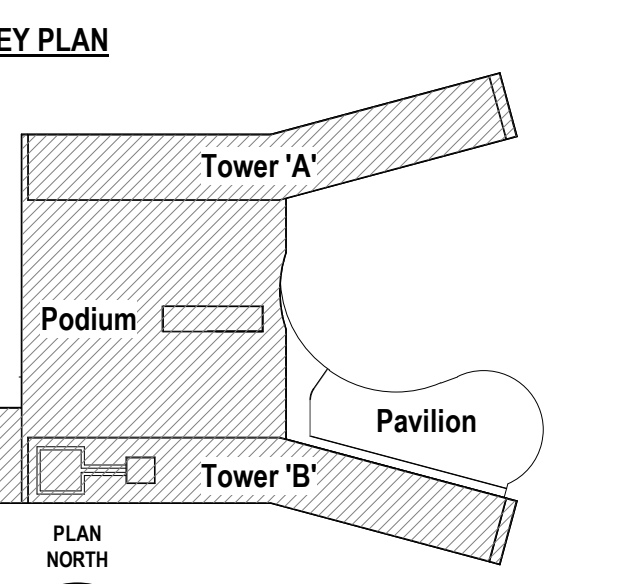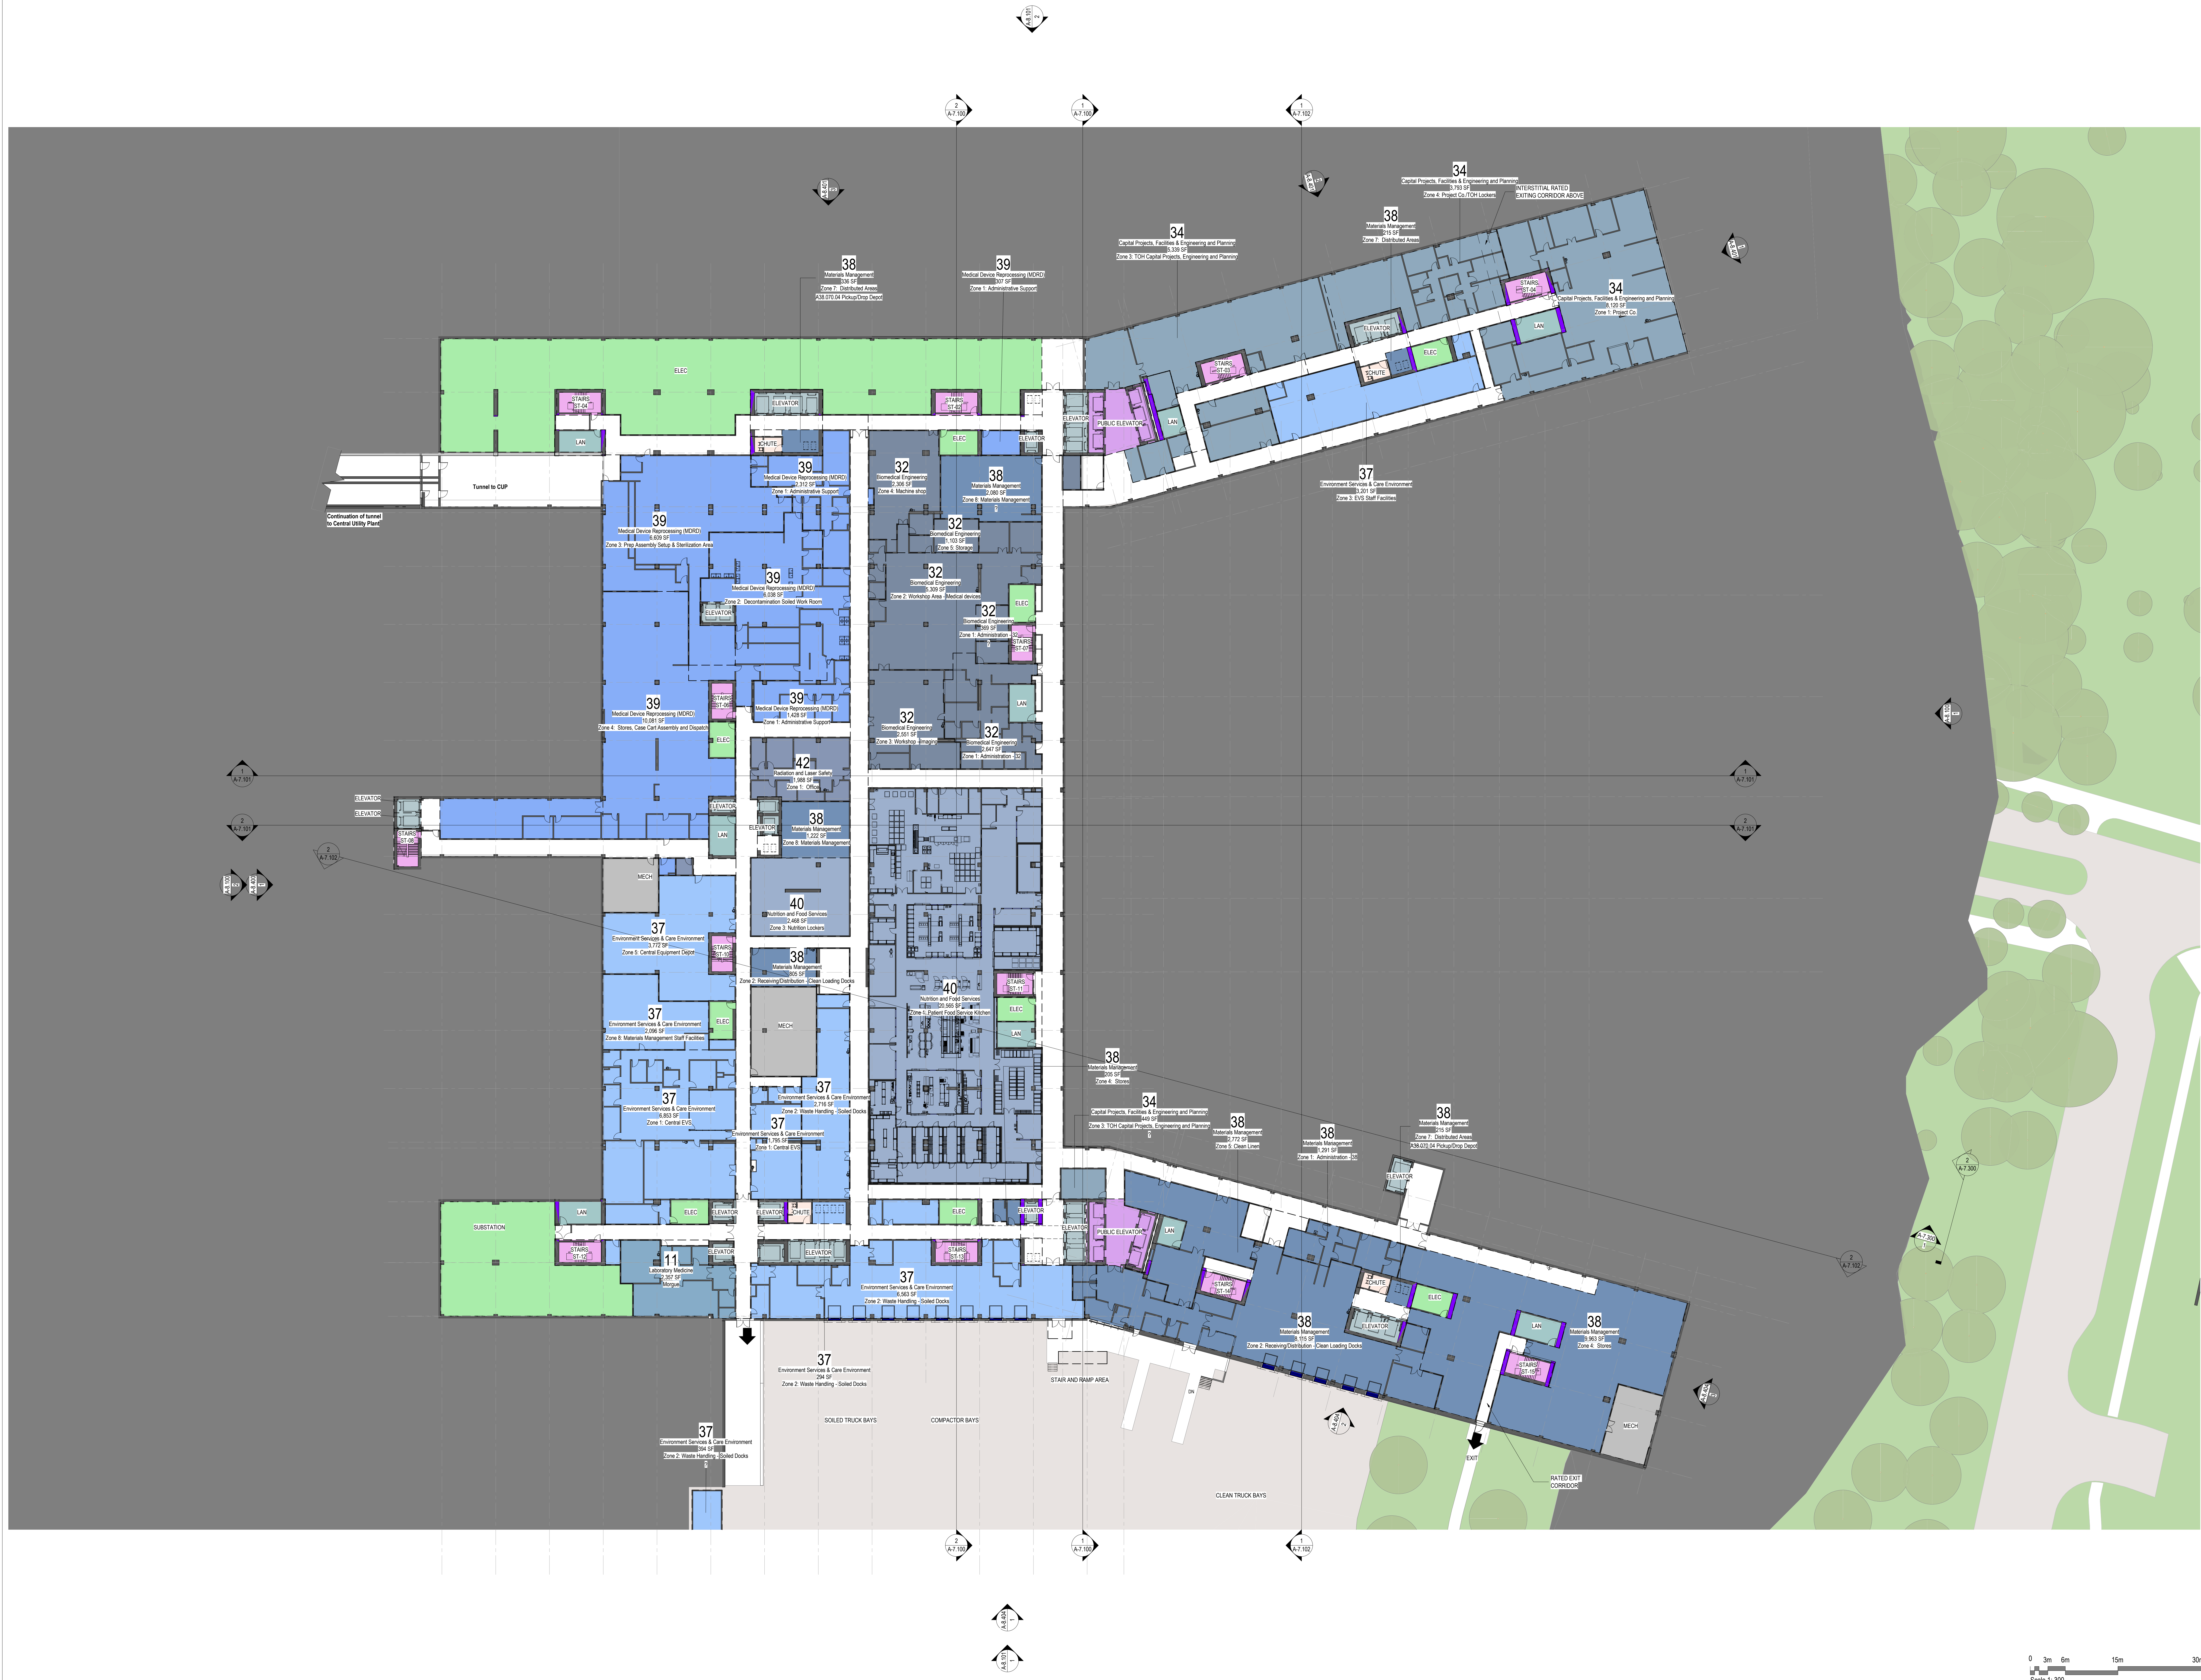

Architect	HDR
Landscape Architect	HDR
Civil Engineer	Parsons
Structural Engineer	ESF
Mechanical Engineer	Smith + Anderson
Electrical Engineer	Smith + Anderson
Plumbing Engineer	Smith + Anderson
Interior Designer	HDR
Equipment Planner	HDR
Wayfinding	Collins

Sheet Reviewer	Author	
MARK	DATE	DESCRIPTION
	2022-09-30	ISSUED FOR PRE-CONSULTATION
	2022-11-30	ISSUED FOR IPC & FLUID - 1ST SUBMISSION


Project Number	10210362
Original Issue	2021-03-04

PRELIMINARY
NOT FOR CONSTRUCTION

Sheet Name
DEPARTMENTAL
GROSS OVERALL
PLAN - BASEMENT
LEVEL

Sheet Number
A-4.2.100.1

Project Status
STAGE 3

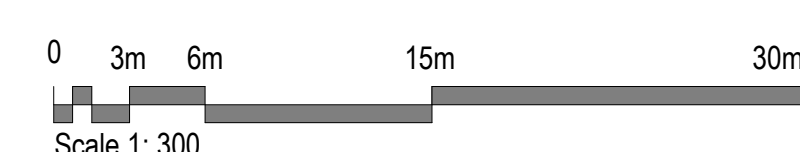


DEPARTMENT AREAS - LEVEL E

DEPARTMENT No.	DEPARTMENT NAME	AREA (OSPI)
01	Acute Inpatient Units	339 SF
05B	Multisystem Clinics	21,713 SF
07	Nephrology	53,990 SF
10A	Emergency Department	79,010 SF
10B	Physicians Emergency Services (PES)	7,481 SF
11	Laboratory Medicine	3,459 SF
15	Respiratory Therapy and Cardiac Diagnostics	4,876 SF
17	Central Medical Student and Resident Facilities	2,789 SF
19	Corporate Education	19,145 SF
23	Information Services	15,149 SF
26	Medical Staff Facilities	10,969 SF
27	Department of Professional Practice	2,121 SF
31	Volunteer Resources	2,985 SF
38	Materials Management	2,443 SF
41	Public Areas & Staff Amenities	4,883 SF
44	Protective Services	3,755 SF

THE OTTAWA HOSPITAL
NEW CAMPUS
DEVELOPMENT -
HOSPITAL & CUP



KEY PLAN

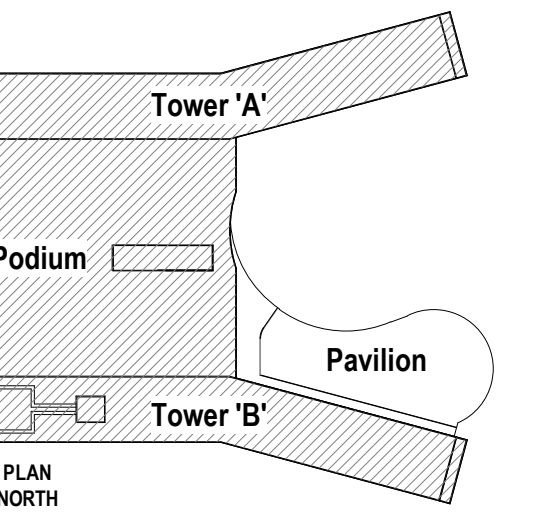

Architect	HDR
Landscape Architect	HDR
Civil Engineer	Parsons
Structural Engineer	ENP
Mechanical Engineer	Smith + Anderson
Electrical Engineer	Smith + Anderson
Planning Engineer	Smith + Anderson
Interior Designer	HDR
Equipment Planner	HDR
Wayfinding	Collins

Sheet Reviewed: Author

MARK	DATE	DESCRIPTION
	2022-09-30	ISSUED FOR PRE-CONSULTATION
	2022-11-30	ISSUED FOR IPC & FLUID - 1ST SUBMISSION



Project Number: 10210862
Original Issue: 2022-09-30

PRELIMINARY
NOT FOR CONSTRUCTION

Sheet Name:
DEPARTMENTAL
GROSS OVERALL
PLAN - EMERGENCY
LEVEL



Sheet Number:
A-4.2.100.2

Project Status:
STAGE 3

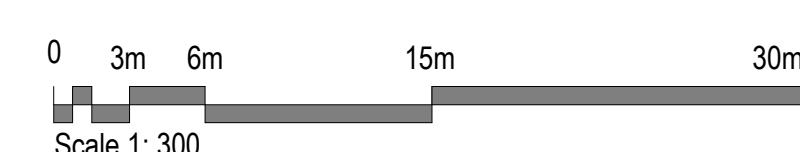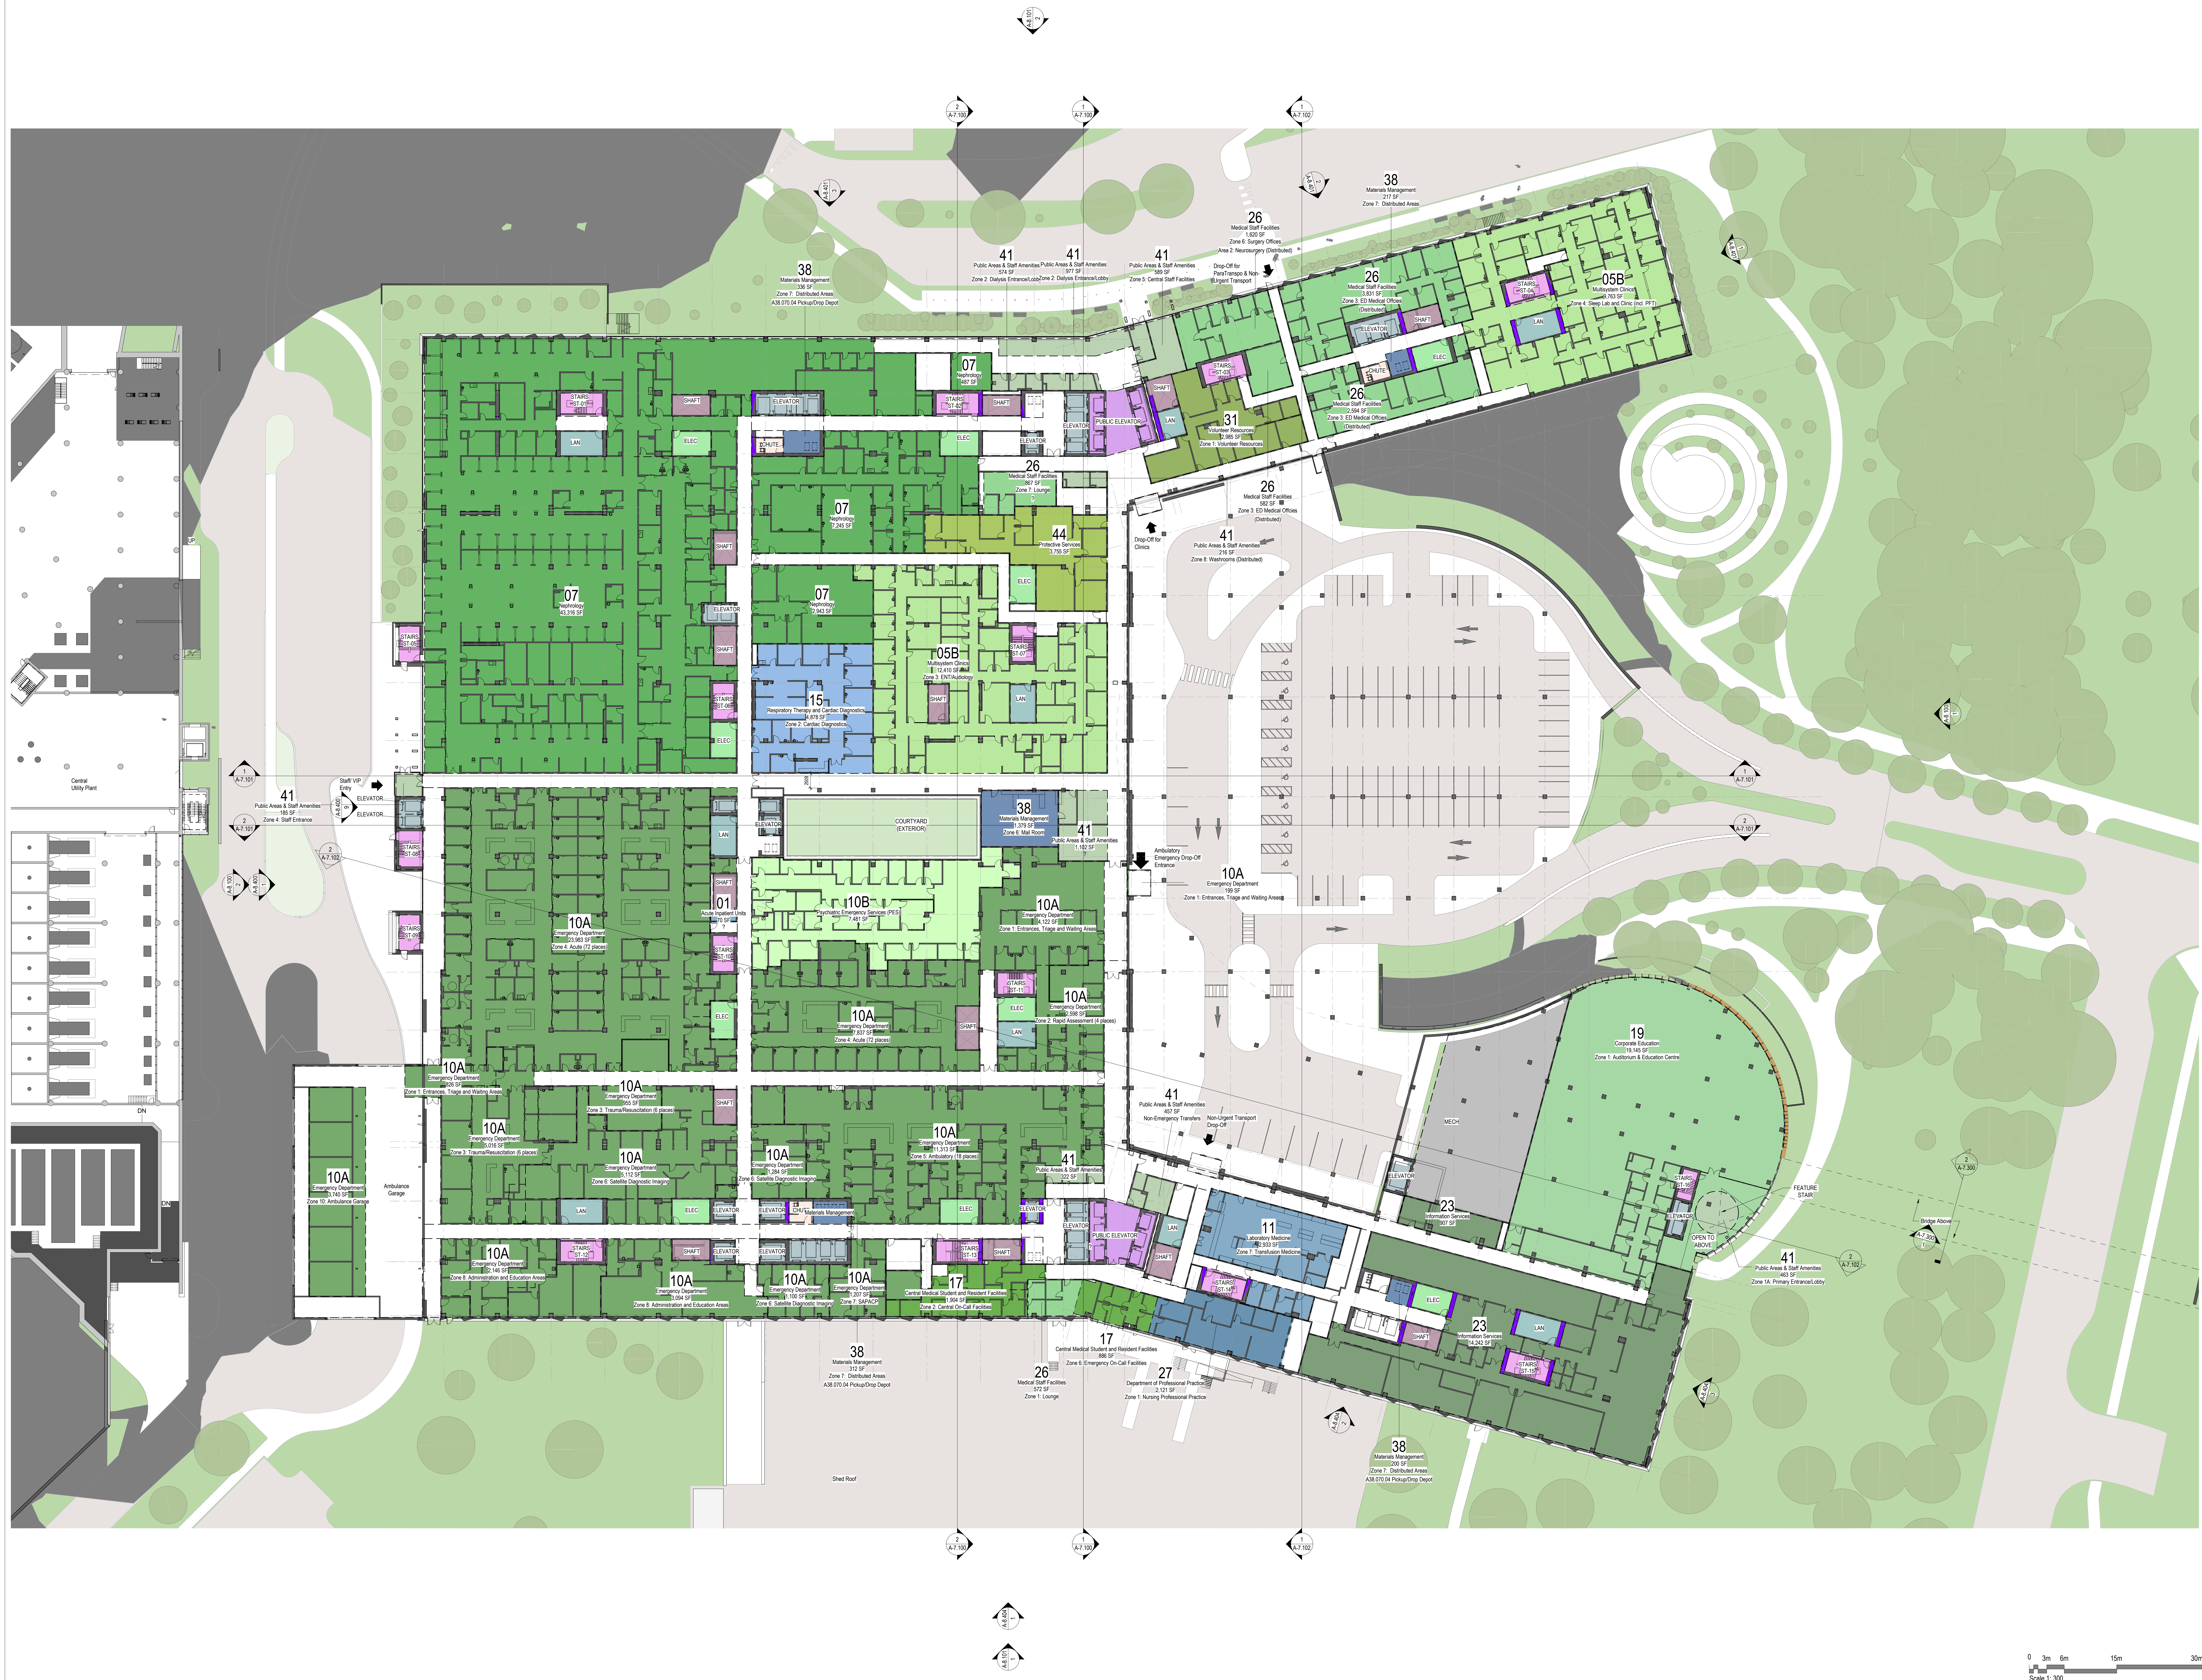

DEPARTMENT AREAS - LEVEL 1		
DEPARTMENT No.	DEPARTMENT NAME	AREA (CSF)
04	Medical Day Care	11,203 SF
05A	Surgical Specialty Clinics	15,310 SF
05B	Multisystem Clinics	23,116 SF
05C	Neuroscience (MDS) Clinics	29,355 SF
05D	Neuroscience (Int.) Neuroimaging	46,059 SF
11	Specimen Collection Center	3,516 SF
12	Medical Imaging	65,939 SF
26	Medical Staff Facilities	4,433 SF
28	Parent Registration, Health Records, Cashier	4,714 SF
30	Spiritual Care	2,296 SF
38	Materials Management	1,011 SF
40	Nutrition and Food Services	17,268 SF
41	Public Areas & Staff Amenities	24,169 SF

THE OTTAWA HOSPITAL
NEW CAMPUS
DEVELOPMENT -
HOSPITAL & CUP

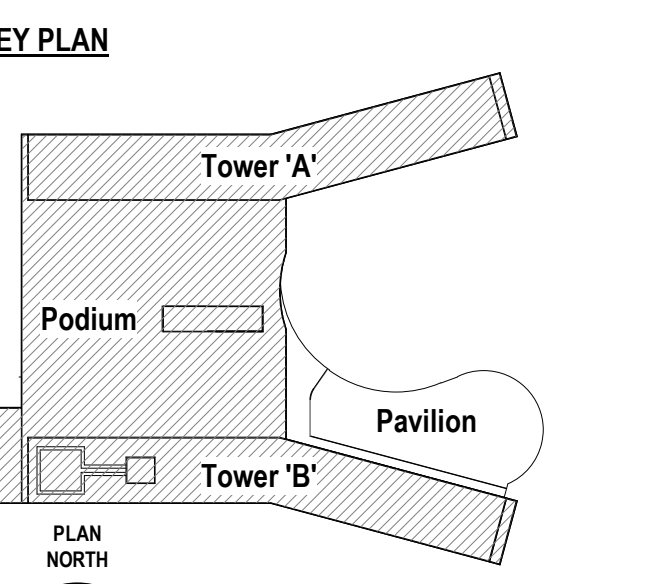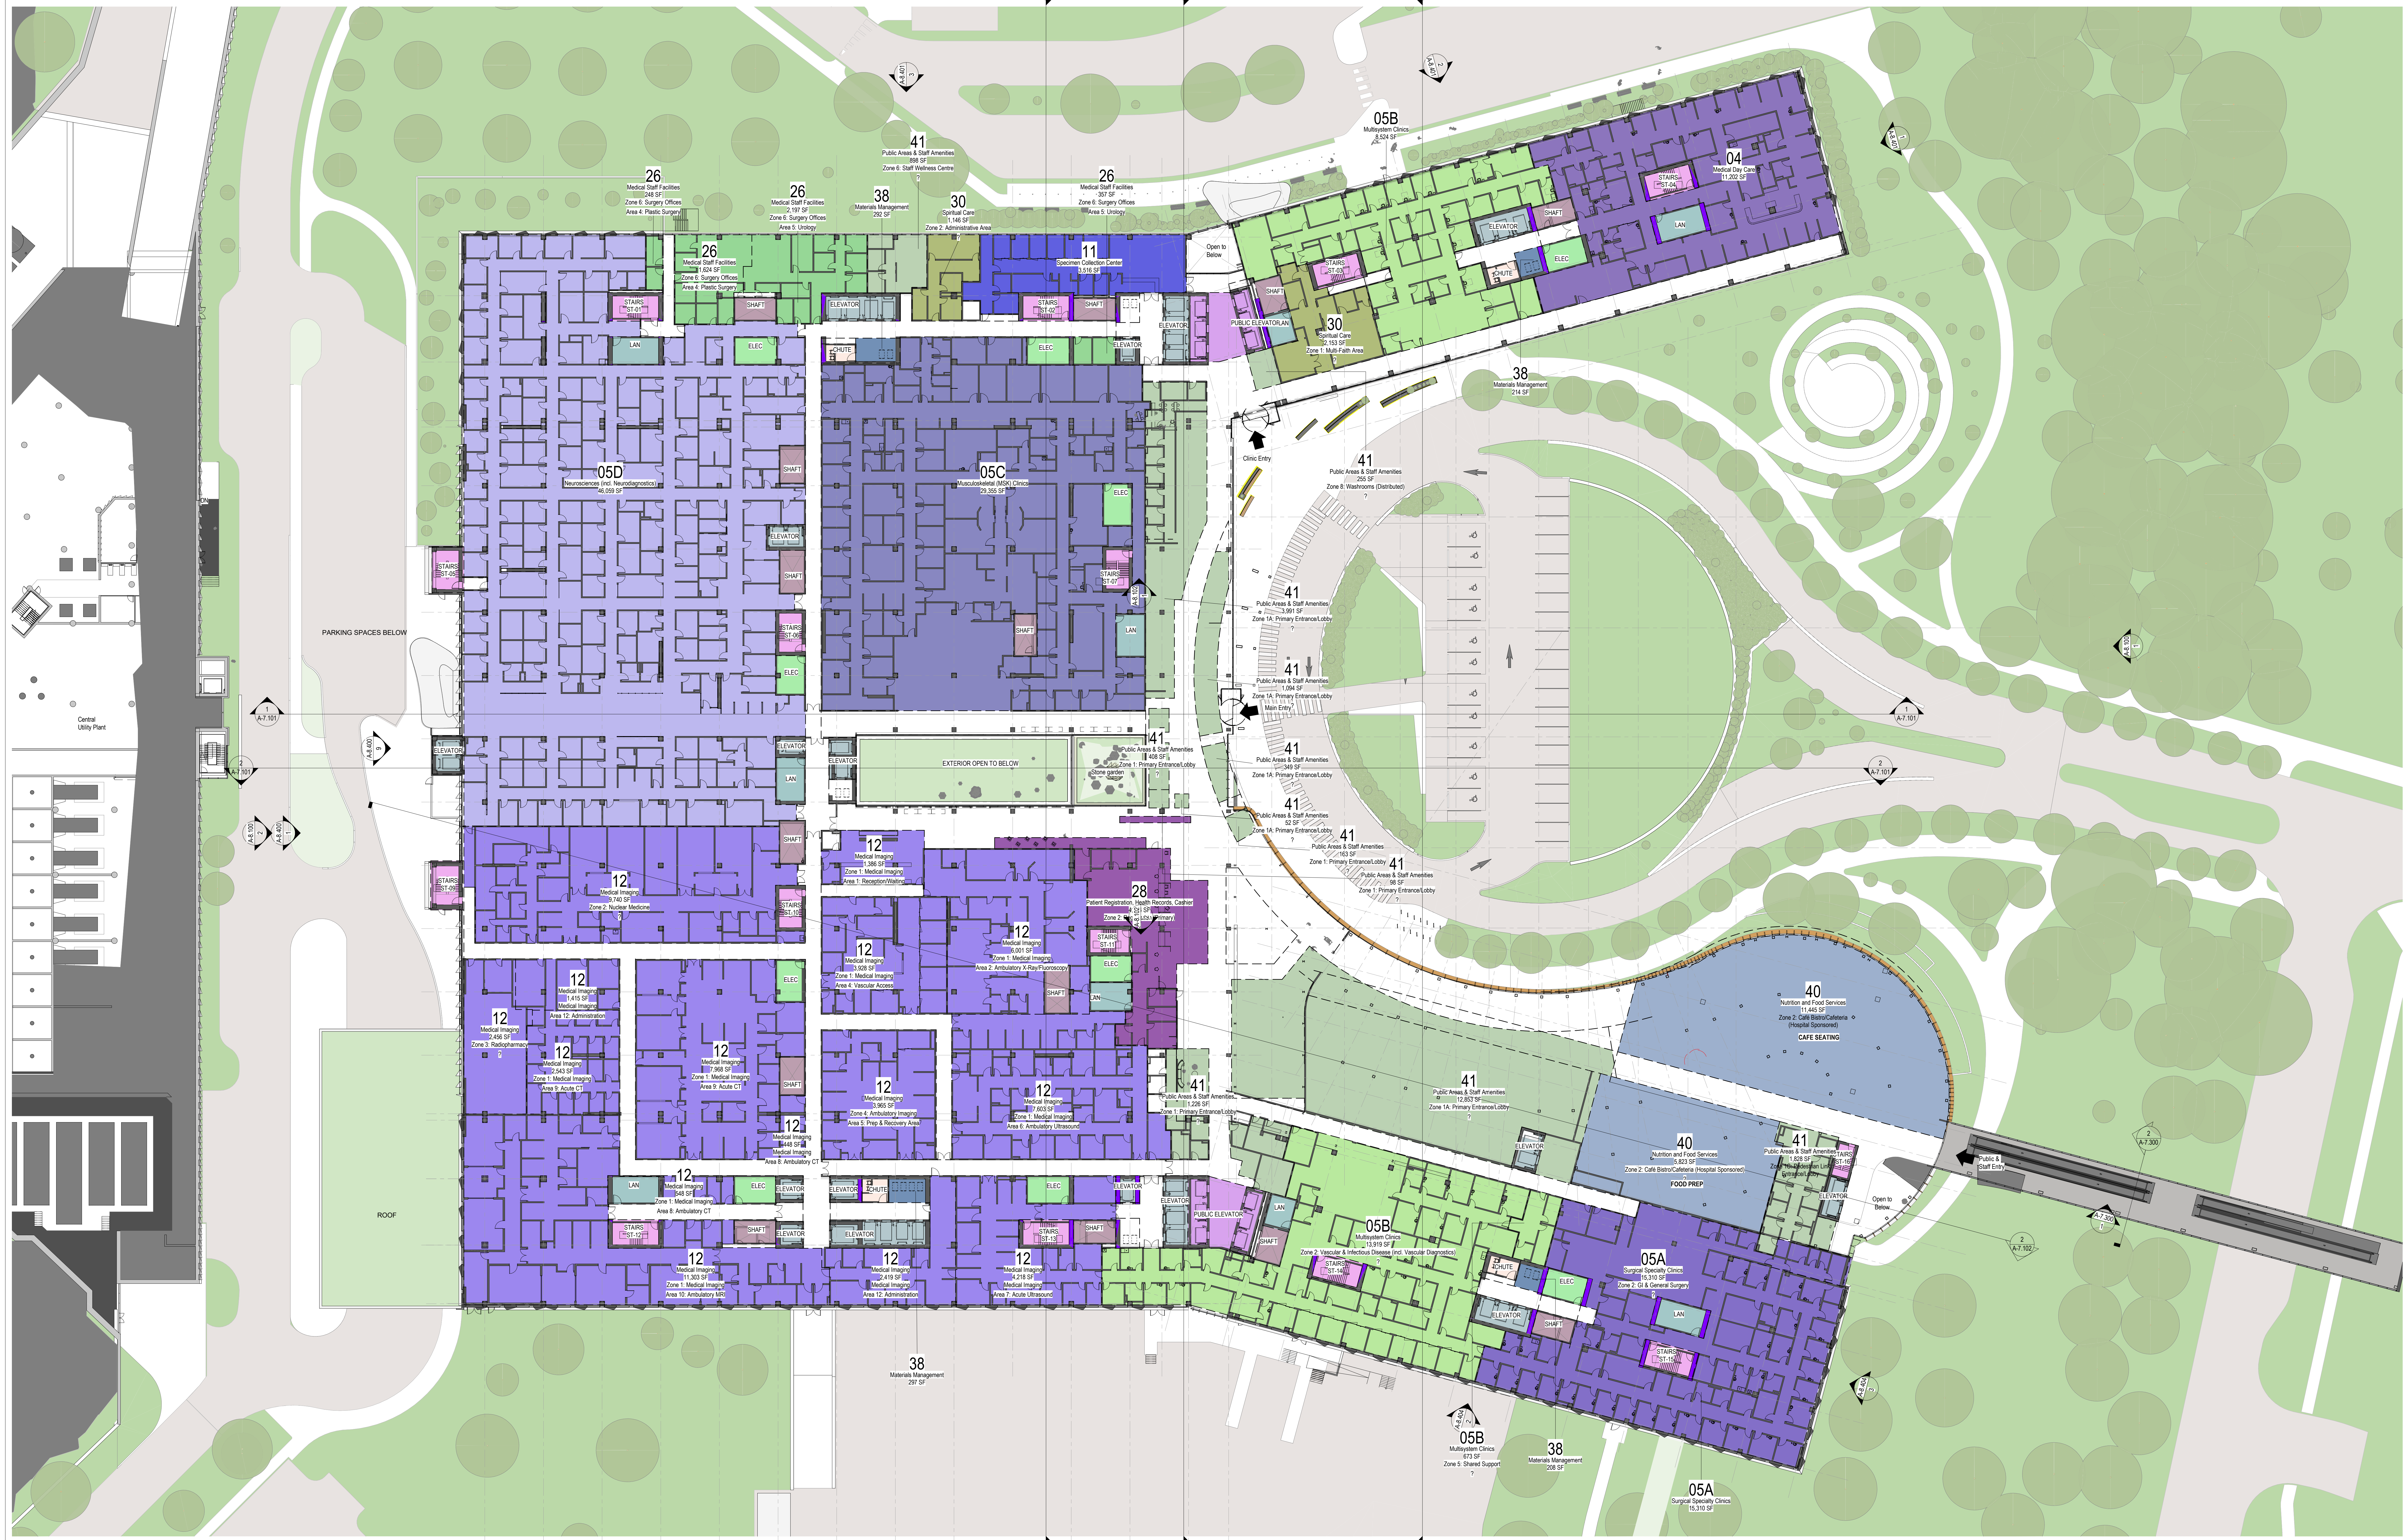

Architect	HDR
Landscape Architect	HDR
Civil Engineer	Parsons
Structural Engineer	ENR
Mechanical Engineer	Smith + Anderson
Electrical Engineer	Smith + Anderson
Plumbing Engineer	Smith + Anderson
Interior Designer	HDR
Equipment Planner	HDR
Wayfinding	Collins

Sheet Reviewer	Author	
MARK	DATE	DESCRIPTION
	2022-09-30	ISSUED FOR PRE-CONSULTATION
	2022-11-30	ISSUED FOR IPC & FLUID - 1ST SUBMISSION


Project Number	10210862
Original Issue	2021-03-04

PRELIMINARY
NOT FOR CONSTRUCTION

Sheet Name
**DEPARTMENTAL
GROSS OVERALL
PLAN - LEVEL 01**


Sheet Number
A-4.2.101

Project Status
STAGE 3

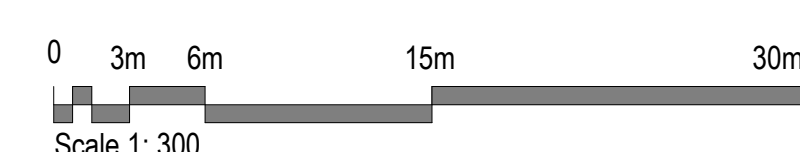

DEPARTMENT AREAS - LEVEL 02		
DEPARTMENT No.	DEPARTMENT NAME	AREA (CSQF)
0	Unassigned	291 SF
00	Unassigned	1,031 SF
02	Critical Care	2,497 SF
03B	MNC Mother Baby and Birthing Units	26,707 SF
12	Medical Imaging	25,537 SF
13	Other Health Professionals	12,781 SF
16	Surgical Suite	112,659 SF
17	Central Medical Student and Resident Facilities	6,330 SF
19	Medical Staff Facilities	1,788 SF
22	Infection Prevention and Control	2,865 SF
23	Control	285 SF
25	Medical Affairs, Patient Relations & Ethics	4,952 SF
26	Medical Staff Facilities	18,036 SF
38	Materials Management	1,054 SF
41	Public Areas & Staff Amenities	1,037 SF

THE OTTAWA HOSPITAL
NEW CAMPUS
DEVELOPMENT -
HOSPITAL & CUP

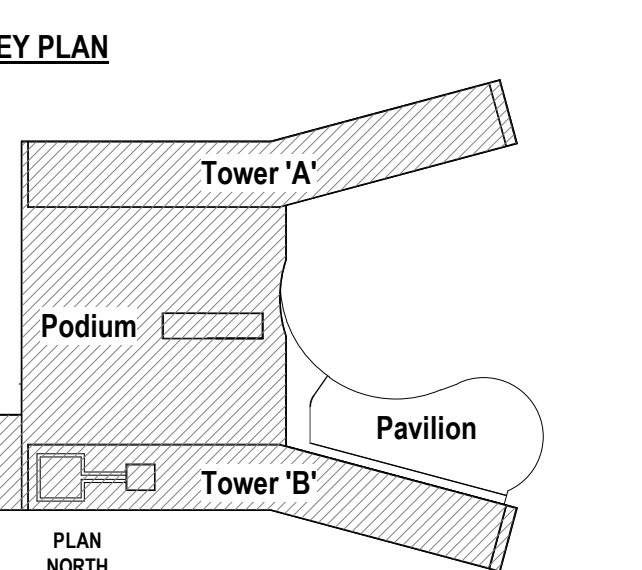

Architect	HDR
Landscape Architect	HDR
Civil Engineer	Parsons
Structural Engineer	ESF
Mechanical Engineer	Smith + Anderson
Electrical Engineer	Smith + Anderson
Plumbing Engineer	Smith + Anderson
Interior Designer	HDR
Equipment Planner	HDR
Wayfinding	Collins

Sheet Reviewer: Author

MARK	DATE	DESCRIPTION
	2022-09-30	ISSUED FOR PRE-CONSULTATION
	2022-11-30	ISSUED FOR IPC & FLUID - 1ST SUBMISSION



Project Number: 10210962
Original Issue: 2021-03-04

PRELIMINARY
NOT FOR CONSTRUCTION

Sheet Name:
DEPARTMENTAL
GROSS OVERALL
PLAN - LEVEL 02

Sheet Number:
A-4.2.102

Project Status:
STAGE 3

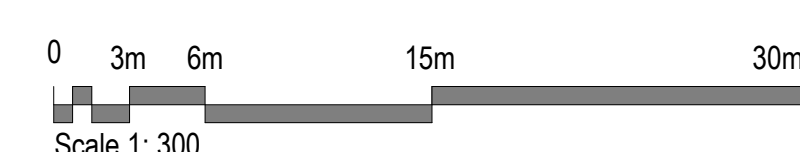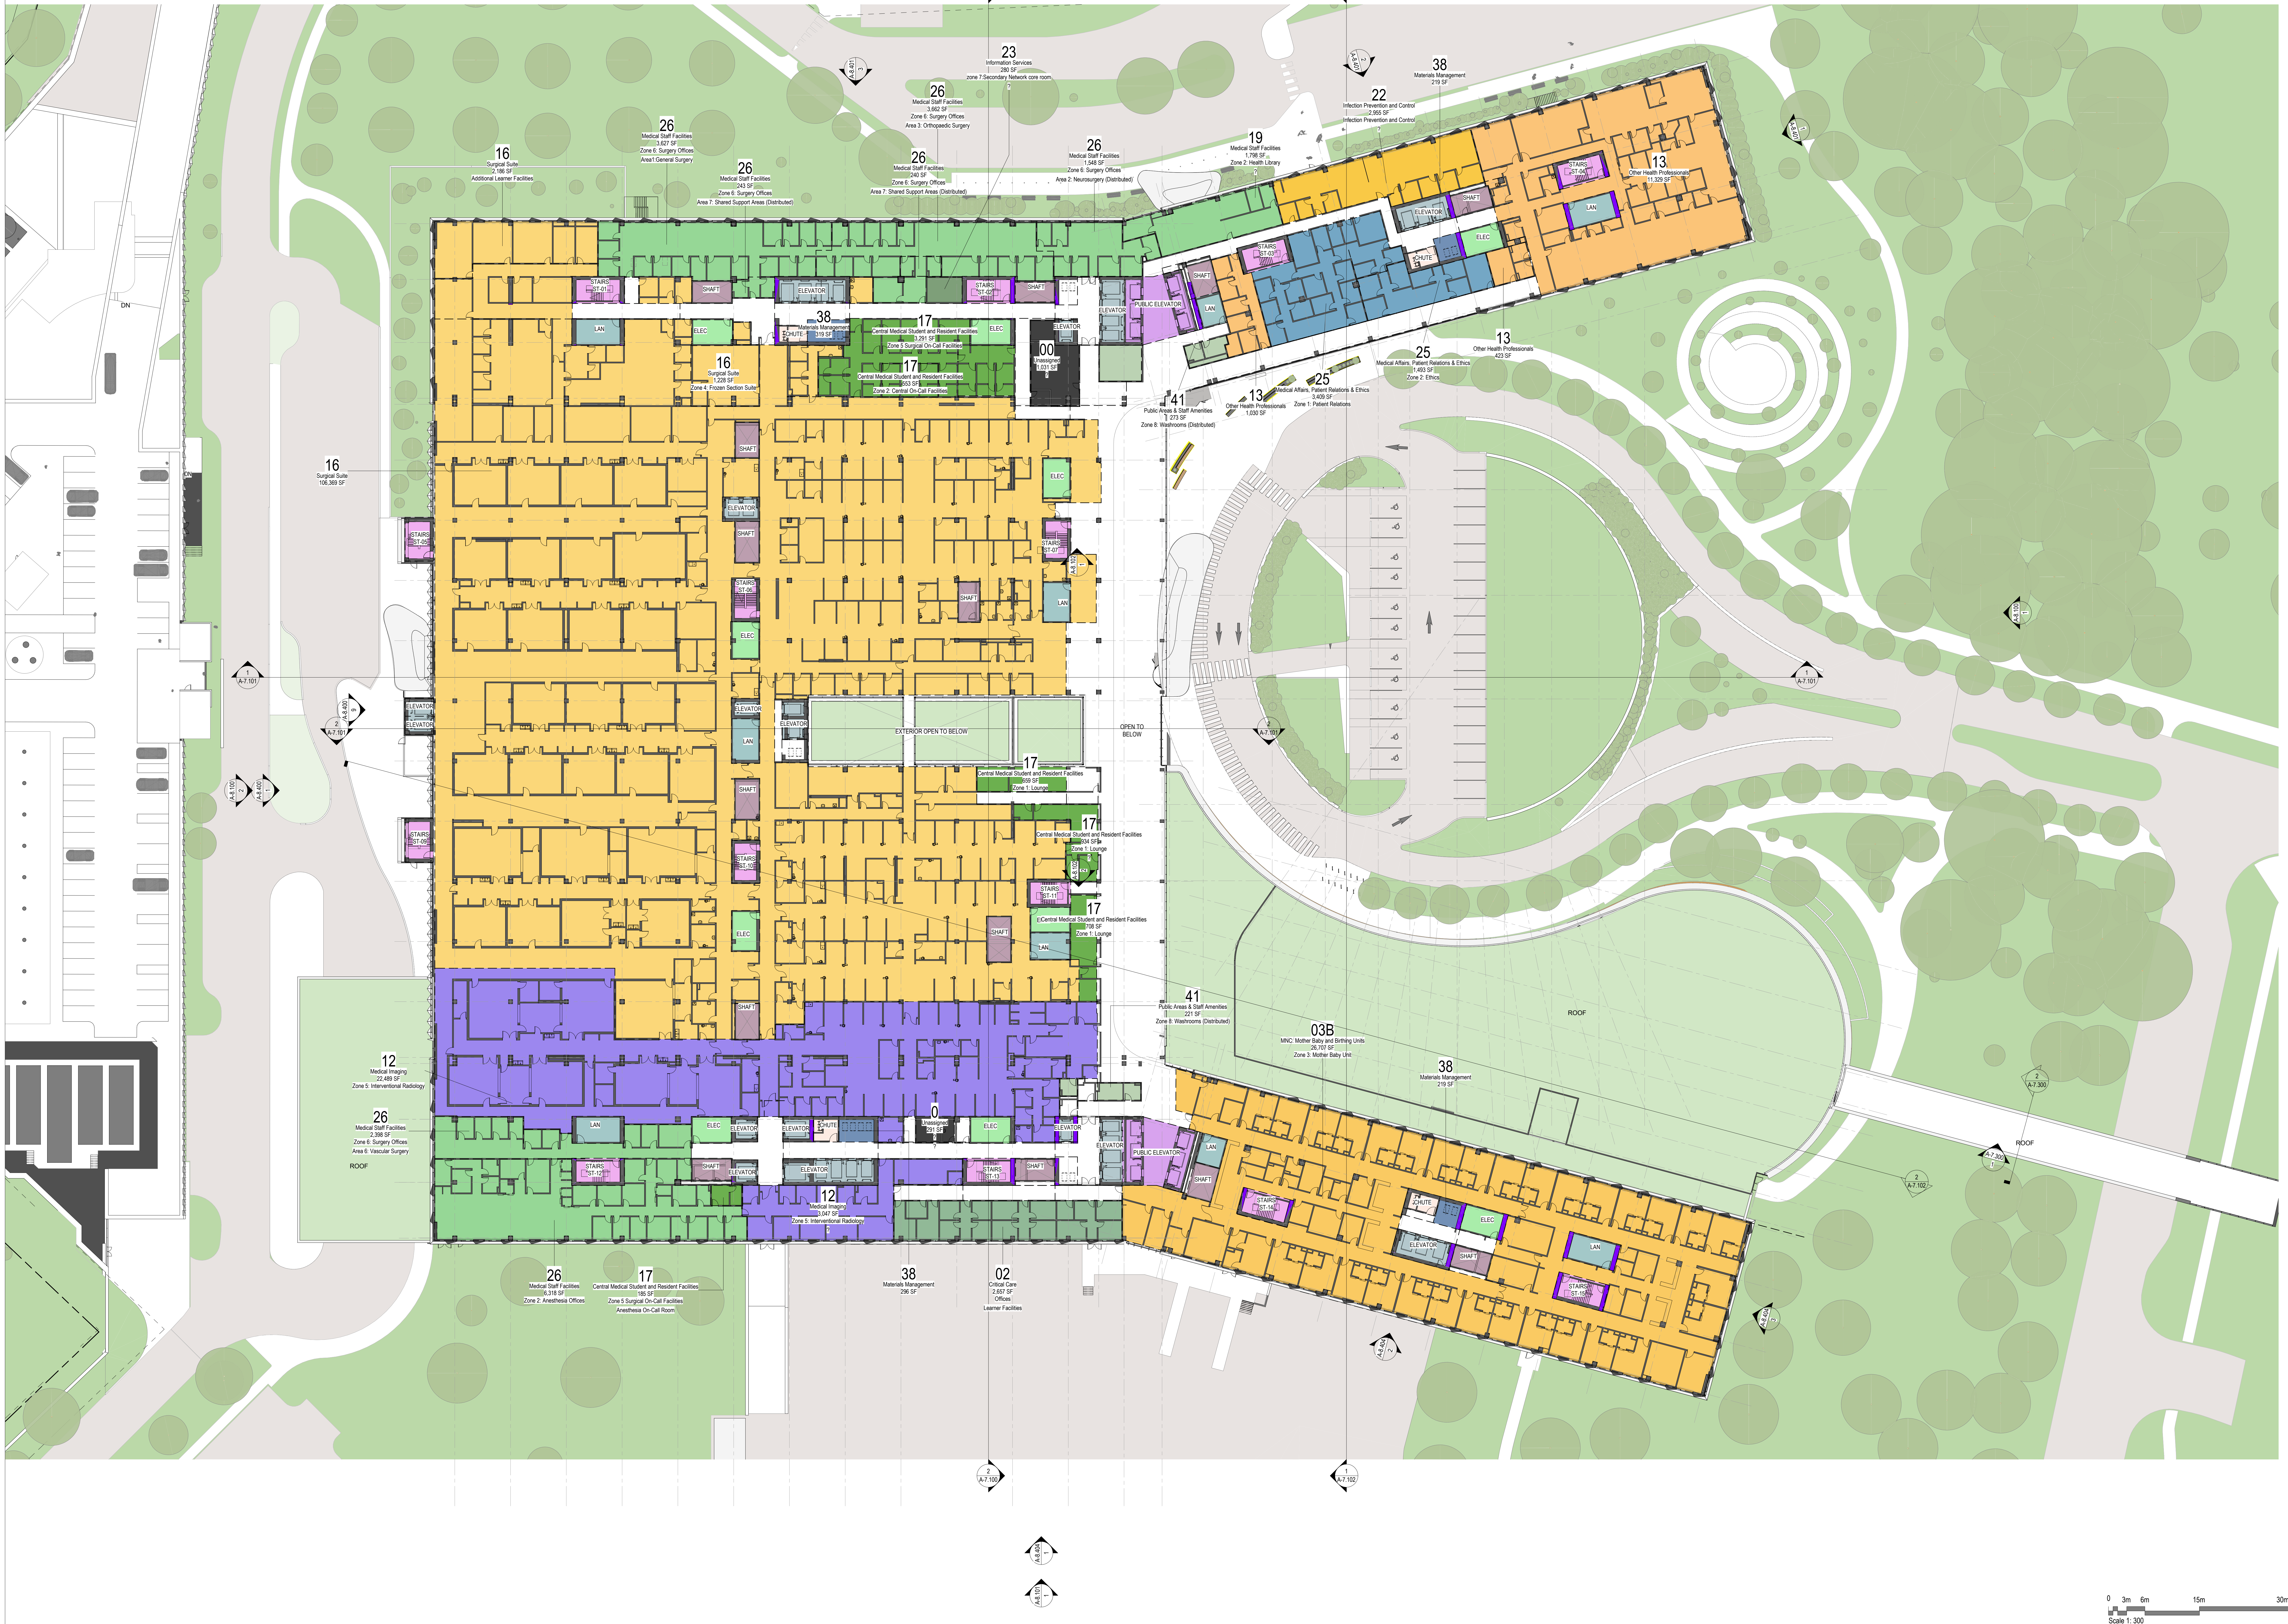


12/10/2022 12:42:22 AM: B:\3611033882_101\New Campus Development\10210962\10210962_T04_C01_P01_ARCH_02.rvt

DEPARTMENT AREAS - LEVEL 3		
DEPARTMENT No.	DEPARTMENT NAME	AREA (CSG)
03A	MNC Ambulatory Care and Diagnostic Imaging	16,660 SF
03B	MNC Mother Baby and Birthing Units	43,278 SF
03C	MNC Special Care	24,213 SF
09	Nursery	34,955 SF
11	Laboratory Medicine	31,894 SF
14	Pharmacy	20,510 SF
15	Respiratory Therapy and Cardiac Diagnostics	2,273 SF
17	Central Medical Student and Resident Facilities	9,363 SF
21	Human Resources	6,435 SF
26	Medical Staff Facilities	14,651 SF
34	Capital Projects, Facilities & Engineering and Planning	2,074 SF
35	Command Centre	8,622 SF
37	Environment Services & Care Environment	3,060 SF
38	Material Management	2,430 SF
41	Public Areas & Staff Amenities	1,756 SF

THE OTTAWA HOSPITAL
NEW CAMPUS
DEVELOPMENT -
HOSPITAL & CUP



KEY PLAN

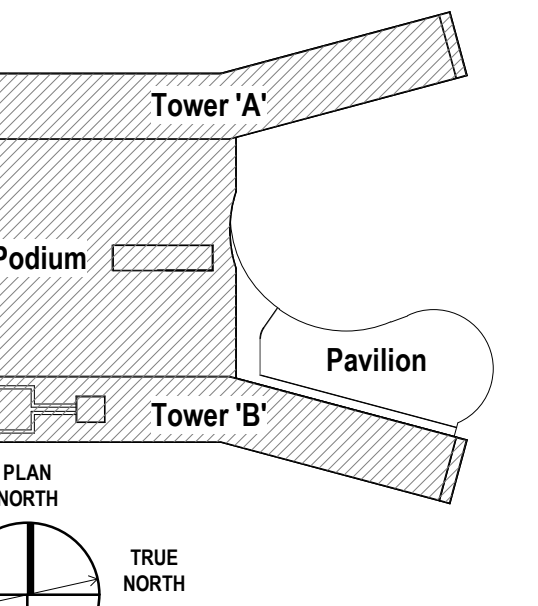

Architect	HDR
Landscape Architect	HDR
Civil Engineer	Parsons
Structural Engineer	ESF
Mechanical Engineer	Smith + Anderson
Electrical Engineer	Smith + Anderson
Planning Engineer	Smith + Anderson
Interior Designer	HDR
Equipment Planner	HDR
Weyfending	Collins

Sheet Reviewer: Author

MARK	DATE	DESCRIPTION
	2022-09-30	ISSUED FOR PRE-CONSULTATION
	2022-11-30	ISSUED FOR IPC & FLUID - 1ST SUBMISSION



Project Number	10210962
Original Issue	2021-03-04

PRELIMINARY
NOT FOR CONSTRUCTION


Sheet Name
DEPARTMENTAL
GROSS OVERALL
PLAN - LEVEL 03

Sheet Number
A-4.2.103


Project Status
STAGE 3

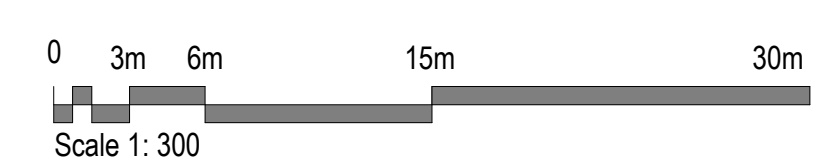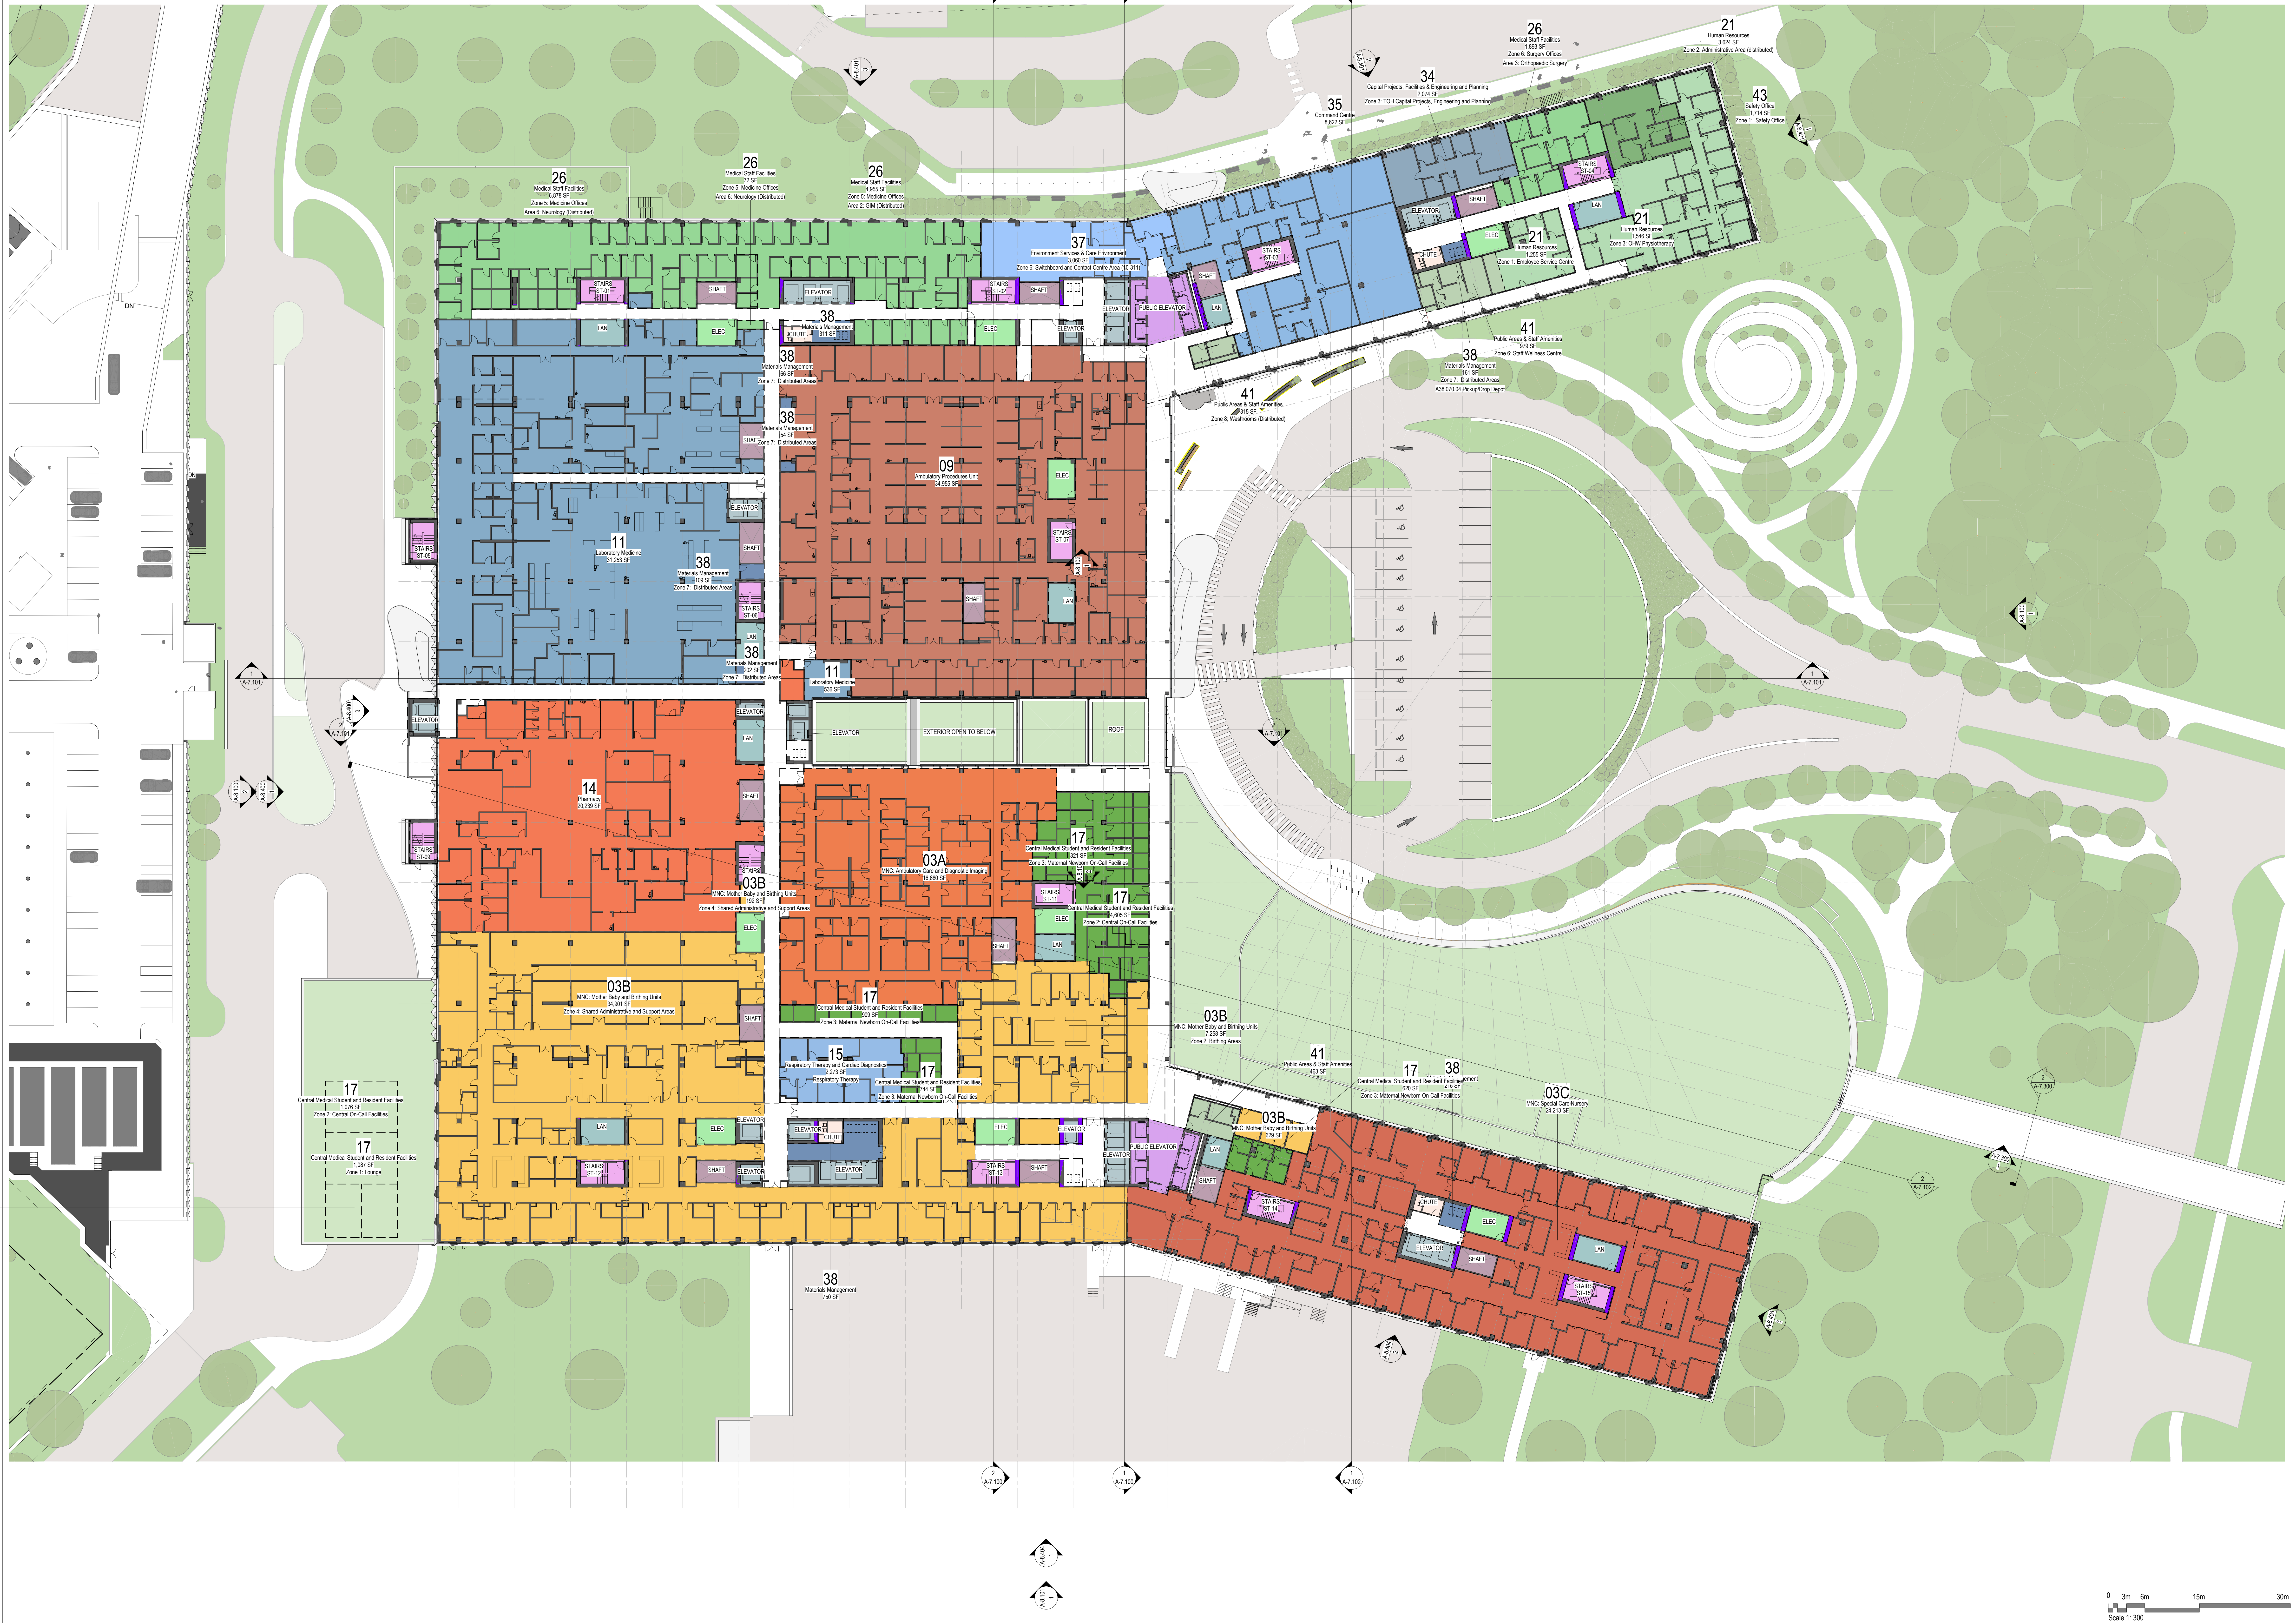

12/10/2022 12:14:48 PM 386110333892_T01New CS/PC_2021101010333892_T01_L03_P03_ARCH.dwg (7/2/2021)

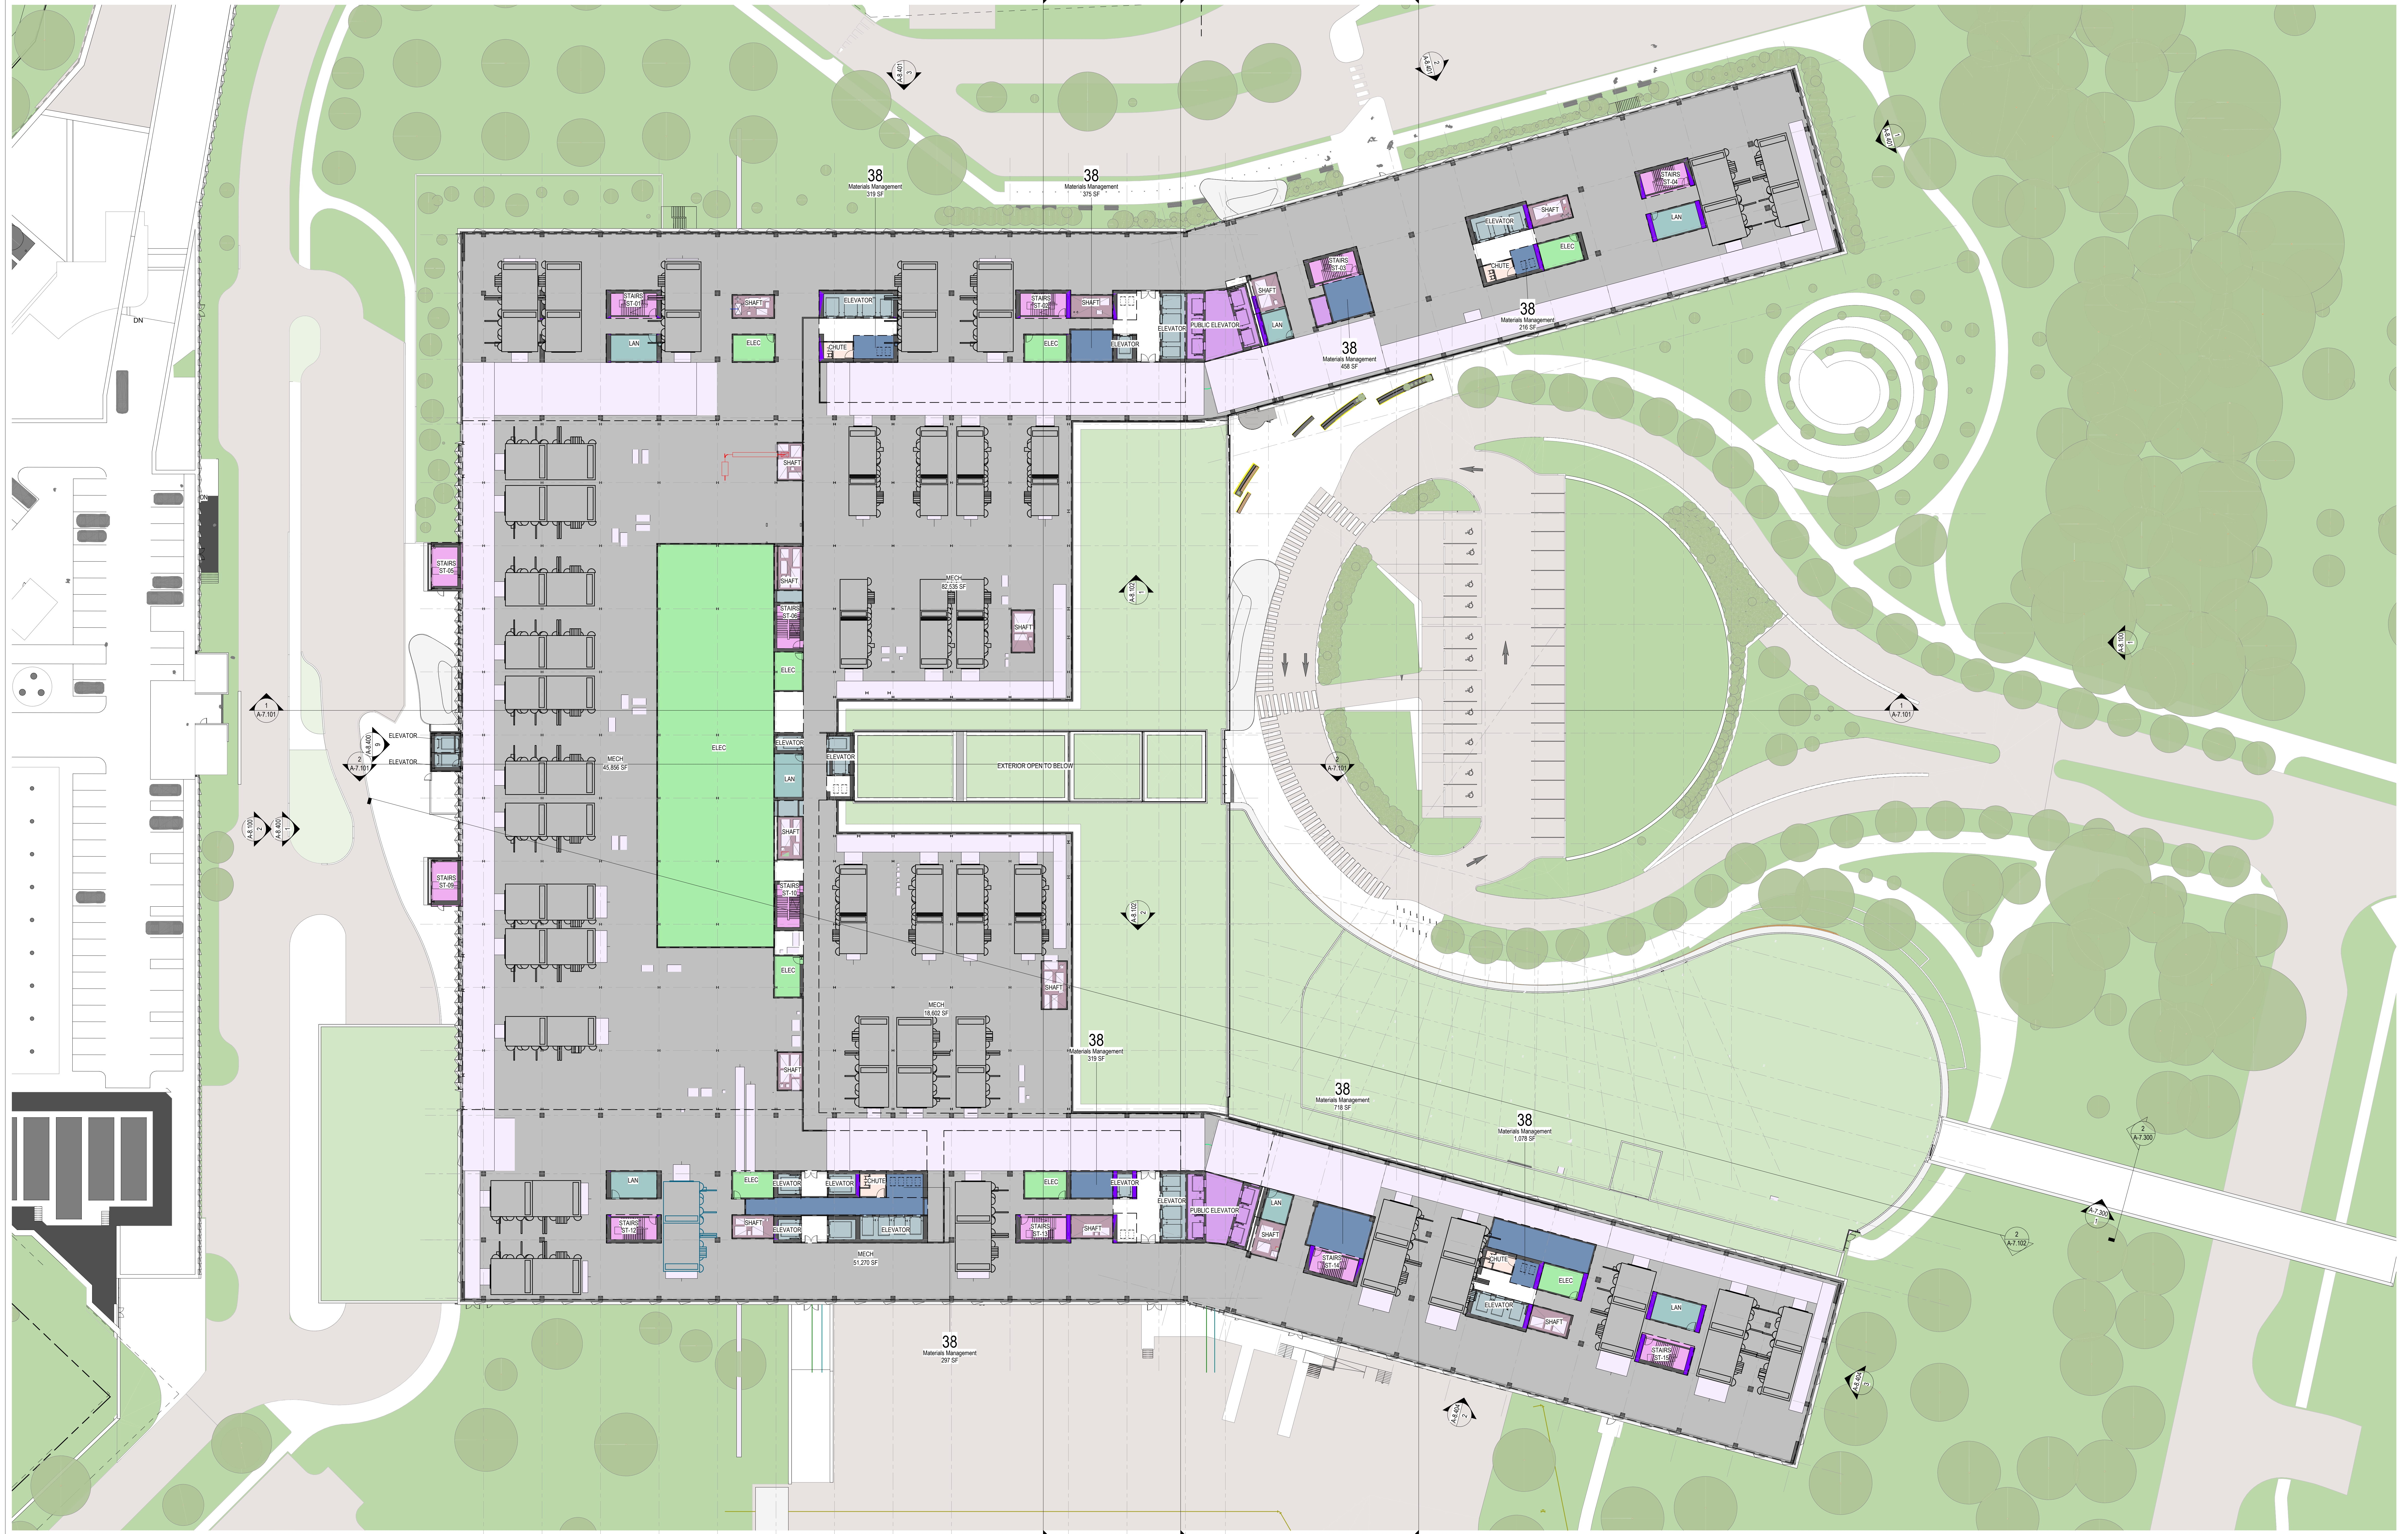

KEY PLAN

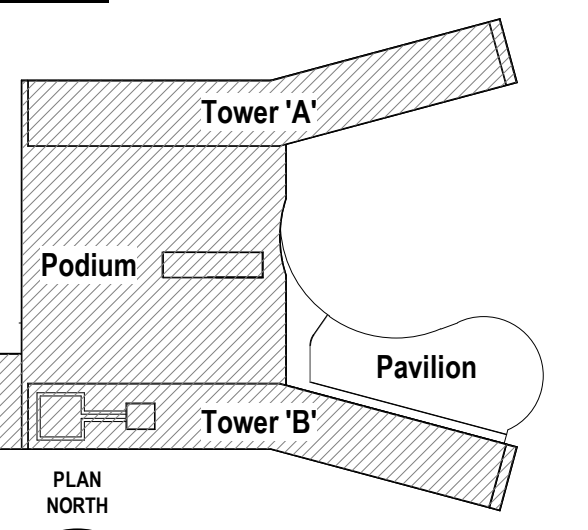

Architect	HDR
Landscape Architect	HDR
Civil Engineer	Parsons
Structural Engineer	ENR
Mechanical Engineer	Smith + Anderson
Electrical Engineer	Smith + Anderson
Plumbing Engineer	Smith + Anderson
Interior Designer	HDR
Equipment Planner	Collins
Wayfinding	

Sheet Reviewer: Author

MARK	DATE	DESCRIPTION
	2022-09-30	ISSUED FOR PRE-CONSULTATION
	2022-11-30	ISSUED FOR IPC & FLUID - 1ST SUBMISSION


Project Number	10210962
Original Issue	2021-03-04

**PRELIMINARY
NOT FOR CONSTRUCTION**

Sheet Name
**DEPARTMENTAL
GROSS OVERALL
PLAN - LEVEL 04**



Sheet Number
A-4.2.104

Project Status
STAGE 3

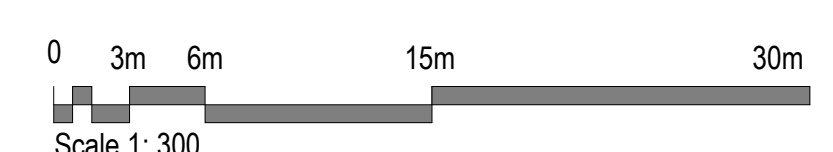

DEPARTMENT AREAS - LEVEL 05		
DEPARTMENT No.	DEPARTMENT NAME	AREA (COSF)
02	Critical Care	52,997 SF
06A	Mental Health Inpatient Services	27,799 SF
06B	Mental Health Outpatient Services	23,104 SF
17	Central Medical Student and Resident Facilities	931 SF
38	Materials Management	966 SF

THE OTTAWA HOSPITAL
NEW CAMPUS
DEVELOPMENT -
HOSPITAL & CUP

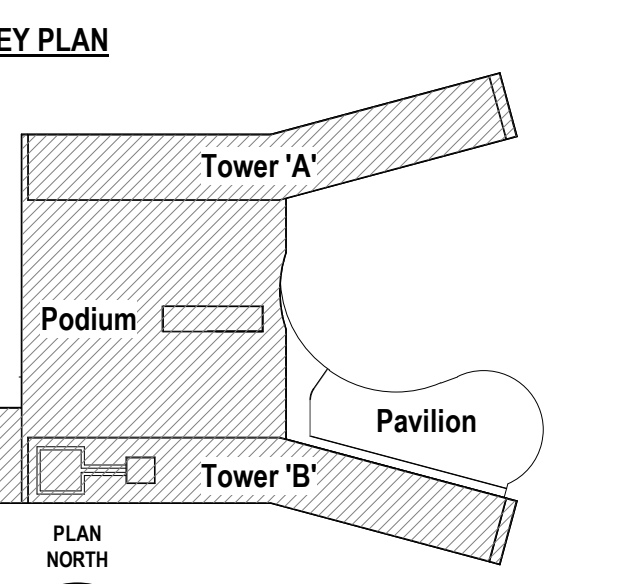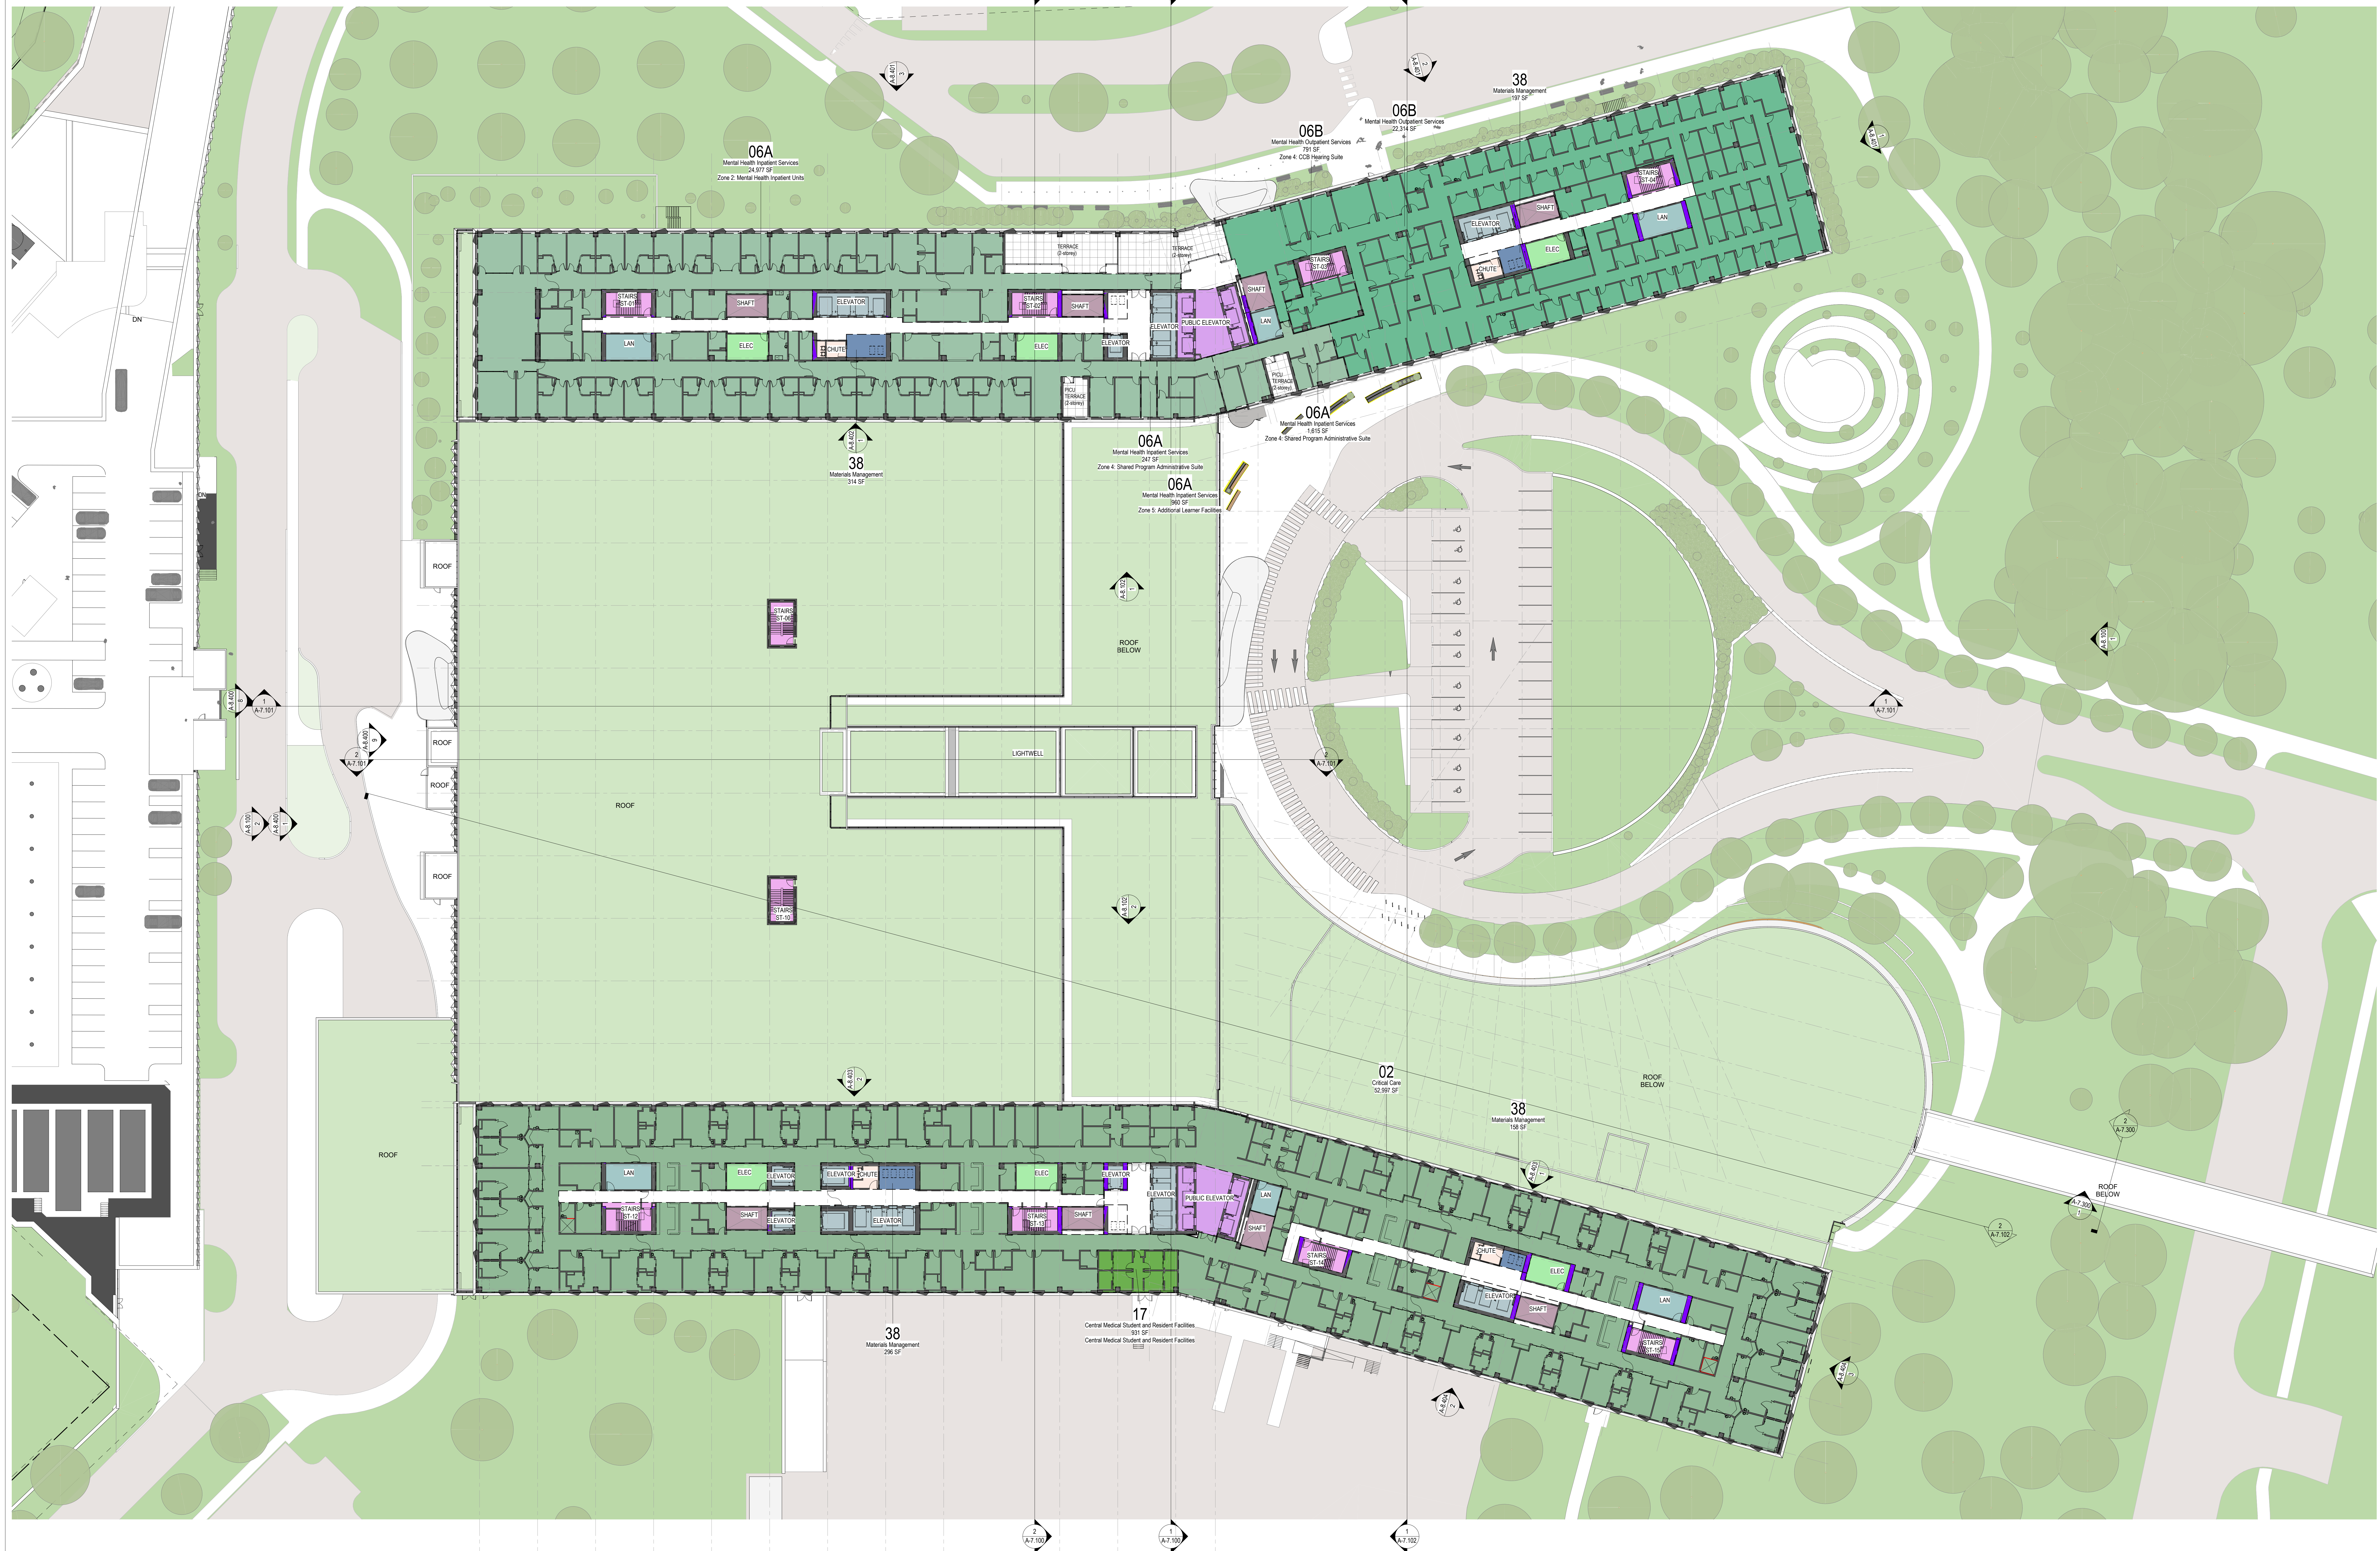

Architect	HDR
Landscape Architect	HDR
Civil Engineer	Parsons
Structural Engineer	ENR
Mechanical Engineer	Smith + Anderson
Electrical Engineer	Smith + Anderson
Plumbing Engineer	Smith + Anderson
Interior Designer	HDR
Equipment Planner	HDR
Wayfinding	Collins

Sheet Reviewer: Author

MARK	DATE	DESCRIPTION
	2022-09-30	ISSUED FOR PRE-CONSULTATION
	2022-11-30	ISSUED FOR IPC & FLUID - 1ST SUBMISSION


Project Number: 10203862
Original Issue: 2022-09-04

**PRELIMINARY
NOT FOR CONSTRUCTION**

Sheet Name:
**DEPARTMENTAL
GROSS OVERALL
PLAN - LEVEL 05**



Sheet Number:
A-4.2.105

Project Status:
STAGE 3

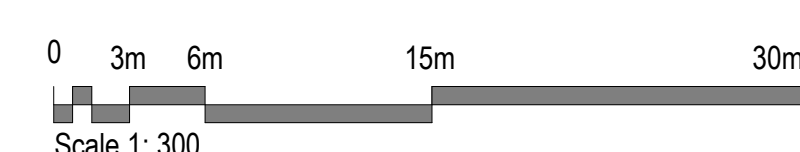

DEPARTMENT AREAS - LEVEL 06		
DEPARTMENT No.	DEPARTMENT NAME	AREA (COSF)
02	Critical Care	53,178 SF
06A	Mental Health Inpatient Services	48,465 SF
17	Central Medical Student and Resident Facilities	940 SF
38	Materials Management	1,024 SF

THE OTTAWA HOSPITAL
NEW CAMPUS
DEVELOPMENT -
HOSPITAL & CUP

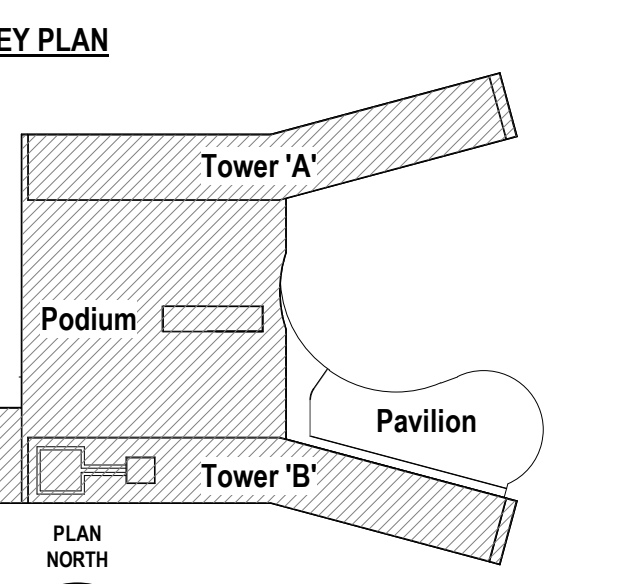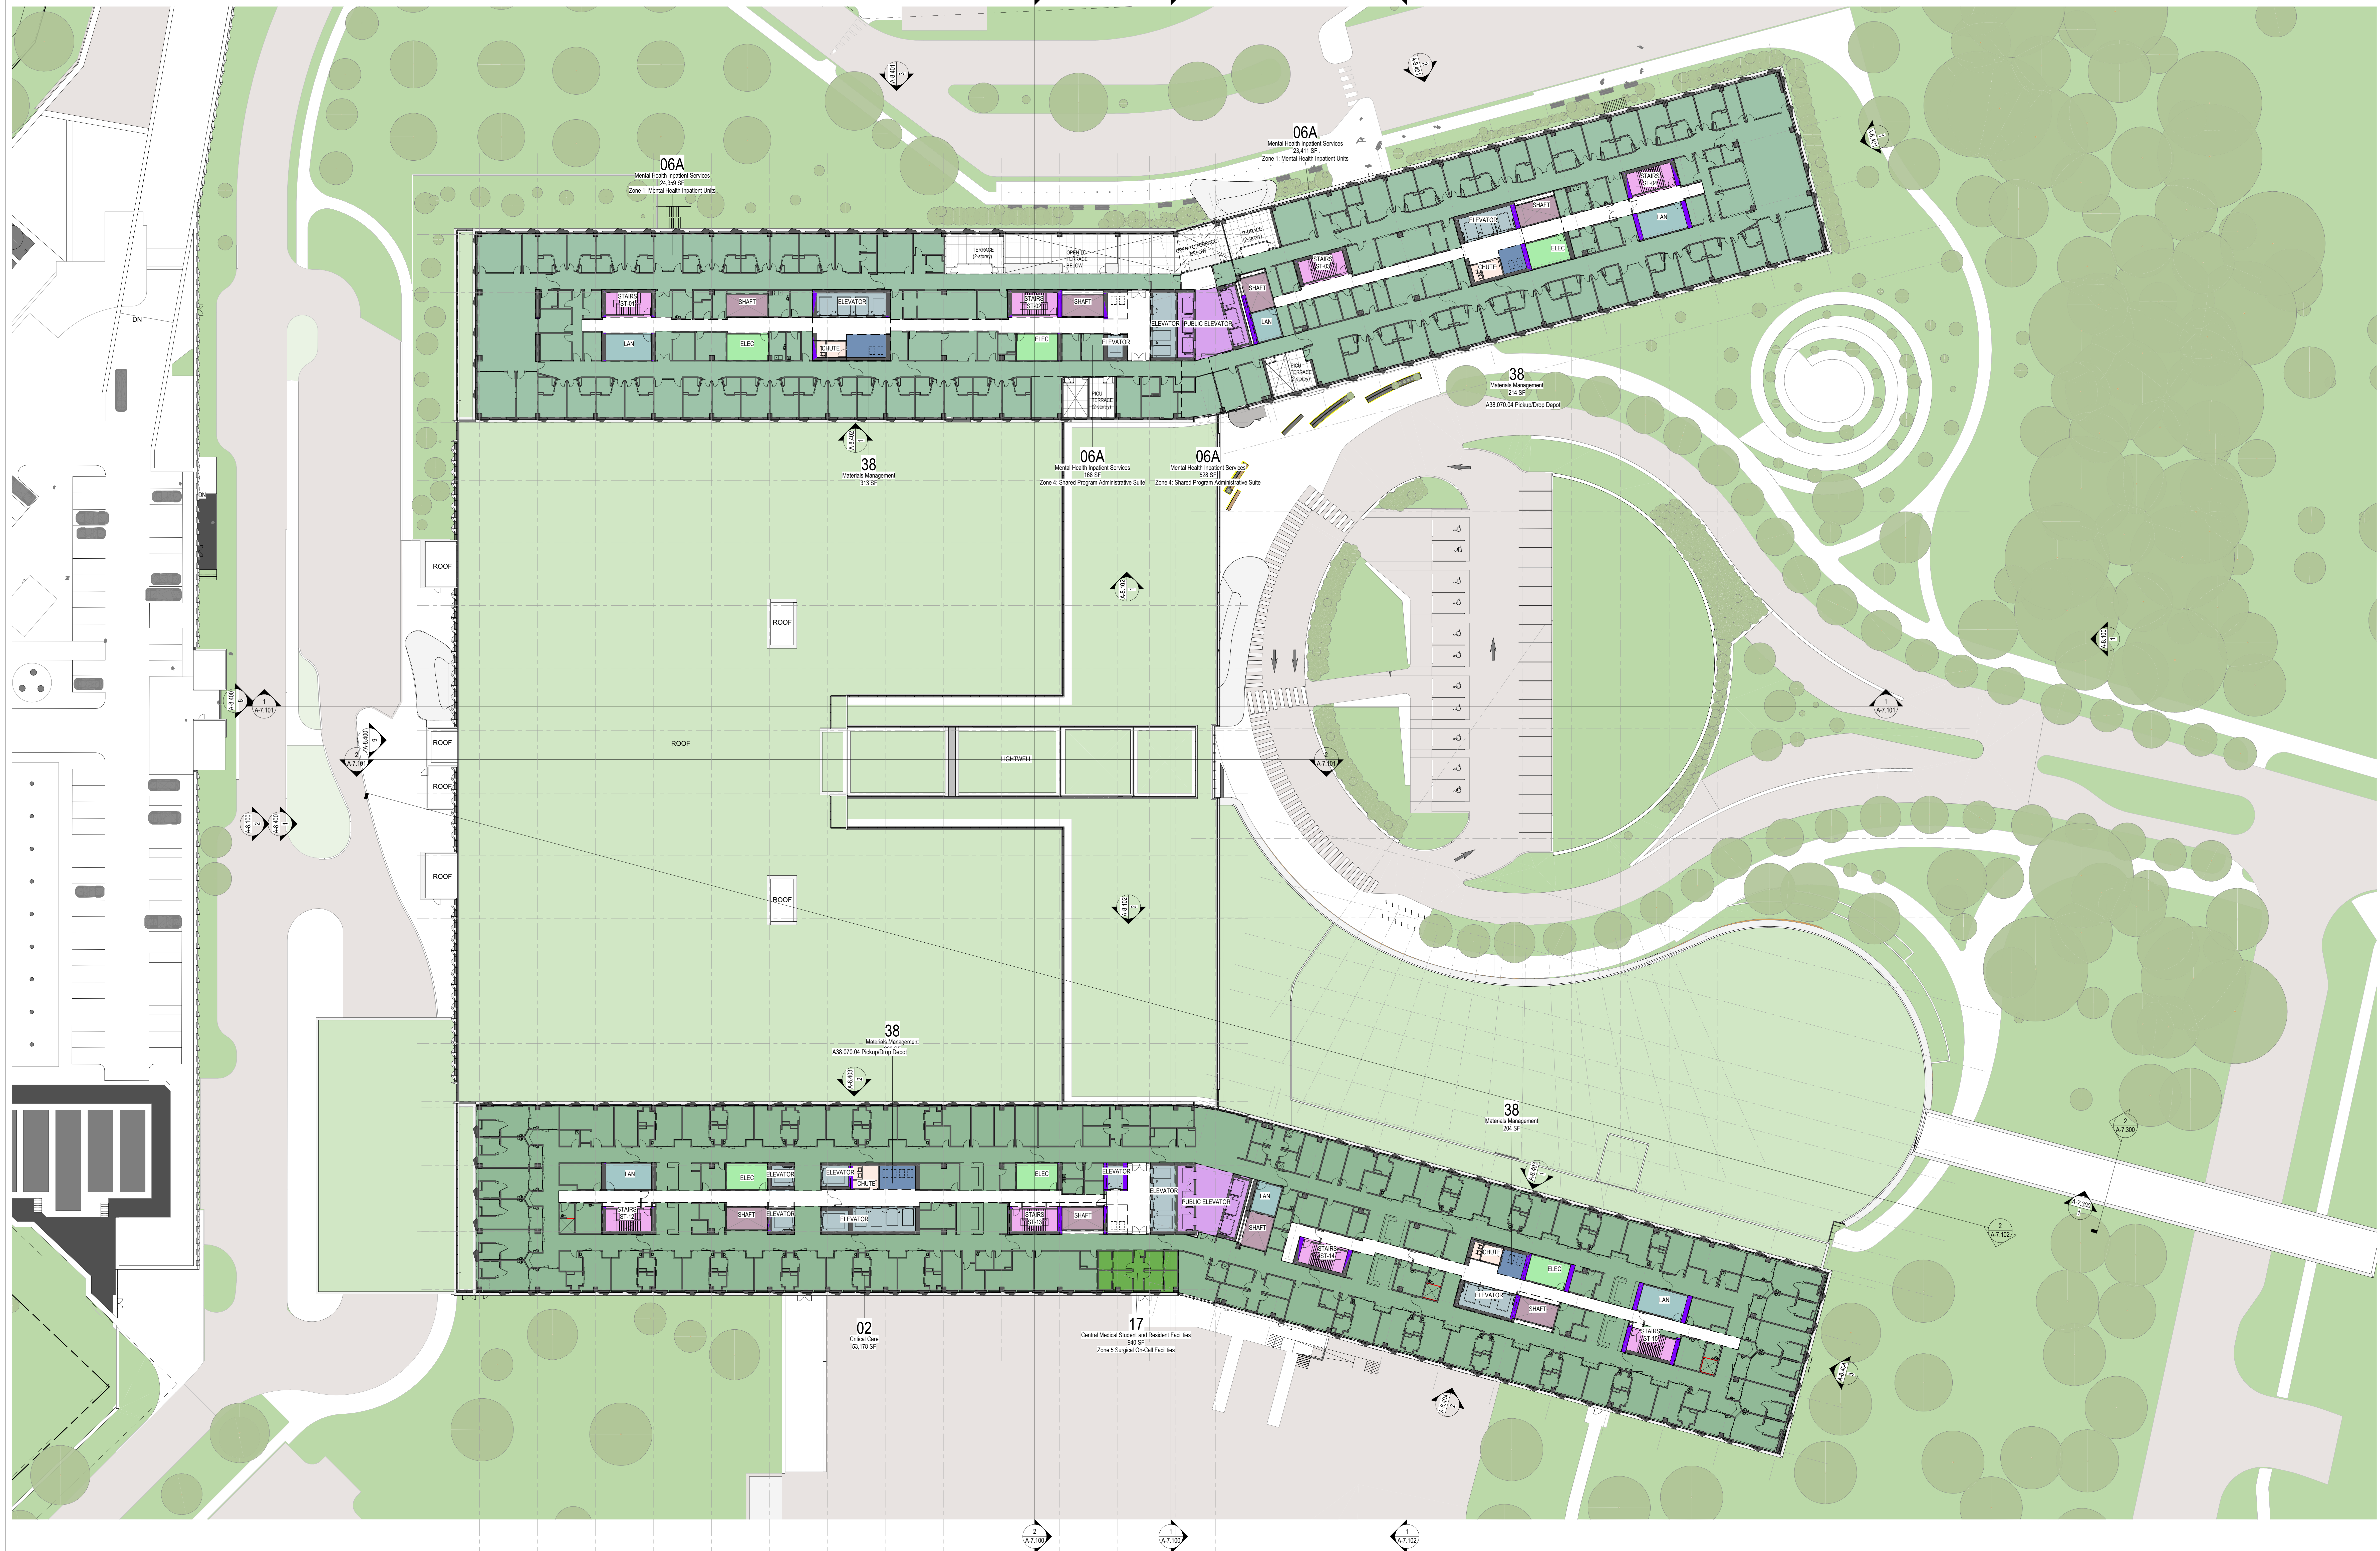

Architect	HDR
Landscape Architect	HDR
Civil Engineer	Parsons
Structural Engineer	ENR
Mechanical Engineer	Smith + Anderson
Electrical Engineer	Smith + Anderson
Plumbing Engineer	Smith + Anderson
Interior Designer	HDR
Equipment Planner	HDR
Wayfinding	Collins

Sheet Reviewer: Author

MARK	DATE	DESCRIPTION
	2022-09-30	ISSUED FOR PRE-CONSULTATION
	2022-11-30	ISSUED FOR IPC & FLUID - 1ST SUBMISSION


Project Number: 10203862
Original Issue: 2021-03-04

PRELIMINARY
NOT FOR CONSTRUCTION

Sheet Name:
DEPARTMENTAL
GROSS OVERALL
PLAN - LEVEL 06


Sheet Number:
A-4.2.106

Project Status:
STAGE 3

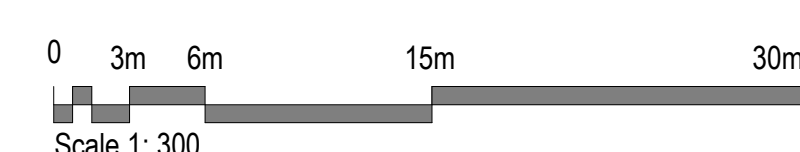

DEPARTMENT AREAS - LEVEL 07		
DEPARTMENT No.	DEPARTMENT NAME	AREA (COSF)
01	Acute Inpatient Units	53,154 SF
13	Other Health Professionals	451 SF
18	Communications	2,135 SF
26	Medical Staff Facilities	36,397 SF
29	Senior Administration	13,130 SF
38	Materials Management	1,939 SF
41	Public Areas & Staff Amenities	232 SF

THE OTTAWA HOSPITAL NEW CAMPUS DEVELOPMENT - HOSPITAL & CUP

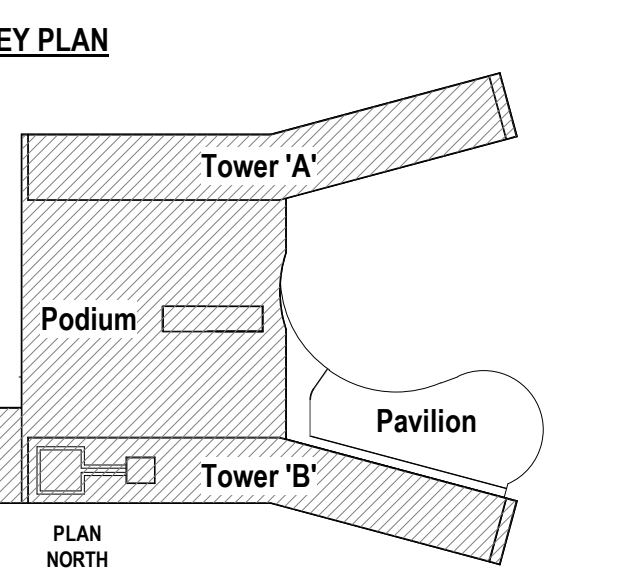

Architect	HDR
Landscape Architect	HDR
Civil Engineer	Parsons
Structural Engineer	ESR
Mechanical Engineer	Smith + Anderson
Electrical Engineer	Smith + Anderson
Plumbing Engineer	Smith + Anderson
Interior Designer	HDR
Equipment Planner	HDR
Wayfinding	Collins

Sheet Reviewer: Author

MARK	DATE	DESCRIPTION
2022-09-30	ISSUED FOR PRE-CONSULTATION	
2022-11-30	ISSUED FOR IPC & FLUID - 1ST SUBMISSION	



Project Number: 10203862
Original Issue: 2022-09-04

**PRELIMINARY
NOT FOR CONSTRUCTION**

Sheet Name:
**DEPARTMENTAL
GROSS OVERALL
PLAN - LEVEL 07**



Sheet Number:
A-4.2.107

Project Status:
STAGE 3

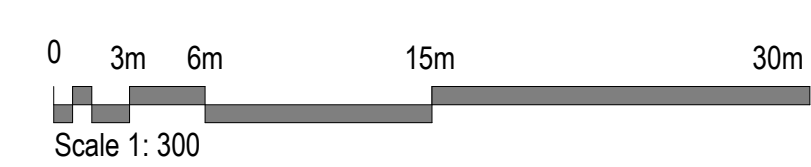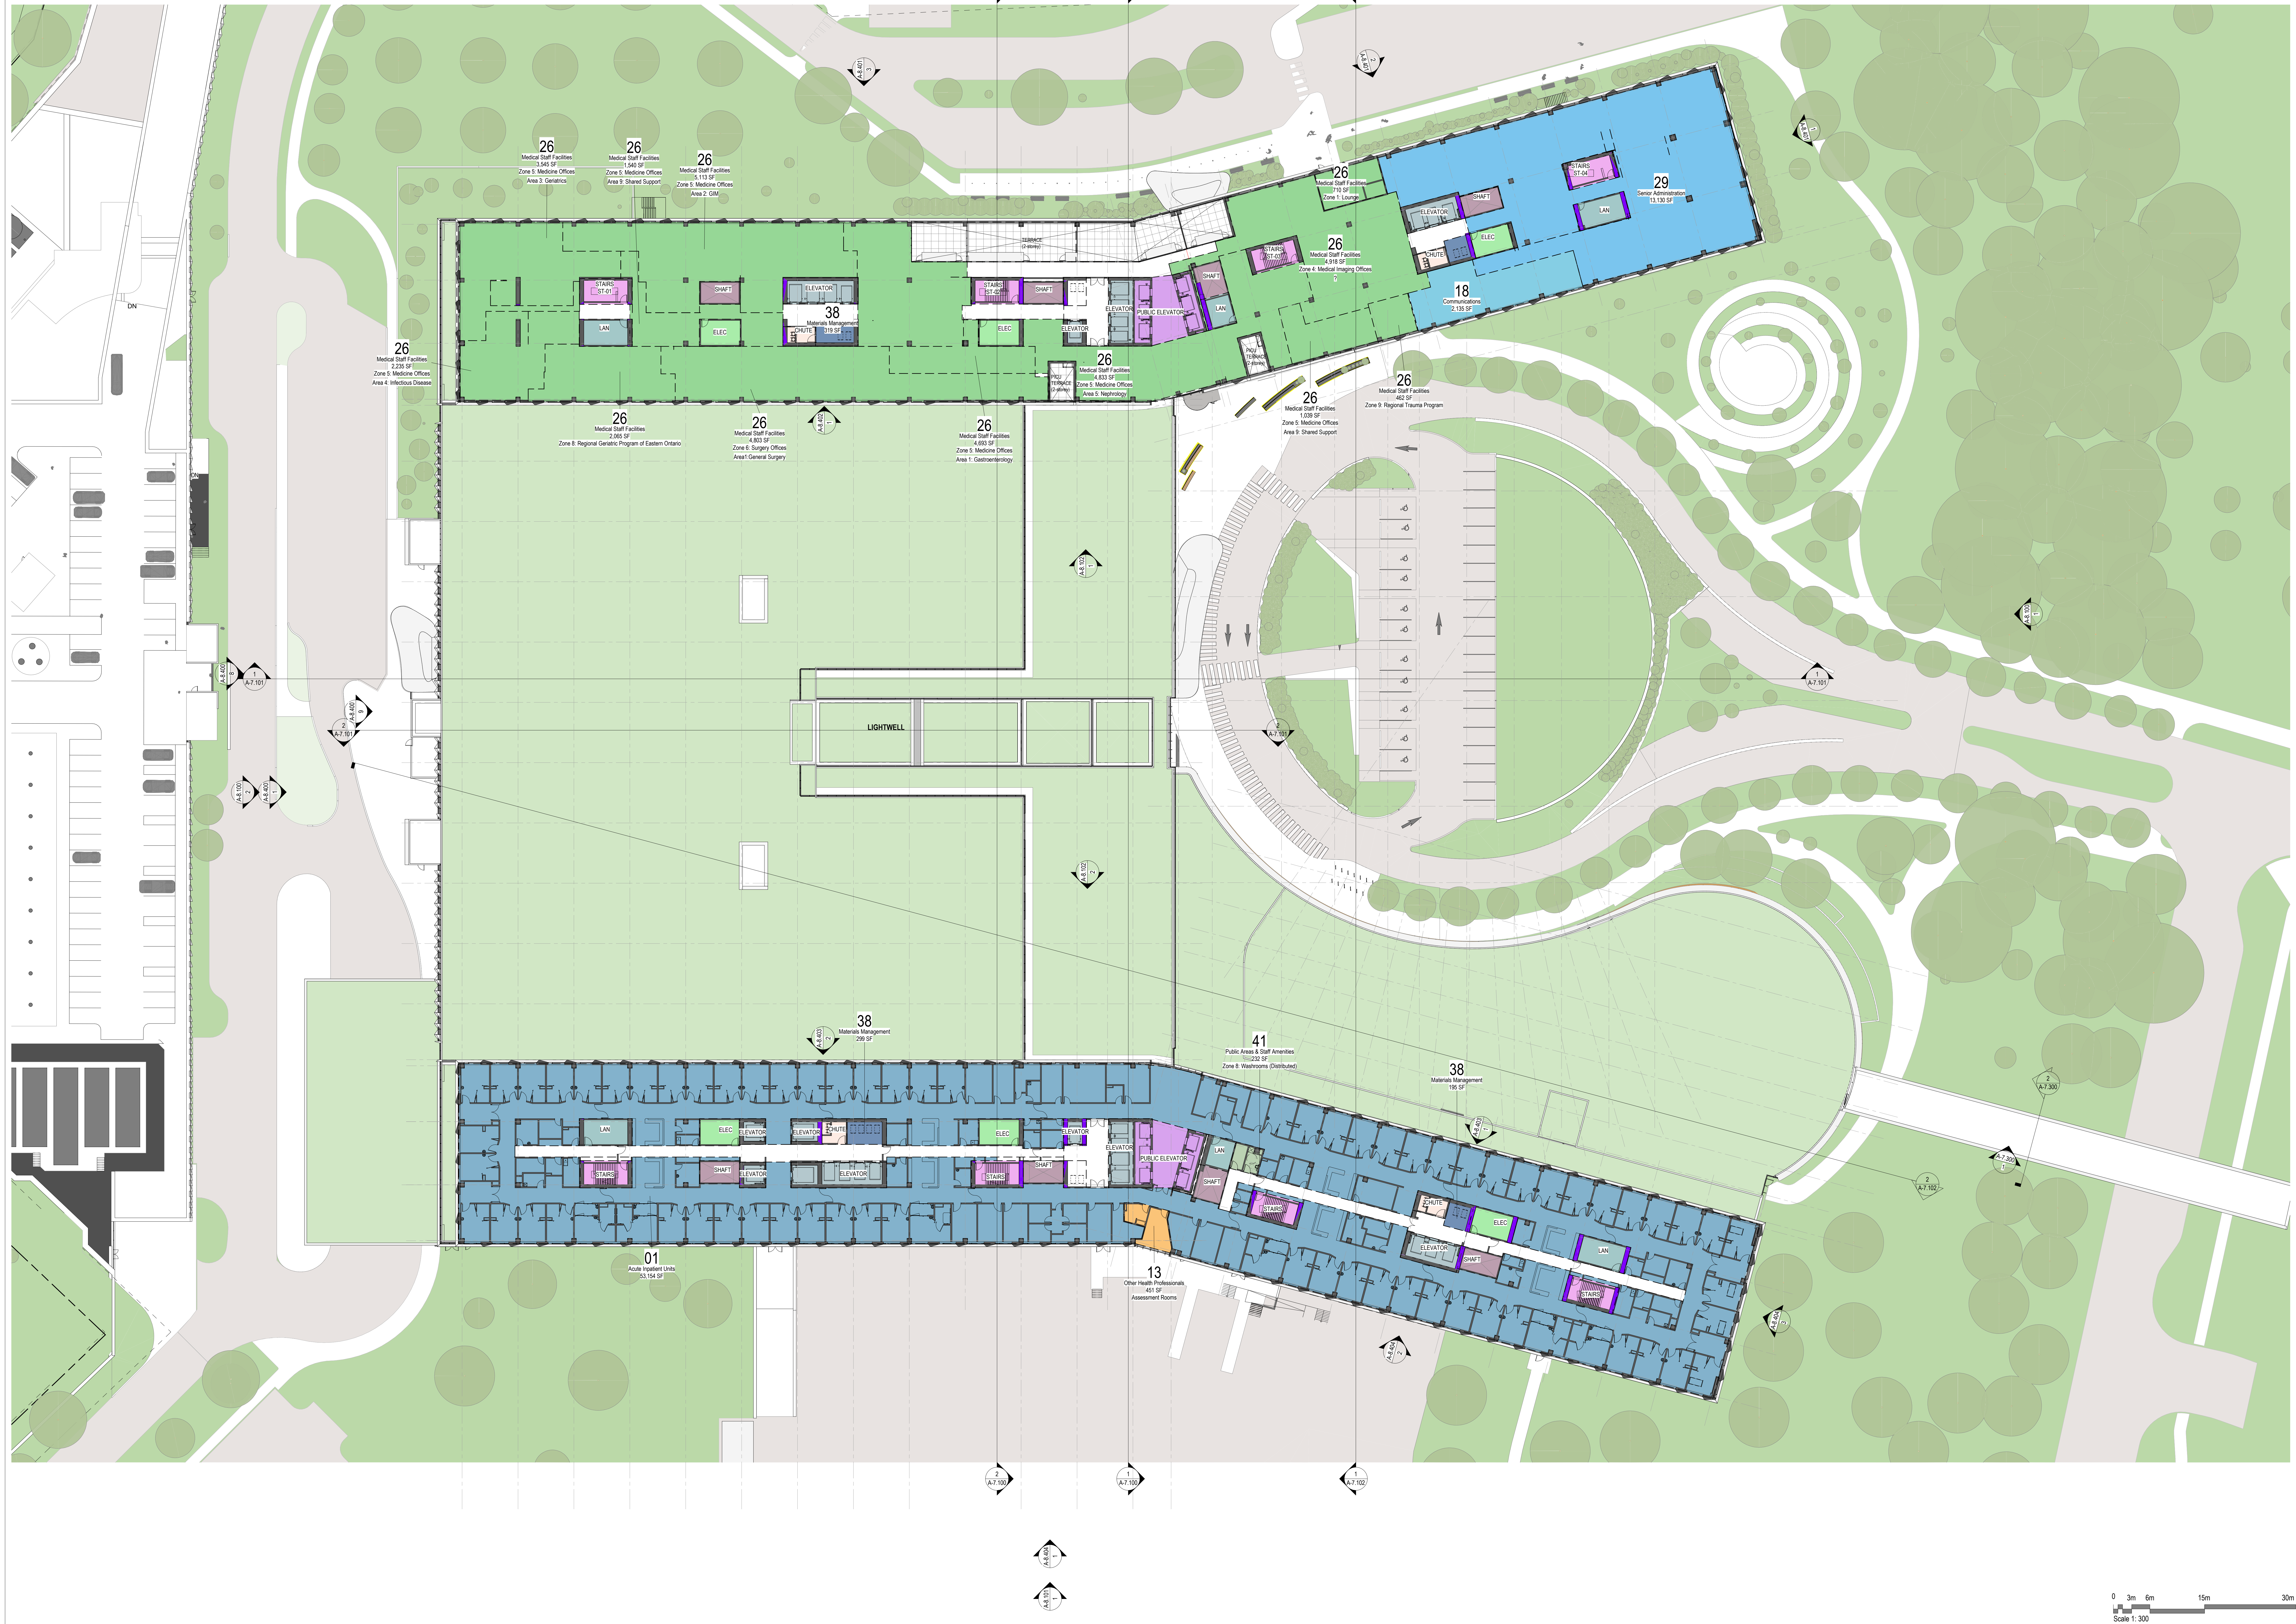

DEPARTMENT AREAS - LEVEL 08		
DEPARTMENT No.	DEPARTMENT NAME	AREA (COSF)
01	Acute Inpatient Units	53,805 SF
38	Materials Management	454 SF
41	Public Areas & Staff Amenities	722 SF

THE OTTAWA HOSPITAL
NEW CAMPUS
DEVELOPMENT -
HOSPITAL & CUP

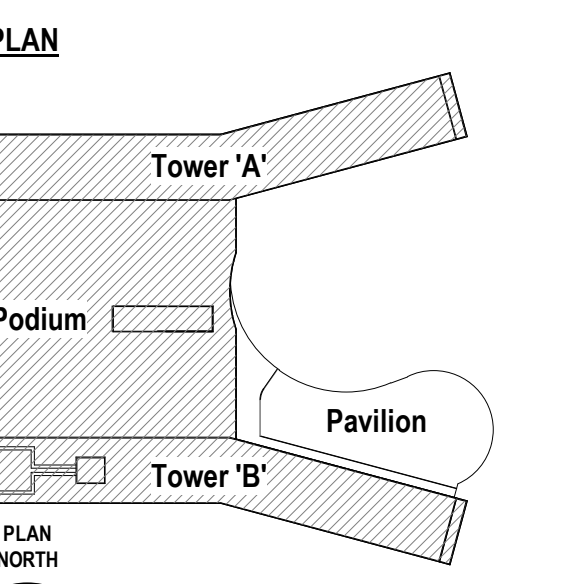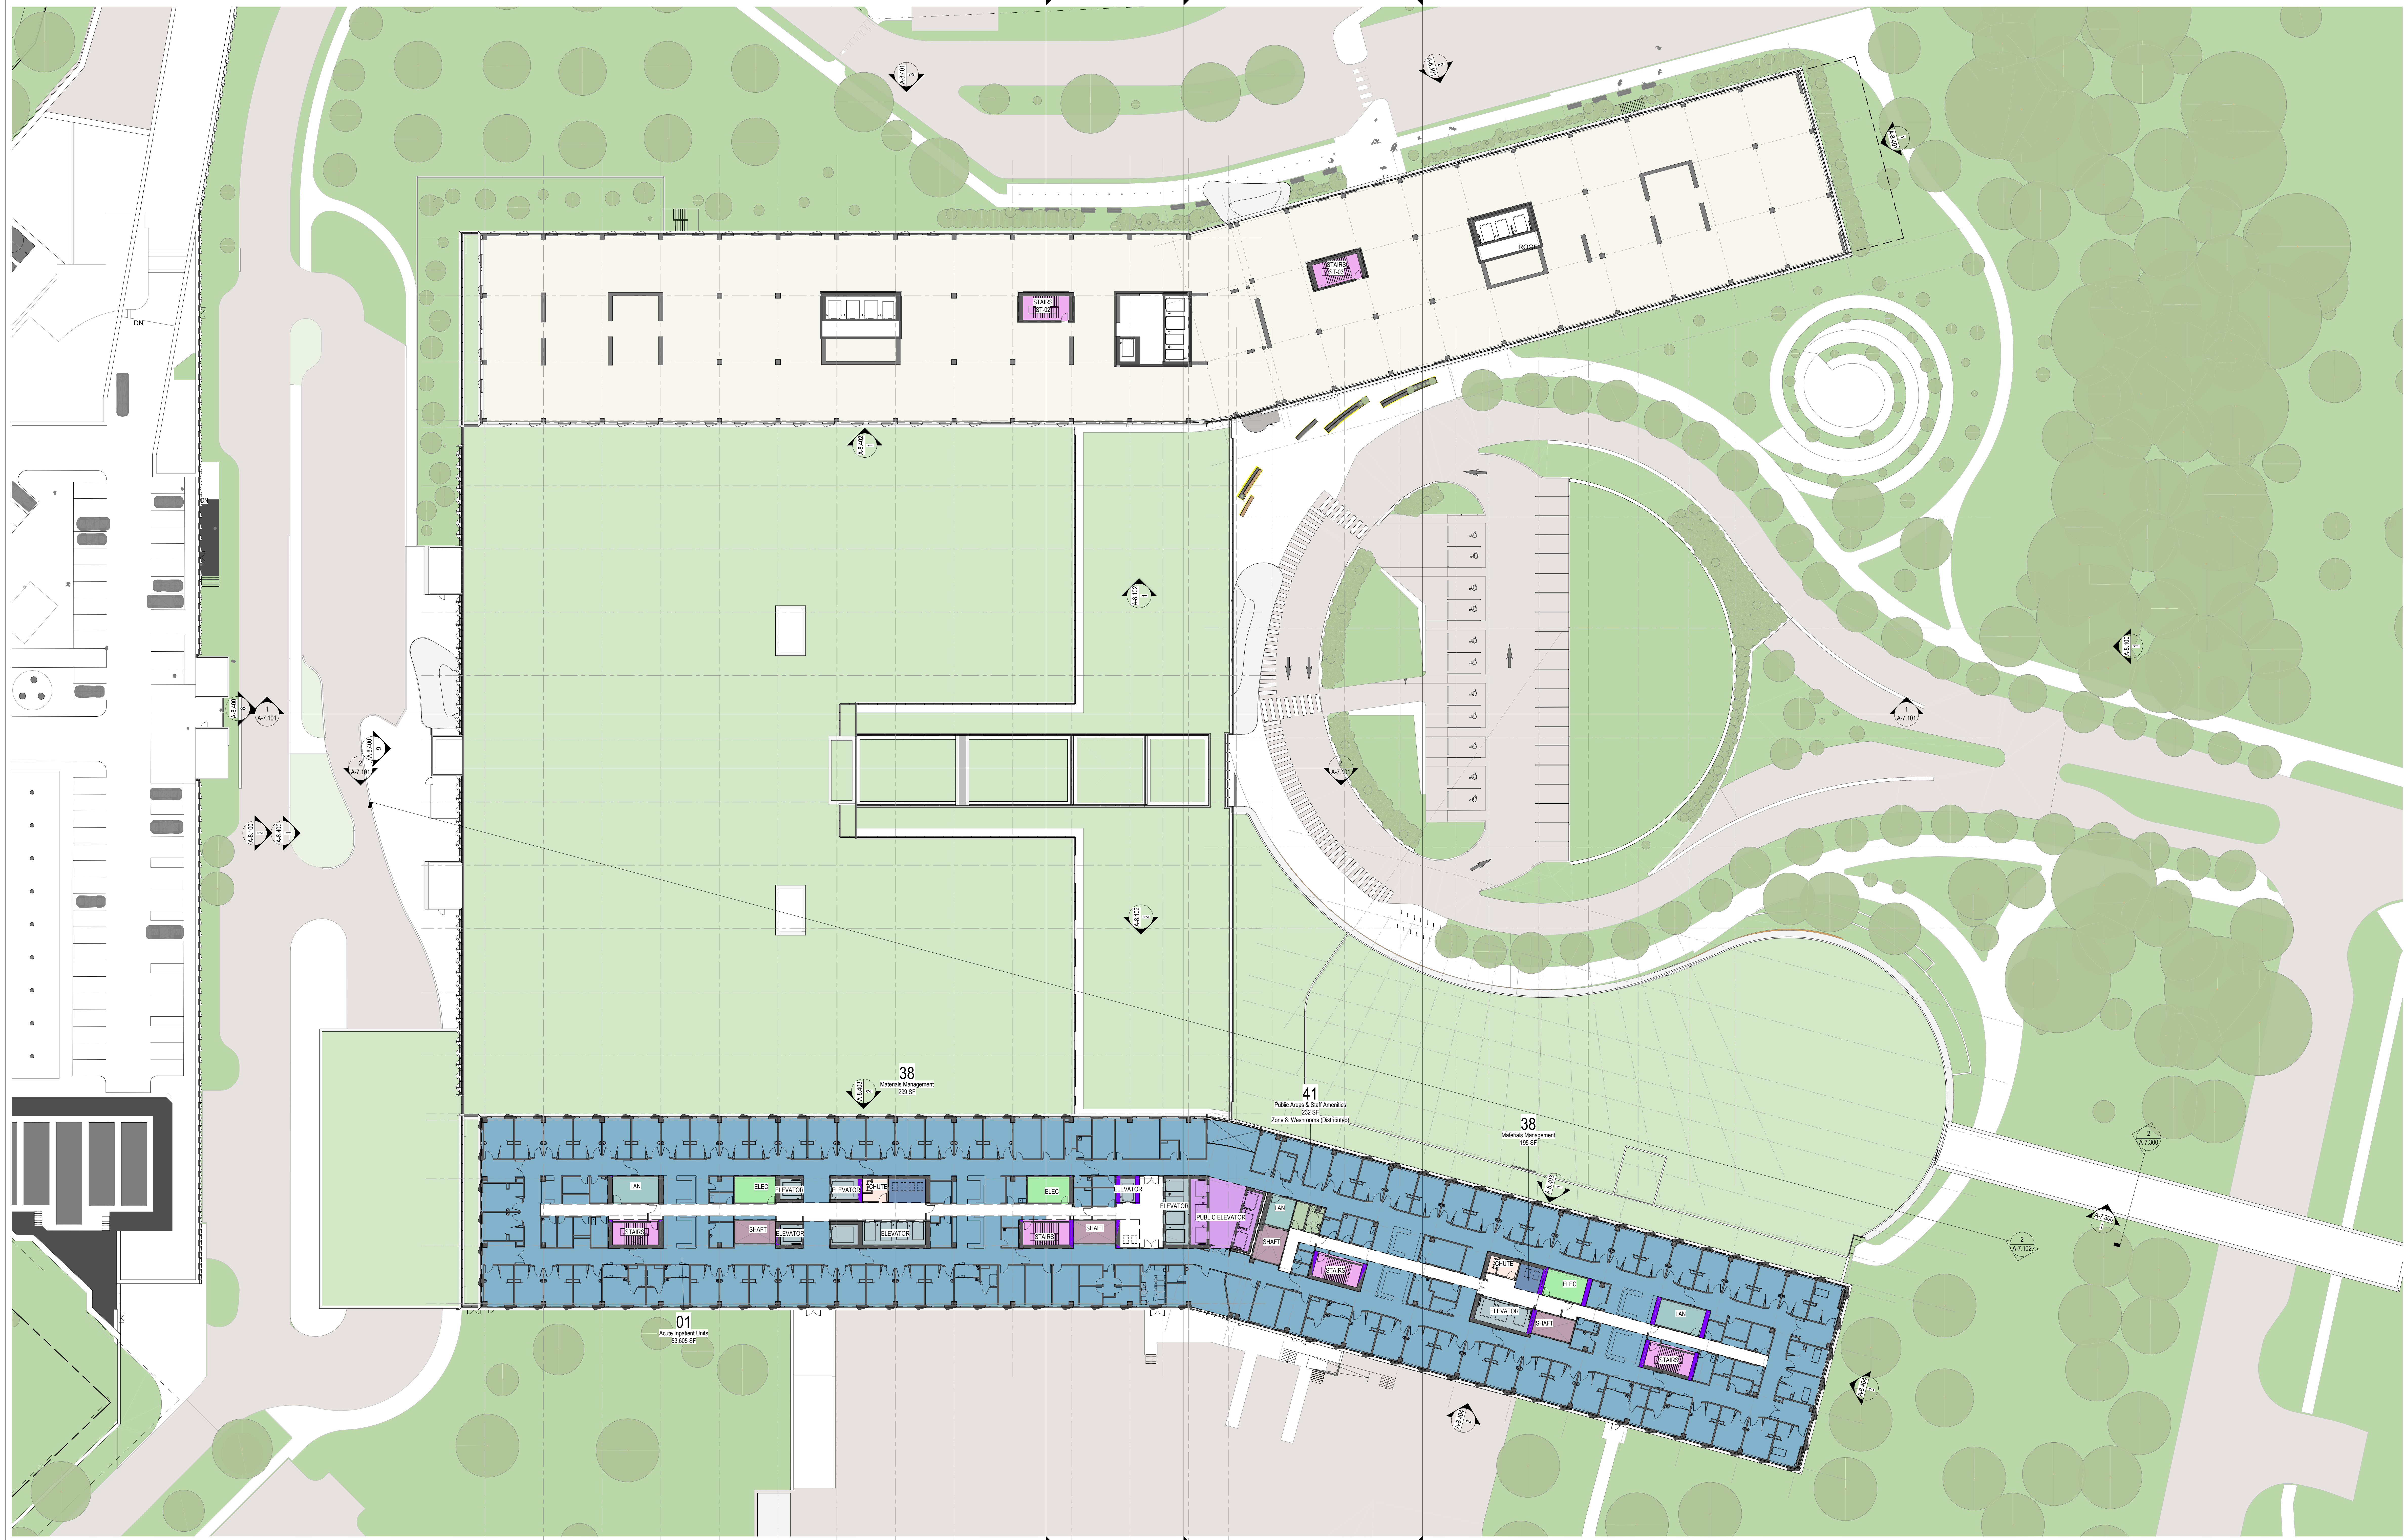

Architect	HDR
Landscape Architect	HDR
Civil Engineer	Parsons
Structural Engineer	ENR
Mechanical Engineer	Smith + Anderson
Electrical Engineer	Smith + Anderson
Plumbing Engineer	Smith + Anderson
Interior Designer	HDR
Equipment Planner	HDR
Wayfinding	Collins

Sheet Reviewer: Author

MARK	DATE	DESCRIPTION
	2022-09-30	ISSUED FOR PRE-CONSULTATION
	2022-11-30	ISSUED FOR IPC & FLUIDA - 1ST SUBMISSION

Project Number: 10210962
Original Issue: 2021-03-04


**PRELIMINARY
NOT FOR CONSTRUCTION**

Sheet Name:
**DEPARTMENTAL
GROSS OVERALL
PLAN - LEVEL 08**

Sheet Number:
A-4.2.108



Project Status:
STAGE 3

12/10/2021 12:38 AM BIM 360://10210962_T01New_CUP_CDC_2021101010386270M_L0C_PDC_ARCH.rvt(2021-11-30)

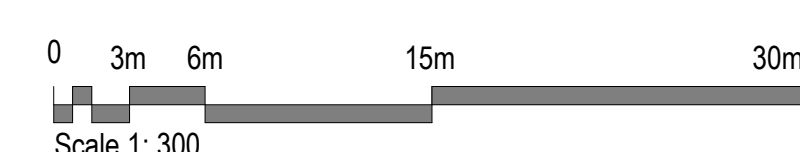

DEPARTMENT AREAS - LEVEL 09		
DEPARTMENT No.	DEPARTMENT NAME	AREA (COSF)
01	Acute Inpatient Units	53,805 SF
38	Materials Management	454 SF
41	Public Areas & Staff Amenities	722 SF

THE OTTAWA HOSPITAL
NEW CAMPUS
DEVELOPMENT -
HOSPITAL & CUP

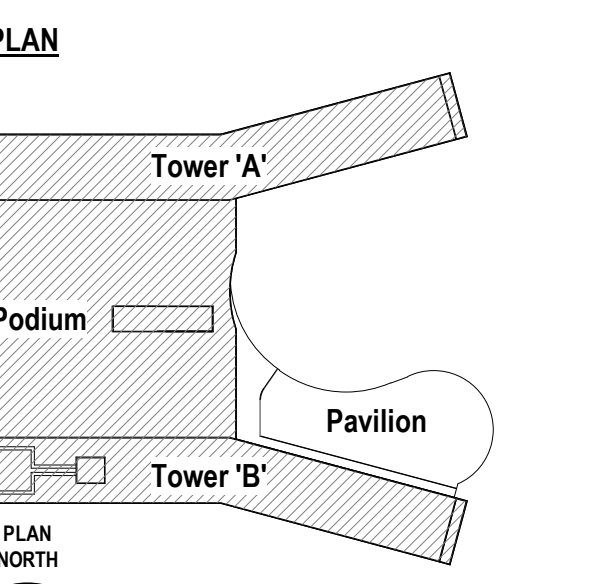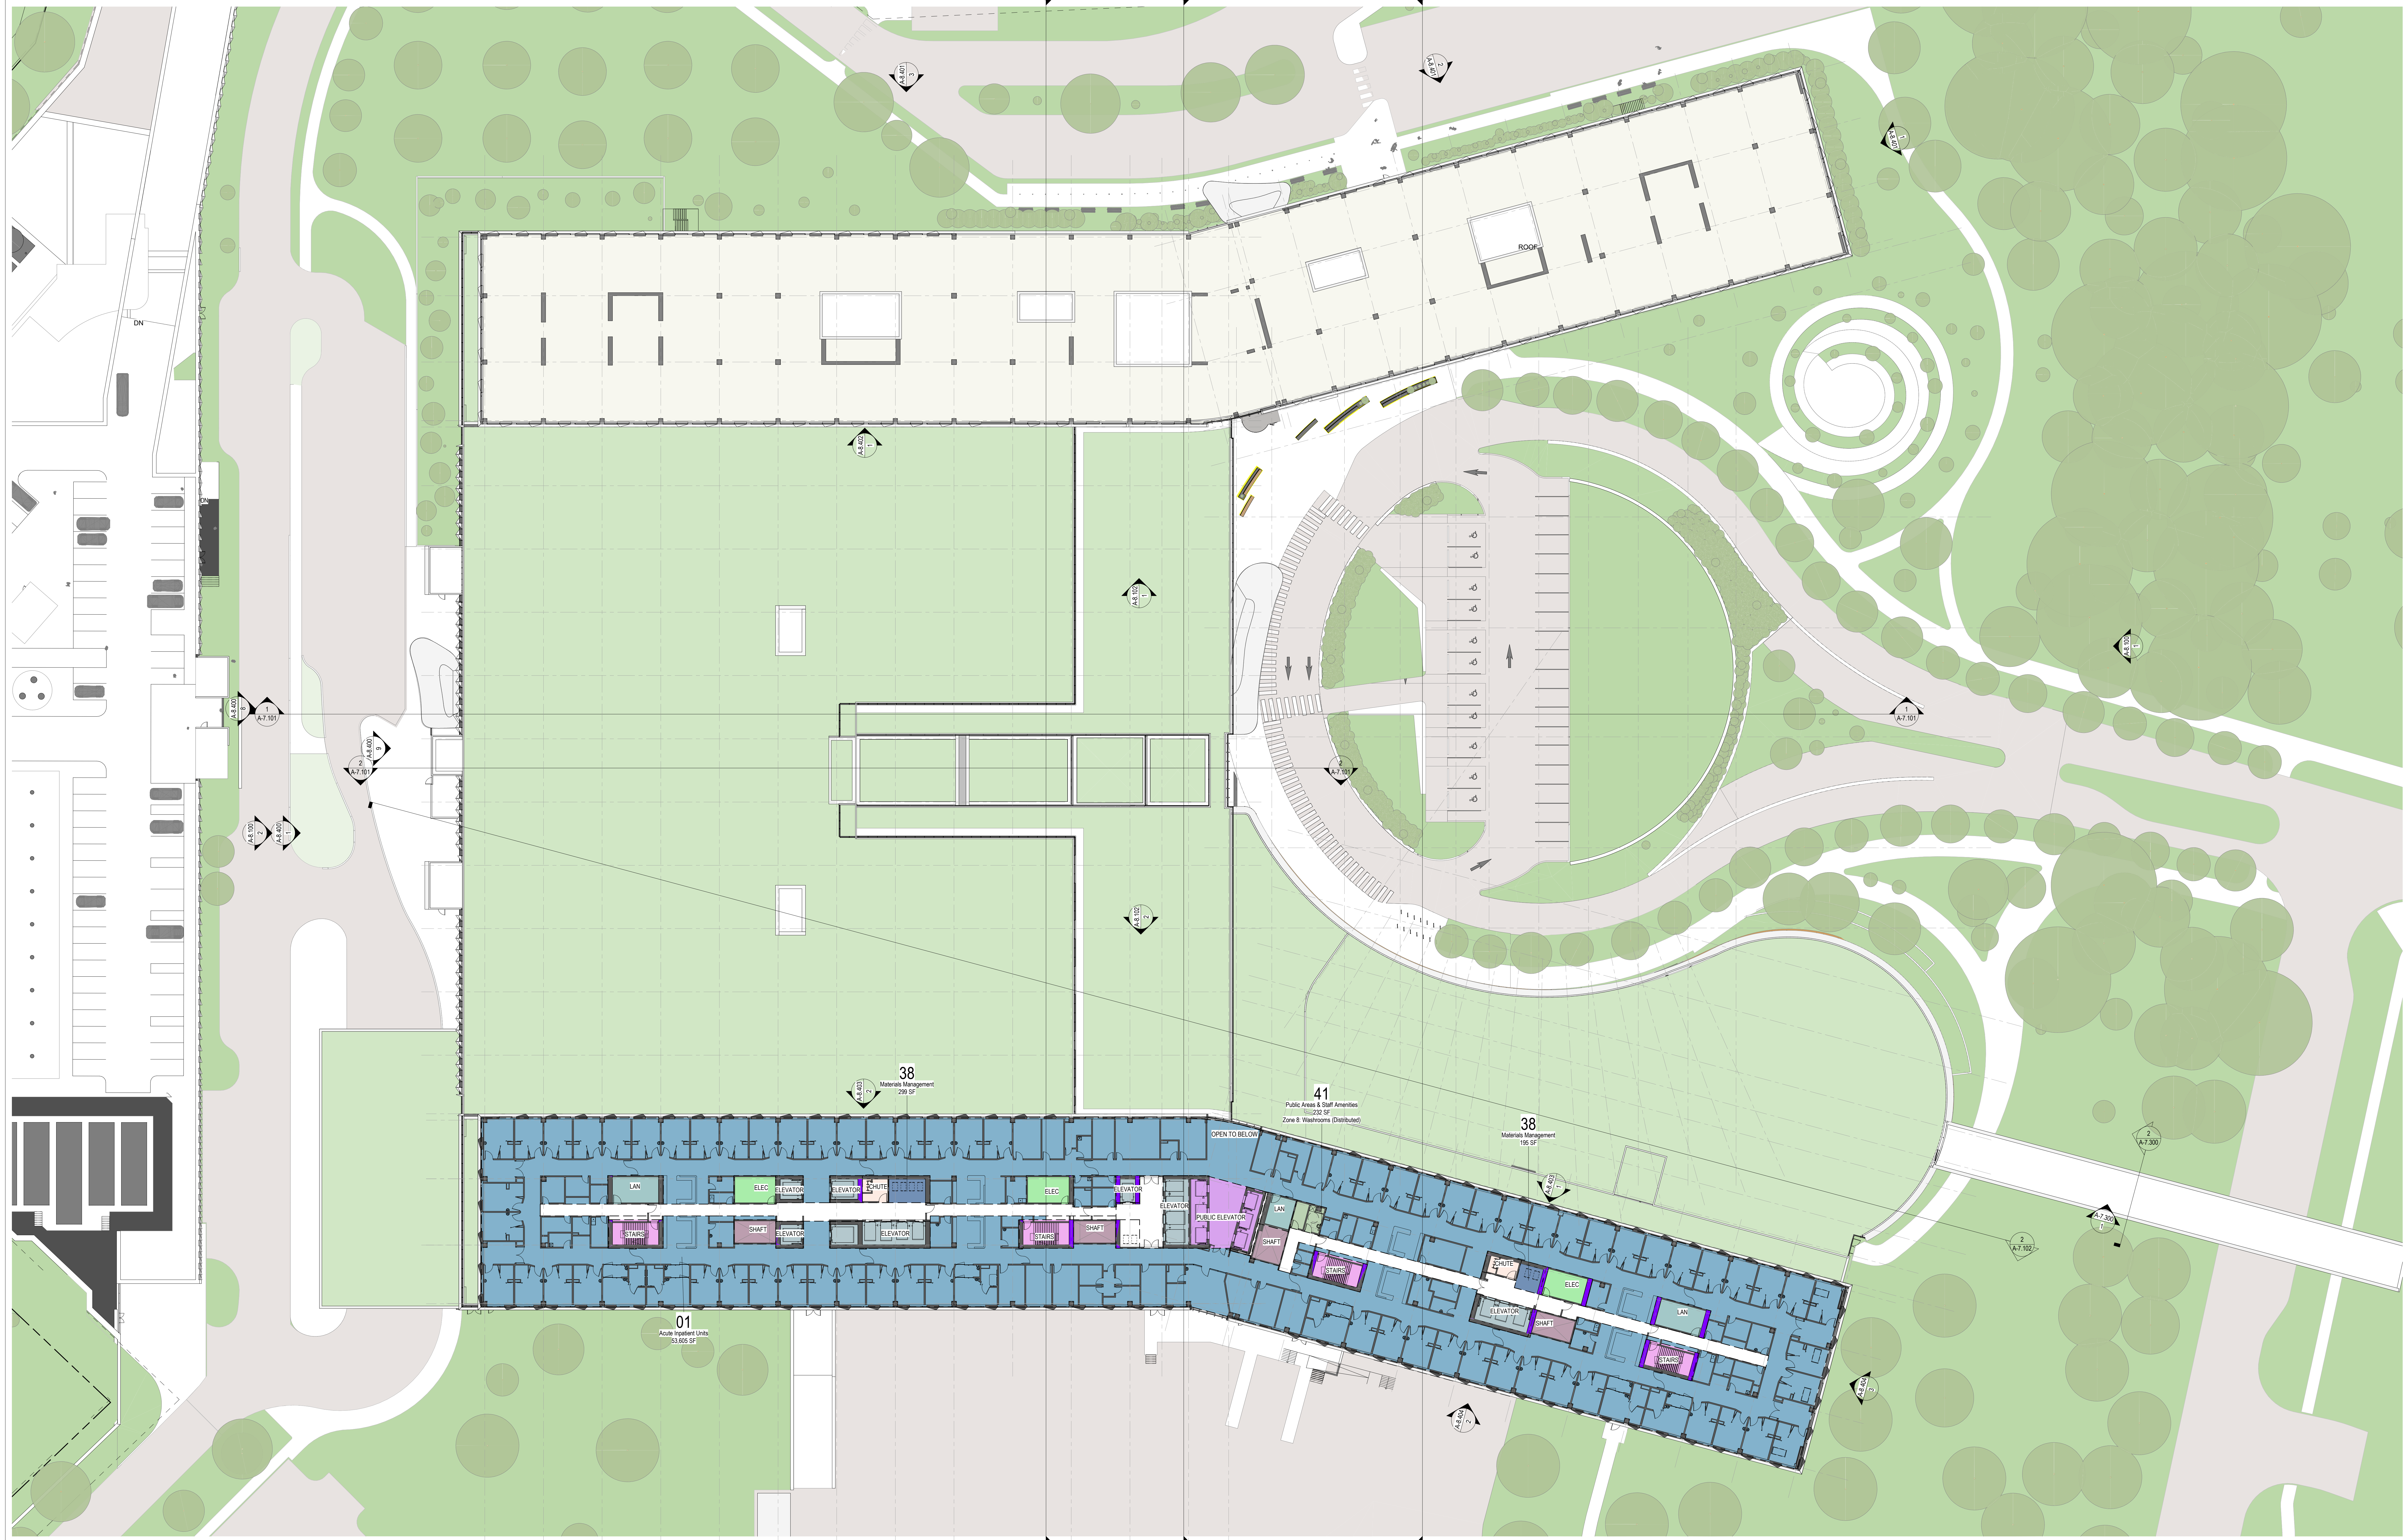

Architect	HDR
Landscape Architect	HDR
Civil Engineer	Parsons
Structural Engineer	ENR
Mechanical Engineer	Smith + Anderson
Electrical Engineer	Smith + Anderson
Plumbing Engineer	Smith + Anderson
Interior Designer	HDR
Equipment Planner	HDR
Wayfinding	Collins

Sheet Reviewer: Author

MARK	DATE	DESCRIPTION
	2022-09-30	ISSUED FOR PRE-CONSULTATION
	2022-11-30	ISSUED FOR IPC & FLUIDA - 1ST SUBMISSION

Project Number: 10210962
Original Issue: 2021-03-04


**PRELIMINARY
NOT FOR CONSTRUCTION**

Sheet Name:
**DEPARTMENTAL
GROSS OVERALL
PLAN - LEVEL 09**

Sheet Number:
A-4.2.109


Project Status:
STAGE 3

12/10/2021 1:36:23 AM BIM 360://10210962_T01New_CUP_FC_2021101010304670M_L0C_F0C_ARCH.rvt(2021-11-30)

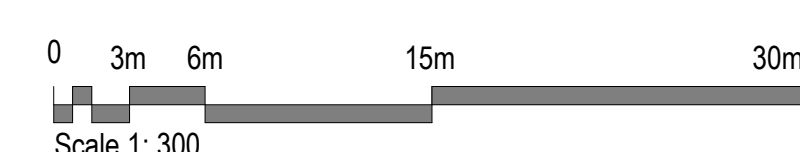


DEPARTMENT AREAS - LEVEL 10		
DEPARTMENT No.	DEPARTMENT NAME	AREA (CSGP)
01	Acute Inpatient Units	53,805 SF
38	Materials Management	454 SF
41	Public Areas & Staff Amenities	722 SF

THE OTTAWA HOSPITAL
NEW CAMPUS
DEVELOPMENT -
HOSPITAL & CUP

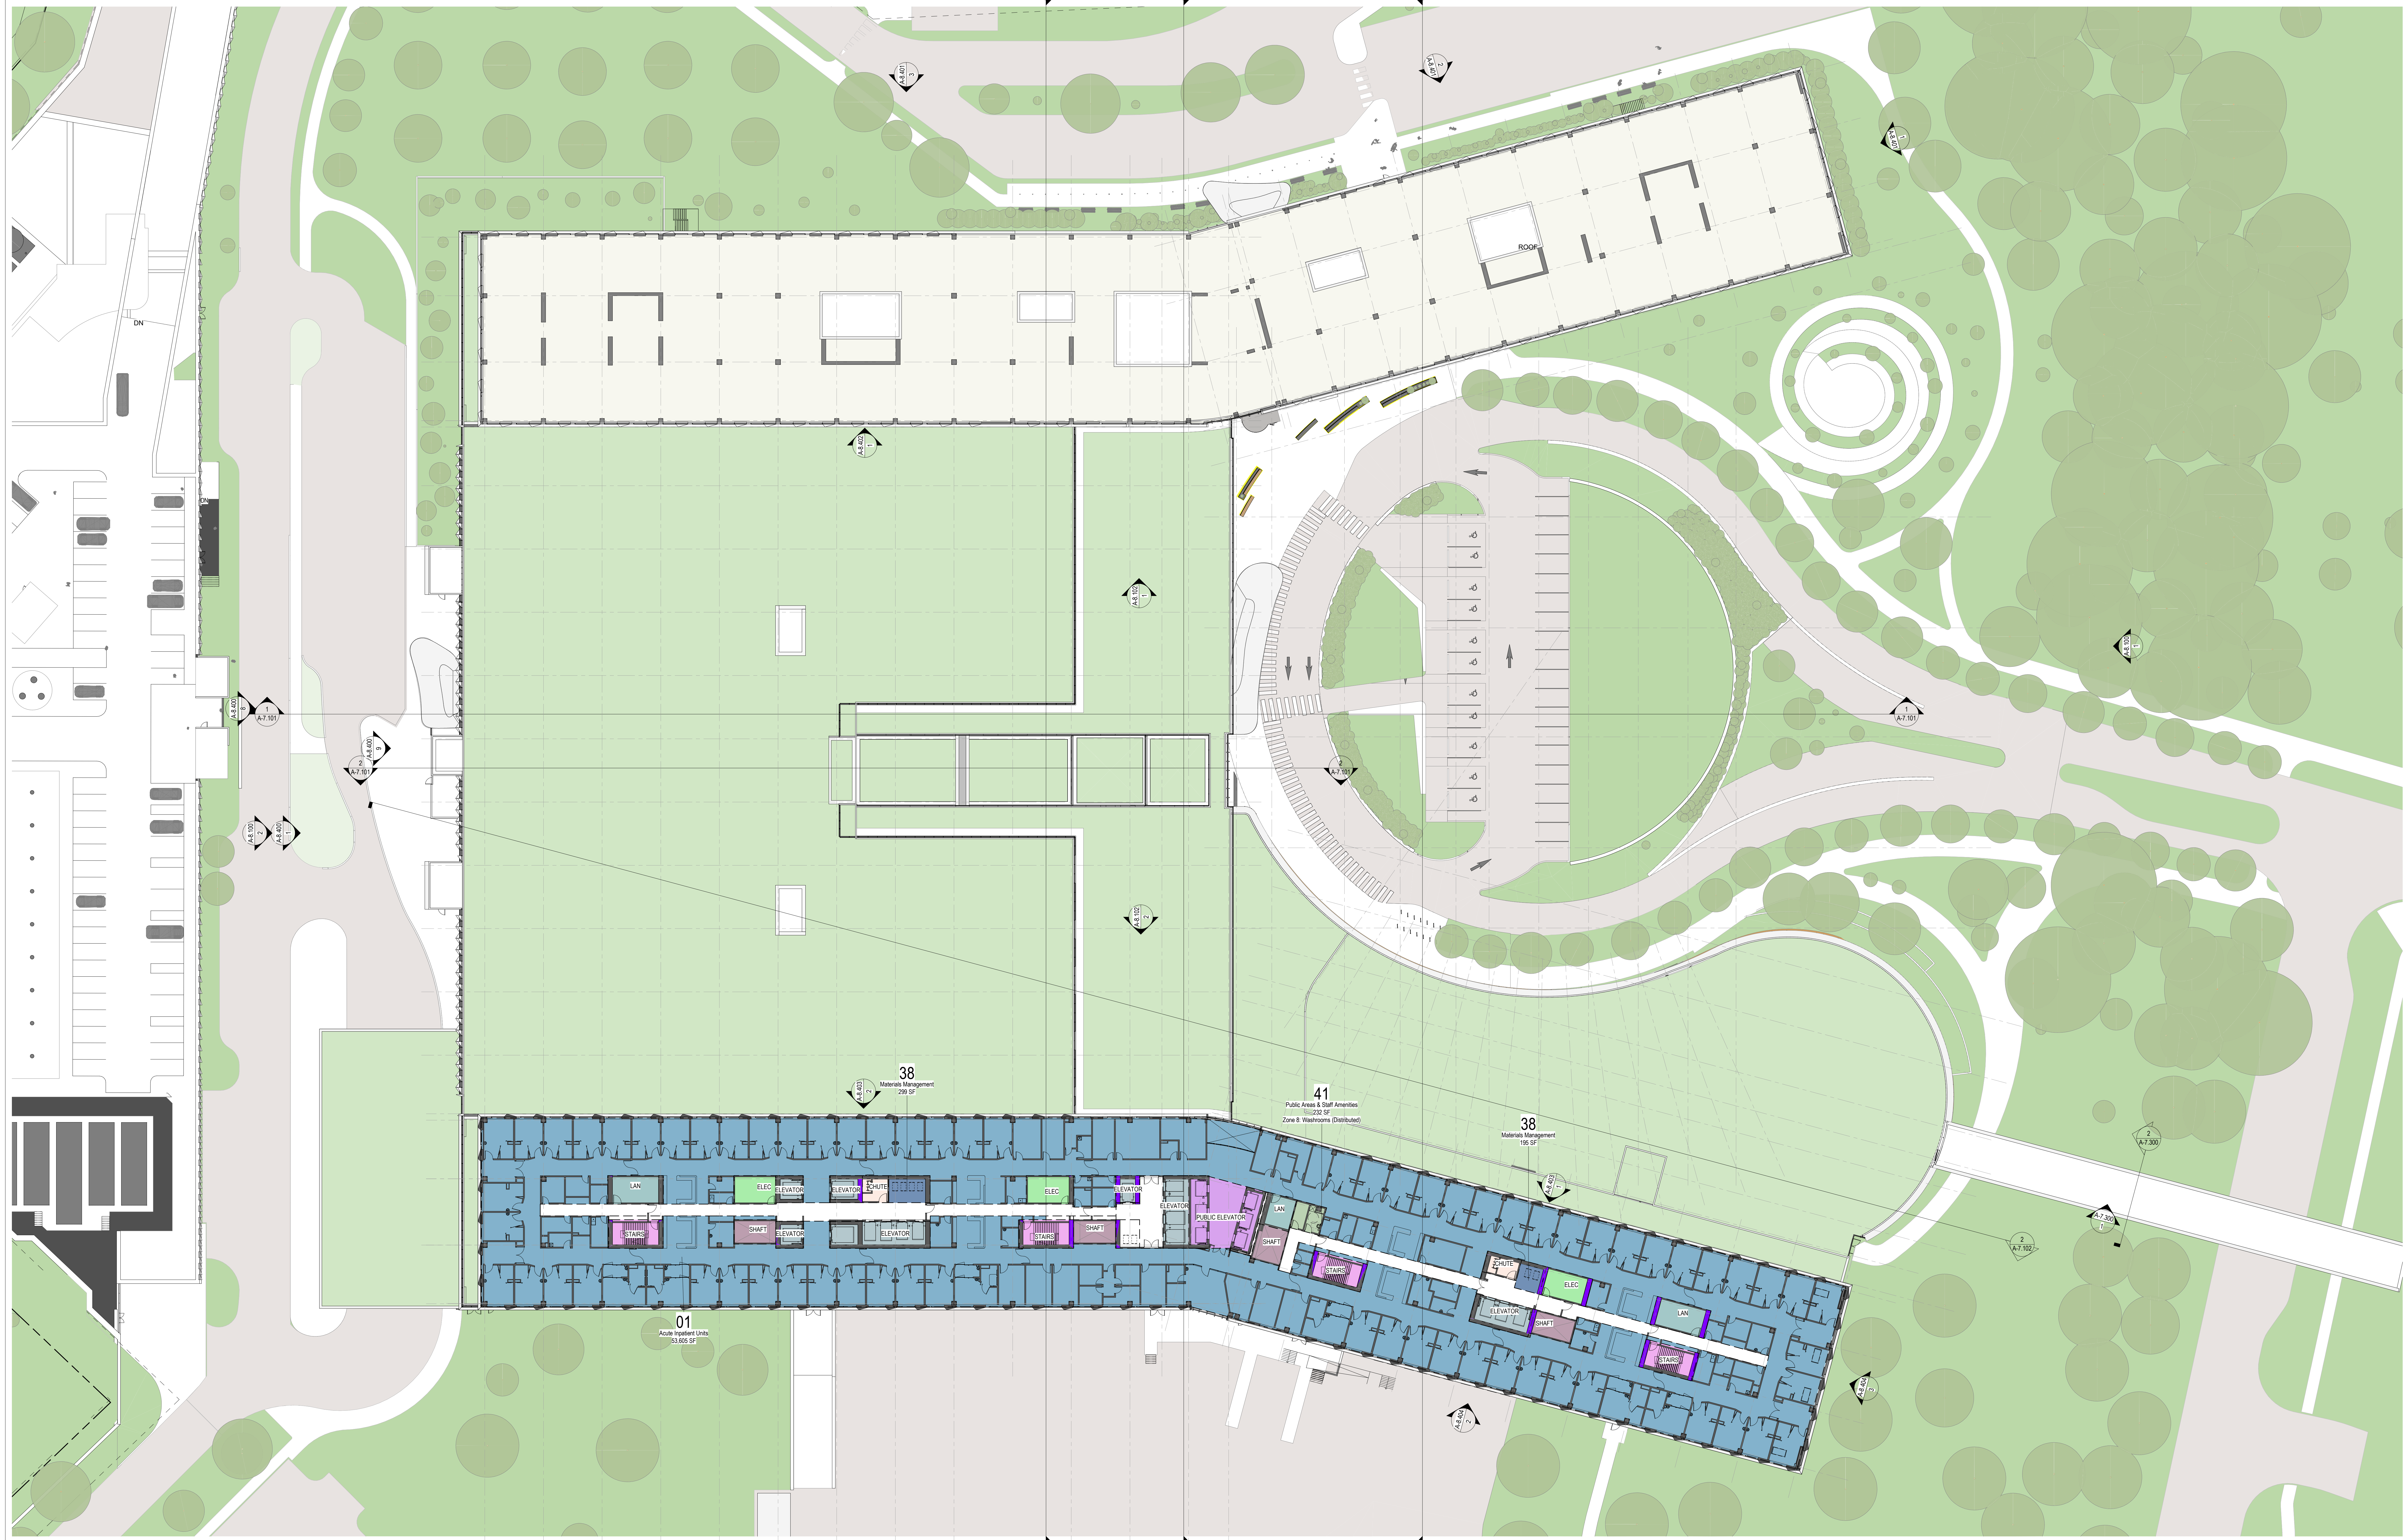

KEY PLAN

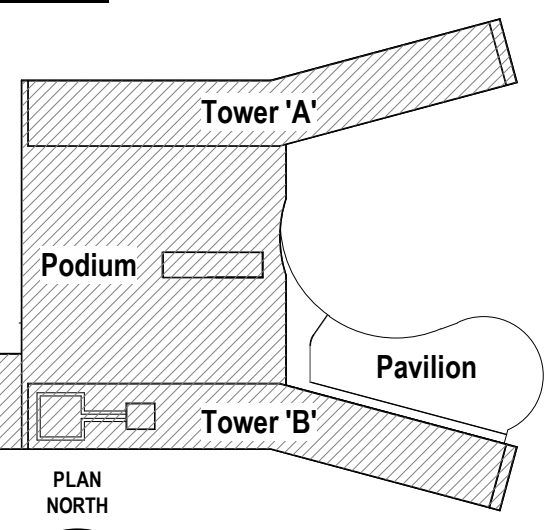

Architect	HDR
Landscape Architect	HDR
Civil Engineer	Parsons
Structural Engineer	ESF
Mechanical Engineer	Smith + Anderson
Electrical Engineer	Smith + Anderson
Plumbing Engineer	Smith + Anderson
Interior Designer	HDR
Equipment Planner	HDR
Wayfinding	Collins

Sheet Reviewer: Author

MARK	DATE	DESCRIPTION
	2022-09-30	ISSUED FOR PRE-CONSULTATION
	2022-11-30	ISSUED FOR IPC & FLUIDA - 1ST SUBMISSION


Project Number: 10210962
Original Issue: 2021-03-04

**PRELIMINARY
NOT FOR CONSTRUCTION**

Sheet Name:
**DEPARTMENTAL
GROSS OVERALL
PLAN - LEVEL 10**



Sheet Number:
A-4.2.110

Project Status:
STAGE 3

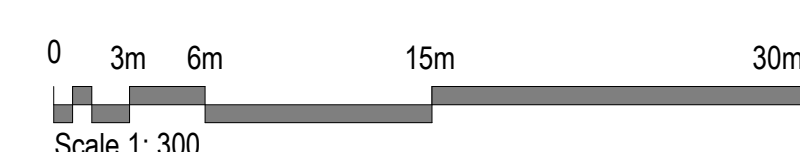

DEPARTMENT AREAS - LEVEL 11		
DEPARTMENT No.	DEPARTMENT NAME	AREA (GSF)
01	Acute Inpatient Units	53,805 SF
38	Materials Management	454 SF
41	Public Areas & Staff Amenities	722 SF

THE OTTAWA HOSPITAL
NEW CAMPUS
DEVELOPMENT -
HOSPITAL & CUP

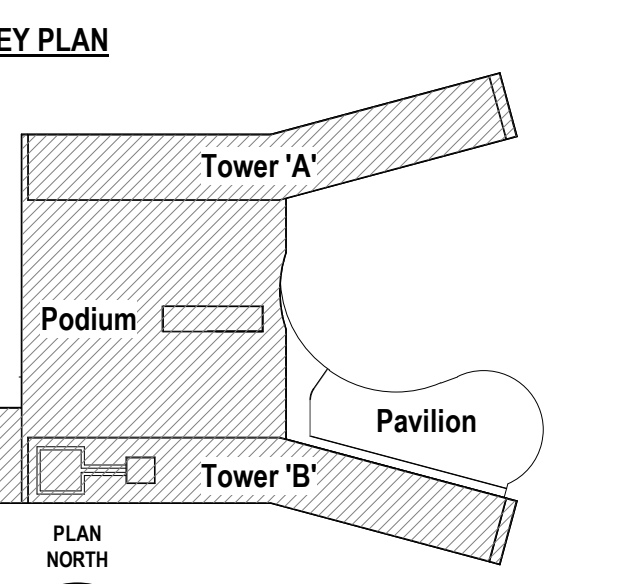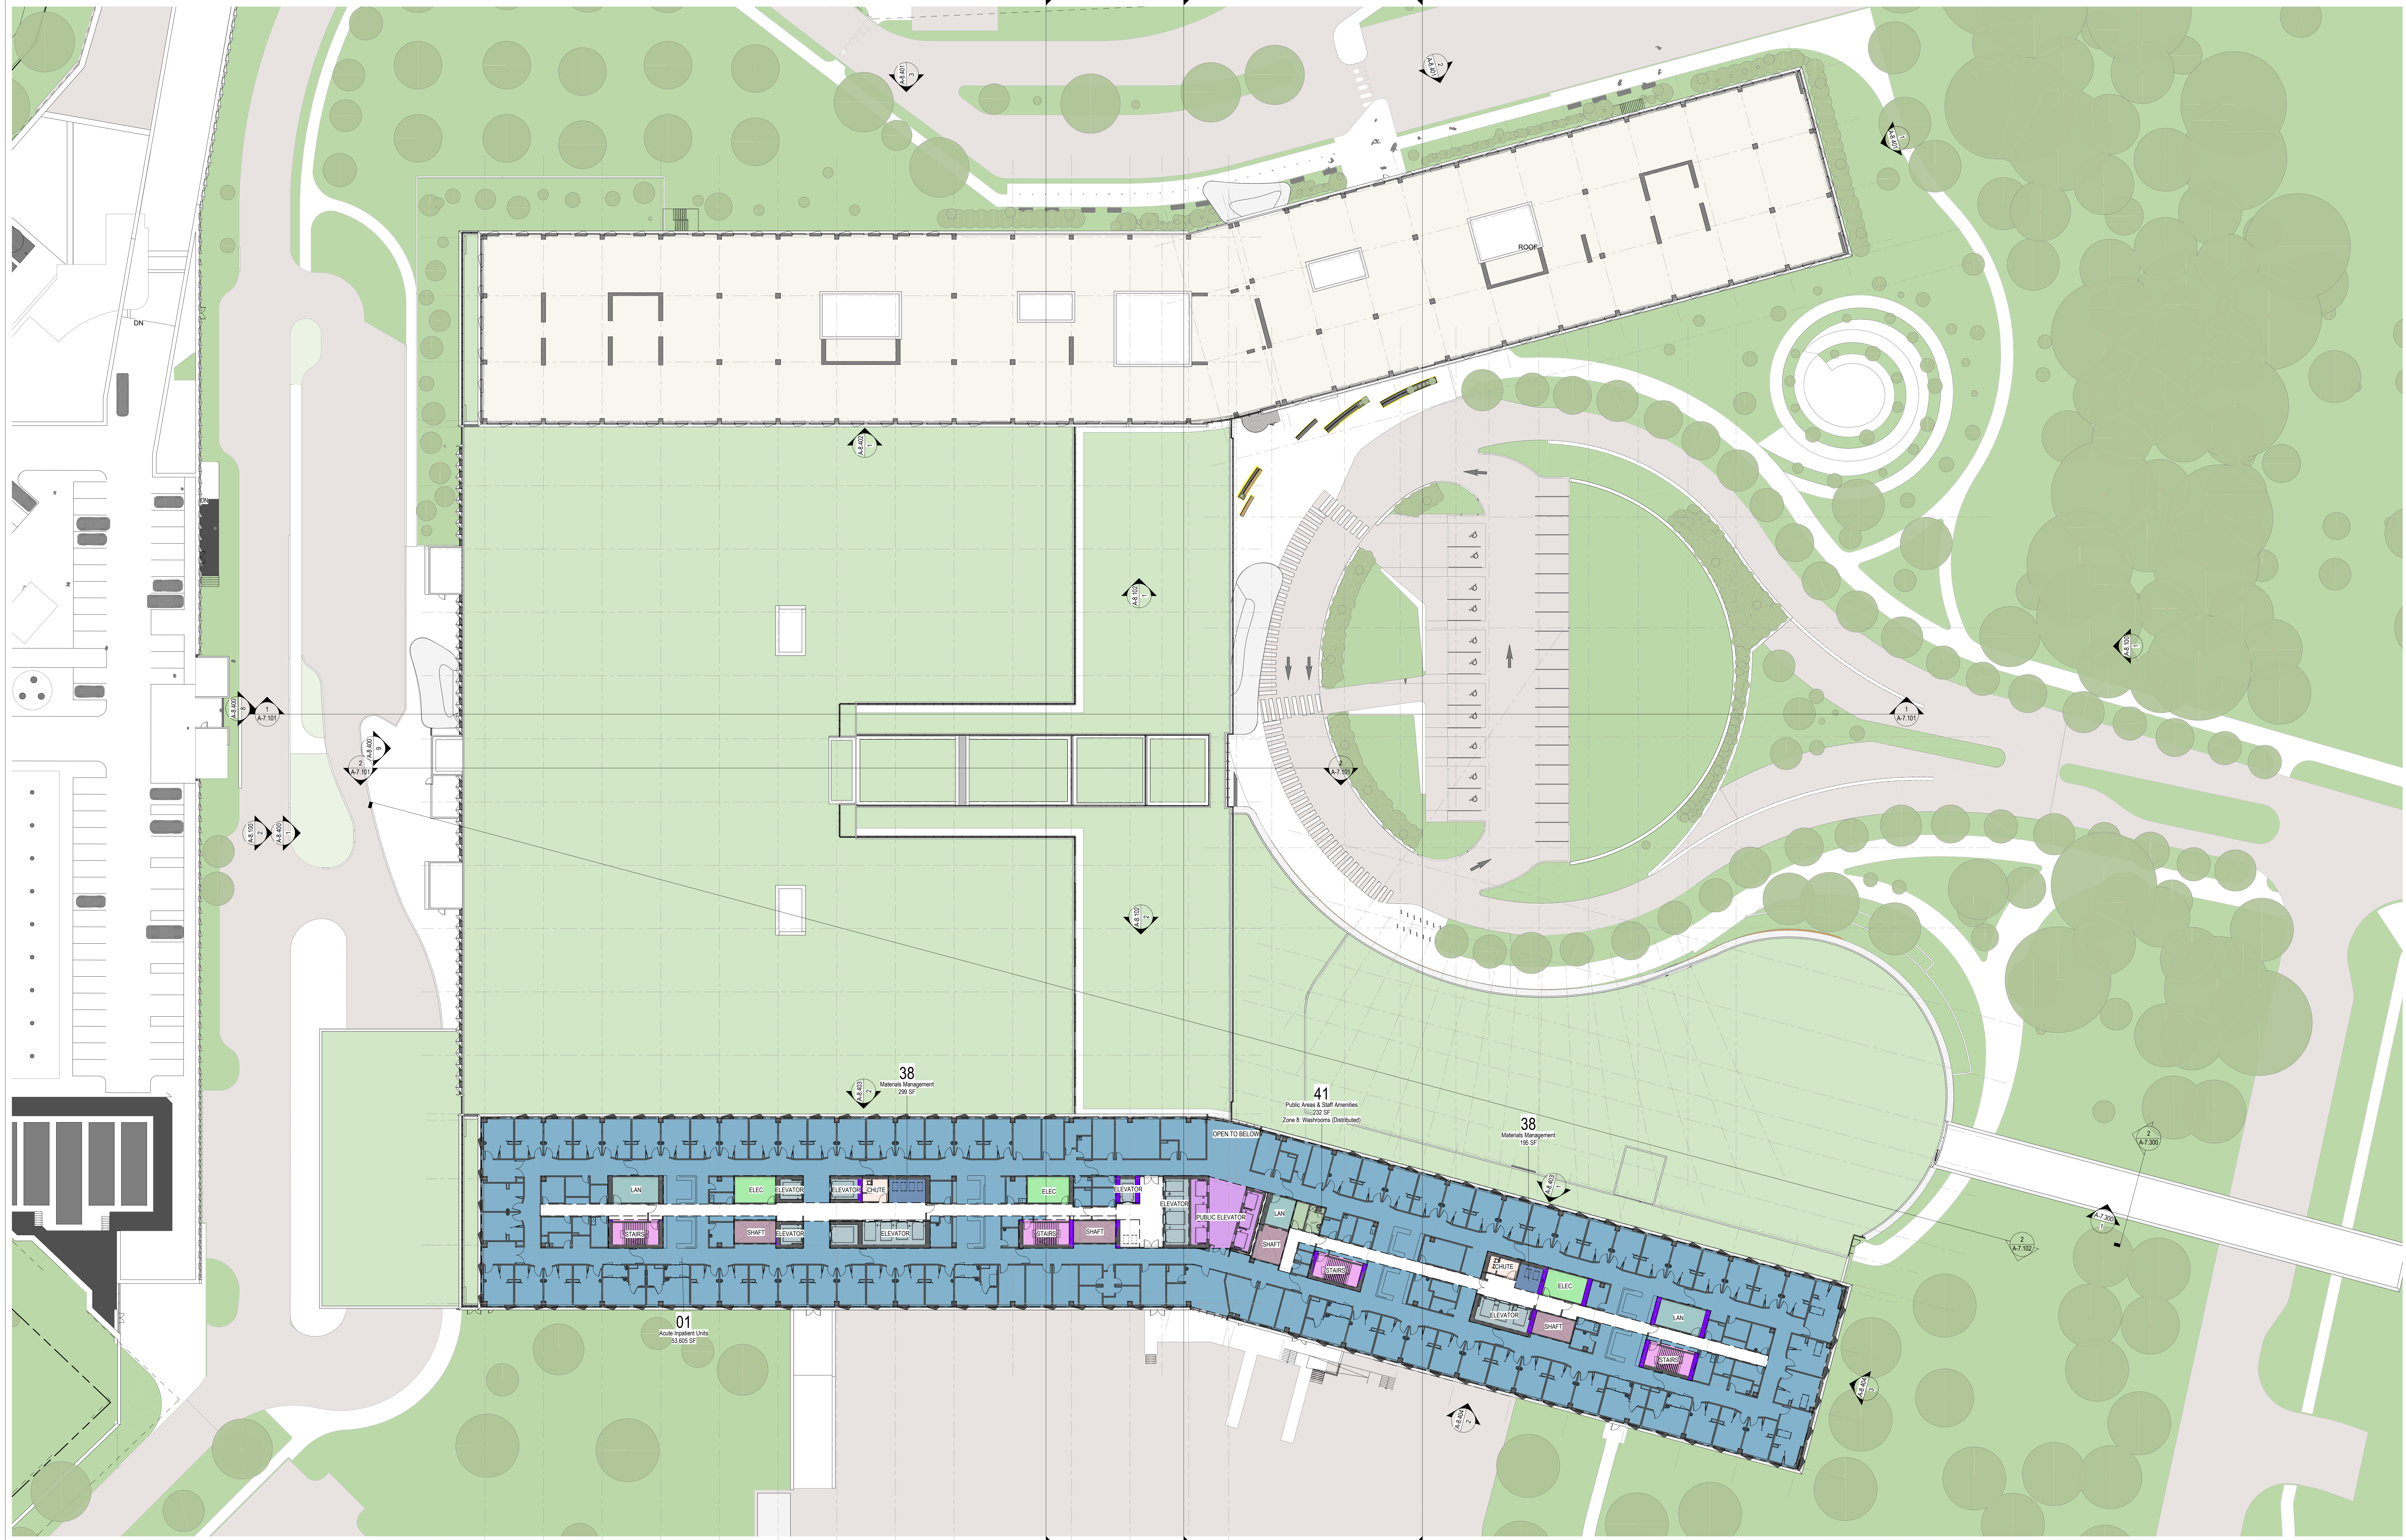

Architect	HDR
Landscape Architect	HDR
Civil Engineer	Parsons
Structural Engineer	ENR
Mechanical Engineer	Smith + Anderson
Electrical Engineer	Smith + Anderson
Plumbing Engineer	Smith + Anderson
Interior Designer	HDR
Equipment Planner	HDR
Wayfinding	Collins

Sheet Reviewer: Author

MARK	DATE	DESCRIPTION
2022-09-30	ISSUED FOR PRE-CONSULTATION	
2022-11-30	ISSUED FOR IPC & FLUIDA - 1ST SUBMISSION	


Project Number: 10210962
Original Issue: 2021-03-04

**PRELIMINARY
NOT FOR CONSTRUCTION**

Sheet Name:
**DEPARTMENTAL
GROSS OVERALL
PLAN - LEVEL 11**

Sheet Number:
A-4.2.111


Project Status:
STAGE 3

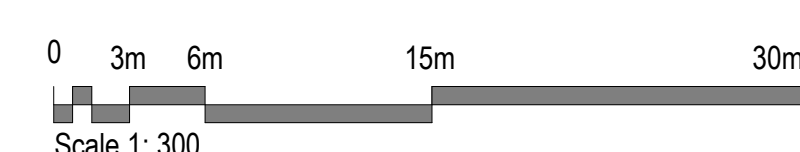


12/10/2022 2:02:47 AM: BM: 36110333892; D:\New\02\FPC_2021\10333892\TM_L10_FPC_ARCH.rvt (2021.04)

DEPARTMENT AREAS - LEVEL 12		
DEPARTMENT No.	DEPARTMENT NAME	AREA (SQSF)
01	Acute Inpatient Units	53,805 SF
38	Materials Management	454 SF
41	Public Areas & Staff Amenities	722 SF

THE OTTAWA HOSPITAL
NEW CAMPUS
DEVELOPMENT -
HOSPITAL & CUP

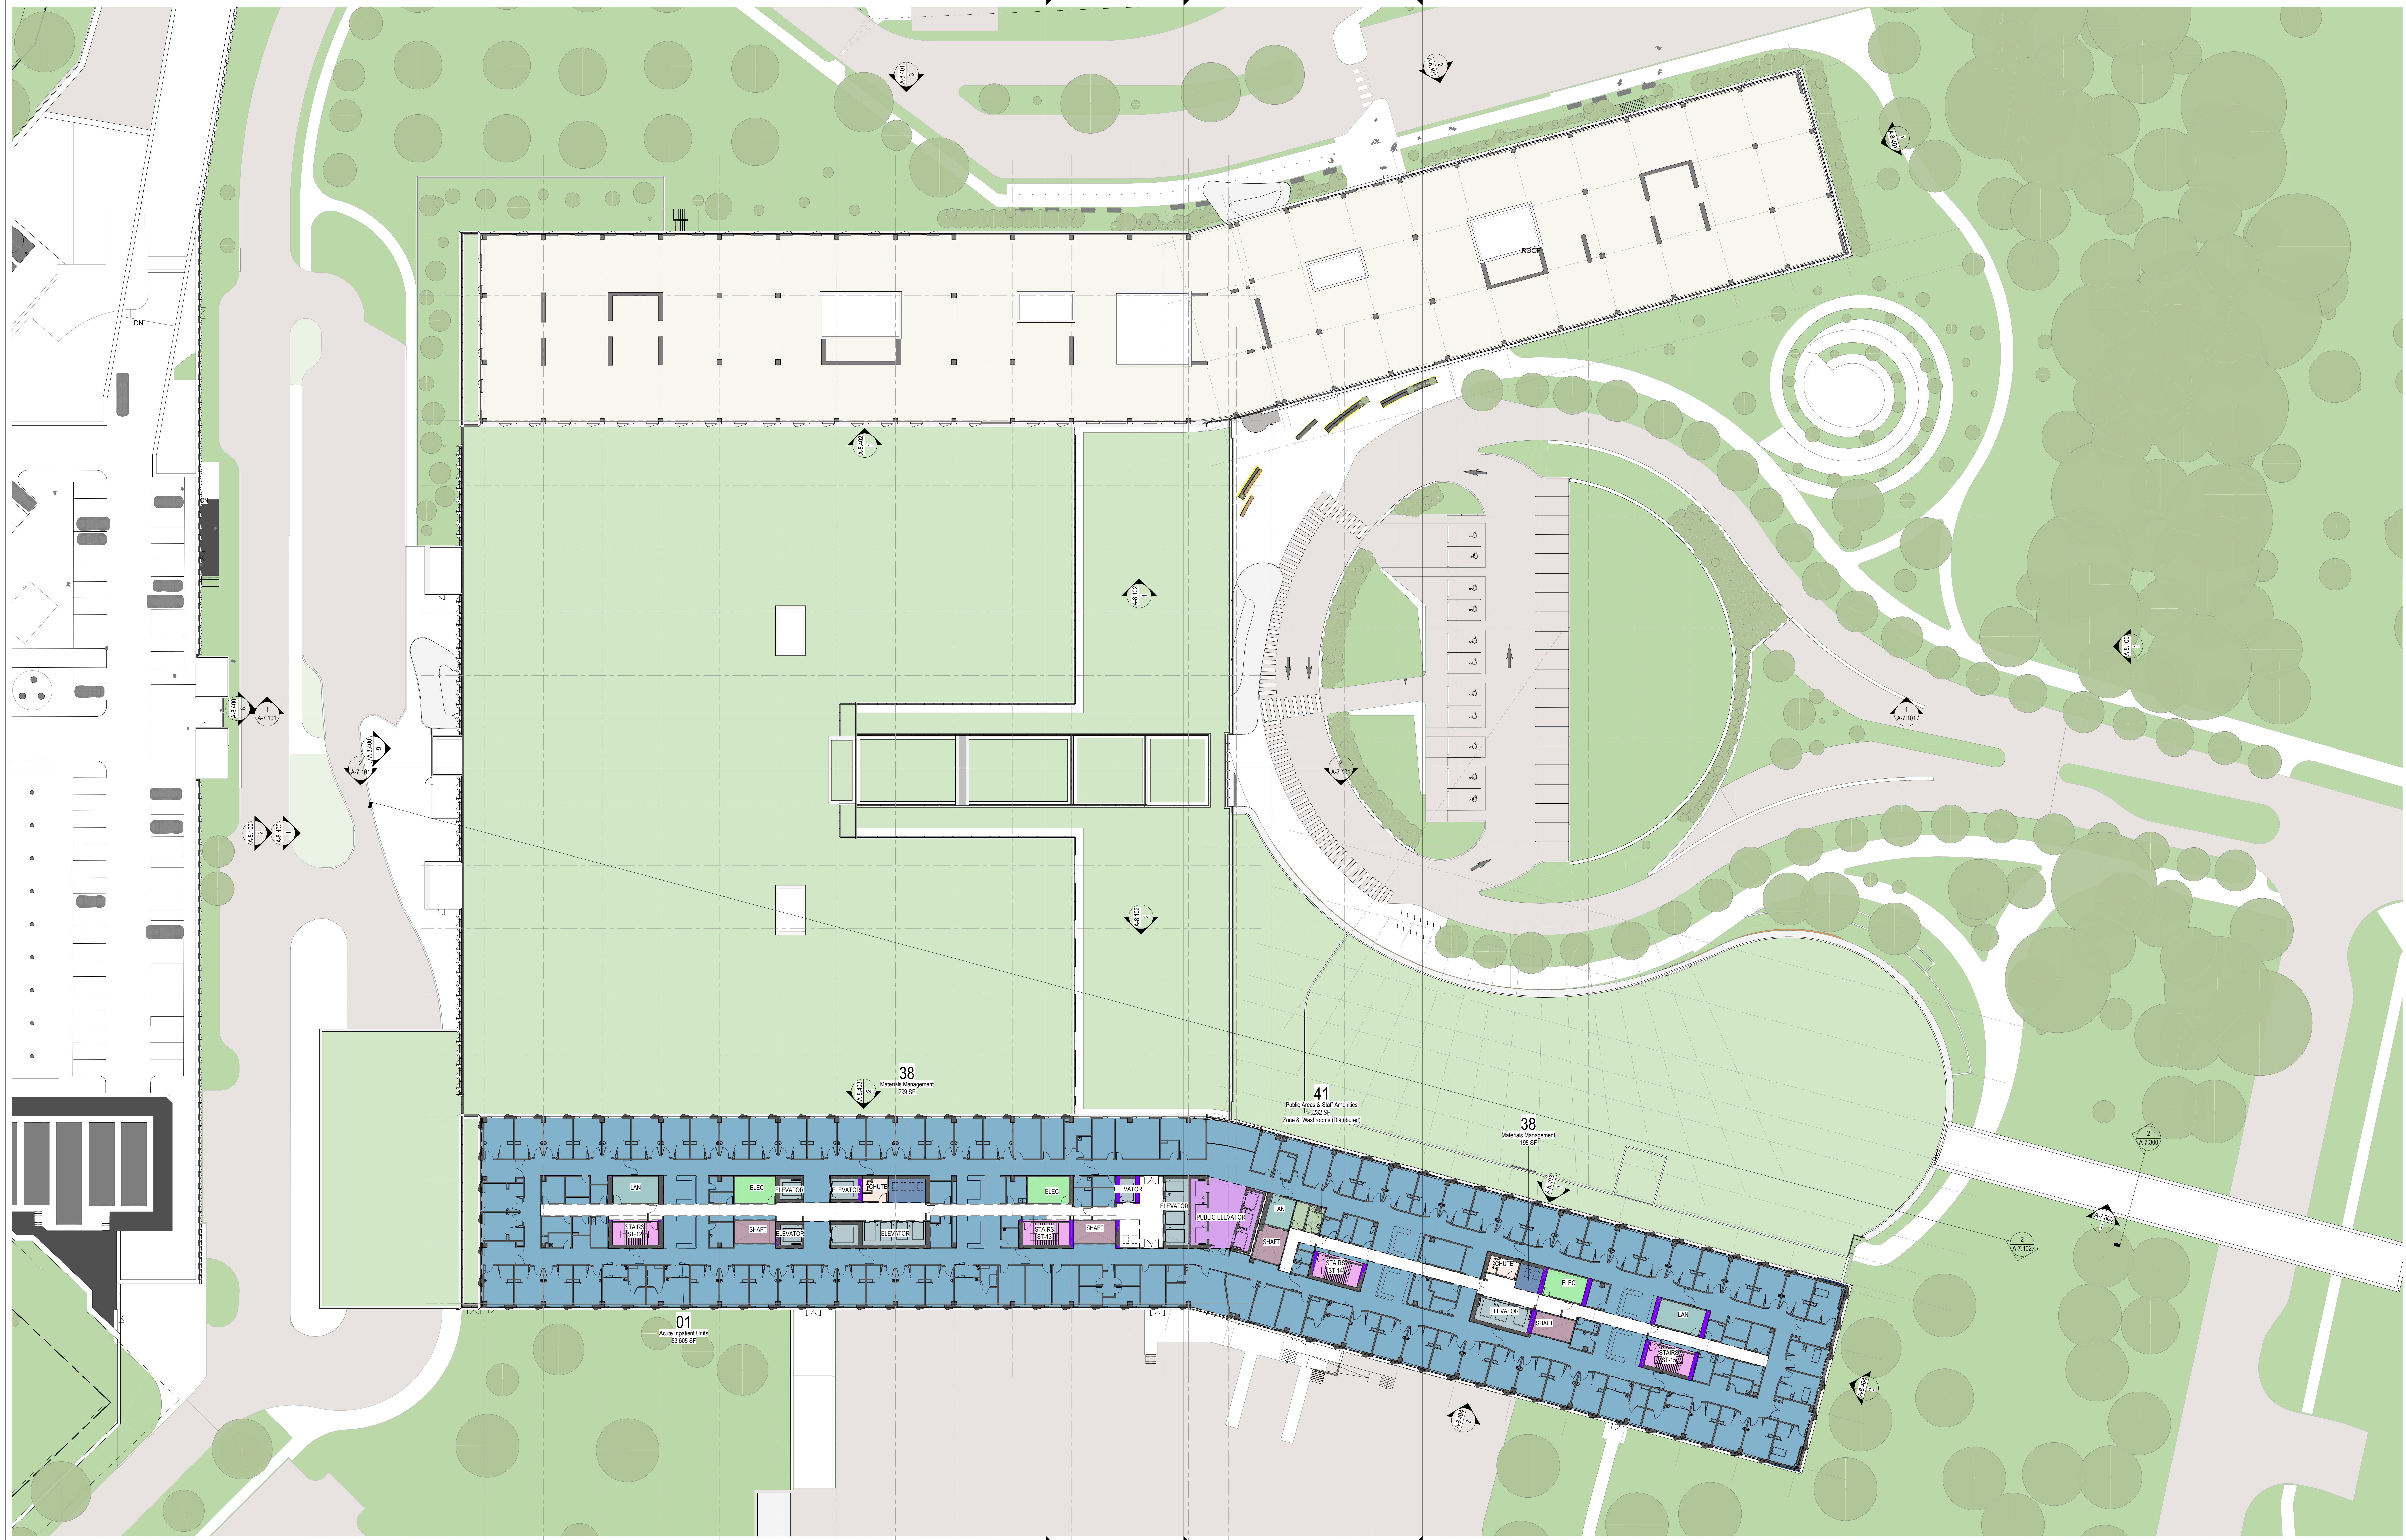

KEY PLAN

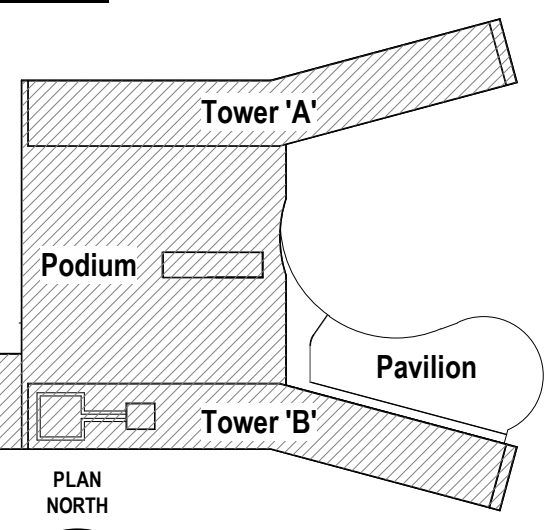

Architect	HDR
Landscape Architect	HDR
Civil Engineer	Parsons
Structural Engineer	ENR
Mechanical Engineer	Smith + Anderson
Electrical Engineer	Smith + Anderson
Plumbing Engineer	Smith + Anderson
Interior Designer	HDR
Equipment Planner	HDR
Wayfinding	Collins

Sheet Reviewer: Author

MARK	DATE	DESCRIPTION
	2022-09-30	ISSUED FOR PRE-CONSULTATION
	2022-11-30	ISSUED FOR IPC & FLUIDA - 1ST SUBMISSION


Project Number: 10210962
Original Issue: 2021-03-04


PRELIMINARY
NOT FOR CONSTRUCTION

Sheet Name:
**DEPARTMENTAL
GROSS OVERALL
PLAN - LEVEL 12**


Sheet Number:
A-4.2.112

Project Status:
STAGE 3

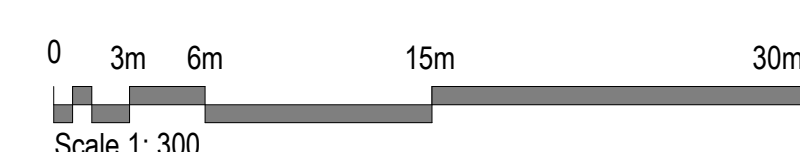

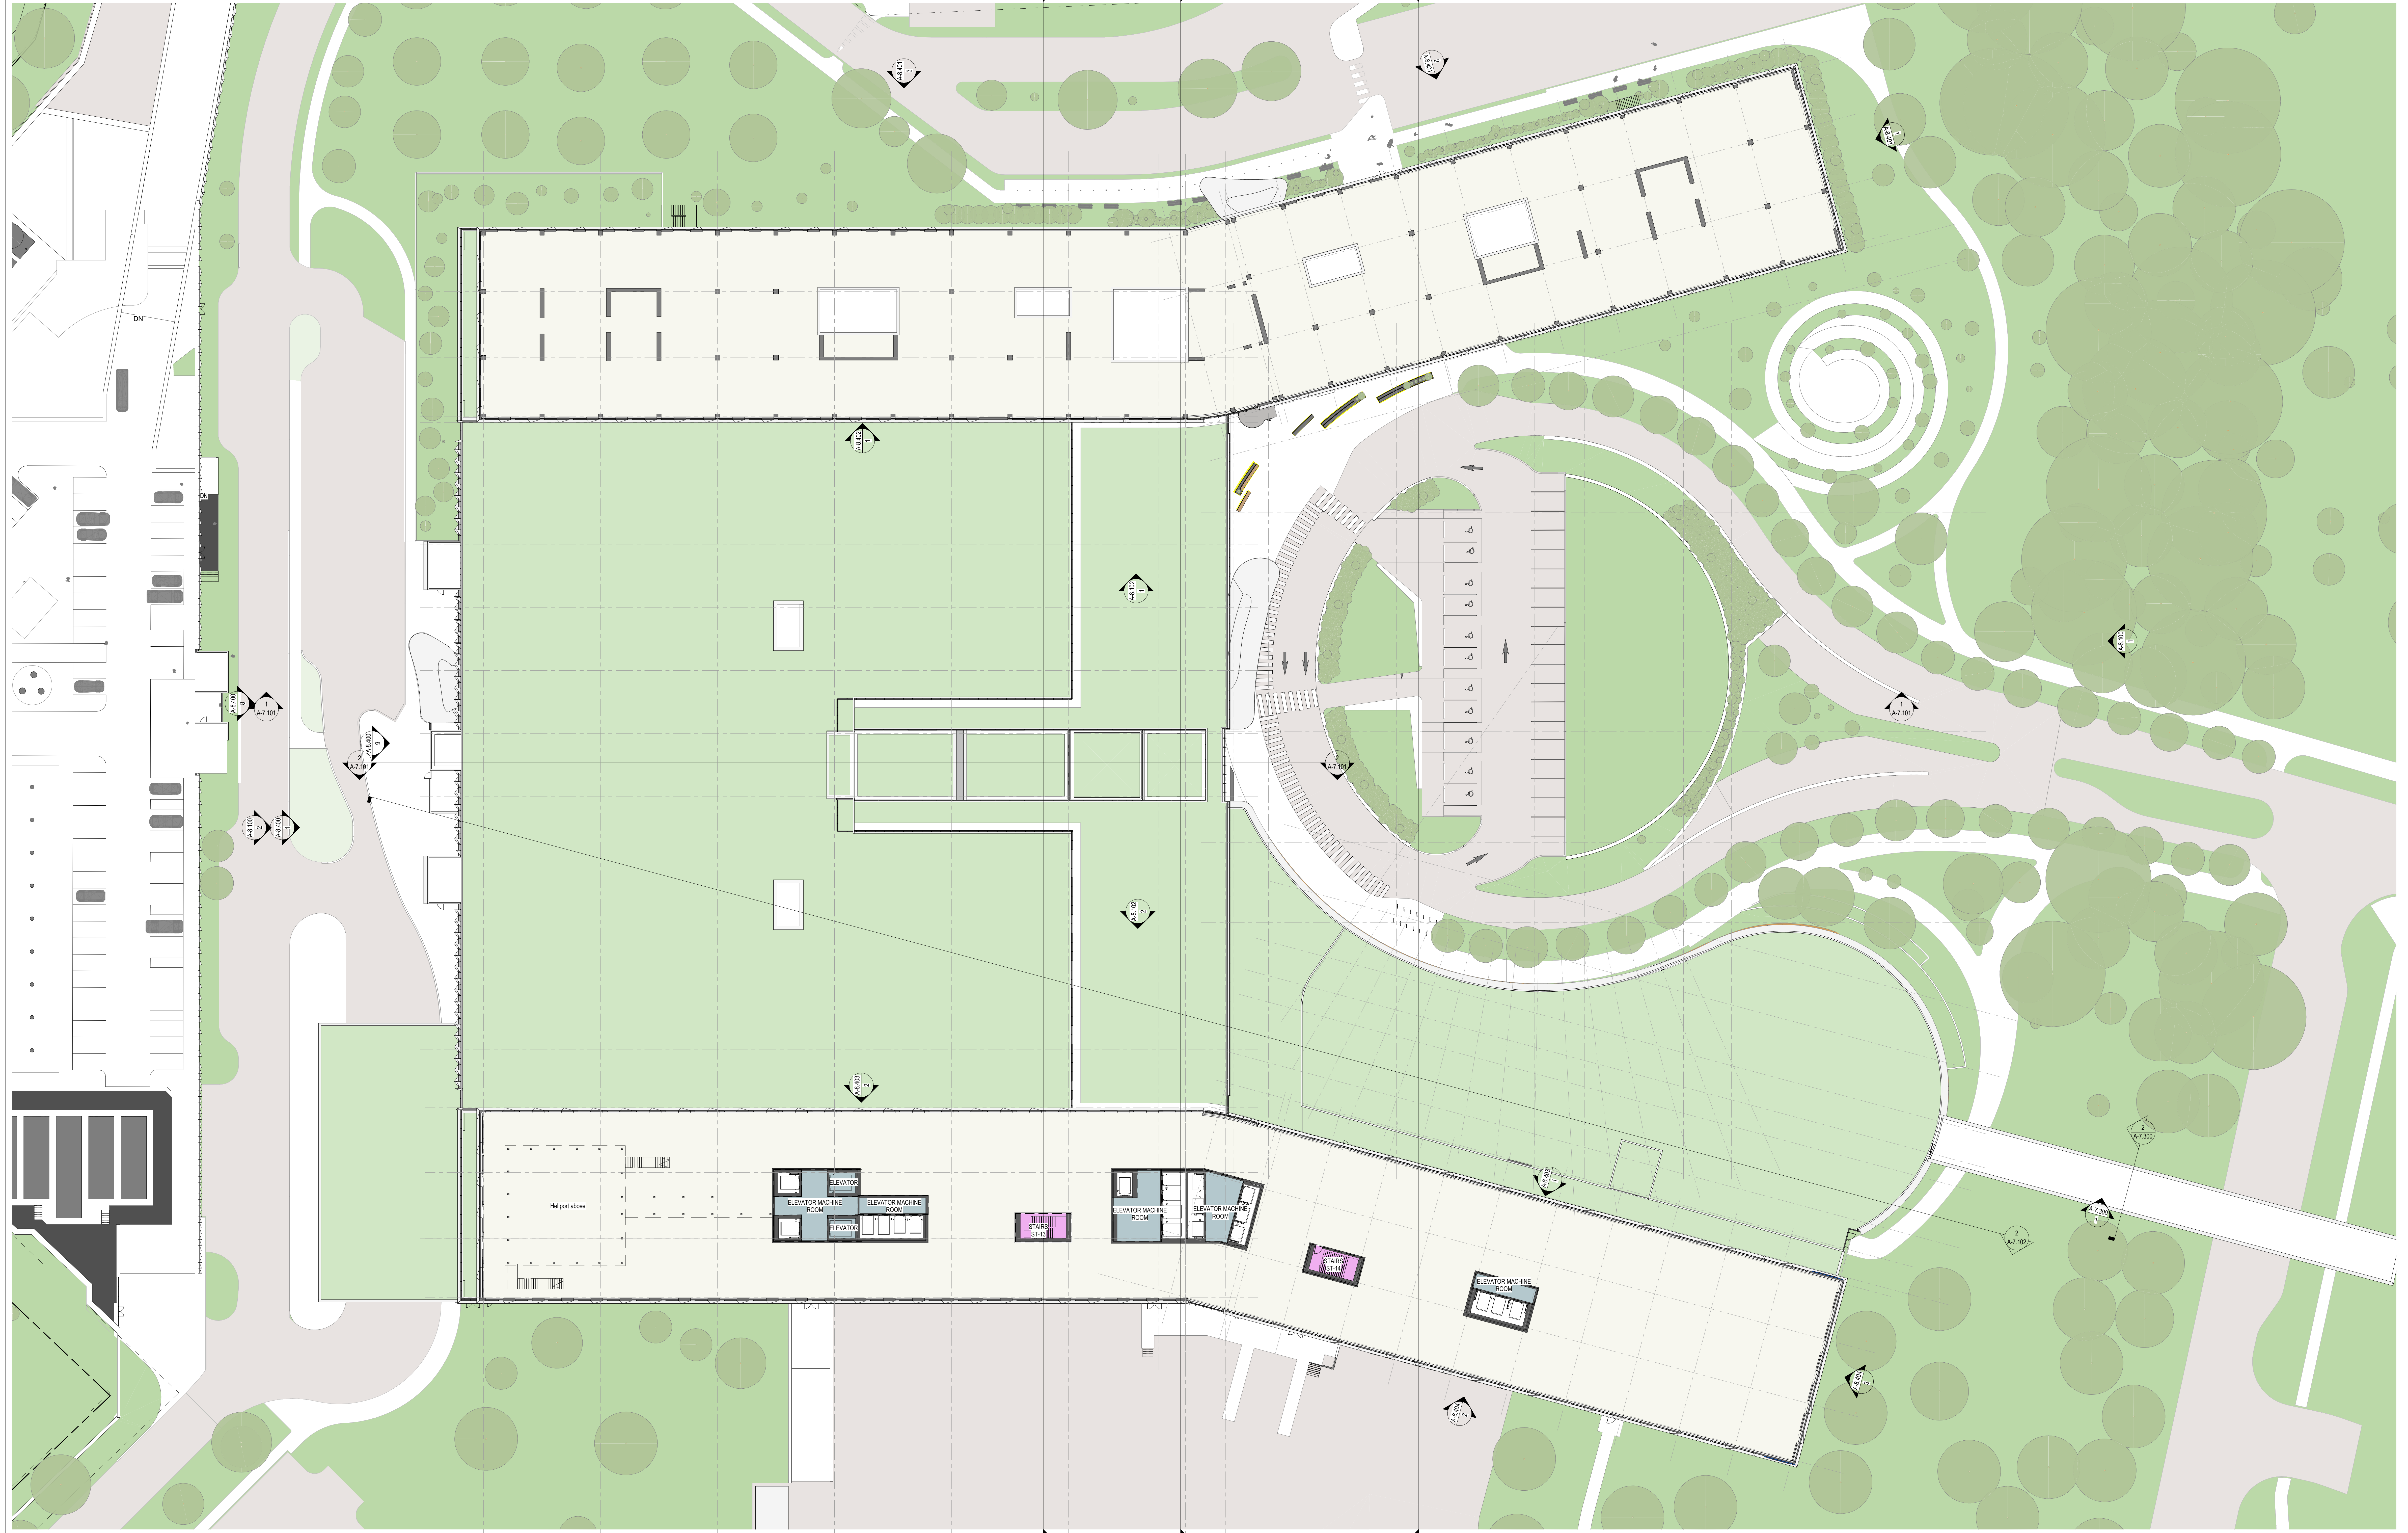

KEY PLAN

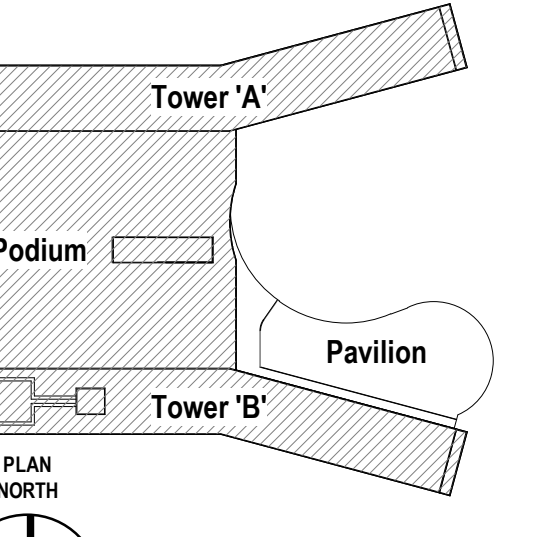

- | | |
|---------------------|------------------|
| Architect | HDR |
| Landscape Architect | HDR |
| Civil Engineer | Parsons |
| Structural Engineer | EDP |
| Mechanical Engineer | Smith + Anderson |
| Electrical Engineer | Smith + Anderson |
| Plumbing Engineer | Smith + Anderson |
| Interior Designer | HDR |
| Equipment Planner | Collins |
| Wayfinding | |

Sheet Reviewer: Author

MARK	DATE	DESCRIPTION
	2022-09-30	ISSUED FOR PRE-CONSULTATION
	2022-11-30	ISSUED FOR IPC & FLUIDA - 1ST SUBMISSION


Project Number: 10333952
Original Issue: 02/11/22



**PRELIMINARY
NOT FOR CONSTRUCTION**

Sheet Name:
**DEPARTMENTAL
GROSS OVERALL
PLAN - LEVEL 13**

Sheet Number:
A-4.2.113

Project Status:
STAGE 3

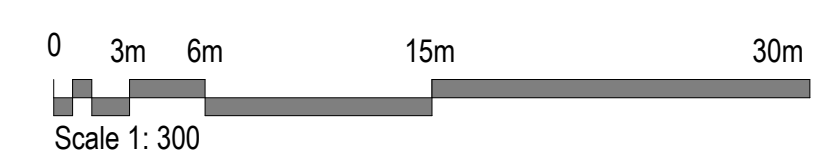

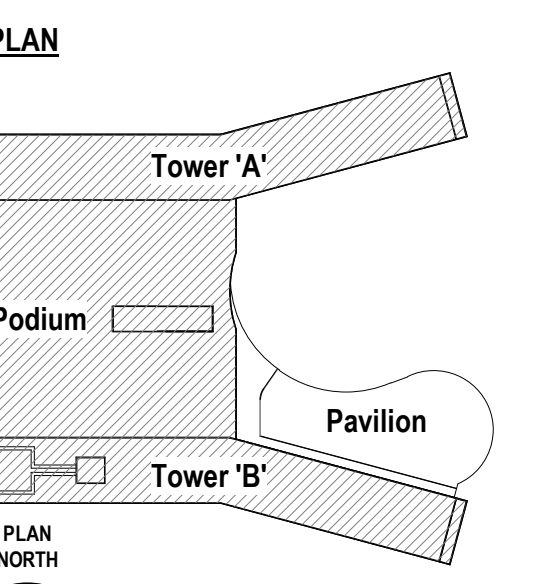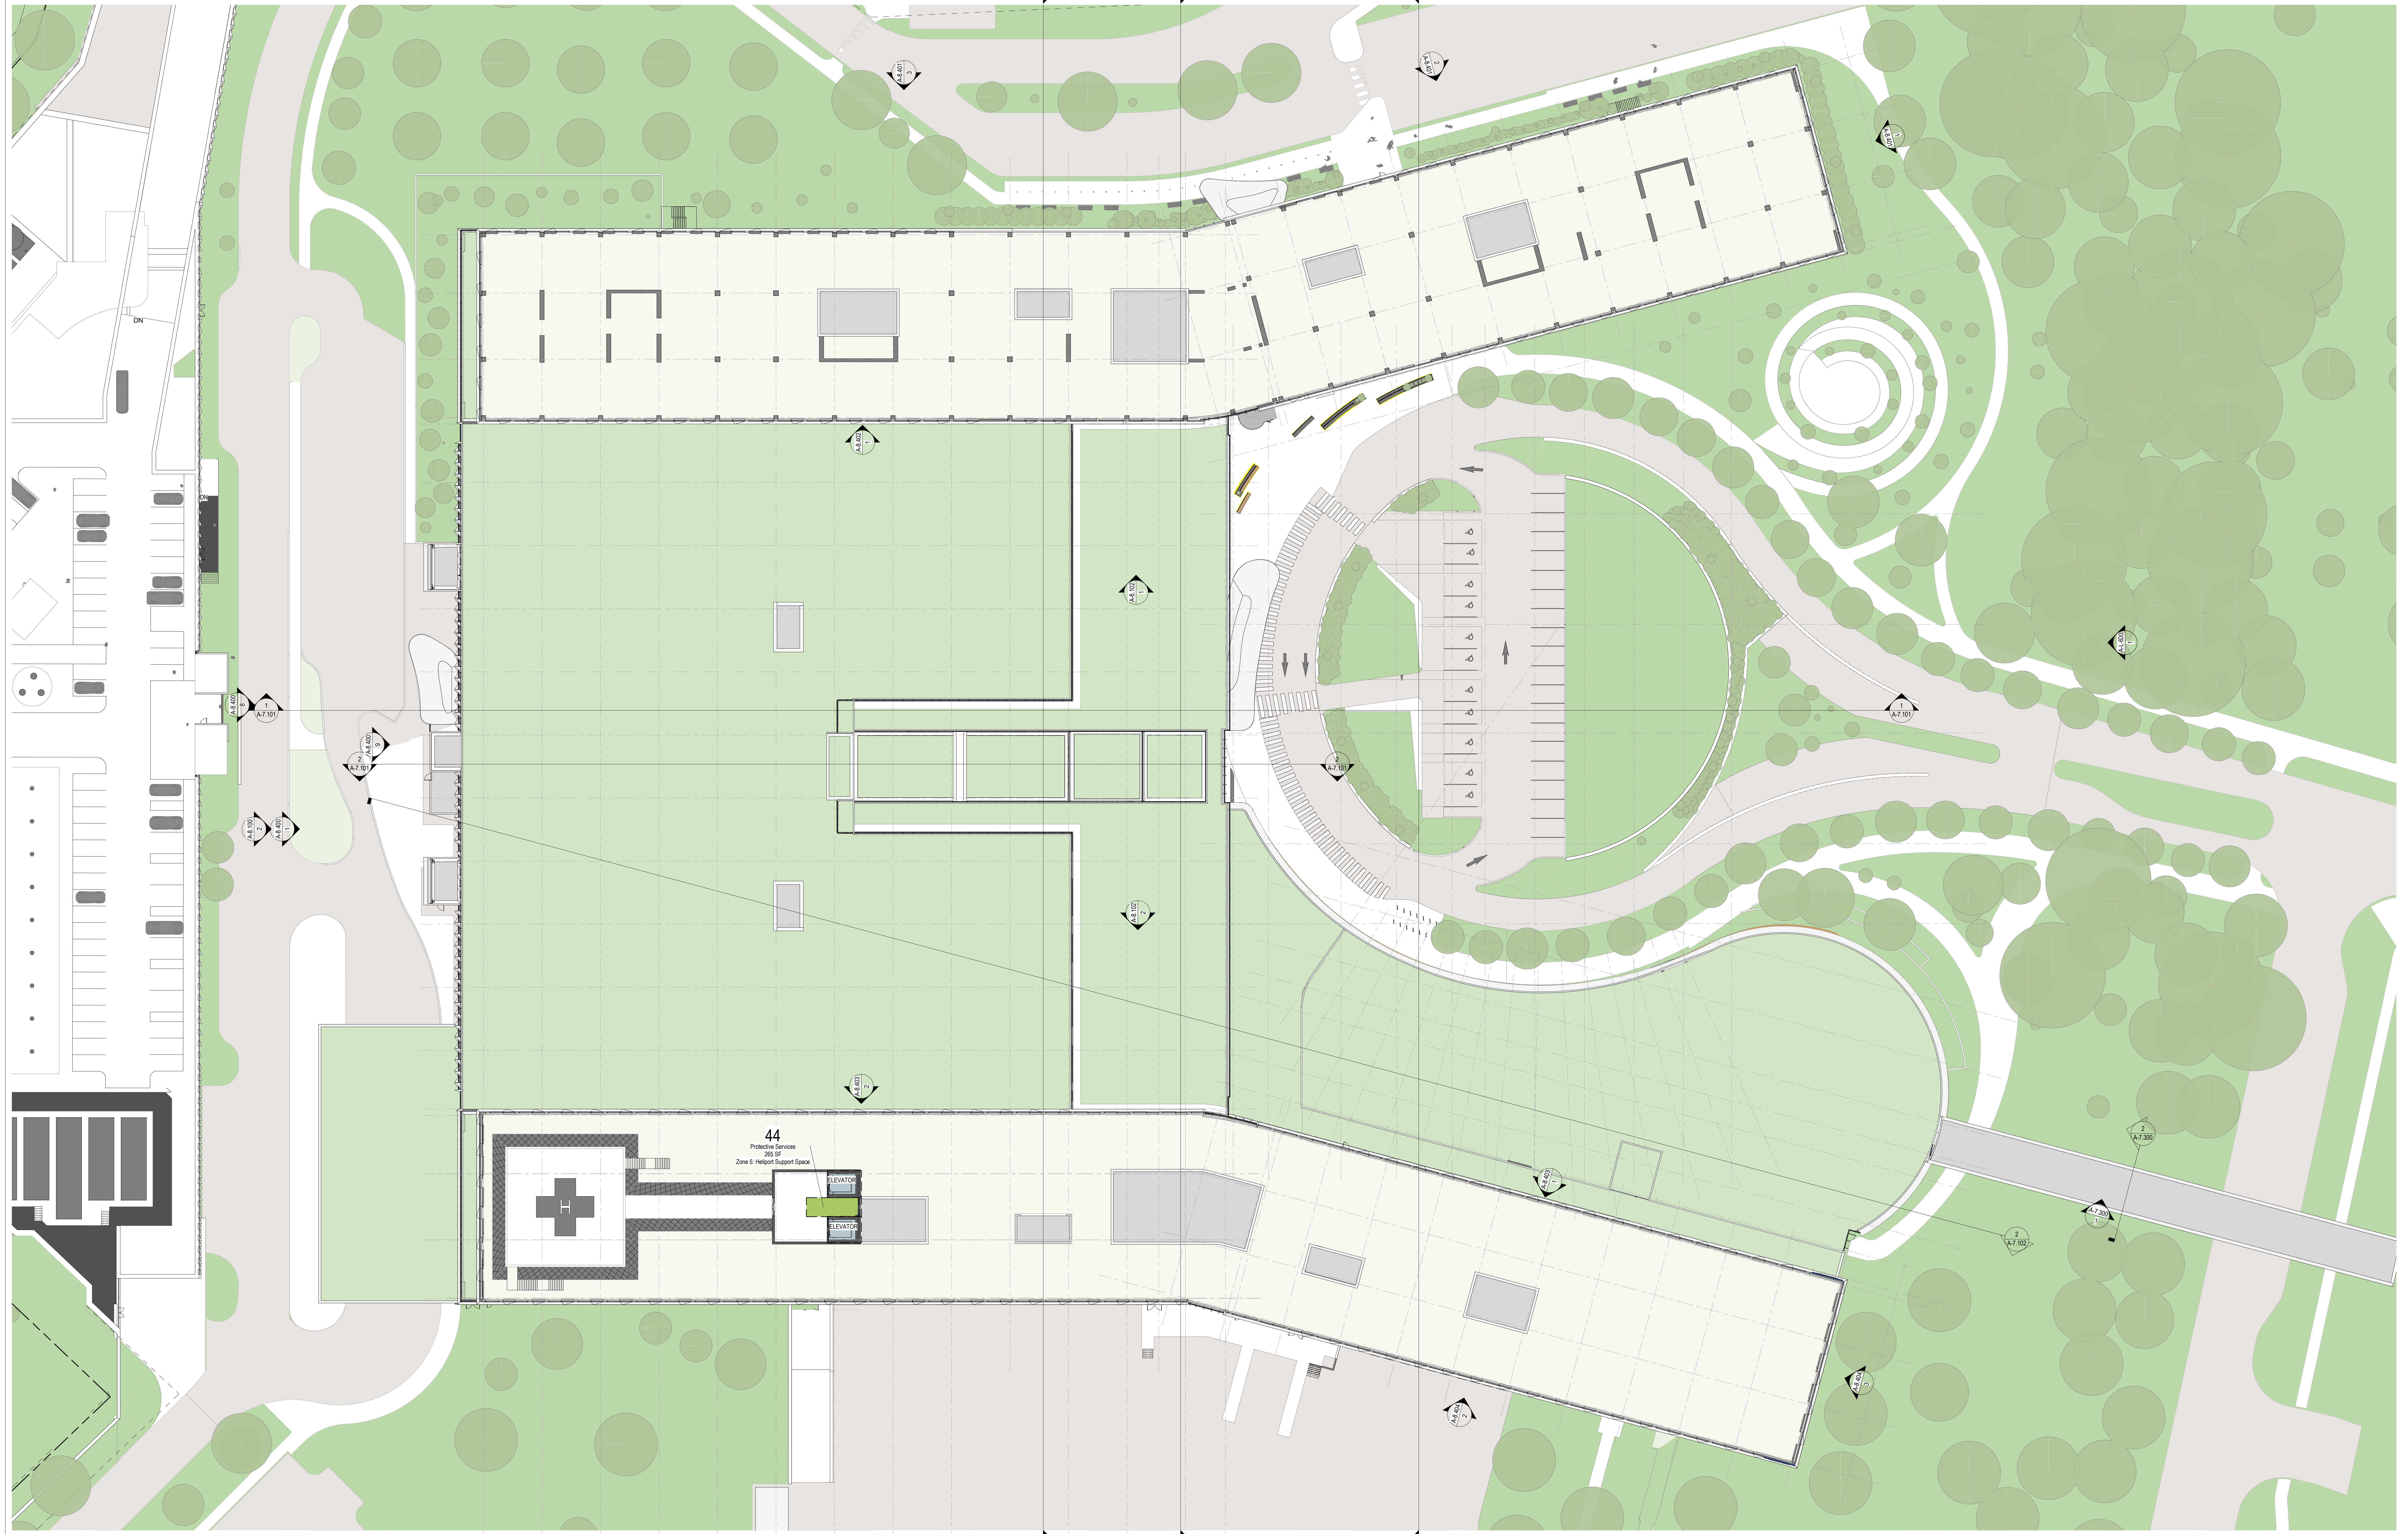

- | | |
|---------------------|------------------|
| Architect | HDR |
| Landscape Architect | HDR |
| Civil Engineer | Parsons |
| Structural Engineer | EDP |
| Mechanical Engineer | Smith + Anderson |
| Electrical Engineer | Smith + Anderson |
| Plumbing Engineer | Smith + Anderson |
| Interior Designer | HDR |
| Equipment Planner | HDR |
| Wayfinding | Collins |

Sheet Reviewer: Author

MARK	DATE	DESCRIPTION
	2022-09-30	ISSUED FOR PRE-CONSULTATION
	2022-11-30	ISSUED FOR IPC & FLUIDA - 1ST SUBMISSION


Project Number: 1033392
Original Issue: 09/13/22


PRELIMINARY
NOT FOR CONSTRUCTION

Sheet Name:
DEPARTMENTAL
GROSS OVERALL
PLAN - LEVEL 14


Sheet Number:
A-4.2.114

Project Status:
STAGE 3

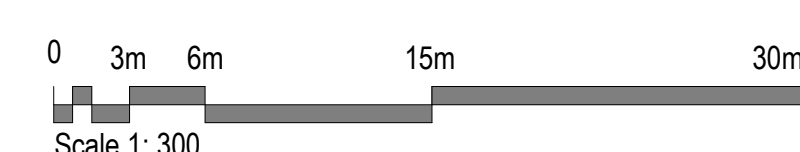


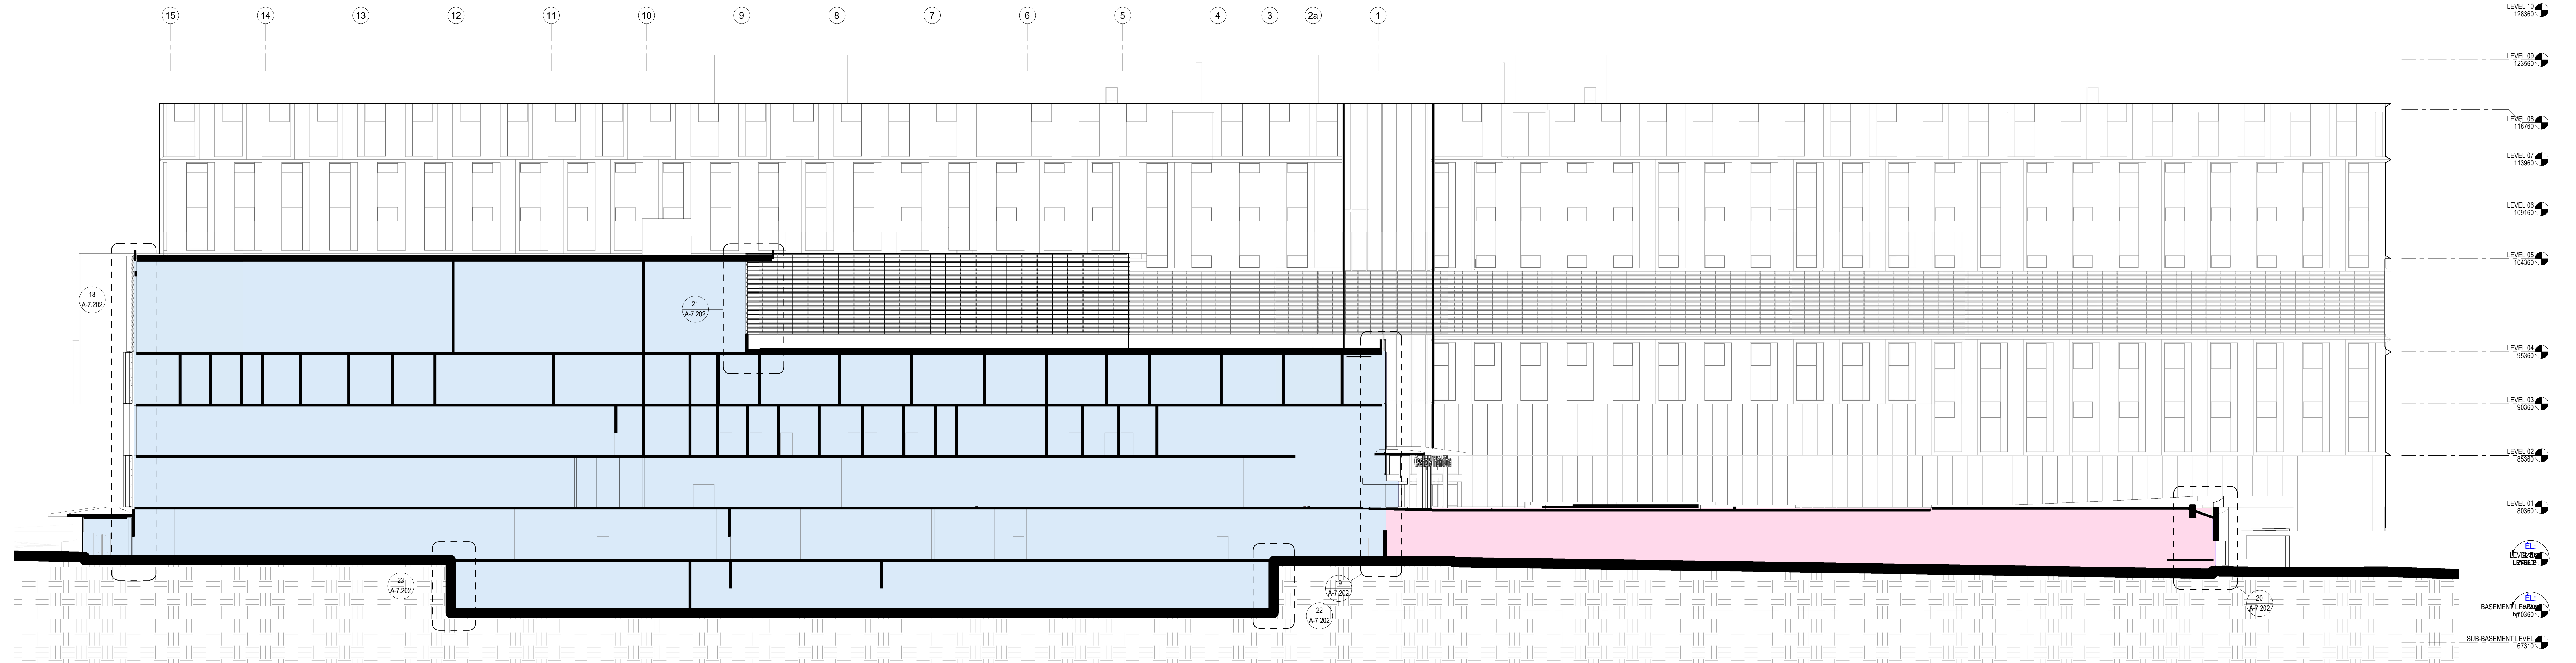

1 BUILDING SECTION THRU CONCOURSE E-W
1:200

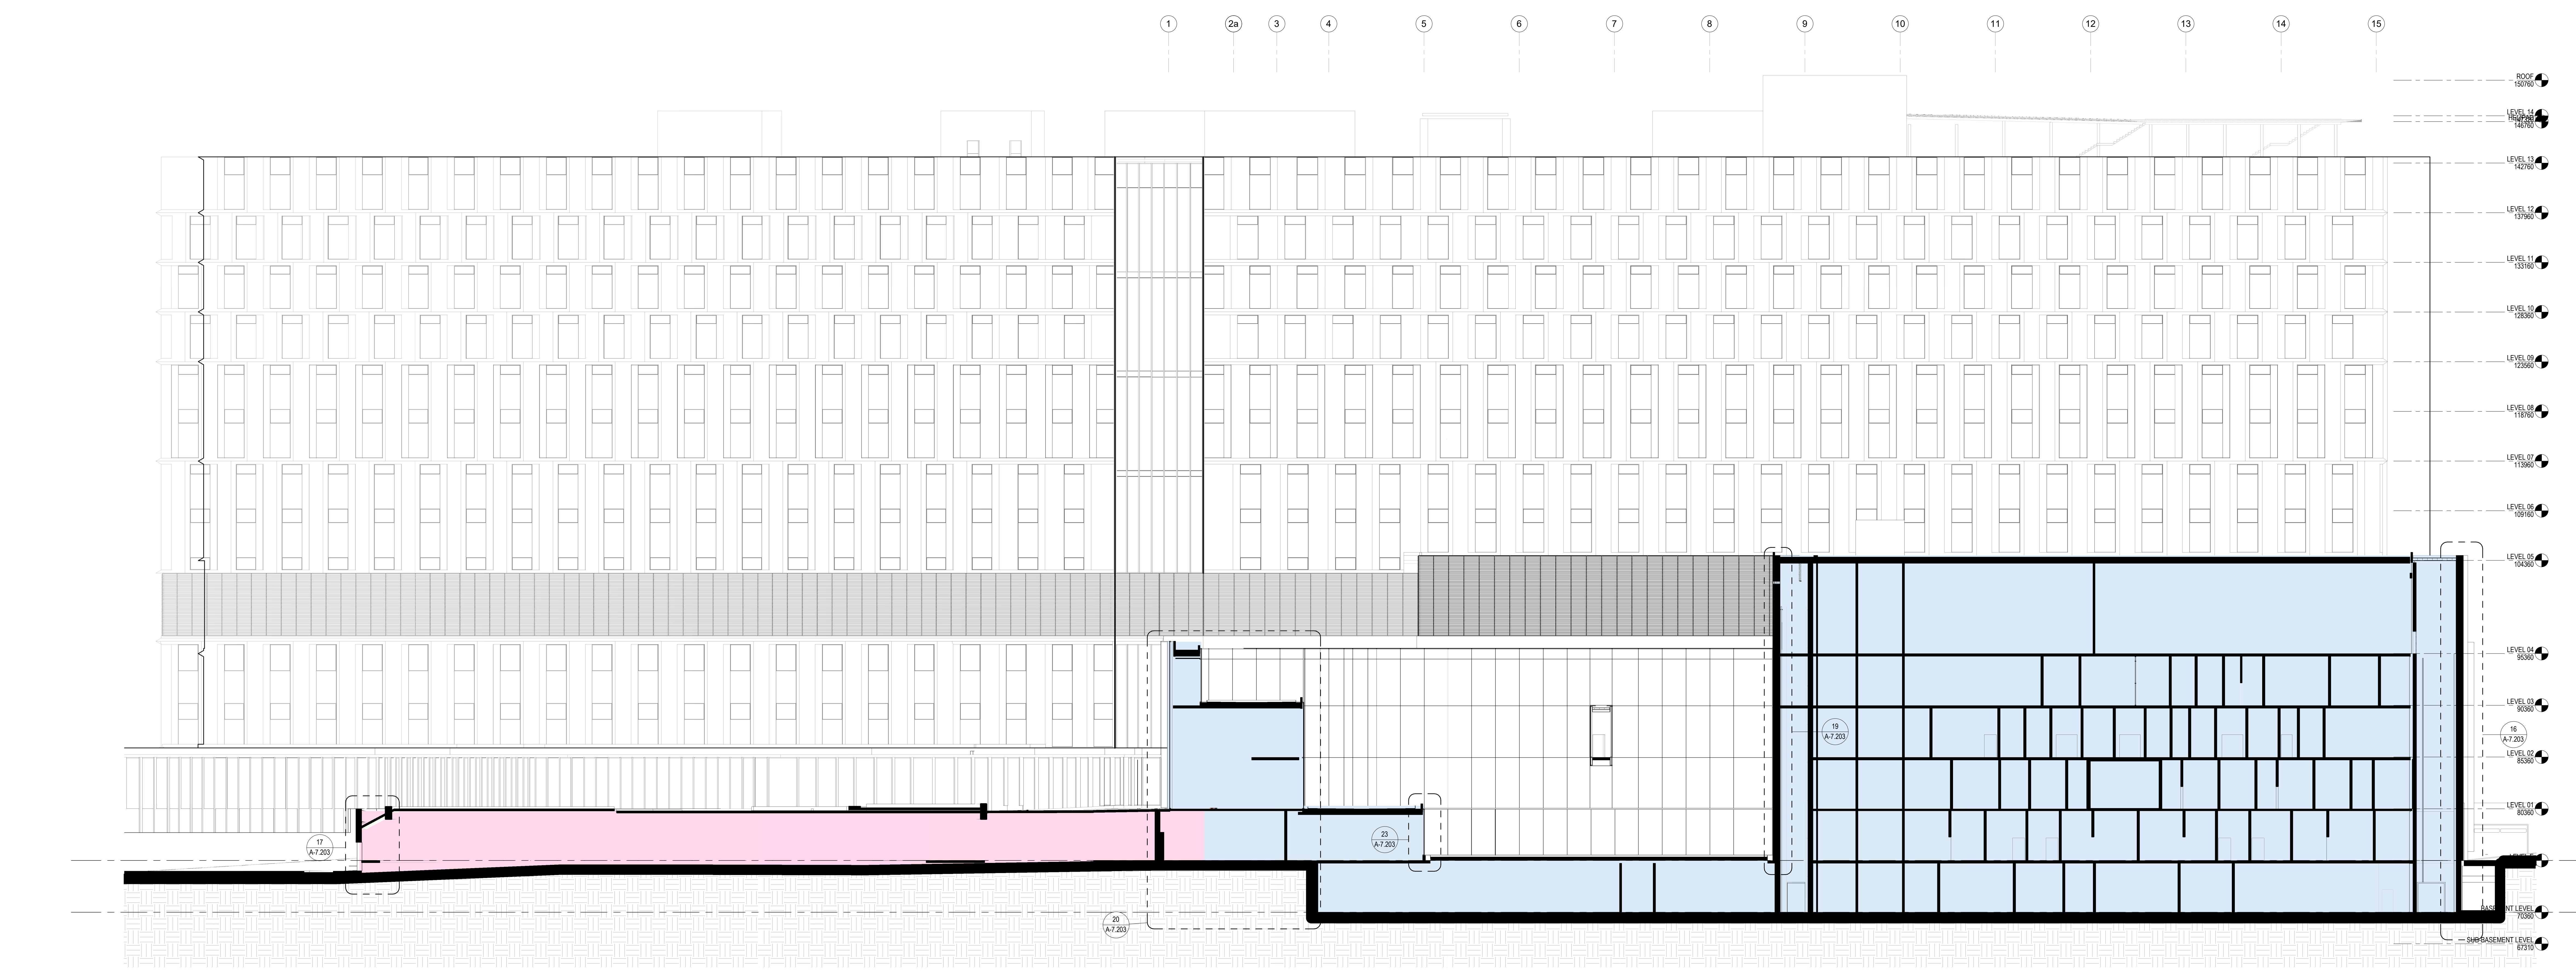

2 BUILDING SECTION THRU LIGHT WELL E-W
1:200

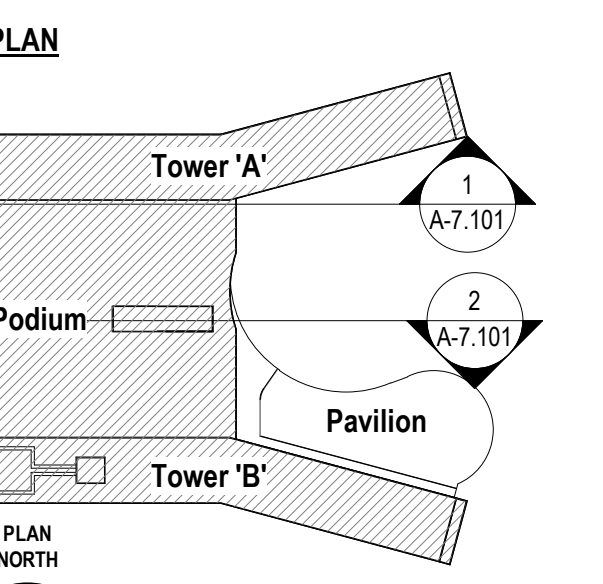

Architect	HDR
Landscape Architect	HDR
Civil Engineer	Parsons
Structural Engineer	ENR
Mechanical Engineer	Smith + Anderson
Electrical Engineer	Smith + Anderson
Plumbing Engineer	Smith + Anderson
Interior Designer	HDR
Equipment Planner	HDR
Wayfinding	Collins

Sheet Reviewer: Author

MARK	DATE	DESCRIPTION
	2022-09-30	ISSUED FOR PRE-CONSULTATION
	2022-11-30	ISSUED FOR IPC & FLUIDA - 1ST SUBMISSION


Project Number: 1033392
Original Issue: 052922

**PRELIMINARY
NOT FOR CONSTRUCTION**


Sheet Name:
BUILDING SECTIONS

Sheet Number:
A-7.101


Project Status:
STAGE 3

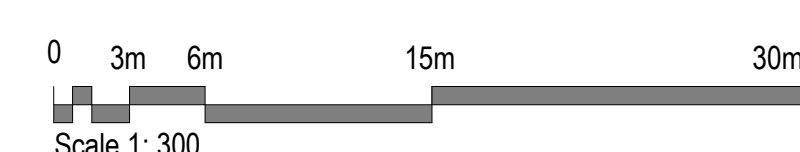


- 4SSG Curtain Wall Casette Assembly - High Span Structural Steel Support
- 4SSG Curtain Wall Assembly
- 2SSG Curtain Wall Assembly w/ 100mm x 510mm Vertical Fin
- Unified Wall Panel w/ Zero-Sightline Cladding, Spandrel Shadow Box and Formed Metal Panel Assembly
- 2SSG Curtain Wall Casette Assembly w/ 150mm Fin - High Span Structural Steel Support
- Unified Wall Panel w/ Zero-Sightline Cladding, Spandrel Shadow Box and Formed Metal Panel Assembly
- SSG Curtain Wall Assembly w/ Horizontal Solar Shade Louvers
- Unified Wall Panel w/ LV-1 and Formed Metal Panel Assembly
- Solid Exterior Rainscreen Assembly w/ Thermal Broken Clips

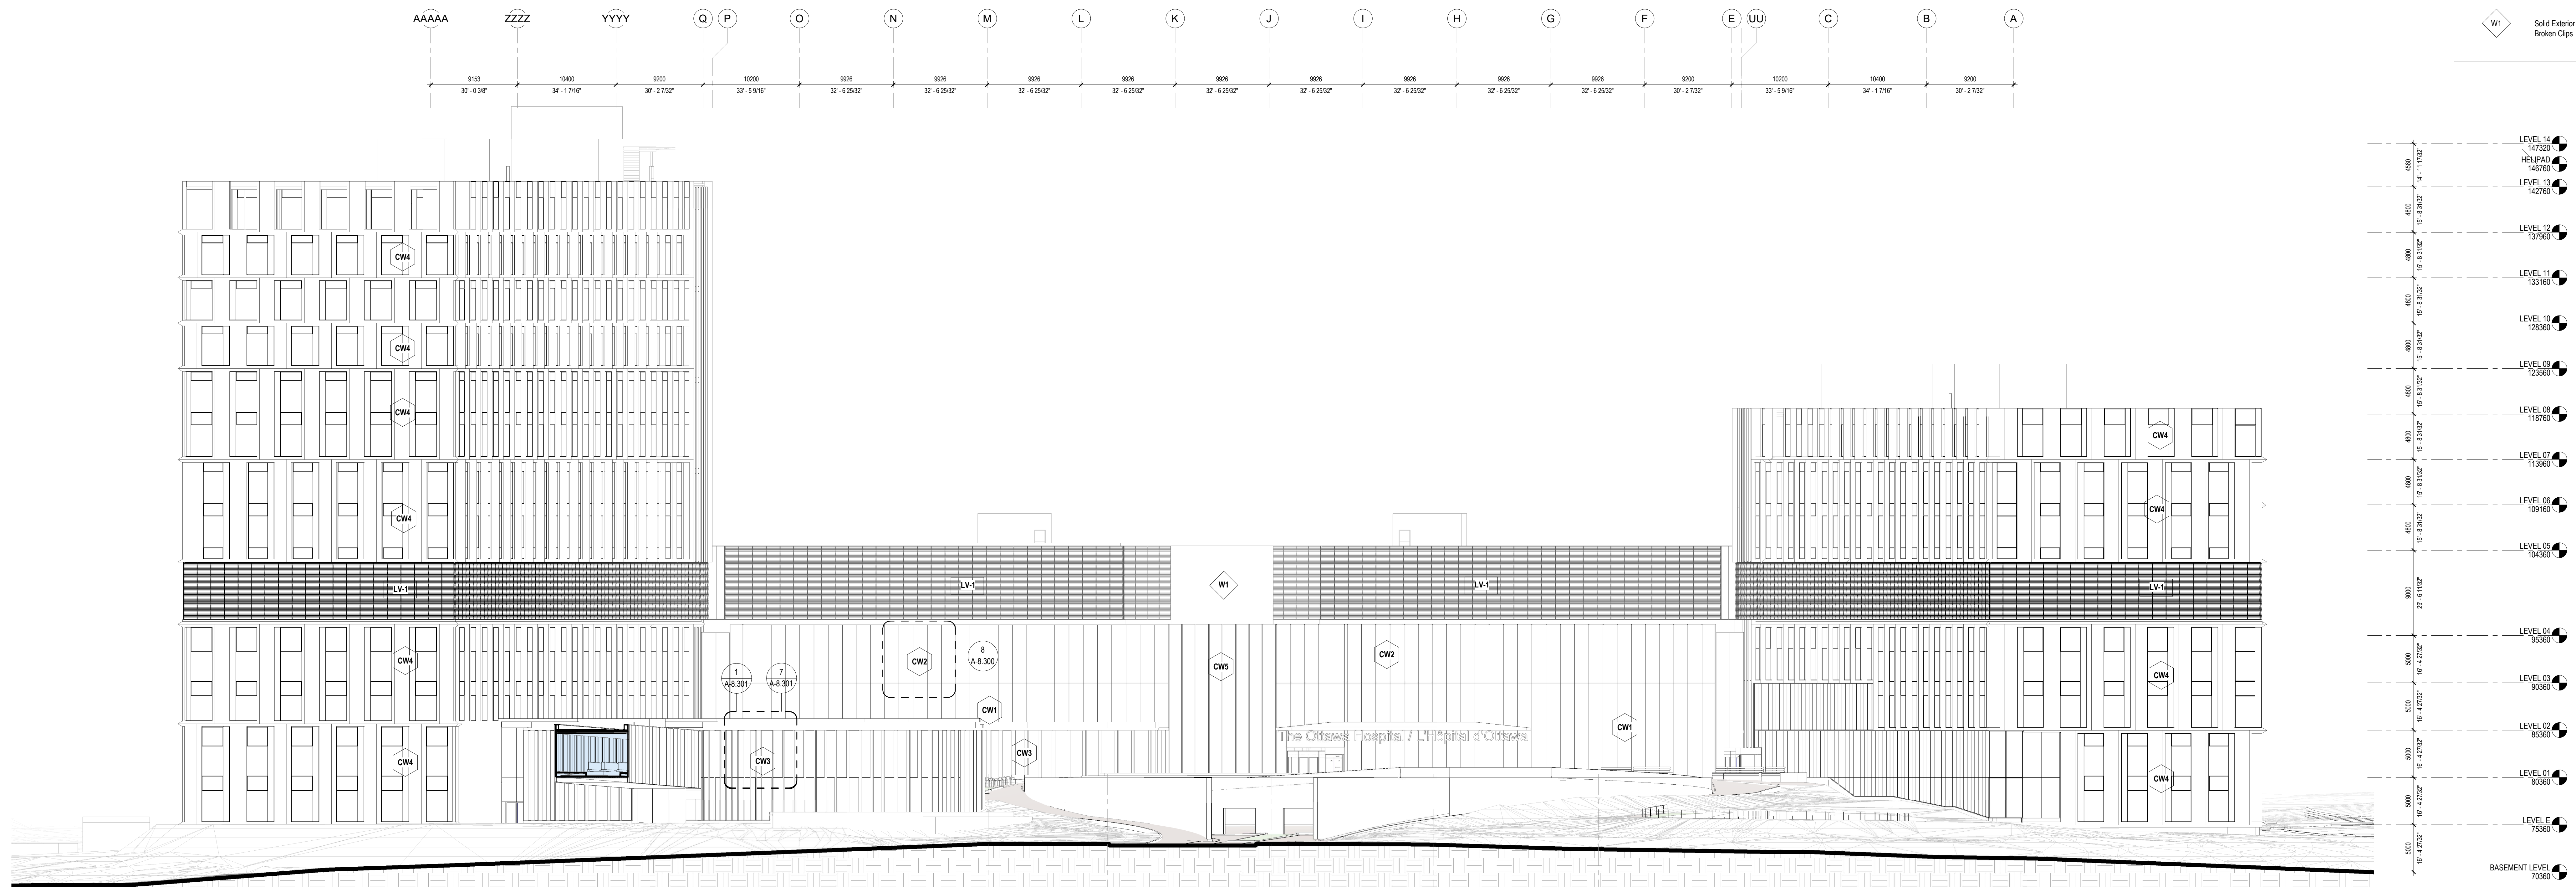

1 NORTH ELEVATION
1:250

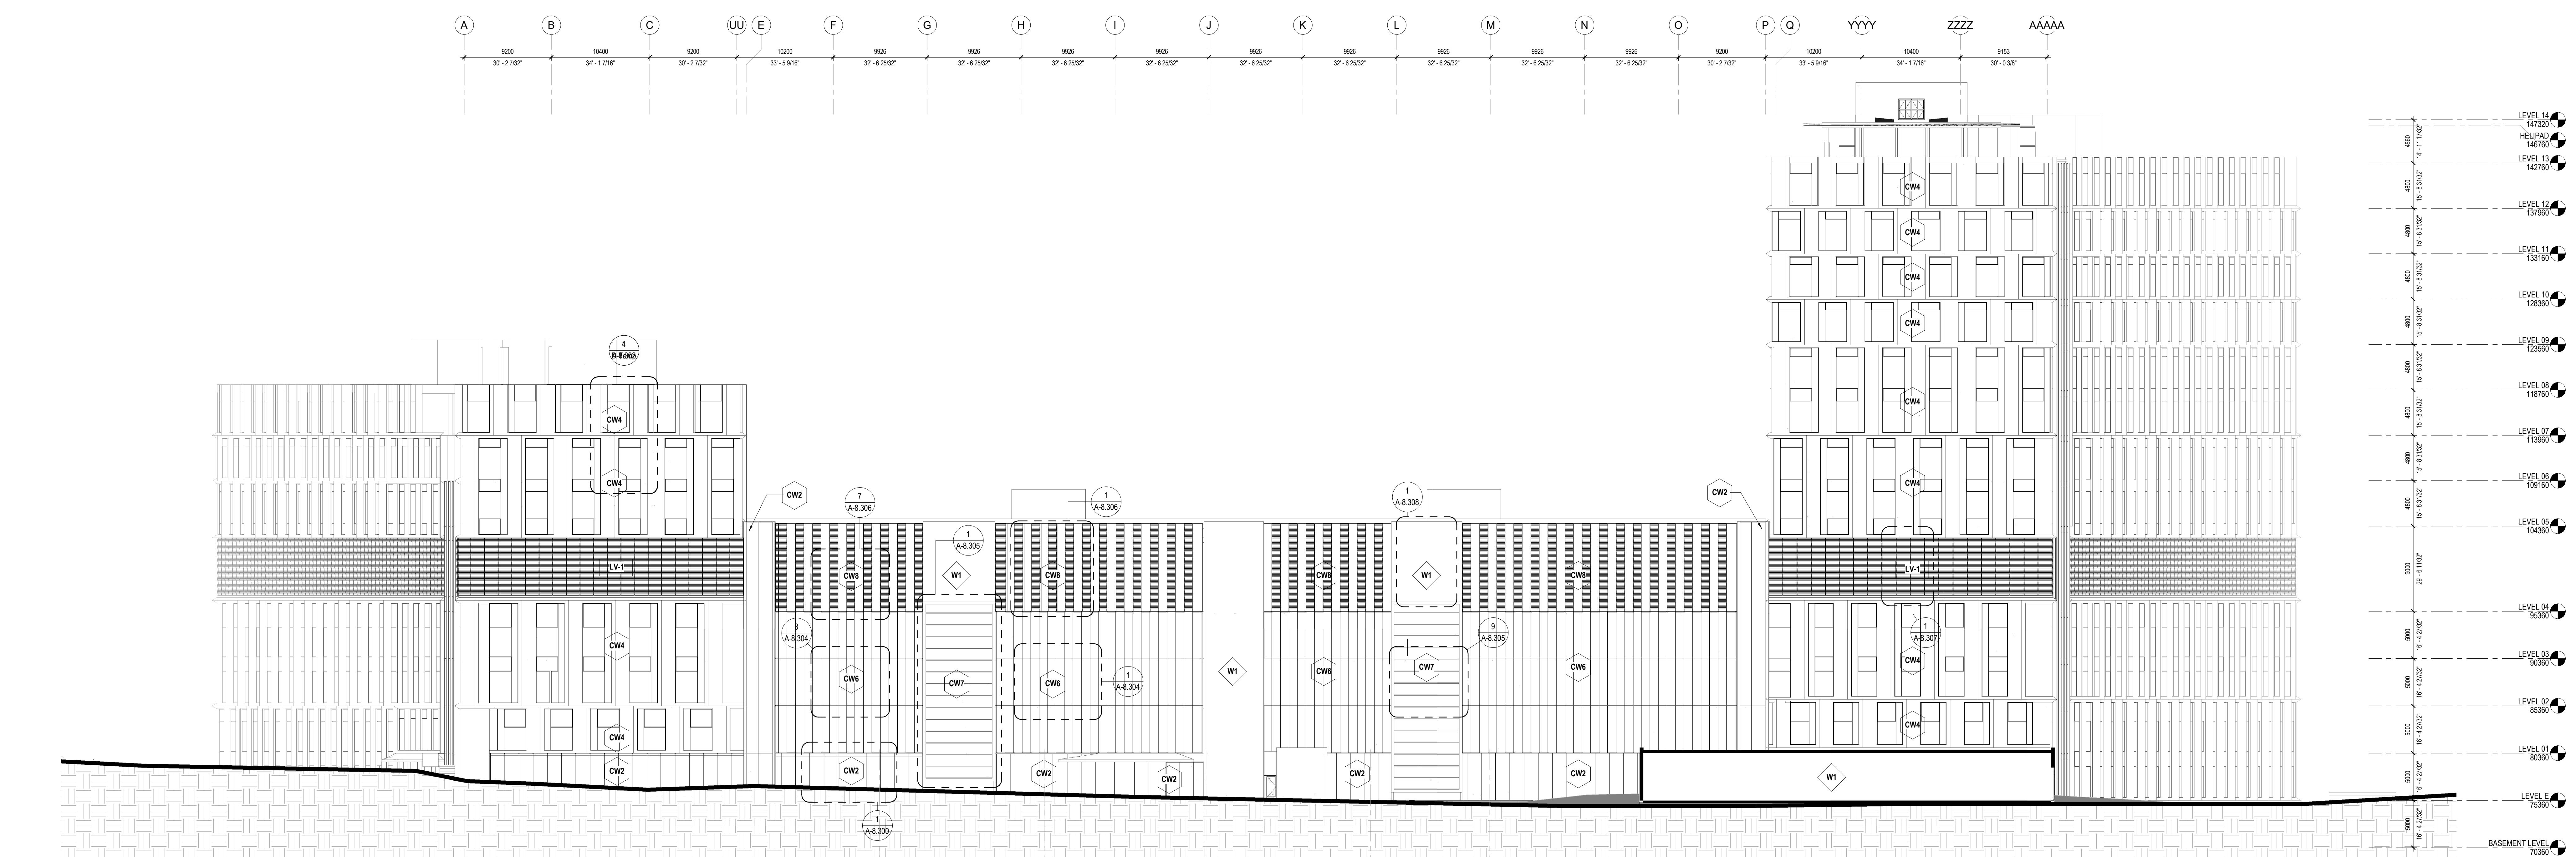

2 SOUTH ELEVATION
1:250

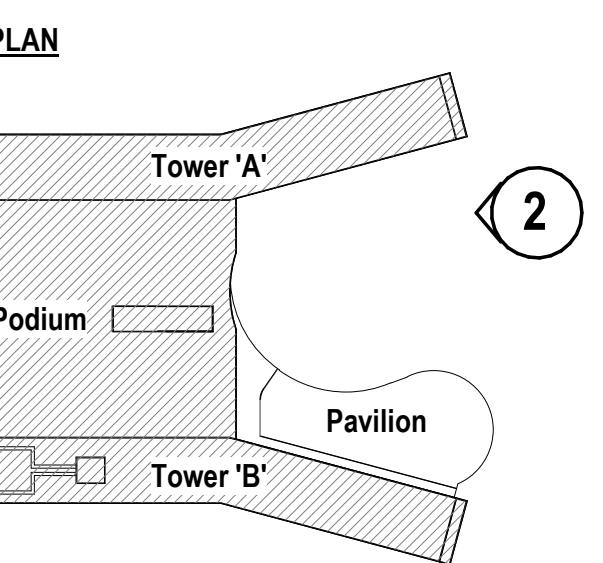

Architect	HDR
Structural Engineer	Parsons
Mechanical Engineer	Smith + Anderson
Electrical Engineer	Smith + Anderson
Plumbing Engineer	Smith + Anderson
Interior Designer	HDR
Equipment Planner	Collins
Wayfinding	

Sheet Reviewer: _____ Author: _____

MARK	DATE	DESCRIPTION
	2022-09-30	ISSUED FOR PRE-CONSULTATION
	2022-11-30	ISSUED FOR IPC & FLUDA - 1ST SUBMISSION


Project Number: 10333962
Original Issue: 0205122

**PRELIMINARY
NOT FOR CONSTRUCTION**


Sheet Name
**NORTH & SOUTH
ELEVATIONS**

Sheet Number
A-8.100


Project Status
STAGE 3

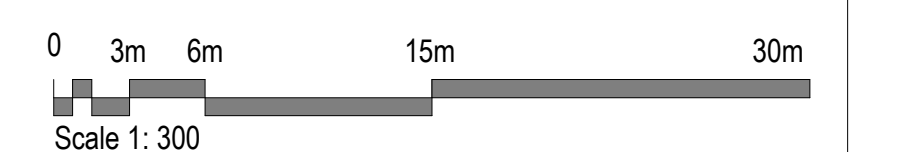


- 4SSG Curtain Wall Cassette Assembly - High Span Structural Steel Supports
- 4SSG Curtain Wall Assembly
- 2SSG Curtain Wall Assembly w/ 100mm x 510mm Vertical Fin
- Unitized Wall Panel w/ Zero-Sightline Clazing, Spandrel Shadow Box and Formed Metal Panel Assembly
- 2SSG Curtain Wall Cassette Assembly w/ 150mm Fin - High Span Structural Steel Support
- Unitized Wall Panel w/ Zero-Sightline Clazing, Spandrel Shadow Box and Formed Metal Panel Assembly
- SSG Curtain Wall Assembly w/ Horizontal Solar Shade Louvers
- Unitized Wall Panel w/ LV-1 and Formed Metal Panel Assembly
- Solid Exterior Rainscreen Assembly w/ Thermally Broken Clips

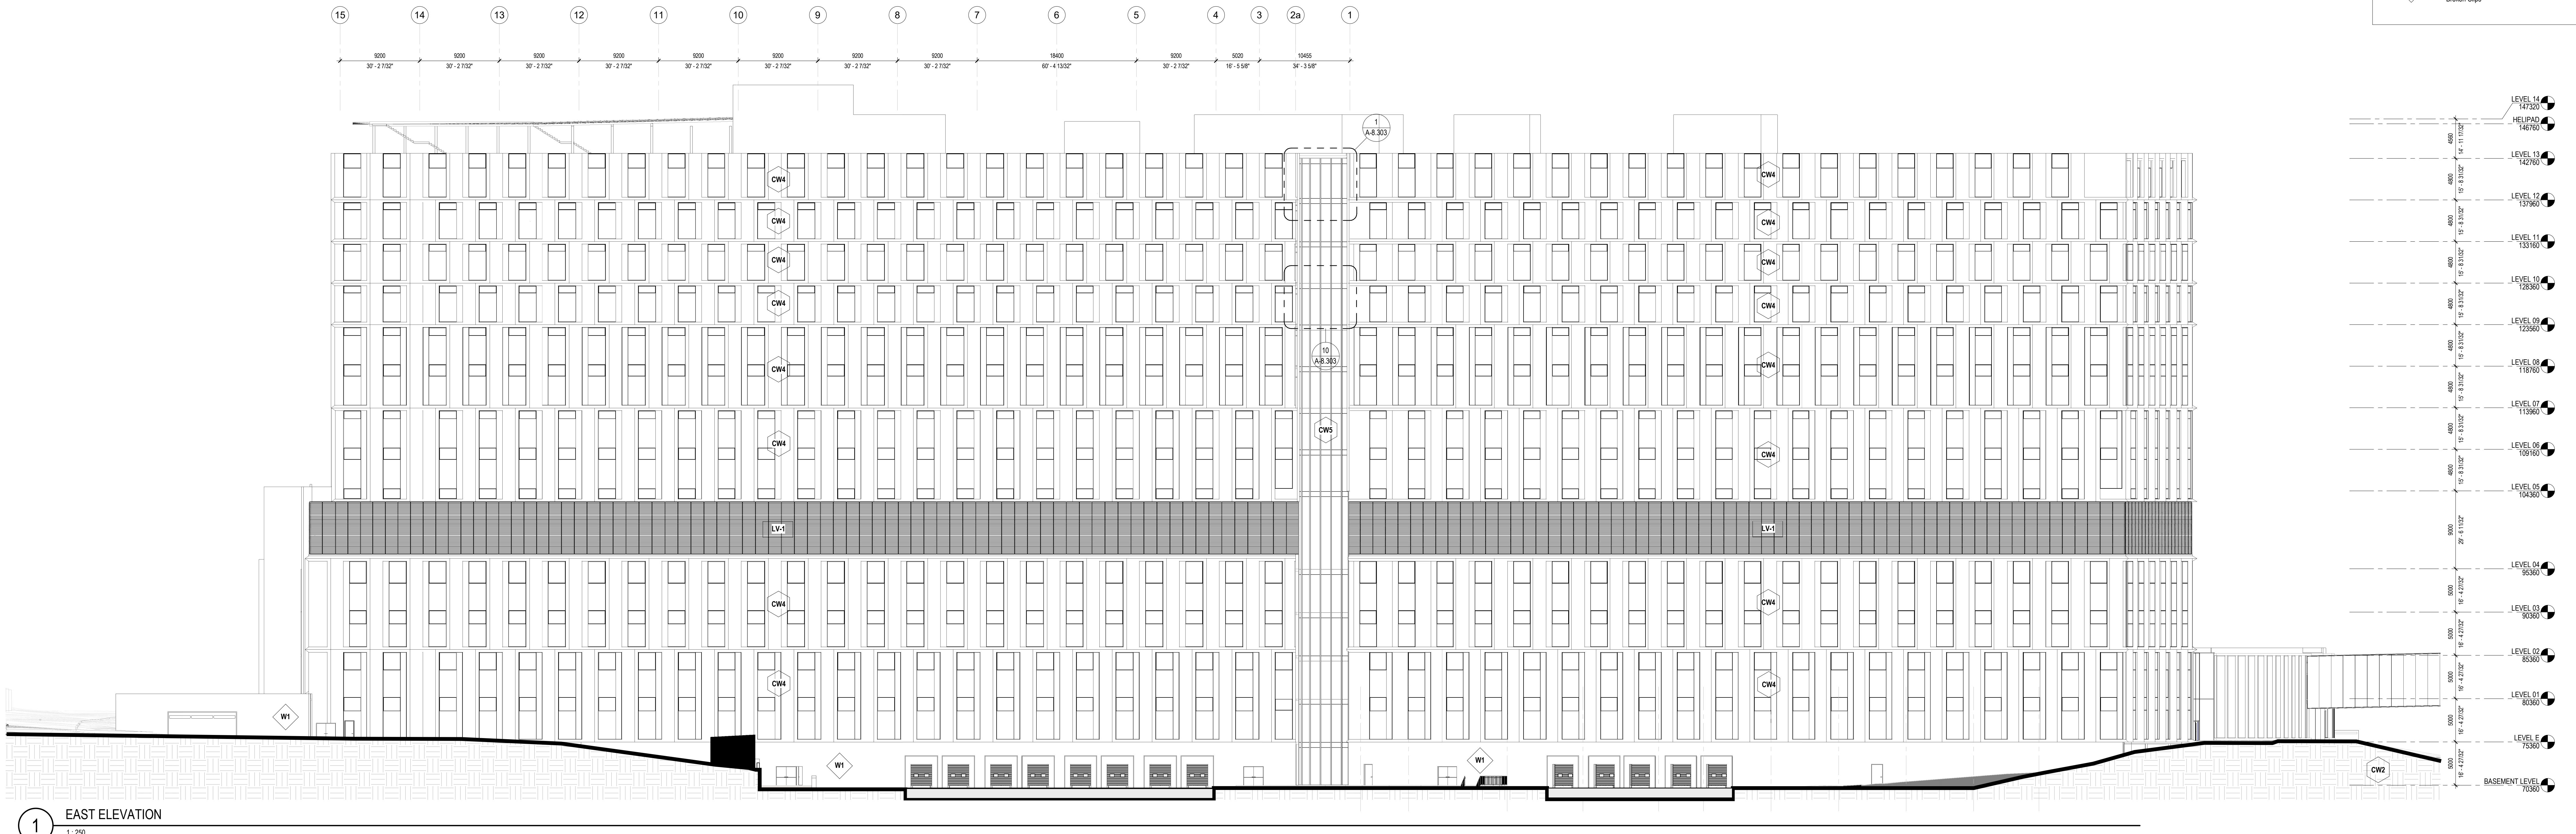

1 EAST ELEVATION
1:250

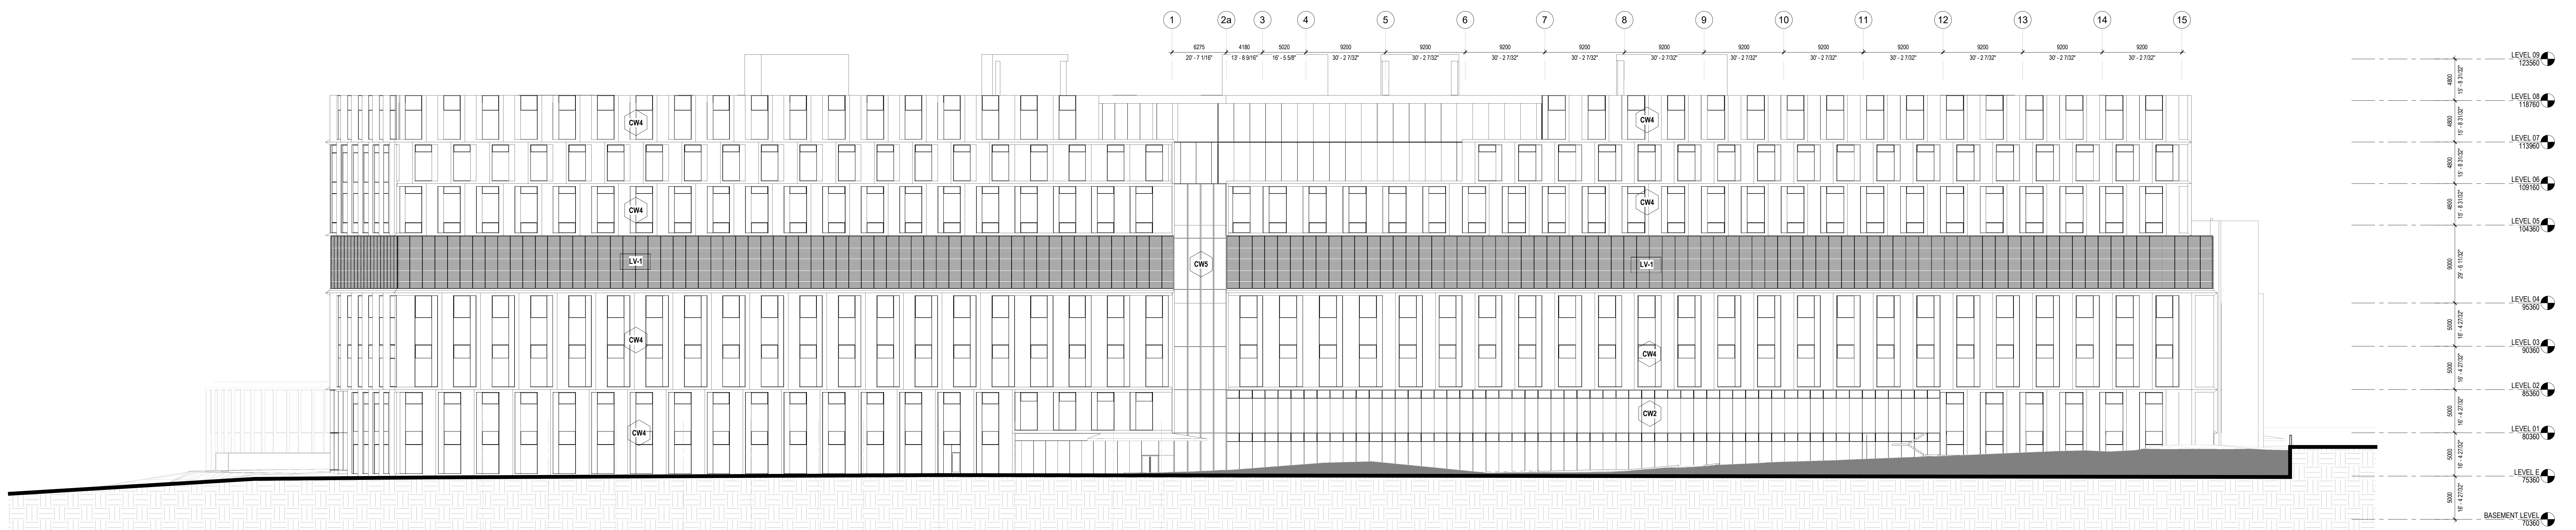

2 WEST ELEVATION
1:250

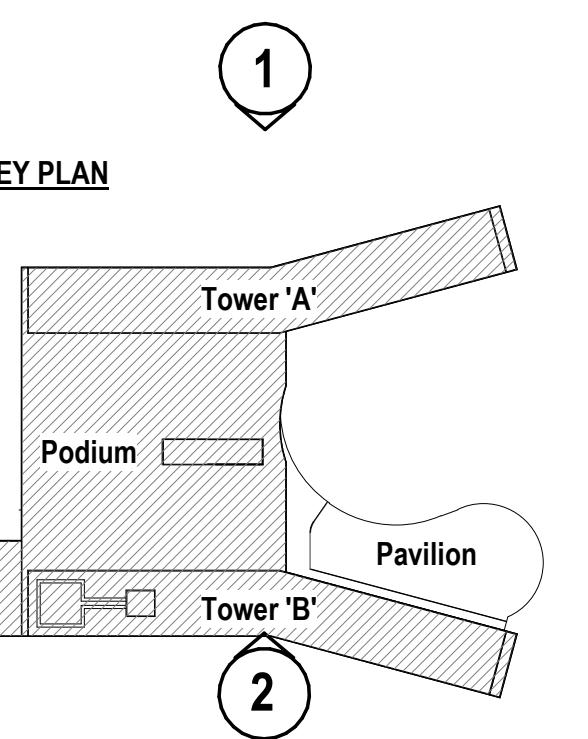

Architect	HDR
Landscape Architect	HDR
Civil Engineer	Parsons
Structural Engineer	ENR
Mechanical Engineer	Smith + Anderson
Plumbing Engineer	Smith + Anderson
Interior Designer	HDR
Equipment Planner	Collins
Wayfinding	

Sheet Reviewer: Author

MARK	DATE	DESCRIPTION
	2022-09-30	ISSUED FOR PRE-CONSULTATION
	2022-11-30	ISSUED FOR IPC & FLUDA - 1ST SUBMISSION


Project Number: 10333962
Original Issue: 0205122

PRELIMINARY
NOT FOR CONSTRUCTION



Sheet Name
EAST & WEST
ELEVATIONS

Sheet Number
A-8.101

Project Status
STAGE 3

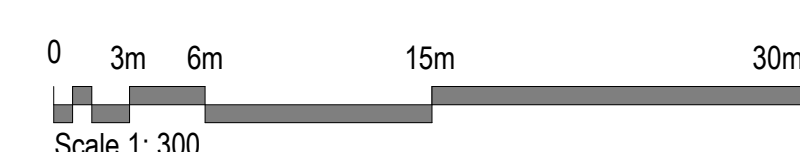

THE OTTAWA HOSPITAL
NEW CAMPUS
DEVELOPMENT -
HOSPITAL & CUP

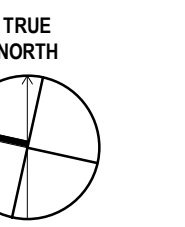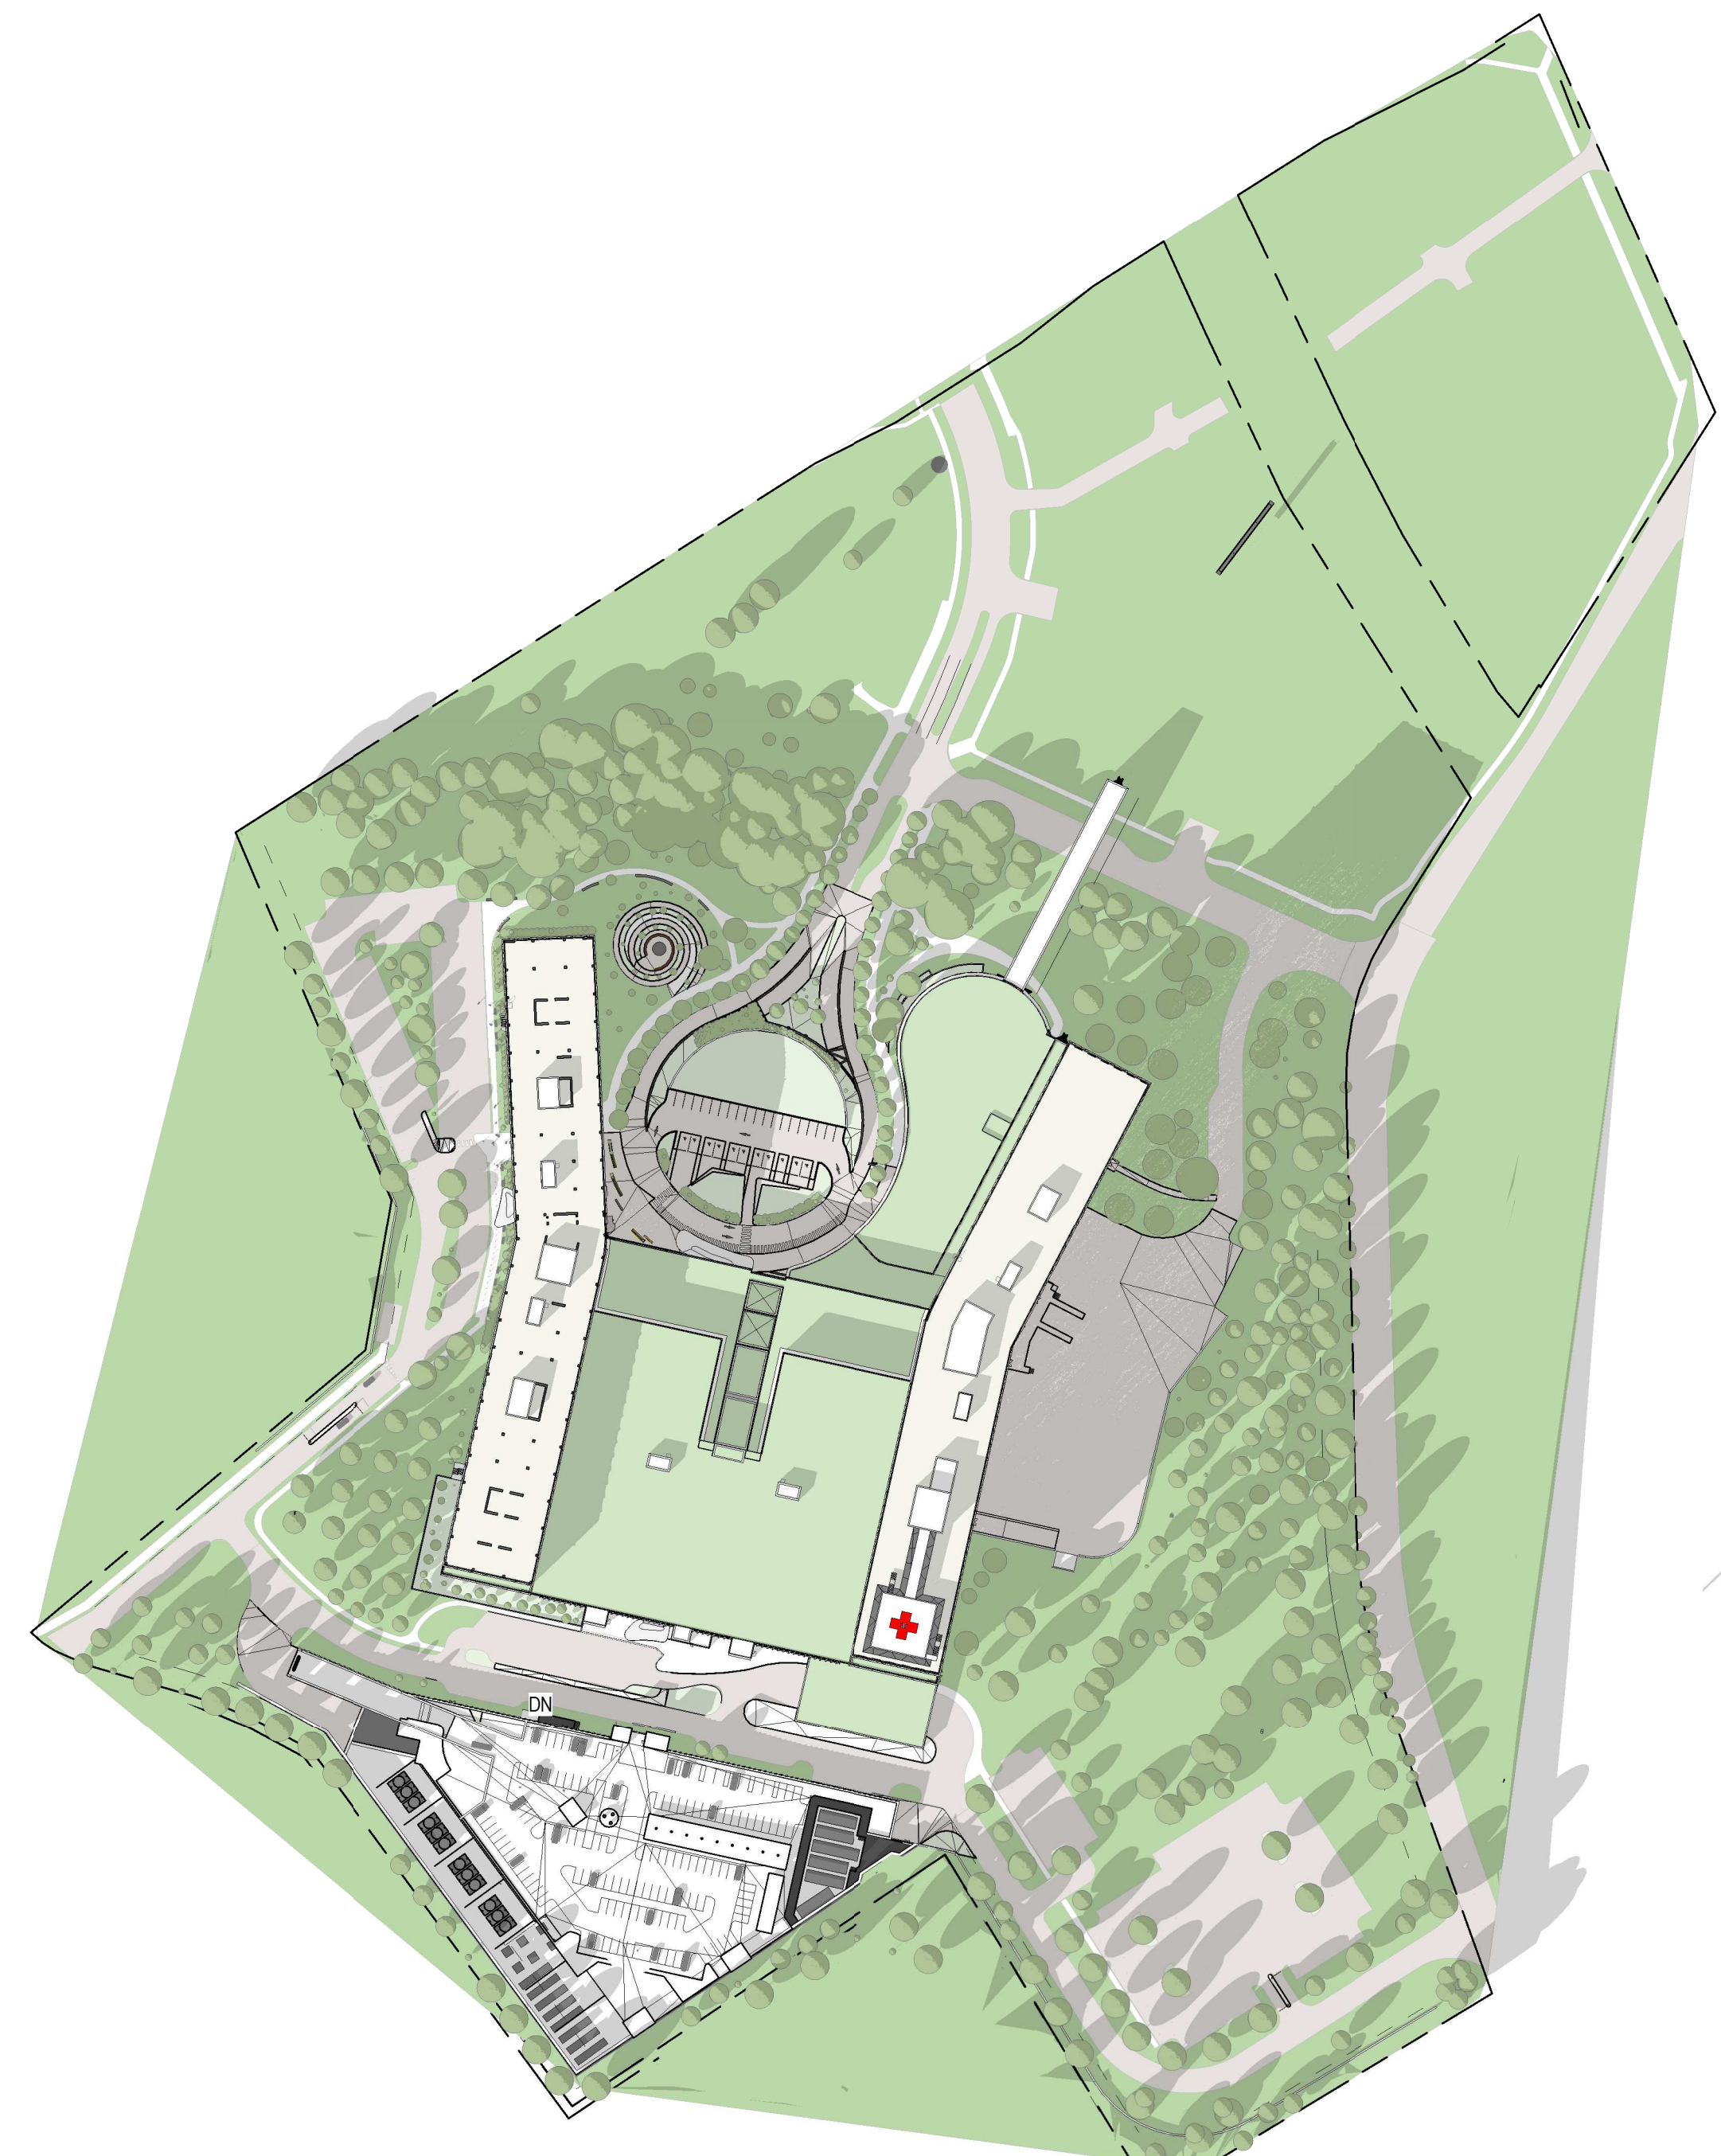

Architect: HDR
Landscape Architect: HDR
Civil Engineer: Parsons
Structural Engineer: EYP
Mechanical Engineer: Smith + Anderson
Electrical Engineer: Smith + Anderson
Plumbing Engineer: Smith + Anderson
Interior Designer: HDR
Equipment Planner: HDR
Wayfinding: Colliers

Sheet Reviewer: Author

MARK	DATE	DESCRIPTION
	2022-09-30	ISSUED FOR PRE-CONSULTATION
	2022-11-30	ISSUED FOR IPC & FLUDA - 1ST SUBMISSION


Project Number: 10203962
Original Issue: 2021-03-04

**PRELIMINARY
NOT FOR CONSTRUCTION**




Sheet Name:
**SUN & SHADOW
STUDY - MARCH 1st**

Sheet Number:
AS-2.300



Project Status:
STAGE 3

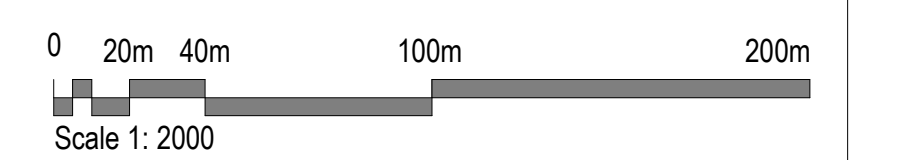

THE OTTAWA HOSPITAL
NEW CAMPUS
DEVELOPMENT -
HOSPITAL & CUP

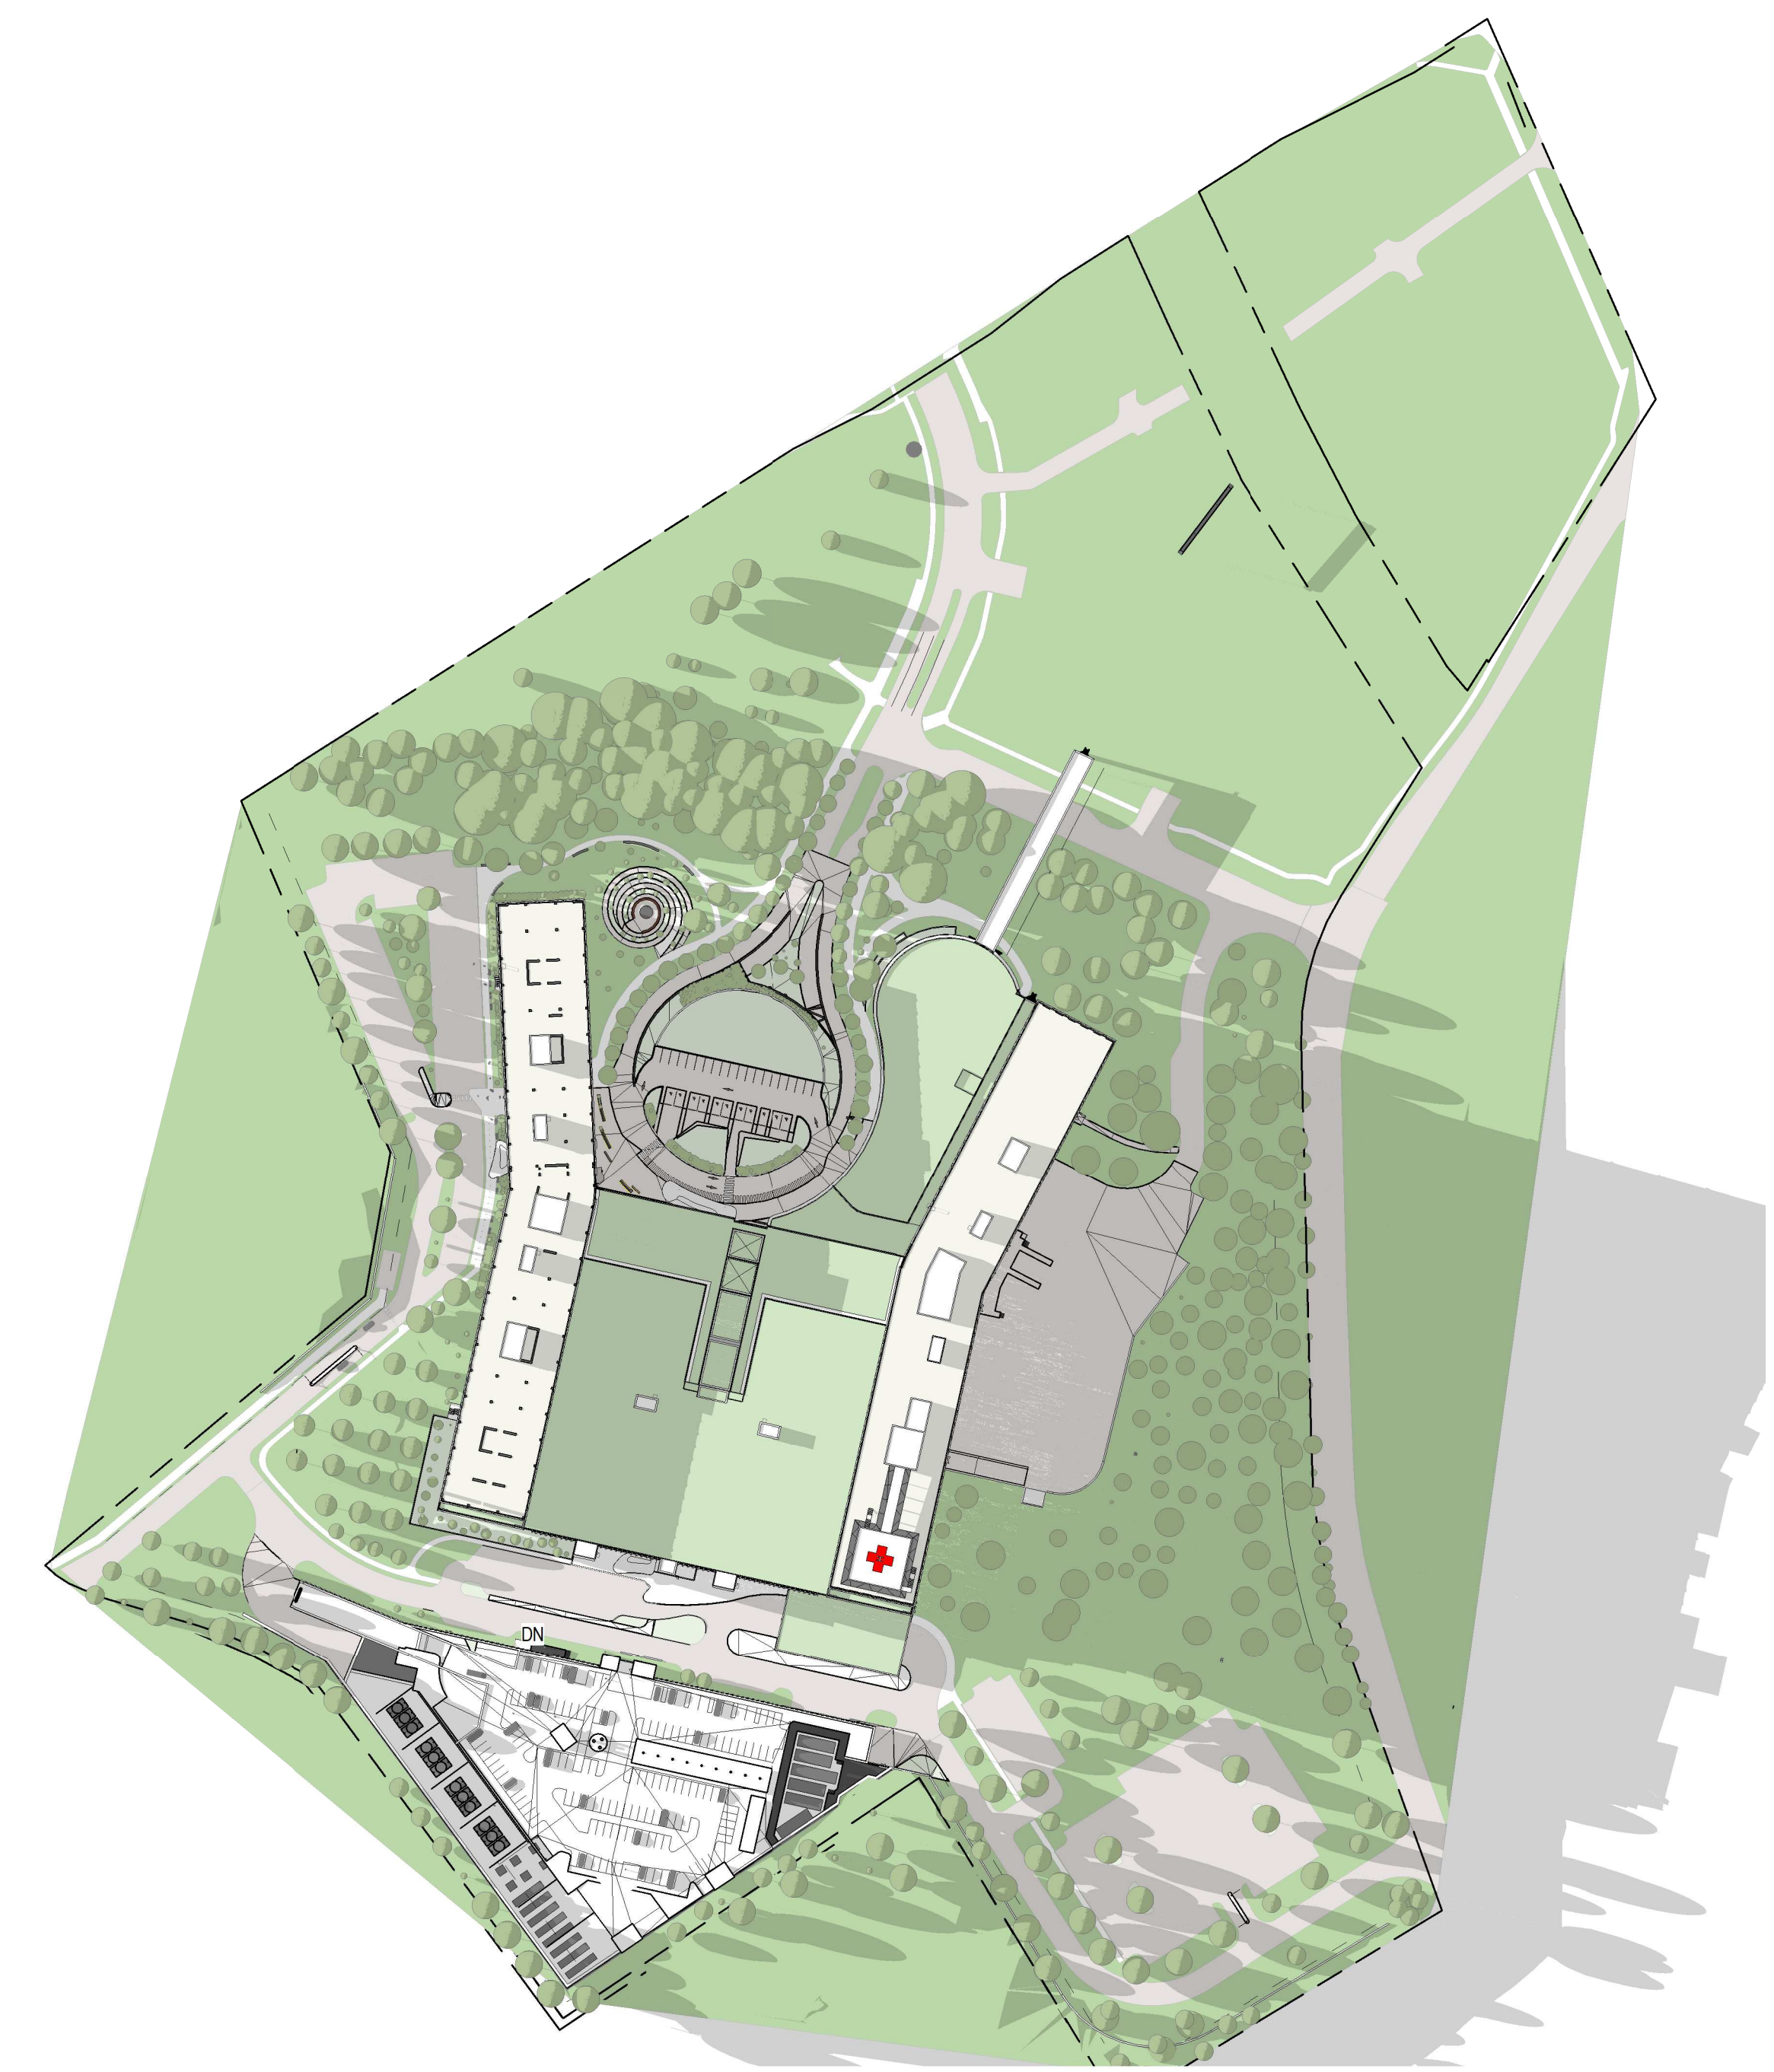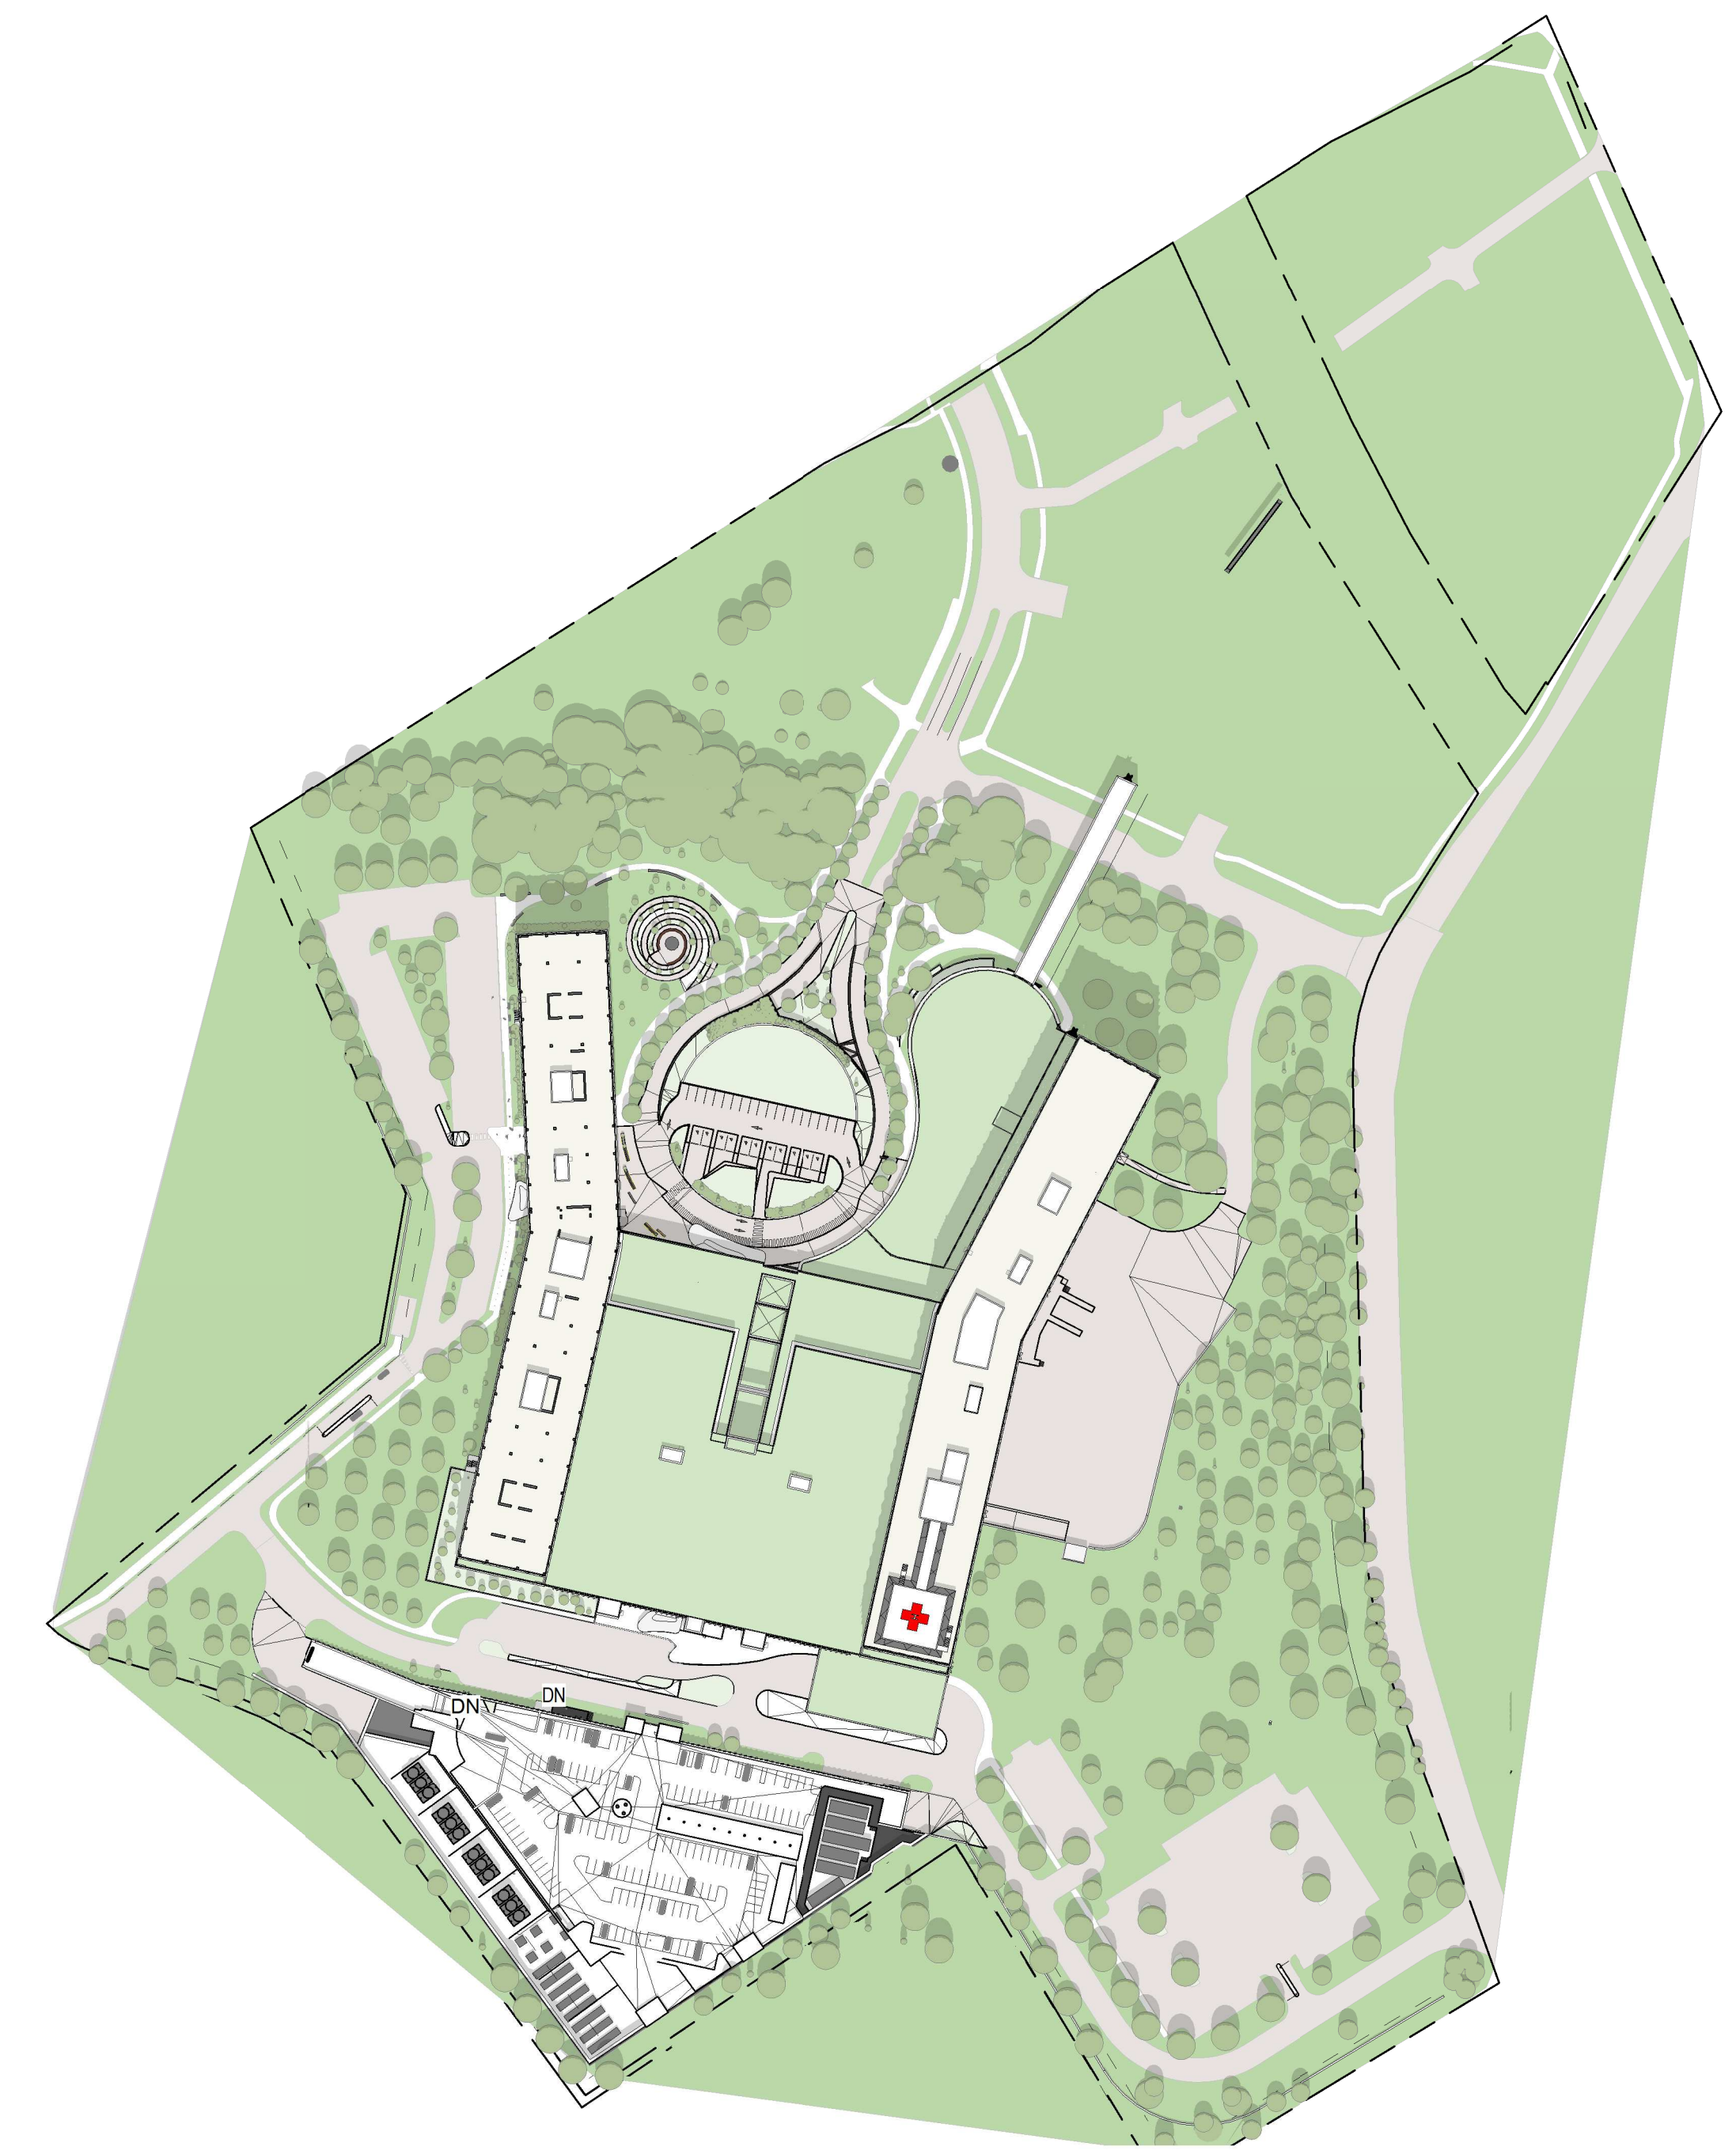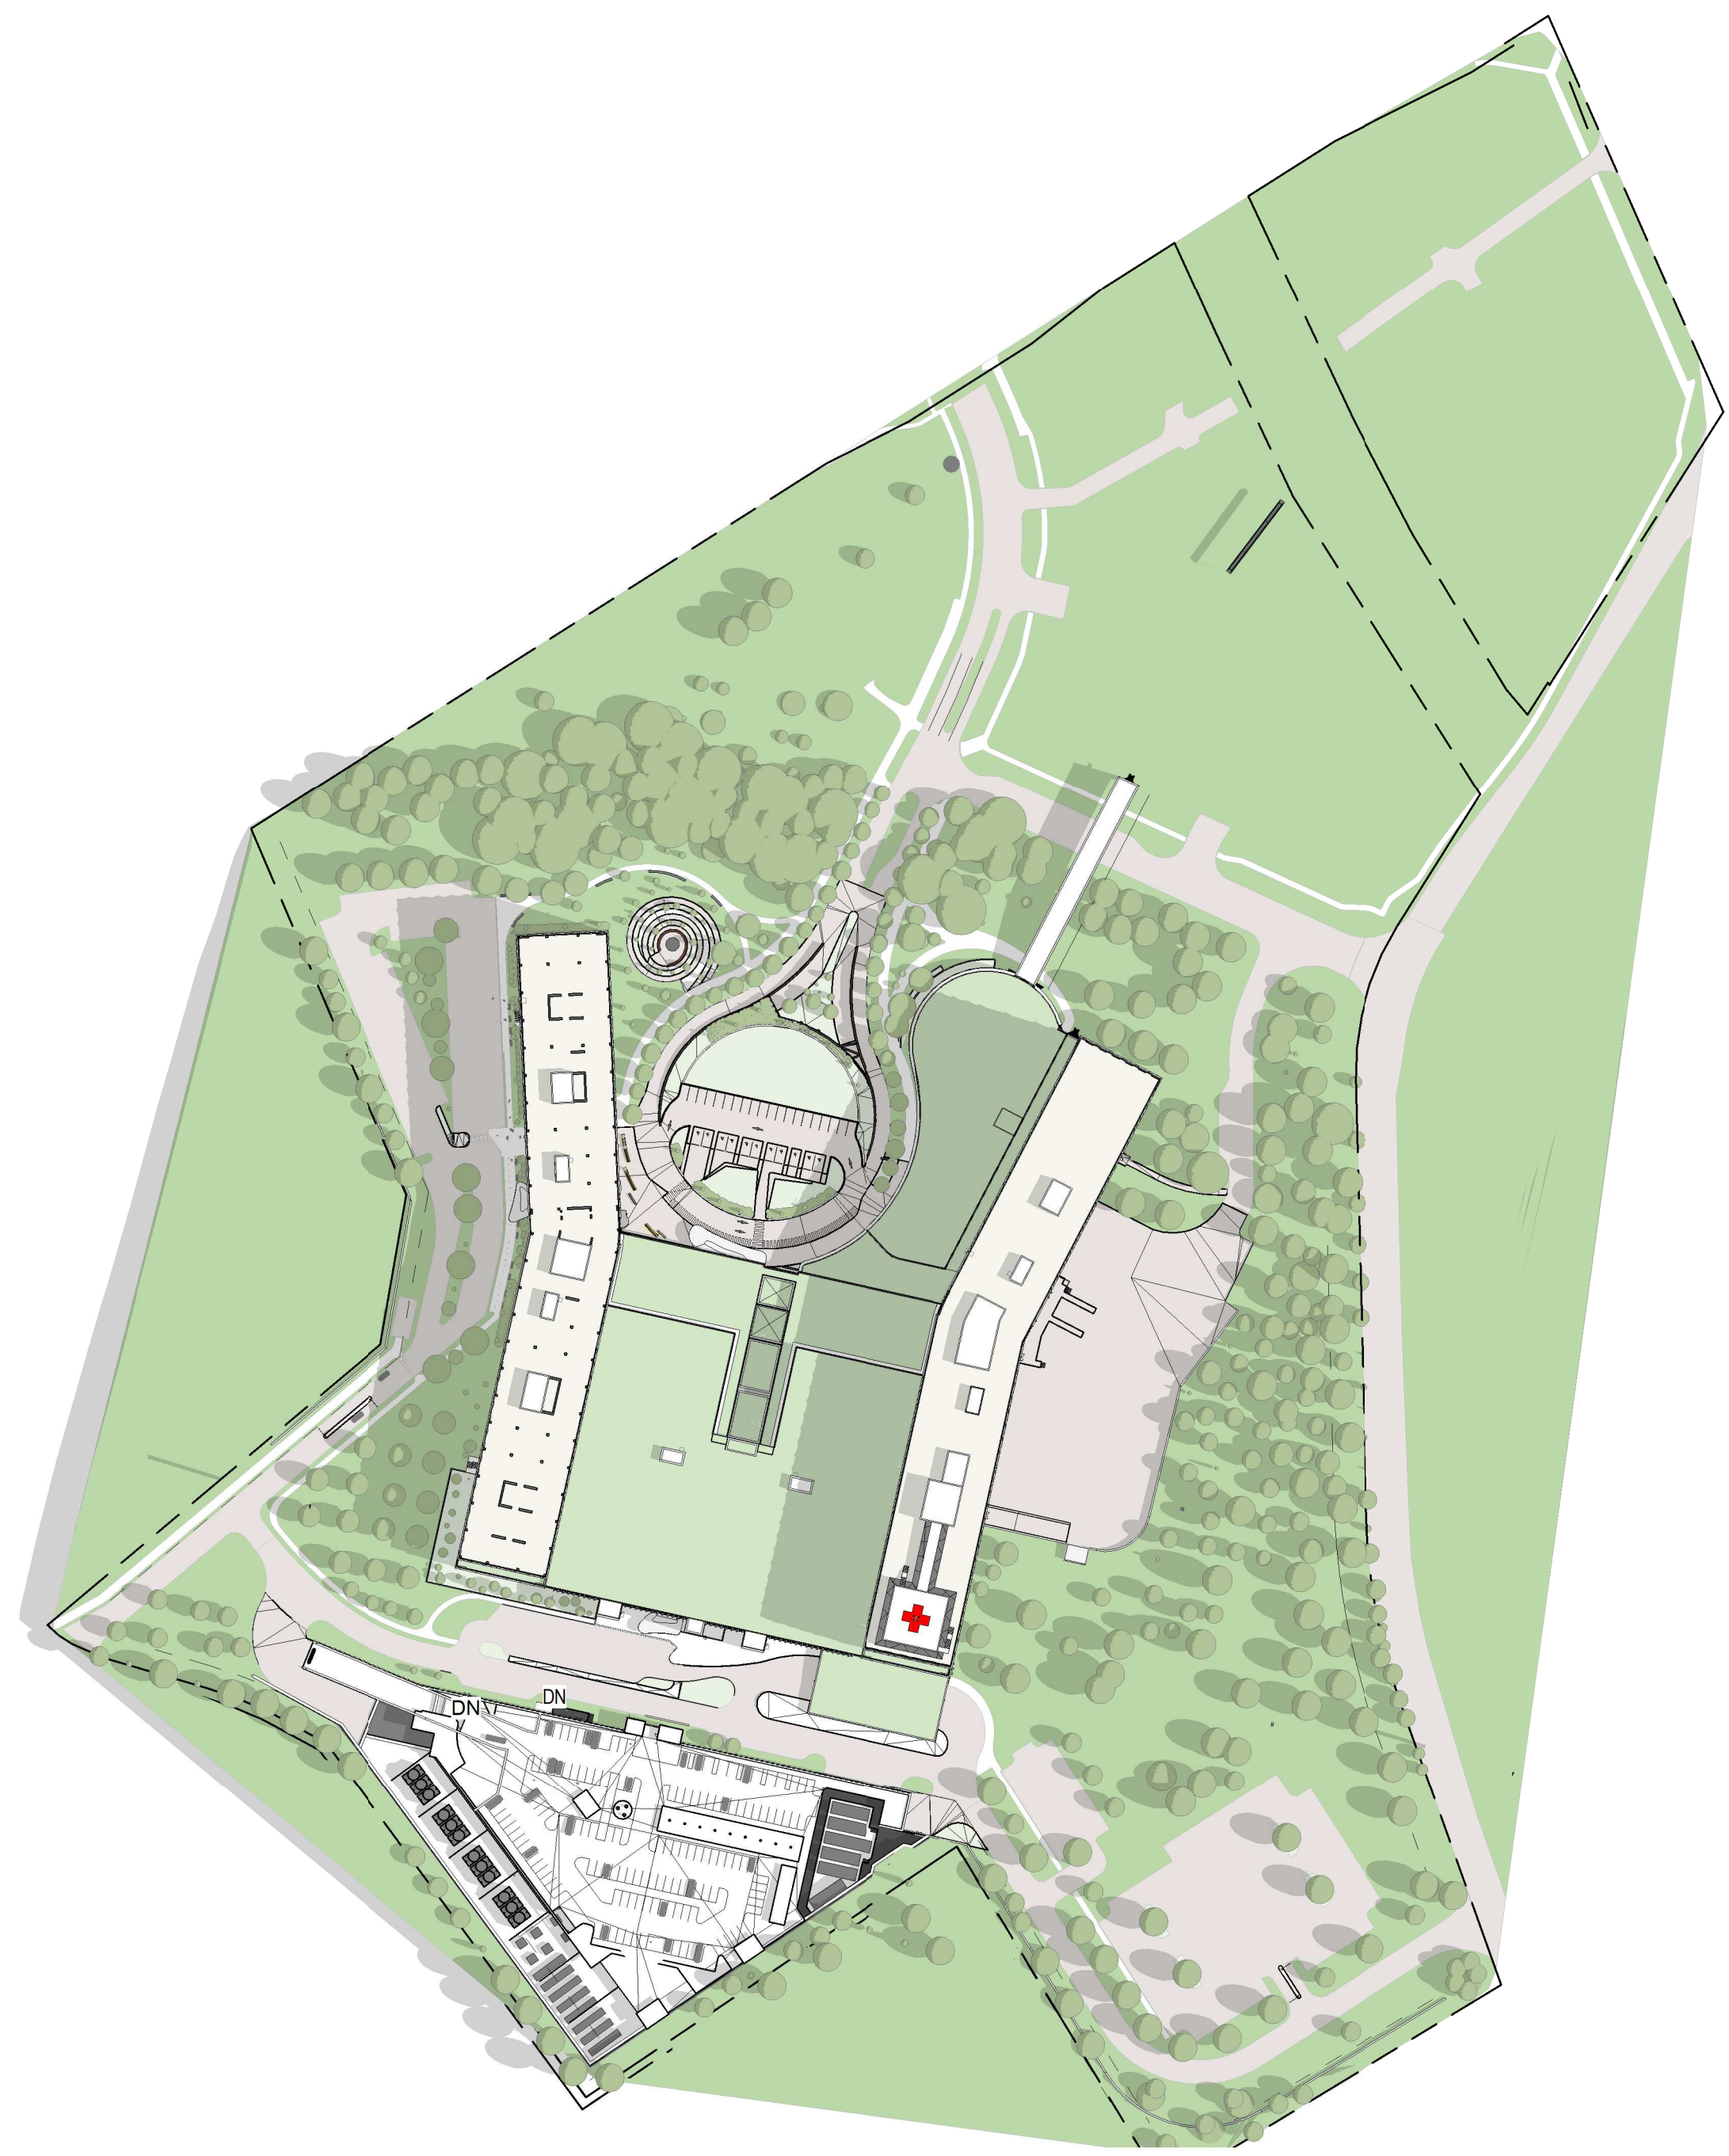

KEY PLAN

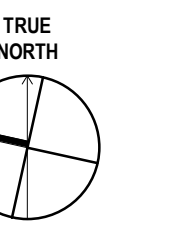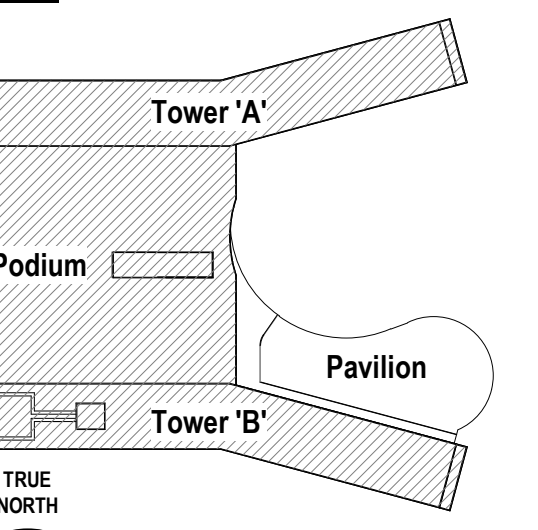

- Architect: HDR
- Landscape Architect: HDR
- Civil Engineer: Parsons
- Structural Engineer: EYP
- Mechanical Engineer: Smith + Anderson
- Electrical Engineer: Smith + Anderson
- Plumbing Engineer: Smith + Anderson
- Interior Designer: HDR
- Equipment Planner: HDR
- Wayfinding: Colliers

Sheet Reviewer: Author

MARK	DATE	DESCRIPTION
	2022-09-30	ISSUED FOR PRE-CONSULTATION
	2022-11-30	ISSUED FOR IPC & FLUIDA - 1ST SUBMISSION


Project Number: 10333962
Original Issue: 2021-03-04

**PRELIMINARY
NOT FOR CONSTRUCTION**





Sheet Name:
**SUN & SHADOW
STUDY - JUNE 1st**

Sheet Number:
AS-2.301

Project Status:
STAGE 3

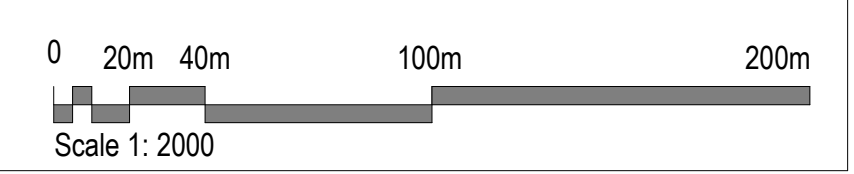

THE OTTAWA HOSPITAL
NEW CAMPUS
DEVELOPMENT -
HOSPITAL & CUP

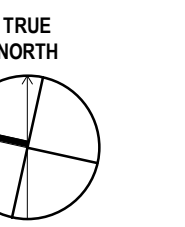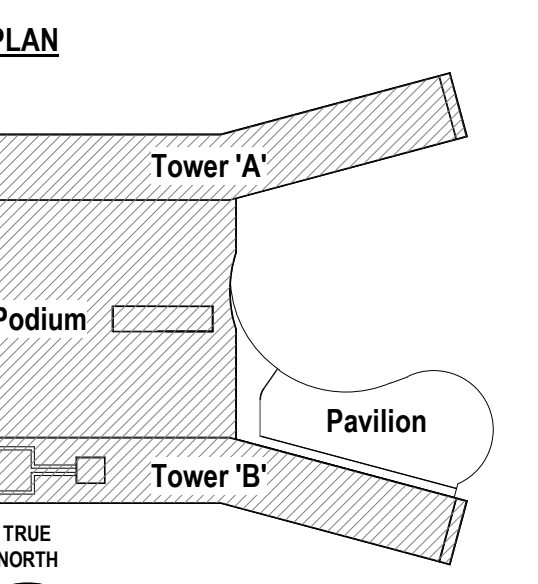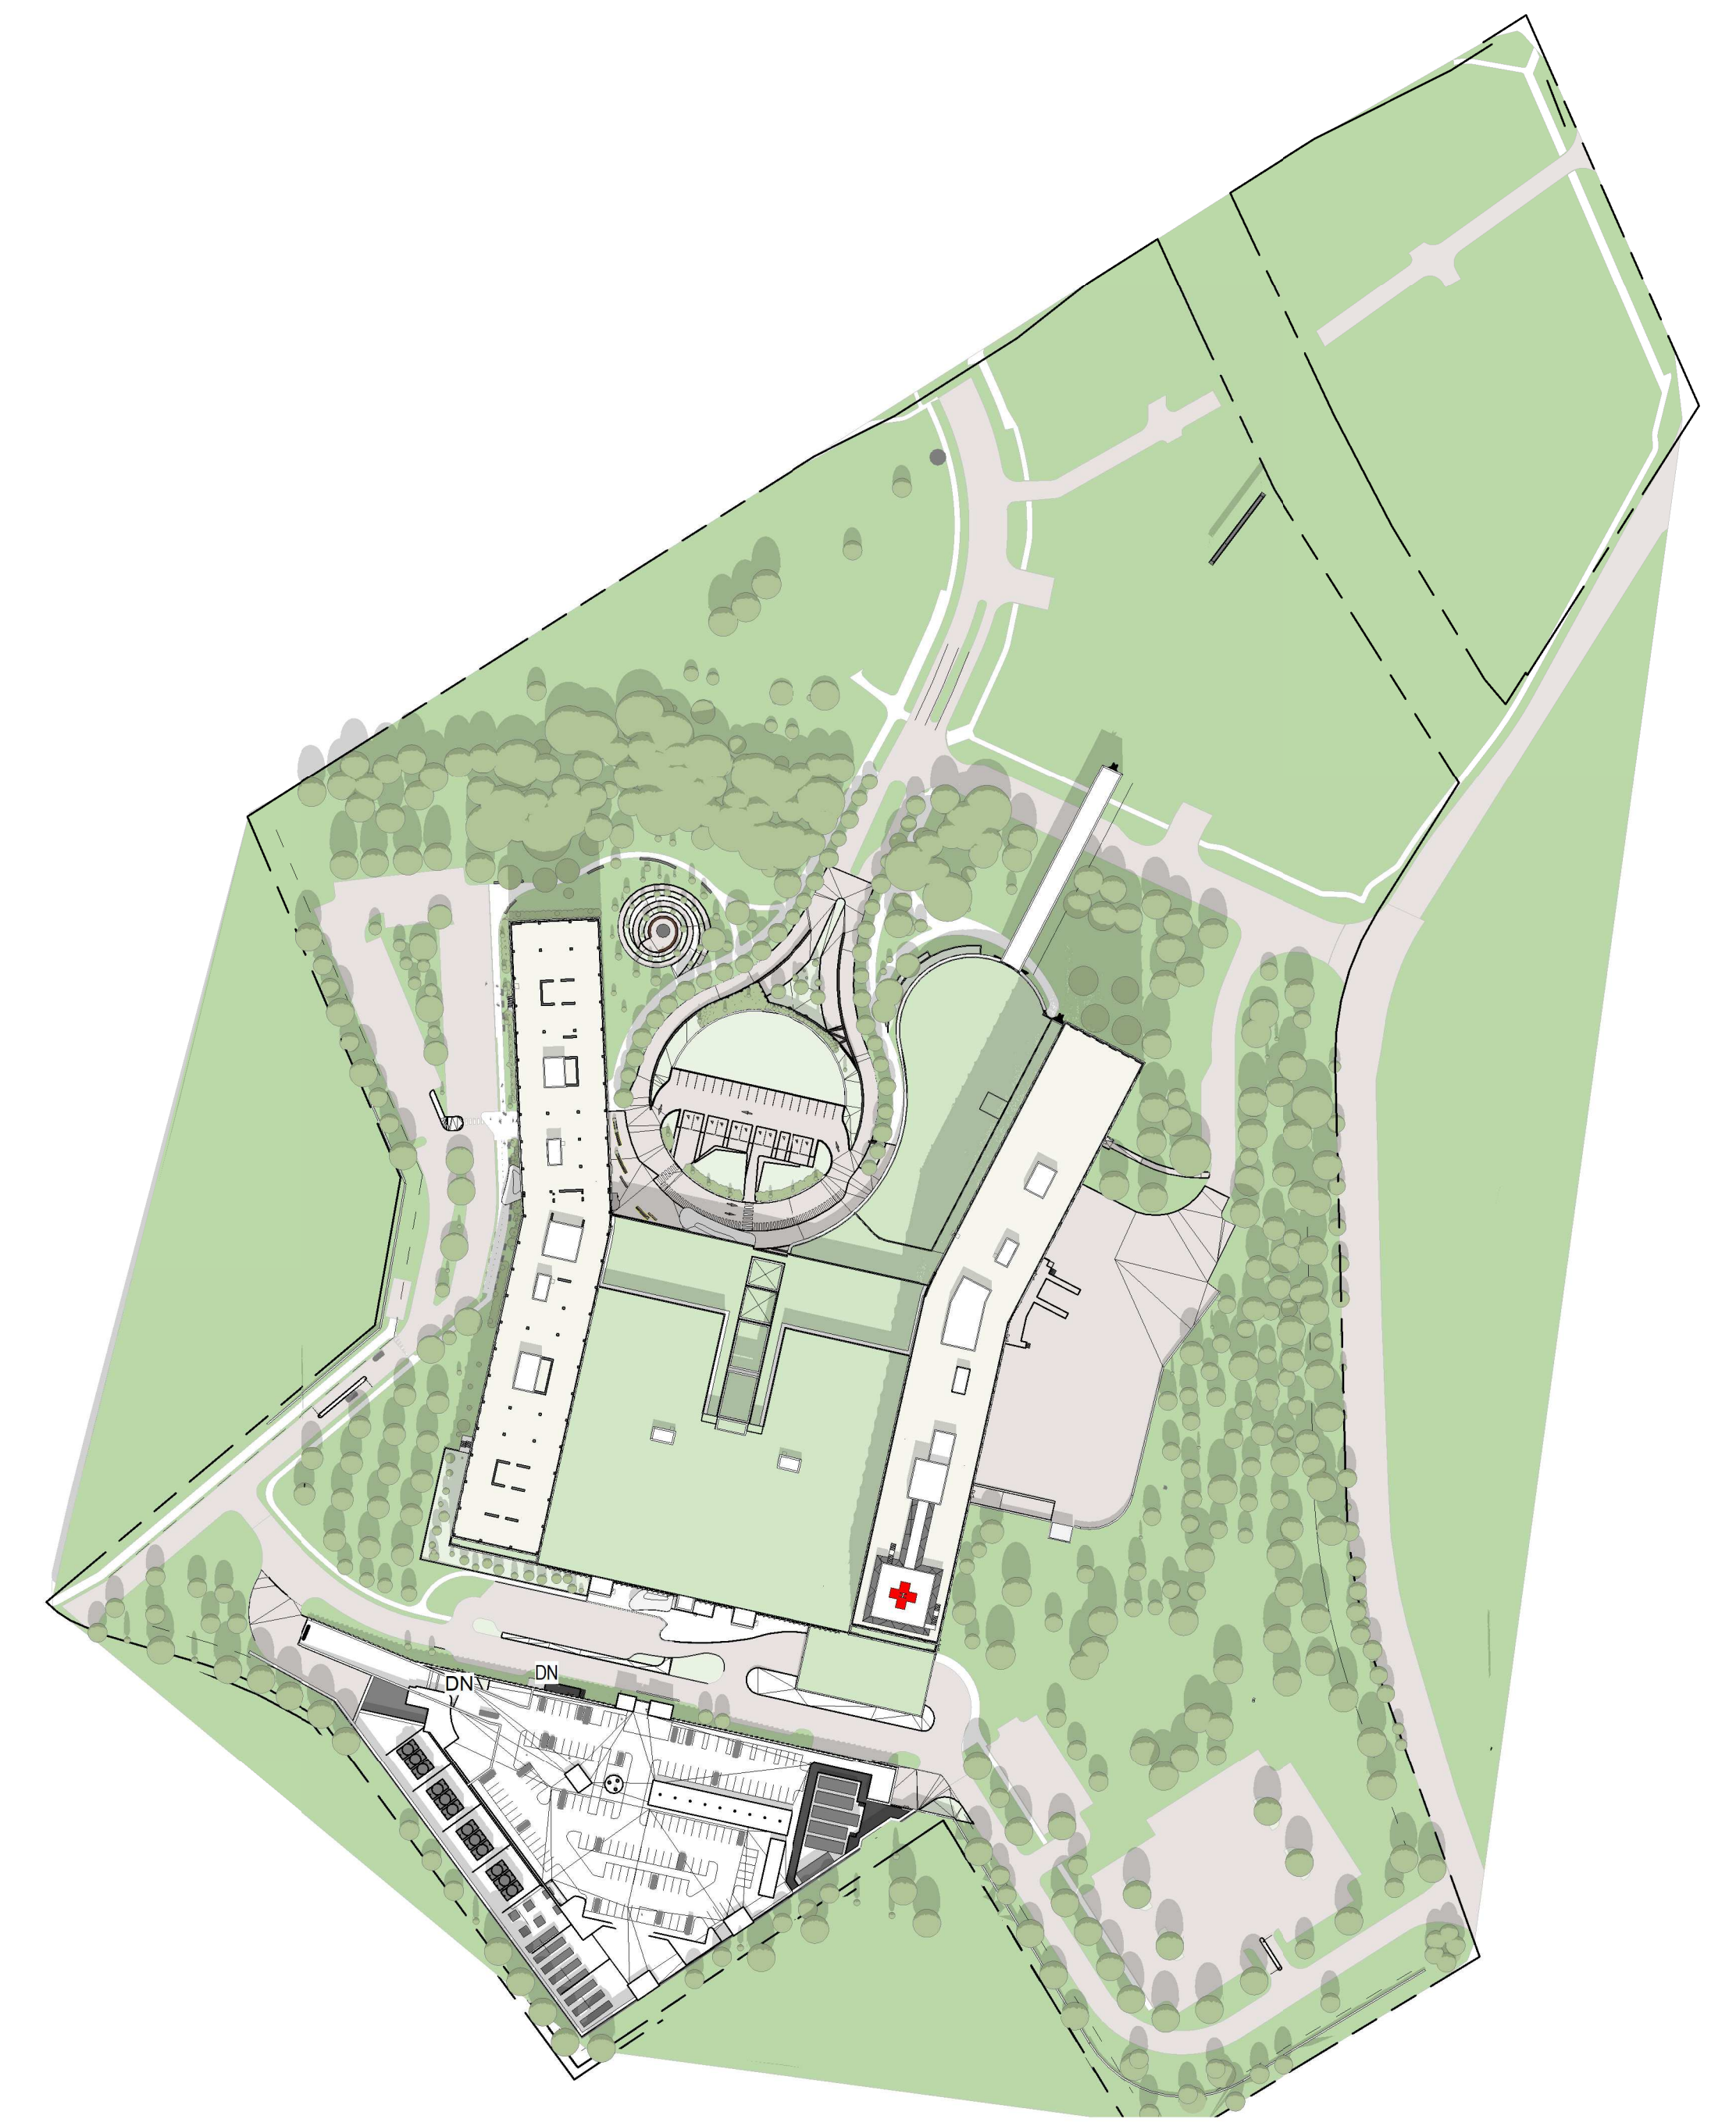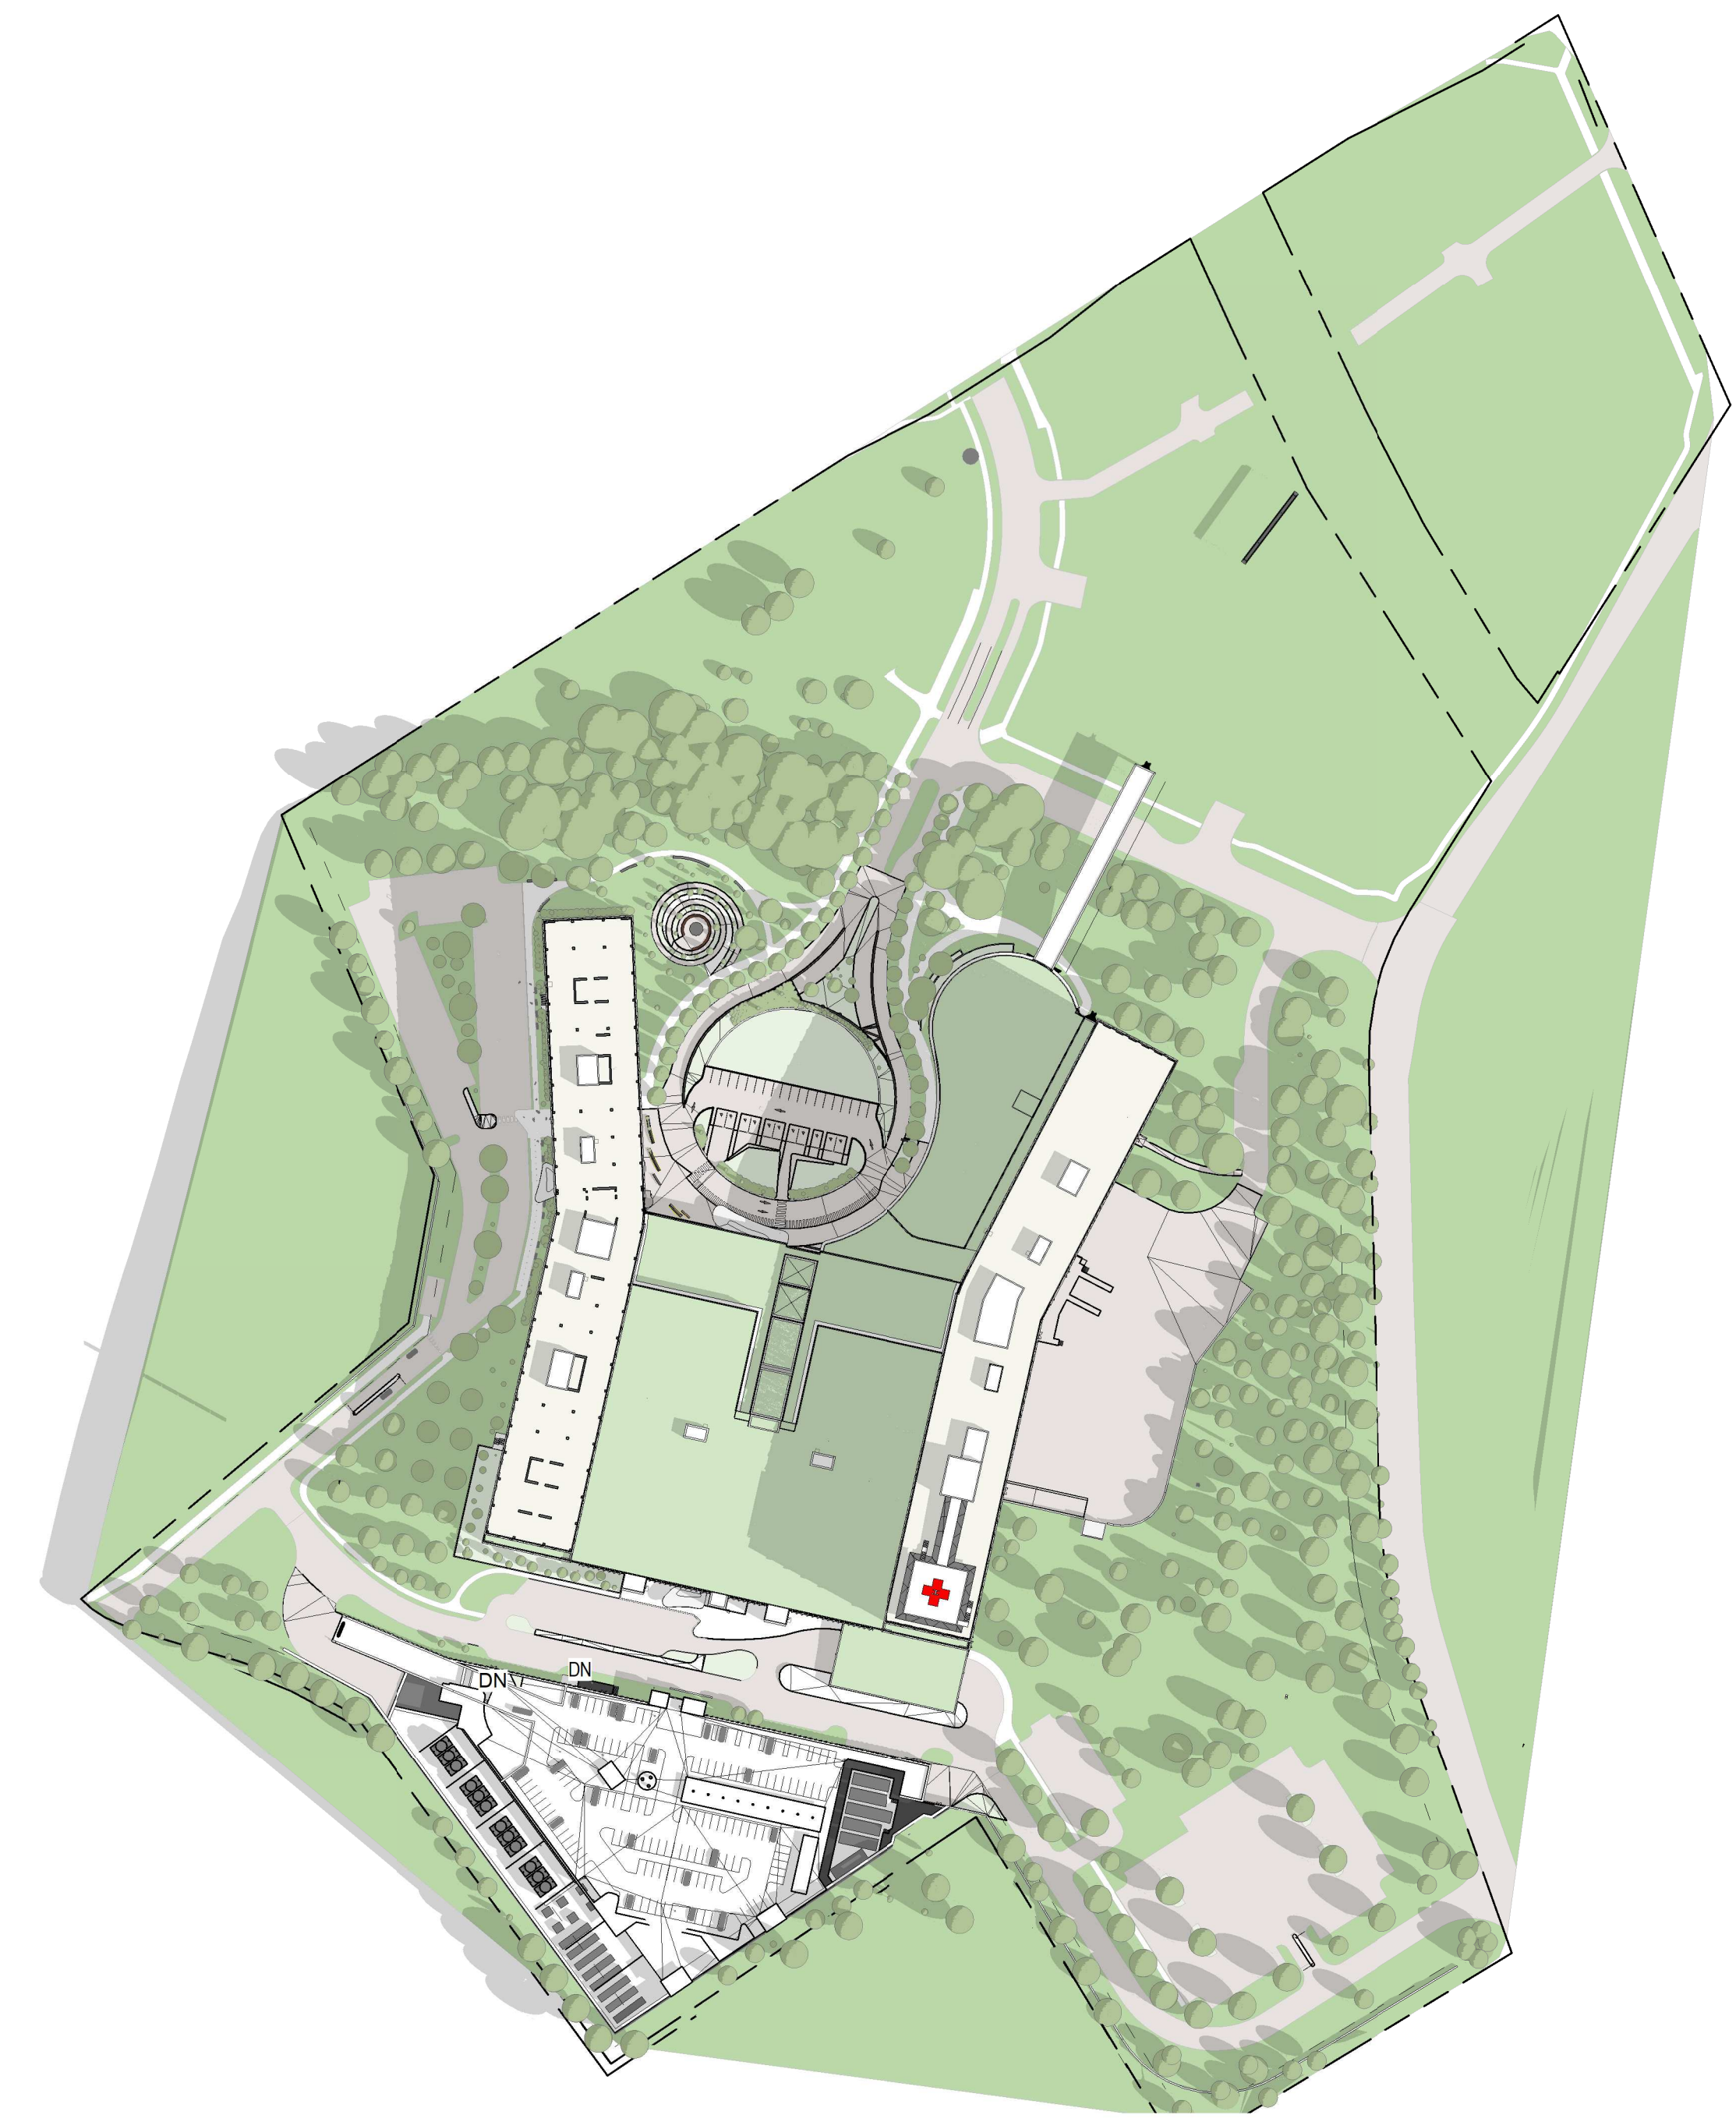

- Architect: HDR
- Landscape Architect: HDR
- Civil Engineer: Parsons
- Structural Engineer: EDP
- Mechanical Engineer: Smith + Anderson
- Plumbing Engineer: Smith + Anderson
- Interior Designer: HDR
- Equipment Planner: HDR
- Wayfinding: Colliers

Sheet Reviewer: Author

MARK	DATE	DESCRIPTION
	2022-09-30	ISSUED FOR PRE-CONSULTATION
	2022-11-30	ISSUED FOR IPC & FLUDA - 1ST SUBMISSION


Project Number: 10203862
Original Issue: 2021-03-04

**PRELIMINARY
NOT FOR CONSTRUCTION**






Sheet Name:
**SUN & SHADOW
STUDY - SEPTEMBER
1st**

Sheet Number:
AS-2.302

Project Status:
STAGE 3

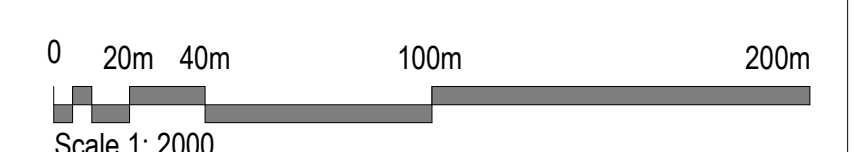

THE OTTAWA HOSPITAL
NEW CAMPUS
DEVELOPMENT -
HOSPITAL & CUP

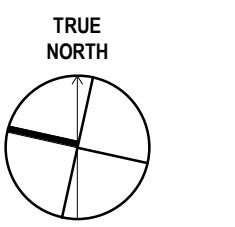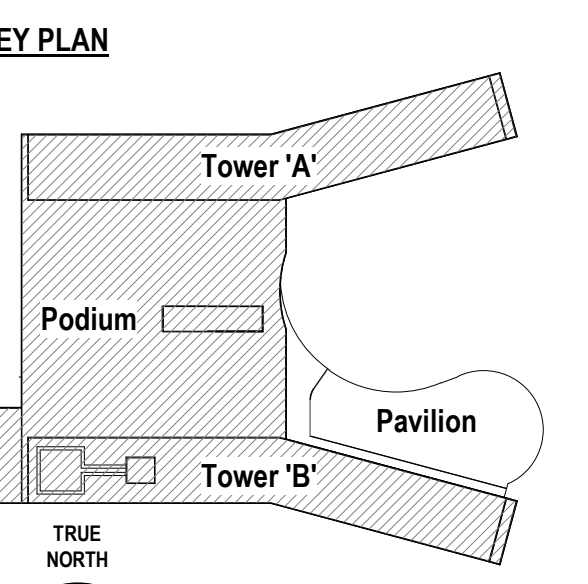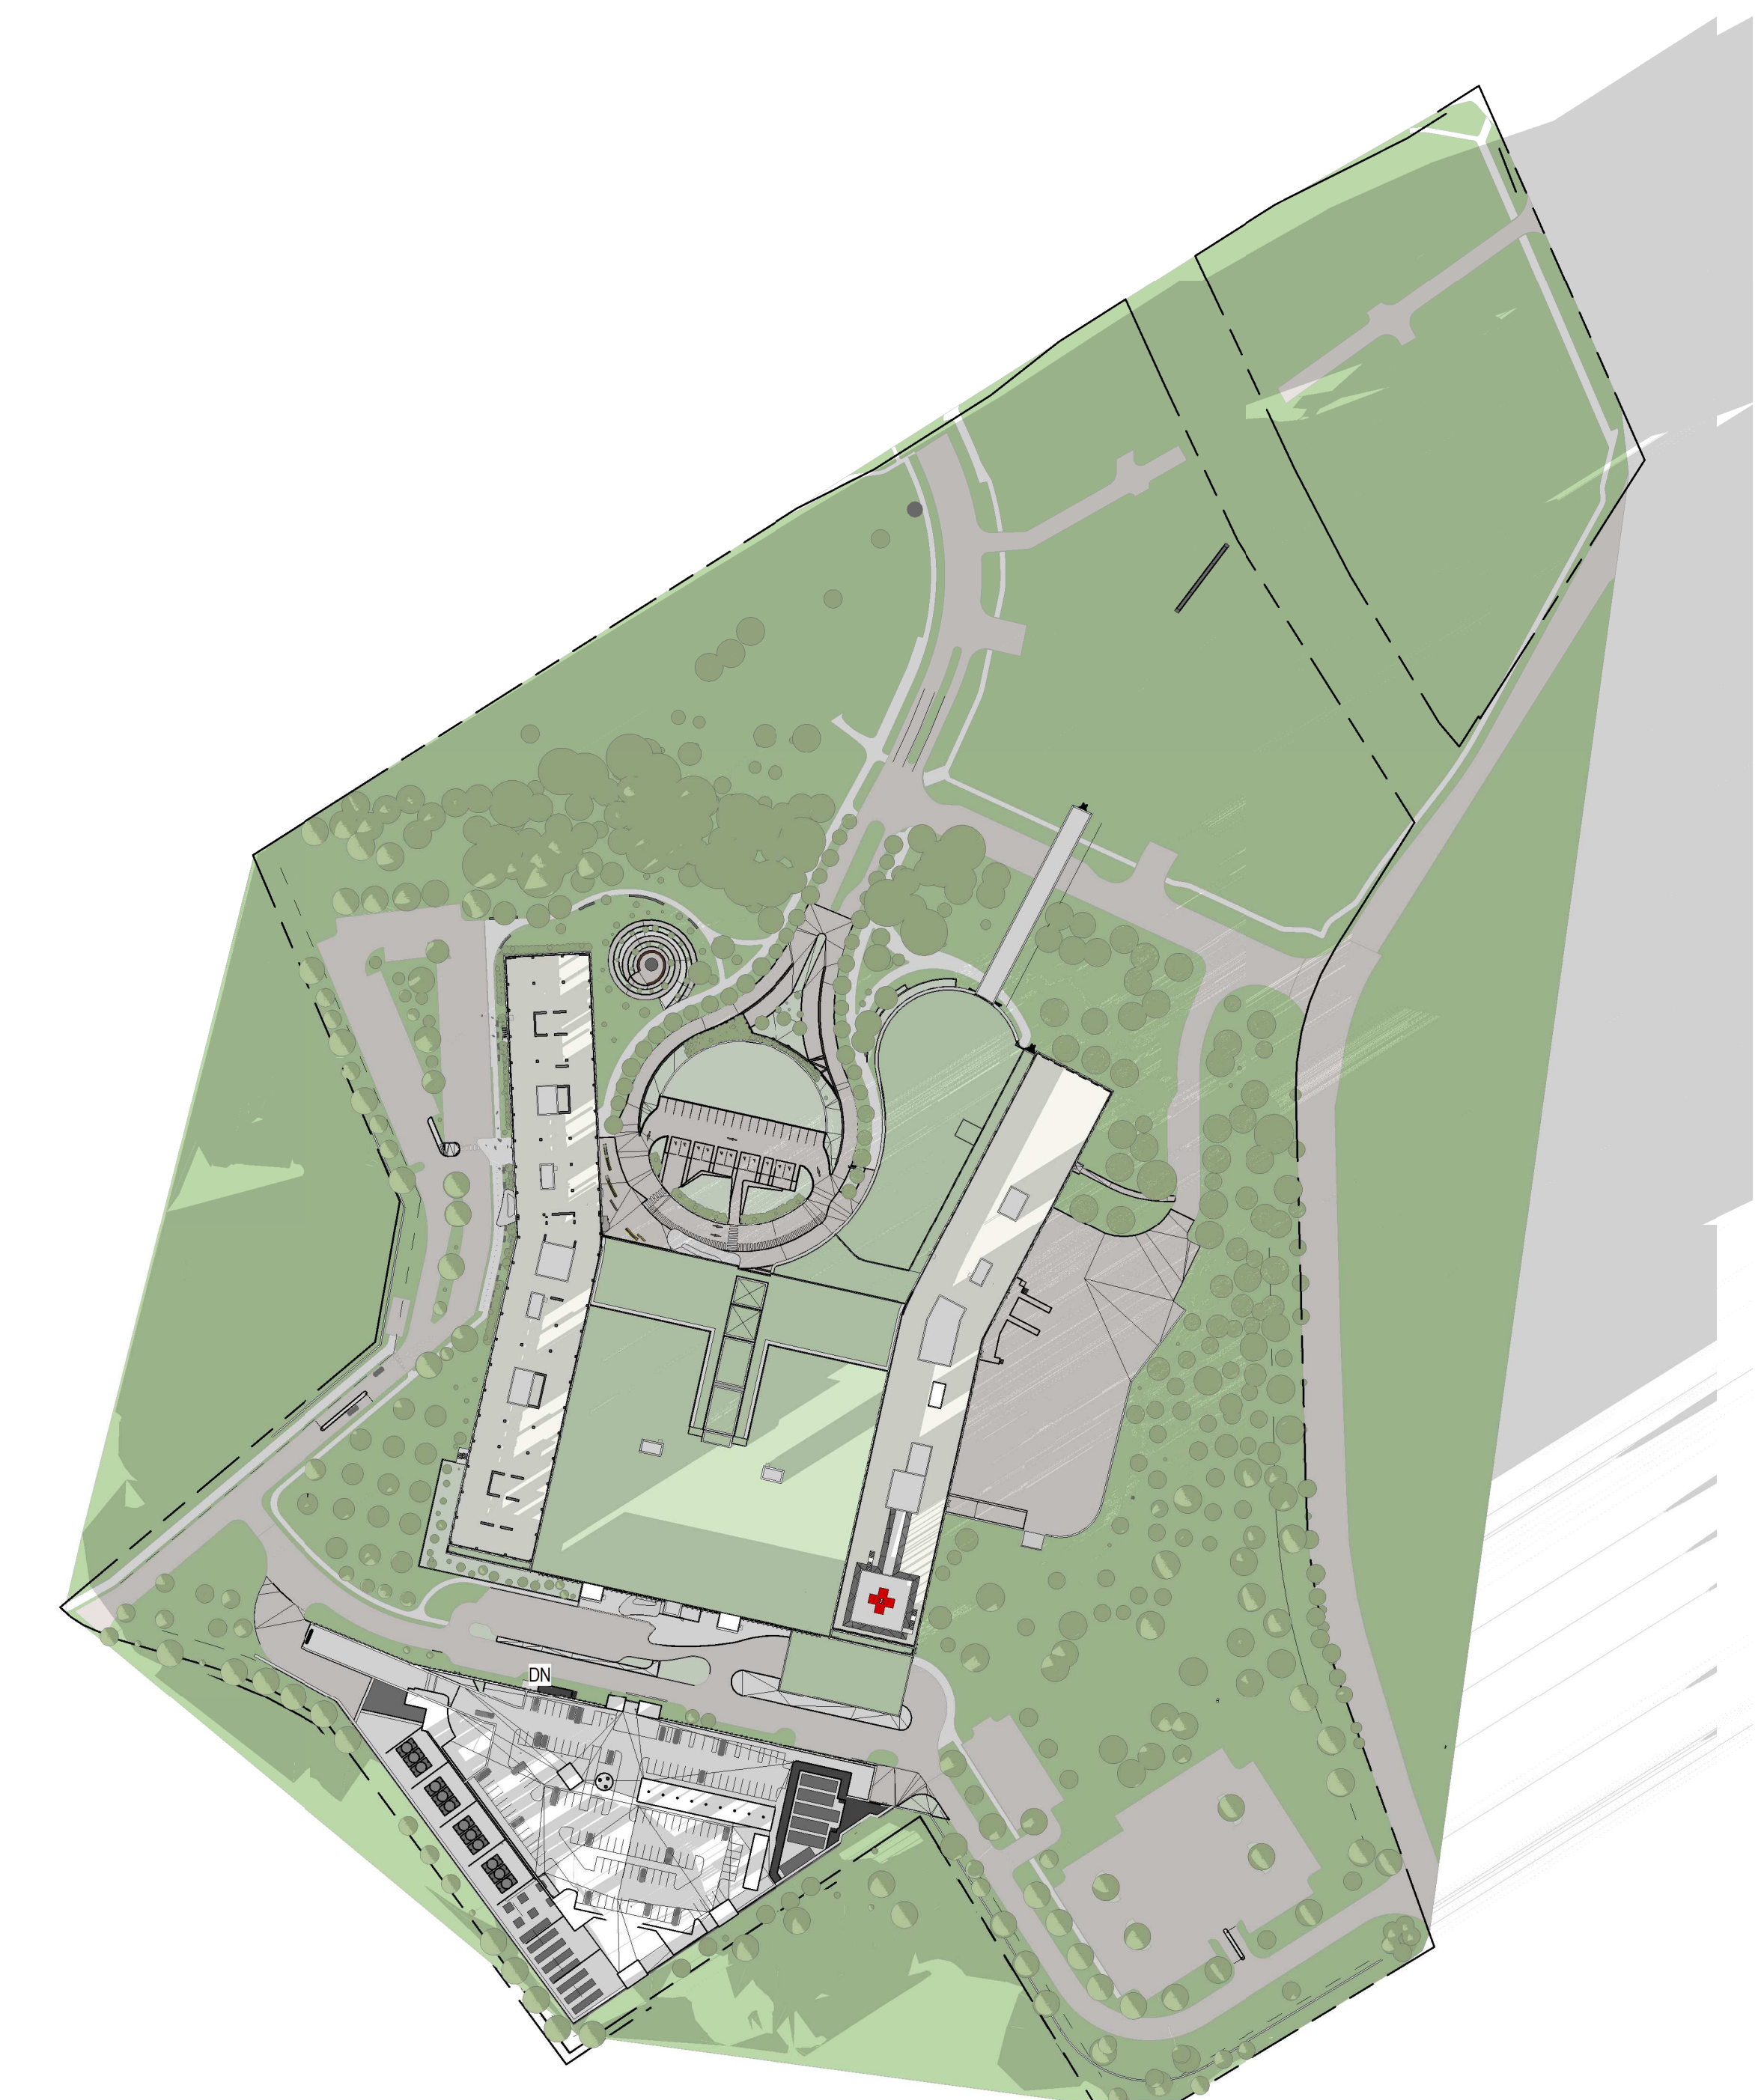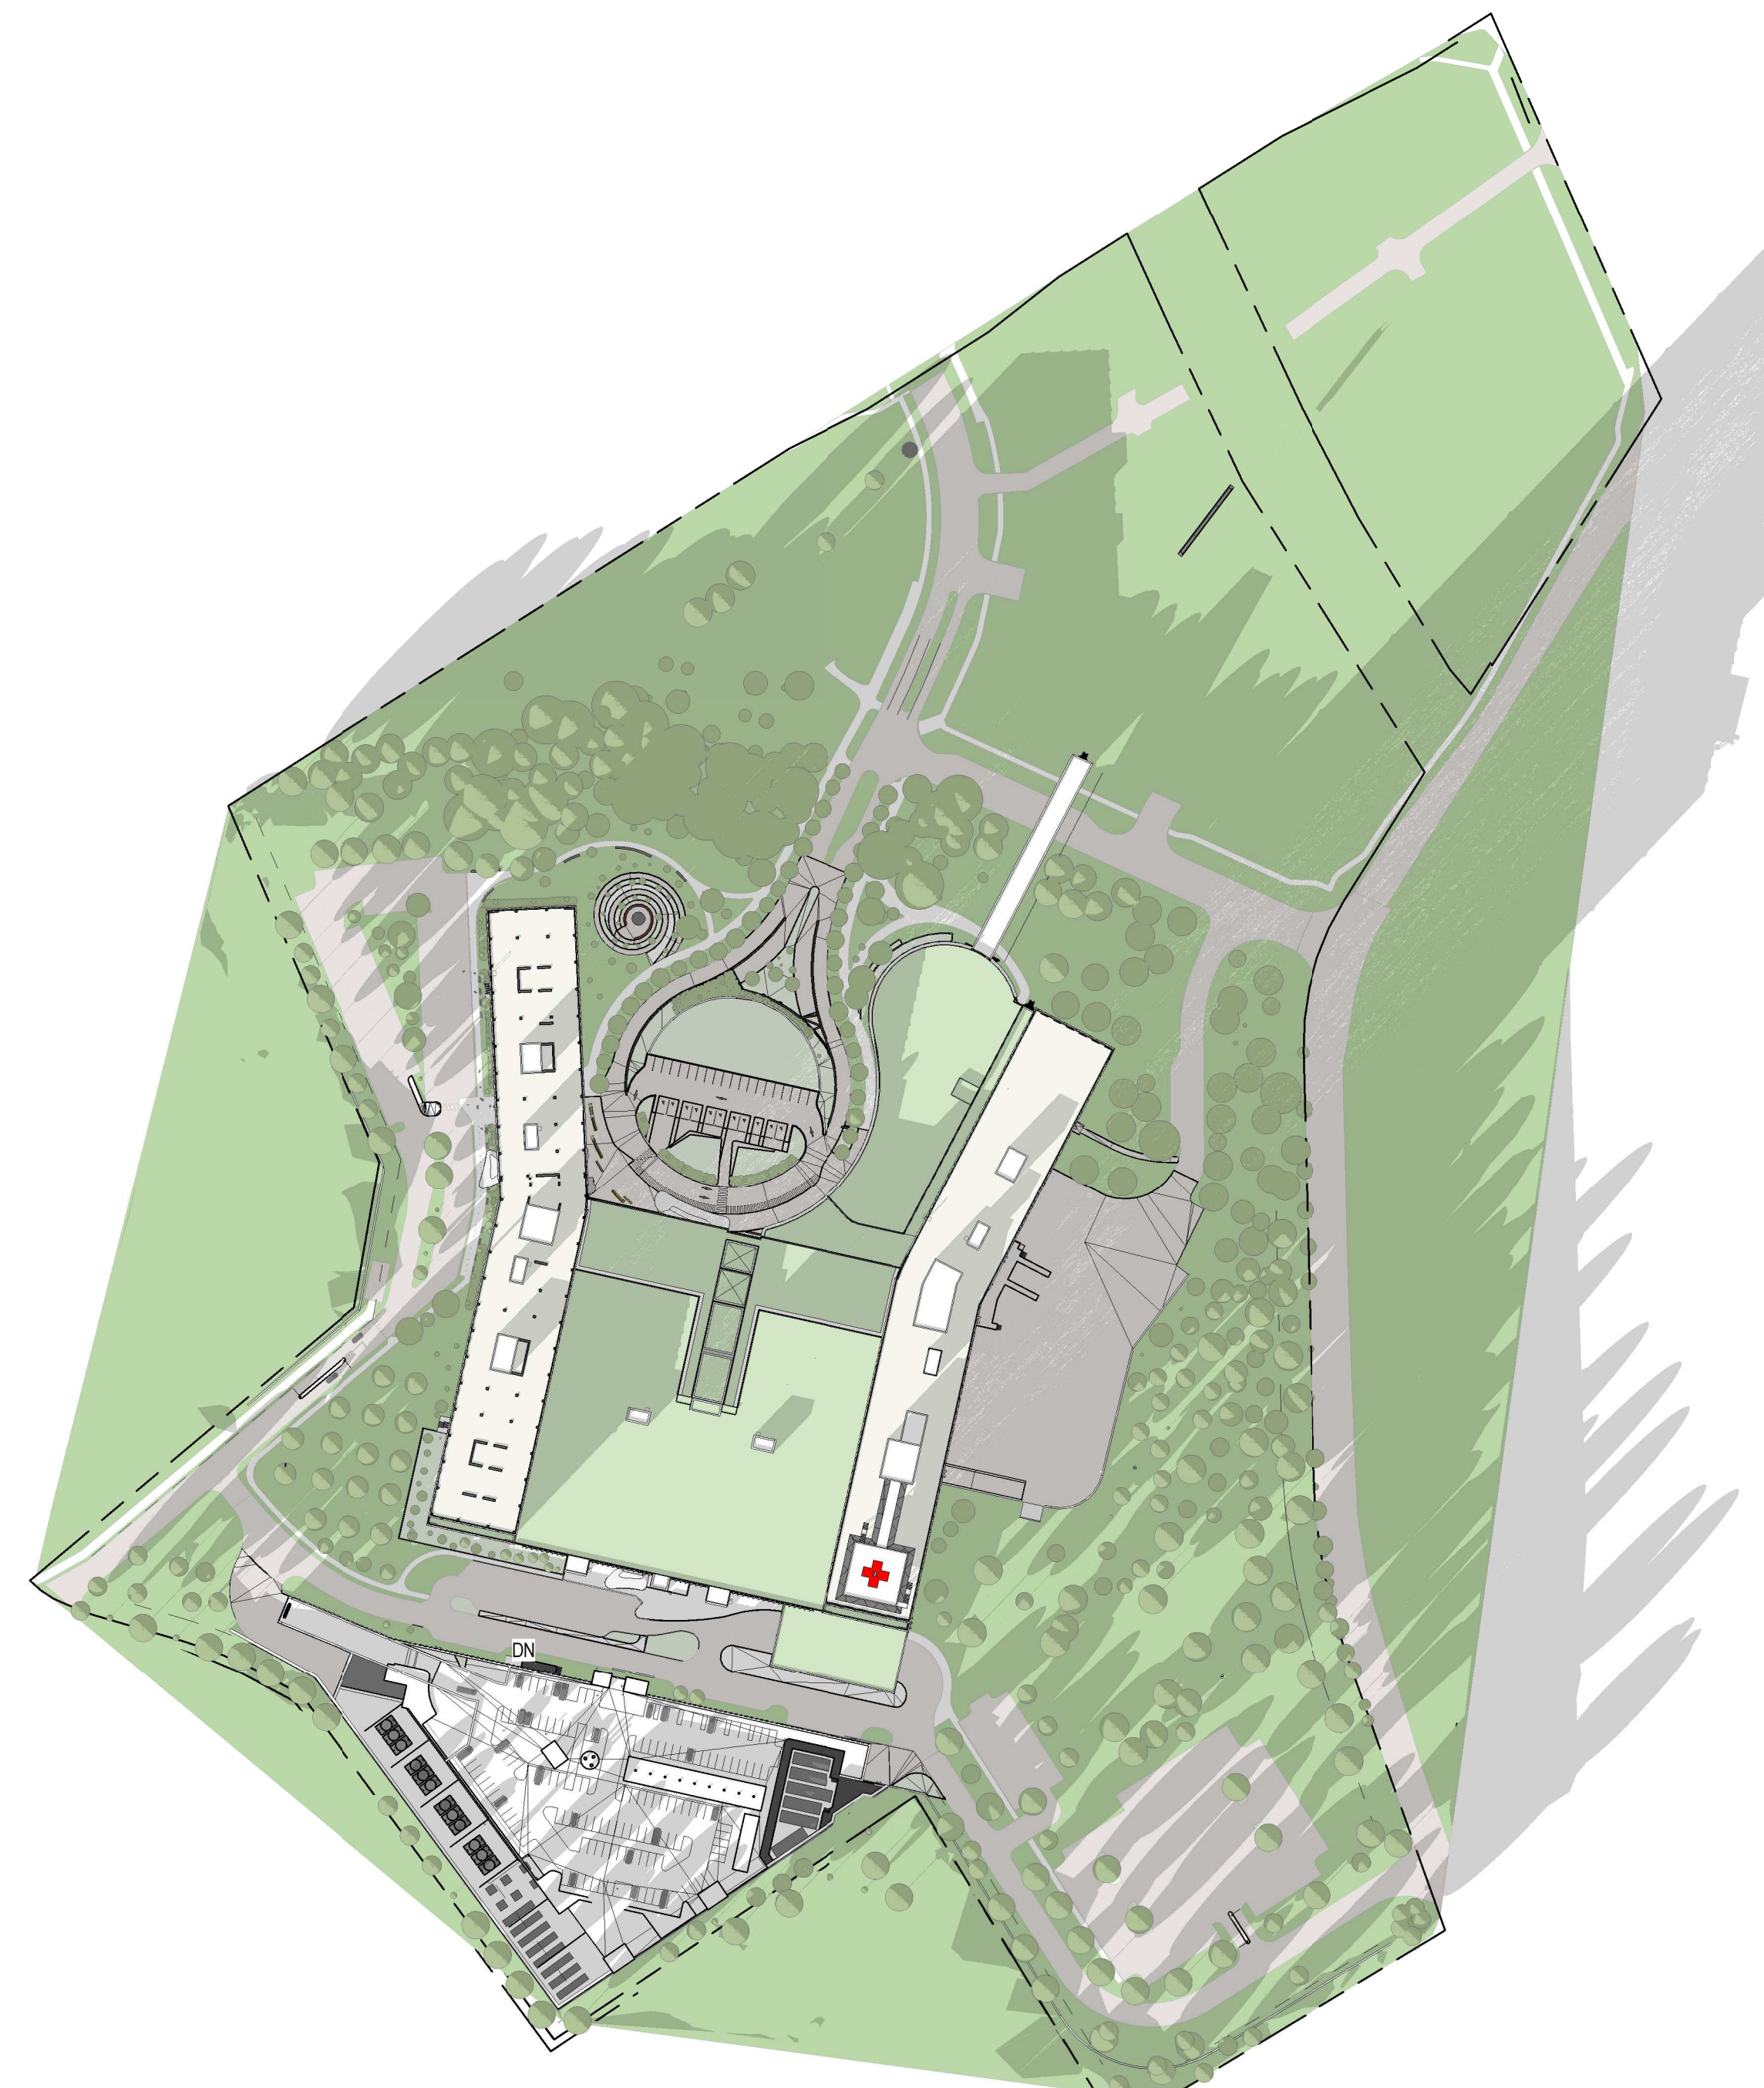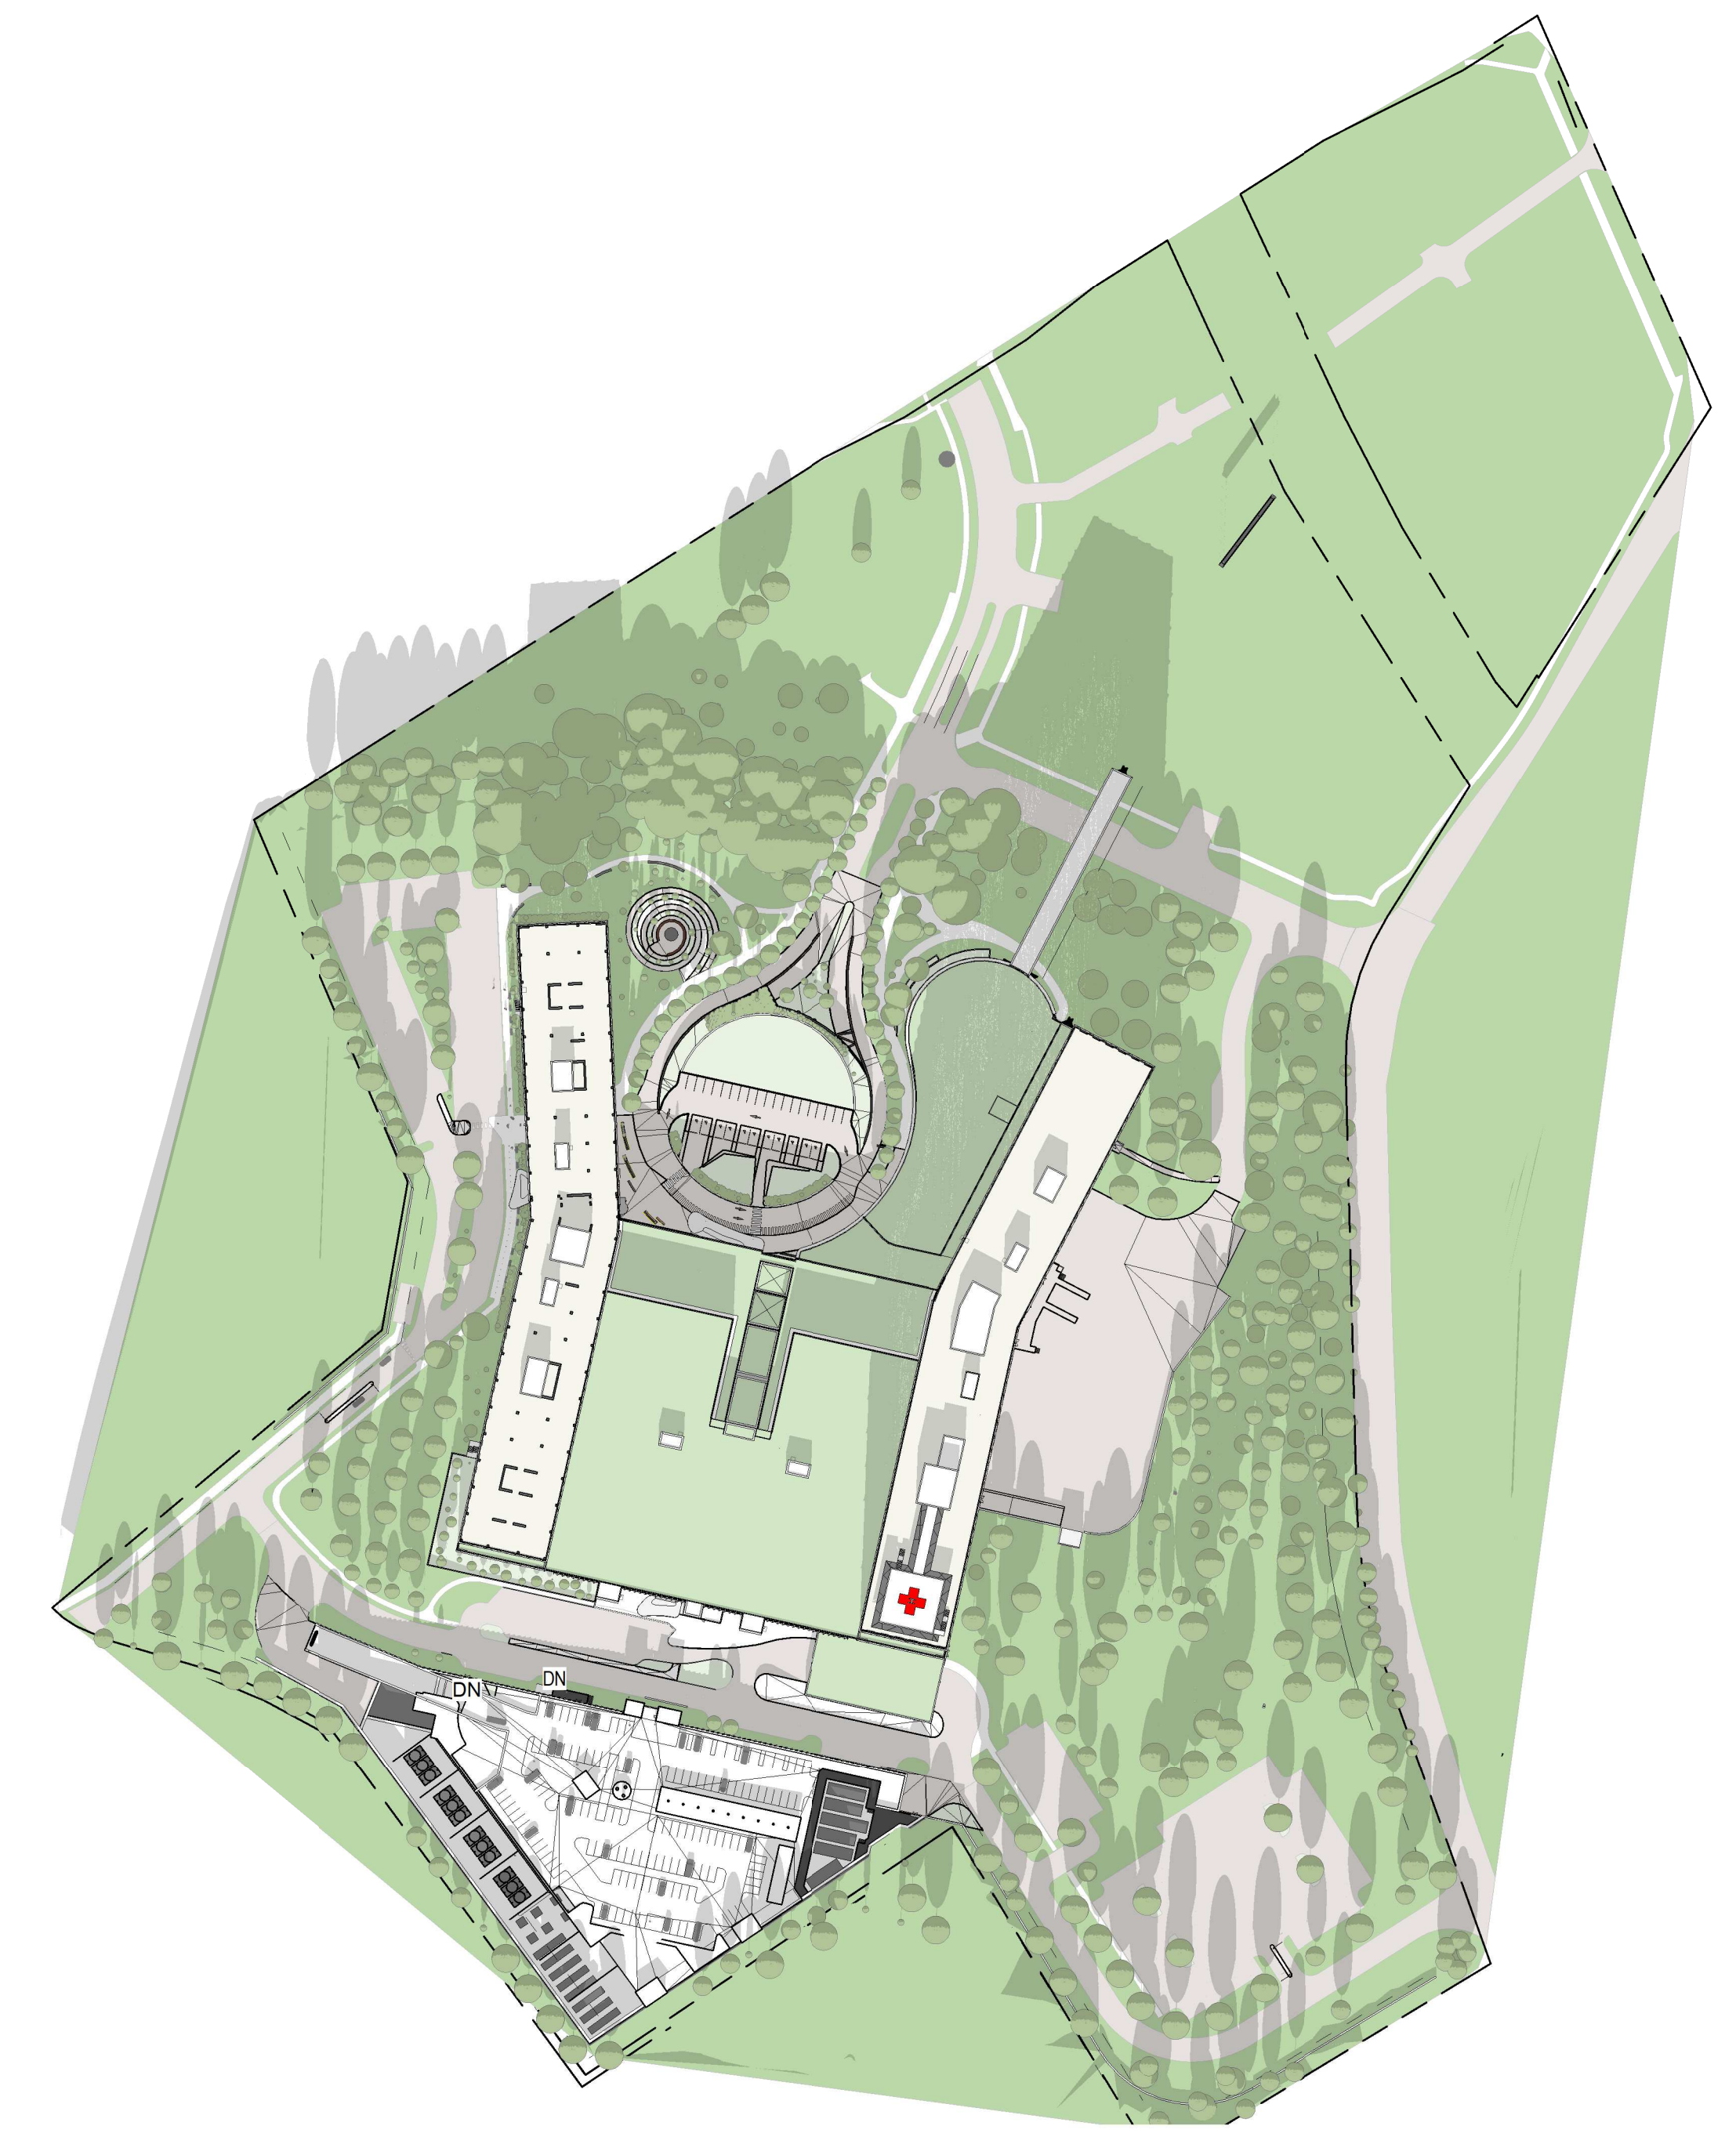

- Architect: HDR
- Landscape Architect: HDR
- Civil Engineer: Parsons
- Structural Engineer: EDP
- Mechanical Engineer: Smith + Anderson
- Electrical Engineer: Smith + Anderson
- Plumbing Engineer: HDR
- Interior Designer: HDR
- Equipment Planner: HDR
- Wayfinding: HDR

Sheet Reviewer: Author

MARK	DATE	DESCRIPTION
	2022-09-30	ISSUED FOR PRE-CONSULTATION
	2022-11-30	ISSUED FOR IPC & FLUDA - 1ST SUBMISSION

Project Number: 10203962
Original Issue: 2021-03-04

**PRELIMINARY
NOT FOR CONSTRUCTION**

Sheet Name:
**SUN & SHADOW
STUDY - DECEMBER
1st**

Sheet Number:
AS-2.303

Project Status:
STAGE 3

