


LEVEL 72.5 CUP GROUND LEVEL
1:300

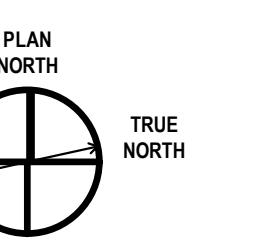

Architect: HDR
Landscape Architect: HDR
Civil Engineer: Parsons
Structural Engineer: EYP
Mechanical Engineer: Smith + Anderson
Electrical Engineer: Smith + Anderson
Plumbing Engineer: Smith + Anderson

MARK	DATE	DESCRIPTION
	2022-09-30	ISSUED FOR PRE-CONSULTATION
	2022-11-30	ISSUED FOR IPC & FLUDA - 1ST SUBMISSION


Project Number: 1121/2018
Original Issue: 11/21/2018



PRELIMINARY
NOT FOR CONSTRUCTION

Sheet Name:
CUP OPERATING
FLOOR PLAN


Sheet Number:
A-104

Project Status:

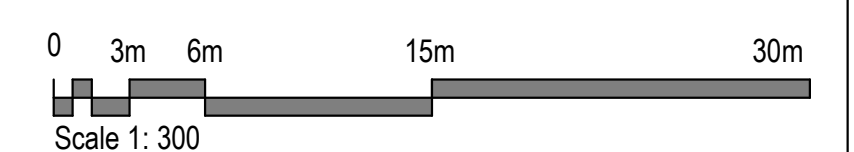

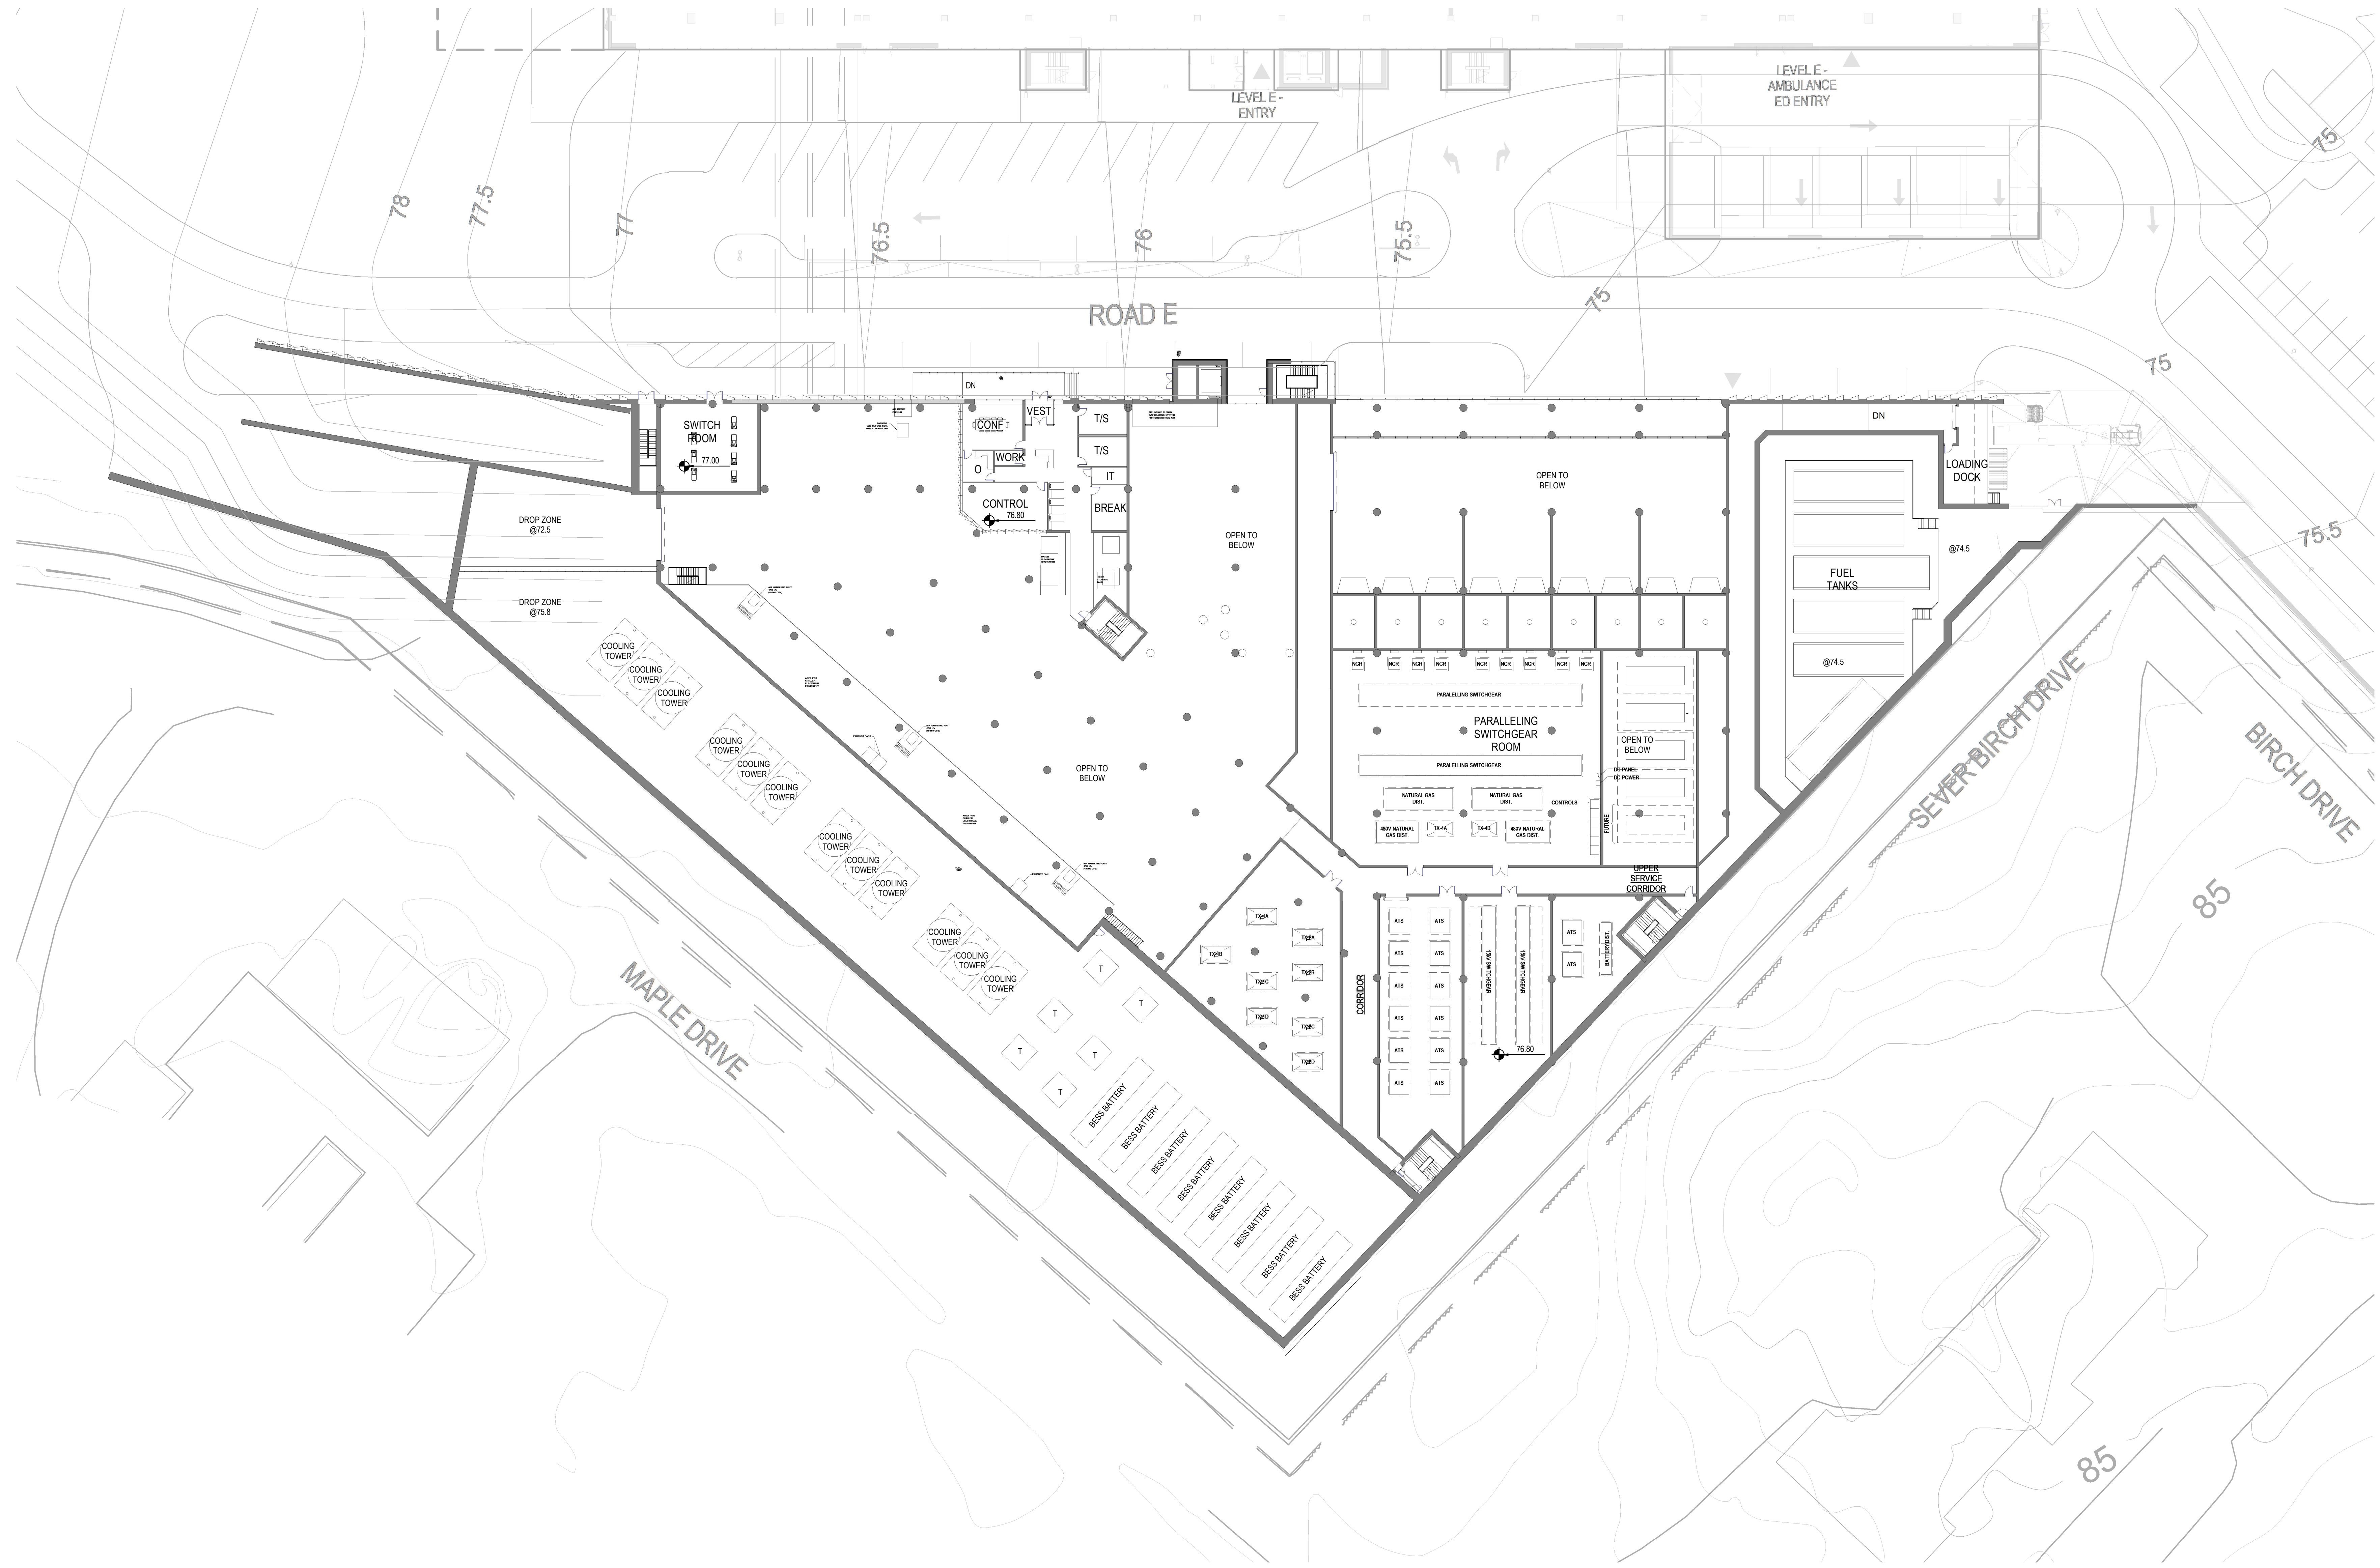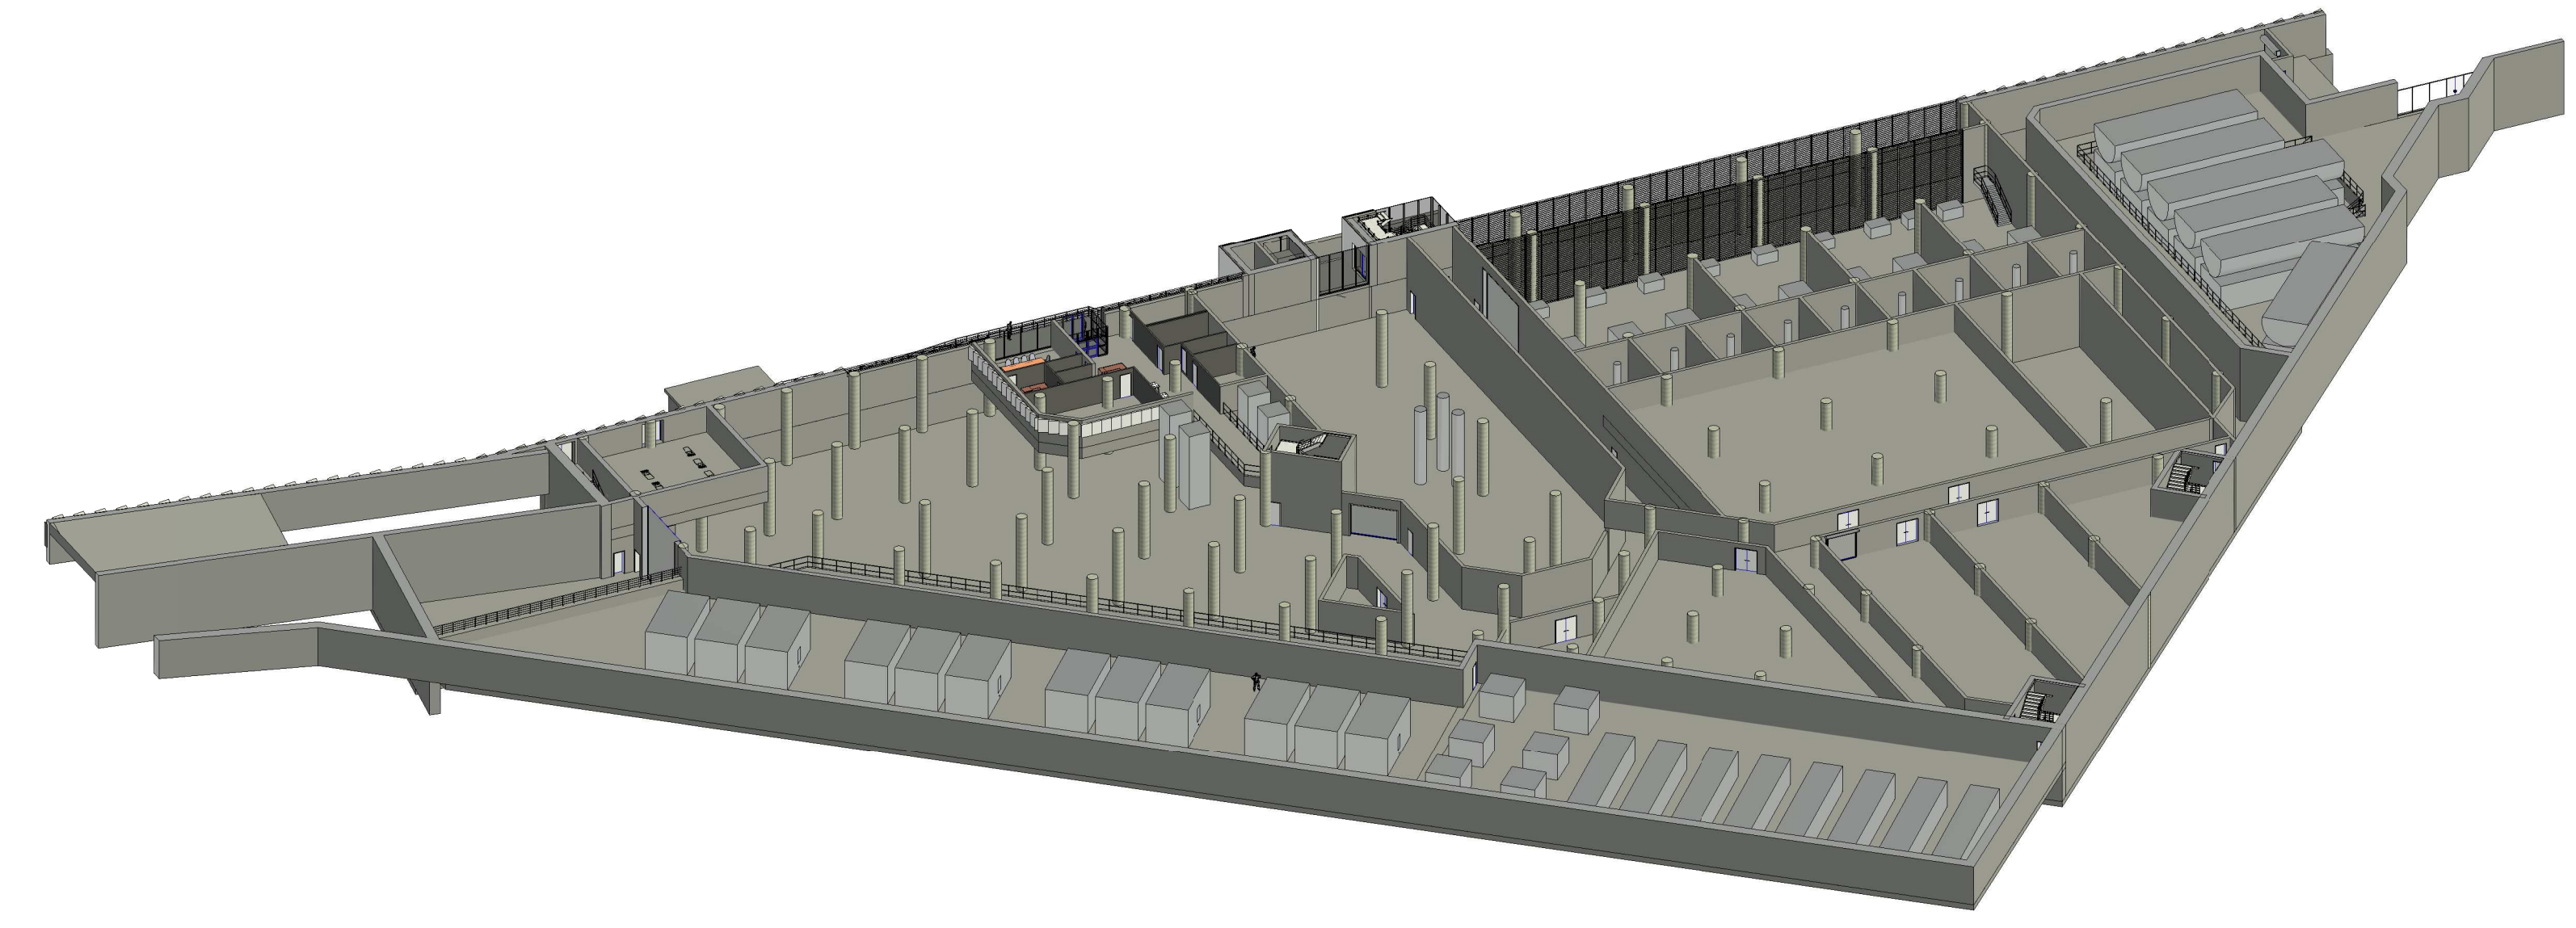

MEZZANINE PLAN
1:300

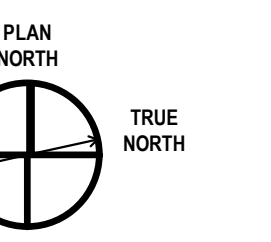

Architect: HDR
Landscape Architect: HDR
Civil Engineer: Parsons
Structural Engineer: EBY
Mechanical Engineer: Smith + Anderson
Electrical Engineer: Smith + Anderson
Plumbing Engineer: Smith + Anderson

Sheet Reviewer: Author

MARK	DATE	DESCRIPTION
	2022-09-30	ISSUED FOR PRE-CONSULTATION
	2022-11-30	ISSUED FOR IPC & FLUDA - 1ST SUBMISSION


Project Number: 093022
Original Issue:



PRELIMINARY
NOT FOR CONSTRUCTION

Sheet Name:
MEZZANINE PLAN


Sheet Number:
A-105

Project Status:

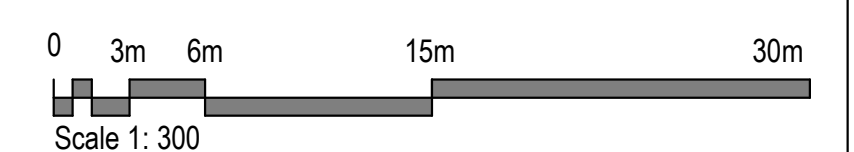

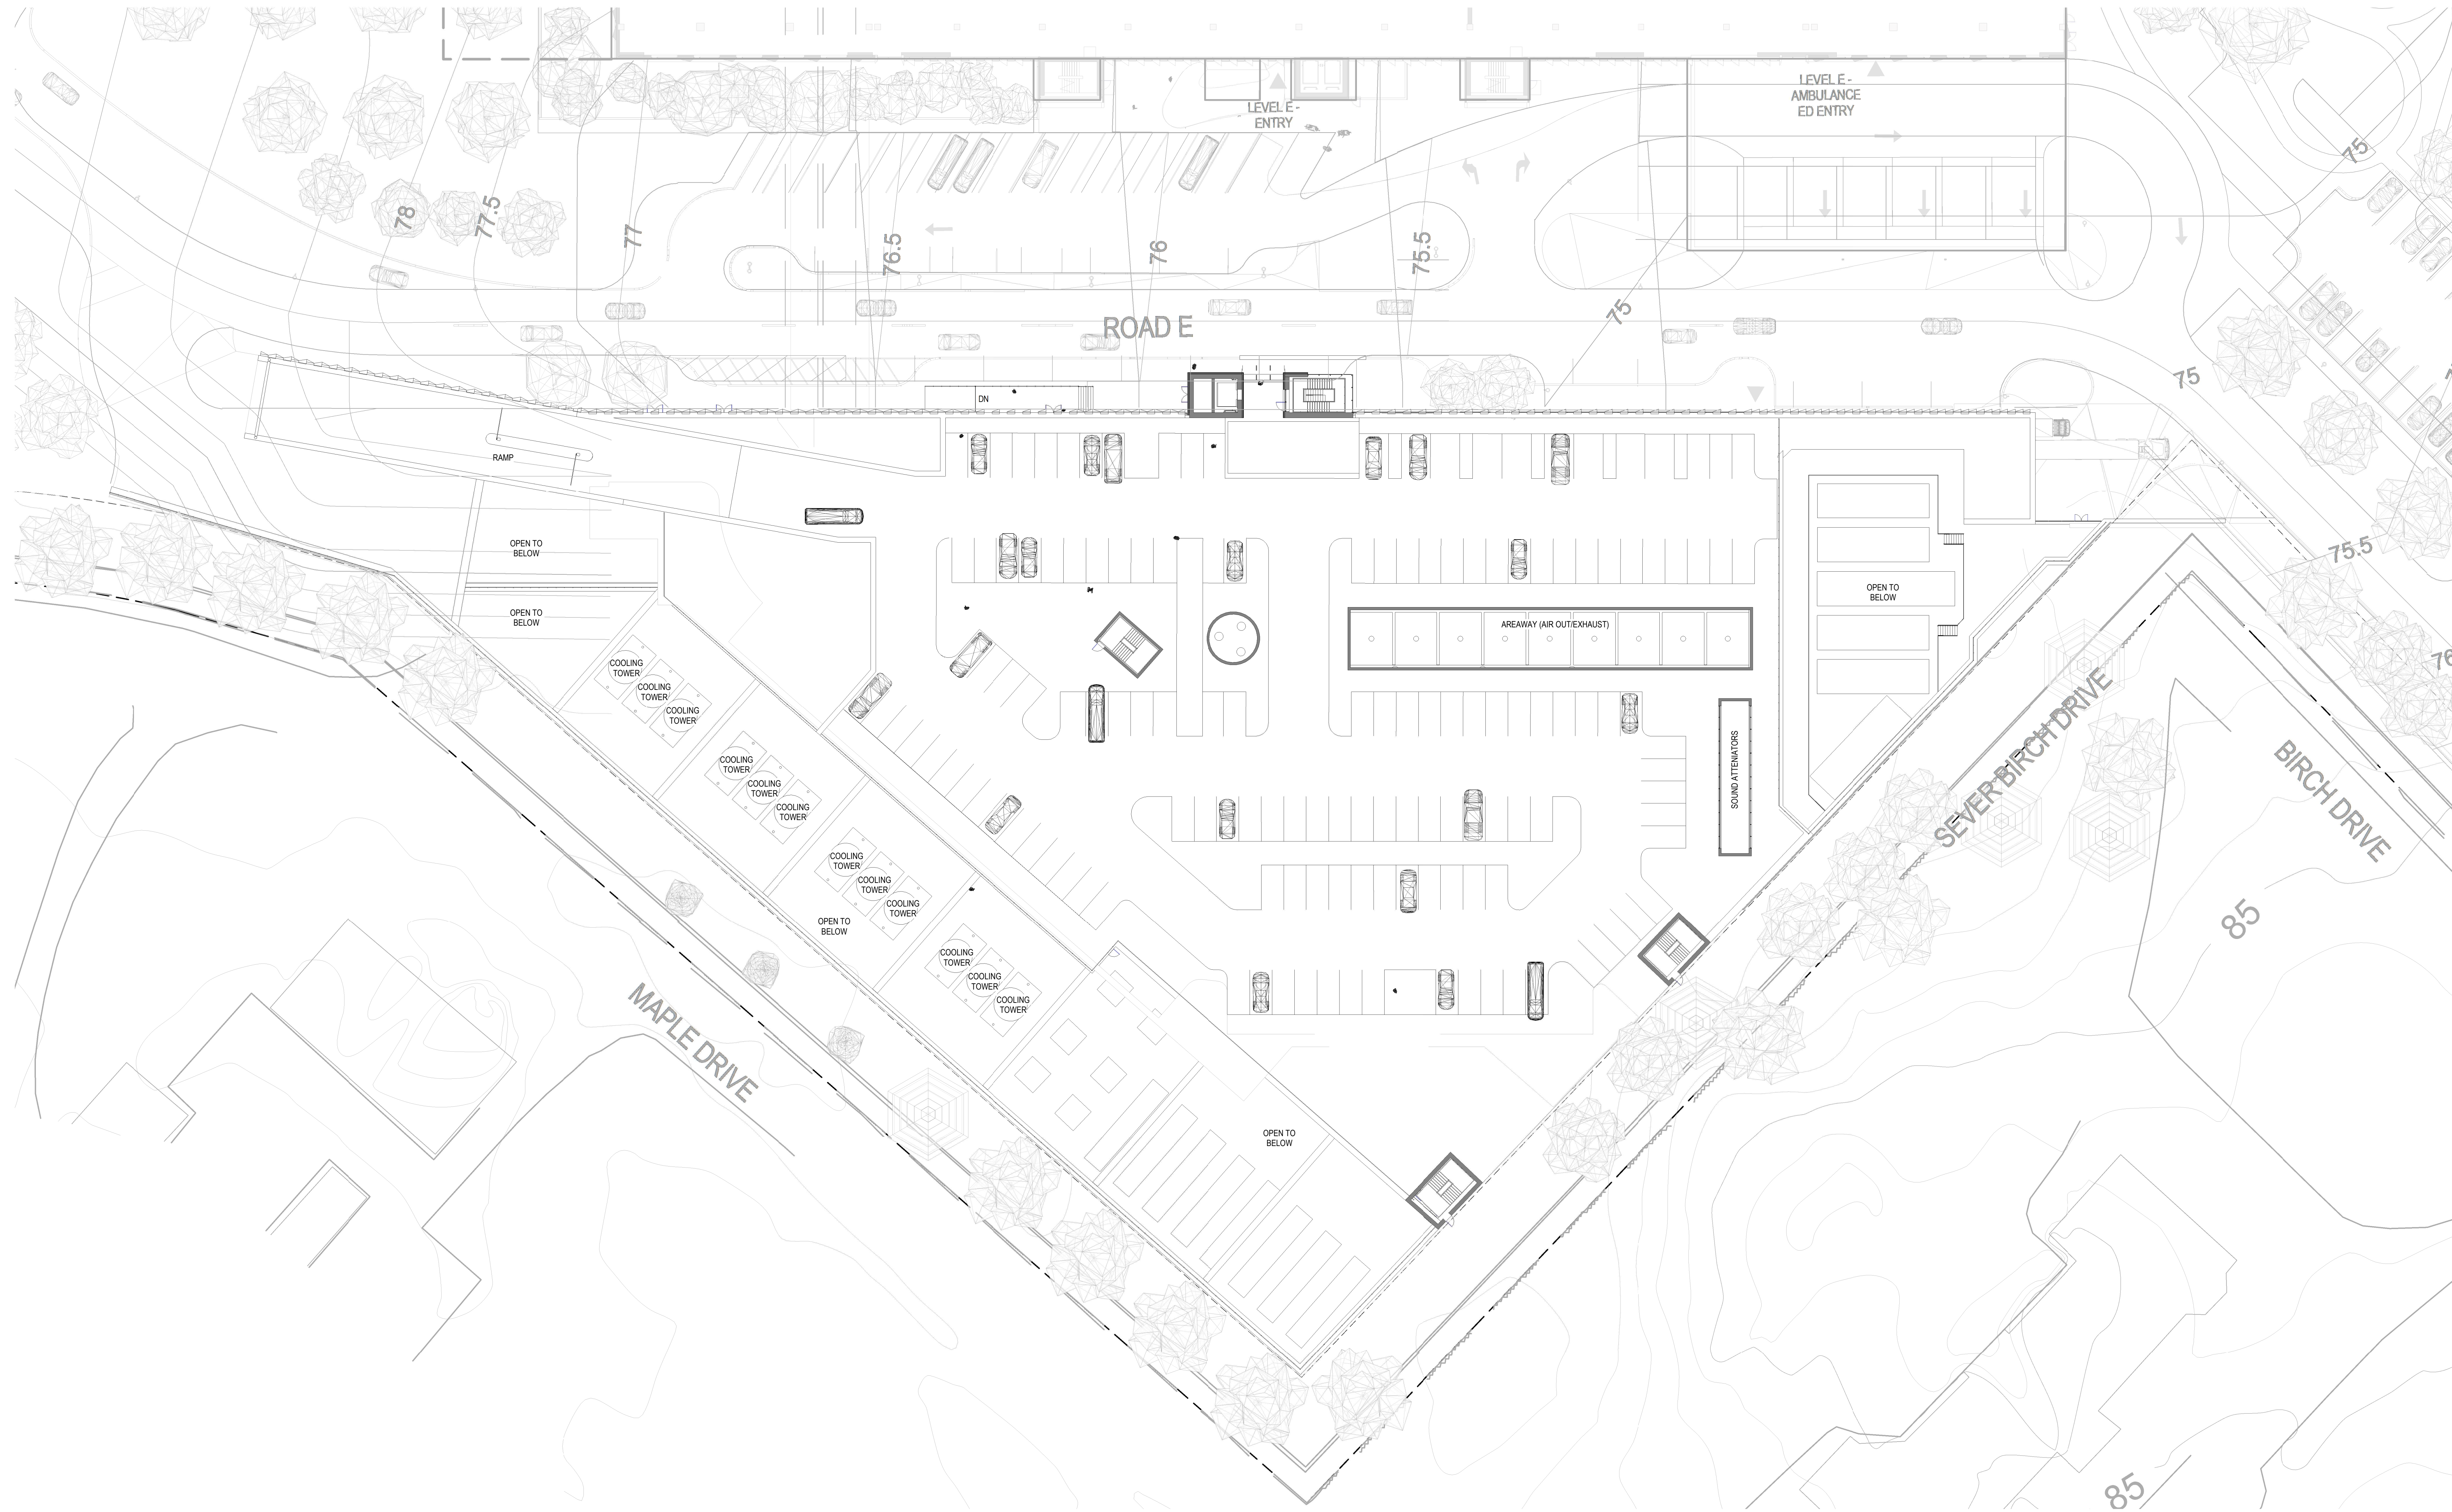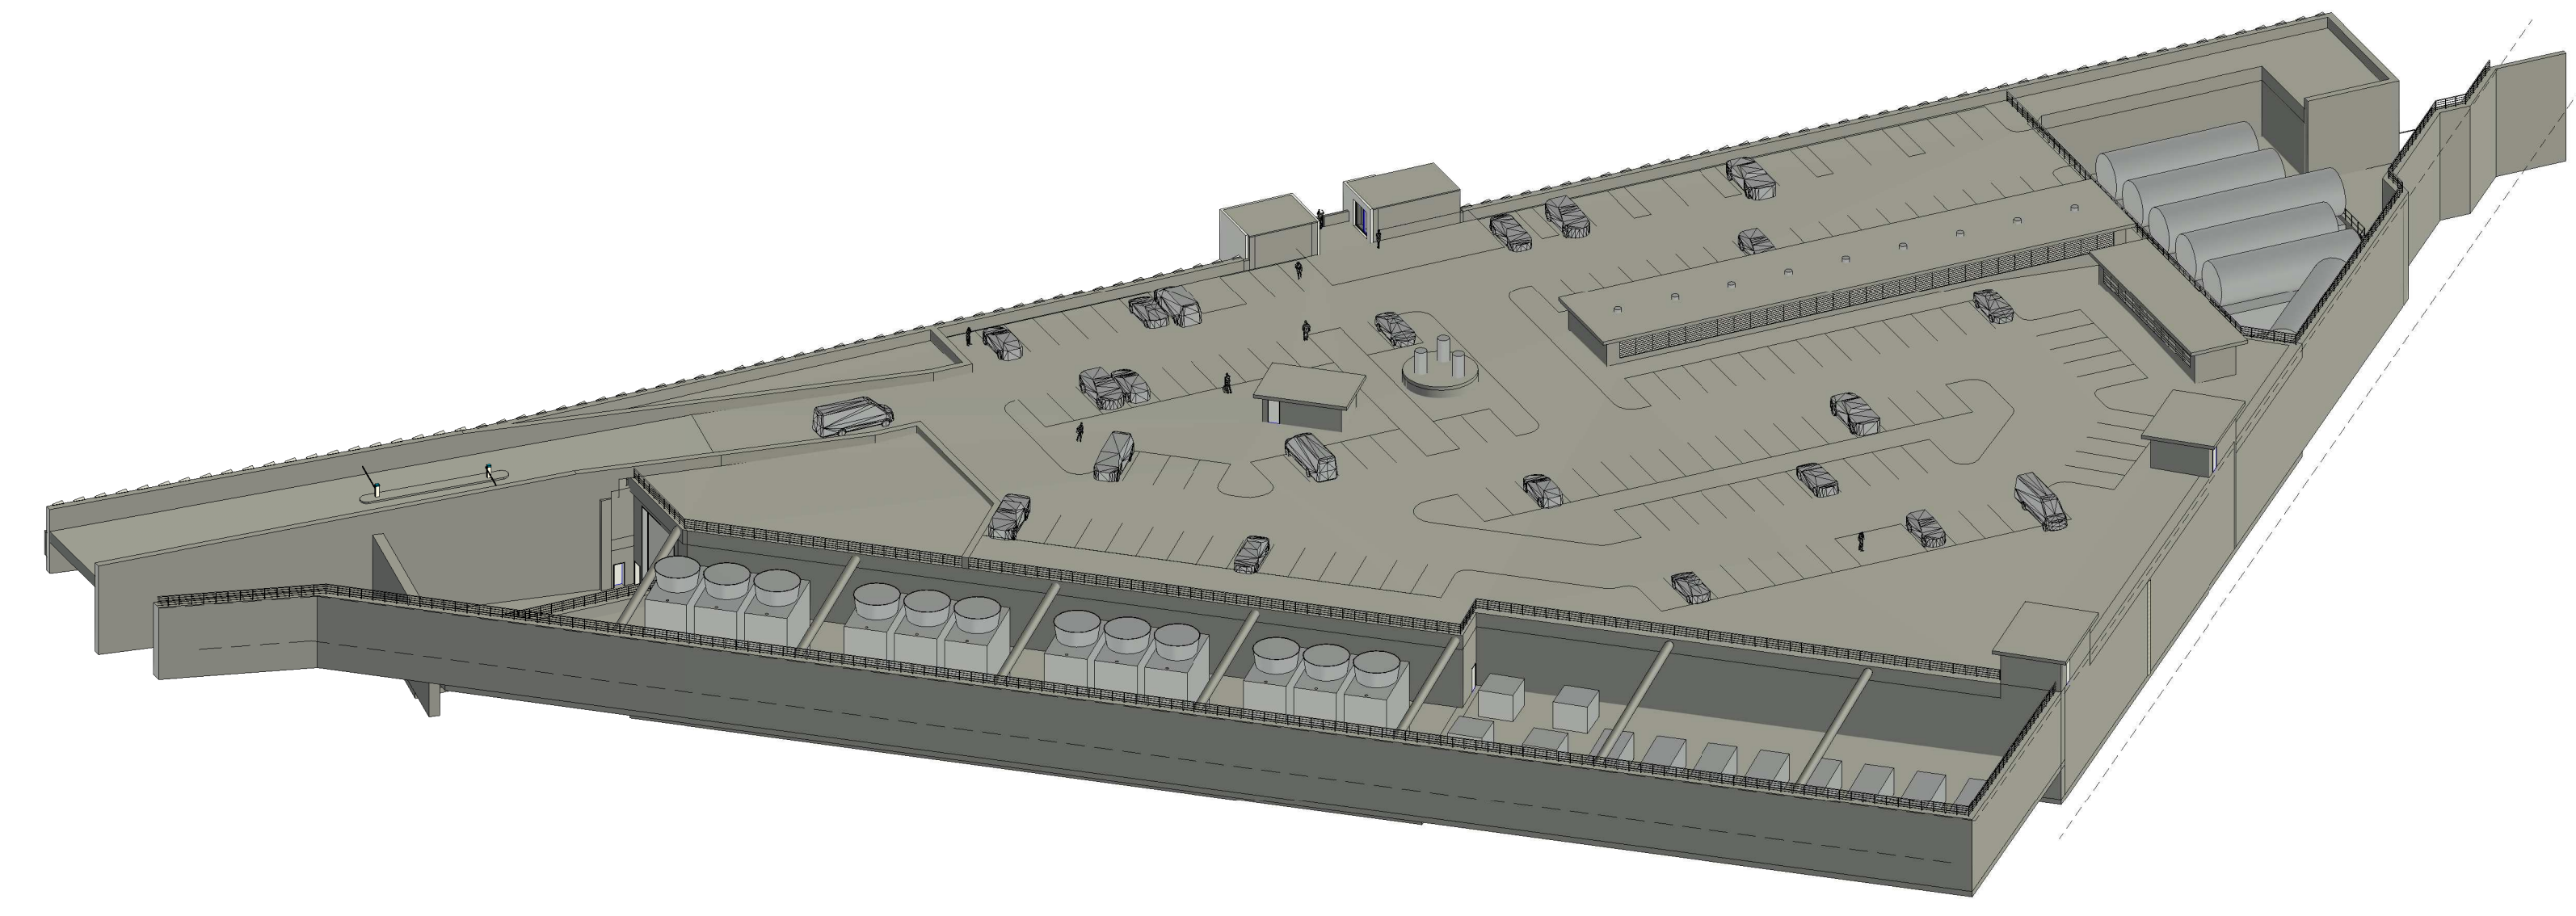

LEVEL 82.5 TOP OF CUP/PARKING ROOF LEVEL
1:300

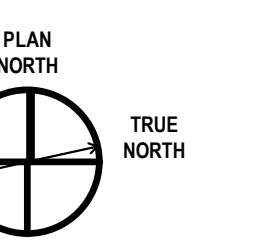

Architect: HDR
Landscape Architect: HDR
Civil Engineer: Parsons
Structural Engineer: EBY
Mechanical Engineer: Smith + Anderson
Electrical Engineer: Smith + Anderson
Plumbing Engineer: Smith + Anderson

Sheet Reviewer: Author

MARK	DATE	DESCRIPTION
	2022-09-30	ISSUED FOR PRE-CONSULTATION
	2022-11-30	ISSUED FOR IPC & FLUIDA - 1ST SUBMISSION


Project Number: 082422
Original Issue


PRELIMINARY
NOT FOR CONSTRUCTION

Sheet Name:
CUP PARKING DECK
LEVEL

Sheet Number:
A-106

Project Status

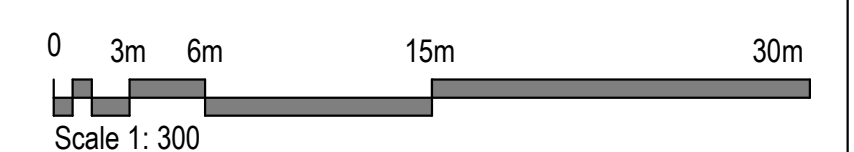

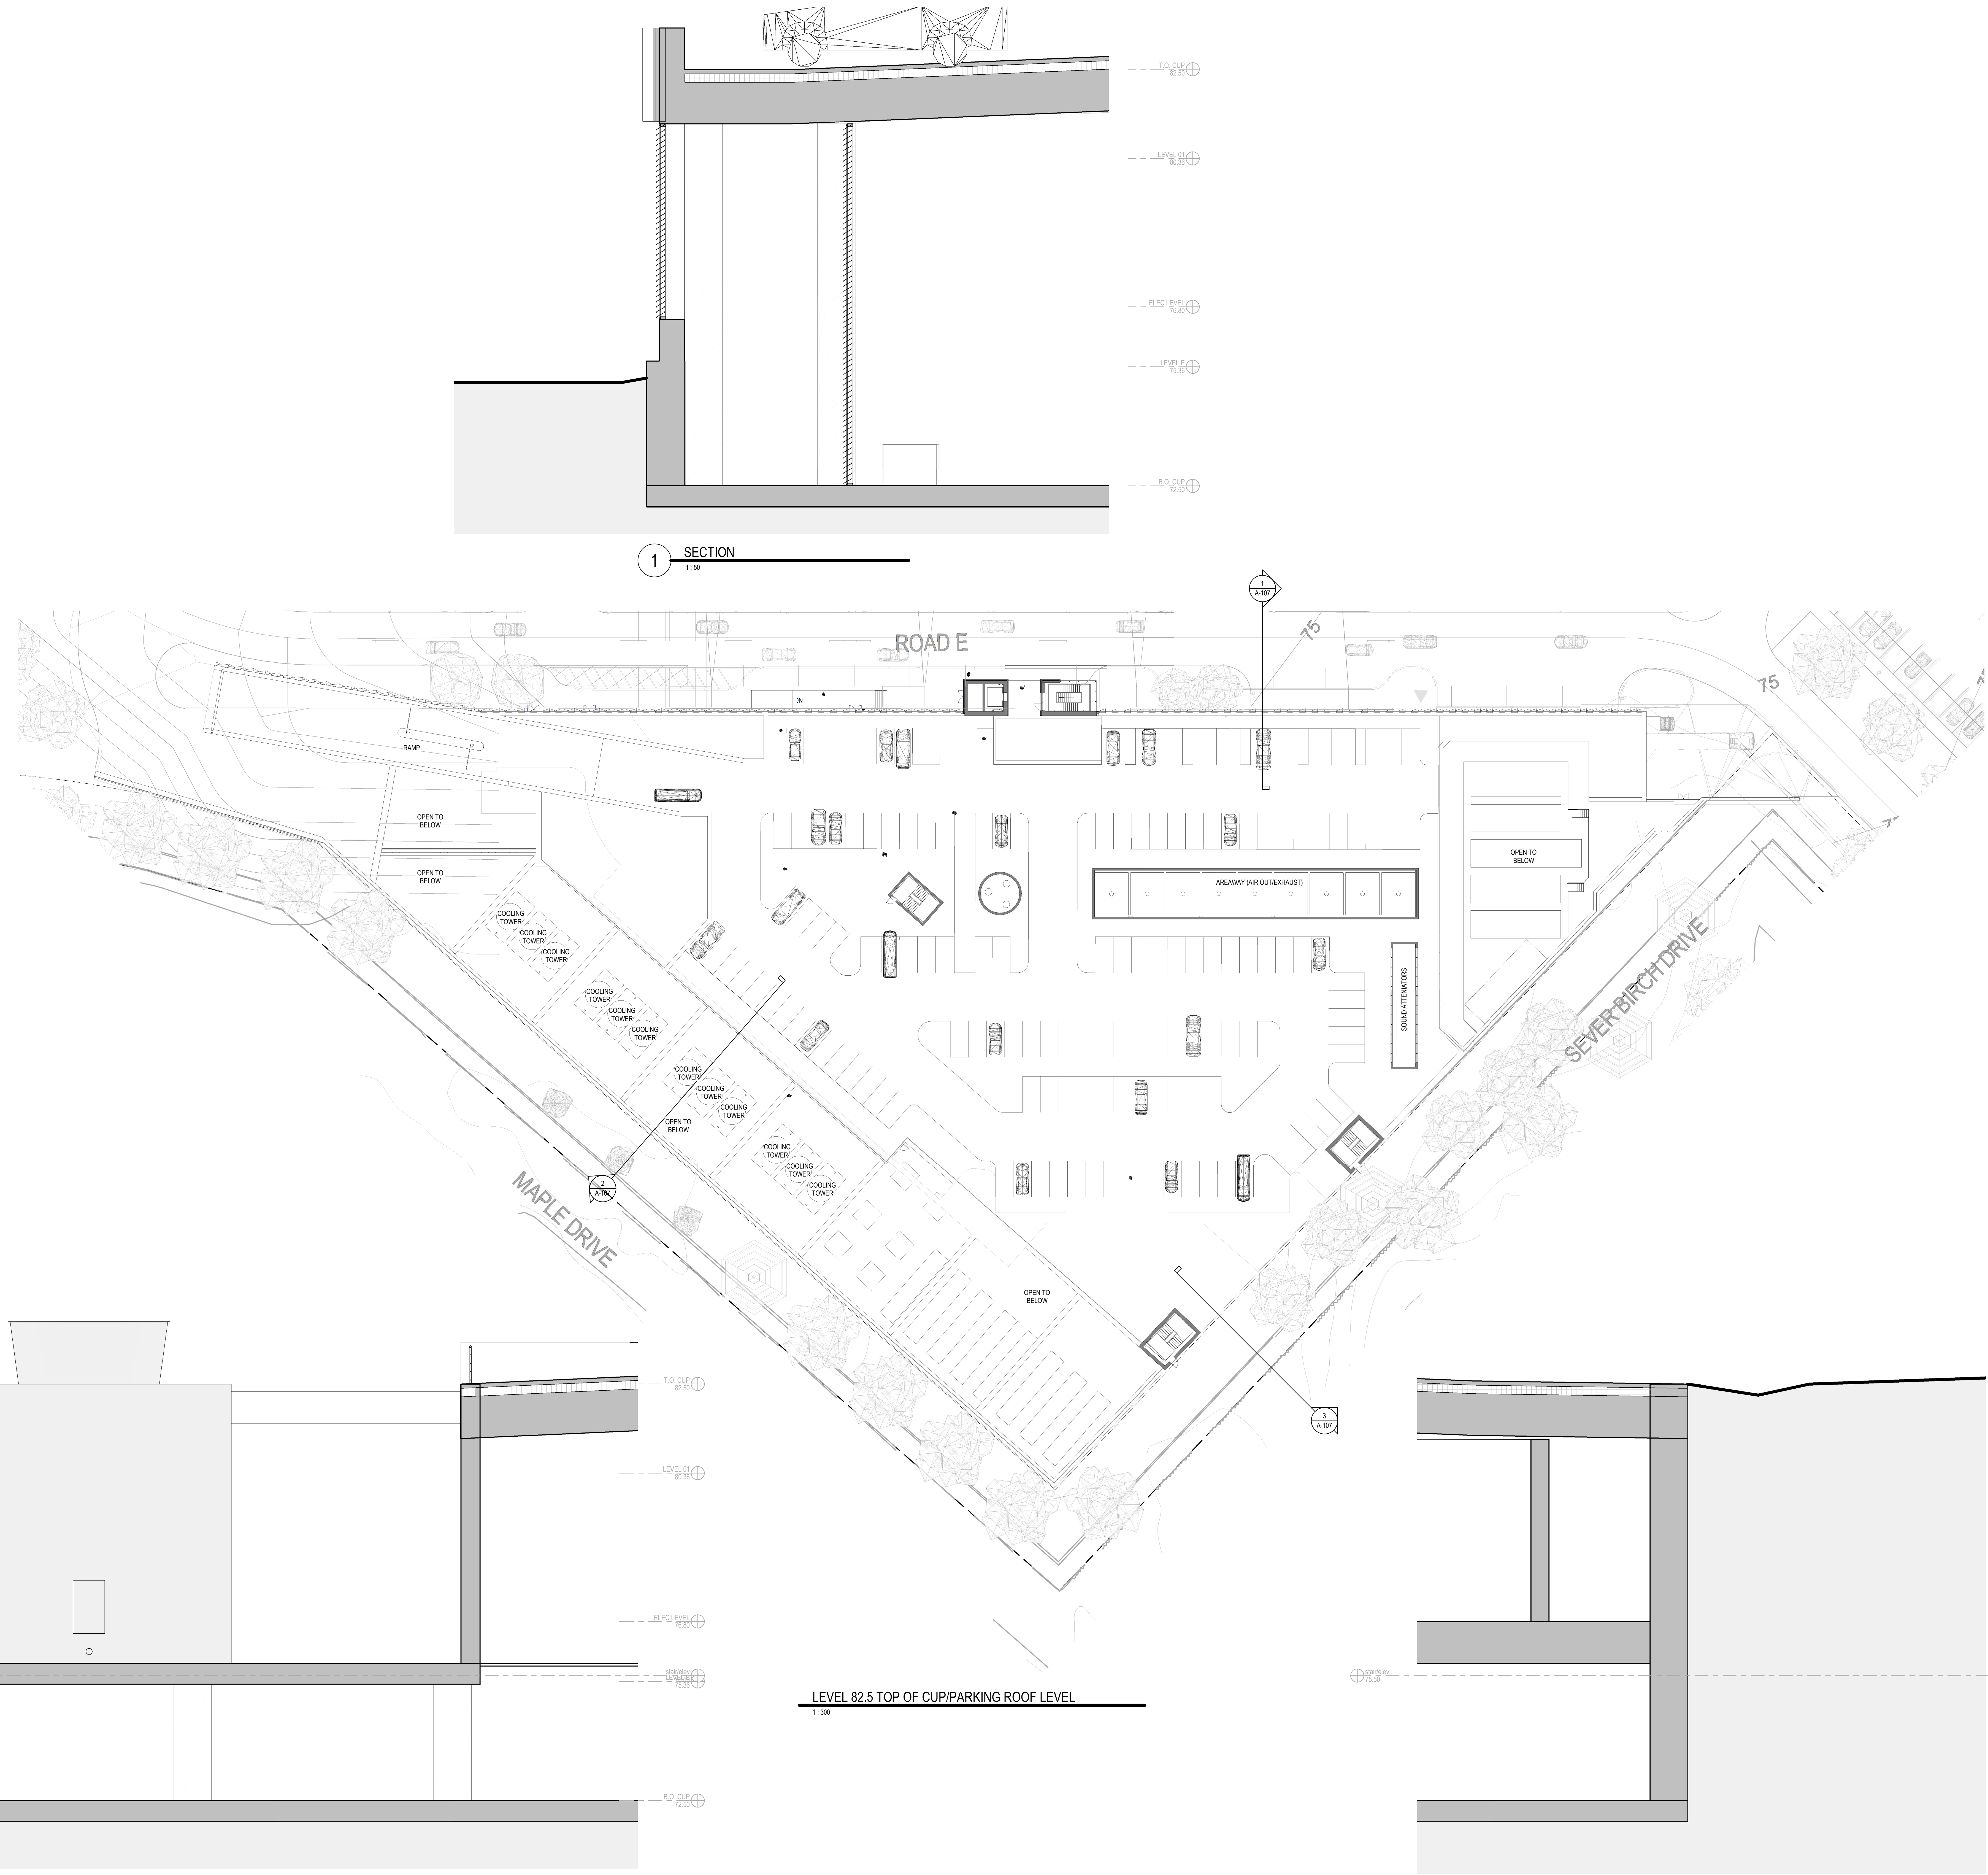


1 SECTION
1:50

2 SECTION
1:50

3 SECTION
1:50

LEVEL 82.5 TOP OF CUP/PARKING ROOF LEVEL

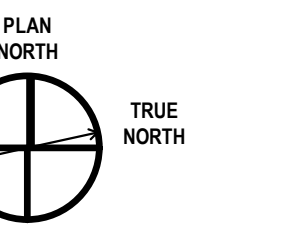

Architect: HDR
Landscape Architect: HDR
Civil Engineer: Parsons
Structural Engineer: EYP
Mechanical Engineer: Smith + Anderson
Electrical Engineer: Smith + Anderson
Plumbing Engineer: Smith + Anderson

Sheet Reviewer: | Author:

MARK	DATE	DESCRIPTION
	2022-09-30	ISSUED FOR PRE-CONSULTATION
	2022-11-30	ISSUED FOR IPC & FLUDA - 1ST SUBMISSION


Project Number: | Original Issue: | 101822



PRELIMINARY
NOT FOR CONSTRUCTION

Sheet Name:
**CUP PARKING DECK
DRAINAGE**


Sheet Number:
A-107

Project Status:

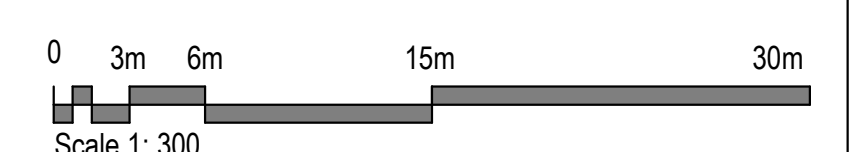


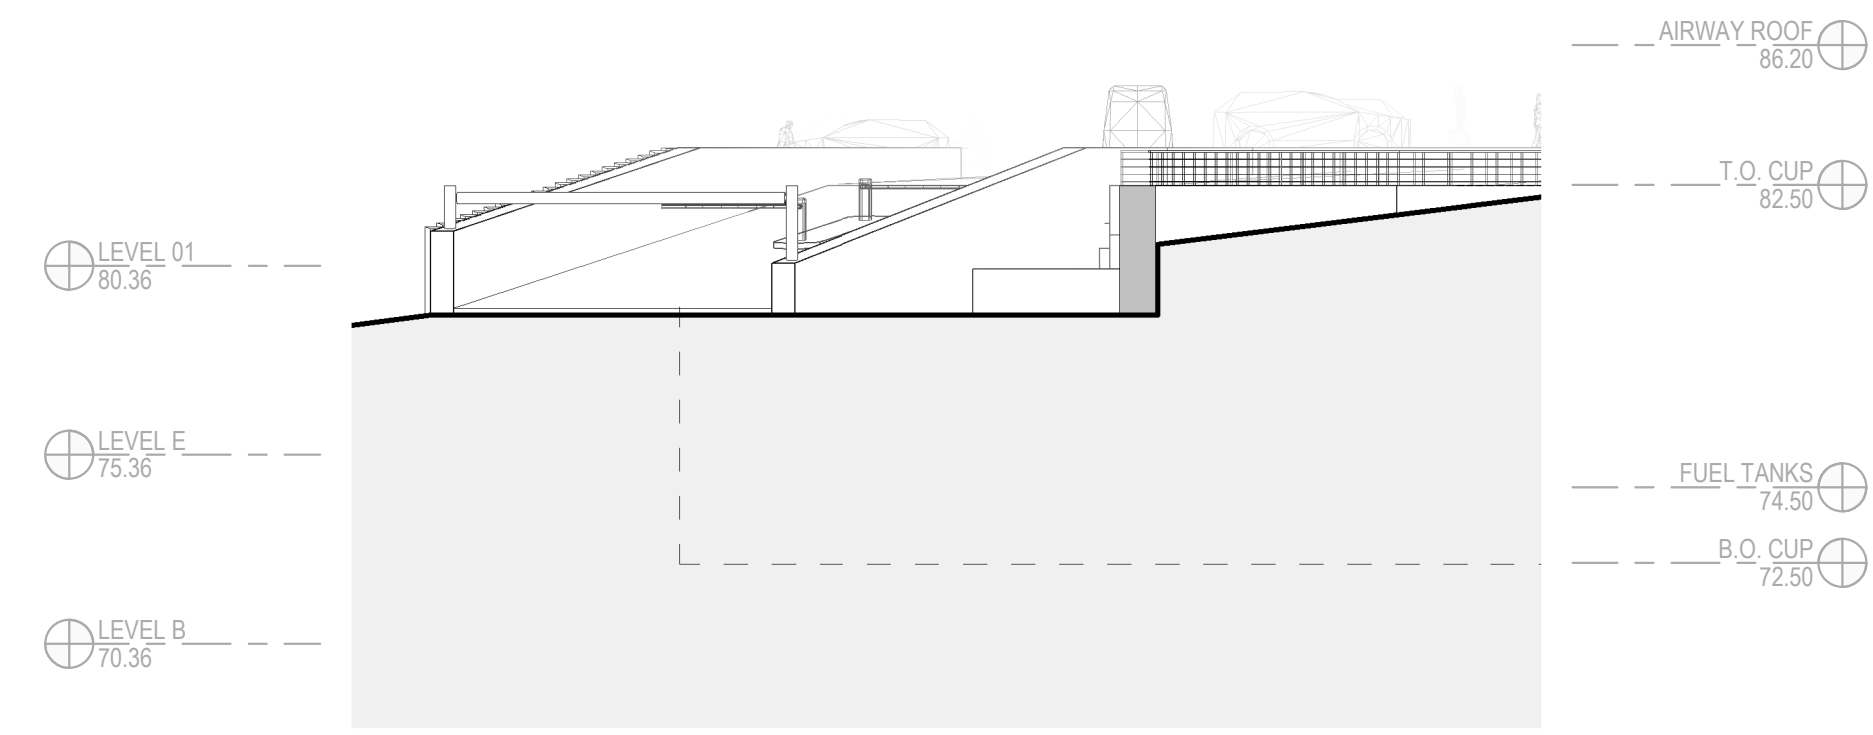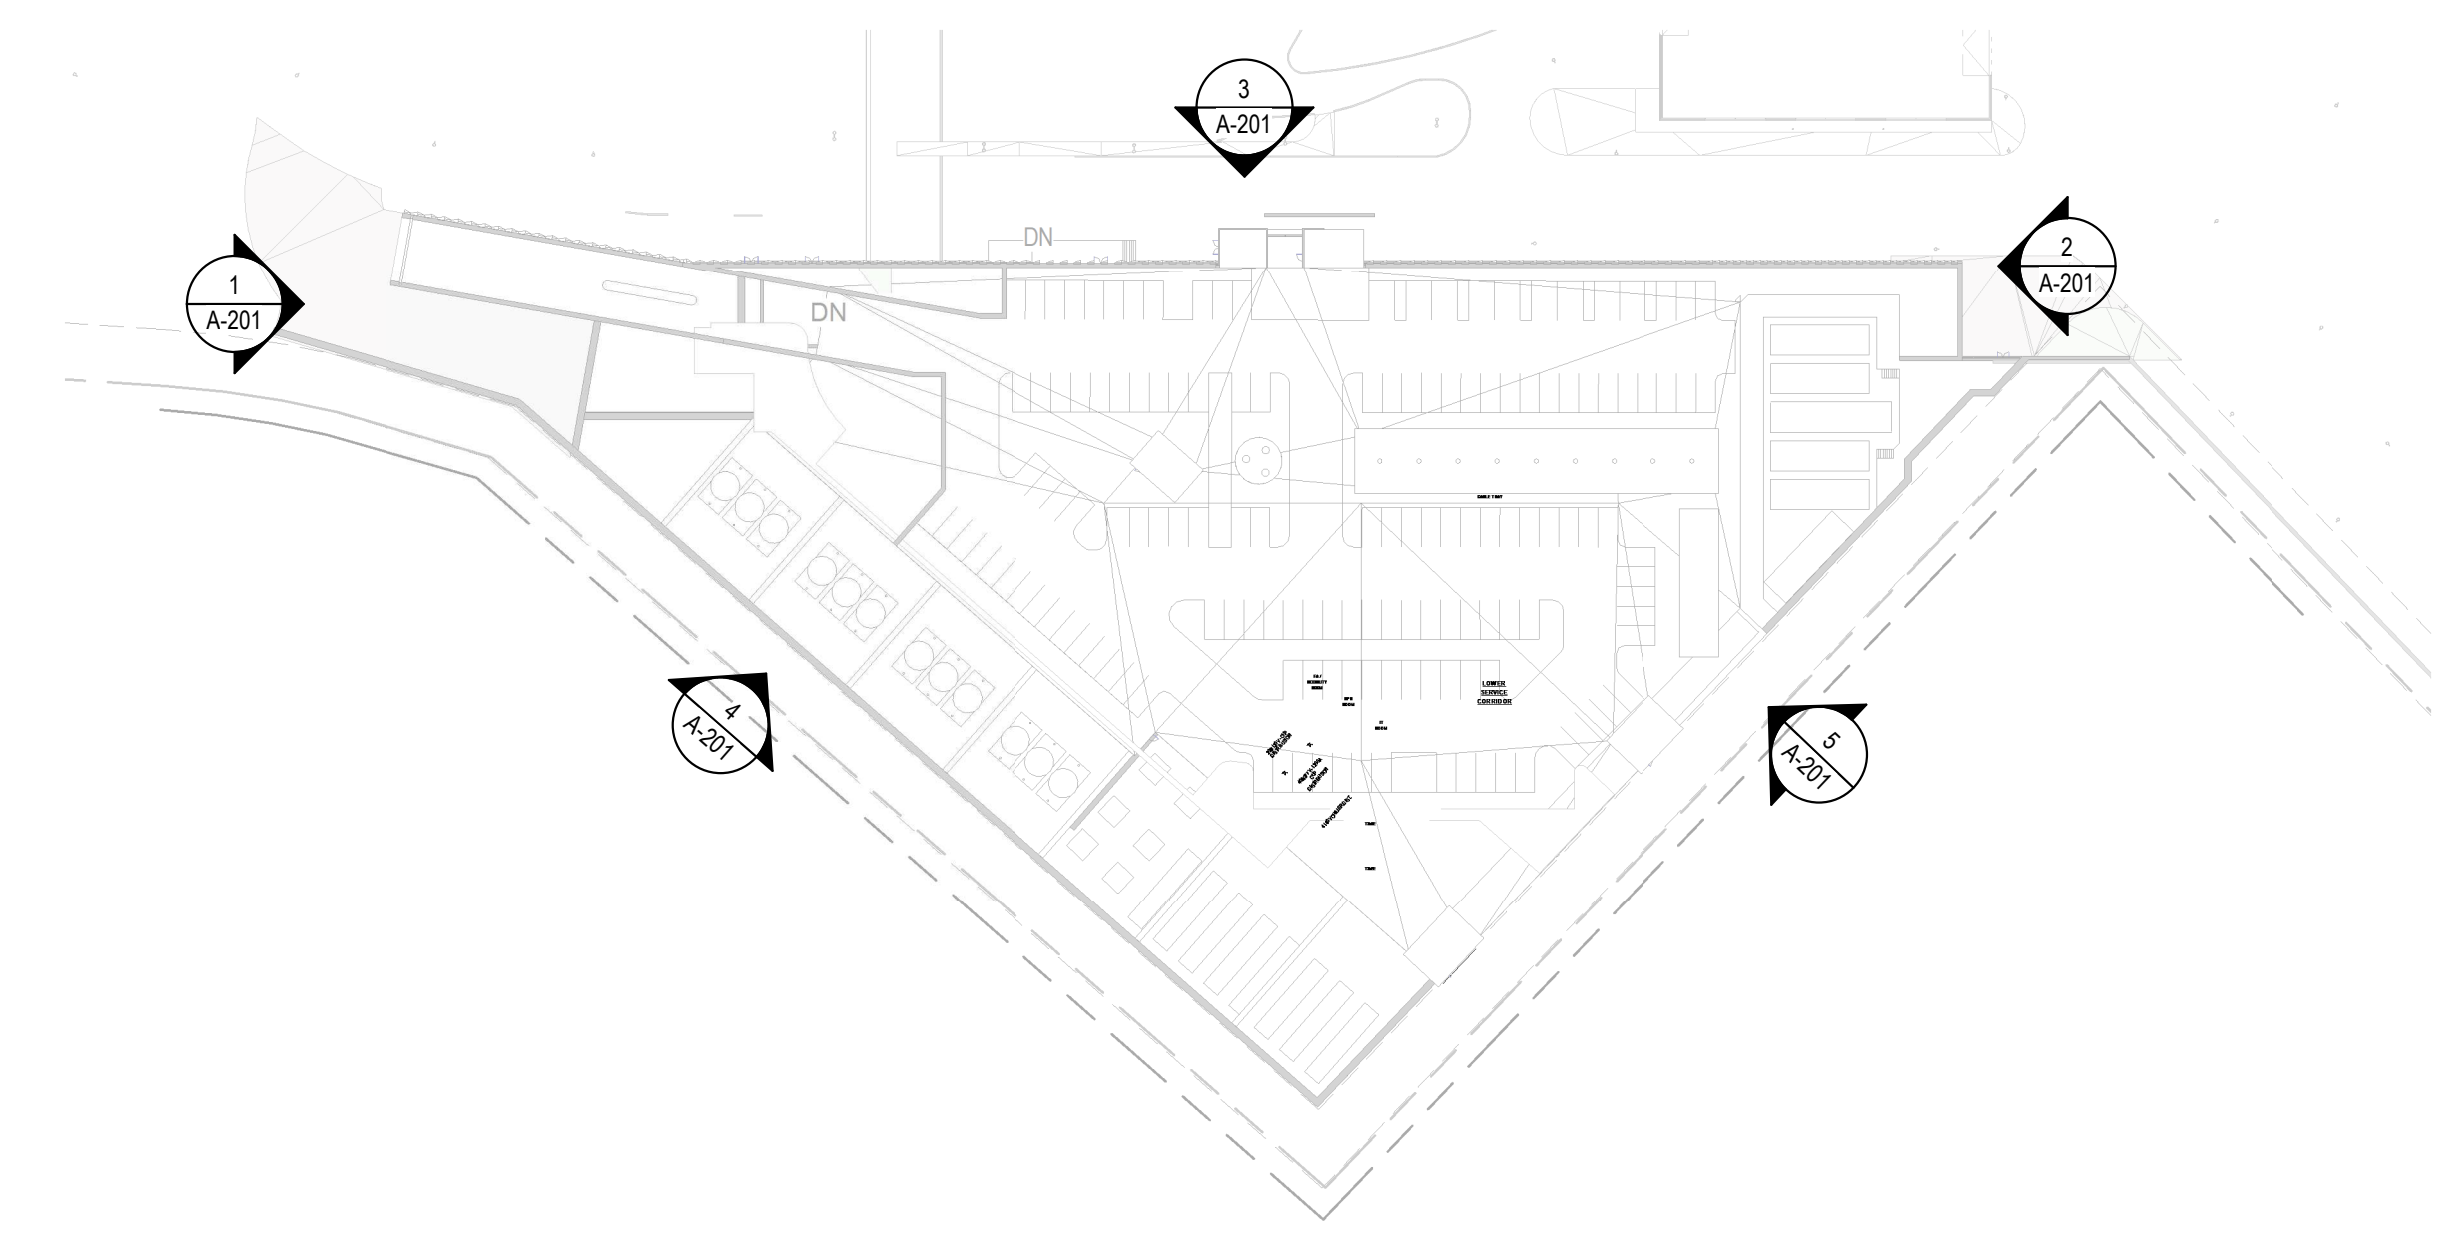


1 ELEVATION
1:200

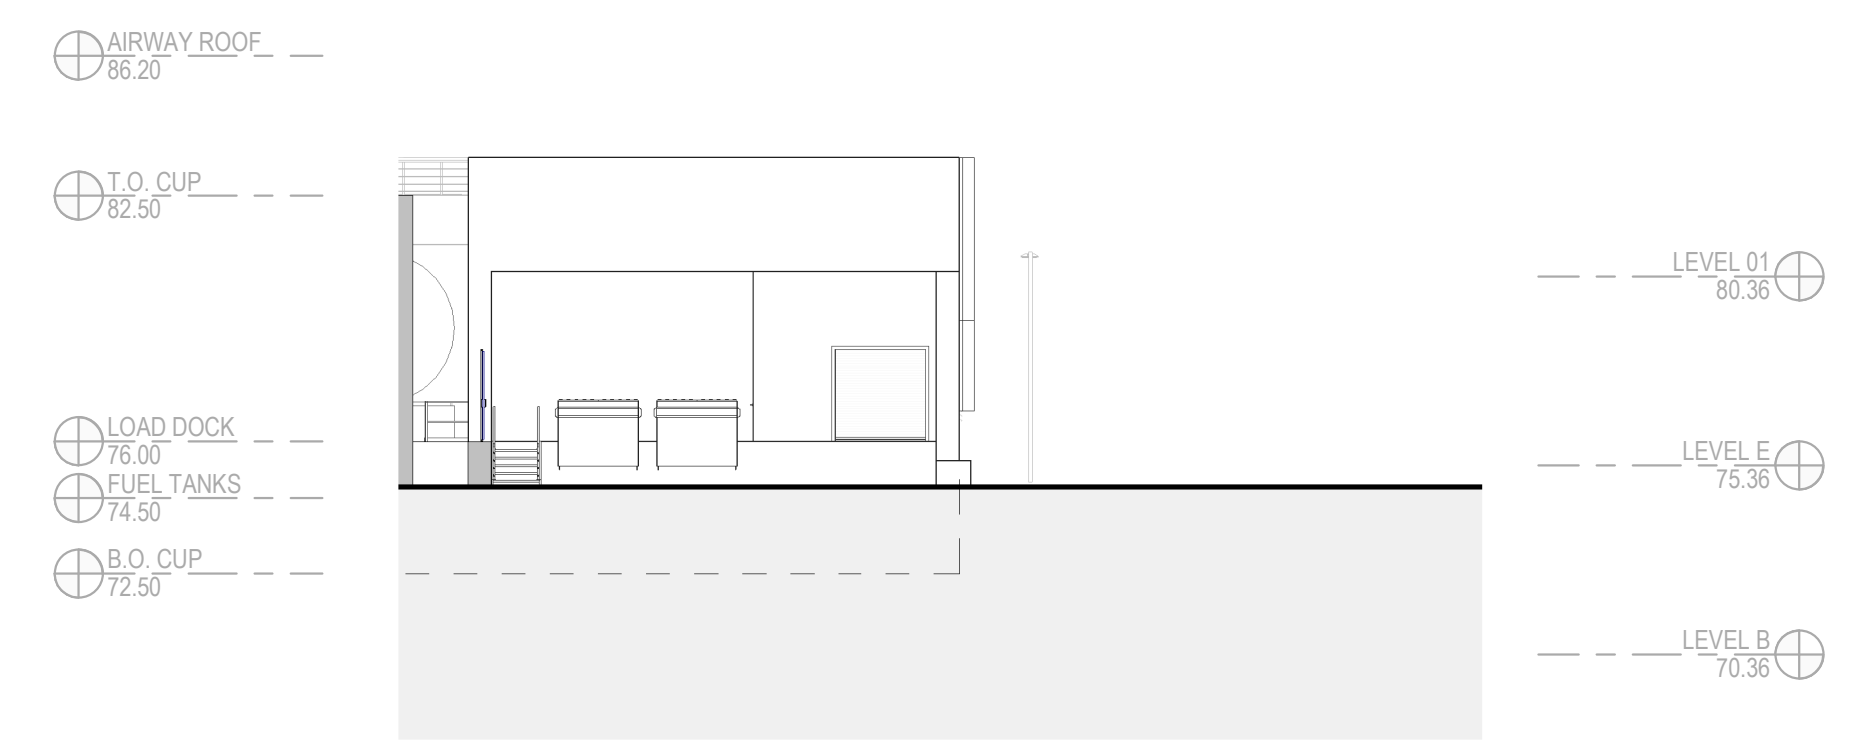


2 ELEVATION
1:200

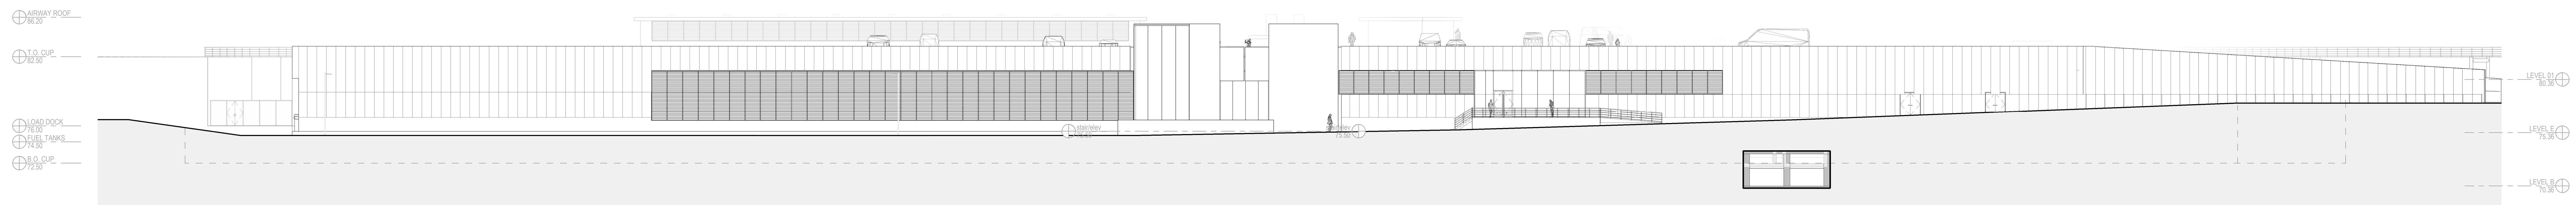


3 ELEVATION
1:200

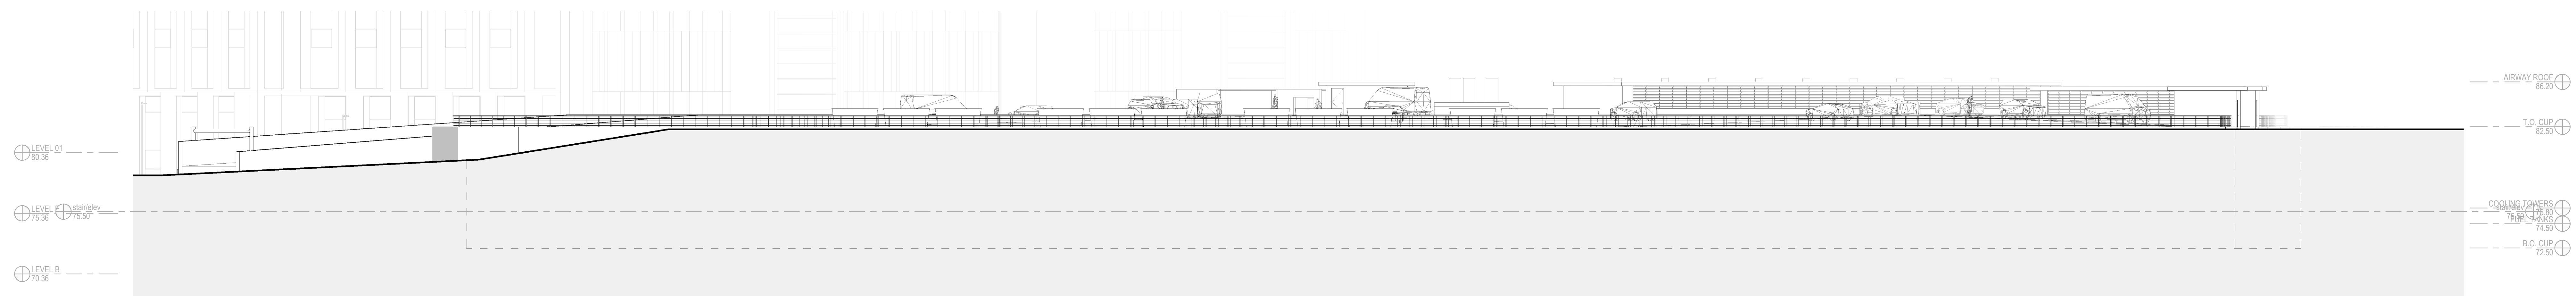

4 ELEVATION
1:200

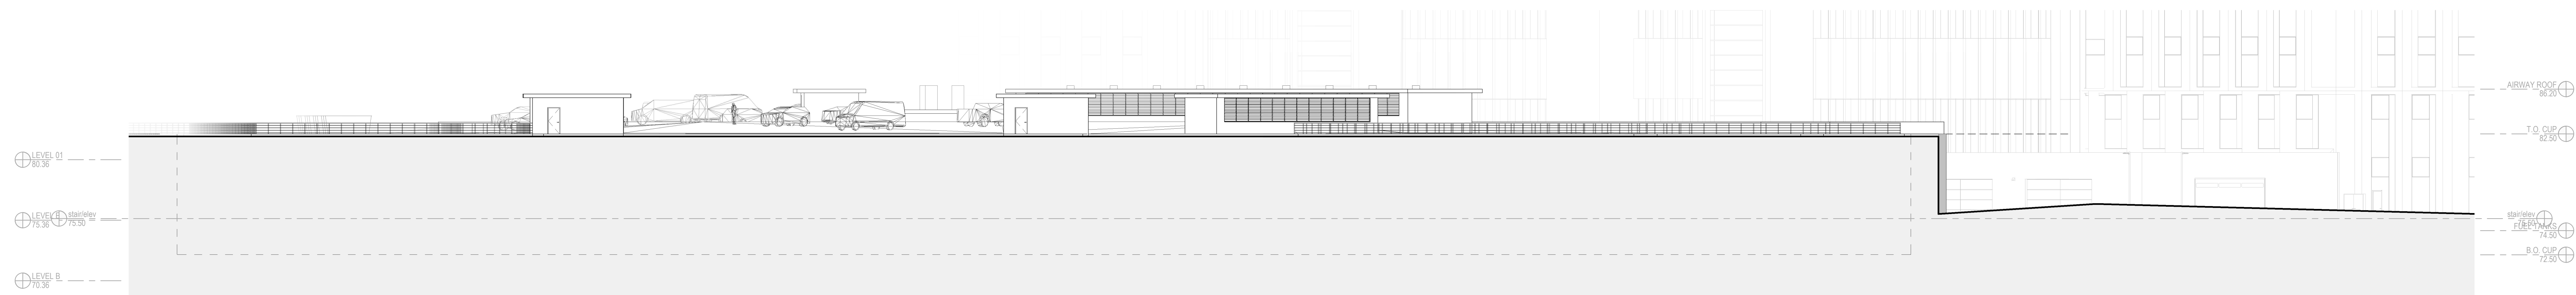

5 ELEVATION
1:200

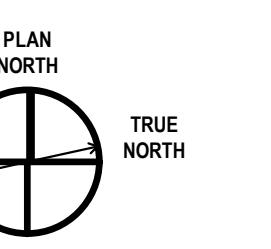

Architect: HDR
Landscape Architect: HDR
Civil Engineer: Parsons
Structural Engineer: EBP
Mechanical Engineer: Smith + Anderson
Electrical Engineer: Smith + Anderson
Plumbing Engineer: Smith + Anderson

Sheet Reviewer: Author

MARK	DATE	DESCRIPTION
	2022-09-30	ISSUED FOR PRE-CONSULTATION
	2022-11-30	ISSUED FOR IPC & FLUDA - 1ST SUBMISSION


Project Number: 1032018
Original Issue


PRELIMINARY
NOT FOR CONSTRUCTION

Sheet Name:
**EXTERIOR
ELEVATIONS**


Sheet Number:
A-201

Project Status

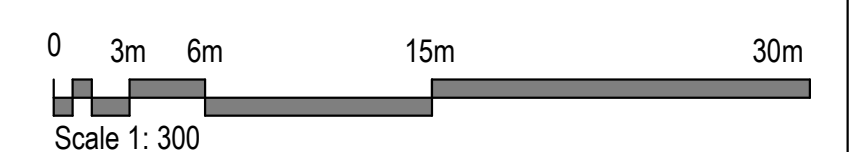


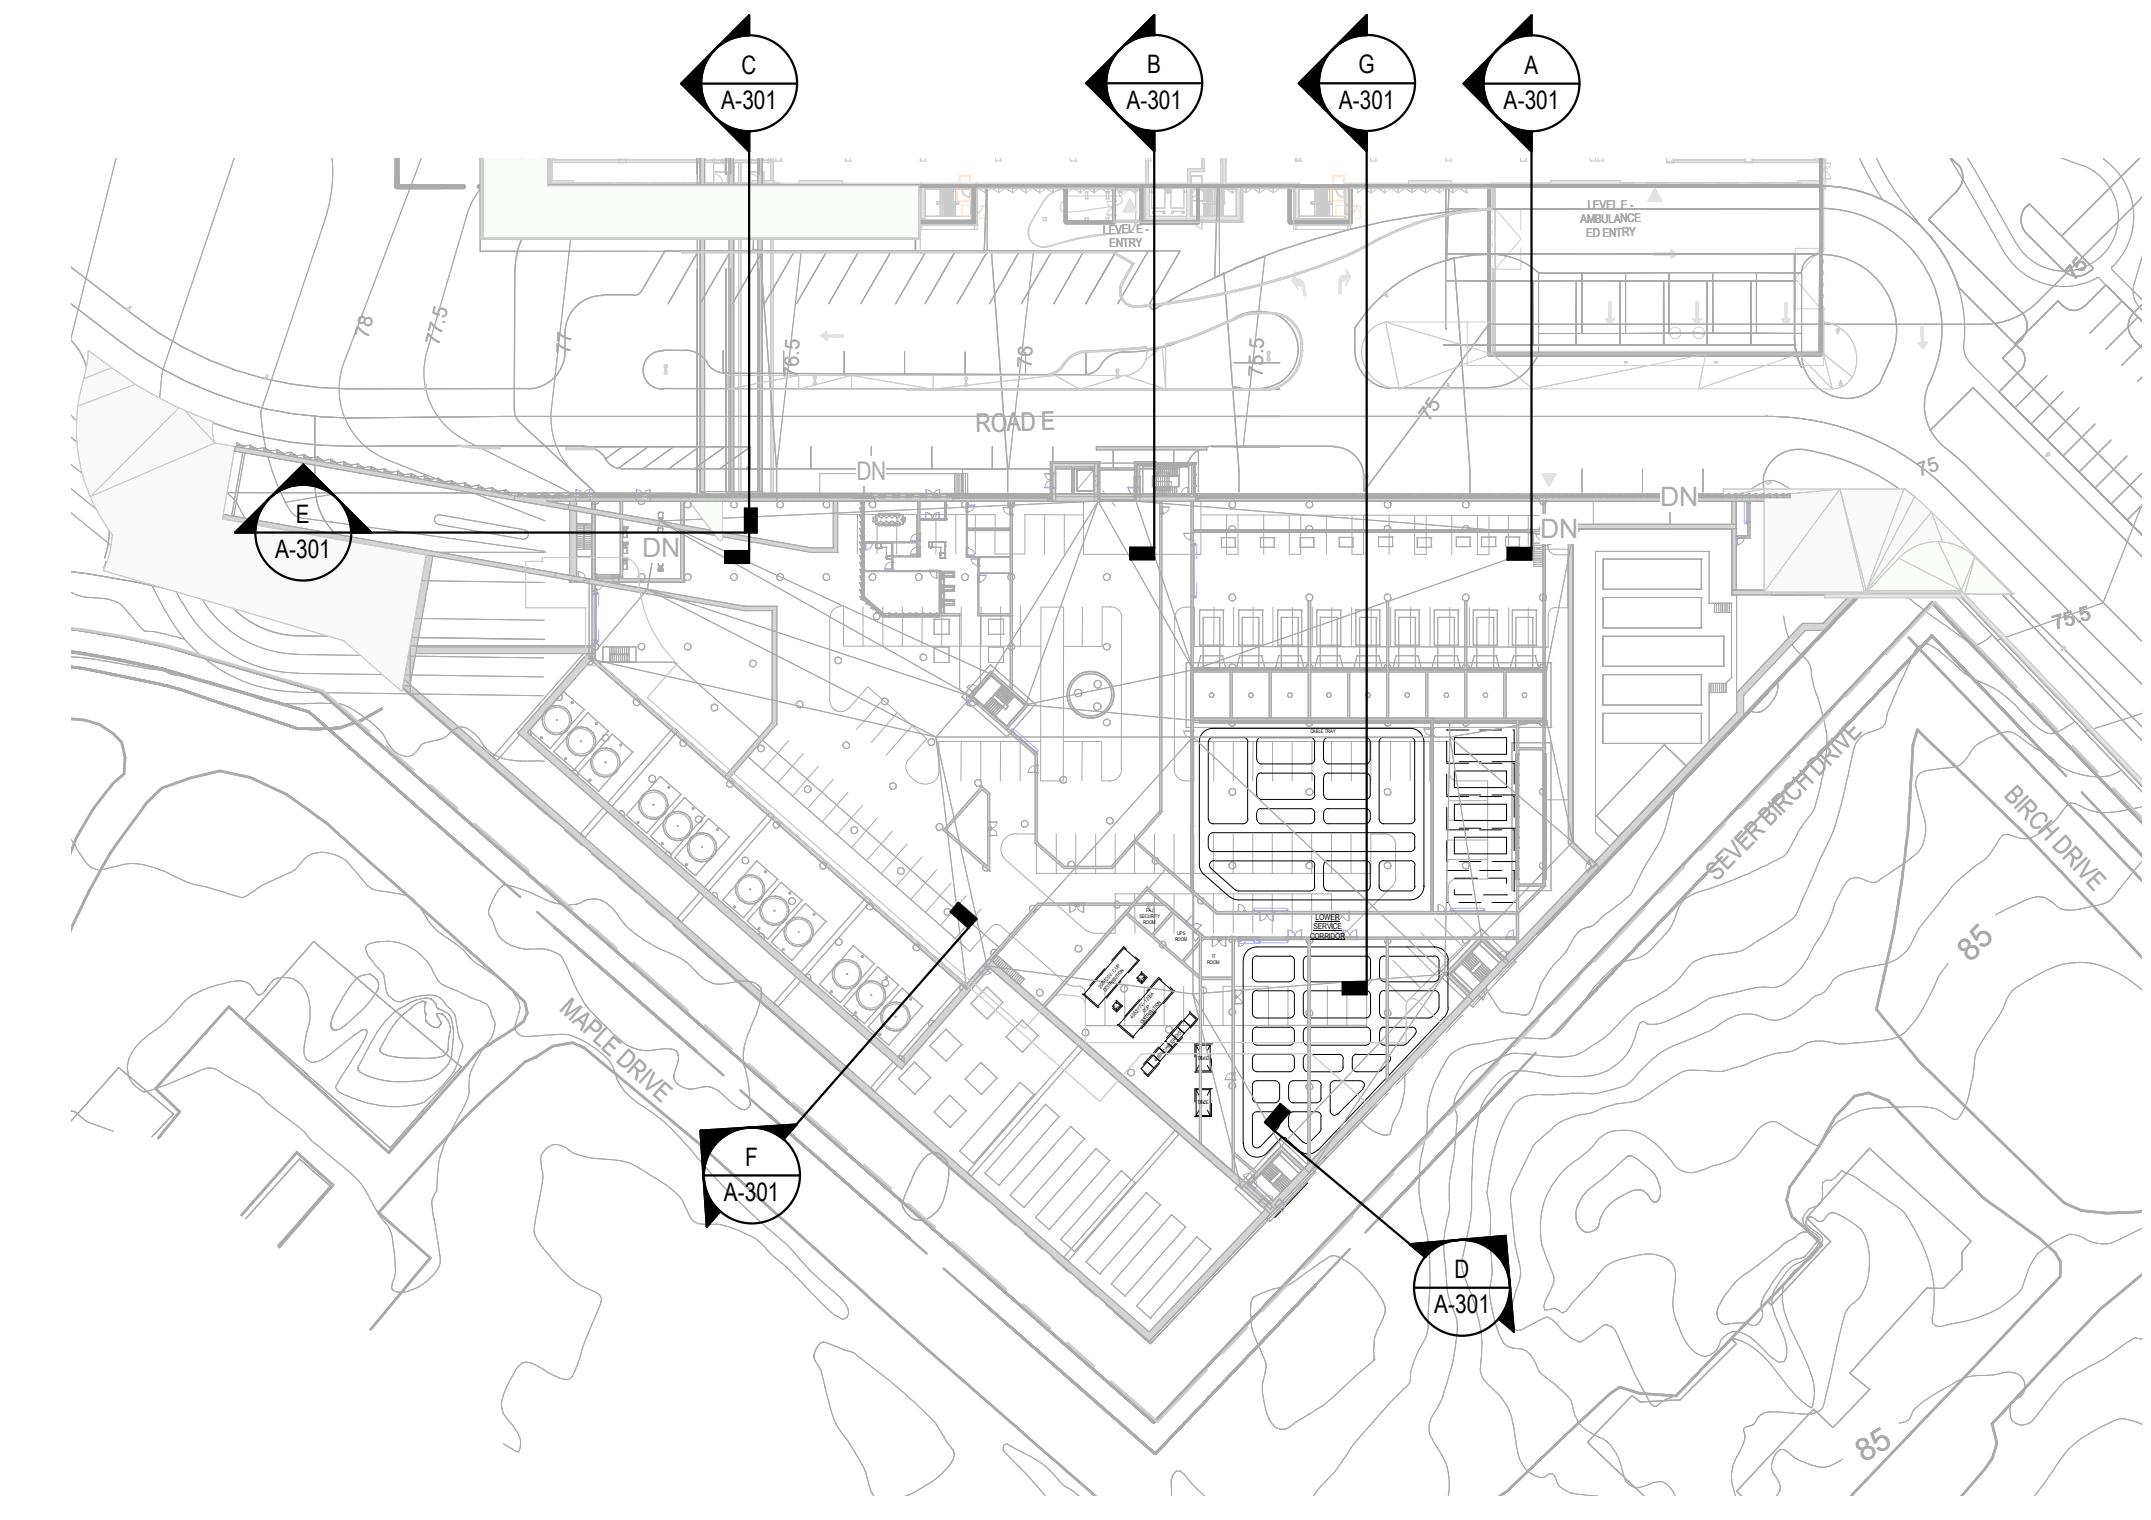


D BUILDING SECTION
1:100

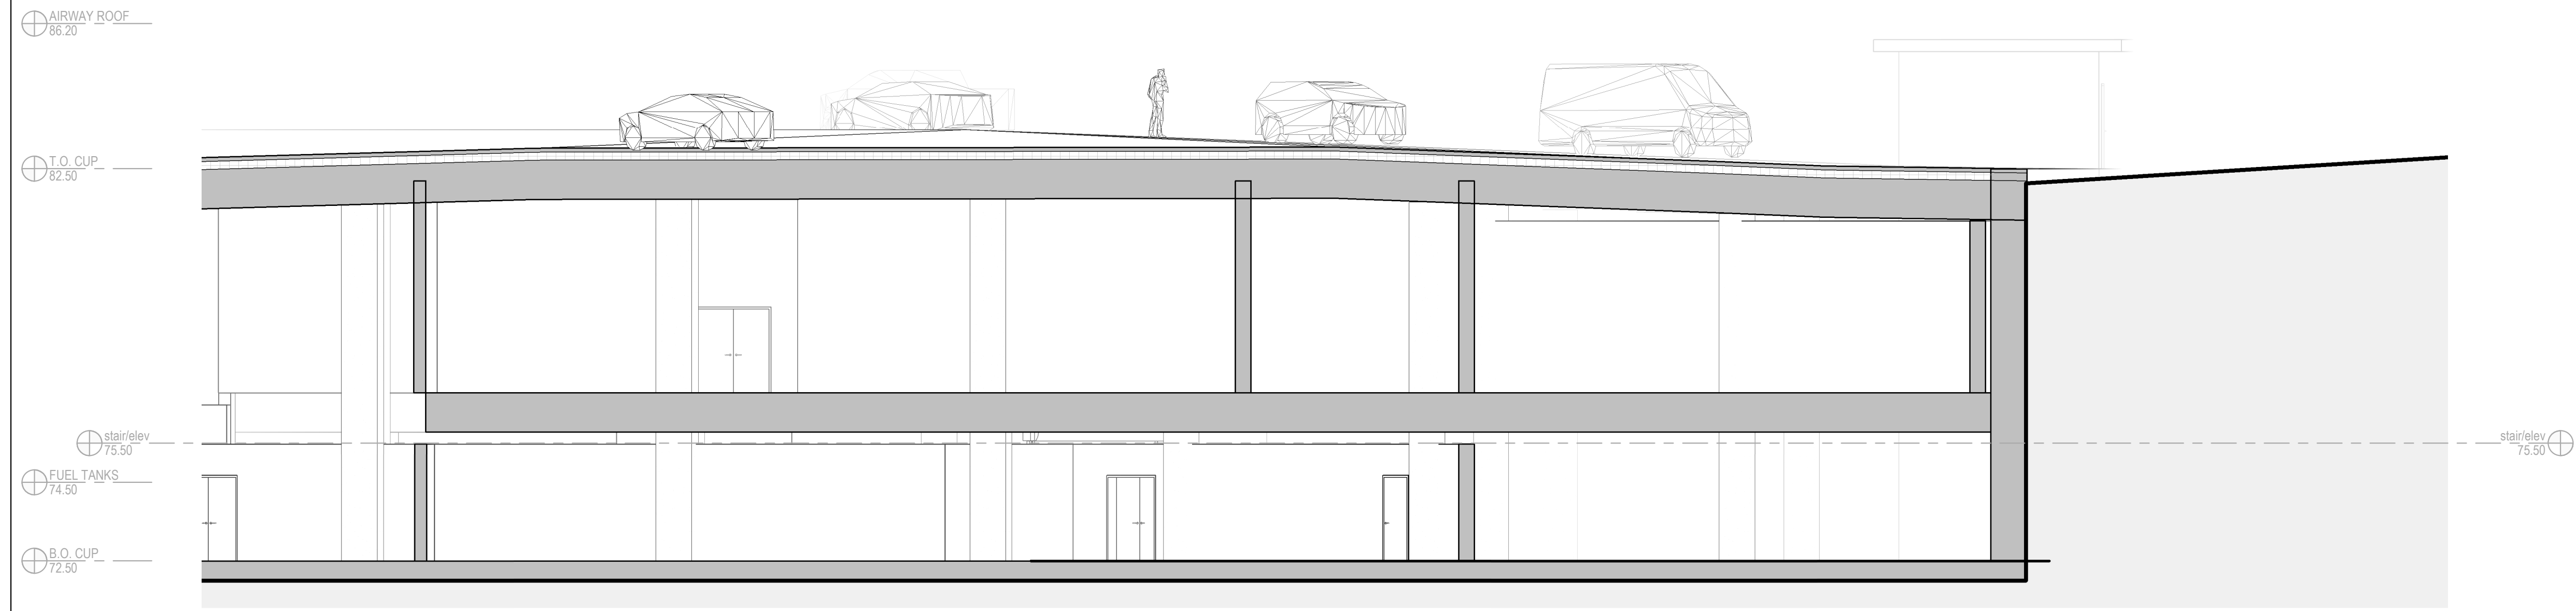

C BUILDING SECTION
1:100

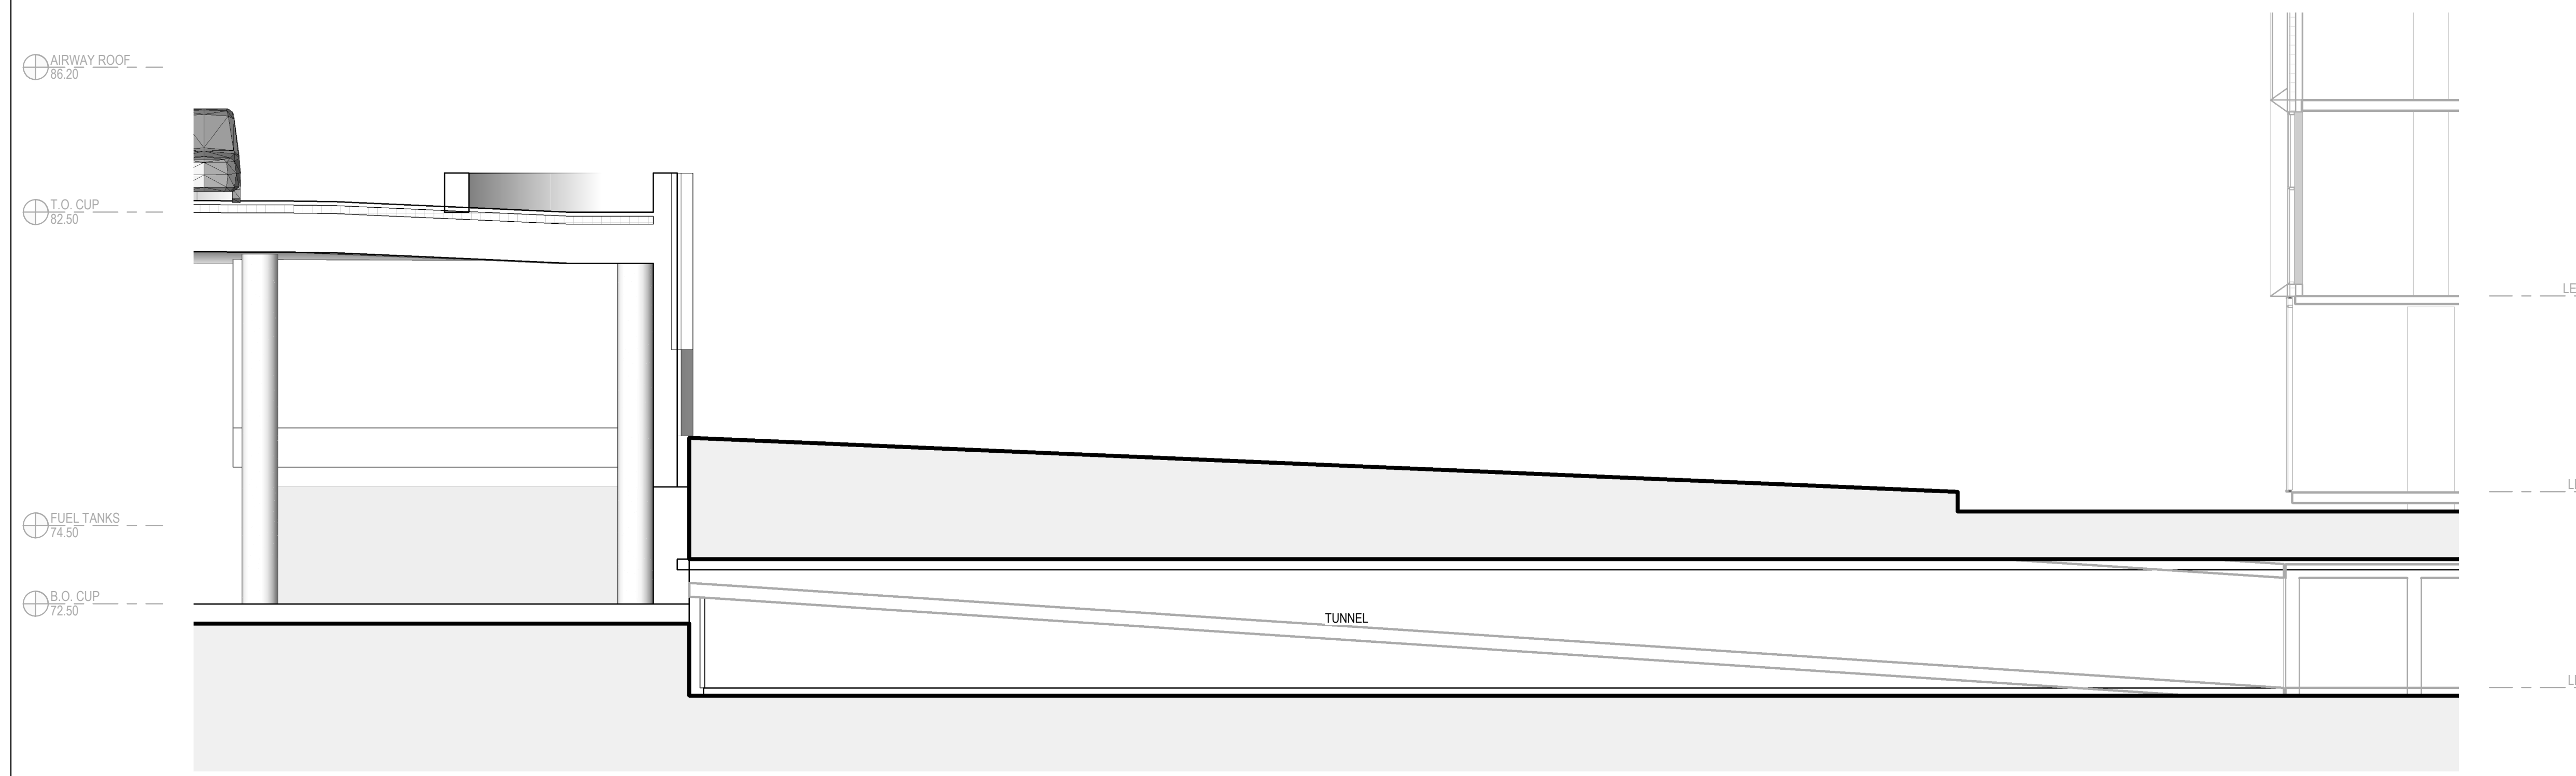


G BUILDING SECTION
1:100

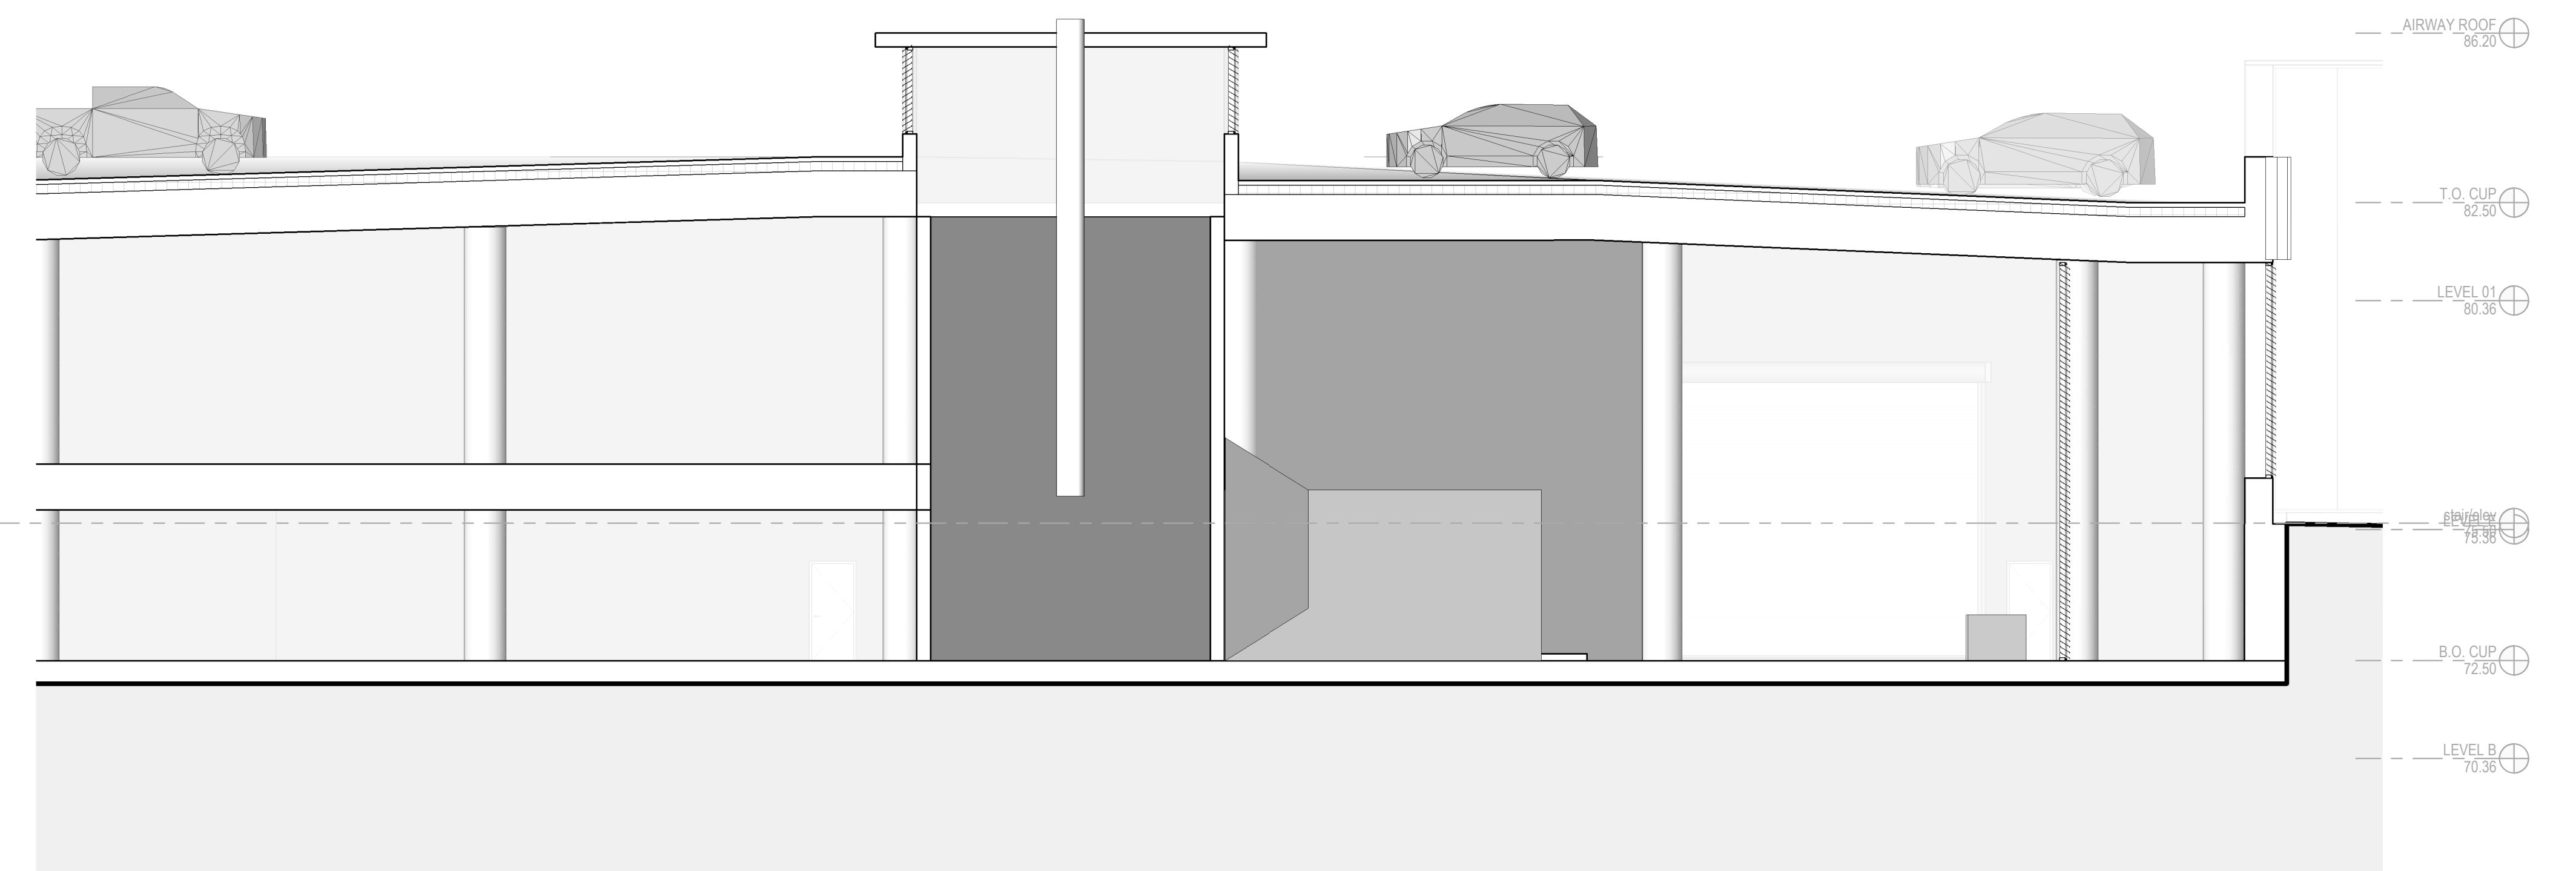


B BUILDING SECTION
1:100





F BUILDING SECTION
1:100

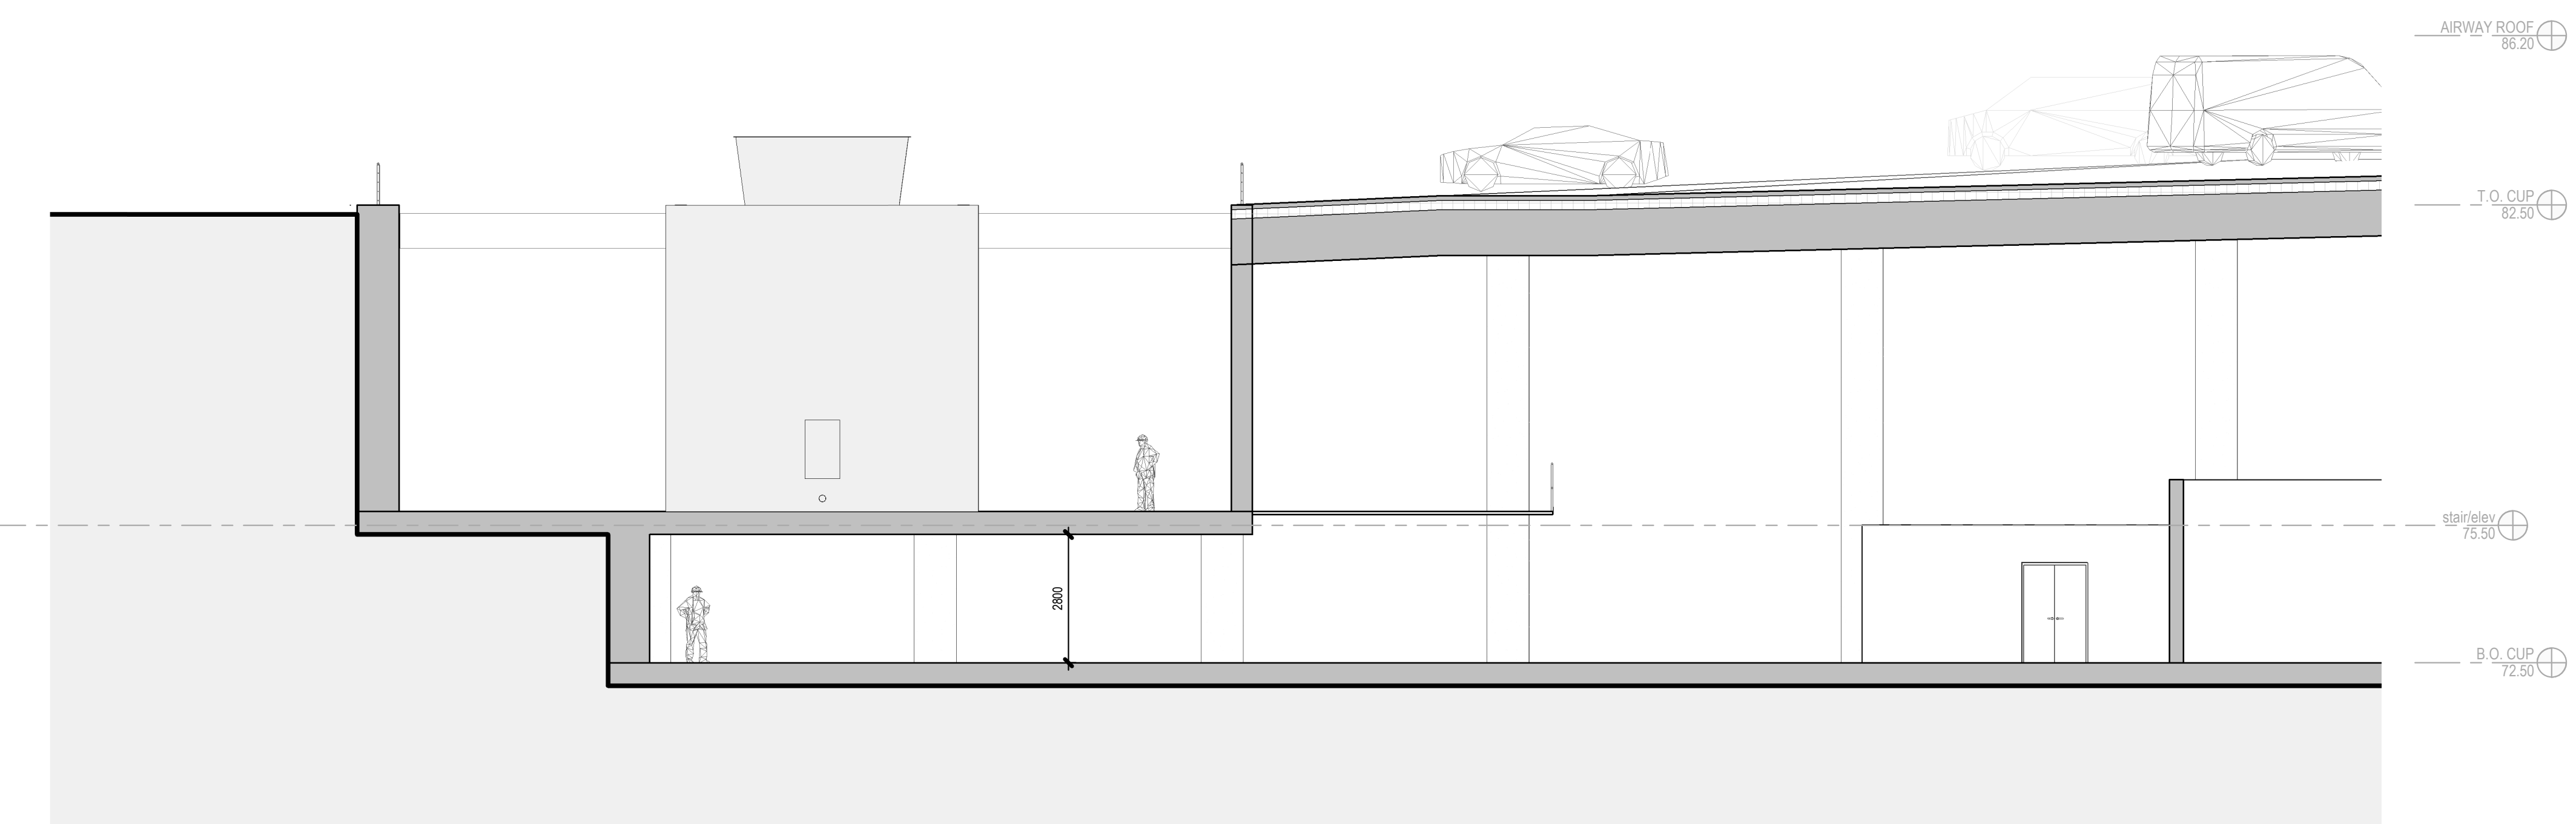

A BUILDING SECTION
1:100

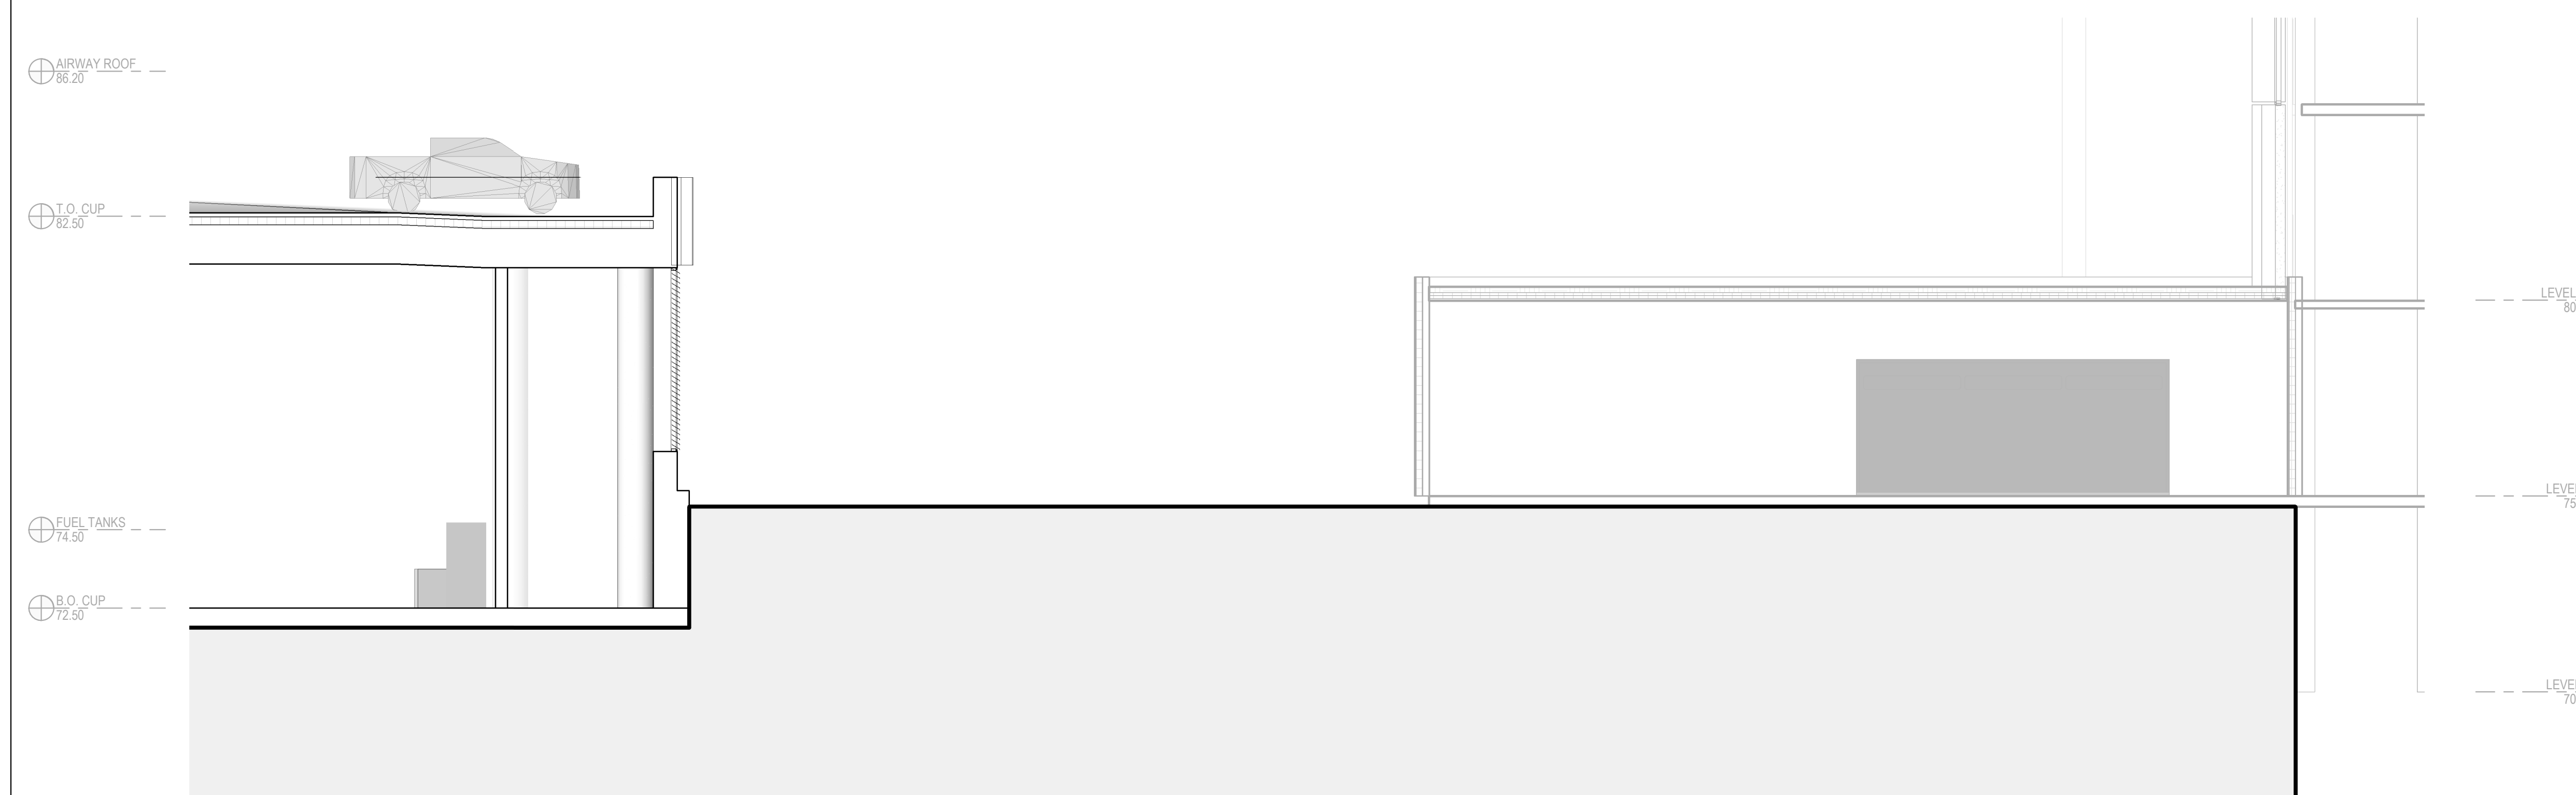

E BUILDING SECTION
1:100

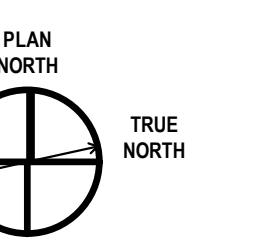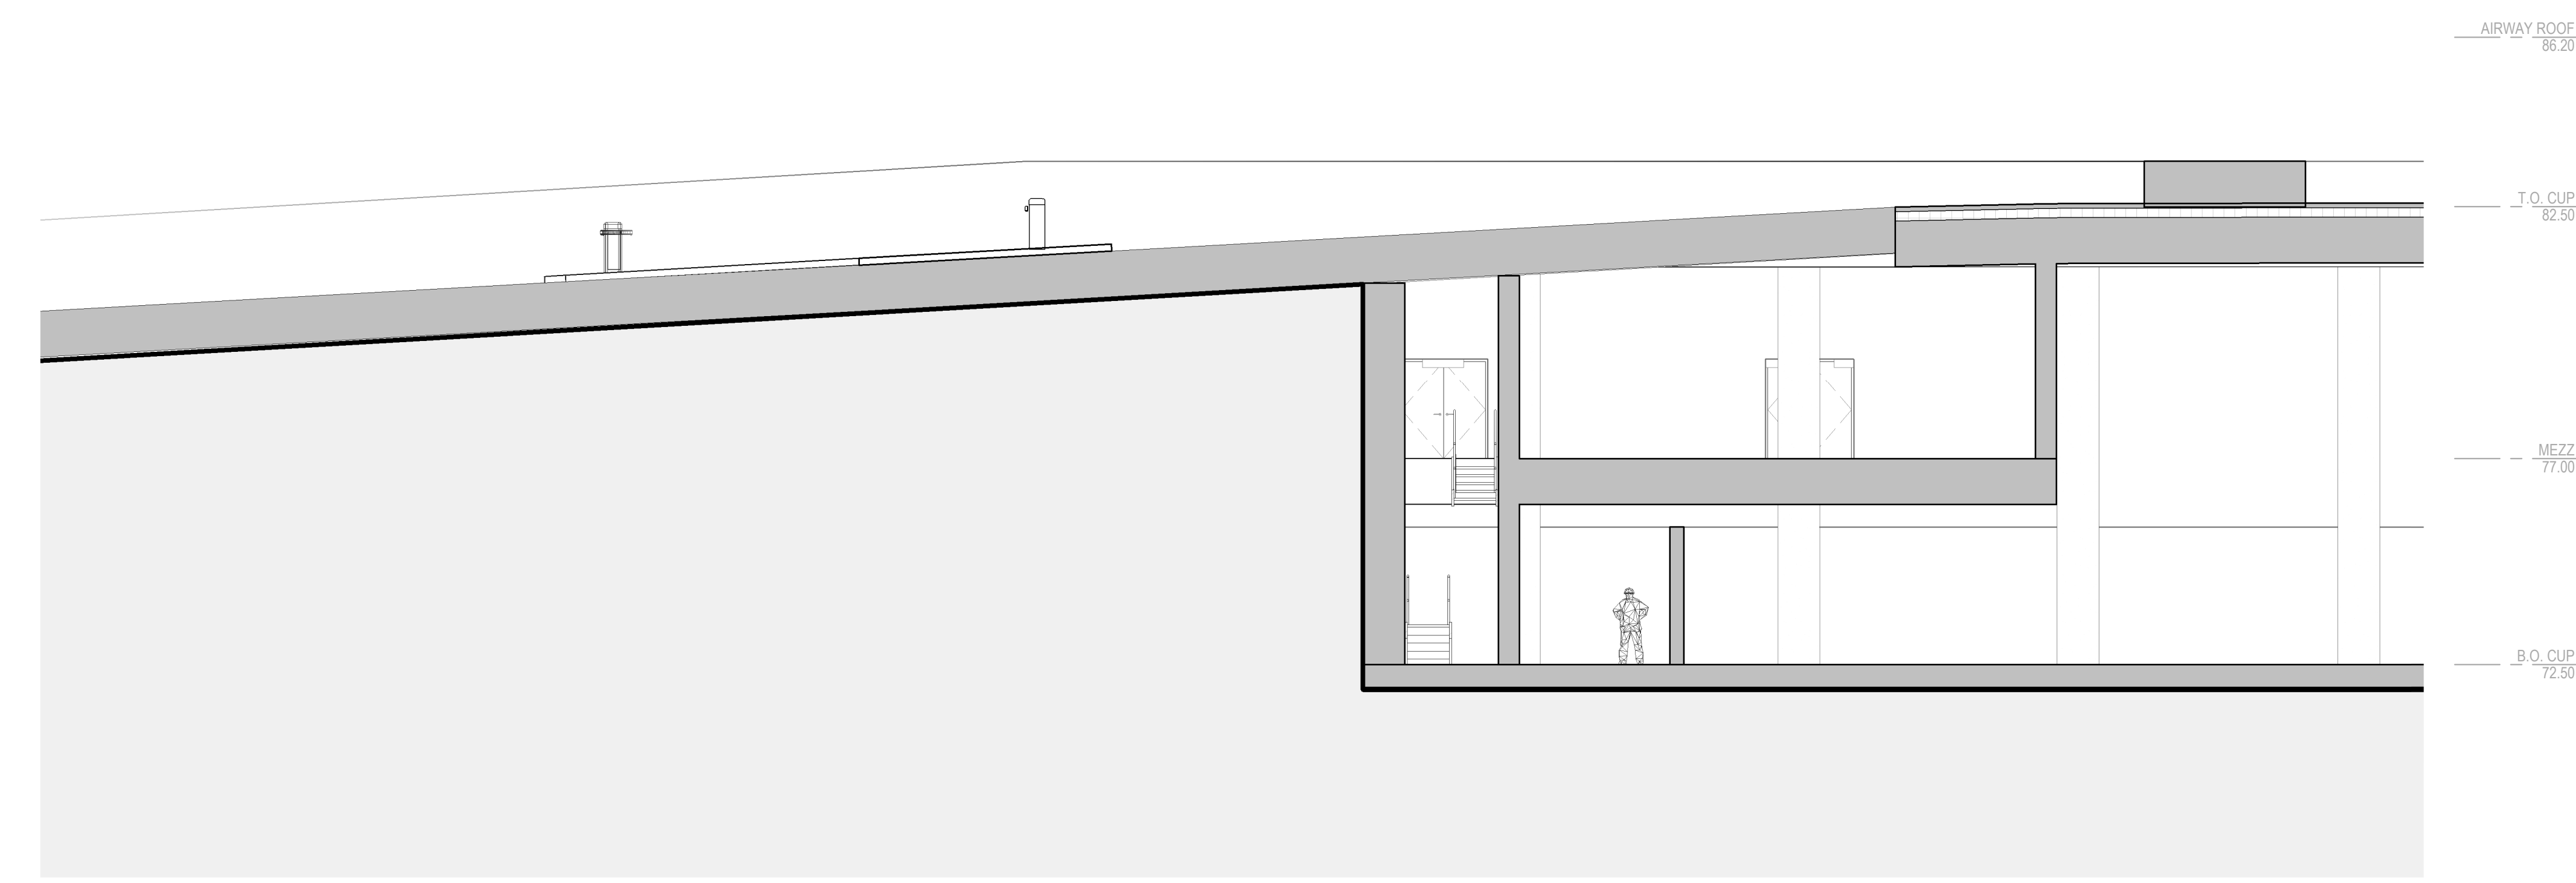

Architect: HDR
Landscape Architect: Parsons
Civil Engineer: EDP
Structural Engineer: Smith + Anderson
Mechanical Engineer: Smith + Anderson
Electrical Engineer: Smith + Anderson
Plumbing Engineer: Smith + Anderson

Sheet Reviewer: Author

MARK	DATE	DESCRIPTION
2022-09-30	ISSUED FOR PRE-CONSULTATION	
2022-11-30	ISSUED FOR IPC & FLUDA - 1ST SUBMISSION	


Project Number: 1032016
Original Issue

PRELIMINARY
NOT FOR CONSTRUCTION



Sheet Name: SECTIONS - BUILDING

Sheet Number: A-301


Project Status

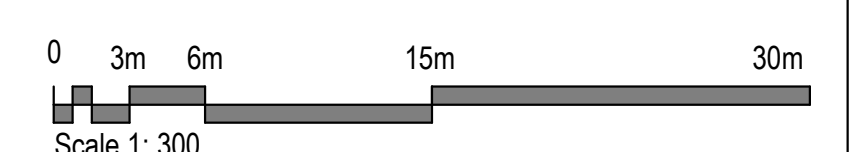

12/10/2022 9:42 AM B:\3611032016\10\New\02\IPC_202110\A301.dwg

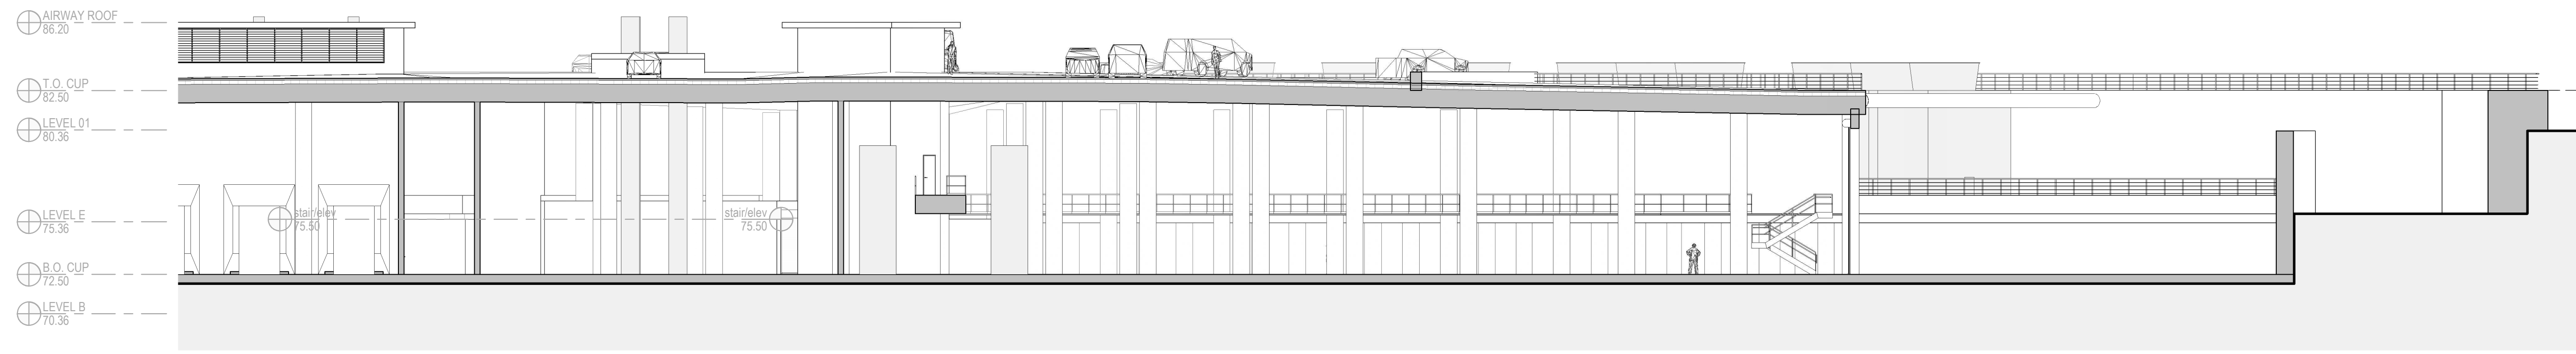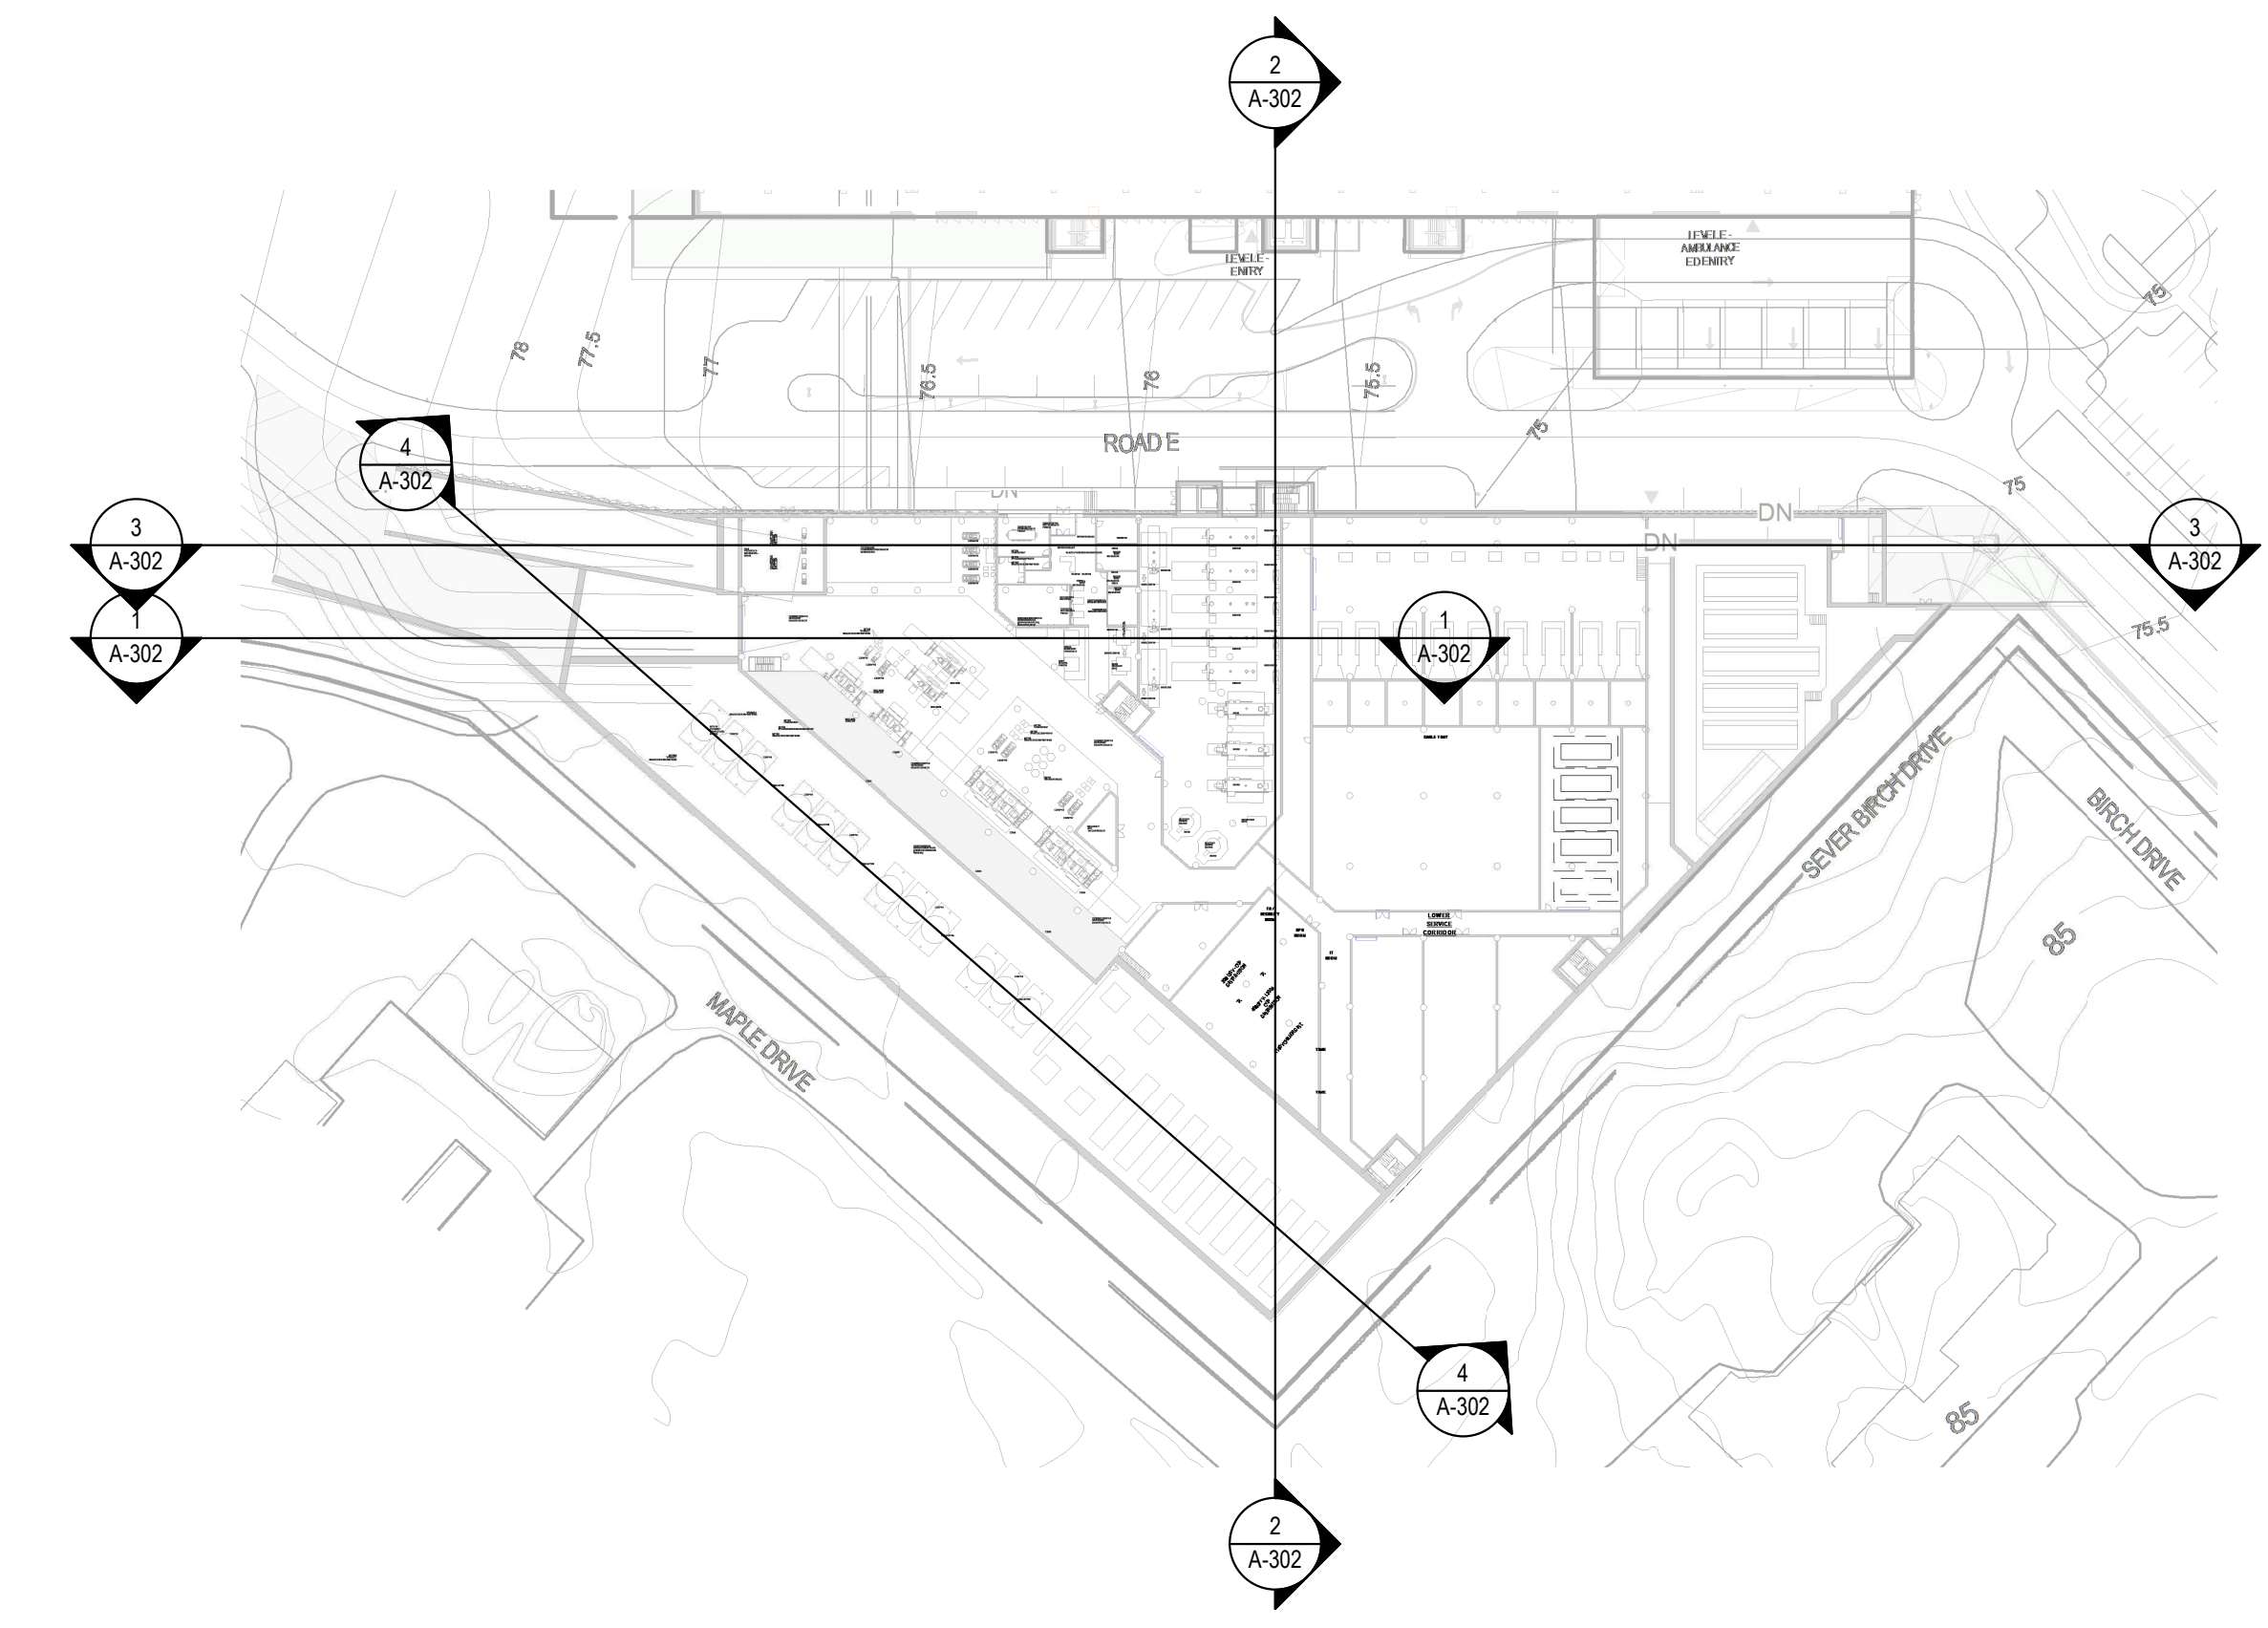


1 BUILDING SECTION
1:200

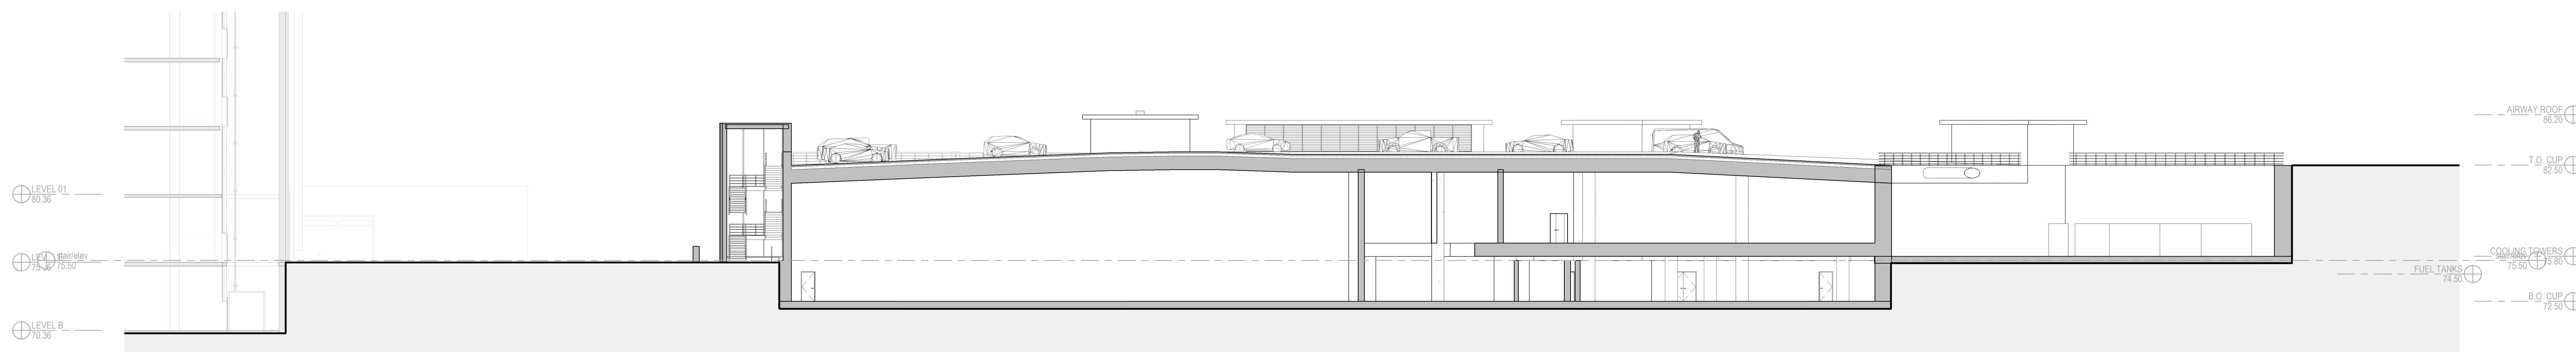


2 BUILDING SECTION
1:200



3 BUILDING SECTION
1:200

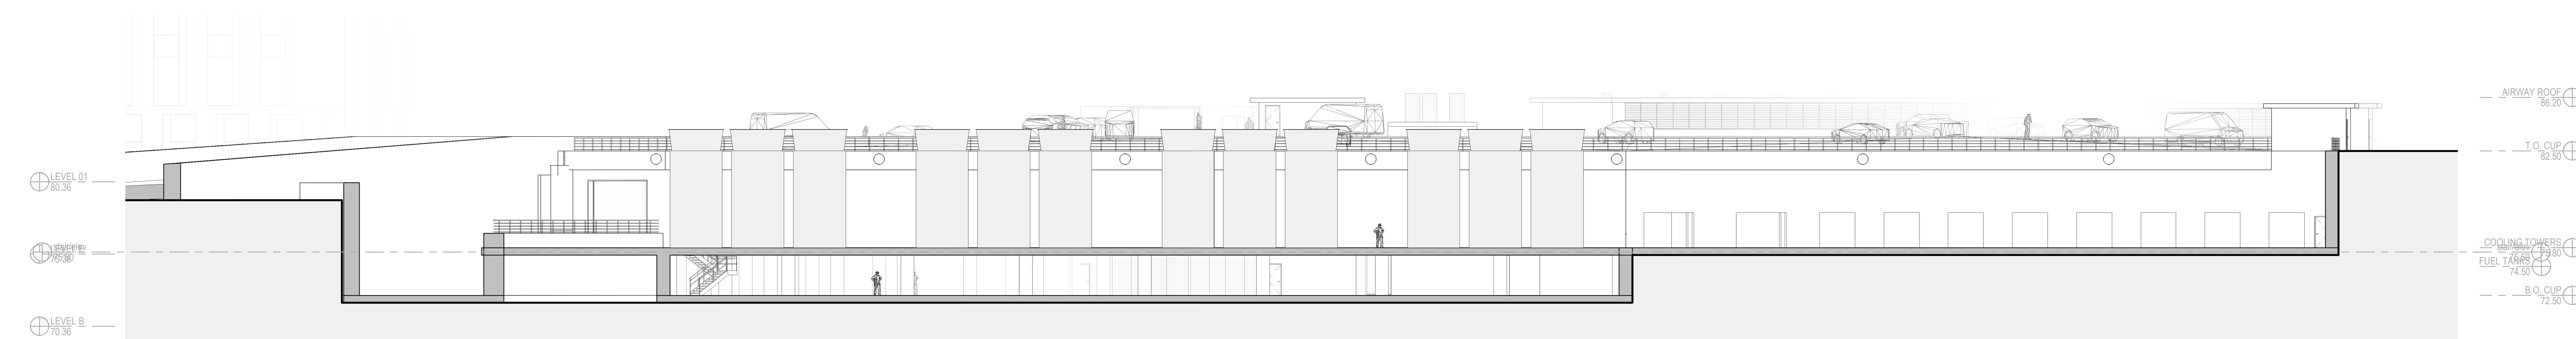

4 BUILDING SECTION
1:200

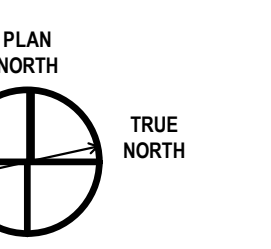

Architect: HDR
Landscape Architect: Parsons
Civil Engineer: HDR
Structural Engineer: HDR
Mechanical Engineer: Smith + Anderson
Electrical Engineer: Smith + Anderson
Plumbing Engineer: Smith + Anderson

Sheet Reviewer: | Author:

MARK	DATE	DESCRIPTION
	2022-09-30	ISSUED FOR PRE-CONSULTATION
	2022-11-30	ISSUED FOR IPC & FLUIDA - 1ST SUBMISSION

Project Number: 091922

PRELIMINARY
NOT FOR CONSTRUCTION

Sheet Name: SECTIONS - BUILDING

Sheet Number: A-302

Project Status:

