

APPROVED  
By Lily Xu at 3:04 pm, Feb 15, 2024

*Lily Xu*  
LILY XU, MCIP, RPP  
MANAGER, DEVELOPMENT REVIEW SOUTH  
PLANNING, INFRASTRUCTURE & ECONOMIC  
DEVELOPMENT DEPARTMENT, CITY OF OTTAWA



LEGEND:

	DECIDUOUS TREE
	CONIFEROUS TREE
	TURF GRASS
	SHRUB PLANTING
	PROPOSED BENCH
	TRASH RECEPTACLE

No.	Revision	Date
5	RE-ISSUED FOR SPA	29 JUN, 2023
4	RE-ISSUED FOR SPA	06 JUN, 2023
3	RE-ISSUED FOR SPA	30 MAR, 2023
2	ISSUED FOR REVIEW	08 MAR, 2023
1	ISSUED FOR SPA	15 DEC, 2022

North:

Stamp:

**CSW** Landscape Architecture  
Urban Design  
Site Planning  
Recreation and Park Planning  
Project Management


319 McRae Avenue, Suite 502, Ottawa, Ontario, K1Z 0B9  
Tel: (613) 729-4536

- All measurements in millimeters unless specified otherwise. Do not scale drawing. All drawings to be read in conjunction with written specifications.
- Copyright reserved. This drawing is the exclusive property of CSW Landscape Architects Ltd. and shall not be used without the consent thereof.
- This Drawing may not be used for construction until signed by the landscape architect. It is the responsibility of the contractor to:
  - check and verify all dimensions on site;
  - report all errors and/or omissions to the landscape architect;
  - comply with all pertinent codes and by-laws;
  - check and verify locations of all underground services with all local utilities prior to any digging.

Project: **URBANDALE  
Earl Armstrong Plaza**  
1515 EARL ARMSTRONG  
OTTAWA, ONTARIO

Drawing: **LANDSCAPE PLAN**

Scale: 1:500	Date: 12 DEC, 2022
Design By: JC/SCR	Drawn By: SCR
Project Number: 18900	Sheet Number: L 1.0

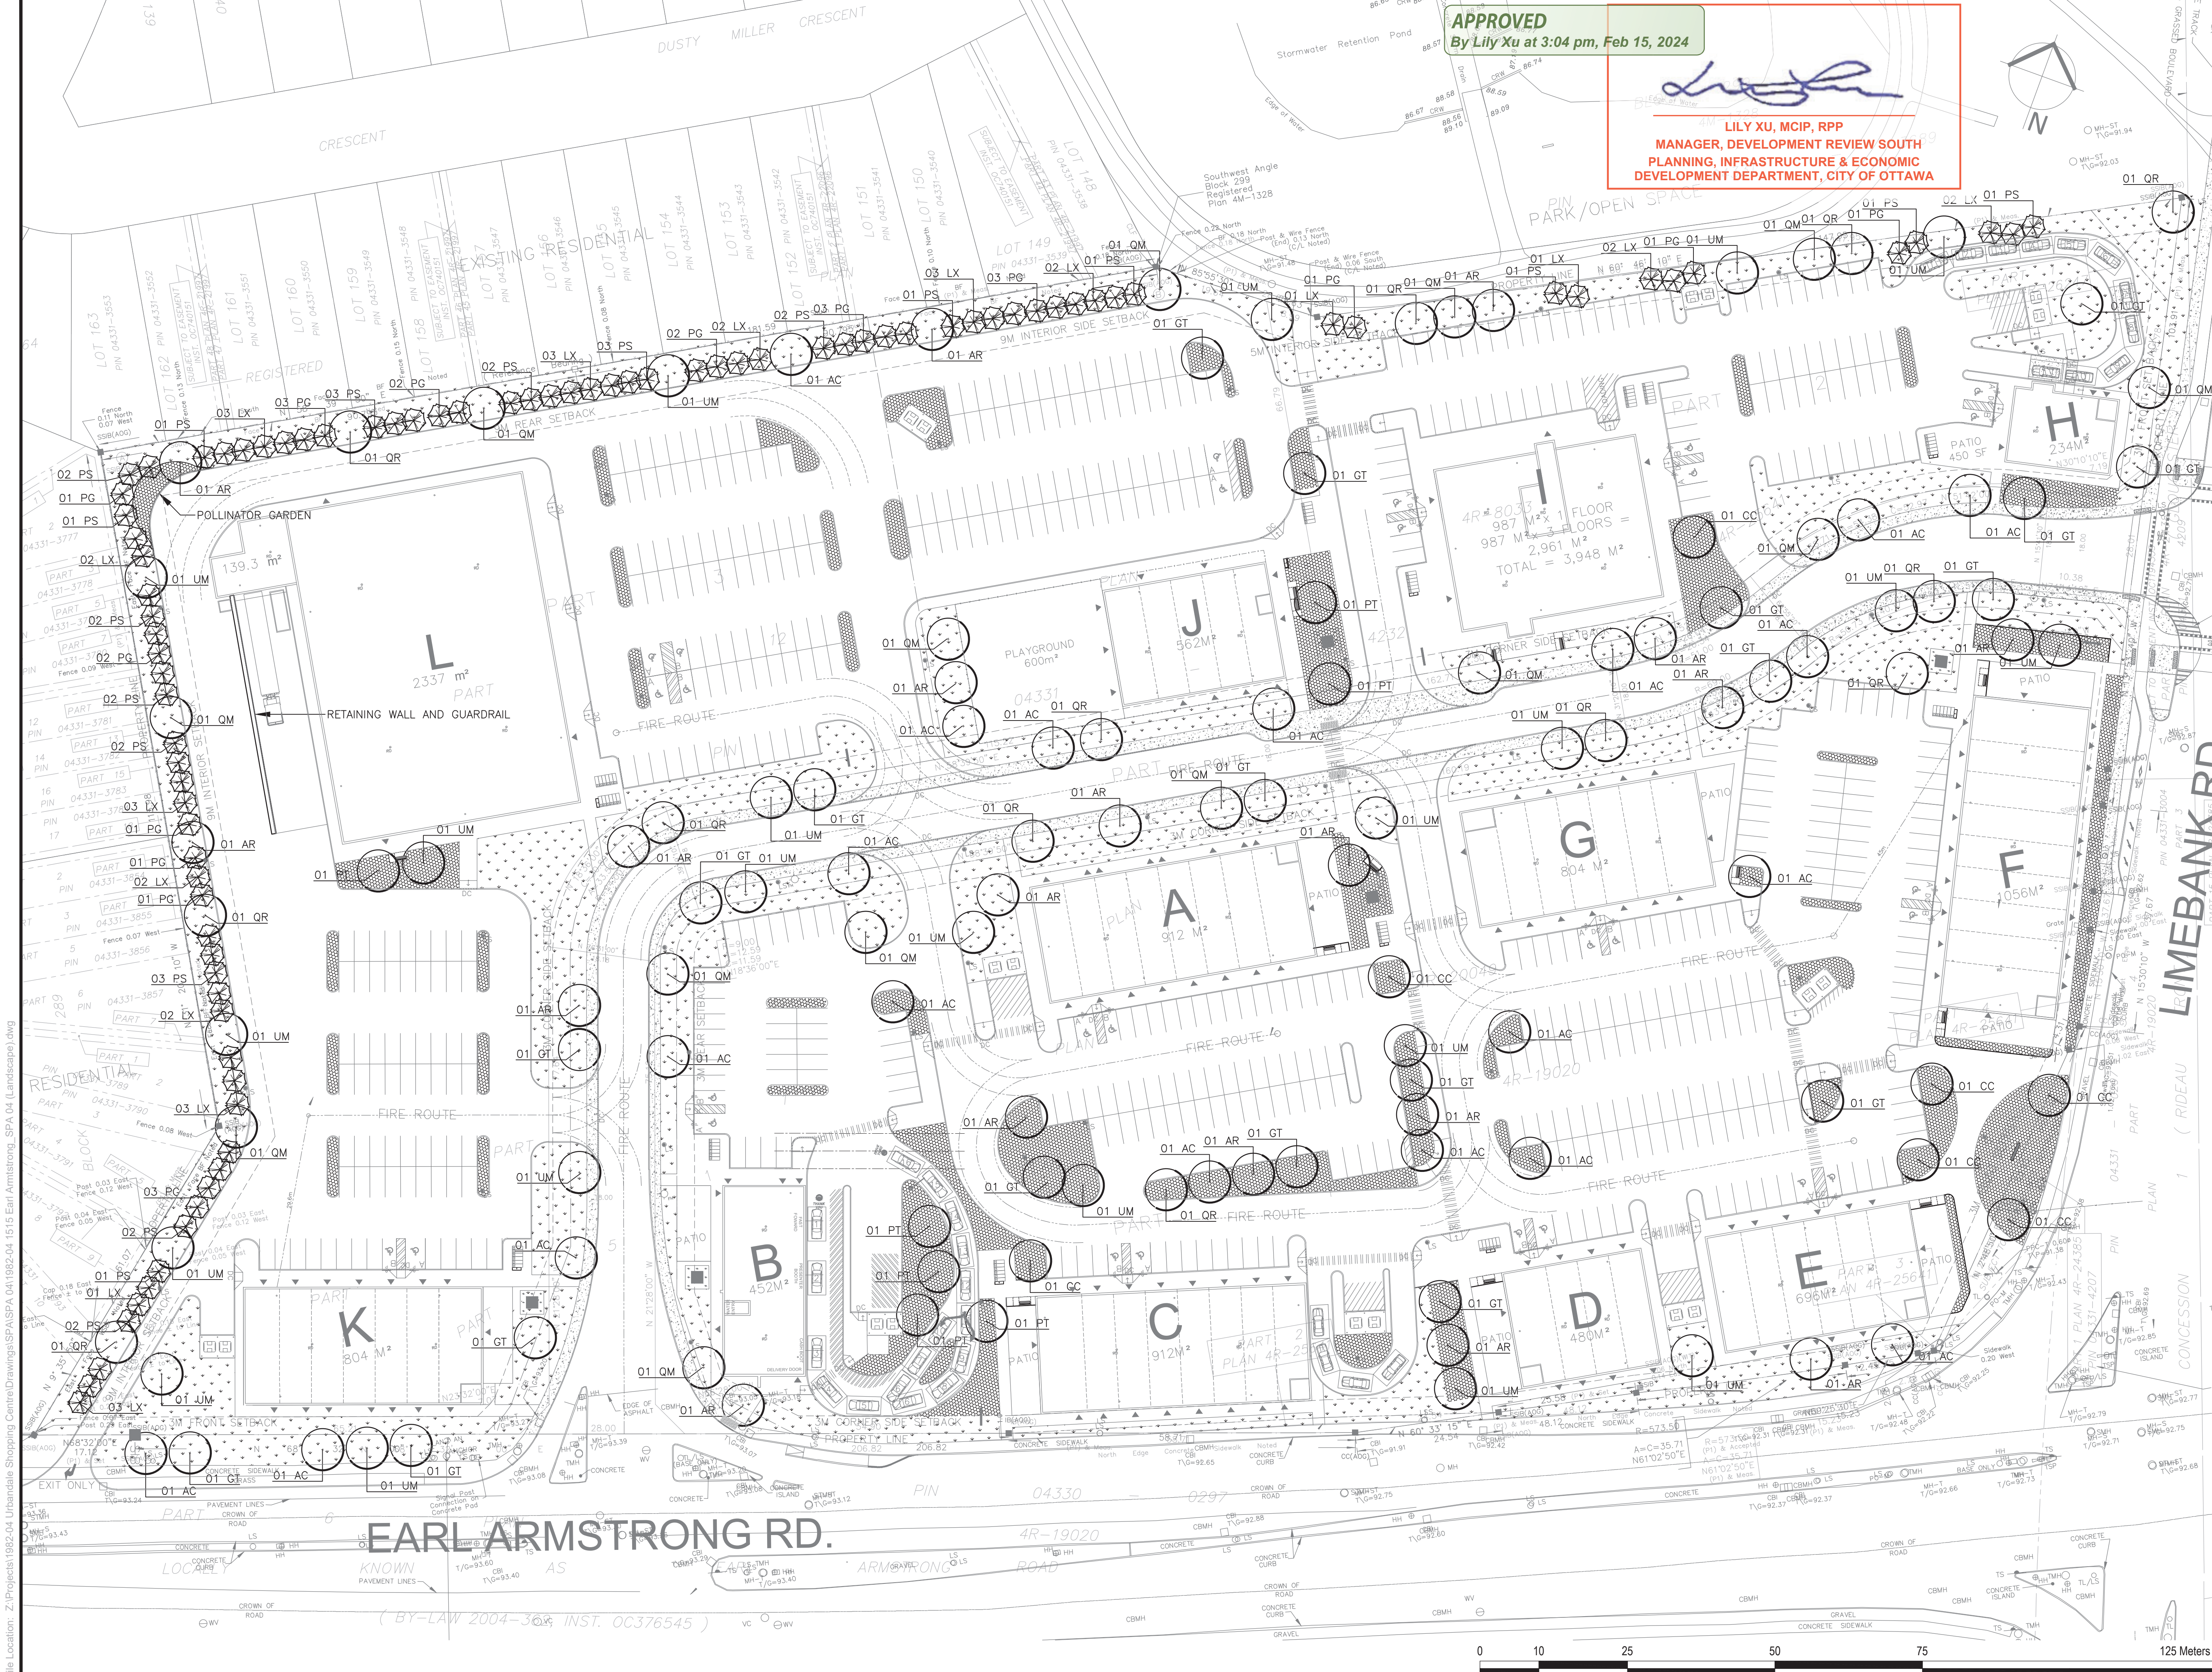

Lot: Save: 2023-06-28 12:04 PM  
File Location: Z:\Projects\18900-04 URBANDALE Shopping Centre Drawings\SPA\SPA\_04\1515 Earl Armstrong\_SPA\_04 (Landscape).dwg


D07-12-22-0169: D07-16-22-0100

**APPROVED**  
By Lily Xu at 3:04 pm, Feb 15, 2024




LILY XU, MCIP, RPP  
MANAGER, DEVELOPMENT REVIEW SOUTH  
PLANNING, INFRASTRUCTURE & ECONOMIC  
DEVELOPMENT DEPARTMENT, CITY OF OTTAWA

Key Plan

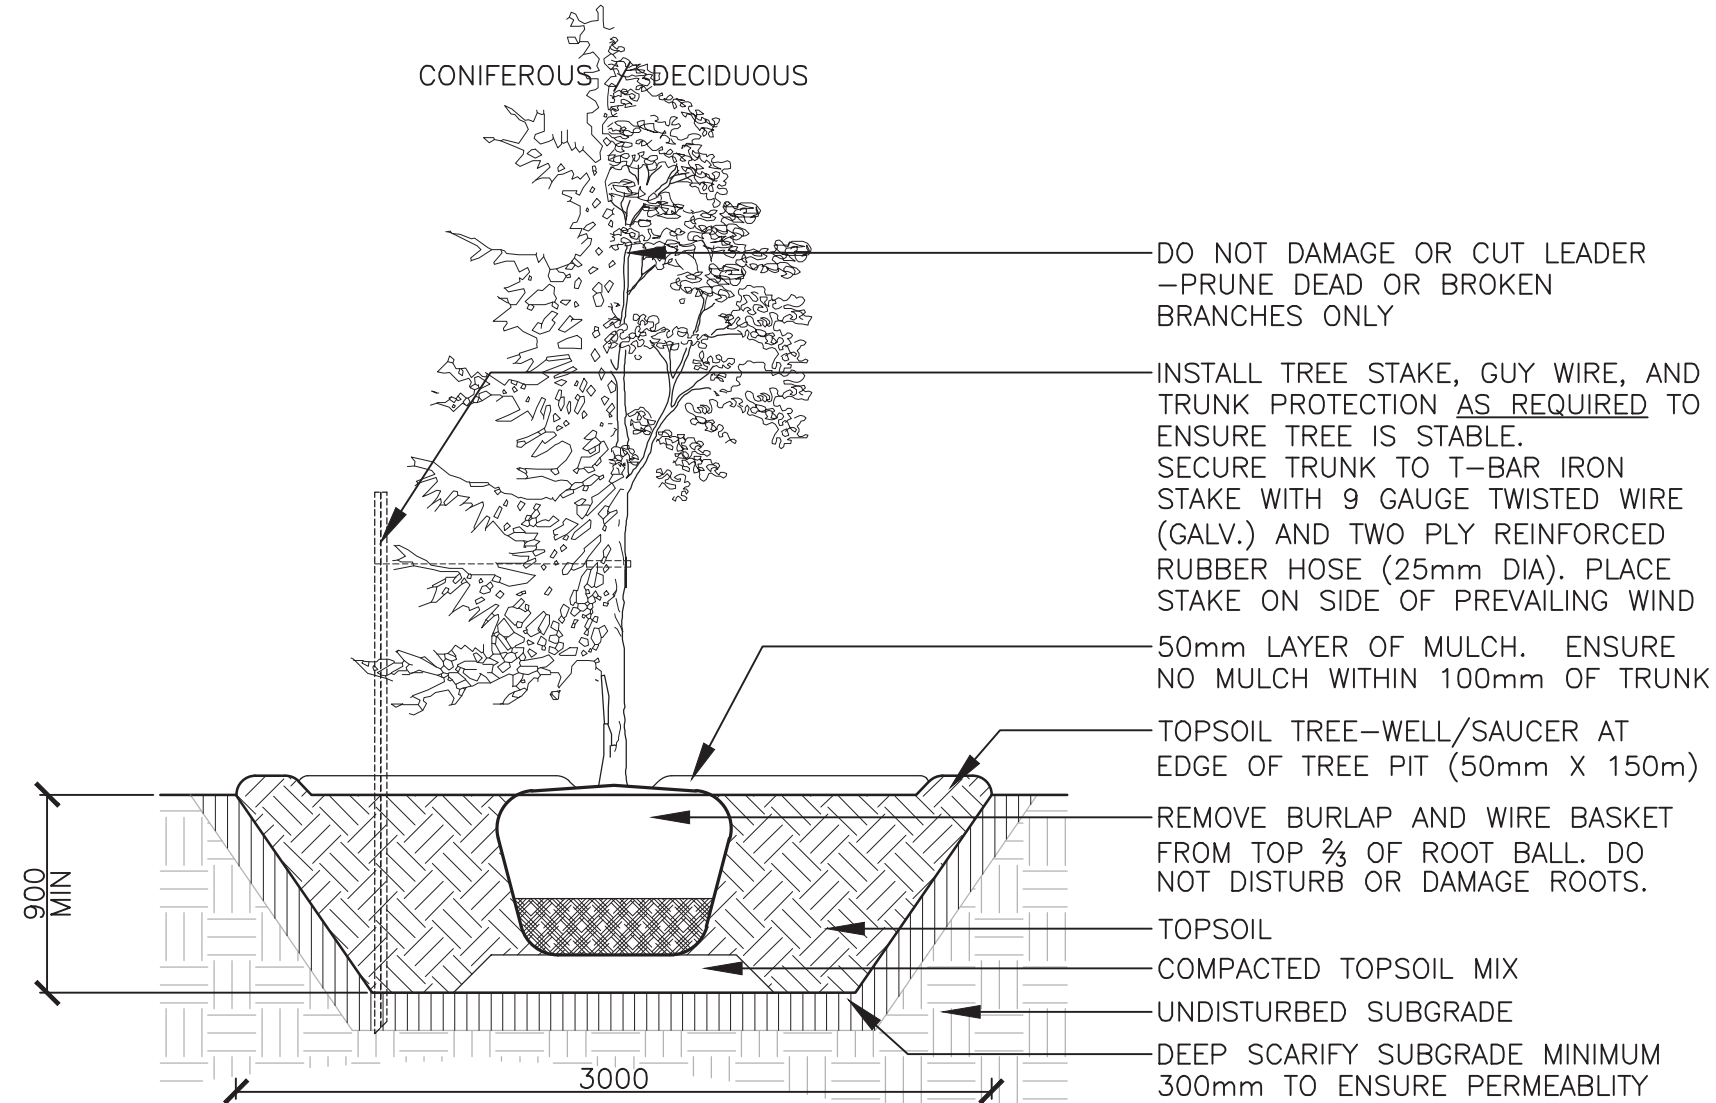

- NOTES:
- TREE STAKES ARE GENERALLY ARE TO BE USED FOR CONDITIONS WHERE THE INSTALLED TREE IS UNSTABLE AND/OR BECOMES UNSTABLE
  - ALLOW 10mm TO 25mm SLACK ON GUY WIRE SUPPORT FOR TREE
  - TOP OF ROOT BALL TO RETAIN SAME ELEVATION AS GROWING CONDITIONS
  - REMOVE STAKES ONE YEAR AFTER INSTALL
  - INSTALL STAKE BEYOND EDGE OF ROOT BALL

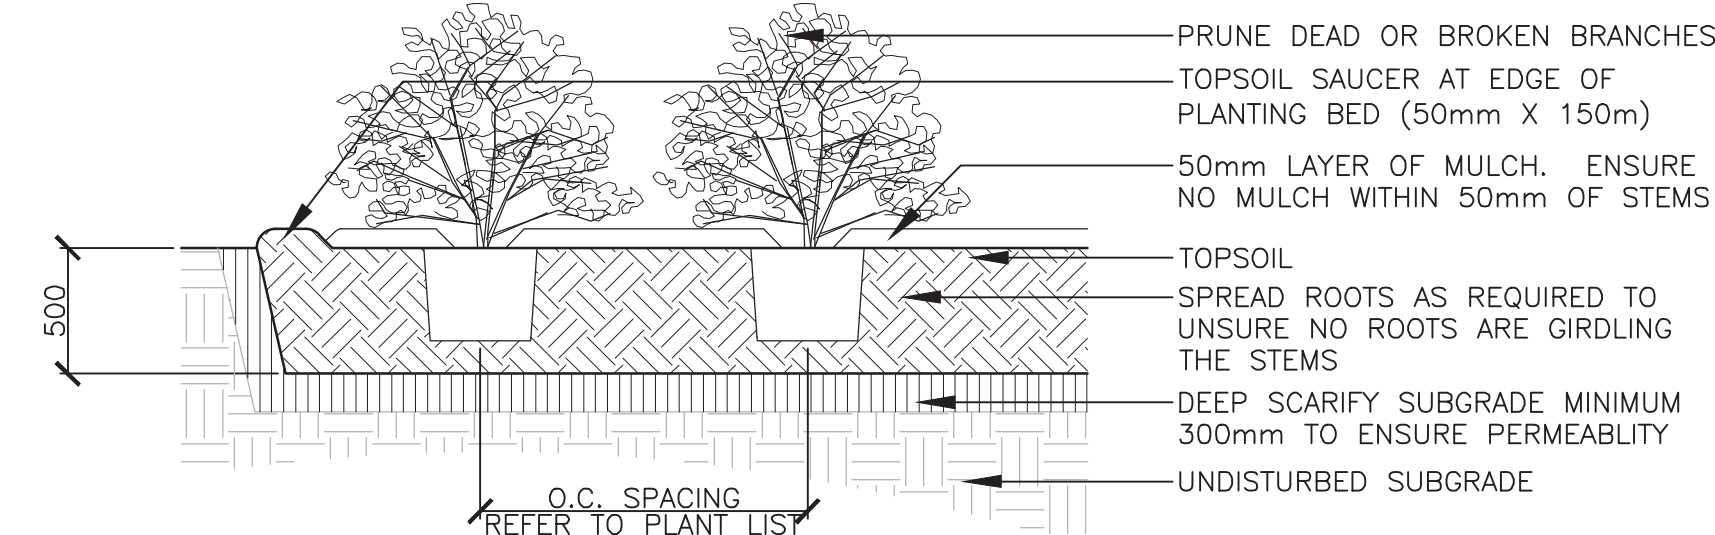

- NOTES:
- TOP OF ROOT BALL TO RETAIN SAME ELEVATION AS GROWING CONDITIONS

1 TREE PLANTING 1:30

2 SHRUB PLANTING 1:30

PLANT LIST


SYM.	BOTANICAL NAME	COMMON NAME	QTY.	SIZE	REMARKS
<b>LARGE DECIDUOUS TREES</b>					
AC	ACER X FREEMANII 'CELZAM'	CELEBRATION MAPLE	20	70mm CAL.	B&B / W.B.
AR	ACER X FREEMANII 'AUTUMN FANTASY'	AUTUMN FANTASY MAPLE	19	70mm CAL.	B&B / W.B.
UM	ULMAS X MORTON	ACCOLADE ELM	22	70mm CAL.	B&B / W.B.
QR	QUERCUS RUBRA	RED OAK	14	70mm CAL.	B&B / W.B. PLANT IN SPRING
QM	QUERCUS MACROCARPA	BUR OAK	14	70mm CAL.	B&B / W.B. PLANT IN SPRING
GT	GLEDITSIA TRICANTHOS VAR INERMIS	HONEYLOCUST	20	70mm CAL.	B&B / W.B.
<b>SMALL DECIDUOUS TREES</b>					
CC	CIRCUS CANADENSIS	EASTERN REDBUD	07	1800mm HT.	B&B / W.B. MULTI-STEM
PT	POPULUS TREMULOIDES	TREMBLING ASPEN	07	1800mm HT.	B&B / W.B.
<b>CONIFEROUS TREES</b>					
LX	LARIX LARICINA	AMERICAN LARCH	34	1800mm HT.	B&B / W.B.
PG	PICEA GLAUCA	WHITE SPRUCE	25	1800mm HT.	B&B / W.B.
PS	PINUS STROBUS	WHITE PINE	32	1800mm HT.	B&B / W.B.
<b>SHRUBS</b>					
HK	HYPERICUM KALMIANUM	ST. JOHN'S WORT	--	2 GAL. POT	
RA	RHUS AROMATICA 'GRO LOW'	GROW LOW SUMAC	--	2 GAL. POT	
RI	RIBES ALPINUM	ALPINE CURRANT	--	2 GAL. POT	
PM	PINUS MUGO 'MUGO'	DWARF MUGO PINE	--	2 GAL. POT	
CS	CORNUS SERICEA	RED OSIER DOGWOOD	--	2 GAL. POT	
<b>ORNAMENTAL GRASS</b>					
CL	CALAMAGROSTIS ACUTIFLORA 'AVALANCHE'	VARIEGATED FEATHER REED GRASS	--	1 GAL. POT	
PA	PENNISSETUM ALOPECUROIDES	FOUNTAIN GRASS	--	1 GAL. POT	
SH	SPOROBOLUS HETEROLEPIS	PRAIRIE DROPSEED	--	1 GAL. POT	
<b>PERENNIALS</b>					
SS	SEDUM SPECTABILE 'AUTUMN JOY'	AUTUMN JOY STONECROP	--	1 GAL. POT	
RF	RUDBECKIA FULGIA 'GOLDSTRUM'	BLACK-EYED SUSAN	--	1 GAL. POT	
HA	HEMEROCALLIS 'ANZAC'	ANZAC DAYLILLY	--	1 GAL. POT	
PA	PEROVSKIA ATRIPLICIFOLIA	RUSSIAN SAGE	--	1 GAL. POT	
<b>POLLINATOR GARDEN</b>					
AS	ASCLEPIAS SYRIACA	COMMON MILKWEED	--	1 GAL. POT	
AT	ASCLEPIAS TUBEROSA	BUTTERFLY MILKWEED	--	1 GAL. POT	
CA	CLETHRA ALNIFOLIA	SUMMERSWEET	--	1 GAL. POT	
SF	SOLIDAGO FLEXICAULIS	ZIGZAG GOLDENROD	--	1 GAL. POT	
SN	SYMPHYOTRICHUM NOVAE-ANGLIAE	NEW ENGLAND ASTER	--	1 GAL. POT	

SAMPLE PLANT LIST

No.	Revision	Date
5	RE-ISSUED FOR SPA	29 JUN, 2023
4	RE-ISSUED FOR SPA	06 JUN, 2023
3	RE-ISSUED FOR SPA	30 MAR, 2023
2	ISSUED FOR REVIEW	08 MAR, 2023
1	ISSUED FOR SPA	15 DEC, 2022

North:

Stamp:



**CSW** Landscape Architecture  
Urban Design  
Site Planning  
Recreation and Park Planning  
Project Management

319 McRae Avenue, Suite 502, Ottawa, Ontario, K1Z 0B9  
Tel: (613) 729-4536

- All measurements in millimeters unless specified otherwise. Do not scale drawing. All drawings to be read in conjunction with written specifications.
- Copyright reserved. This drawing is the exclusive property of CSW Landscape Architects Ltd. and shall not be used without the consent thereof.
- This Drawing may not be used for construction until signed by the landscape architect. It is the responsibility of the contractor to:
  - check and verify all dimensions on site;
  - report all errors and/or omissions to the landscape architect;
  - comply with all pertinent codes and by-laws;
  - check and verify locations of all underground services with all local utilities prior to any digging.

Project:  
**URBANDALE**  
**1515 Earl Armstrong Plaza**

1515 Earl Armstrong  
OTTAWA., ONTARIO

Drawing:  
**LANDSCAPE DETAILS**

Scale: AS NOTED	Date: 12 DEC, 2022
Design By: JC & SCr	Drawn By: SCr
Project Number: 18900	Sheet Number: L 2.1