

LEGEND:

- DECIDUOUS TREE
- CONIFEROUS TREE
- TURF GRASS
- SHRUB PLANTING
- PROPOSED BENCH
- TRASH RECEPTACLE

No.	ISSUED FOR SPA	15 DEC, 2022
	Revision	Date

North:

Stamp:

**CSW**

Landscape Architecture  
 Urban Design  
 Site Planning  
 Recreation and Park Planning  
 Project Management

319 McRae Avenue, Suite 502, Ottawa, Ontario, K1Z 0B9  
 Tel: (613) 729-4536

- All measurements in millimeters unless specified otherwise. Do not scale drawing. All drawings to be read in conjunction with written specifications.
- Copyright reserved. This drawing is the exclusive property of CSW Landscape Architects Ltd. and shall not be used without the consent thereof.
- This Drawing may not be used for construction until signed by the landscape architect. It is the responsibility of the contractor to:
  - check and verify all dimensions on site;
  - report all errors and/or omissions to the landscape architect;
  - comply with all pertinent codes and by-laws;
  - check and verify locations of all underground services with all local utilities prior to any digging.

Project: **URBANDALE**  
**Earl Armstrong Plaza**


1515 EARL ARMSTRONG  
 OTTAWA, ONTARIO

Drawing: **LANDSCAPE PLAN**


Scale:	1:500	Date:	12 DEC, 2022
Design By:	JC/SCR	Drawn By:	SCR
Project Number:	1982-04	Sheet Number:	L 1.0

Last Save: 2022-12-15 15:26:24 AM  
 File Location: Z:\Projects\1982-04 URBANDALE Shopping Centre\Drawings\SPA\1982-04\_1515 Earl Armstrong\_SPA\_01 (Landscape).dwg



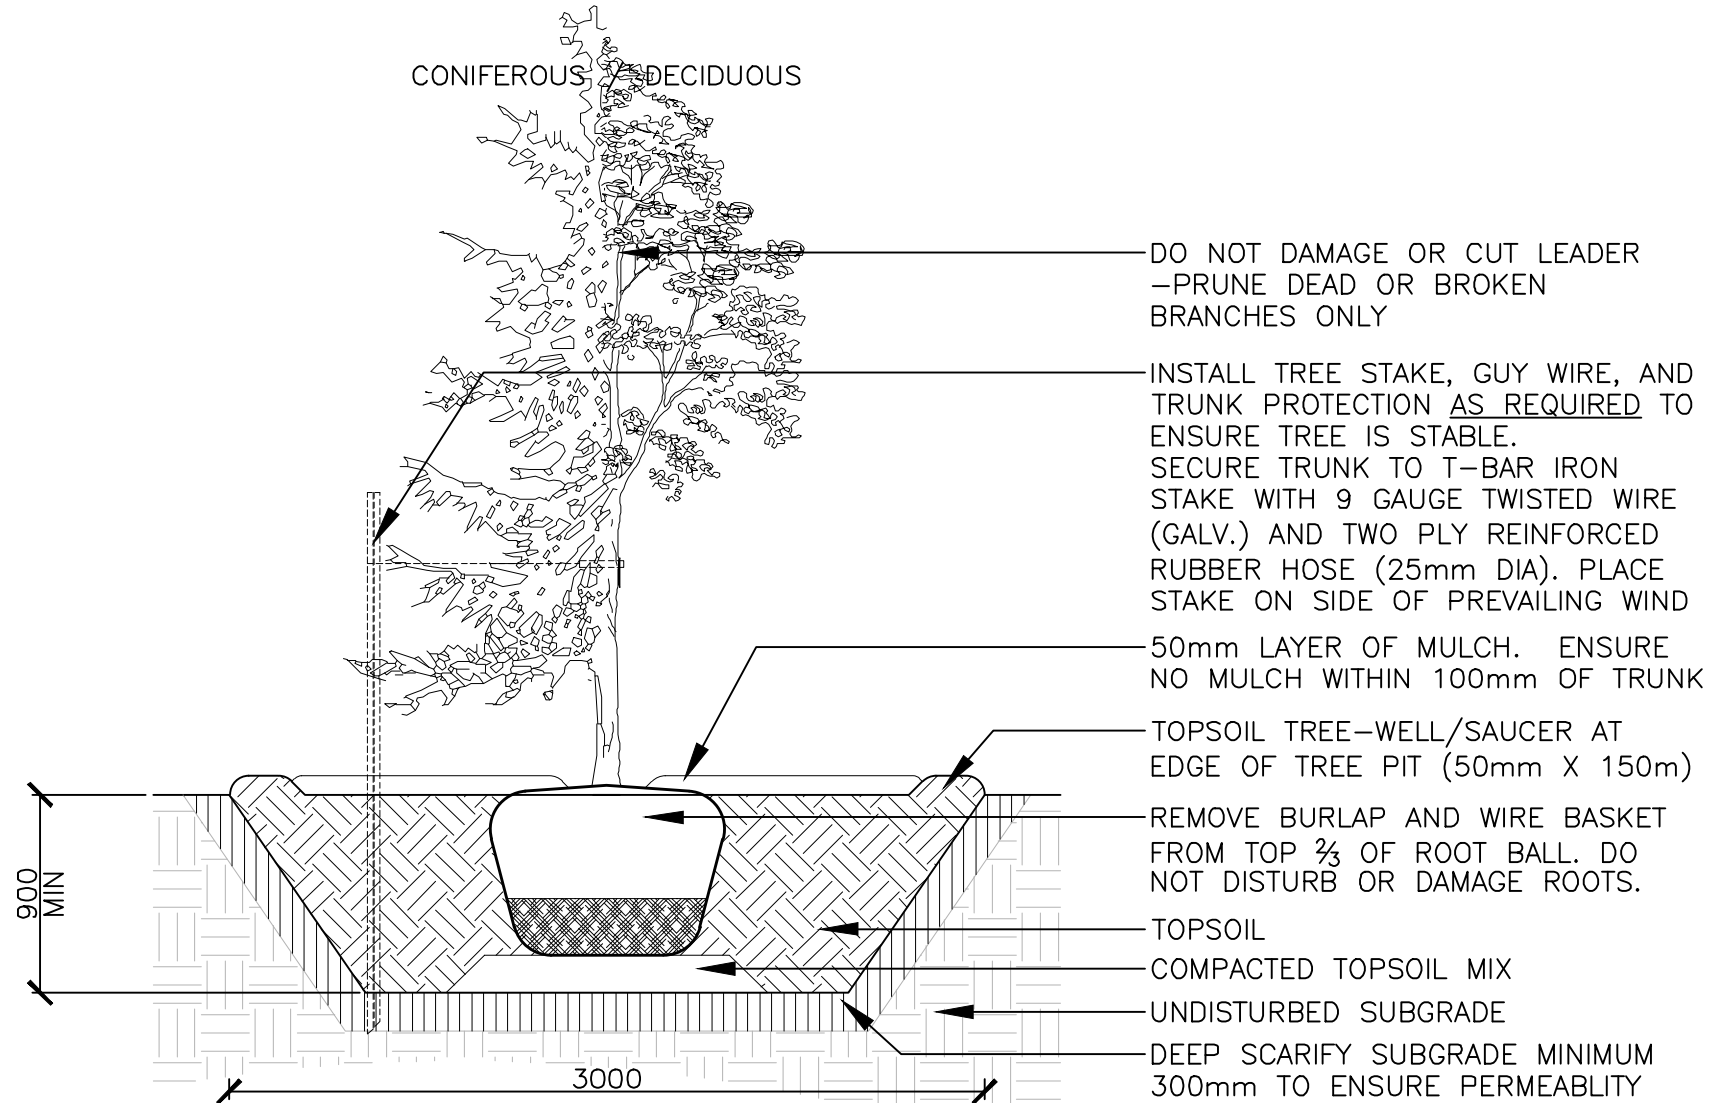

- NOTES:
- TREE STAKES ARE GENERALLY ARE TO BE USED FOR CONDITIONS WHERE THE INSTALLED TREE IS UNSTABLE AND/OR BECOMES UNSTABLE
  - ALLOW 10mm TO 25mm SLACK ON GUY WIRE SUPPORT FOR TREE
  - TOP OF ROOT BALL TO RETAIN SAME ELEVATION AS GROWING CONDITIONS
  - REMOVE STAKES ONE YEAR AFTER INSTALL
  - INSTALL STAKE BEYOND EDGE OF ROOT BALL

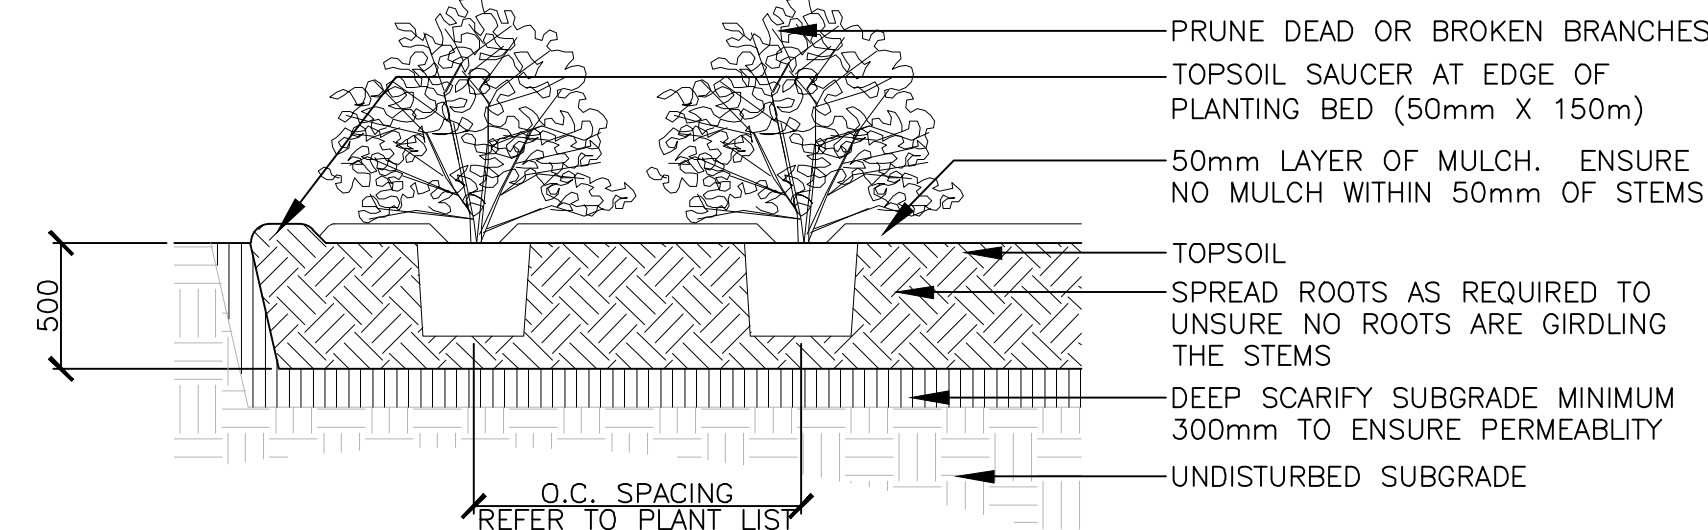

- NOTES:
- TOP OF ROOT BALL TO RETAIN SAME ELEVATION AS GROWING CONDITIONS

1 TREE PLANTING 1:30

2 SHRUB PLANTING 1:30

PLANT LIST

SYM.	BOTANICAL NAME	COMMON NAME	QTY.	SIZE	REMARKS
<b>LARGE DECIDUOUS TREES</b>					
AR	ACER X FREEMANII 'AUTUMN FANTASY'	AUTUMN FANTASY MAPLE	--	70mm CAL.	B&B / W.B.
UM	ULMAS X MORTON	ACCOLADE ELM	--	70mm CAL.	B&B / W.B.
QR	QUERCUS RUBRA	RED OAK	--	70mm CAL.	B&B / W.B. PLANT IN SPRING
QM	QUERCUS MACROCARPA	BUR OAK	--	70mm CAL.	B&B / W.B. PLANT IN SPRING
CO	CELTIS OCCIDENTALIS	HACKBERRY	--	70mm CAL.	B&B / W.B.
GT	GLEDITSIA TRICANTHOS VAR INERMIS	HONEYLOCUST	--	70mm CAL.	B&B / W.B.
<b>SMALL DECIDUOUS TREES</b>					
CC	CIRCUS CANADENSIS	EASTERN REDBUD	--	1800mm HT.	B&B / W.B. MULTI-STEM
PT	POPULUS TREMULOIDES	TREMBLING ASPEN	--	1800mm HT.	B&B / W.B.
<b>CONIFEROUS TREES</b>					
LX	LARIX LARICINA	AMERICAN LARCH	--	1800mm HT.	B&B / W.B.
PG	PICEA GLAUCA	WHITE SPRUCE	--	1800mm HT.	B&B / W.B.
PS	PINUS STROBUS	WHITE PINE	--	1800mm HT.	B&B / W.B.
<b>SHRUBS</b>					
HK	HYPERICUM KALMIANUM	ST. JOHN'S WORT	--	2 GAL. POT	
RA	RHUS AROMATICA 'GRO LOW'	GROW LOW SUMAC	--	2 GAL. POT	
RI	RIBES ALPINUM	ALPINE CURRANT	--	2 GAL. POT	
PM	PINUS MUGO 'MUGO'	DWARF MUGO PINE	--	2 GAL. POT	
CS	CORNUS SERICEA	RED OSIER DOGWOOD	--	2 GAL. POT	
<b>ORNAMENTAL GRASS</b>					
CL	CALAMAGROSTIS ACUTIFLORA 'AVALANCHE'	VARIEGATED FEATHER REED GRASS	--	1 GAL. POT	
PA	PENNISSETUM ALOPECUROIDES	FOUNTAIN GRASS	--	1 GAL. POT	
SH	SPOROBOLUS HETEROLEPIS	PRAIRIE DROPSEED	--	1 GAL. POT	
<b>PERENNIALS</b>					
SS	SEDUM SPECTABILE 'AUTUMN JOY'	AUTUMN JOY STONECROP	--	1 GAL. POT	
RF	RUDBECKIA FULGIA 'GOLDSTRUM'	BLACK-EYED SUSAN	--	1 GAL. POT	
HA	HEMEROCALLIS 'ANZAC'	ANZAC DAYLILLY	--	1 GAL. POT	
PA	PEROVSKIA ATRIPLICIFOLIA	RUSSIAN SAGE	--	1 GAL. POT	

SAMPLE PLANT LIST

Key Plan

1	ISSUED FOR SPA	15 DEC, 2022
No.	Revision	Date

North:	Stamp:
--------	--------

**CSW** Landscape Architecture  
 Urban Design  
 Site Planning  
 Recreation and Park Planning  
 Project Management

319 McRae Avenue, Suite 502, Ottawa, Ontario, K1Z 0B9  
 Tel: (613) 729-4536

- All measurements in millimeters unless specified otherwise. Do not scale drawing. All drawings to be read in conjunction with written specifications.
- Copyright reserved. This drawing is the exclusive property of CSW Landscape Architects Ltd. and shall not be used without the consent thereof.
- This Drawing may not be used for construction until signed by the landscape architect. It is the responsibility of the contractor to:
  - check and verify all dimensions on site;
  - report all errors and/or omissions to the landscape architect;
  - comply with all pertinent codes and by-laws;
  - check and verify locations of all underground services with all local utilities prior to any digging.

Project:  
**URBANDALE**  
**1515 Earl Armstrong Plaza**  
 1515 Earl Armstrong  
 OTTAWA., ONTARIO

Drawing:  
**LANDSCAPE DETAILS**

Scale: AS NOTED	Date: 12 DEC, 2022
Design By: JC & SCr	Drawn By: SCr
Project Number: 1982-04	Sheet Number: L 2.1