



REFER TO NOTES & DETAILS
ON DRAWINGS C-2 & C-4

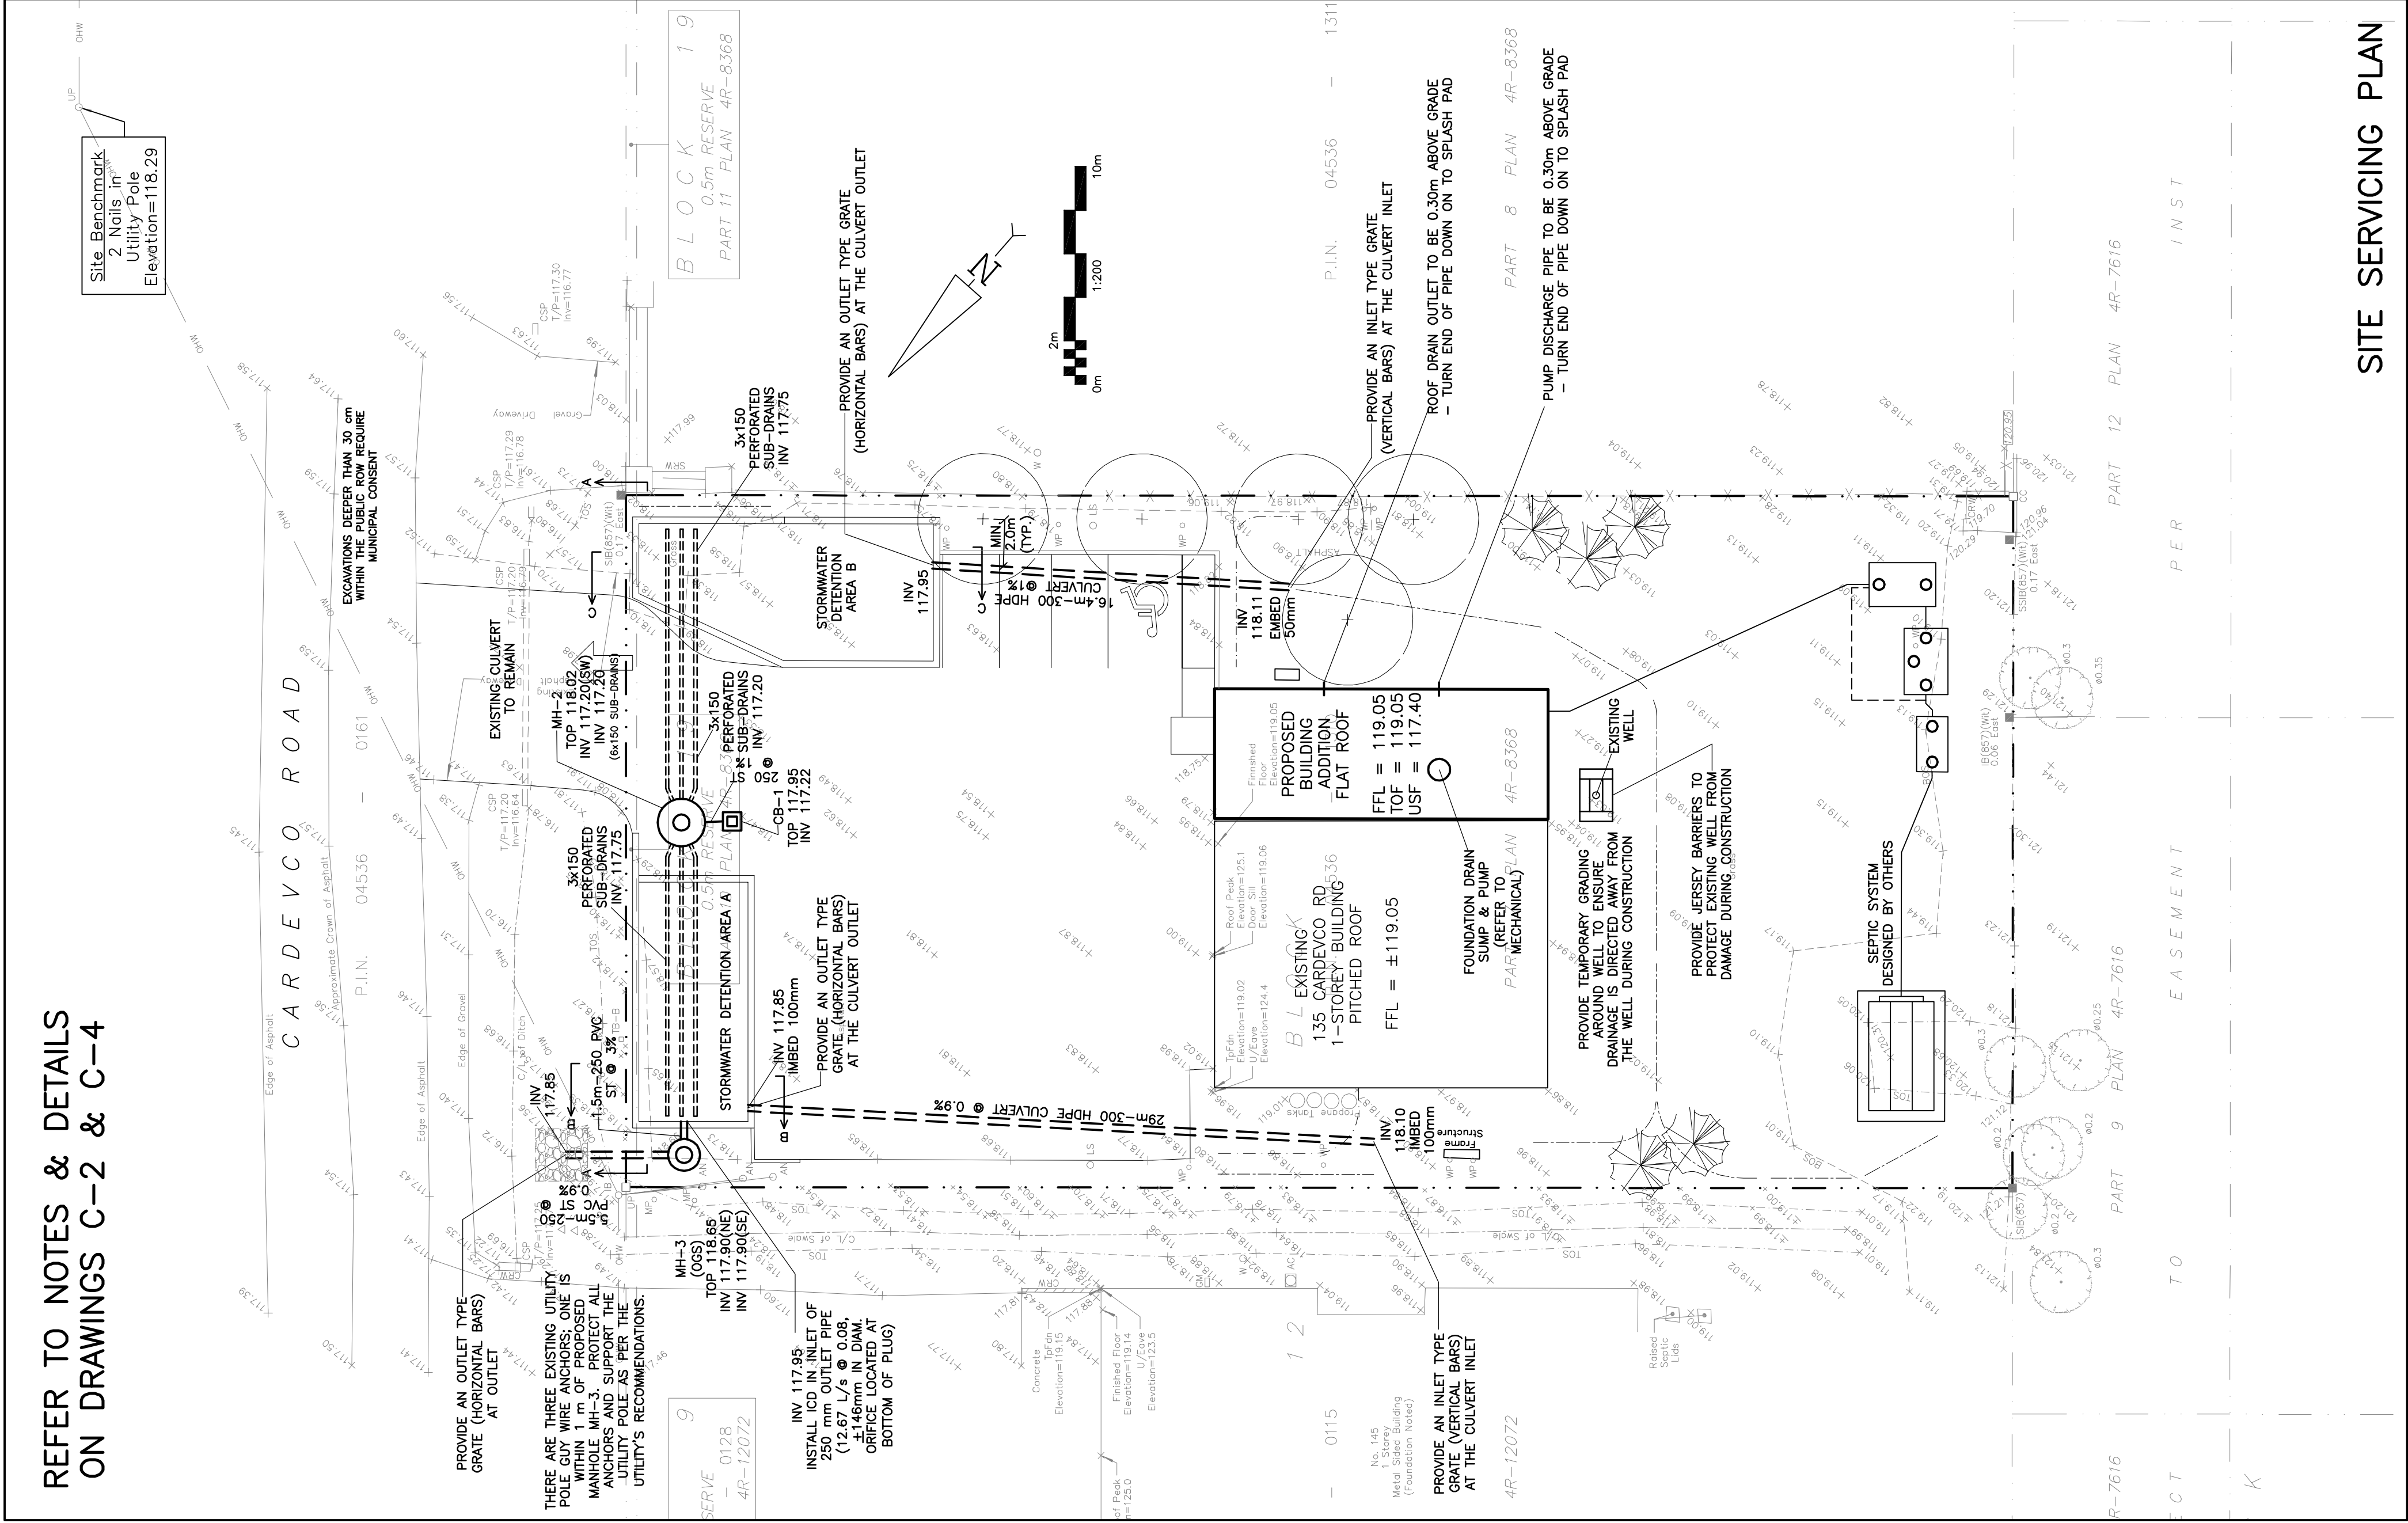

REFER TO NOTES & DETAILS
ON DRAWINGS C-2 & C-4

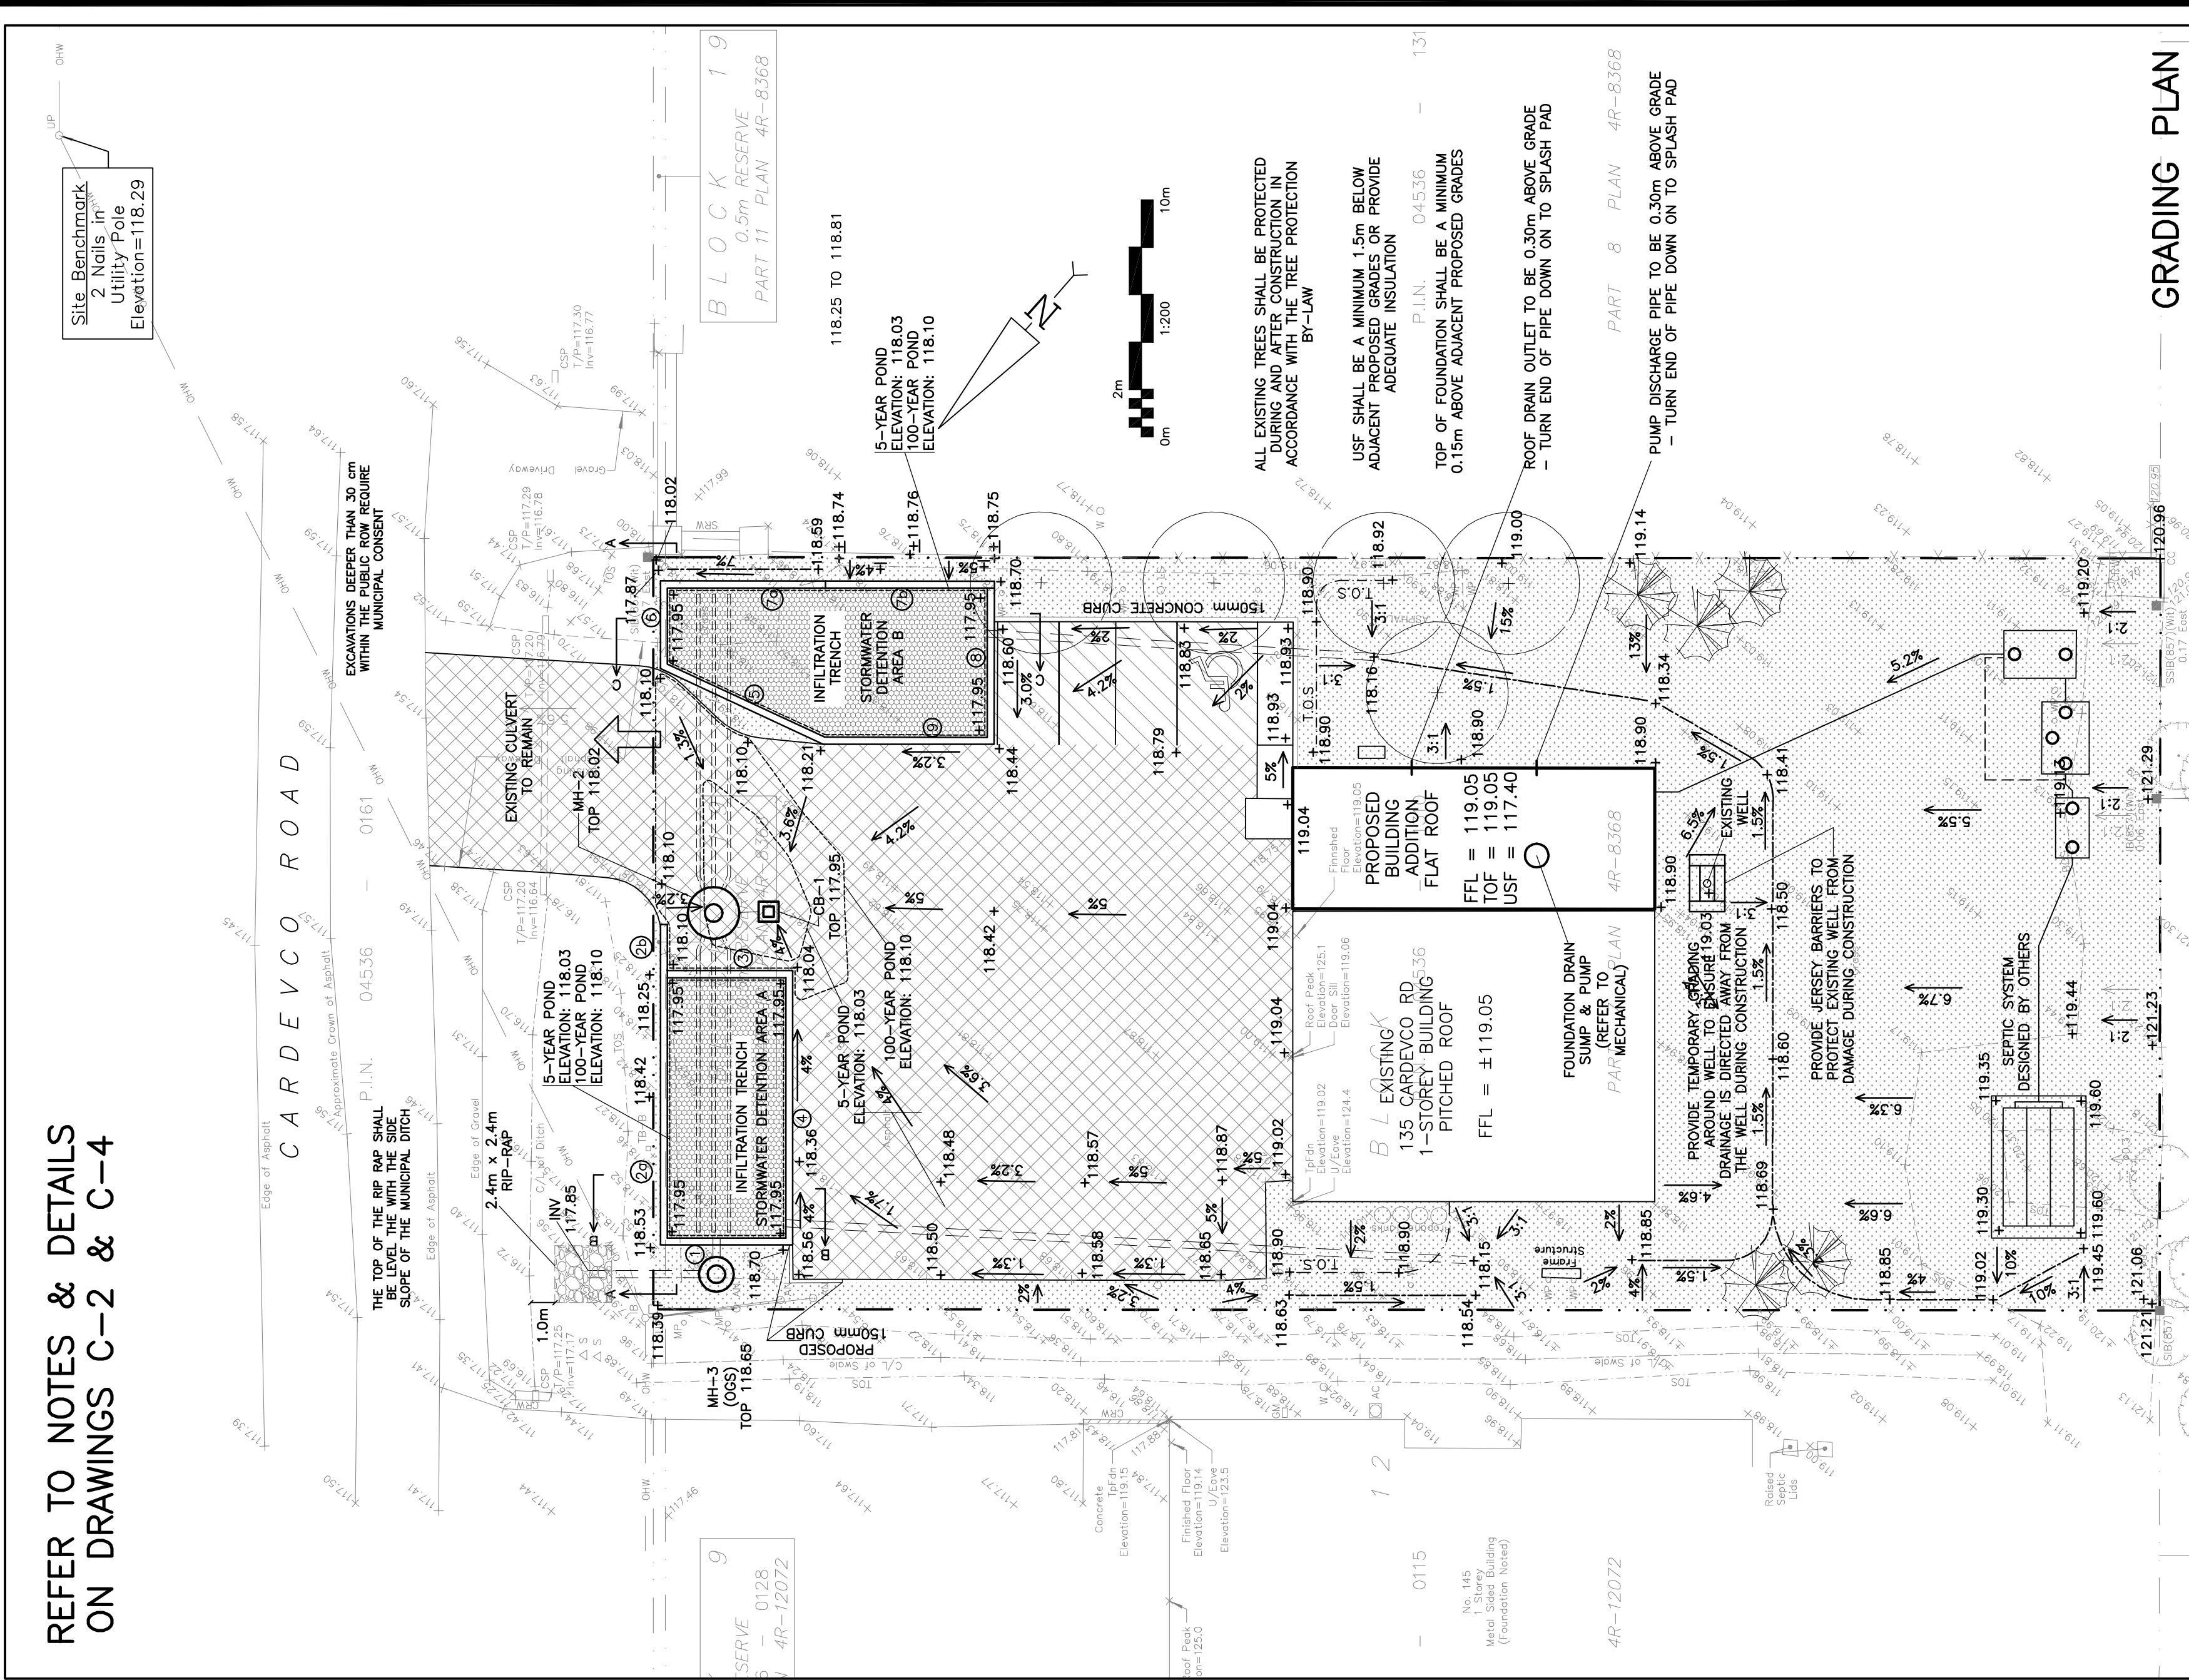

RETAINING WALL SCHEDULE


REF	TOP OF WALL	BOTTOM OF WALL	HEIGHT	NOTES	REF	TOP OF WALL	BOTTOM OF WALL	HEIGHT	NOTES
①	118.85 TO 118.68	117.95	0.90m TO 0.73m	TOP OF WALL TO BE 0.15m ABOVE PROPOSED GRADE DESIGNED BY STRUCTURAL	⑤	118.36 TO 118.25	117.95	0.41m TO 0.30m	TOP OF WALL TO BE 0.15m ABOVE PROPOSED GRADE DESIGNED BY STRUCTURAL
②	118.68 TO 118.40	117.95	0.73m TO 0.45m	TOP OF WALL TO BE 0.15m ABOVE PROPOSED GRADE DESIGNED BY STRUCTURAL	⑥	118.25	117.95	0.30m	TOP OF WALL TO BE 0.15m ABOVE PROPOSED GRADE DESIGNED BY STRUCTURAL
③	118.40 TO 118.25	118.10	0.30m TO 0.15m	TOP OF WALL TO BE 0.15m ABOVE PROPOSED GRADE DESIGNED BY STRUCTURAL	⑦	118.25 TO 118.81	117.95	0.30m TO 0.86m	TOP OF WALL TO BE 0.15m ABOVE PROPOSED GRADE DESIGNED BY STRUCTURAL
④	118.25 TO 118.19	117.95	0.30m TO 0.24m	TOP OF WALL TO BE 0.15m ABOVE PROPOSED GRADE DESIGNED BY STRUCTURAL	⑧	118.70	117.95	0.71m TO 0.75m	TOP OF WALL TO BE 0.15m ABOVE PROPOSED GRADE DESIGNED BY STRUCTURAL
					⑨	118.85 TO 118.59	117.95	0.90m TO 0.64m	TOP OF WALL TO BE 0.15m ABOVE PROPOSED GRADE DESIGNED BY STRUCTURAL
					⑩	118.59 TO 118.36	117.95	0.64m TO 0.41m	TOP OF WALL TO BE 0.15m ABOVE PROPOSED GRADE DESIGNED BY STRUCTURAL

SITE SERVING PLAN

LEGEND

- FINISHED FLOOR ELEVATION
- TOP OF FOUNDATION
- UNDERSIDE OF FOOTING
- PROPERTY LINE
- CATCH-BASIN
- STORM MANHOLE
- STORM SEWER
- INVERT OF PIPE
- EXISTING GRADE ELEVATION
- PROPOSED GRADE ELEVATION
- EXISTING SLOPE OF GRADE
- PROPOSED SLOPE OF GRADE
- EMERGENCY OVERLAND FLOW
- TOP OF SLOPE
- B.O.S.
- CENTERLINE OF SWALE
- SILT FENCE BARRIER
- ROOF DRAIN
- LIGHT-DUTY PAVEMENT
- HEAVY-DUTY PAVEMENT
- LANDSCAPE

KEY PLAN

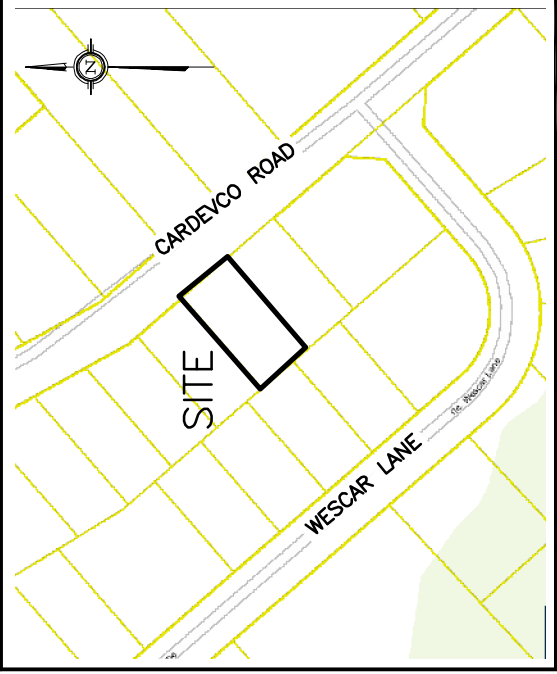


No.	DATE	REVISION
8	APR 14-25	RE-ISSUED FOR APPROVAL
7	MAR 25-25	RE-ISSUED FOR APPROVAL
6	FEB 10-25	RE-ISSUED FOR APPROVAL
5	OCT 11-24	RE-ISSUED FOR APPROVAL
4	JUN 9-23	RE-ISSUED FOR APPROVAL
3	NOV 24-22	ISSUED FOR APPROVAL
2	NOV 15-22	ISSUED FOR COORDINATION
1	SEP 12-22	PRELIMINARY
No.	DATE	REVISION

D.B. GRAY ENGINEERING INC.
700 Long Point Circle
Ottawa, Ontario
d.gray@dbgrayengineering.com

PROPOSED ADDITION
135 CARDEVCO ROAD
OTTAWA, ONTARIO

SITE SERVING PLAN
&
GRADING PLAN

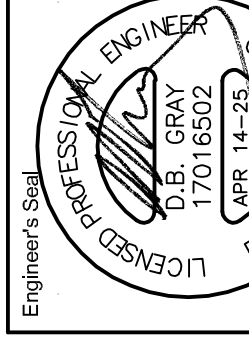

NOT VALID UNLESS
SIGNED & DATED
Drawing No.
C-1
of 4