


PRE-DEVELOPMENT DRAINAGE PLAN

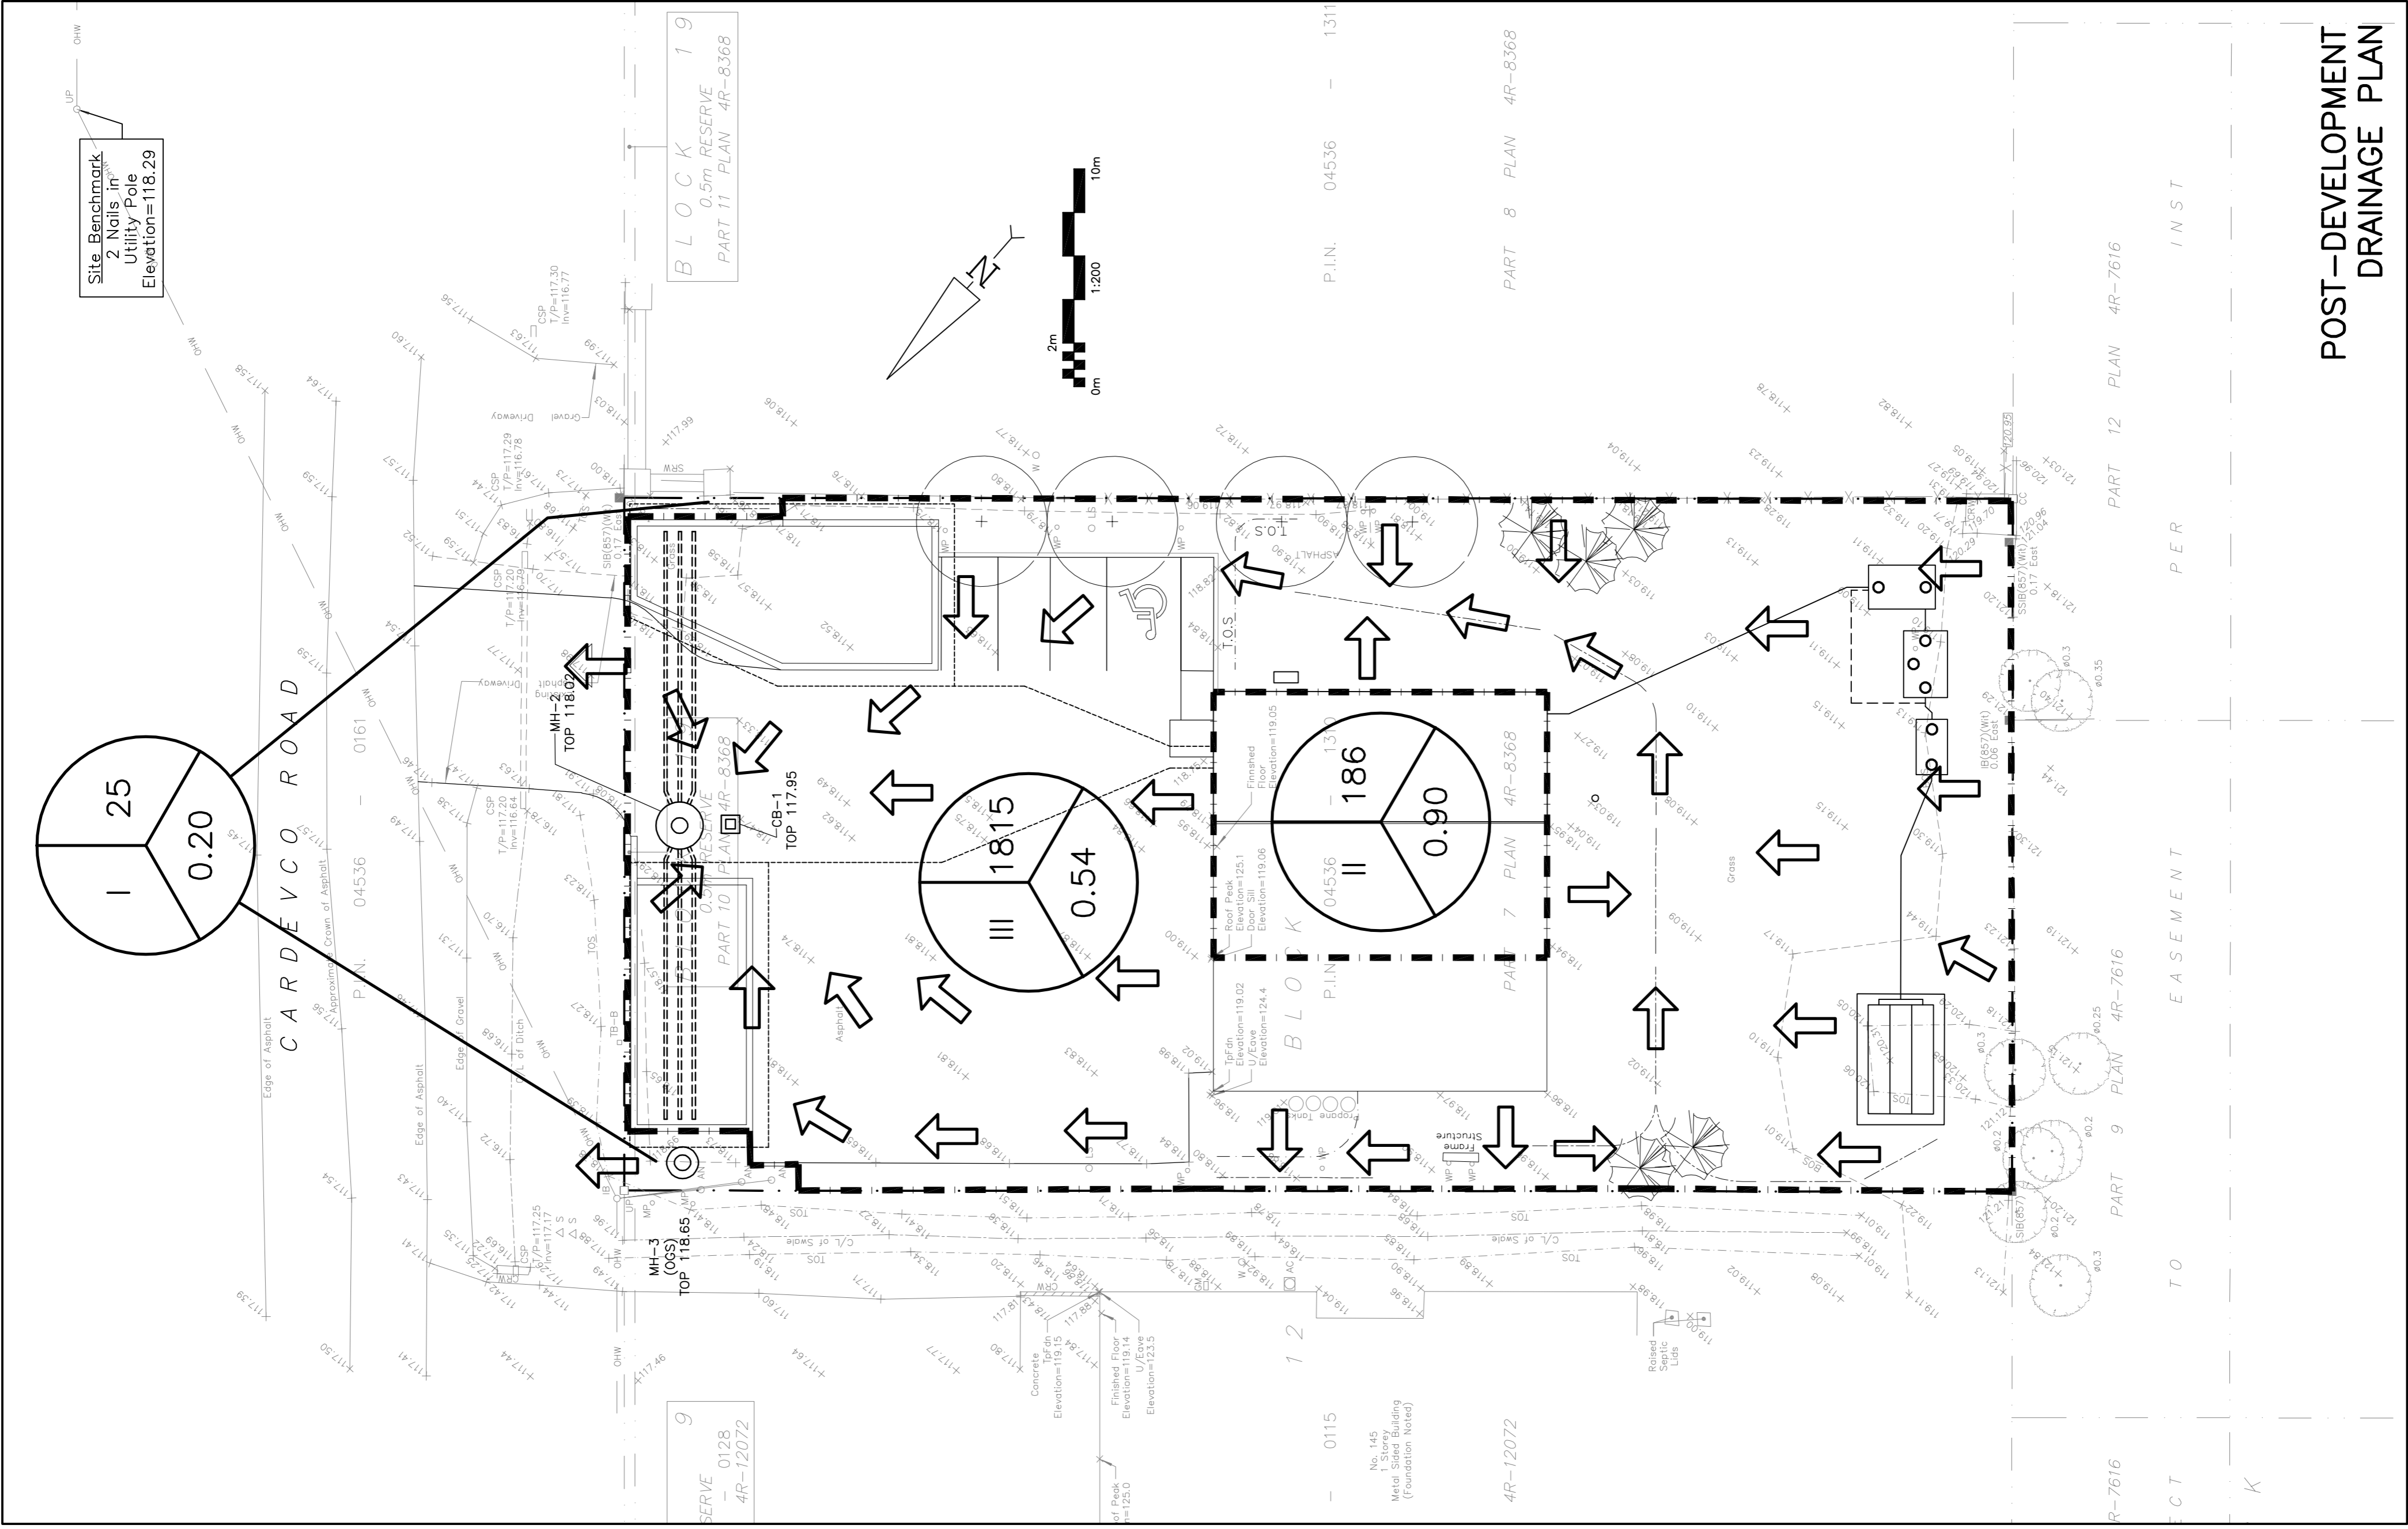


POST-DEVELOPMENT DRAINAGE PLAN

LEGEND

DRAINAGE AREA
 AREA (sq.m)
 X
 XXX
 0.XX
 5 YEAR RUNOFF COEFFICIENT

BLOCK 19
 0.5m RESERVE
 PART 11 PLAN 4R-8368

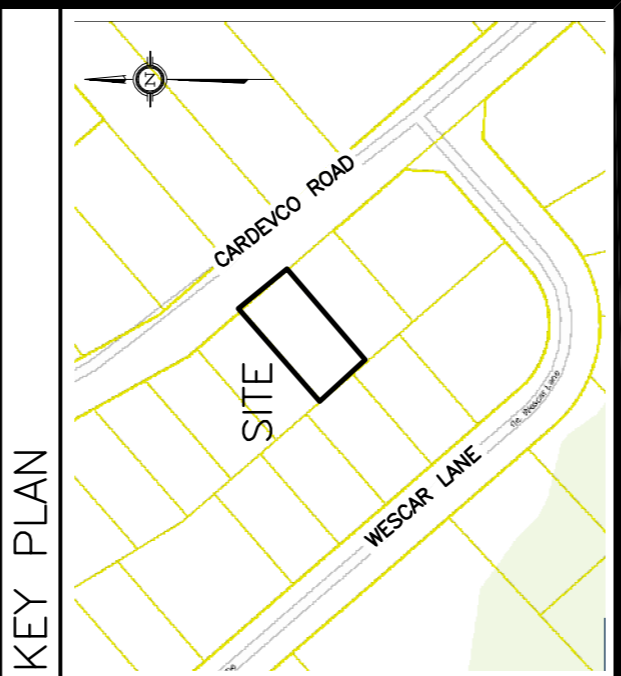

No.	DATE	REVISION
4	OCT 23-24	RE-ISSUED FOR APPROVAL
3	JUN 9-23	RE-ISSUED FOR APPROVAL
2	NOV 24-22	ISSUED FOR APPROVAL
1	NOV 15-22	ISSUED FOR COORDINATION

D. B. GRAY ENGINEERING INC.
 Professional Engineer
 700 Long Point Circle
 Ottawa, Ontario
 K1M 1S1
 613-425-8044
 d.gray@dbgrayengineering.com

PROPOSED ADDITION
 135 CARDEVCO ROAD
 OTTAWA, ONTARIO

PRE & POST DEVELOPMENT DRAINAGE PLAN

Drawing No. **C-4** of **4**
 Drawn: D.B.G.
 H. Scale: 1:200
 V. Scale: 1:200
 Date: NOV 15-22
 Job No.: 21081
 Licensed Professional Engineer
 P. 1701, 18502
 OCT 23-24
 NOT VALID UNLESS SIGNED & DATED